


PLANS

NOT


TO

SCALE

Construction Contract Awarded June 29, 1954

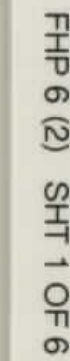

FED. ROAD DIST. NO.	STATE	FED. AID PROJ. NO.	R/W NO.	SHEET NO.	TOTAL SHEETS
8	MONT.	5-6 (2)	3006-02	3	6

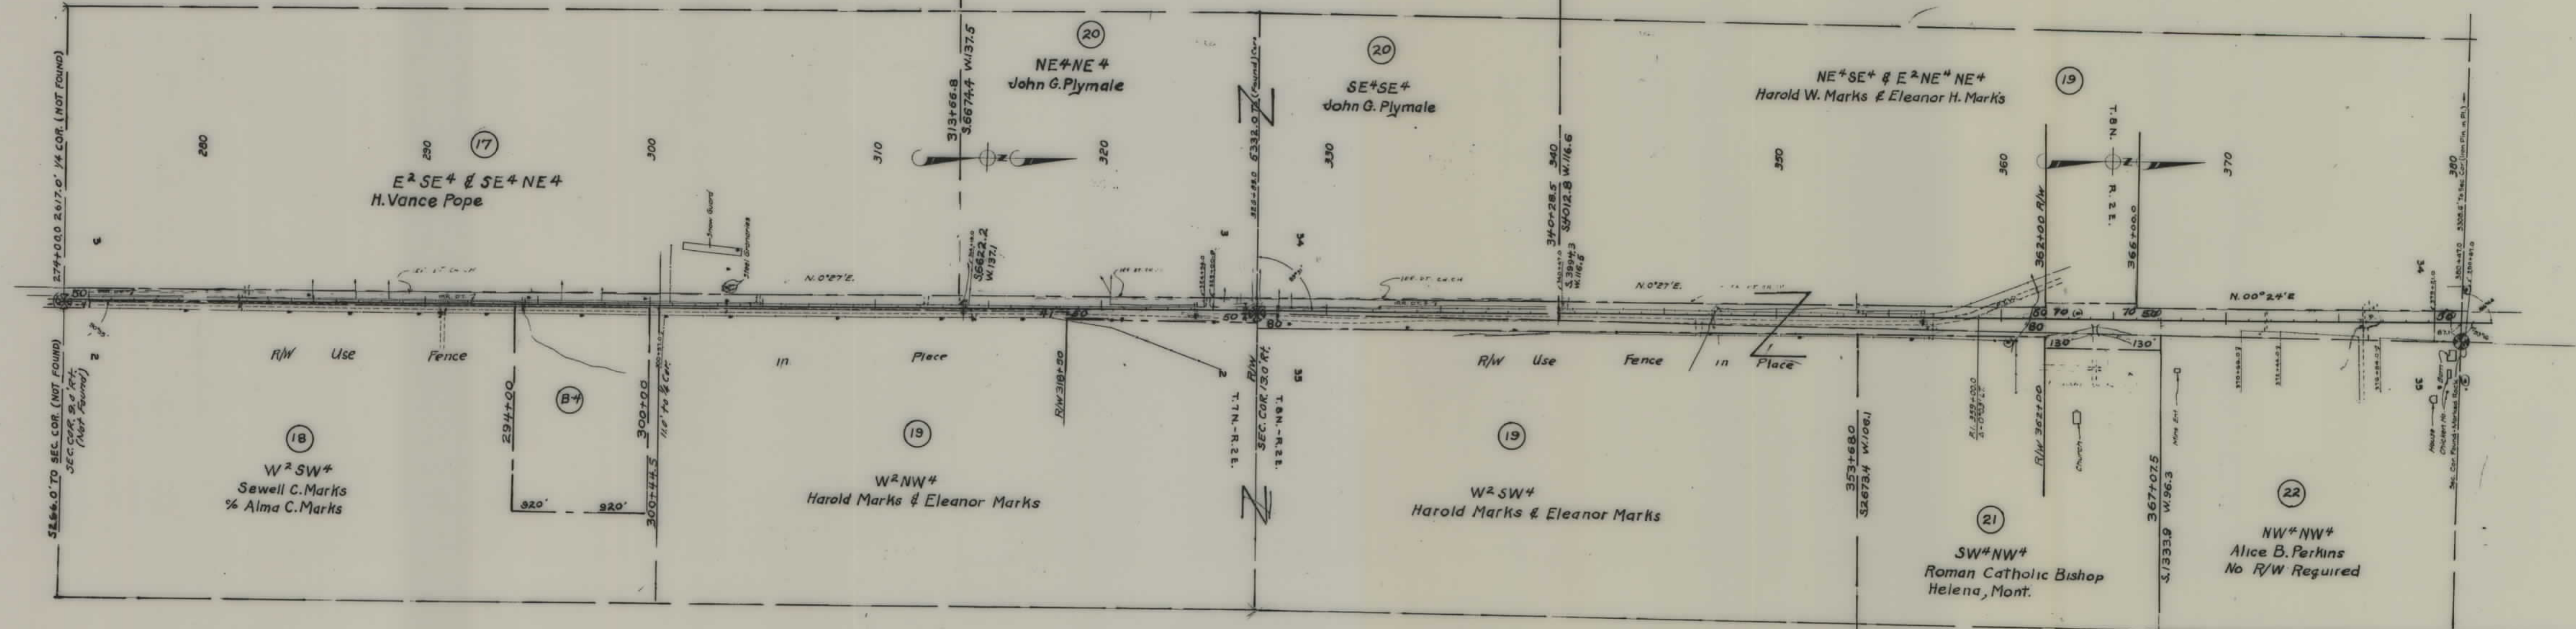

STATE OF MONTANA
 STATE HIGHWAY COMMISSION
 LAND REQUIRED FOR RIGHT OF WAY
 BROADWATER COUNTY
 SCALE 1" = 400' MAP COMPLETED

