


PLANS
NOT
TO
SCALE

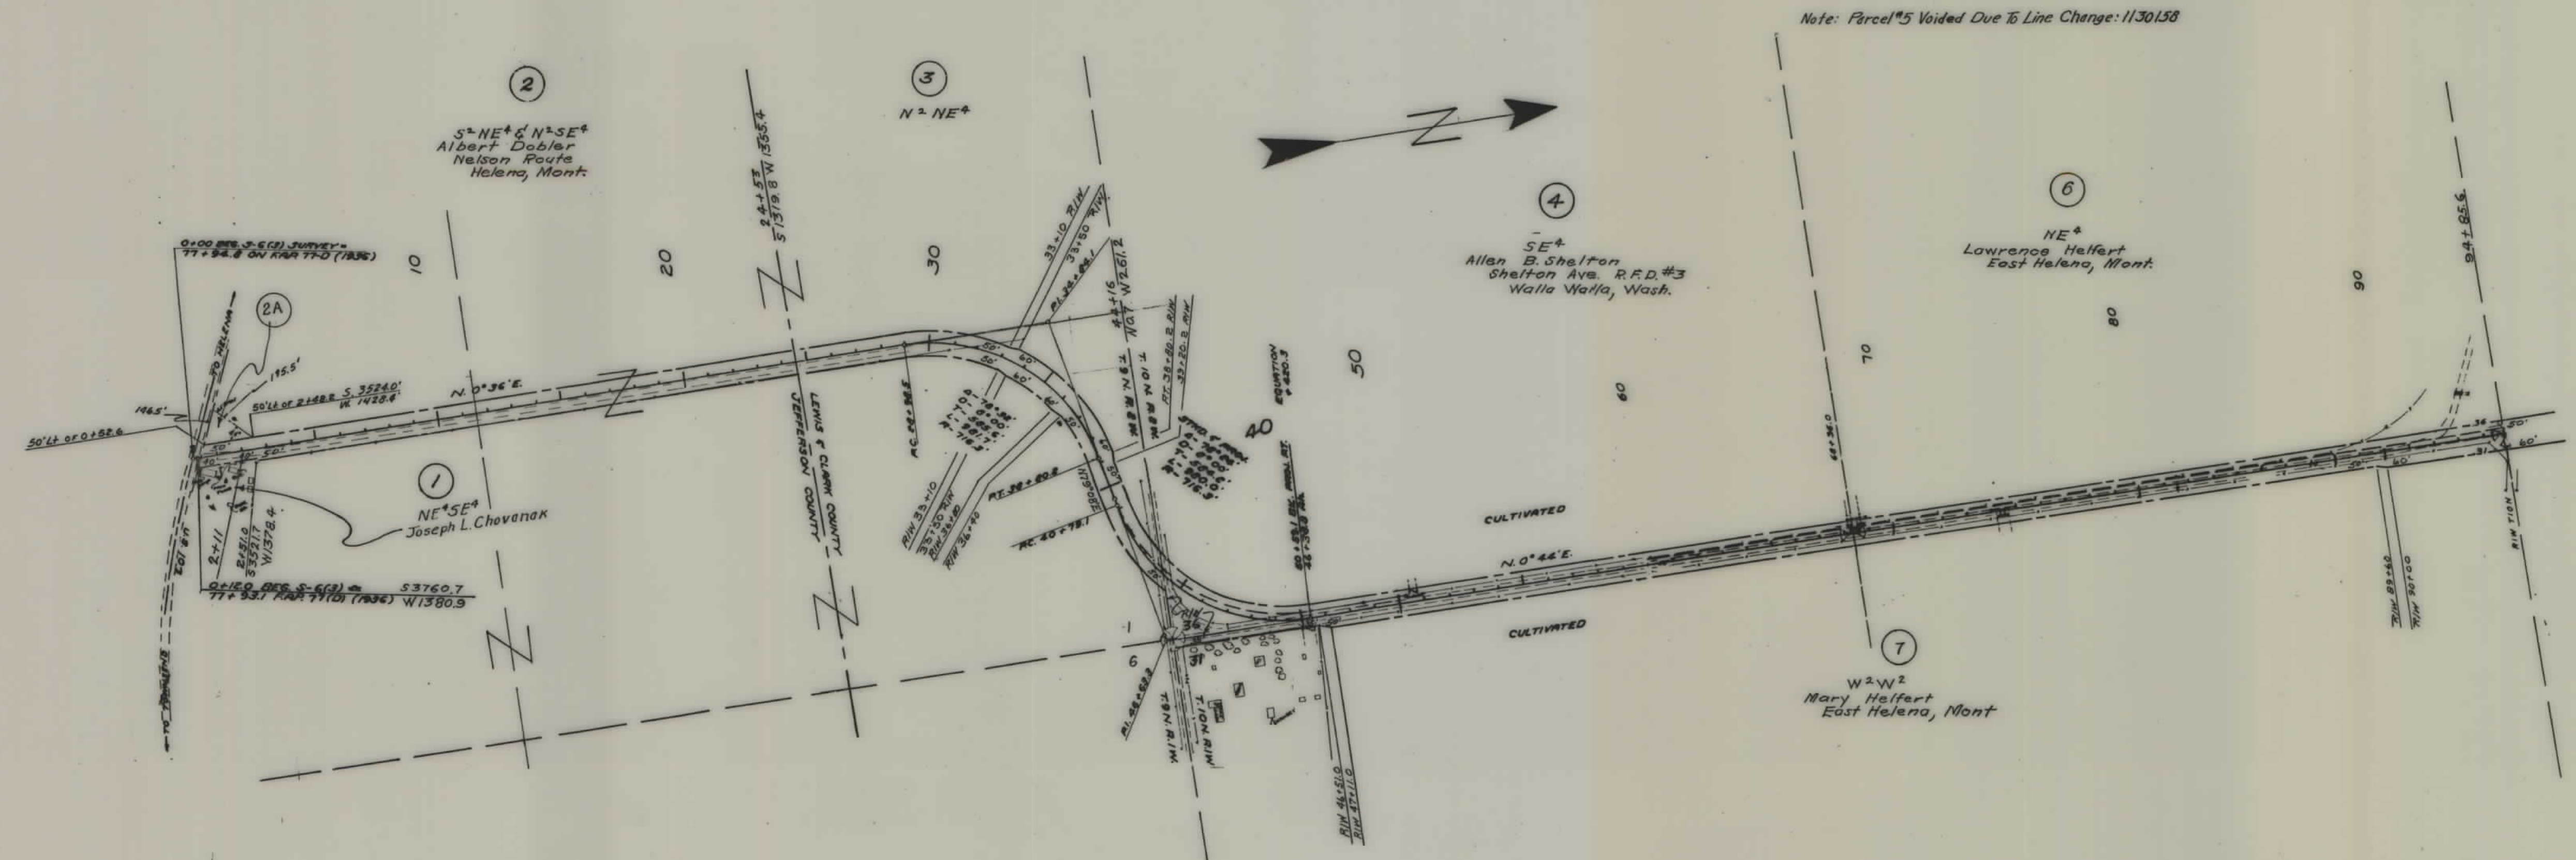


FED. ROAD DIST. NO.	STATE	FED. AID PROJ. NO.	R/W NO.	SHEET NO.	TOTAL SHEETS
0	MONT.	S 6 (3)	3006-03	1	5

DESCRIPTIONS WRITTEN BY E.J.S. 11/8/57
 DESCRIPTIONS CHECKED BY R.D.B. 11/8/57
 MAPS COMPLETED BY R.F.G. 11/31/58
 MAPS TO BUR. PUB. ROADS
 MAPS TO CONSTRUCTION Jan. 31, 1958

STATE OF MONTANA
 STATE HIGHWAY COMMISSION
 LAND REQUIRED FOR RIGHT OF WAY
 LEWIS & CLARK & JEFFERSON COUNTY
 SCALE 1" = 400' MAP APPROVED BY T.H.J.

FED. ROAD DIST. NO.	STATE	FED. AID PROJ. NO.	R/W NO.	SHEET NO.	TOTAL SHEETS
8	MONT.	56(3)	3006-03	2	5

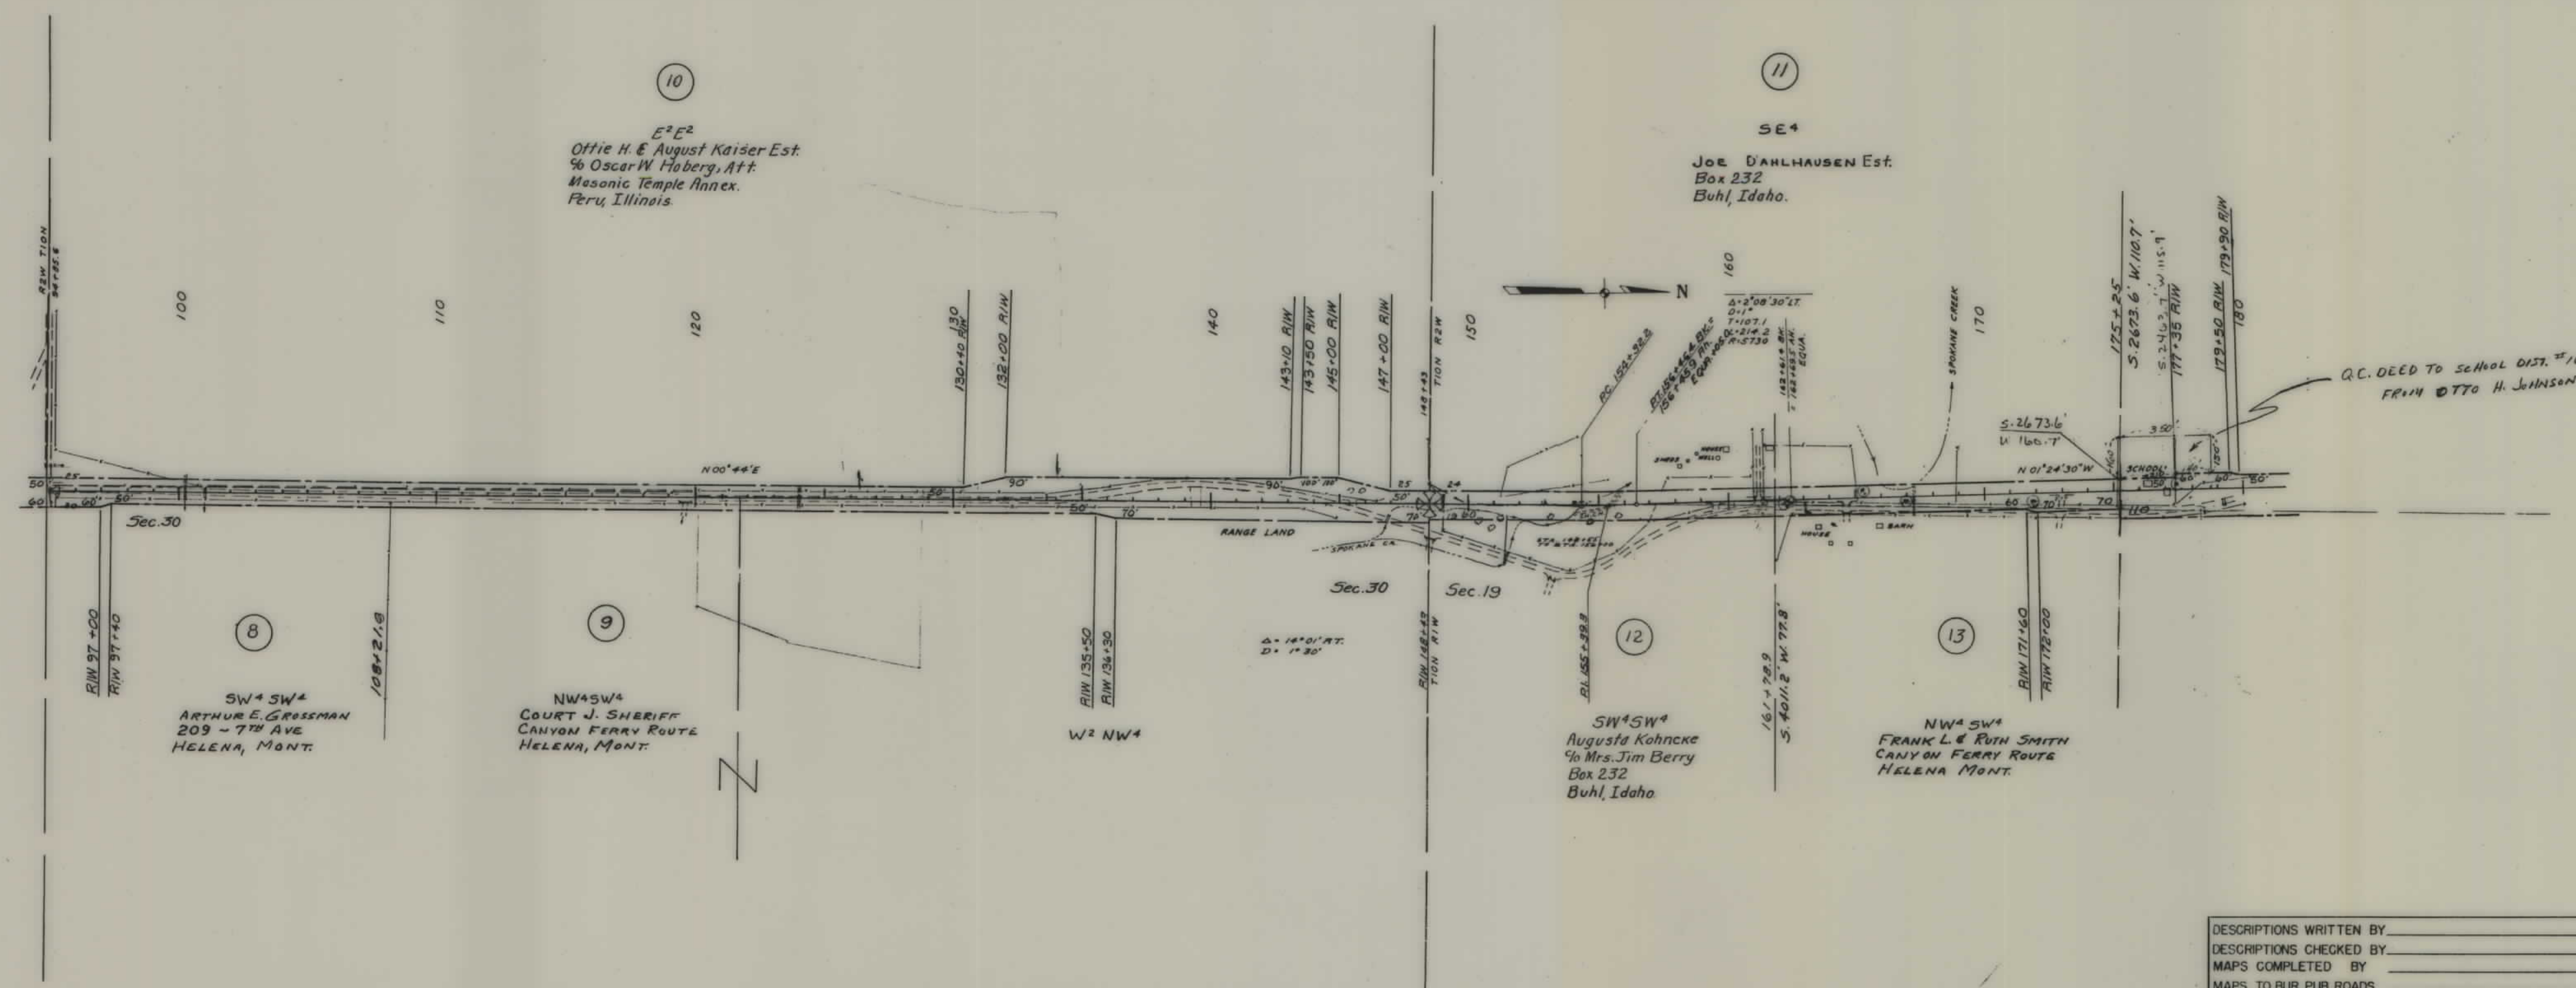

DESCRIPTIONS WRITTEN BY _____
 DESCRIPTIONS CHECKED BY _____
 MAPS COMPLETED BY _____
 MAPS TO BUR. PUB. ROADS _____
 MAPS TO CONSTRUCTION _____

STATE OF MONTANA
 STATE HIGHWAY COMMISSION
 LAND REQUIRED FOR RIGHT OF WAY
 LEWIS & CLARK COUNTY
 SCALE 1" = 400' MAP APPROVED BY _____

S 6 (3) SHT 4 OF 5