

PLANS
NOT
TO
SCALE

FED. ROAD DIST. NO.	STATE	FED. AID PROJECT NUMBERS		STATE NO.	SHEET NO.	TOTAL SHEETS
		CONST. NO.	R/W NO.			
8	MONT.		S-8 (10)	3008-10	2	8

2


SW⁴ SEC. 2
Marie and Milton Fladager
Peerless, Montana

3

E² SEC. 2
Marie M. Fladager
Cont. Pur. Lalou Fladager
Peerless, Montana

5

Albert M. and Alfred M.
Thompson
Box. 1388
Great Falls, Montana

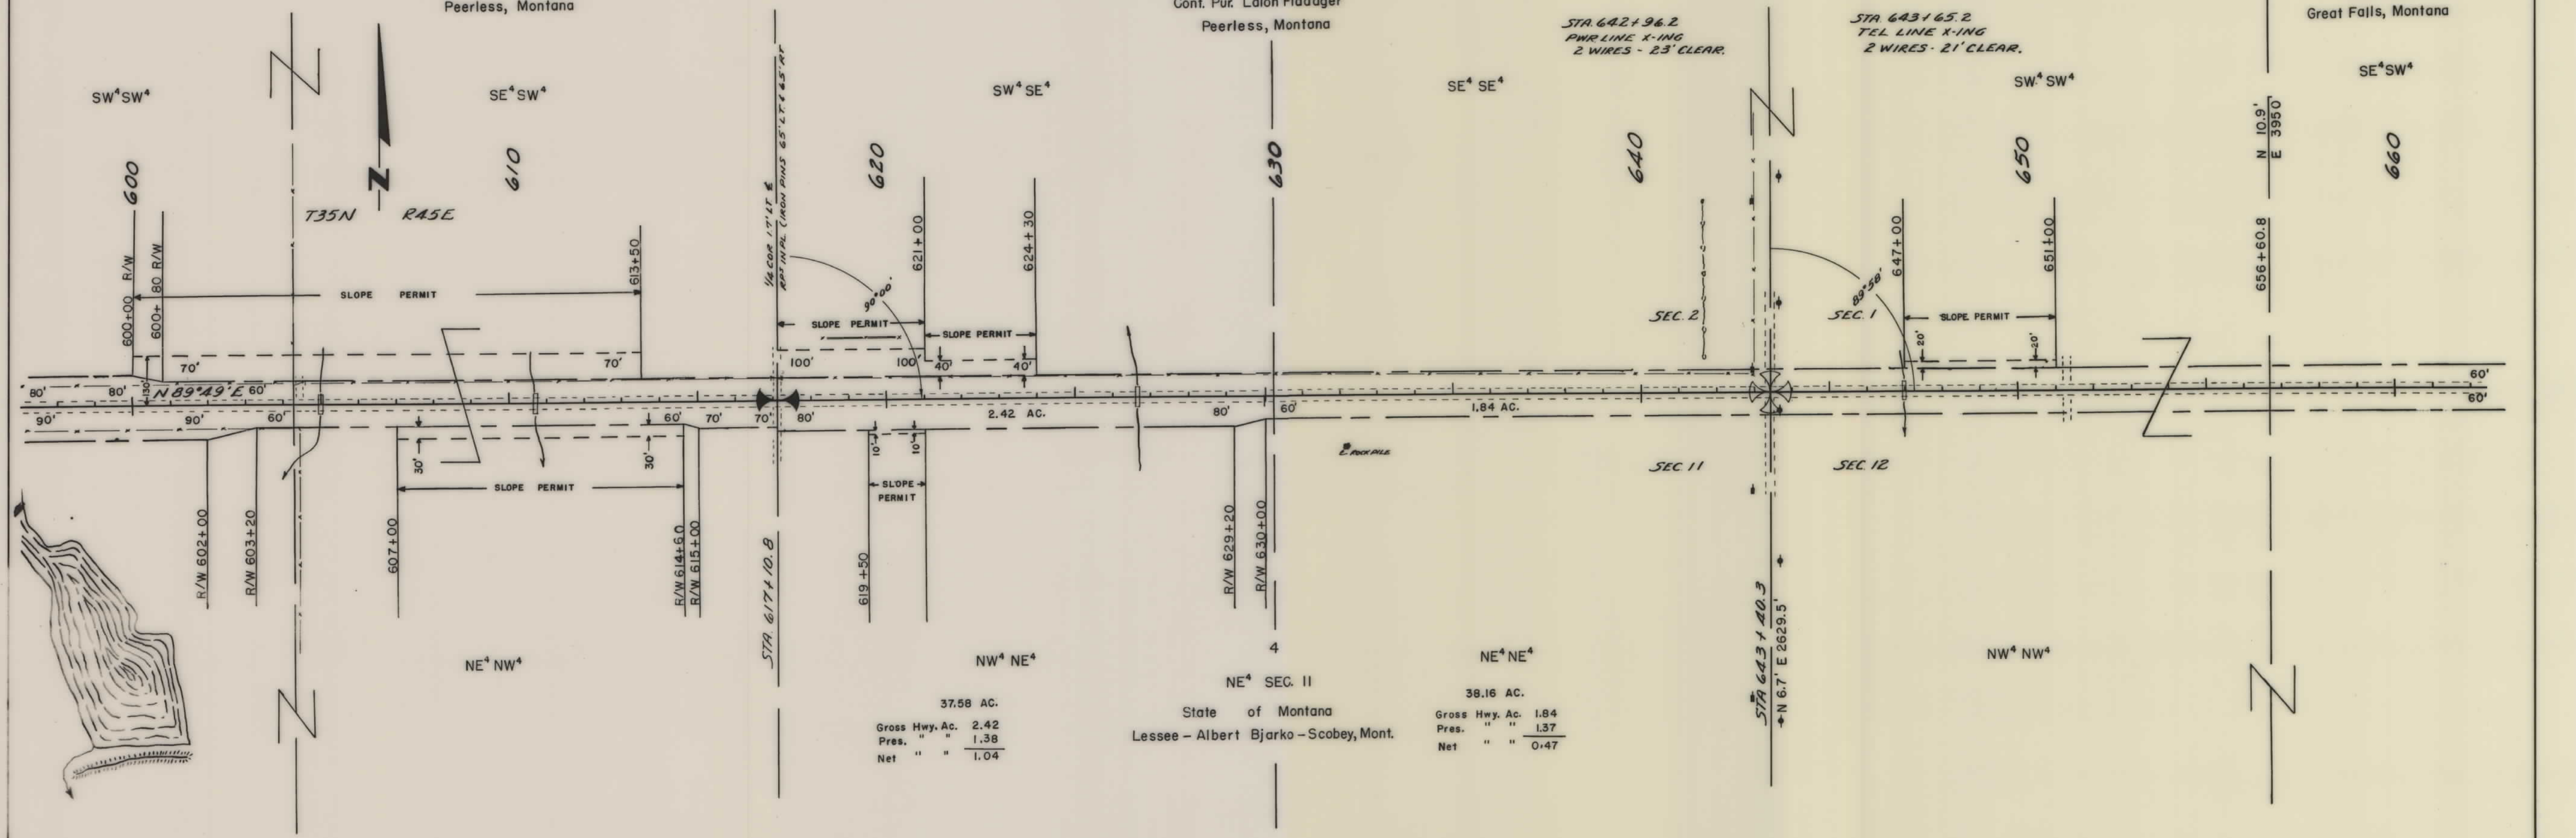

37.58 AC.
Gross Hwy. Ac. 2.42
Pres. " " 1.38
Net " " 1.04


NE⁴ SEC. 11
State of Montana
Lessee - Albert Bjarko - Scobey, Mont.

38.16 AC.
Gross Hwy. Ac. 1.84
Pres. " " 1.37
Net " " 0.47

MAPS MADE	6-13-60
MAPS REVISED	9-27-60
MAPS TO BUR. PUB. ROADS	
MAPS COMPLETED	

STATE OF MONTANA
STATE HIGHWAY COMMISSION
LAND REQUIRED FOR RIGHT OF WAY
DANIELS COUNTY
SCALE 1" = 200' MAP APPROVED BY


FED. ROAD DIST. NO.	STATE	FED. AID PROJECT NUMBERS		STATE NO.	SHEET NO.	TOTAL SHEETS
		CONST. NO.	R/W NO.			
8	MONT.		S-8 (10)	3008-10	3	8

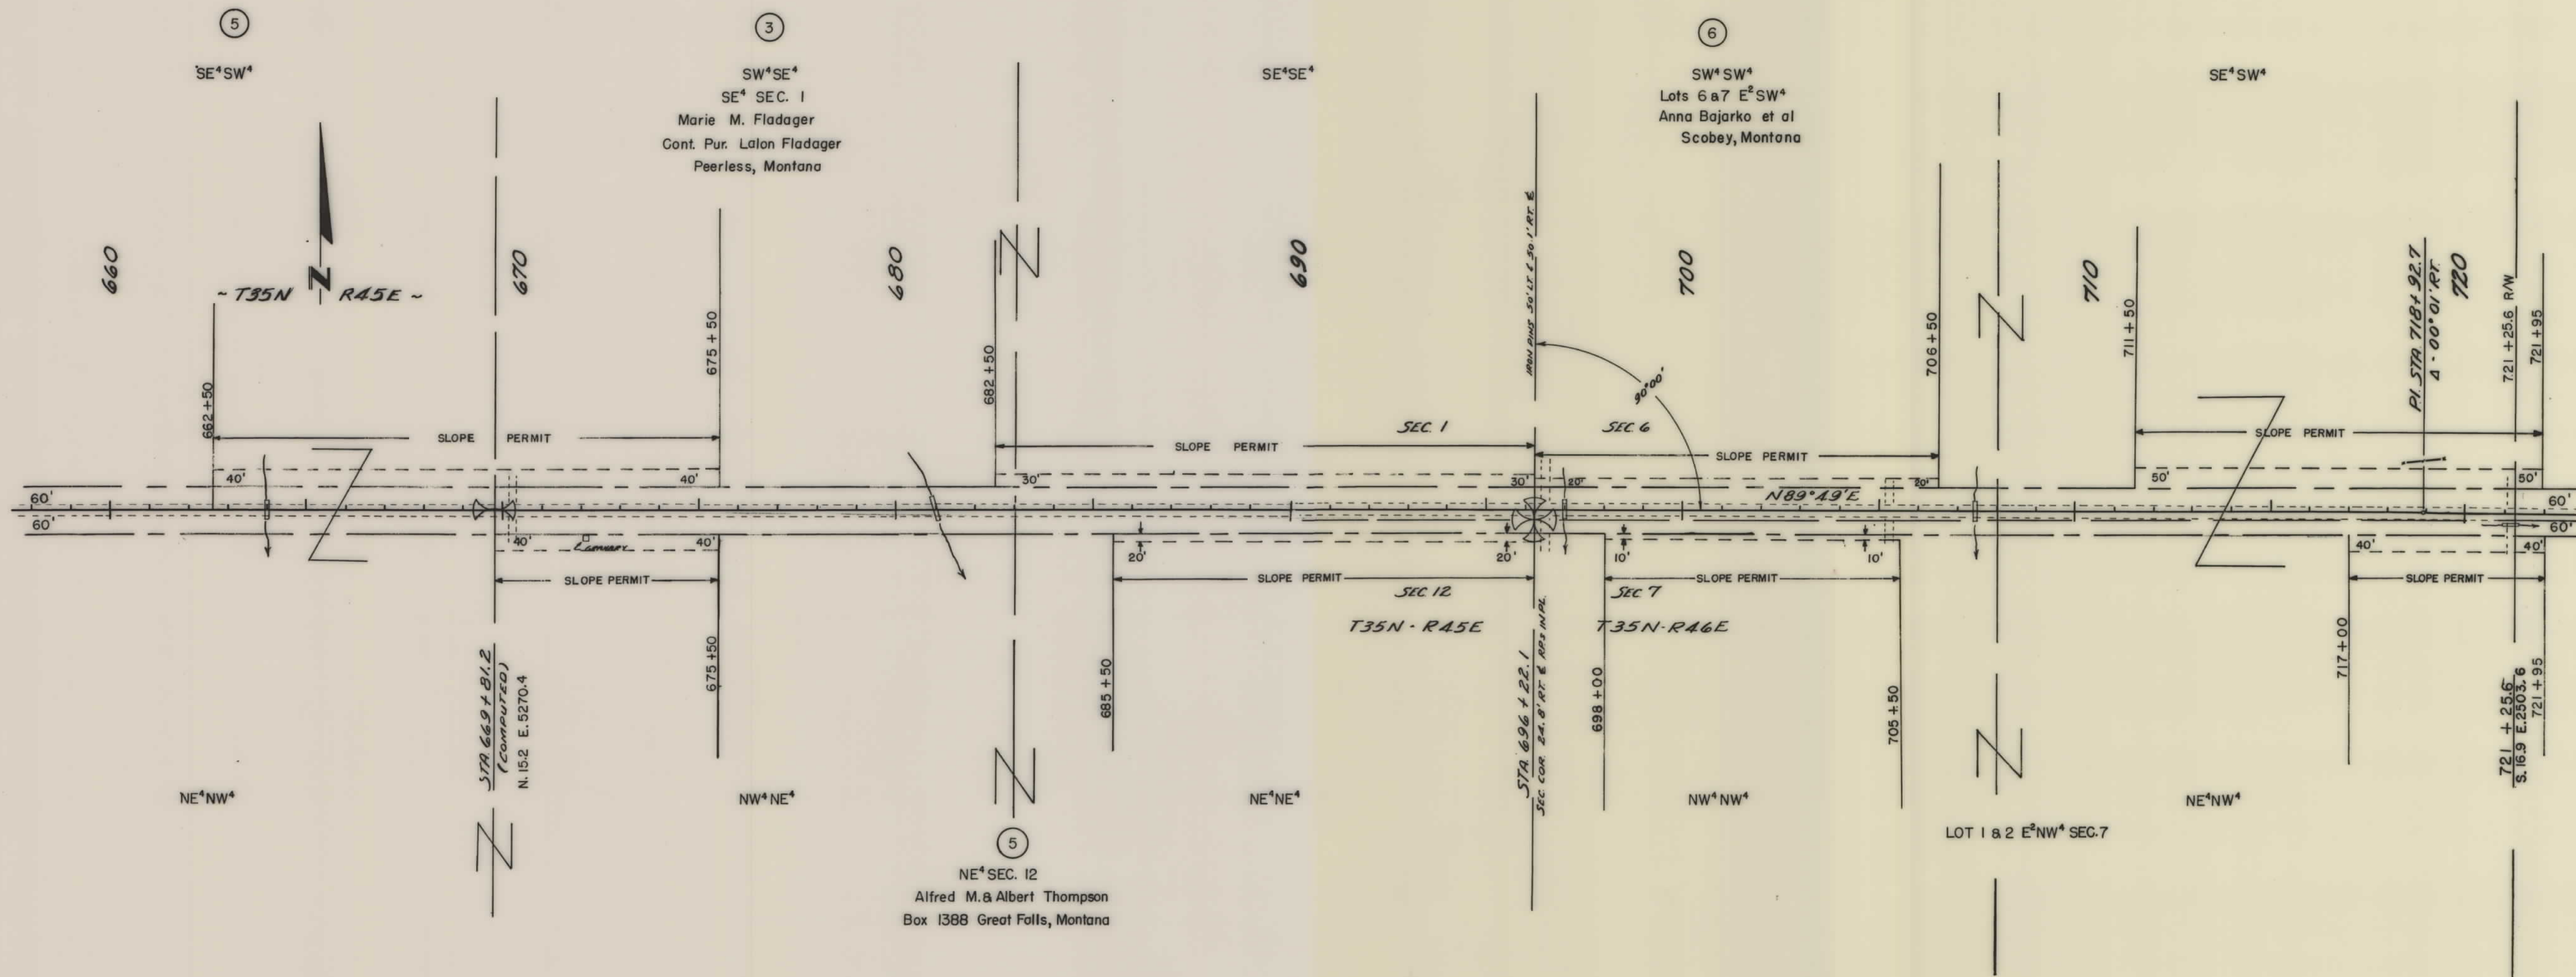

MAPS MADE 6-13-60
 MAPS REVISED 9-27-60
 MAPS TO BUR. PUB. ROADS
 MAPS COMPLETED

STATE OF MONTANA
 STATE HIGHWAY COMMISSION
 LAND REQUIRED FOR RIGHT OF WAY
 DANIELS COUNTY
 SCALE 1" = 200' MAP APPROVED BY


FED. ROAD DIST. NO.	STATE	FED. AID PROJECT NUMBERS		STATE NO.	SHEET NO.	TOTAL SHEETS
		CONST. NO.	R/W NO.			
8	MONT.		S-8 (10)	3008-10	4	8

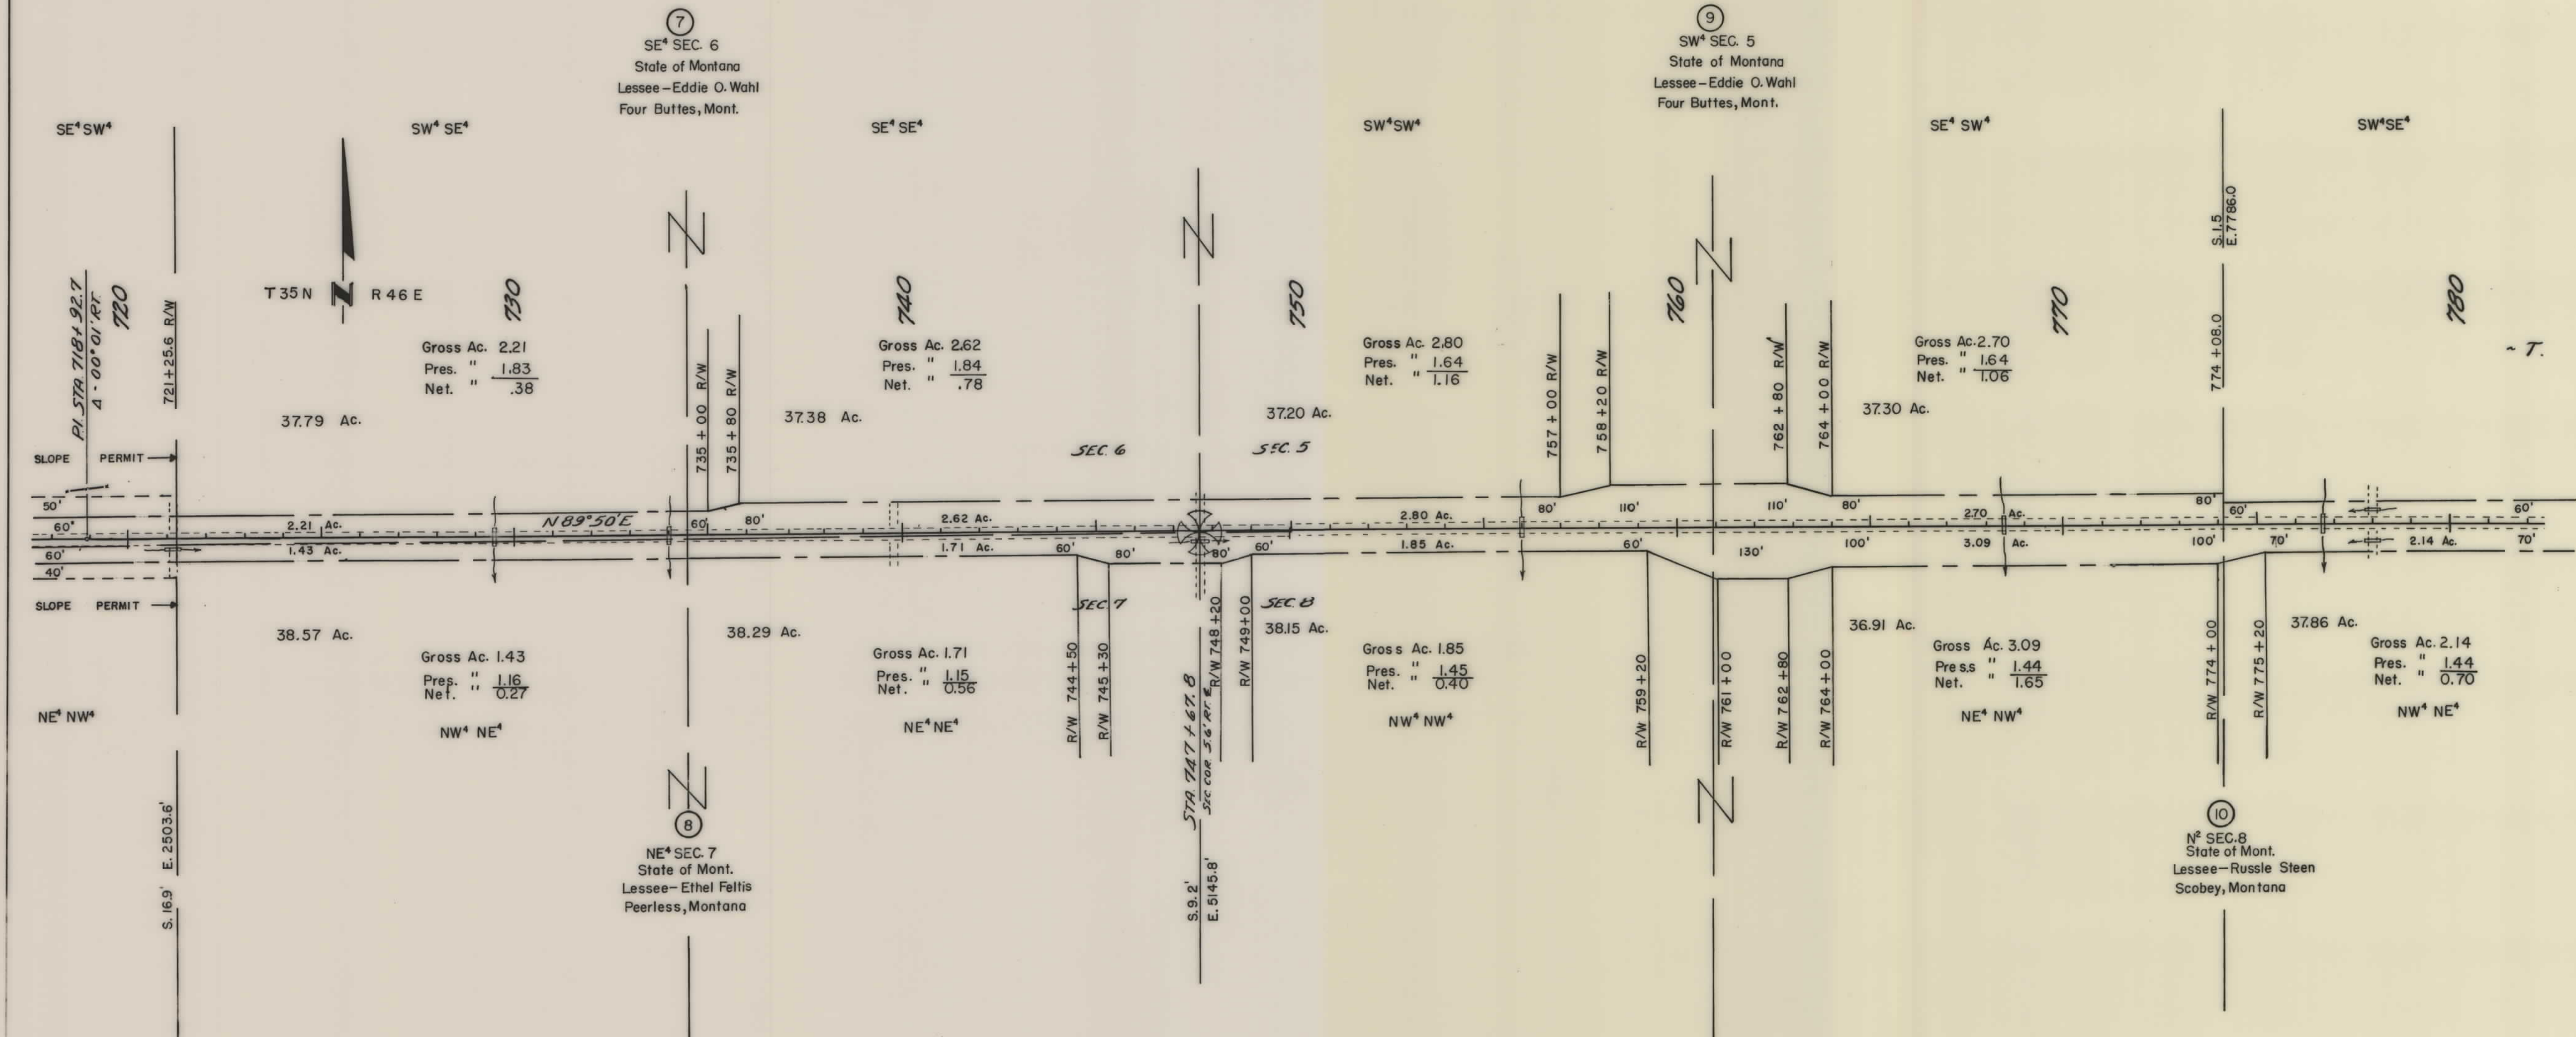

MAPS MADE	8-13-60
MAPS REVISED	9-27-60
MAPS TO BUR. PUB. ROADS	
MAPS COMPLETED	

STATE OF MONTANA
STATE HIGHWAY COMMISSION
LAND REQUIRED FOR RIGHT OF WAY
DANIELS COUNTY
SCALE 1" = 200' MAP APPROVED BY _____


FED. ROAD DIST. NO.	STATE	FED. AID PROJECT NUMBERS		STATE NO.	SHEET NO.	TOTAL SHEETS
		CONST. NO.	R/W NO.			
8	MONT.		S-8 (10)	3008-10	7	8

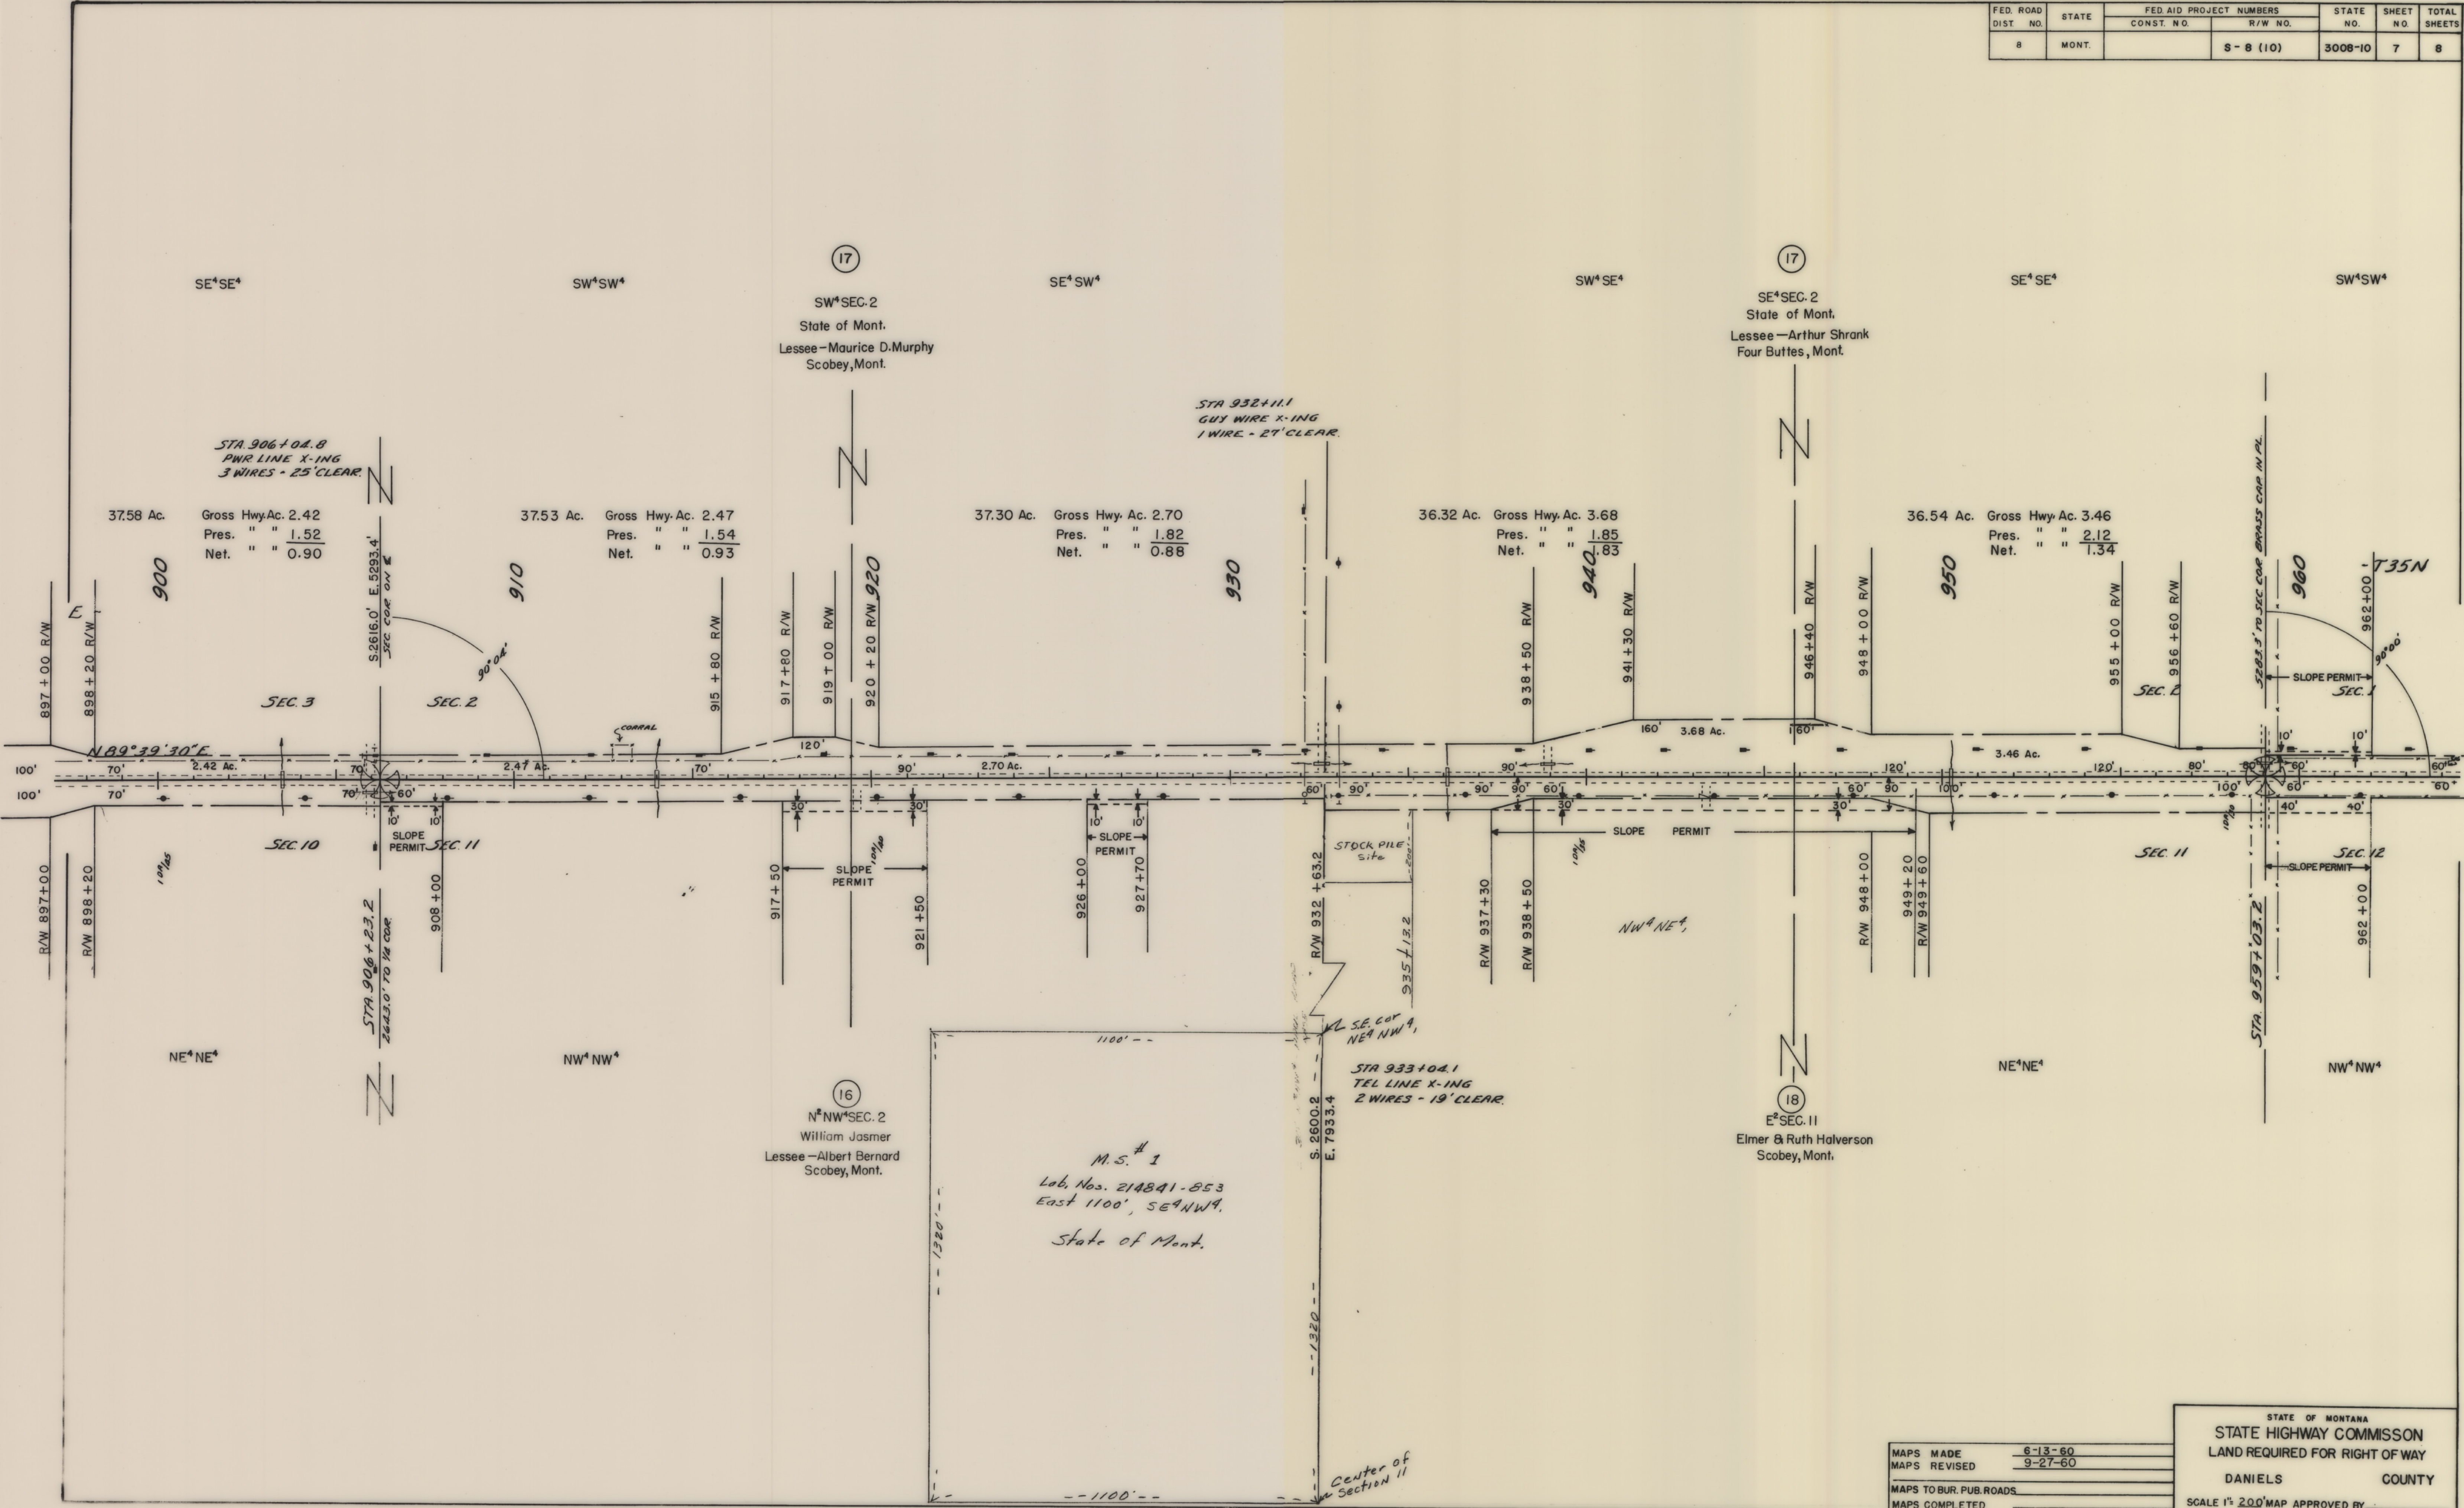

MAPS MADE	8-13-60
MAPS REVISED	9-27-60
MAPS TO BUR. PUB. ROADS	
MAPS COMPLETED	

STATE OF MONTANA
STATE HIGHWAY COMMISSION
LAND REQUIRED FOR RIGHT OF WAY
DANIELS COUNTY
SCALE 1" = 200' MAP APPROVED BY _____

FED. ROAD DIST. NO.	STATE	FED. AID PROJECT NUMBERS		STATE NO.	SHEET NO.	TOTAL SHEETS
		CONST. NO.	R/W NO.			
8	MONT.		S - 8 (10)	3008-10	8	8

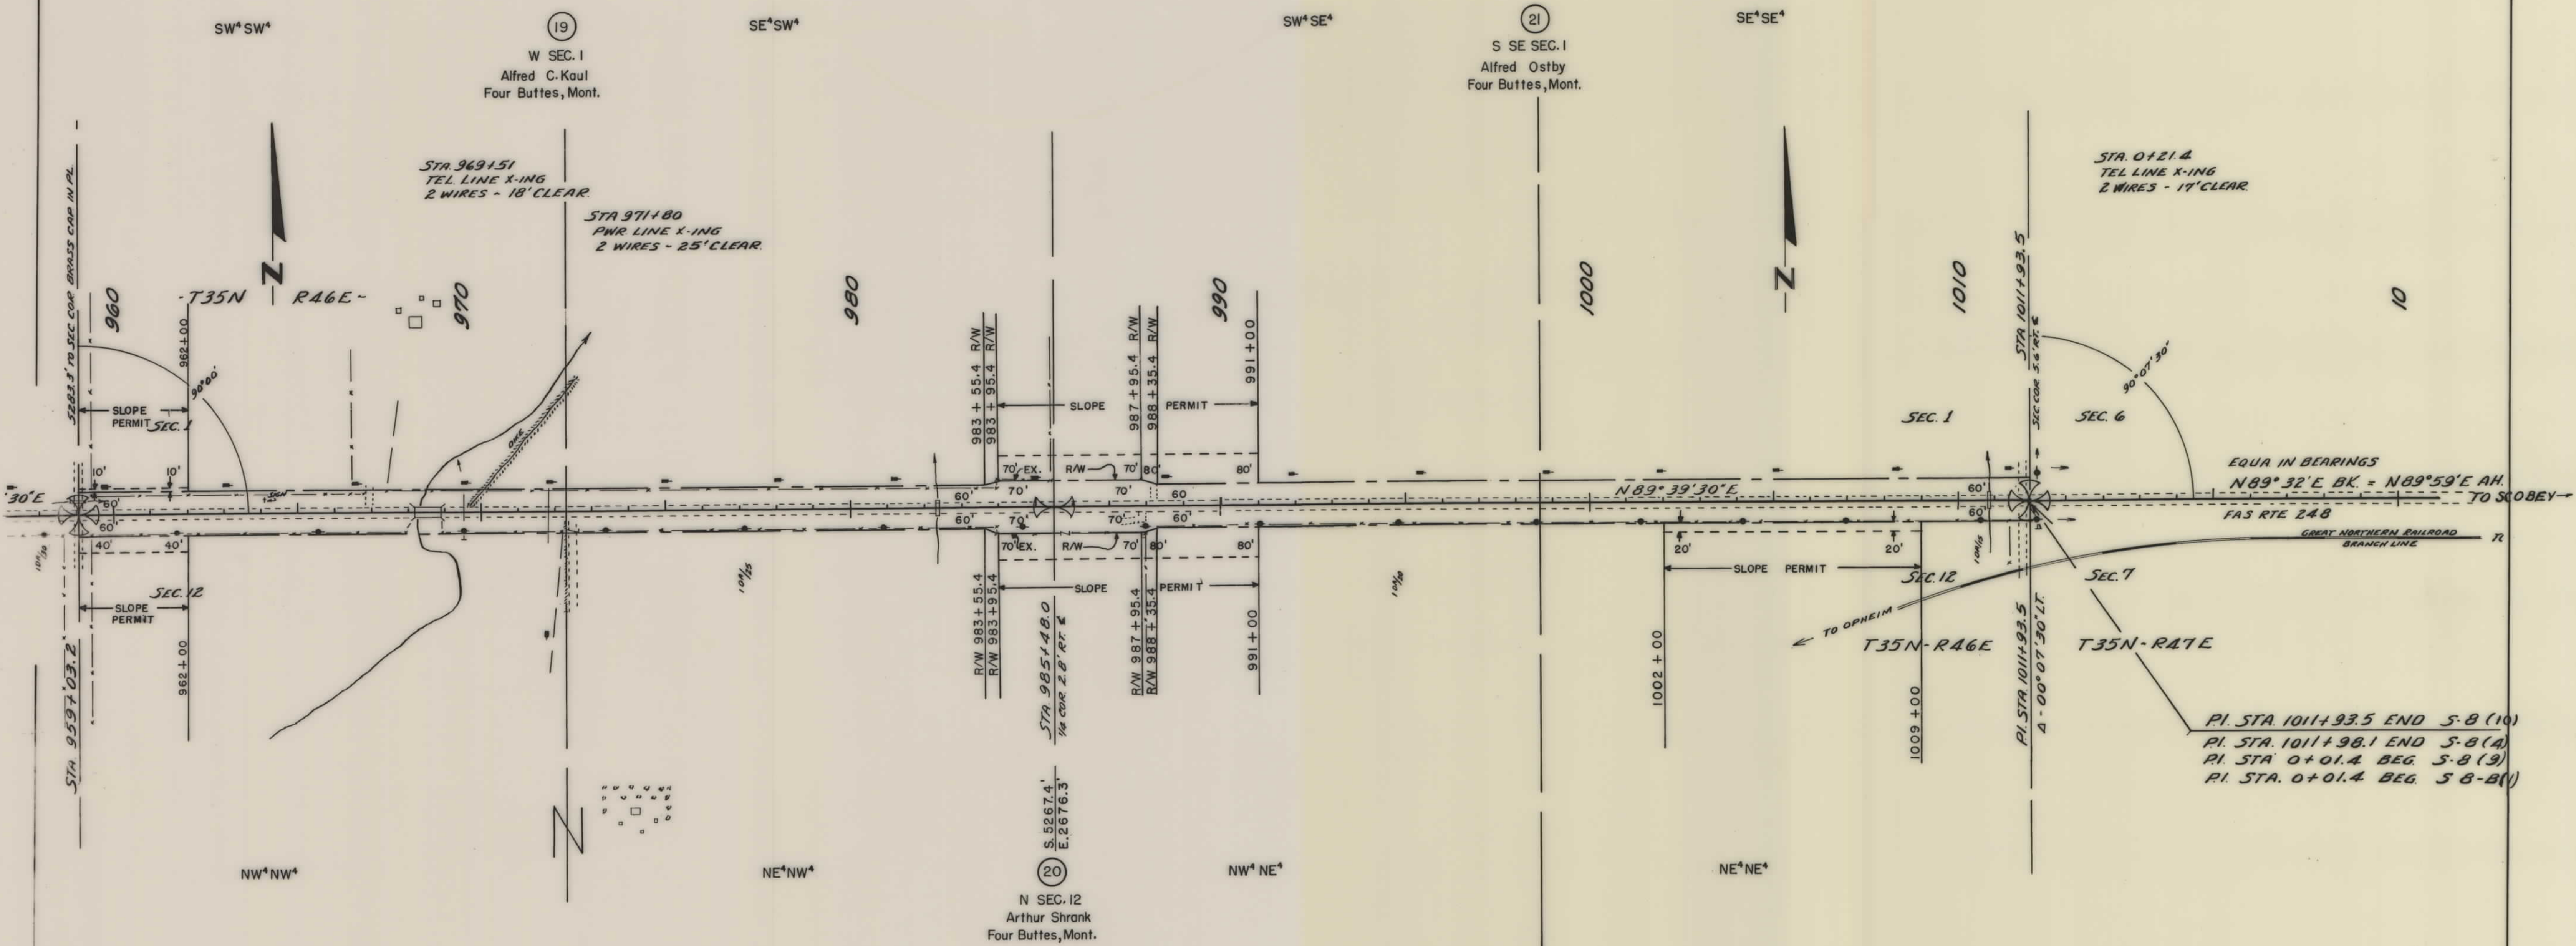

MAPS MADE 6-13-60
 MAPS REVISED 9-27-60
 MAPS TO BUR PUB. ROADS
 MAPS COMPLETED

STATE OF MONTANA
 STATE HIGHWAY COMMISSION
 LAND REQUIRED FOR RIGHT OF WAY
 DANIELS COUNTY
 SCALE 1" = 200' MAP APPROVED BY