


PLANS
NOT
TO
SCALE

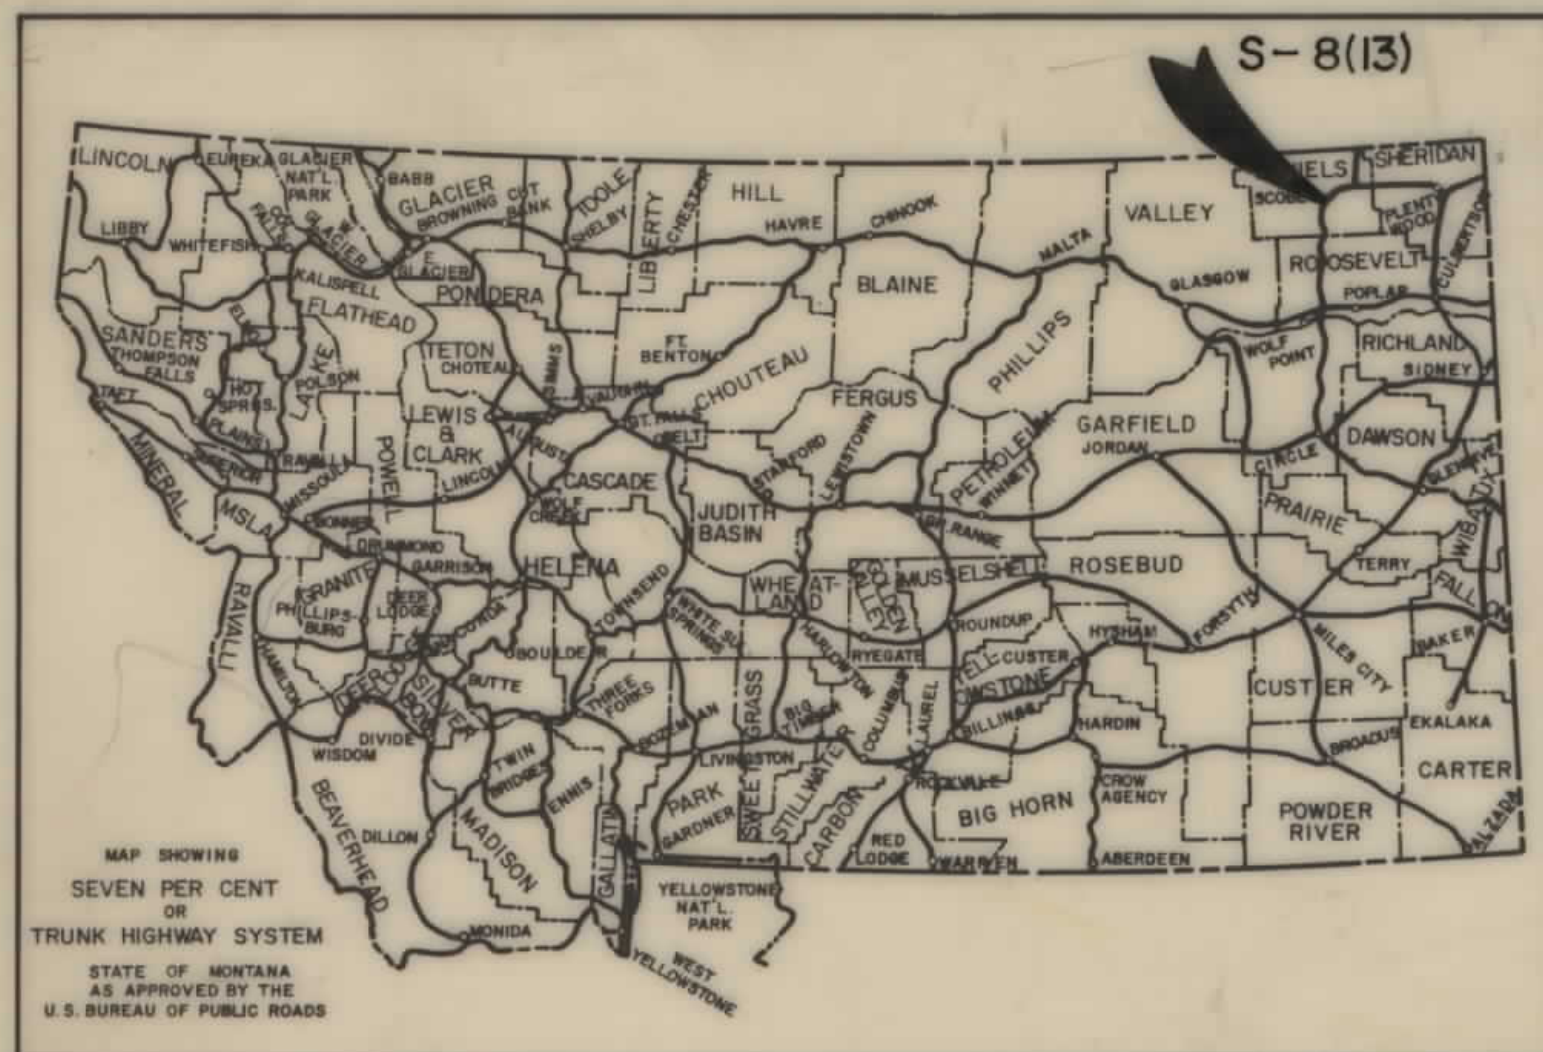


FED. ROAD DIST. NO.	STATE OF	FED. AID PROJECT NUMBERS		STATE NO.	SHEET NO.	TOTAL SHEETS
		CONST. NO.	R/W NO.			
8	MONTANA		S 8 (13)	3008-13	1	10

SCOBEY OPHEIM

STATE OF MONTANA
STATE HIGHWAY COMMISSION
RIGHT OF WAY PLAN OF
FEDERAL AID PROJECT NO. S-8(13) R/W
S-8() CONST.
SCOBEY-OPHEIM
9.183 MILES

INDEX		
PARCEL NO.	OWNERSHIPS	SHEET NO.
1 (14)	STATE OF MONTANA	2
2	ANTON SHERRY	2 & 3
3 (3A)	STATE OF MONTANA	3
5	SIVERT SHERRY	3 & 4
4	STATE OF MONTANA	3
6 (6A)	" " "	4
7 (7A)	" " "	4
8 (8A)	HAROLD E. & MARGARET I. WILSON	4
9 (9A)	STATE OF MONTANA	4 & 5
10 (10A)	HELEN SETTERA	5
11 (11A)	STATE OF MONTANA	5 & 6
12 (12A)	" " "	5 & 6
13 (13A)	" " "	6
14	" " "	6 & 7
15	TONY KLEEMAN	6 & 7
16	STATE OF MONTANA	7 & 8
17	" " "	7 & 8
18	" " "	8
19	WALLACE B. EDLAND	8
20	STATE OF MONTANA	8
21	JOHN J. & HELEN A. DIGHANS	8 & 9
22	MAGDELENA BARBARA DIGHANS	8 & 9
23	STATE OF MONTANA	9 & 10
24	" " "	" " "
2A, 5A	EDWIN HERSEL	2, 3, 4

CONVENTIONAL SIGNS	
RIGHT OF WAY LINE	---
CENTERLINE (C) OR PROJECTED LINE	---
STK'D. CENTERLINE	---
PARCEL NUMBER	(2)
OWNERSHIP BOUNDARY	---
R/W USE EXISTING R/W LT. OR RT.	---
PRESENT TRAVELED WAY (RTW.)	---
R/W LINE FENCED	---
RAILROAD R/W	---
CONSTRUCTION LIMITS	CUT --- FILL ---
FENCE LINE	---
CONTROL OF ACCESS WITH FENCE	---
CONTROL OF ACCESS WITHOUT FENCE	---
GATE IN FENCE	---
CATTLE GUARD-24'	---
STATE & NATIONAL BORDER LINES	---
CITY OR TOWN LIMITS LINE	---
COUNTY LINE	---
RESERVATION LINE	---
TOWNSHIP & SECTION LINE	---
1/2 SECTION LINE	---
1/4 SECTION LINE	---
SECTION CORNER	FOUND UNFOUND
1/4 SECTION COR.	---
1/16 SECTION COR.	---
CENTER OF SECTION	---
TELEPHONE OR TELEGRAPH POLES IN PLACE	---
POWER POLES IN PLACE	---
TEL. OR TEL. OR POWER POLES TO BE MOVED	---
NEW PIPES	---
OLD PIPES IN PLACE	---
OUTLET DITCH	---
INLET DITCH	---
DITCHES	---
CHANNEL CHANGES	CH. CH. ---
BRIDGE	---
RAILROADS	---

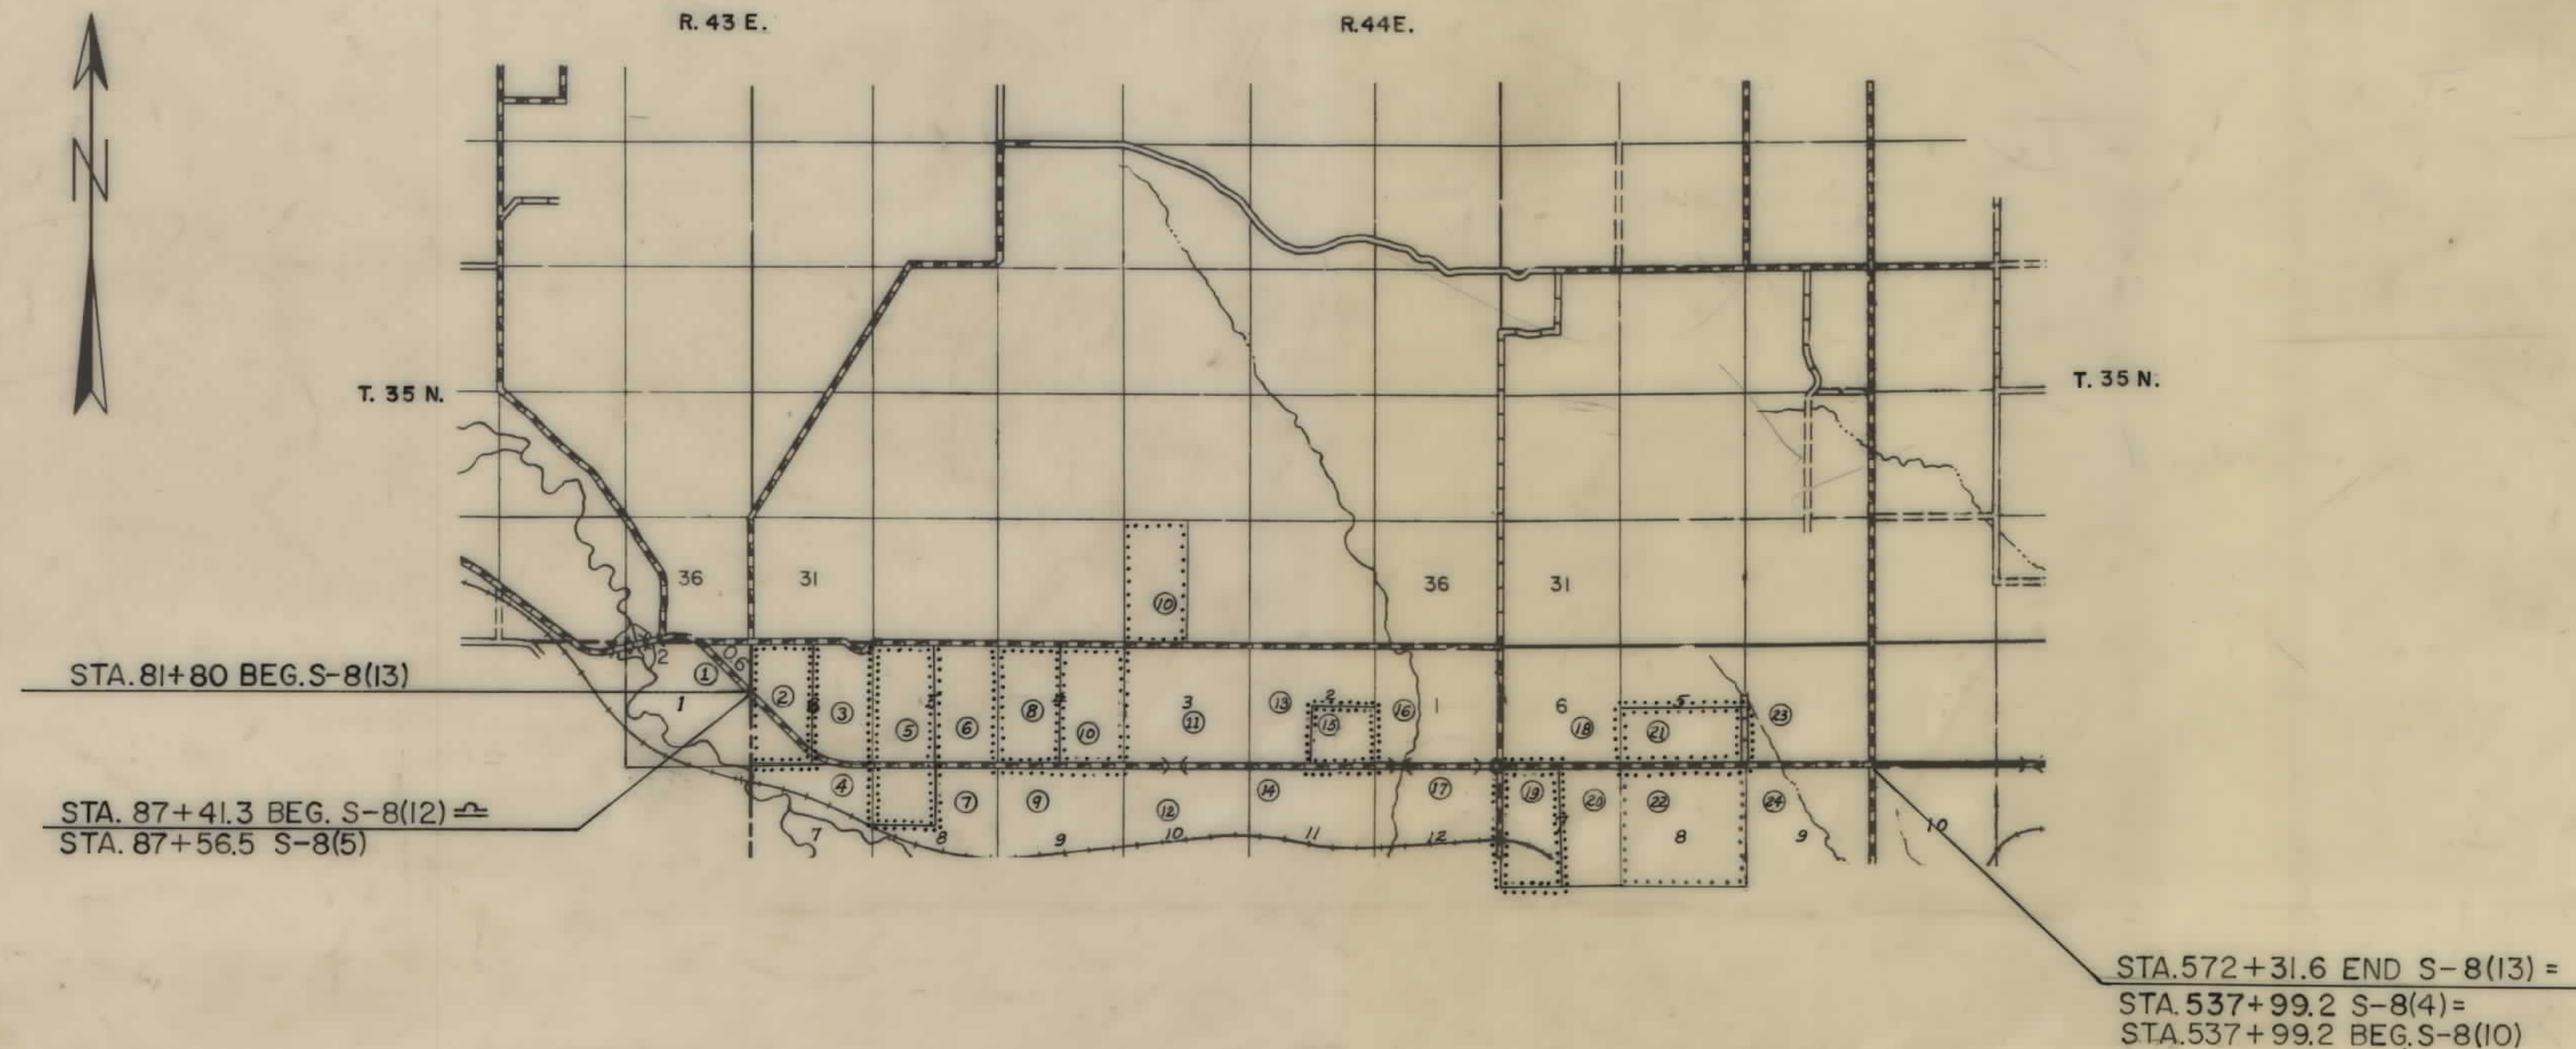

STATE HIGHWAY COMMISSION OF MONTANA	
APPROVED:	
<i>Aug. 4</i> 19 <i>69</i> <i>Lewis M. Chittim</i> STATE HIGHWAY ENGINEER	
U.S. DEPARTMENT OF TRANSPORTATION FEDERAL HIGHWAY ADMINISTRATION BUREAU OF PUBLIC ROADS	
APPROVED:	
DIVISION ENGINEER	DATE

11-29-76, 6-1-76
11-21-57, 10-28-63, 12-4-69

S 8 (12) P.E.

OWNERSHIPS									
PARCEL	NAME	ADDRESS	TOTAL AREA	GROSS R/W AREA	R.T.W. AREA	AREA TO BE ACQUIRED	REMAINDER LEFT	REMAINDER RIGHT	CONST. PERMIT AREA
2	ANTON SHERRY	RICHLAND, MONTANA	307.8 AC.	12.0 AC.	8.3 AC.	3.7 AC.	205.1 AC.	90.7 AC.	1.6 AC.
* 3	STATE OF MONTANA			9.8 AC.	9.6 AC.	0.2 AC.			1.3 AC.
* 4	STATE OF MONTANA			3.0 AC.	1.6 AC.	1.4 AC.			
5	SIVERT SHERRY	RICHLAND, MONTANA		SEE SHEET 4					
2A	EDWIN HERSEL	" "							1.18 AC.
3A	STATE OF MONTANA	" "							0.97 AC.
5A	EDWIN HERSEL	" "							0.34 AC.

NOTE: * LAND OWNED BY STATE OF MONTANA REQUIRES A DIFFERENT PARCEL NUMBER FOR EACH SECTION

* NO REMAINDERS AS TOTAL AREA NOT GIVEN


FED. ROAD DIST. NO.	STATE OF	FED. AID PROJECT NUMBERS	STATE NO.	SHEET NO.	TOTAL SHEETS
8	MONTANA	CONST. NO. R/W NO.	S 8 (13)	3008-13	3 10



CONSTRUCTION LIMITS TOP OF CUT TOE OF FILL	STATE OF MONTANA STATE HIGHWAY COMMISSION LAND REQUIRED FOR RIGHT OF WAY
MAP TRANS. TO R/W MAP REVISED	DANIELS COUNTY
16-1-76	SCALE 1"=200' MAP COMPLETED

OWNERSHIPS									
PARCEL	NAME	ADDRESS	TOTAL AREA	GROSS R/W AREA	P.T.W. AREA	AREA TO BE ACQUIRED	REMAINDER LEFT	REMAINDER RIGHT	CONST. PERMIT AREA
5	SIVERT SHERRY	RICHLAND, MONTANA	476.0 AC.	10.3 AC.	7.2 AC.	3.1 AC.	154.6 AC.	311.1 AC.	1.1 AC.
6	STATE OF MONTANA			4.5 AC.	4.2 AC.	0.3 AC.			1.0 AC.
7	STATE OF MONTANA			3.8 AC.	3.6 AC.	0.2 AC.			0.6 AC.
8	HAROLD E. & MARGARET I. WILSON	RICHLAND, MONTANA	316.0 AC.	4.3 AC.	4.2 AC.	0.1 AC.	311.7 AC.		0.9 AC.
9	STATE OF MONTANA		SEE	SHEET	#	5			
6A	STATE OF MONTANA								0.79 AC.
7A	"								0.67 AC.
8A	H.E. & M.I. WILSON								0.25 AC.
9A	STATE OF MONTANA								0.14 AC.

FED. ROAD DIST. NO.	STATE OF	FED. AID PROJECT NUMBERS	STATE NO.	SHEET NO.	TOTAL SHEETS
8	MONTANA	CONST. NO. S 8 (13)	3008-13	4	10

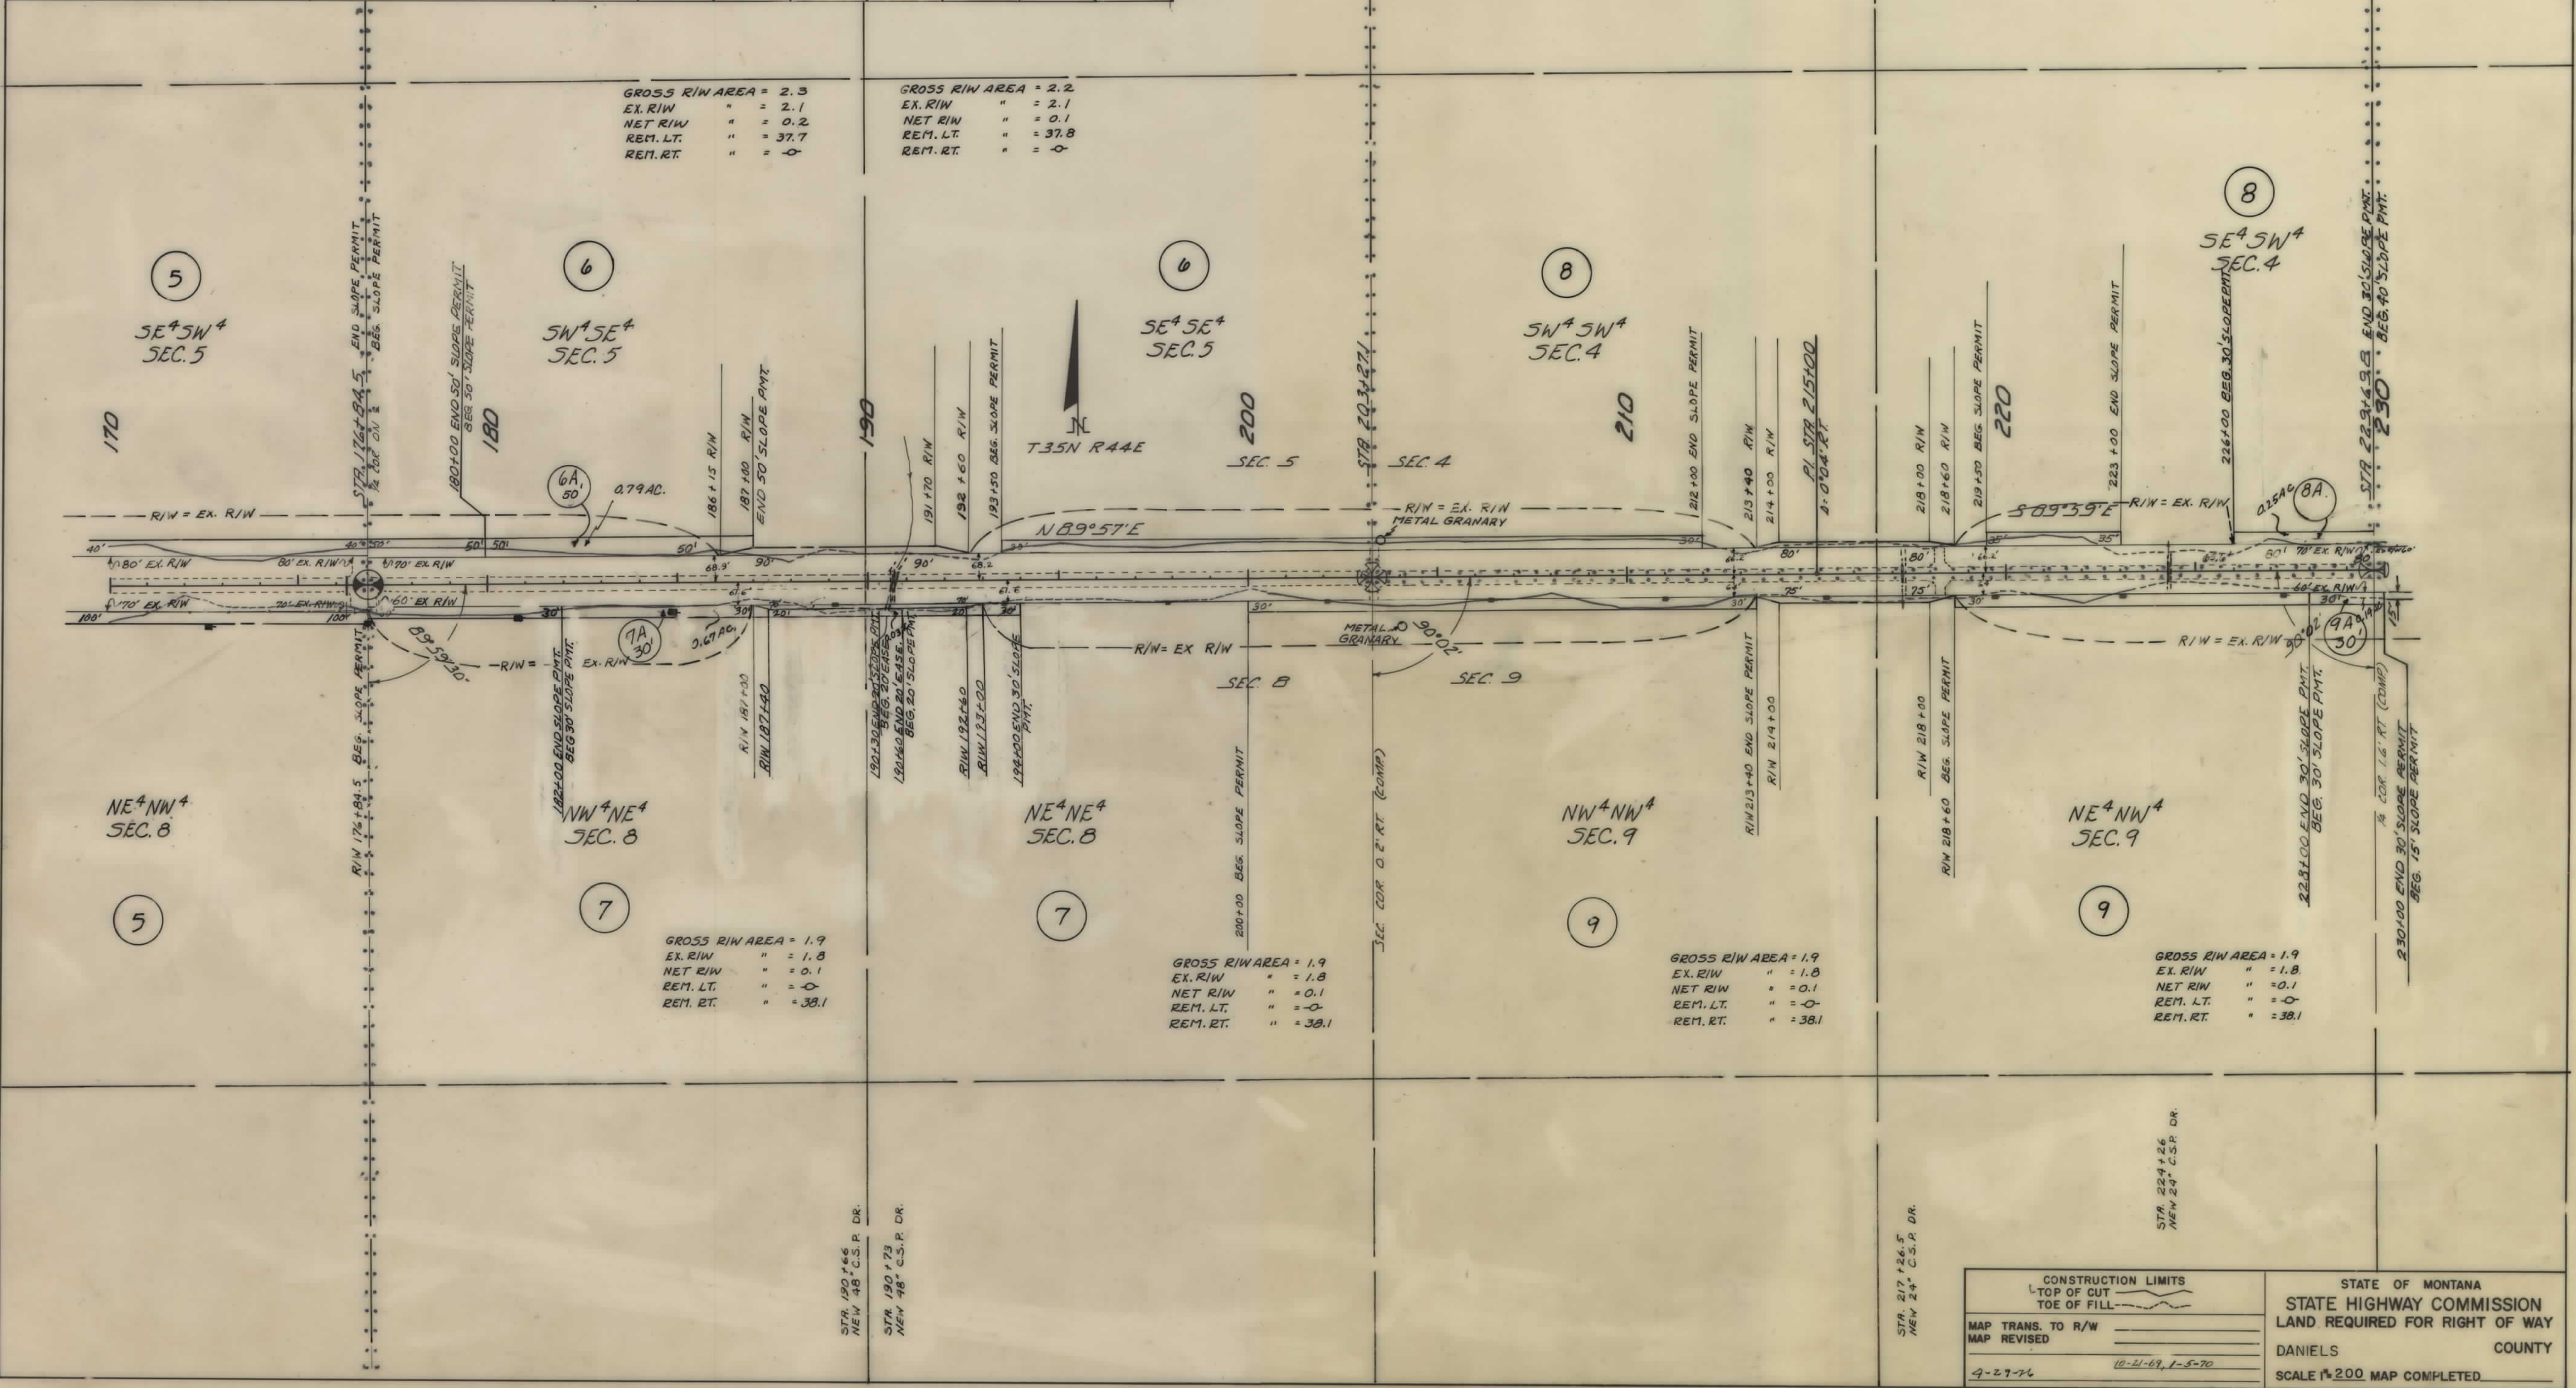

CONSTRUCTION LIMITS
TOP OF CUT
TOE OF FILL


MAP TRANS. TO R/W
MAP REVISED
9-27-76

STATE OF MONTANA
STATE HIGHWAY COMMISSION
LAND REQUIRED FOR RIGHT OF WAY
DANIELS COUNTY
SCALE 1"=200' MAP COMPLETED


10-51-69, 1-5-70

OWNERSHIPS									
PARCEL	NAME	ADDRESS	TOTAL AREA	GROSS R/W AREA	P.T.W. AREA	AREA TO BE ACQUIRED	REMAINDER		CONST. PERMIT AREA
							LEFT	RIGHT	
11	STATE OF MONTANA			10.2 AC.	7.5 AC.	2.7 AC.			
12	STATE OF MONTANA			PERMIT ONLY					0.6 AC.
13	STATE OF MONTANA			5.5 AC.	3.6 AC.	1.9 AC.			
14	STATE OF MONTANA		SEE	SHEET	#	7			
15	TONY KLEEMAN	PEERLESS MONTANA	"	"	"	"			
11A	STATE OF MONTANA								1.80 AC.
12A	"	"							0.28 AC.
13A	"	"							1.15 AC.

FED. ROAD DIST. NO.	STATE OF	FED. AID PROJECT NUMBERS		STATE NO.	SHEET NO.	TOTAL SHEETS
		CONST. NO.	R/W NO.			
8	MONTANA		S 8 (13)	3008-13	6	10

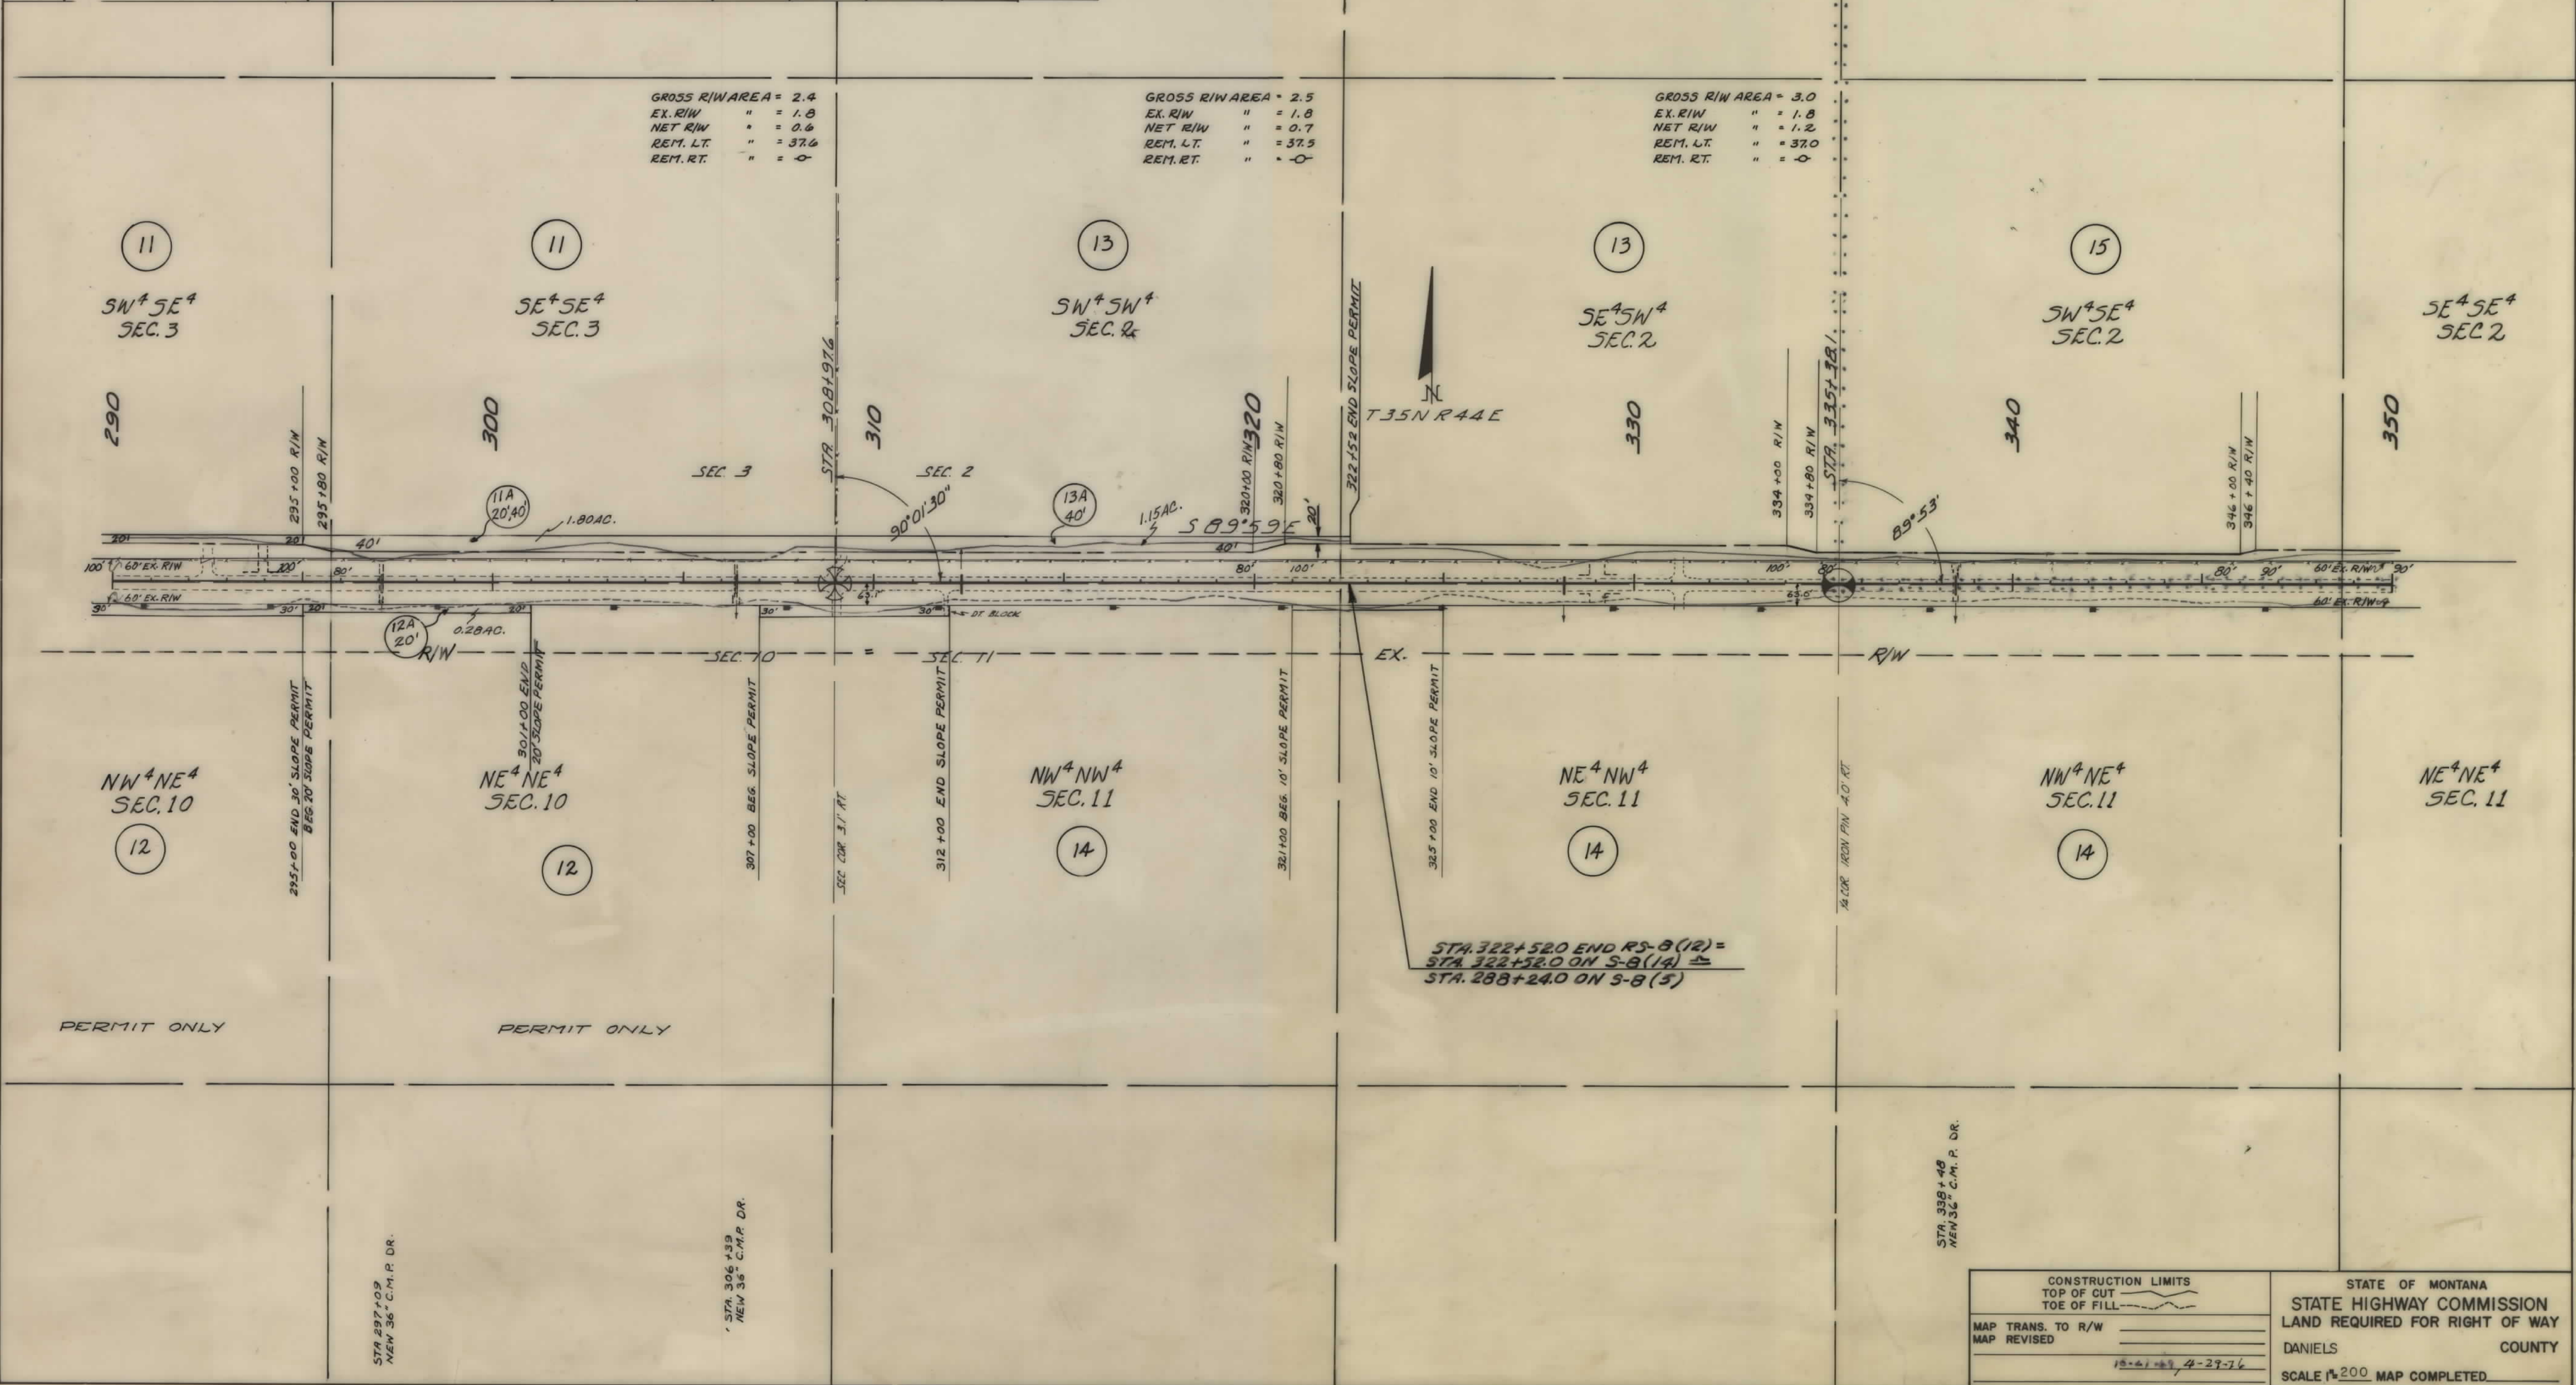


FED. ROAD DIST. NO.	STATE OF	FED. AID PROJECT NUMBERS		STATE	SHEET	TOTAL
		CONST NO.	R/W NO.	NO.	NO.	SHEETS
8	MONTANA		S 8 (13)	3008-13	7	10

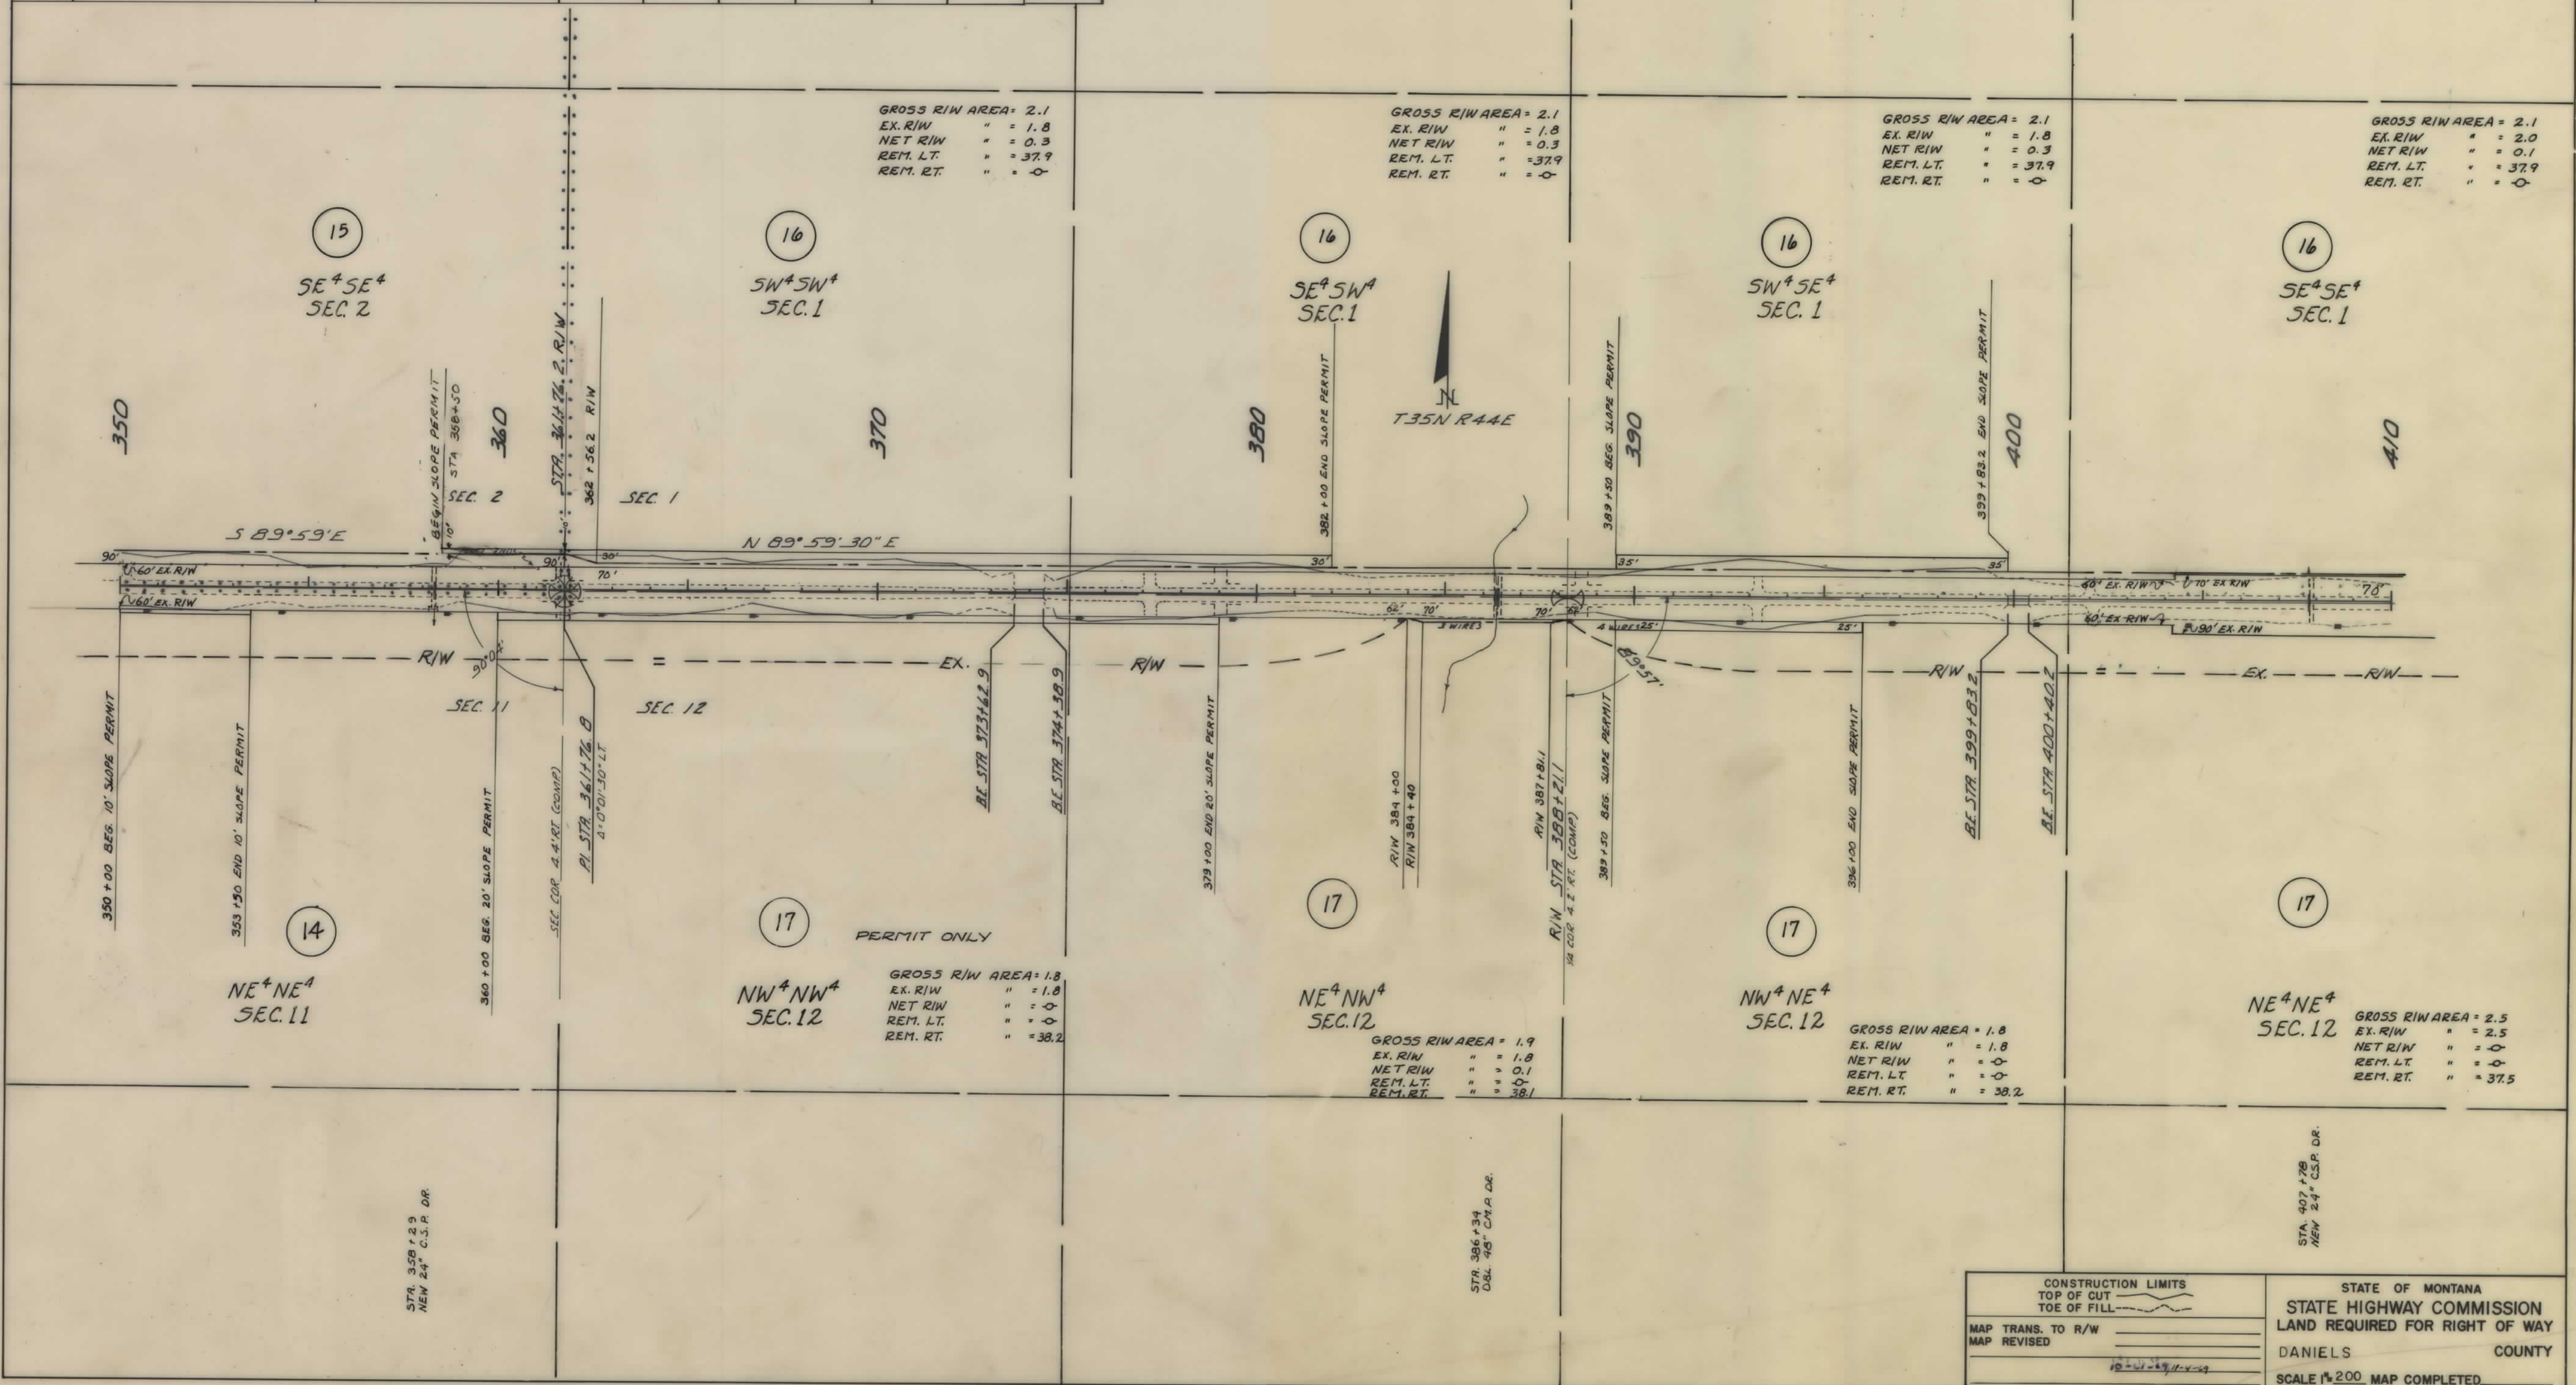

OWNERSHIPS								
PARCEL	NAME	ADDRESS	TOTAL AREA	GROSS R/W AREA	P.T.W. AREA	AREA TO BE ACQUIRED	REMAINDER LEFT	REMAINDER RIGHT
16	STATE OF MONTANA			8.4 AC.	7.4 AC.	1.0 AC.		2.4 AC.
17	STATE OF MONTANA			8.0 AC.	7.9 AC.	0.1 AC.		1.2 AC.
18	STATE OF MONTANA			7.7 AC.	5.9 AC.	1.8 AC.		1.4 AC.
19	WALLACE B. EDLAND	SCOBEE, MONTANA	290.0 AC.	3.5 AC.	3.0 AC.	0.5 AC.		1.2 AC.
20	STATE OF MONTANA			4.2 AC.	3.0 AC.	1.2 AC.		0.3 AC.
21	JOHN J. & HELEN DIGHANS	PEERLESS, MONTANA	SEE SHEET #	SEE SHEET #	SEE SHEET #	SEE SHEET #		SEE SHEET #
22	MAGDELENA BARBARA DIGHANS	SCOBEE, MONTANA	"	"	"	"		"

FED. ROAD DIST. NO.	STATE OF	FED. AID PROJECT NUMBERS	STATE NO.	SHEET NO.	TOTAL SHEETS
8	MONTANA	CONST. NO. R/W NO.	3008-13	8	10

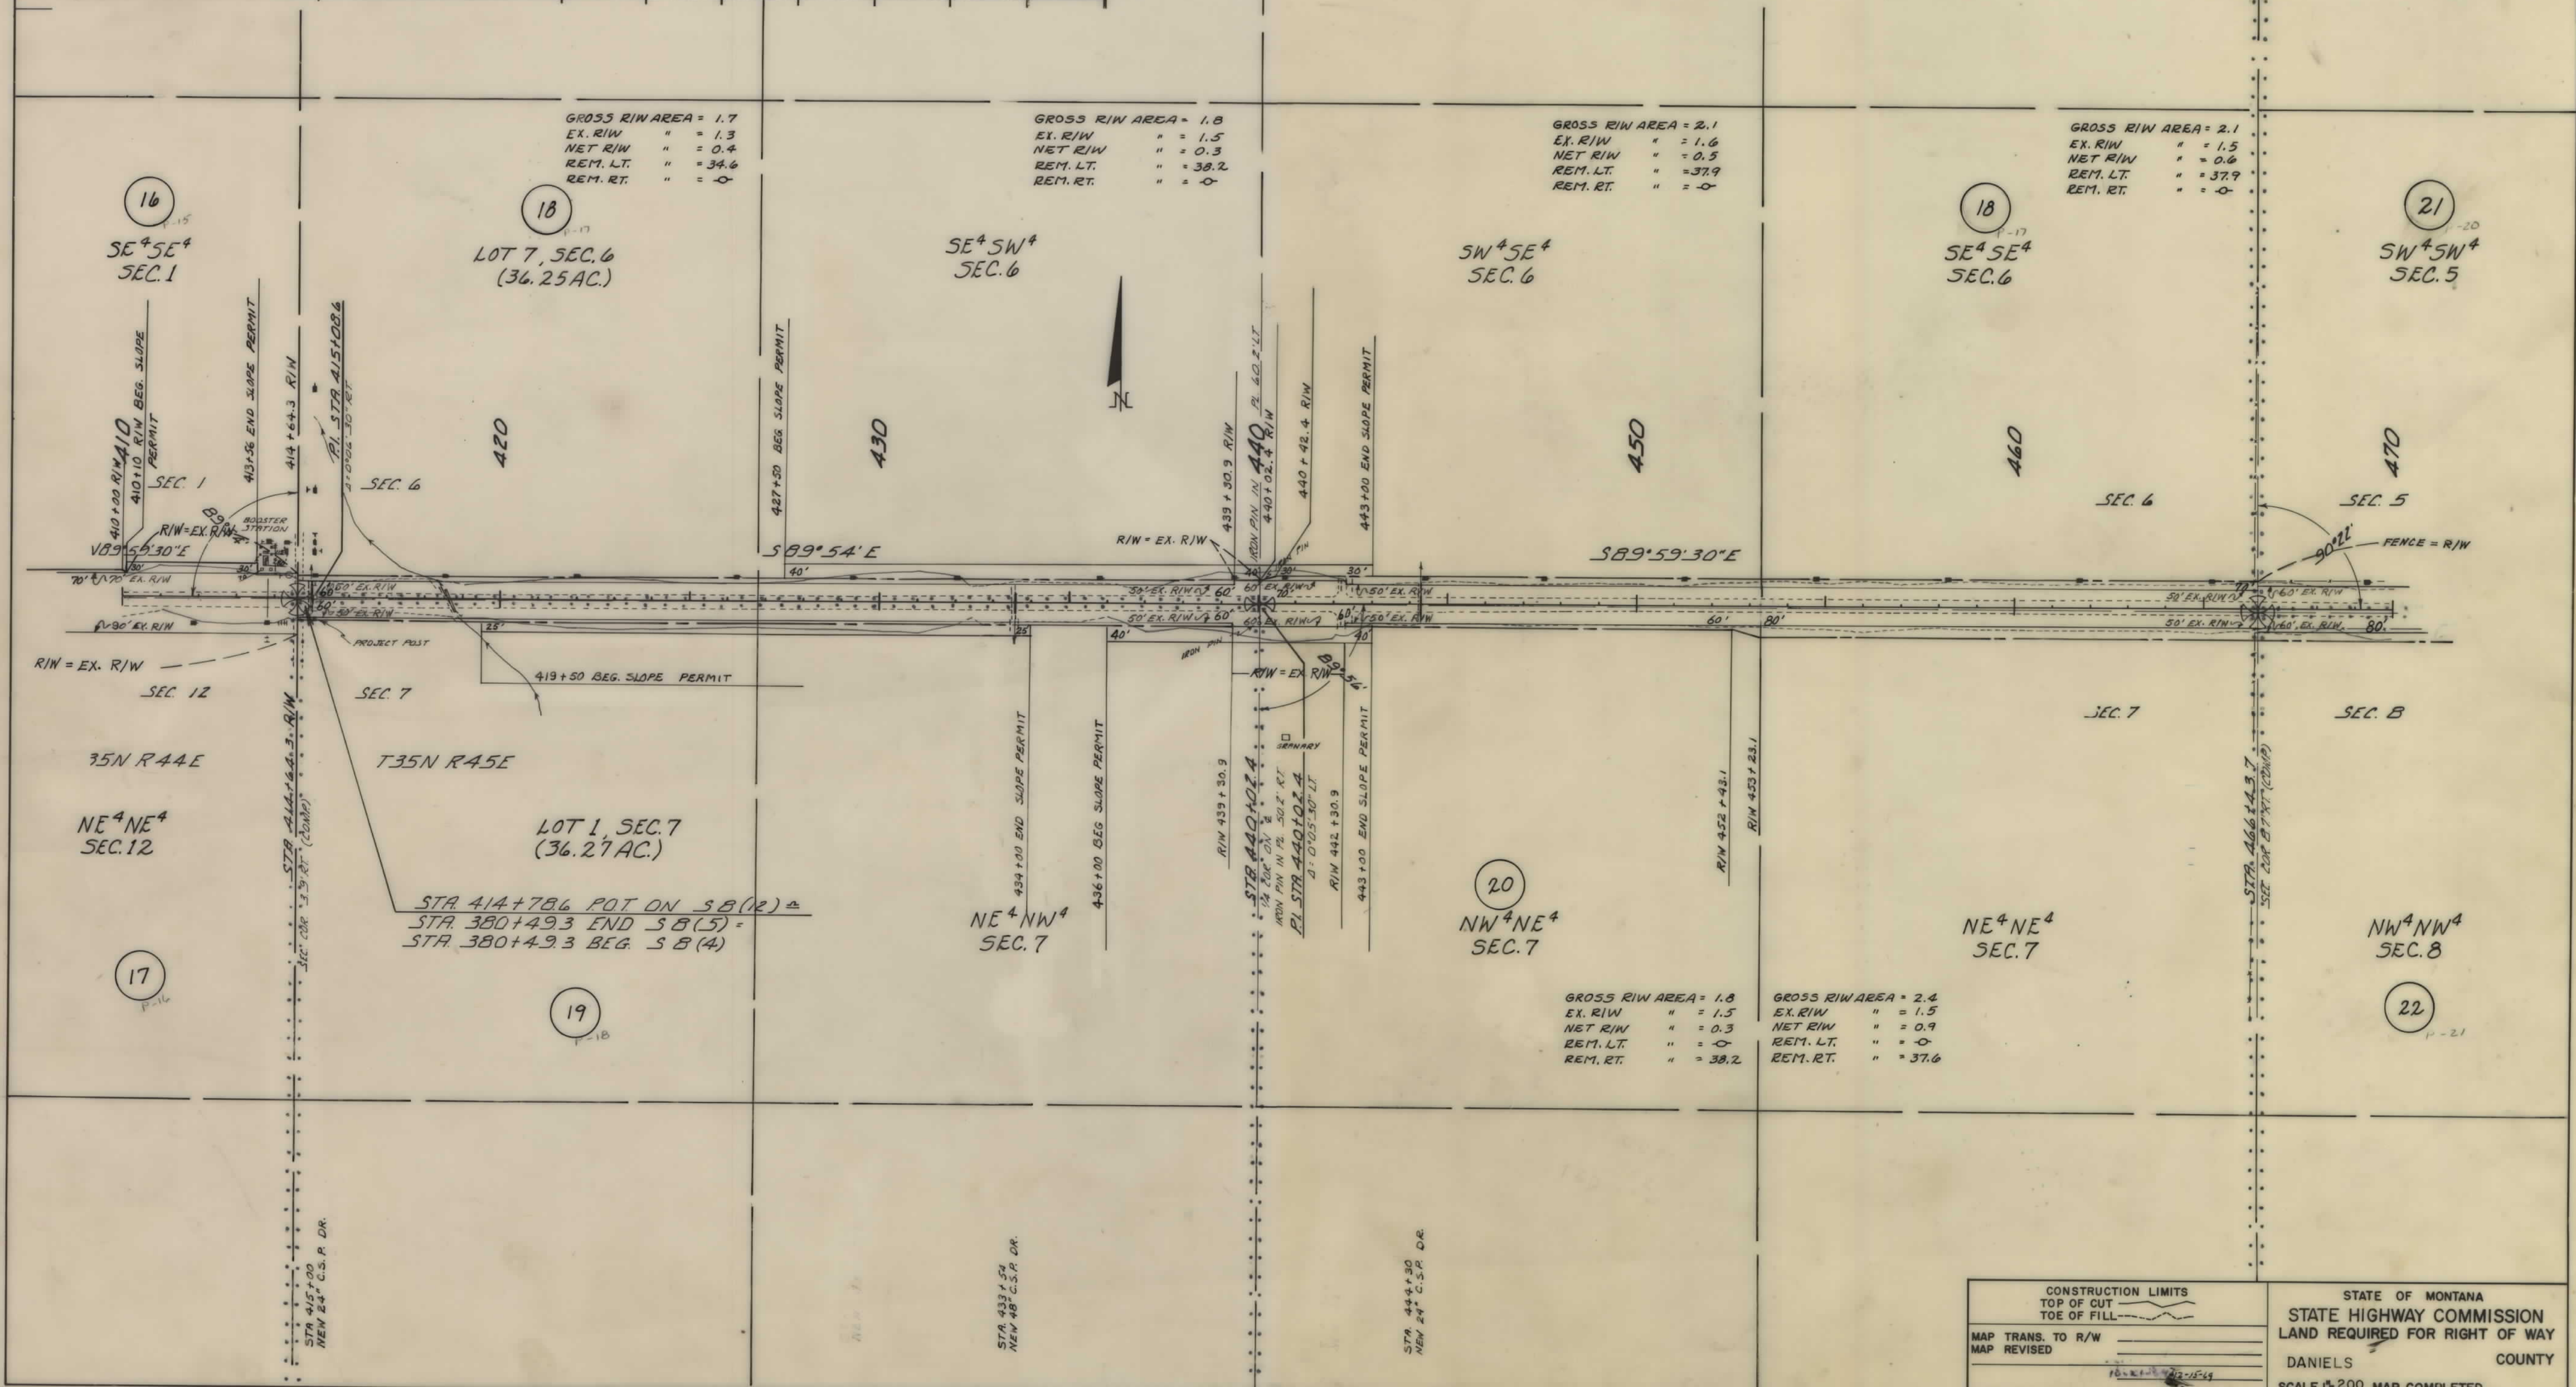

CONSTRUCTION LIMITS

TOP OF CUT

TOE OF FILL

MAP TRANS. TO R/W

MAP REVISED

STATE OF MONTANA

STATE HIGHWAY COMMISSION

LAND REQUIRED FOR RIGHT OF WAY

DANIELS COUNTY

SCALE 1"=200' MAP COMPLETED

