


PLANS

NOT

TO


SCALE

FED. ROAD DIST. NO.	STATE	FED. AID PROJ. NO.	State R/W No.	SHEET NO.	TOTAL SHEETS
1	MONT.	5 B (5)	3008 -05	1	4

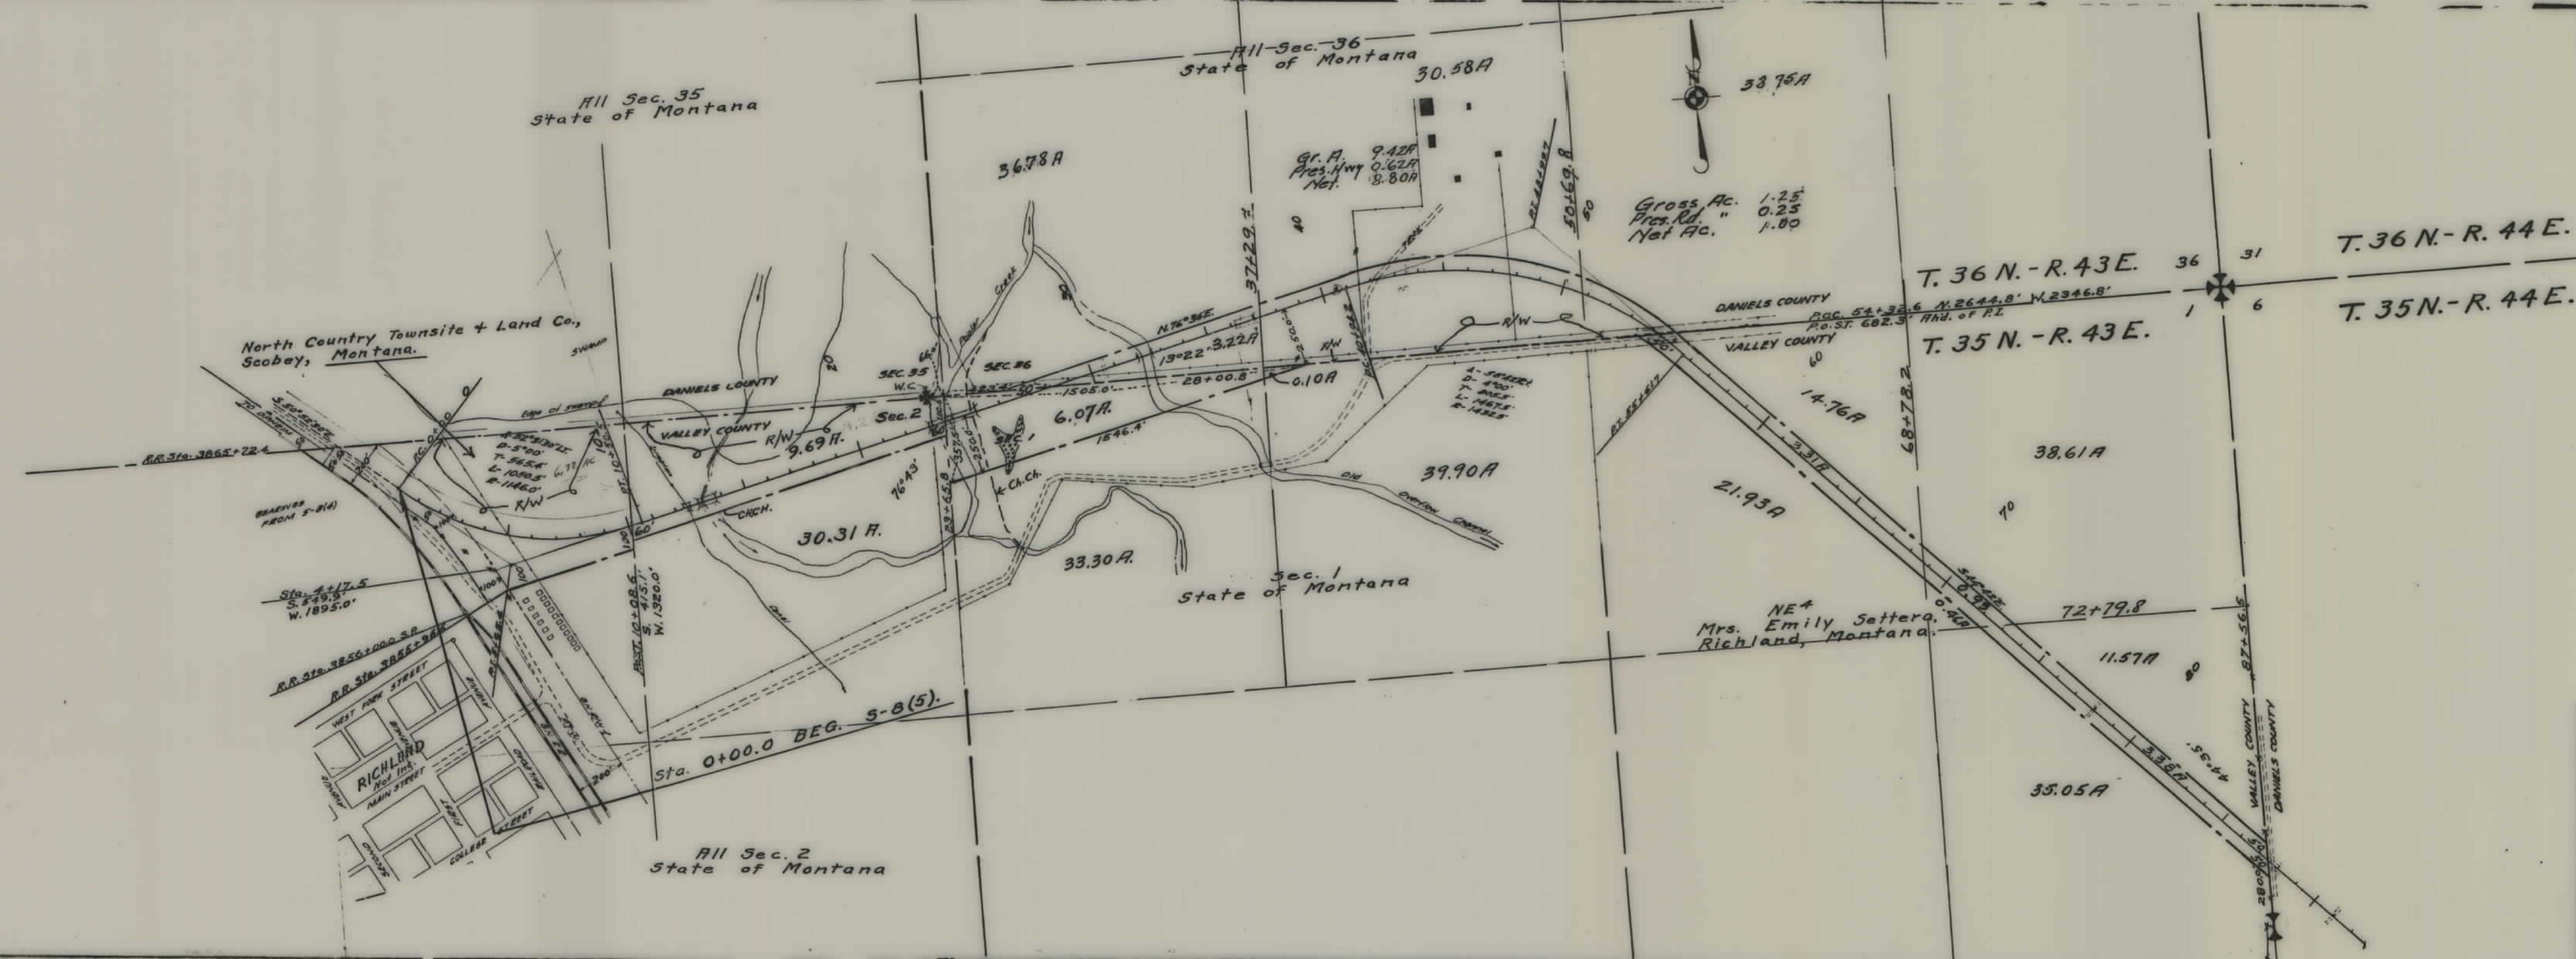

STATE OF MONTANA
STATE HIGHWAY COMMISSION
PLAT SHOWING LAND
REQUIRED FOR RIGHT OF WAY
VALLEY & DANIELS COUNTIES

SCALE 1"= 400' MAP COMPLETED June 1947.
DESCRIPTIONS WRITTEN BY W.H.C. DATE 7-7-47.
DESCRIPTIONS CHECKED BY C.W. DATE 7-8-47.
APPROVED BY _____ PLANS DEPT.
APPROVED BY _____ R/W ENGINEER

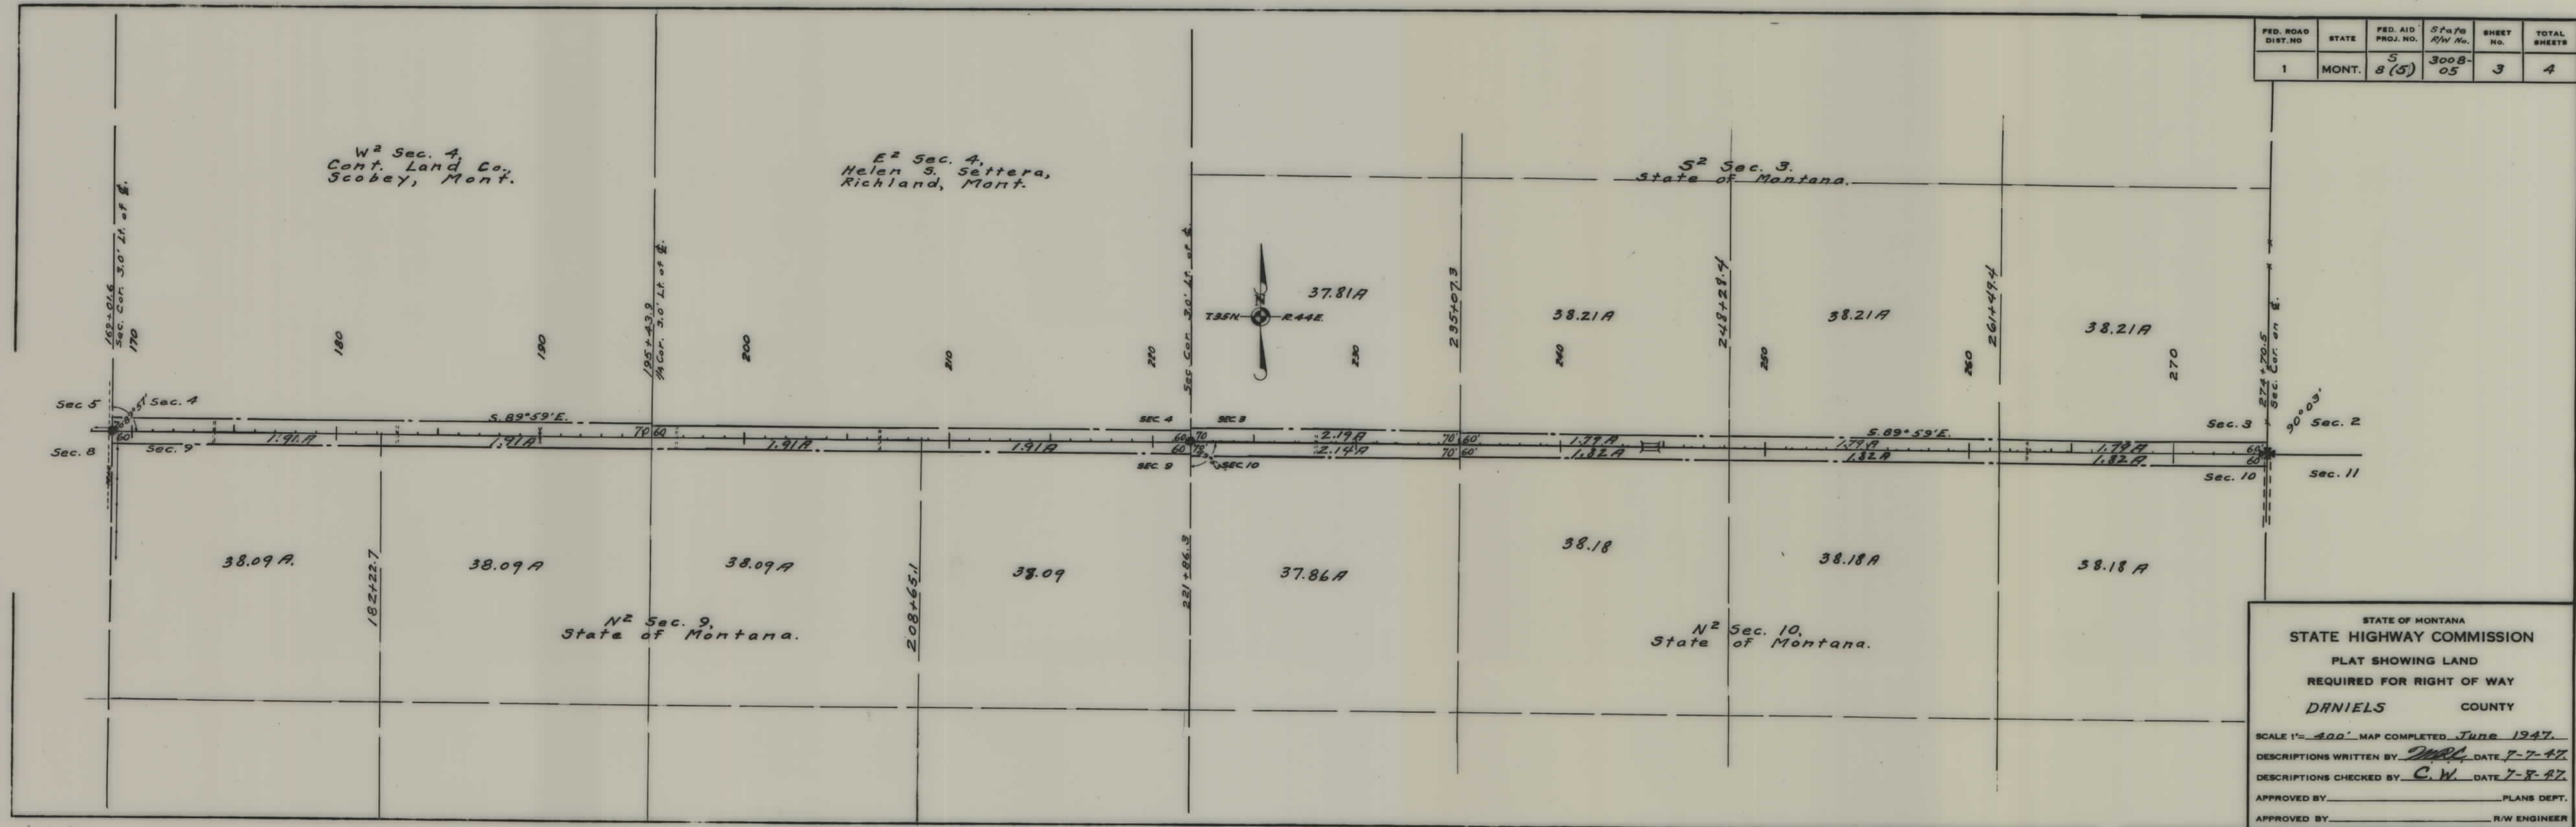

T. 35 N. - R. 44 E.

T. 35 N. - R. 45 E.

380

To OPHEIM

SEC. 1

SEC. 12

SEC. 6

SEC. 7

70

90

800

TO SCOBEY

380 + 35.0

Sta. 380 + 49.3 END FAS S-B(5)

STATE OF MONTANA

STATE HIGHWAY COMMISSION

PLAT SHOWING LAND

REQUIRED FOR RIGHT OF WAY

DANIELS COUNTY

SCALE 1" = 400'. MAP COMPLETED June 1947.

DESCRIPTIONS WRITTEN BY J.M.C. DATE 7-7-47.

DESCRIPTIONS CHECKED BY C.W. DATE 7-8-47.

APPROVED BY _____ PLANS DEPT.

APPROVED BY _____ ROAD ENGINEER

