

PLANS


NOT

TO

SCALE

FED. AID DIST. NO.	STATE	FED. AID PROJ. NO.	R/W NO.	SHEET NO.	TOTAL SHEETS
8	MONT.	F-8 (B)	100808	1	4


Construction Contract Awarded Nov. 30, 1954

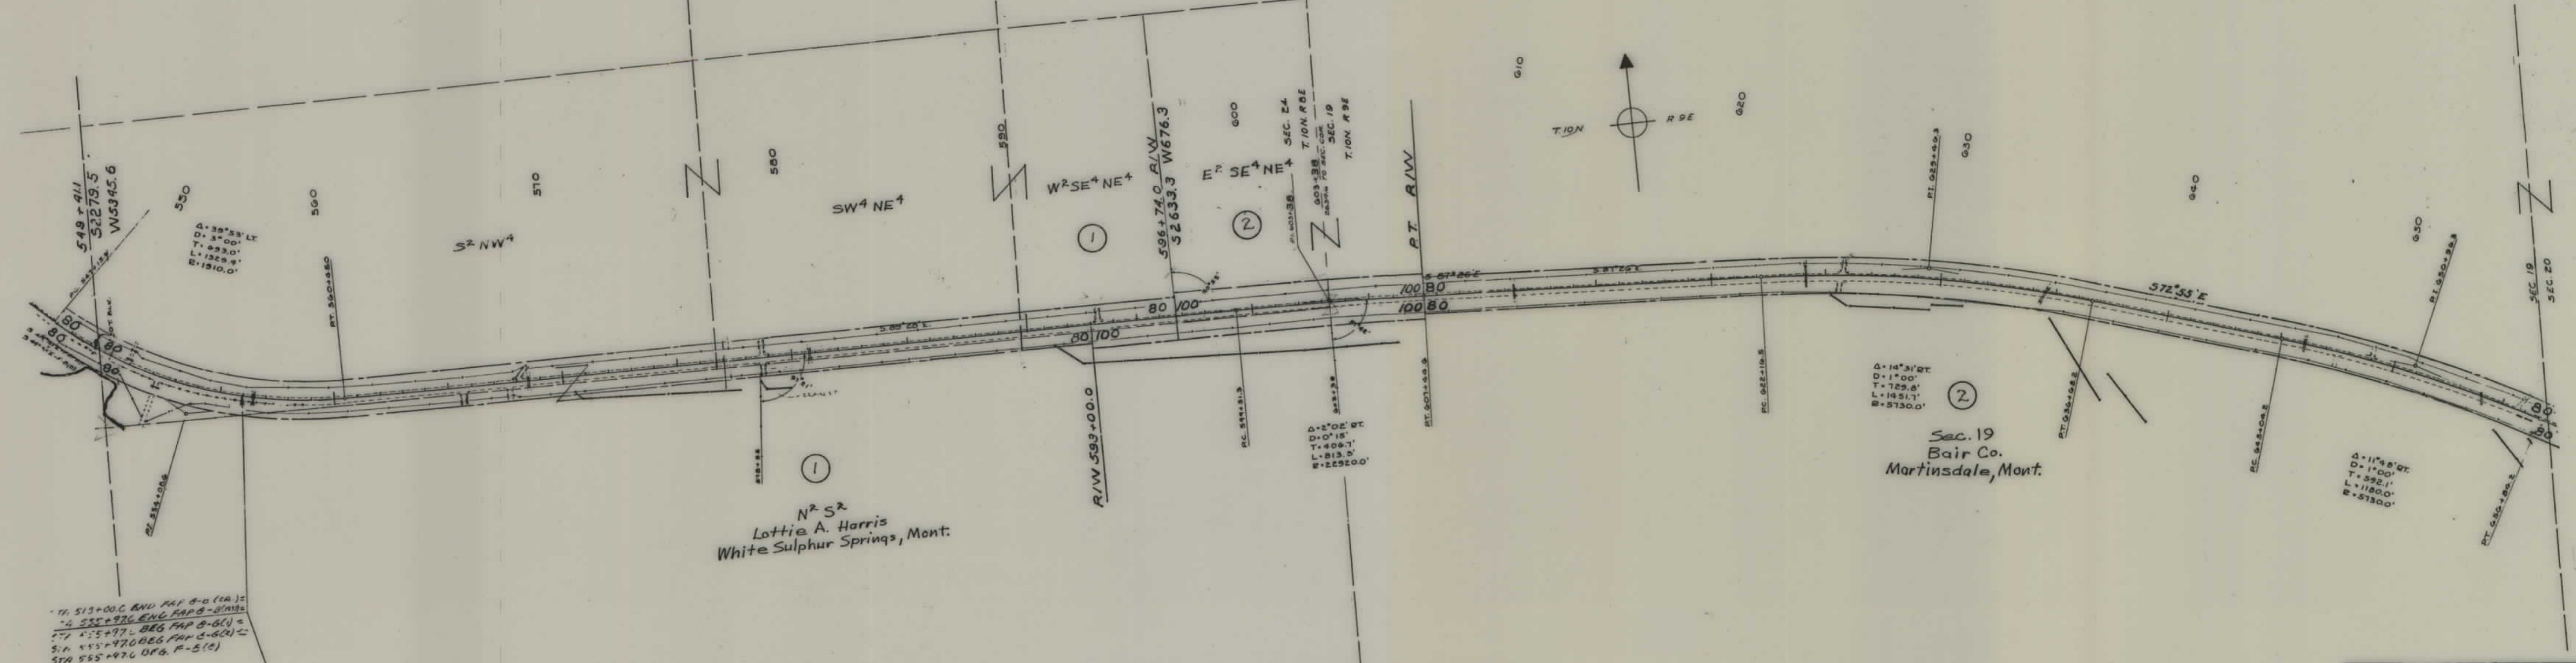

Sta. 513+00.0 BNU F&T 8-0 (1A) =
Sta. 555+97.0 END F&T 8-0 (1A) =
Sta. 513+00.0 BNU F&T 8-0 (1A) =
Sta. 555+97.0 END F&T 8-0 (1A) =
Sta. 513+00.0 BNU F&T 8-0 (1A) =
Sta. 555+97.0 END F&T 8-0 (1A) =

STATE OF MONTANA
 STATE HIGHWAY COMMISSION
 LAND REQUIRED FOR RIGHT OF WAY
 MEAGHER COUNTY
 SCALE 1" = 400' MAP COMPLETED 10-28-54

FED. ROAD DIST. NO.	STATE	FED. AID PROJ. NO.	R/W NO.	SHEET NO.	TOTAL SHEETS
8	MCNT	FB (8)	1008-08	2	4

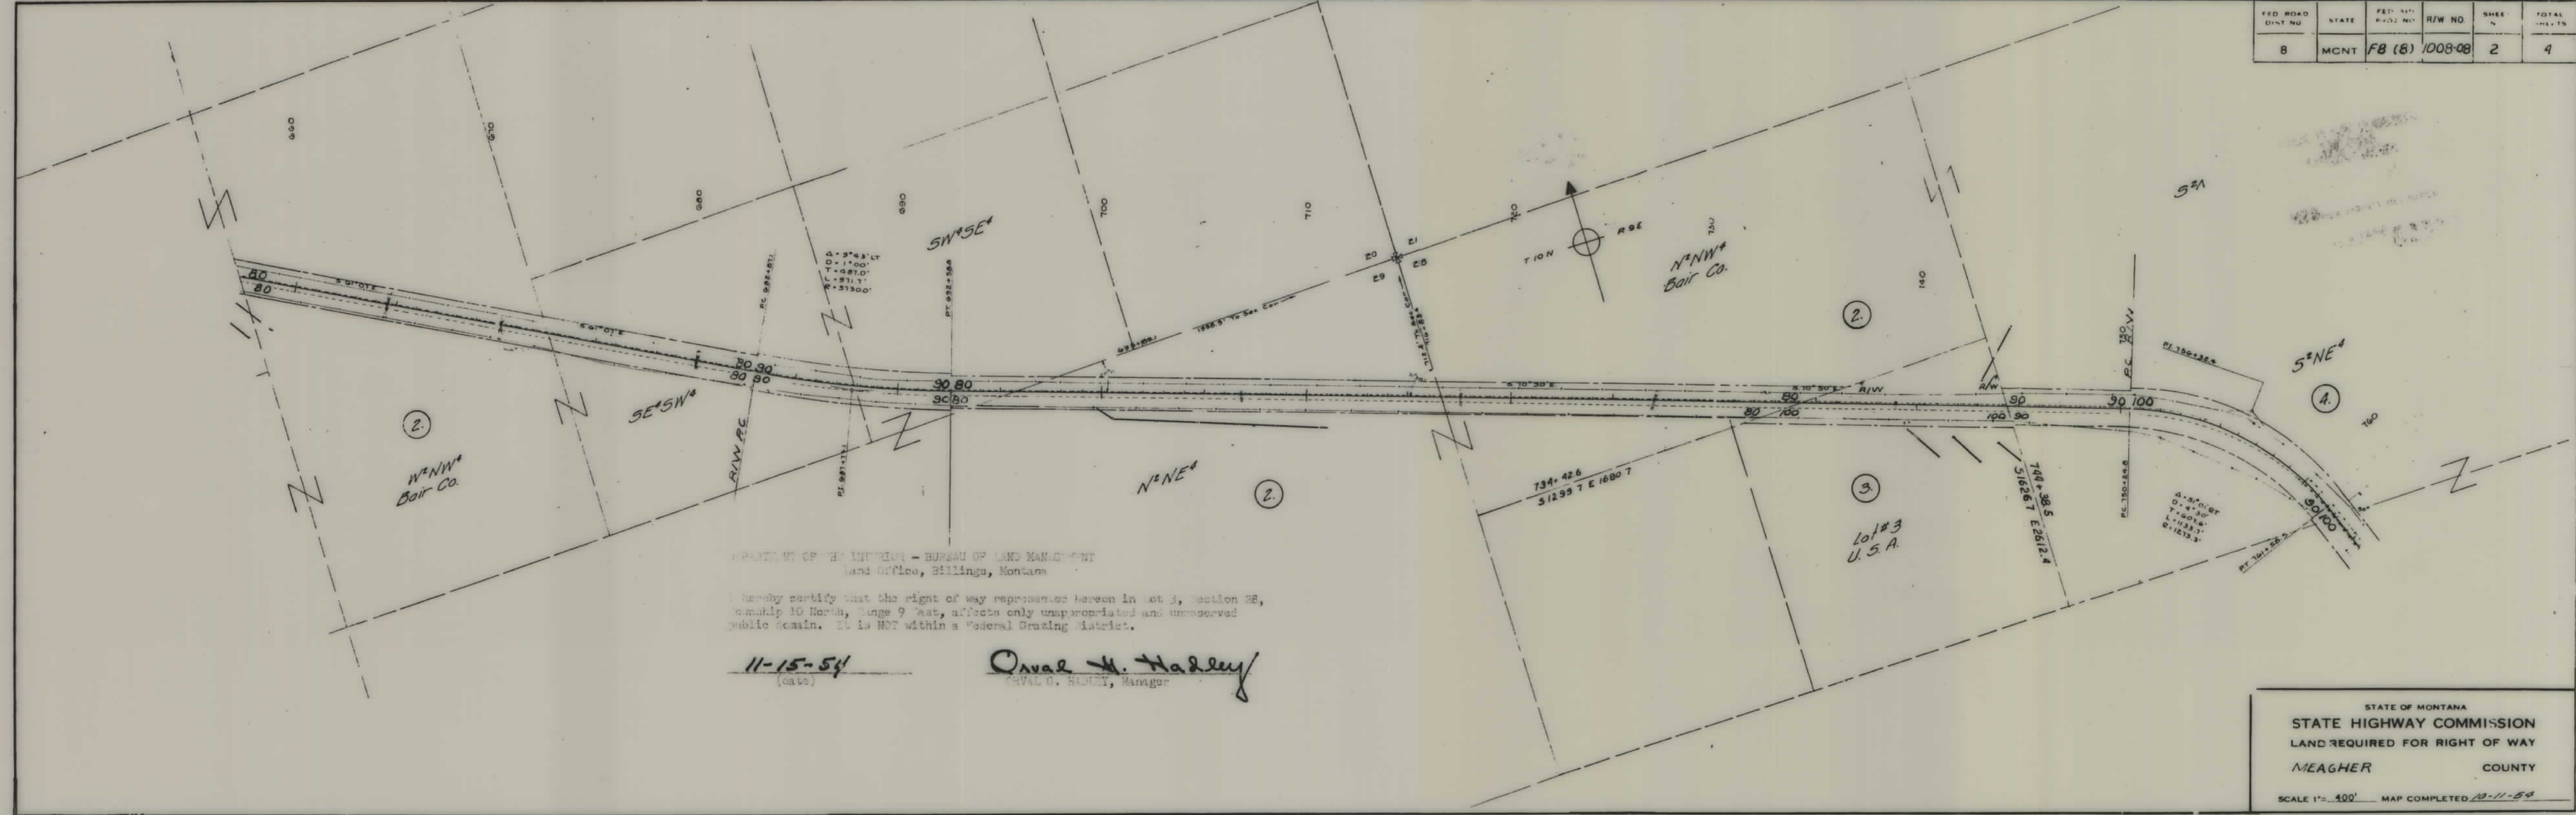

DEPARTMENT OF THE INTERIOR - BUREAU OF LAND MANAGEMENT
 Land Office, Billings, Montana

I hereby certify that the right of way represented hereon in lot 3, Section 28, Township 10 North, Range 9 East, affects only unappropriated and unreserved public domain. It is NOT within a Federal Grazing District.


11-15-54
 (date)

Orval H. Hadley
 ORVAL H. HADLEY, Manager

STATE OF MONTANA
 STATE HIGHWAY COMMISSION
 LAND REQUIRED FOR RIGHT OF WAY
 MEAGHER COUNTY


SCALE 1" = 400' MAP COMPLETED 10-11-54

FED ROAD DIST NO	STATE	FED AID PROJ NO	R/W NO.	SHEET NO.	TOTAL SHEETS
8	MONT.	FB (8)	1008-08	2	4

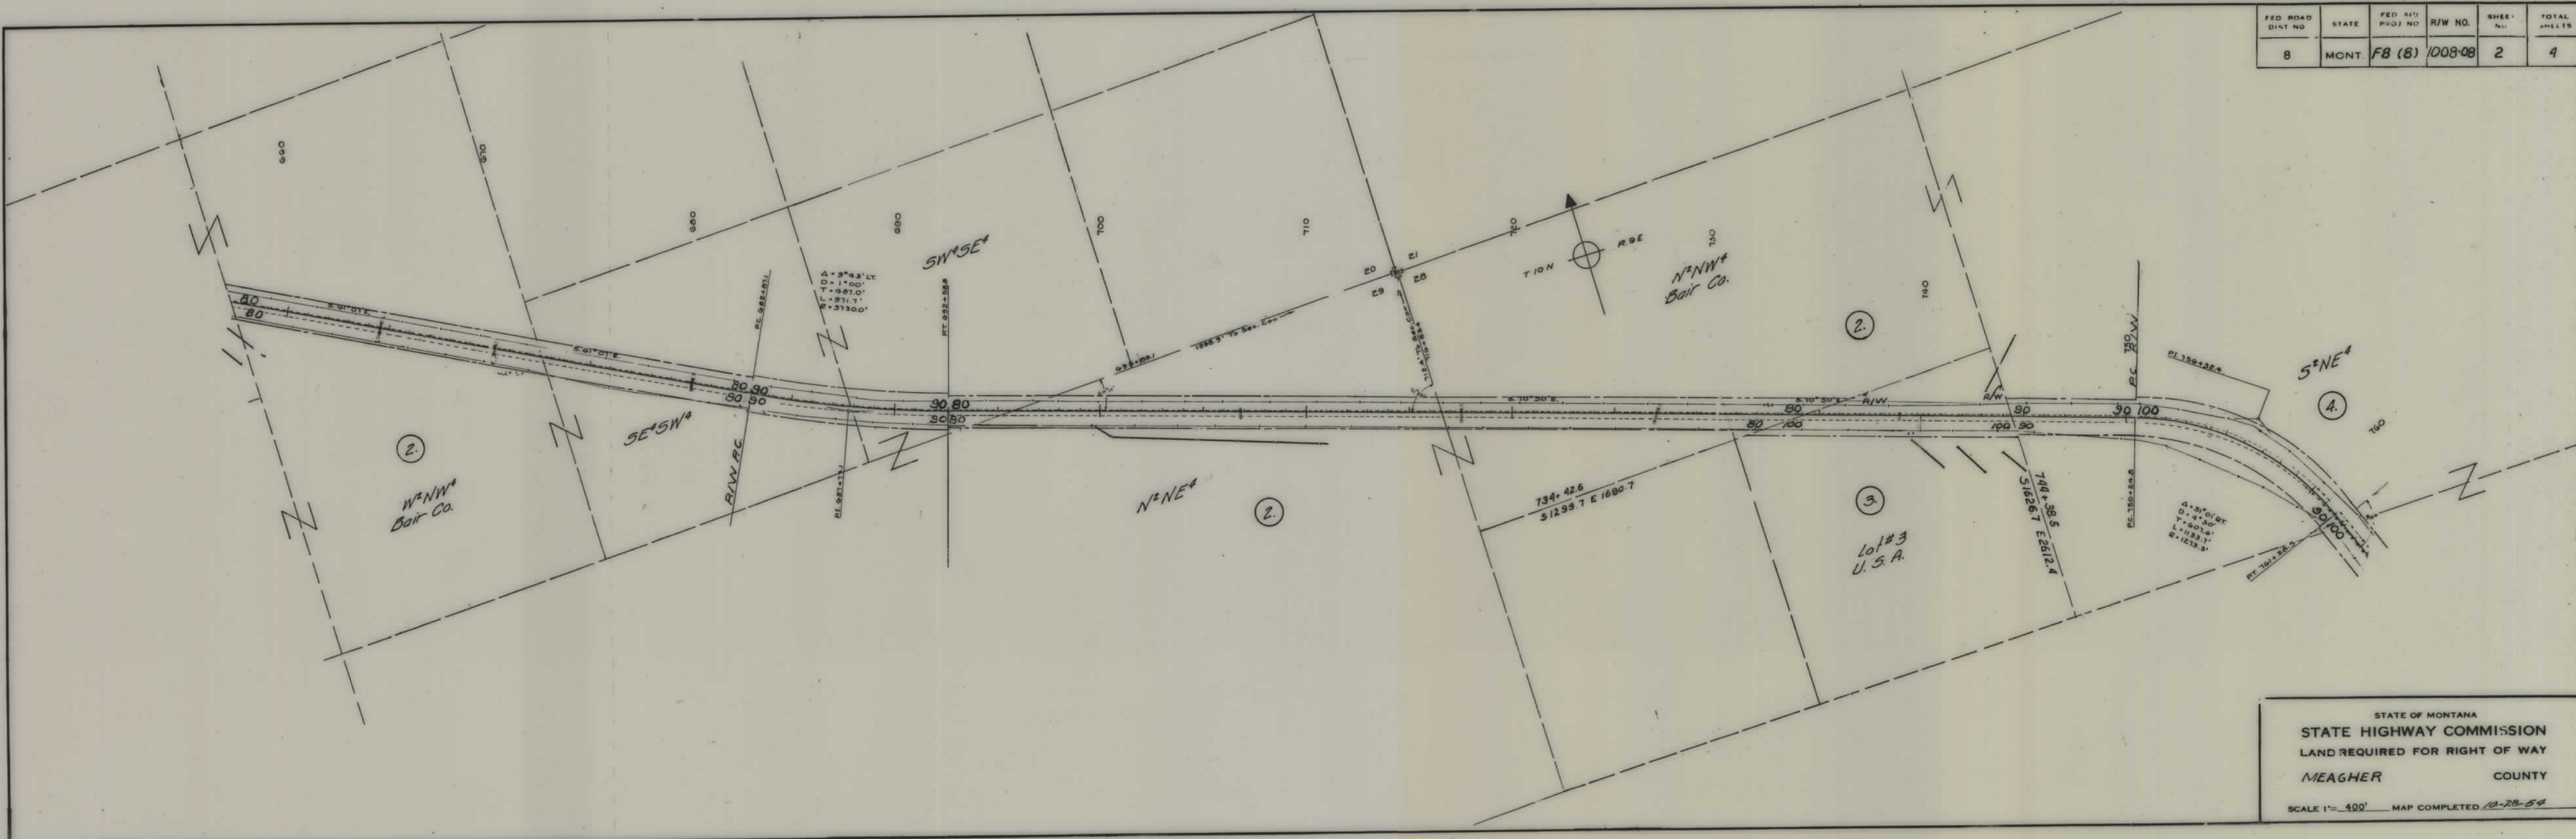


STATE OF MONTANA
 STATE HIGHWAY COMMISSION
 LAND REQUIRED FOR RIGHT OF WAY
 MEAGHER COUNTY
 SCALE 1"=400' MAP COMPLETED 10-28-54

FED. ROAD DIST. NO.	STATE	FED. AID PROJ. NO.	R/W NO.	SHEET NO.	TOTAL SHEETS
8	MONT.	FB (8)	1008-08	3	4

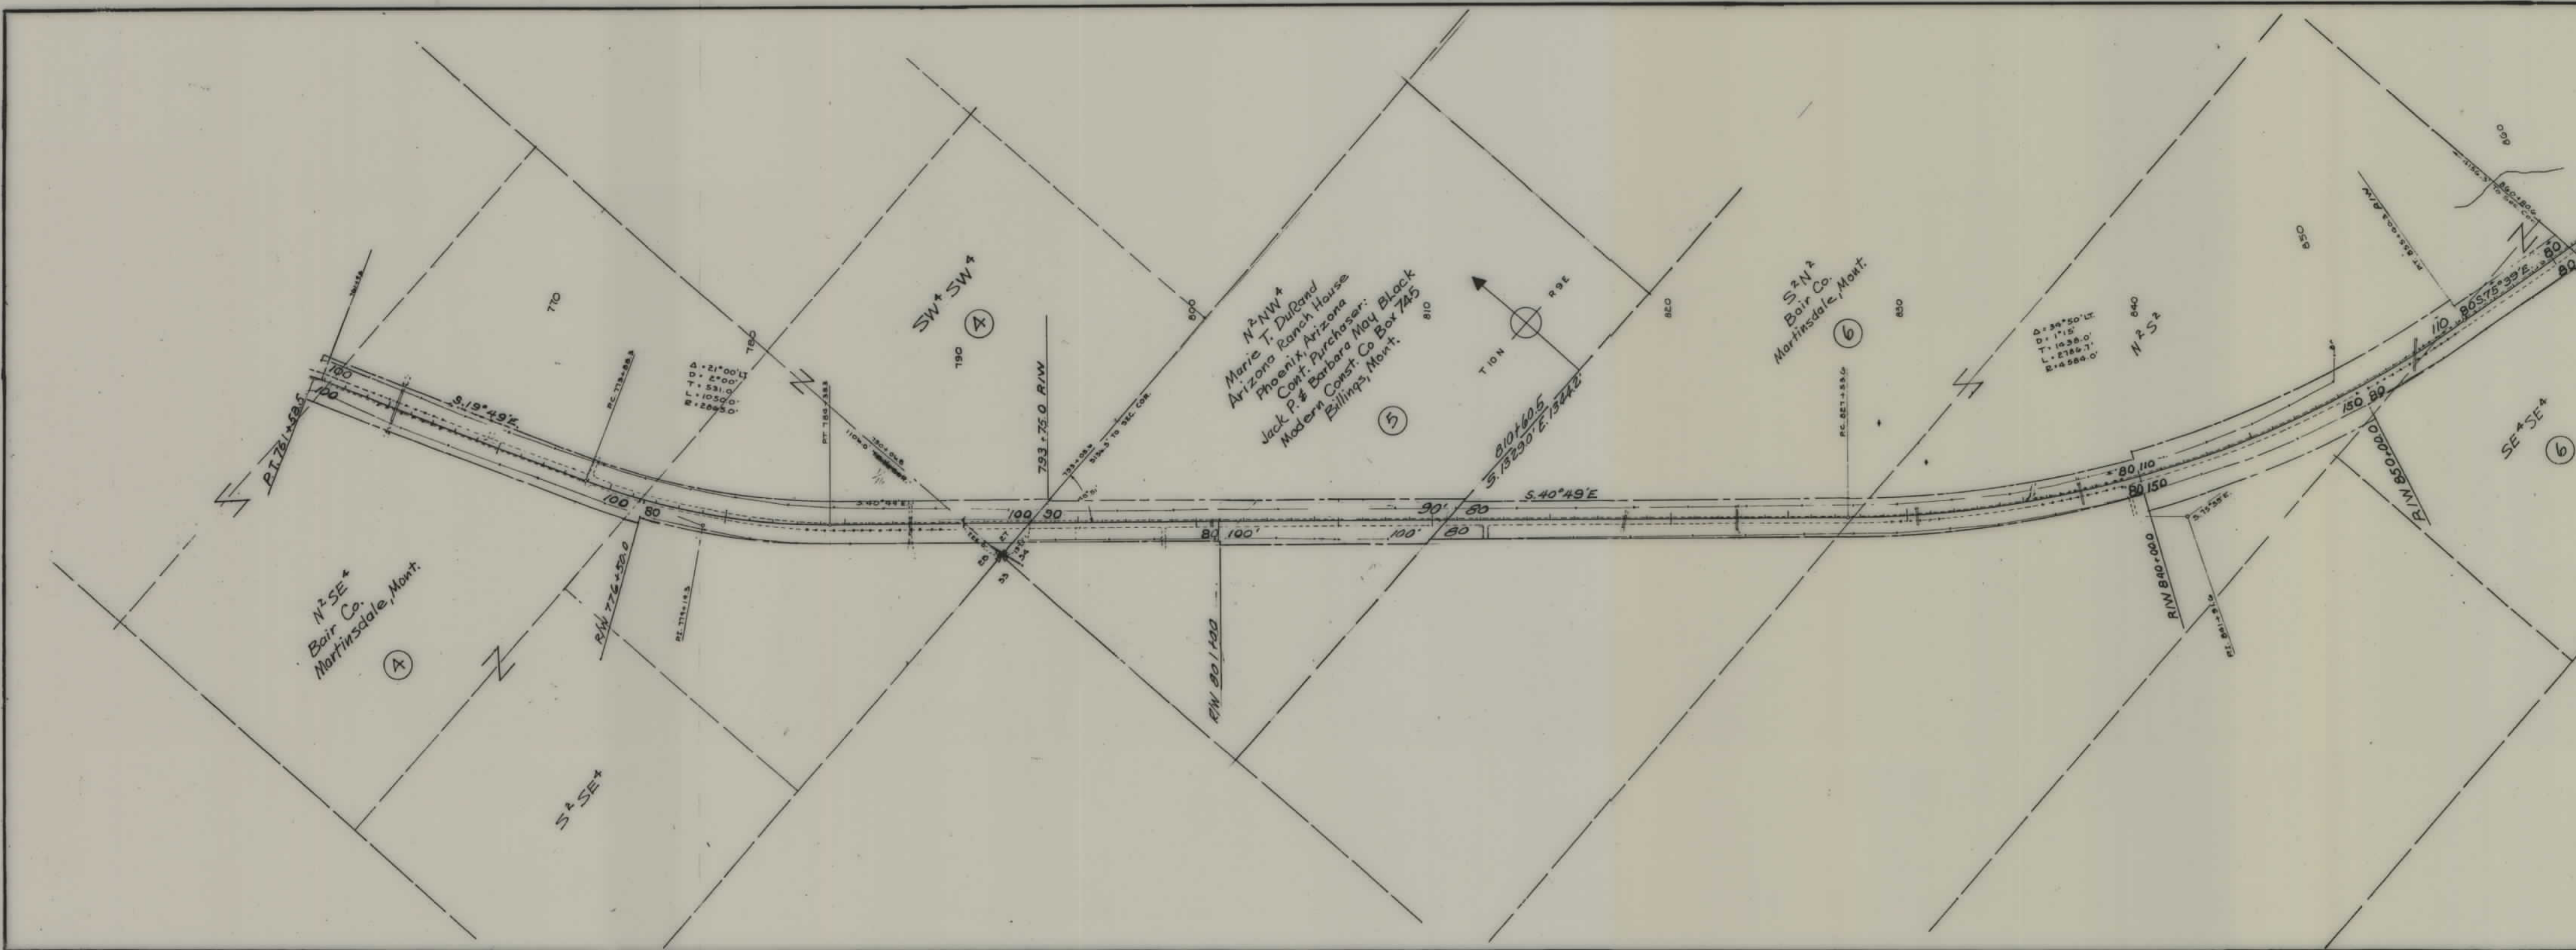

STATE OF MONTANA
 STATE HIGHWAY COMMISSION
 LAND REQUIRED FOR RIGHT OF WAY
 MEAGHER COUNTY
 SCALE 1" = 400' MAP COMPLETED 10-25-54

FED. ROAD DIST. NO.	STATE	FED. AID PROJ. NO.	R/W NO.	SHEET NO.	TOTAL SHEETS
8	MONT.	F-8 (B)	1008-08	4	4

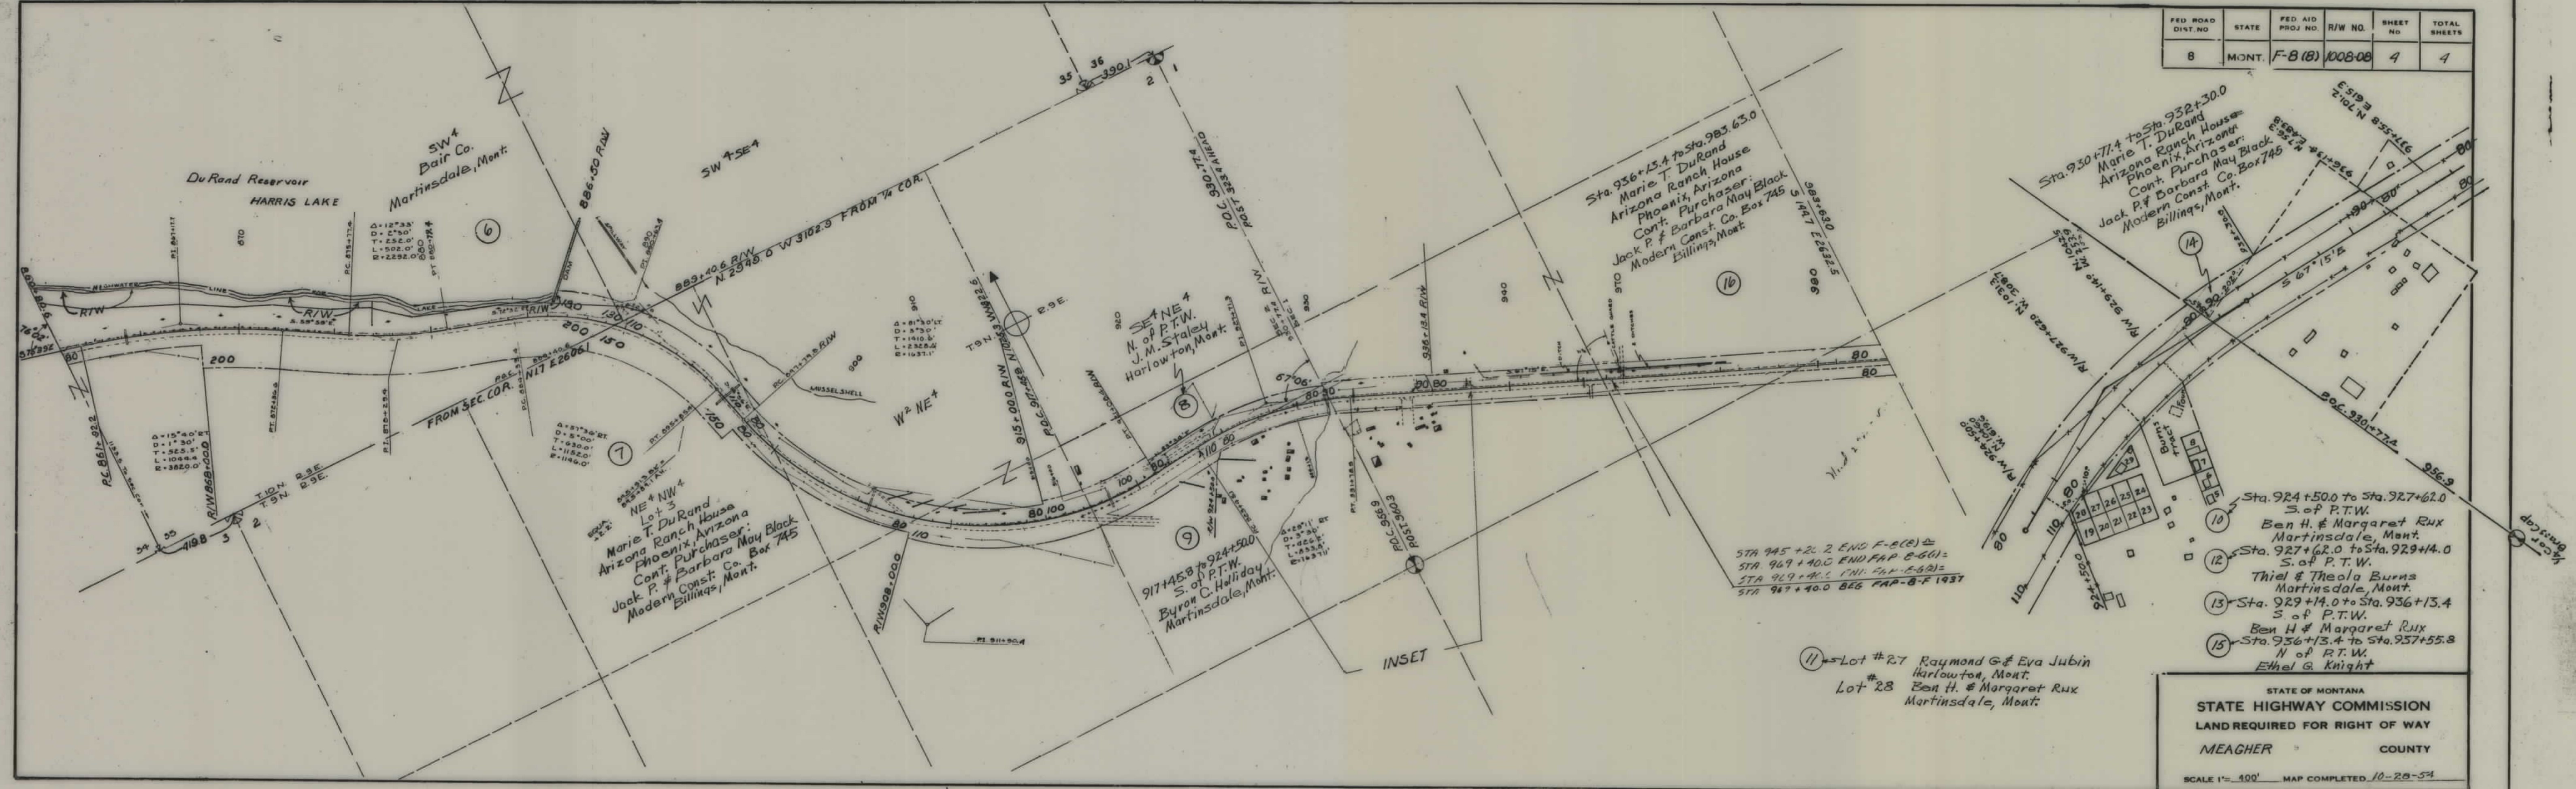

STATE OF MONTANA
STATE HIGHWAY COMMISSION
LAND REQUIRED FOR RIGHT OF WAY
MEAGHER COUNTY
SCALE 1" = 400' MAP COMPLETED 10-28-54