


PLANS
NOT
TO
SCALE

STATE OF MONTANA

DEPARTMENT OF HIGHWAYS

RIGHT OF WAY PLAN OF A AD 15(3)
FEDERAL AID PROJECT NO.
SHELBY-SOUTHEAST

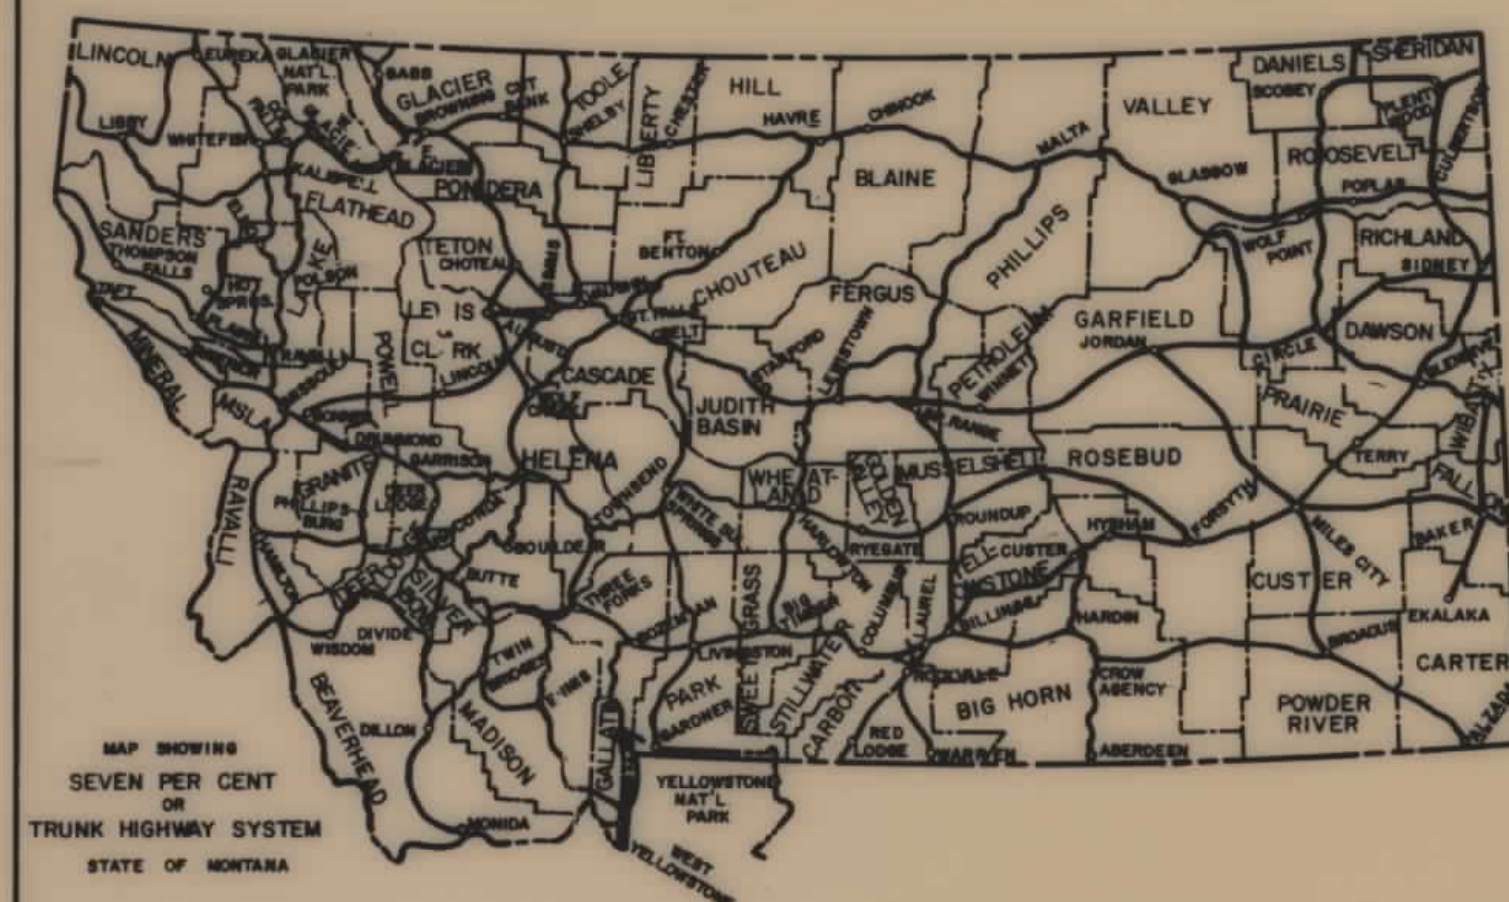

CONVENTIONAL SIGNS

RIGHT OF WAY LINE

CENTERLINE (C) OR PROJECTED LINE

STK'D. CENTERLINE

PARCEL NUMBER

OWNERSHIP BOUNDARY

R/W USE EXISTING R/W LT OR RT

PRESENT TRAVELED WAY (RTW.)

R/W LINE FENCED

RAILROAD R/W

CONSTRUCTION LIMITS

FENCE LINE

CONTROL OF ACCESS WITH FENCE

CONTROL OF ACCESS WITHOUT FENCE

GATE IN FENCE

CATTLE GUARD=24'

STATE & NATIONAL BORDER LINES

CITY OR TOWN LIMITS LINE

COUNTY LINE

RESERVATION LINE

TOWNSHIP & SECTION LINE

1/2 SECTION LINE

1/4 SECTION LINE

SECTION CORNER

1/4 SECTION COR.

1/6 SECTION COR.

CENTER OF SECTION

TELEPHONE OR TELEGRAPH POLES IN PLACE

POWER POLES IN PLACE

TEL. OR TEL. OR POWER POLES TO BE MOVED

NEW PIPES

OLD PIPES IN PLACE

OUTLET DITCH


INLET DITCH

DITCHES

CHANNEL CHANGES

BRIDGE

RAILROADS

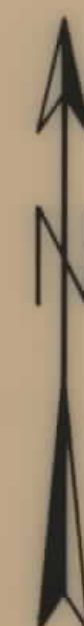

RELATED PROJECTS

ASSOCIATED PROJECT AGREEMENT NUMBERS

I N D E X

[illegible]

STATE OF MONTANA DEPARTMENT OF HIGHWAYS	
APPROVED: <u>7-3-</u> 19 <u>24</u> H.J. ANDERSON DIRECTOR OF HIGHWAYS BY <u>[Signature]</u> ADMINISTRATOR ENGINEERING DIVISION	
U.S. DEPARTMENT OF TRANSPORTATION FEDERAL HIGHWAY ADMINISTRATION	
APPROVED: _____ DIVISION ENGINEER	
_____ DATE	

OWNERSHIPS									
PARCEL	NAME	ADDRESS	TOTAL AREA	GROSS TAKING	LT-REMAINDER-RT	P.T.W. ACREAGE	NET TAKE ACREAGE	PERMIT ACREAGE	EASEMENT ACREAGE
1	LOUIS & ALICE HABETS	CONRAD, MONTANA		4.3 AC.				1.4 AC.	
2	CHESTER I. & ETTA L. WHITMORE	CONRAD, MONTANA		4.2 AC.					1.5 AC.

FED. ROAD DIST. NO.	STATE	FED. AID PROJECT NUMBERS	STATE	SHEET	TOTAL
8	Mont.	A-AD 15(3)		NO.	SHEETS

SE 1/4, SE 1/4, SEC. 12

LOT NO. 4, SEC. 7

SE 1/4 SW 1/4, SEC. 7

CONSTRUCT CONNECTIONS TO EXISTING ROADS


NE 1/4, NE 1/4, SEC. 13

LOT NO. 1, SEC. 18

NE 1/4 NW 1/4, SEC. 18

OWNERSHIPS									
PARCEL	NAME	ADDRESS	TOTAL AREA	GROSS TAKING	LT-REMAINDER-RT	P.T.W. ACREAGE	NET TAKE ACREAGE	PERMIT ACREAGE	EASEMENT ACREAGE
1	LOUIS & ALICE HABETS	CONRAD, MONTANA		4.3 AC.				1.4 AC.	
2	CHESTER I. & ETTA L. WHITMORE	CONRAD, MONTANA		4.2 AC.					1.5 AC.
3	PATRICK E. WYSE	CONRAD, MONTANA		3.7 AC.					
4	KEIL RANCH INC.	CONRAD, MONTANA		18.5 AC.					7.1 AC.


FED. ROAD DIST. NO.	STATE	FED. AID PROJECT NUMBERS	STATE	SHEET	TOTAL
8	Mont.	A-AD 15(3)		NO.	SHEETS

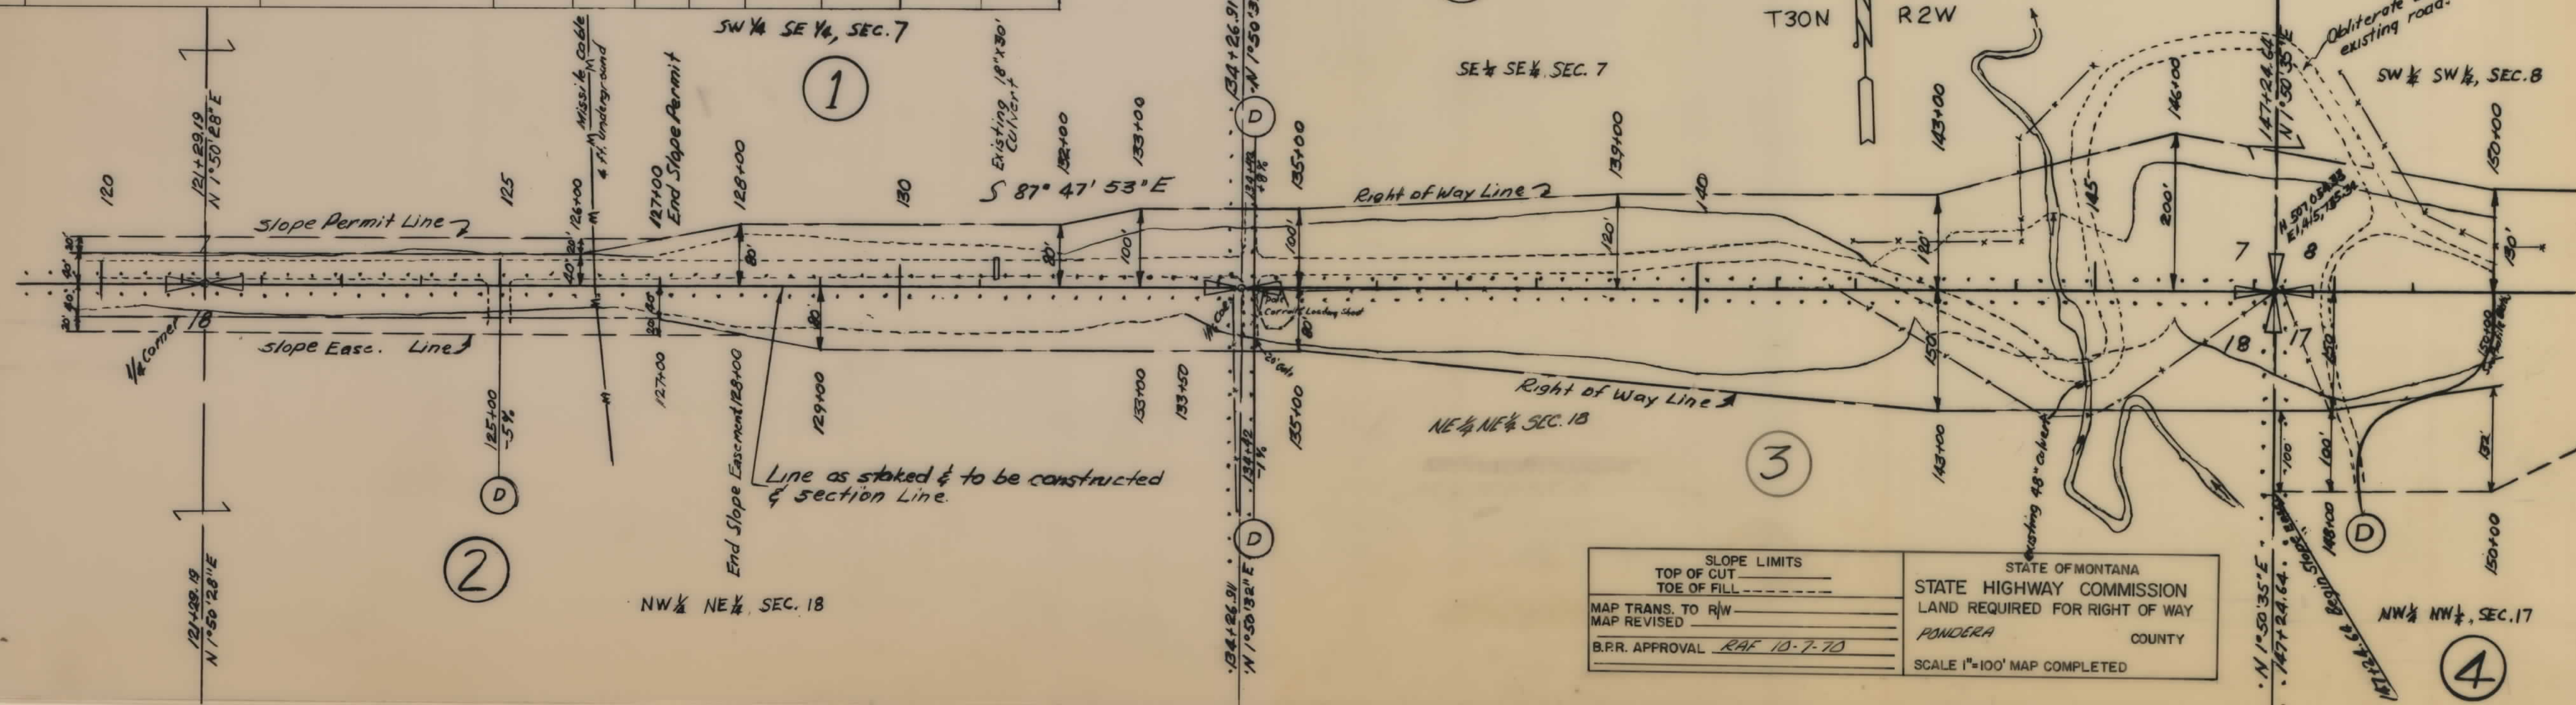

SLOPE LIMITS		STATE OF MONTANA	
TOP OF CUT	-----	STATE HIGHWAY COMMISSION	
TOE OF FILL	-----	LAND REQUIRED FOR RIGHT OF WAY	
MAP TRANS. TO R/W		PONDERA COUNTY	
MAP REVISED		SCALE 1"=100' MAP COMPLETED	
B.P.R. APPROVAL	RAF 10-7-70		


OWNERSHIPS								
PARCEL	NAME	ADDRESS	TOTAL AREA	GROSS TAKING	LT-REMAINDER-RT	P.T.W. ACREAGE	NET TAKE ACREAGE	EASEMENT ACREAGE
4	KEIL RANCH, INC.	CONRAD, MONTANA		18.5 AC.				7.1 AC.

FED. ROAD DIST. NO.	STATE	FED. AID PROJECT NUMBERS	STATE NO.	SHEET NO.	TOTAL SHEETS
8	Mont.	A-AD 15(3)		3	4

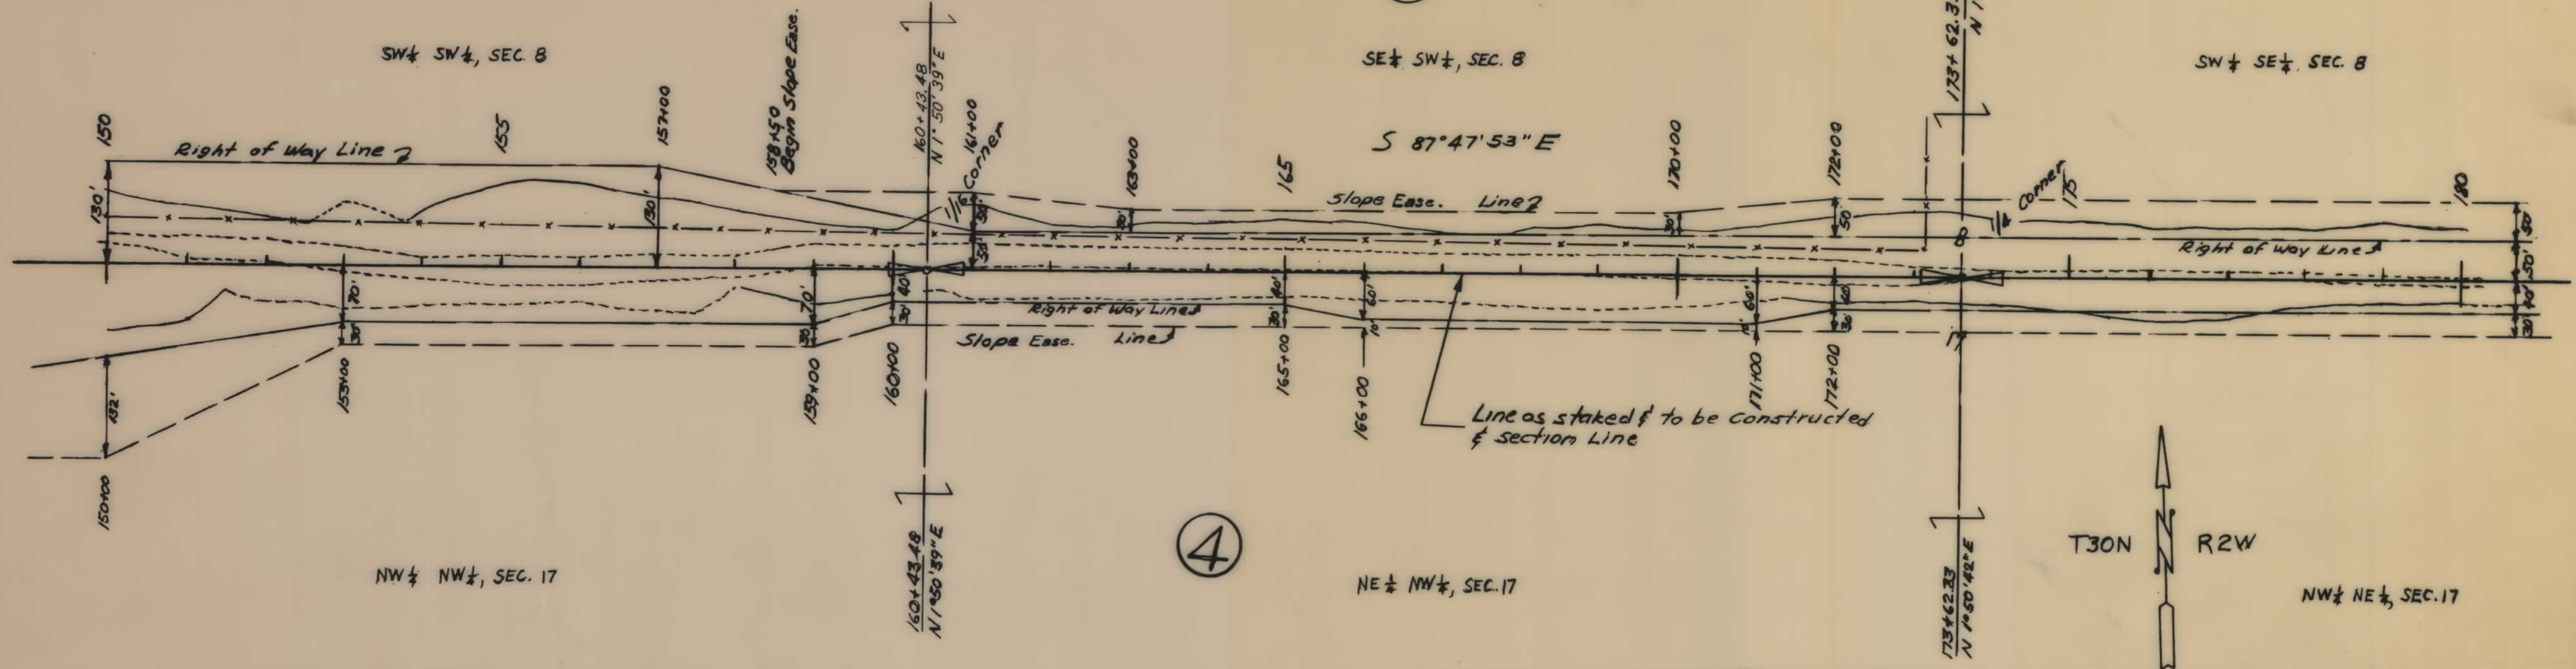

OWNERSHIPS								
PARCEL	NAME	ADDRESS	TOTAL AREA	GROSS TAKING	LT-REMAINDER-RT	P.T.W. ACREAGE	NET TAKE ACREAGE	EASEMENT ACREAGE
4	KEIL RANCH, INC.	CONRAD, MONTANA		18.5 AC.				7.1 AC.
5	STATE LAND BOARD OF MONTANA			0.1 AC.				
6	RAYMOND F. & CLARA R. GRISBY	CONRAD, MONTANA		3.5 AC.				2.6 AC.
4A	KEIL RANCH, INC.	CONRAD, MONT.		3.3 AC.				2.6 AC.

FED. ROAD DIST. NO.	STATE	FED. AID PROJECT NUMBERS	STATE NO.	SHEET NO.	TOTAL SHEETS
8	Mont.	A-AD 15(3)			

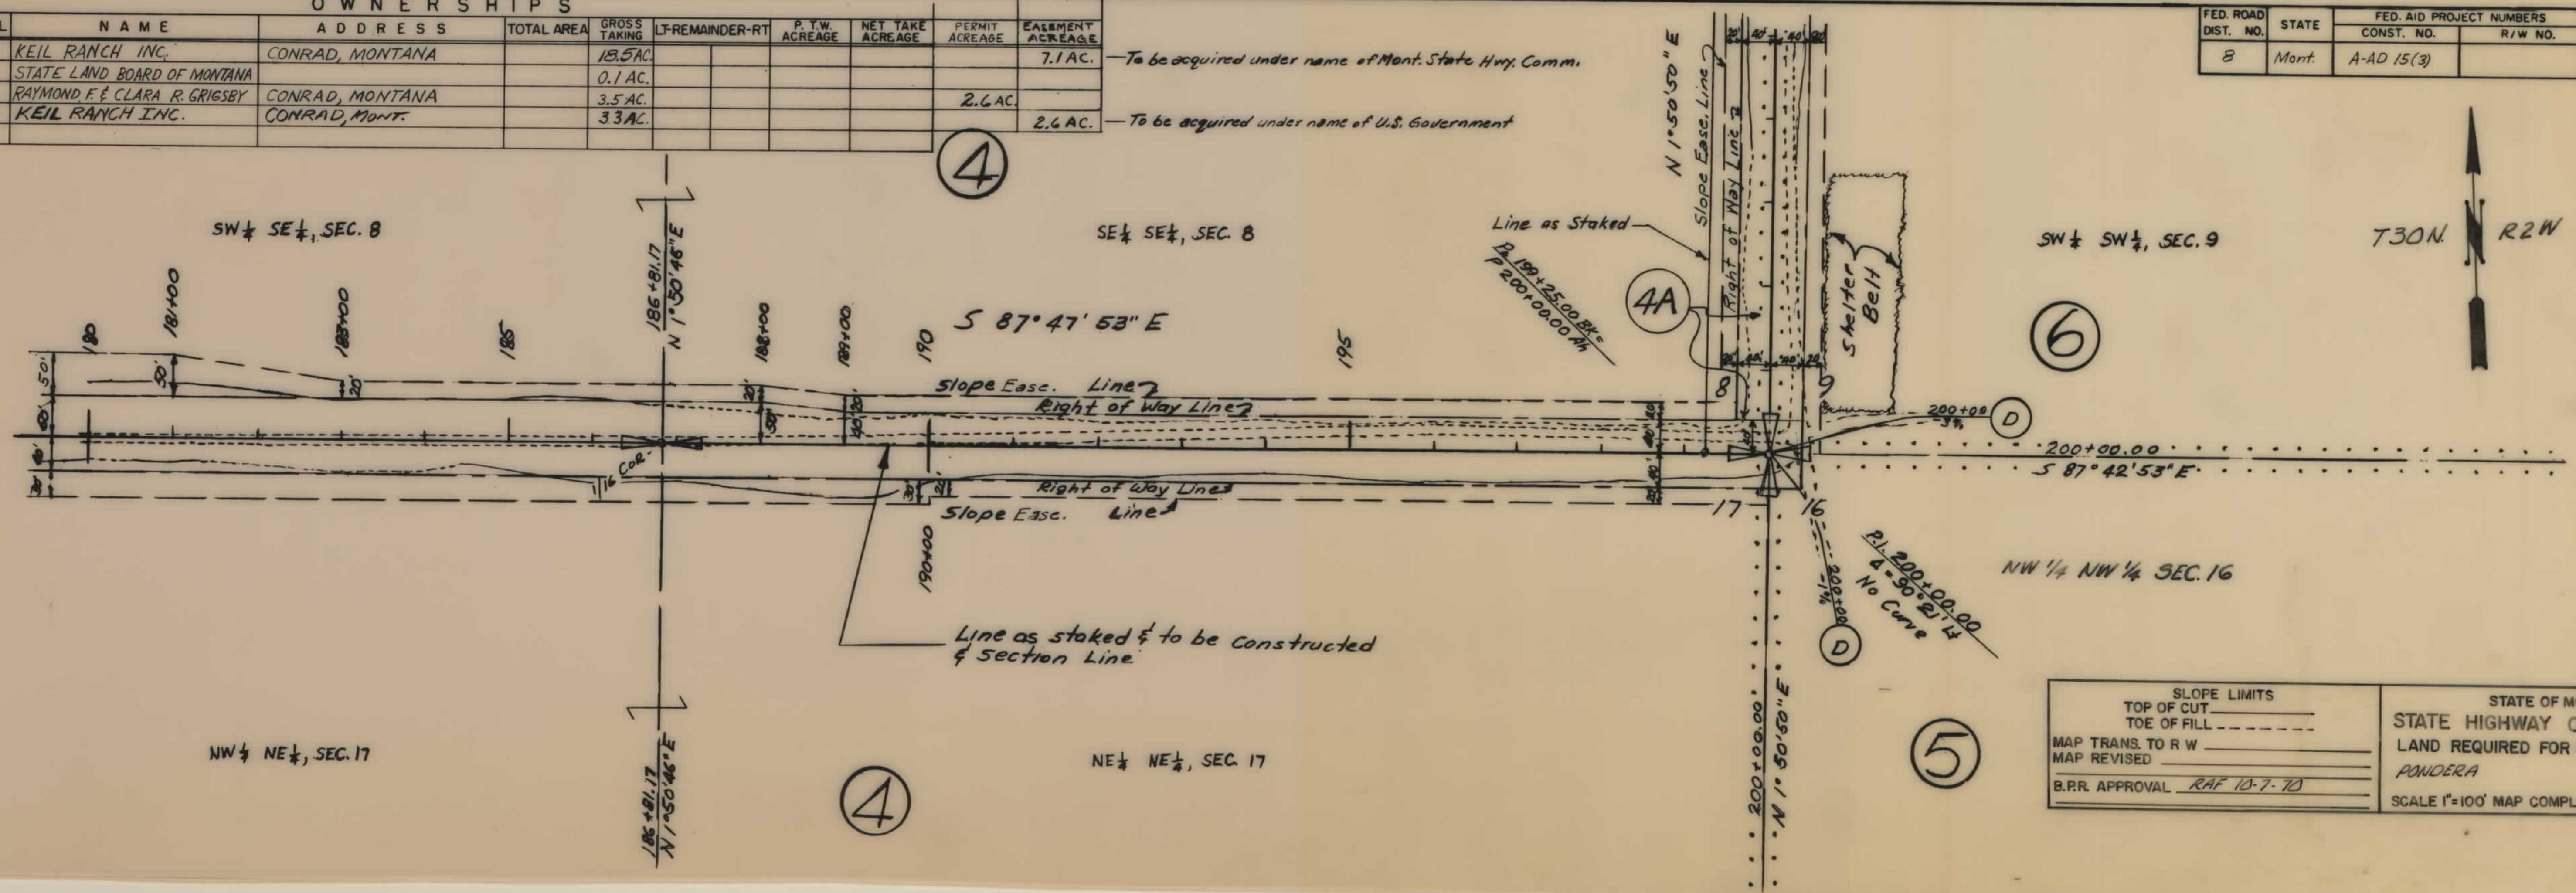


SLOPE LIMITS		STATE OF MONTANA	
TOP OF CUT	-----	STATE HIGHWAY COMMISSION	
TOE OF FILL	-----	LAND REQUIRED FOR RIGHT OF WAY	
MAP TRANS. TO R/W	-----	PONDERA	COUNTY
MAP REVISED	-----	SCALE 1"=100' MAP COMPLETED	
B.P.R. APPROVAL	RAF 10-7-70		

OWNERSHIPS									
PARCEL	NAME	ADDRESS	TOTAL AREA	GROSS TAKING	LT-REMAINDER-RT	P.T.W. ACREAGE	NET TAKE ACREAGE	PERMIT ACREAGE	EASEMENT ACREAGE
4	KEIL RANCH INC.	CONRAD, MONTANA		18.5 AC.					7.1 AC.
5	STATE LAND BOARD OF MONTANA			0.1 AC.					
6	RAYMOND F. & CLARA R. GRIGSBY	CONRAD, MONTANA		3.5 AC.				2.6 AC.	
4A	KEIL RANCH INC.	CONRAD, MONT.		3.3 AC.					2.6 AC.

FED. ROAD DIST. NO.	STATE	FED. AID PROJECT NUMBERS	STATE	SHEET NO.	TOTAL SHEETS
8	Mont.	A-AD 15(3)		4	4

-To be acquired under name of Mont. State Hwy. Comm.


-To be acquired under name of U.S. Government

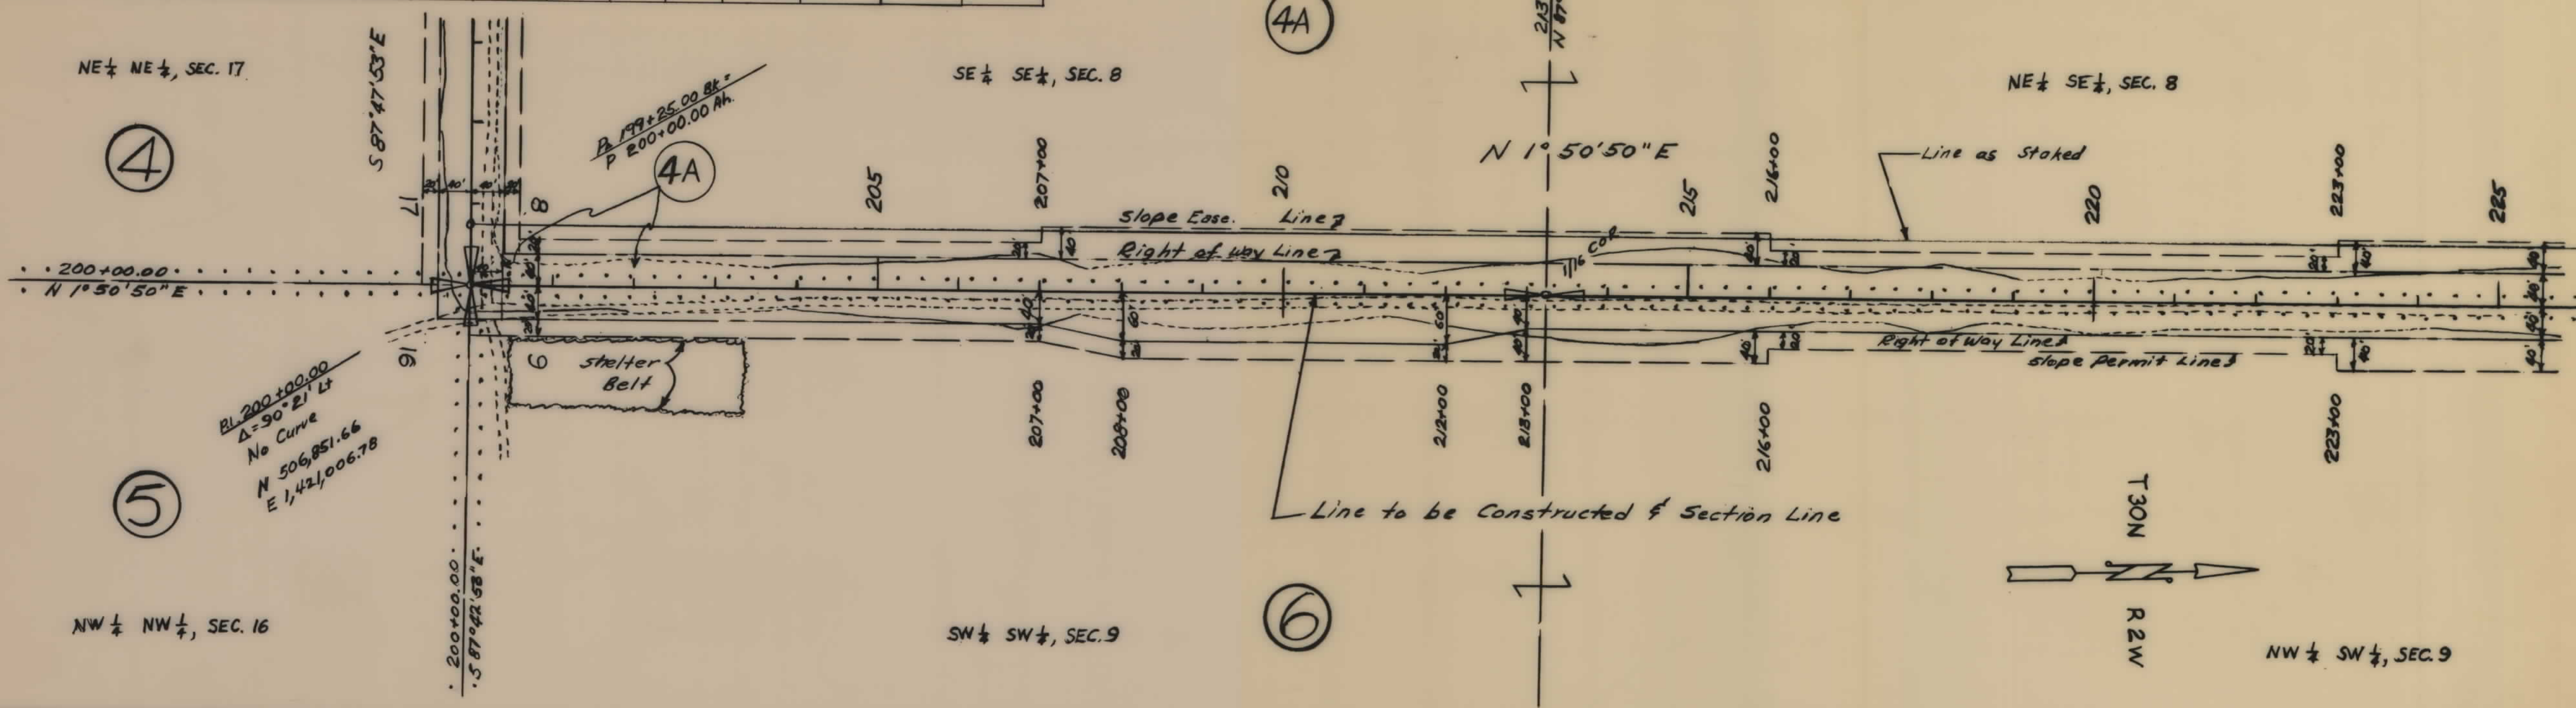

OWNERSHIPS									
PARCEL	NAME	ADDRESS	TOTAL AREA	GROSS TAKING	LT-REMAINDER-RT	P.T.W. ACREAGE	NET TAKE ACREAGE	PERMIT ACREAGE	EASEMENT ACREAGE
4A	KEIL RANCH, INC.	CONRAD, MONTANA		3.3 AC.					2.6 AC.
6	RAYMOND F. & CLARA R. GRIGSBY	CONRAD, MONTANA		3.5 AC.				2.6 AC.	

FED. ROAD DIST. NO.	STATE	FED. AID PROJECT NUMBERS	STATE	SHEET NO.	TOTAL SHEETS
8	Mont.	A-AD 15(3)			

-To be acquired under name of U.S. Government

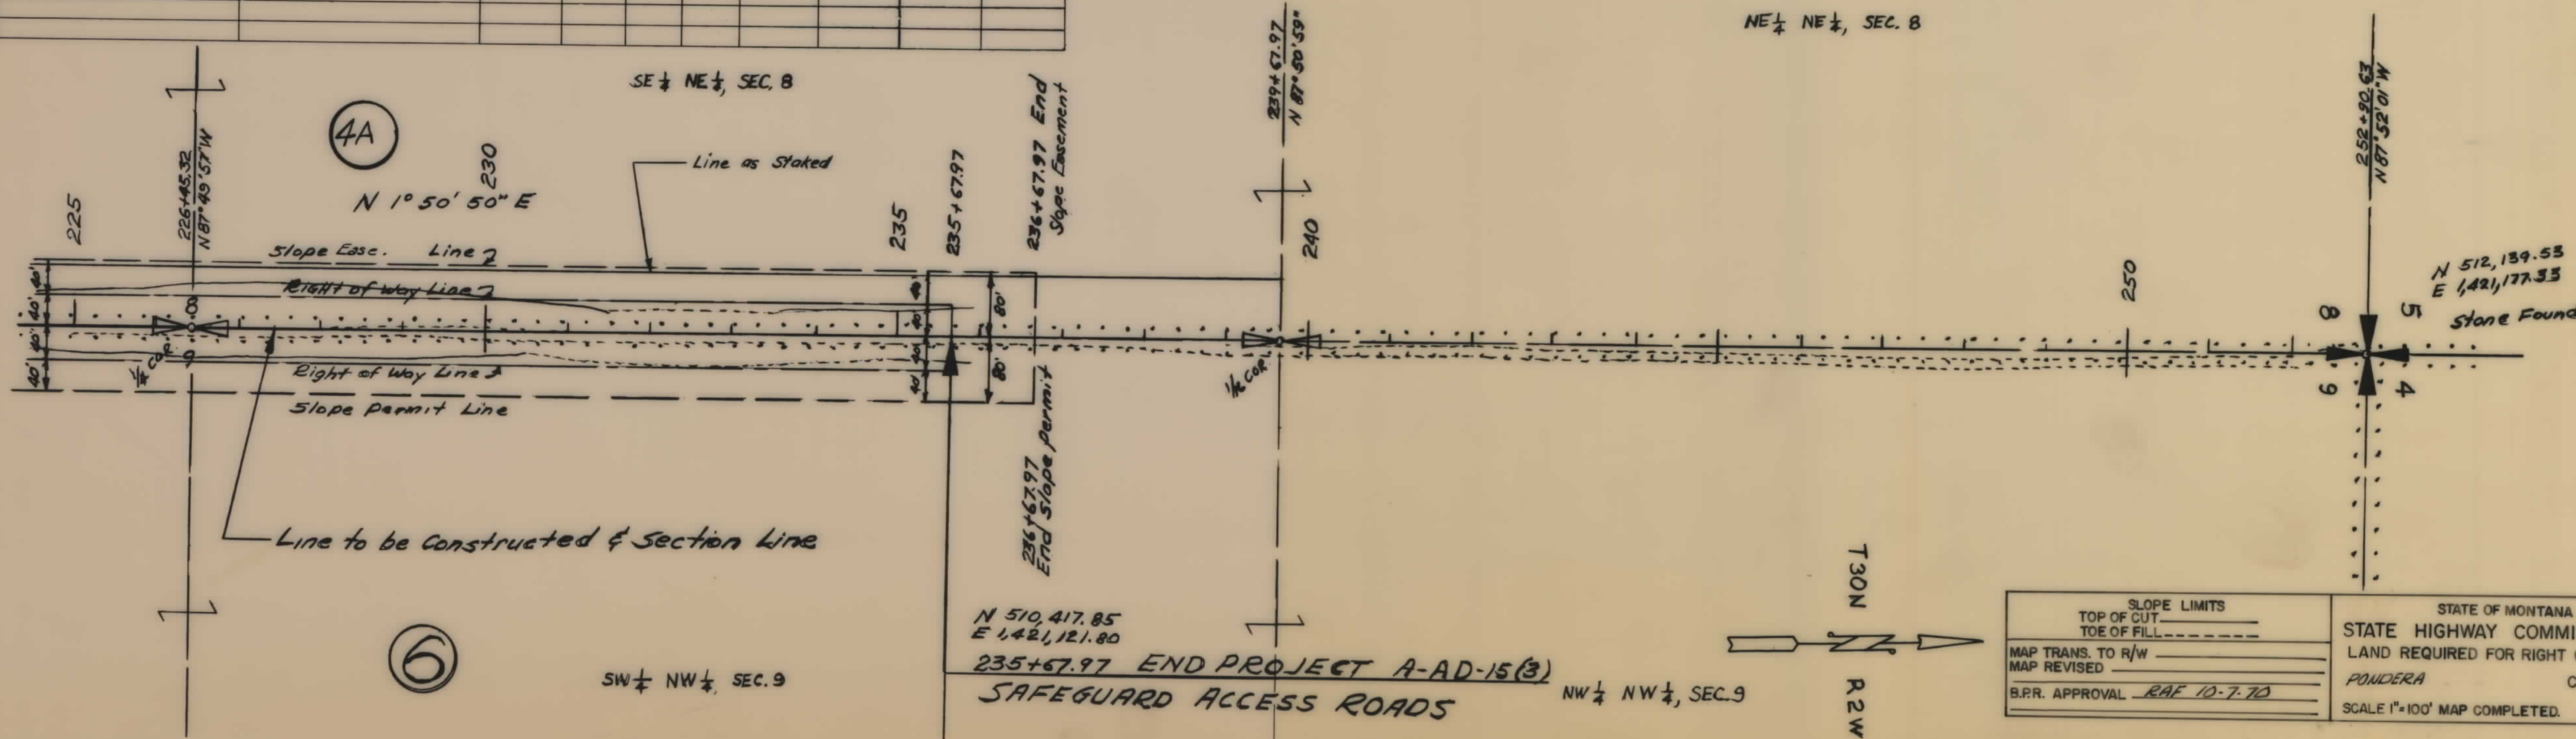

SLOPE LIMITS		STATE OF MONTANA	
TOP OF CUT	TOE OF FILL	STATE HIGHWAY COMMISSION	
MAP TRANS. TO R/W		LAND REQUIRED FOR RIGHT OF WAY	
MAP REVISED		PONDERA COUNTY	
B.R.R. APPROVAL RAF 10-7-70		SCALE 1"=100' MAP COMPLETED.	