


PLANS
NOT
TO
SCALE

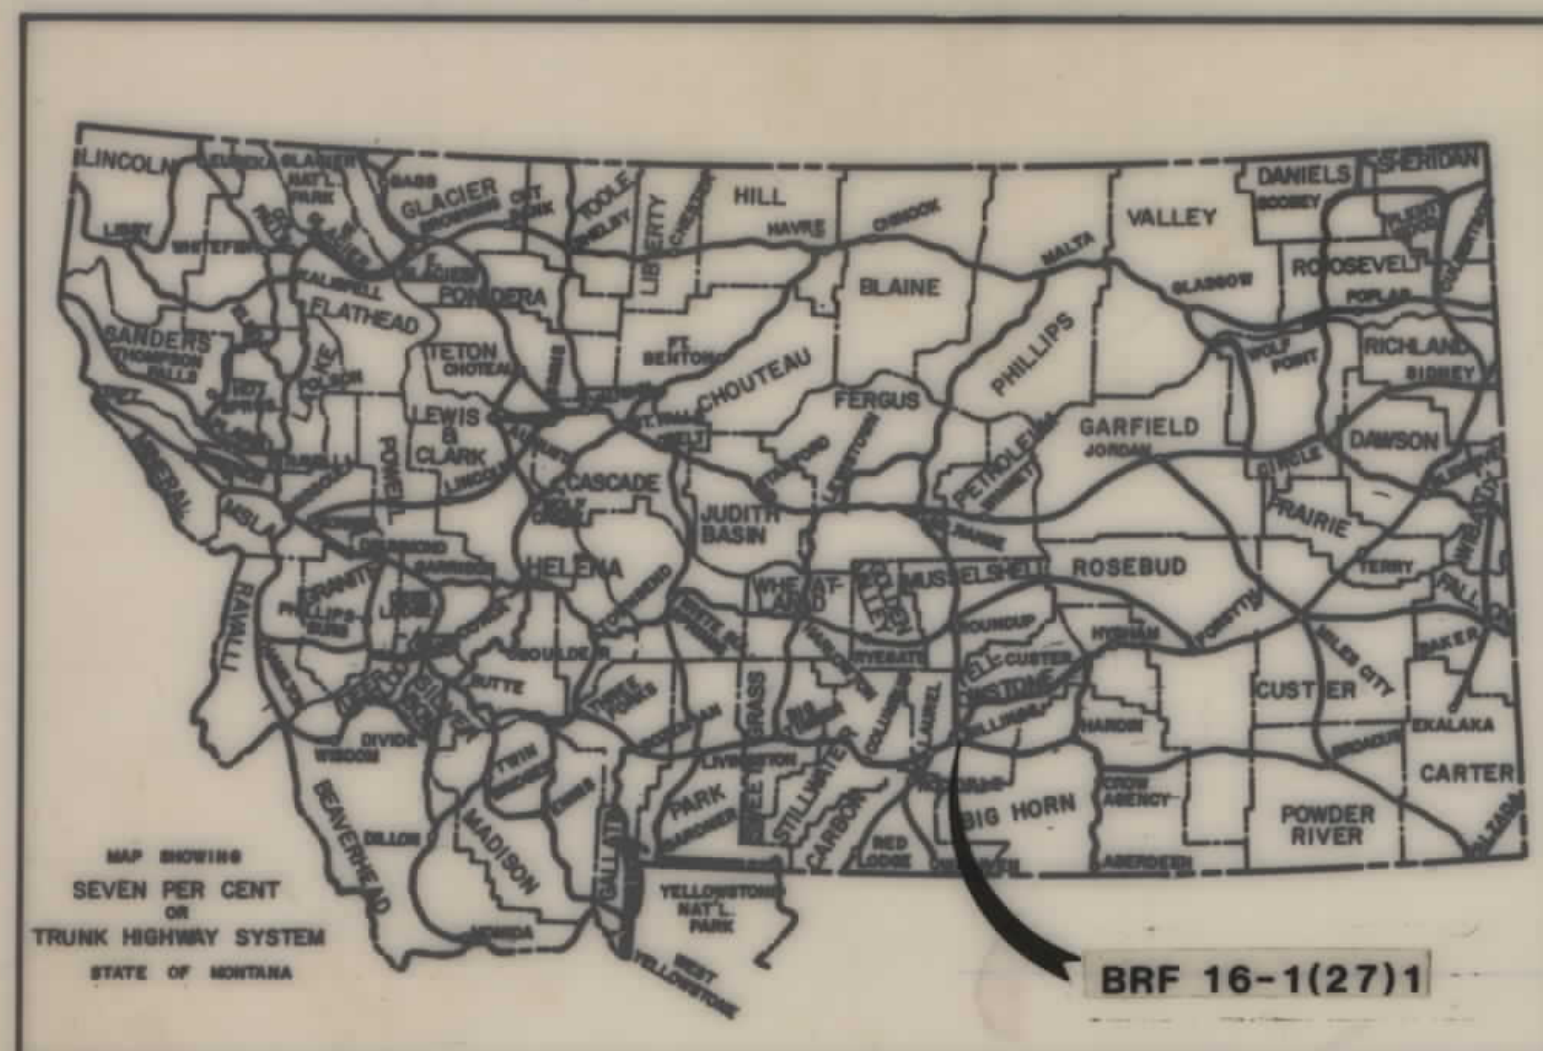


CONVENTIONAL SIGNS	
RIGHT OF WAY LINE	---
CENTERLINE (&) OR PROJECTED LINE	---
STK'D. CENTERLINE	---
PARCEL NUMBER	---
OWNERSHIP BOUNDARY	---
R/W USE EXISTING R/W LT OR RT	---
PRESENT TRAVELED WAY (RTW)	---
R/W LINE FENCED	---
RAILROAD R/W	---
CONSTRUCTION LIMITS	CUT --- FILL ---
FENCE LINE	---
EXISTING ACCESS CONTROL	---
LIMITED ACCESS CONTROL	---
GATE IN FENCE	---
CATTLE GUARD=24'	---
STATE & NATIONAL BORDER LINES	---
CITY OR TOWN LIMITS LINE	---
COUNTY LINE	---
RESERVATION LINE	---
TOWNSHIP & SECTION LINE	---
1/2 SECTION LINE	---
1/4 SECTION LINE	---
SECTION CORNER	---
1/4 SECTION COR.	---
1/16 SECTION COR.	---
CENTER OF SECTION	---
TELEPHONE OR TELEGRAPH POLES IN PLACE	---
POWER POLES IN PLACE	---
TEL OR TEL OR POWER POLES TO BE MOVED	---
NEW PIPES	---
OLD PIPES IN PLACE	---
OUTLET DITCH	---
INLET DITCH	---
DITCHES	---
CHANNEL CHANGES	CH. CH. ---
BRIDGE	---
RAILROADS	---
EXISTING APPROACH	---
NEW APPROACH	---

RELATED PROJECTS

ASSOCIATED PROJECT AGREEMENT NUMBERS
CONST. BRF 16-1() 1 P.E. BRF 16-1(18) 1

STATE OF MONTANA
DEPARTMENT OF HIGHWAYS
RIGHT OF WAY PLAN OF
FEDERAL AID PROJECT NO.
BRF 16-1(27)1
EAST BRIDGE-BILLINGS
YELLOWSTONE COUNTY
LENGTH 1.1 MILES

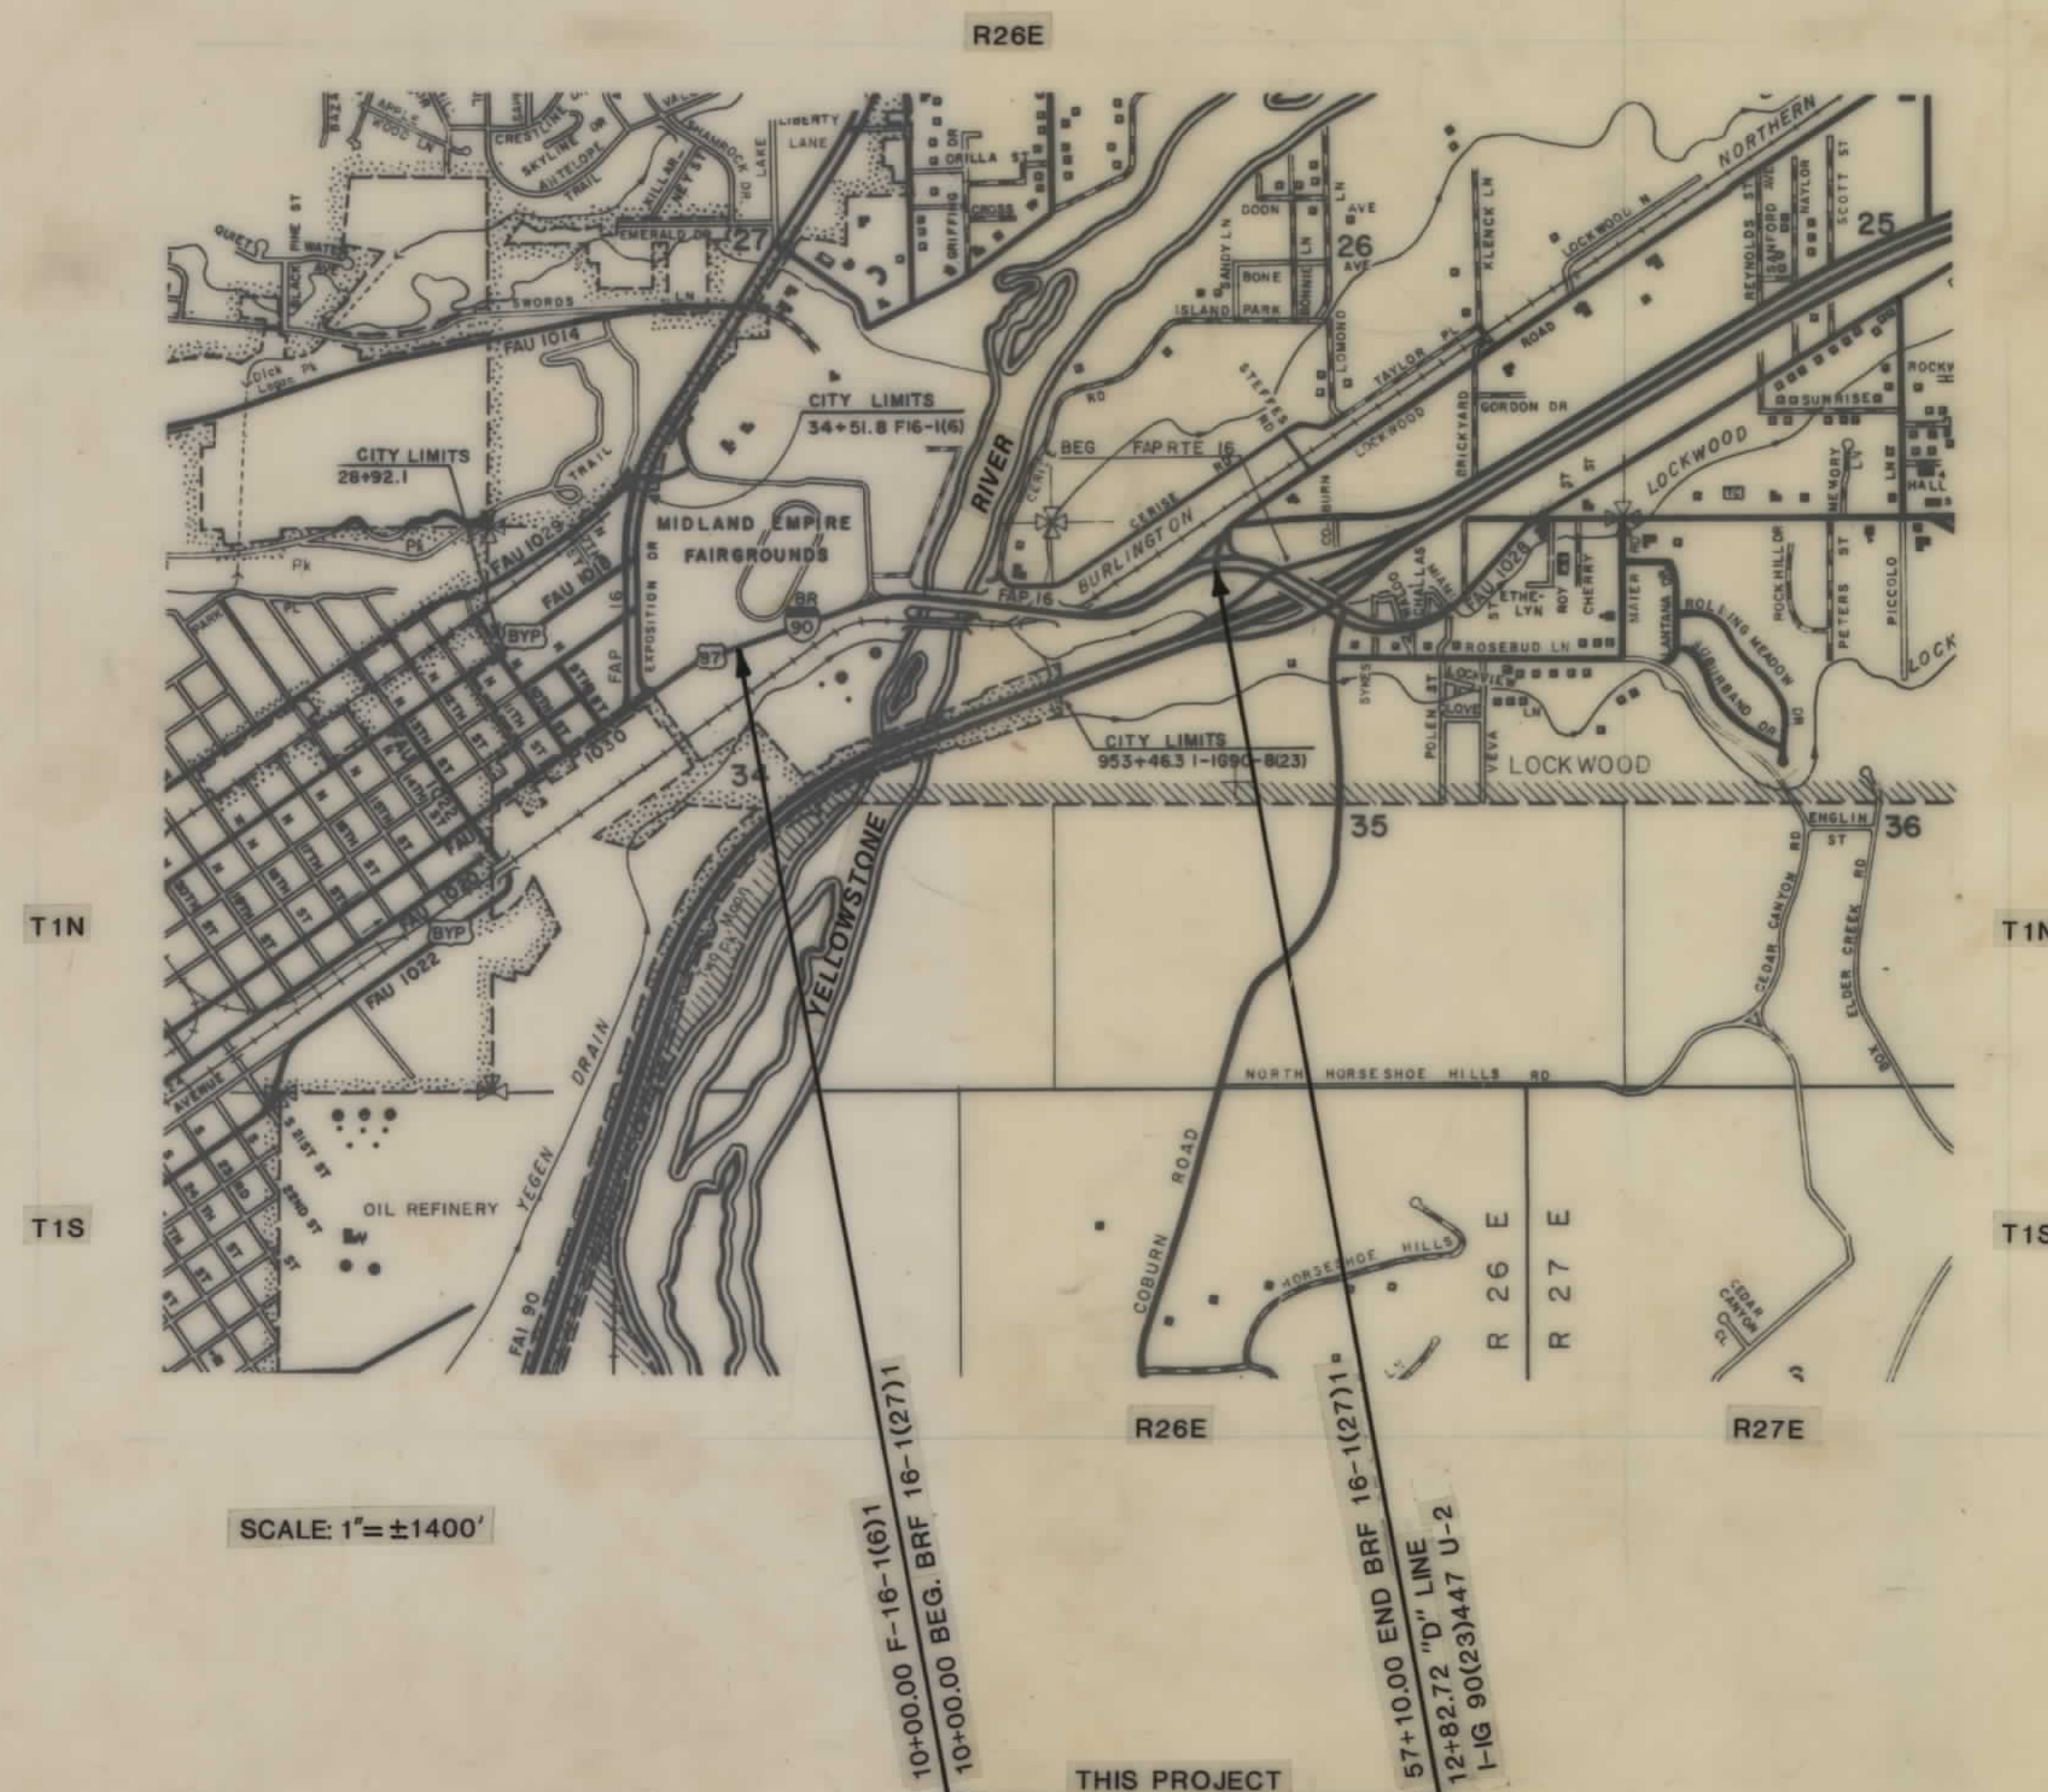

SCALE: 1"=±1400'

THIS PROJECT

STATE	PROJECT NO.	SHEET NO.	TOTAL SHEETS
MONT.	BRF 16-1(27)1	1	7

EAST BRIDGE-BILLINGS

INDEX		
PARCEL NO.	OWNERSHIPS	SHEET NO.
1	YELLOWSTONE COUNTY, MONTANA	3-5
2 & 4	YELLOWSTONE PIPELINE CO.	3 & 4
3	GLACIER PIPELINE CO.	3
5	DELETED	
6	MONTANA RAIL LINK	4-7
6L1	CHEVRON STATION-EZ SHOPPE #2	6
6L2	BIG DIPPER DRIVE-IN - LLOYD WHITE	6
7	MONTANA DEPT. OF STATE LANDS	5
8 & 22	LOCKWOOD WATER USERS ASSOCIATION	5
9	STEFFES ENTERPRISES INC.	5 & 6
10	DOUGLAS P. & LOIS C. MARKEGARD	6
11	ROLAND M. & MILDRED M. GRUNSTEAD	6
12	STEPHEN L. & BRENDA ZIMMERER	6
14	SUDS HUT OF LOCKWOOD, INC.	6
15	DAN E. STOCKTON, SR. & DAN E. STOCKTON, JR.	7
16	DAN E. STOCKTON, SR., DAN E. STOCKTON, JR. & LONNEY L. AVERILL	7
17	KENNETH M. SYNDERGAARD	7
20	U.S. GEOLOGICAL SURVEY - WRD	5
21	COULSON WATER USERS ASSOCIATION	5
13	DELETED	
18	DELETED	
19	DELETED	


NOTE: AN ACCESS CONTROLLED
PROJECT - SEE COPY OF
RESOLUTION ON SHEET NO. 7.

STATE OF MONTANA DEPARTMENT OF HIGHWAYS	
APPROVED: <i>March 10</i> 19 <i>89</i>	
DIRECTOR OF HIGHWAYS BY <i>Stephen C. Kolagi</i> CHIEF PRECONSTRUCTION BUREAU	
U.S. DEPARTMENT OF TRANSPORTATION FEDERAL HIGHWAY ADMINISTRATION	
APPROVED: <i>F.H.W.A.</i> 4-13-89	
DIVISION ADMINISTRATOR	DATE

OWNERSHIP LOCATION MAP

STATE	PROJECT NO.	SHEET NO.	TOTAL SHEETS
MONT.	BRF 16-1(27)1	2	7

EAST BRIDGE-BILLINGS

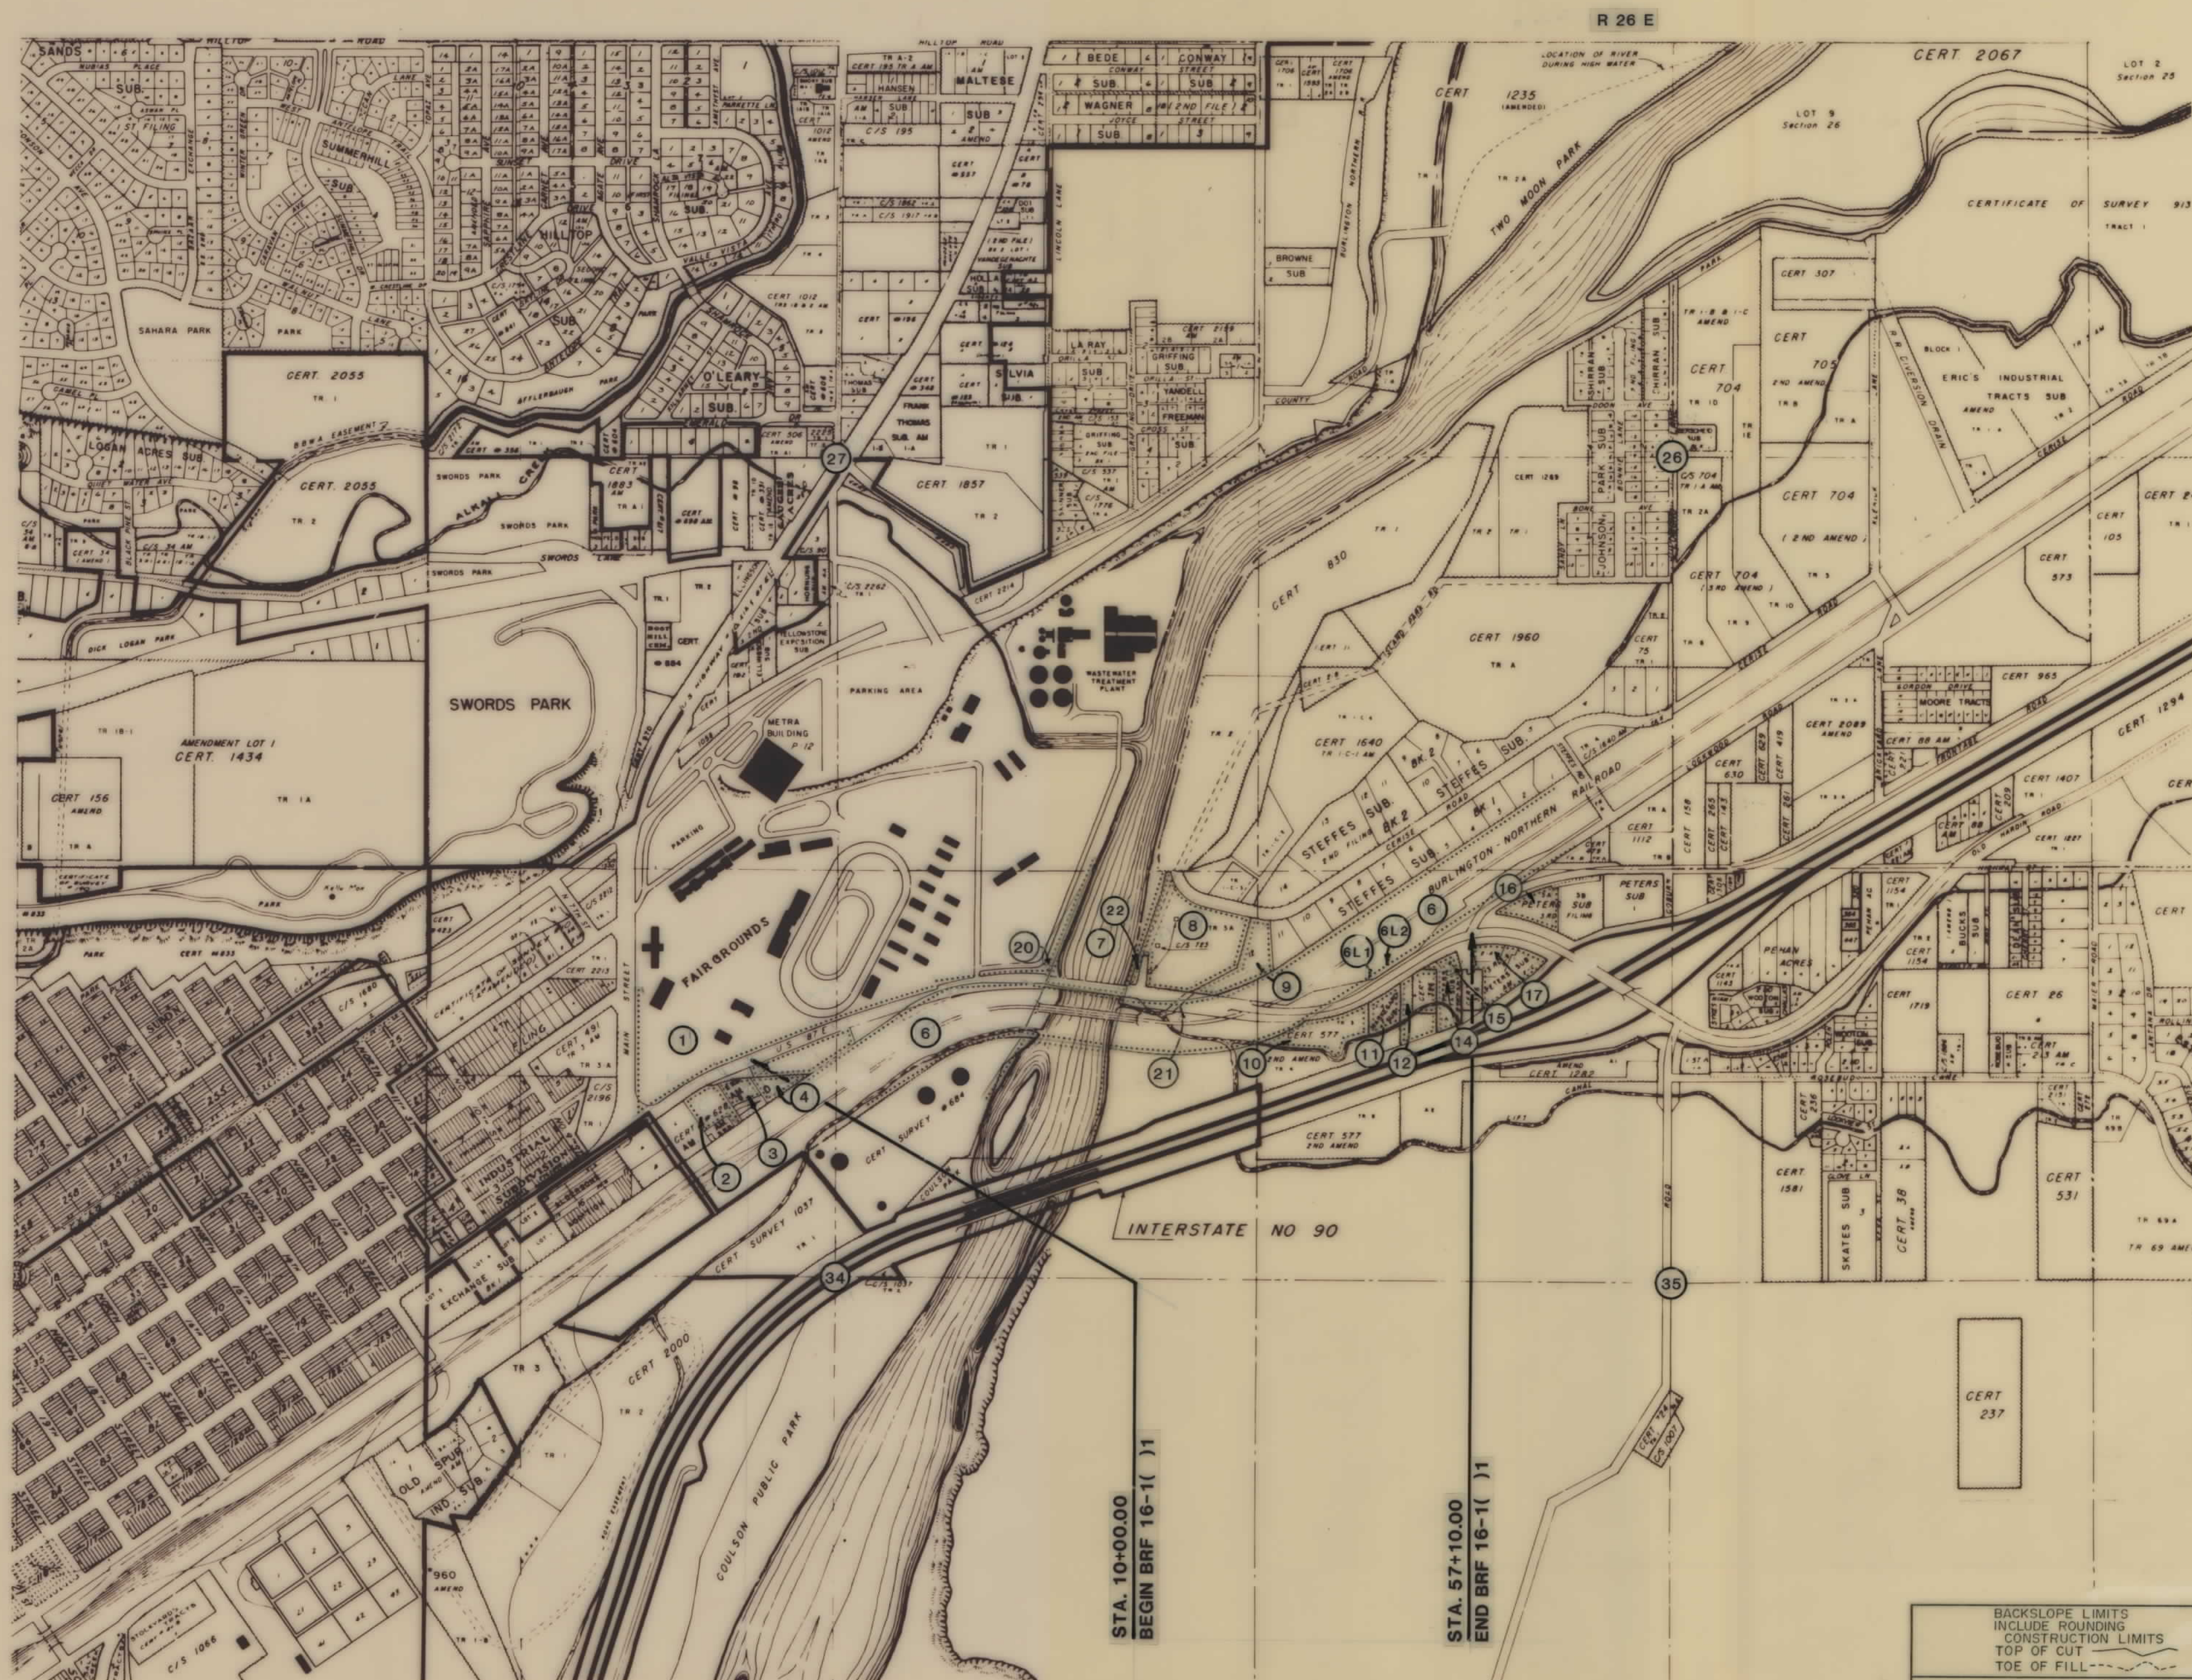

SCALE: 1"=600'

T 1 N

STA. 10+00.00
BEGIN BRF 16-1() 1

STA. 57+10.00
END BRF 16-1() 1

BACKSLOPE LIMITS
INCLUDE ROUNDING
CONSTRUCTION LIMITS
TOP OF CUT
TOE OF FILL

MAP TRANS. TO R/W 3-10-89
MAP REVISED
FHWA. APPROVAL 1-13-89

SCALE
0' 300' 600'

STATE OF MONTANA
DEPARTMENT OF HIGHWAYS
LAND REQUIRED FOR RIGHT OF WAY
YELLOWSTONE COUNTY
SCALE 1"=600' MAP COMPLETED


OWNERSHIPS									
PARCEL	NAME	ADDRESS	TOTAL AREA - S.F.	GROSS R/W AREA - S.F.	EX. ESMT. AREA - S.F.	NET R/W AREA - S.F.	REMAINDER - S.F.		CONST. PERMIT AREA - S.F.
							LEFT	RIGHT	EASEMENT AREA - S.F.
1	YELLOWSTONE COUNTY, MONTANA	SEE SHEET NO. 5							
2	YELLOWSTONE PIPELINE CO.	DELAWARE							** 1,023
3	GLACIER PIPELINE CO.	DELAWARE *							
4	YELLOWSTONE PIPELINE CO.	SEE SHEET NO. 4							

* FOR NEGOTIATION FOR ACCESS CONTROL


** TO BE ACQUIRED IN THE NAME OF PARCEL NO. 3

STATE	PROJECT NO.	SHEET NO.	TOTAL SHEETS
MONTANA	BRF 16-1(27)1	3	7


EAST BRIDGE - BILLINGS

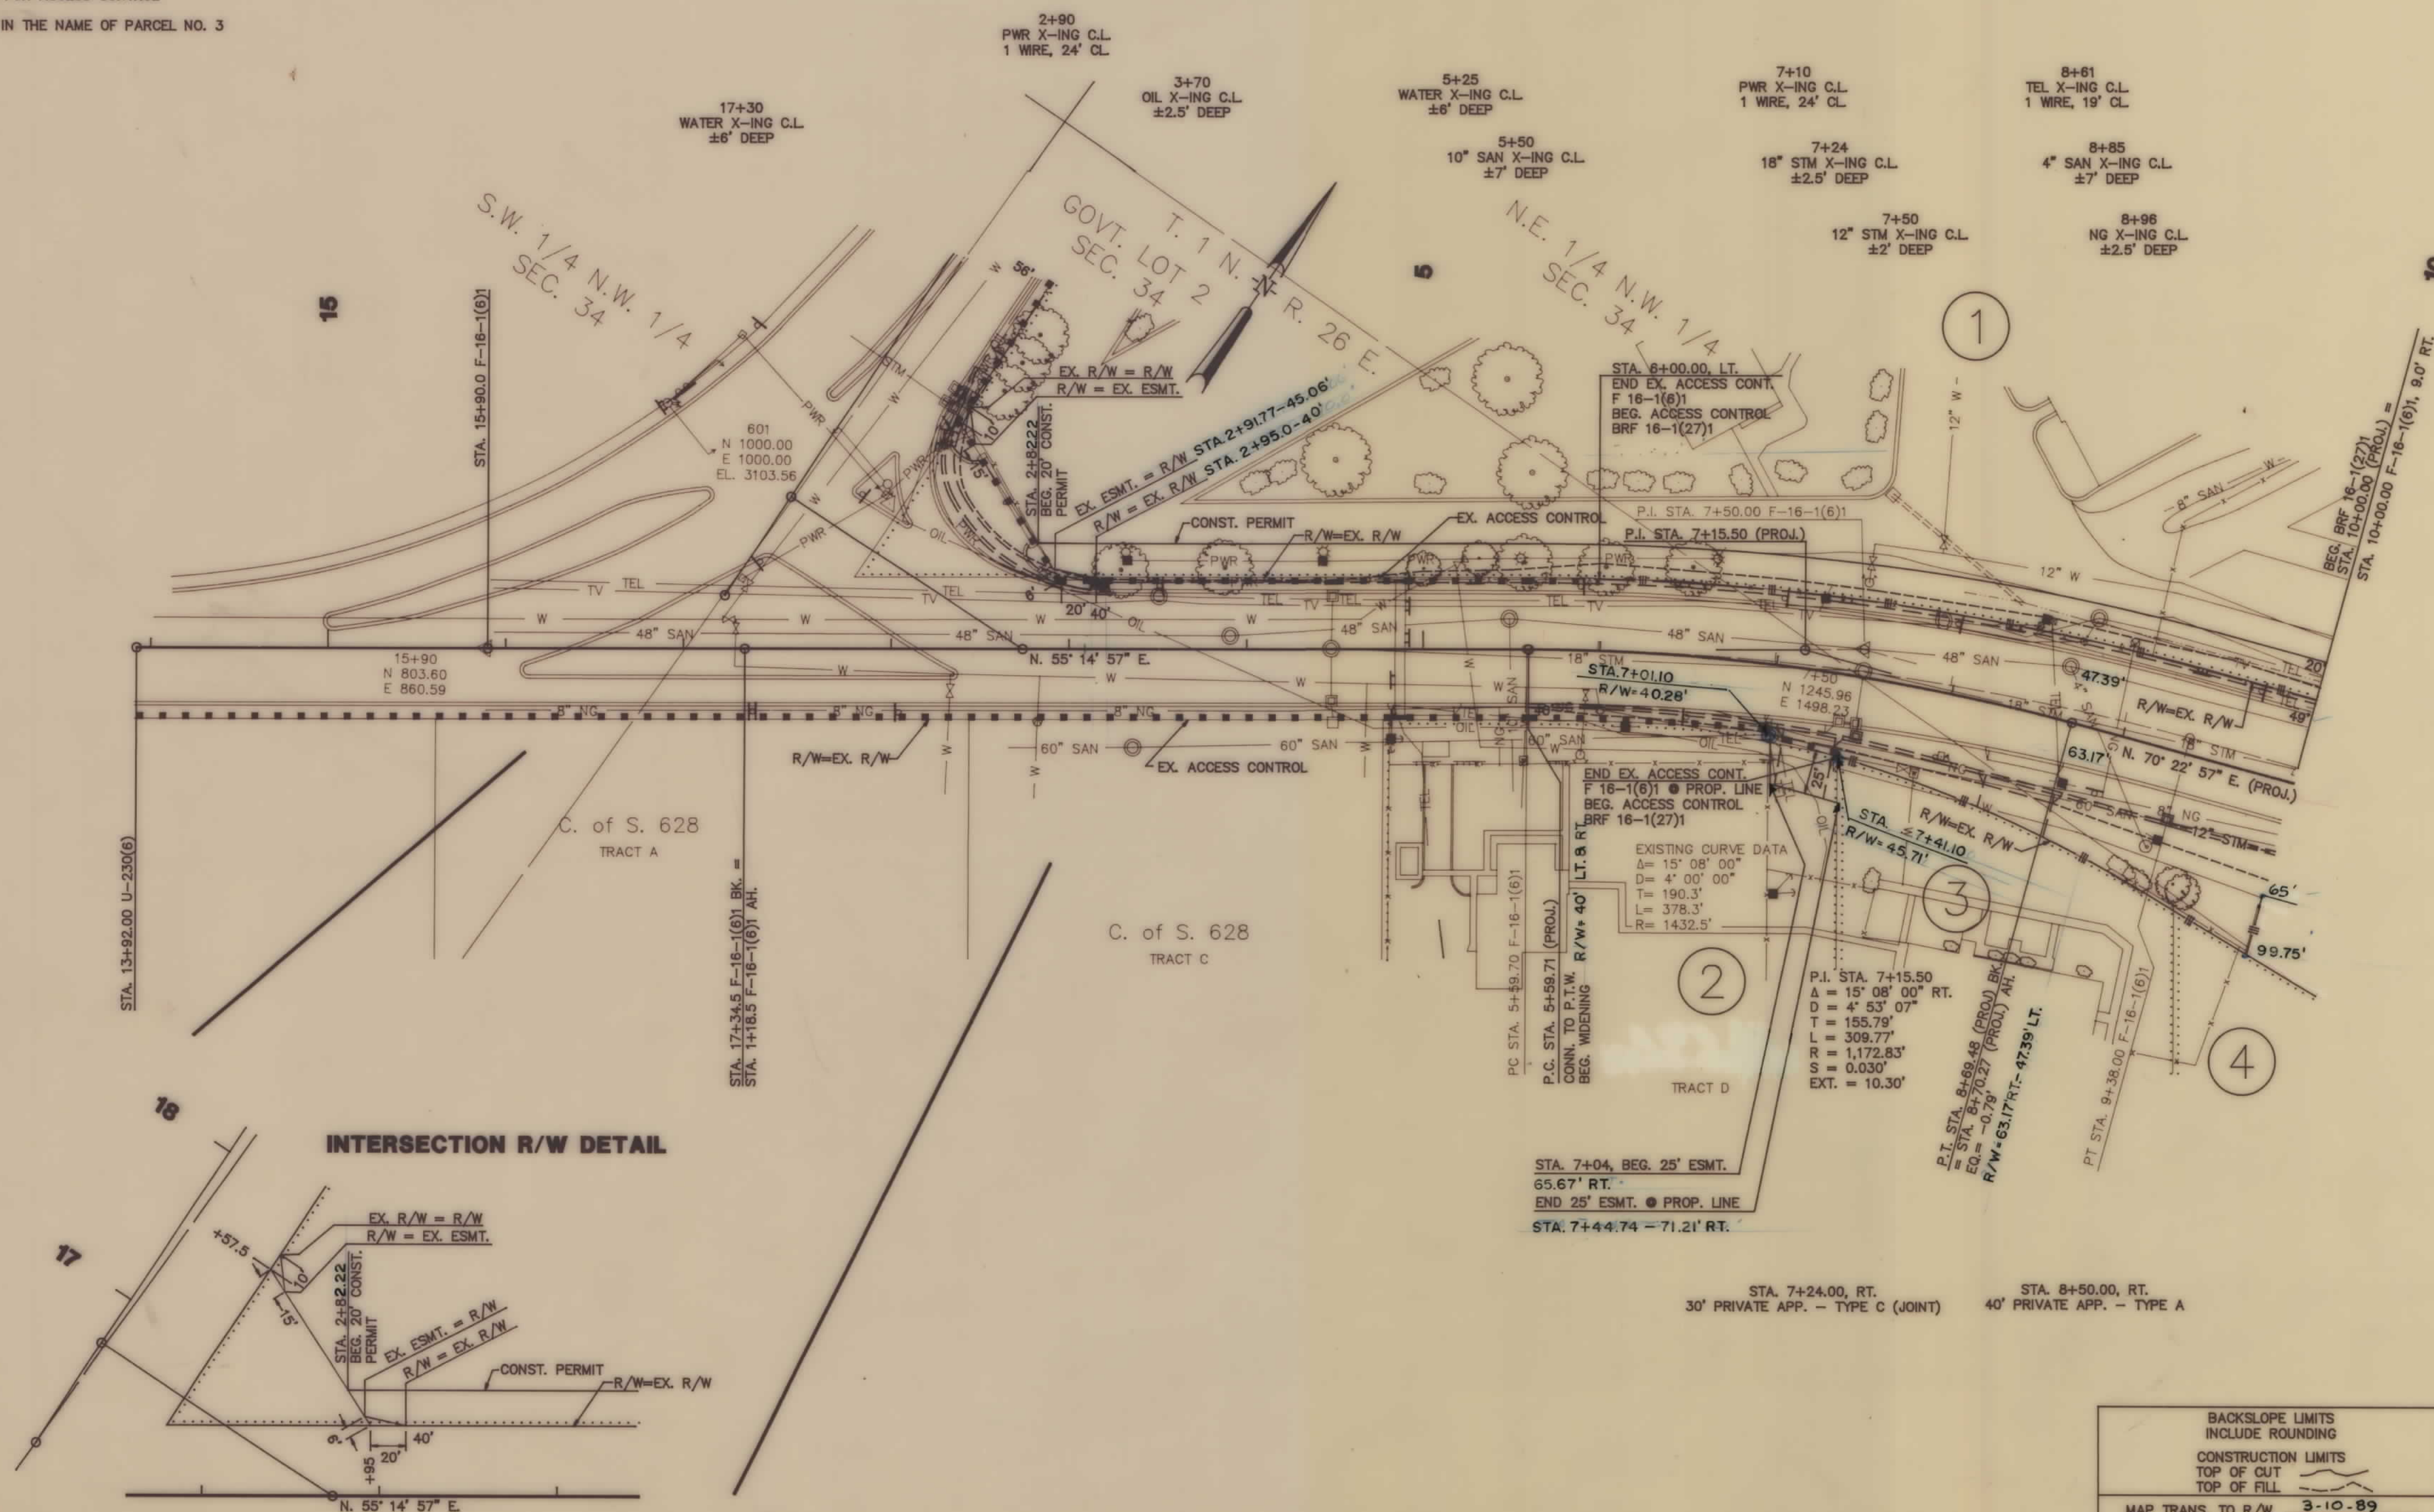

INTERSECTION R/W DETAIL

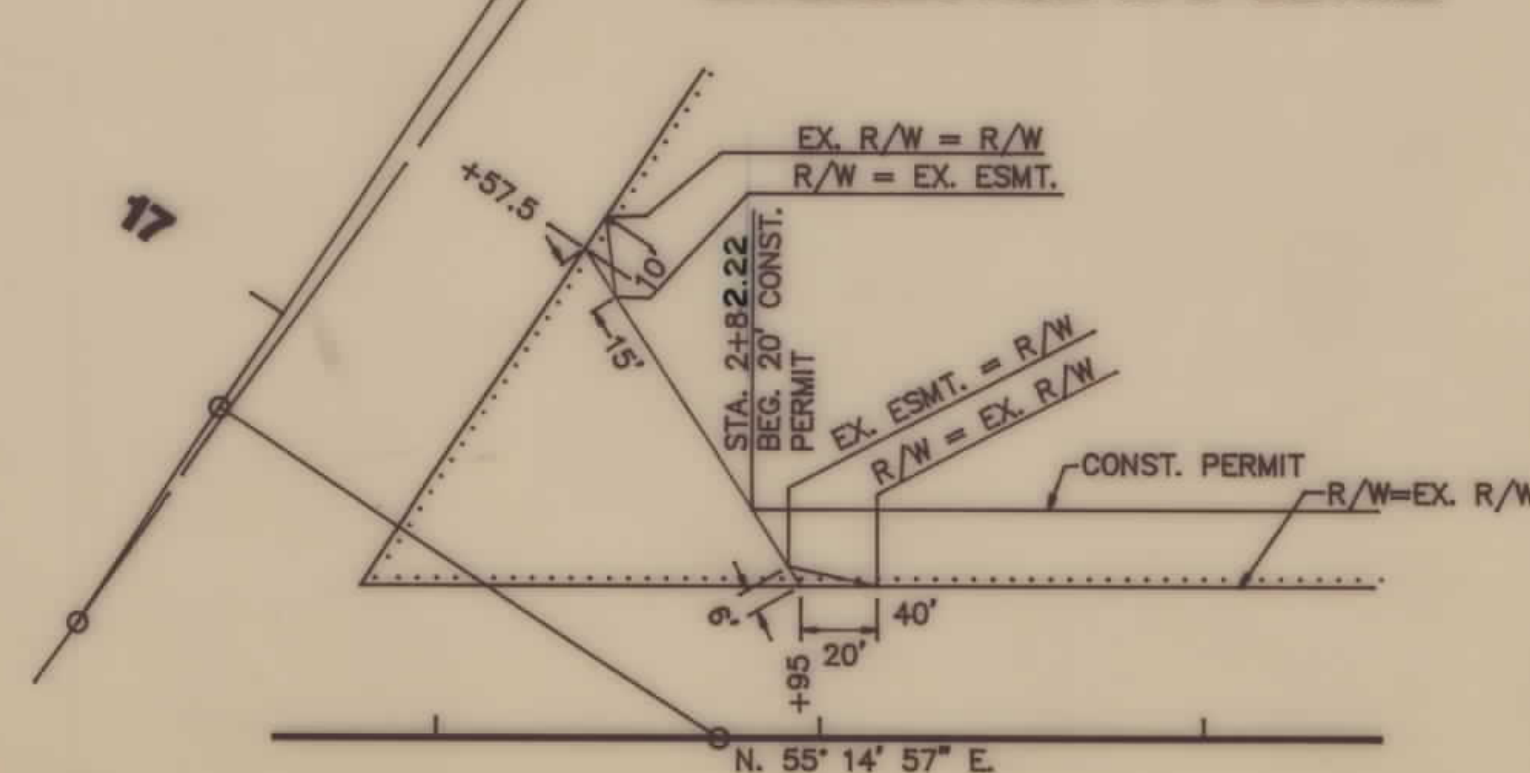

STA. 7+24.00, RT. 30' PRIVATE APP. - TYPE C (JOINT)
STA. 8+50.00, RT. 40' PRIVATE APP. - TYPE A

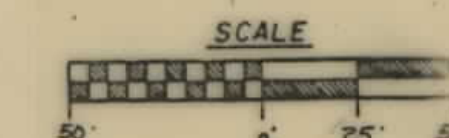


BACKSLOPE LIMITS INCLUDE ROUNDING		STATE OF MONTANA	
CONSTRUCTION LIMITS TOP OF CUT TOP OF FILL		DEPARTMENT OF HIGHWAYS	
MAP TRANS. TO R/W MAP REVISED 1-31-90		LAND REQUIRED FOR RIGHT OF WAY	
F.H.W.A. APPROVAL		YELLOWSTONE COUNTY	
		SCALE: 1"=50' MAP COMPLETED	

OWNERSHIPS									
PARCEL	NAME	ADDRESS	TOTAL AREA - S.F.	GROSS R/W AREA - S.F.	EX. ESMT. AREA - S.F.	NET R/W AREA - S.F.	REMAINDER - S.F.		CONST. PERMIT AREA - S.F.
							LEFT	RIGHT	AREA - S.F.
1	YELLOWSTONE COUNTY, MONTANA	SEE SHEET NO. 5							
4	YELLOWSTONE PIPELINE CO.	DELAWARE *							
5		DELETED							
6	MONTANA RAIL LINK	SEE SHEET NO. 7							

STATE	PROJECT NO.	SHEET NO.	TOTAL SHEETS
MONTANA	BRF 16-1(27)1	4	7

EAST BRIDGE - BILLINGS

* FOR NEGOTIATION FOR ACCESS CONTROL

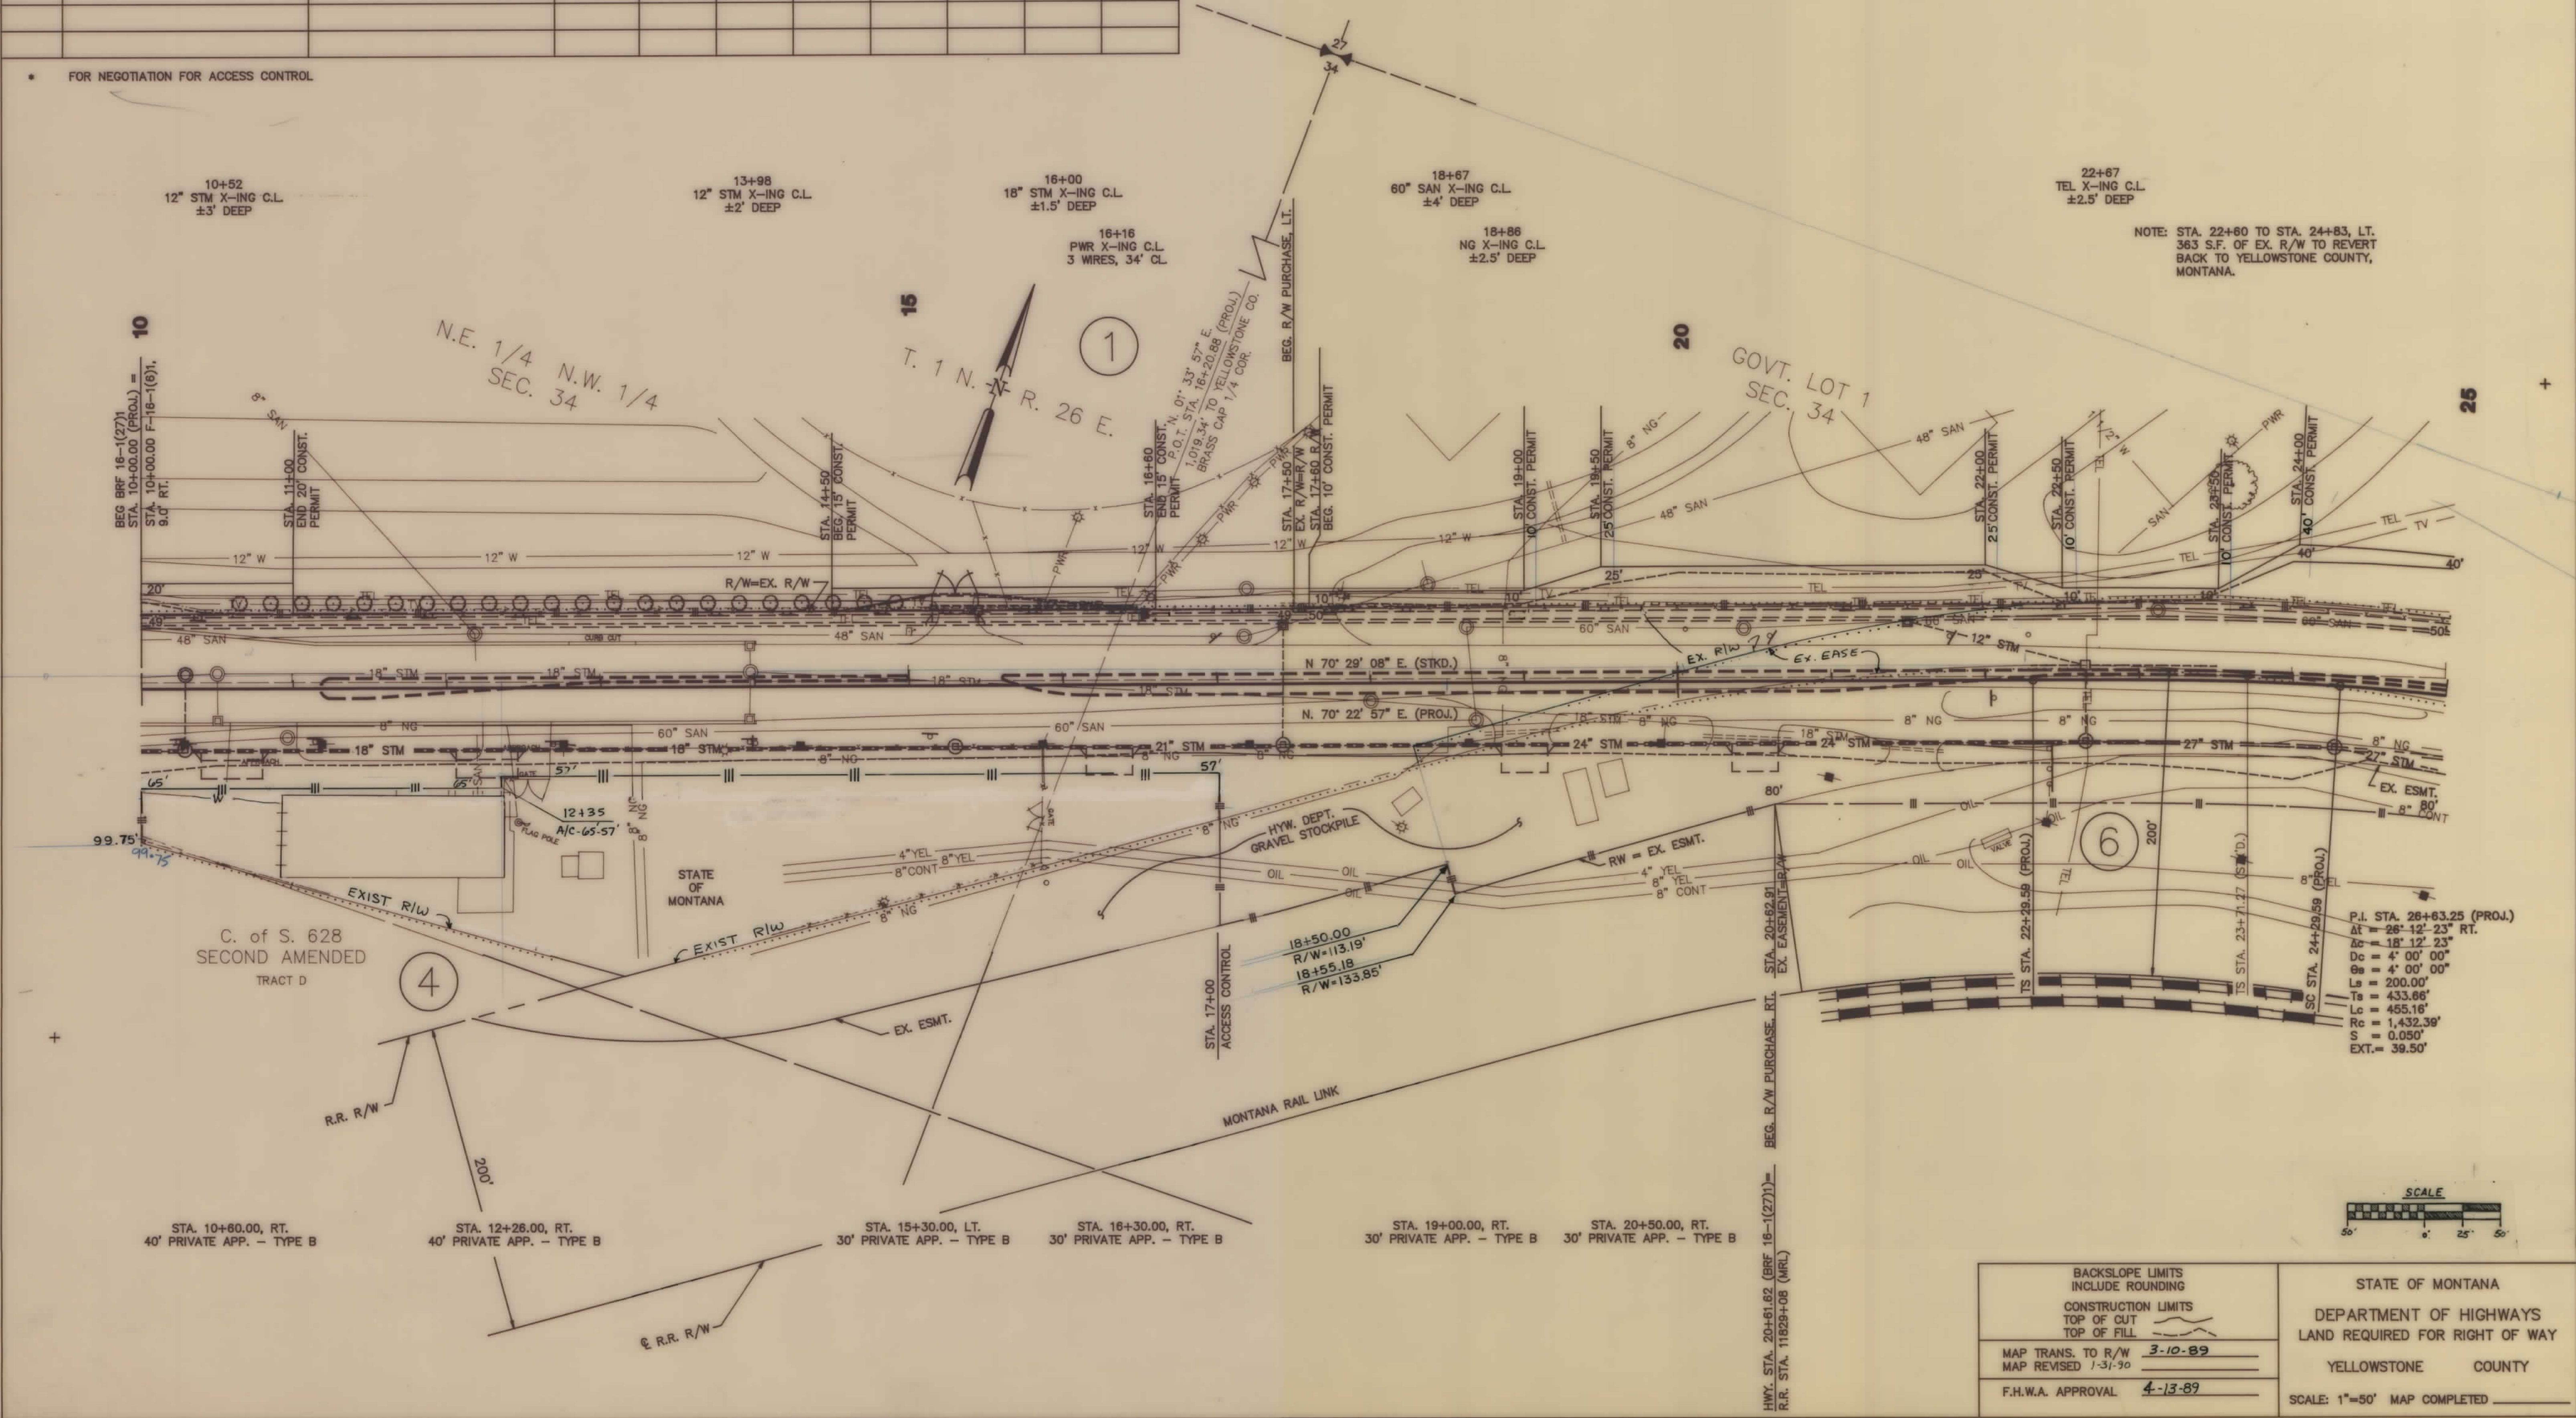

BACKSLOPE LIMITS INCLUDE ROUNDING CONSTRUCTION LIMITS TOP OF CUT TOP OF FILL	STATE OF MONTANA DEPARTMENT OF HIGHWAYS LAND REQUIRED FOR RIGHT OF WAY YELLOWSTONE COUNTY SCALE: 1"=50' MAP COMPLETED
MAP TRANS. TO R/W MAP REVISED 1-31-90	
F.H.W.A. APPROVAL 4-13-89	

BRF 16-1(27)1 SHT 4 OF 7


OWNERSHIPS									
PARCEL	NAME	ADDRESS	TOTAL AREA - S.F.	GROSS R/W AREA - S.F.	EX. ESMT. AREA - S.F.	NET R/W AREA - S.F.	REMAINDER - S.F. LEFT	RIGHT	CONST. PERMIT AREA - S.F.
1	YELLOWSTONE COUNTY, MONTANA	P.O. BOX 35000 BILLINGS, MONTANA		19,166.44	0	19,166.44			38,332.8
6	MONTANA RAIL LINK	SEE SHEET NO. 7							
7	MONTANA DEPT. OF STATE LANDS	HELENA, MONTANA		1.69 AC	0	1.69 AC			
8	LOCKWOOD WATER USERS ASSOCIATION, A MONTANA CORP.	1644 OLD HARDIN ROAD BILLINGS, MONTANA		19,364	1840	17,524			1,863
9	STEFFES ENTERPRISES INC., A MONTANA CORP.	SEE SHEET NO. 6							
20	U.S. GEOLOGICAL SURVEY - WRD	301 S. PARK AVE. HELENA, MONTANA							
21	COULSON WATER USERS ASSOCIATION LOCKWOOD WATER USERS ASSOCIATION, A MONTANA CORP.	3306 COULSON RD. BILLINGS, MONTANA							
22	LOCKWOOD WATER USERS ASSOCIATION, A MONTANA CORP.	1644 OLD HARDIN ROAD BILLINGS, MONTANA		2,323	0	2,323			752
8 & 22	LOCKWOOD WATER USERS ASSOCIATION, A MONTANA CORP.	1644 OLD HARDIN ROAD BILLINGS, MONTANA	279,459	21,687	1840	19,847	257,769		2,415

* FOR NEGOTIATION ONLY
 ** EASEMENT ACQUIRED IN THE NAME OF CITY OF BILLINGS.
 (INCLUDES 11,325 S.F. OF EXIST. EASE.)

*** TO BE ACQUIRED BY EASEMENT

P.I. STA. 1+46.75 "C" LINE
 $\Delta = 104^\circ 31' 46''$ RT.
 $D = 114' 35' 30''$
 $T = 64.61'$
 $L = 91.22'$
 $R = 50.00'$
 $S = N.C.$
 $EXT = 31.70'$

P.I. STA. 5+53.07 "C" LINE
 $\Delta = 74^\circ 31' 46''$ LT.
 $D = 45' 50' 12''$
 $T = 95.10'$
 $L = 162.60'$
 $R = 125.00'$
 $S = 0.020'$
 $EXT = 32.07'$

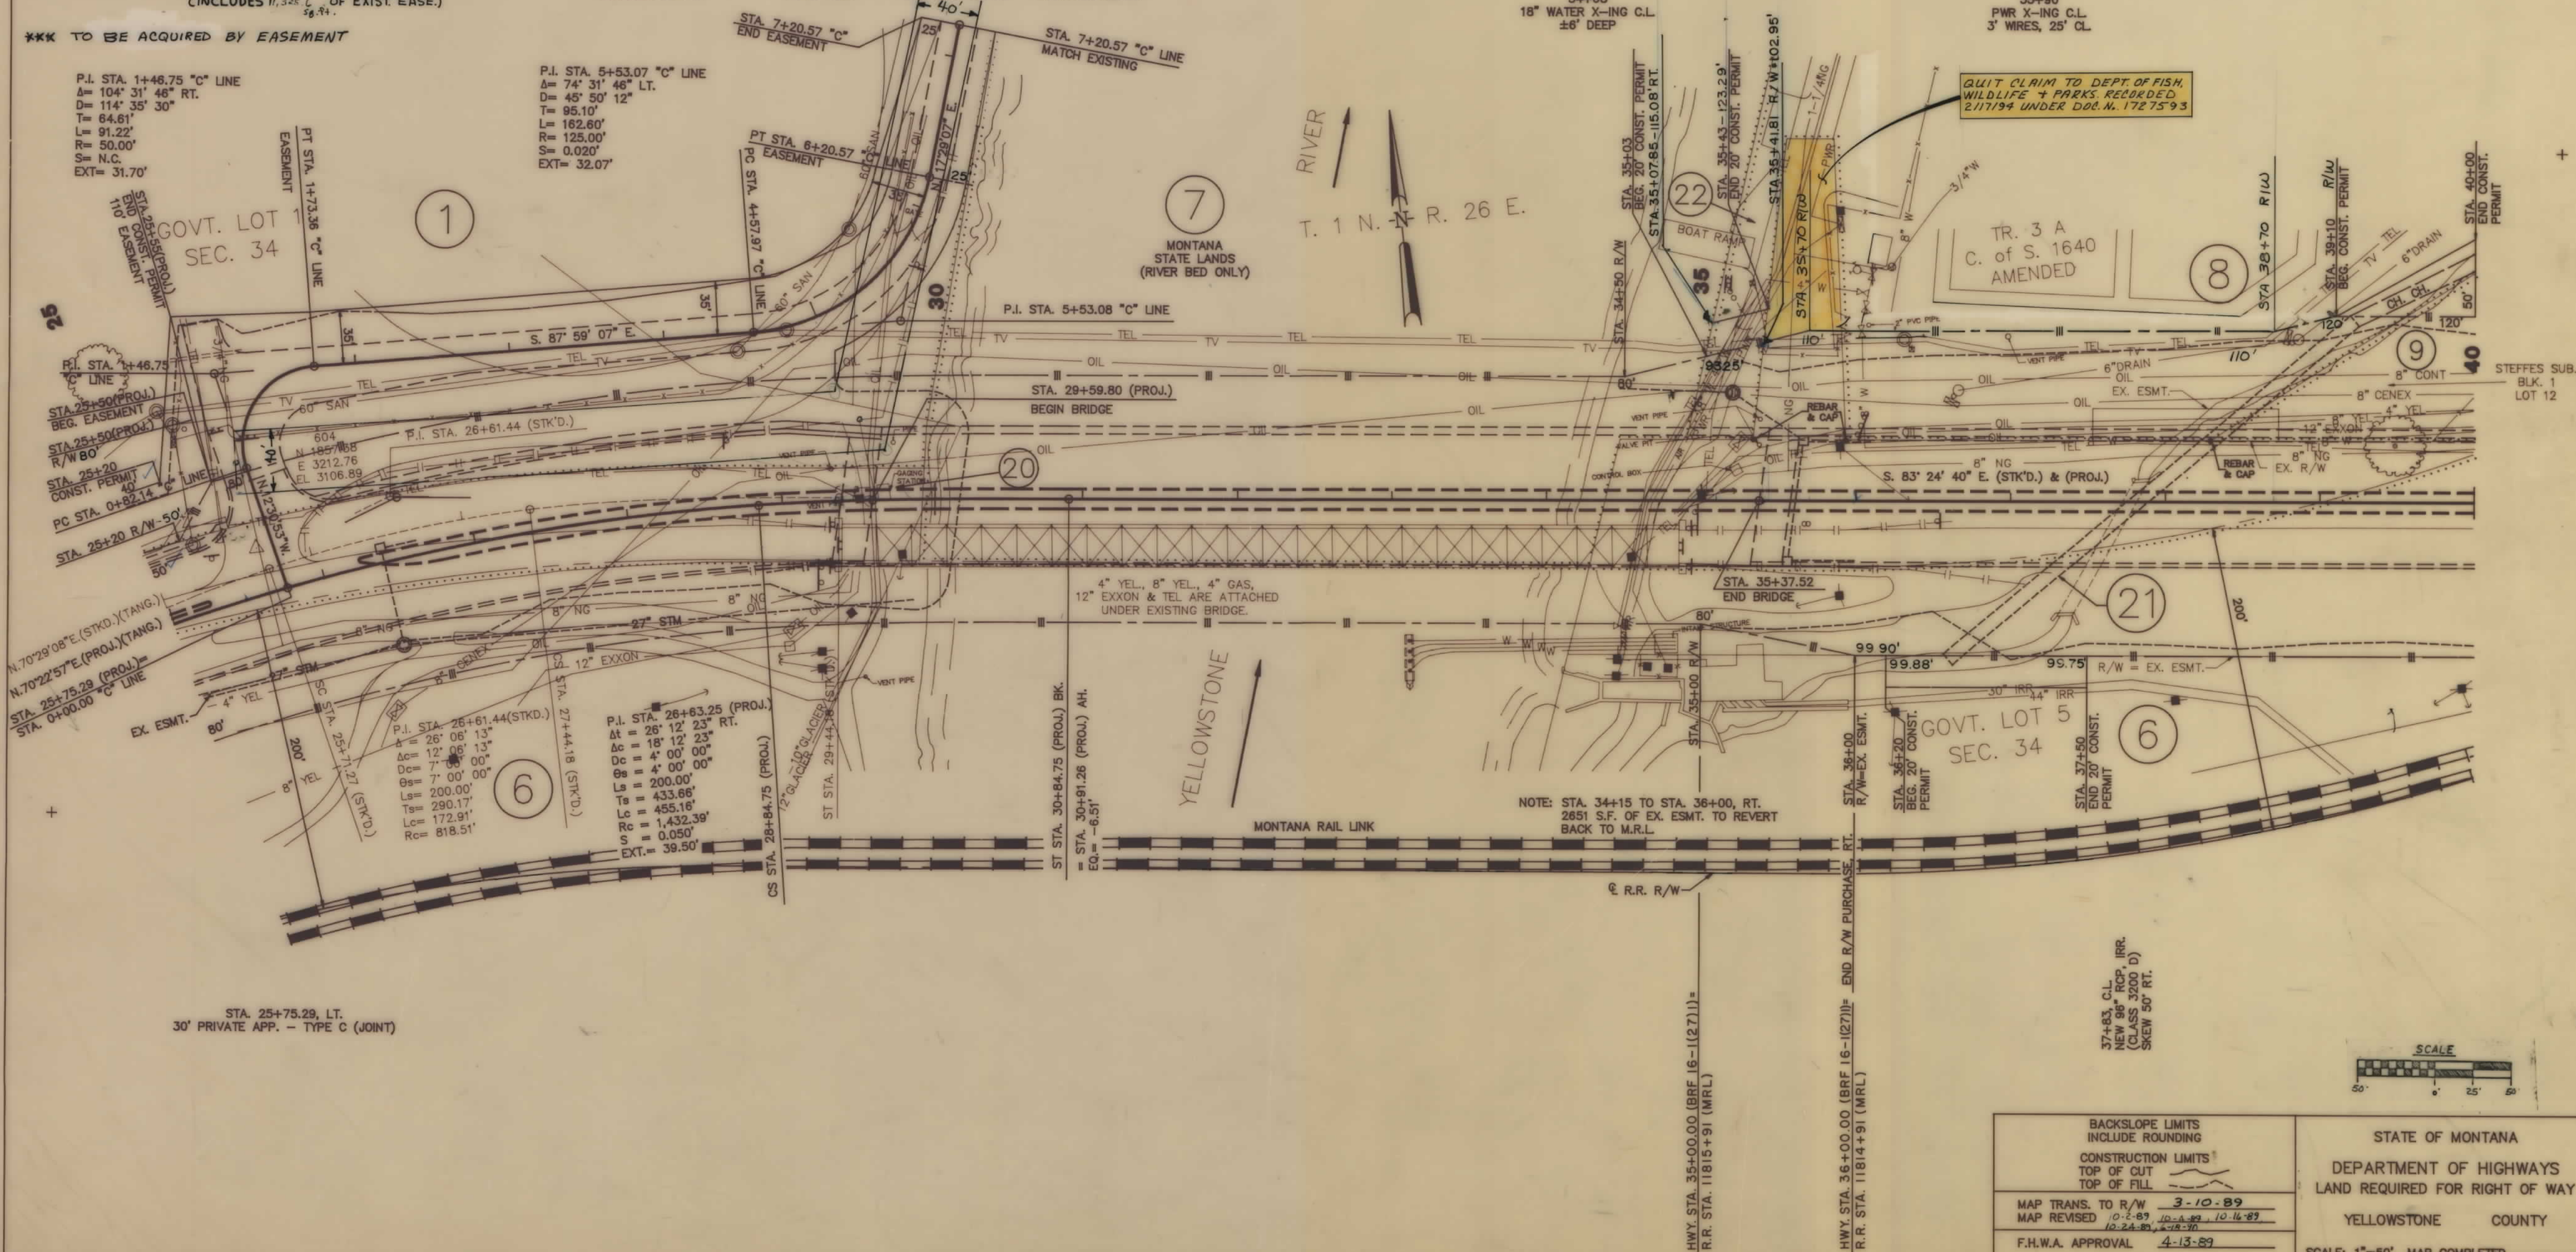

STATE	PROJECT NO.	SHEET NO.	TOTAL SHEETS
MONTANA	BRF 16-1(27)1	5	7

EAST BRIDGE - BILLINGS

