


PLANS
NOT
TO
SCALE

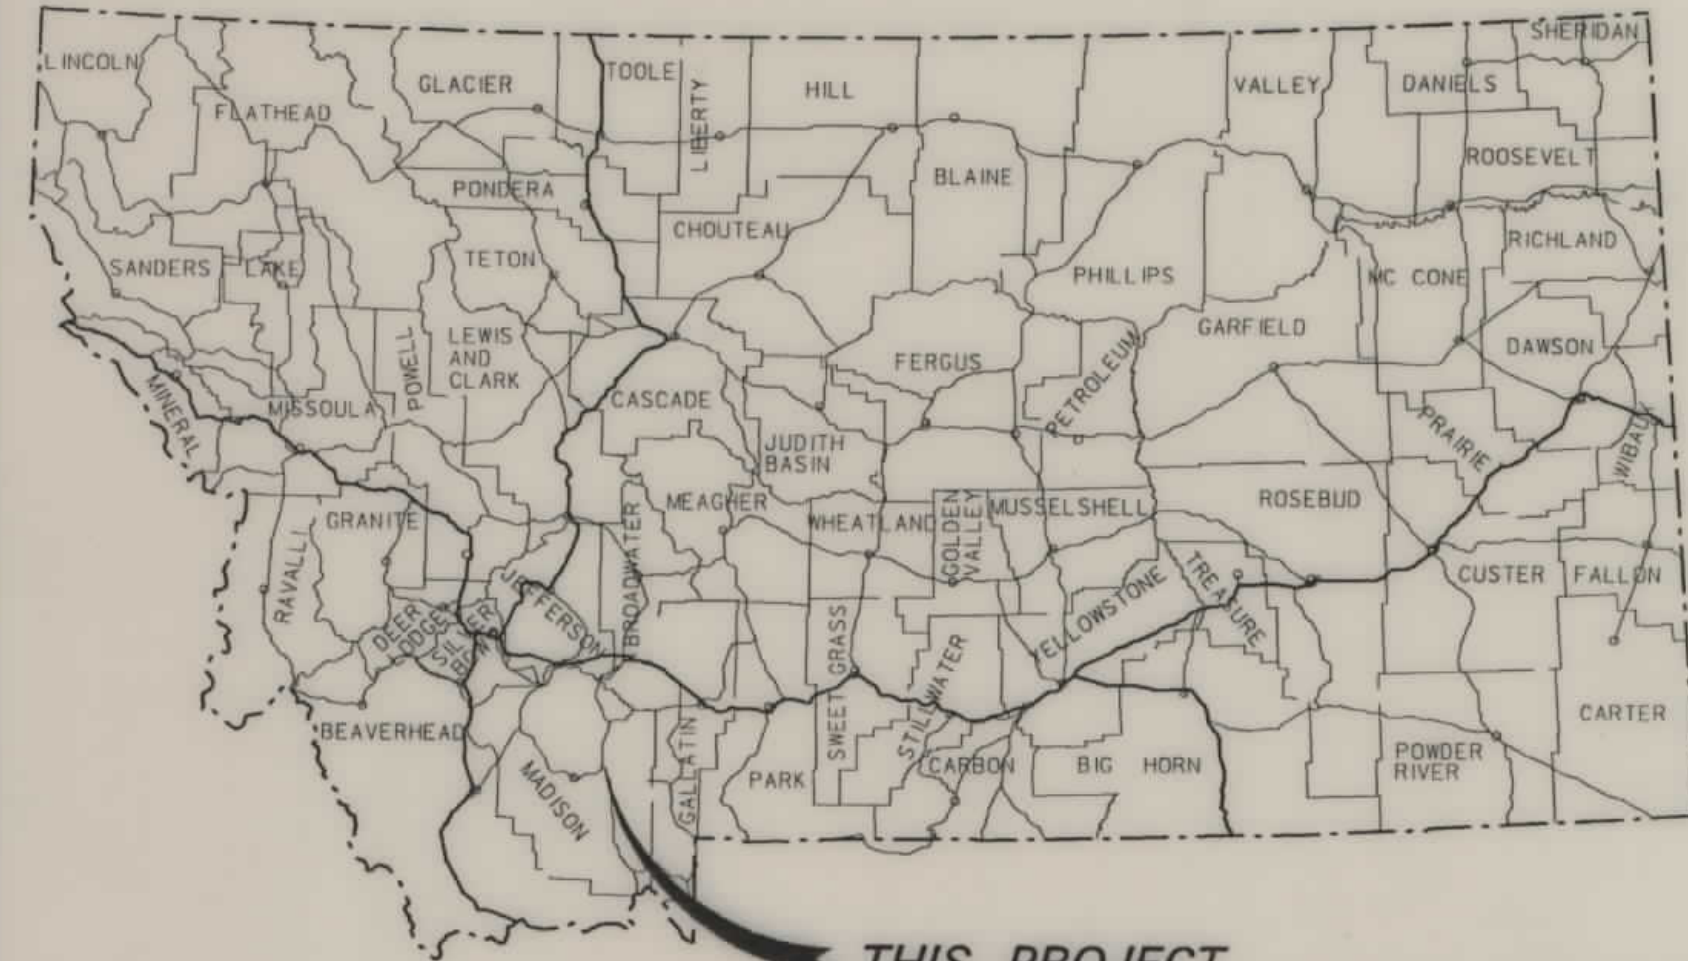

MONTANA DEPARTMENT OF TRANSPORTATION

STATE	RIGHT OF WAY ID.	SHEET NO.	TOTAL SHEETS
MONTANA	BR 13-1(31)47	1	7
PROJECT NUMBER 2424-31			
5 LOCATIONS - SE OF ENNIS			

RIGHT OF WAY PLAN OF FEDERAL AID PROJECT BR 13-1(31)47

5 LOCATIONS - SE OF ENNIS

MADISON COUNTY 2.3 Kilometers

CONVENTIONAL SIGNS


PROPOSED RIGHT OF WAY LINE	---
EXISTING RIGHT OF WAY LINE	---
RAILROAD RIGHT OF WAY LINE	---
CENTERLINE (C) OR PROJECTED LINE	---
STK'D CENTERLINE	---
SECTION LINE	---
OWNERSHIP BOUNDARY	---
FULL ACCESS CONTROL	AG AG
LIMITED ACCESS CONTROL	///
EXISTING ACCESS CONTROL	///
PRESENT TRAVELED WAY (P.T.W.)	---
FENCE LINE	---
EXISTING GUARDRAIL	---
PROPOSED GUARDRAIL	---
GATE IN FENCE	---
CATTLE GUARD: EXIST. - PROPOSED	---
SECTION CORNER	FOUND UNFOUND
1/4 SECTION CORNER	---
CLOSING CORNER	---
MEANDER CORNER	---
CENTER OF SECTION	---
RIGHT OF WAY MONUMENT	---
PROPERTY CORNER PIN	---
POWER POLE IN PLACE	---
TELEPHONE POLE IN PLACE	---
TELEGRAPH POLE IN PLACE	---
LIGHT POLE	---
PROPOSED CULVERT	---
EXISTING CULVERT	---
OUTLET DITCH	---
INLET DITCH	---
EXISTING DITCH	---
CHANNEL CHANGES	CH. CH. 2
DITCH BLOCK	---
RIPRAP	---
BRIDGES	---
RAILROADS	---
PARCEL NUMBERS	2
APPROACH: EXIST.- PROPOSED	---



ASSOCIATED PROJECT AGREEMENT NUMBER
BR 13-1(21)47 PE

RELATED PROJECTS
F 244-D

FHWA/DOT APPROVAL	6-1-98
MAP REVISED	1-14-99

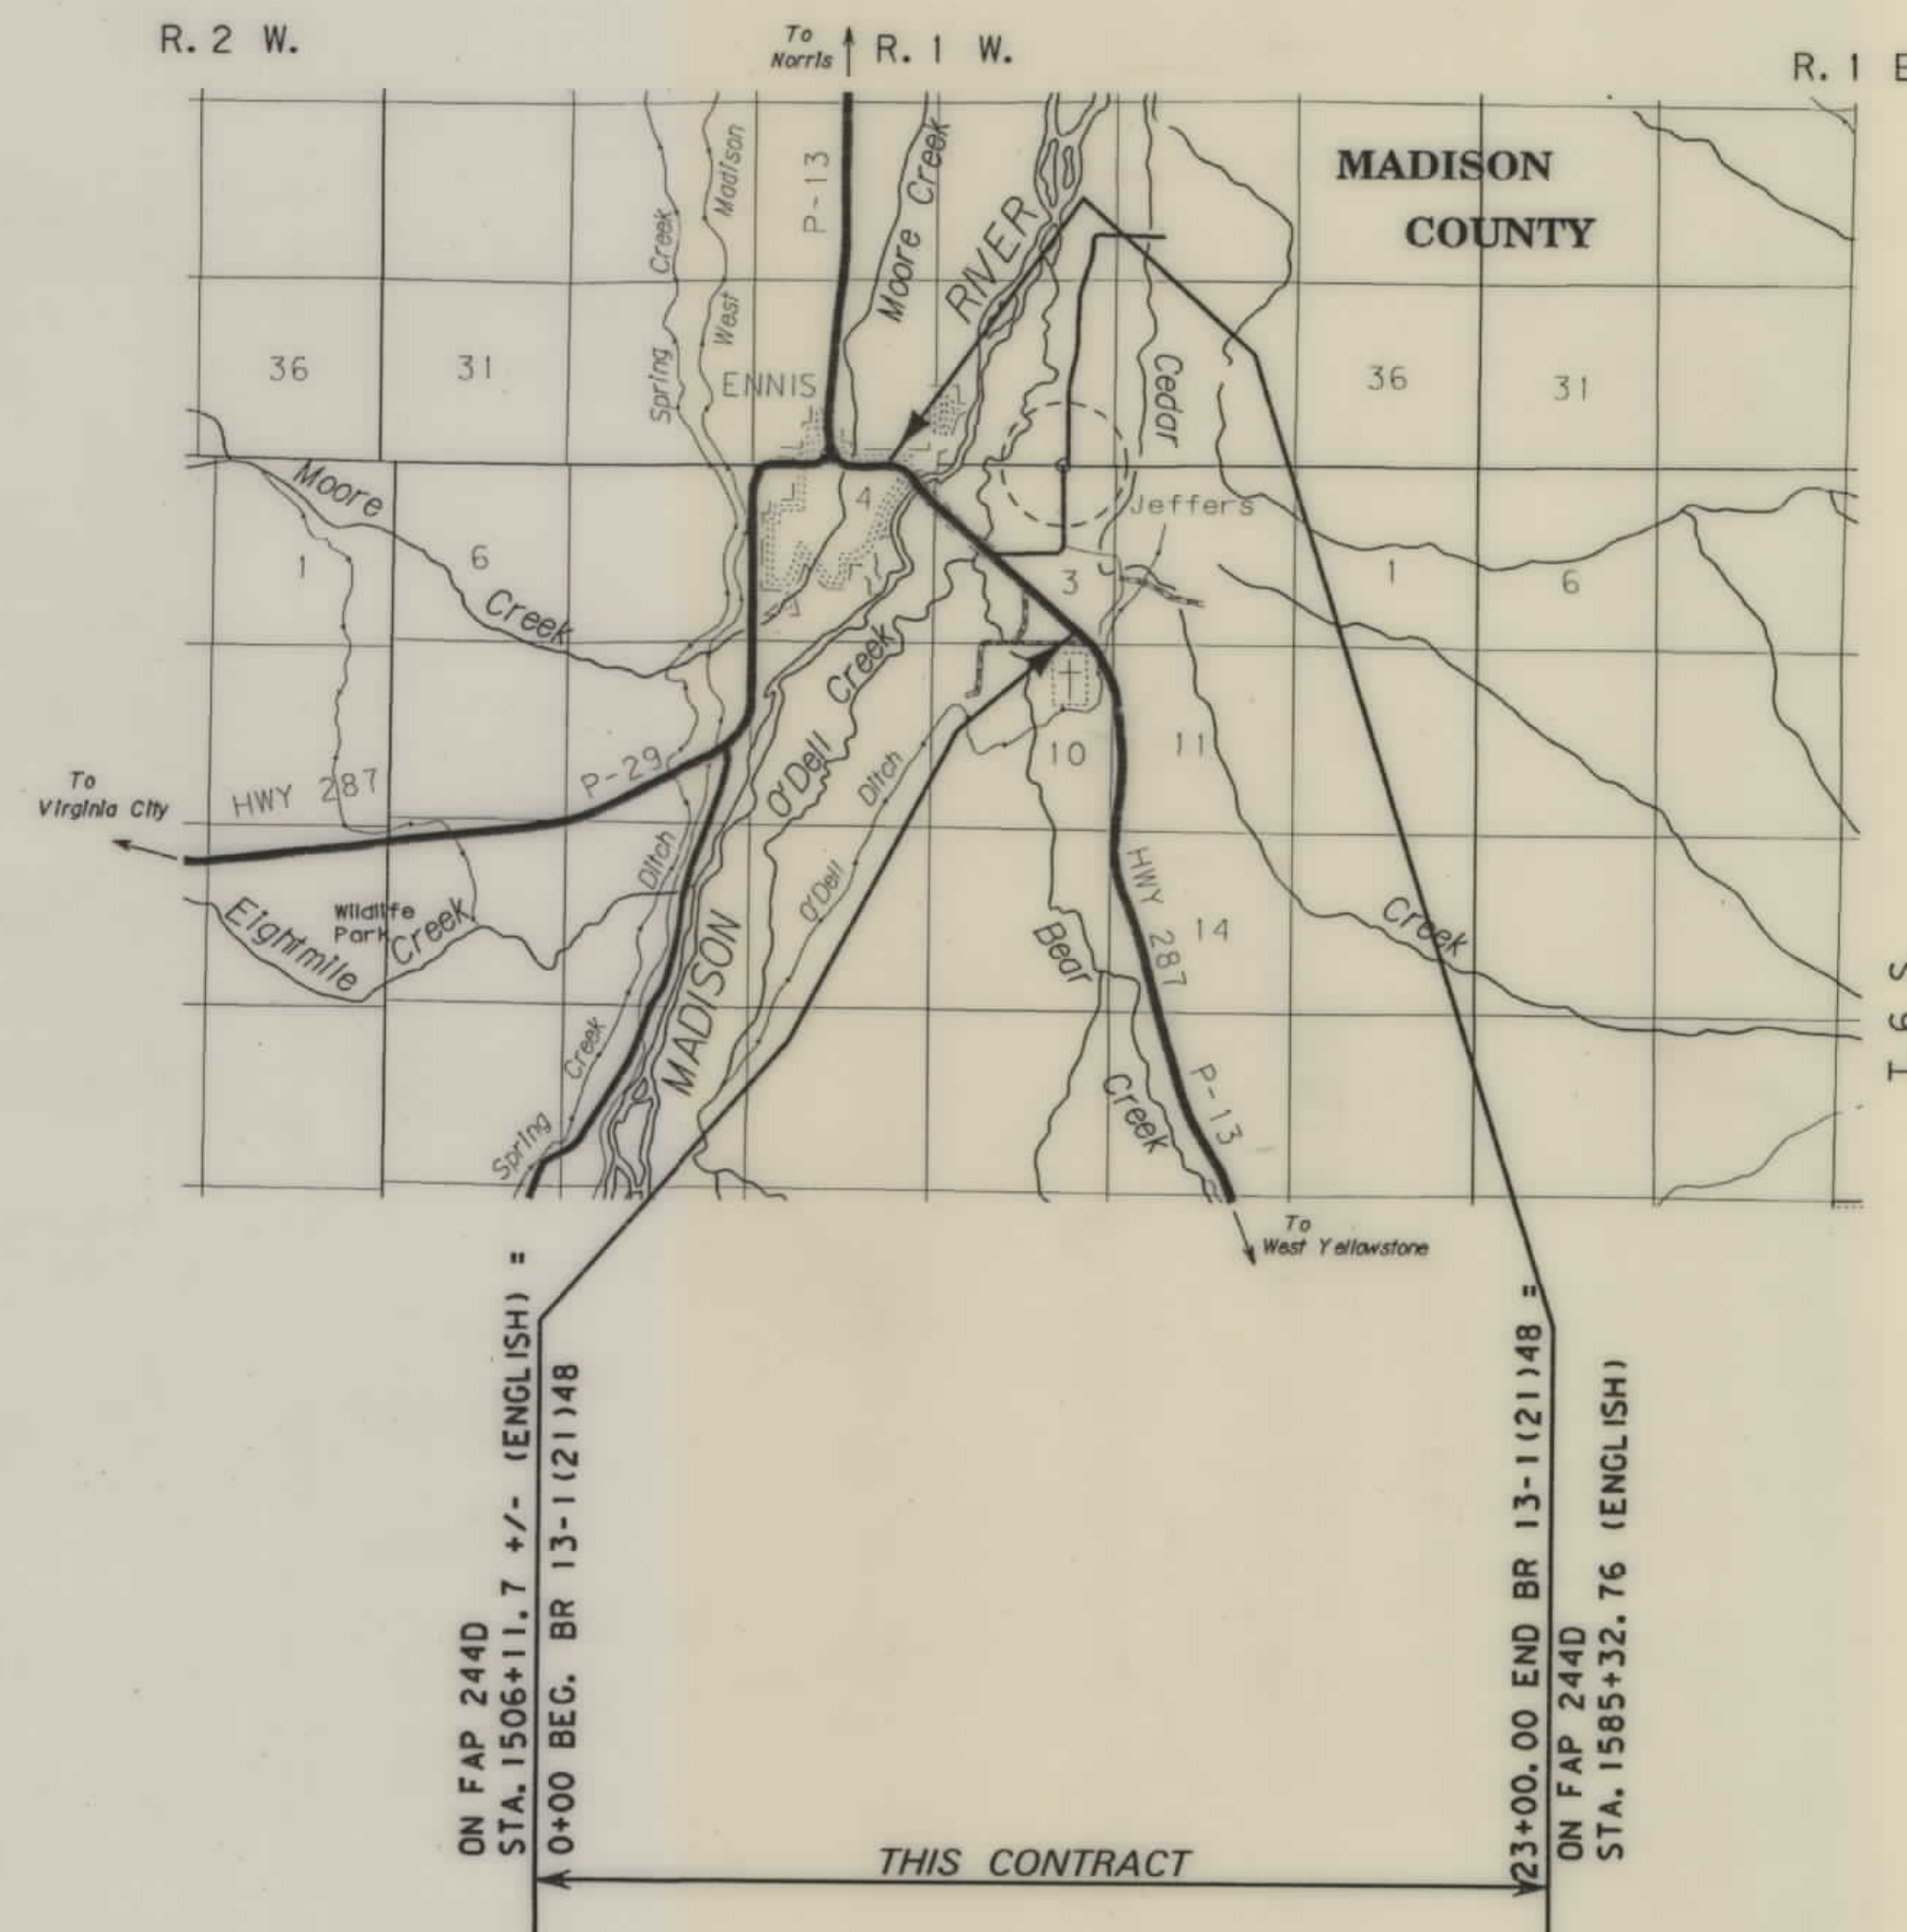

SEE SHEET NO. 2 FOR OWNERSHIP NAMES, ADDRESSES, AREAS, ETC.

NOTES: 1. ALL MEASUREMENTS ARE METRIC EXCEPT AS NOTED

MONTANA DEPARTMENT
OF TRANSPORTATION

13: 53: 34
08 SEP 2000
U0250
RDROW
MONTANA
CADD

3
2
... \2424.dwn, row

OWNERSHIP																			
PARCEL	NAME	ADDRESS	TOTAL	AREA	GROSS R/W AREA		EX. EASE. AREA		NET AREA		REMAINDER				CONST. PMT. AREA		EASE. AREA		SHEET NO.
			METRIC	ENGLISH	METRIC	ENGLISH	METRIC	ENGLISH	METRIC	ENGLISH	LEFT		RIGHT		METRIC	ENGLISH	METRIC	ENGLISH	
											METRIC	ENGLISH	METRIC	ENGLISH					
1	RICHARD LLOYD JONES	ROUTE 1, ENNIS, MONTANA 59729	12.545 ha	31 AC	0.241 ha	0.60 AC			0.241 ha	0.60 AC	12.304 ha	30.40 AC							3 & 4
2	LUCIE L. SONDERER	P.O. BOX 30, ENNIS, MONTANA 59729	43.416 ha	107.282 AC	0.640 ha	1.58 AC			0.640 ha	1.58 AC			42.776 ha	105.70 AC	0.070 ha	0.17 AC			3 & 4
3	B & H LIMITED PARTNERSHIP	P.O. BOX 487, ENNIS, MONTANA 59729	0.0696 ha	0.172 AC	0.006 ha	0.01 AC			0.006 ha	0.01 AC			0.064 ha	0.16 AC					4
4	B & H LIMITED PARTNERSHIP	P.O. BOX 487, ENNIS, MONTANA 59729	3.422 ha	8.456 AC	0.281 ha	0.69 AC			0.281 ha	0.69 AC			3.141 ha	7.76 AC			0.002 ha	0.01 AC	4 & 5
5	WILLIAM CLINE SAUNDERS, et al	c/o JAMES H. SAUNDERS P.O. BOX 73, ENNIS, MONTANA 59729	42.775 ha	105.7 AC	4.306 ha	10.64 AC	3.623 ha	8.95 AC	0.683 ha	1.69 AC	34.239 ha	84.61 AC	4.230 ha	10.45 AC					4, 5 & 6
6	CALTANA DEVELOPMENT, LTD.	P.O. BOX 26, ENNIS, MONTANA 59729			FOR NEGOTIATIONS ONLY														4
7	B & H LIMITED PARTNERSHIP	P.O. BOX 487, ENNIS, MONTANA 59729			FOR NEGOTIATIONS ONLY														4 & 5
3, 4, & 7	COMBINATION PARCEL		3.492 ha	8.628 AC	0.287 ha	0.70 AC			0.287 ha	0.70 AC			3.205 ha	7.92 AC			0.002 ha	0.01 AC	4 & 5
8	DAVID SMITH, et al	56 JEFFERS ROAD, ENNIS, MONTANA 59729	82.556 ha	204 AC	0.755 ha	1.87 AC	0.565 ha	1.40 AC	0.190 ha	0.47 AC			81.801 ha	202.13 AC					5
9	ERNA REINTS & JACK REINTS	101 JEFFERS ROAD, ENNIS, MONTANA 59729	30.756 ha	76 AC	0.586 ha	1.45 AC	0.565 ha	1.40 AC	0.021 ha	0.05 AC	30.170 ha	74.55 AC							6
10	MADISON RIVER R.V. LTD., A MONTANA CORPORATION	208 EAST BANNACK, DILLON, MONTANA 59725	12.492 ha	30.868 AC	3.519 ha	8.69 AC	2.199 ha	5.43 AC	1.320 ha	3.26 AC	8.973 ha	22.18 AC					0.043 ha	0.107 AC	6
11	MADISON RIVER R.V. LTD., A MONTANA CORPORATION	208 EAST BANNACK, DILLON, MONTANA 59725	0.182 ha	0.45 AC	0.001 ha	0.01 AC			0.001 ha	0.01 AC	0.181 ha	0.44 AC			0.006 ha	0.02 AC			6
12	TOWN OF ENNIS	ENNIS TOWN HALL, ENNIS, MONTANA 59729	1.558 ha	3.85 AC											0.138 ha	0.34 AC			6
13	GERTRUDE MARIE OLSON, et al	1900 1st AVE. S., GREAT FALLS, MONTANA 59401			FOR NEGOTIATIONS ONLY														6
14	ROBERT C. HINES & ELSIE F. HINES	P.O. BOX 688, ENNIS, MONTANA 59729	0.986 ha	2.437 AC											0.002 ha	0.01 AC			6
15	GARY GUSTAFSON	307 JEFFERS ROAD, ENNIS, MONTANA 59729	0.083 ha	0.21 AC											0.004 ha	0.01 AC			6
16	CLAUDE F. ANGLE, et al	P.O. BOX 64, ENNIS, MONTANA 59729	581 m²	6250 SF											100 m²	1076 SF			6
17	CLAUDE F. ANGLE, et al	P.O. BOX 64, ENNIS, MONTANA 59729	1463 m²	15750 SF											182 m²	1961 SF			6 & 7
18	NORMAN P. STEWART, TRUSTEE	P.O. BOX 685, ENNIS, MONTANA 59729	920 m²	9900 SF											5 m²	53 SF			6
19	CLAUDE F. ANGLE, et al	P.O. BOX 64, ENNIS, MONTANA 59729	697 m²	7500 SF											8 m²	86 SF			6 & 7
16, 17 & 19	COMBINATION PARCEL		2741 m²	29500 SF											290 m²	3123 SF			6 & 7
20	NORMAN P. STEWART, TRUSTEE	P.O. BOX 685, ENNIS, MONTANA 59729	348 m²	3750 SF											7 m²	80 SF			6 & 7
18 & 20	COMBINATION PARCEL		1268 m²	13650 SF											12 m²	133 SF			6 & 7
21	MITCHELL, HUBNER & JEFFERS DITCH	UNKNOWN			FOR NEGOTIATIONS ONLY														5
45	TRINITY EPISCOPAL CHURCH	P.O. BOX 336 ENNIS, MONTANA 59729	PERMIT NO.	3225															5
453	TOWN OF ENNIS	TOWN HALL, ENNIS, MONTANA 59729	PERMIT NO.	7984															5
85	CALTANA DEVELOPMENT, LTD	P.O. BOX 26, ENNIS, MONTANA 59729	PERMIT NO.	3424															5
2A	LUCIE L. SONDERER	P.O. BOX 30, ENNIS, MONTANA 59729	43.416 ha	107.282 AC											0.327 ha	0.81 AC			4

STATE	RIGHT OF WAY ID.	SHEET NO.	TOTAL SHEETS
MONTANA	BR 13-1(31)47	2	7
PROJECT NUMBER 2424-31			

5 LOCATIONS - SE OF ENNIS

- ① TO BE ACQUIRED IN THE NAME OF MONTANA DEPT. OF FISH, WILDLIFE & PARKS.
- ② TO BE ACQUIRED AS EASEMENT.

NOTES: 1. ALL MEASUREMENTS ARE METRIC EXCEPT AS NOTED
2. THE PROPOSED R/W LINE WHERE A SPIRAL CURVE TRANSITION IS USED IS A CHORD RATHER THAN A CONCENTRIC CURVE.
3. THE ENGLISH AREAS ARE FOR INFORMATIONAL PURPOSES ONLY.

BACKSLOPE LIMITS INCLUDE ROUNDING			CONSTRUCTION LIMITS: CUT SECTION TOE OF FILL		
FHWA/DOT APPROVAL			6-1-98		
MAP REVISED	8-20-98	1-14-99	1-27-99	4-19-99	7-1-99
	3-15-00	7-5-00	9-5-00	8-13-99	9-17-99

MONTANA DEPARTMENT OF TRANSPORTATION	
RIGHT OF WAY PLAN MADISON COUNTY	
SCALE 1:1000	
0 50M 100M	

SEE SHEET NO.2 FOR OWNERSHIP NAMES, ADDRESSES, AREAS, ETC.

STATE	RIGHT OF WAY ID.	SHEET	TOTAL
		NO.	SHEETS
MONTANA	BR 13-1(31)47	3	7
PROJECT NUMBER 2424-31			
5 LOCATIONS - SE OF ENNIS			

NE 4 NE 4
SEC. 10

SW 4 SE 4
SEC. 3

P.O.T. 0+00 IS N 71° 04' 57" W,
305.458 m (1002.16') FROM THE
SOUTHEAST CORNER OF SECTION 3,
T 6 S, R 1 W.
(3/4" MDOH ALUM. MONUMENT)

ON FAP 244D
STA. 1509+66.77 (ENGLISH) =
STA. 0+00.00 BEG. BR 13-1(29)48
(METRIC)

NOTE:
IRRIGATION CHANNEL CHANGE FROM 0+00 TO 0+62.57
WILL BE CONSTRUCTED UNDER PROJECT STPP 13-1(33)36
RIGHT OF WAY AND CONSTRUCTION PERMIT FROM 0+00 TO
0+62.57 TO BE ACQUIRED UNDER STPP 13-1(30)36 CAMERON - N&S

GRID STATE PLANE COORDINATES

THIS IS A STATE PLANE COORDINATE PROJECT.
ALL DIMENSIONS, DISTANCES AND AREAS ON THIS
PROJECT ARE GRID, EXCEPT FOR THE R/W WIDTH,
WHICH IS RECORD. THE COMBINATION SCALE
FACTOR IS 0.99957620.



PROPOSED NEW R/W
STPP 13-1(33)36
CAMERON-N&S

0+00
EX. EASE. = R/W
BEG. ACQUISITION LT.
POT 0+00.00
25 m R/W

0+62.57
EX. EASE. = R/W
R/W 0+62.57
25 m
BEG. ACQUISITION RT.
BEG. 8 m CONST. PMT.

1+50
END 8 m CONST. PMT.

CERTIFICATE OF SURVEY
BOOK 7 OF SURVEYS, PAGE 611
TRACT L


- NOTES: 1. ALL MEASUREMENTS ARE METRIC EXCEPT AS NOTED
2. THE PROPOSED R/W LINE WHERE A SPIRAL CURVE
TRANSITION IS USED IS A CHORD RATHER THAN A
CONCENTRIC CURVE.

BACKSLOPE LIMITS INCLUDE ROUNDING			
CONSTRUCTION LIMITS:			
CUT SECTION		TOE OF CUT	
TOE OF FILL		DITCH BOTTOM	
FHWA/DOT APPROVAL		6-1-98	
MAP REVISED		1-14-99 1-27-99 2-3-99	

MONTANA
DEPARTMENT OF TRANSPORTATION

RIGHT OF WAY PLAN
MADISON COUNTY

SCALE 1:1000

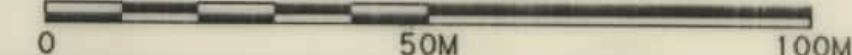

SEE SHEET NO. 2 FOR OWNERSHIP NAMES, ADDRESSES, AREAS, ETC.

STATE	RIGHT OF WAY ID.	SHEET NO.	TOTAL SHEET
MONTANA	BR 13-1(31)47	4	7
PROJECT NUMBER 2424-31			
5 LOCATIONS - SE OF ENNIS			

SW⁴ SE⁴
SEC. 3

SE 4 SW 4
SEC. 3

NE 4 SW 4
SEC. 3

CERTIFICATE OF SURVEY
BOOK 7 OF SURVEYS, PAGE 611
TRACT L

CERTIFICATE OF SURVEY
BOOK 7 OF SURVEYS, PAGE 542

NW 4 SE 4
SEC. 3

GRID STATE PLANE COORDINATES

THIS IS A STATE PLANE COORDINATE PROJECT.
ALL DIMENSIONS, DISTANCES AND AREAS ON THIS
PROJECT ARE GRID, EXCEPT FOR THE R/W WIDTH,
WHICH IS RECORD. THE COMBINATION SCALE
FACTOR IS 0.99957620.

NOTES: 1. ALL MEASUREMENTS ARE METRIC EXCEPT AS NOTED

2. THE PROPOSED R/W LINE WHERE A SPIRAL CURVE TRANSITION IS USED IS A CHORD RATHER THAN A CONCENTRIC CURVE.

3. THE ENGLISH AREAS ARE FOR INFORMATIONAL PURPOSES ONLY.

BACKSLOPE LIMITS INCLUDE ROUNDING			
CONSTRUCTION LIMITS:			
CUT SECTION			
TOE OF FILL			
FHWA/DOT APPROVAL		6-1-98	
MAP REVISED	1-14-99	8-13-99	9-17-99
7-5-00			


MONTANA
DEPARTMENT OF TRANSPORTATION

RIGHT OF WAY PLAN
MADISON COUNTY

SCALE 1:1000

SEE SHEET NO.2 FOR OWNERSHIP NAMES, ADDRESSES, AREAS, ETC.

STATE	RIGHT OF WAY ID.	SHEET NO.	TOTAL SHEET
MONTANA	BR 13-1(31)47	5	7
PROJECT NUMBER 2424-31			
5 LOCATIONS - SE OF ENNIS			

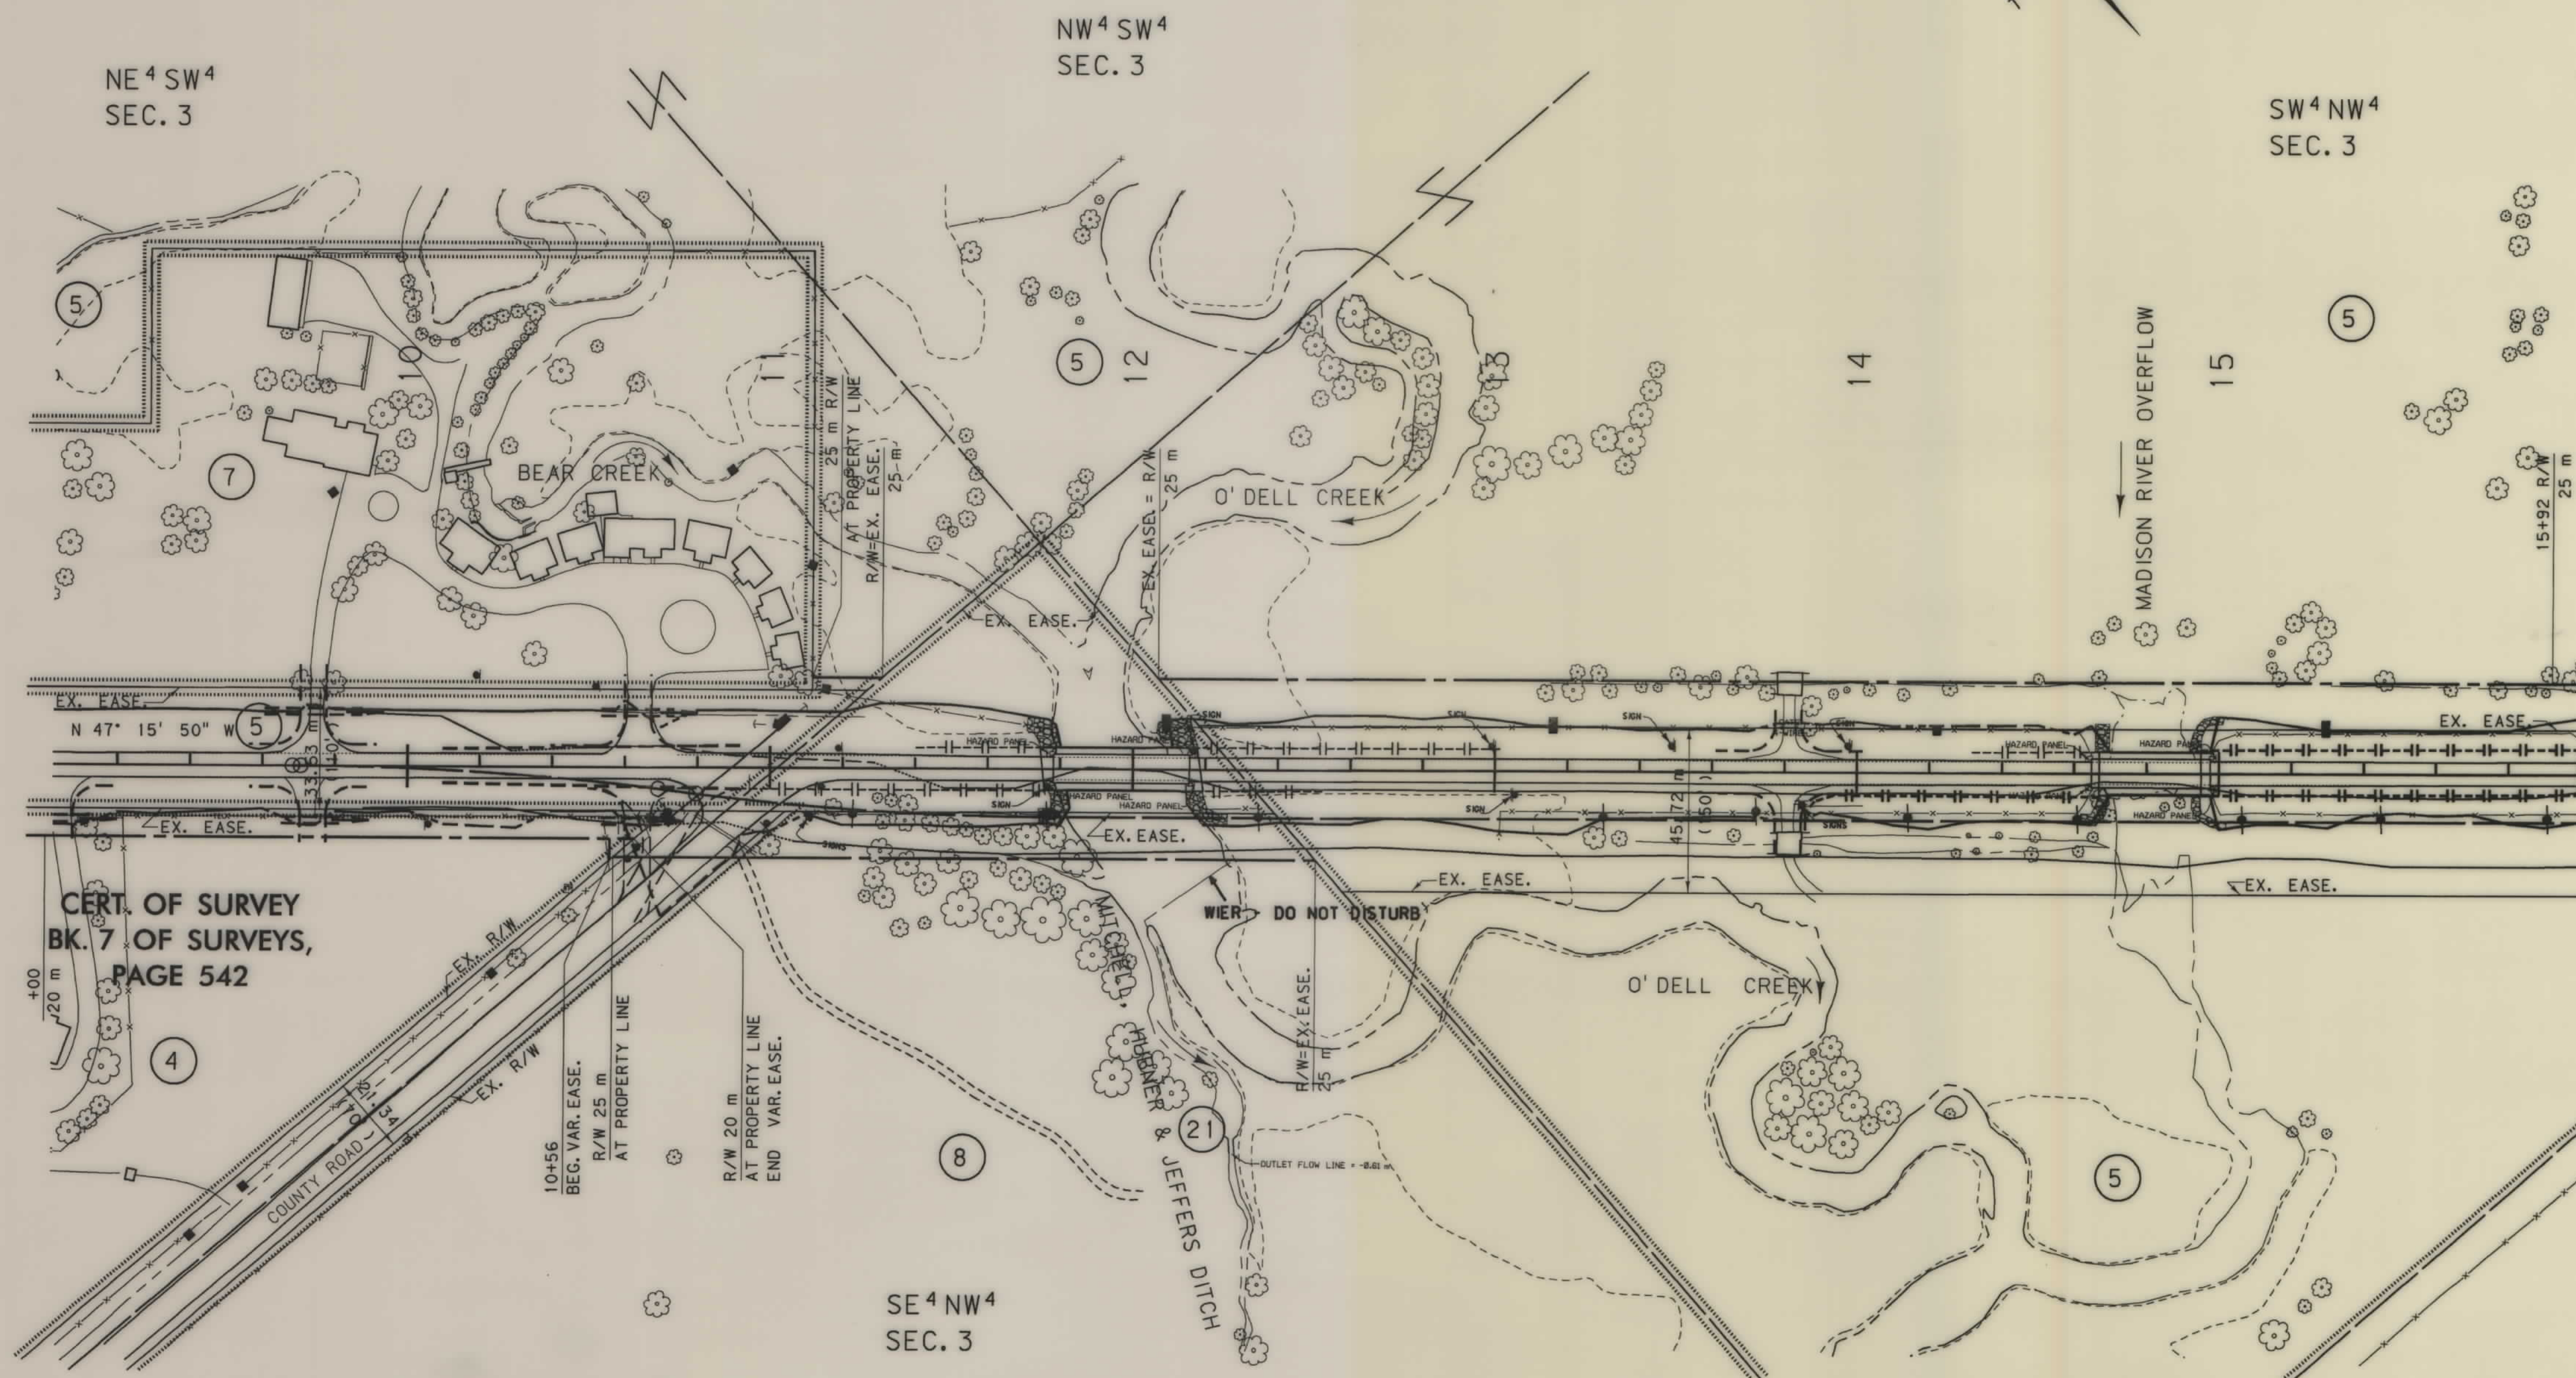

GRID STATE PLANE COORDINATES
THIS IS A STATE PLANE COORDINATE PROJECT.
ALL DIMENSIONS, DISTANCES AND AREAS ON THIS
PROJECT ARE GRID, EXCEPT FOR THE R/W WIDTH,
WHICH IS RECORD. THE COMBINATION SCALE
FACTOR IS 0.99957620.

NOTES: 1. ALL MEASUREMENTS ARE METRIC EXCEPT AS NOTED
2. THE PROPOSED R/W LINE WHERE A SPIRAL CURVE TRANSITION IS USED IS A CHORD RATHER THAN A CONCENTRIC CURVE.

BACKSLOPE LIMITS INCLUDE ROUNDING
CONSTRUCTION LIMITS:  CUT SECTION
TOE OF FILL


FHWA/DOT APPROVAL 6-1-98

MAP REVISED 8-13-99 9-17-99

MONTANA
DEPARTMENT OF TRANSPORTATION

RIGHT OF WAY PLAN
MADISON COUNTY

SCALE 1:1000

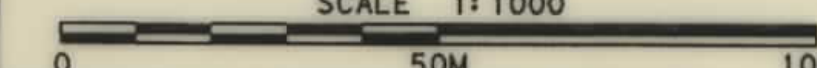

. ROW


SEE SHEET NO. 2 FOR OWNERSHIP NAMES, ADDRESSES, AREAS, ETC.

STATE	RIGHT OF WAY ID.	SHEET NO.	TOTAL SHEETS
MONTANA	BR 13-1(31)47	7	7
PROJECT NUMBER 2424-31			
5 LOCATIONS - SE OF ENNIS			

U. S. GOVT.
LOT 1
SEC. 4

ENNIS

U. S. GOVT.
LOT 2
SEC. 4

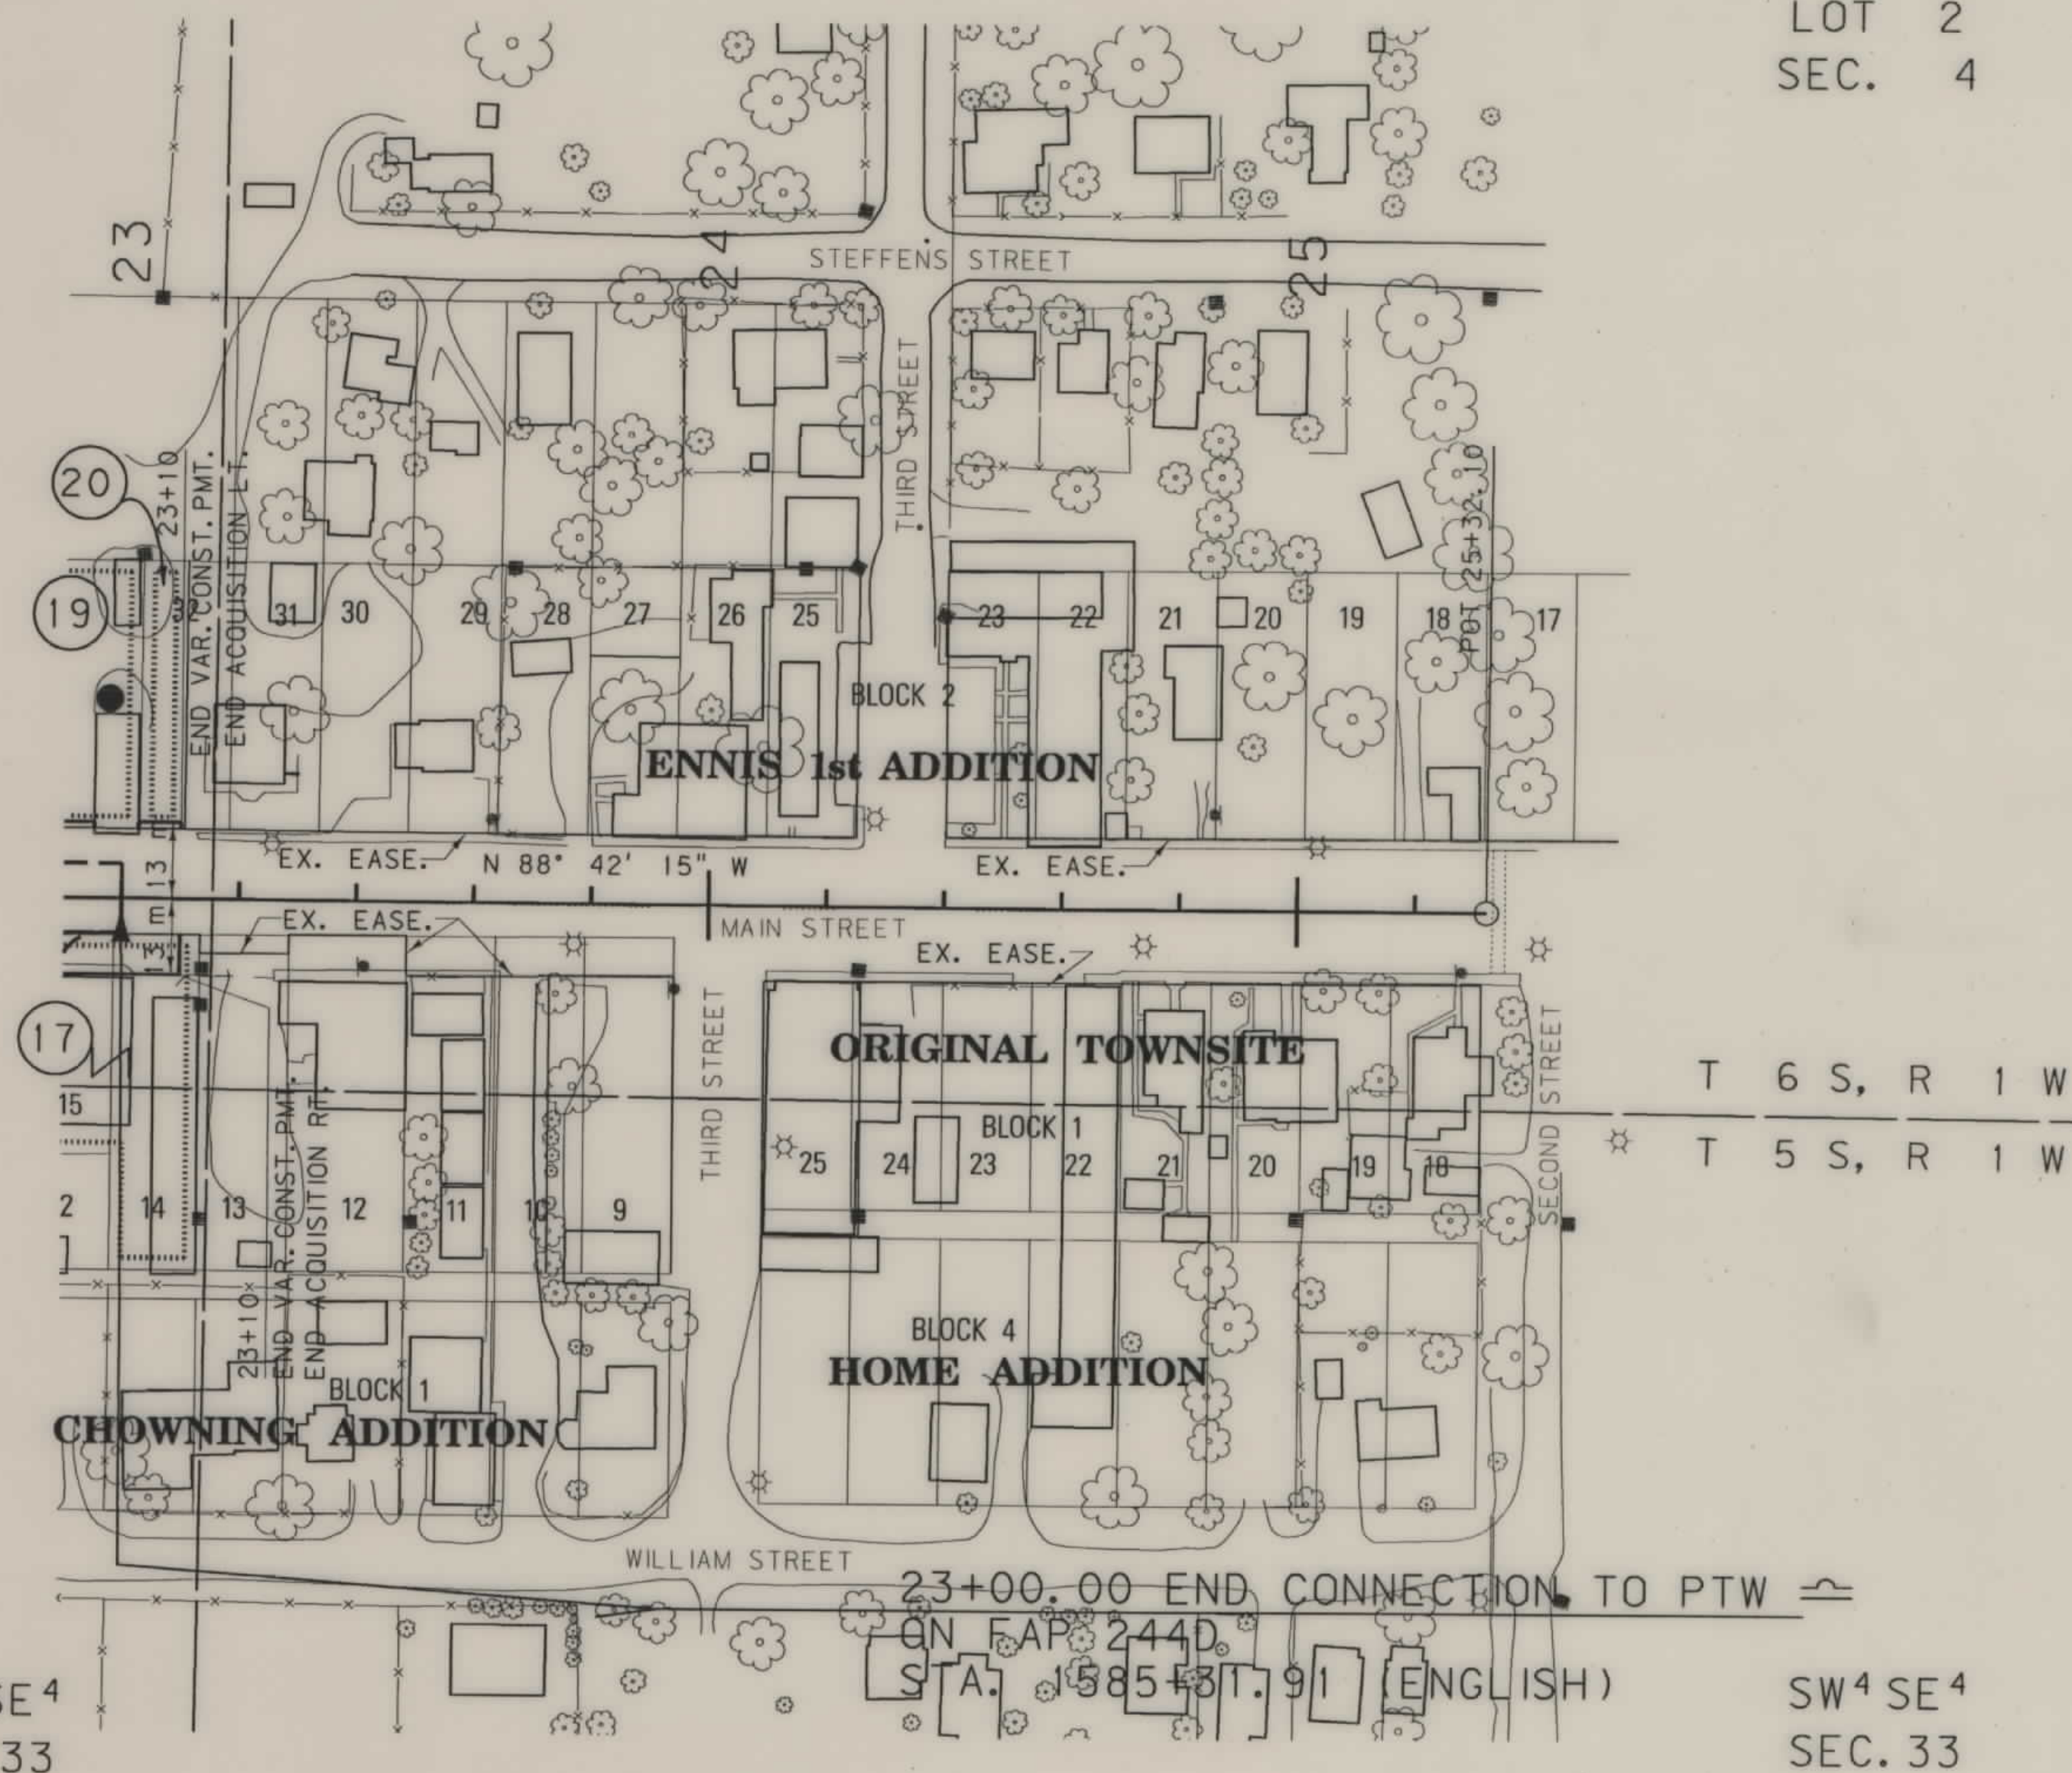

NOTE:
CONSTRUCTION PERMITS TO FOLLOW BUILDING LINE WHERE BUILDINGS CLOSER TO CENTERLINE THAN THE DIMENSIONED CONSTRUCTION PERMIT.

GRID STATE PLANE COORDINATES
THIS IS A STATE PLANE COORDINATE PROJECT. ALL DIMENSIONS, DISTANCES AND AREAS ON THIS PROJECT ARE GRID, EXCEPT FOR THE R/W WIDTH, WHICH IS RECORD. THE COMBINATION SCALE FACTOR IS 0.99957620.

- NOTES: 1. ALL MEASUREMENTS ARE METRIC EXCEPT AS NOTED
2. THE PROPOSED R/W LINE WHERE A SPIRAL CURVE TRANSITION IS USED IS A CHORD RATHER THAN A CONCENTRIC CURVE.

BACKSLOPE LIMITS INCLUDE ROUNDING		MONTANA DEPARTMENT OF TRANSPORTATION	
CONSTRUCTION LIMITS:		RIGHT OF WAY PLAN	
FHWA/DOT APPROVAL 6-1-98		MADISON COUNTY	
MAP REVISED 1-14-99		SCALE 1:1000	
		0 50M 100M	