


PLANS
NOT
TO
SCALE

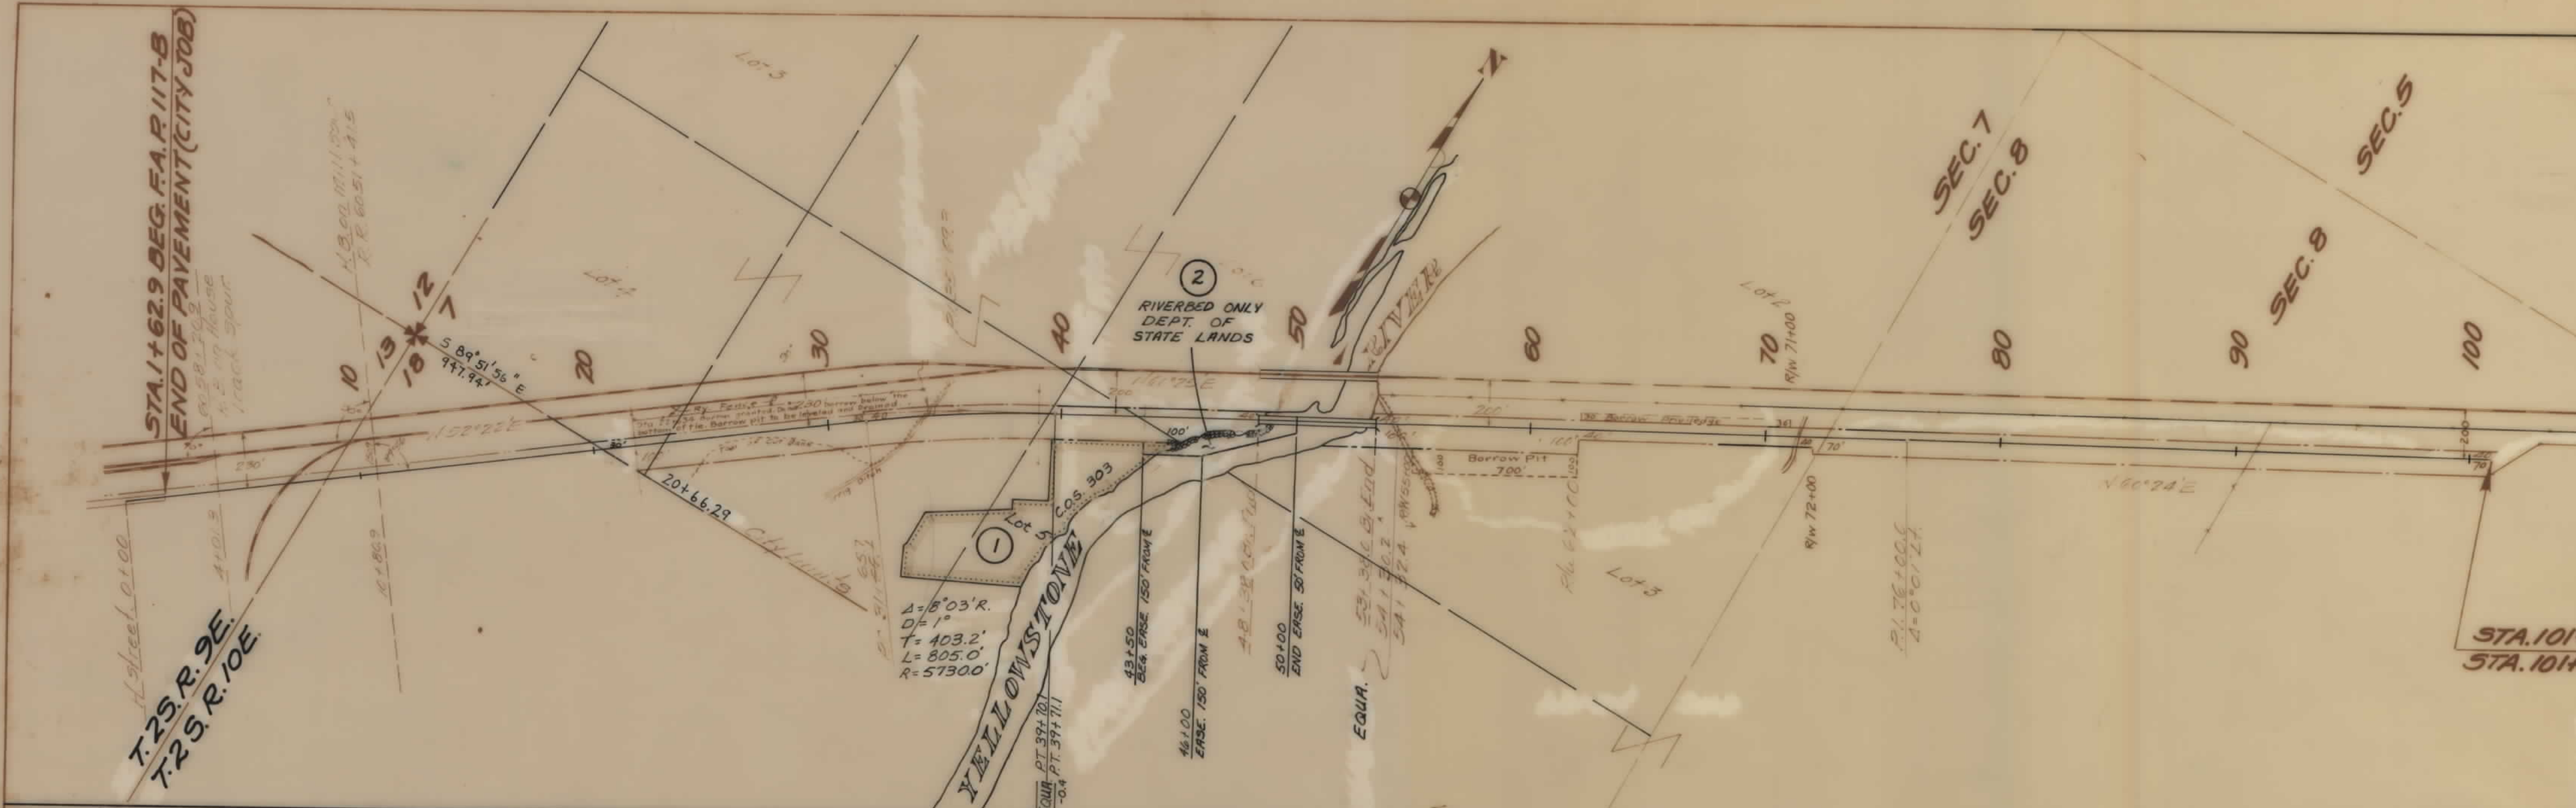

OWNERSHIPS									
PARCEL	NAME	ADDRESS	TOTAL AREA	GROSS R/W AREA	EXIST. EASE.	NET AREA	REMAINDER		CONST. PMT. AREA
1	ARLEN L. & BERNICE HARRIS	623 N. 2ND, LIVINGSTON, MT. 59047					LEFT	RIGHT	EASE. AREA
2	DEPT. OF STATE LANDS (RIVERBED ONLY)	HELENA, MT.							

STATE	PROJECT ID.	SHEET NO.	TOTAL SHEETS
MONTANA	COE-SF 11-1(22)56	1	1

YELLOWSTONE RIVER
AT LIVINGSTON

PROJECT NO. 1491-022

STATE OF MONTANA
DEPARTMENT OF TRANSPORTATION
DIVISION OF HIGHWAYS
RIGHT OF WAY PLAN
PARK COUNTY

SCALE 1" = 400'

STATE APPROVAL 2/4/92