

PLANS

NOT

TO

SCALE

STA. 108+88.7 BEGINNING
OF RELOC. F.A.P. 12.

DIST NO	STATE	F.A.P.	SHEET NO	TOTAL SHEETS
1	MONT	12	1	5

T.2N R.1E

$\Delta = 47^{\circ}38'2"$
 $D = 6^{\circ}$
 $T = 421.5$
 $L = 793.9$
 $R = 955.0$

Samuel Lane
Pasture Land


SEC. 27
SEC. 34

R/W Line

Road

Ralph J. Stayman
Pasture Land

GALLATIN COUNTY
SCALE 1" = 100'

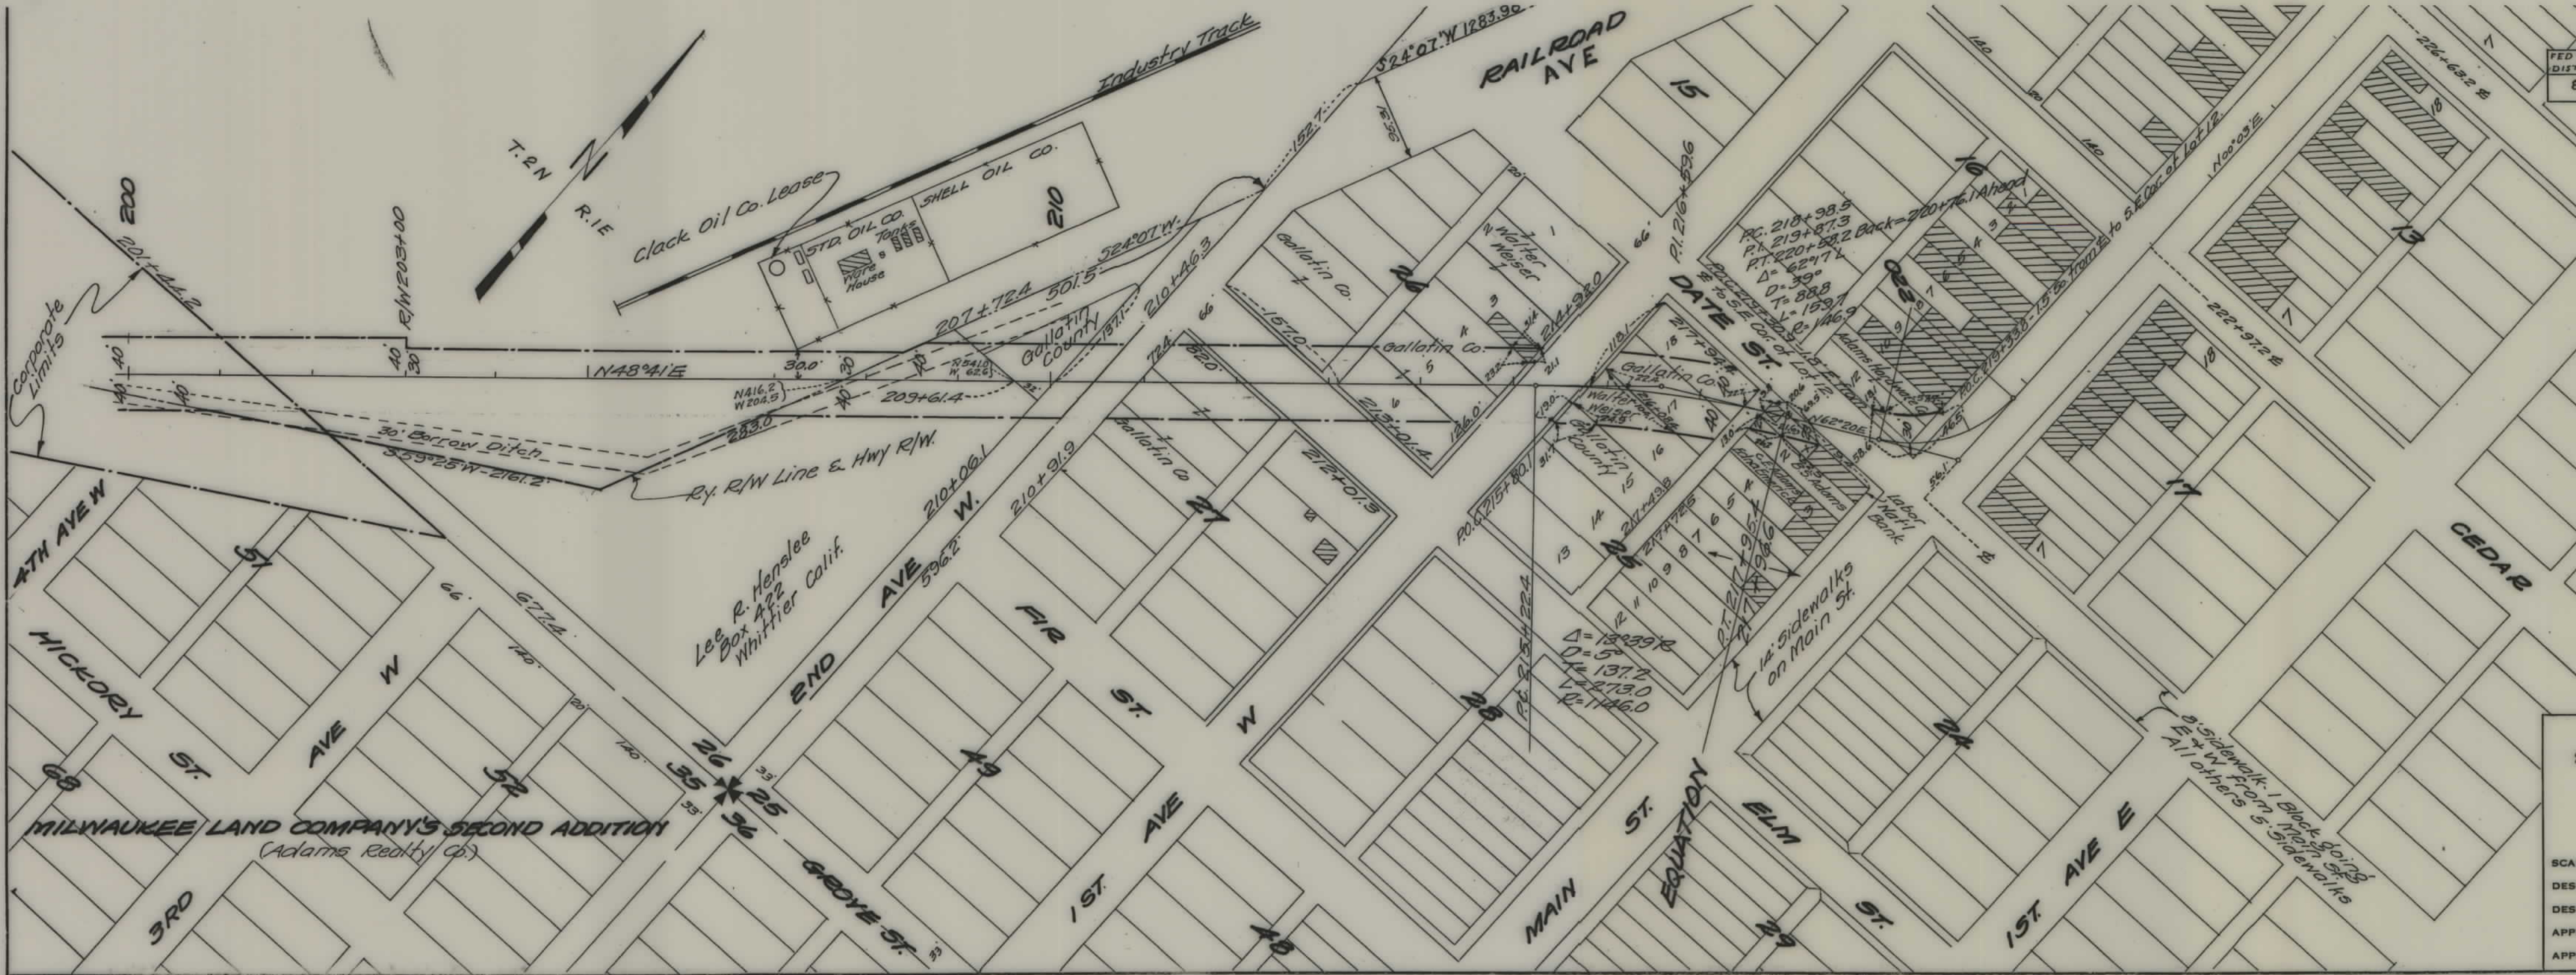

FED. ROAD DIST. NO.	STATE	FED. AID PROJ. NO.	FISCAL YEAR	SHEET NO.	TOTAL SHEETS
8	Mont.	12		4	5

STATE OF MONTANA
STATE HIGHWAY COMMISSION
PLAT SHOWING LAND
REQUIRED FOR RIGHT OF WAY
GALLATIN COUNTY

SCALE: 1" = 100' MAP COMPLETED Feb 1932

DESCRIPTIONS WRITTEN BY _____ DATE 4-1-32

DESCRIPTIONS CHECKED BY _____ DATE _____

APPROVED BY _____ PLANS DEPT.

APPROVED BY _____ R.W. ENGINEER

