


PLANS
NOT
TO
SCALE

FED. RD. DIST. NO.	STATE	F.A.P.	SHEET NO.	TOTAL SHEETS
1	MONT.	12-R	1	1

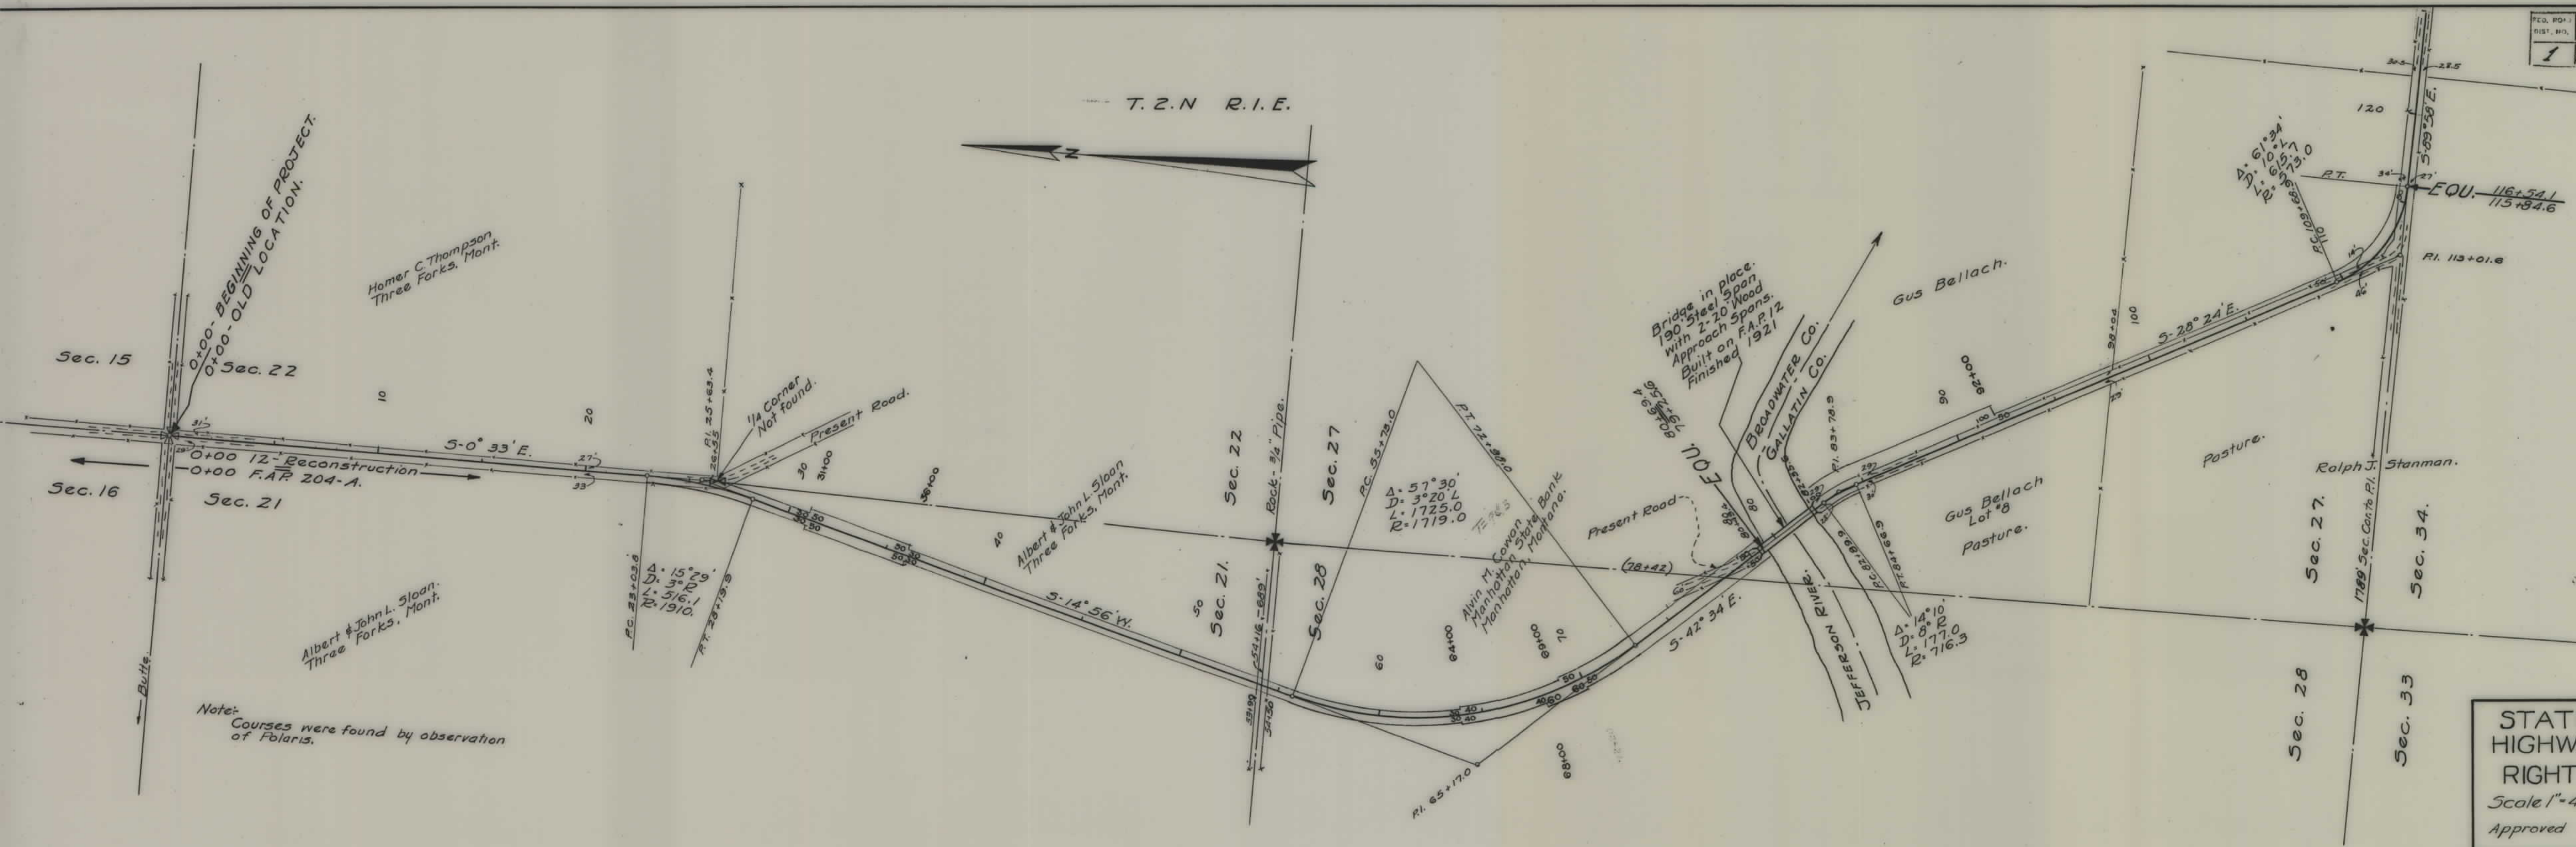

Note:
Courses were found by observation
of Polaris.

STATE OF MONTANA
HIGHWAY COMMISSION
RIGHT OF WAY MAP

Scale 1"=400' Helena-Mar. 22-23
3/22/28
Approved State Highway Engineer

F.A.P. N° 12'R Sheet 1 of 1