


PLANS

NOT

TO


SCALE

FED. ROAD DIST. NO.	STATE	FED. AID PROJ. NO.	FISCAL YEAR	SHEET NO.	TOTAL SHEETS
1	MONT.	12A(2)		1	2

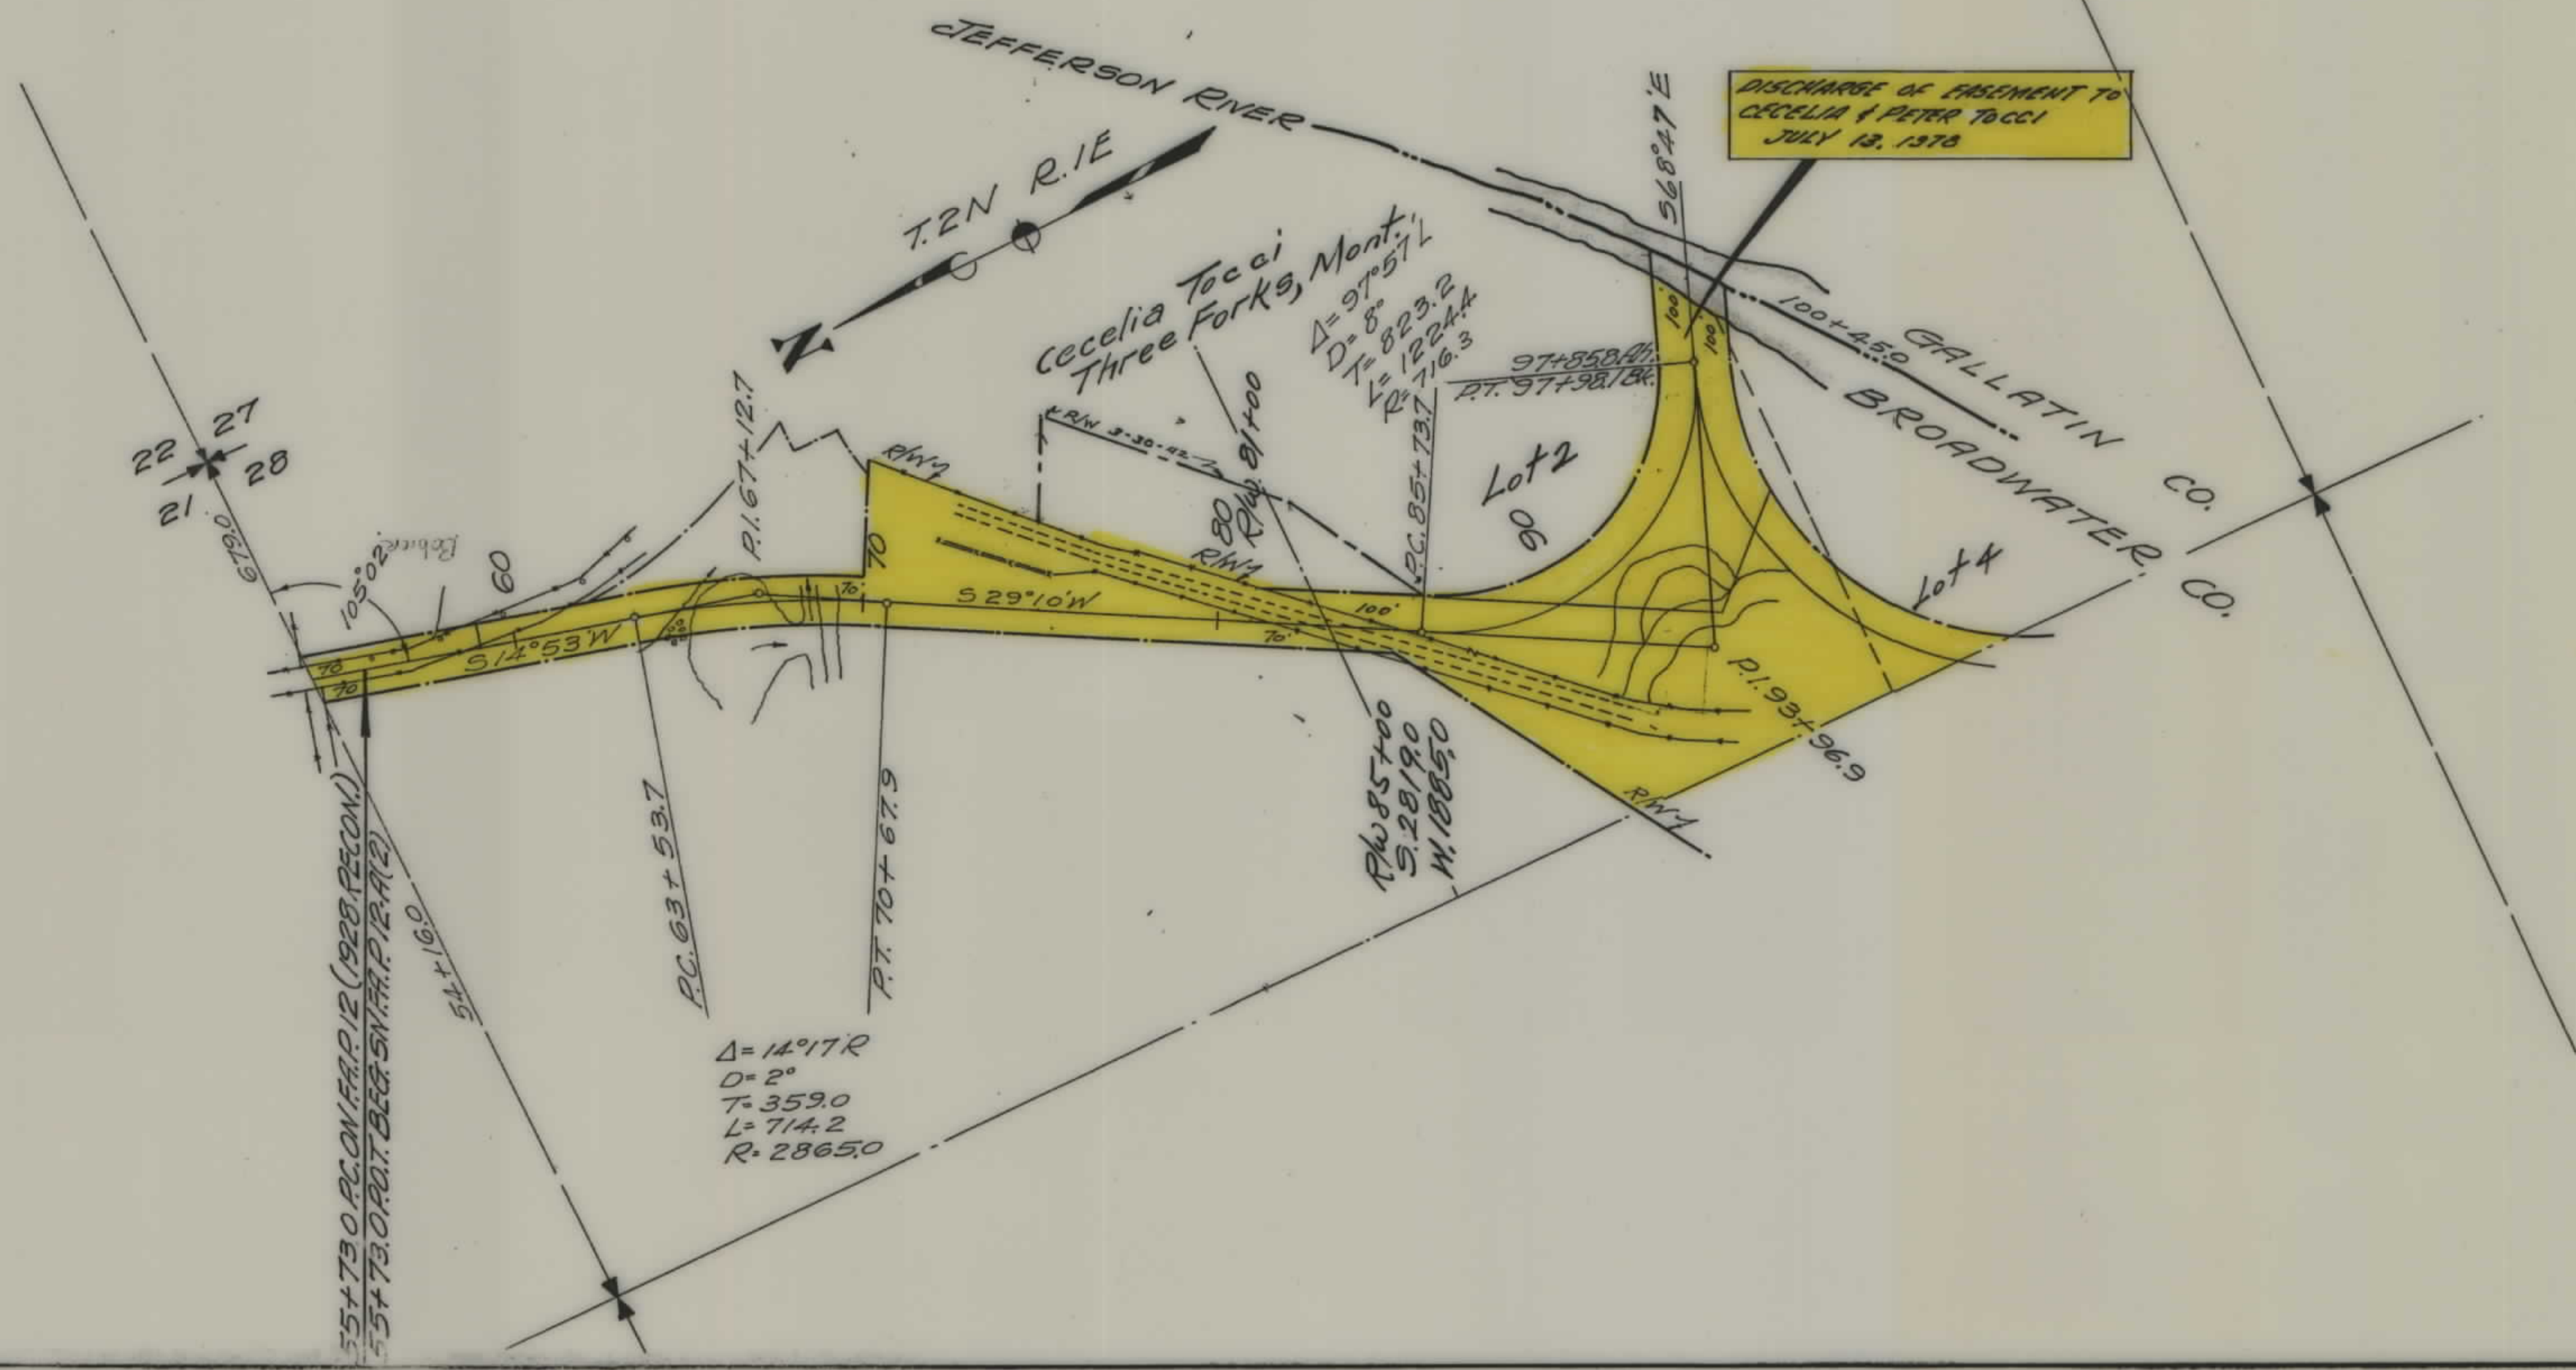

STATE OF MONTANA
 STATE HIGHWAY COMMISSION
 PLAT SHOWING LAND
 REQUIRED FOR RIGHT OF WAY
 BROADWATER COUNTY

SCALE 1"=400' MAP COMPLETED
 DESCRIPTIONS WRITTEN BY Dalton DATE 1-3-42
 DESCRIPTIONS CHECKED BY Johnston DATE 1-3-42
 APPROVED BY _____ PLANS DEPT.
 APPROVED BY _____ R/W ENGINEER

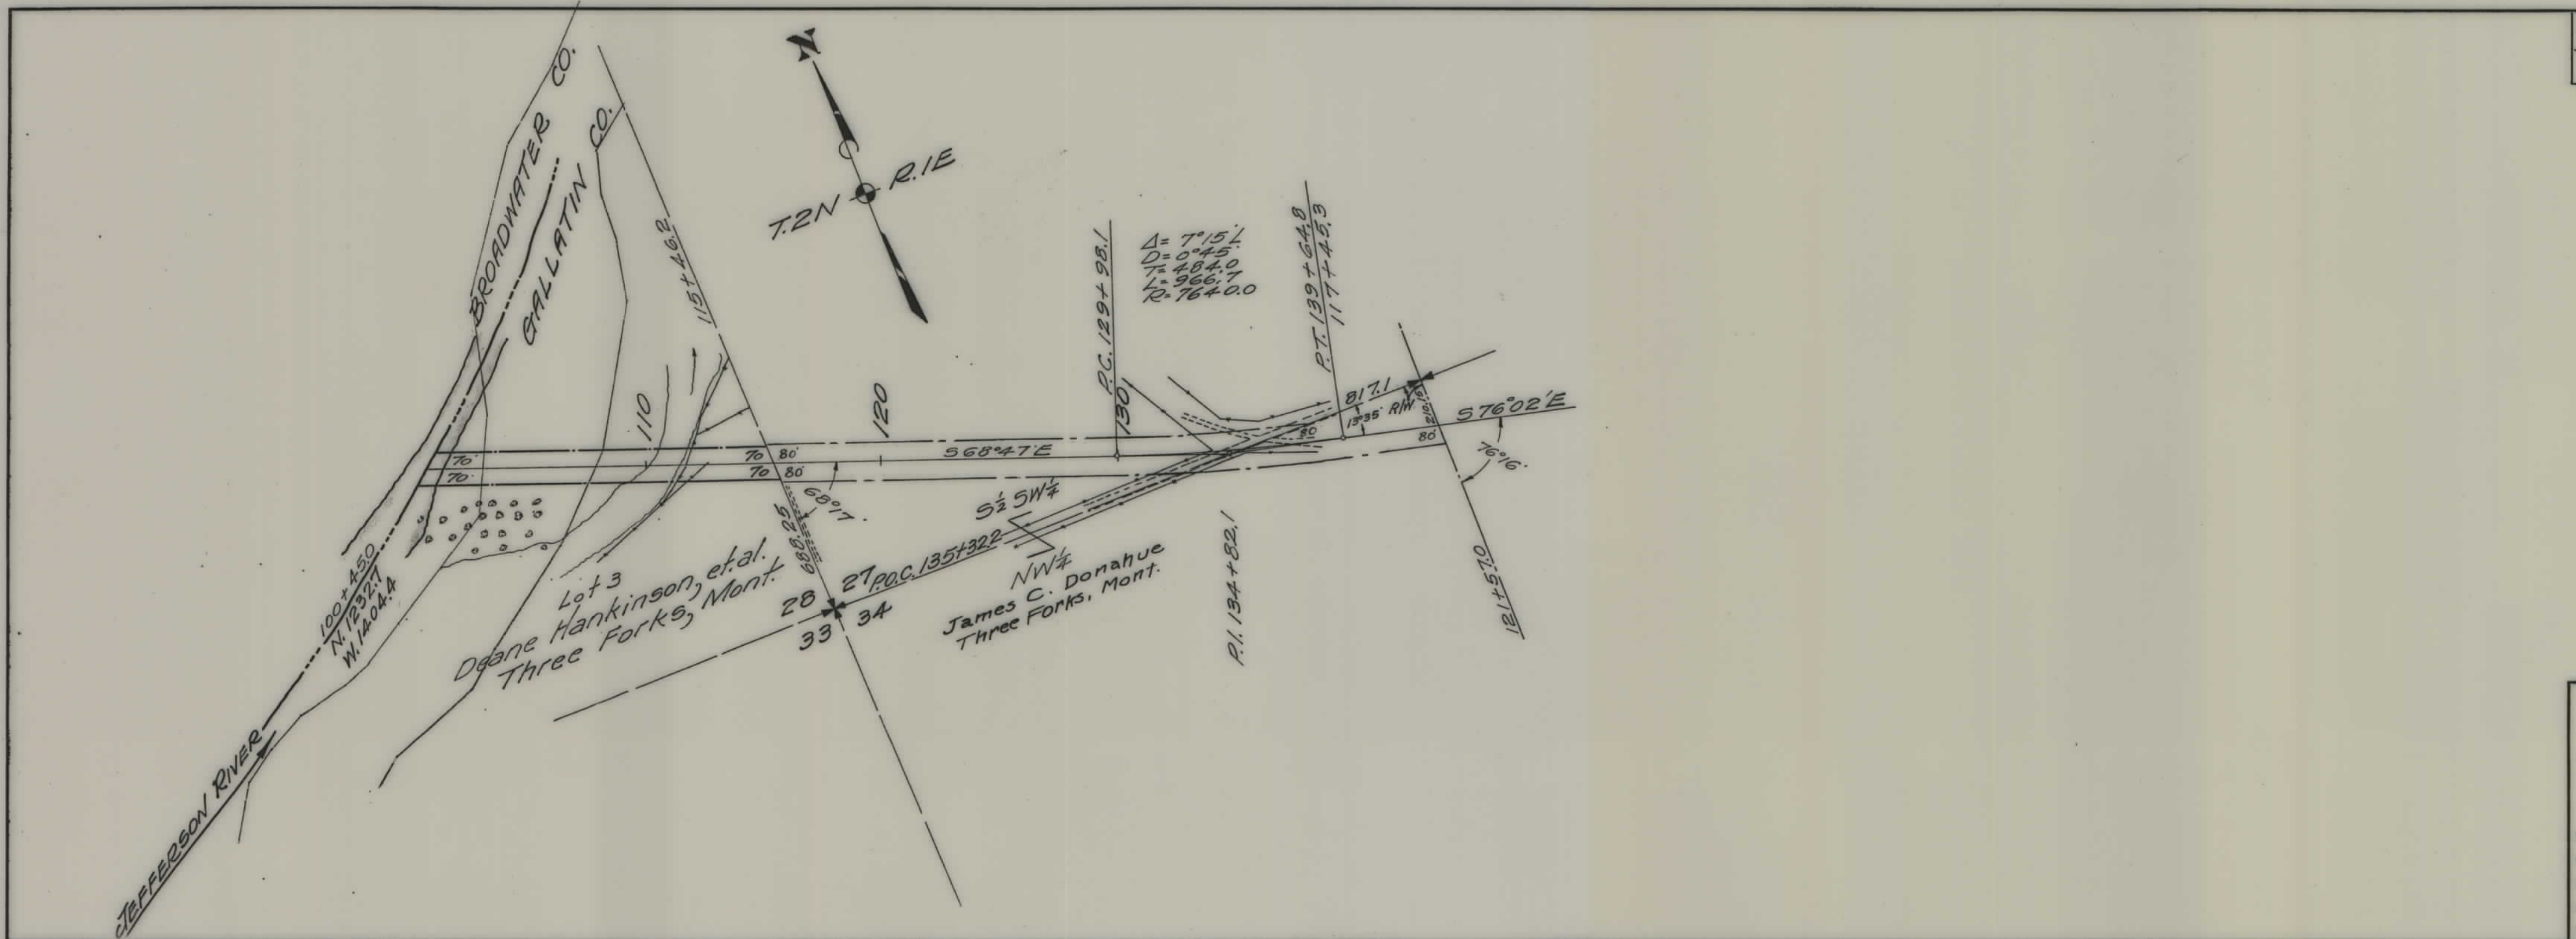

FED. ROAD DIST. NO.	STATE	FED. AID PROJ. NO.	FISCAL YEAR	SHEET NO.	TOTAL SHEETS
1	MONT.	12A(2)		2	2

STATE OF MONTANA
STATE HIGHWAY COMMISSION
PLAT SHOWING LAND
REQUIRED FOR RIGHT OF WAY
GALLATIN COUNTY

SCALE 1"=400' MAP COMPLETED

DESCRIPTIONS WRITTEN BY Dalton DATE 12-28-41

DESCRIPTIONS CHECKED BY Parsons DATE 12-30-41

APPROVED BY _____ PLANS DEPT.

APPROVED BY _____ R/W ENGINEER