


PLANS
NOT
TO
SCALE

FED. ROAD DIST. NO.	STATE	FED. AID PROJ. NO.	FISCAL YEAR	SHEET NO.	TOTAL SHEETS
1	MONT.	F.A.S. 12 B		1	6

Pre. #1473 R/W #3112

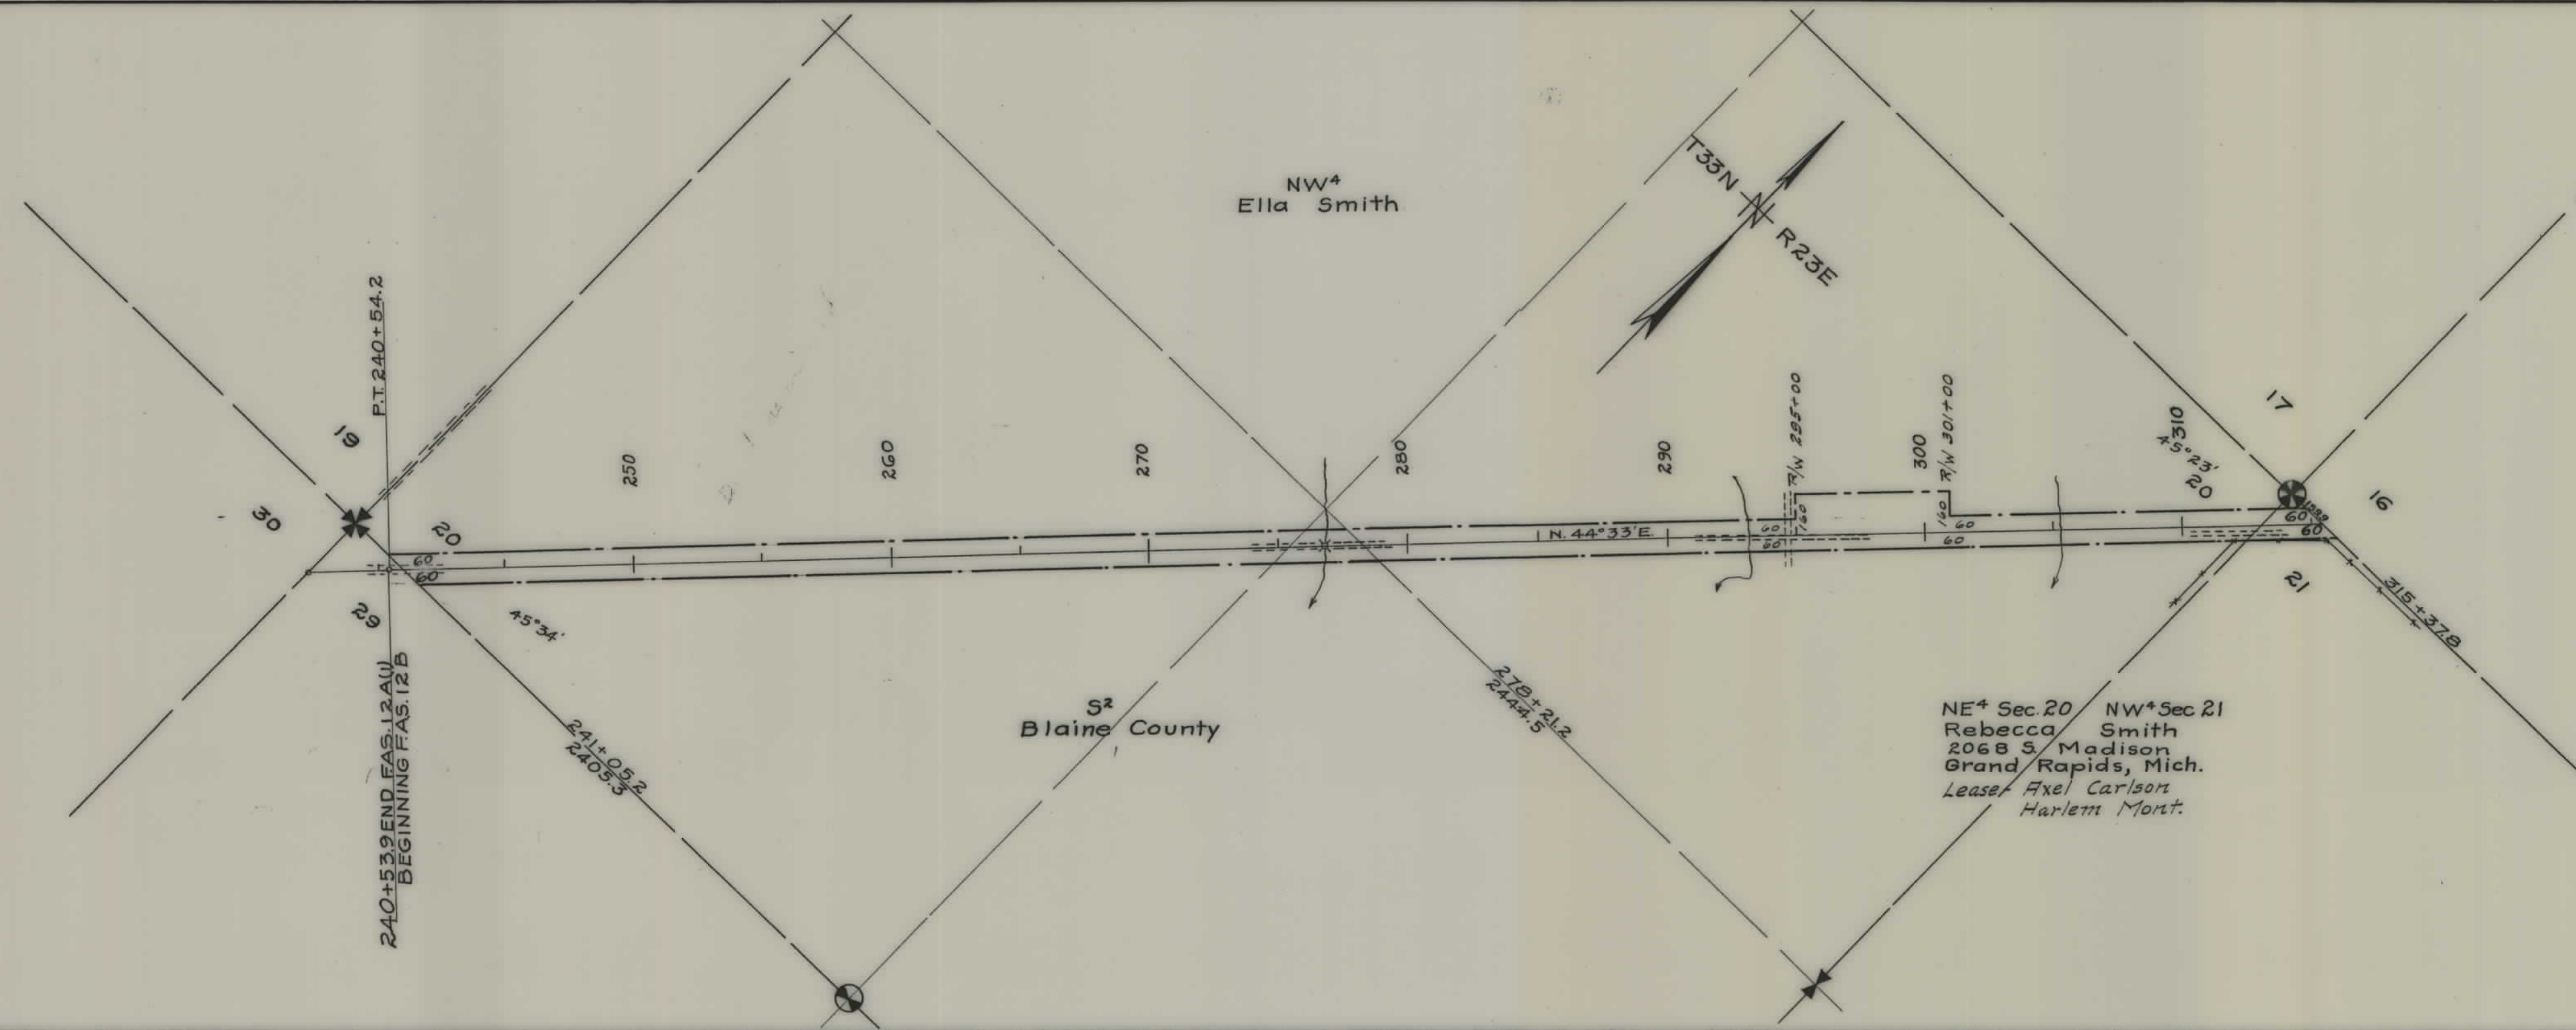


NE 1/4 Sec. 20 NW 1/4 Sec. 21
 Rebecca Smith
 2068 S. Madison
 Grand Rapids, Mich.
 Leaser Axel Carlson
 Harlem Mont.

STATE OF MONTANA
 STATE HIGHWAY COMMISSION
 PLAT SHOWING LAND
 REQUIRED FOR RIGHT OF WAY
 BLAINE COUNTY

SCALE 1"= 400' MAP COMPLETED 1943
 DESCRIPTIONS WRITTEN BY EOP DATE Mar 1943
 DESCRIPTIONS CHECKED BY DATE
 APPROVED BY PLANS DEPT.
 APPROVED BY R/W ENGINEER


FED. ROAD DIST. NO.	STATE	FED. AID PROJ. NO.	FISCAL YEAR	SHEET NO.	TOTAL SHEETS
1	MONT.	FA-5 12B		2	6

File #1473 R/W #3112

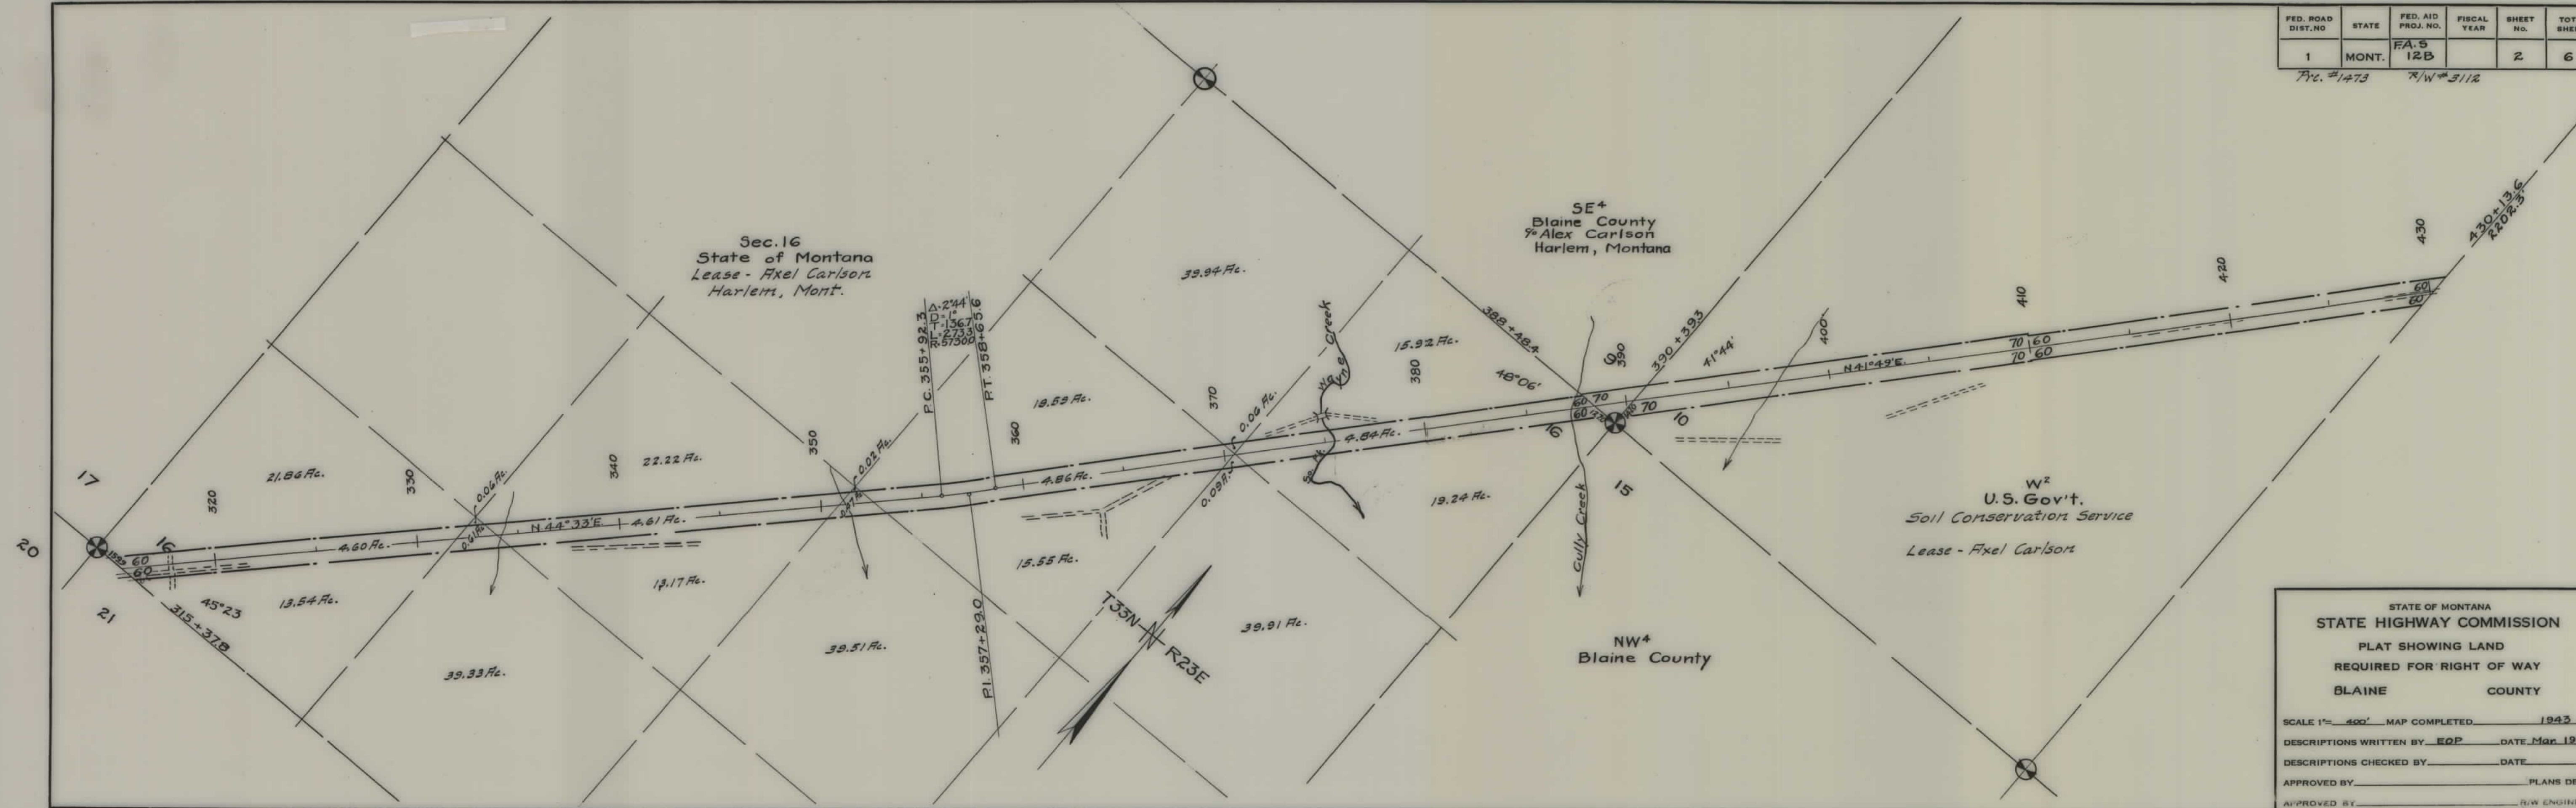


STATE OF MONTANA
STATE HIGHWAY COMMISSION
PLAT SHOWING LAND
REQUIRED FOR RIGHT OF WAY
BLAINE COUNTY

SCALE 1"= 400' MAP COMPLETED 1943
 DESCRIPTIONS WRITTEN BY EOP DATE Mar 1943
 DESCRIPTIONS CHECKED BY DATE
 APPROVED BY PLANS DEPT.
 APPROVED BY R/W ENGINEER

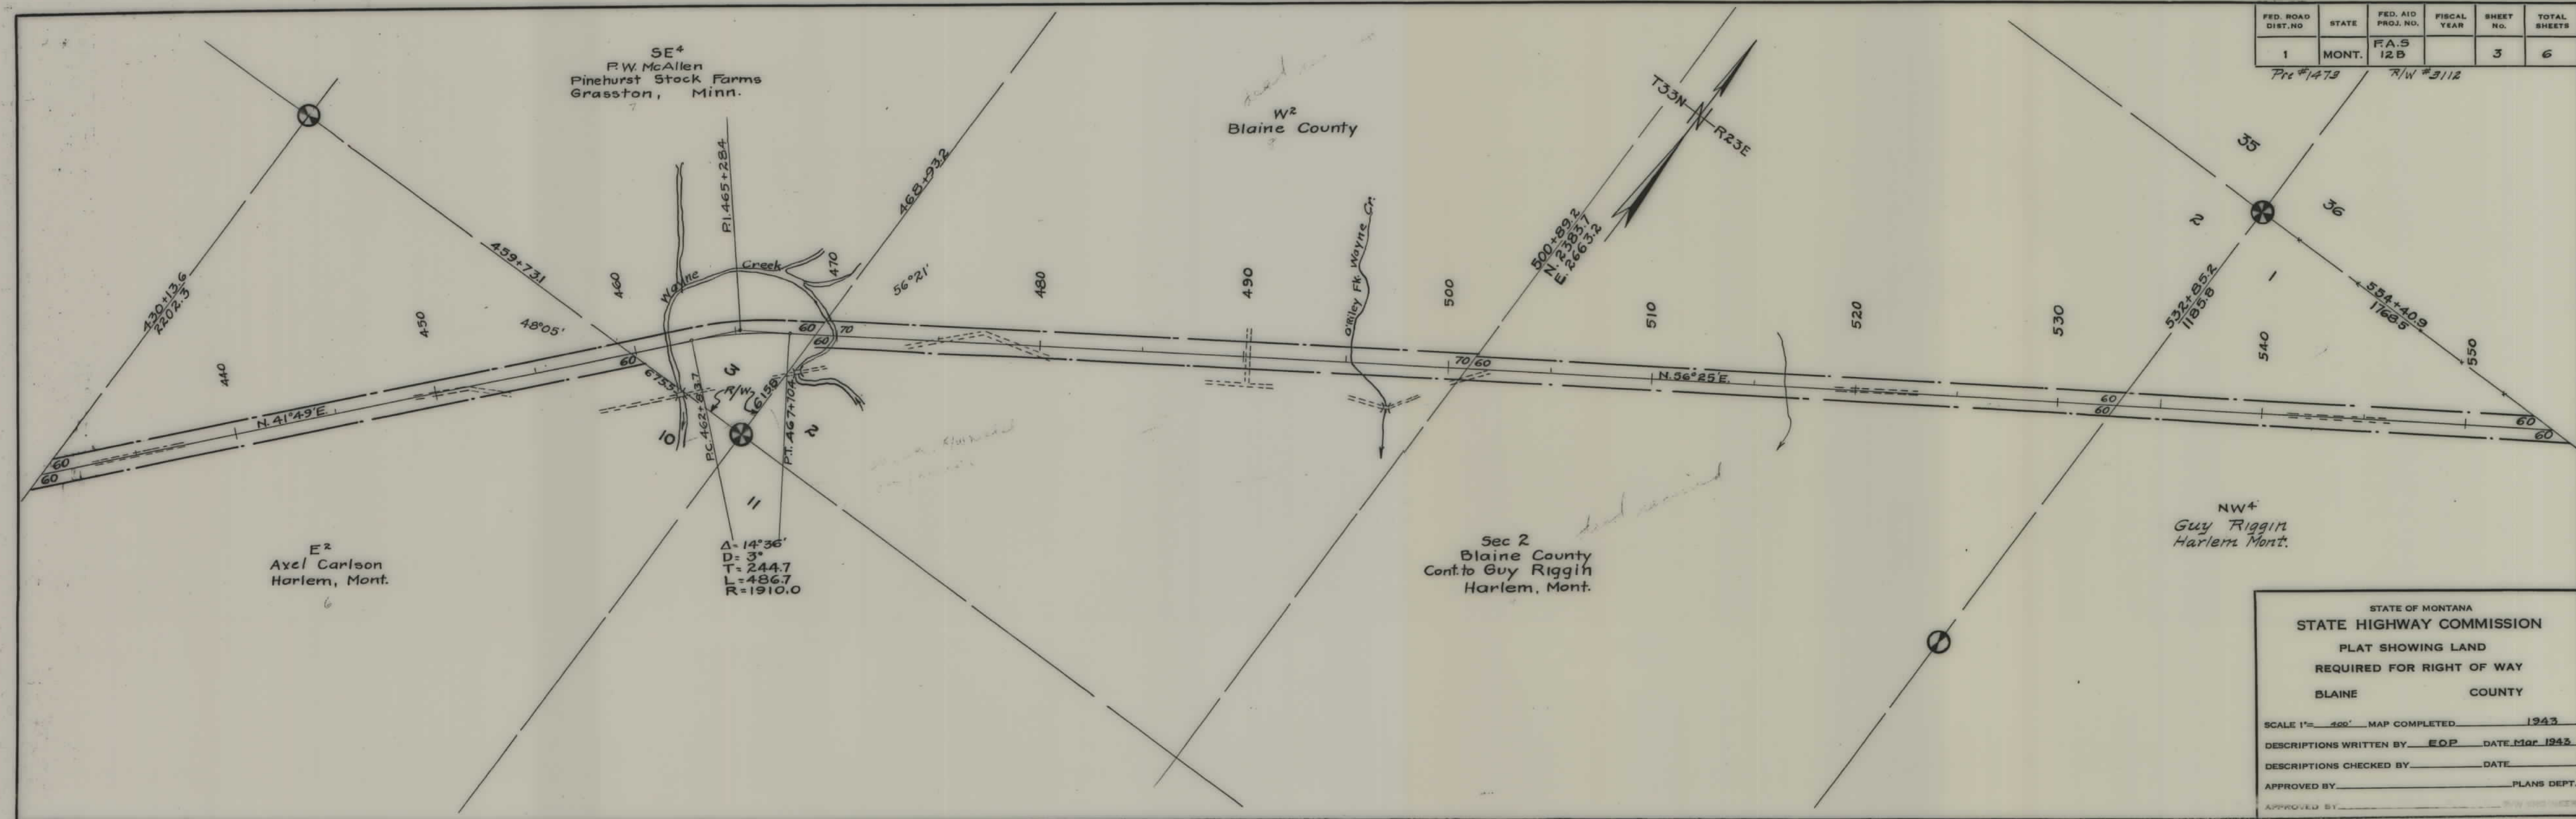


FED. ROAD DIST. NO.	STATE	FED. AID PROJ. NO.	FISCAL YEAR	SHEET NO.	TOTAL SHEETS
1	MONT.	F.A.S. 12B		4	6

Pre. #1473 R/W #3112

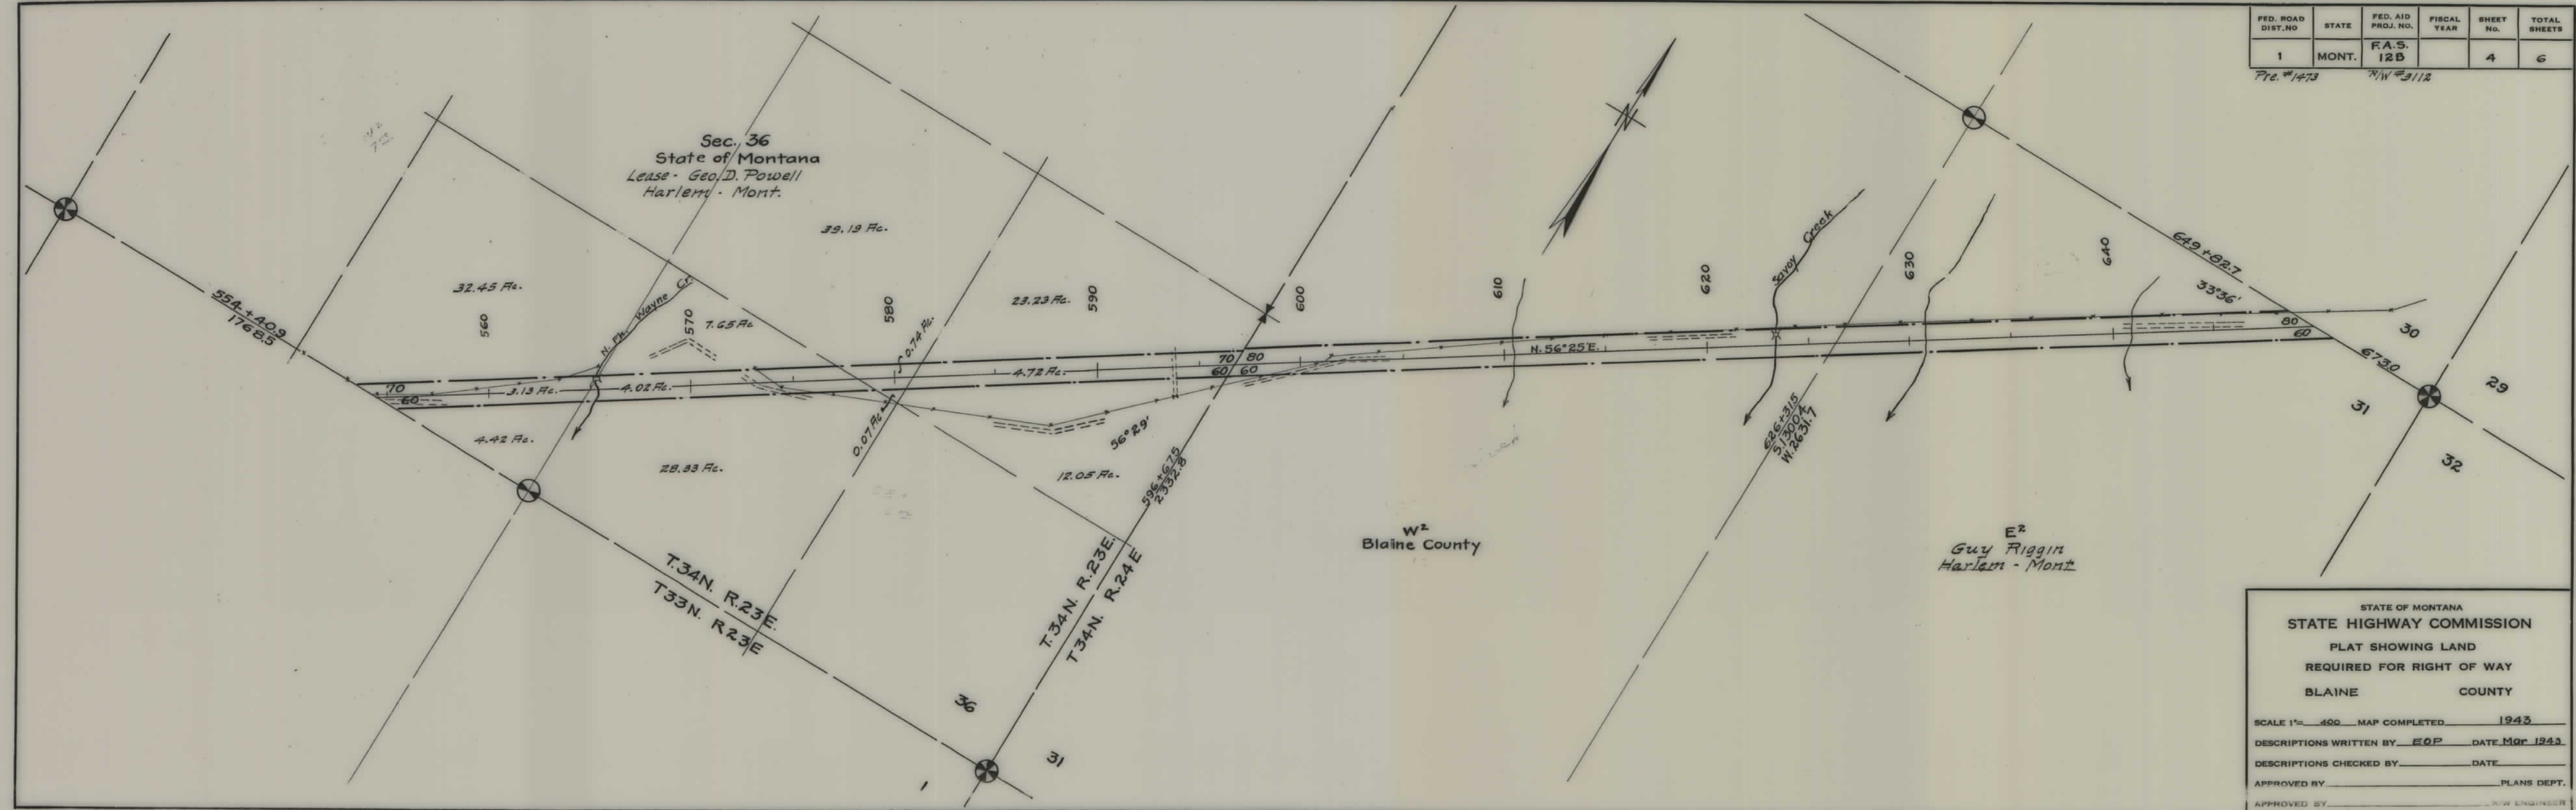

FED. ROAD DIST. NO.	STATE	FED. AID PROJ. NO.	FISCAL YEAR	SHEET NO.	TOTAL SHEETS
1	MONT.	F.A.S. 12 B		5	6

Pre #1473 R/W #3112

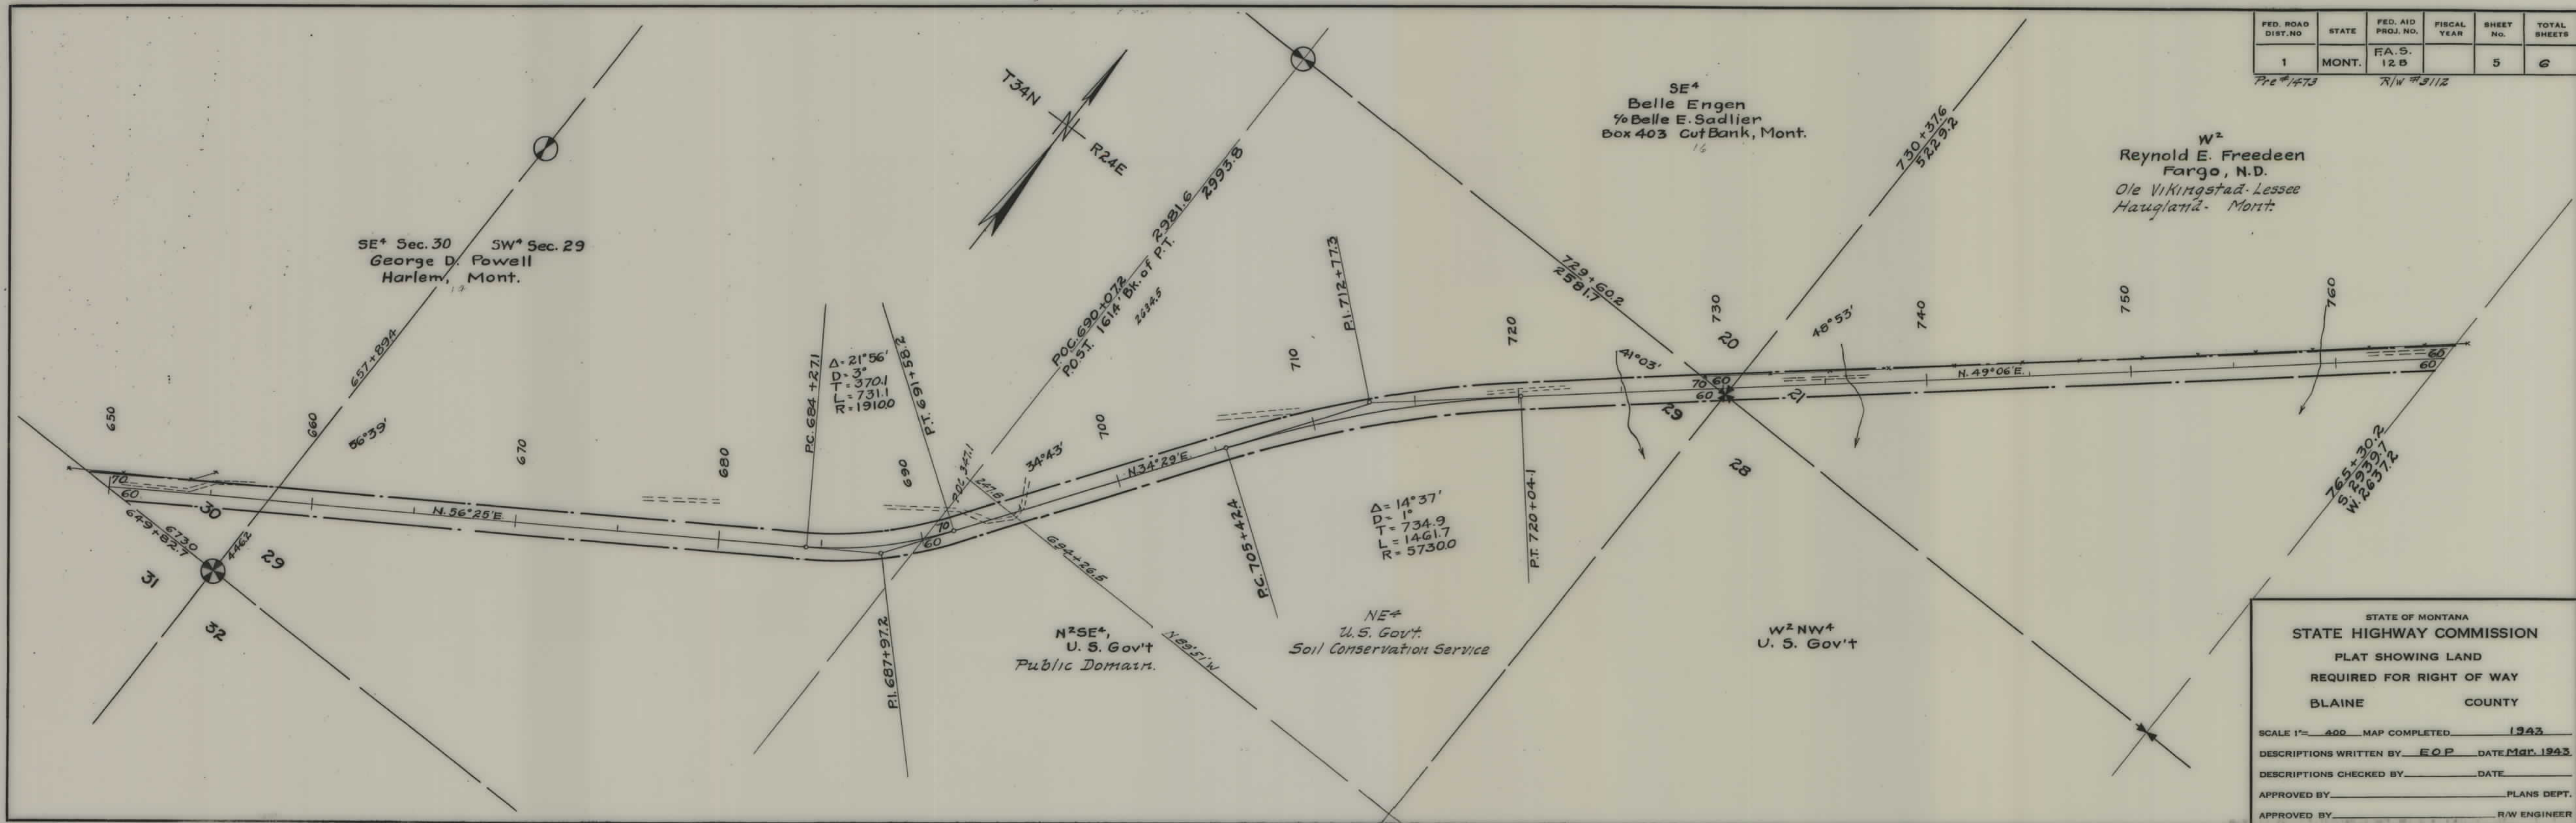

STATE OF MONTANA
STATE HIGHWAY COMMISSION
PLAT SHOWING LAND
REQUIRED FOR RIGHT OF WAY
BLAINE COUNTY


SCALE 1"= 400' MAP COMPLETED 1943

DESCRIPTIONS WRITTEN BY EOP DATE Mar. 1943

DESCRIPTIONS CHECKED BY DATE

APPROVED BY PLANS DEPT.

APPROVED BY R/W ENGINEER

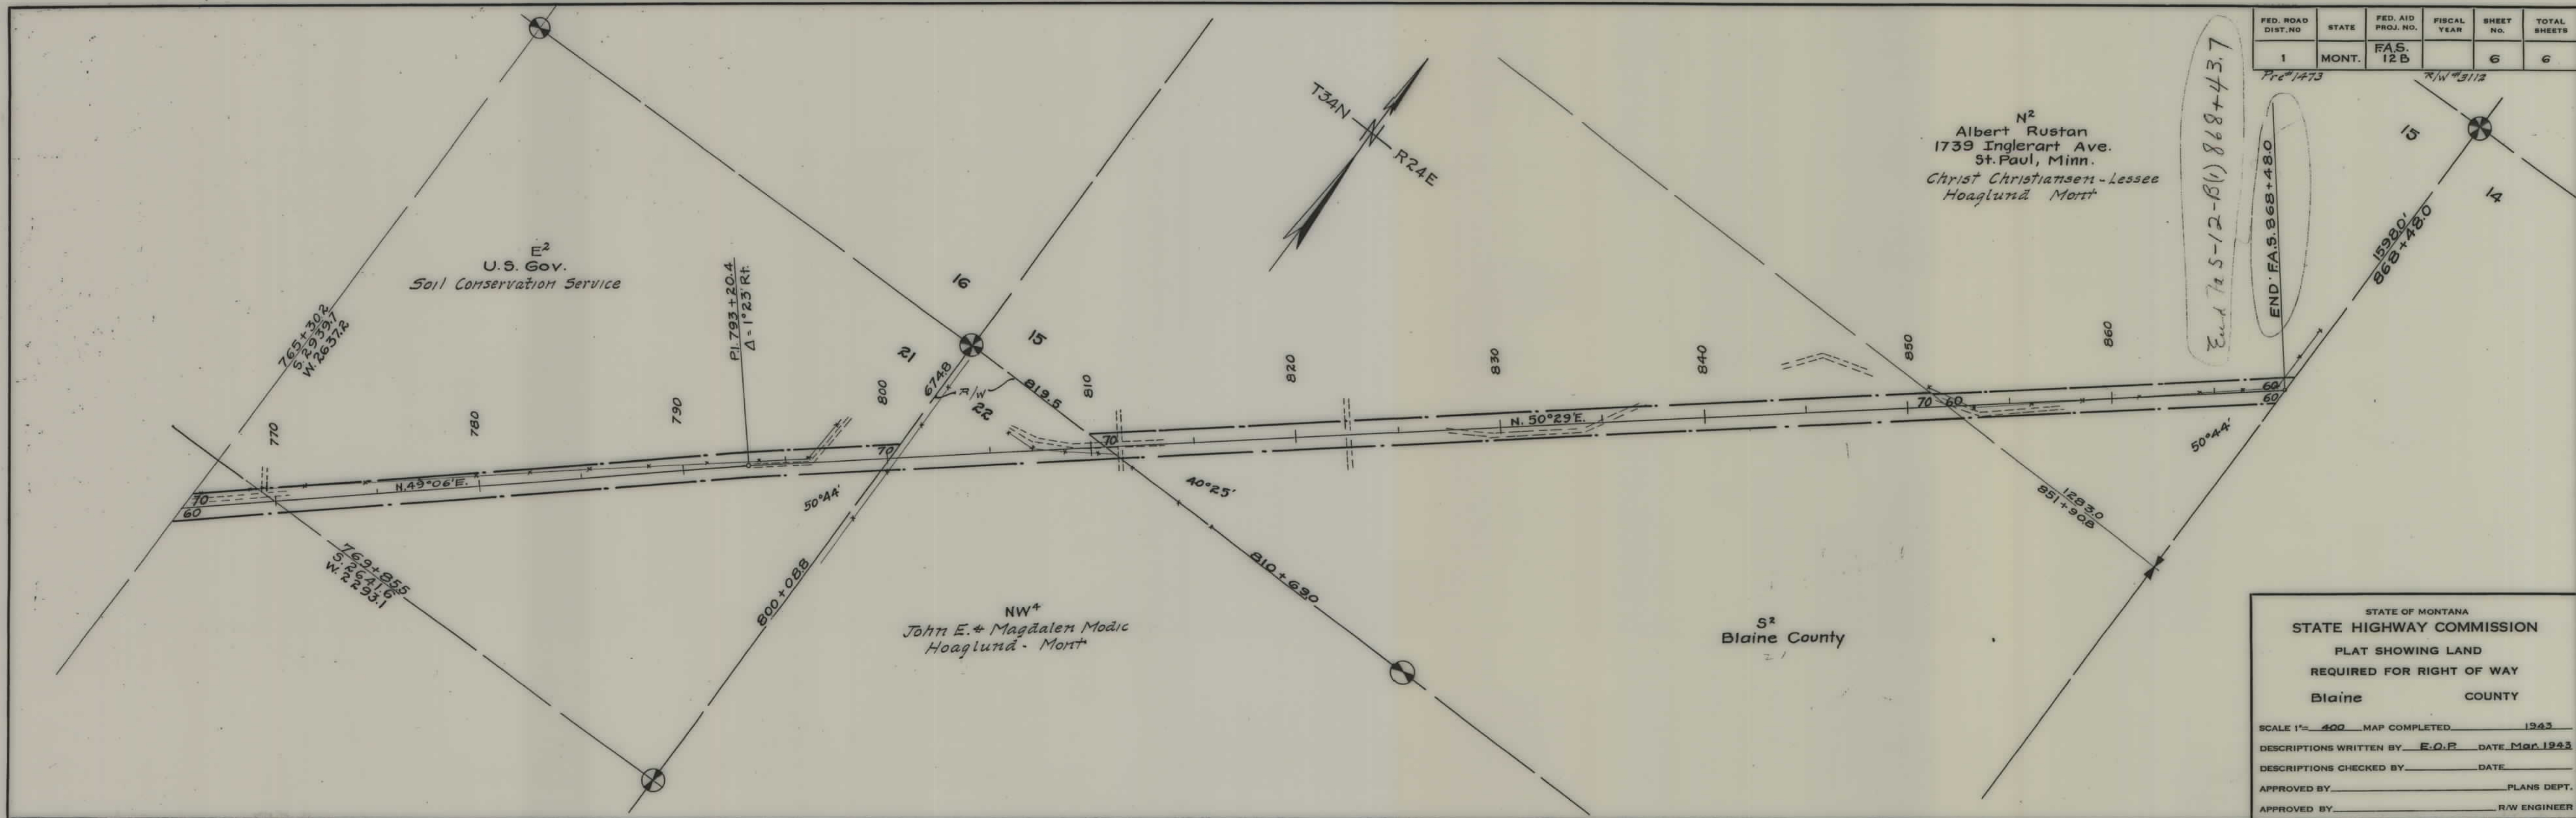

FED. ROAD DIST. NO.	STATE	FED. AID PROJ. NO.	FISCAL YEAR	SHEET NO.	TOTAL SHEETS
1	MONT.	FAS. 12 B		6	6

Pre 1473 R/W 3112

End 72 S-12-B(1) 868+43.7

END FAS. 868+48.0

15920' 868+48.0