


PLANS

NOT

TO

SCALE

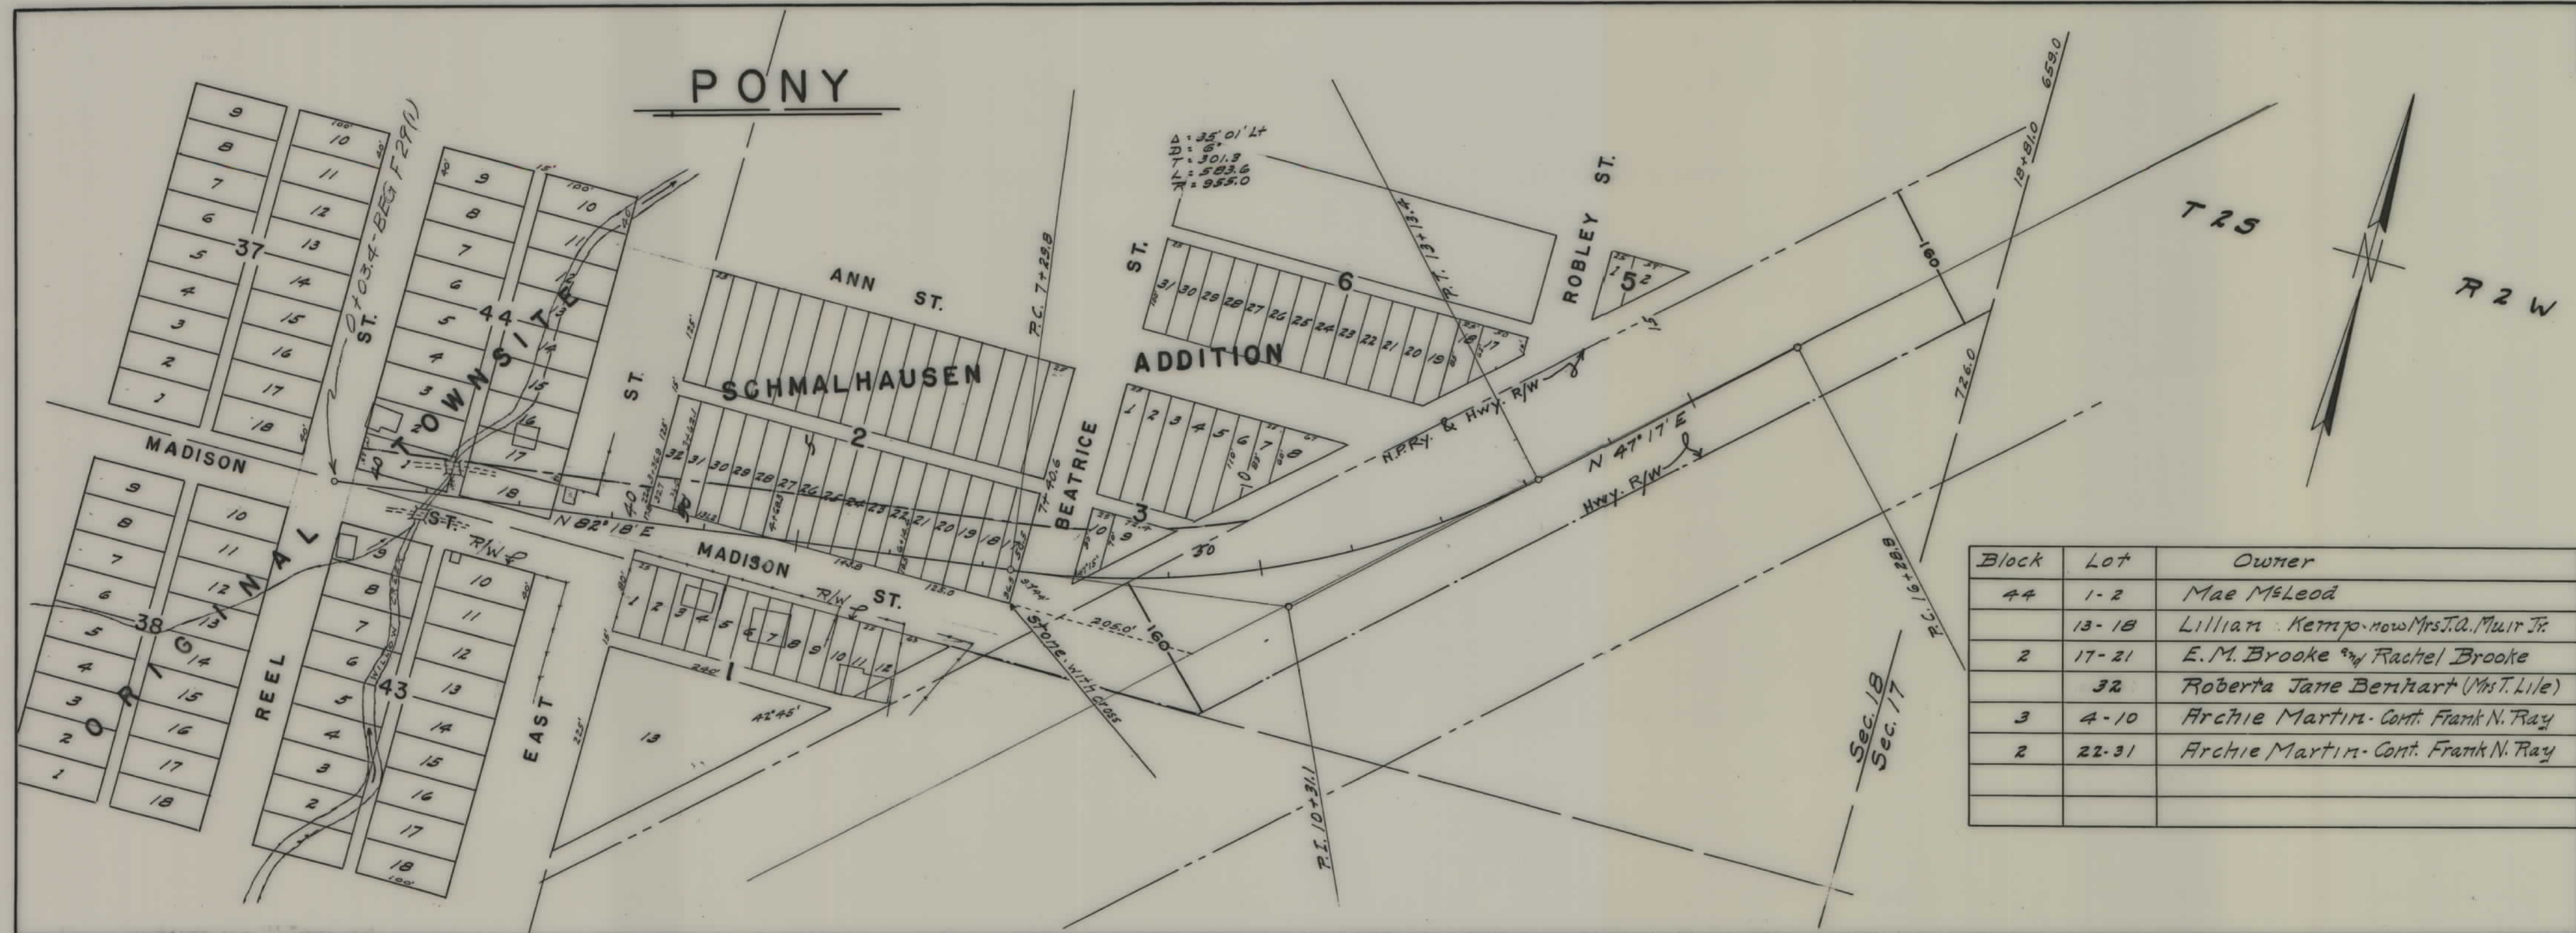


FED. ROAD DIST. NO.	STATE	FED. AID PROJ. NO.	FISCAL YEAR, T/W No.	SHEET NO.	TOTAL SHEETS
1	MONT.	FAS 29	3129	1	4

Block	Lot	Owner
44	1-2	Mae McLeod
	13-18	Lillian Kemp - now Mrs J.A. Muir Jr.
2	17-21	E.M. Brooke and Rachel Brooke
	32	Roberta Jane Benhart (Mrs T. Lile)
3	4-10	Archie Martin - Cont. Frank N. Ray
2	22-31	Archie Martin - Cont. Frank N. Ray

STATE OF MONTANA
STATE HIGHWAY COMMISSION
PLAT SHOWING LAND
REQUIRED FOR RIGHT OF WAY
MADISON COUNTY


SCALE 1"=100' MAP COMPLETED DEC. 1944.
DESCRIPTIONS WRITTEN BY TOP DATE 1-22-45
DESCRIPTIONS CHECKED BY _____ DATE _____
APPROVED BY _____ PLANS DEPT.
APPROVED BY _____ R/W ENGINEER

FED. ROAD DIST. No.	STATE	FED. AID PROJ. No.	STATE R/W No.	SHEET No.	TOTAL SHEETS
1	MONT.	F.A.S. 29	3129	2	4

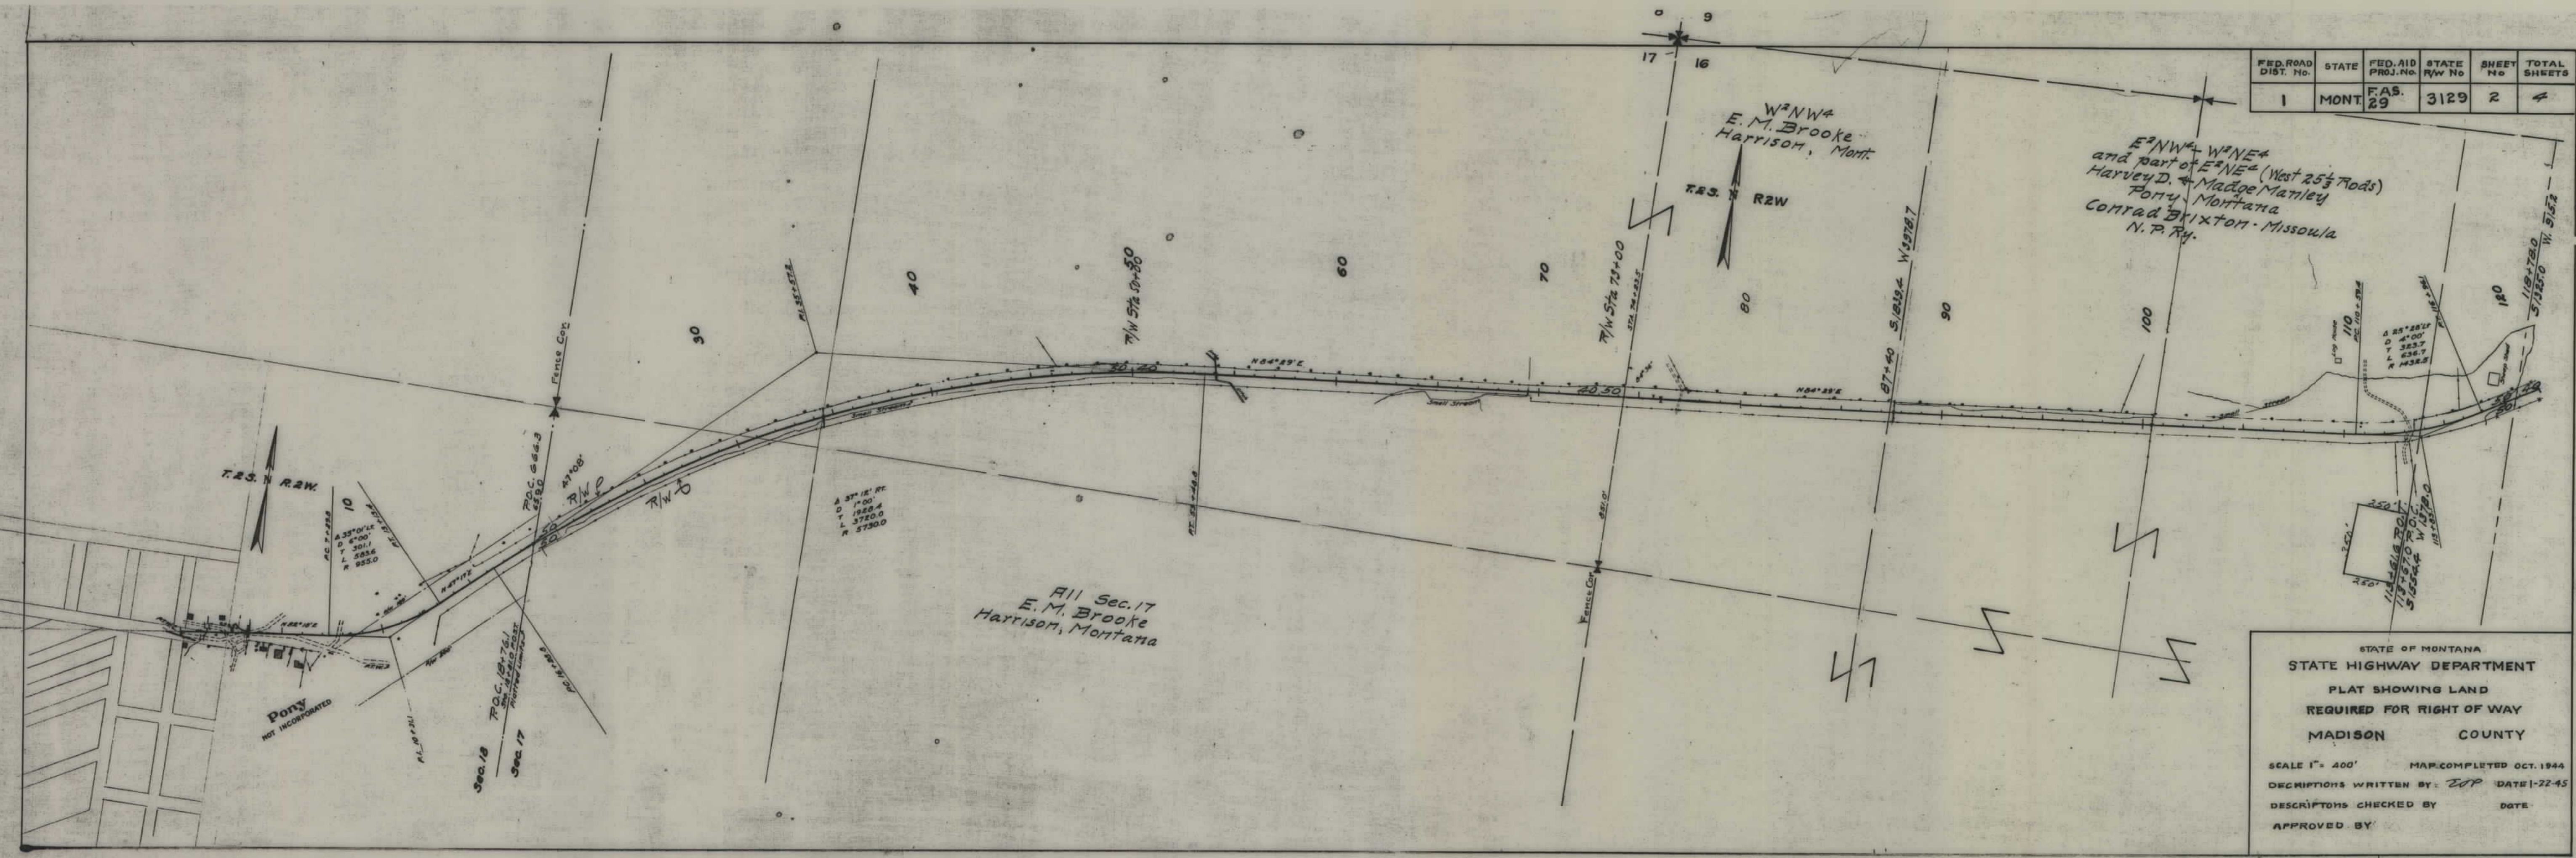

STATE OF MONTANA
 STATE HIGHWAY DEPARTMENT
 PLAT SHOWING LAND
 REQUIRED FOR RIGHT OF WAY
 MADISON COUNTY

SCALE 1" = 400' MAP COMPLETED OCT. 1944
 DESCRIPTIONS WRITTEN BY: JOP DATE 1-22-45
 DESCRIPTIONS CHECKED BY: DATE
 APPROVED BY:

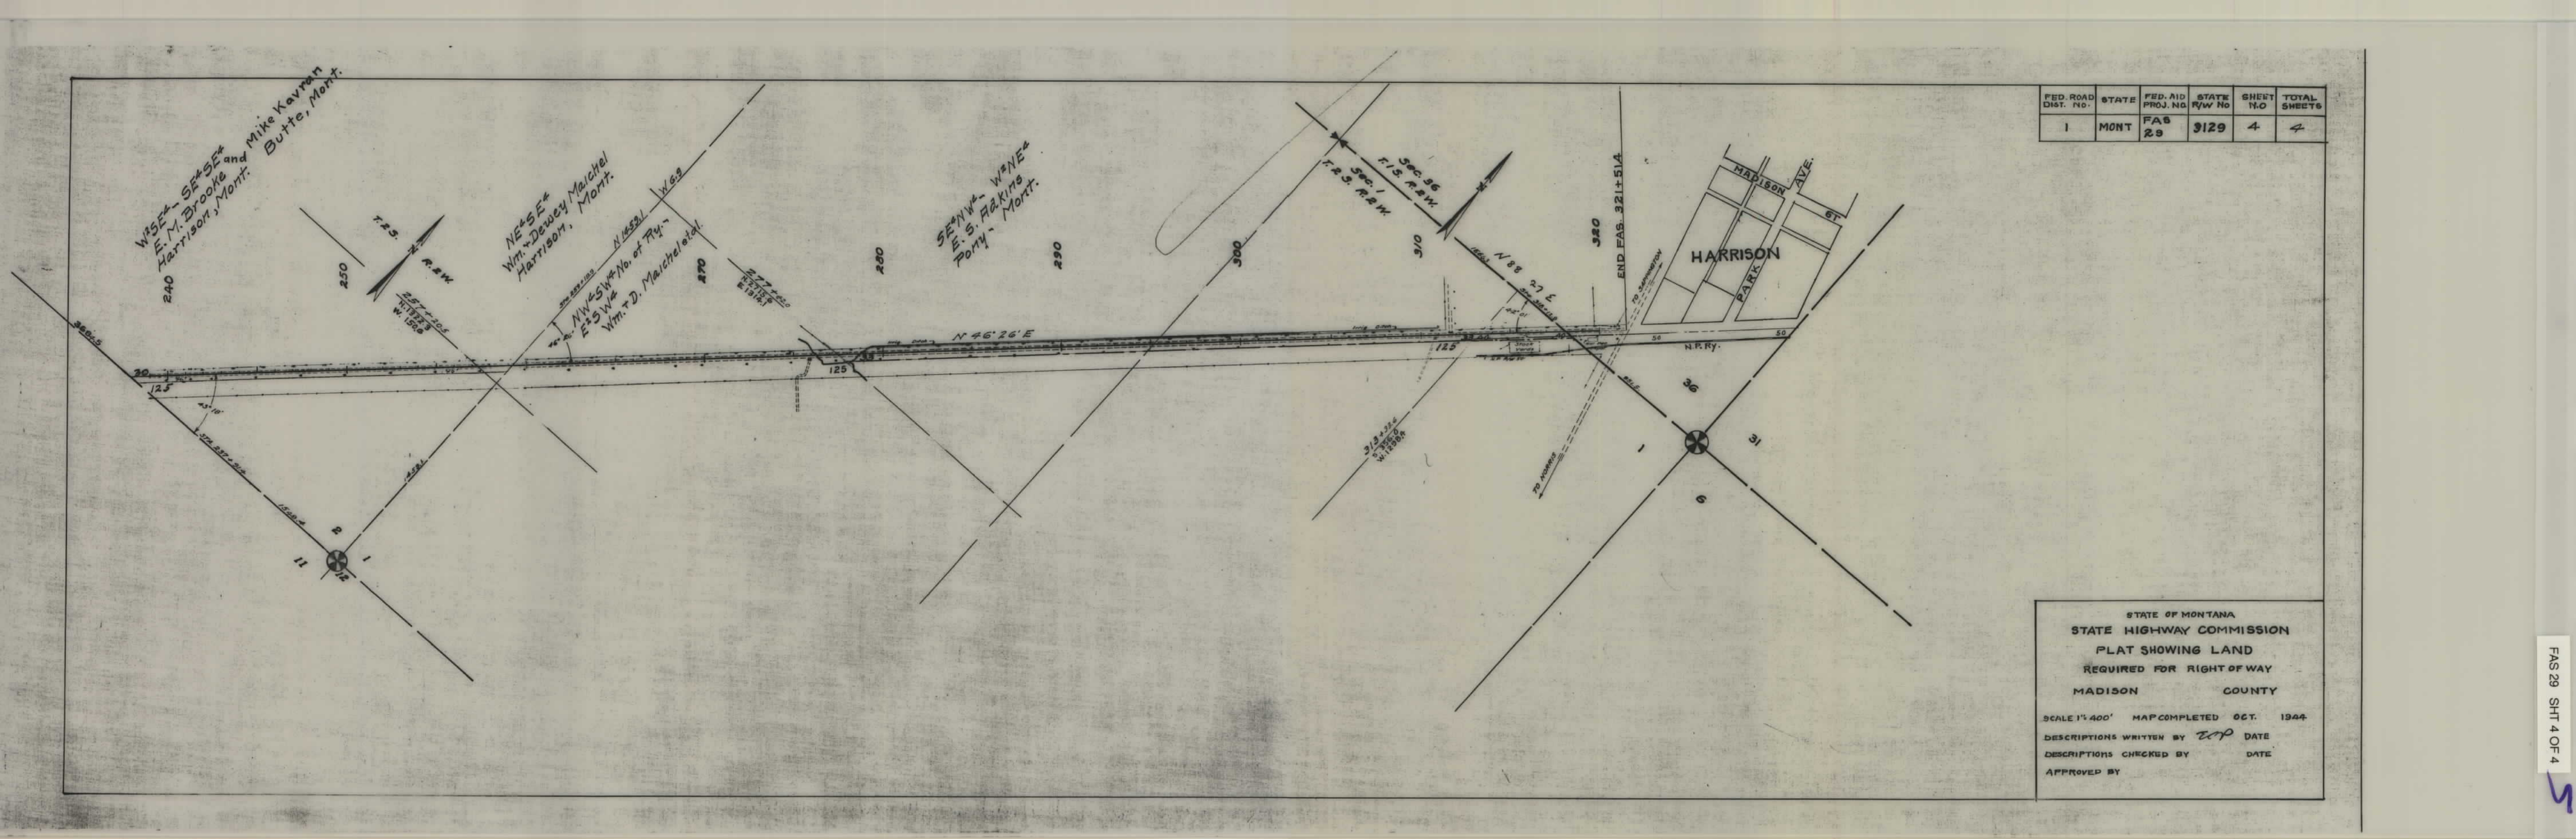

FED. ROAD DIST. NO.	STATE	FED. AID PROJ. NO.	STATE R/W NO.	SHEET NO.	TOTAL SHEETS
1	MONT	FAS 29	3129	4	4

STATE OF MONTANA
STATE HIGHWAY COMMISSION
PLAT SHOWING LAND
REQUIRED FOR RIGHT OF WAY
MADISON COUNTY

SCALE 1"=400' MAP COMPLETED OCT. 1944
DESCRIPTIONS WRITTEN BY *WCP* DATE
DESCRIPTIONS CHECKED BY DATE
APPROVED BY