

PLANS

NOT

TO


SCALE







| FED. ROAD DIST. NO. | STATE | FED. AID PROJ. NO. | R/W NO. | SHEET NO. | TOTAL SHEETS |
|---------------------|-------|--------------------|---------|-----------|--------------|
| 8                   | MONT. | FHP 12 A, B, 1     | 9012-01 | 2         | 3            |

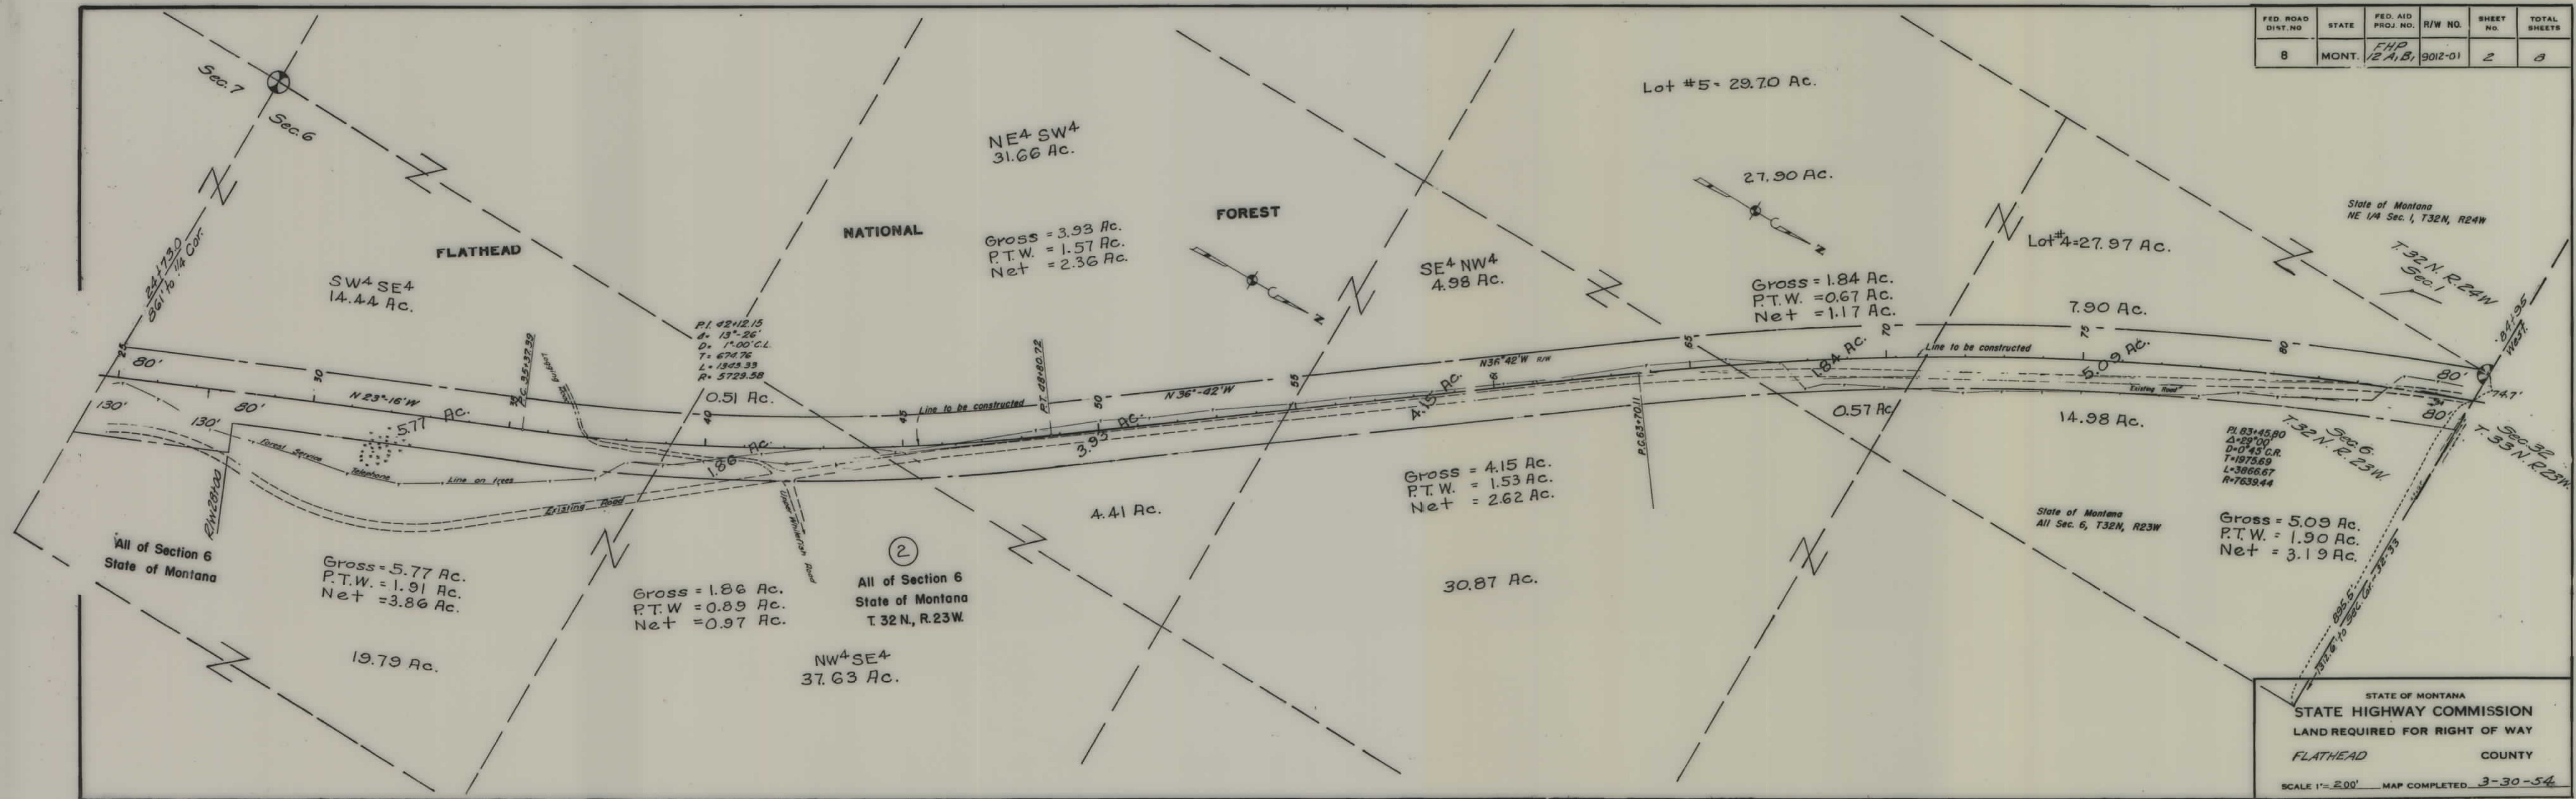








| FED. ROAD DIST. NO. | STATE | FED. AID PROJ. NO. | R/W NO. | SHEET NO. | TOTAL SHEETS |
|---------------------|-------|--------------------|---------|-----------|--------------|
| 8                   | MONT. | FHP 12 A, B, C     | 9012-01 | 4         | 8            |

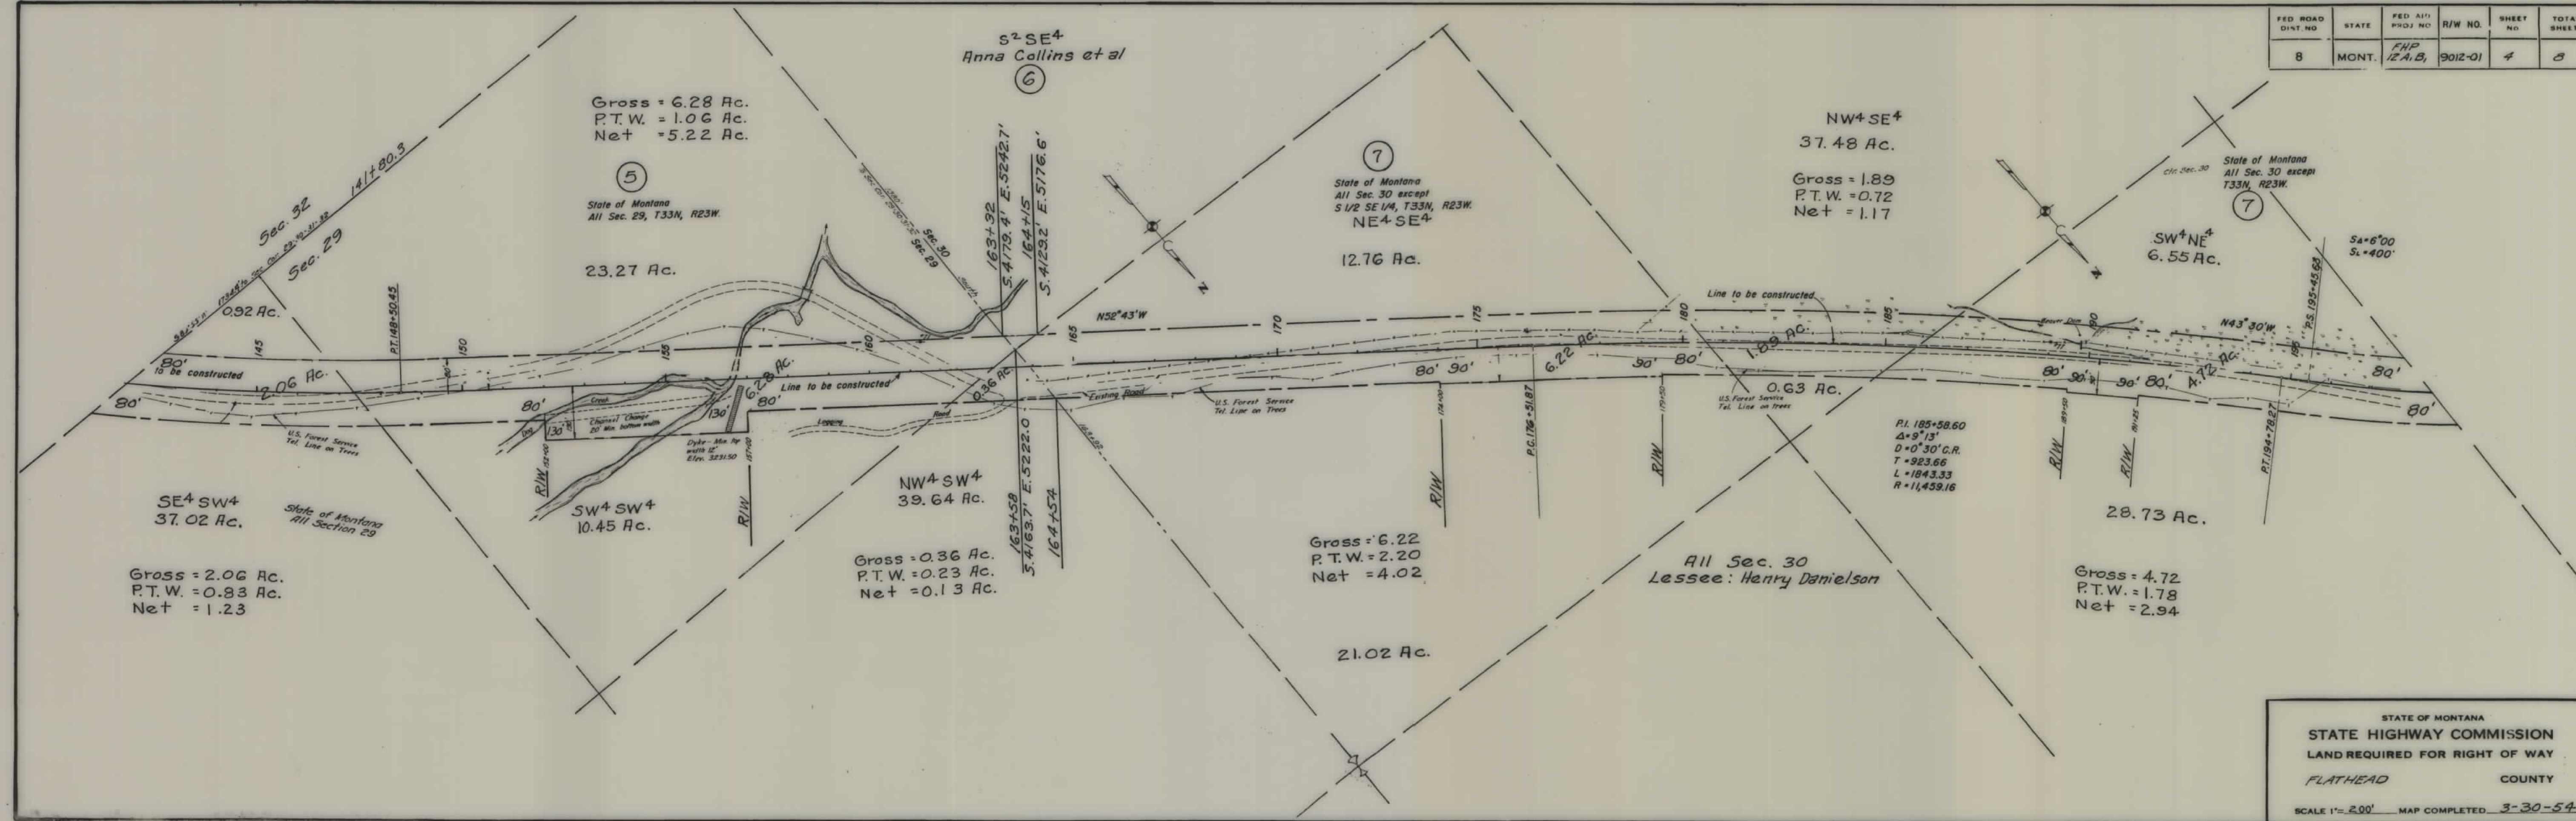

STATE OF MONTANA  
 STATE HIGHWAY COMMISSION  
 LAND REQUIRED FOR RIGHT OF WAY  
 FLATHEAD COUNTY  
 SCALE 1"=200' MAP COMPLETED 3-30-54












| FED. ROAD DIST. NO. | STATE | FED. AID PROJ. NO. | R/W NO. | SHEET NO. | TOTAL SHEETS |
|---------------------|-------|--------------------|---------|-----------|--------------|
| 8                   | MONT. | FHP 12A1, 3012-01  | 7       | 8         |              |

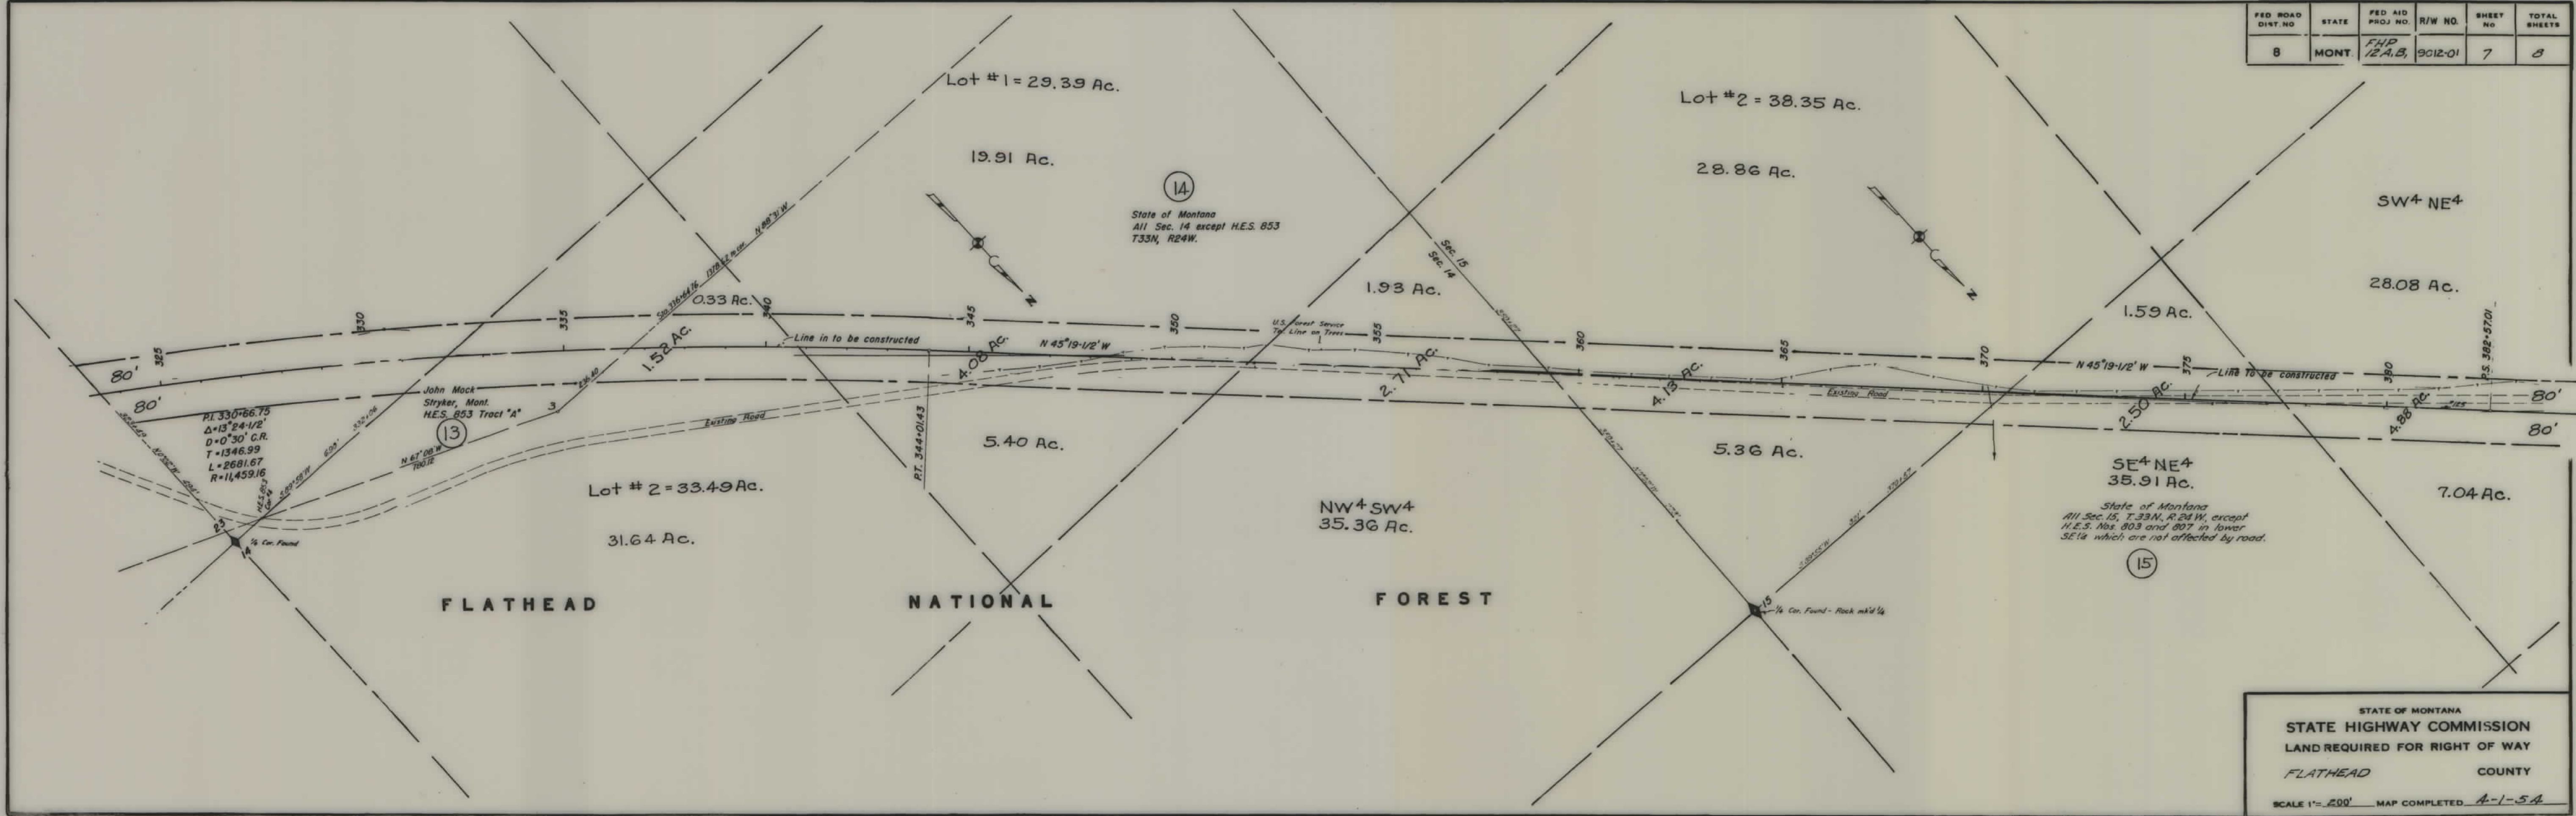

STATE OF MONTANA  
 STATE HIGHWAY COMMISSION  
 LAND REQUIRED FOR RIGHT OF WAY  
 FLATHEAD COUNTY  
 SCALE 1"=200' MAP COMPLETED 4-1-54



