

PLANS

NOT

TO

SCALE



SHEET 1 OF 35

PROJECTS SN-FAP 260(4)
FAP 260 (10)
FHP 13C2D1
FHP 13D2E1F4
ERFO 44 (3)
ERFO 44 (2)
F 260 (6)

WEST GLACIER-EAST GLACIER

RIGHT OF WAY PLANS AFFECTING NATIONAL
FOREST SYSTEM LANDS IN THE FLATHEAD
AND LEWIS & CLARK NATIONAL FORESTS IN
FLATHEAD AND GLACIER COUNTIES, MONTANA

APPROVED FOR RIGHT OF WAY PURPOSES

FEDERAL HIGHWAY ADMINISTRATION

Merlin J. Voegels
Merlin J. Voegels, Division R/W Officer

5-30-85
DATE

MONTANA DEPARTMENT OF HIGHWAYS

Jack R. Ricker
Jack R. Ricker
CHIEF - RIGHT OF WAY BUREAU

5-30-85
DATE


William K. Perry
William K. Perry
FOREST ENGINEER

2-4-86
DATE
9/7/86
DATE


WF EASEMENT AREA

PROJECT SN-FAP 260 (4)
WEST GLACIER - EAST GLACIER

TWP 32N, RGE 19W.P.M.M.

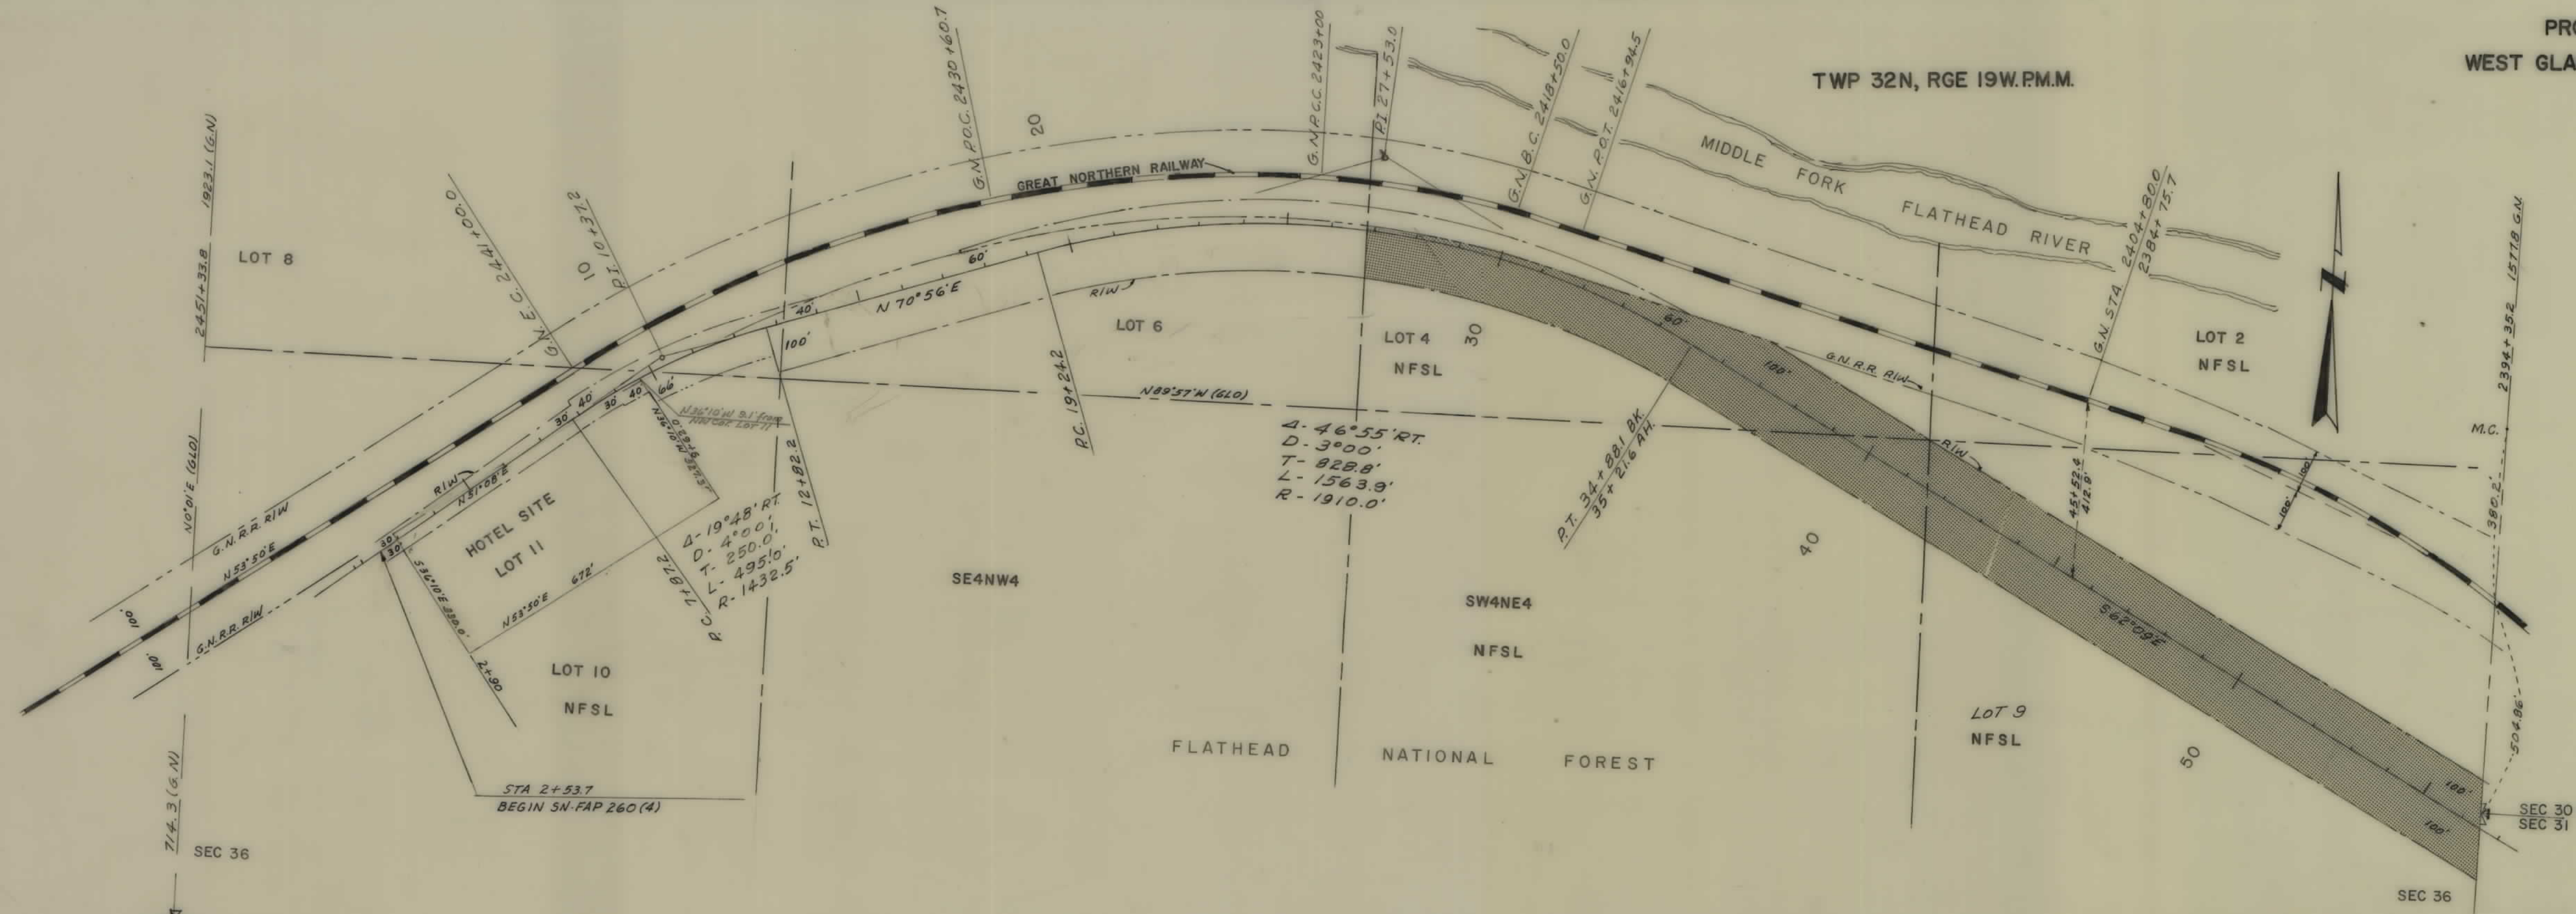


TWP. 32N, RGE 18W. PM.M.

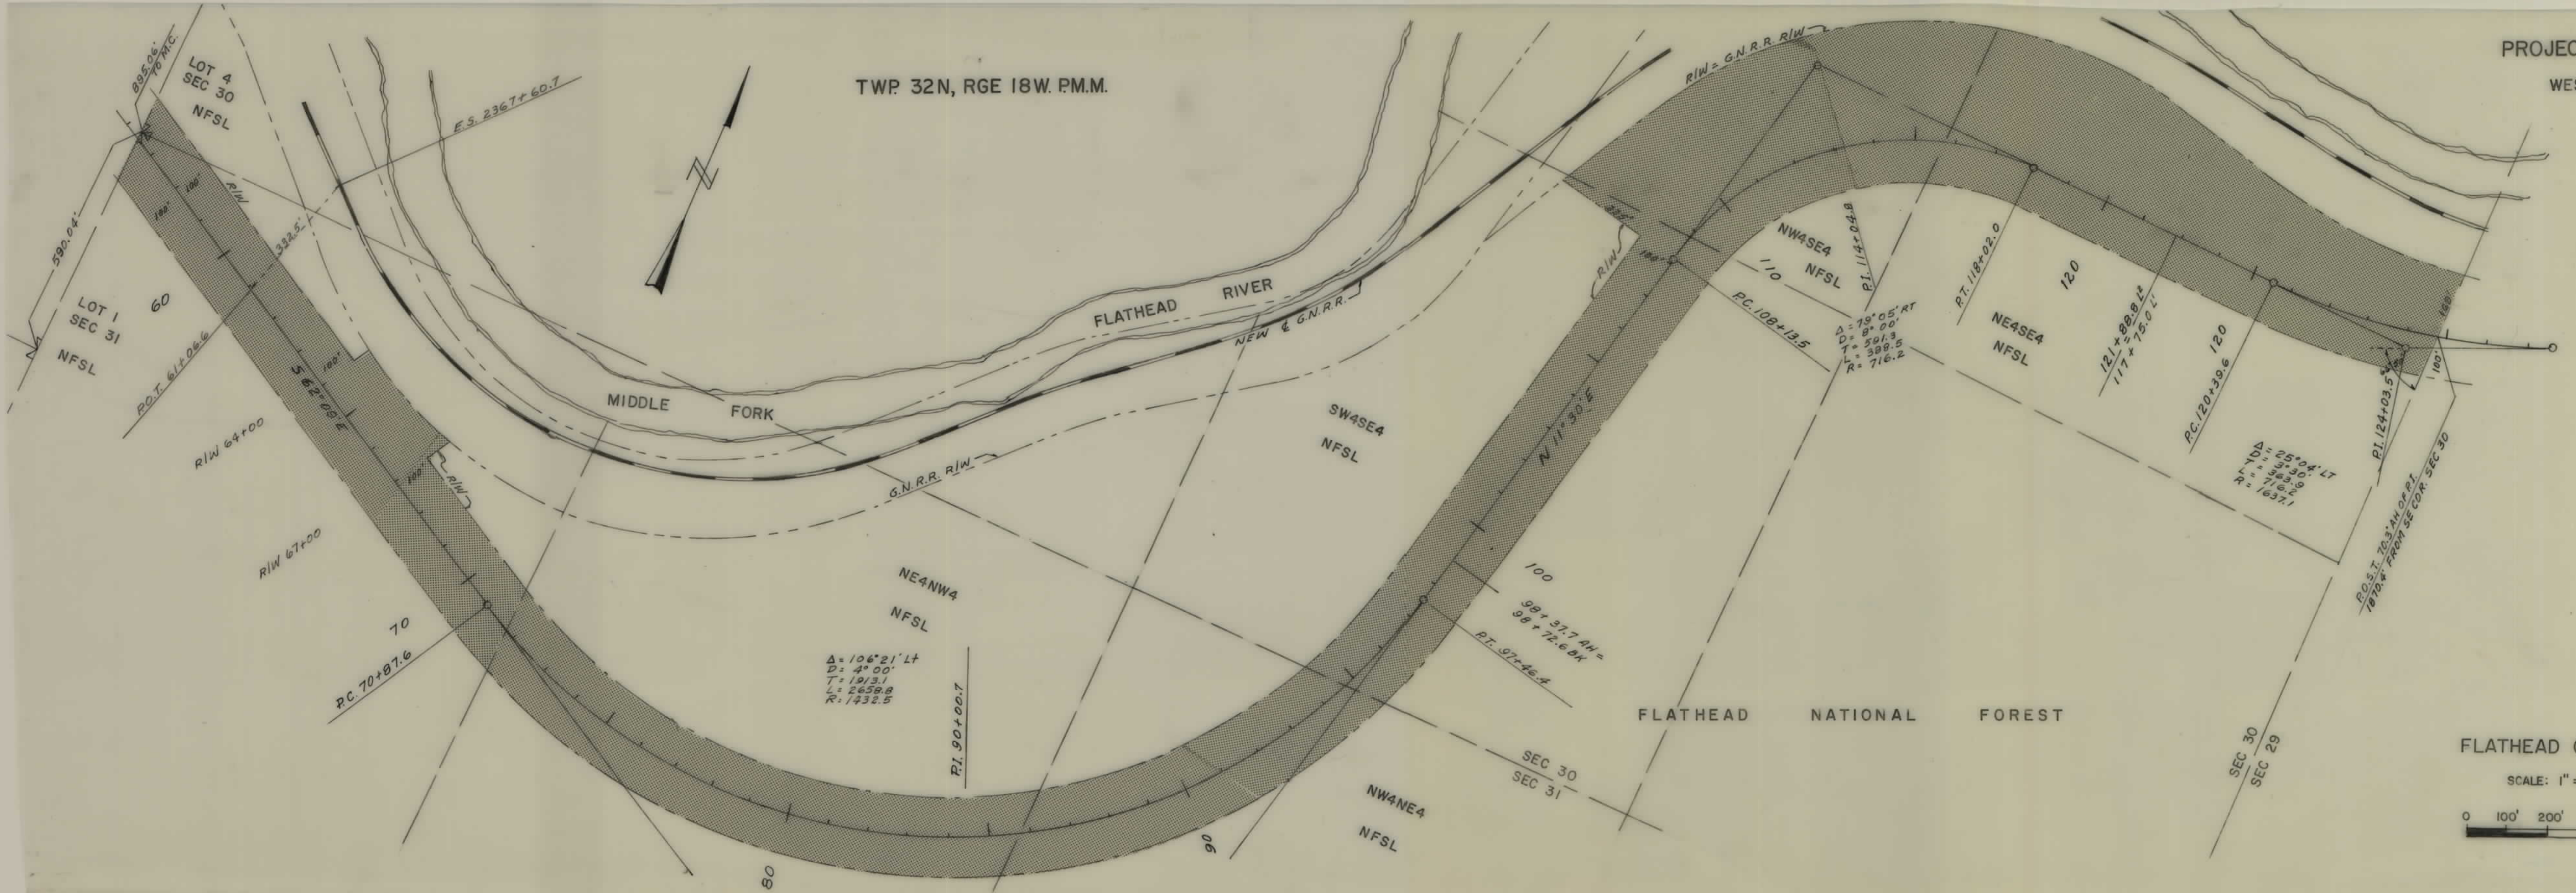


PROJECT SN-FAP 260 (4)
WEST GLACIER - EAST GLACIER

TWP 32N, RGE 18W.P.M.M.

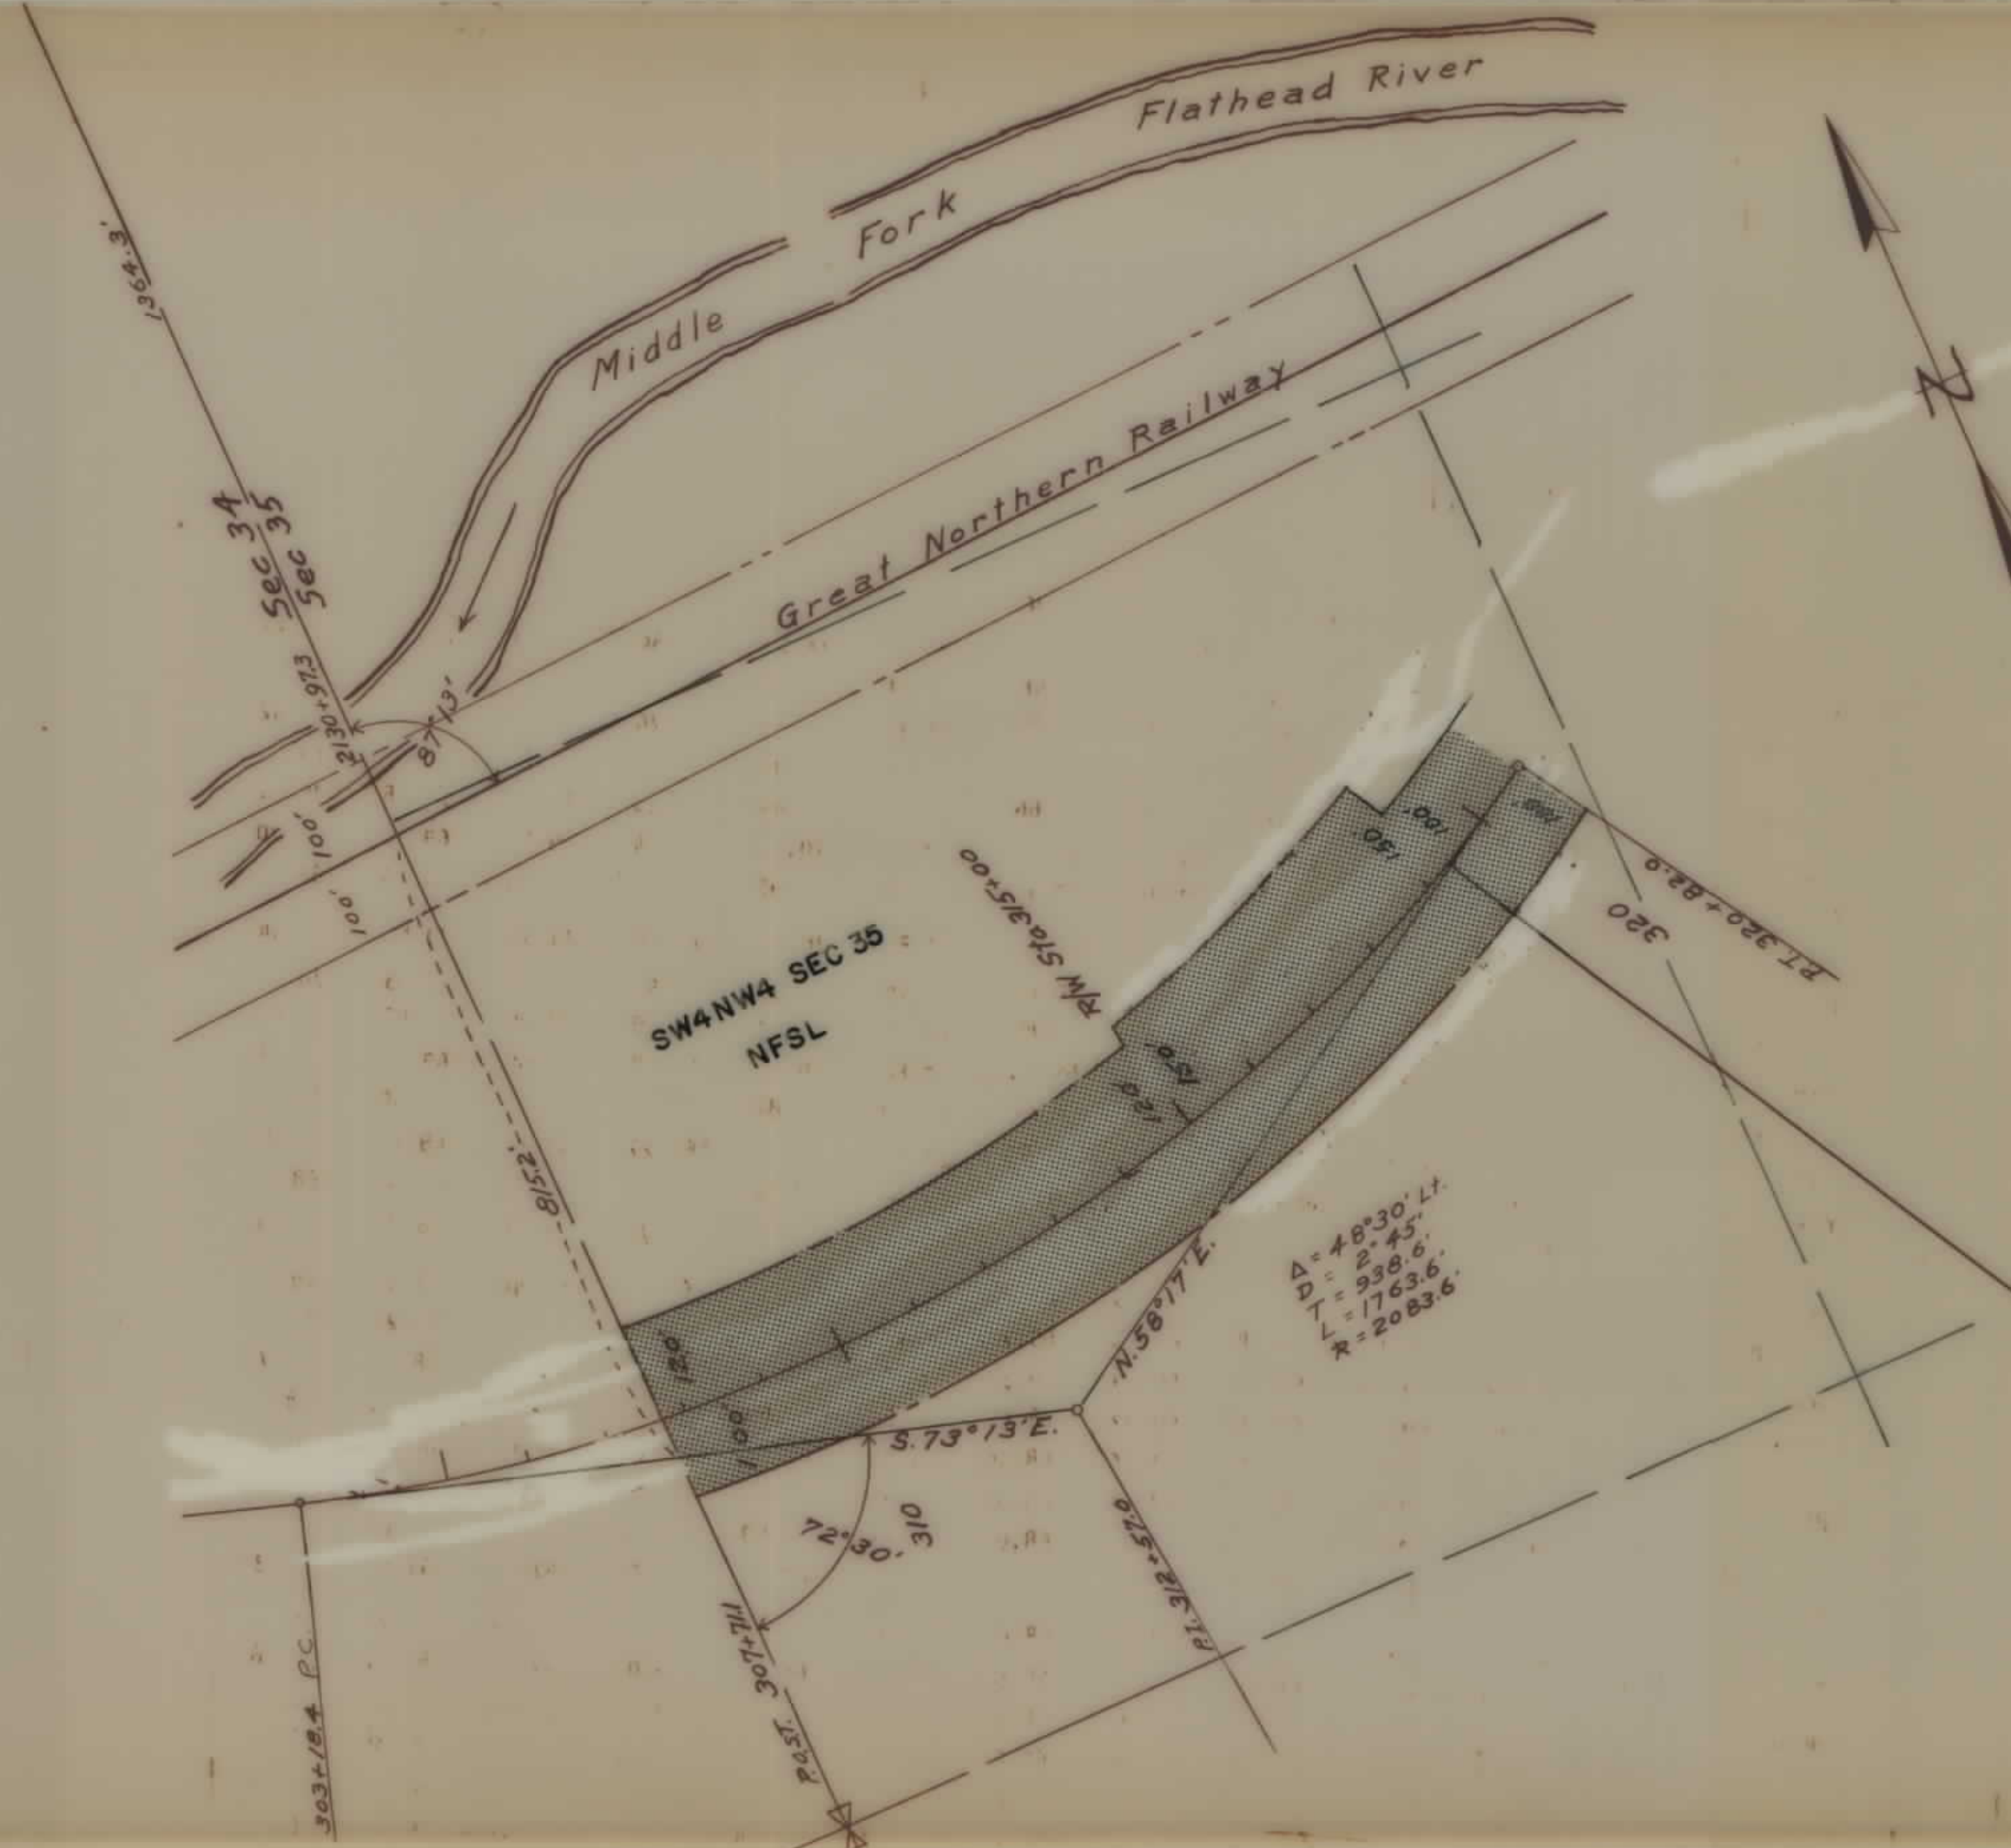


PROJECT FHP 13C2D1
WEST GLACIER- EAST GLACIER

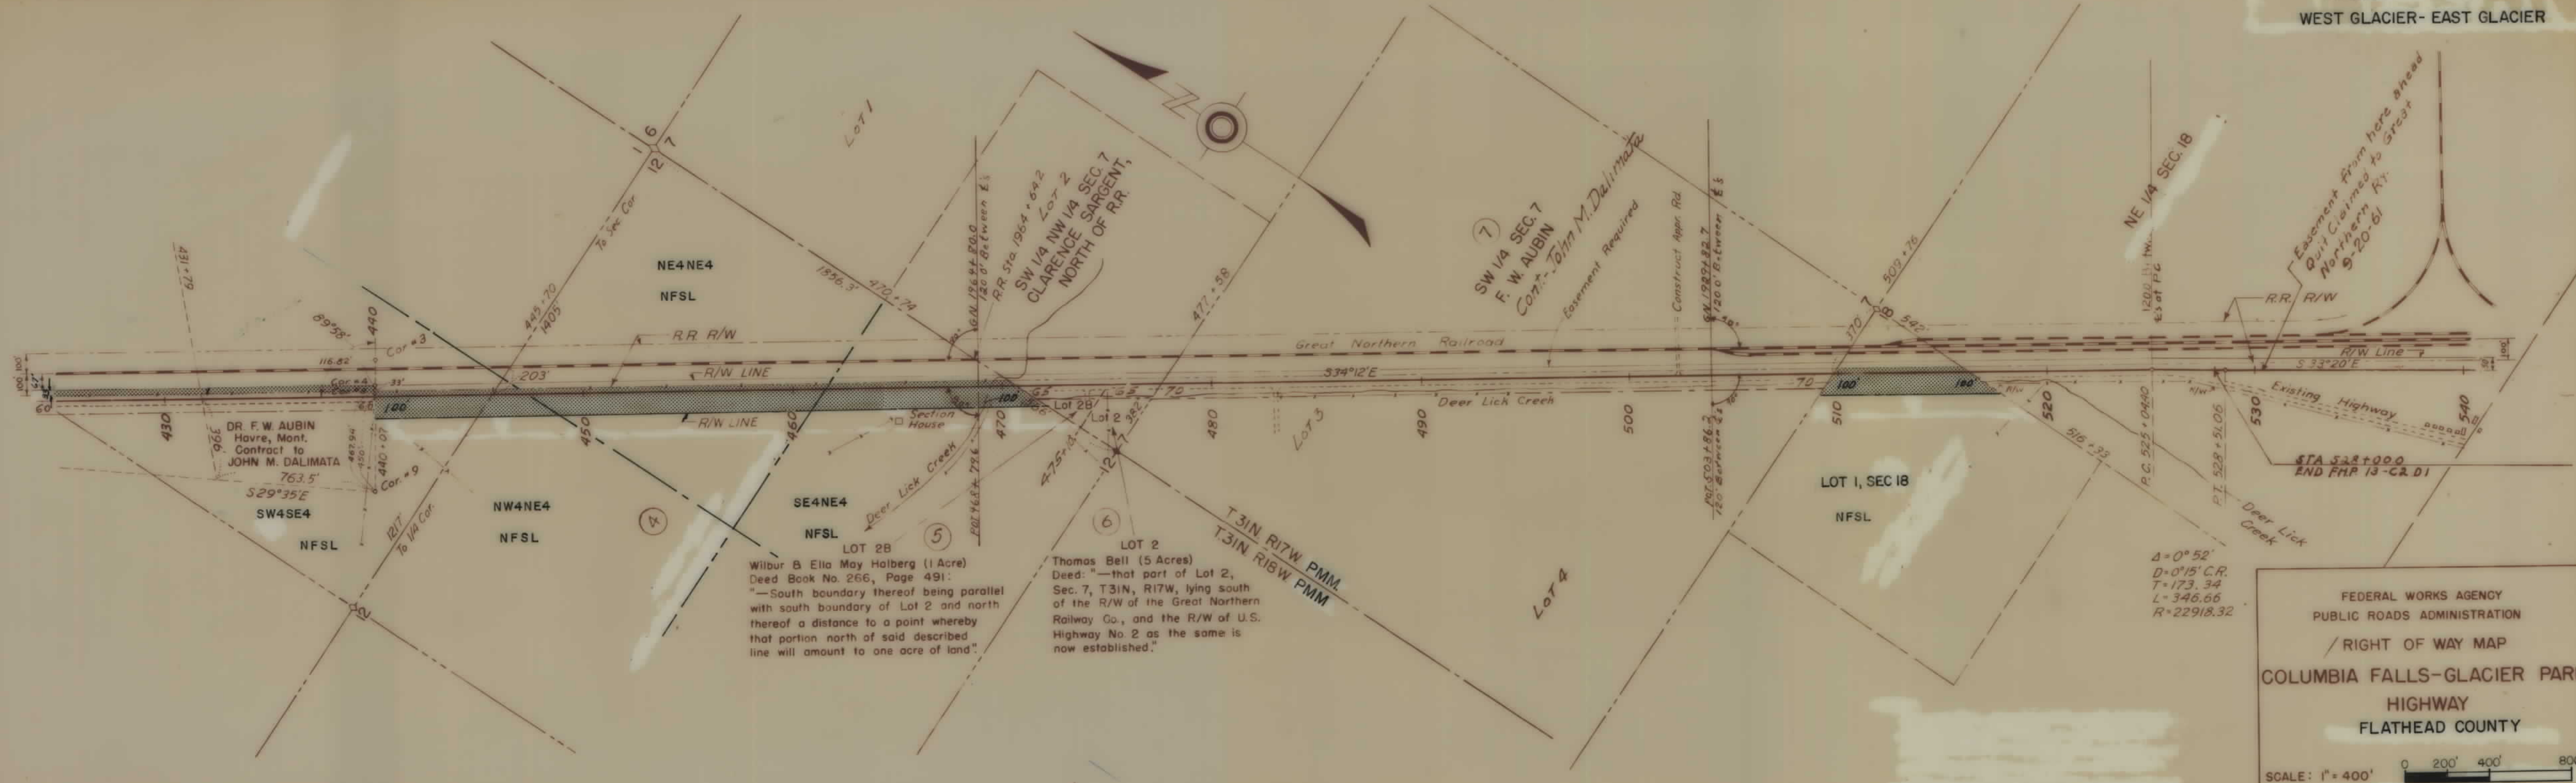

FED. ROAD DIS. NO.	STATE	FED. AID PROJ. NO.	R/W NO.	SHEET NO.	TOTAL SHEETS
	MONT.	F.H.P. 13-D,E,F	9013-02	11	35

WEST GLACIER - EAST GLACIER

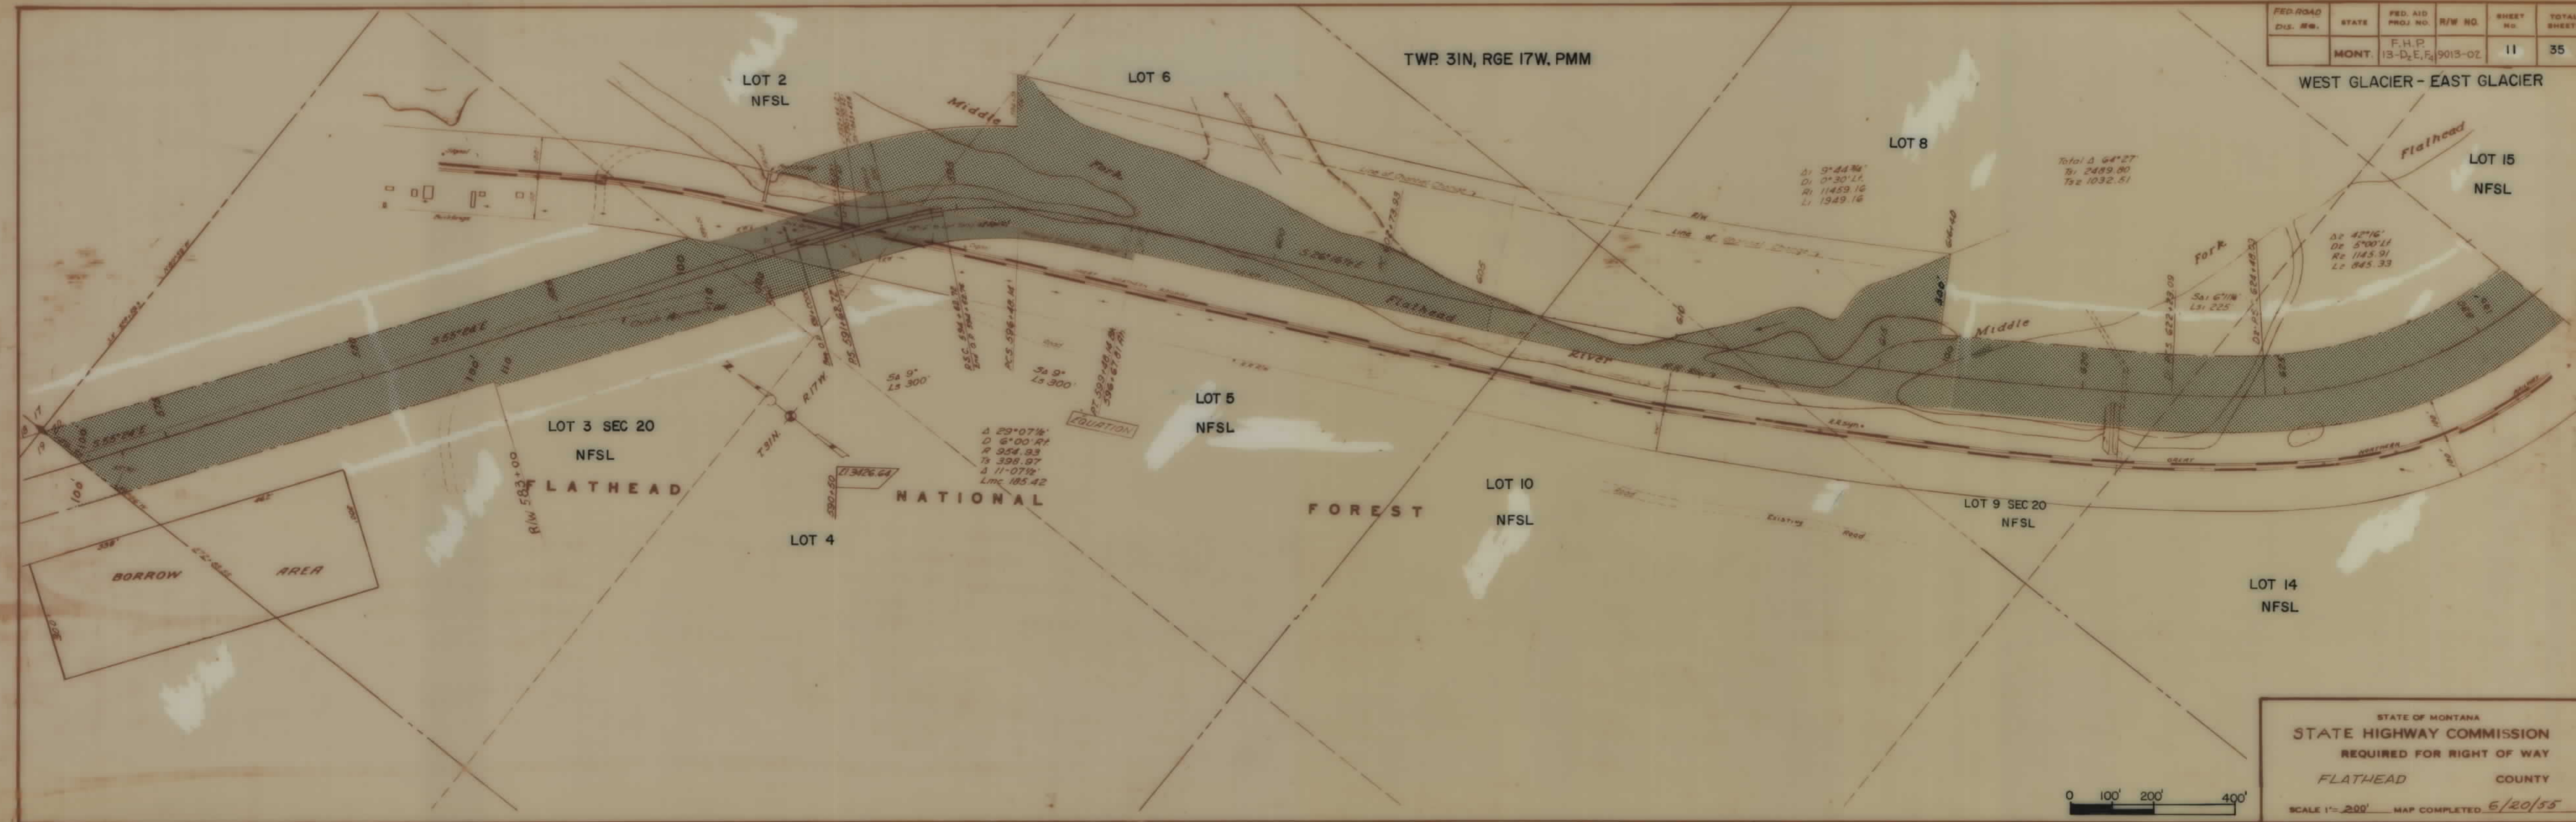

TWP 31N, RGE. 17W, PMM


FED. ROAD DIST. NO.	STATE	FED. AID PROJ. NO.	R/W NO.	SHEET NO.	TOTAL SHEETS
8	MONT.	F.H.P. 13-D ₂ E ₄	9013-02	12	35

WEST GLACIER - EAST GLACIER



FED. ROAD DIST. NO.	STATE	FED. AID PROJ. NO.	R/W NO.	SHEET NO.	TOTAL SHEETS
8	MONT.	F.W.P. 13-D ₂ E ₁ F ₄	5013-02	14	35

WEST GLACIER - EAST GLACIER

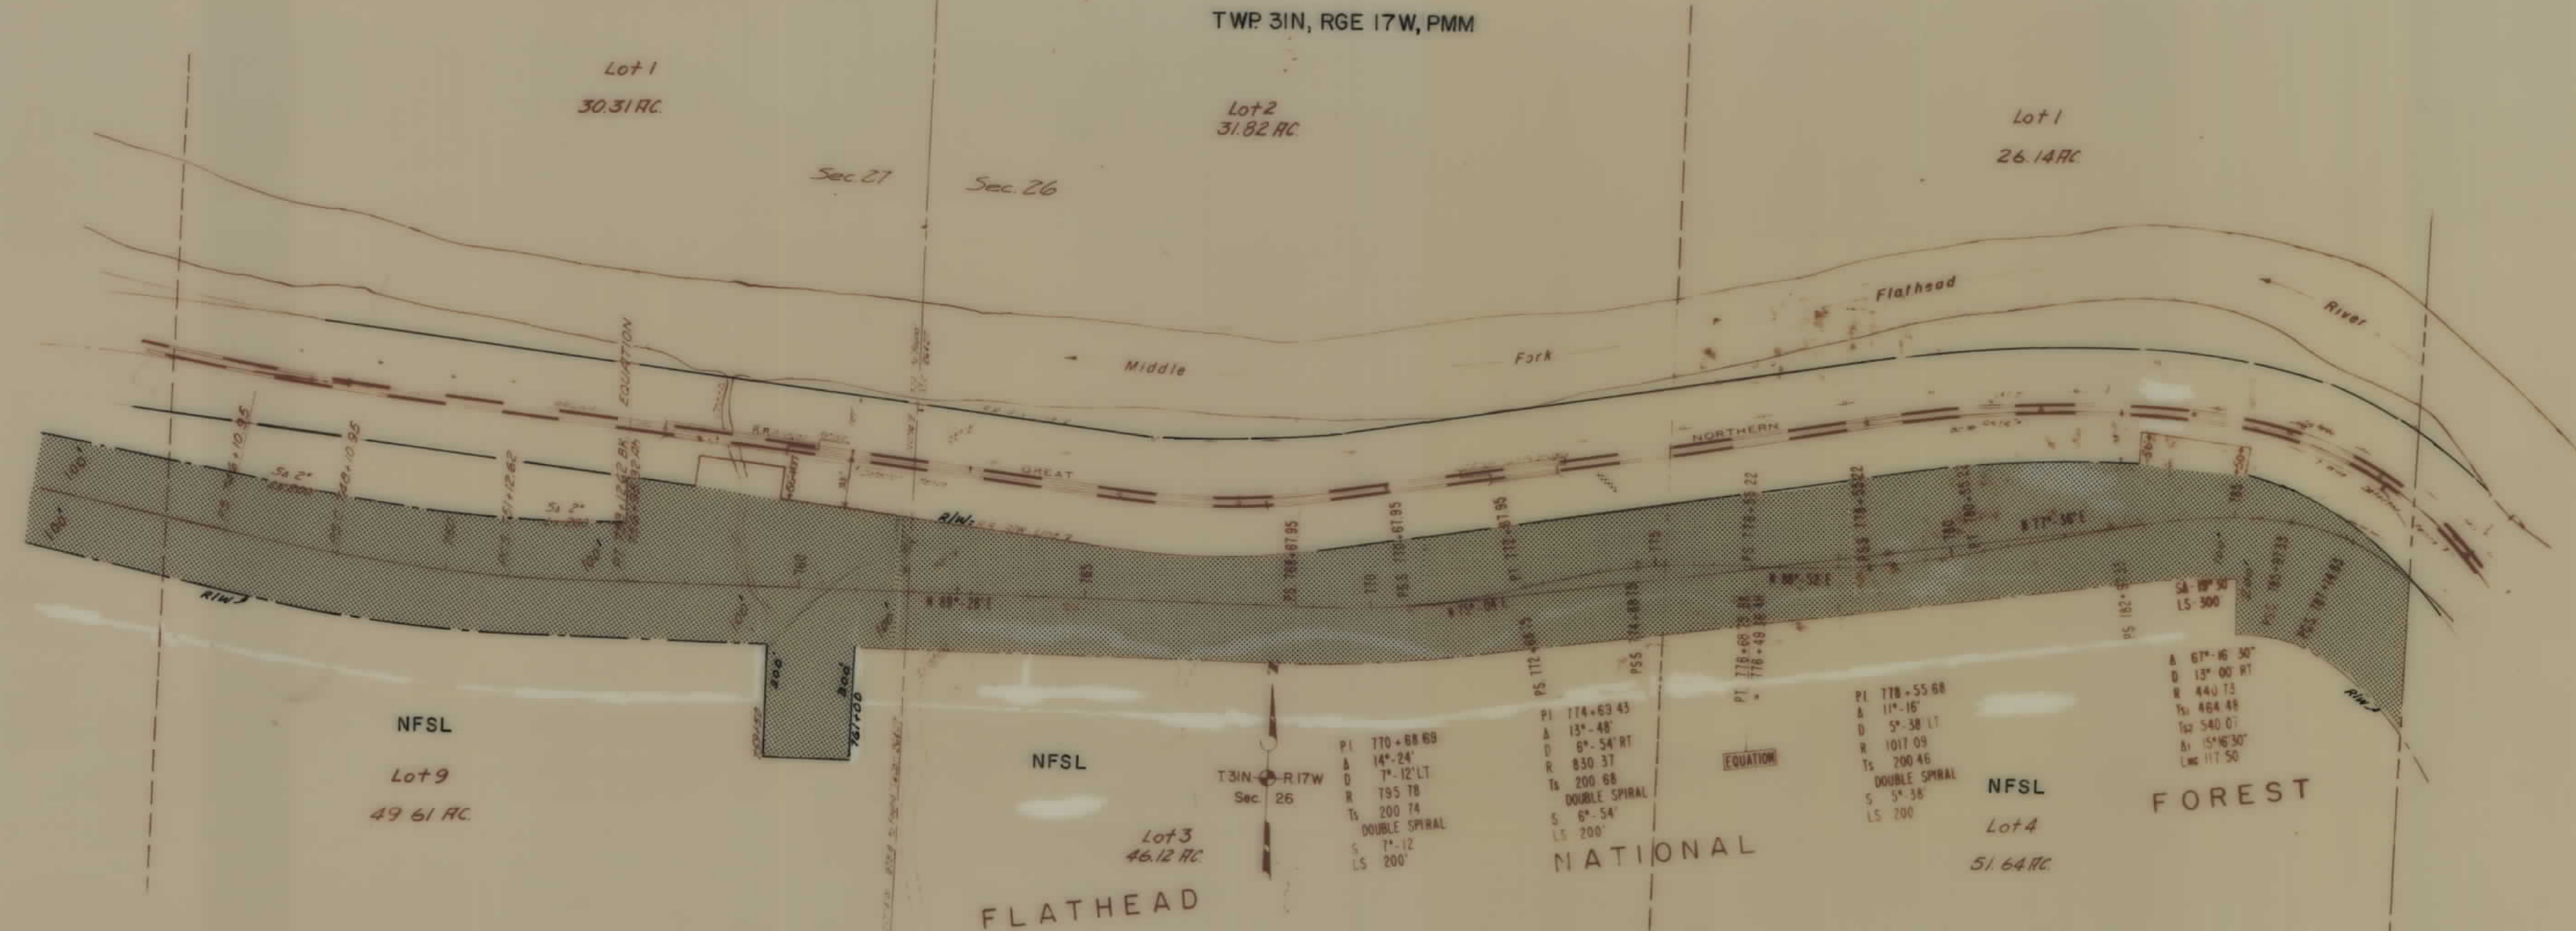


STATE OF MONTANA
STATE HIGHWAY COMMISSION
LAND REQUIRED FOR RIGHT OF WAY
FLATHEAD COUNTY
SCALE 1" = 200' MAP COMPLETED 6/20/50

ROAD DIST NO	STATE	FED AID PROJ NO	R/W NO.	SHEET NO	TOTAL SHEETS
8	MONT.	F.H.P. 113-D2,E,F4	9013-02	15	35

WEST GLACIER- EAST GLACIER

TWP 31N, RGE 17W, PMM

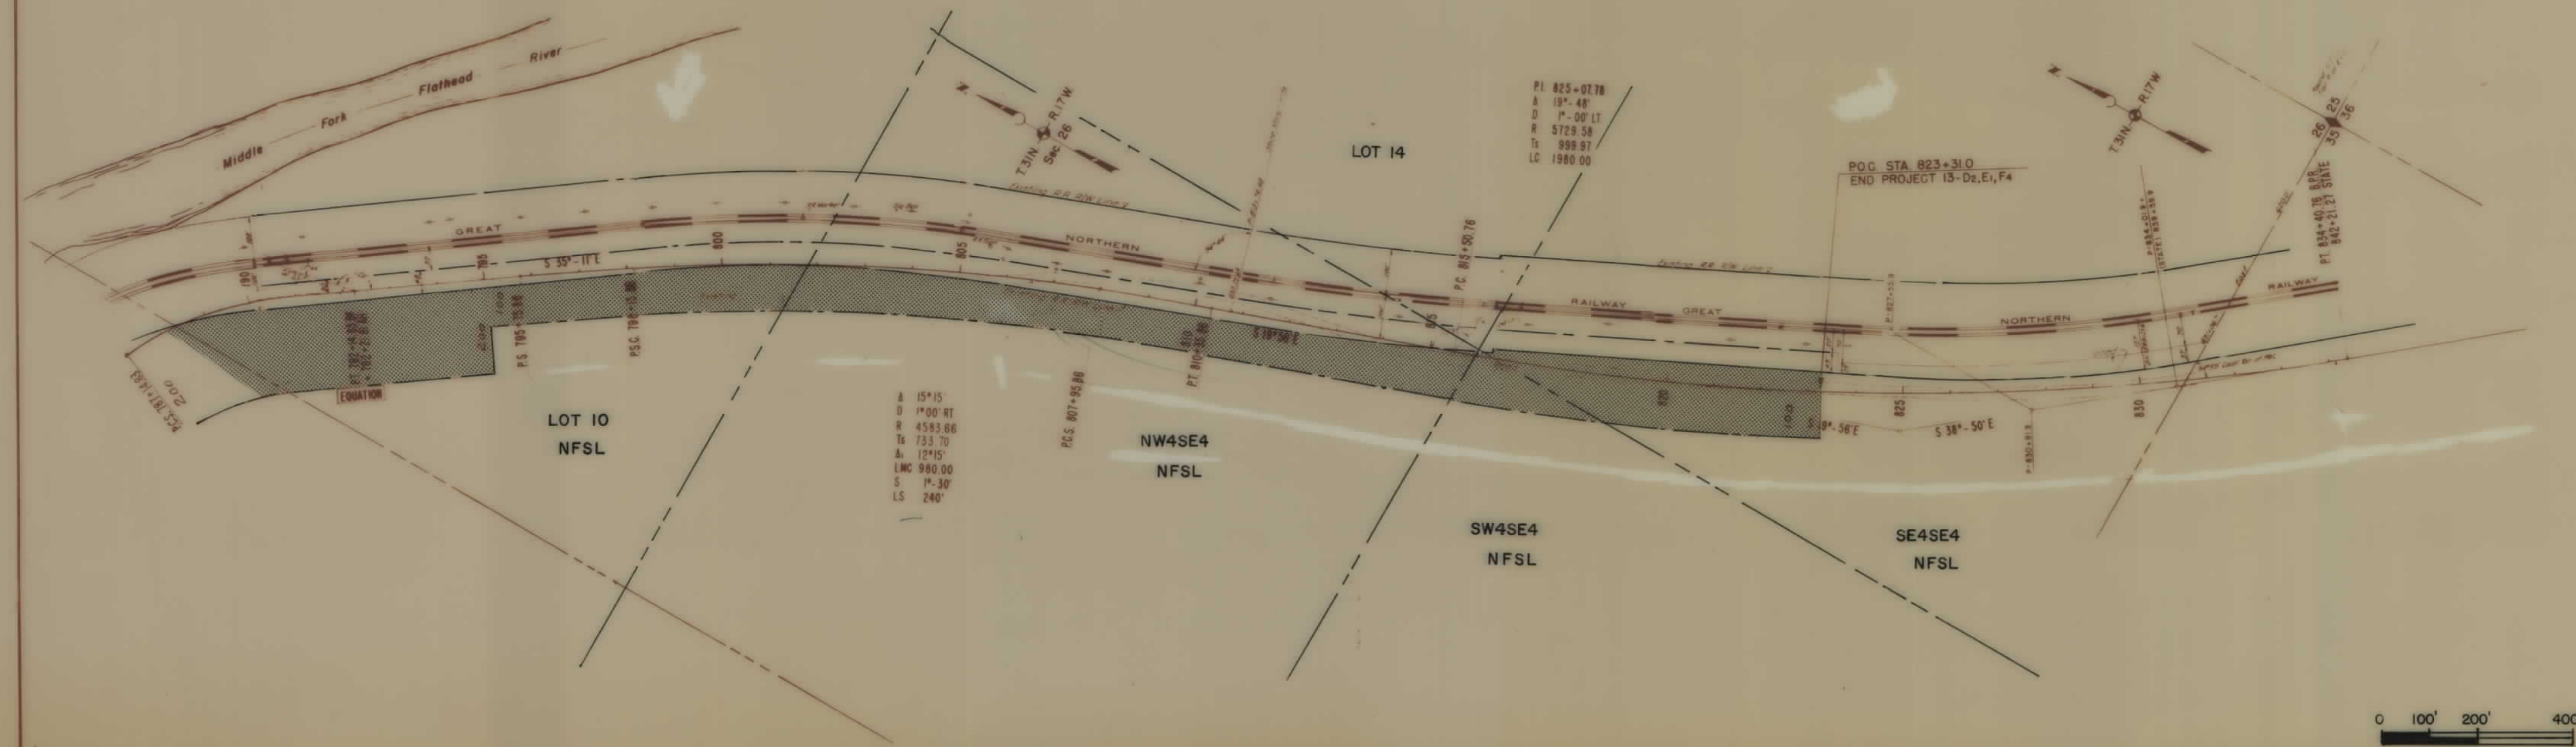

STATE OF MONTANA
 STATE HIGHWAY COMMISSION
 LAND REQUIRED FOR RIGHT OF WAY
 FLATHEAD COUNTY
 SCALE 1" = 200' MAP COMPLETED 6/20/55

FHP 13 C, D, E, F SHT 15 OF 35

