


PLANS
NOT
TO
SCALE

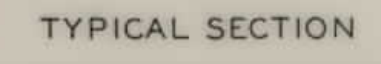


320 330 340 350 360 370 380 390 400 410 420 430 440

BLACKFEET

INDIAN

RESERVATION

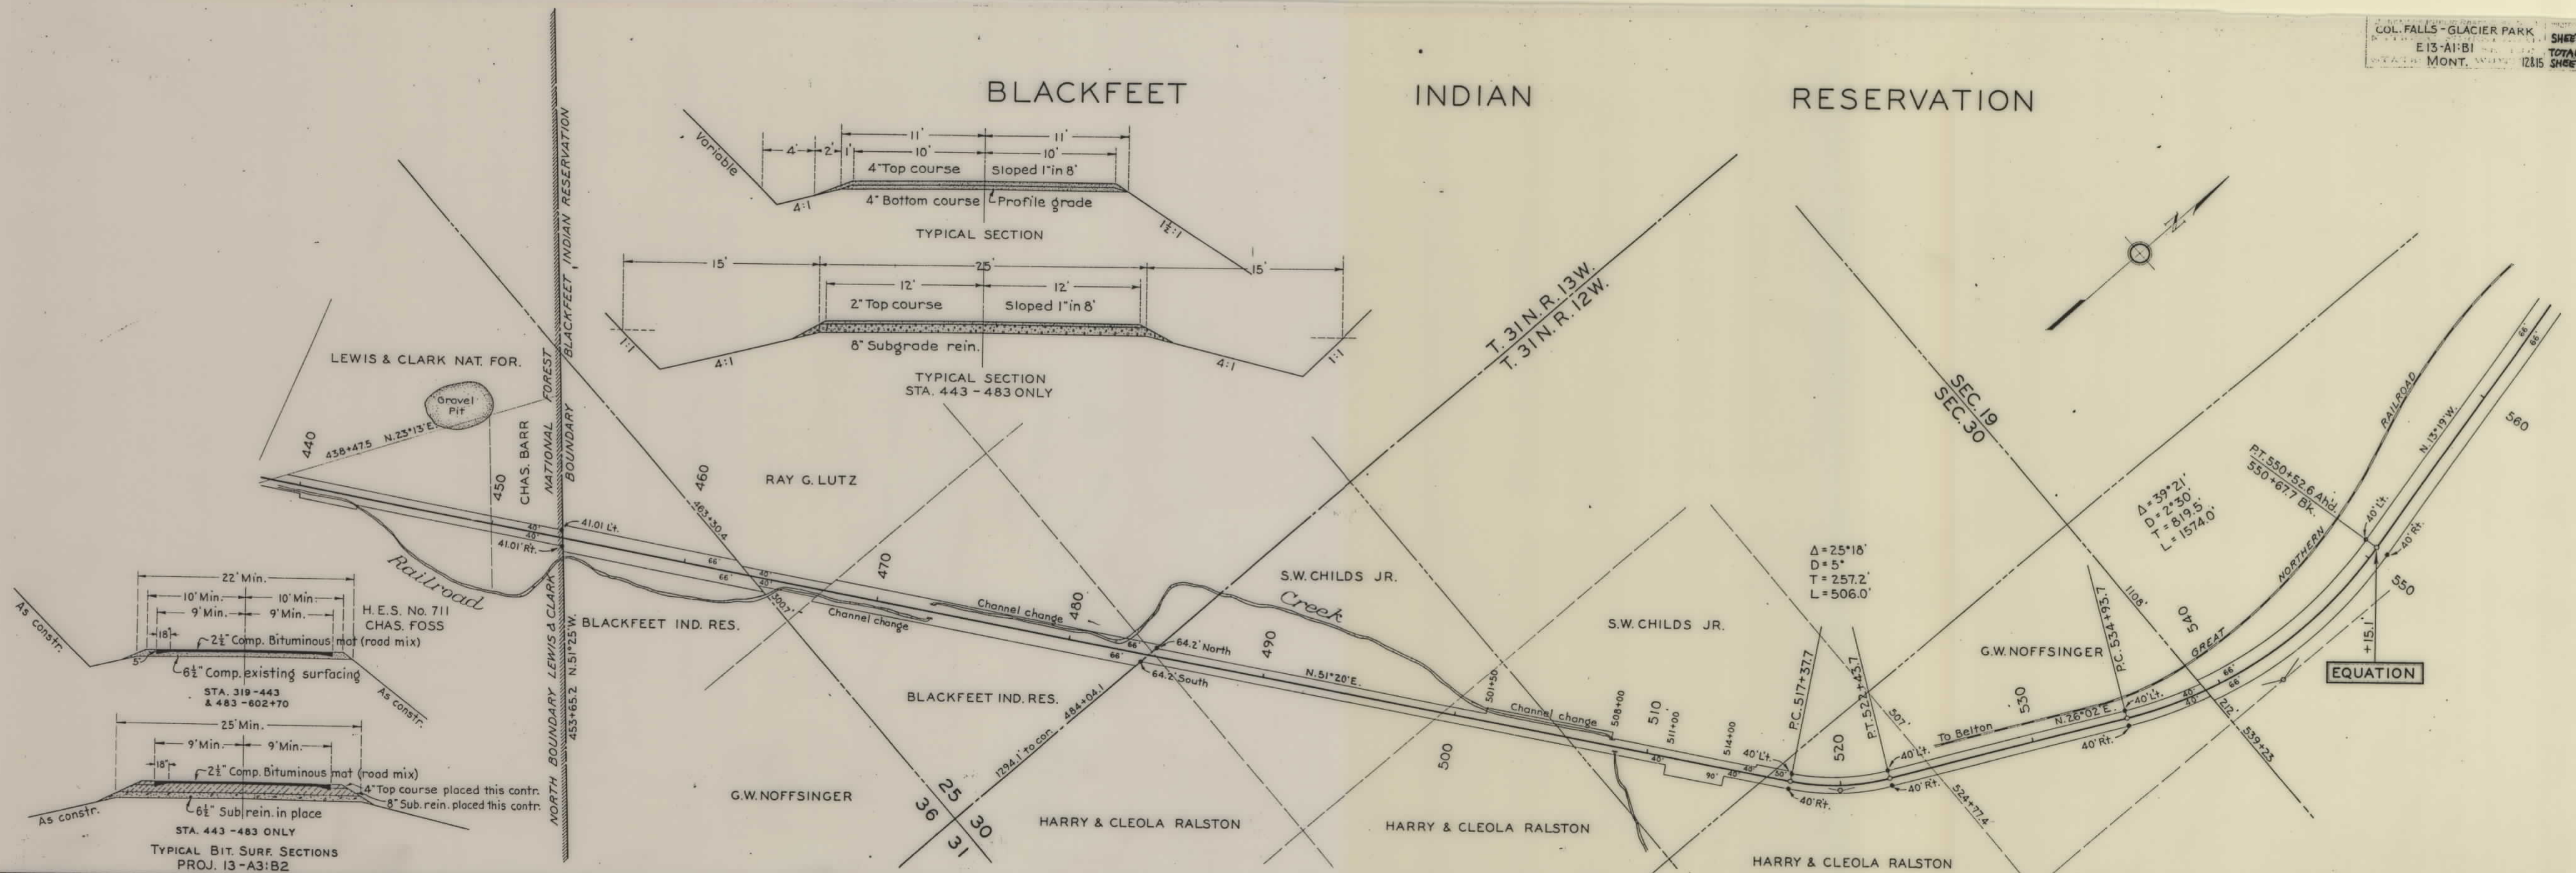

CLASSIFICATION
CLEARING

DRAINAGE
STRUCTURES

BENCH MARKS
DATUM: MEAN SEA LEVEL


PROFILE

SCALE: HOR. 1" = 400'
VER. 1" = 40'

GUARD RAIL

SURFACING

DESIGNED BY R.M. SCHWEGLER
PLOTTED BY MONTGOMERY
CHECKED BY SCHWEGLER
TRACED BY W.E. DUNSTAN
COL. FALLS - GLACIER PARK HIGHWAY PROJ. E13-A1-B1 ROAD LG. 5.3495 MI. BRIDGE LG. (SEE CONTRACT) 0.0269 MI. TOTAL LG. 5.3764 MI.

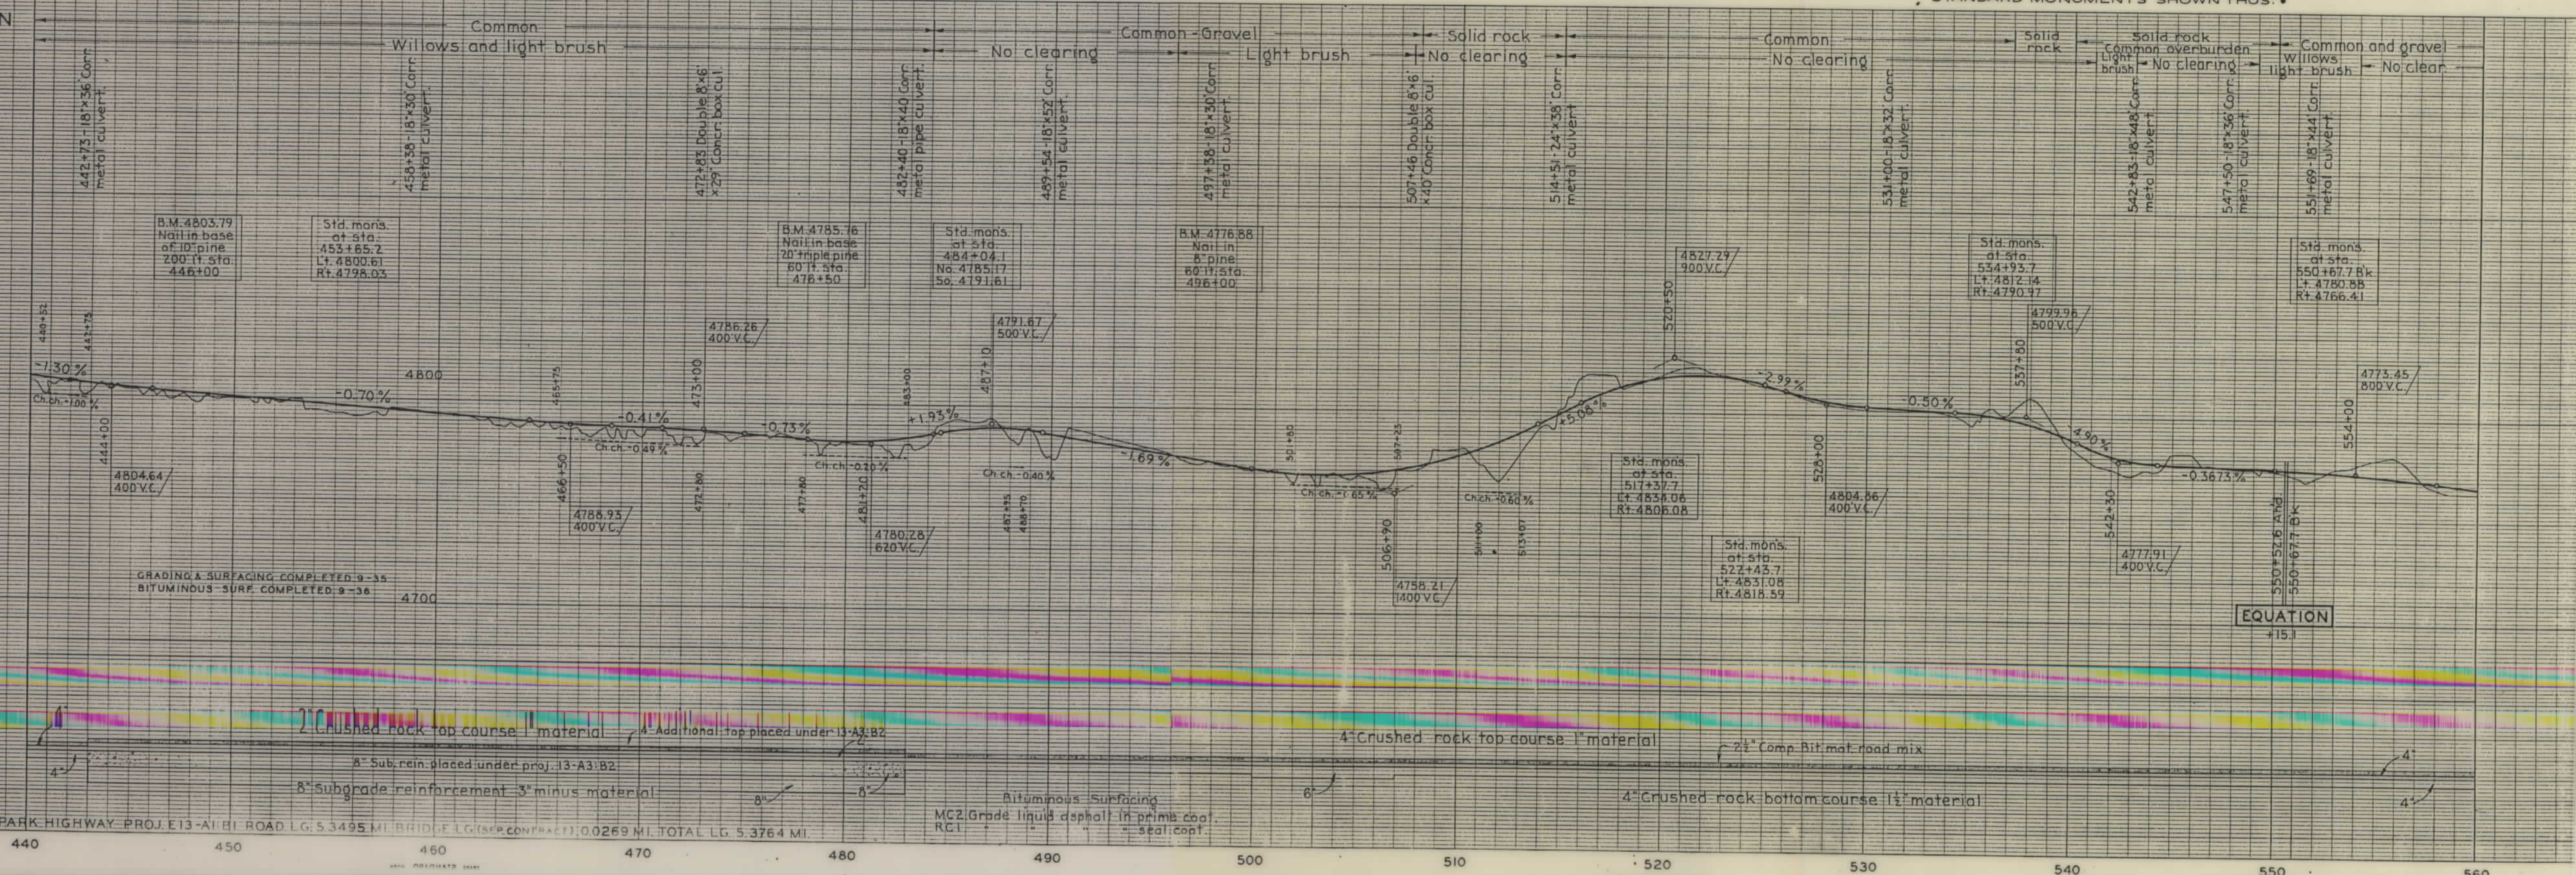

STANDARD MONUMENTS SHOWN THUS:

EQUATION

