

PLANS
NOT
TO
SCALE

PLAN	SURVEYED	NOTED	DATE
DATE	BY	BY	BY
SURVEYED	NOTED	DATE	BY
NOTED	DATE	BY	BY

PROFILE	SURVEYED	NOTED	DATE
DATE	BY	BY	BY
SURVEYED	NOTED	DATE	BY
NOTED	DATE	BY	BY



SECTION 3 UNSURVEYED
U. S. GOVERNMENT

T. 29.N R. 14.W. M.P.M.


SECTION 9 UNSURVEYED
U. S. GOVERNMENT

DATE	BY	DATE	BY
Mont. Flathead 13	15, J3	7	25


THE ALIGNMENT AND GRADE
AS HEREON SHOWN ARE
SUBJECT TO ADJUSTMENT.

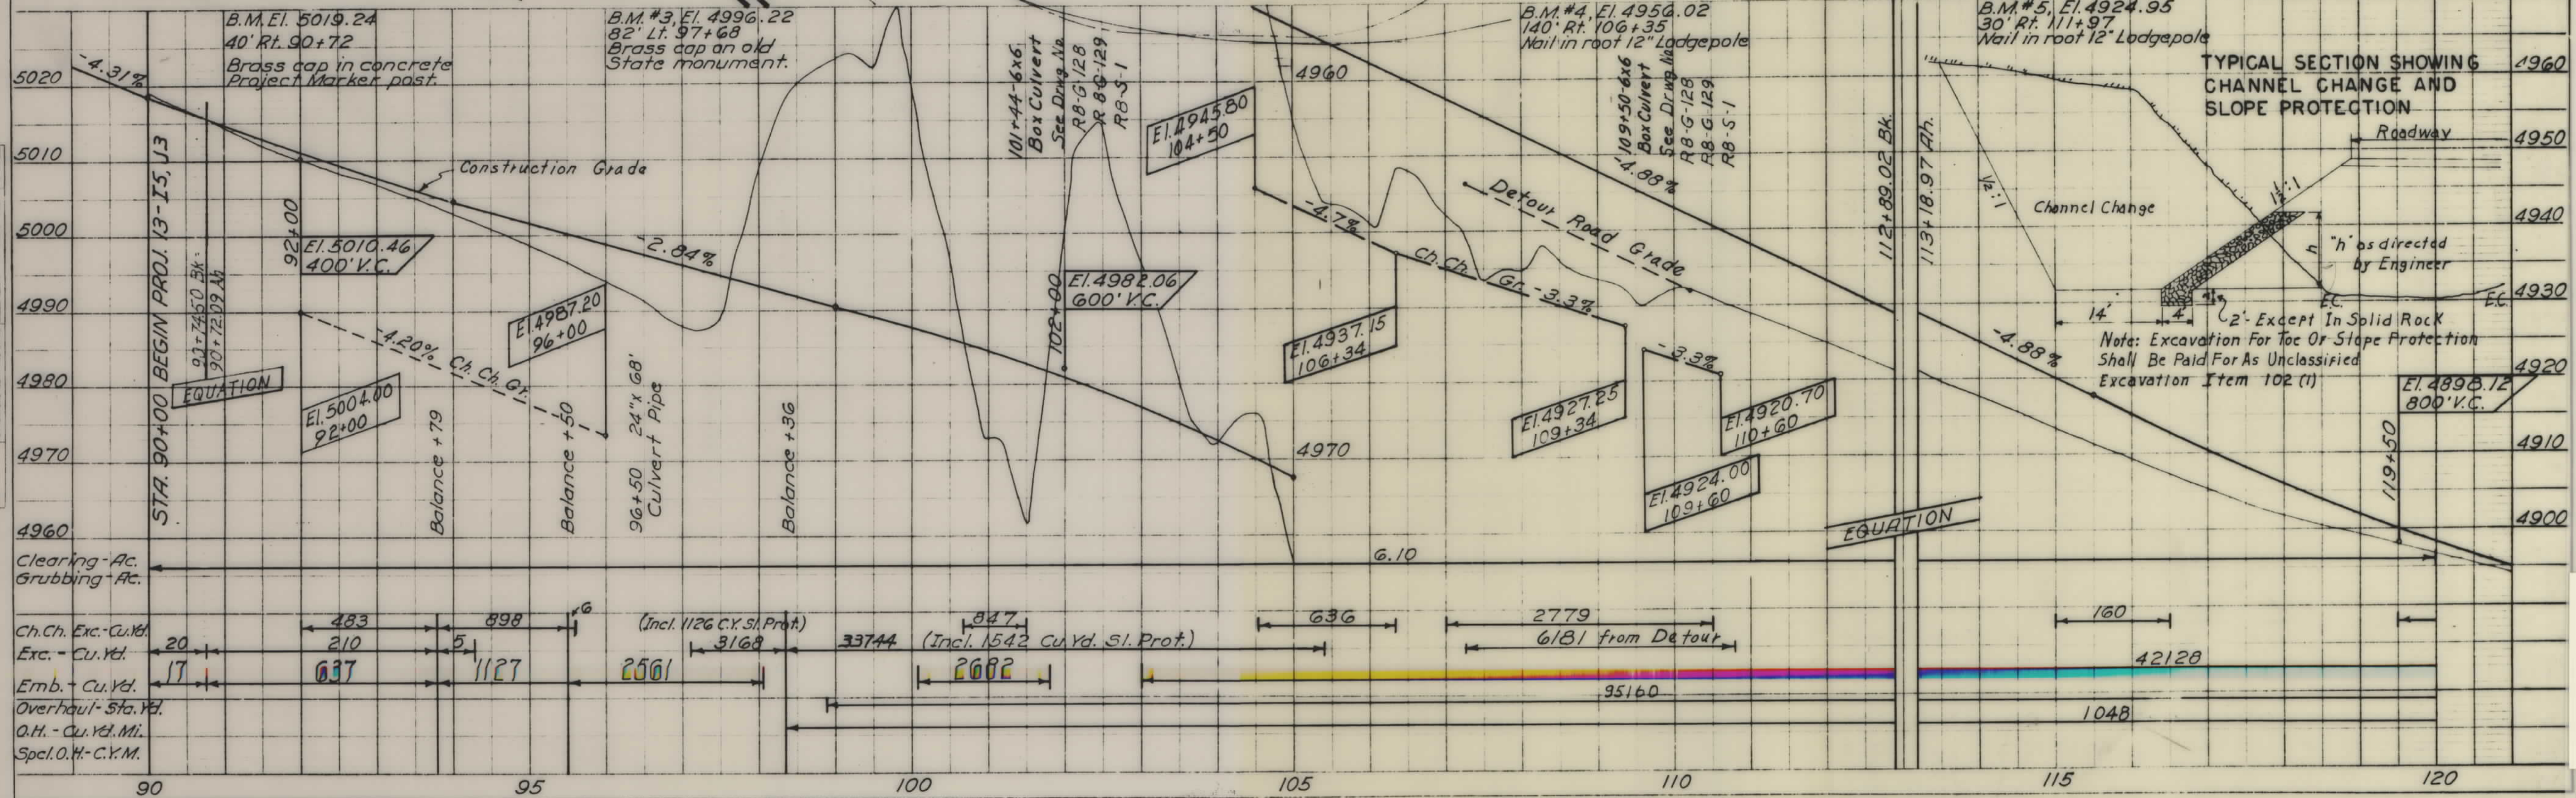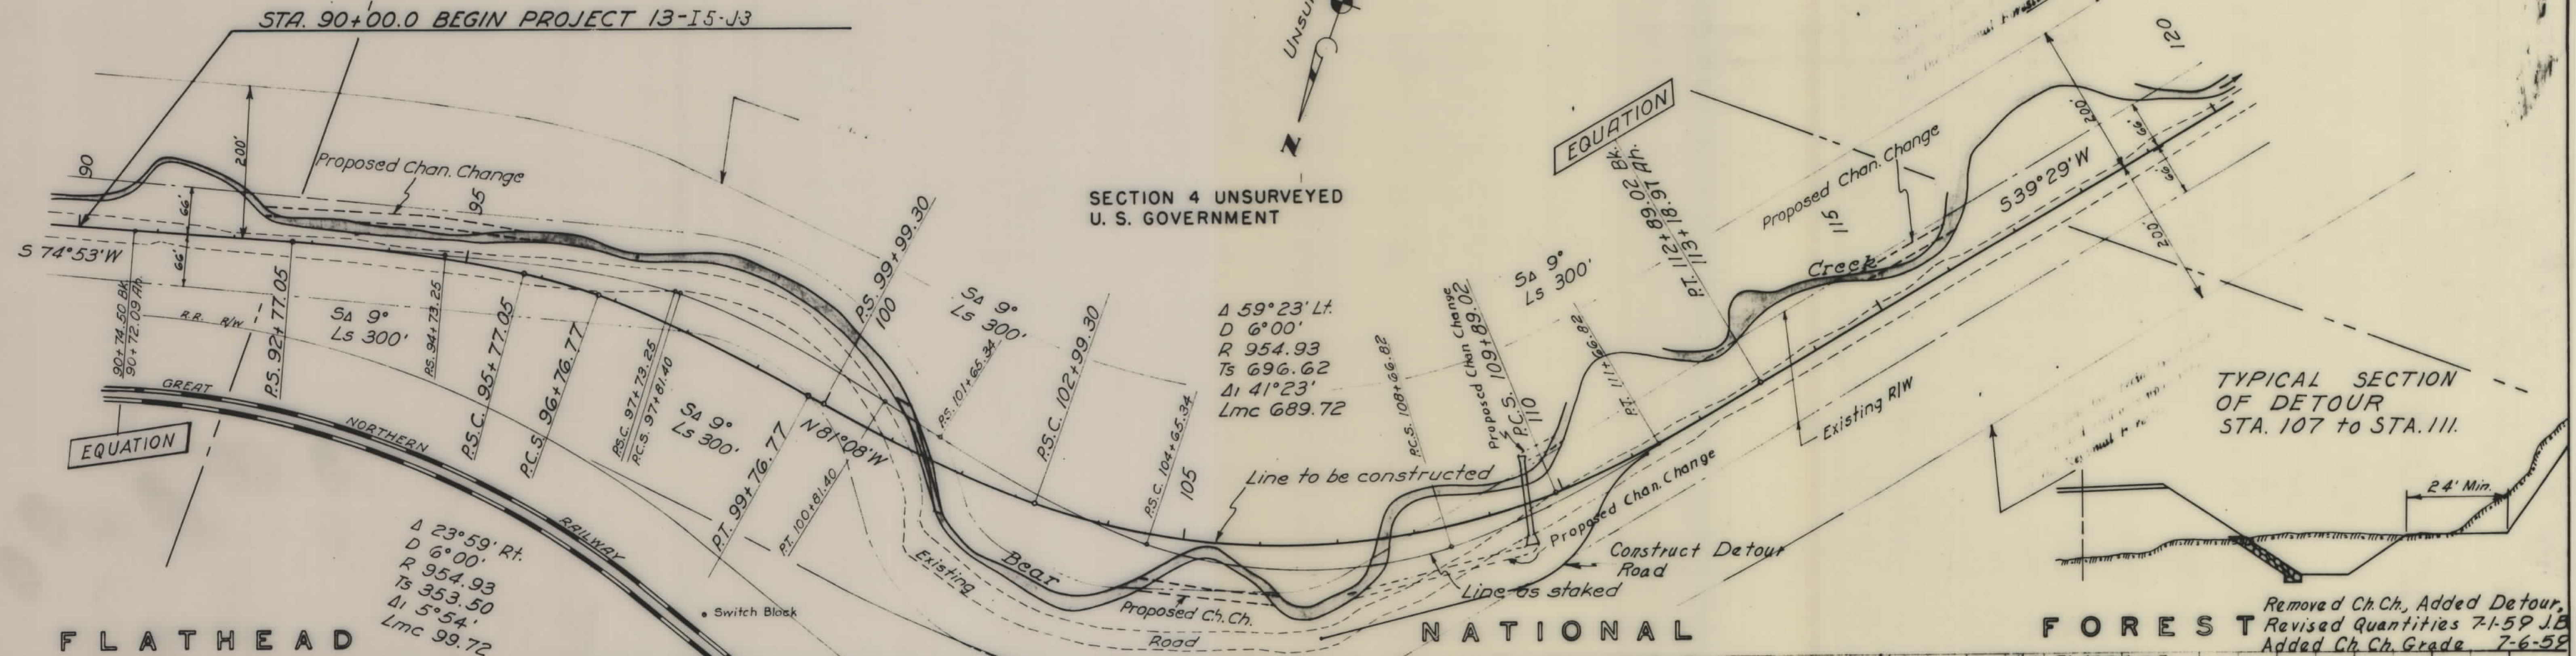

Set back line for special treatment
occupied and used only upon approval
of the Health Bureau.


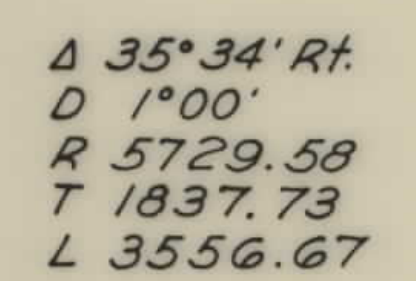


Added Appr. Rd., Ch. Ch, Typical
Sec. & Drainage Structure. 7-1-58

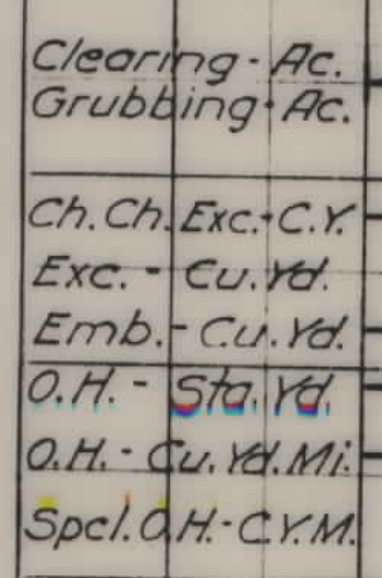

U. S. DEPT. OF AGRICULTURE BUREAU OF LAND MANAGEMENT				
DATE	SURVEY	T	RANGE	SECTION
Mont. Flathead	13	15, 13	9	12

PLAN	SURVEYED	BY	DATE
NOTE BOOK	PLOTTED		
	ALIGNMENT CHECKED		
	RT OF WAY CHECKED		
NO			

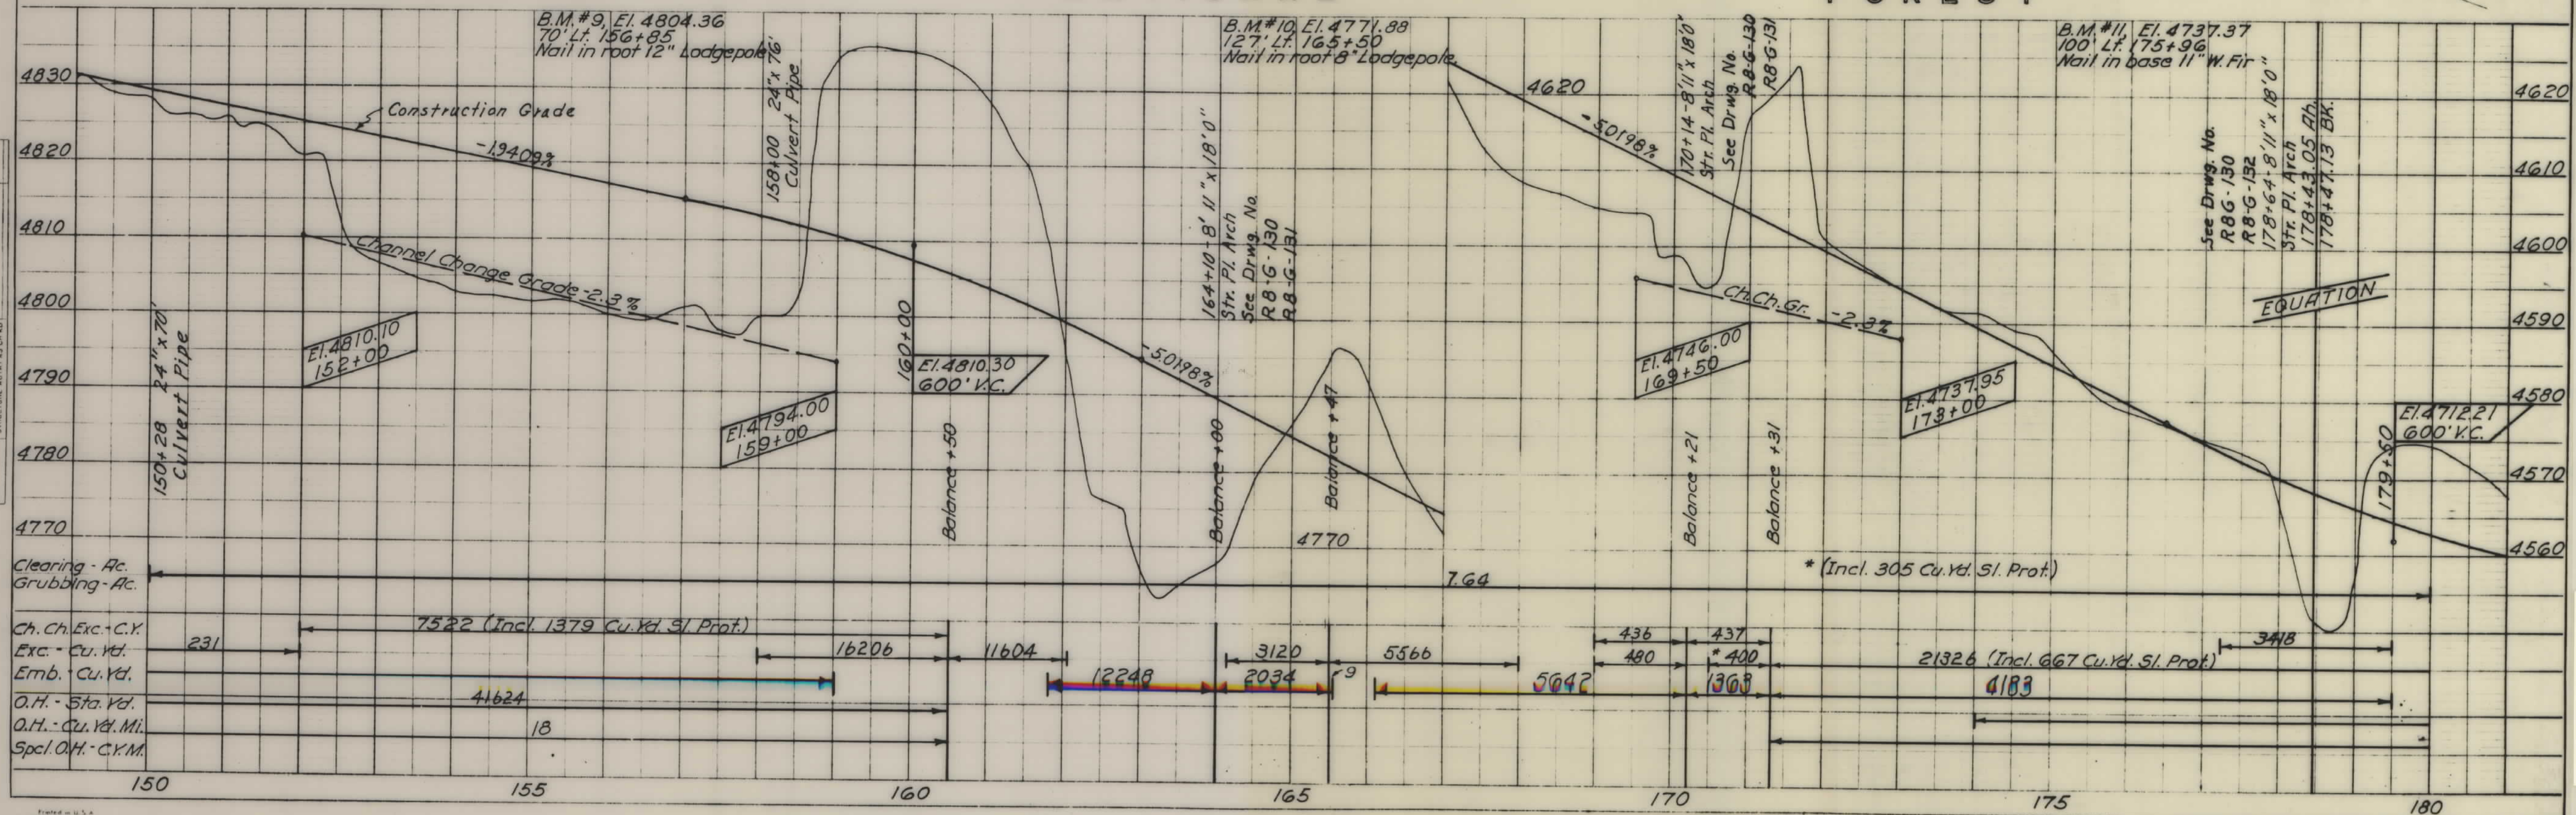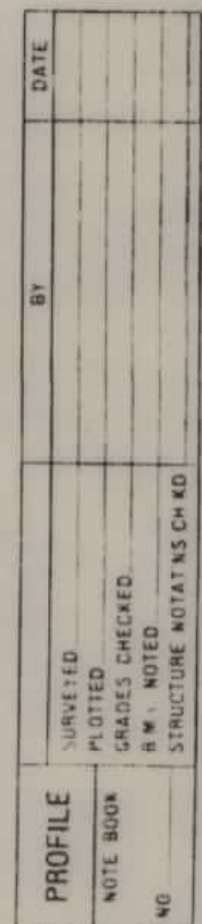


DATE
BY
PLAN
SURVEYED
NOTED
NOTES
BY
DATE

DATE
BY
PROFILE
SURVEYED
NOTED
NOTES
BY
DATE

SECTION 8 UNSURVEYED
U. S. GOVERNMENT

T. 29 N. R. 14 W. M.P.M.

THE ALIGNMENT AND GRADE AS HEREON SHOWN ARE SUBJECT TO ADJUSTMENT.

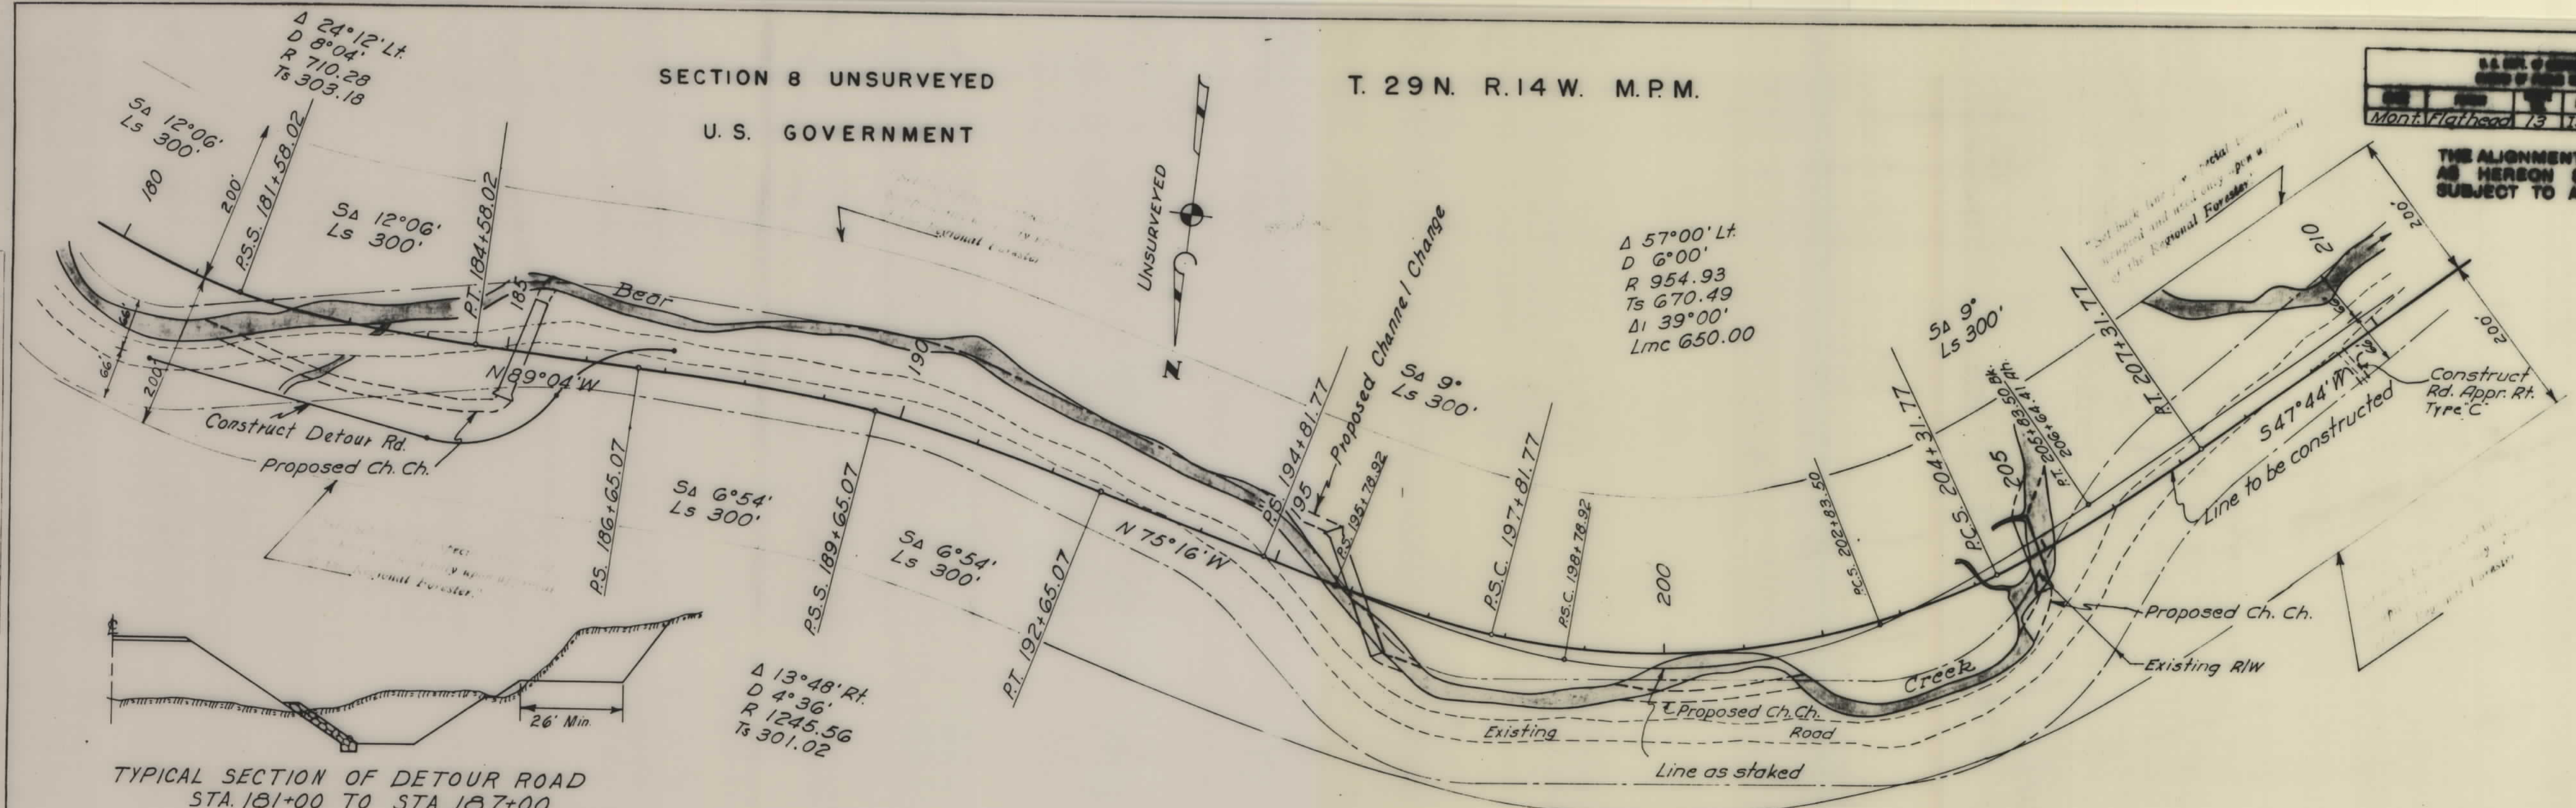


TYPICAL SECTION OF DETOUR ROAD
STA. 181+00 TO STA. 187+00
FLATHEAD

NATIONAL

FOREST

Added Detour J.B. 7-1-59
Revised Quantities J.B. 7-1-59

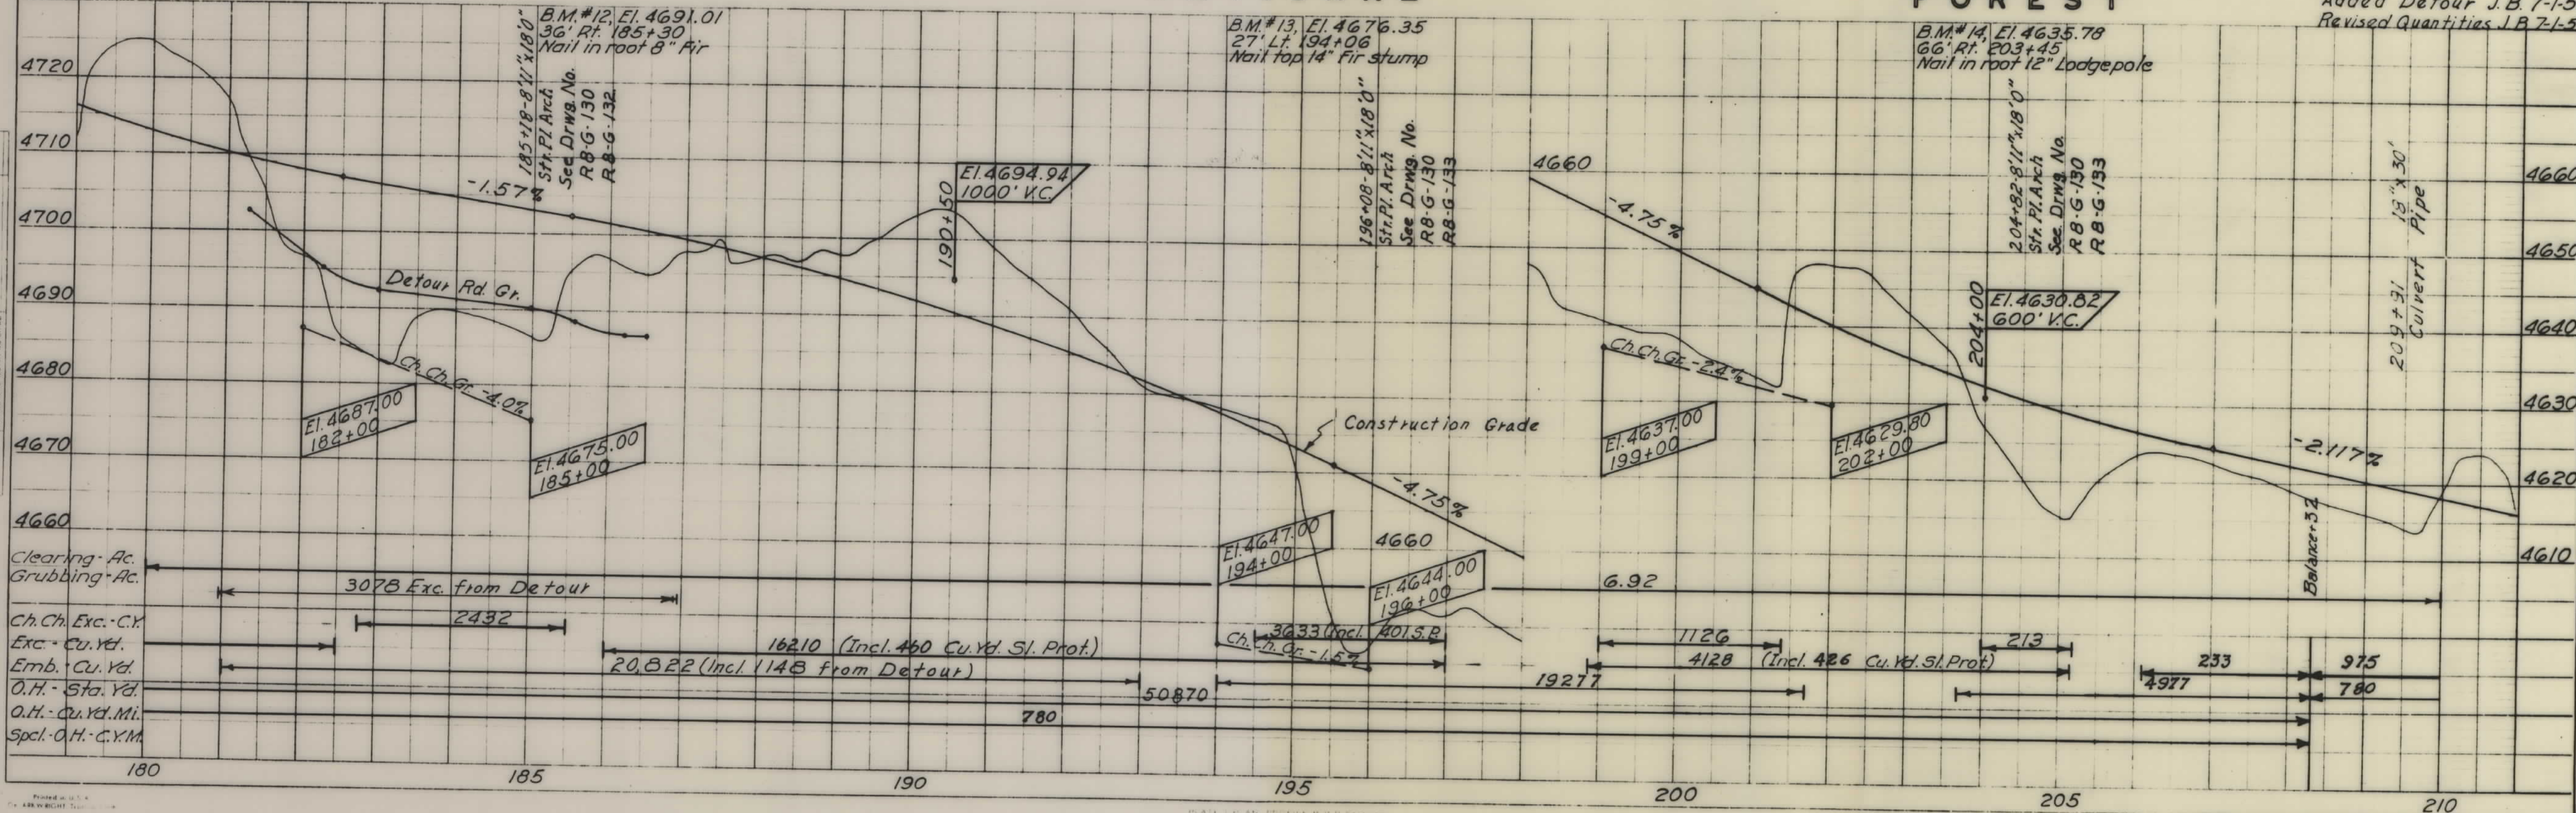

T. 29. N. R. 14. W. M.P.M.



SECTION 8 UNSURVEYED
U. S. GOVERNMENT

SECTION 7 UNSURVEYED
U. S. GOVERNMENT

THE ALIGNMENT AND GRADE
AS HEREON SHOWN ARE
SUBJECT TO ADJUSTMENT.

PLAN	DATE	BY
SURVEYED		
PLOTTED		
CHECKED		
NO.		

PROFILE	DATE	BY
SURVEYED		
PLOTTED		
CHECKED		
NO.		

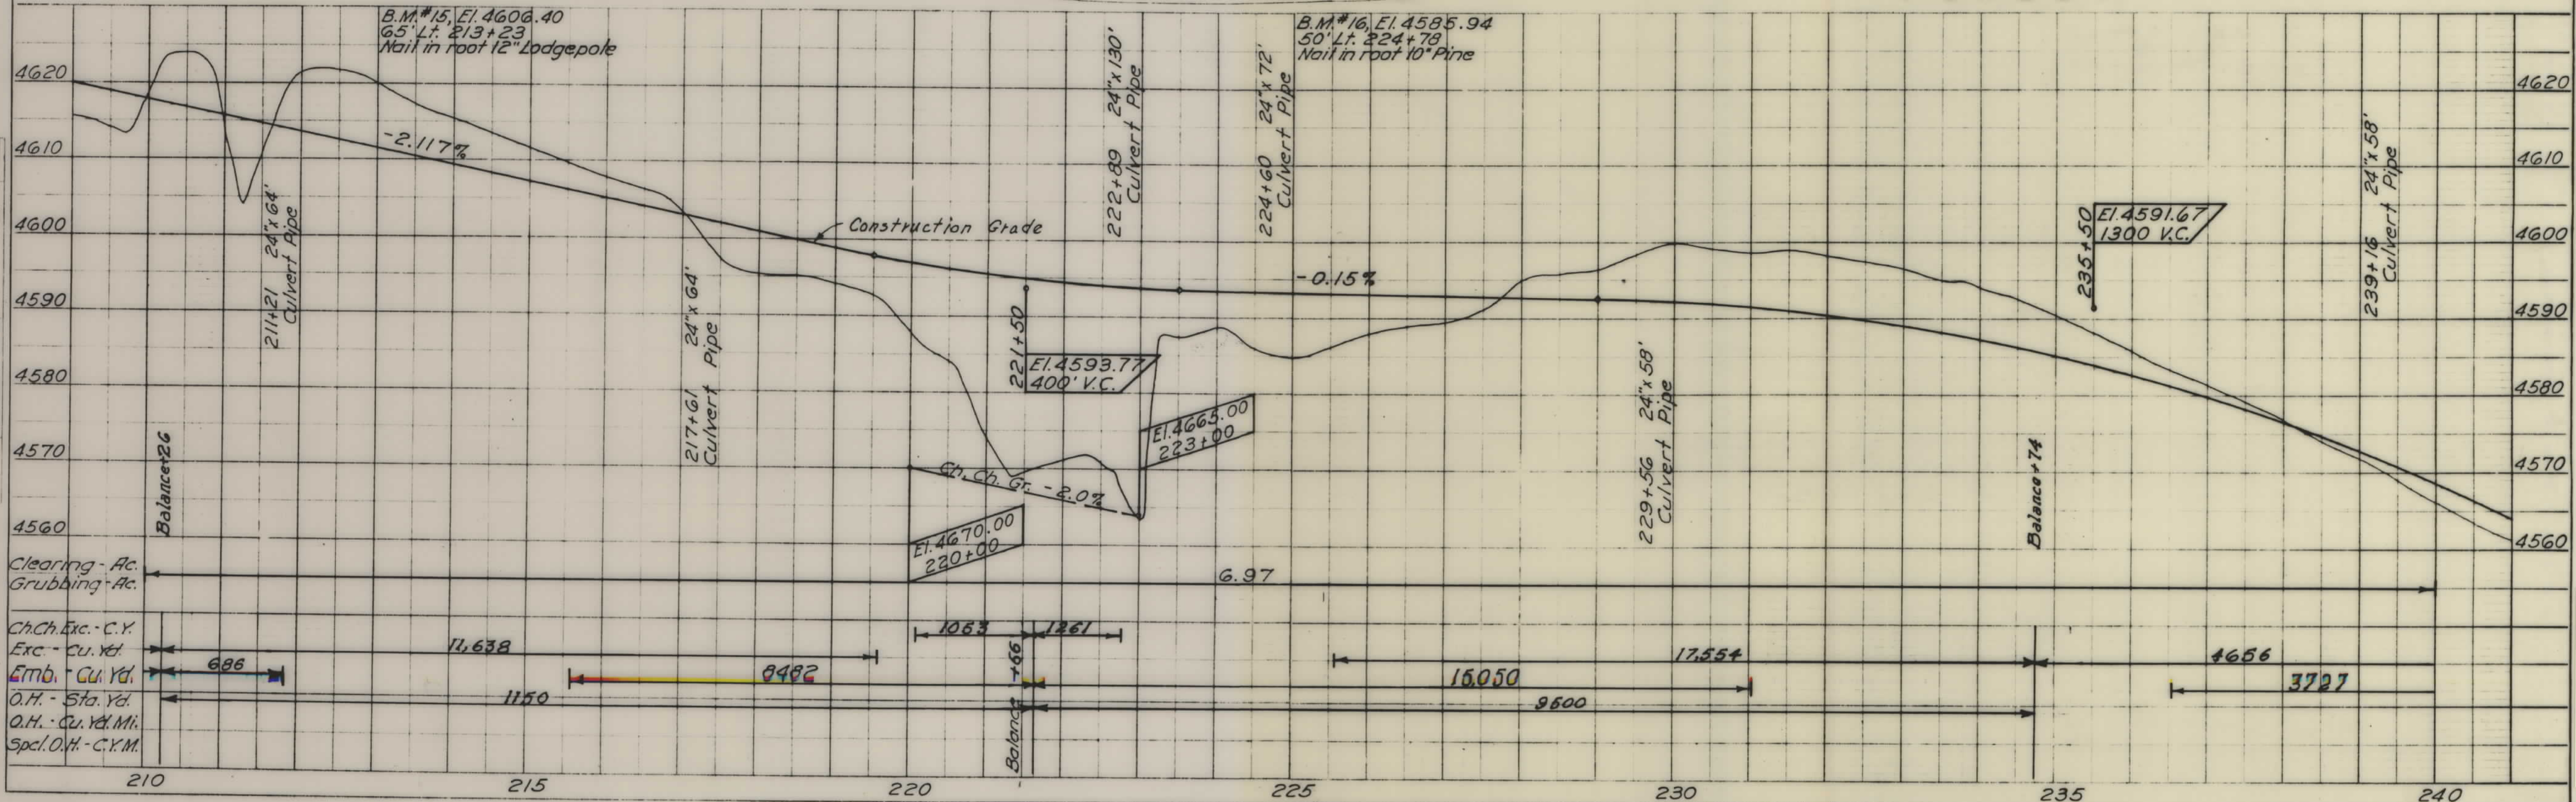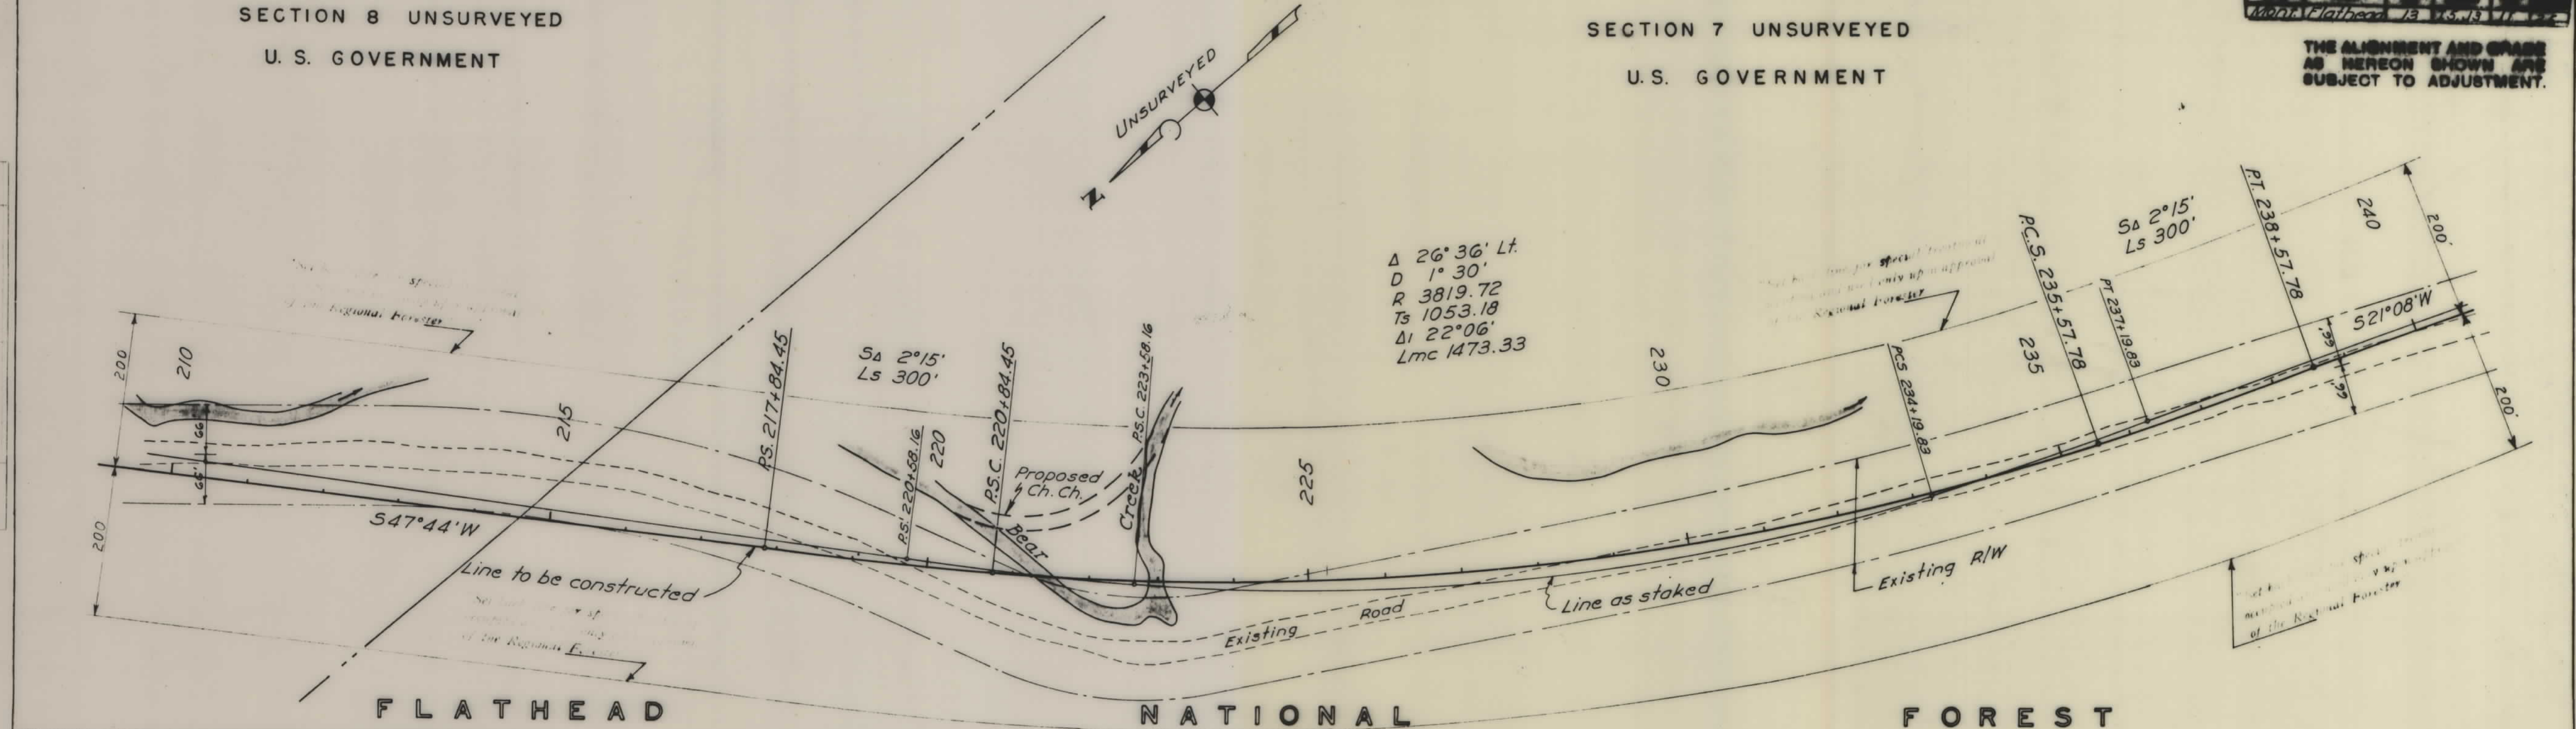

PLAN	DATE
SURVEYED	BY
NOTED	BY
GRADES CHECKED	BY
STRUCTURE NOTED	BY
CHAD	BY

PROFILE	DATE
SURVEYED	BY
NOTED	BY
GRADES CHECKED	BY
STRUCTURE NOTED	BY
CHAD	BY



T 29N. R 14W M.P.M.

SECTION 18 UNSURVEYED

U. S. GOVERNMENT

U.S. DEPT. OF AGRICULTURE
BUREAU OF RECLAMATION
Mont. Flathead 13 15, J3 12 25


THE ALIGNMENT AND GRADE
AS HEREON SHOWN ARE
SUBJECT TO ADJUSTMENT.

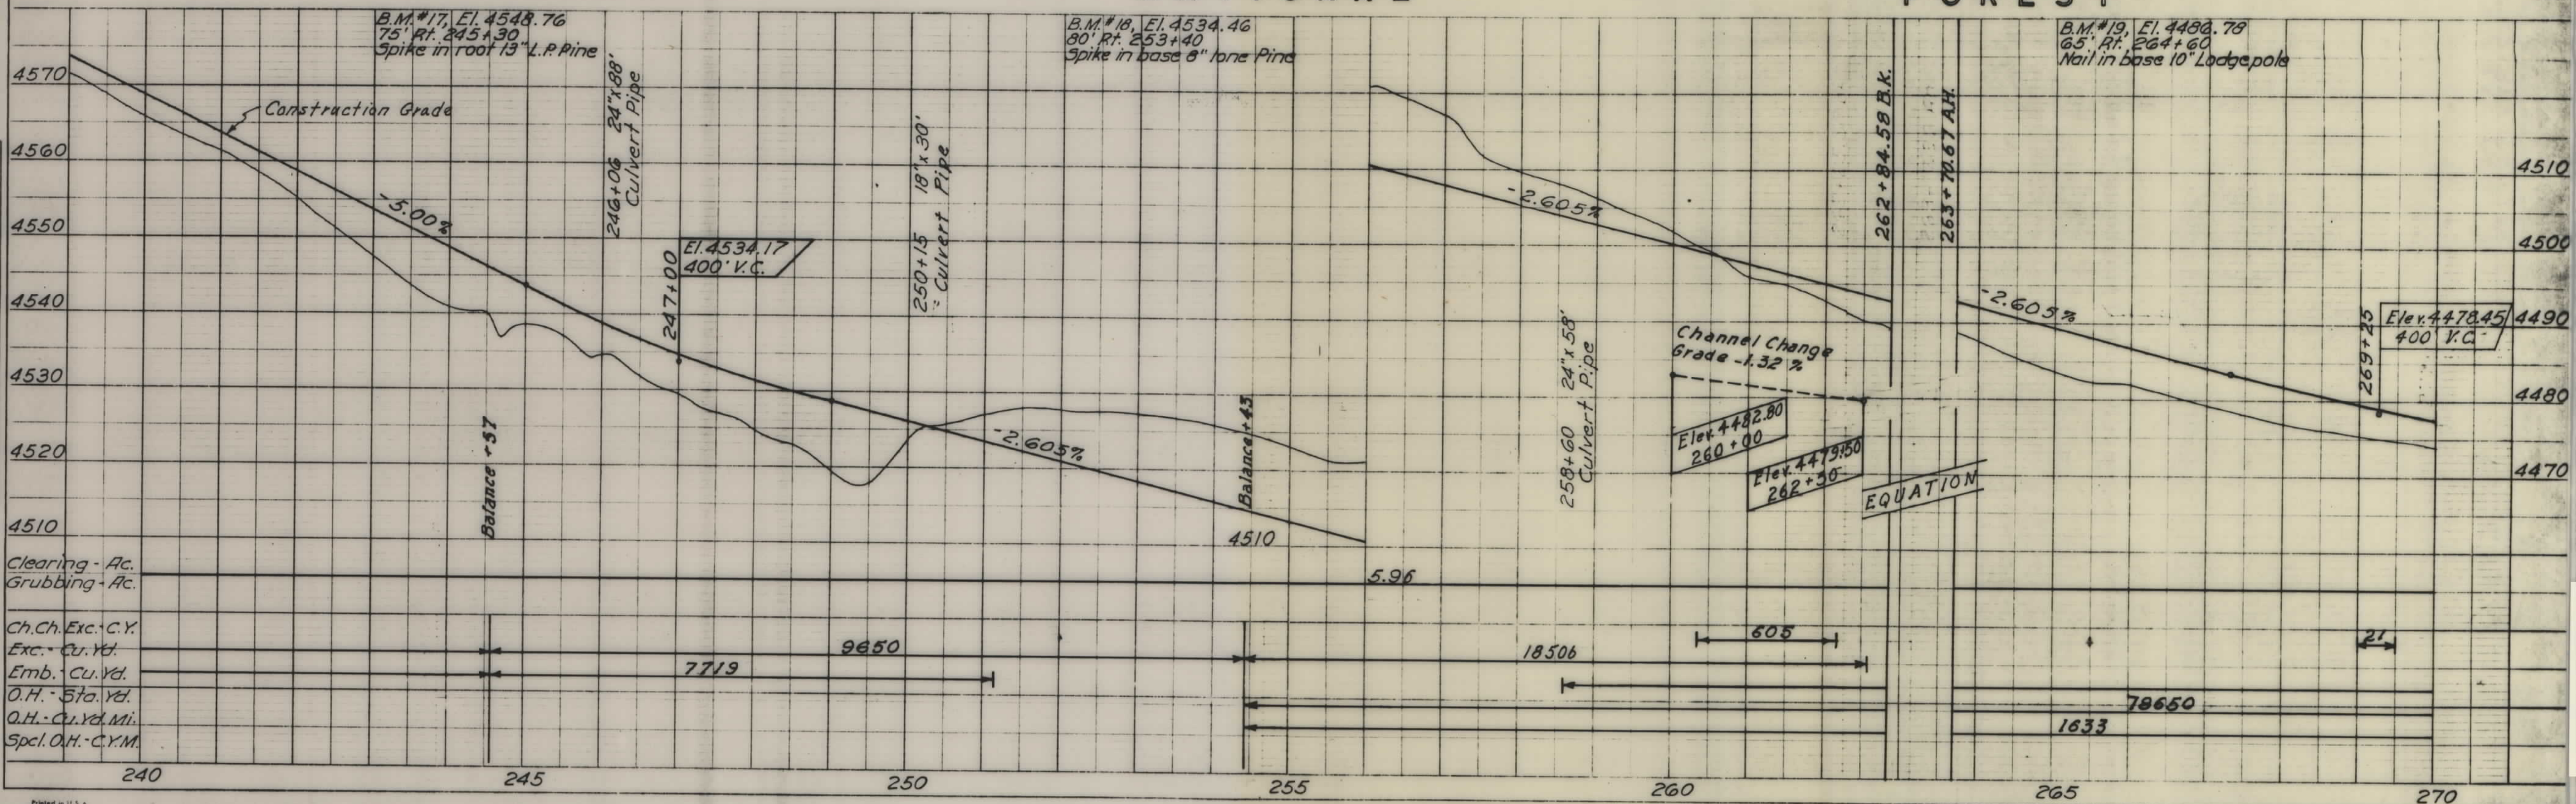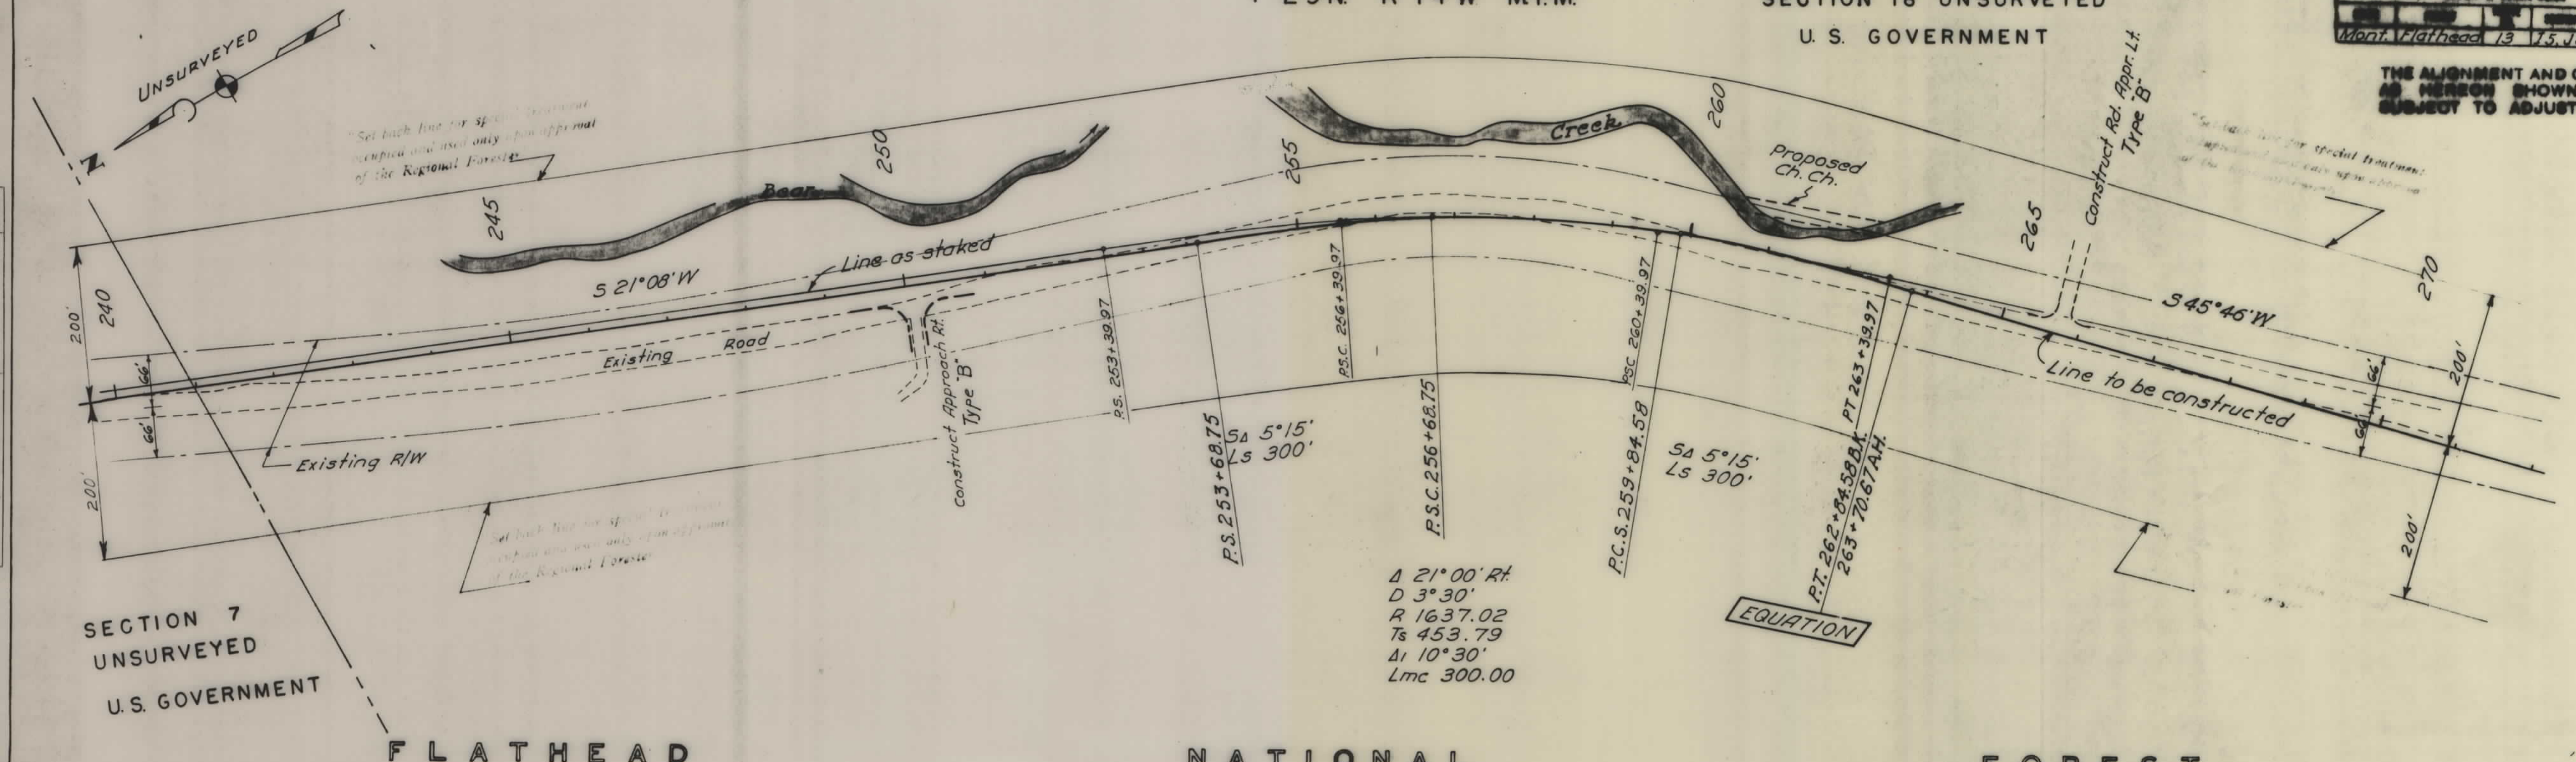

SECTION 18 UNSURVEYED
U.S. GOVERNMENT

U.S. DEPT. OF AGRICULTURE
BUREAU OF FOREST SERVICE
Mont. Flathead 13 13.3 13 13.3

THE ALIGNMENT AND GRADE
AS HEREON SHOWN ARE
SUBJECT TO ADJUSTMENT.

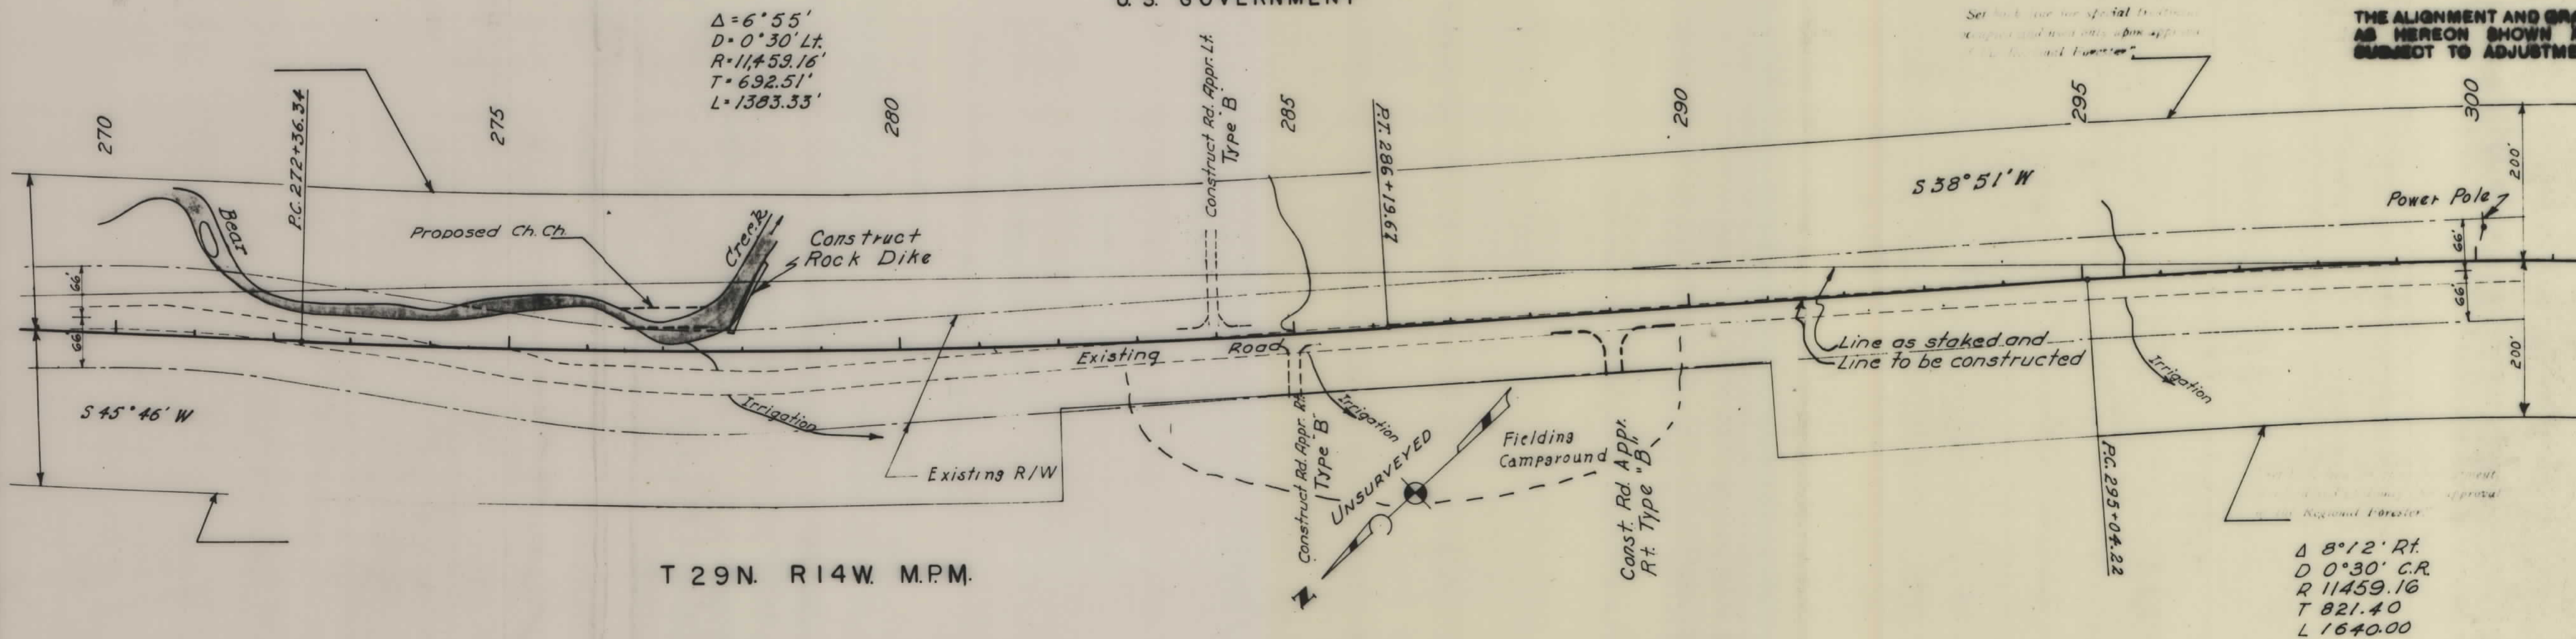


T 29N. R14W. M.P.M.

FLATHEAD

NATIONAL

FOREST

Added Appr. Rd., Power Pole,
Culverts & Dike. J.B. 6-30-59

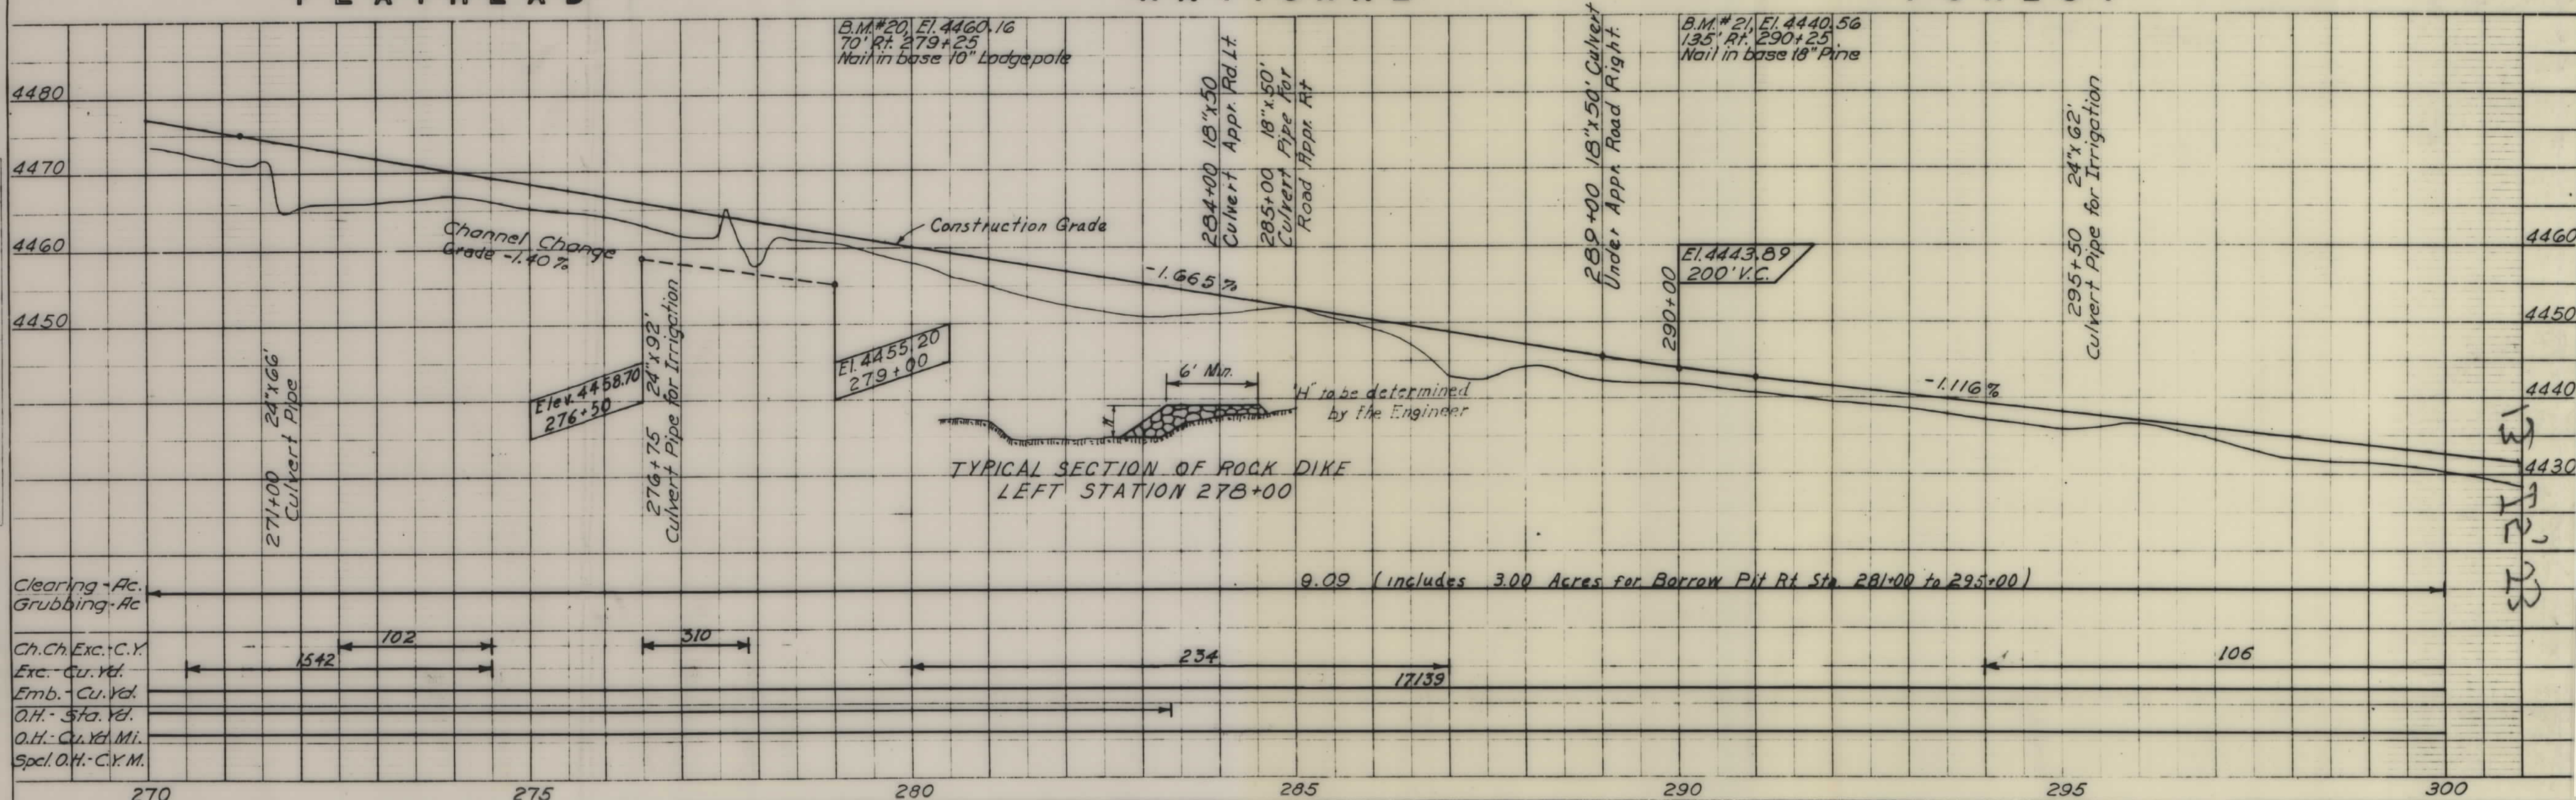

9.09 (includes 3.00 Acres for Borrow Pit Rt. Sta. 281+00 to 295+00)

Clearing - Ac.
Grubbing - Ac.
Ch. Ch. Exc. - C.Y.
Exc. - Cu. Yd.
Emb. - Cu. Yd.
O.H. - Sta. Yd.
O.H. - Cu. Yd. Mi.
Spl. O.H. - C.Y. M.

1542

102

310

234



17139

106

300

PLAN	DATE	
	BY	
SURVEYED	DATE	
	BY	
NOTE BOOK	DATE	
	BY	

PROFILE	DATE	
	BY	
SURVEYED	DATE	
	BY	
NOTE BOOK	DATE	
	BY	

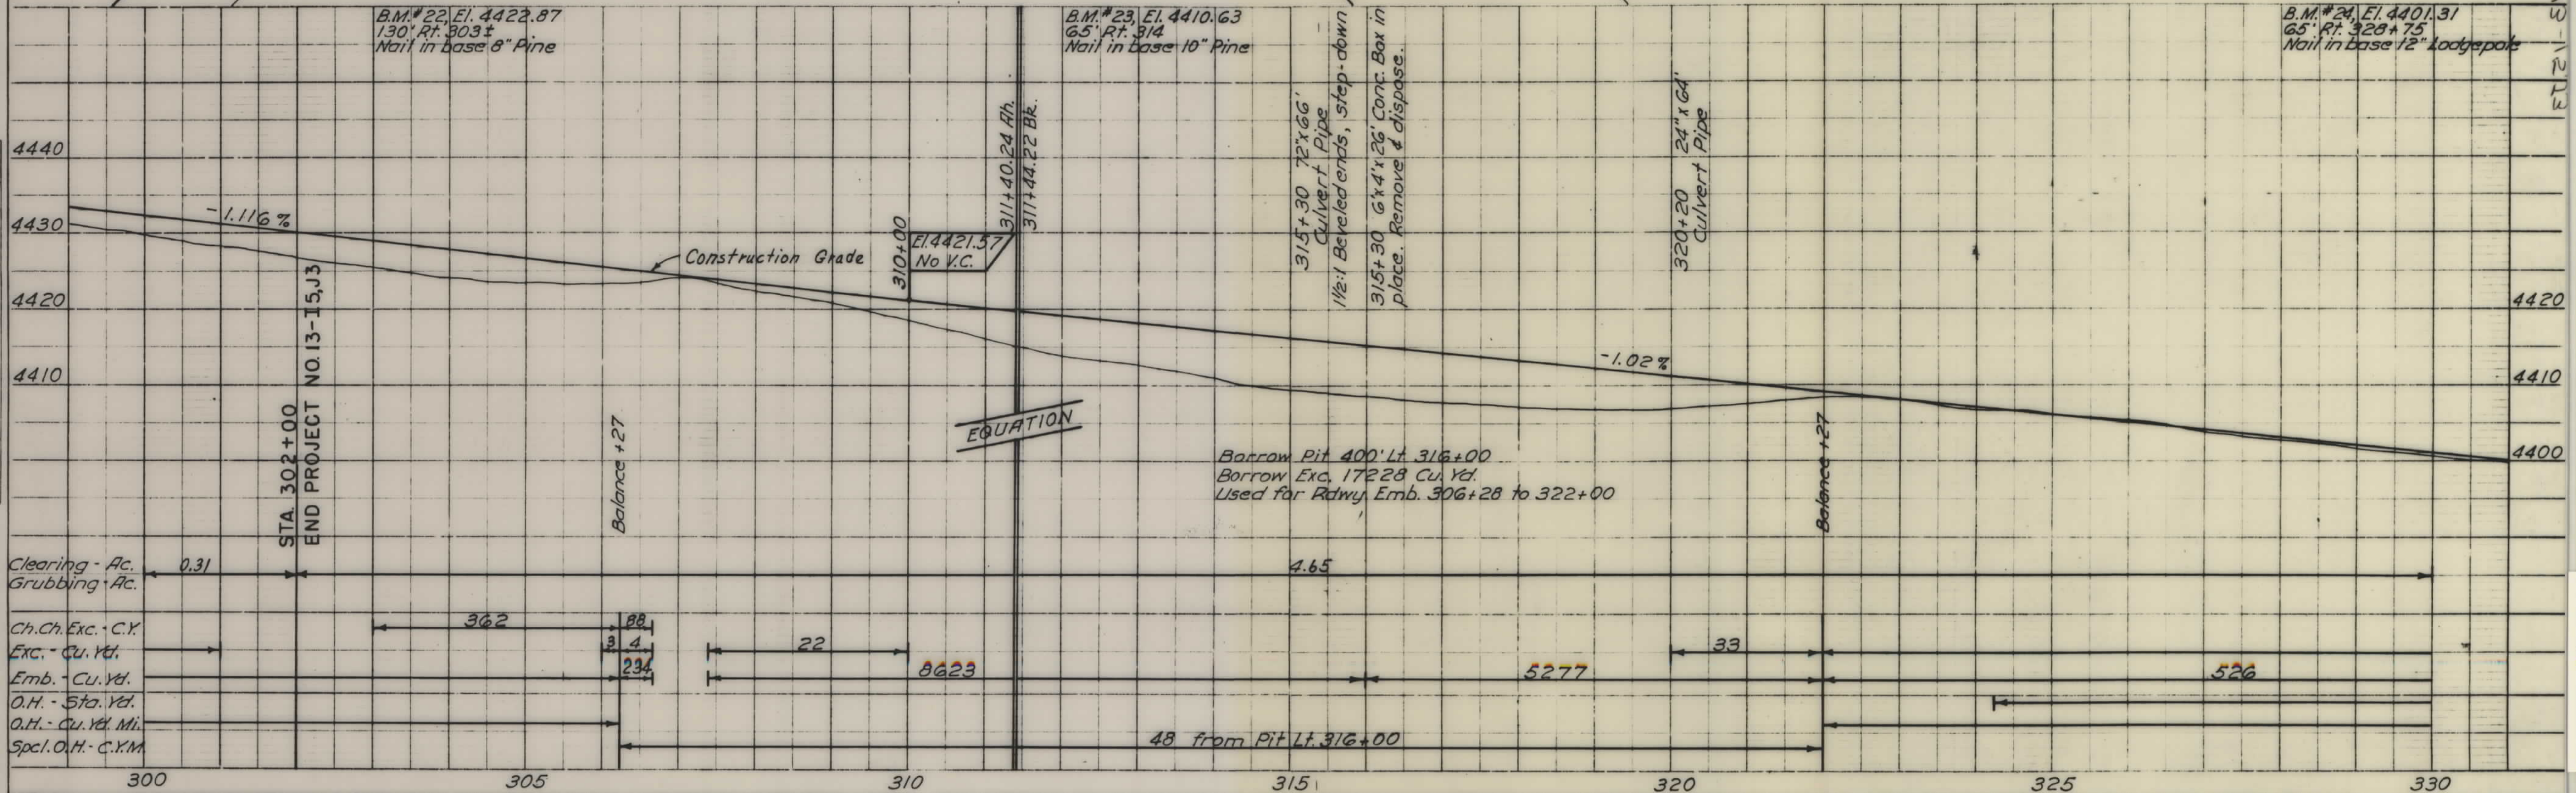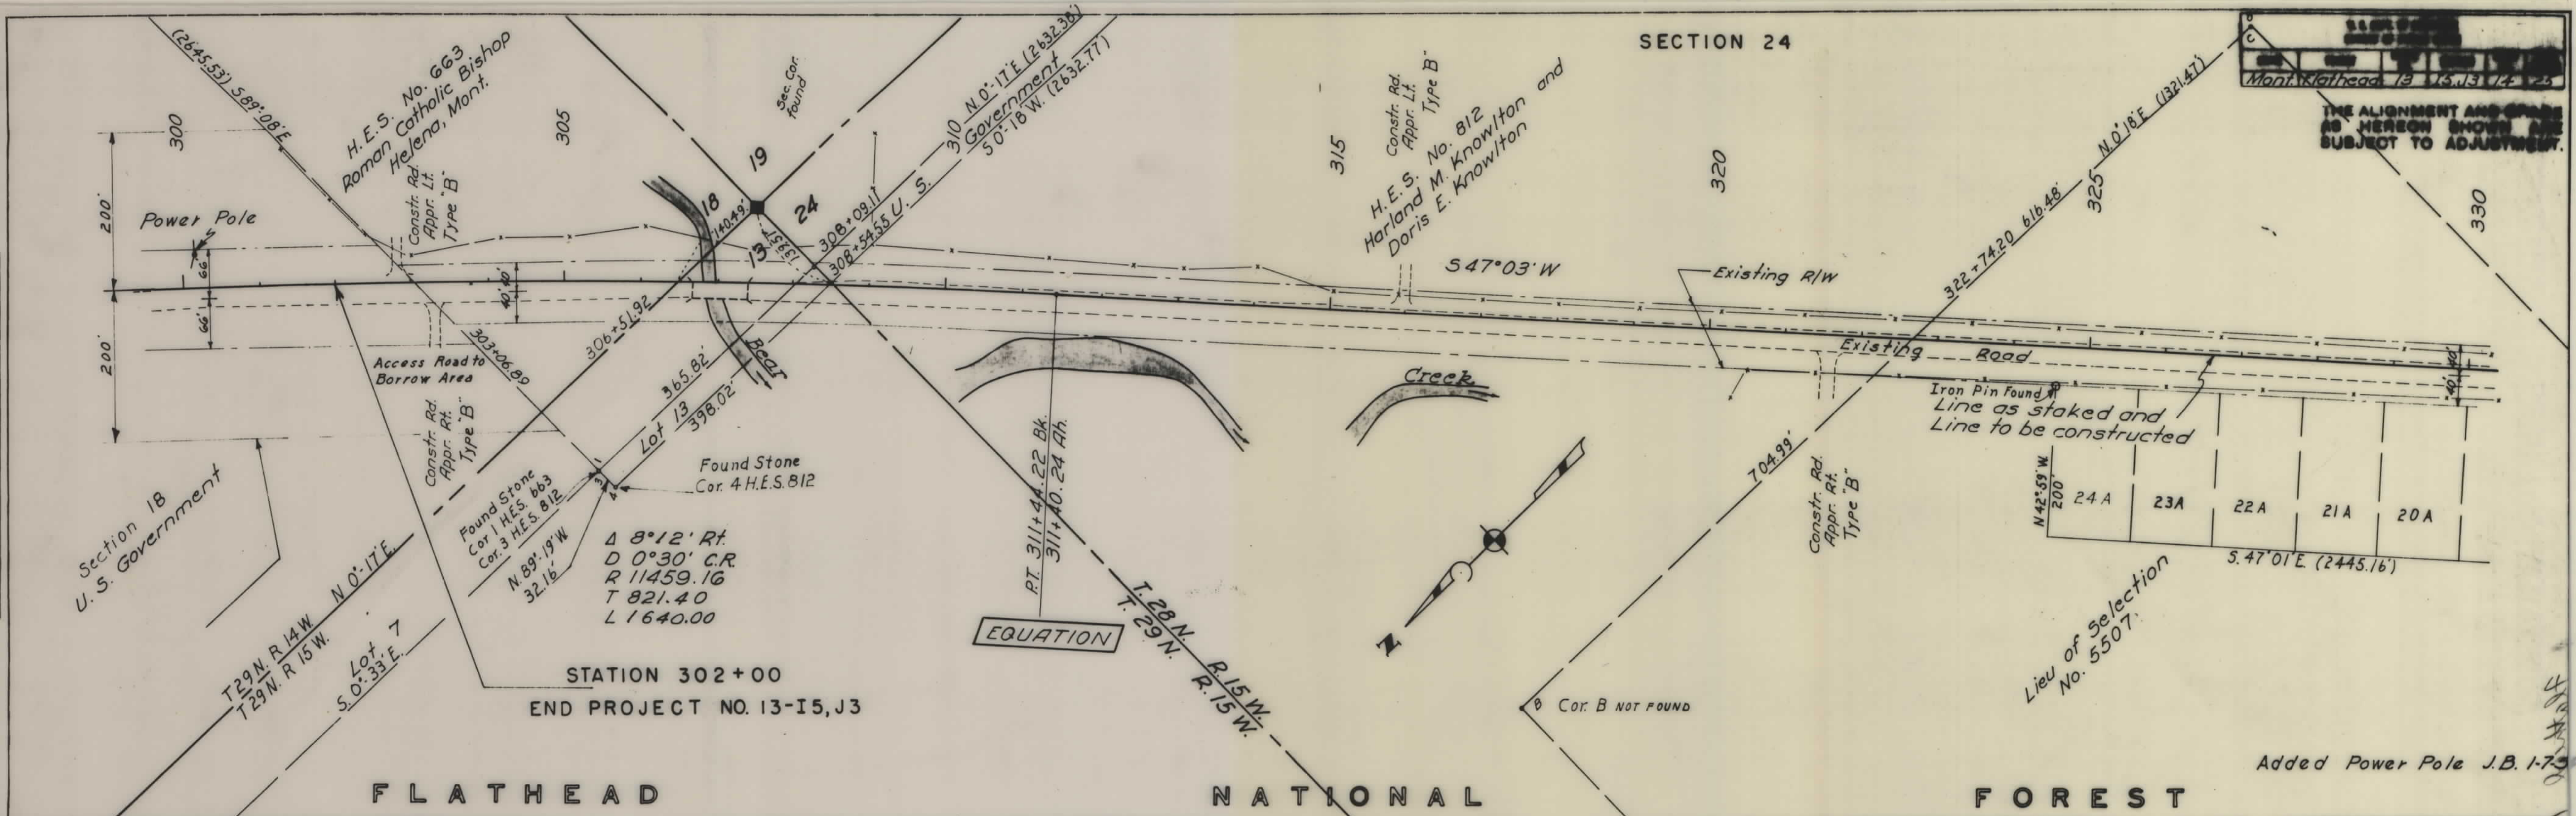

FLATHEAD

NATIONAL

FOREST

U. S. DEPT. OF COMMERCE BUREAU OF PUBLIC ROADS				
STATE	S. SECTION	T. SECTION	R. SECTION	SHEET TOTAL
Mont.	13	15, J3	15	25

Sec. 18 T29N R14W
Unsurveyed
U.S. Government

P.T. 286 + 19.67

H.E.S. 663

302+00 End Project 13-15, J3

Construct Road Appr. Right
Type "B"

1919
13124

S 38° 51' 2398.46'

Fielding Campground

Old Borrow Area

Top of Bench

A 100' Wide Screen of trees and
brush is to be left between top
of bench and edge of borrow area.

2 Wire
Power Line

1443.51 S 49° 09' W

P.C. 295+04.22

450' N 40° 51' W

H.E.S. 812

PROPOSED

BORROW

AND

MATERIALS

AREA

SITE

1443.51 S 49° 09' W

T29N R14W
T29N R15W

Department of Commerce
Bureau of Public Roads
Region 8
PROPOSED BORROW AREA
AND MATERIALS SITE
Columbia Falls - Glacier Park Hwy.
Montana F. H. P. 13-15, J3,