

PLANS
NOT
TO
SCALE

RIGHT OF WAY PLAN PERTAINING TO MONTANA DEPARTMENT OF HIGHWAYS
USD7 HIGHWAY EASEMENT DEED

FOREST HIGHWAY ROUTE -- SWAN RIVER HIGHWAY COUNTY -- LAKE & MISSOULA
PROJECTS -- FHP 15A,G,H,I,F NATIONAL FOREST -- FLATHEAD & LOLO

I HEREBY CERTIFY THAT THIS PLAN AS PREPARED BY THE BUREAU OF
PUBLIC ROADS - FEDERAL HIGHWAY ADMINISTRATION - ACCURATELY REPRESENTS
THE LOCATION AND RIGHT-OF-WAY WIDTHS OF THE PROJECT OVER AND ACROSS
NATIONAL FOREST LANDS

U. S. FOREST SERVICE

FEDERAL HIGHWAY ADMINISTRATION

Beryl Johnston
BERYL JOHNSTON
DIRECTOR OF ENGINEERING

9-17-81 *Volmer K. Jensen* 9-21-81
DATE VOLMER K. JENSEN DATE
DIVISION ADMINISTRATOR

MONTANA DEPARTMENT OF HIGHWAYS

Robert E. Champion 8-27-81
ROBERT E. CHAMPION, P.E. DATE
ACTING ADMINISTRATOR, ENGINEERING DIVISION


COPIES OF THESE PLANS ARE FILED WITH THE COUNTY CLERK AND RECORDER
OF LAKE AND MISSOULA COUNTY, MONTANA.

DESCRIPTION OF ROUTE

THE ROUTE FOR FHP15 - SWAN RIVER HIGHWAY BEGINS AT A POINT ON THE NORTH
SECTION LINE OF SECTION 30, TOWNSHIP 26 NORTH, RANGE 18 WEST, LAKE COUNTY
AND TRAVERSES IN A SOUTHEASTERLY DIRECTION ENDING IN SECTION 27, TOWNSHIP
19 NORTH, RANGE 16 WEST, MISSOULA COUNTY, MONTANA.



FHP 15 A, D

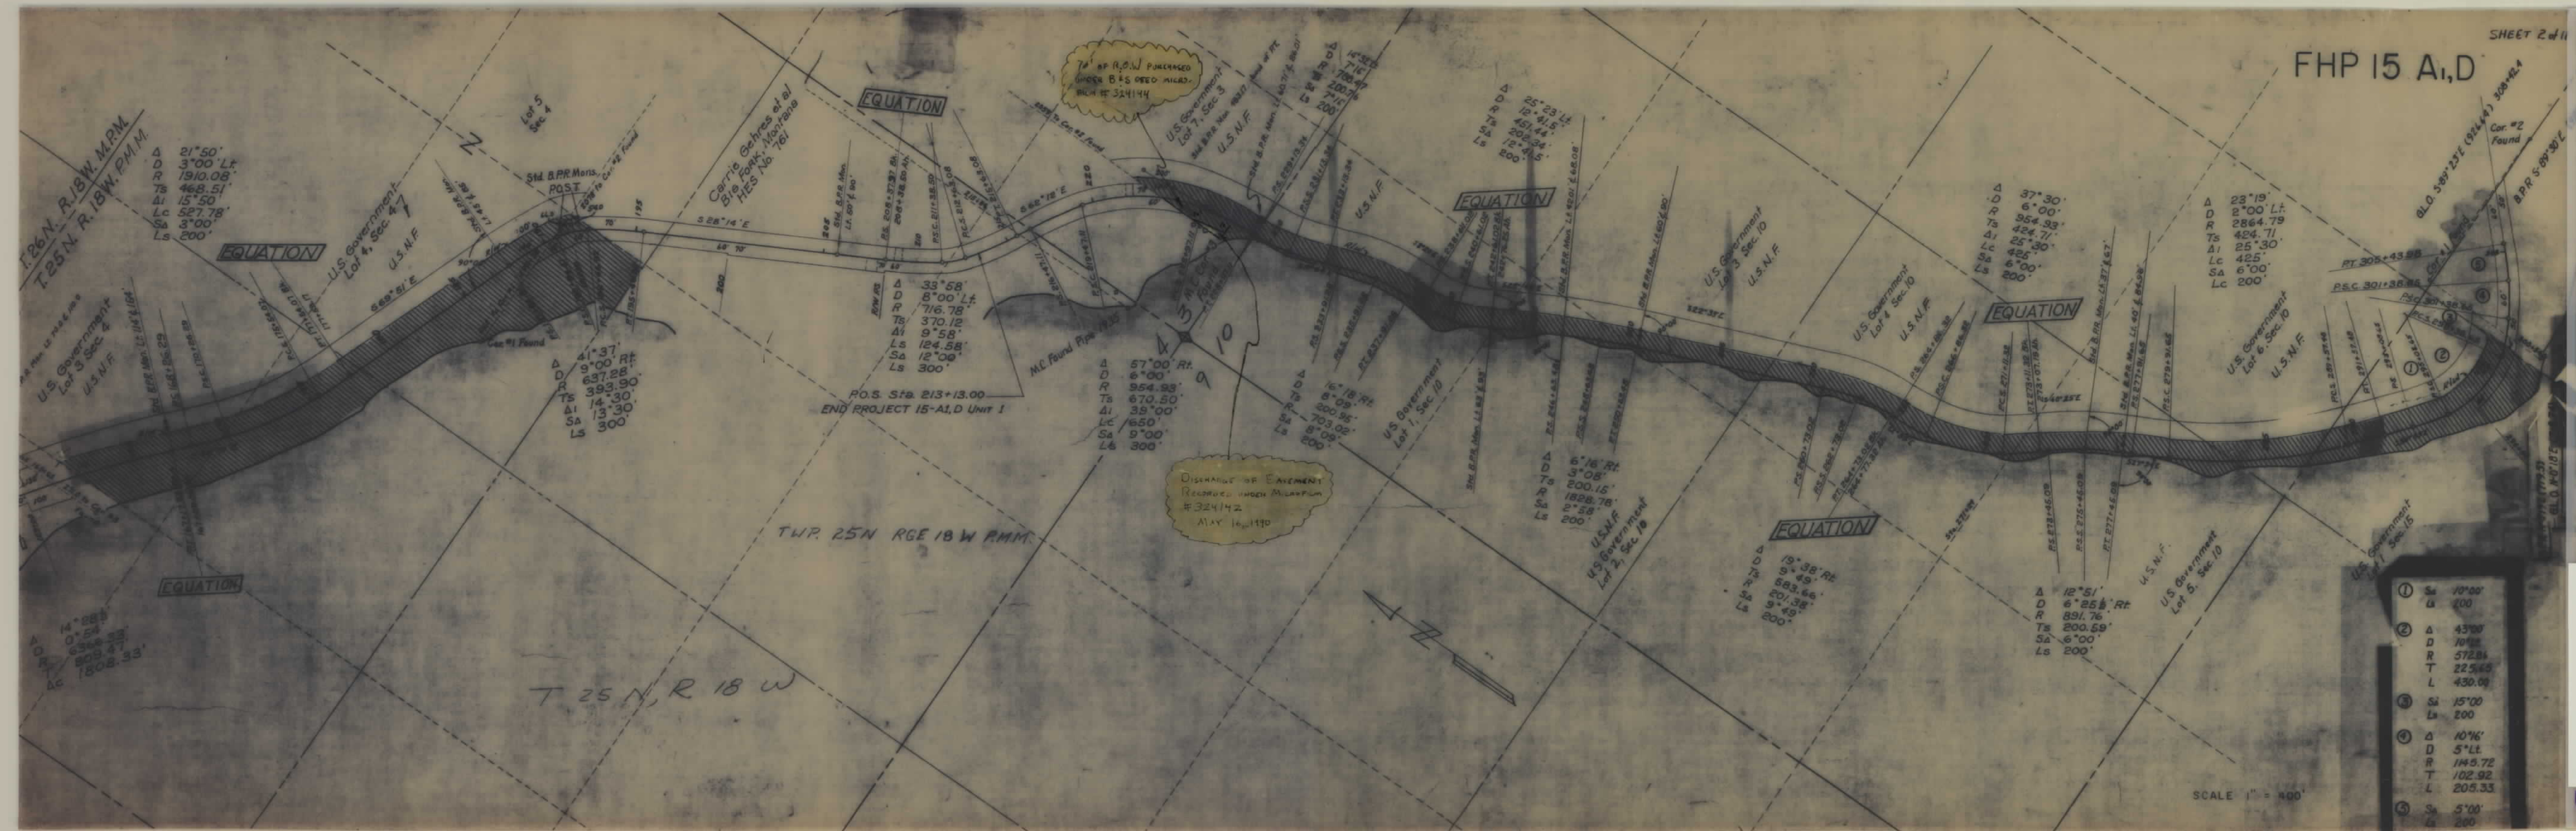

①	Sa	10'00"
	La	200
②	Δ	43'00"
	D	10'00"
	R	572.81
	T	225.45
	L	430.00
③	Sa	15'00"
	La	200
④	Δ	10'46"
	D	5'41"
	R	1445.72
	T	102.92
	L	205.33
⑤	Sa	5'00"
	La	200

SCALE 1" = 400'

FHP 15 A2,E




TWP 25N. RGE 18W. PMM

U.S. Government Sec 24 SW 1/4
U.S.N.F.

U.S. Government All Sec 25
U.S.N.F.

U.S. Government All Sec 36
U.S.N.F.

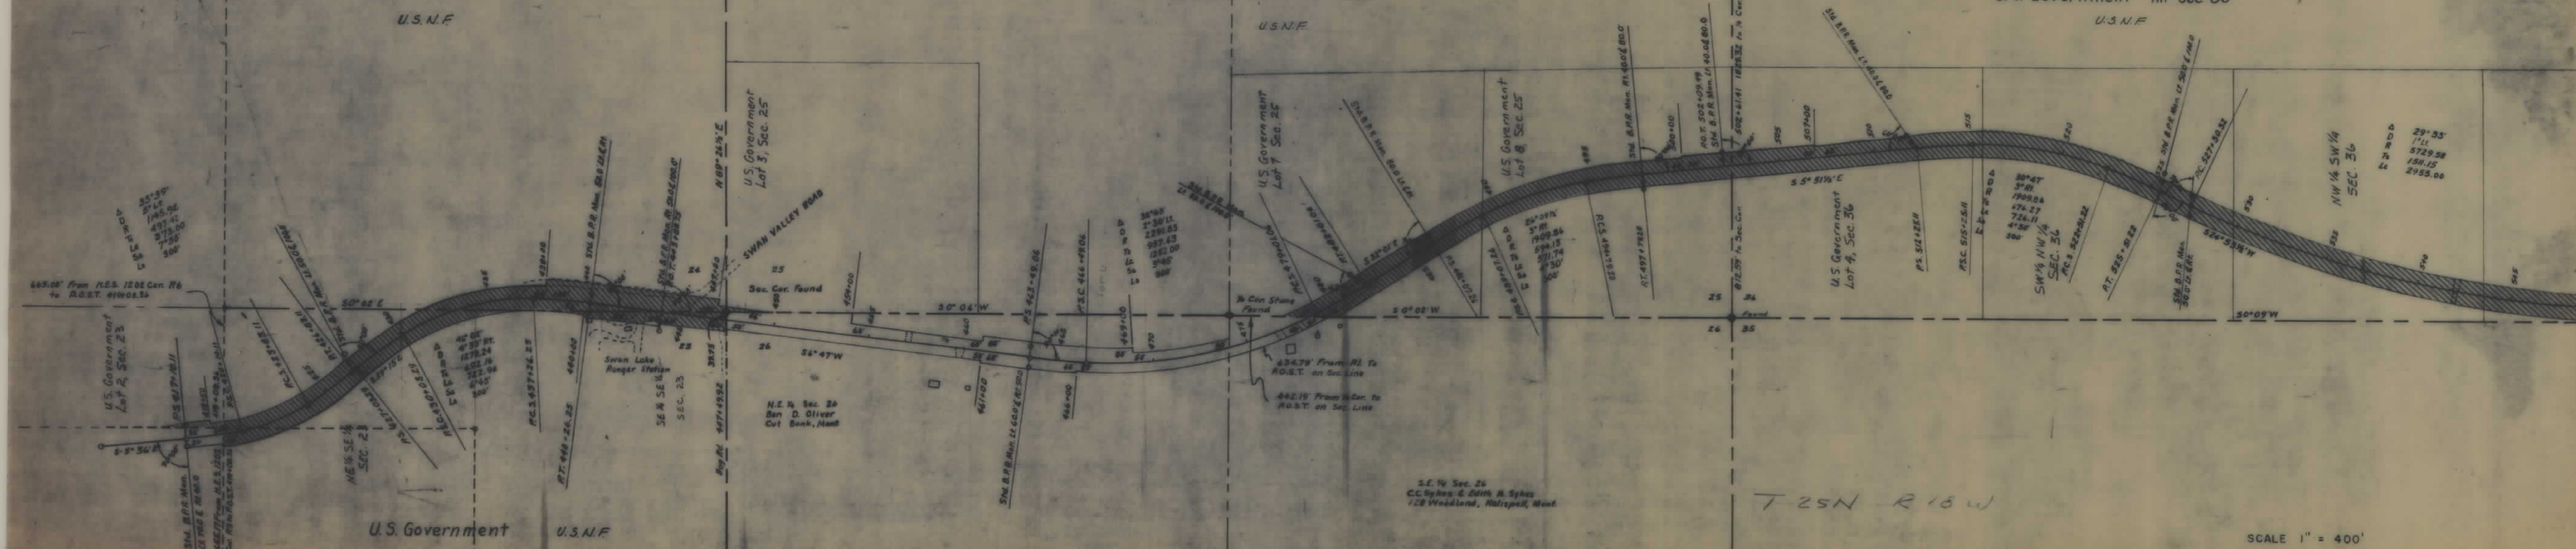


S.E. 1/4 Sec. 26
C.C. Sykes & Edith M. Sykes
128 Woodland, Natropel, Mont.

T 25N R 18W

SCALE 1" = 400'


5

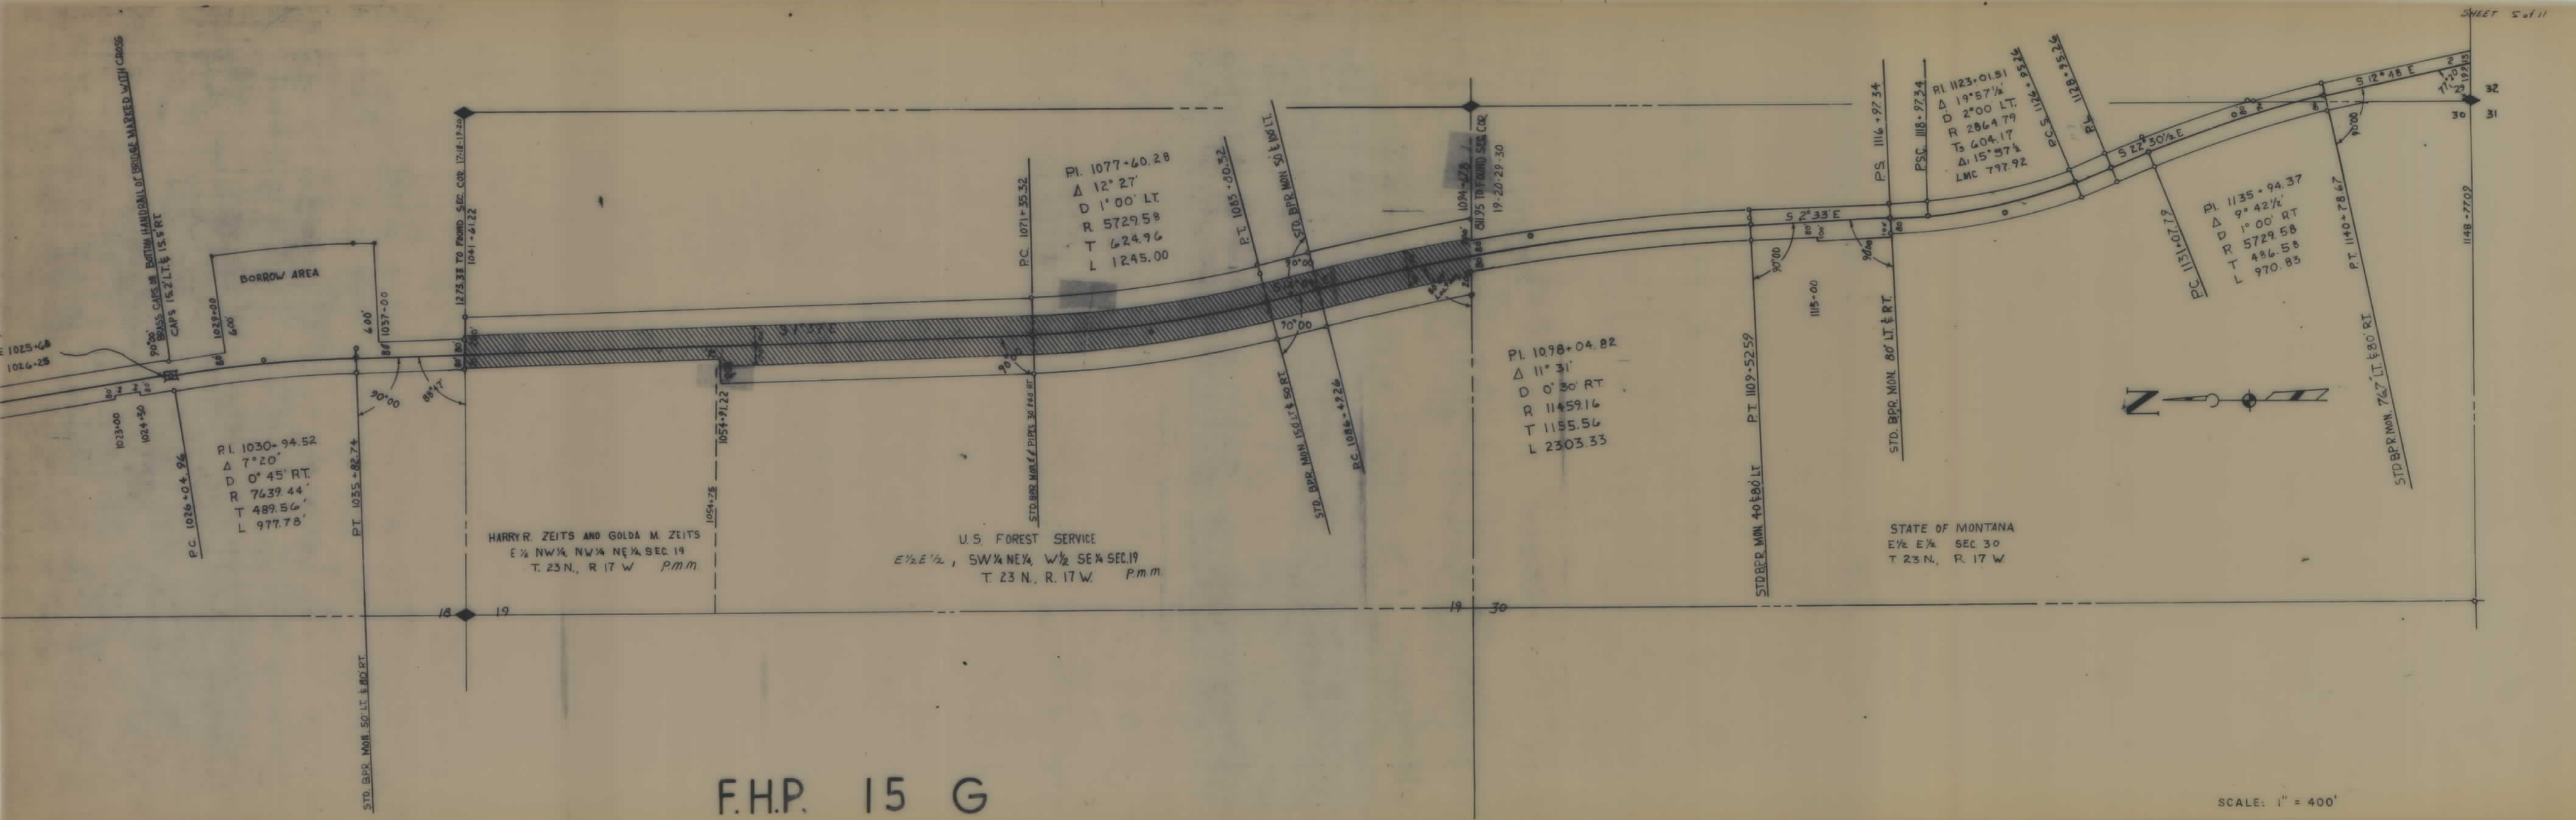

F.H.P. 15 G

SCALE: 1" = 400'

5

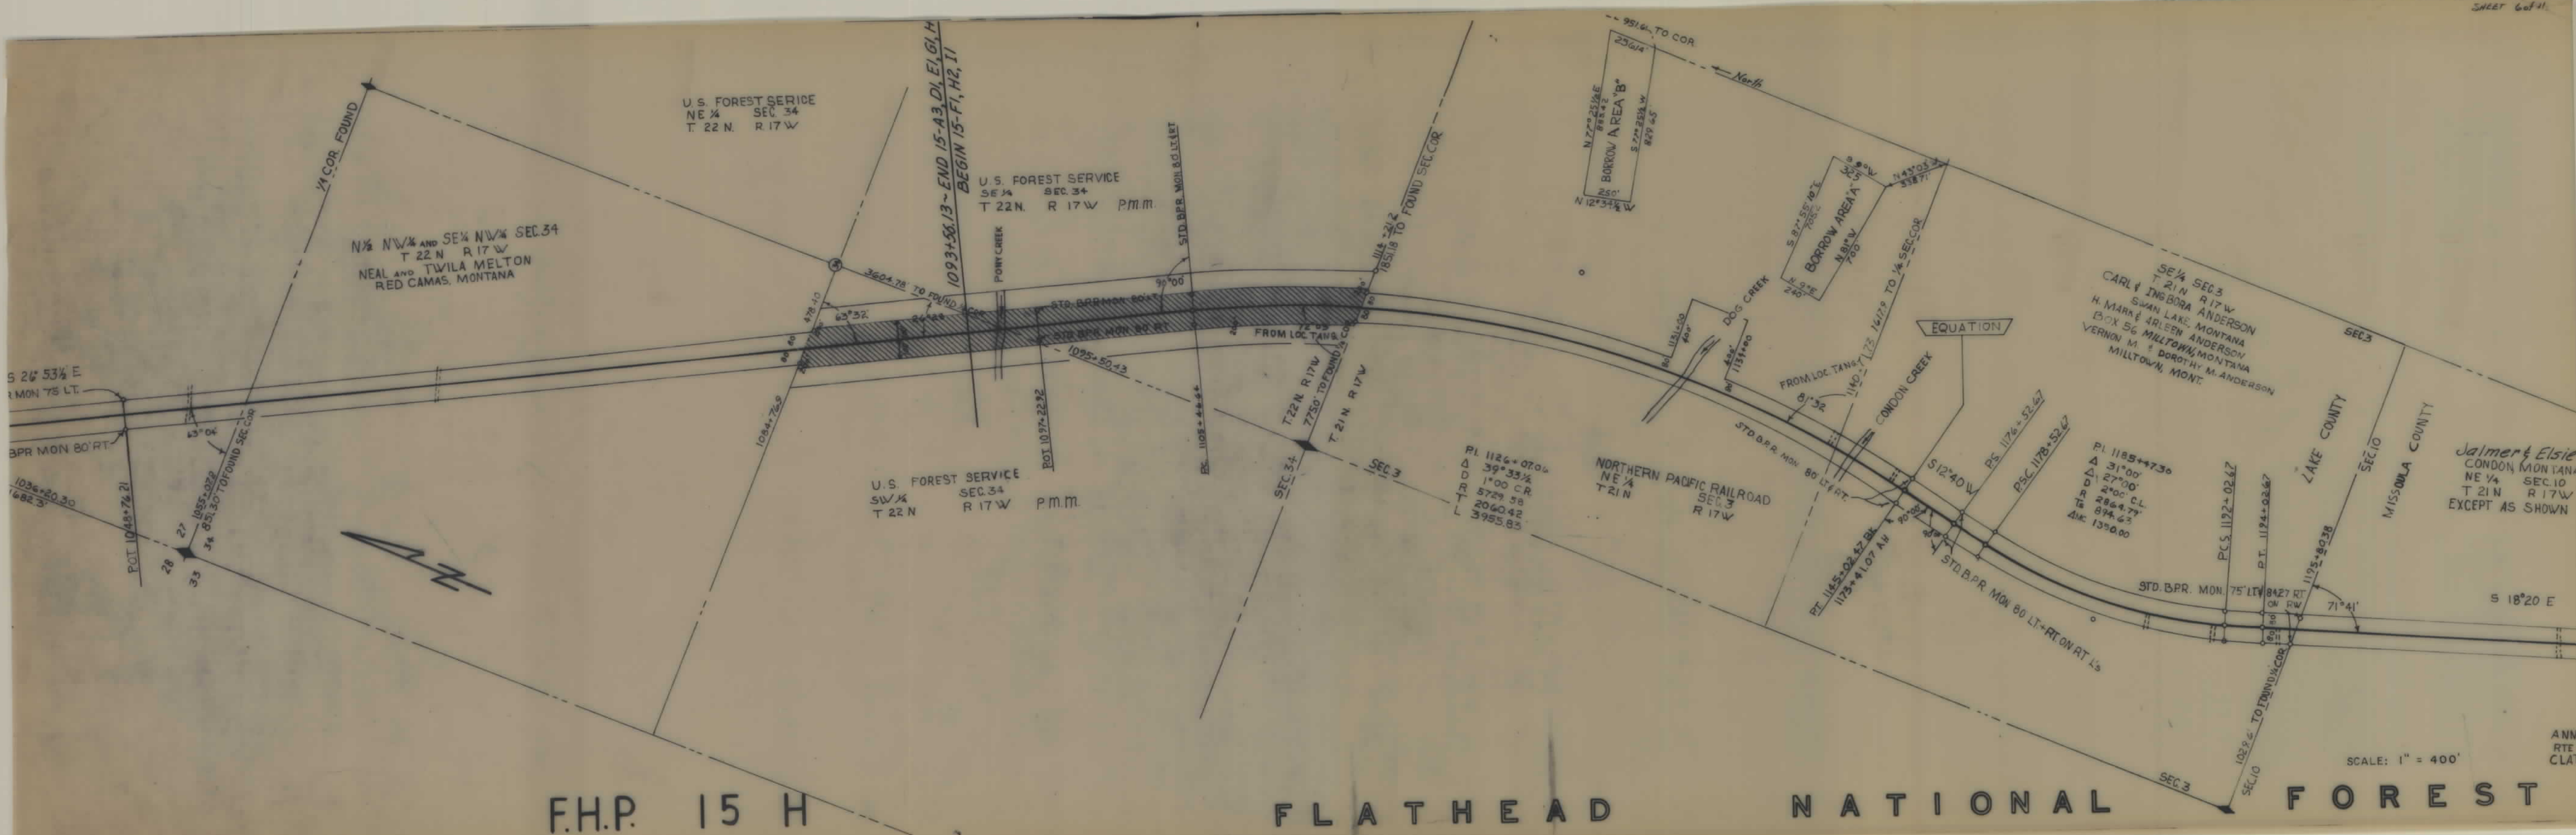

F.H.P. 15 H


FLATHEAD


NATIONAL

FOREST

FHP 15 A, G, H, I, F SHT 6 OF 11

4

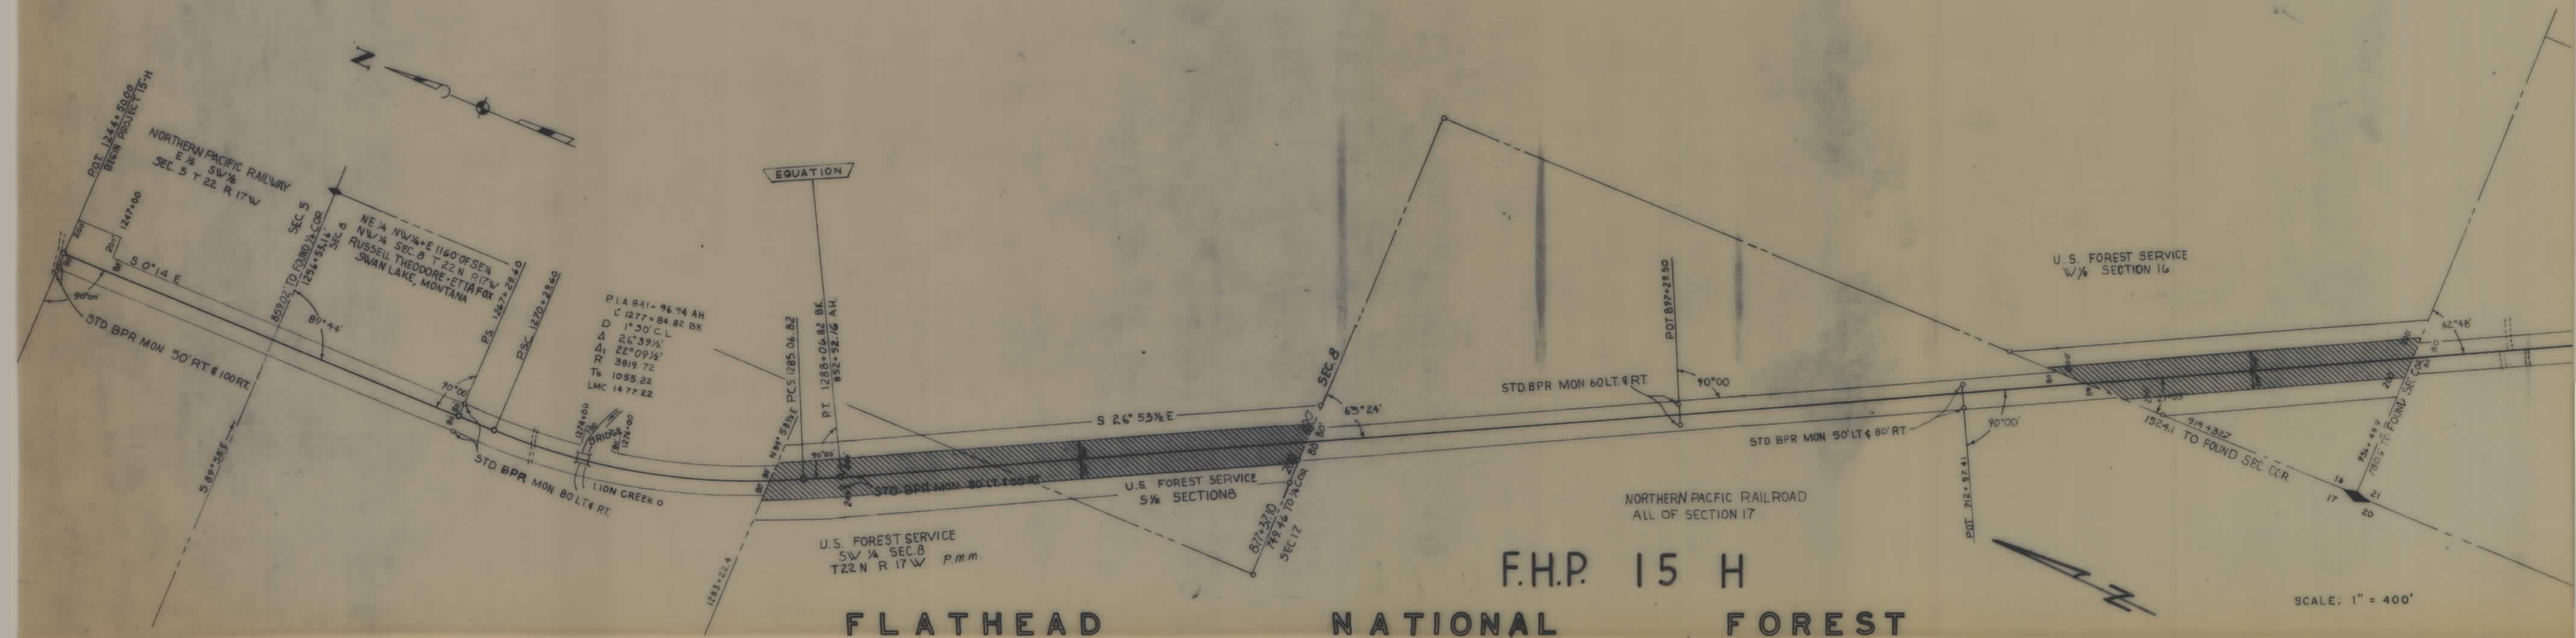

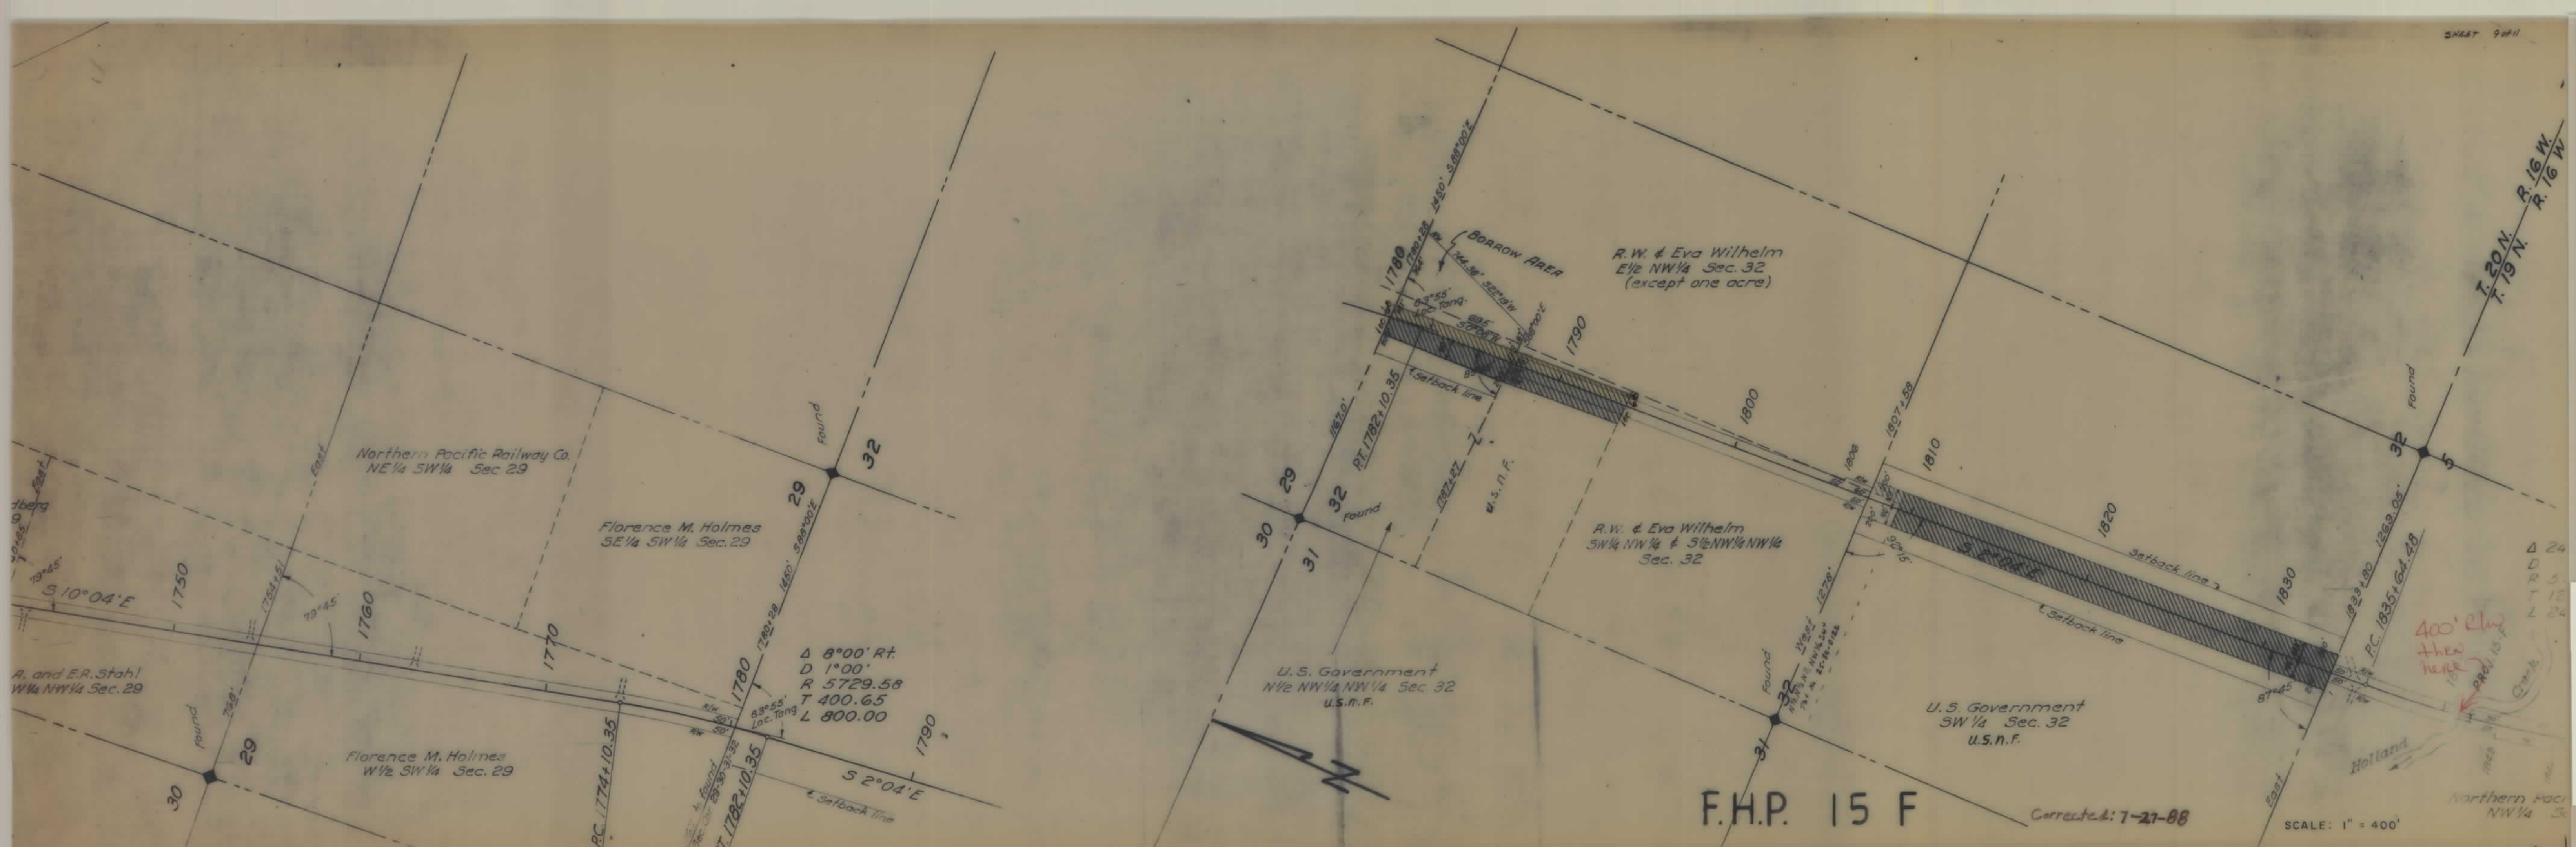

F.H.P. 15 F

Corrected: 7-27-88

SCALE: 1" = 400'

5

