


PLANS

NOT

TO


SCALE

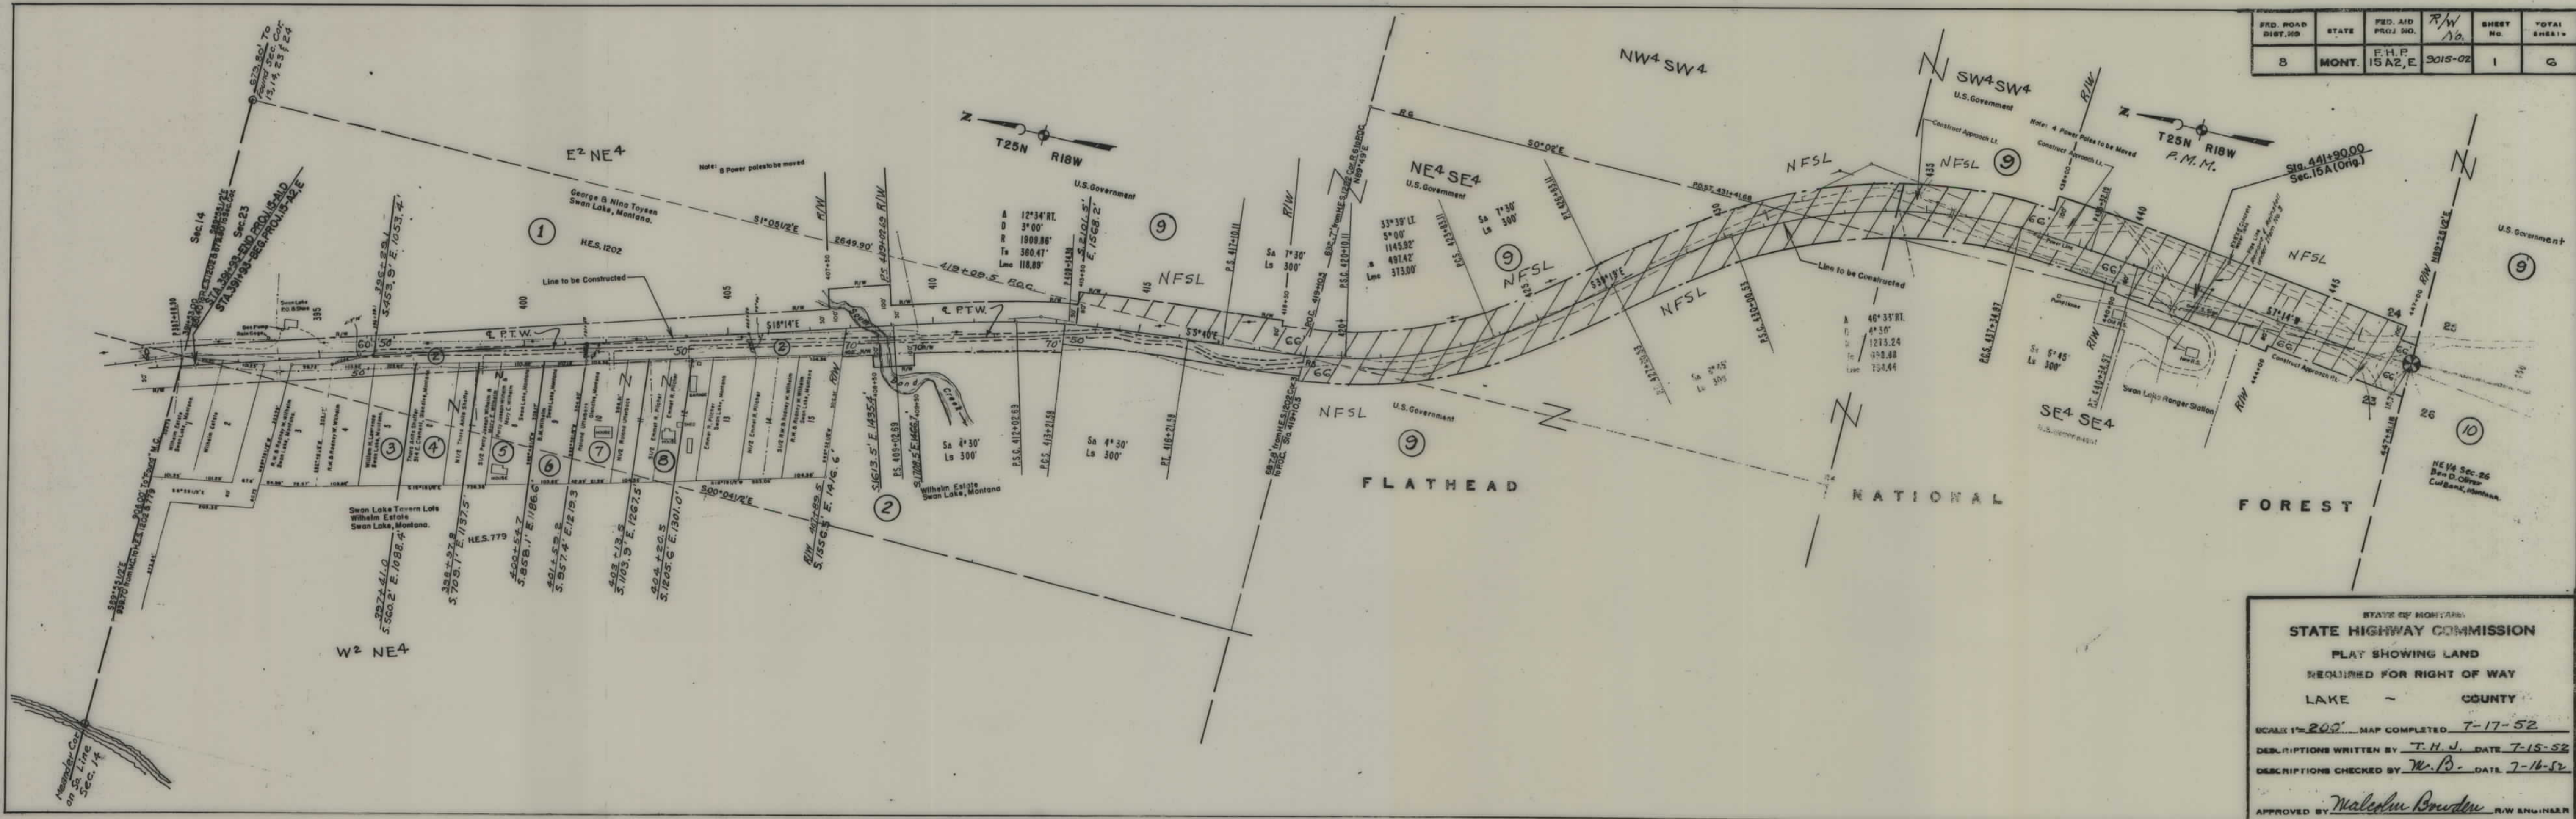

PRD. ROAD DIST. NO.	STATE	PRD. AID PROJ. NO.	R/W No.	SHEET NO.	TOTAL SHEETS
8	MONT.	F.H.P. 15A2, E	2015-02	1	6


STATE OF MONTANA
STATE HIGHWAY COMMISSION
PLAN SHOWING LAND
REQUIRED FOR RIGHT OF WAY
LAKE - COUNTY
SCALE 1"=200' MAP COMPLETED 7-17-52
DESCRIPTIONS WRITTEN BY T.H.J. DATE 7-15-52
DESCRIPTIONS CHECKED BY W.B. DATE 7-16-52
APPROVED BY Malcolm Bowden R.W. ENGINEER

FED. ROAD DIST. NO.	STATE	FED. AID PROJ. NO.	R/W NO.	SHEET NO.	TOTAL SHEETS
8	MONT.	F.H.R. 15A2, E	9015-02	2	6

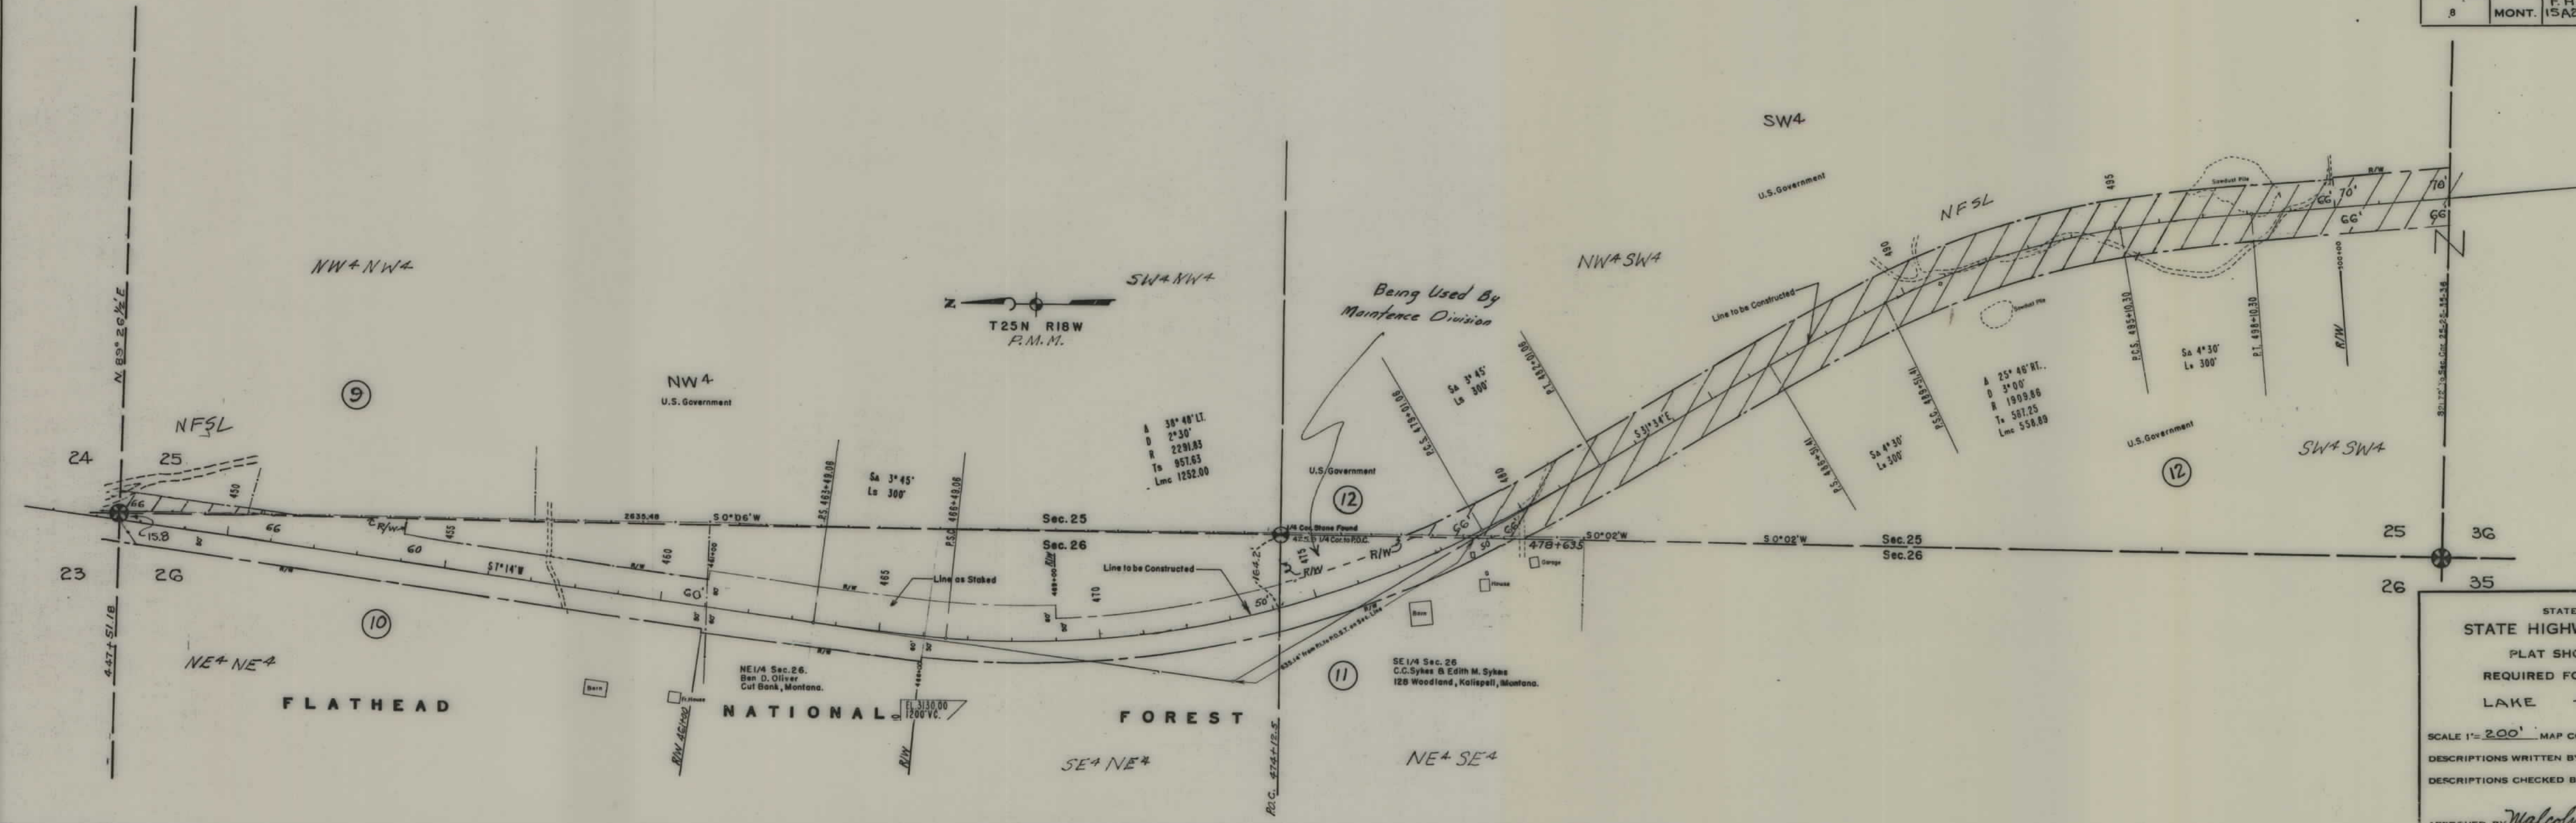


STATE OF MONTANA
 STATE HIGHWAY COMMISSION
 PLAT SHOWING LAND
 REQUIRED FOR RIGHT OF WAY
 LAKE - COUNTY
 SCALE 1"=200' MAP COMPLETED 7-17-52
 DESCRIPTIONS WRITTEN BY M.B. DATE 7-16-52
 DESCRIPTIONS CHECKED BY L.O.P. DATE 7-16-52
 APPROVED BY Malcolm Bowden R/W ENGINEER

FED. ROAD DIST. NO.	STATE	FED. AID PROJ. NO.	R/W NO.	SHEET NO.	TOTAL SHEETS
8	MONT.	F.H.P. 15A2, E	3015-02	4	6

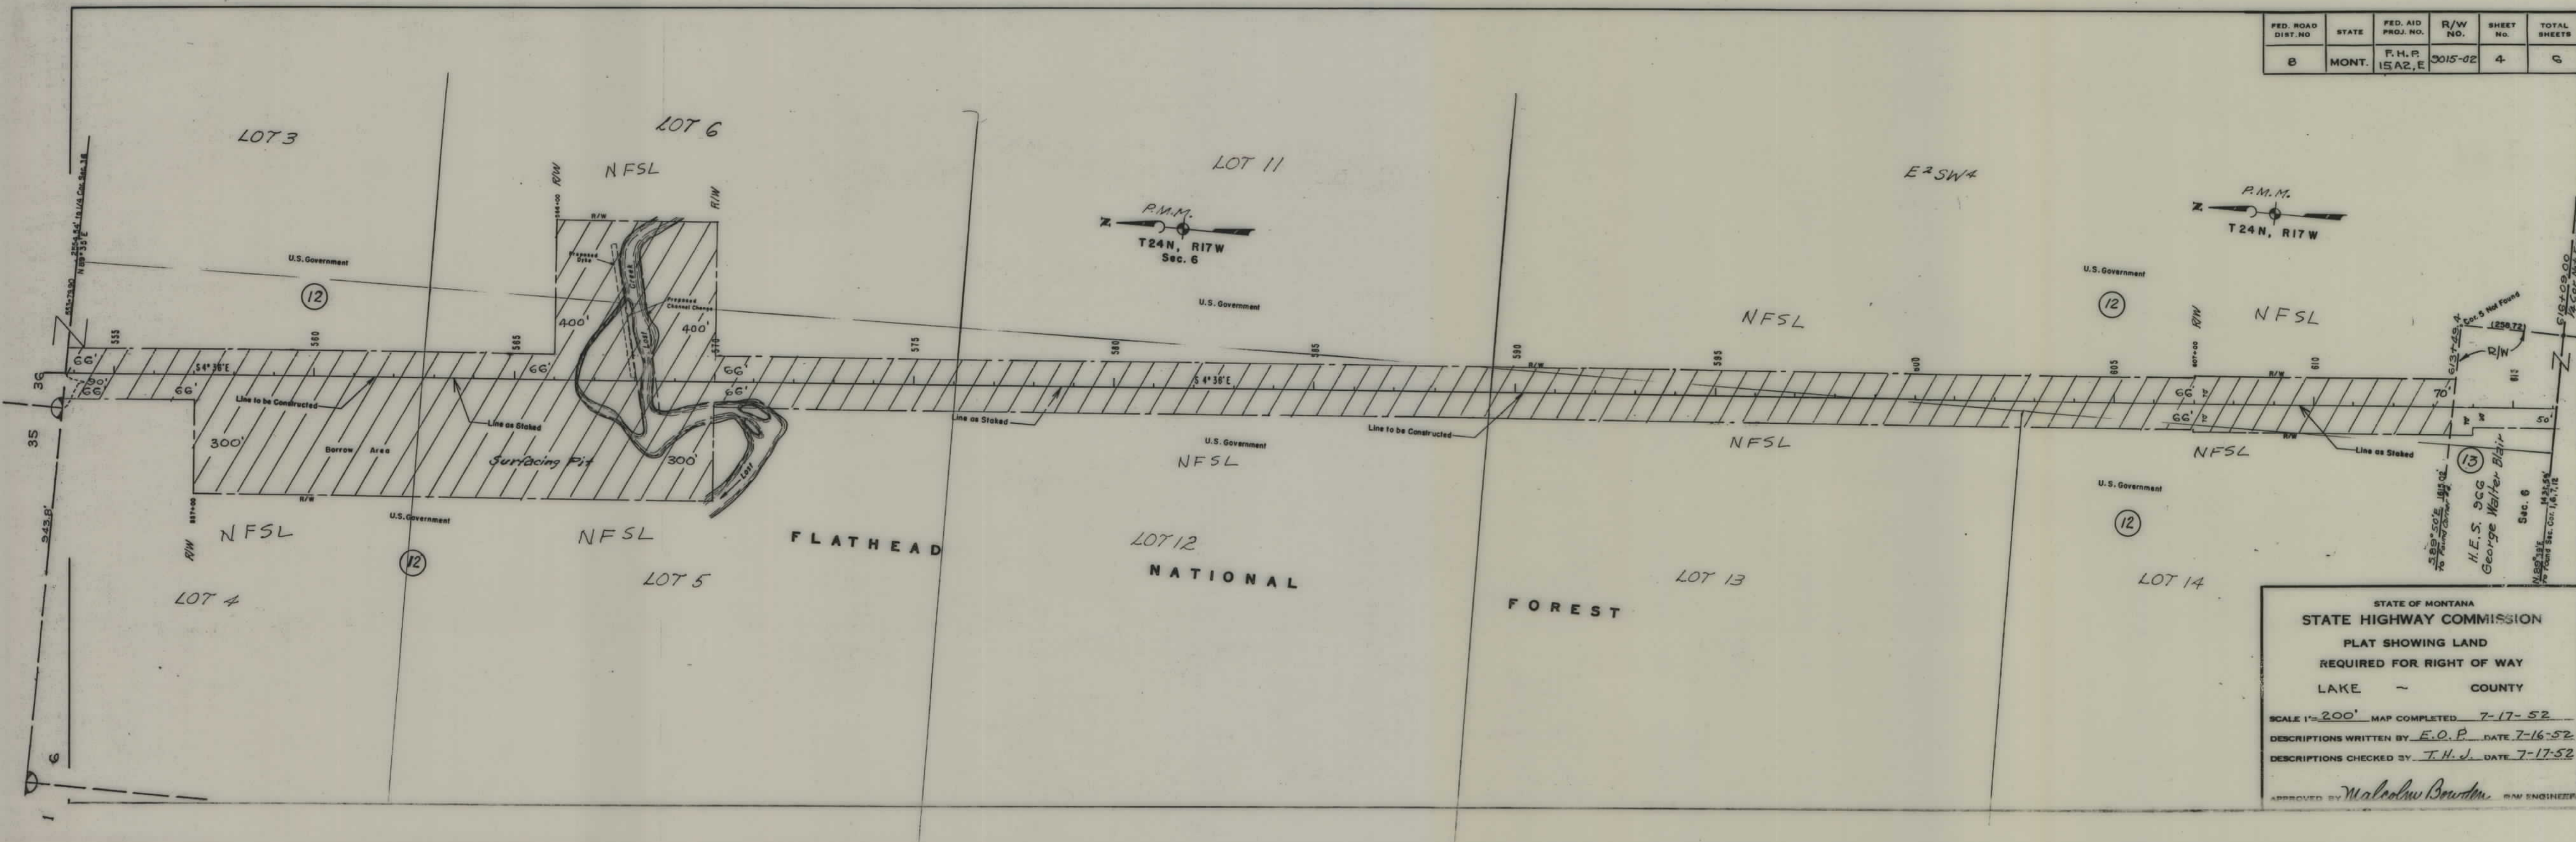

STATE OF MONTANA
STATE HIGHWAY COMMISSION
 PLAT SHOWING LAND
 REQUIRED FOR RIGHT OF WAY
 LAKE — COUNTY
 SCALE 1"=200' MAP COMPLETED 7-17-52
 DESCRIPTIONS WRITTEN BY E.O.P. DATE 7-16-52
 DESCRIPTIONS CHECKED BY T.H.J. DATE 7-17-52
 APPROVED BY *Malcolm Bowden* CIVIL ENGINEER

FED. ROAD DIST. NO.	STATE	FED. AID PROJ. NO.	R/W NO.	SHEET NO.	TOTAL SHEETS
8	MONT.	F.H.P. 15 A2, E	5015-02	5	6

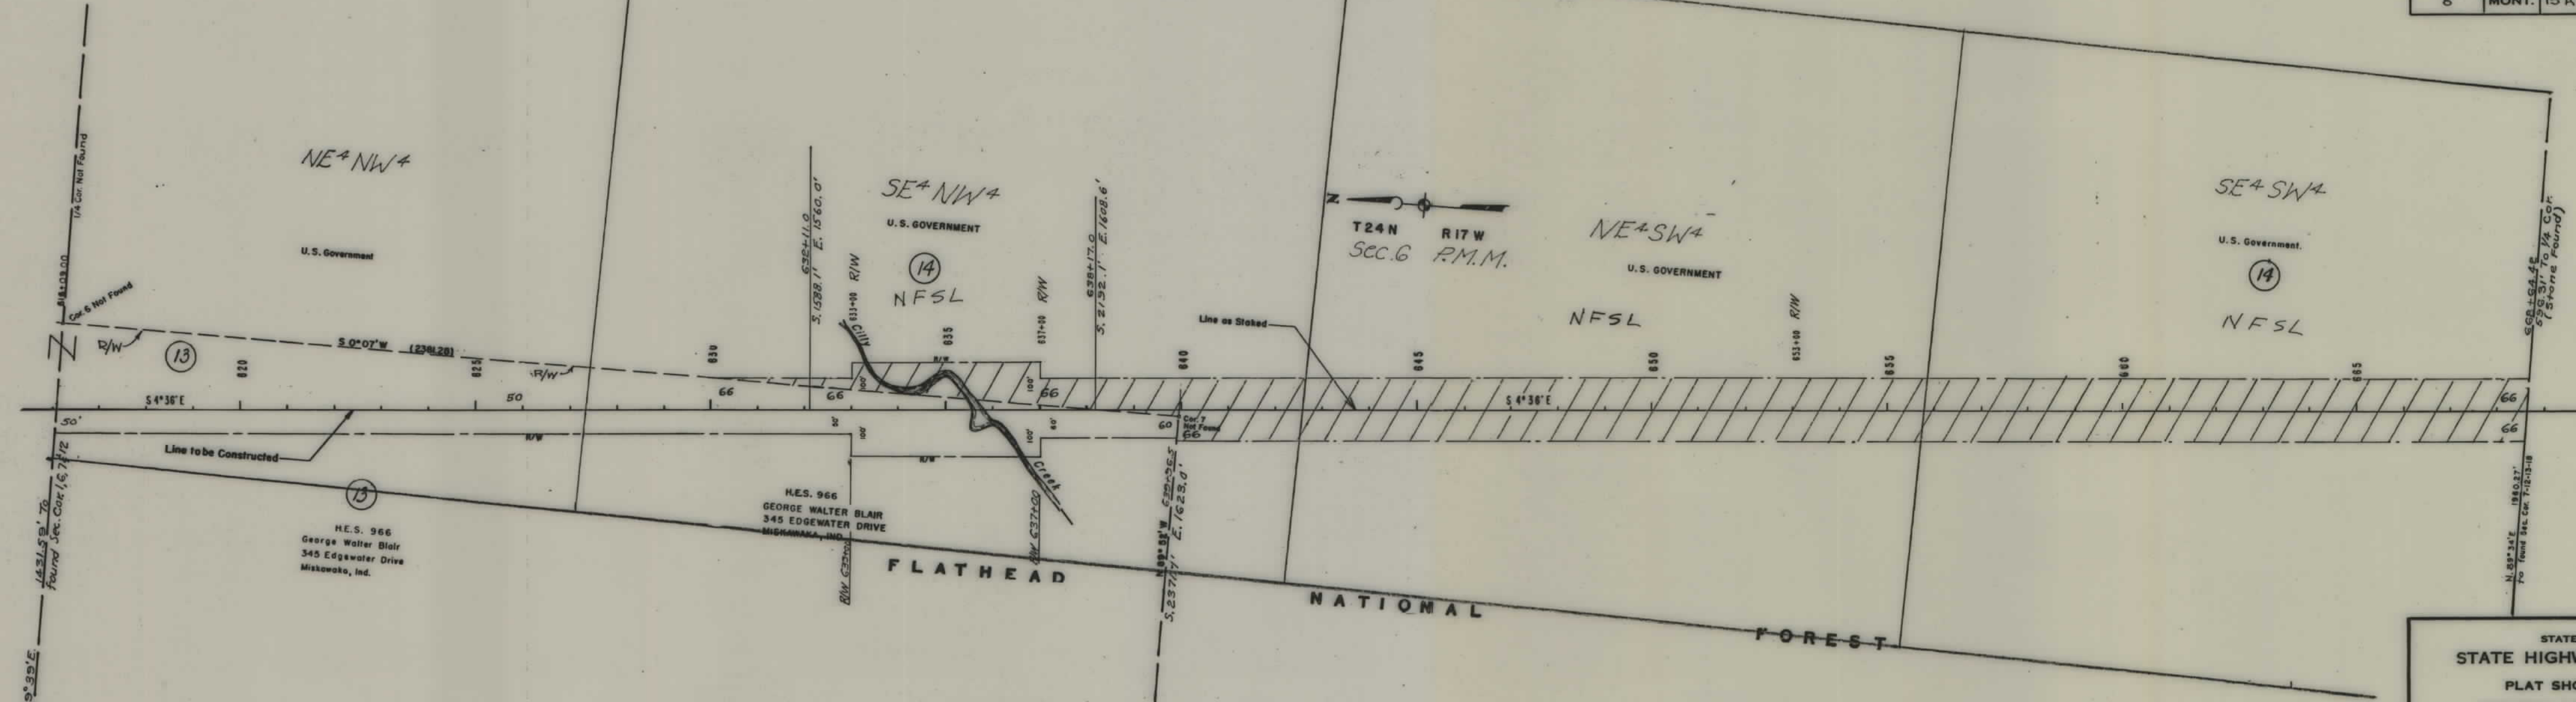


STATE OF MONTANA
 STATE HIGHWAY COMMISSION
 PLAT SHOWING LAND
 REQUIRED FOR RIGHT OF WAY
 LAKE ~ COUNTY

SCALE 1"=200' MAP COMPLETED 7-17-52
 DESCRIPTIONS WRITTEN BY E.O.P. DATE 7-16-52
 DESCRIPTIONS CHECKED BY T.H.J. DATE 7-17-52

APPROVED BY *Malcolm Bowden* R/W ENGINEER

FED. ROAD DIST. NO.	STATE	FED. AID PROJ. NO.	R/W No.	SHEET NO.	TOTAL SHEETS
8	MONT.	F.H.P. 15A2,E	5015-02	6	6


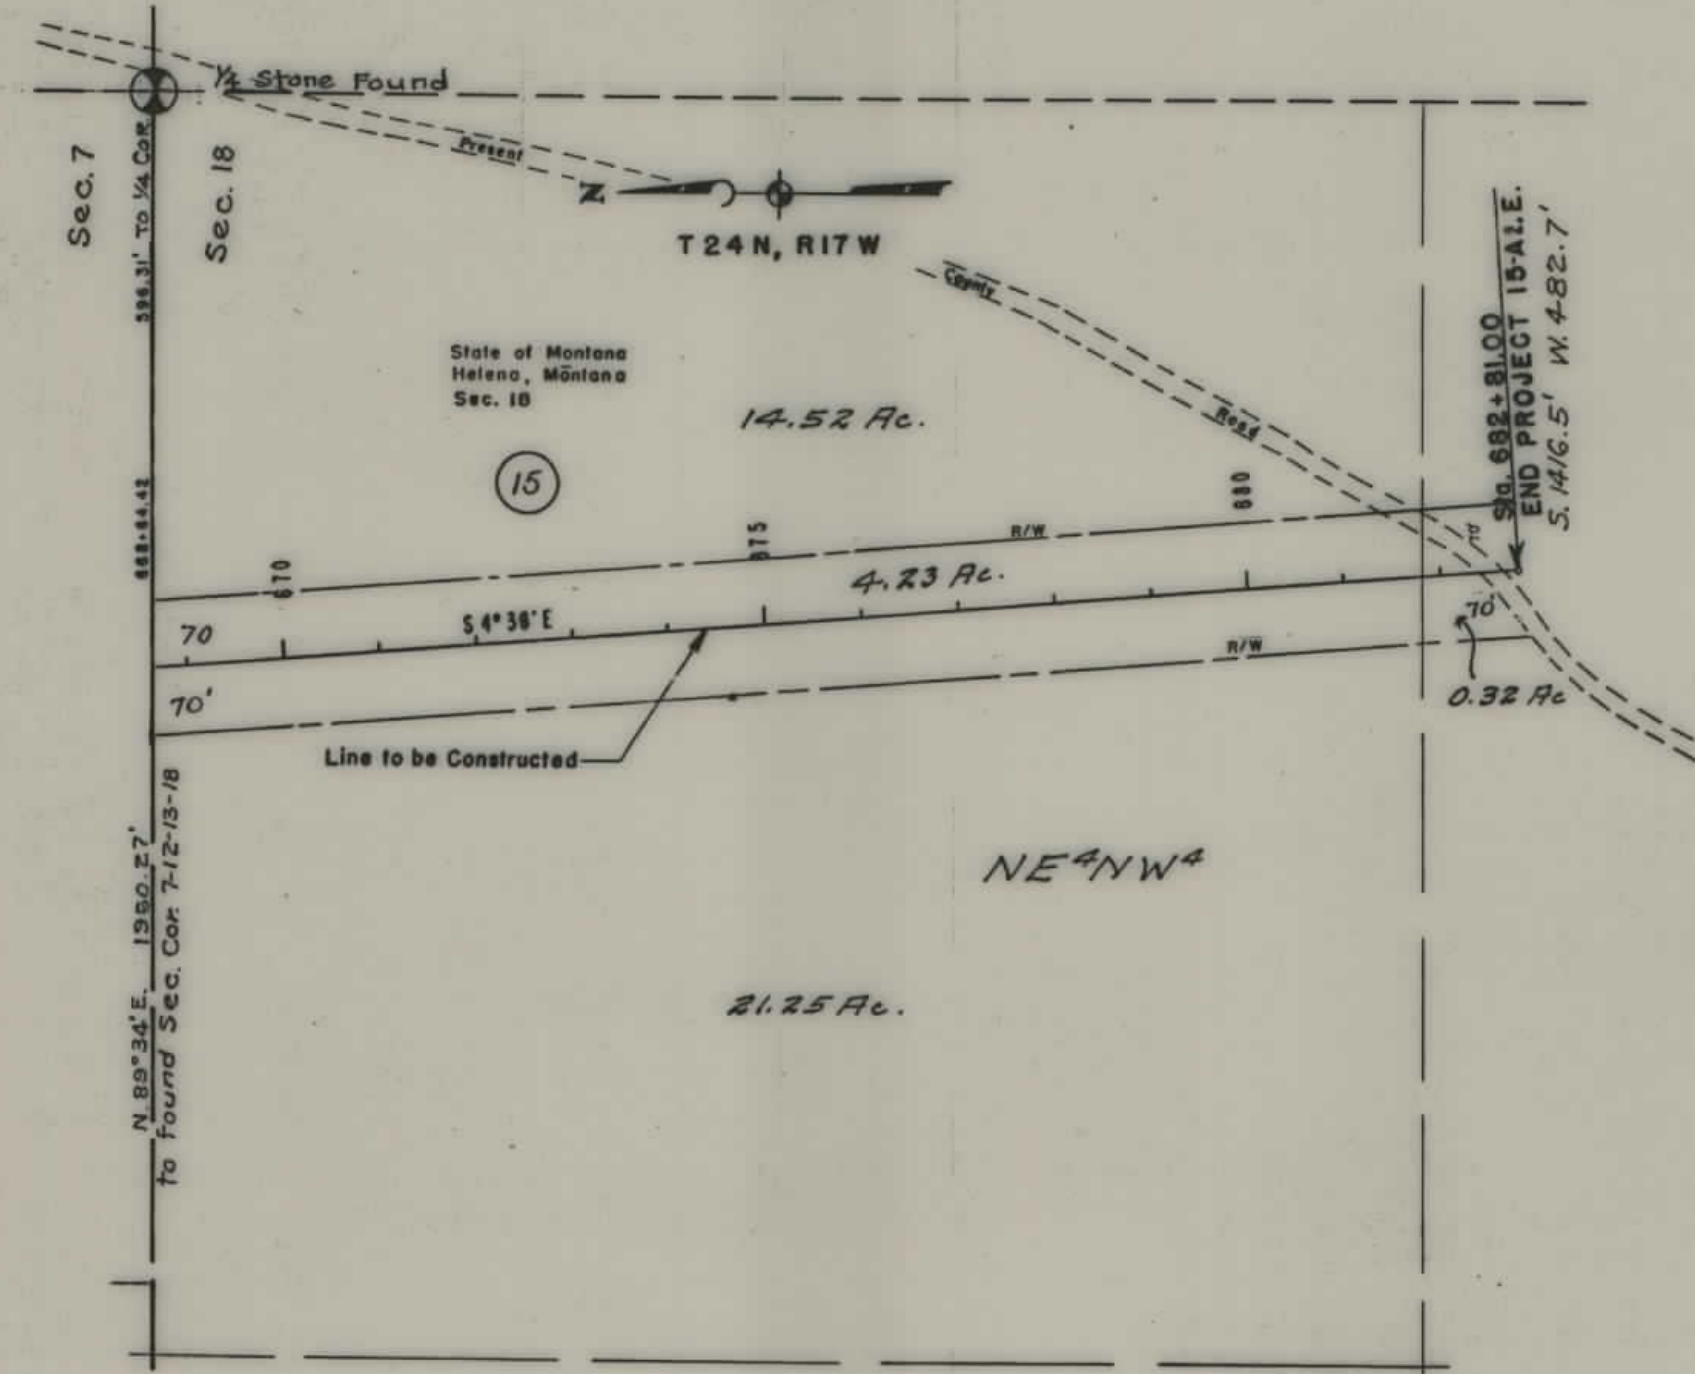


Note: Construct Approach Roads to Existing County Road.

NOTE: Curves shall be widened and superelevated as directed by the engineer. Maximum rate of superlevation 0.10' per foot.

NOTE: Extra compaction
All embankment shall be constructed with extra compaction as specified under "Embankment" (29-3.5), Layer Placing, Extra Compaction, (Case 3)
Subgrade shall be special compacted as specified under Item 41-3.4

TYPICAL CROSS SECTIONS AND SUMMARY

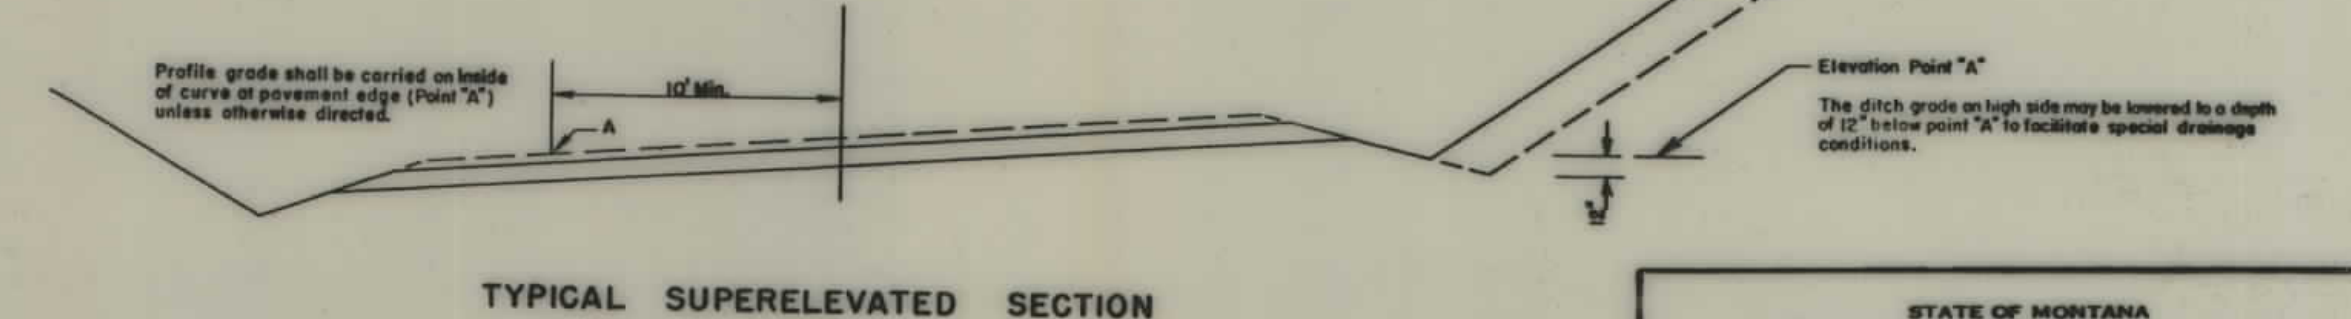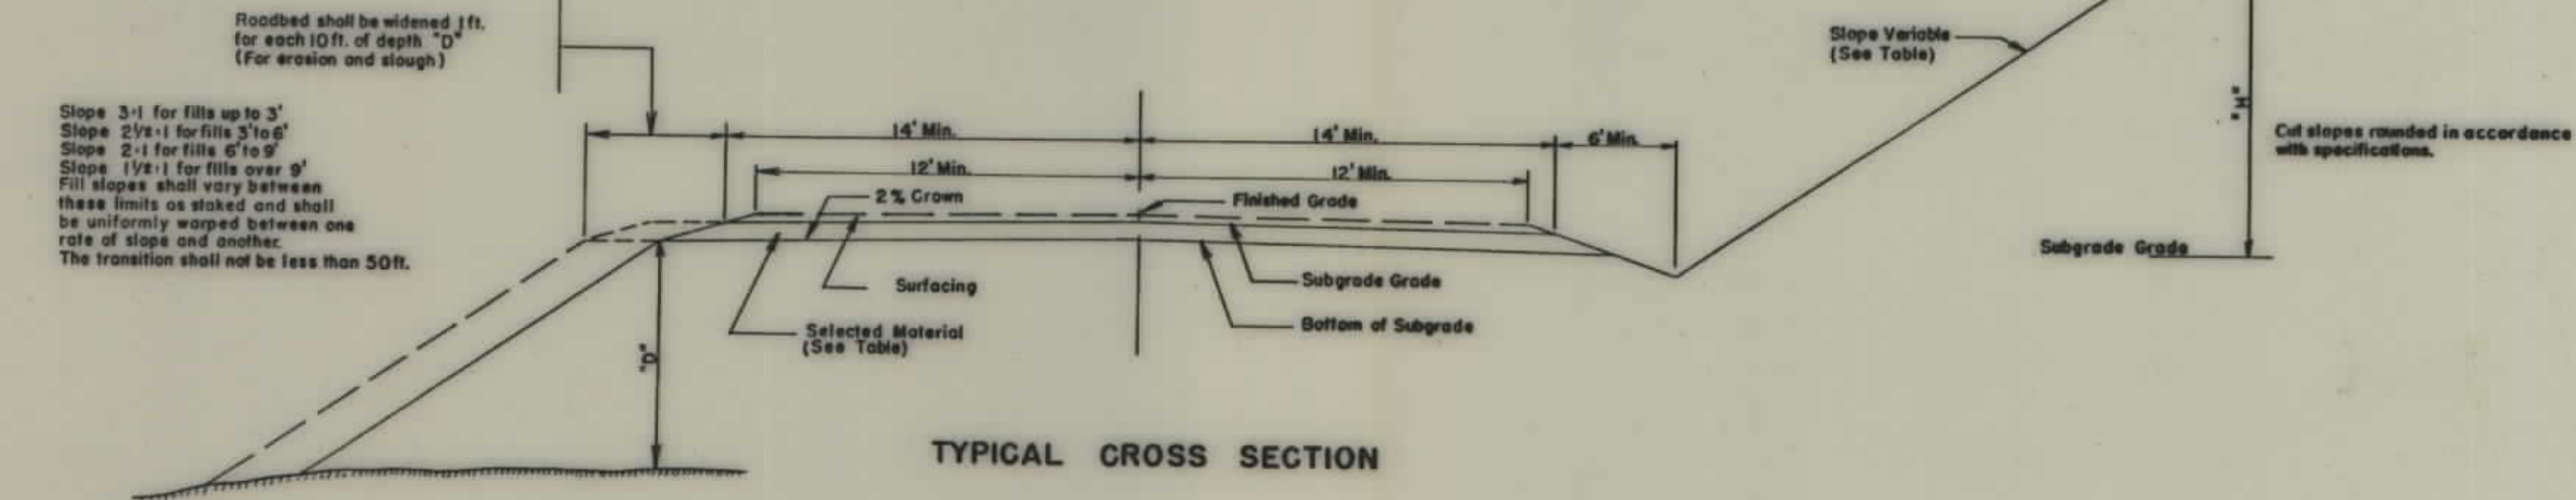

STATE OF MONTANA
STATE HIGHWAY COMMISSION
PLAT SHOWING LAND
REQUIRED FOR RIGHT OF WAY
LAKE - COUNTY

SCALE 1"=200' MAP COMPLETED 7-17-52
DESCRIPTIONS WRITTEN BY M.B. DATE 7-16-52
DESCRIPTIONS CHECKED BY E.O.P. DATE 7-17-52

APPROVED BY Malcolm Bowden R/W ENGINEER