

PLANS

NOT

TO

SCALE

PROJECT FHP 17A
DENTON'S POINT- SAWMILL CREEK

PROJECT F 164 (8)
SAWMILL CREEK- SOMMER GULCH

RIGHT OF WAY PLANS AFFECTING NATIONAL FOREST SERVICE
LANDS IN THE DEER LODGE NATIONAL FOREST IN GRANITE AND
DEER LODGE COUNTIES, MONTANA.

APPROVED FOR RIGHT OF WAY PURPOSES:

FEDERAL HIGHWAY ADMINISTRATION
Volmer K. Jensen
VOLMER K. JENSEN, DIVISION ADMINISTRATOR

DATE Jan 24, 1983

MONTANA DEPARTMENT OF HIGHWAYS
Jack R. Ricker
JACK R. RICKER
CHIEF - RIGHT OF WAY BUREAU


DATE Jan 24, 1983

Joel M. Manalik
JOEL M. MANALIK
FOREST ENGINEER

DATE FEB 25, 1983

BASIS OF BEARINGS: GLO PLAT
TIES SCALED USING GLO INFORMATION

USDT EASEMENT AREA: 

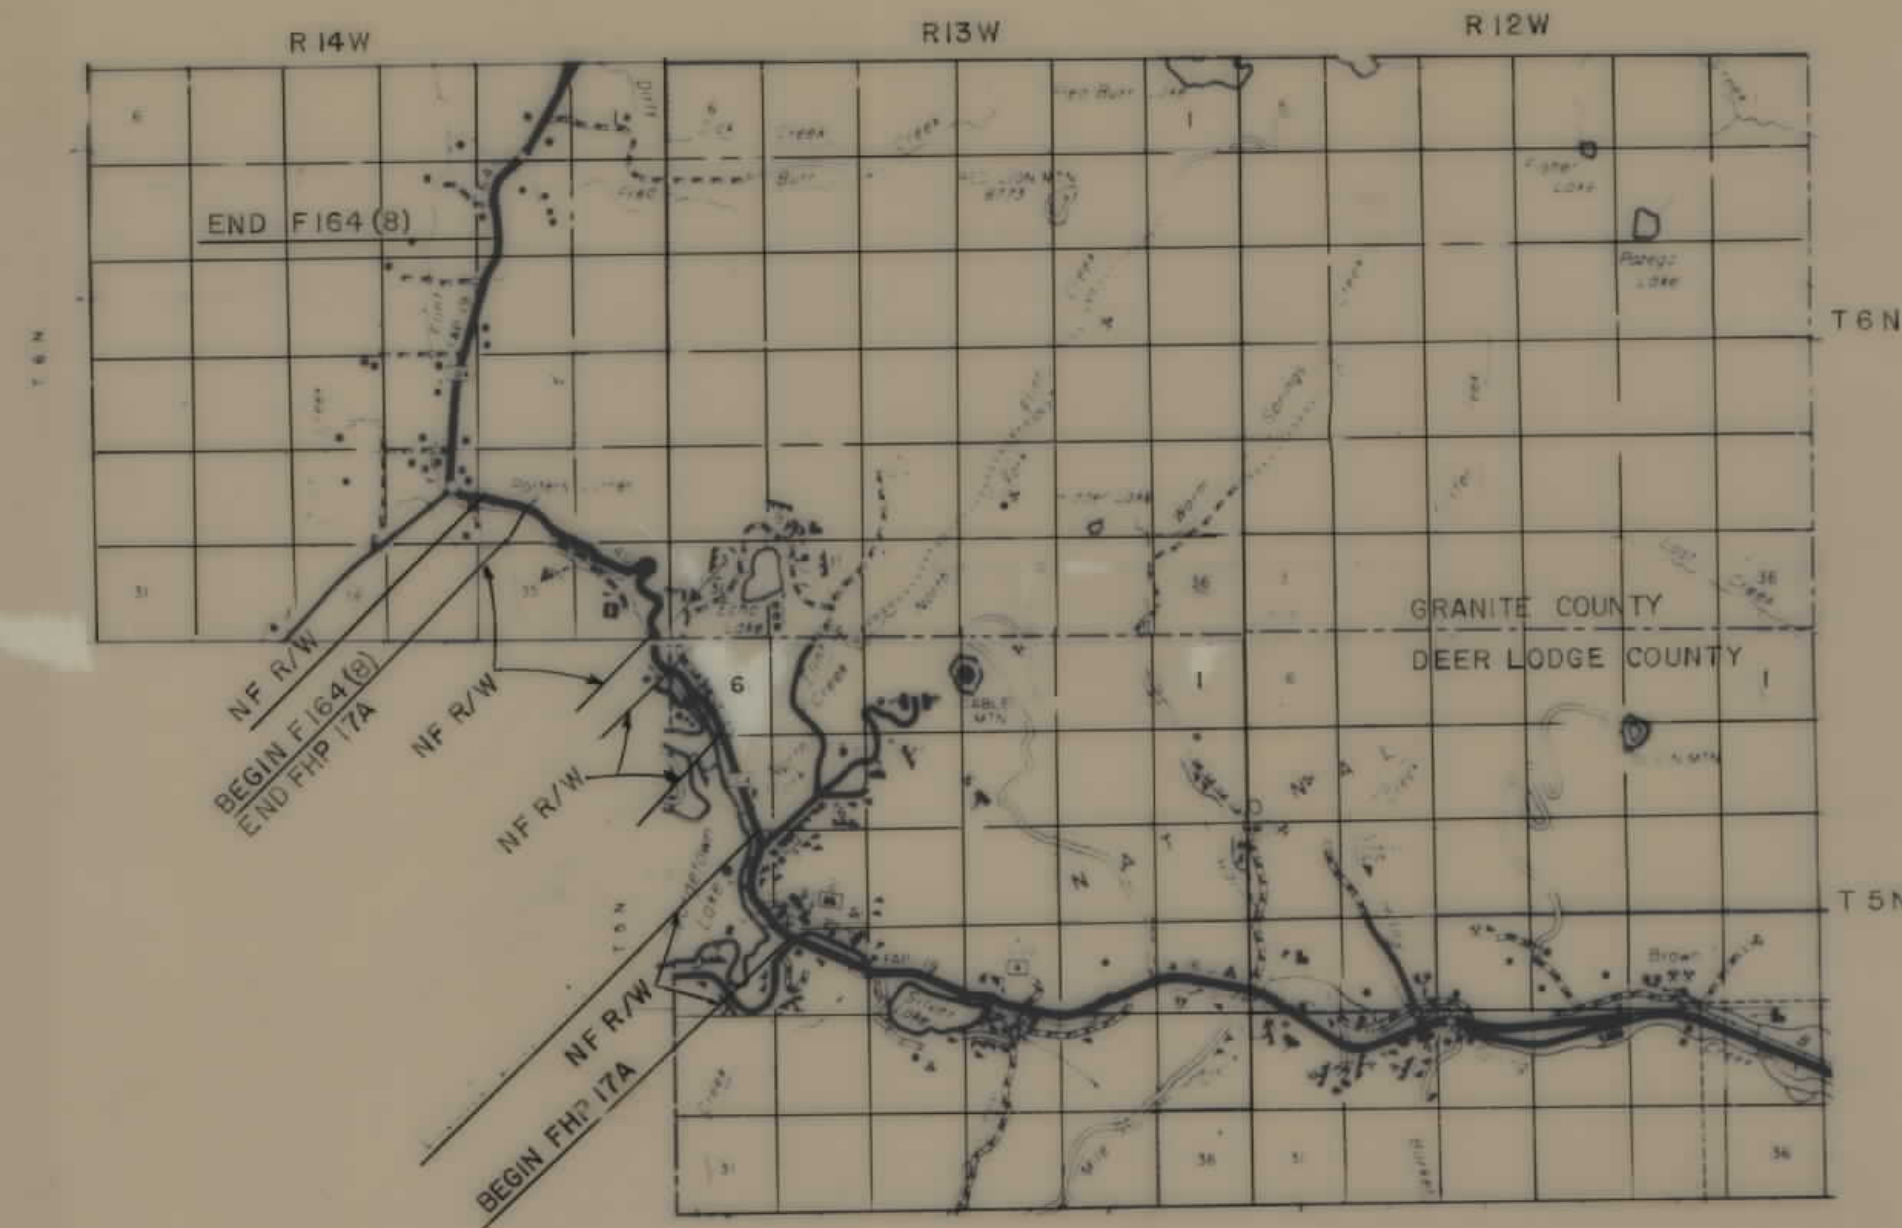


FED ROAD DIST NO	STATE	FED AID PROJ NO	R/W NO.	SHEET NO.	TOTAL SHEETS
8 -	MONT	FHP 17A			



STATE OF MONTANA
STATE HIGHWAY COMMISSION
LAND REQUIRED FOR RIGHT OF WAY
DEERLODGE COUNTY
SCALE 1" = 400' MAP COMPLETED 3/11/55


FED. ROAD DIST. NO.	STATE	FED. AID PROJ. NO.	R/W NO.	SHEET NO.	TOTAL SHEETS
8	MONT.	FHP 17A			

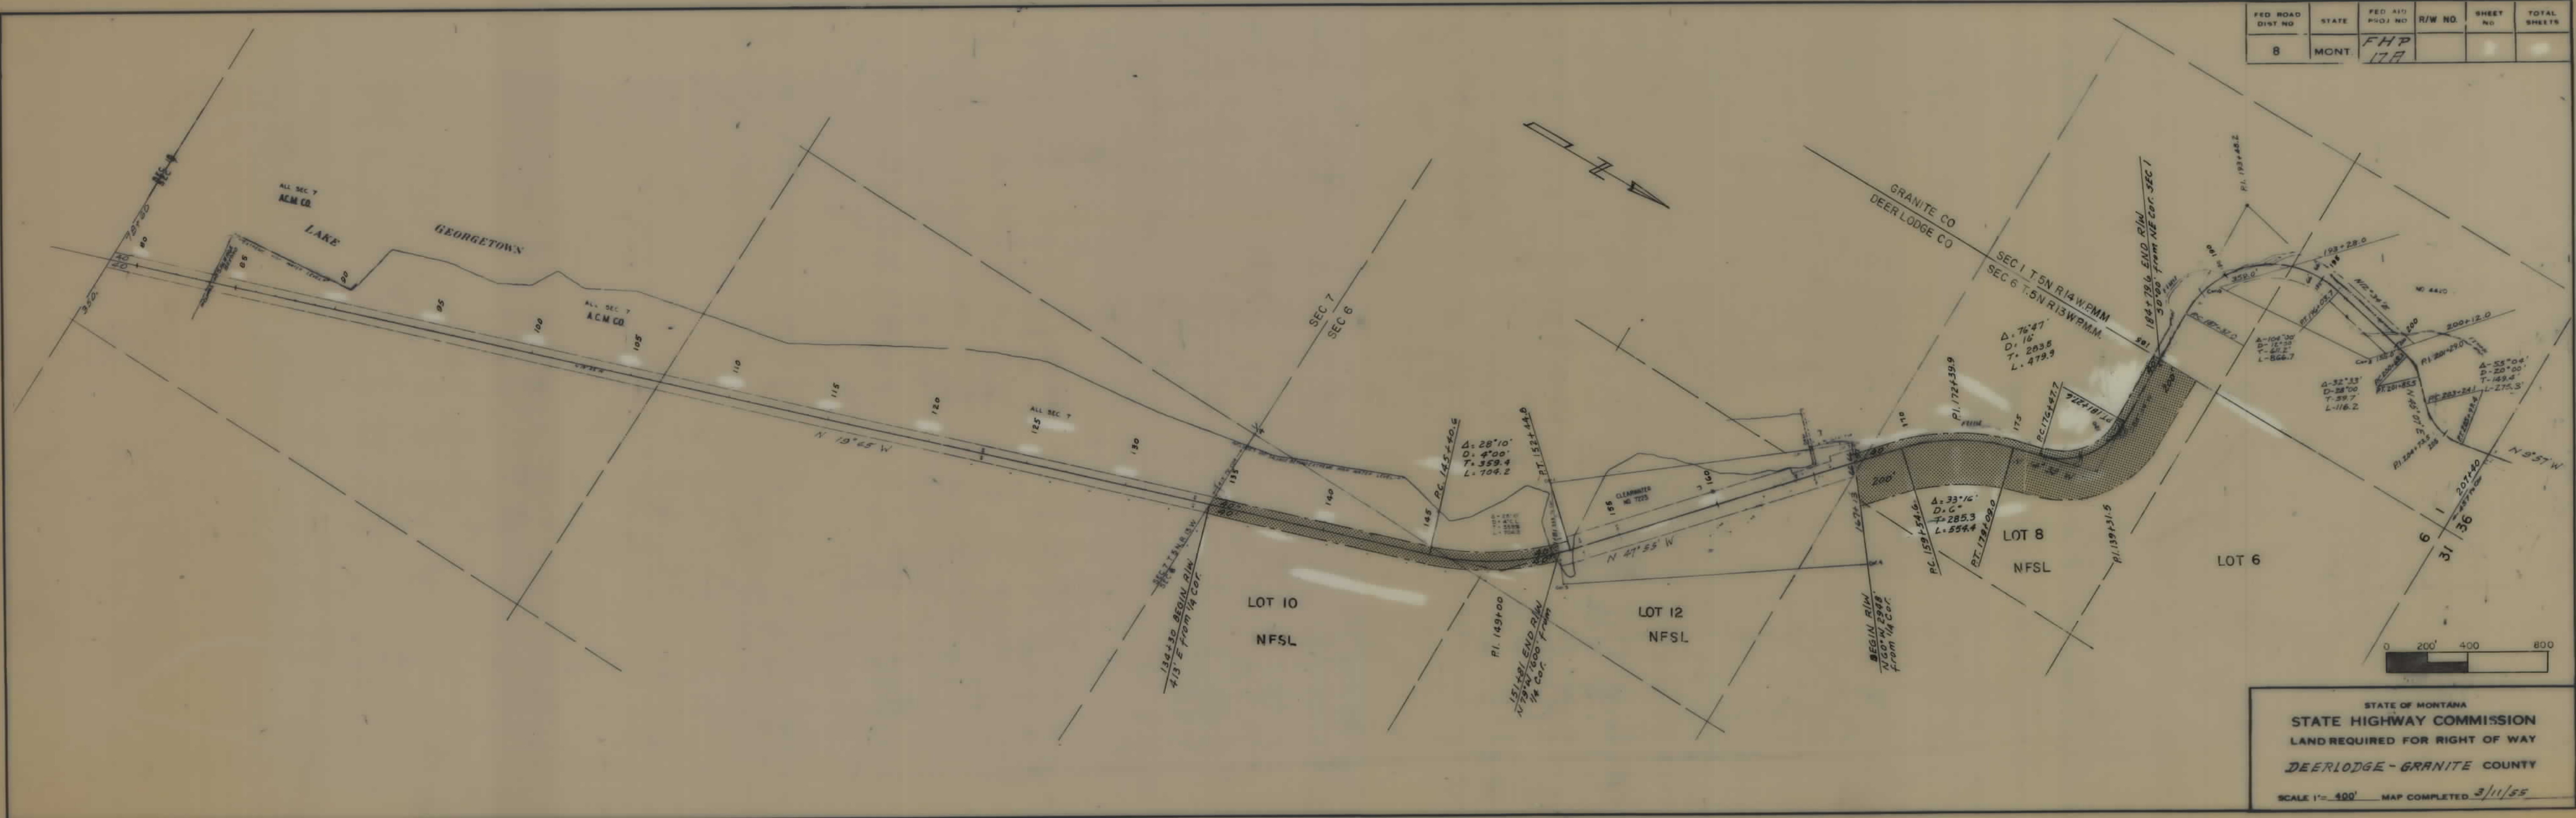

FED. ROAD DIST. NO.	STATE	FED. AID PROJ. NO.	R/W NO.	SHEET NO.	TOTAL SHEETS
8	MONT.	FHP 17A			

TOWNSHIP 6N, RANGE 14W, PMM

ELEANOR PLACER SUR. NO. 5899

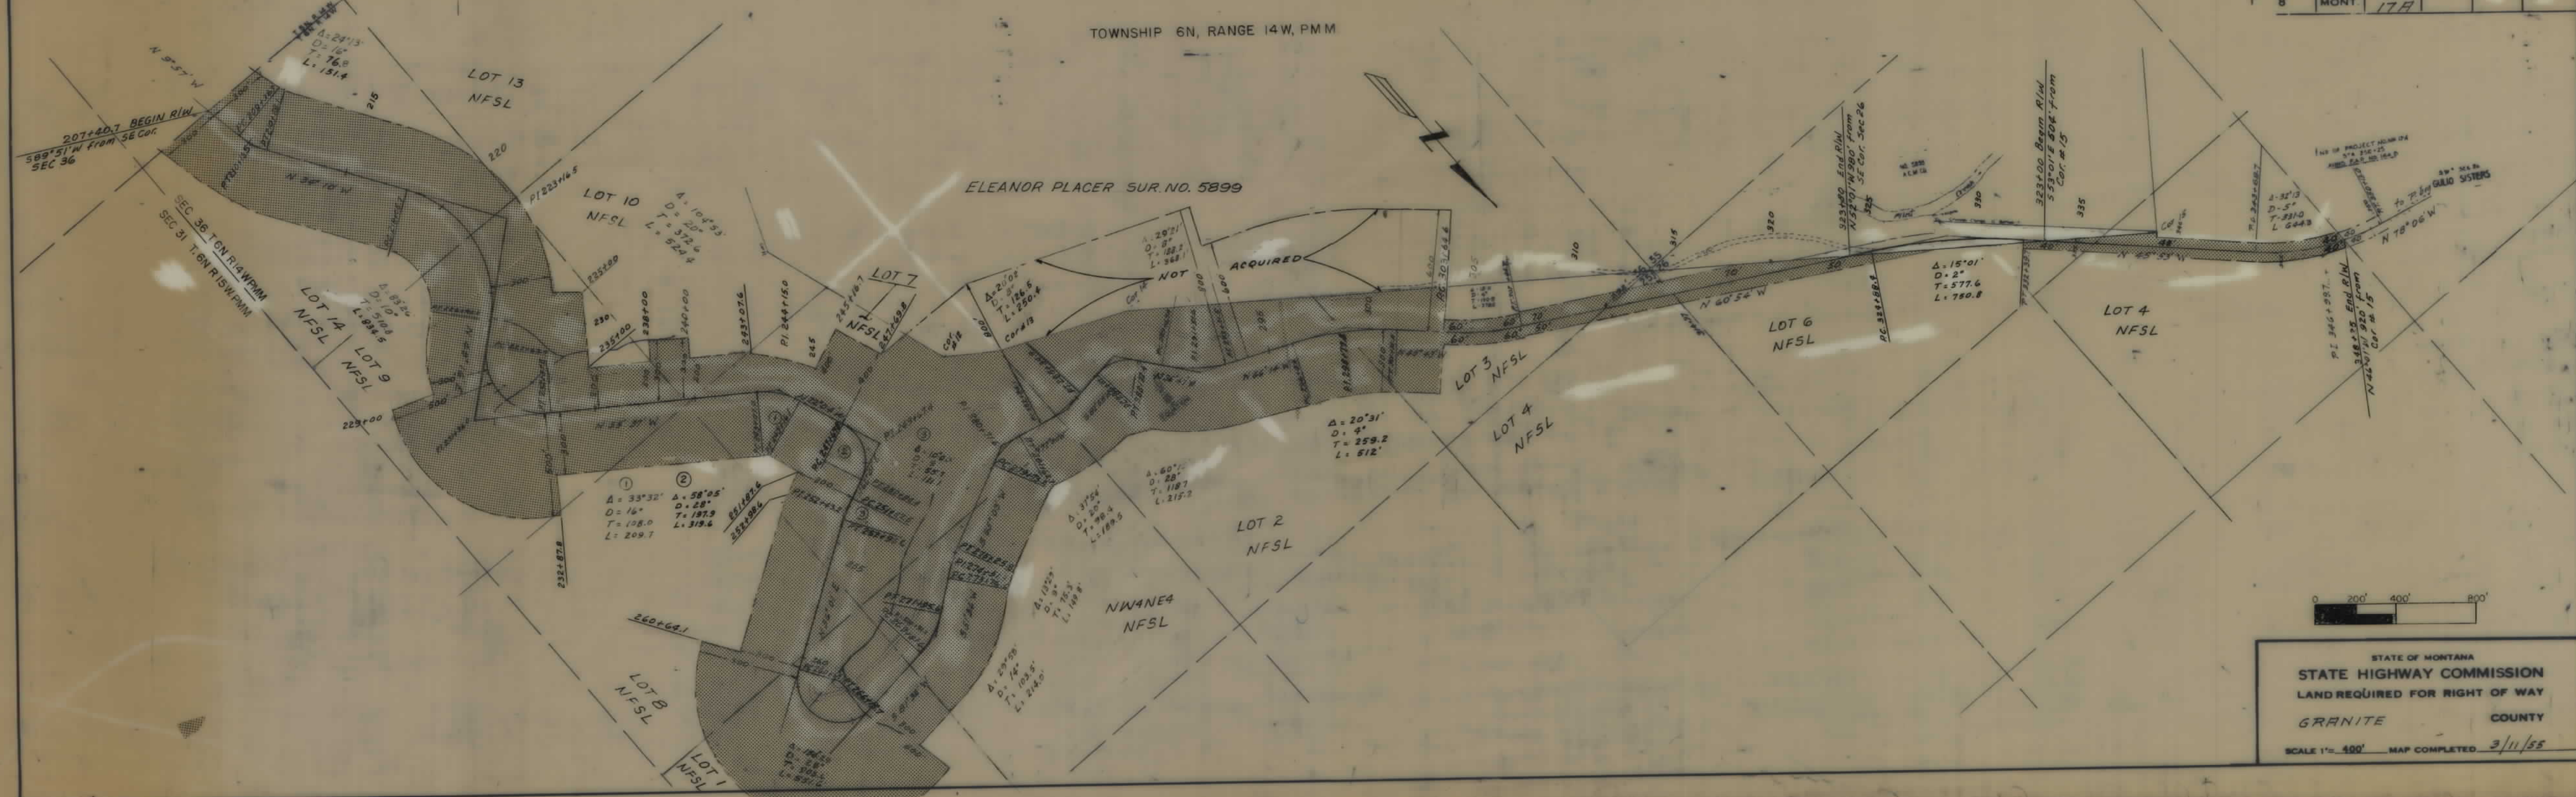

STATE OF MONTANA
STATE HIGHWAY COMMISSION
LAND REQUIRED FOR RIGHT OF WAY
GRANITE COUNTY
SCALE 1" = 400' MAP COMPLETED 3/11/55

