

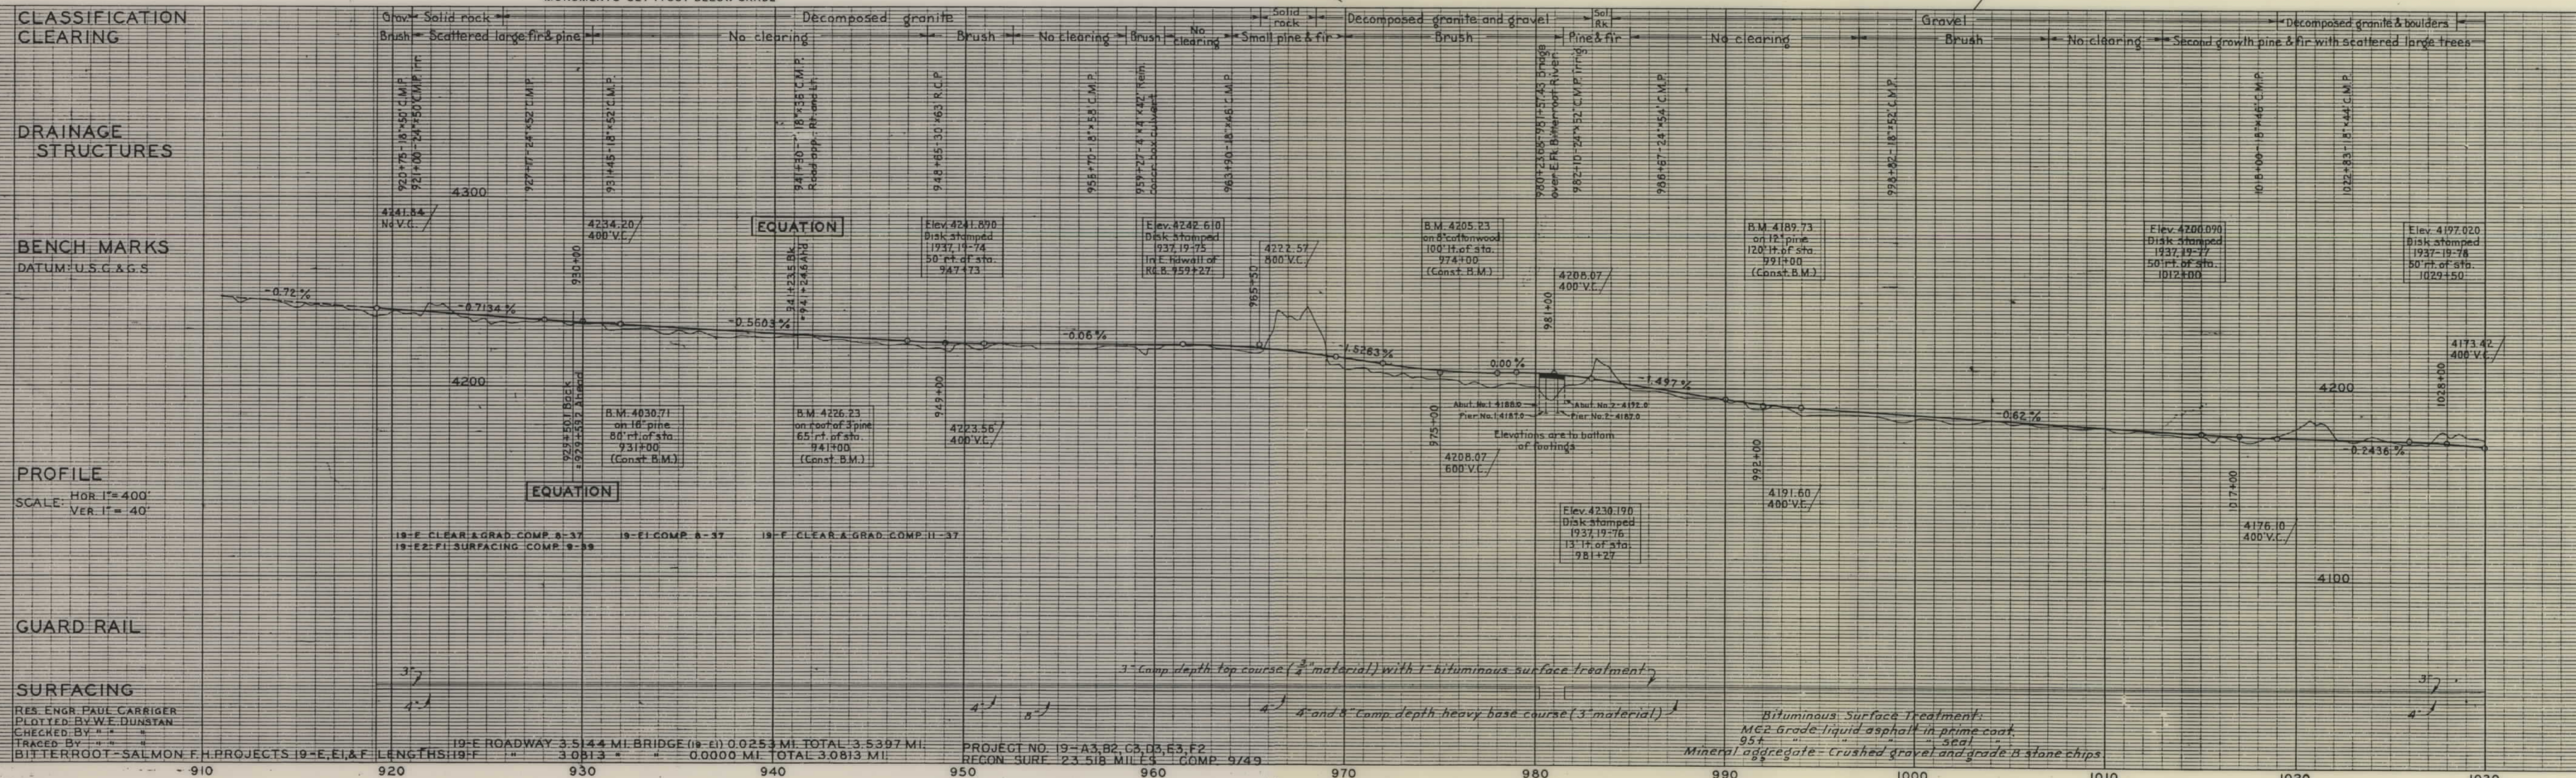


PLANS
NOT
TO
SCALE

DIST. NO.	STATE	PROJECT NO.	SHEET NO.	TOTAL SHEETS
1	Mont	19-E, E1, & F	1	3

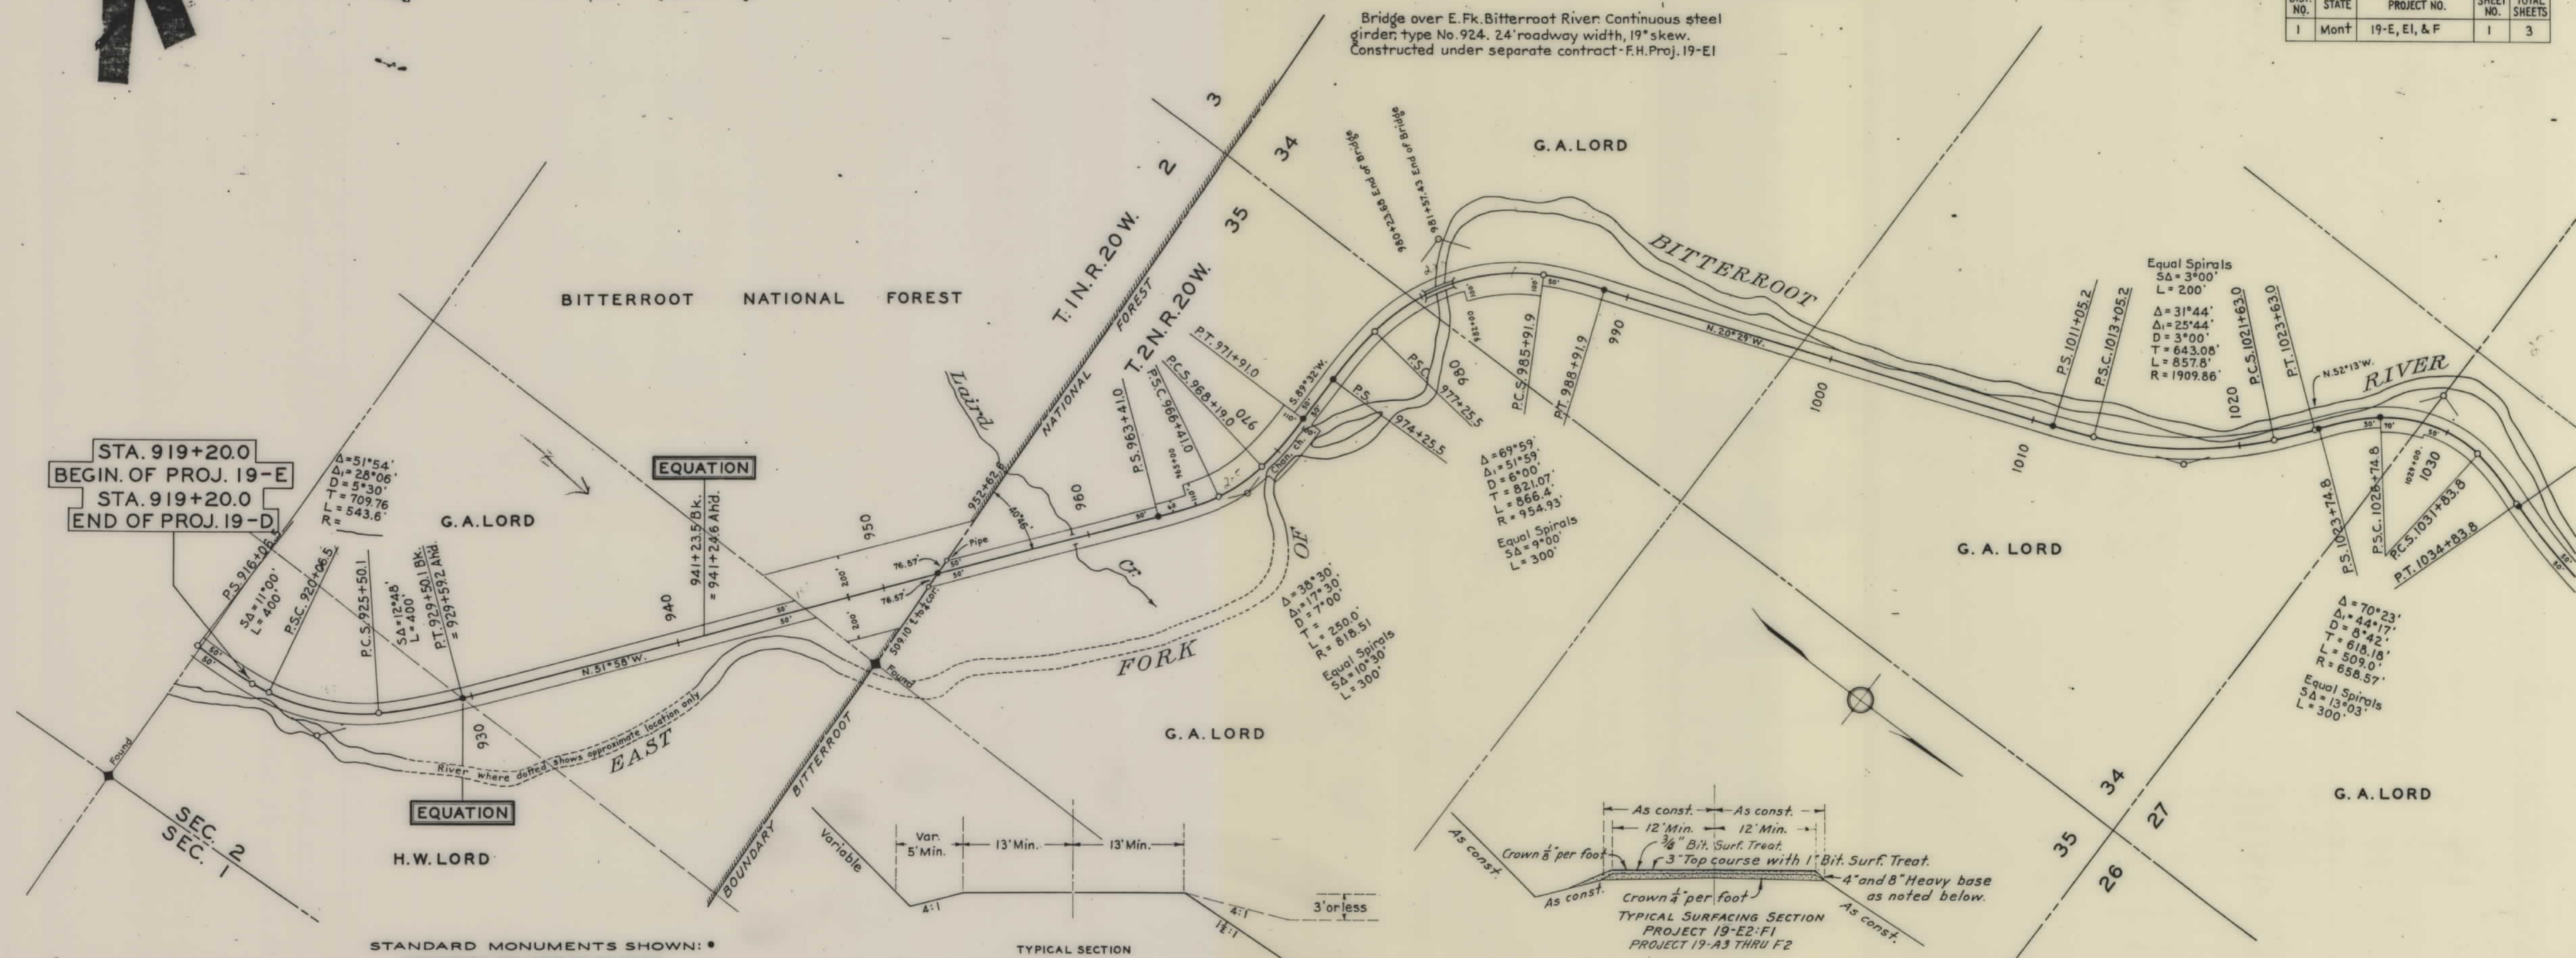

RES. ENGR. PAUL CARRIGER
 PLOTTED BY W.E. DUNSTAN
 CHECKED BY " " " "
 TRACED BY " " " "
 BITTERROOT-SALMON F.H. PROJECTS 19-E, E1, & F LENGTH 19.19
 19-E ROADWAY 3.54 MI. BRIDGE (19-E1) 0.025 MI. TOTAL 3.5397 MI.
 19-E2 F1 SURFACING COMP. 9-38
 3.0813
 0.0000 MI. TOTAL 3.0813 MI.
 PROJECT NO. 19-A3, B2, C3, D3, E3, F2
 RECON. SURF. 23.518 MILES COMP. 9/49

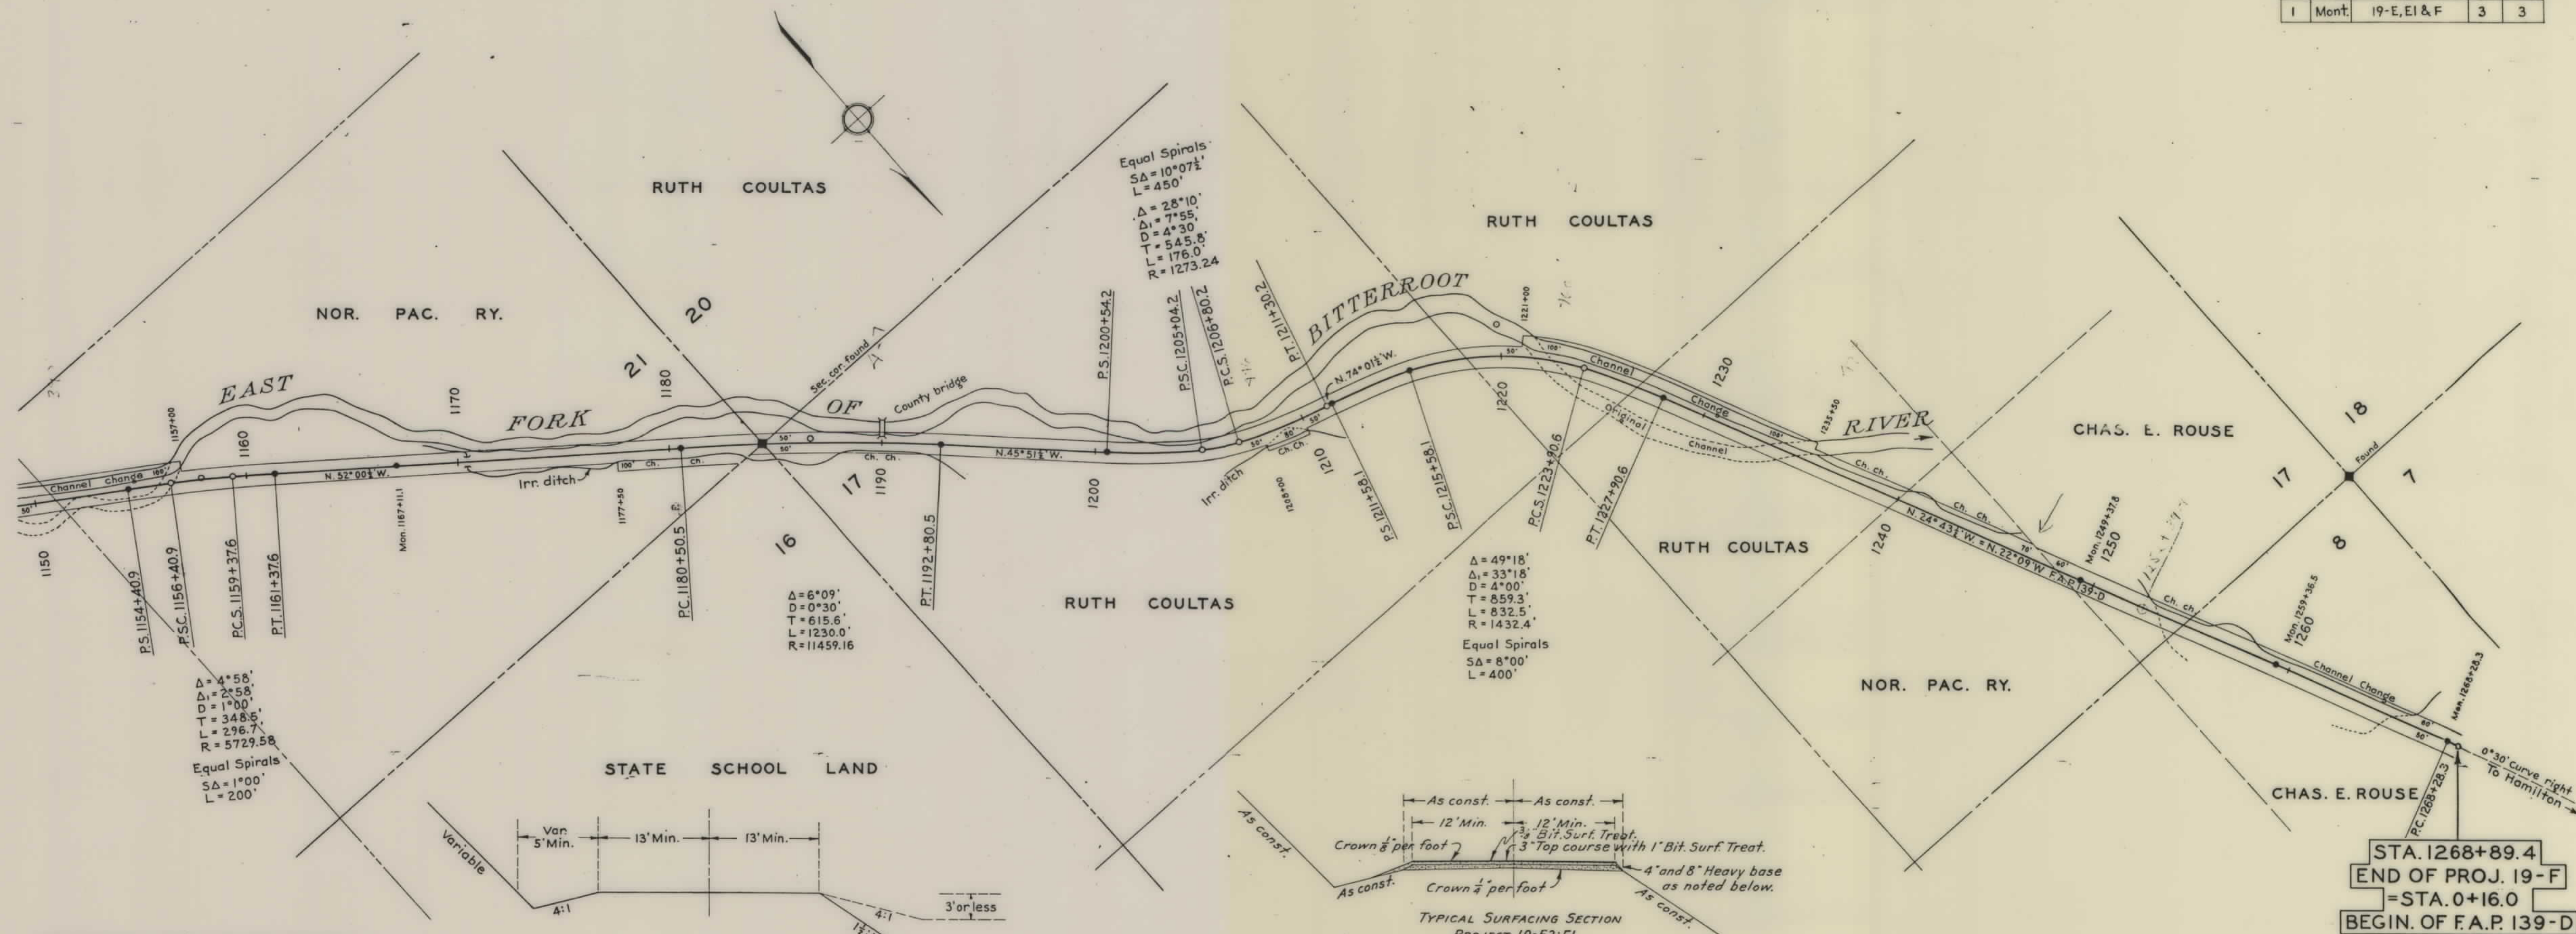


STANDARD MONUMENTS SHOWN: •
MONUMENTS SET 1 FOOT BELOW GRADE

TYPICAL SECTION

TYPICAL SURFACING SECTION
PROJECT 19-E2-F1
PROJECT 19-A3 THRU F2

STA. 1268+89.4
END OF PROJ. 19-F
= STA. 0+16.0
BEGIN. OF F.A.P. 139-D

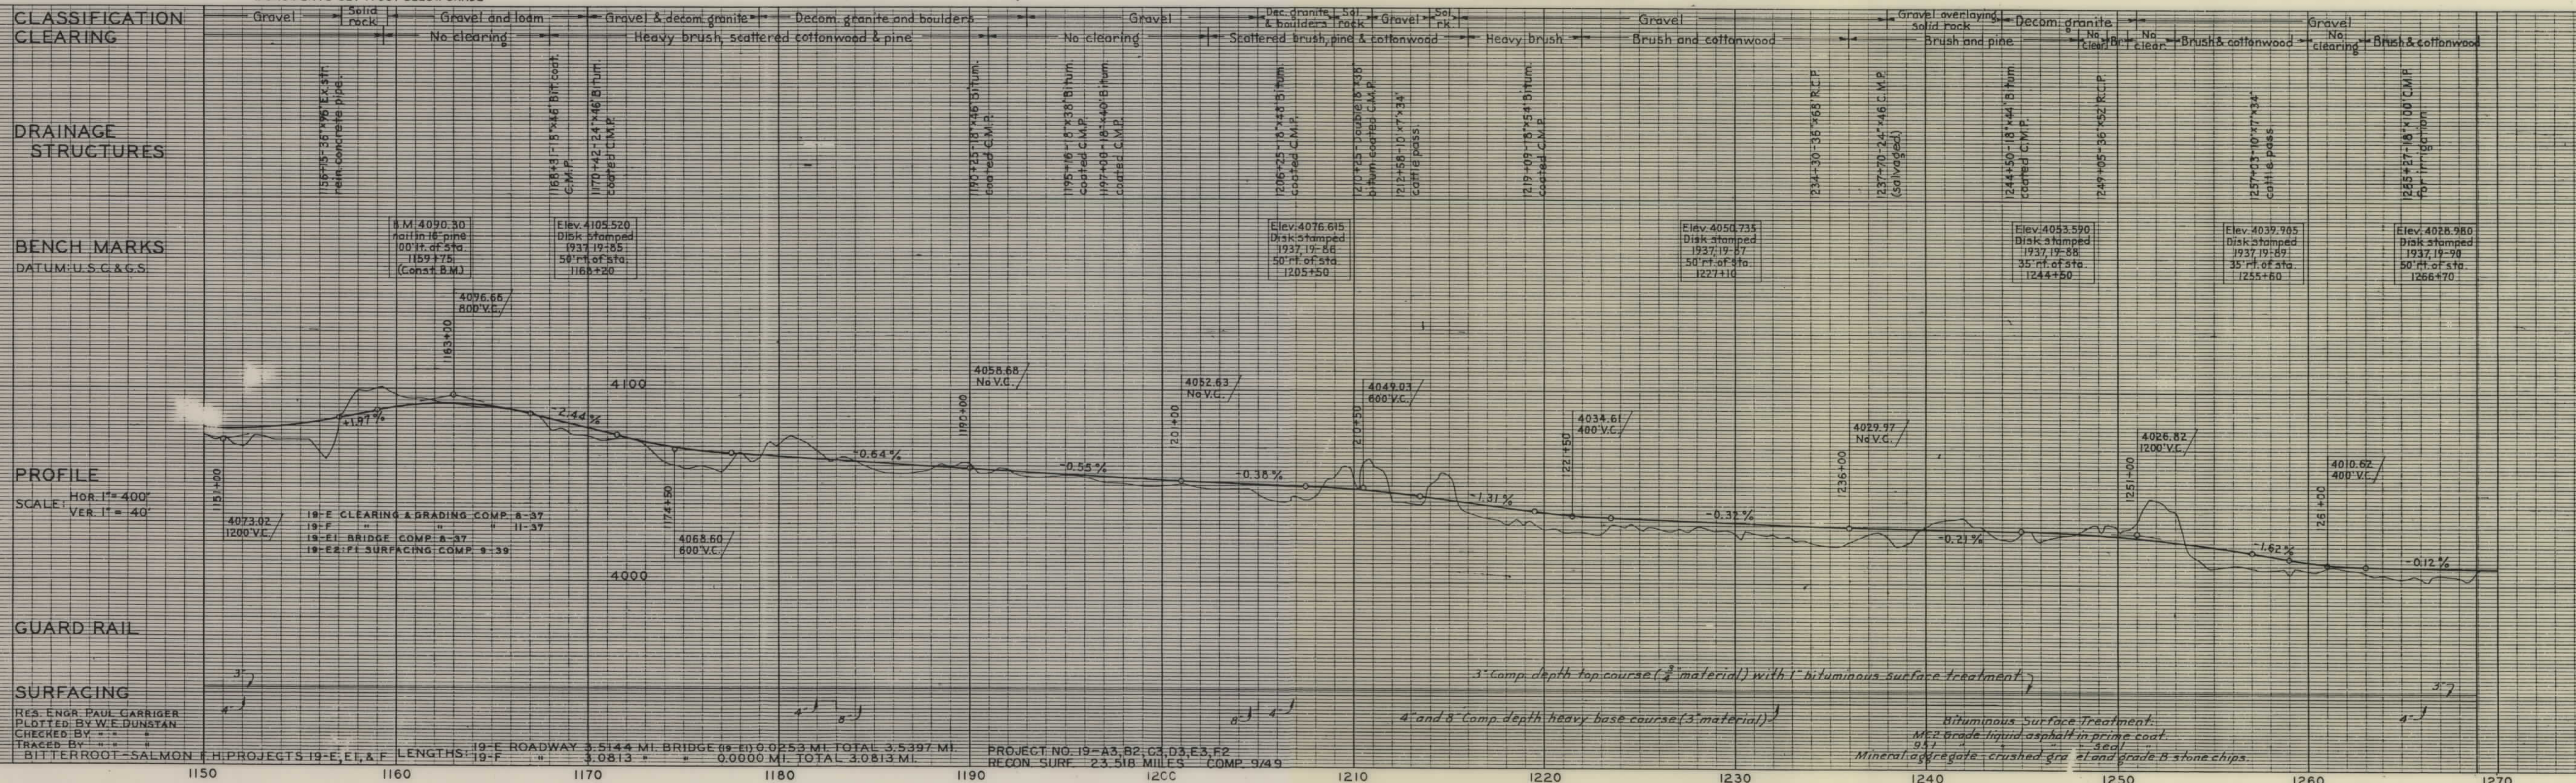

BITTERROOT-SALMON R.H. PROJECTS 19-E, E1, & F
LENGTHS: 19-F 3.5144 MI. BRIDGE (8-E) 0.0253 MI. TOTAL 3.5397 MI.
19-E 0.0813 MI. TOTAL 3.0813 MI.
PROJECT NO. 19-A3, B2, C3, D3, E3, F2
RECON. SURF. 23.518 MILES
COMP. 9/49