


PLANS

NOT

TO

SCALE

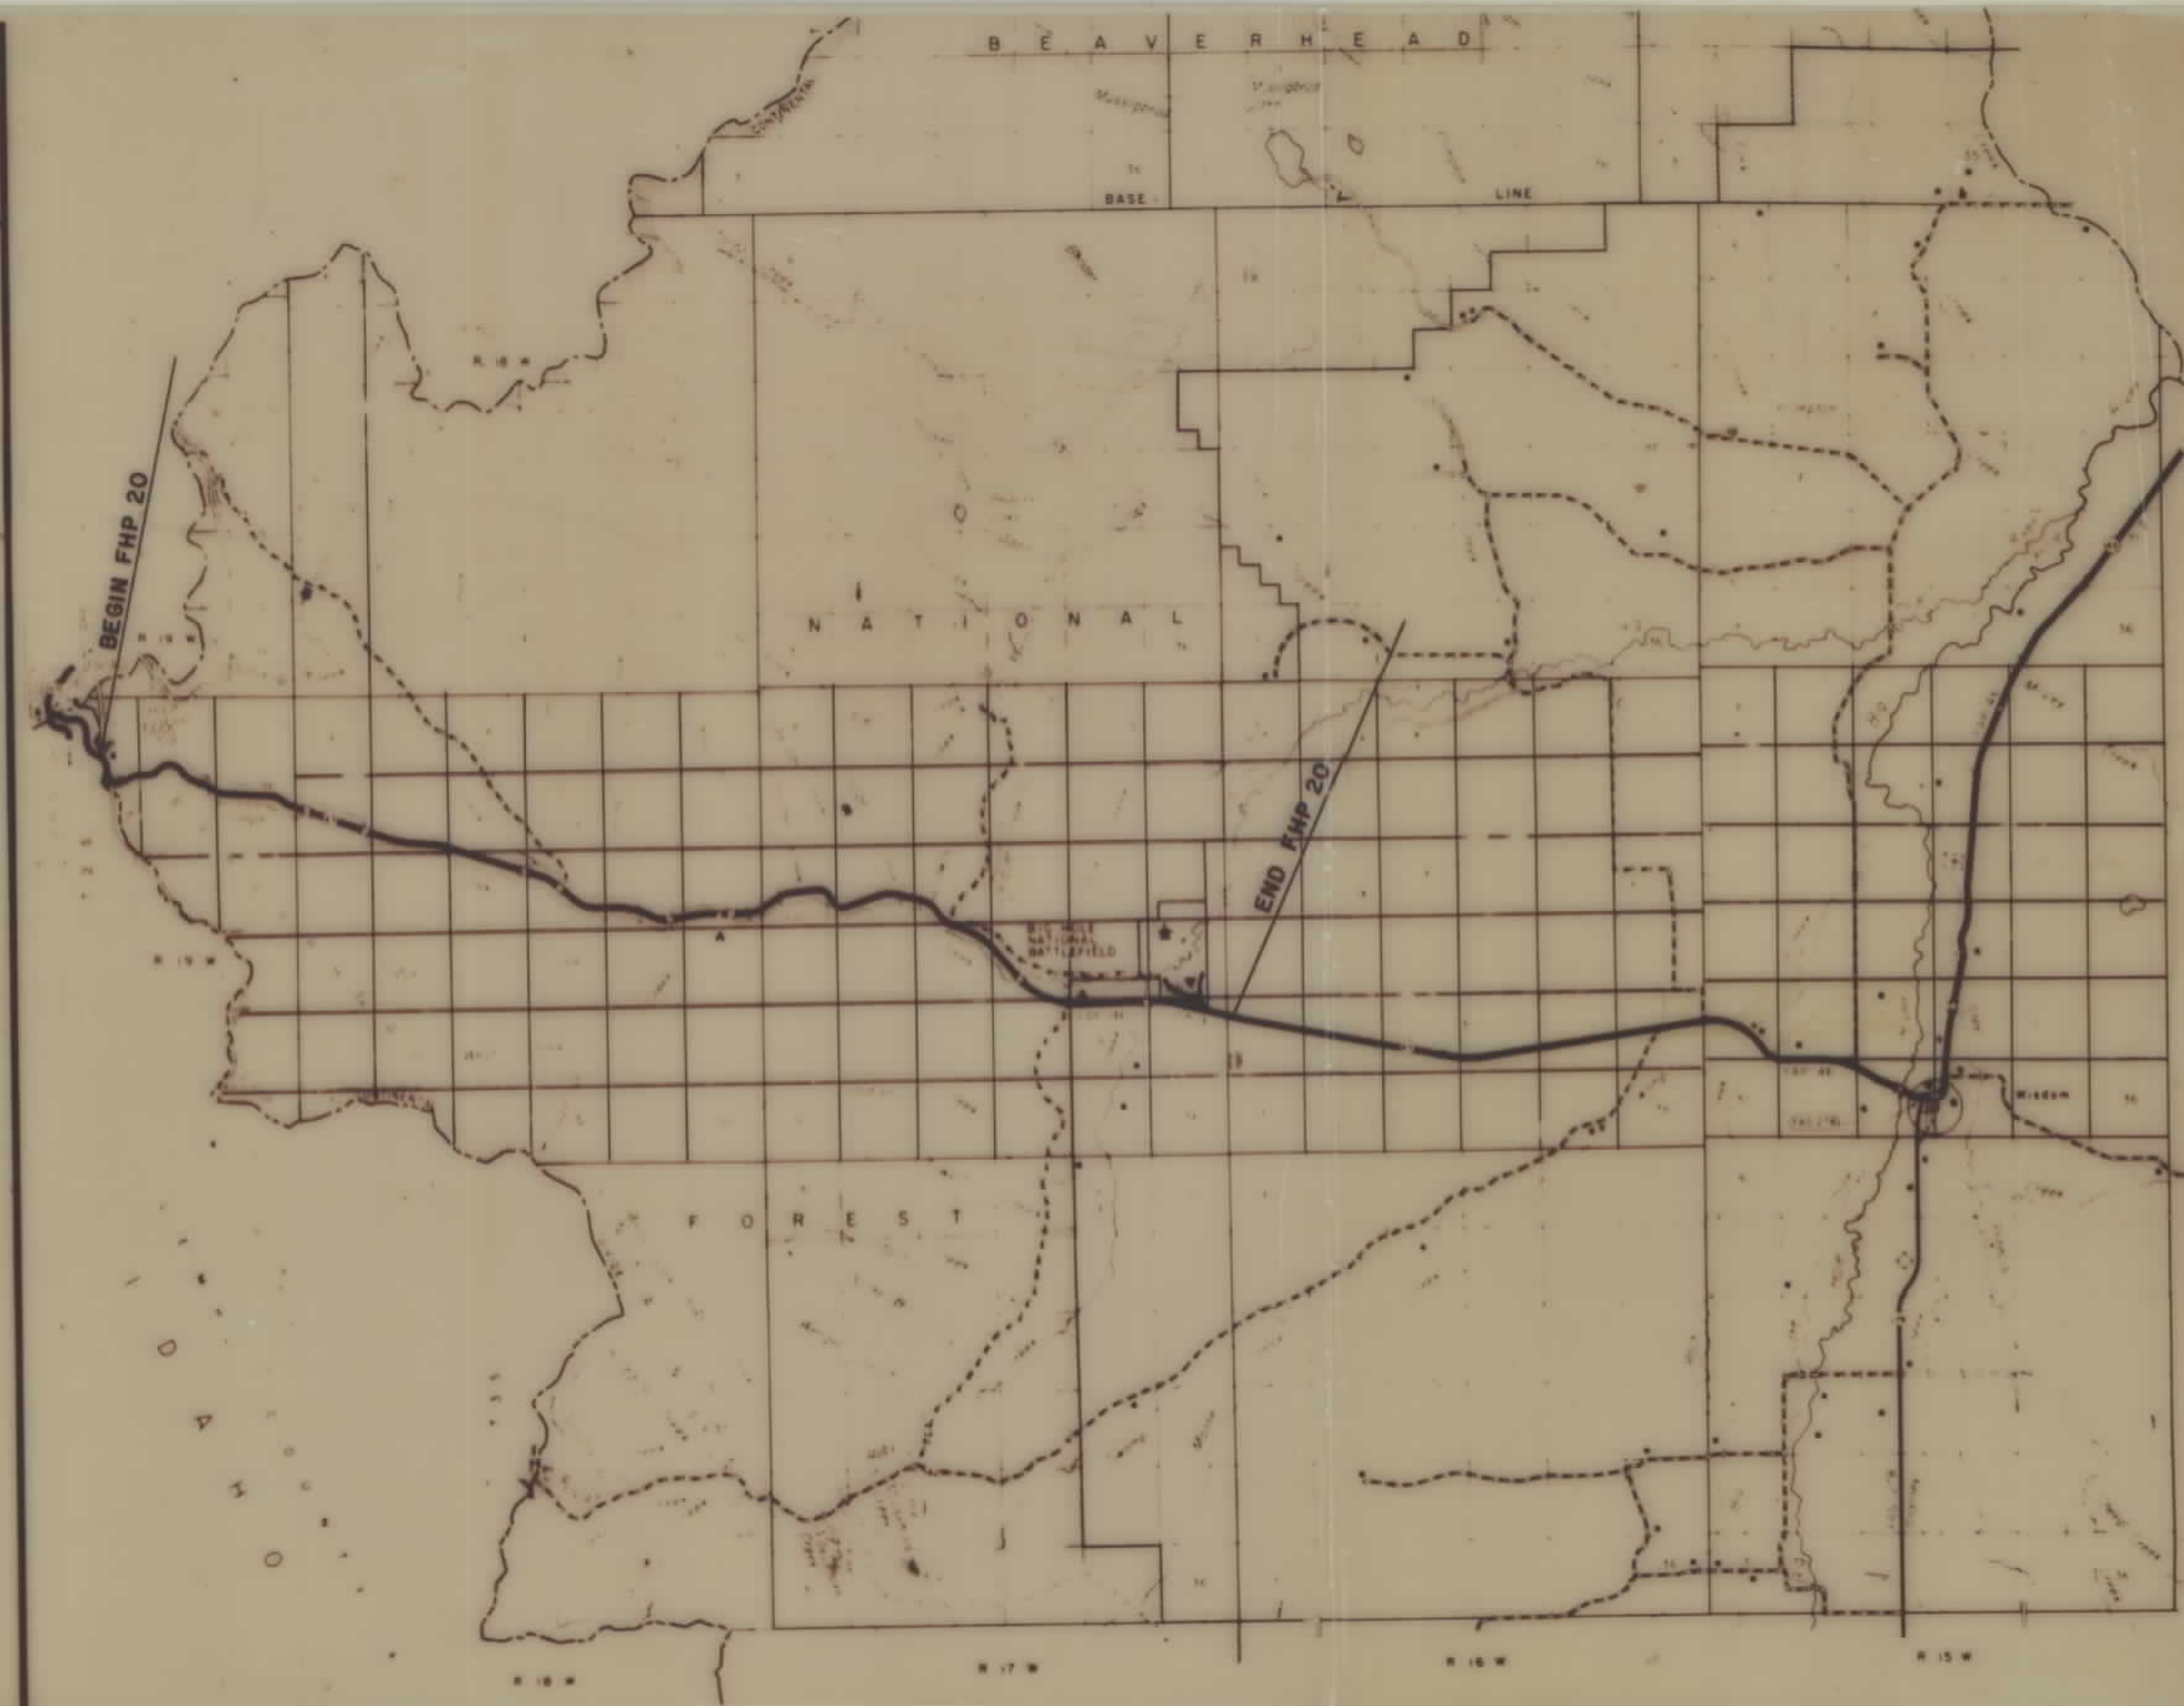

PROJECT FHP 20
BITTERROOT-BIG HOLE HIGHWAY

RIGHT OF WAY PLANS AFFECTING NATIONAL FOREST SYSTEM
LAND IN THE BEAVERHEAD NATIONAL FOREST IN
BEAVERHEAD COUNTY, MONTANA

APPROVED FOR RIGHT OF WAY PURPOSES

FEDERAL HIGHWAY ADMINISTRATION

Merlin J. Voegelé
MERLIN J. VOEGELE, DIVISION R/W OFFICER

3-26-85
DATE


MONTANA DEPARTMENT OF HIGHWAYS

Jack R. Ricker
JACK R. RICKER, CHIEF-RIGHT OF WAY BUREAU

3-26-85
DATE


Richard L. Hockley
FOREST ENGINEER

6-6-86
DATE

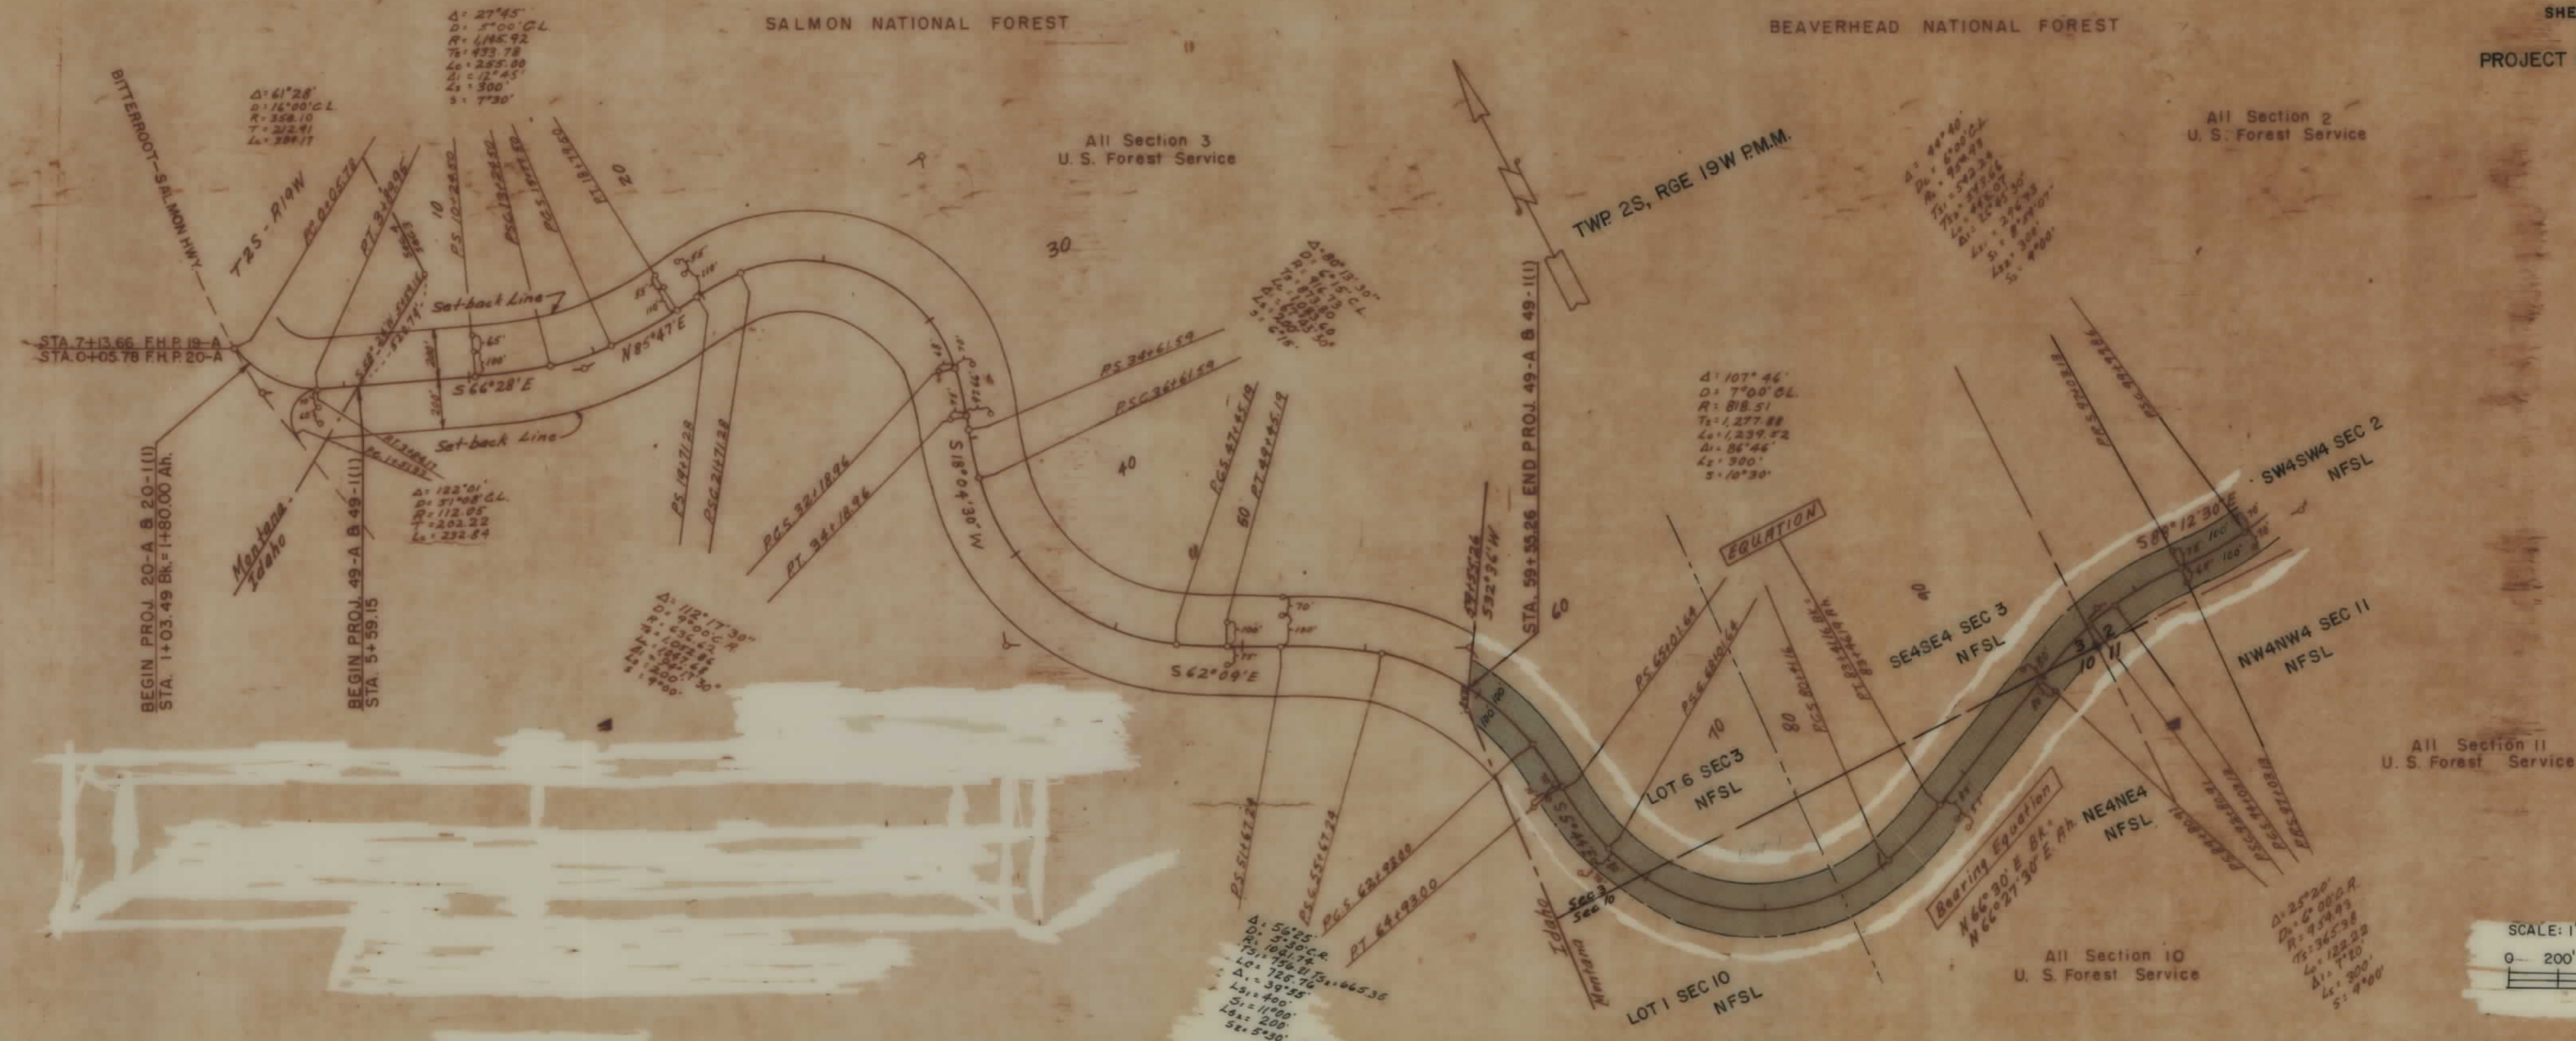

BEAVERHEAD NATIONAL FOREST

TWP. 2S, RGE. 19W, P.M.M.

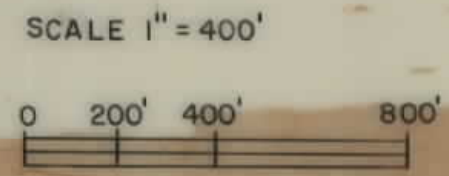

BEAVERHEAD NATIONAL FOREST

TWP. 2S, RGE. 18W, P.M.M.

$\Delta = 7^{\circ}15'$
 $O_c = 0^{\circ}30' GL$
 $R = 11459.16$
 $T = 725.97$
 $L_c = 1450.00$

EQUATION 101

$\Delta = 8^{\circ}21'$
 $D_u = 1^{\circ}00' C.$
 $R = 5729.58$
 $T = 418.24$
 $L_c = 835.00$

SW4SE4
NFS L

SE4SW4
NFSL

SE4 SEC 8
NFSL

SW4SW4 SEC 9
NFSL

SE4SW4
N FSL

NW4NW4 SEC 16
NFSL


LOT 3
NFS


LOT 2, SEC 8
NFSL

LOT 10, SEC 7
NFSL

$\Delta = 13^{\circ}05'$
 $D_0 = 1^{\circ}00' \text{ C.R.}$
 $R = 5,729.58$
 $T = 657.01$
 $L = 1308.33$

SCALE 1" = 400'

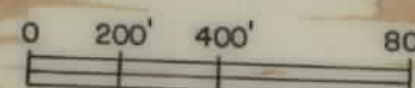

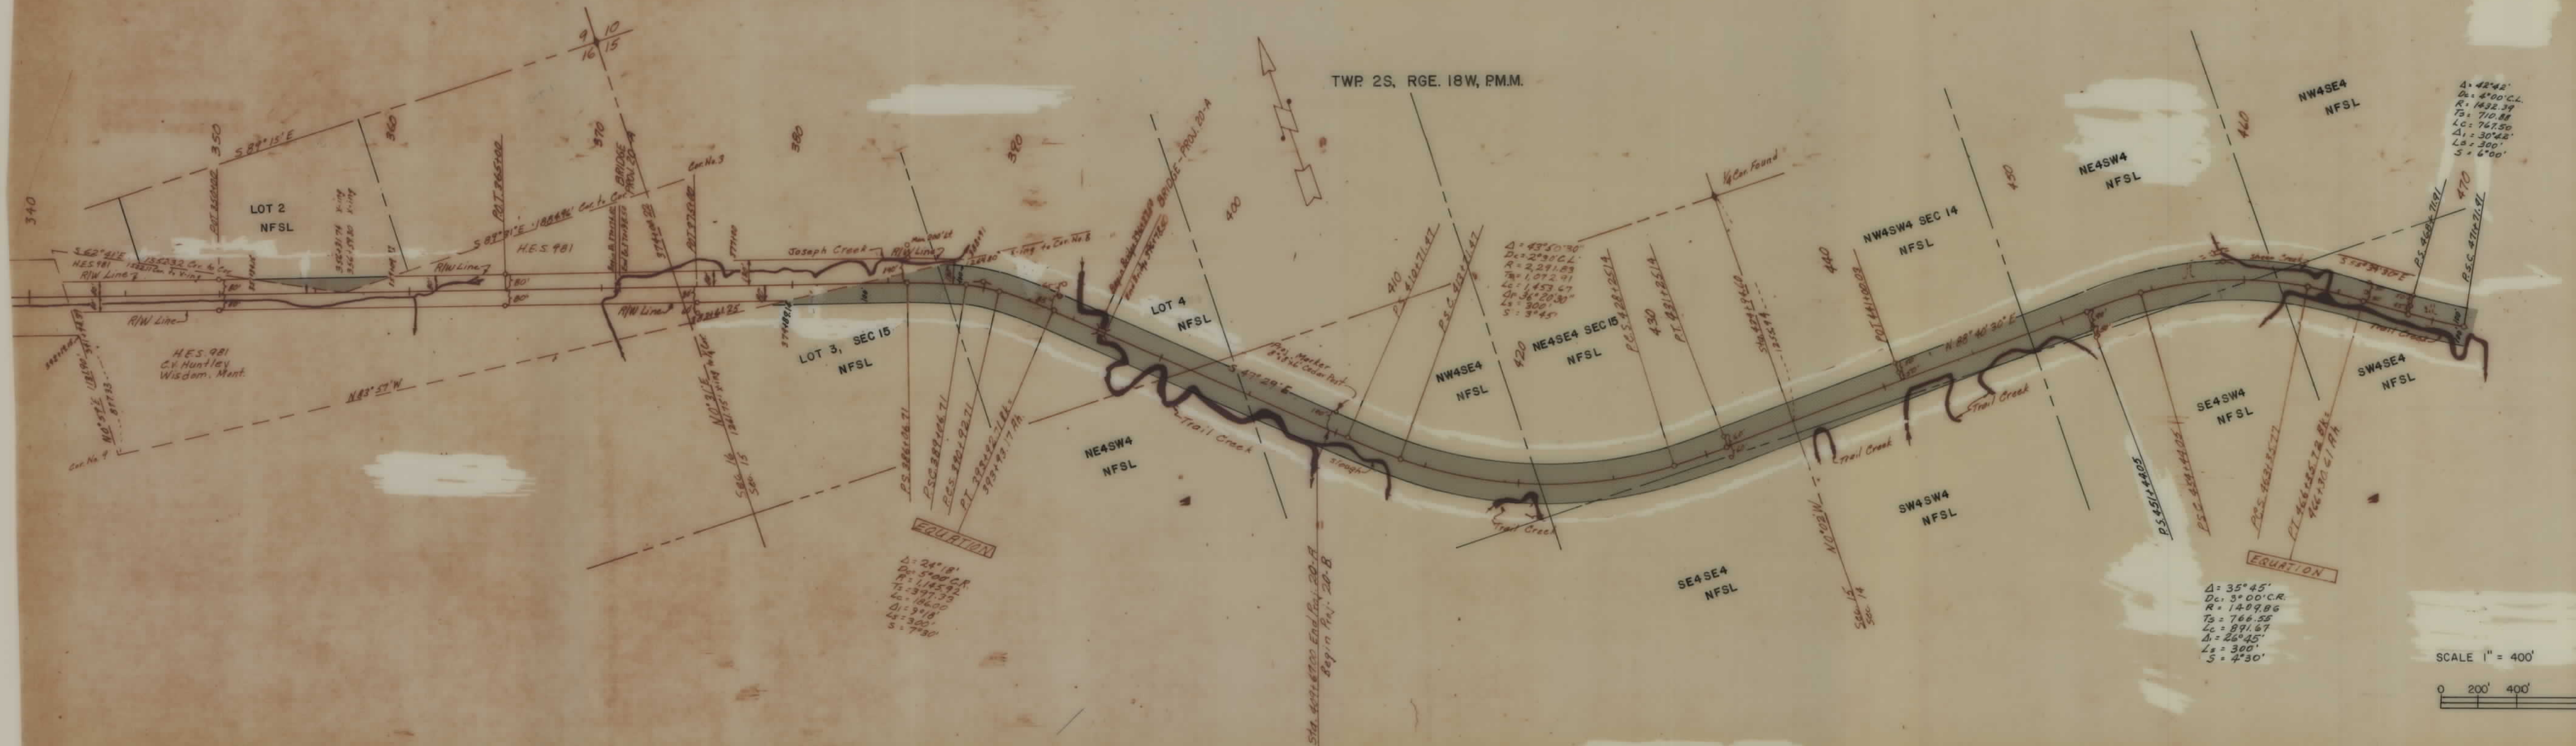

FHP 20 SHT 5 OF 8

