


PLANS
NOT
TO
SCALE

OWNERSHIPS							
PARCEL	NAME	ADDRESS	TOTAL AREA	GROSS R/W AREA	P.T.W. AREA	AREA TO BE ACQUIRED	REMAINDER
							LEFT RIGHT
1	BURLINGTON NORTHERN R.R.	(SEE SHEET 14 FOR AREAS)					

STATE	PROJECT NUMBER	SHEET NO.
MONTANA	F 11-1(7) 53	1 OF 14

B.N.R.R. ACQUISITION -
SOUTH OF LIVINGSTON

NOTE: LIMITED ACCESS CONTROL FROM
STA. 1752+00 TO STA. 1736+00, ALONG
WEST EDGE OF ACQUISITION.


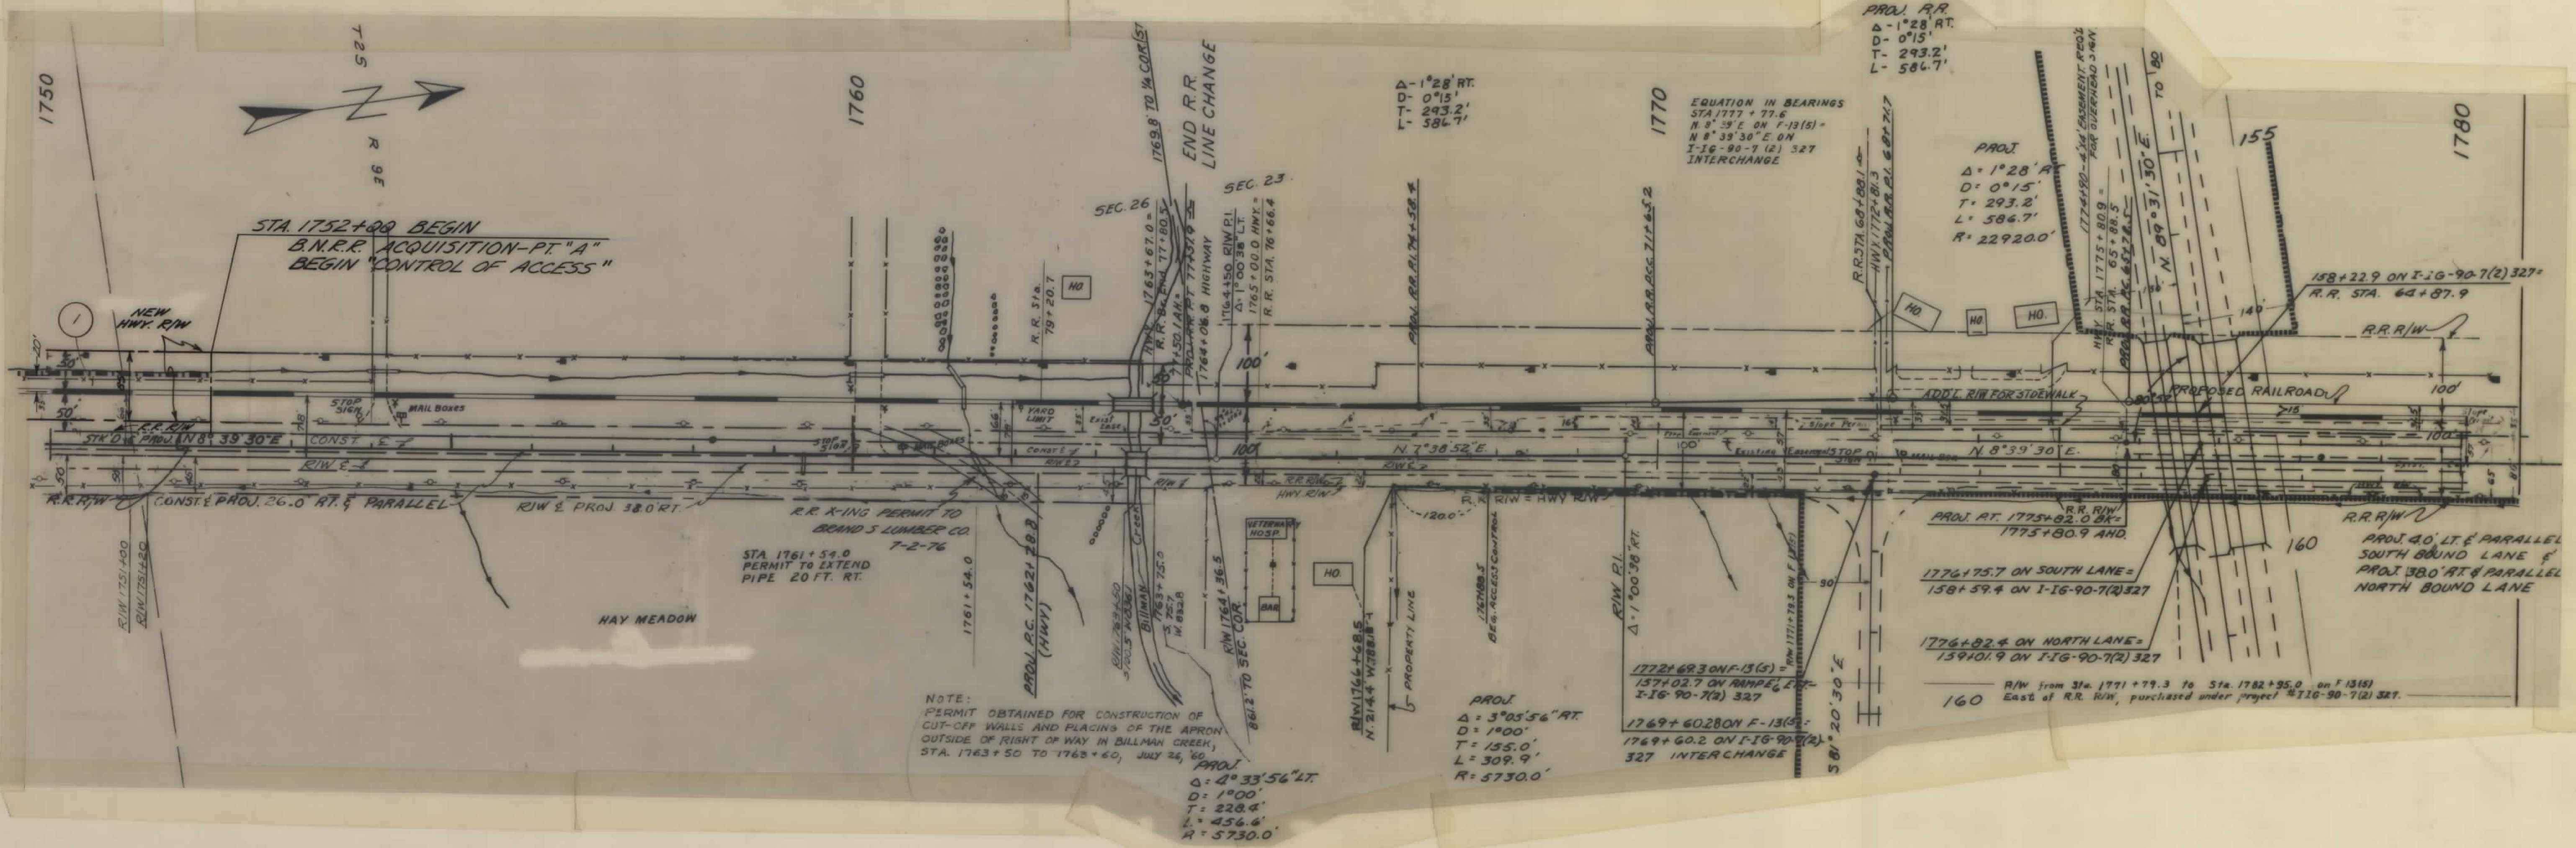


DESIGNED	
DRAWN	
CHECKED	
REVISED	
REVISED	
REVISED	

STATE OF MONTANA
DEPARTMENT OF HIGHWAYS
LAND REQUIRED FOR RIGHT OF WAY
PARK COUNTY
SCALE 1"=100' MAP COMPLETED

MAP REVISED: 9-23-82
FHWA APPROVAL: 7-21-82


B.N.R.R. ACQUISITION -
SOUTH OF LIVINGSTON

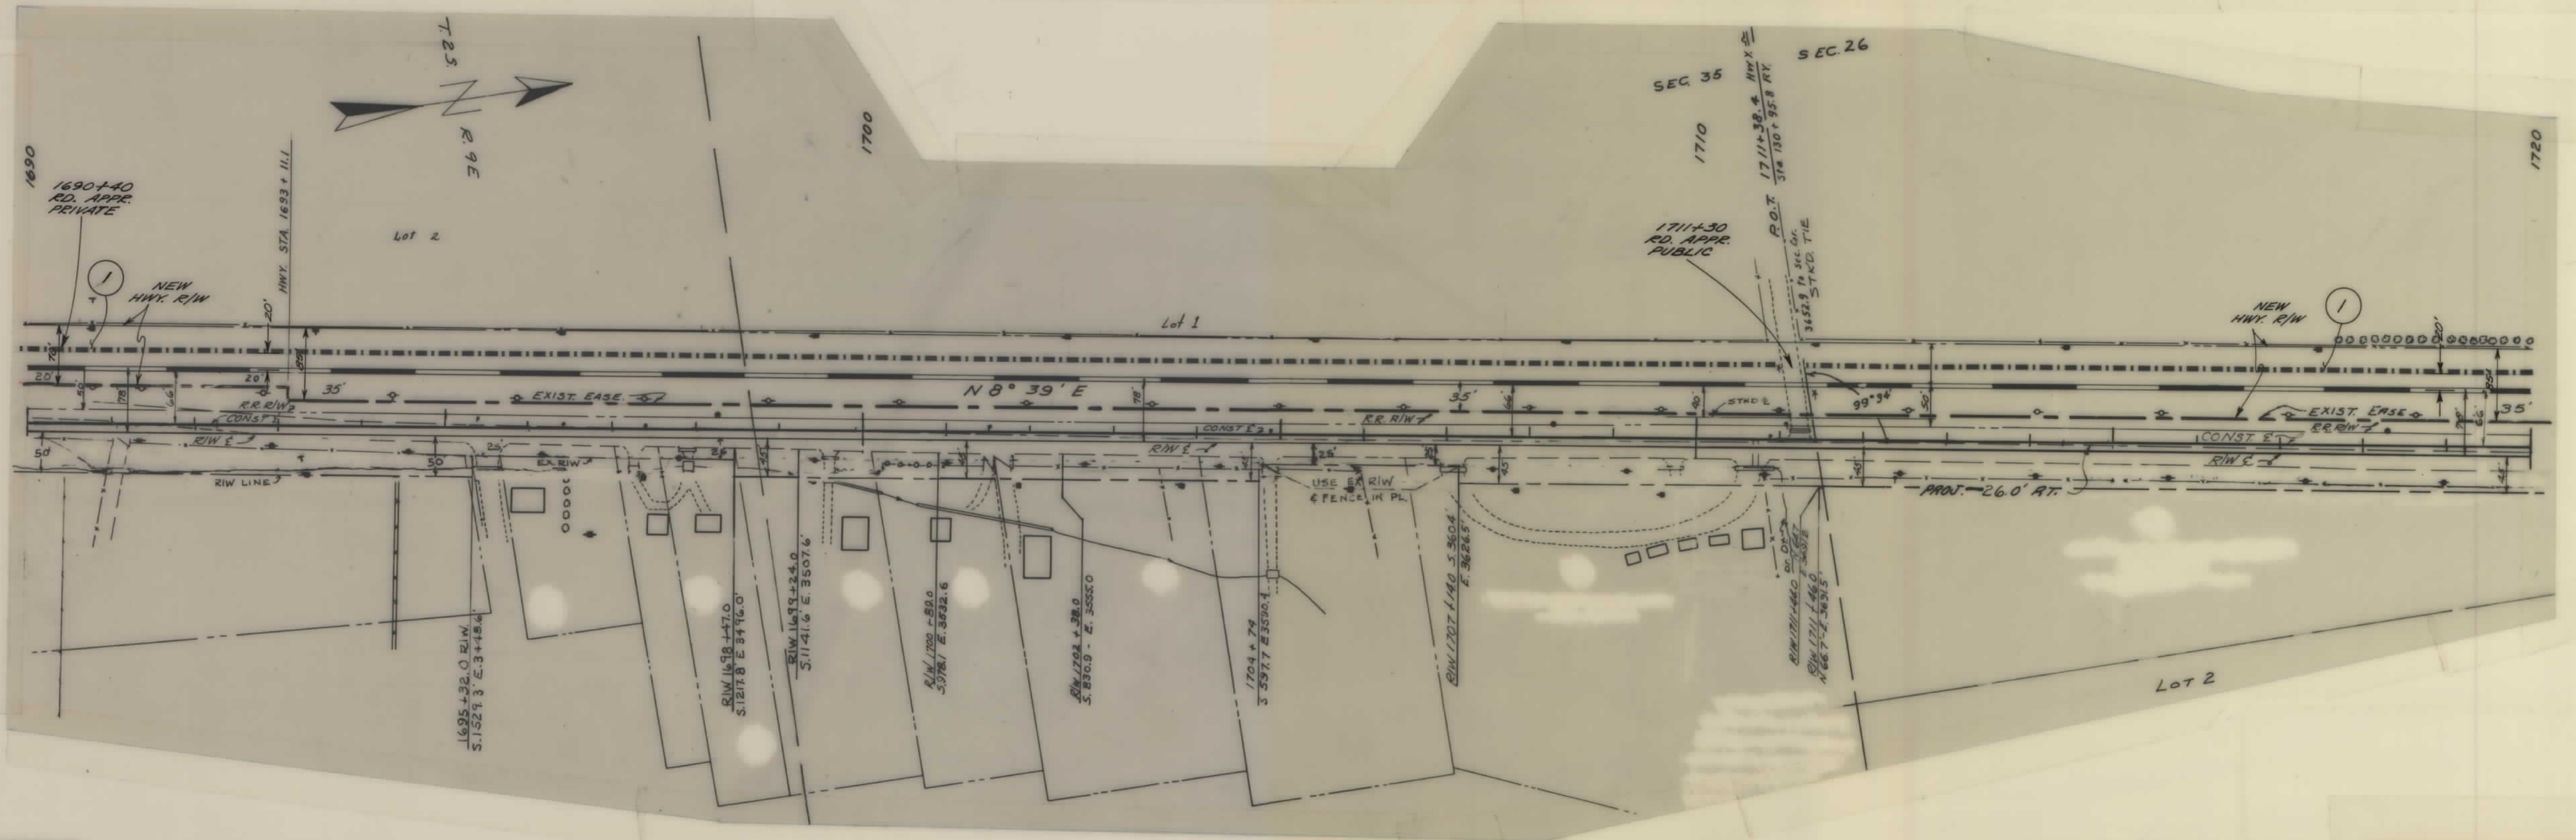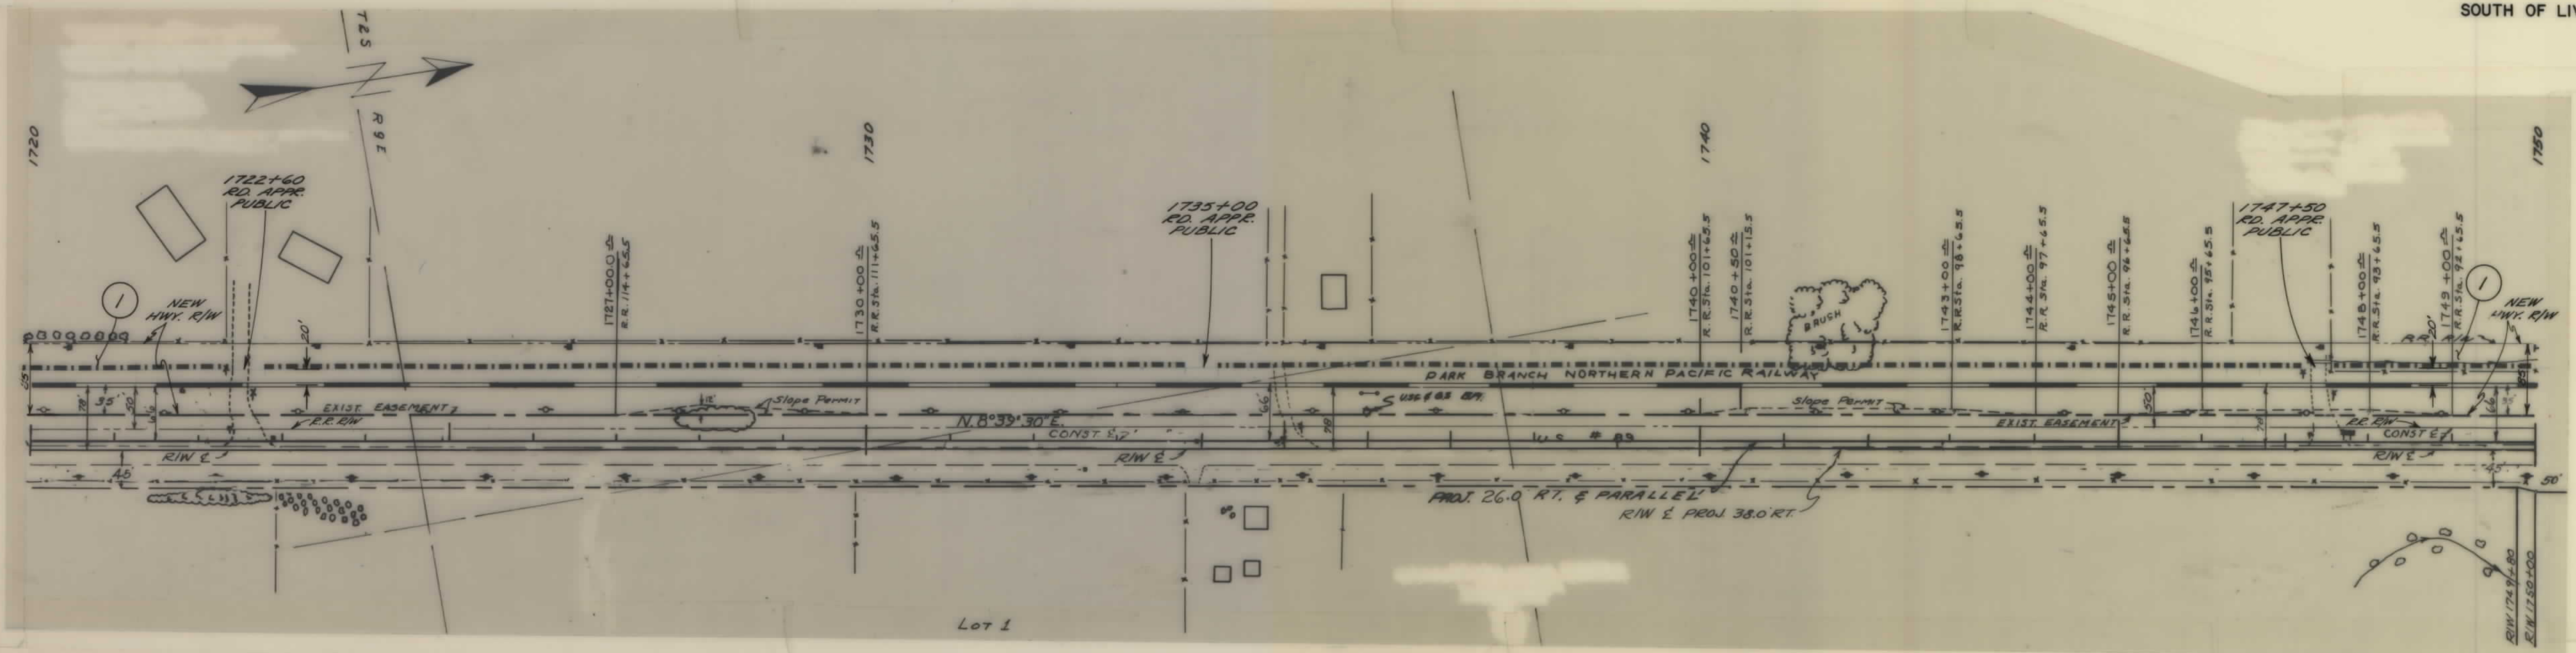

DESIGNED		
DRAWN		
CHECKED		
REVISED		
REVISED		
REVISED		

STATE OF MONTANA DEPARTMENT OF HIGHWAYS LAND REQUIRED FOR RIGHT OF WAY PARK COUNTY	
MAP REVISED: 9-28-82	SCALE 1"=100' MAP COMPLETED
F.H.W.A. APPROVAL: T-11-82	

B.N.R.R. ACQUISITION -
SOUTH OF LIVINGSTON

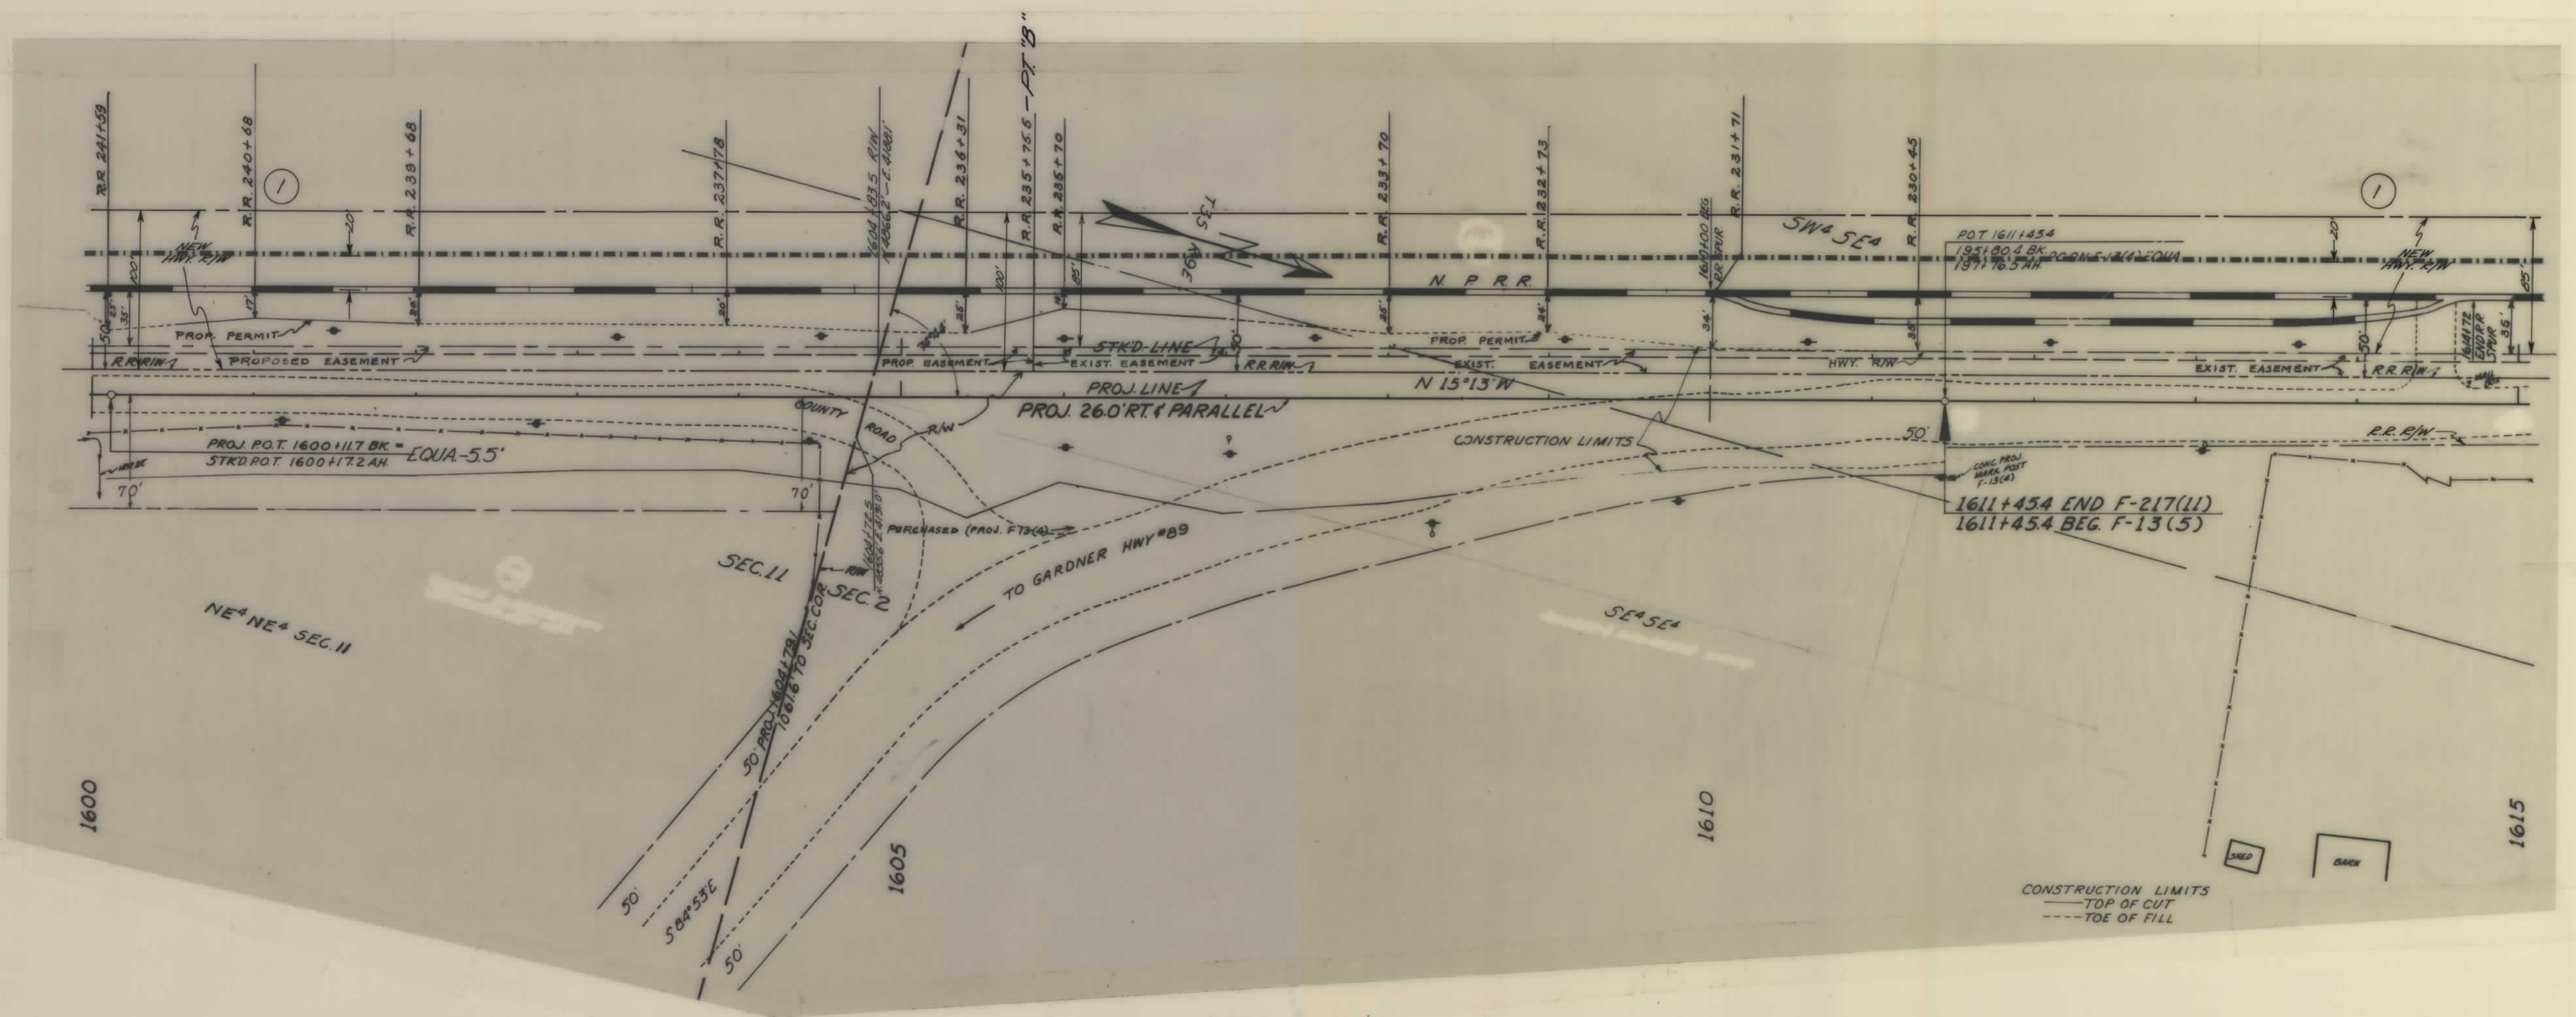


DESIGNED		
DRAWN		
CHECKED		
REVISED		
REVISED		

STATE OF MONTANA
DEPARTMENT OF HIGHWAYS
LAND REQUIRED FOR RIGHT OF WAY
PARK COUNTY

MAP REVISED: 9-25-82
F.H.W.A. APPROVAL: 7-21-82
SCALE 1"=50' MAP COMPLETED

F 11-1(7)53 SHT 5 OF 14

B.N.R.R. ACQUISITION -
SOUTH OF LIVINGSTON

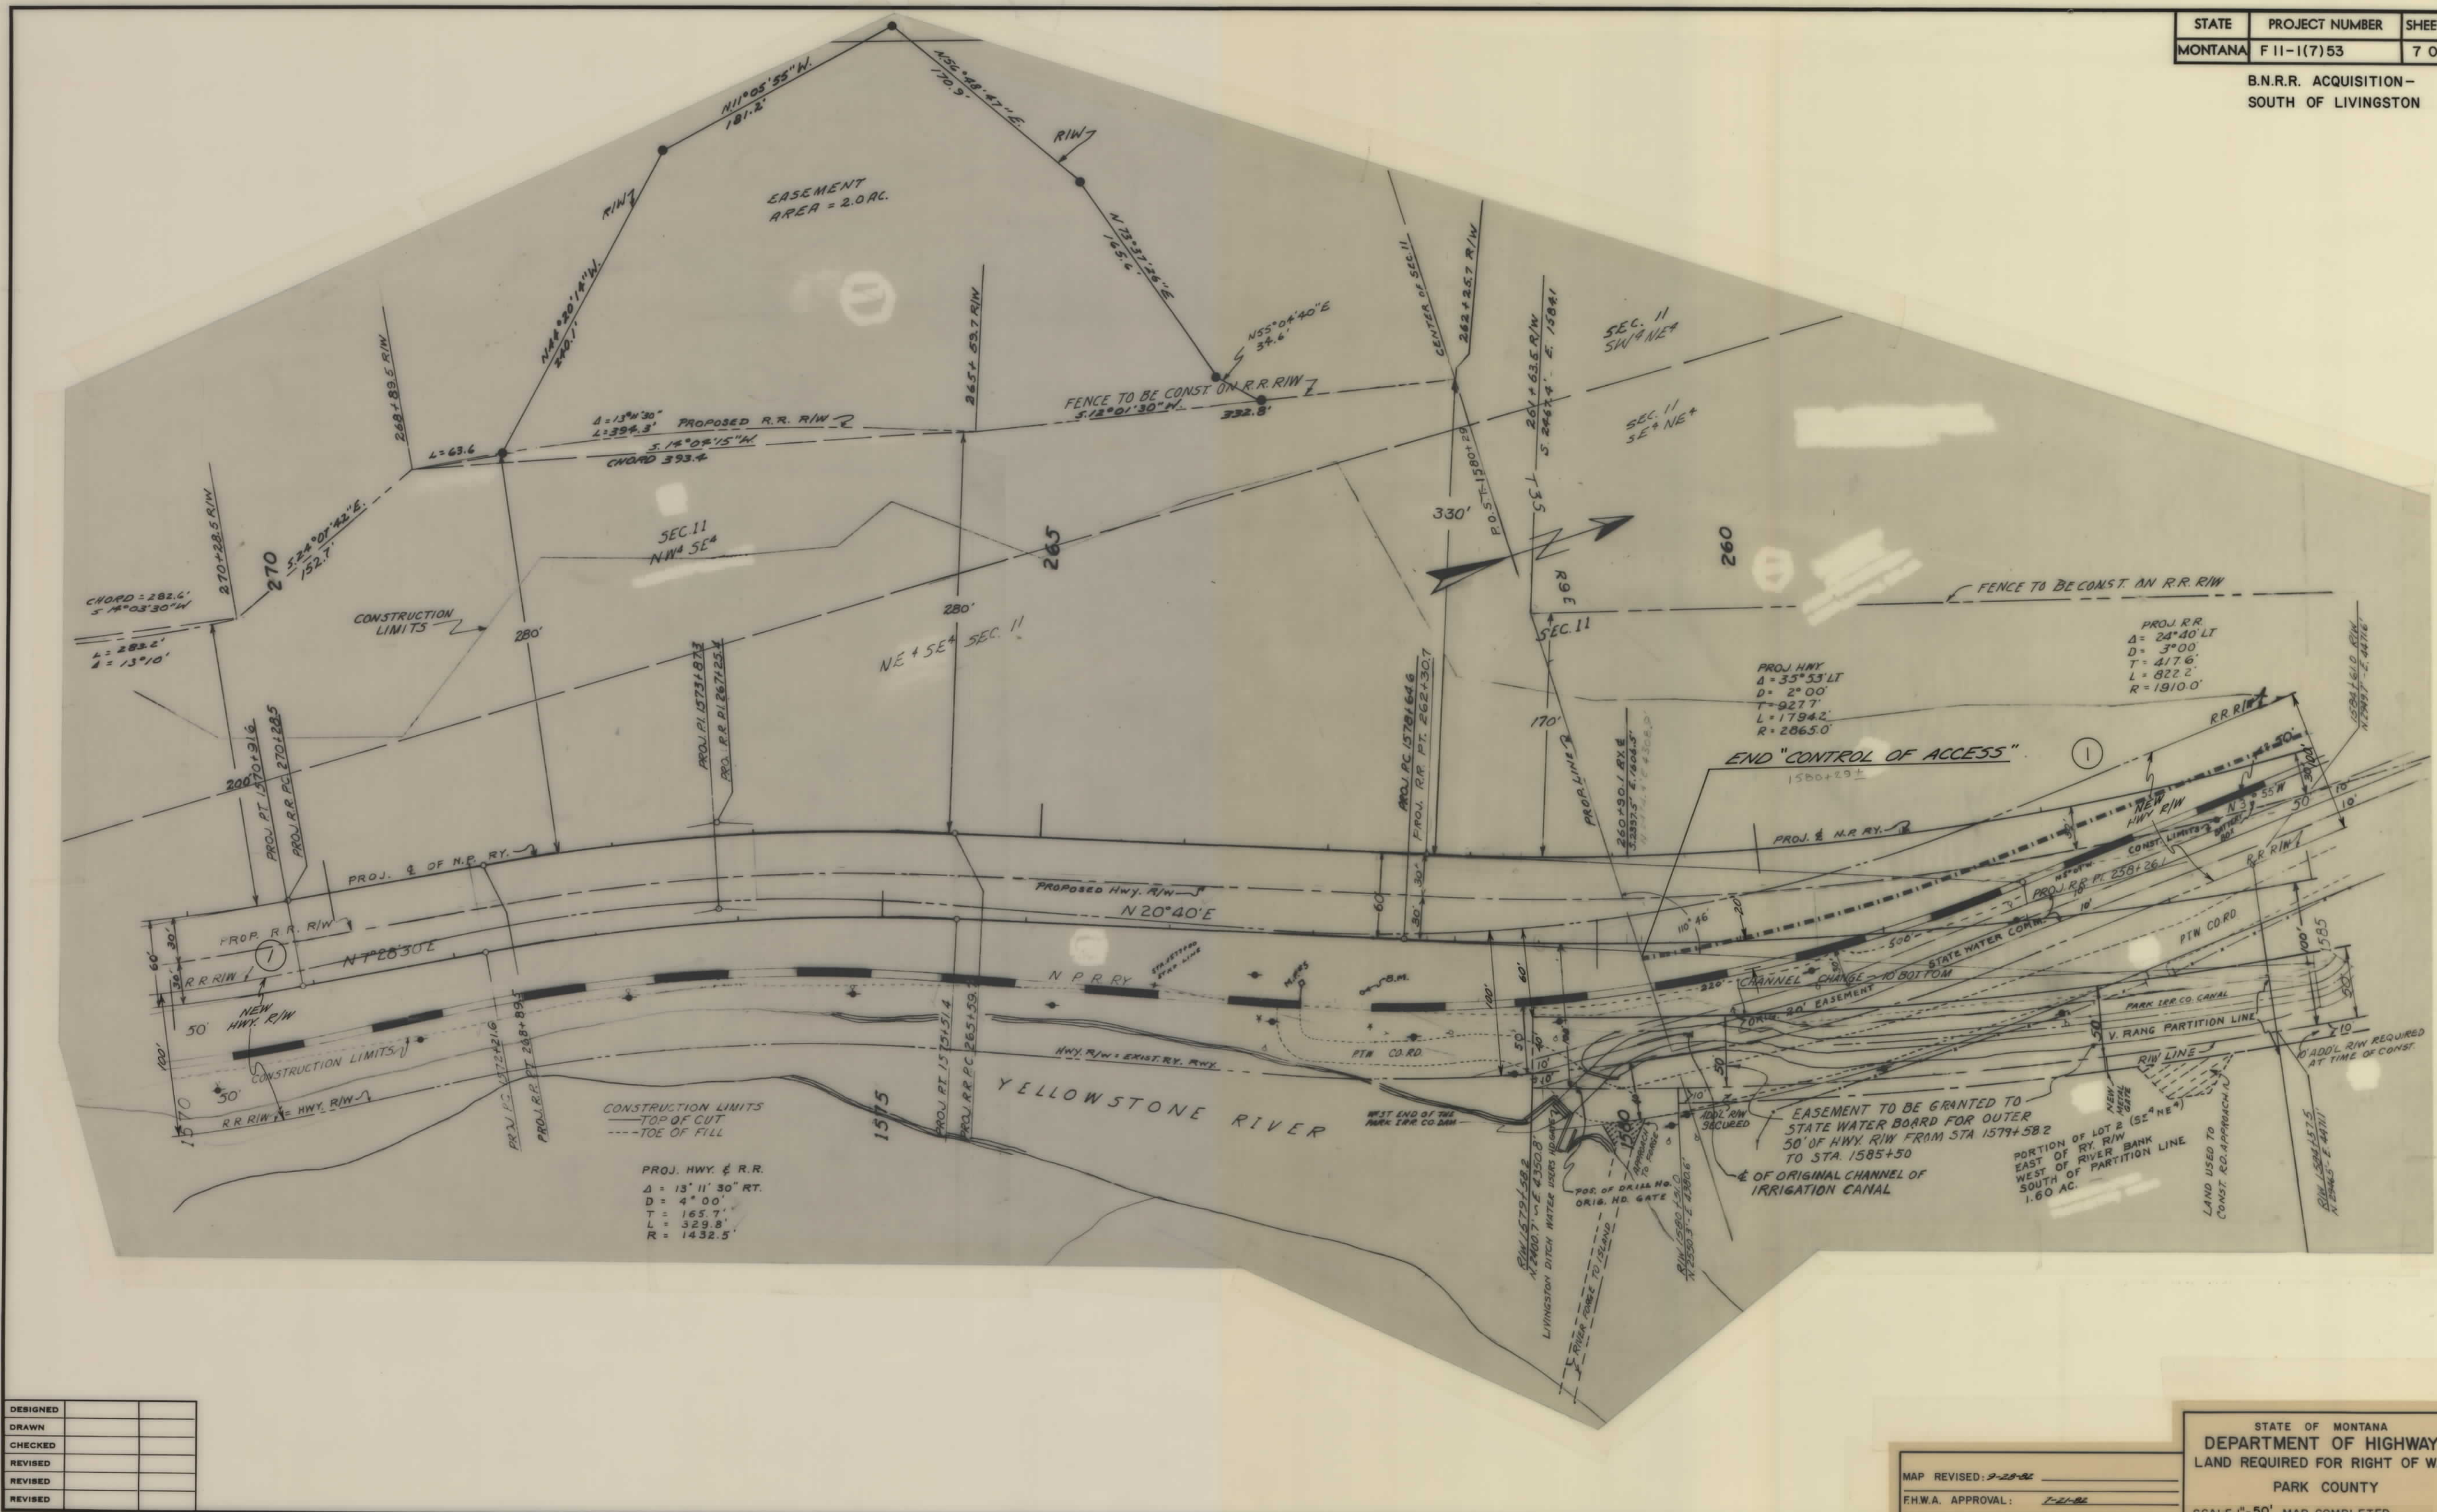


DESIGNED		
DRAWN		
CHECKED		
REVISED		
REVISED		

MAP REVISED: 7-28-82
F.H.W.A. APPROVAL: 7-21-82

STATE OF MONTANA
DEPARTMENT OF HIGHWAYS
LAND REQUIRED FOR RIGHT OF WAY
PARK COUNTY
SCALE 1"=50' MAP COMPLETED


B.N.R.R. ACQUISITION-
SOUTH OF LIVINGSTON

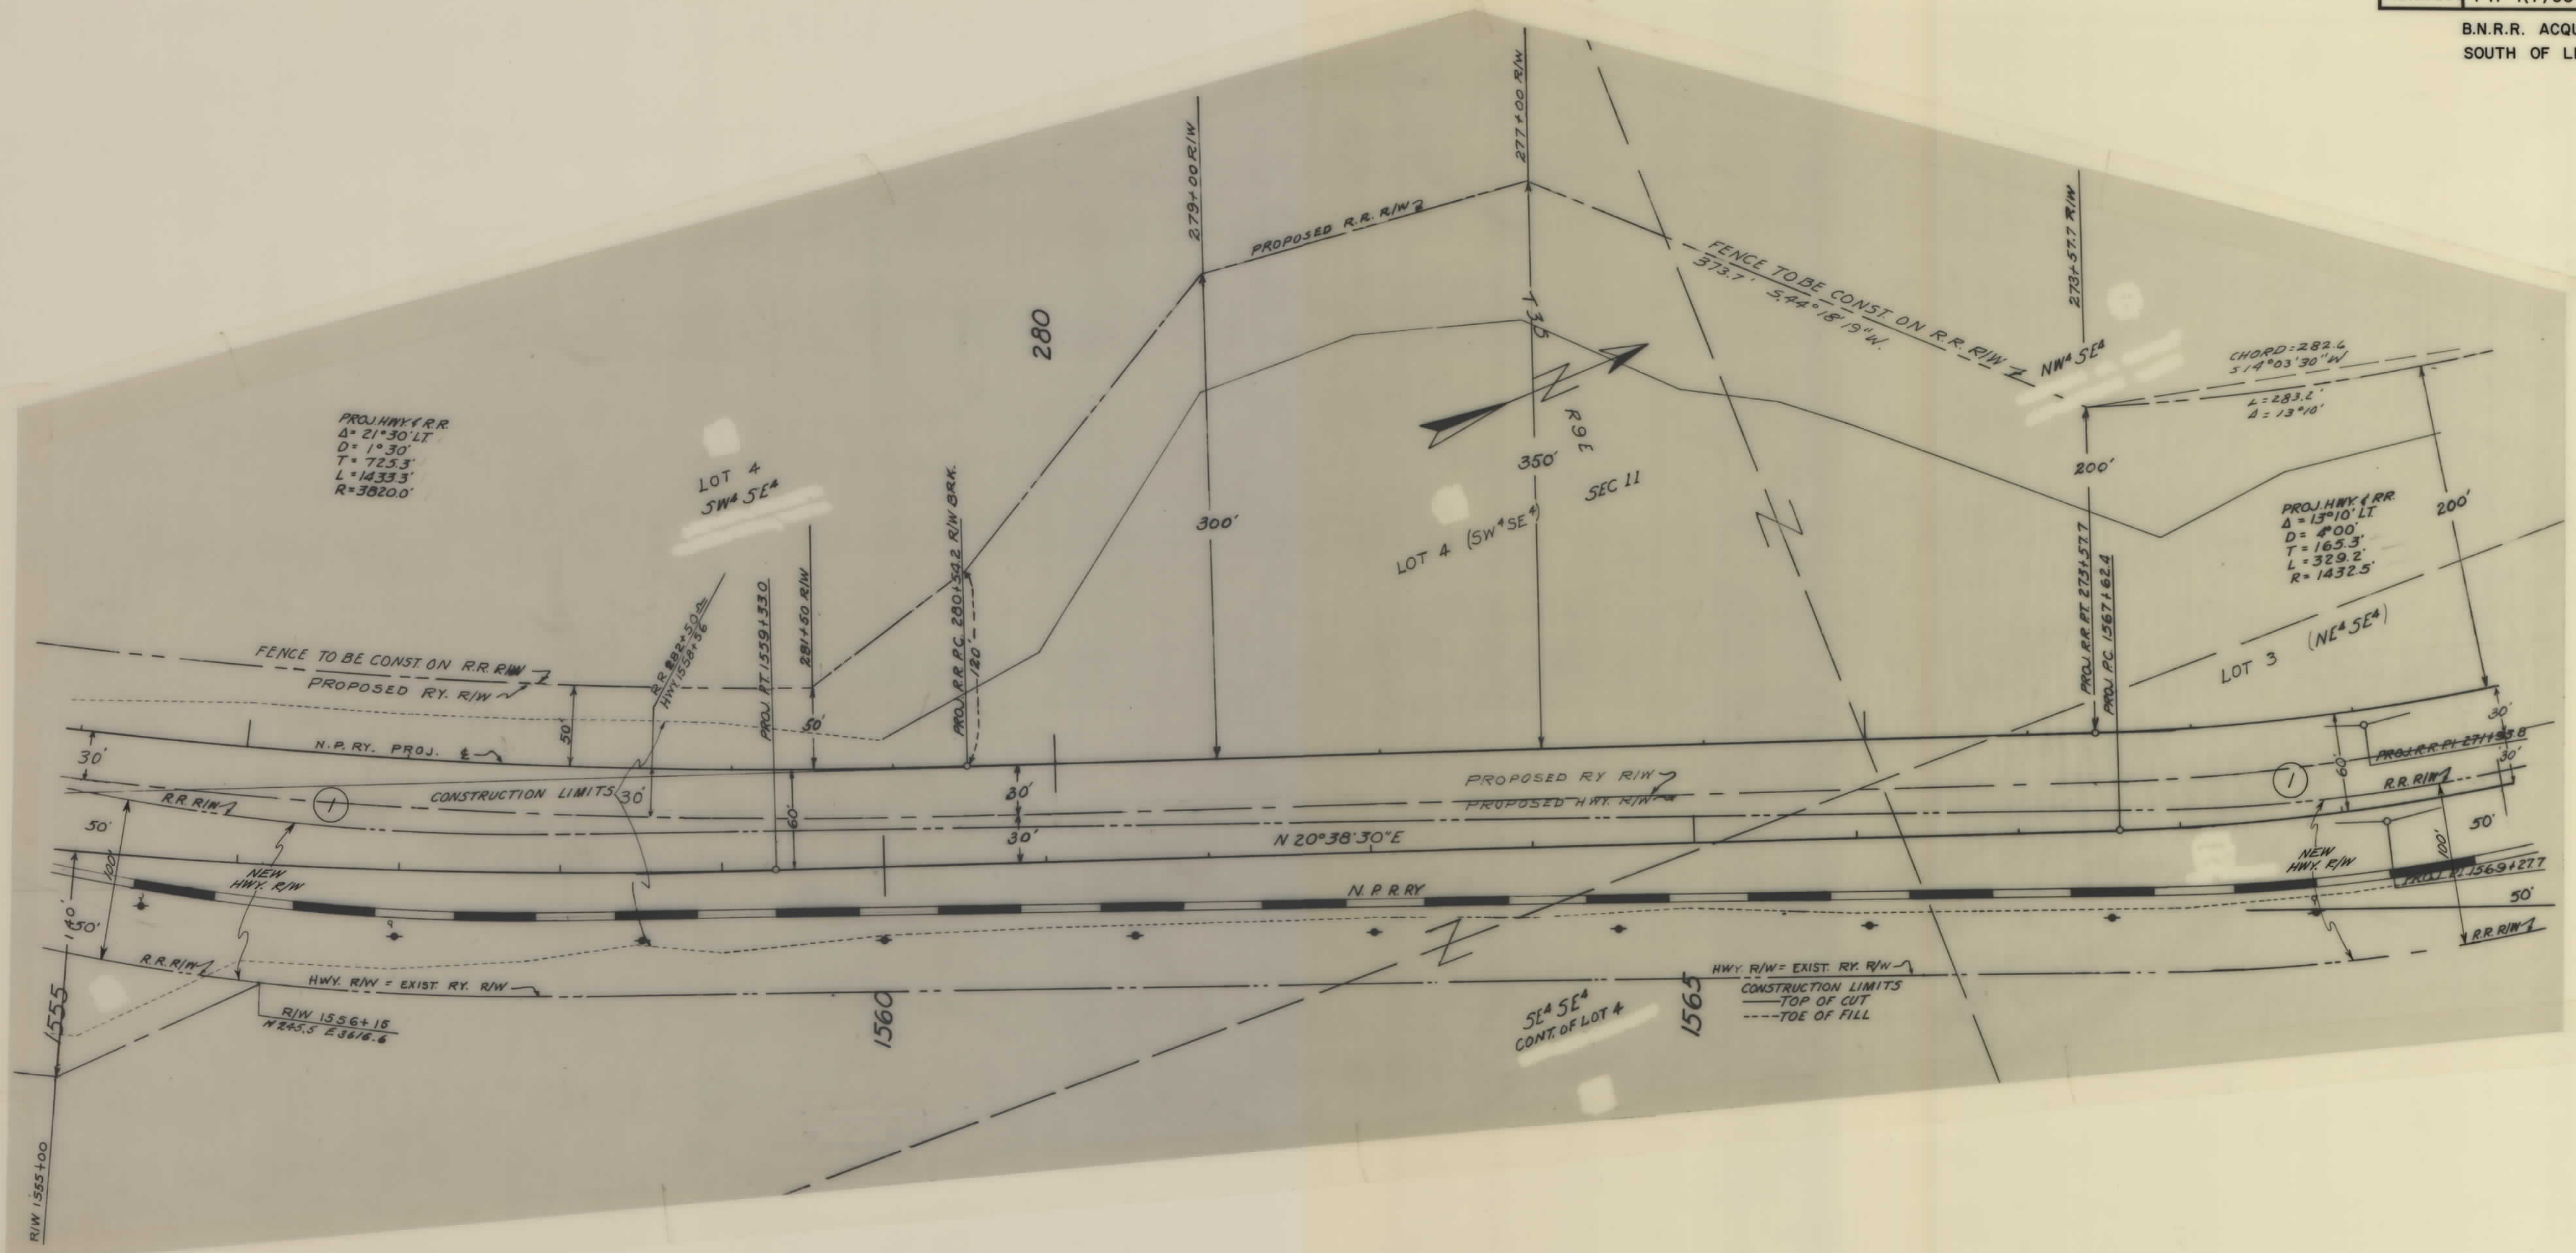


DESIGNED		
DRAWN		
CHECKED		
REVISED		
REVISED		

STATE OF MONTANA DEPARTMENT OF HIGHWAYS LAND REQUIRED FOR RIGHT OF WAY PARK COUNTY	
MAP REVISED: 9-25-82	SCALE 1"=50' MAP COMPLETED
F.H.W.A. APPROVAL: 7-21-82	

B.N.R.R. ACQUISITION -
SOUTH OF LIVINGSTON

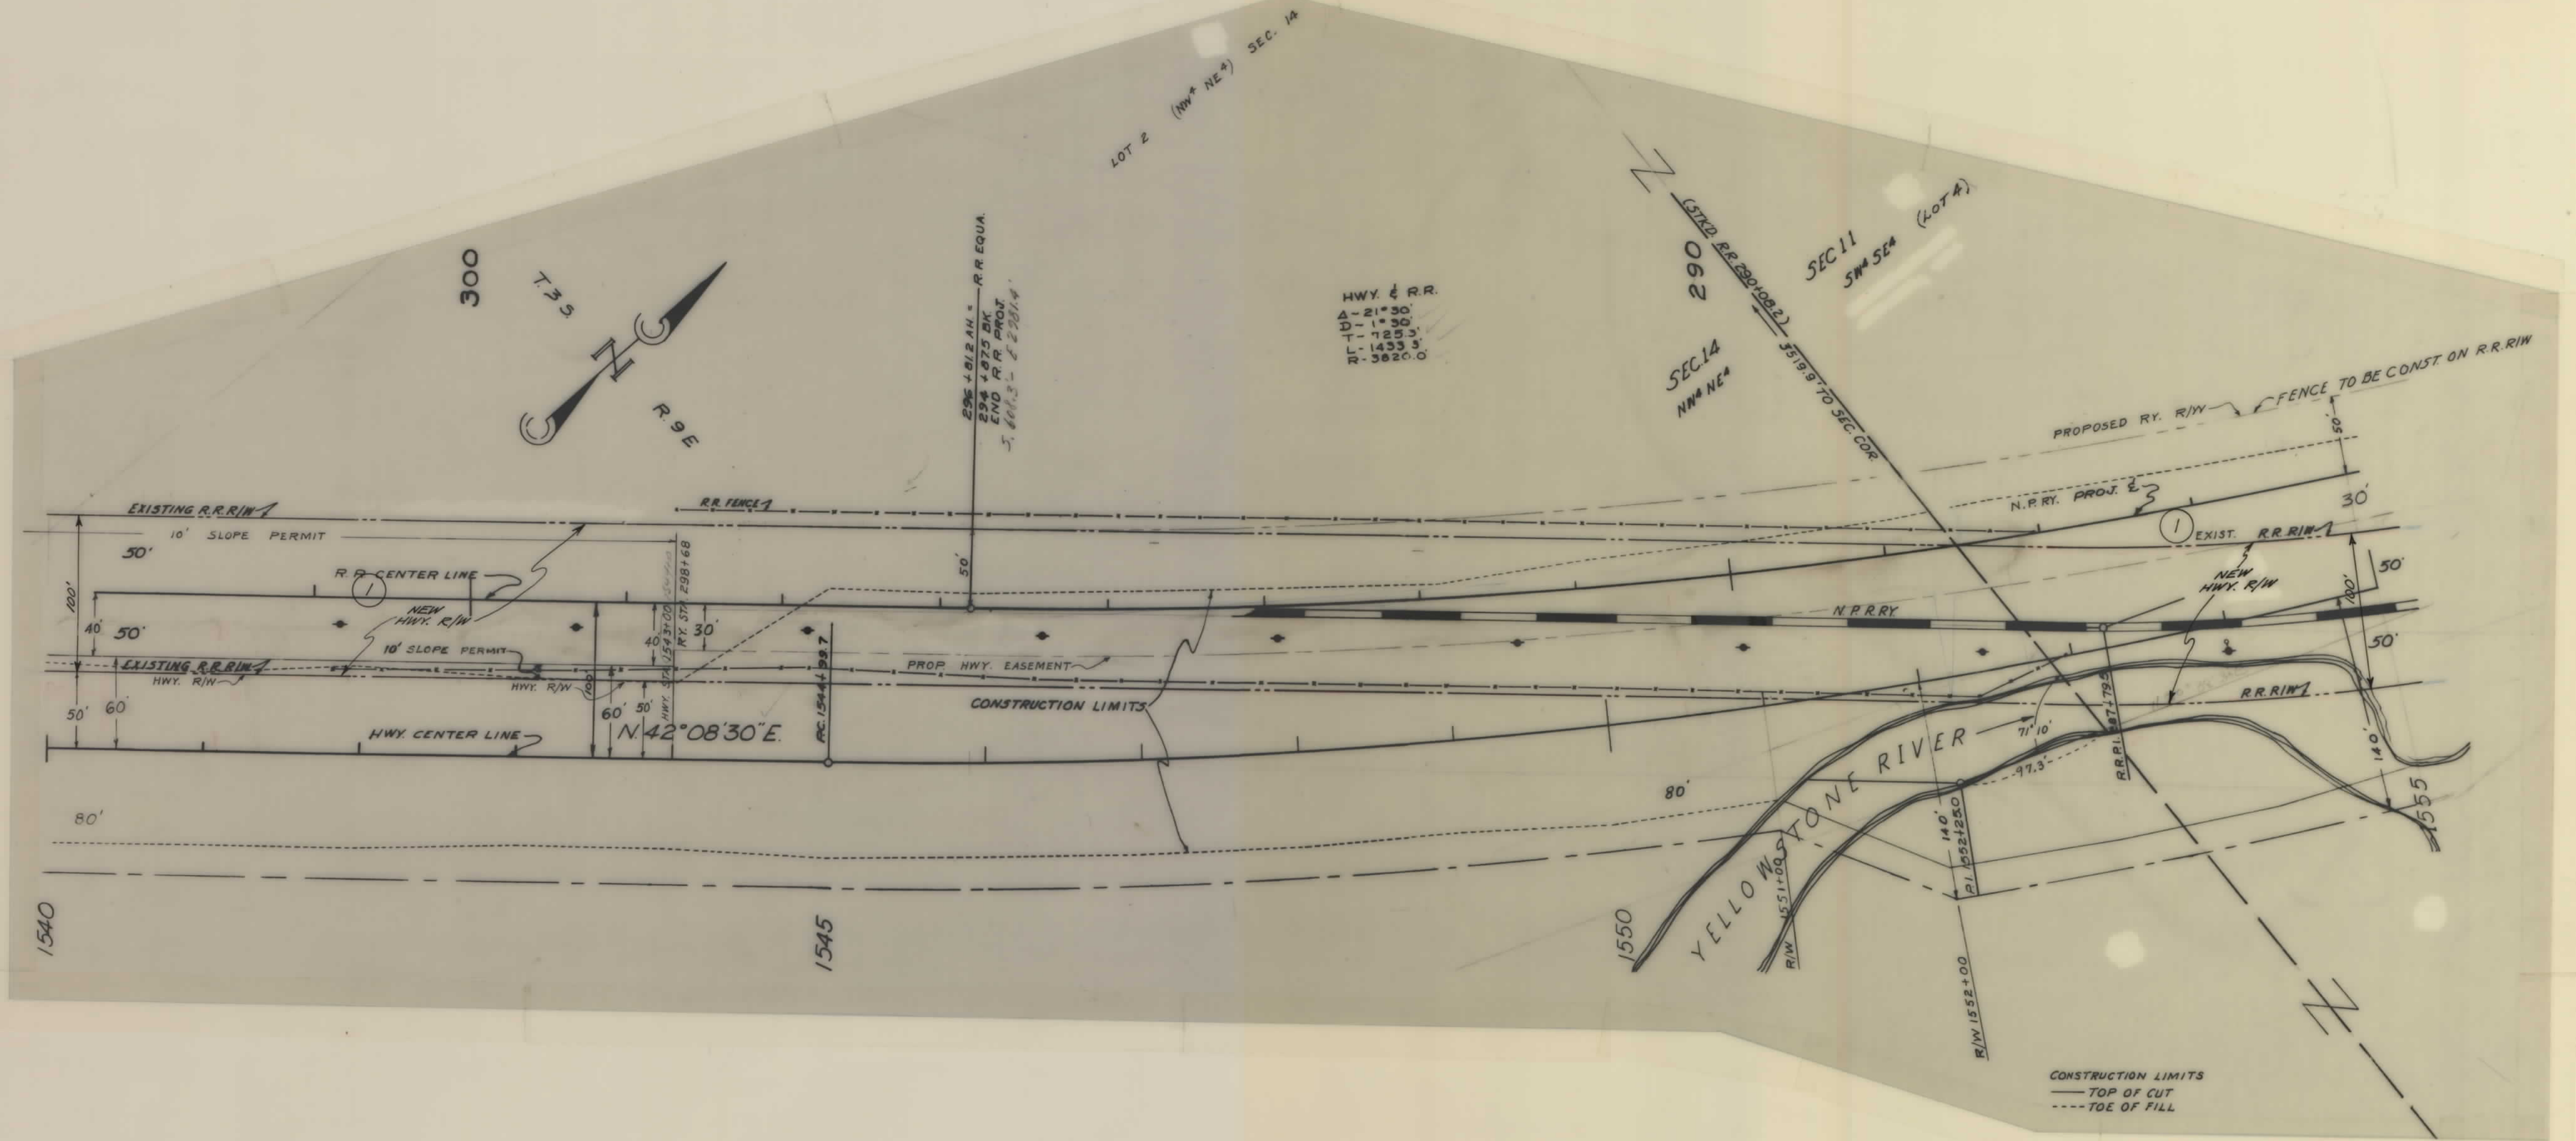


B.N.R.R. ACQUISITION -
SOUTH OF LIVINGSTON

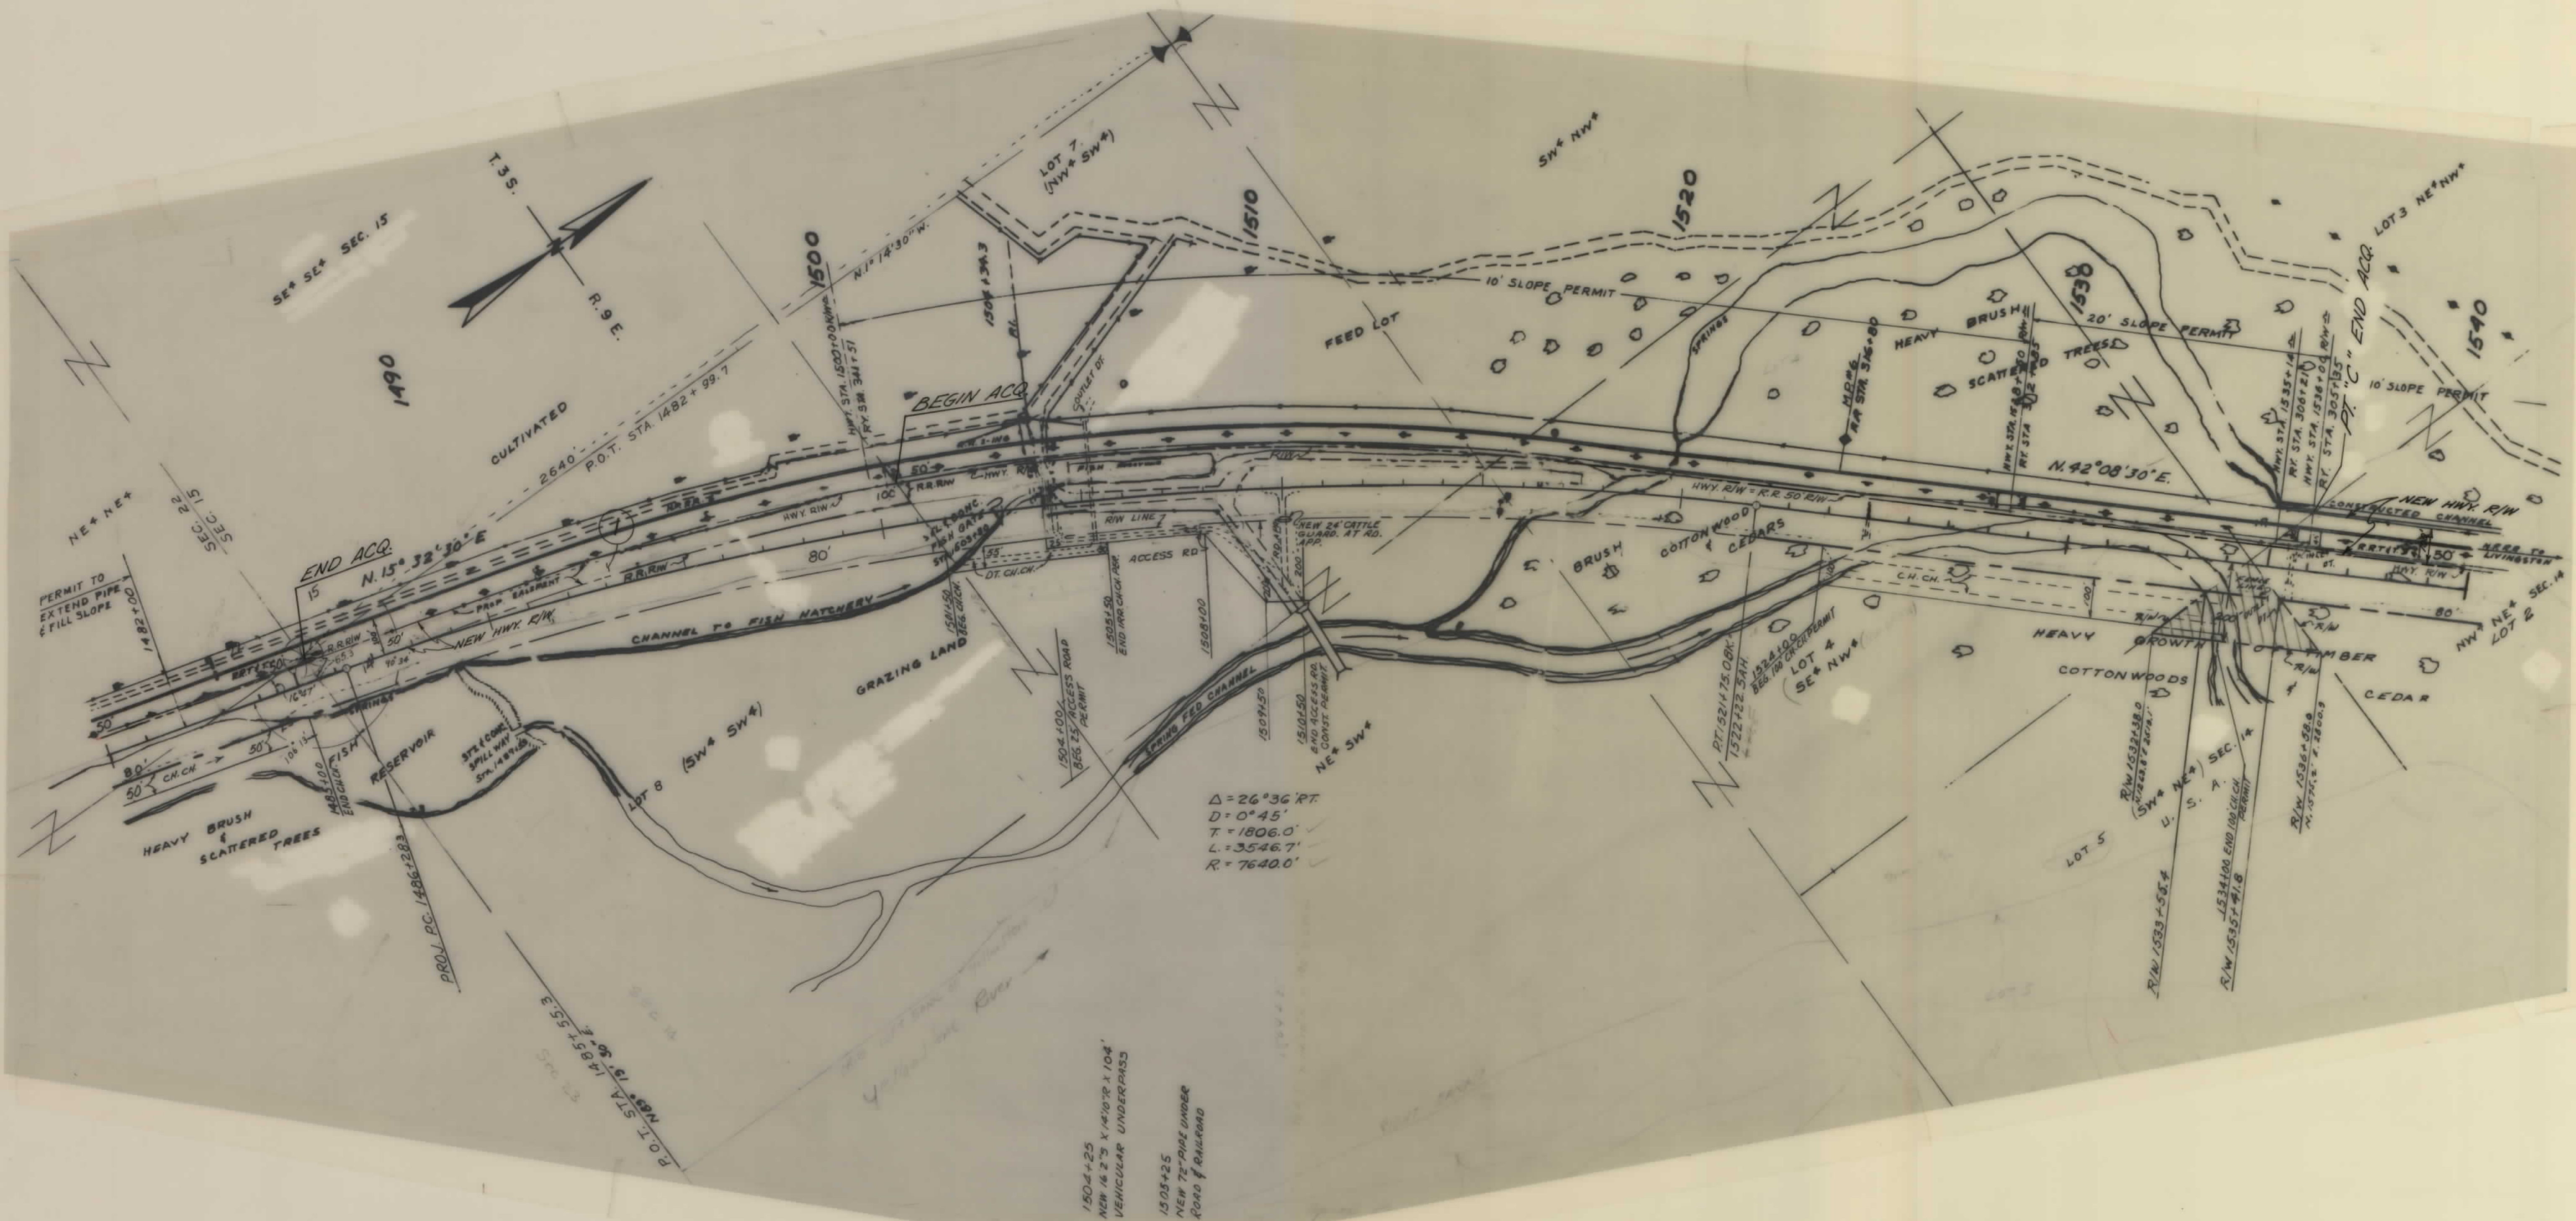

DESIGNED		
DRAWN		
CHECKED		
REVISED		
REVISED		

STATE OF MONTANA DEPARTMENT OF HIGHWAYS LAND REQUIRED FOR RIGHT OF WAY PARK COUNTY	
MAP REVISED: 6-28-82	SCALE 1"=200' MAP COMPLETED
F.H.W.A. APPROVAL: 7-11-82	

B.N.R.R. ACQUISITION -
SOUTH OF LIVINGSTON

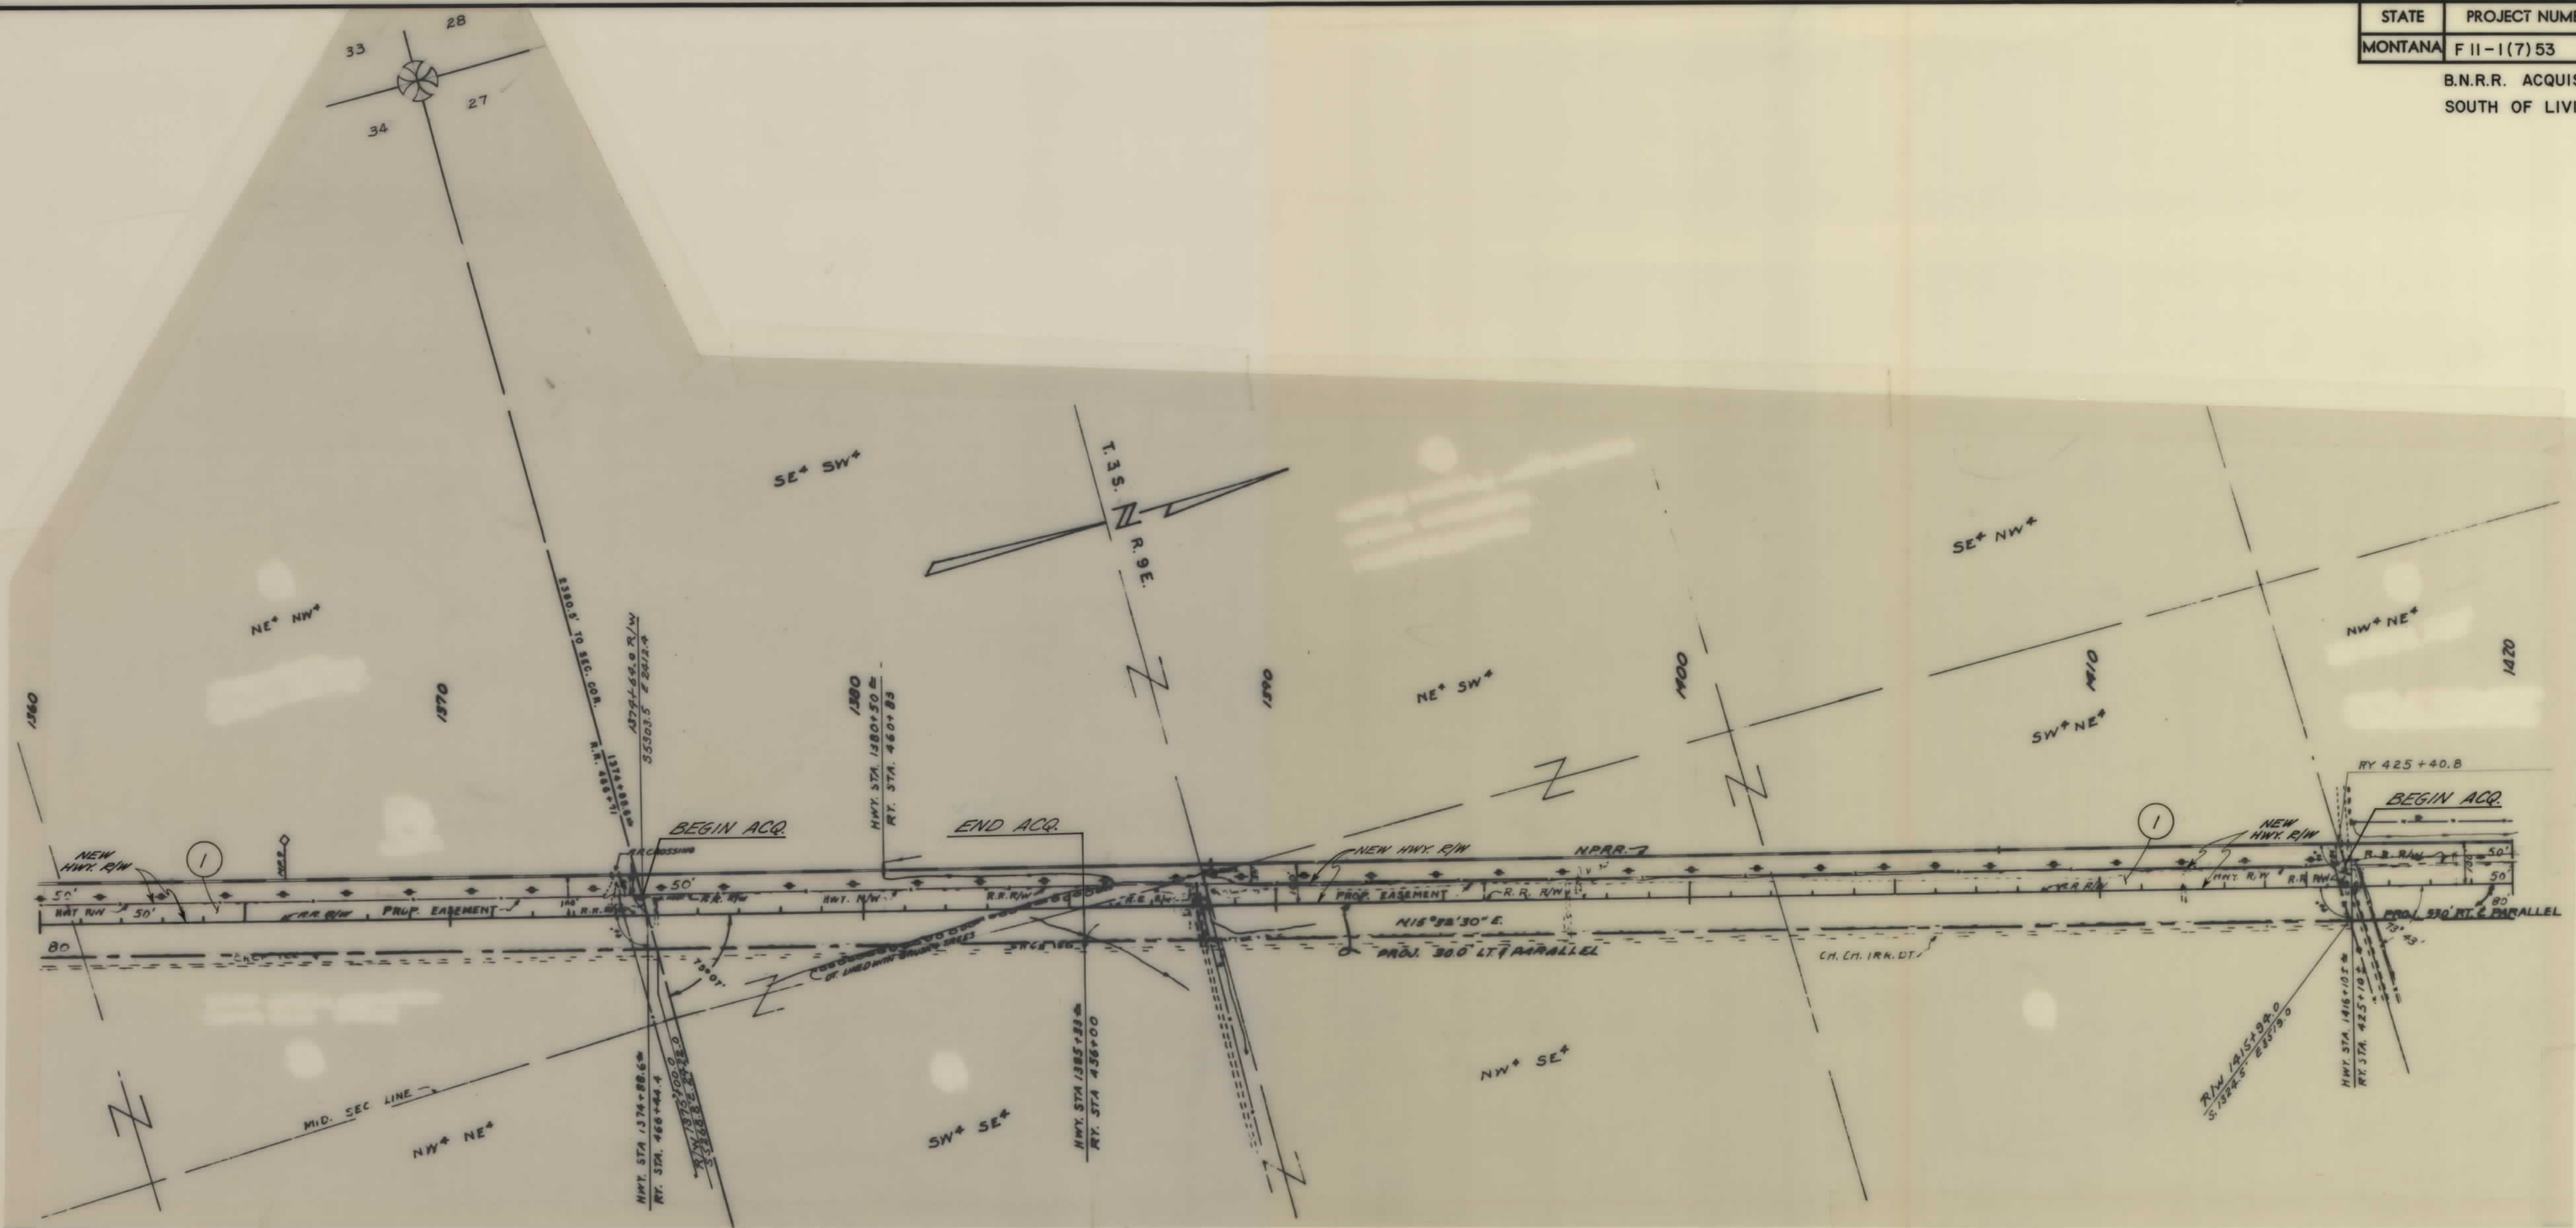


DESIGNED		
DRAWN		
CHECKED		
REVISED		
REVISED		
REVISED		

STATE OF MONTANA	
DEPARTMENT OF HIGHWAYS	
LAND REQUIRED FOR RIGHT OF WAY	
PARK COUNTY	
SCALE 1"=200' MAP COMPLETED	

MAP REVISED: 9-18-84

F.H.W.A. APPROVAL: 7-11-84


B.N.R.R. ACQUISITION -
SOUTH OF LIVINGSTON

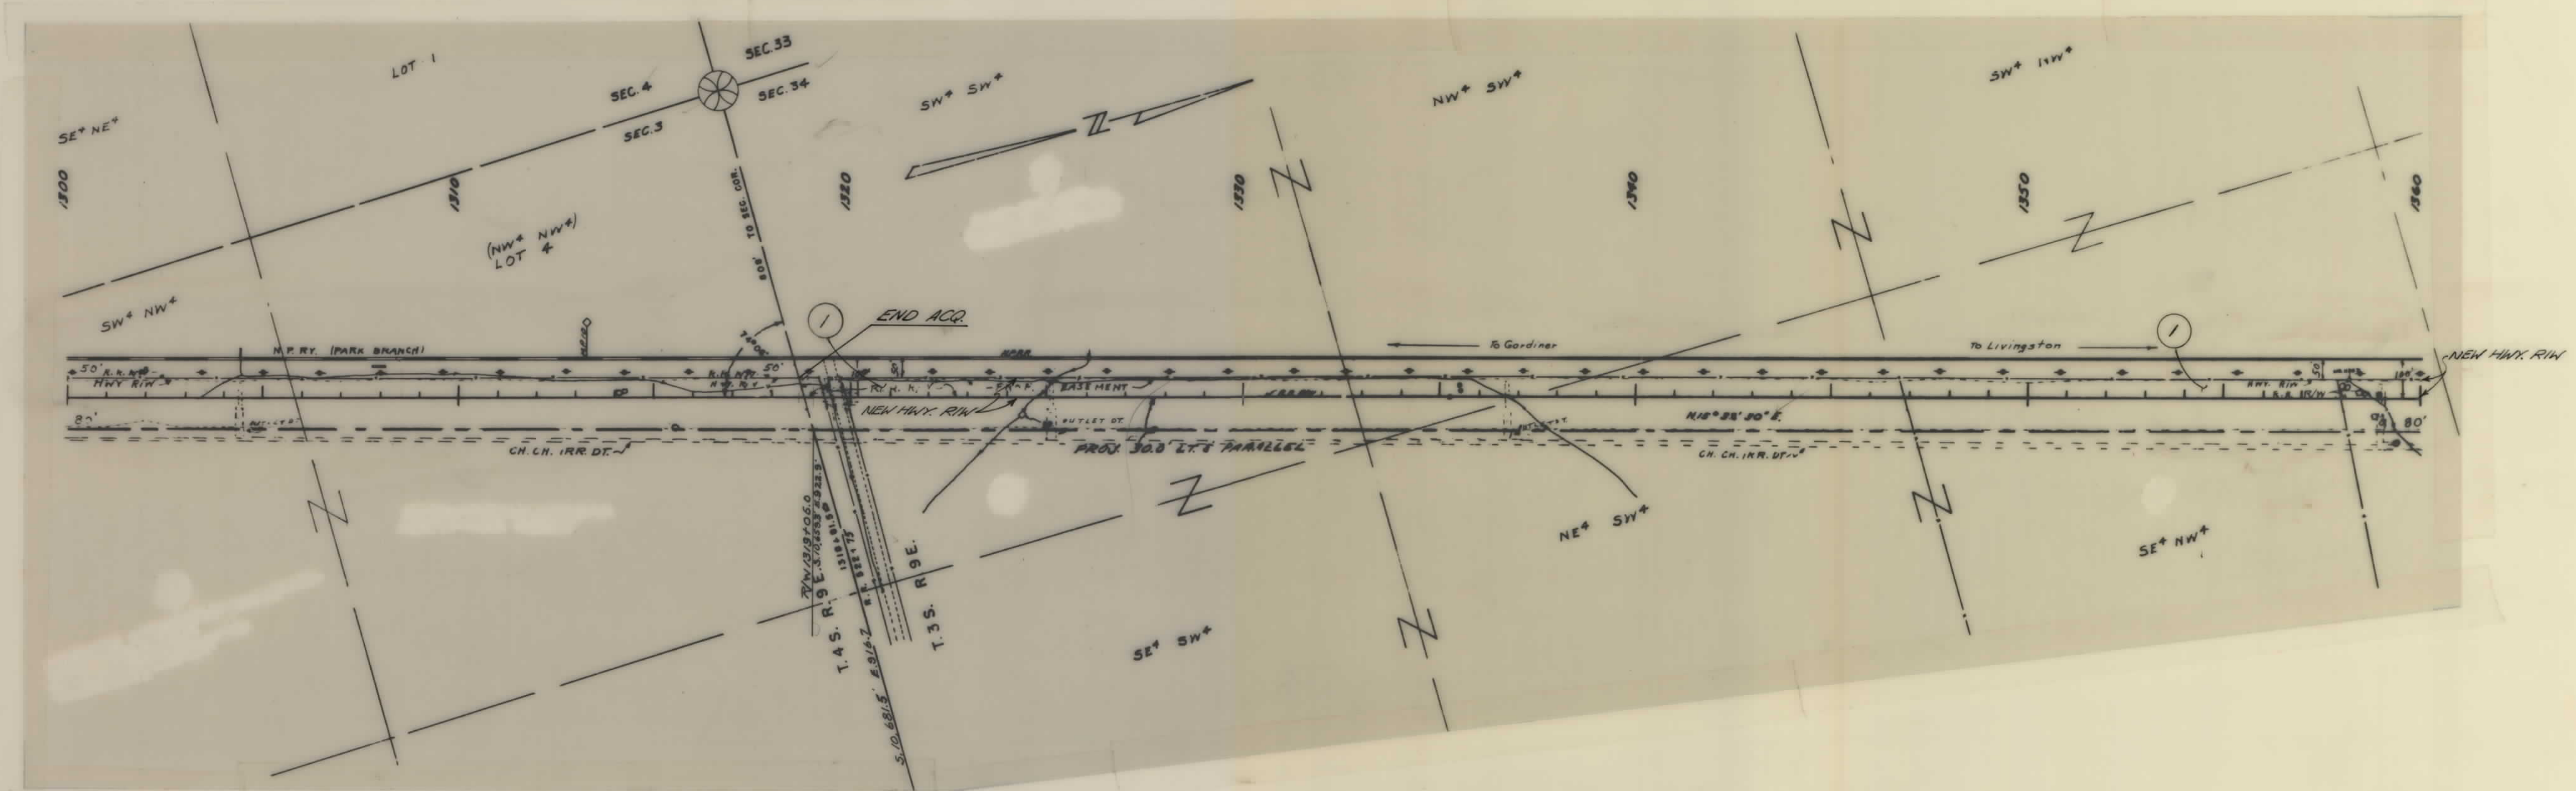

DESIGNED		
DRAWN		
CHECKED		
REVISED		
REVISED		
REVISED		

STATE OF MONTANA	
DEPARTMENT OF HIGHWAYS	
LAND REQUIRED FOR RIGHT OF WAY	
PARK COUNTY	
SCALE 1"=200' MAP COMPLETED	
MAP REVISED: 3-20-82	
F.H.W.A. APPROVAL: 7-21-82	



B.N.R.R. ACQUISITION -
SOUTH OF LIVINGSTON

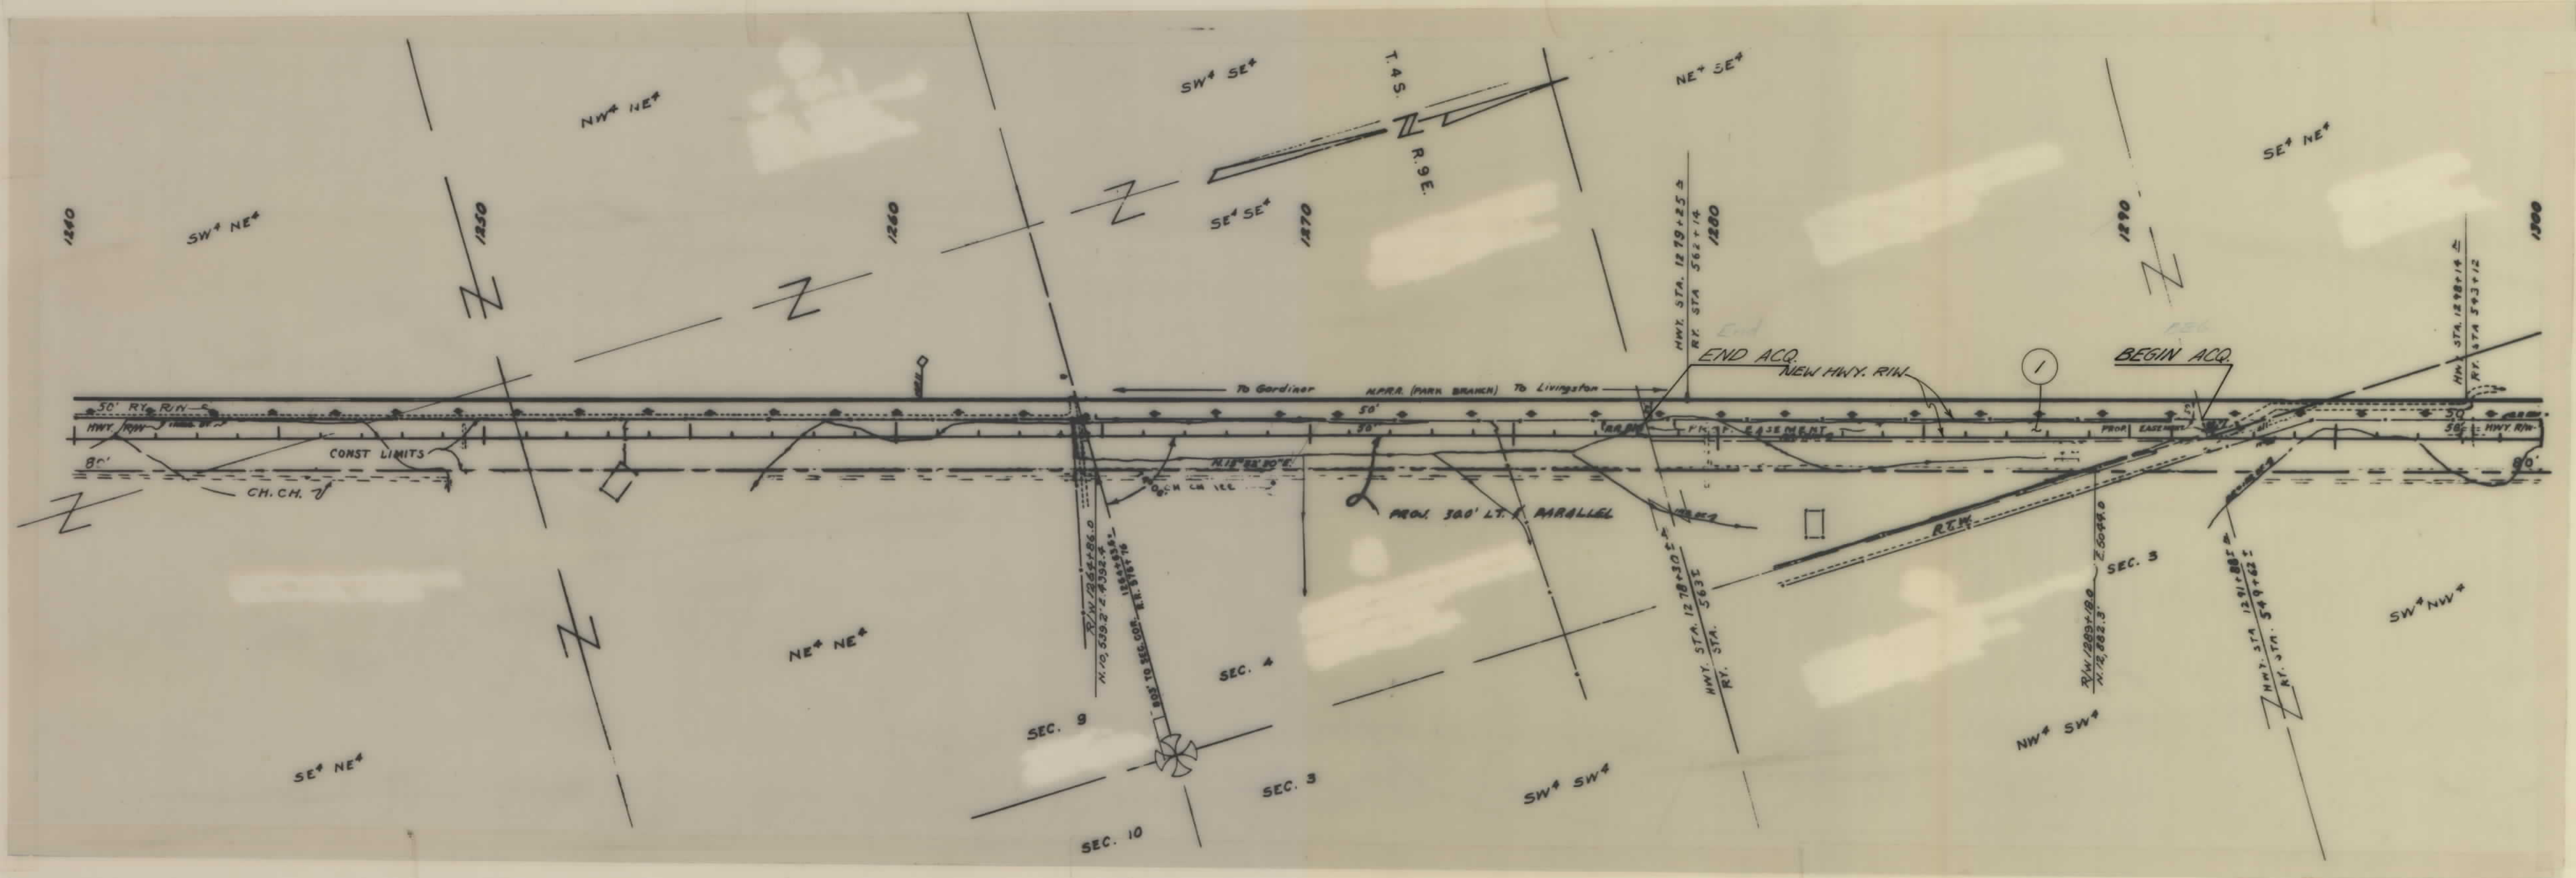

DESIGNED		
DRAWN		
CHECKED		
REVISED		
REVISED		

STATE OF MONTANA	
DEPARTMENT OF HIGHWAYS	
LAND REQUIRED FOR RIGHT OF WAY	
PARK COUNTY	
MAP REVISED: 9-13-82	SCALE 1"=200' MAP COMPLETED
F.H.W.A. APPROVAL: T-21-82	

B.N.R.R. ACQUISITION-
SOUTH OF LIVINGSTON

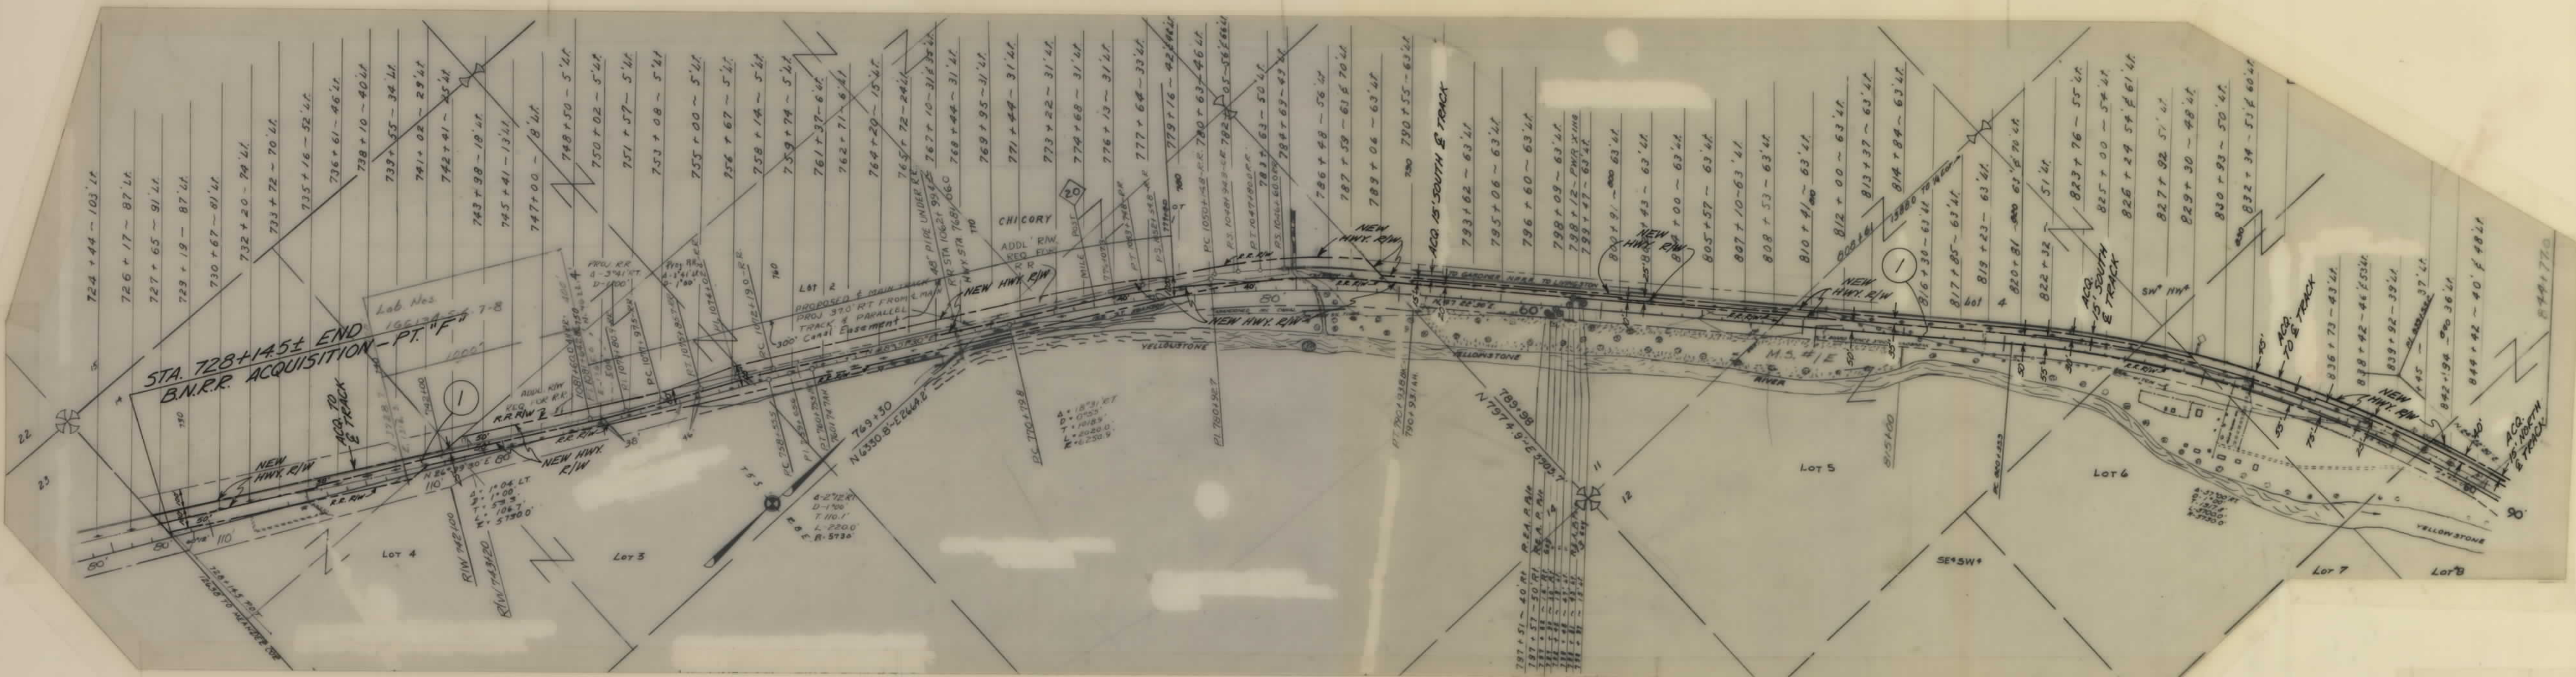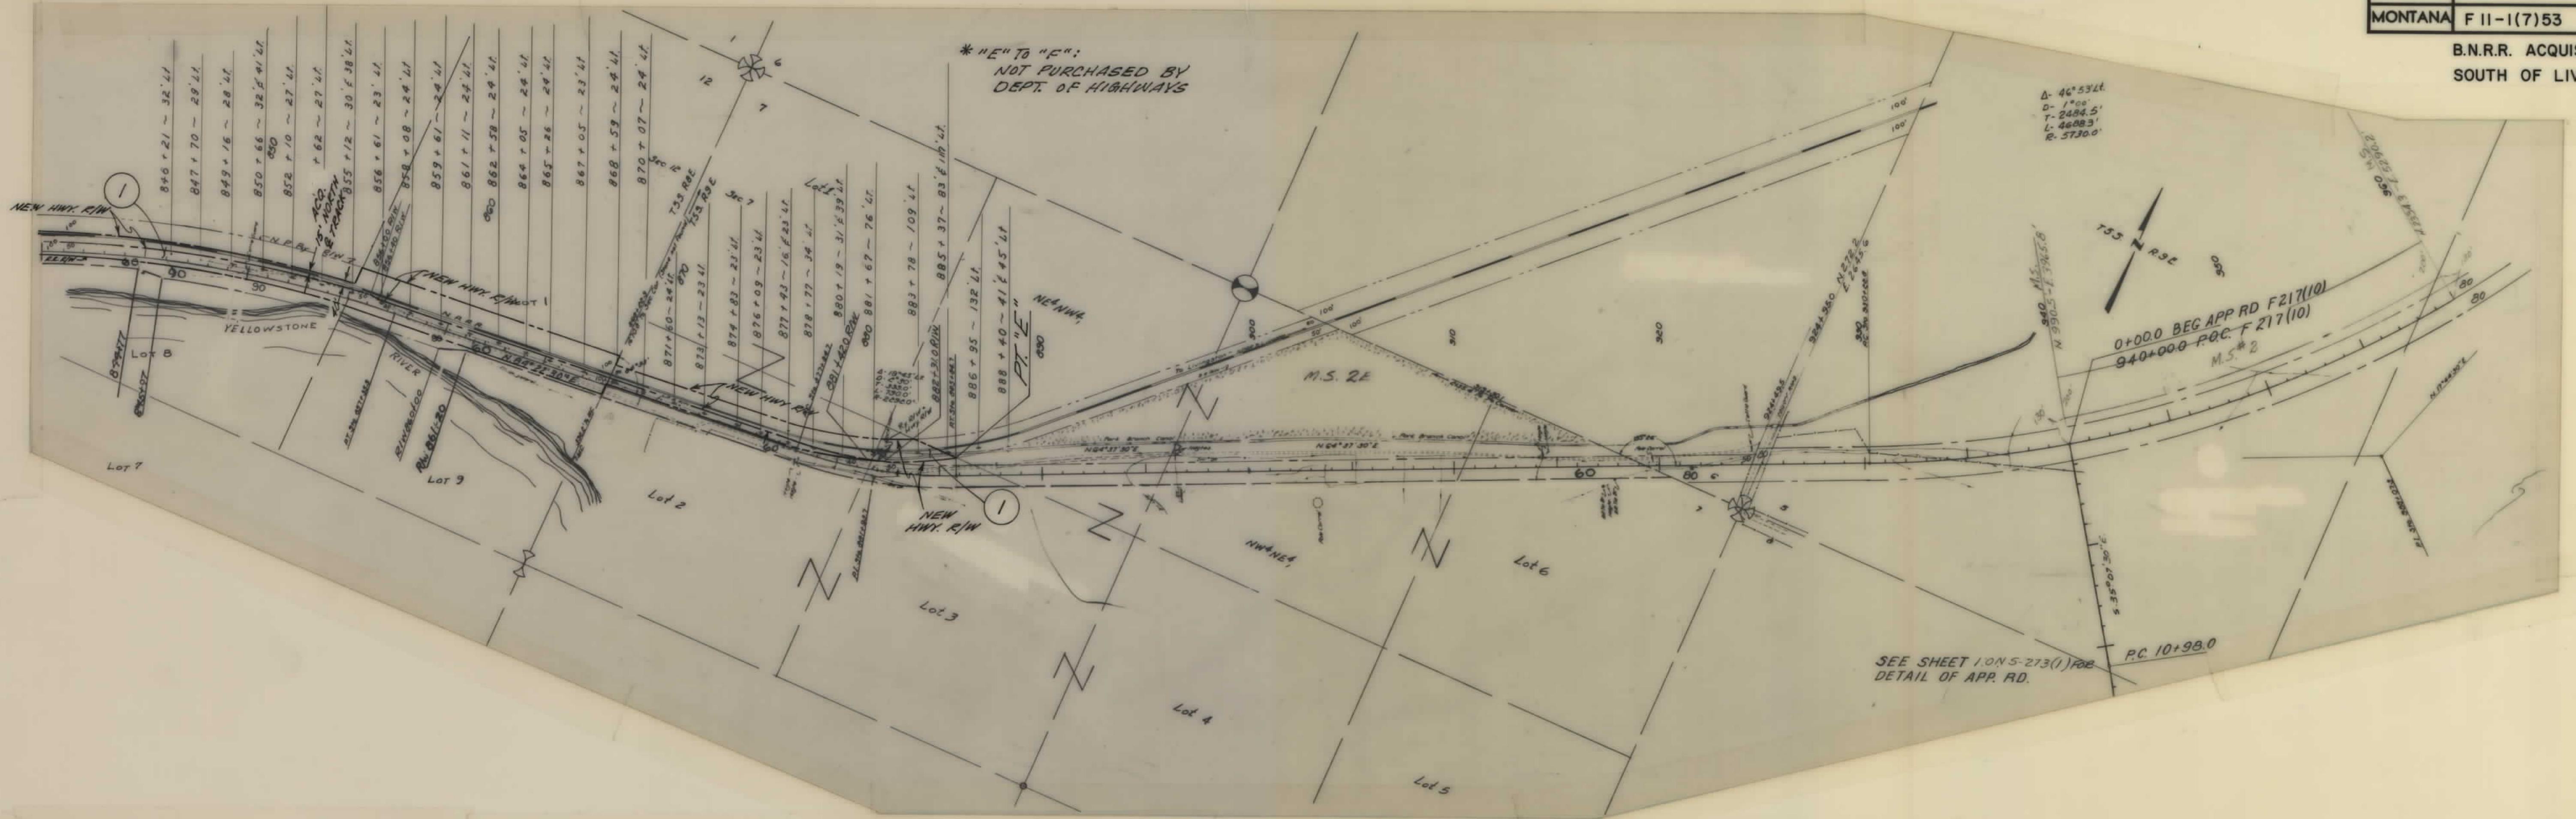

DESIGNED	AREA TO BE ACQUIRED	PROPOSED EASEMENT IN USE
"A" TO "B"	10.1 AC.	28.7 AC.
"B" TO "C"	0.7 AC.	7.1 AC.
"C" TO "D"	-0-	13.2 AC.
"D" TO "E"	16.7 AC.	-0-
TOTAL	27.5 AC.	57.3 AC.

* NOT PURCHASED BY
DEPT. OF HIGHWAYS

OWNERSHIPS						
PARCEL	NAME	ADDRESS	TOTAL AREA	GROSS R/W AREA	P.T.W. AREA	AREA TO BE ACQUIRED
* 1	BURLINGTON NORTHERN R.R.			101.2 AC.	27.5 AC.	70.7 AC.

* SEE THIS SHEET FOR AREAS BETWEEN POINTS

MAP REVISED: 9-28-82
F.H.W.A. APPROVAL: 7-21-82

STATE OF MONTANA
DEPARTMENT OF HIGHWAYS
LAND REQUIRED FOR RIGHT OF WAY
PARK COUNTY
SCALE 1"=400' MAP COMPLETED