

PLANS
NOT
TO
SCALE

F12-1(2)9
FIREHOLE AVE.

STATE OF MONTANA
DEPARTMENT OF HIGHWAYS
RIGHT OF WAY PLAN OF
STATE PROJECT NO. F 12-1(2)9
U.S. 20 - FIREHOLE AVE.
WEST YELLOWSTONE
GALLATIN COUNTY
LENGTH 0.7 MILES



SCALES

HORIZONTAL : 1 INCH = 30 FEET
VERTICAL : 1 INCH = 2 FEET
CROSS SECTIONS -- HOR. & VERT. : 1 INCH =
REDUCED PRINTS APPROX. 1/2 ORIGINAL SCALE

DESIGN DATA

A.D.T. (1988) = 2700
A.D.T. (2008) = 4300-4500
D.H.V. = 940-990
D % = 55-45
T % = 14%
V M.P.H. = 30

LETTING DATE -

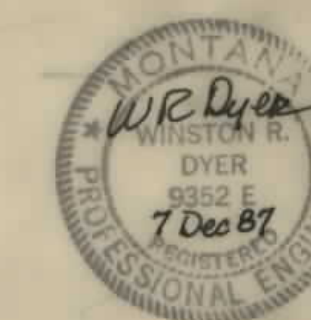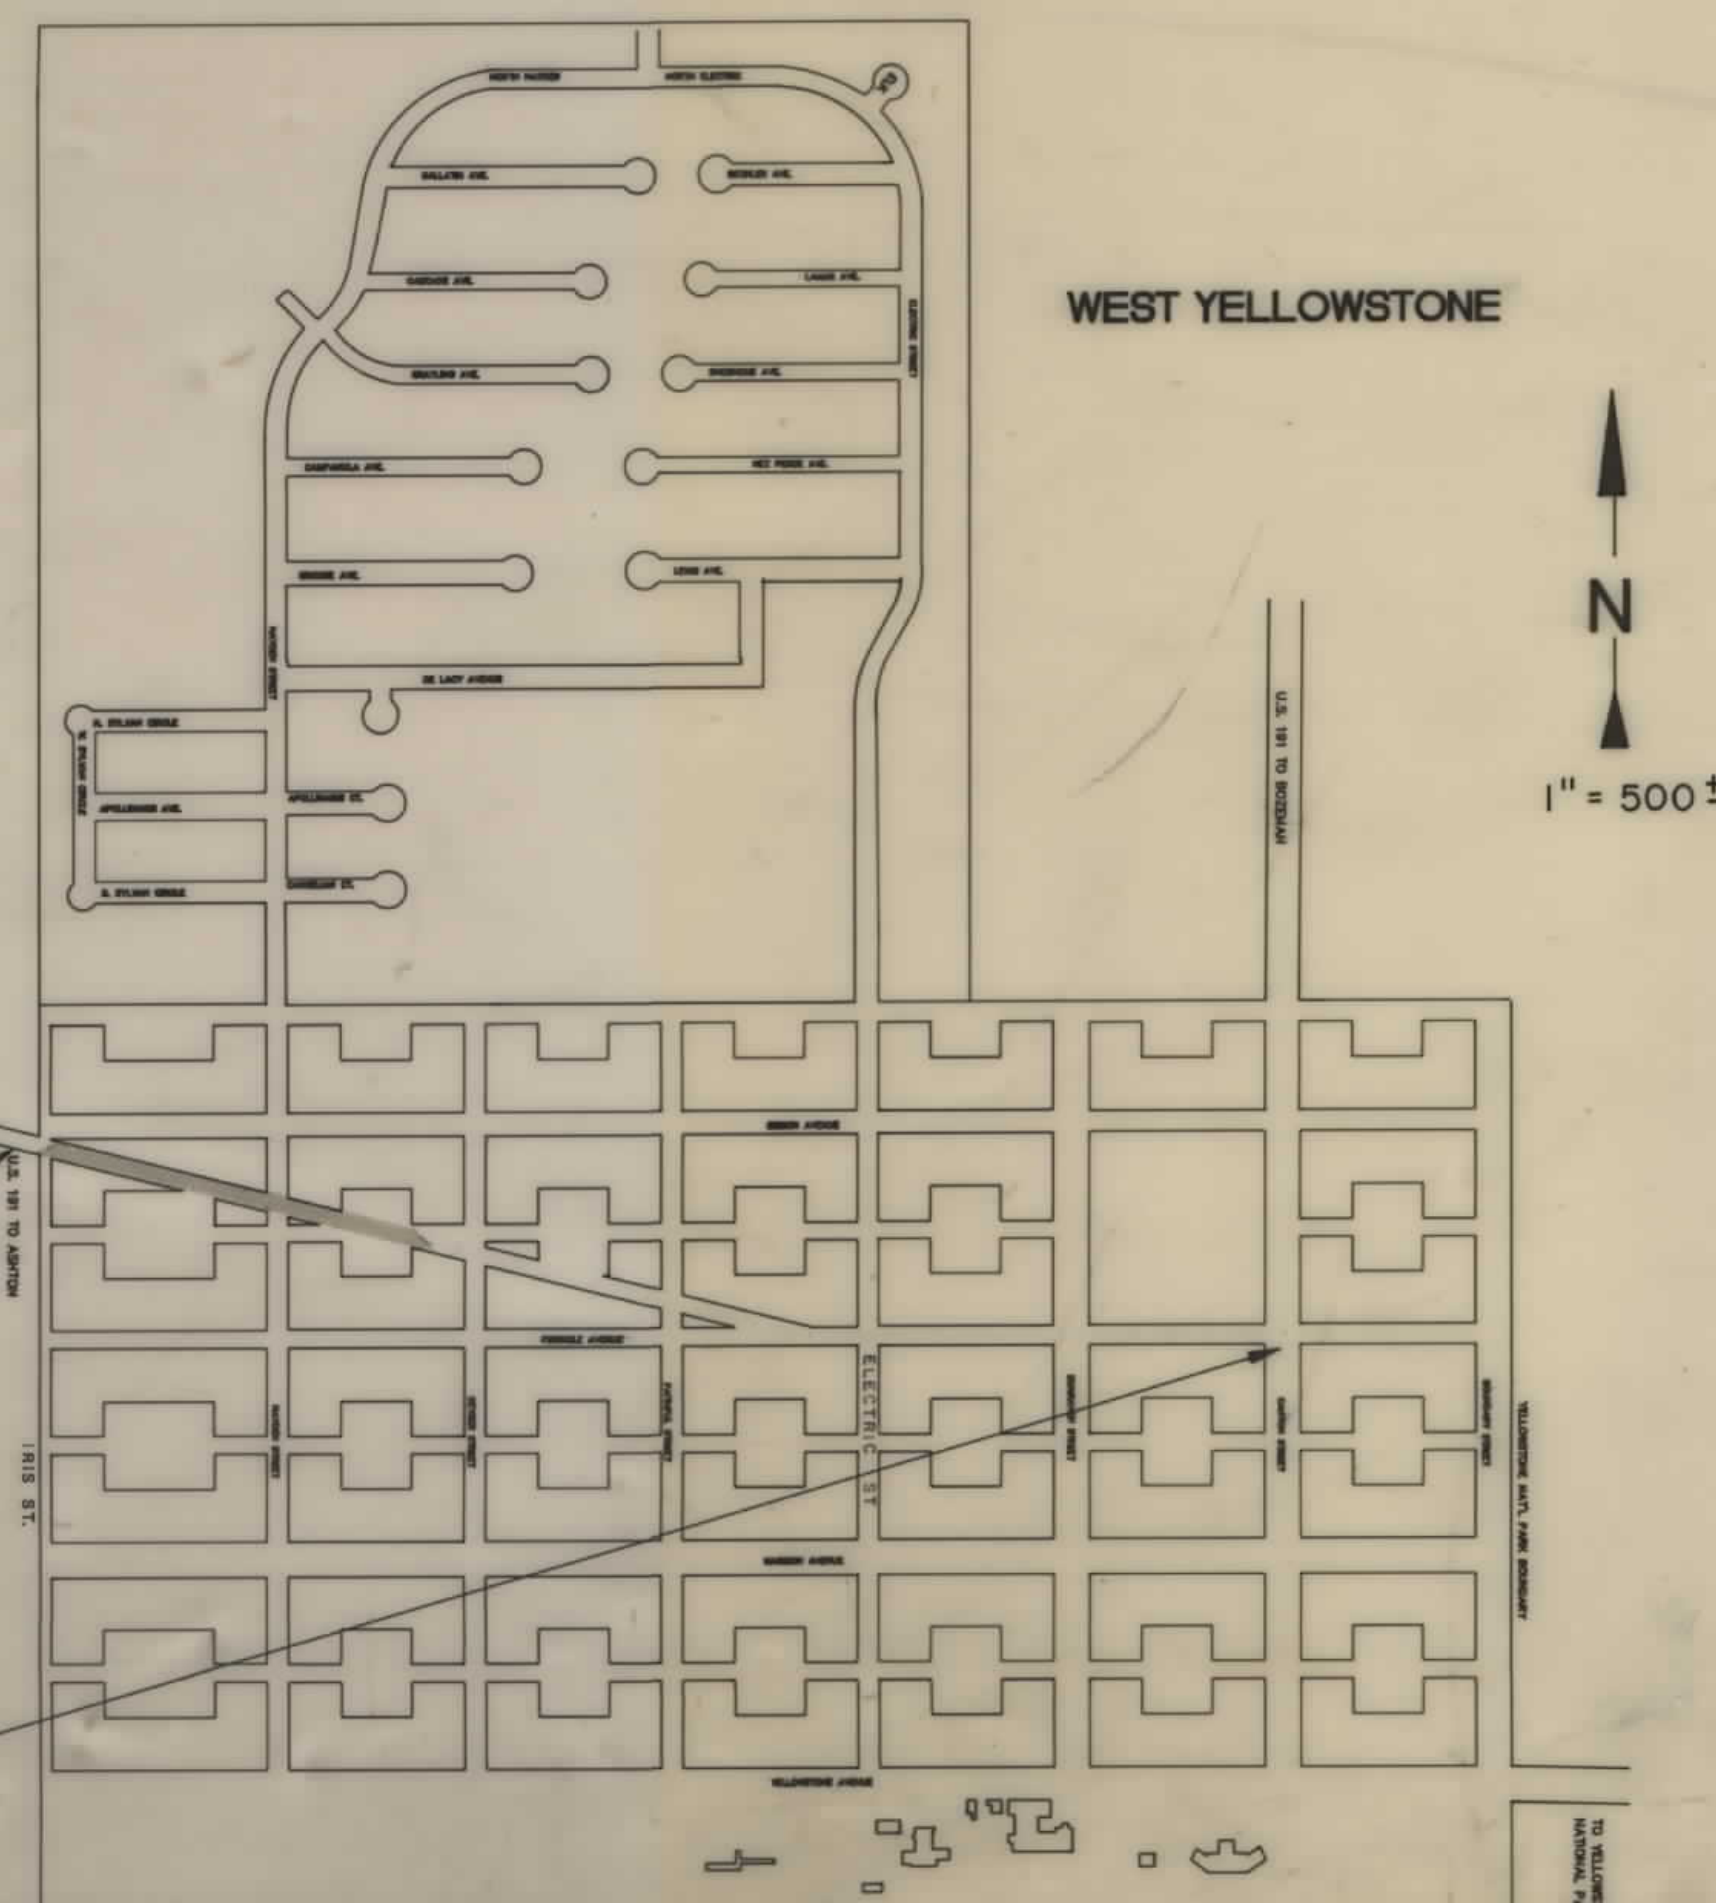

STATE OF MONTANA
DEPARTMENT OF HIGHWAYS

APPROVED

December 7 19 *87*

GARY J WICKS
DIRECTOR OF HIGHWAYS

BY *Stephen C. Kolagi*

CHIEF
PRECONSTRUCTION BUREAU

STA. 460+24.2

STA. 496+52.3

SCALE




1"=100'

PARCEL	BLOCK	LOT	NAME	ADDRESS	TOTAL AREA	GROSS R/W AREA	P.T.W. AREA	AREA TO ACQUIRE	REMAINDER		CONST. PERM. AREA	CONST. EASE AREA
									LEFT	RIGHT		
1	8	1, 8N	MELVING. & RUTH W. WEARY	% W. HENRIE, BOX 263 W. YELLOWSTONE, MT.	19170	3252	2828	424	15918	0		
2	8	2	HAROLD L. GOODING	P.O. BOX 56, WEST YELLOWSTONE, MT.	11700	855	681	174	10845	0		
3	8	2A, 3, 4A	LARRY D. & DAWN L. WHITMAN	P.O. BOX 66, WEST YELLOWSTONE, MT.	23250	5879	5340	539	17371	0		
4	8	4	WALTER & GENEVIEVE HERMAN	634 HIGHWAY AVE., W. YELLOWSTONE, MT.	10050	4161	2761	1400	5681	208		
5	8	5N	DONALD A. & MARILYN J. BOLTON	P.O. BOX 608, W. YELLOWSTONE, MT.	10540	4138	4125	13	6402	0		
6	8	5S	CLYDE E. & SUSIE R. WHITMAN	P.O. BOX 1090, W. YELLOWSTONE, MT.	4460	2120	0	2120	0	2340		
7	8	6	EAGLE COMPANY, INC.	P.O. BOX 280, W. YELLOWSTONE, MT.	16860	6979	4625	2354	4086	5794		
8	8	8S	NEDRA CROUGH	1130 W. McDOWELL, PHOENIX, AZ.	10830	5586	3091	2495	0	5244		
9	9	6	JOHN H. COSTELLO & GERALD D. SCHMIER	P.O. BOX 721, W. YELLOWSTONE, MT.	15000	7298	5441	1857	7660	43		
10	9	8	TWEEDY MECHANICAL, INC.	2763 SO. STATE, SALT LAKE CITY, UT.	15000	6272	5177	1095	0	8728		
11	10	9	ROY H. & MARTHA WALDRON	% JOSEPH PERCELL, W. YELLOWSTONE, MT.	15000	9108	6044	3064	4258	1634		
12			NONE TAKEN									
13	10	11	CHRIS SAUMAIWAI	2121 SUPERIOR AVE. N.E., CLEVELAND, OH.	15000	935	863	72	0	14065		
14	10	12	TREVOR F.S. & ELEANOR H. POVAH	P.O. BOX 2700, SANTA BARBARA, CA.	15000	3641	3275	366	0	11359		
15	10	13	GERALD & BARBARA LISTMAN	P.O. BOX 177, W. YELLOWSTONE, MT.	15000	5969	4122	1847	449	8582		
16	10	14	JOHN & KELLY NUNNES	P.O. BOX 1270, W. YELLOWSTONE, MT.	15000	6227	4122	2106	2969	5804		
17	11	10A, 10B, 11	HOWARD V. & LOIS V. McCRAY	P.O. BOX 416, W. YELLOWSTONE, MT.	22116	9334	6851	2482	11421	1360		
18	11	10	EDWINA J. DELONG	722 E. 4TH, DELTA, CO.	7886	1704	1237	467	6182	0		
19	11	12, 13W	J. HERKLAS & VIVIAN RIGHTELOUR	P.O. BOX 246, WEST YELLOWSTONE, MT.	22500	2790	2349	441	19710	0		
20	11	14, 13E	CLYDE G. & LINDA SEELY	P.O. BOX 519, WEST YELLOWSTONE, MT.	22500	258	0	258	22242	0		

AREAS LISTED ABOVE ARE IN SQUARE FEET.

PARCEL NUMBERS ARE SHOWN BELOW IN CIRCLES, LOT NUMBERS ARE INDICATED ON EACH LOT.



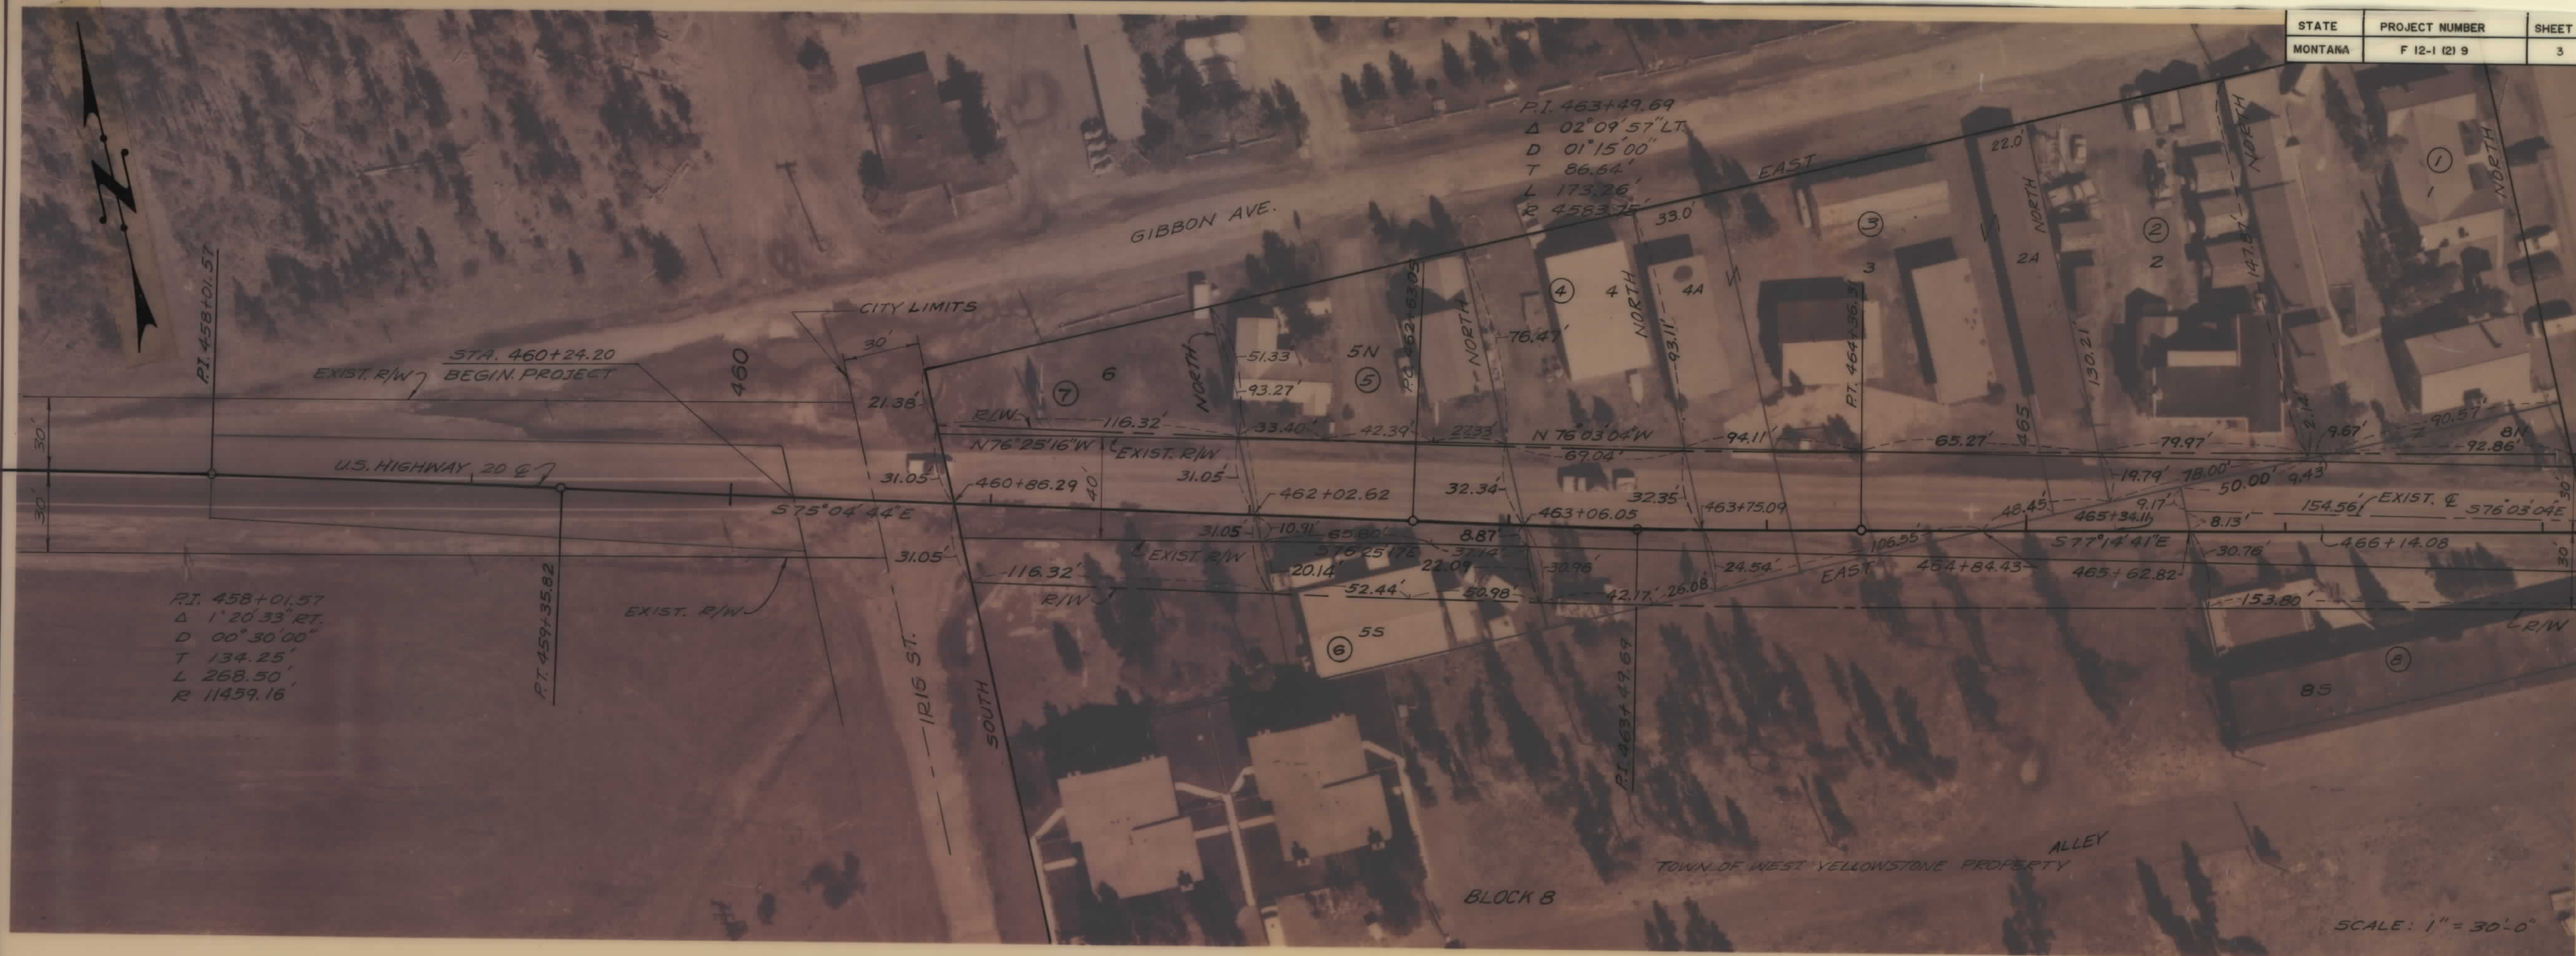

OWNERSHIPS												
PARCEL	BLOCK	LOT	NAME	ADDRESS	TOTAL AREA	GROSS R/W AREA	P.T.W. AREA	AREA TO ACQUIRE	REMAINDER		CONST. PERM. AREA	CONST. EASE AREA
									LEFT	RIGHT		
1	8	1, 8N	MELVIN G. & RUTH W. WEARY	% W. HENRIE, BOX 263 W. YELLOWSTONE MT.	19170	3252	2828	424	15918	0		
2	8	2	HAROLD L. GOODING	P.O. BOX 56, WEST YELLOWSTONE, MT.	11700	855	681	174	10845	0		
3	8	2A, 3, 4A	LARRY D. & DAWN L. WHITMAN	P.O. BOX 66, WEST YELLOWSTONE, MT.	23250	5879	5340	539	17371	0		
4	8		4	WALTER & GENEVIEVE HERMAN	634 HIGHWAY AVE., W. YELLOWSTONE, MT.	10050	4161	2761	1400	5681	208	
5	8	5N	DONALD A. & MARILYN J. BOLTON	P.O. BOX 608, W. YELLOWSTONE, MT.	10540	4138	4125	13	6402	0		
6	8	5S	CLYDE E. & SUSIE R. WHITMAN	P.O. BOX 1090, W. YELLOWSTONE, MT.	4460	2120	0	2120	0	2340		
7	8	6	EAGLE COMPANY, INC.	P.O. BOX 280, W. YELLOWSTONE MT.	16860	6979	4625	2354	4086	5794		
8	8	8S	NEDRA CROUGH	1130 W. McDOWELL, PHOENIX, AZ.	10830	5586	3091	2495	0	5244		

AREAS LISTED ABOVE ARE IN SQUARE FEET.
PARCEL NUMBERS ARE SHOWN IN CIRCLES, LOT NUMBERS ARE INDICATED ON EACH LOT.



OWNERSHIPS												
PARCEL	BLOCK	LOT	NAME	ADDRESS	TOTAL AREA	GROSS R/W AREA	P.T.W. AREA	AREA TO ACQUIRE	REMAINDER		CONST. PERM. AREA	CONST. EASE AREA
									LEFT	RIGHT		
8	8	8S	NEDRA CROUGH	1130 W. McDOWELL, PHOENIX, AZ.	10830	5586	3091	2495	0	5244		
9	9	6	JOHN H. COSTELLO & GERALD D. SCHMIER	P.O. BOX 721, W. YELLOWSTONE, MT.	15000	7298	5441	1857	7660	43		
10	9	8	TWEEDY MECHANICAL, INC.	2763 SO. STATE, SALT LAKE CITY, UT.	15000	6272	5177	1095	0	8728		
11	10	9	ROY H. & MARTHA WALDRON	% JOSEPH PERCELL, W. YELLOWSTONE, MT.	15000	9108	6044	3064	4258	1634		
12			NONE TAKEN									
13	10	11	CHRIS SAUMAIWAI	2121 SUPERIOR AVE. N.E., CLEVELAND, OH.	15000	935	863	72	0	14065		

AREAS LISTED ABOVE ARE IN SQUARE FEET.
PARCEL NUMBERS ARE SHOWN IN CIRCLES, LOT NUMBERS ARE INDICATED ON EACH LOT.



13265

STATE	PROJECT NUMBER	SHEET NO.
MONTANA	F 12-1 (2) 9	6

