


PLANS
NOT
TO
SCALE

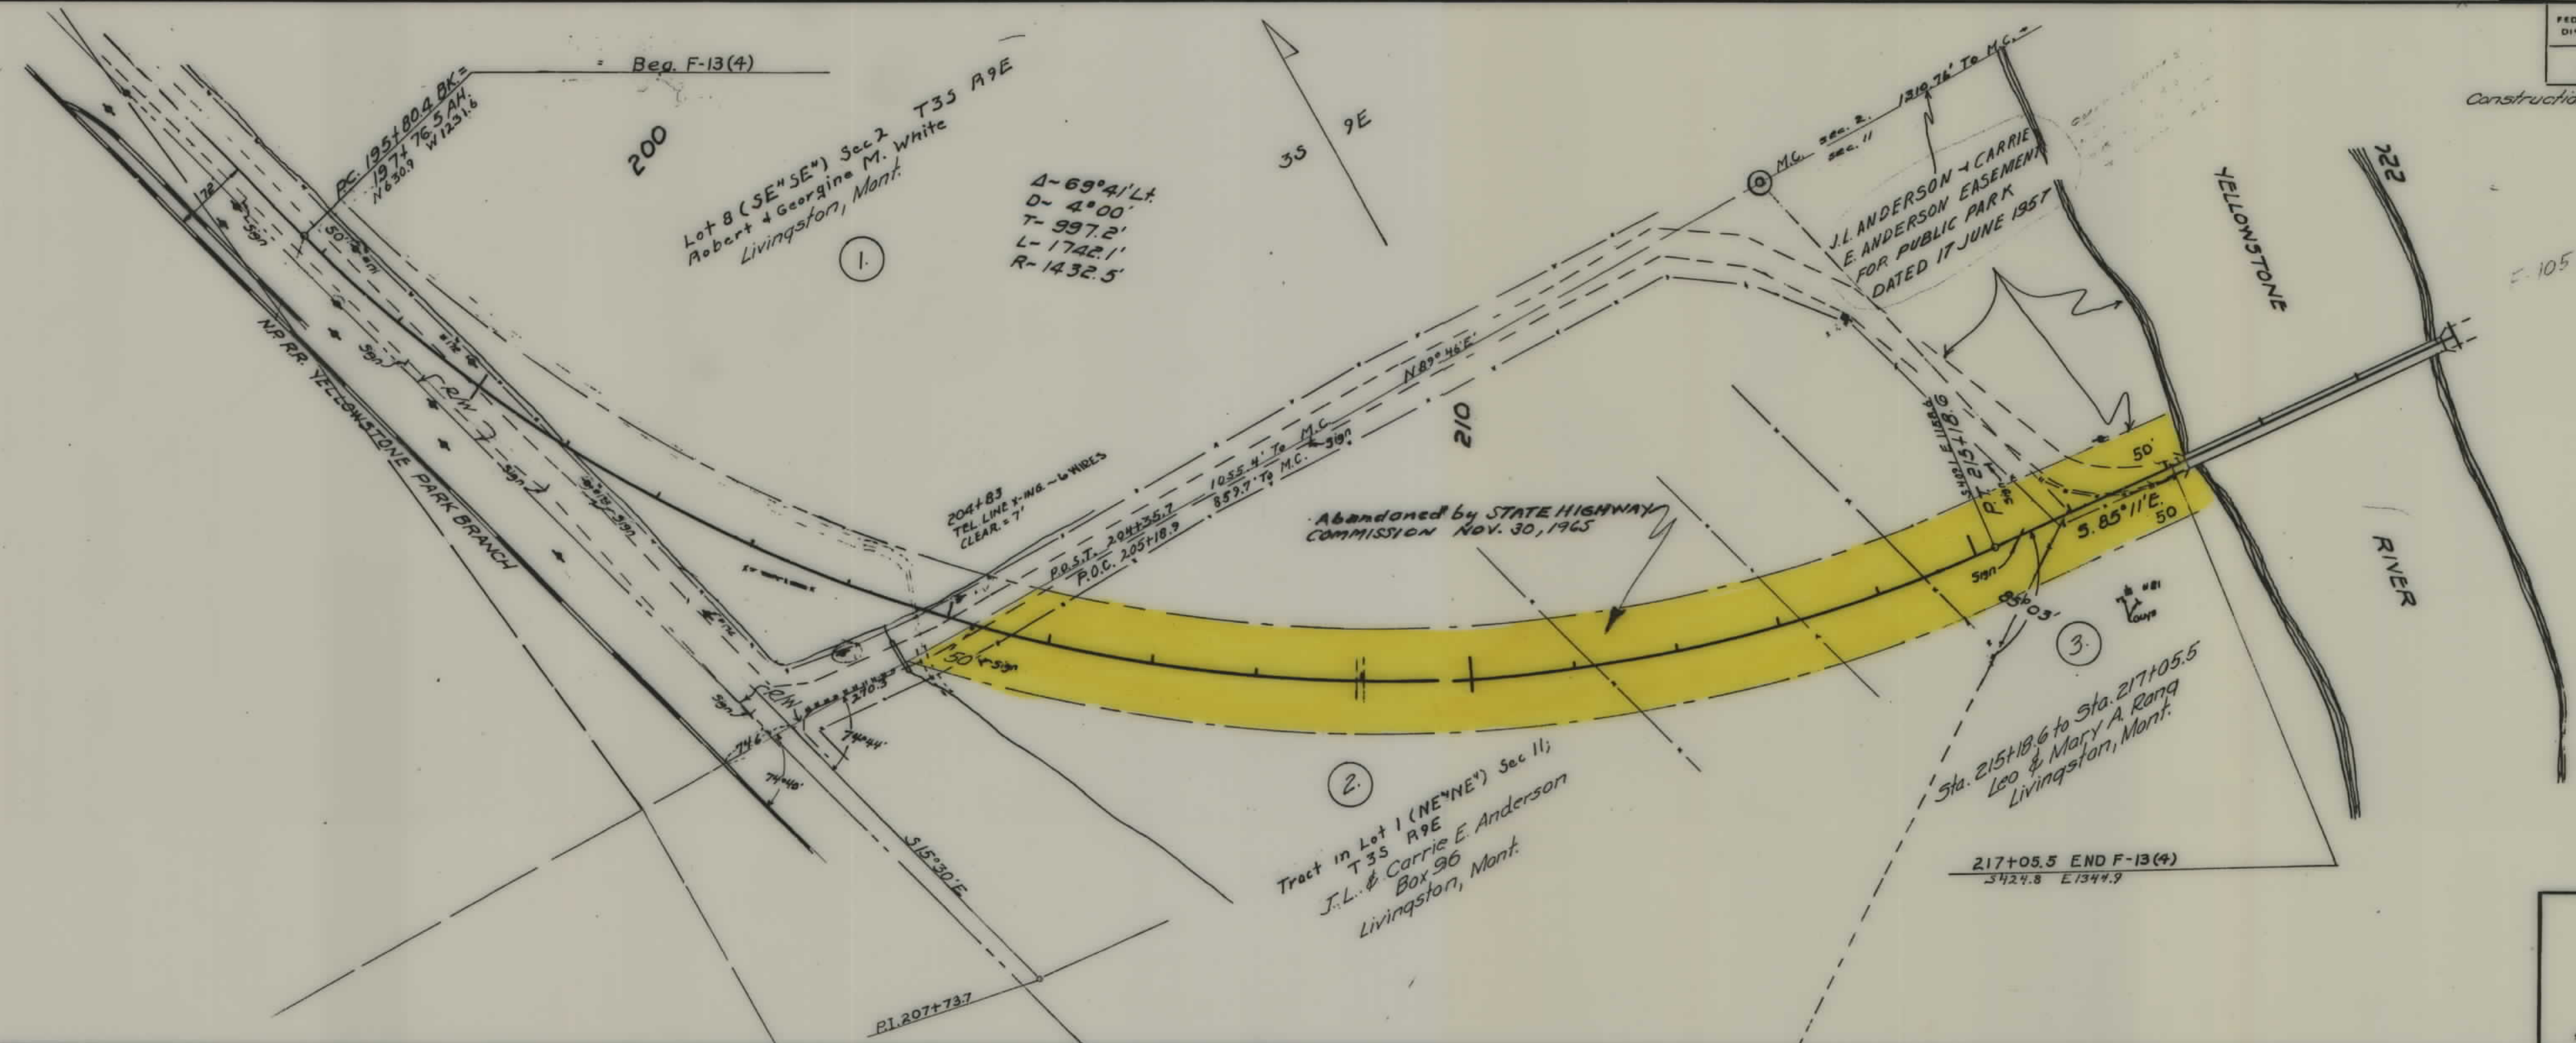

FED ROAD DIST NO	STATE	FED AID PROJ NO	R/W NO	SHEET NO	TOTAL SHEETS
8	MONT.	F-13(4)	1013-04	1	1

Construction Contract Awarded Nov. 30, 1954

STATE OF MONTANA
 STATE HIGHWAY COMMISSION
 LAND REQUIRED FOR RIGHT OF WAY
 PARK COUNTY
 SCALE 1" = 100' MAP COMPLETED 6-30-54