


PLANS
NOT
TO
SCALE

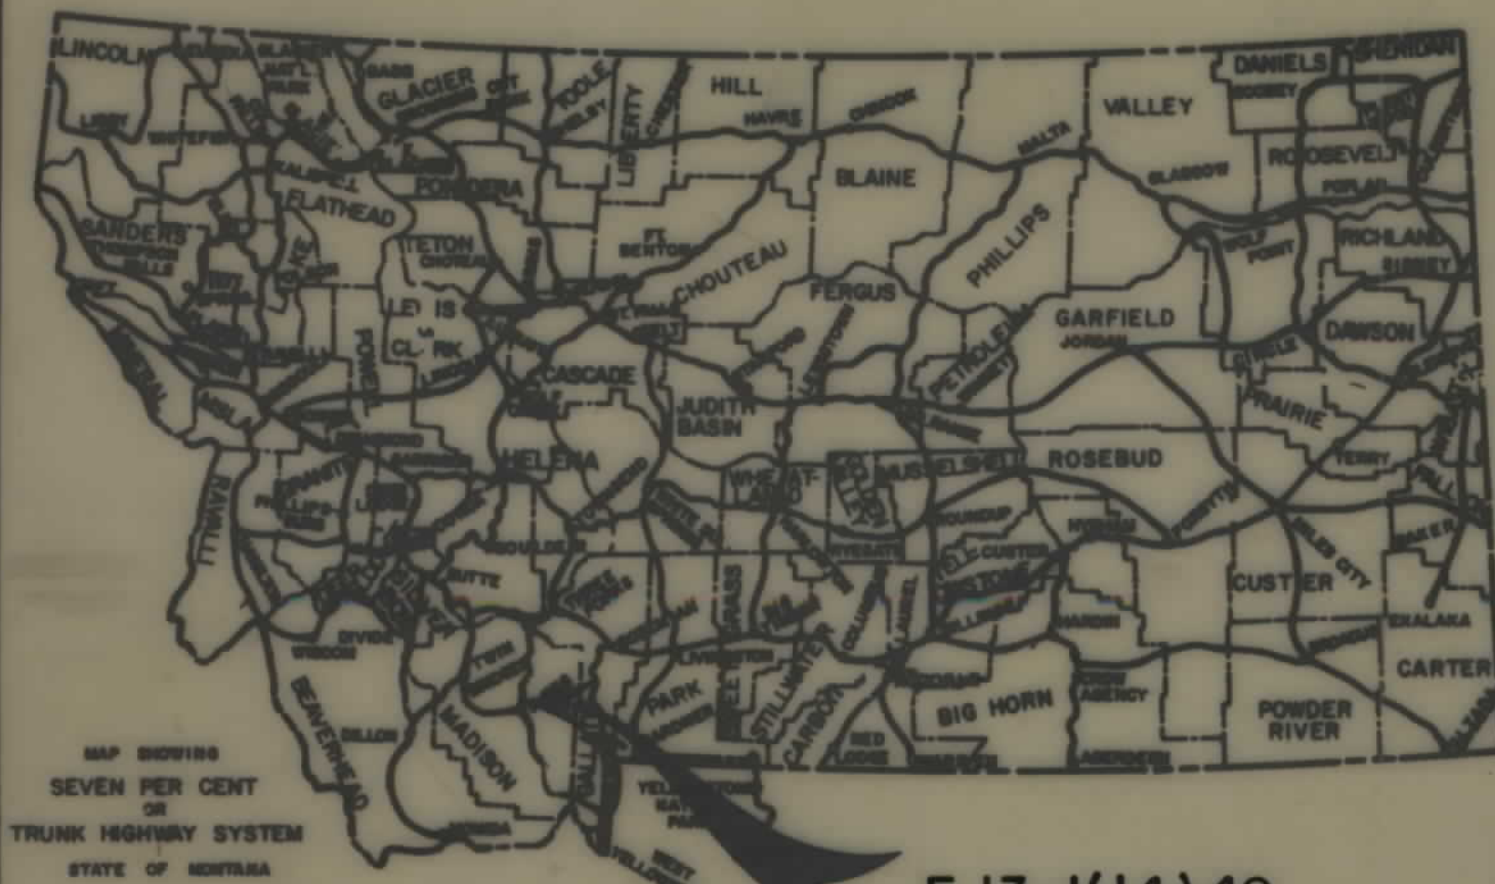

F 13-1(14)49

CONVENTIONAL SIGNS

PROPOSED RIGHT OF WAY LINE	---
EXISTING RIGHT OF WAY LINE	---
RAILROAD RIGHT OF WAY LINE	---
CENTERLINE (C) OR PROJECTED LINE	---
STK'D CENTERLINE	---
OWNERSHIP BOUNDARY	---
PRESENT TRAVELED WAY (P.T.W.)	---
R/W LINE FENCED	---
CONSTRUCTION LIMITS	CUT --- FILL ---
FENCE LINE	---
CONTROL OF ACCESS WITH FENCE	---
LIMITED ACCESS	---
EXISTING LIMITED ACCESS	---
GATE IN FENCE	---
CATTLE GUARD = 24'	---
STATE & NATIONAL BORDER LINES	---
CITY OR TOWN LIMITS LINE	---
COUNTY LINE	---
RESERVATION LINE	---
TOWNSHIP & SECTION LINE	---
1/4 & 1/2 SECTION LINE	---
SECTION CORNER	FOUND --- UNFOUND ---
1/4 SECTION COR.	---
1/16 SECTION COR.	---
CENTER OF SECTION	---
TELEPHONE OR TELEGRAPH POLES IN PLACE	---
POWER POLES IN PLACE	---
TEL. OR TEL. OR POWER POLES TO BE MOVED	---
NEW PIPES	---
OLD PIPES IN PLACE	---
OUTLET DITCH	---
INLET DITCH	---
DITCHES	---
CHANNEL CHANGES	---
BRIDGES	---
RAILROADS	---
PARCEL NUMBER	---
NEW APPROACH	---
EXISTING APPROACH	---

RELATED PROJECTS
F 171-A
RF 13-1(5)


ASSOCIATED PROJECT
AGREEMENT NUMBERS
F 13-1(10)49 RE.

STATE OF MONTANA DEPARTMENT OF HIGHWAYS

RIGHT OF WAY PLAN OF FEDERAL AID PROJECT NO. F 13-1(14)49

ENNIS - NORTH

MADISON COUNTY
6.3 MILES

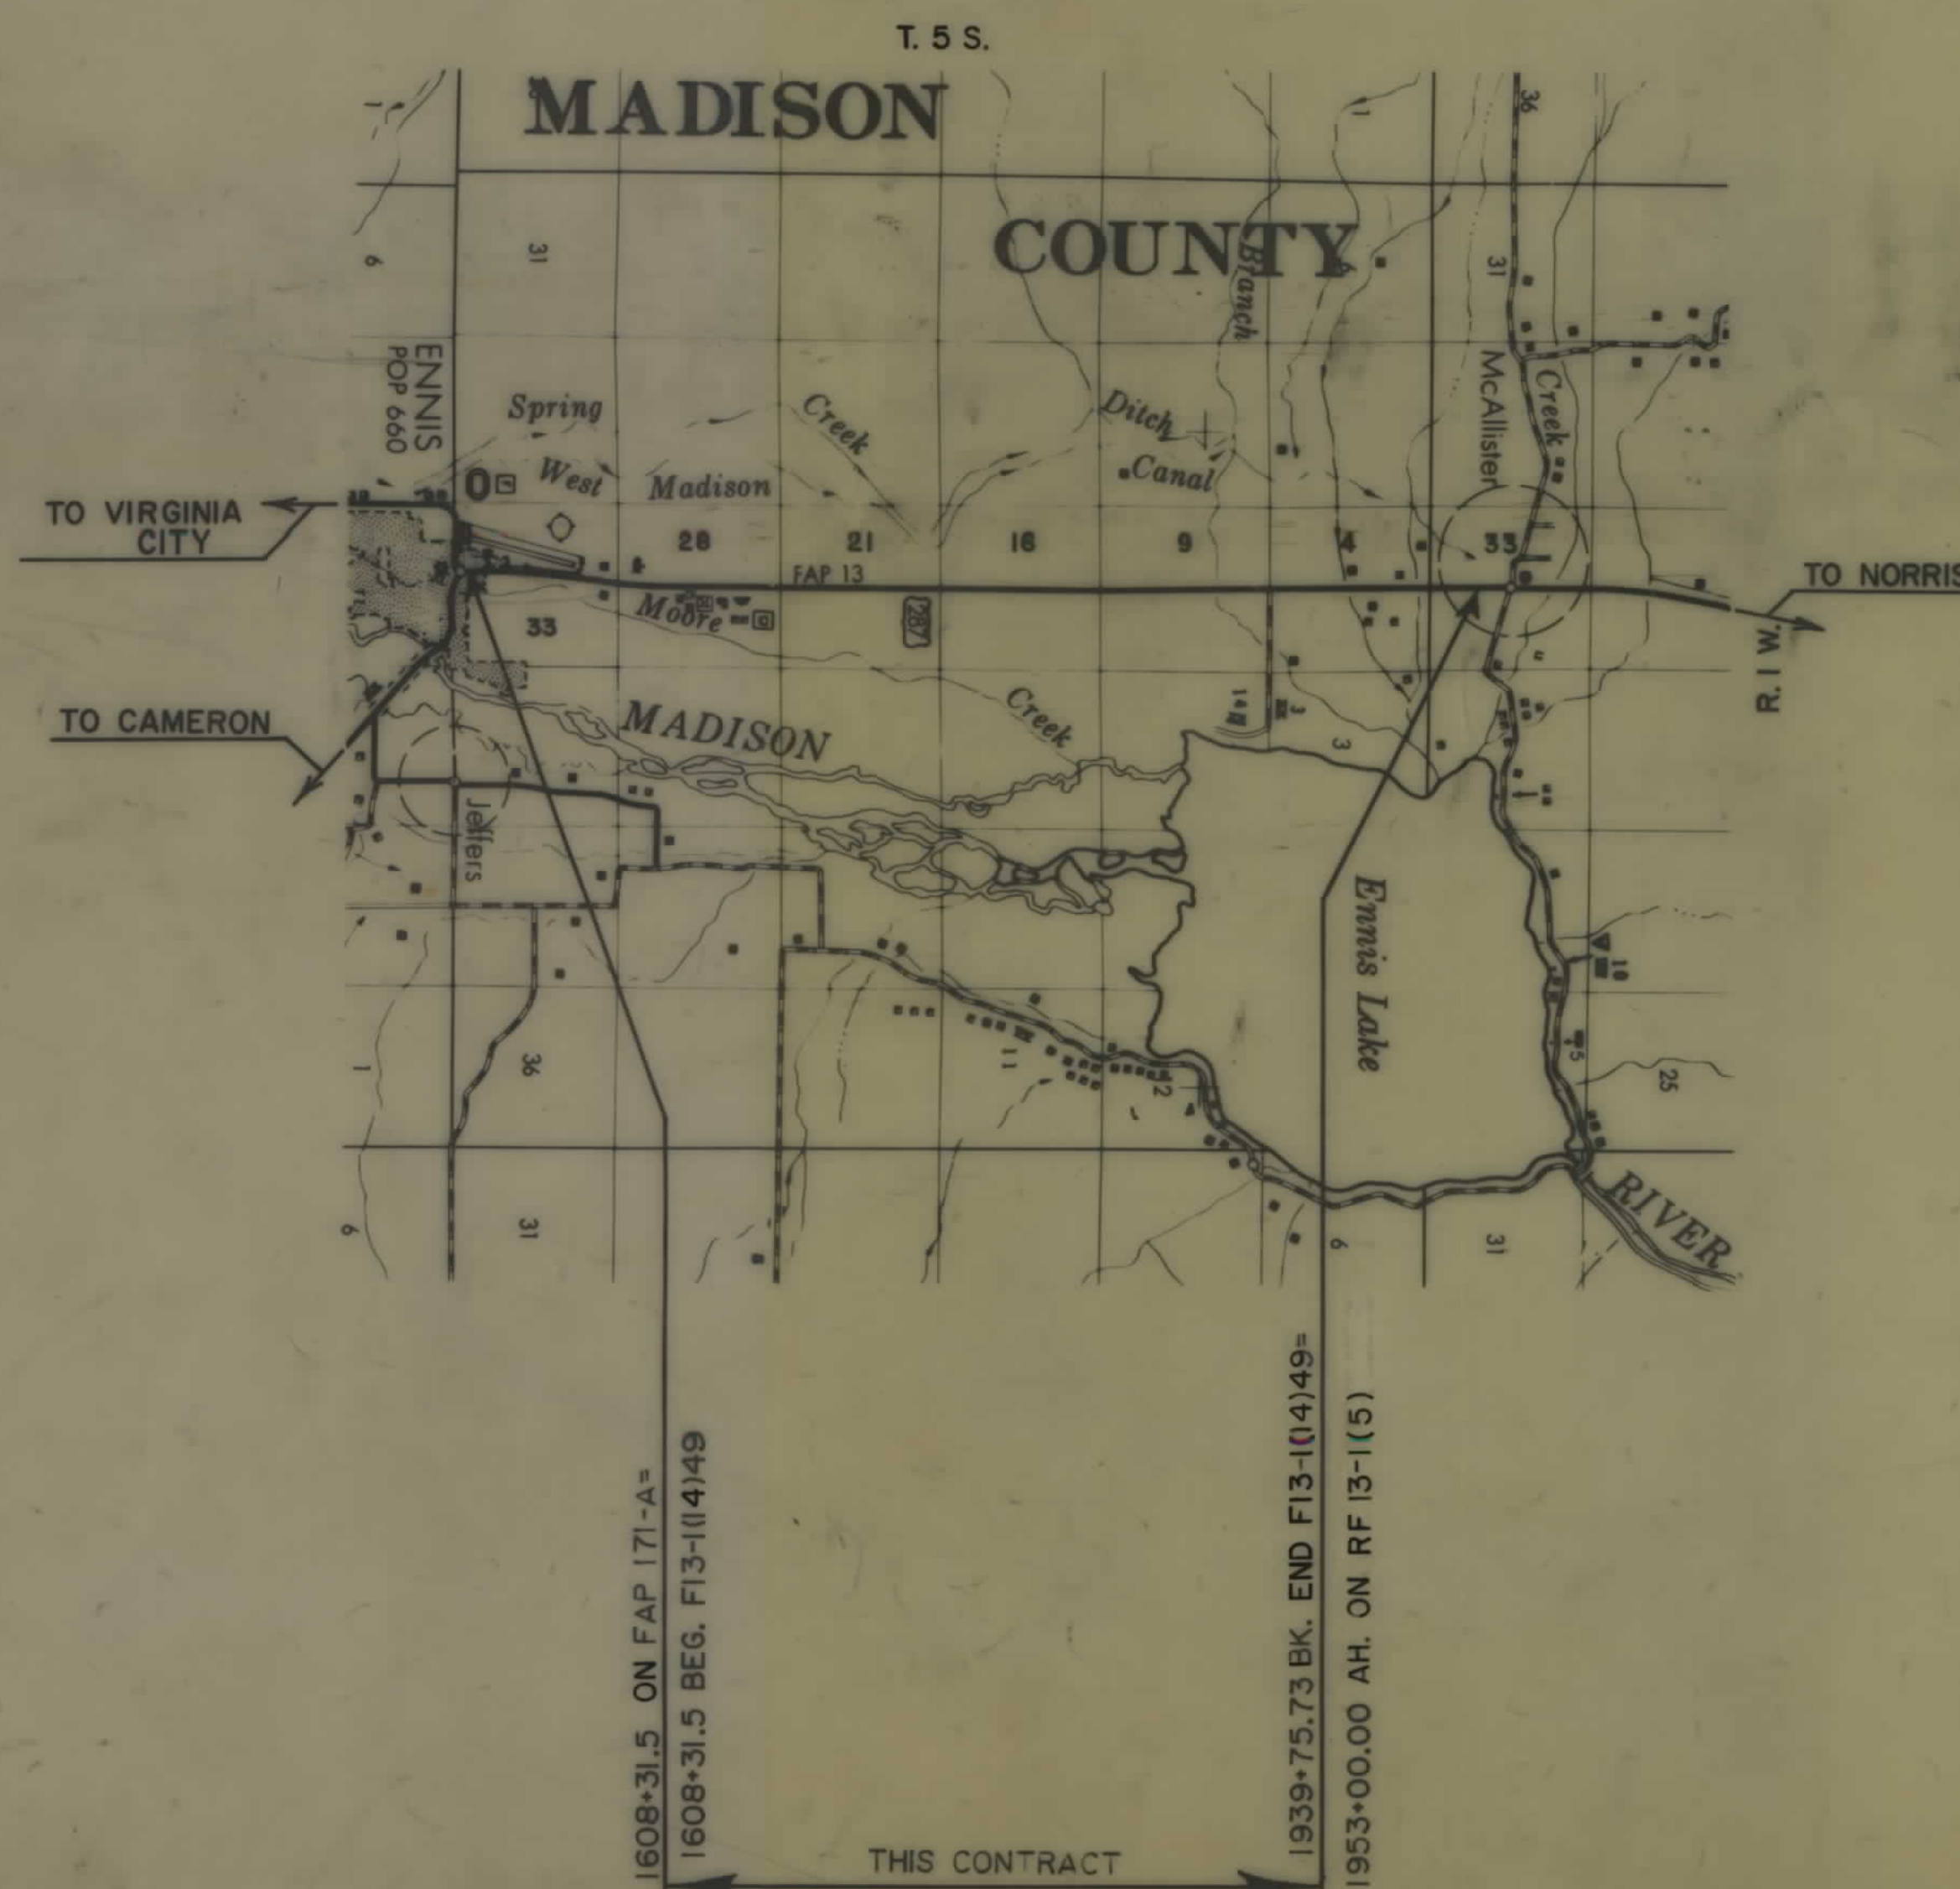

STATE	PROJECT NO.	SHEET NO.	TOTAL SHEETS
MONT.	F 13-1(14)49	1	13

ENNIS - NORTH

AMENDED CONTROLLED ACCESS RESOLUTION
IS RECORDED IN BOOK 484, PAGE 199
OFFICIAL RECORDS OF MADISON COUNTY, MONTANA

A LIMITED ACCESS FACILITY
SEE SHEET NO. 2 FOR LIMITED
ACCESS RESOLUTION

INDEX

PARCEL NO.	OWNERSHIPS	SHEET NO.
1	LAURA CROOKER & STEPHANIE VUJOVICH	2, 3
2	EARL LOVE ET AL.	3
3	VALLEY GARDEN RANCH	3
4	VALLEY GARDEN RANCH	3
5	EDWIN & JEAN BIGELOW	3
6	ROBERT & CORA GOGGINS	3, 4
7	RONALD C. & MARTHA J. NOACK	3
8	ROY & WILLIAM KIDD	4
9	CHARLES & KATHY STRAWSER	4
10	ROBERT LEE	4
11	SUSAN REN & ALICE RUPPLE	4
12	WILLIAM & HELEN THEXTON	4
13	MADISON VALLEY BAPTIST CHURCH	4
14	COX BROS. INVESTMENTS	4, 5
15	MONTANA ROSE & FLORAL	4, 5
16	SKYLINE INVESTMENT, INC.	5
17	LARRY & JANET HERRON	5
18	MADISON LUMBER CO.	5
19	MICHAEL S. TOTH	5
20	MICHAEL M. & ALICE TOTH	5
21	TOWN OF ENNIS	5
22	EILEEN & MICHAEL WHITE	5
23	EUGENE & LOIS WALSH	5
24	VALLEY GARDEN RANCH	5-11
25	DELETED	
26	STATE OF MONTANA	7, 8
27	DELETED	
28	JAMES E. ROBERTSON	11
29	EDWIN & ELIZABETH COLBERN	11, 12
30	JOE & MARY STROZZI	11
31	RUDY SILVA INVESTORS	11
32	DELETED	
33	RUDY SILVA INVESTORS	11
34	BEN JOHNSON'S MONT. PROPERTIES	11
35	RUDY SILVA INVESTORS	11
36	JESS ARMITAGE	11
37	DELETED	
38	DELETED	
39	EDWARD & JUDITH ALBERT	12
40	BEN JOHNSON'S MONT. PROPERTIES	12
41	GORDON & BETTY GRAVELLE	12
42	ALEX & ZANE YENNY	12
43	LOIS & CAROL JENSEN	12
44	BEN JOHNSON'S MONT. PROPERTIES	12
45	ROBERT HOLT	12
46	BEN JOHNSON'S MONT. PROPERTIES	12
47	ED & MARY MATTSO	12
48	EDWIN & ELIZABETH COLBERN	12
49	DONALD & PATRICIA SCHAUFER	12
50	PAUL McMULLAN, TRUSTEE	13
51	EDMUND & RUTH BOUCHARD	13
52	BEVERLY M. MARTIN ET AL.	13
53	MONTANA POWER CO.	13
54	ROLLAND HEBEL	13
55	VALLEY GARDEN RANCH	3-5
56	EDWIN & ELIZABETH COLBERN	12
171	PAUL F. JR. & KAREN W. McMULLIN	5
57	MADISON COUNTY	11

U.S. DEPARTMENT OF TRANSPORTATION
FEDERAL HIGHWAY ADMINISTRATION

F.H.W.A.
APPROVED: 2-11-91

DIVISION ADMINISTRATOR

DATE

REV. 9-11-91; 12-29-92; 5-23-94


OWNERSHIPS											PRIVATE ROAD APPROACHES						STATE	PROJECT NO.	SHEET NO.	TOTAL SHEETS
PARCEL	NAME	ADDRESS	TOTAL AREA	GROSS R/W AREA	EX. EASE. AREA	NET AREA	REMAINDER LEFT	REMAINDER RIGHT	CONST. PMT. AREA	EASEMENT AREA	PARCELS SERVED	NO. OF APP.	SIDE	MOVABLE APPROACHES (1) LIMITS	JOINT-USE APPROACHES (2) FIXED LOCATION		MONT.	F 13-1(14)49	4	13
55	VALLEY GARDEN RANCH INC.	P.O. BOX 666 ENNIS, MT.		SEE SHEET		5					55	1	LT.	SEE SHEET	5					
6	ROBERT & CORA GOGGINS	P.O. BOX 268 ENNIS, MT.		0.07AC		0.07AC					6	1	RT.	1640+45	1658+08					
8	ROY REED & WILLIAM KIDD	P.O. BOX 645 ENNIS, MT.	1.03AC	0.13AC		*0.13AC					8	1	RT.	1658+08	1661+00					
9	CHARLES & KATHY STRAWSER	P.O. BOX 999 ENNIS, MT.	1.03AC	0.05AC		*0.05AC					10	1	RT.	1662+04	1664+35					
10	ROBERT LEE	8555 DIERINGER LANE RENO, NV.	1.00AC	0.11AC		0.11AC		0.89AC			12	2	RT.	1665+77	1676+00					
11	SUSAN REN & ALICE RUPPLE	P.O. BOX 772 ENNIS, MT.	1.53AC	0.07AC		0.07AC		1.46AC			13	1	RT.	1676+00	1678+68					
12	WILLIAM & HELEN THEXTON	C/O MELVIN THEXTON 7821 NANCY CIRCLE LAPALMA, CA.		0.47AC		0.47AC					11	1	RT.	1664+00	1665+75					
			1.56AC	0.12AC		0.12AC		1.44AC			9	1	RT.		1661+50					
13	MADISON VALLEY BAPTIST CHURCH	P.O. BOX 666 ENNIS, MT.		SEE SHEET		5														
14	COX BROTHERS INVESTMENTS ETAL.			SEE SHEET		5														
15	MONTANA ROSE & FLORAL INC.			SEE SHEET		3														
7	RONALD C. & MARTHA J. NOACK																			

ENNIS - NORTH

* TO BE PURCHASED IN EASEMENT

(1) MOVABLE ROAD APPROACHES MAY BE RELOCATED BETWEEN THE SPECIFIED STATIONS AFTER THE INITIAL CONSTRUCTION. BEFORE RECONSTRUCTION, A PERMIT MUST BE OBTAINED FROM THE MDOT OFFICE IN BUTTE

(2) JOINT-USE ROAD APPROACH RELOCATIONS "RESTRICTED". (SEE LIMITED ACCESS RESOLUTION, SHEET NO. 2.)

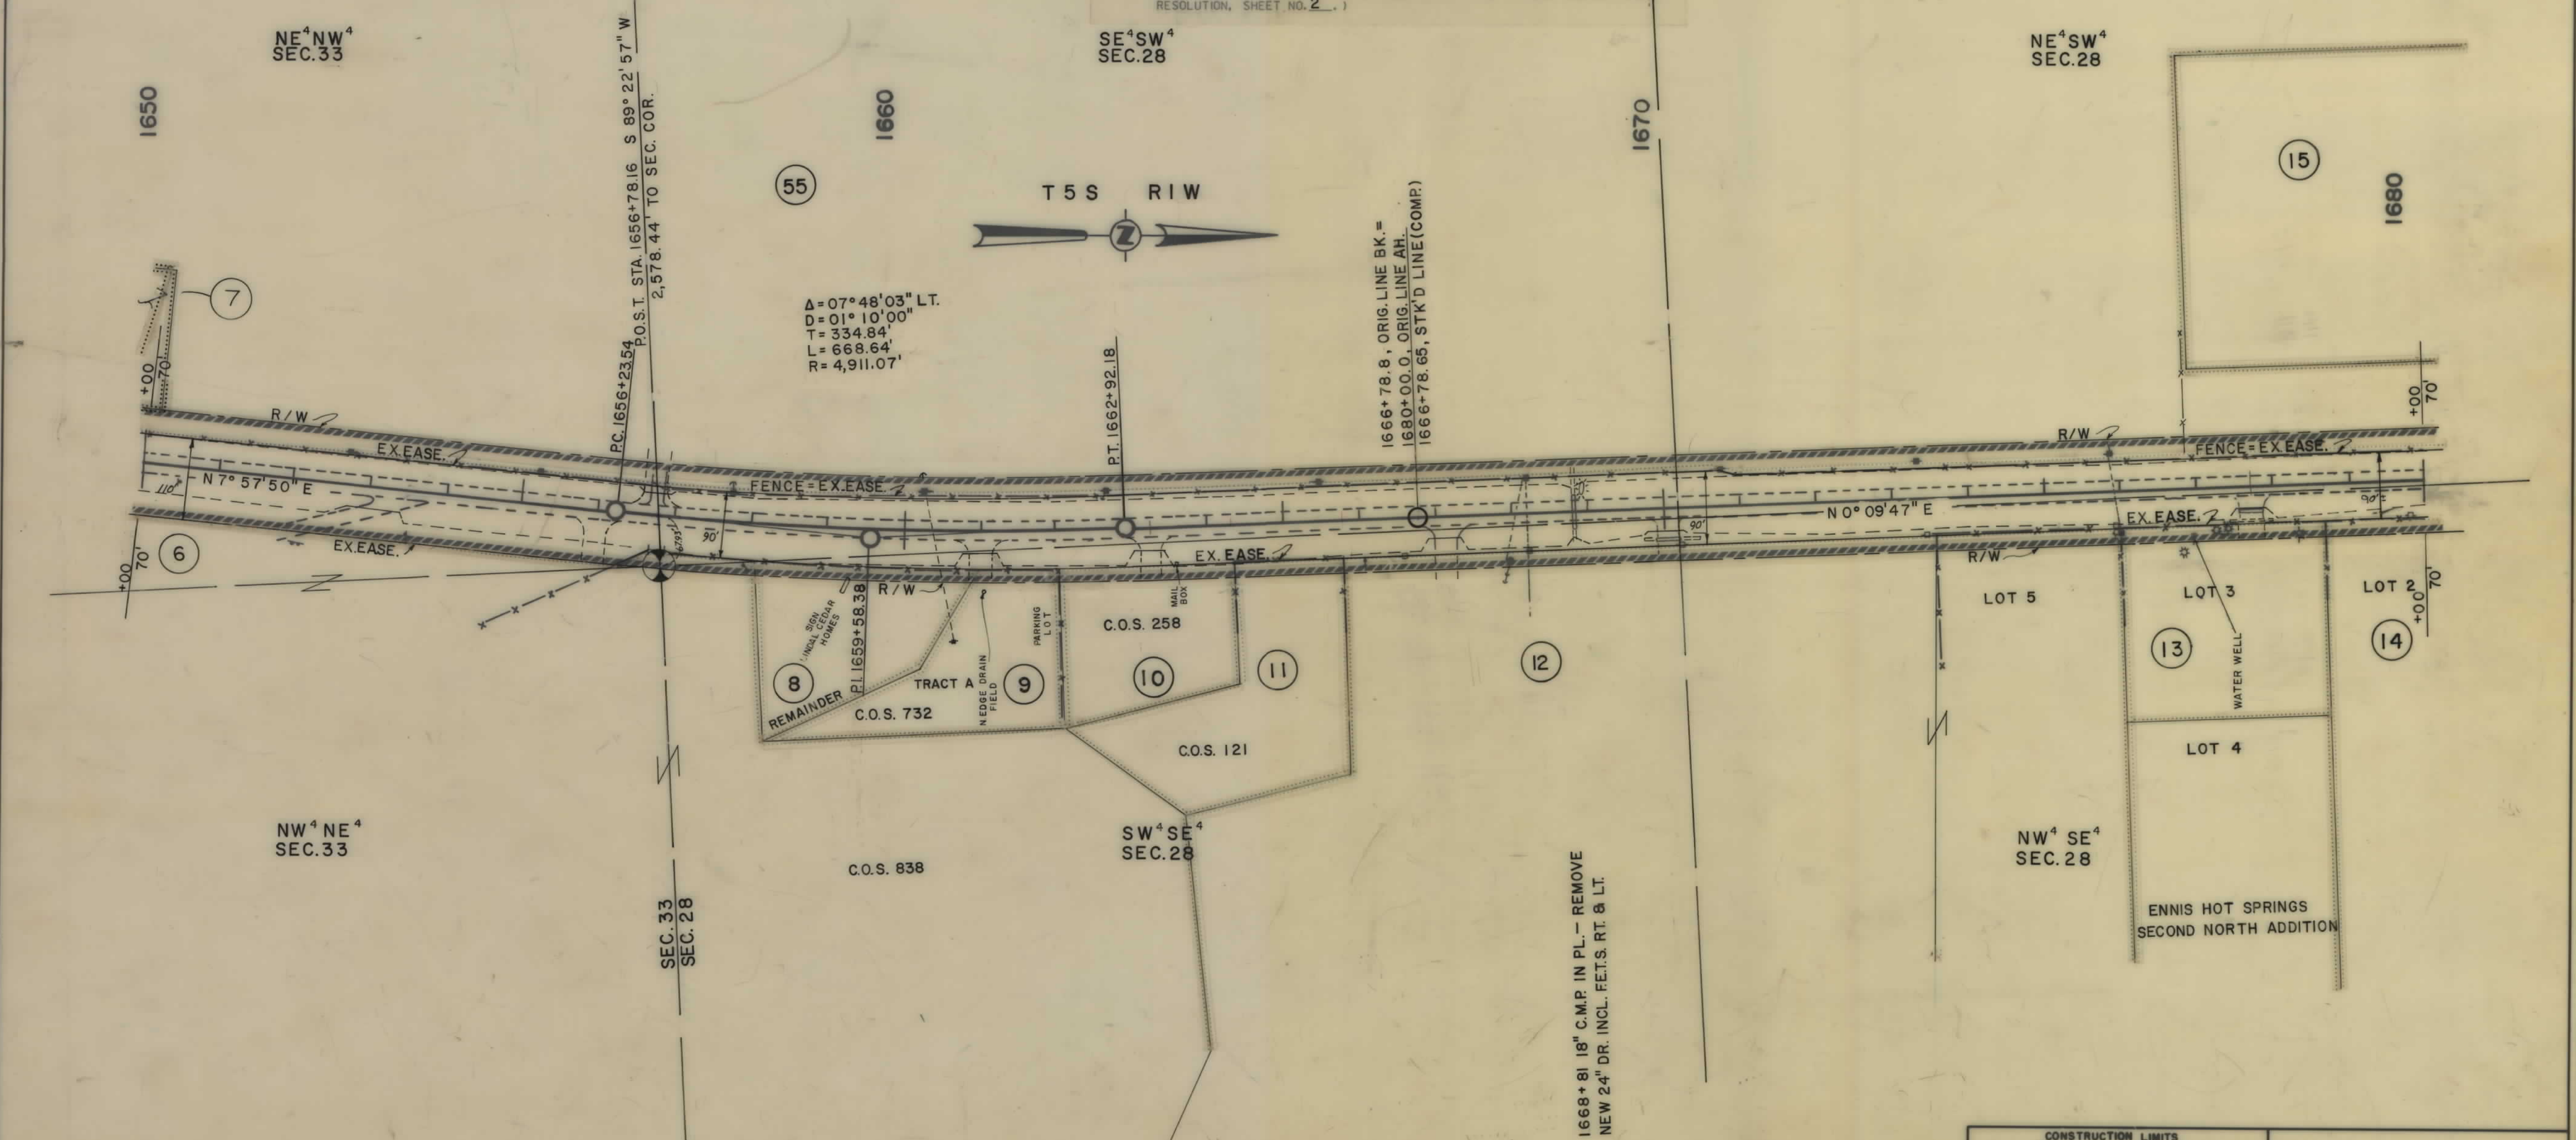

CONSTRUCTION LIMITS
TOP OF CUT
TOE OF FILL
CONSTRUCTION LIMITS
INCLUDE BACKSLOPE ROUNDING

MAP TRANS. TO R/W
MAP REVISED
5-23-94

3-1-91 7-11-91
8-28-92 9-29-92

F.H.W.A. APPR. 2-11-91

STATE OF MONTANA
DEPARTMENT OF HIGHWAYS
LAND REQUIRED FOR RIGHT OF WAY
MADISON COUNTY

SCALE 1"=100'

OWNERSHIPS											PRIVATE ROAD APPROACHES						
PARCEL	NAME	ADDRESS	TOTAL AREA	GROSS R/W AREA	EX. EASE. AREA	NET AREA	REMAINDER		CONST. PMT. AREA	EASEMENT AREA	PARCELS SERVED	NO. OF APP.	SIDE	MOVABLE APPROACHES (1)		JOINT-USE APPROACHES (2)	
							LEFT	RIGHT						LIMITS		FIXED LOCATION	
														FROM STA.	TO STA.		STATION
14	COX BROS. INVESTMENTS C/O DONALD & PATRICIA SCHAUFELER	P.O. BOX 897 ENNIS, MT.	5.00AC.	0.12AC.		0.12AC.											
15	MONTANA ROSE & FLORAL, INC.	P.O. BOX 545 ENNIS, MT.	7.15AC.	0.17AC.		0.17AC.	6.98AC.	4.88AC.			14	1	RT.	1678+68	1681+38		
16	SKYLINE INVESTMENT, INC.	16475 DALLAS PARKWAY, DALLAS TX	5.00AC.	0.12AC.		0.12AC.		4.88AC.			15 & 24	1	LT.			1683+80	
17	LARRY & JANET HERRON	1790 SIGGARD DRIVE, SALT LAKE CITY, UTAH	1.67AC.	0.12AC.		0.12AC.		1.55AC.			16 & 17	1	RT.			1684+12	
18	MADISON LUMBER CO.	P.O. BOX 485, ENNIS, MT.	5.00AC.	0.14AC.		0.14AC.		4.86AC.			17	1	RT.	1686+85	1692+28		
19	MICHAEL TOTH	P.O. BOX 773, ENNIS, MT.	5.00AC.	0.19AC.		0.19AC.		4.81AC.			18	1	RT.	1692+28	1694+95		
20	MICHAEL & ALICE TOTH	P.O. BOX 773, ENNIS, MT.	8.79AC.	0.20AC.		0.20AC.		8.59AC.	* 0.13AC.		19	1	RT.	1694+95	1697+75		
21	TOWN OF ENNIS	TOWN HALL, ENNIS, MT.	3.49AC.	0.02AC.		0.02AC.		3.47AC.	0.01AC.		20	1	RT.	1697+75	1700+60		
22	EILEEN & MICHAEL WHITE	P.O. BOX 155, McALLISTER, MT.	4.94AC.	0.28AC.		0.28AC.		4.66AC.	0.12AC.		21	1	RT.	1700+60	1700+90		
23	EUGENE & LOIS WALSH	P.O. BOX 531, ENNIS, MT.	4.94AC.	0.69AC.		0.69AC.		4.25AC.			22	1	RT.	1700+90	1704+35		
24	VALLEY GARDEN RANCH	P.O. BOX 666, ENNIS, MT.		SEE SHEET 11		2.30AC.					23	1	RT.	1704+35	1710+576		
55	VALLEY GARDEN RANCH	P.O. BOX 666, ENNIS, MT.				2.30AC.					55	1	LT.	1647+95	1681+38		
17.1	PAUL F. JR. & KAREN W. McMULLIN	P.O. BOX 55, ENNIS, MT.	10.00AC.	0.23AC.		0.23AC.		9.77AC.									
											* TEMP. EASE.						

* TEMP. EASE.

- (1) MOVABLE ROAD APPROACHES MAY BE RELOCATED BETWEEN THE SPECIFIED STATIONS AFTER THE INITIAL CONSTRUCTION. BEFORE RECONSTRUCTION, A PERMIT MUST BE OBTAINED FROM THE MDOT OFFICE IN BUTTE.
- (2) JOINT-USE ROAD APPROACH RELOCATIONS "RESTRICTED". (SEE LIMITED ACCESS RESOLUTION, SHEET NO. 2.)

STATE	PROJECT NO.	SHEET NO.	TOTAL SHEETS
MONT.	F 13-1(14)49	5	13

ENNIS - NORTH

Δ=1°20'00" LT.
D=0°15'00"
T=266.68'
L=533.33'
R=22,918.31'

PROJ. P.O.C. 1710+15.65 S. 89° 30' 03" W
2,653.52' TO SEC. COR.
12


1710+00 R/W 100'

1710+15 END 90' CONST. PMT.

1710+00 R/W 110'

1708+85 R/W 100'

1709+03 30" C.M.P. IRR. IN PL. - REMOVE NEW 30' IRR. SQ. ENDS.

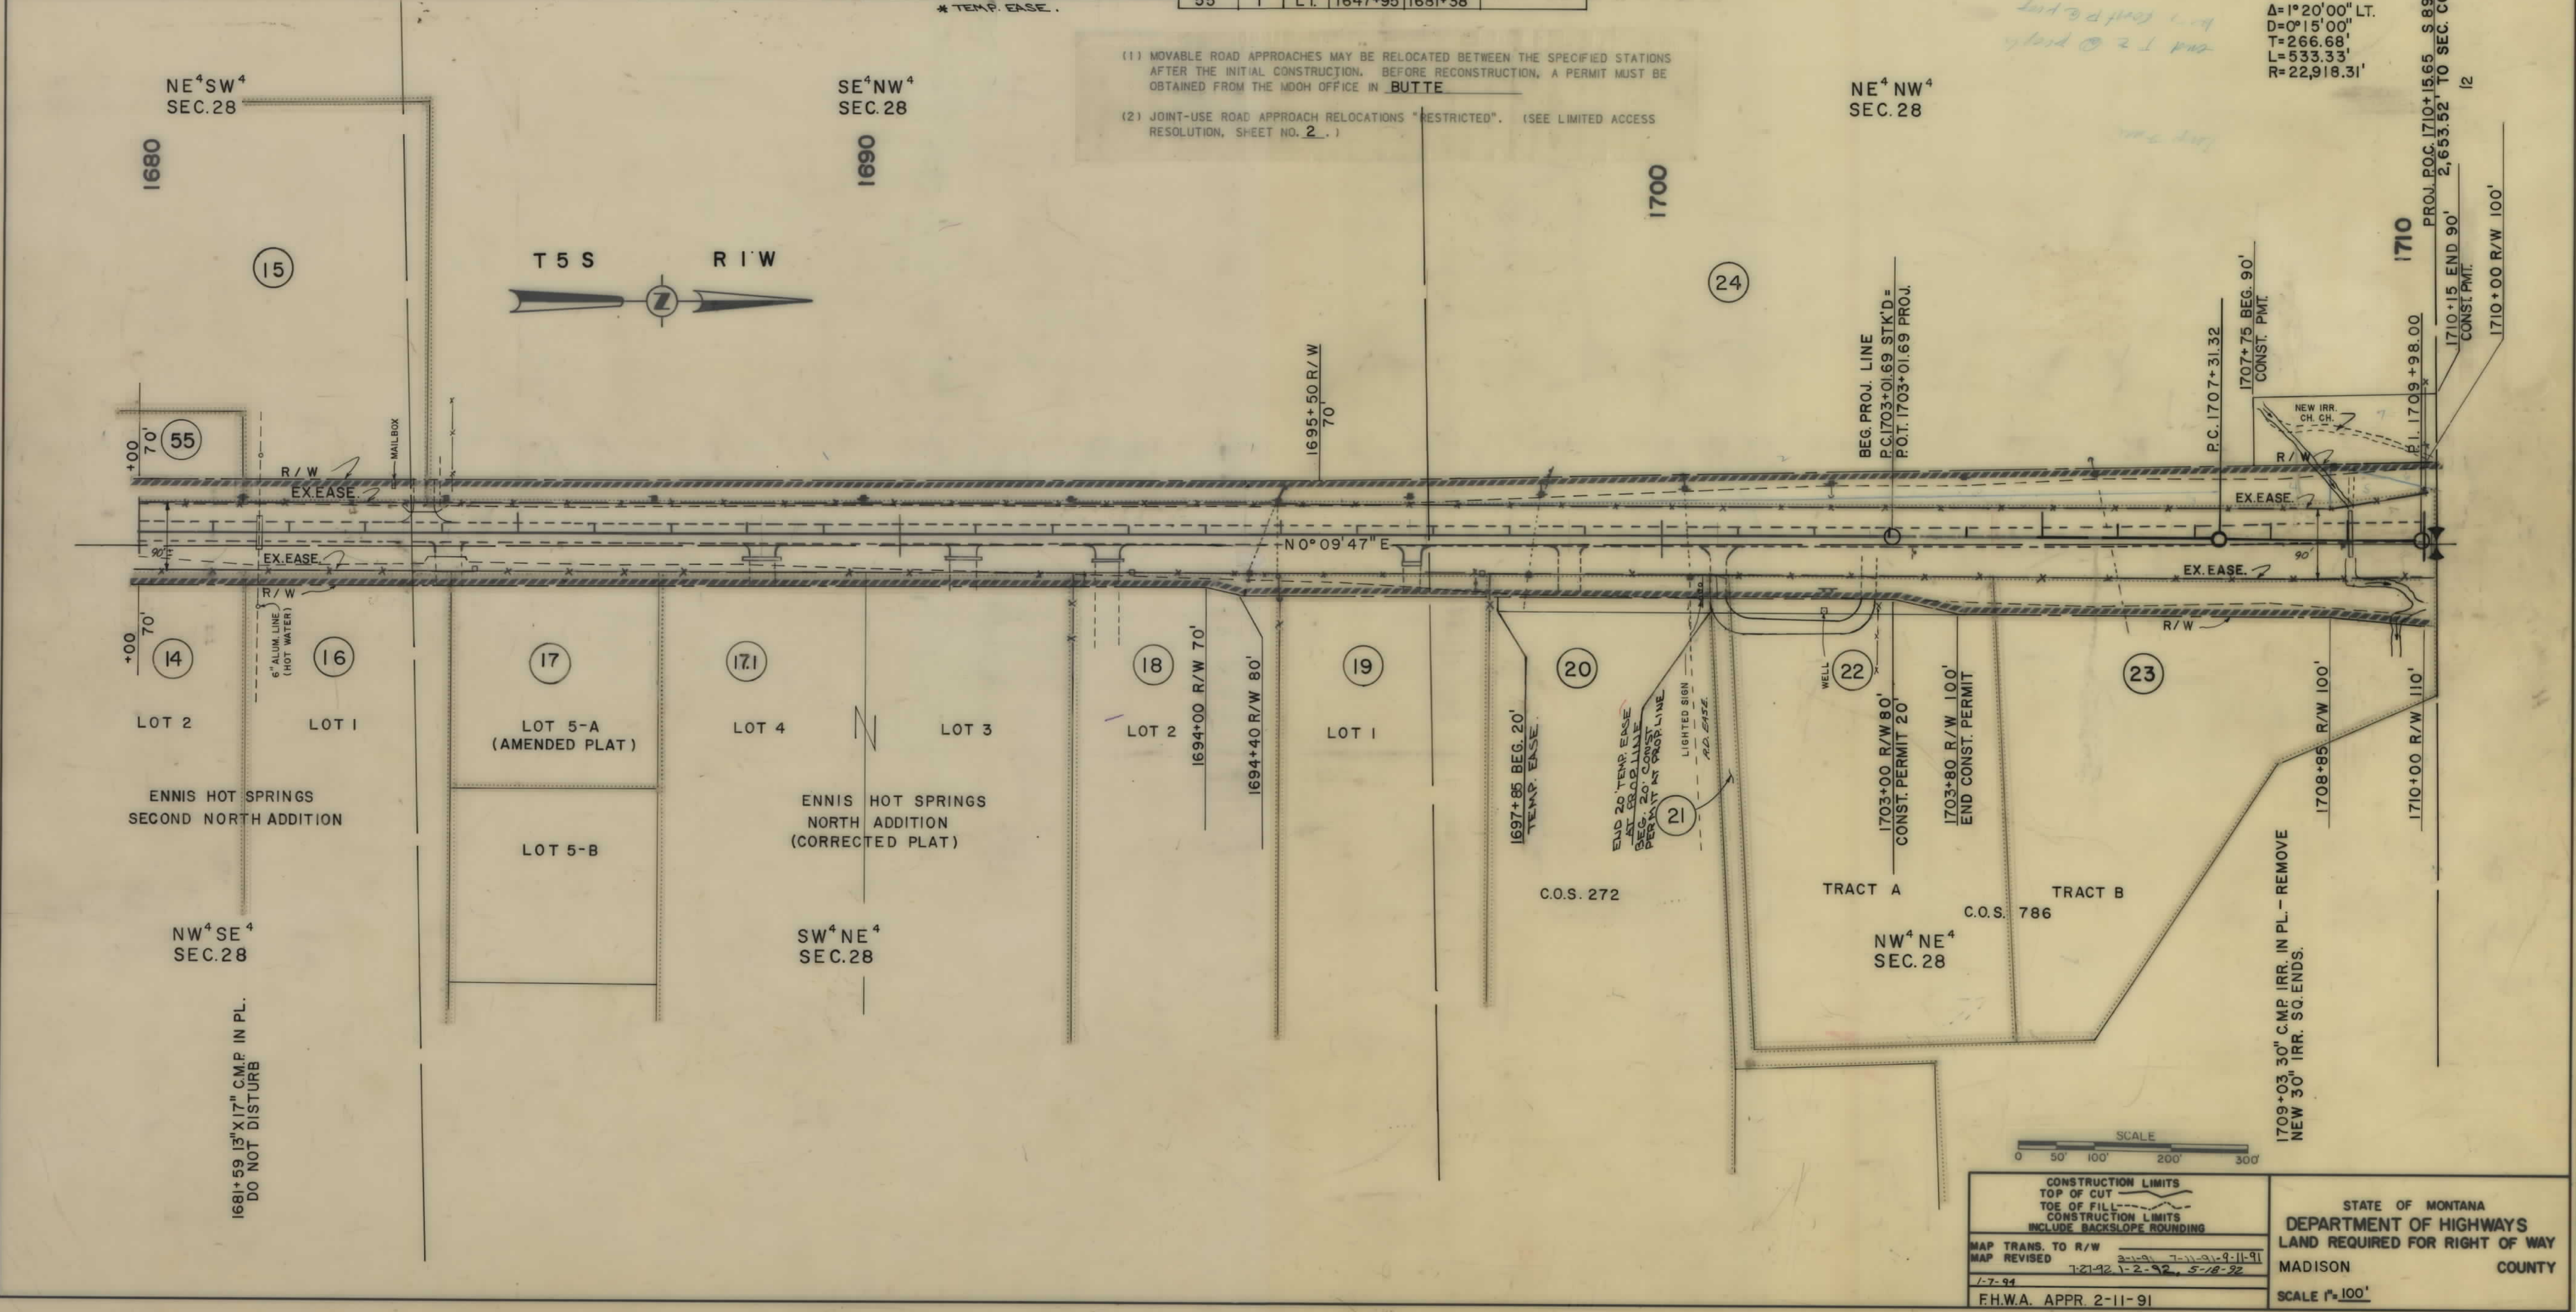

CONSTRUCTION LIMITS
TOP OF CUT
TOE OF FILL
CONSTRUCTION LIMITS
INCLUDE BACKSLOPE ROUNDING

MAP TRANS. TO R/W
MAP REVISED
1-7-94
F.H.W.A. APPR. 2-11-91

STATE OF MONTANA
DEPARTMENT OF HIGHWAYS
LAND REQUIRED FOR RIGHT OF WAY
MADISON COUNTY

SCALE 1"=100'

OWNERSHIPS									
PARCEL	NAME	ADDRESS	TOTAL AREA	GROSS R/W AREA	EX. EASE. AREA	NET AREA	REMAINDER LEFT	REMAINDER RIGHT	EASEMENT AREA
24	VALLEY GARDEN RANCH	P.O. Box 666, ENNIS, MT.		56.32 AC.	31.67 AC.	24.65 AC.			5.62 AC.
3,5,5,24	COMBINATION PARCEL	P.O. Box 666, ENNIS, MT.		56.32 AC.	31.67 AC.	24.65 AC.			5.62 AC.
28	JAMES E. ROBERTSON	421 S. BLACK, BOZEMAN, MT.							0.01 AC.
29	EDWIN C. & ELIZABETH A. COLBERN	ET AL. 705 N.A. ST. OXNARD, CA.		SEE SHEET	NO. 12				
30	JOE D. & MARY K. STROZZI	Box 617, WHITEHALL, MT.	2.25 AC.						0.33 AC.
31	RUDY SILVA INVESTORS	P.O. Box 29, MONTEBELLO, CA.	5.63 AC.						0.04 AC.
32	DELETED								
33	RUDY SILVA INVESTORS	P.O. Box 29, MONTEBELLO, CA.	1.14 AC.						0.06 AC.
34	BEN JOHNSON'S MONTANA PROPERTIES	Box 607, ENNIS, MT.							0.06 AC.
35	RUDY SILVA INVESTORS	P.O. Box 29, MONTEBELLO, CA.	1.06 AC.						0.02 AC.
36	JESS ARMITAGE	P.O. Box 115, ENNIS, MT.	1.05 AC.						0.01 AC.
37	DELETED								
57	MADISON COUNTY								

PRIVATE ROAD APPROACHES					
PARCELS SERVED	NO. OF APP.	SIDE	MOVABLE APPROACHES (1)		JOINT-USE APPROACHES (2)
			LIMITS		FIXED LOCATION
			FROM STA.	TO STA.	STATION
24	5	LT.	1683+80	1869+64	
24	1	RT.	1790+22	1869+48	
28 & 29	1	LT.			1870+14
34**	1	RT.	1883+90		FIXED LOCATION
15 & 24	1	LT.			1683+80
24	2	RT.	1711+00	1763+00	
29	1	LT.	1871+14	1892+90	


STATE	PROJECT NO.	SHEET NO.	TOTAL SHEETS
MONT.	F 13-1(14)49	11	13

ENNIS - NORTH

** ACCESS CONTROL ACQUIRED FROM PARCEL 57.

(1) MOVABLE ROAD APPROACHES MAY BE RELOCATED BETWEEN THE SPECIFIED STATIONS AFTER THE INITIAL CONSTRUCTION. BEFORE RECONSTRUCTION, A PERMIT MUST BE OBTAINED FROM THE MDOT OFFICE IN BUTTE

(2) JOINT-USE ROAD APPROACH RELOCATIONS "RESTRICTED". (SEE LIMITED ACCESS RESOLUTION, SHEET NO. 2.)

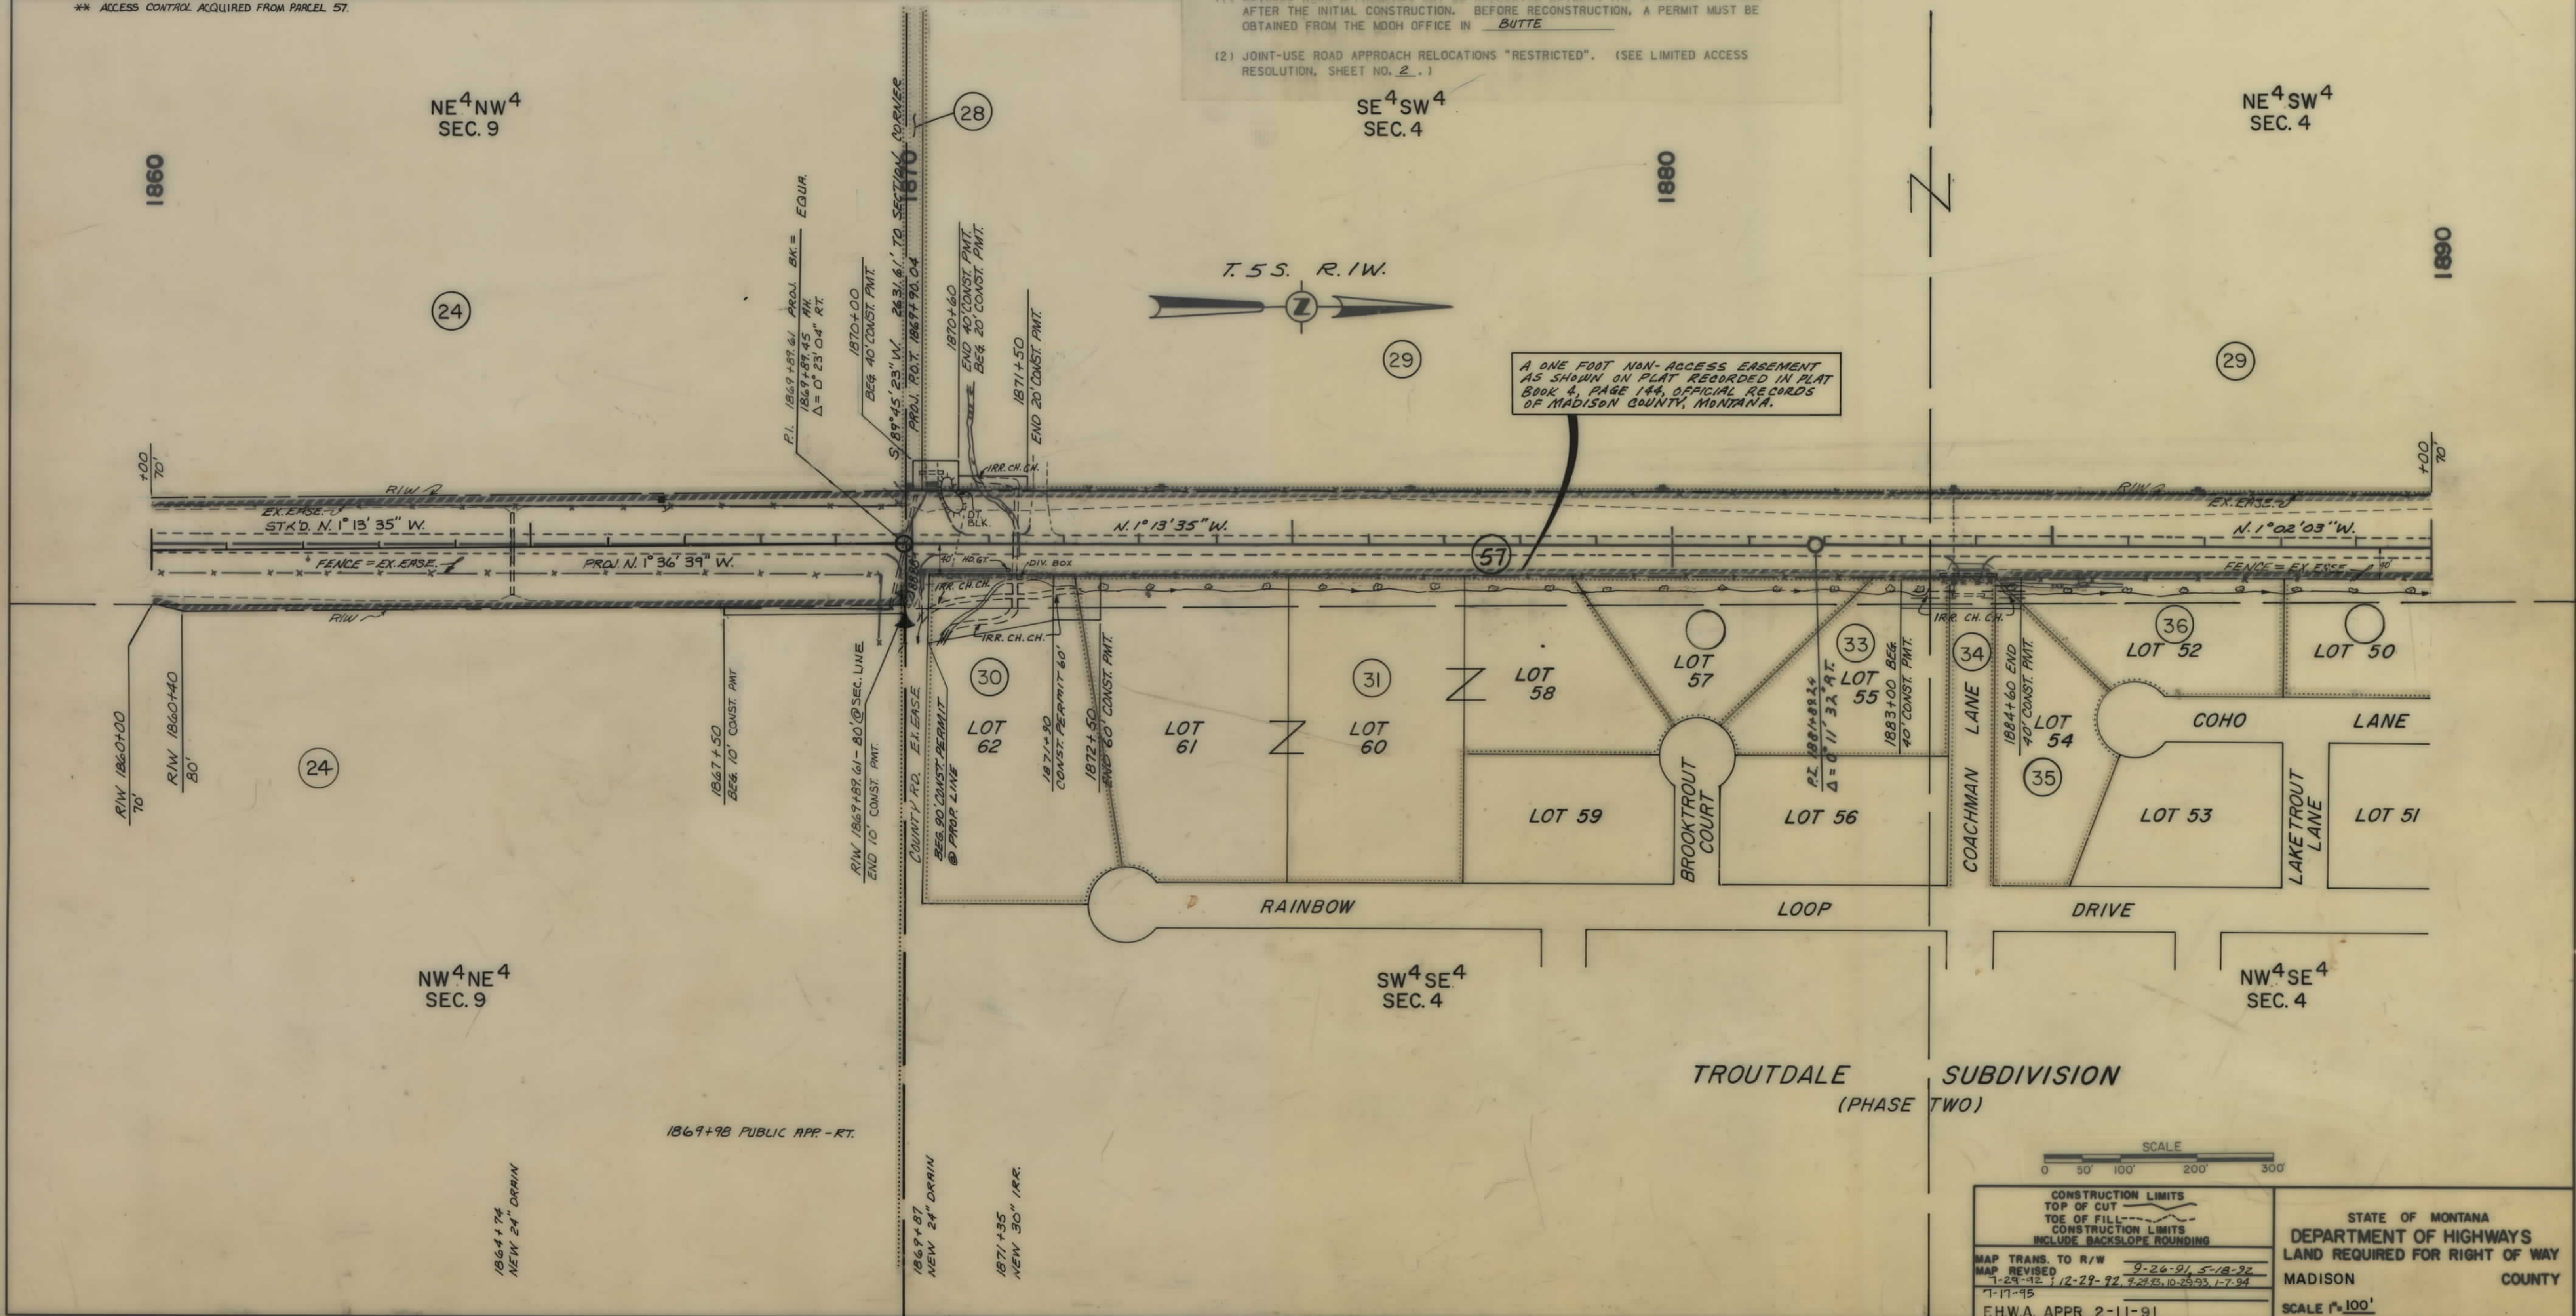

SCALE

0 50 100 200 300

CONSTRUCTION LIMITS

TOP OF CUT

TOE OF FILL

CONSTRUCTION LIMITS

INCLUDE BACKSLOPE ROUNDING

MAP TRANS. TO R/W

MAP REVISED

7-17-95

F.H.W.A. APPR. 2-11-91

STATE OF MONTANA

DEPARTMENT OF HIGHWAYS

LAND REQUIRED FOR RIGHT OF WAY

MADISON COUNTY

SCALE 1"=100'

OWNERSHIPS									
PARCEL	NAME	ADDRESS	TOTAL AREA	GROSS R/W AREA	EX. EASE. AREA	NET AREA	REMAINDER LEFT	REMAINDER RIGHT	CONST. PMT. AREA
56	EDWIN C. & ELIZABETH COLBERN ET AL.	705 N.A. ST. OXNARD, CA.			FOR	NEGOTIATIONS ONLY			0.08 AC.
29	EDWIN C. & ELIZABETH COLBERN ET AL.	705 N.A. ST. OXNARD, CA.							
37	DELETED								
38	DELETED								
39	EDWARD & JUDITH L. ALBERT	BOX 192, McALLISTER, MT. 59740		0.10 AC.		0.10 AC.			
40	BEN JOHNSON'S MONTANA PROPERTIES	BOX 607, ENNIS, MT. 59729		ACCESS	CONTROL	ACQUISITION ONLY			
41	GORDON F. & BETTY J. GRIVELLE	1008 WHITE LN., STOCKTON, CA.	1.024 AC.						0.034 AC.
42	ALEX & ZANE YENNY	P.O. BOX 8, HARRISON, MT. 59735	1.024 AC.	ACCESS	CONTROL	ACQUISITION ONLY			
43	LOUIS B. & CAROL J. JENSEN	P.O. BOX 870886, WASHINGTON, AK. 99687	1.193 AC.						0.02 AC.
44	BEN JOHNSON'S MONTANA PROPERTIES	BOX 607, ENNIS, MT. 59729	1.053 AC.	ACCESS	CONTROL	ACQUISITION ONLY			
45	ROBERT HOLT	BOX 6823, ANCHORAGE, AK. 99502	1.053 AC.	ACCESS	CONTROL	ACQUISITION ONLY			
46	BEN JOHNSON'S MONTANA PROPERTIES	BOX 607, ENNIS, MT. 59729		ACCESS	CONTROL	ACQUISITION ONLY			
47	ED & MARY MARTISON	BOX 504, ENNIS, MT. 59729	1.079 AC.	ACCESS	CONTROL	ACQUISITION ONLY			
48	EDWIN C. & ELIZABETH COLBERN ET AL.	705 N.A. ST. OXNARD, CA. 93030	0.02 AC.	0.02 AC.		0.02 AC.			
49	DONALD B. & PATRICIA SCHAEFLER	BOX 697, ENNIS, MT. 59729		0.01 AC.		0.01 AC.			0.02 AC.
50	PAUL F. McMULLIN, TRUSTEE	P.O. BOX 135, ENNIS, MT. 59729		SEE	SHEET NO. 13				
29 & 56	COMBINATION	705 N.A. ST. OXNARD, CA. 93030							0.08 AC.
34, 40, & 46	COMBINATION	BOX 607, ENNIS, MT. 59729		0.09 AC.		0.09 AC.			0.04 AC.


PRIVATE ROAD APPROACHES					
PARCELS SERVED	NO. OF APP.	SIDE	MOVABLE APPROACHES (1)		JOINT-USE APPROACHES (2)
			LIMITS		FIXED LOCATION
			FROM STA.	TO STA.	STATION
39	2	LT.	1892+90	1898+75	
40	1	RT.	1896+98	FIXED	LOCATION
46	1	RT.	1907+74	FIXED	LOCATION
49	1	RT.	1910+41	FIXED	LOCATION
56	2	LT.	1898+75	1921+40	

(1) MOVABLE ROAD APPROACHES MAY BE RELOCATED BETWEEN THE SPECIFIED STATIONS AFTER THE INITIAL CONSTRUCTION. BEFORE RECONSTRUCTION, A PERMIT MUST BE OBTAINED FROM THE MDOT OFFICE IN BUTTE

(2) JOINT-USE ROAD APPROACH RELOCATIONS "RESTRICTED". (SEE LIMITED ACCESS RESOLUTION, SHEET NO. 2.)

STATE	PROJECT NO.	SHEET NO.	TOTAL SHEETS
MONT.	F 13-1(14)49	12	13

ENNIS - NORTH

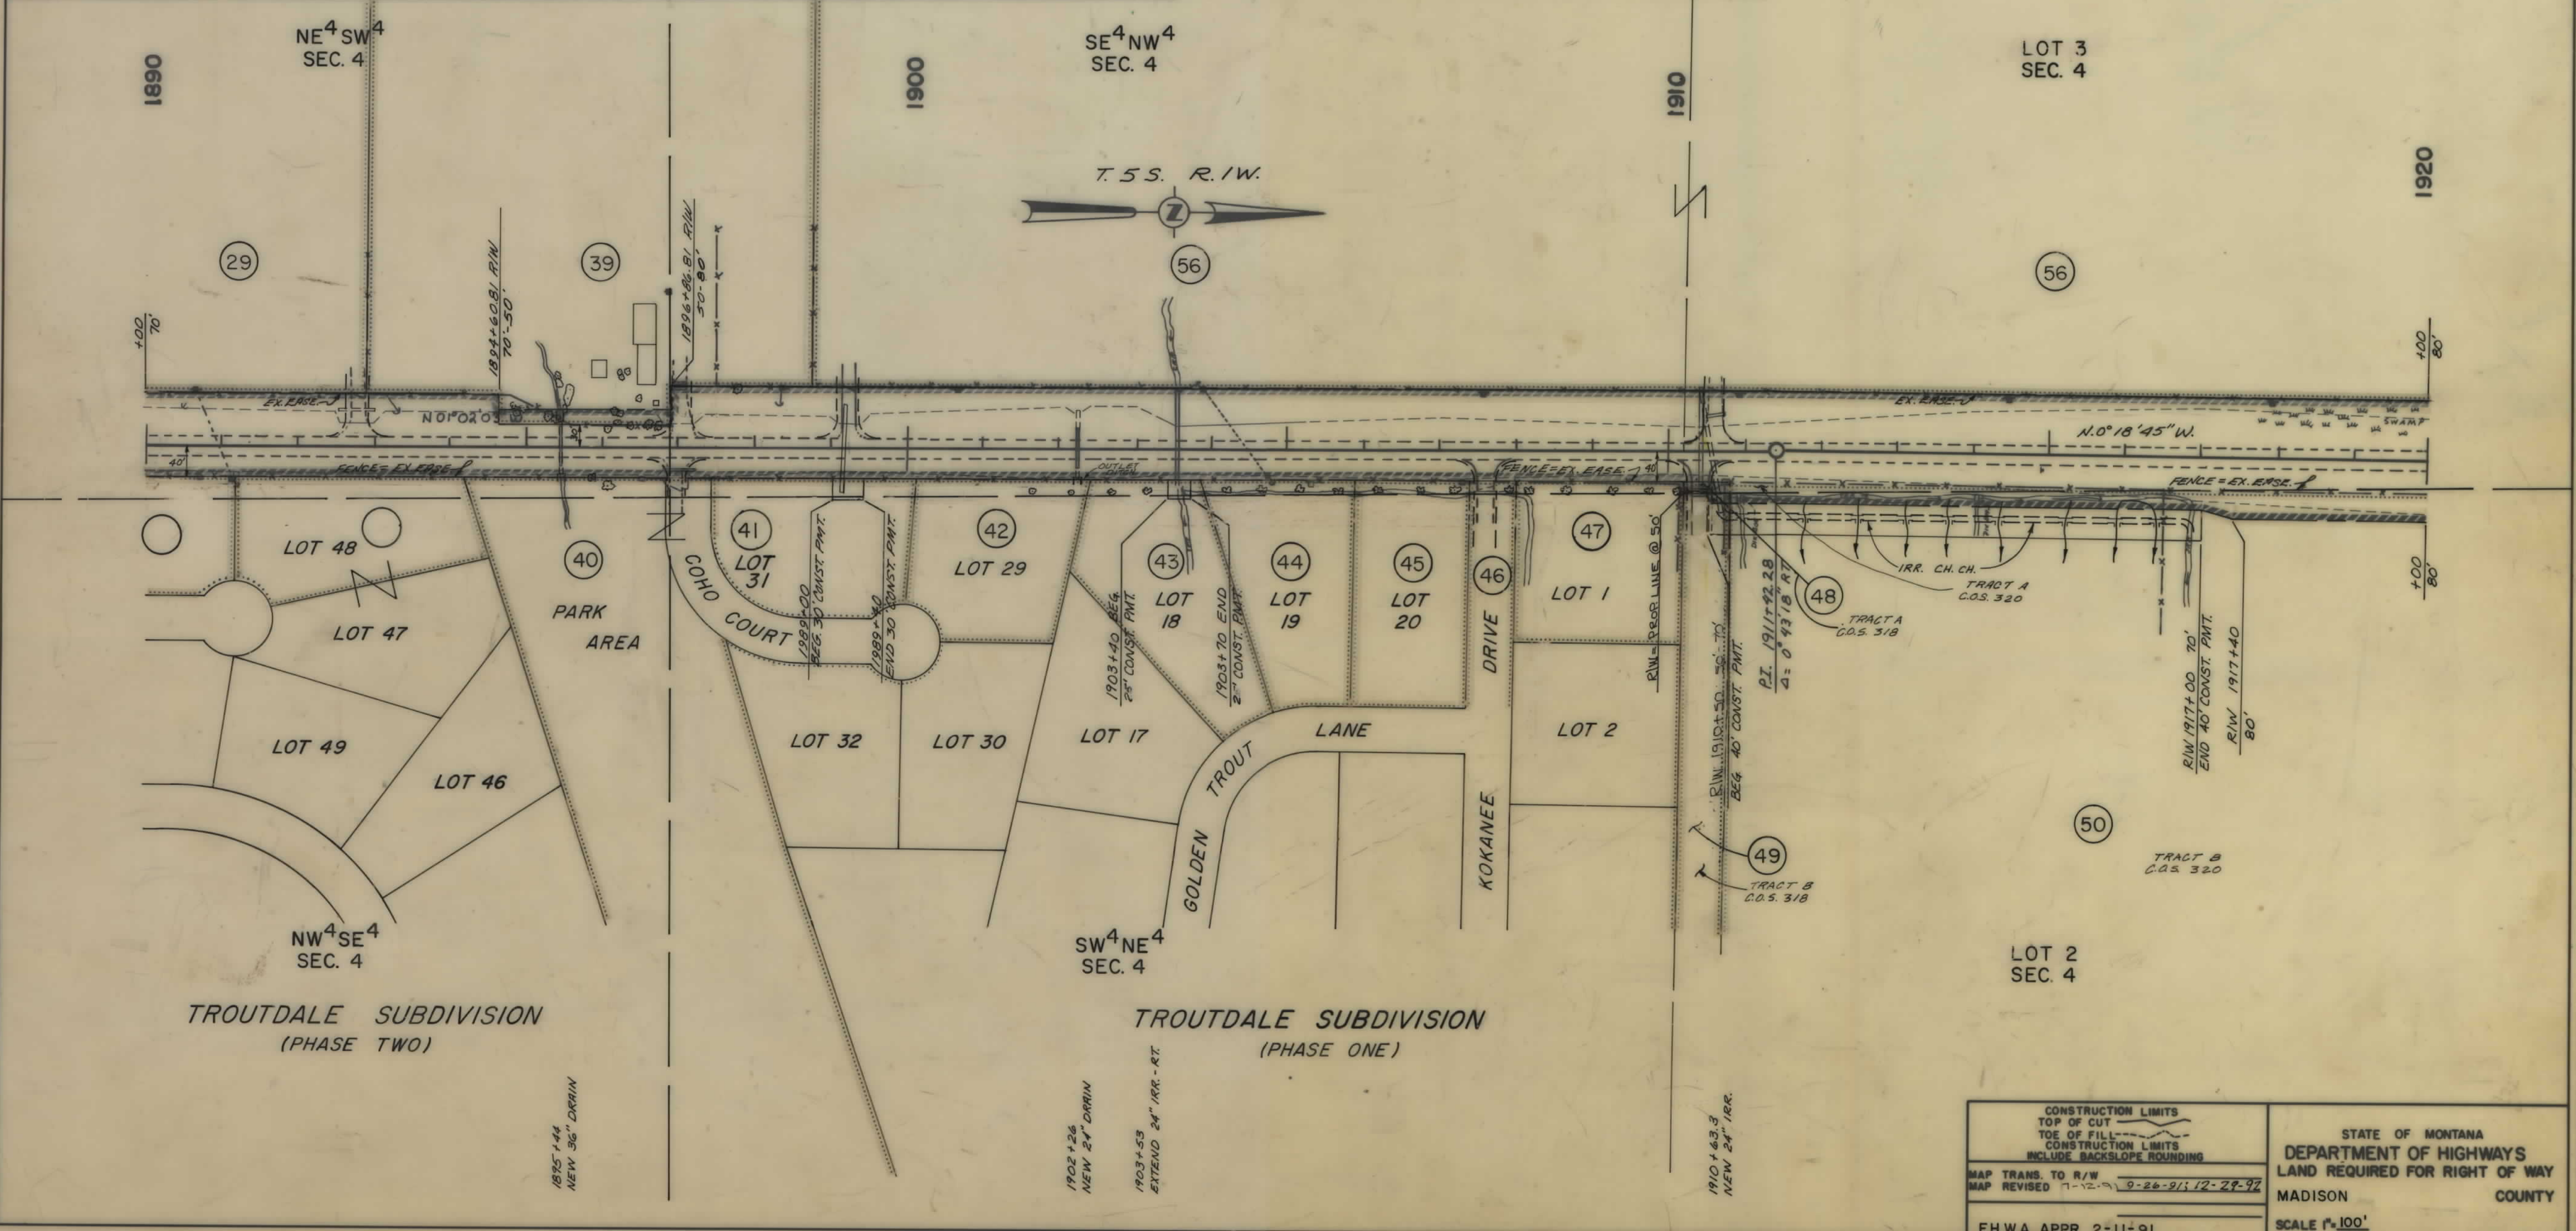

CONSTRUCTION LIMITS
TOP OF CUT
TOE OF FILL
CONSTRUCTION LIMITS
INCLUDE BACKSLOPE ROUNDING

MAP TRANS. TO R/W
MAP REVISED 7-12-91 9-26-91/12-29-92

F.H.W.A. APPR. 2-11-91

STATE OF MONTANA
DEPARTMENT OF HIGHWAYS
LAND REQUIRED FOR RIGHT OF WAY
MADISON COUNTY


SCALE 1"=100'

OWNERSHIPS										
PARCEL	NAME	ADDRESS	TOTAL AREA	GROSS R/W AREA	EX. EASE. AREA	NET AREA	REMAINDER LEFT	REMAINDER RIGHT	CONST. PMT. AREA	EASEMENT AREA
50	PAUL F. McMULLIN, TRUSTEE	P.O. Box 135, ENNIS, MT. 59729		2.38 AC.	—	2.38 AC.			1.26 AC.	
51	EDMUND M. & RUTH M. BOUCHARD	Box 96, ENNIS, MT. 59729	0.98 AC.	0.17 AC.	—	0.17 AC.	0.81 AC.			
52	BEVERLY M. MARTIN ET AL.	532 N. BOZEMAN, APT. B, BOZEMAN, MT.	0.46 AC.	0.46 AC.	—	0.46 AC.				* 0.12 AC.
53	MONTANA POWER CO.	40 E. BROADWAY, BUTTE, MT. 59701	0.28 AC.	0.09 AC.	—	0.09 AC.	0.19 AC.			
54	ROLLAND C. HEBEL	Box 114, McALLISTER, MT. 59740		0.79 AC.	—	0.79 AC.				

PRIVATE ROAD APPROACHES					
PARCELS SERVED	NO. OF APP.	SIDE	MOVABLE APPROACHES (1)		JOINT-USE APPROACHES (2)
			LIMITS		FIXED LOCATION
			FROM STA.	TO STA.	STATION
50	1	RT.	1910+80	1939+75.73	
51	1	LT.	1921+40	1923+90	
52, 53, 54	1	LT.	1930+93	FIXED	LOCATION
54	1	LT.	1936+02	FIXED	LOCATION

STATE	PROJECT NO.	SHEET NO.	TOTAL SHEETS
MONT.	F 13-1(14)49	13	13

ENNIS - NORTH

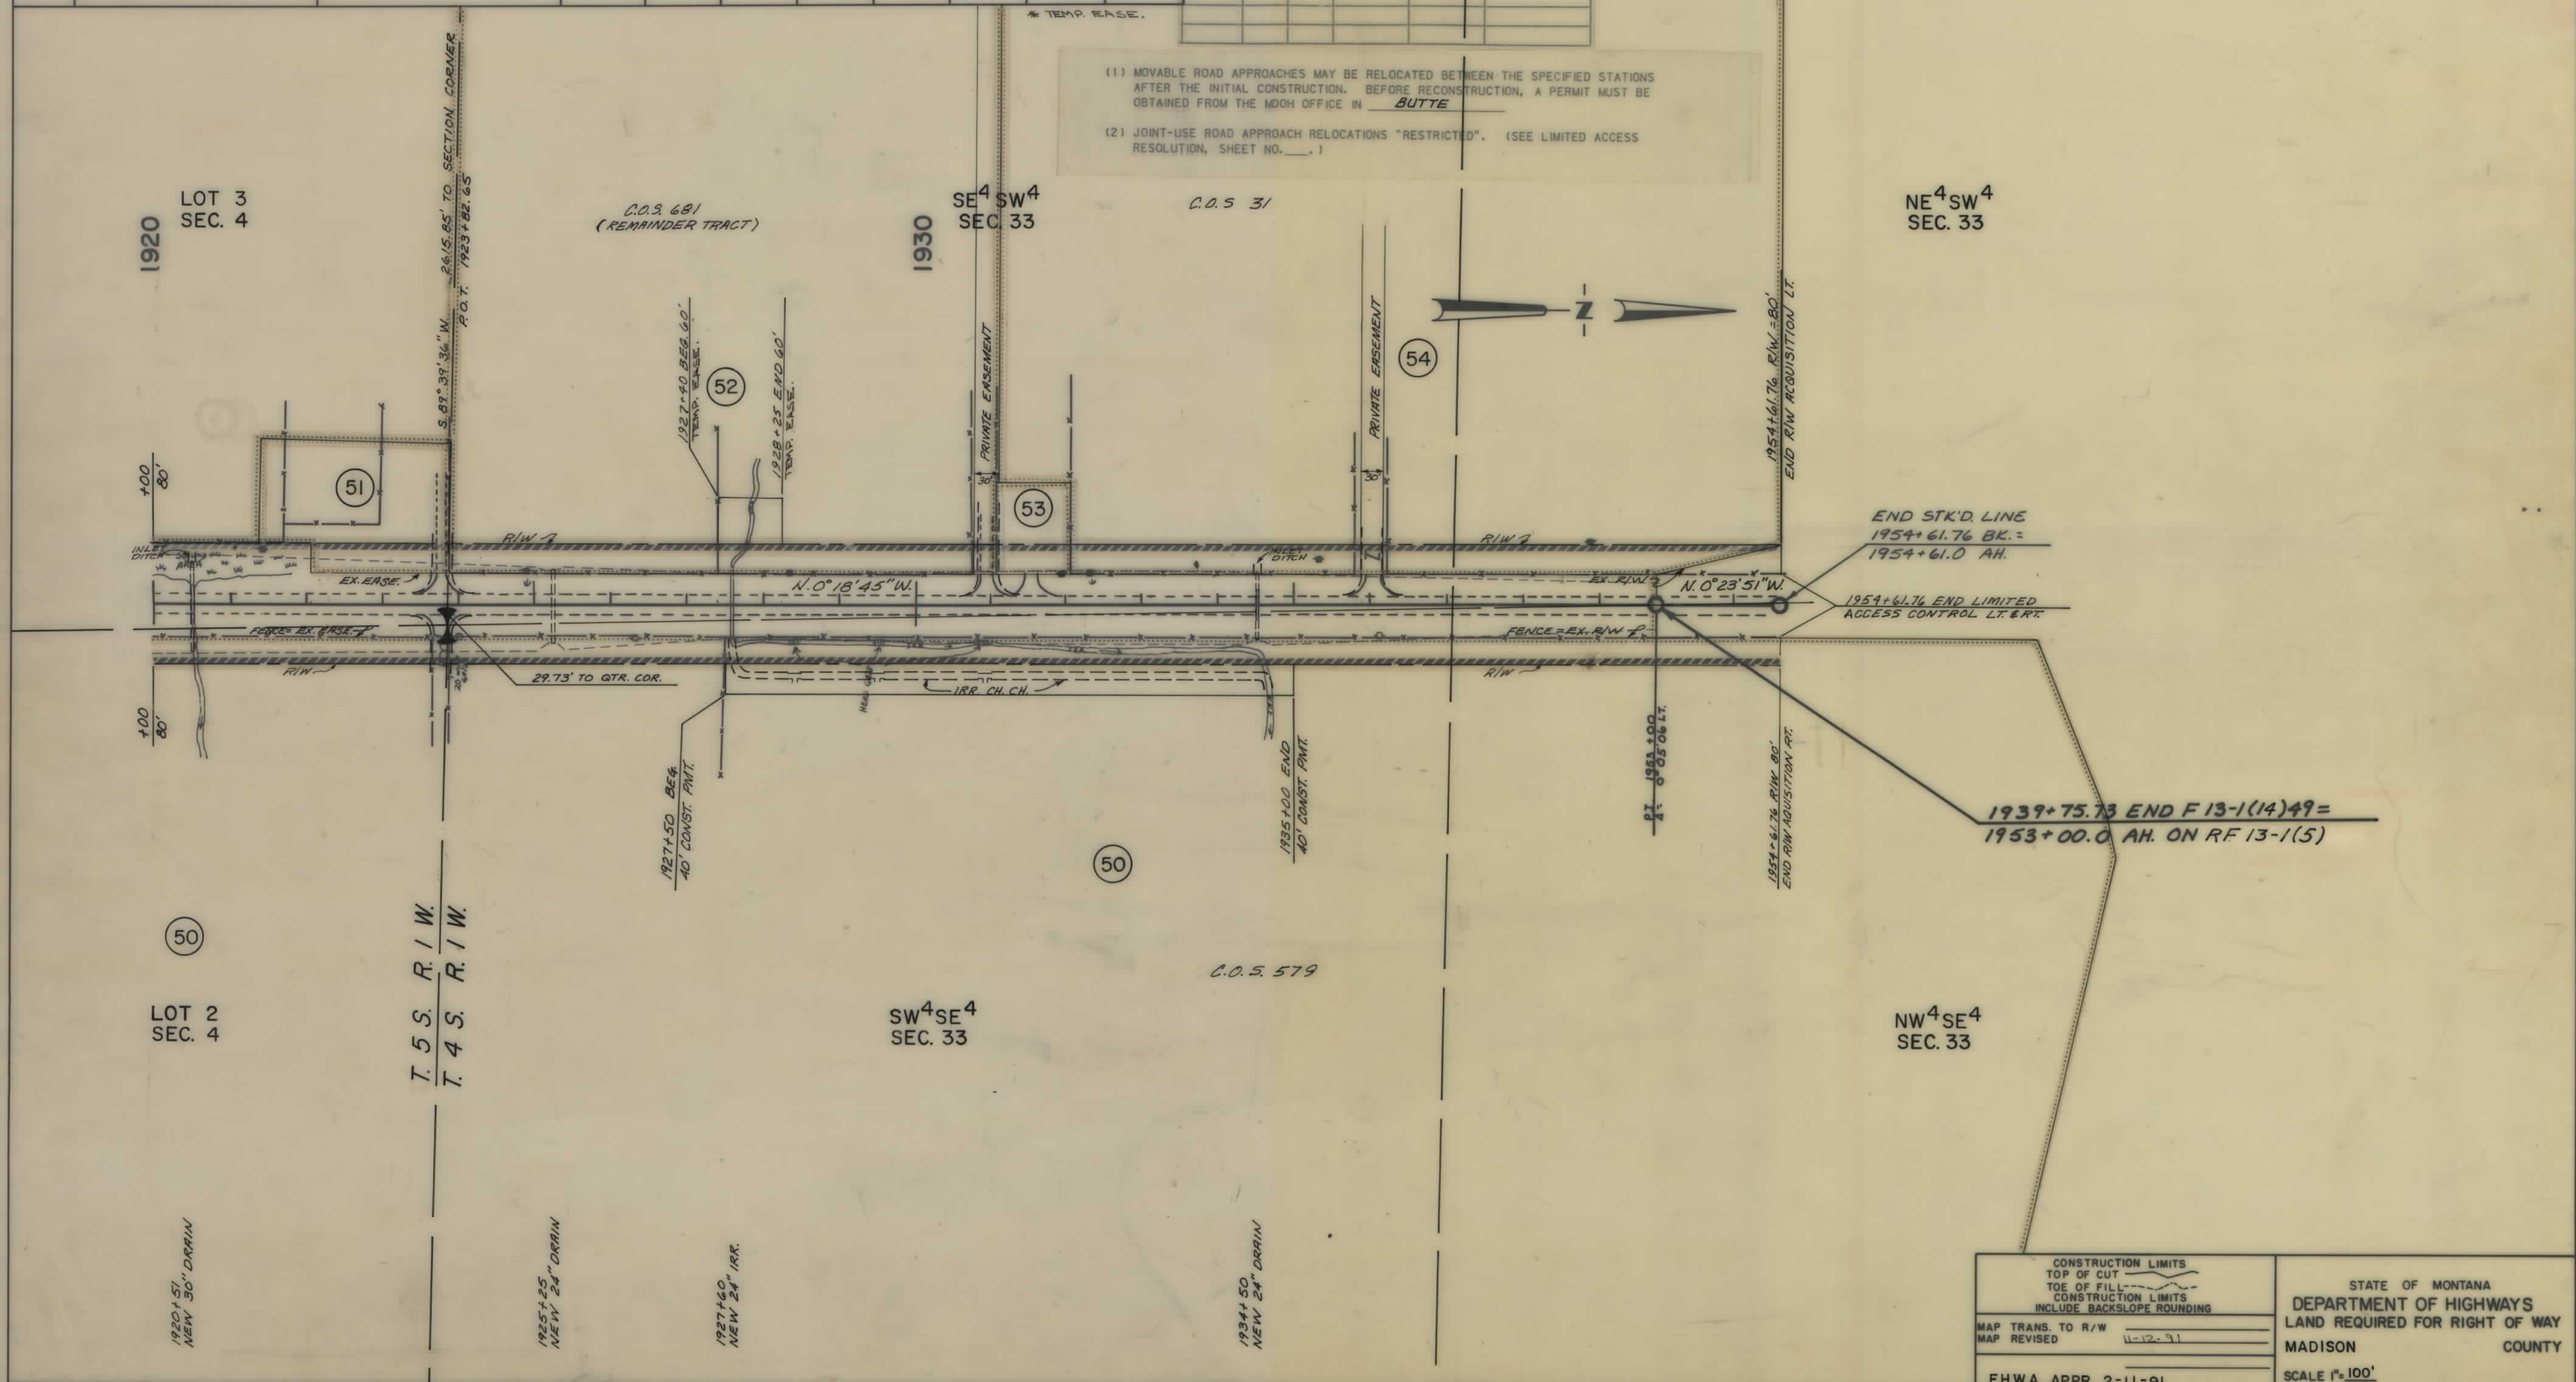

CONSTRUCTION LIMITS TOP OF CUT TOE OF FILL CONSTRUCTION LIMITS INCLUDE BACKSLOPE ROUNDING		STATE OF MONTANA DEPARTMENT OF HIGHWAYS LAND REQUIRED FOR RIGHT OF WAY MADISON COUNTY	
MAP TRANS. TO R/W	11-12-91	SCALE 1"=100'	
MAP REVISED			
F.H.W.A. APPR. 2-11-91			