

PLANS
NOT
TO
SCALE


RYEGATE - EAST

STATE OF MONTANA
DEPARTMENT OF HIGHWAYS
RIGHT OF WAY PLAN OF
FEDERAL AID PROJECT NO. F-14-4(3)129 R/W
F-14-4(1)129 CONST.
RYEGATE EAST


7.4 MILES

SCALE = 1" = 100'

INDEX		
PARCEL NO.	OWNERSHIPS	SHEET NO.
1	STATE OF MONT. DEPT. OF HWYS.	2-6, 14
2	DELETED	2
3	DELETED	2
4	EMMY LLOU GARFIELD	3-7
5	FRANK M. & JOHANN A. JOHNSON	7
6	CLIFFORD LARSON & SUSAN M. GOFFENA	7, 9
7	KENNETH E. JOHN ECLYDE PARKER, ET AL	7, 9
8	STATE OF MONTANA	8, 9, 10
9	CLIFFORD LARSON & C/D SALE & TODD	10-14
10	STELLA STERLING	12, 13, 14
11	FOOD C. GARFIELD	14
12	ROBERT R. & EMILY M. BRUNNER	2, 3
13	GAYE IDEN	3
14	WALLACE K. BRODERSON, FAMILY ESTATE	3, 4

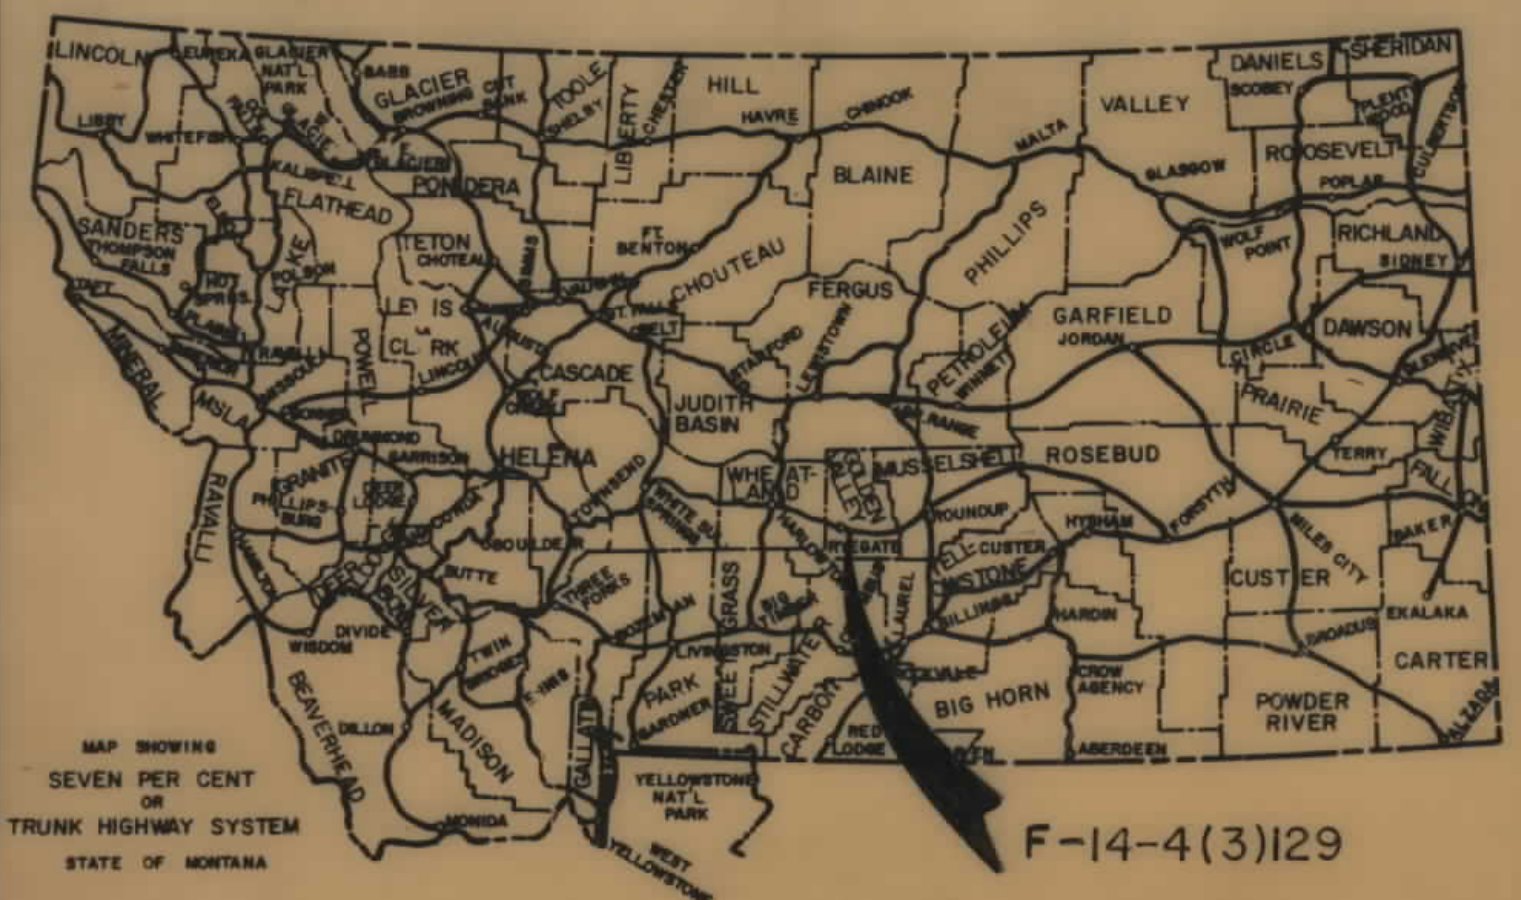

CONVENTIONAL SIGNS	
RIGHT OF WAY LINE	---
CENTERLINE (CL) OR PROJECTED LINE	---
ST'D. CENTERLINE	---
PARCEL NUMBER	②
OWNERSHIP BOUNDARY	---
R/W USE EXISTING R/W LT OR RT	---
PRESENT TRAVELED WAY (RTW)	---
R/W LINE FENCED	---
RAILROAD R/W	---
CONSTRUCTION LIMITS	CUT --- FILL ---
FENCE LINE	---
CONTROL OF ACCESS WITH FENCE	---
CONTROL OF ACCESS WITHOUT FENCE	---
GATE IN FENCE	---
CATTLE GUARD=24'	---
STATE & NATIONAL BORDER LINES	---
CITY OR TOWN LIMITS LINE	---
COUNTY LINE	---
RESERVATION LINE	---
TOWNSHIP & SECTION LINE	---
1/2 SECTION LINE	---
1/4 SECTION LINE	---
SECTION CORNER	FOUND UNFOUND
1/4 SECTION COR.	---
1/8 SECTION COR.	---
CENTER OF SECTION	---
TELEPHONE OR TELEGRAPH POLES IN PLACE	---
POWER POLES IN PLACE	---
TEL OR TEL OR POWER POLES TO BE MOVED	---
NEW PIPES	---
OLD PIPES IN PLACE	---
OUTLET DITCH	---
INLET DITCH	---
DITCHES	---
CHANNEL CHANGES	CH. CH. ---
BRIDGE	---
RAILROADS	---

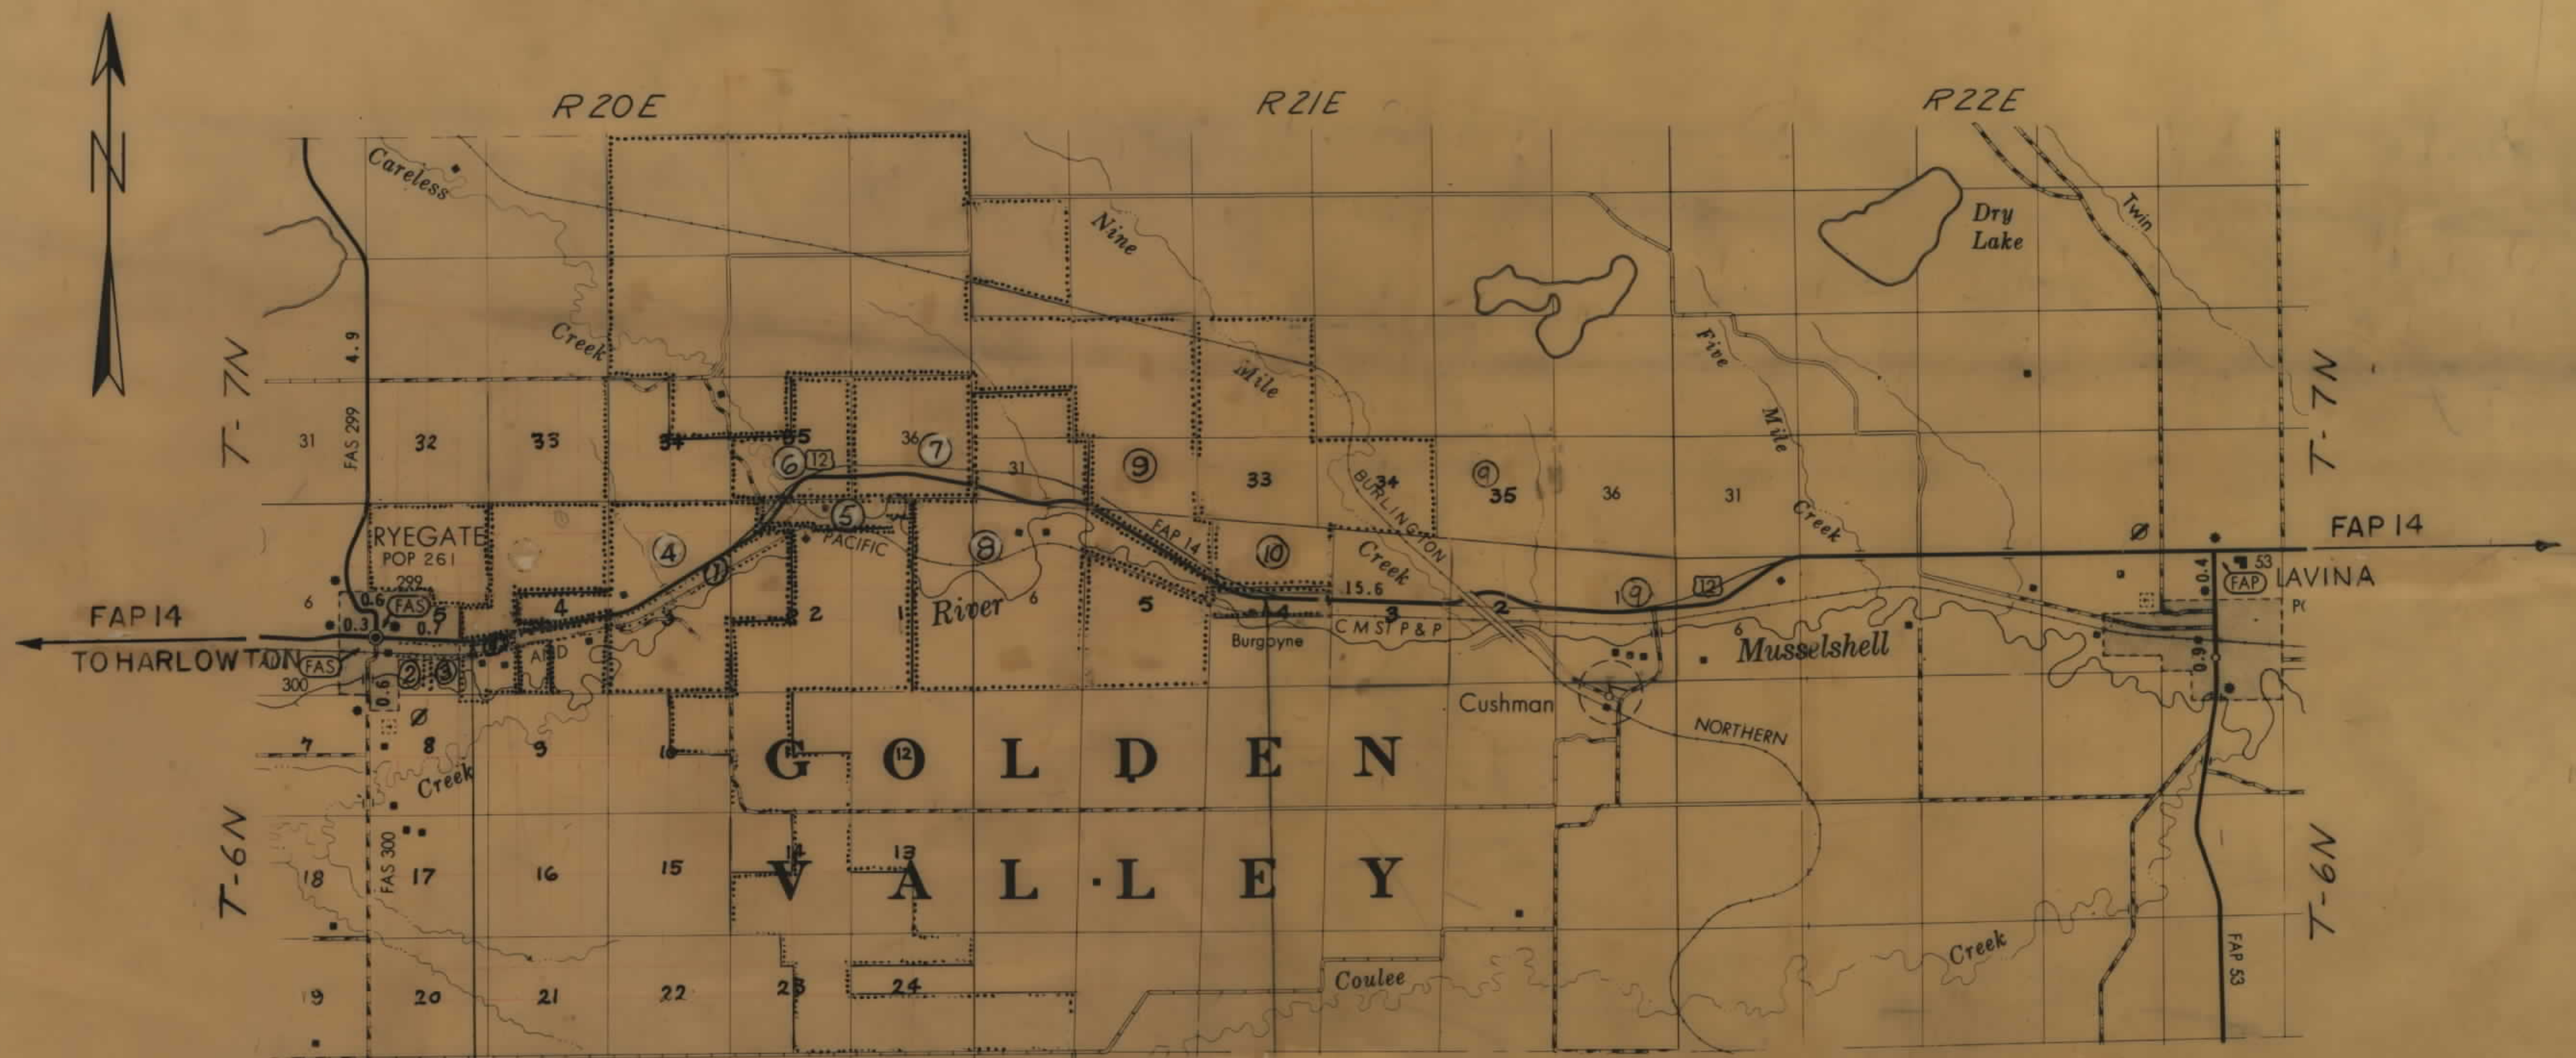

RELATED PROJECTS	
ASSOCIATED PROJECT	
AGREEMENT NUMBERS	
PE	F-14-4(3)129
CONST	

STA 760+00.0 REG. FAP 288-A
STA 754+78.9 END 118(9)
STA 754+18.9 REG. F-14-4(3)129


STA 370+00.0 END F-14-4(3)129
STA 370+00.0 REG F-14-4(1)137

SEPT. 9, 1985
OCT. 22, 1985; REVISED 12-4-85

STATE OF MONTANA DEPARTMENT OF HIGHWAYS	
APPROVED: <i>Stephen C. Kolosi</i> GARY J. WICKS DIRECTOR OF HIGHWAYS BY: <i>Stephen C. Kolosi</i> CHIEF PRECONSTRUCTION BUREAU	
U.S. DEPARTMENT OF TRANSPORTATION FEDERAL HIGHWAY ADMINISTRATION	
APPROVED:	
DIVISION ADMINISTRATOR	DATE


OWNERSHIPS									
PARCEL	NAME	ADDRESS	TOTAL AREA	GROSS R/W AREA	P.T.W. AREA	AREA TO BE ACQUIRED	REMAINDER		CONST. PERMIT AREA
							LEFT	RIGHT	
1	STATE OF MONT. DEPT. OF HWYS	HELENA, MONT. 59 620	SEE	SHT	14				
2	DELETED								
3	DELETED								
11	ROBERT R & EMILY M. BRUNNER	RYEGATE, MONT. 59074	SEE	SHEET	3				

STATE OF MONTANA	PROJECT NO.	SHEET NO.	TOTAL SHEETS
	F-14-4(3)129	2	14

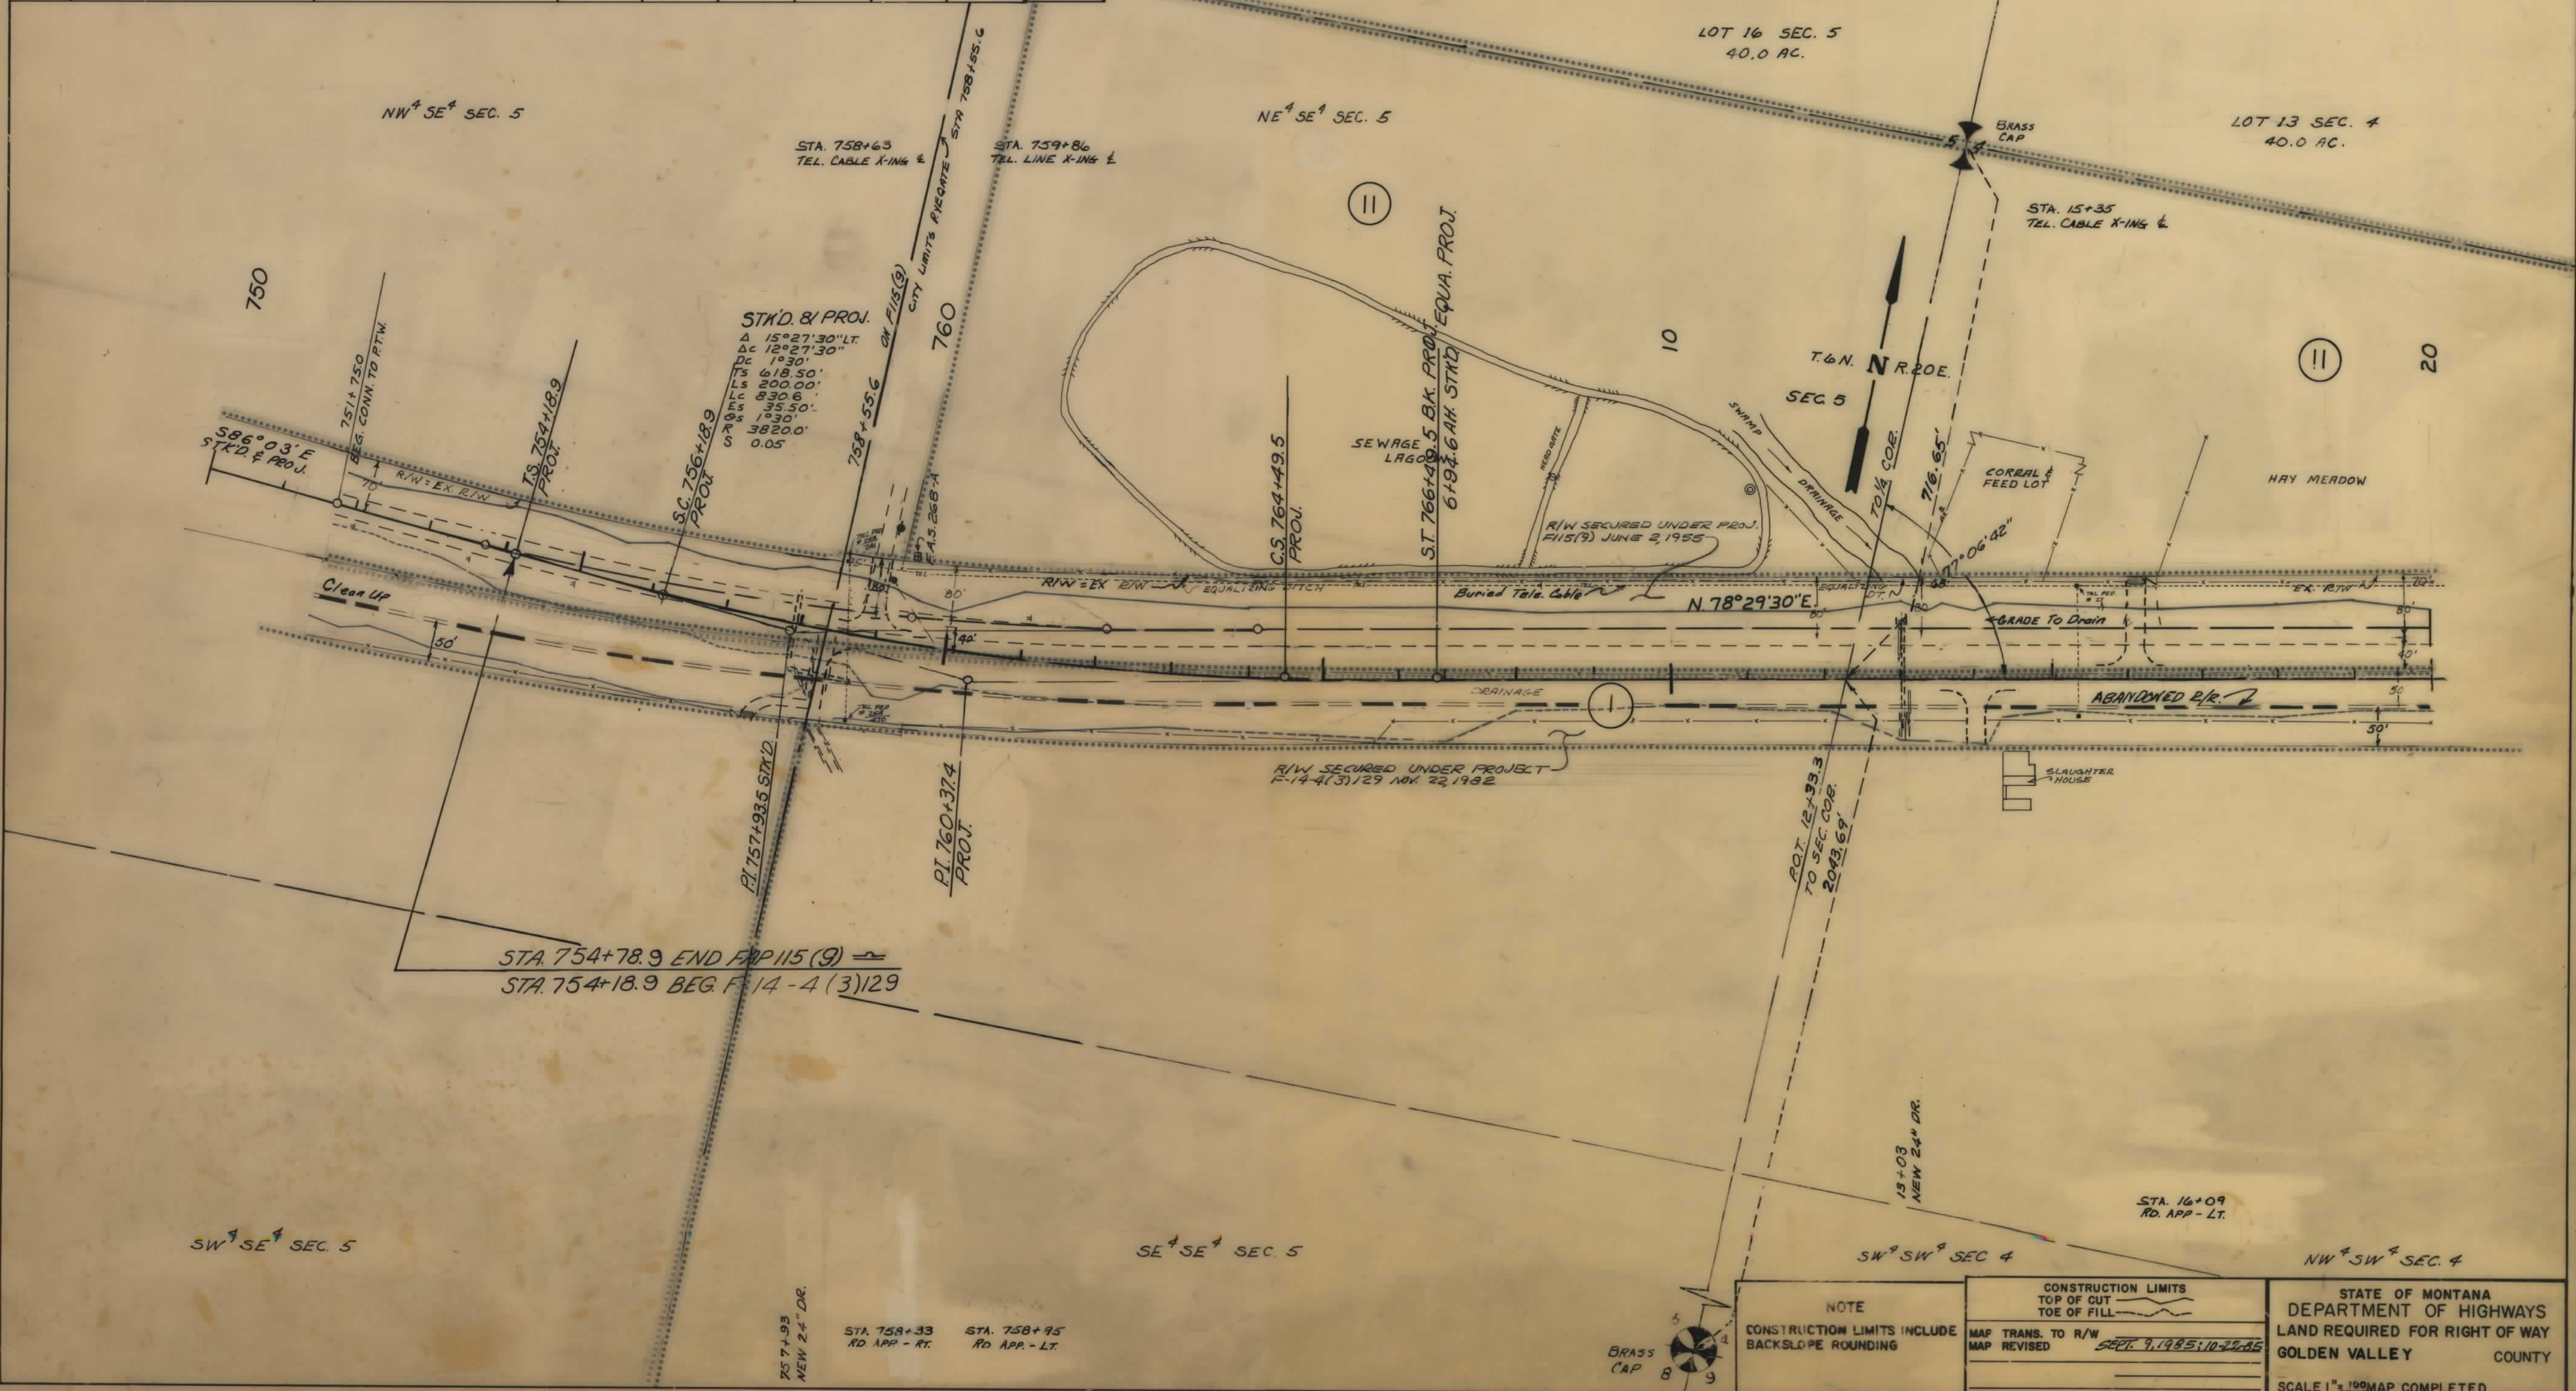

OWNERSHIPS								
PARCEL	NAME	ADDRESS	TOTAL AREA	GROSS R/W AREA	R.T.W. AREA	AREA TO BE ACQUIRED	REMAINDER LEFT	REMAINDER RIGHT
1	STATE OF MONT. DEPT. OF HWYS	HELENA, MONT. 59620	SEE	SHT.	14			
4	EMMY LLOLL GARFIELD	RYEGATE, MONT. 59074	SEE	SHT.	7			
11	ROBERT R. & EMILY M. BRUNNER	RYEGATE, MONT. 59074						0.03 AC.
12	GAYE IDEN	310 N. 2ND, ARKANSAS CITY, KANSAS						0.03 AC.
13	WALLACE K. BRODERSON, FAMILY	ESTATE RYEGATE, MONT.	SEE	SHT.	4			


STATE OF MONTANA	PROJECT NO.	SHEET NO.	TOTAL SHEETS
	F-14-4(3)129	3	14

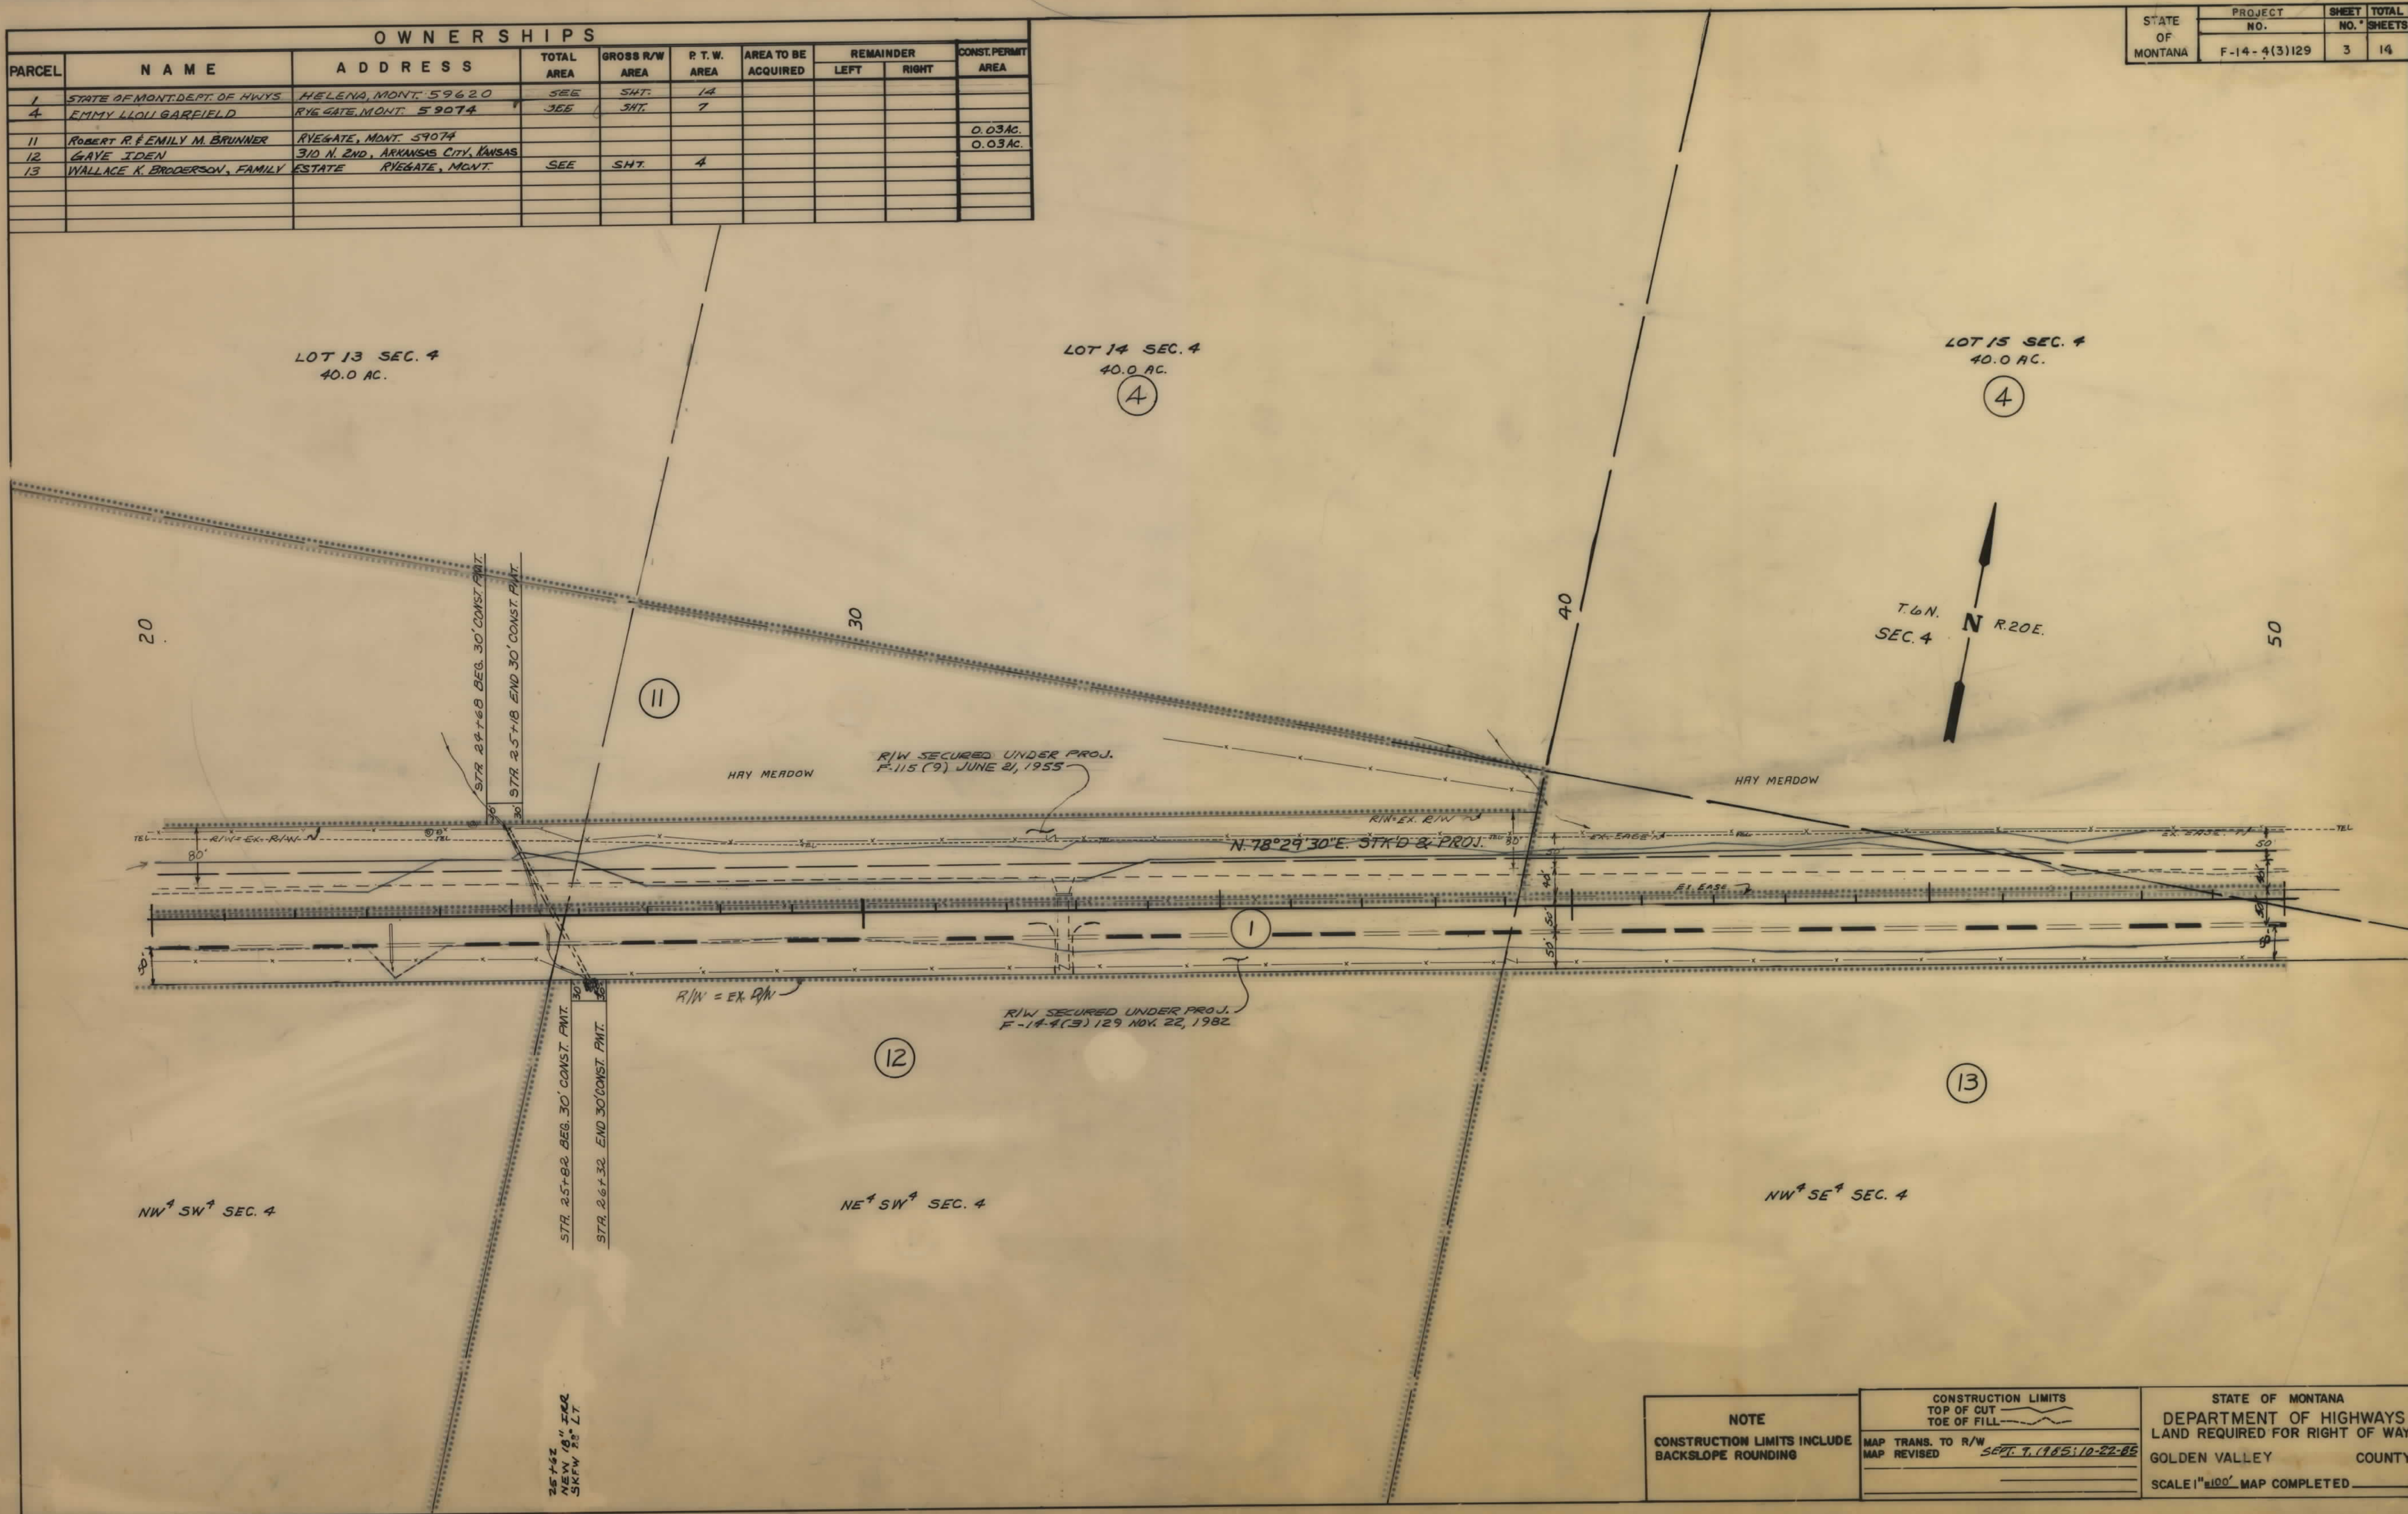

NOTE CONSTRUCTION LIMITS INCLUDE BACKSLOPE ROUNDING	CONSTRUCTION LIMITS TOP OF CUT TOE OF FILL		STATE OF MONTANA DEPARTMENT OF HIGHWAYS LAND REQUIRED FOR RIGHT OF WAY
	MAP TRANS. TO R/W MAP REVISED	SEPT. 7, 1985 10-22-85	GOLDEN VALLEY COUNTY
			SCALE 1"=100' MAP COMPLETED

OWNERSHIPS									
PARCEL	NAME	ADDRESS	TOTAL AREA	GROSS R/W AREA	P.T.W. AREA	AREA TO BE ACQUIRED	REMAINDER		CONST. PERMIT AREA
							LEFT	RIGHT	
4	EMMY LLOU GARFIELD	RVEGATE, MONTANA, 59074	9.419	21.01 AC.	17.88 AC.	9.13 AC.	86.88.78 AC.	709.21 AC.	0.15 AC.
5	FRANK M. & JOHNN A. JOHNSON		173.0	9.47 AC.	4.28 AC.	5.19 AC.	148.59 AC.	14.94 AC.	0.50 AC.
	O/P FRANK M. & SUSAN M. GORRENA								
6	K.E. CLYDE & JOHN PARKER	RVEGATE, MONTANA 59074	SEE	SHEET	8				

STATE OF MONTANA	PROJECT NO.	SHEET NO.	TOTAL SHEETS
	F-14-4(3)129	7	14

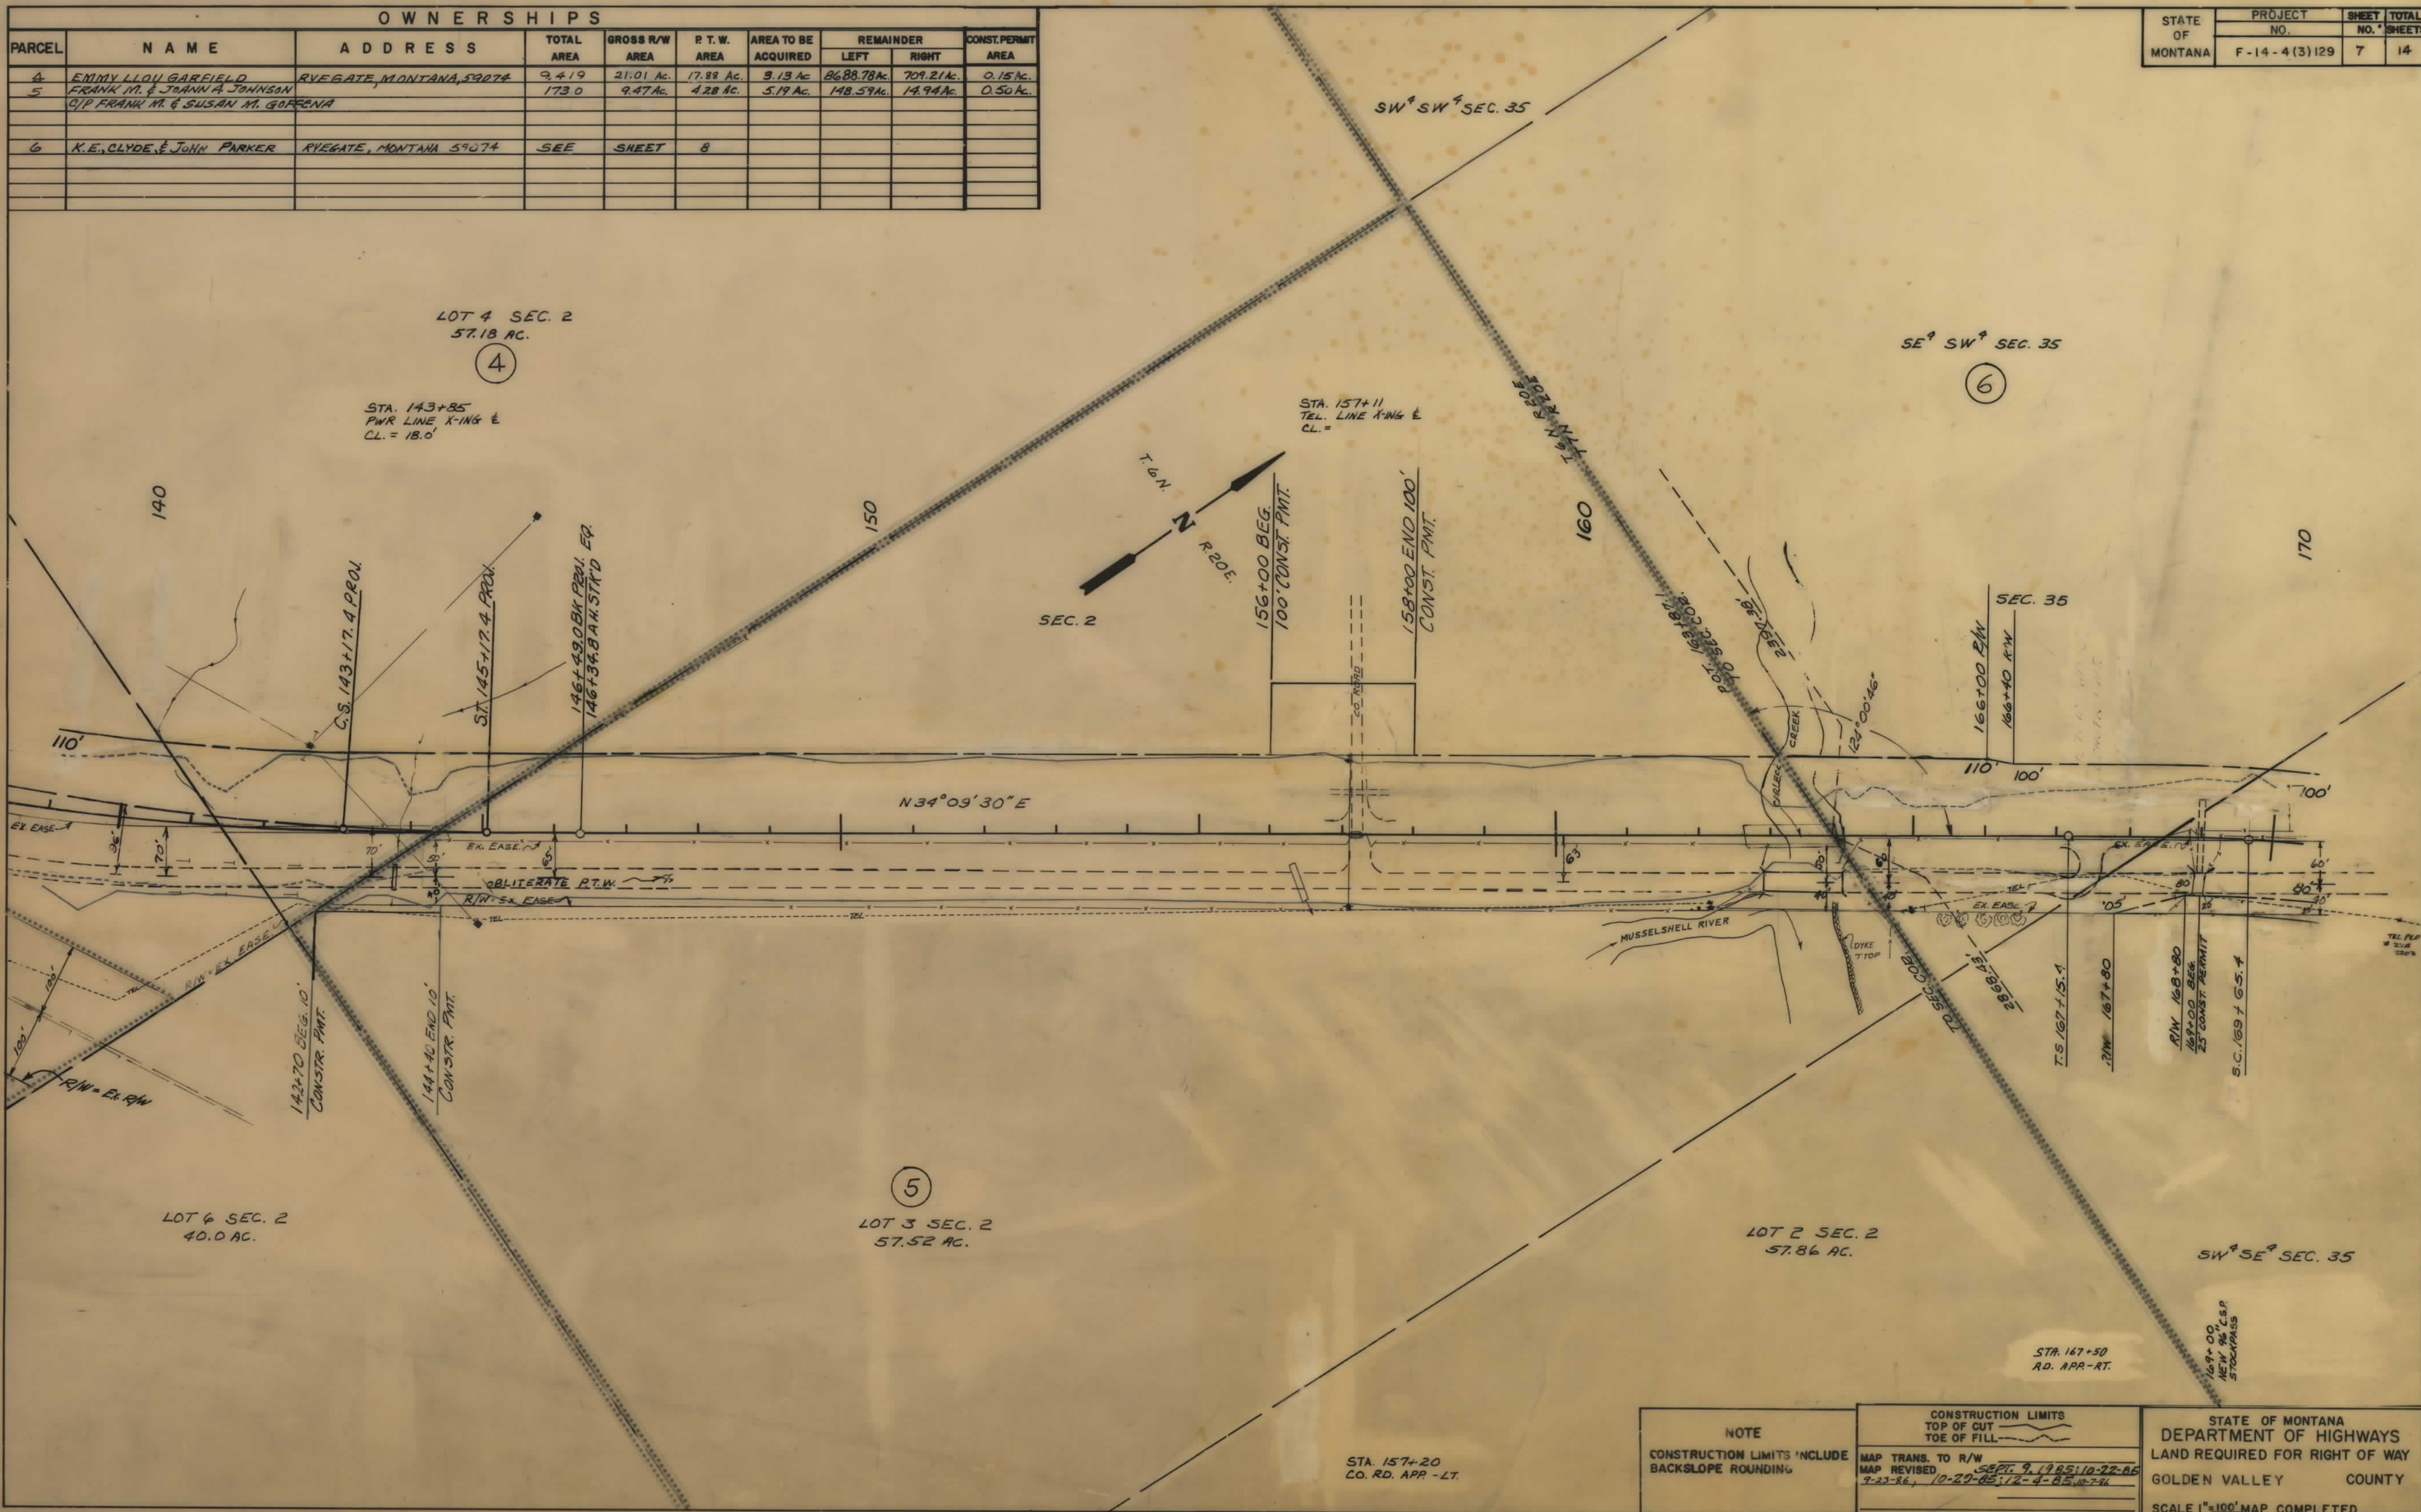

STATE OF MONTANA	PROJECT	SHEET	TOTAL
	NO.	NO.	SHEETS
	F - 14 - 4 (3) 129	14	14

