



PLANS
NOT
TO
SCALE

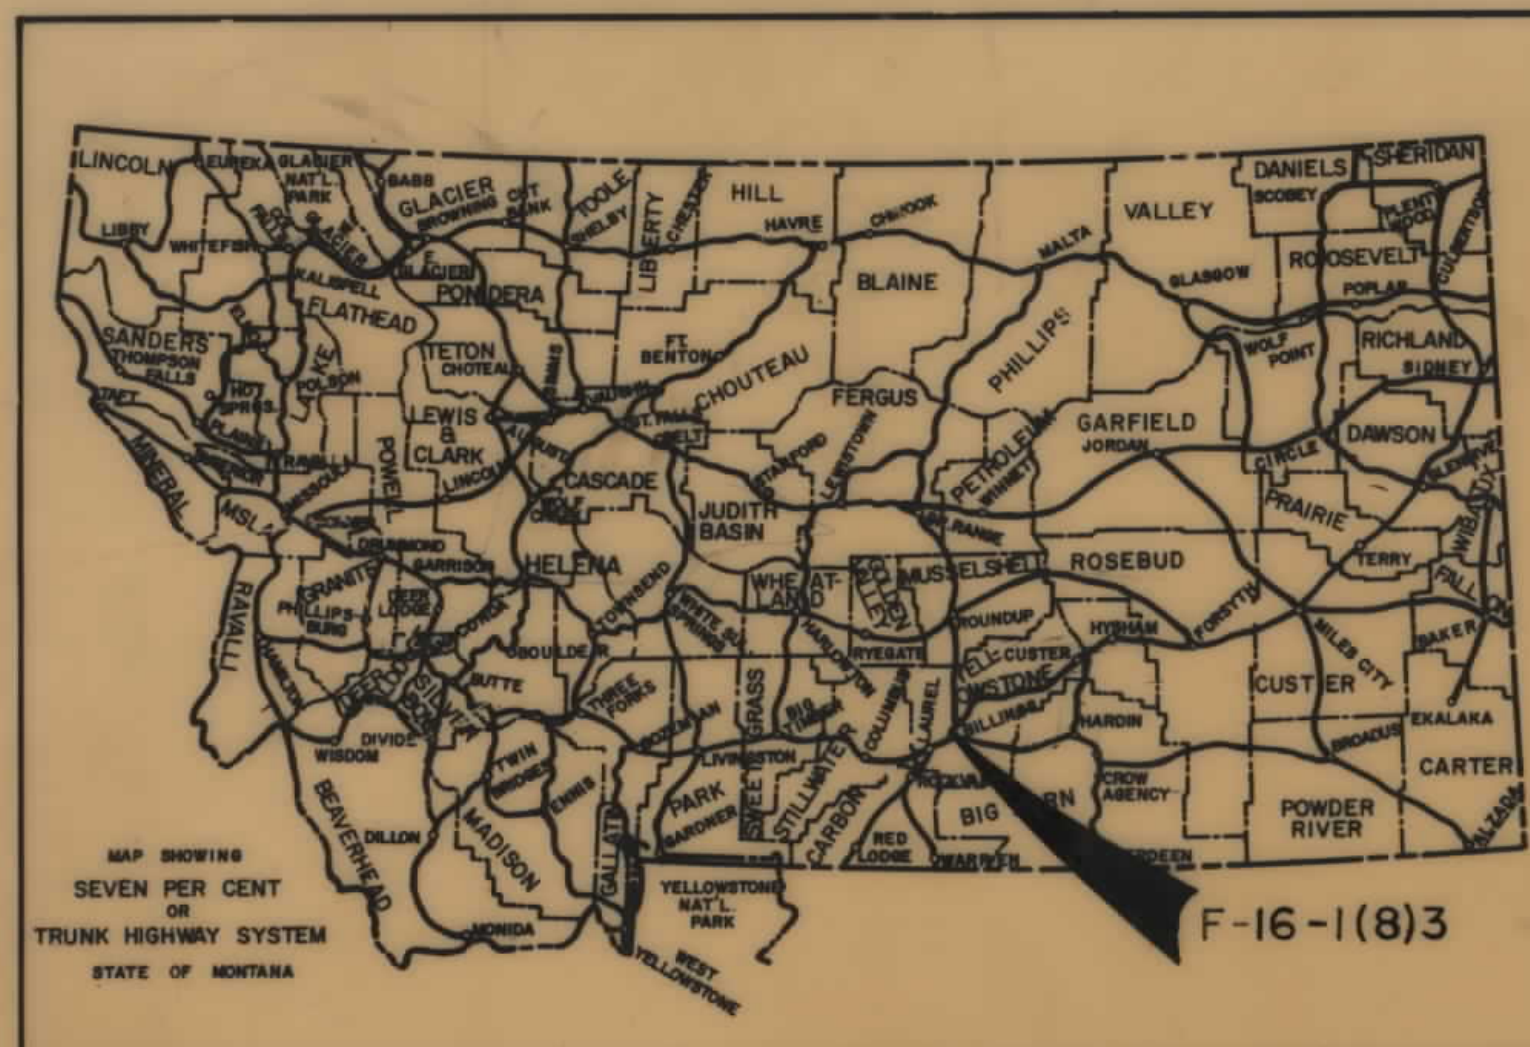

STATE OF MONTANA
DEPARTMENT OF HIGHWAYS
RIGHT OF WAY PLAN OF
FEDERAL AID PROJECT NO. F-16-1(8)3 R/W
WICKS LANE - BENCH BLVD.-U.S.87

1.3 MILES

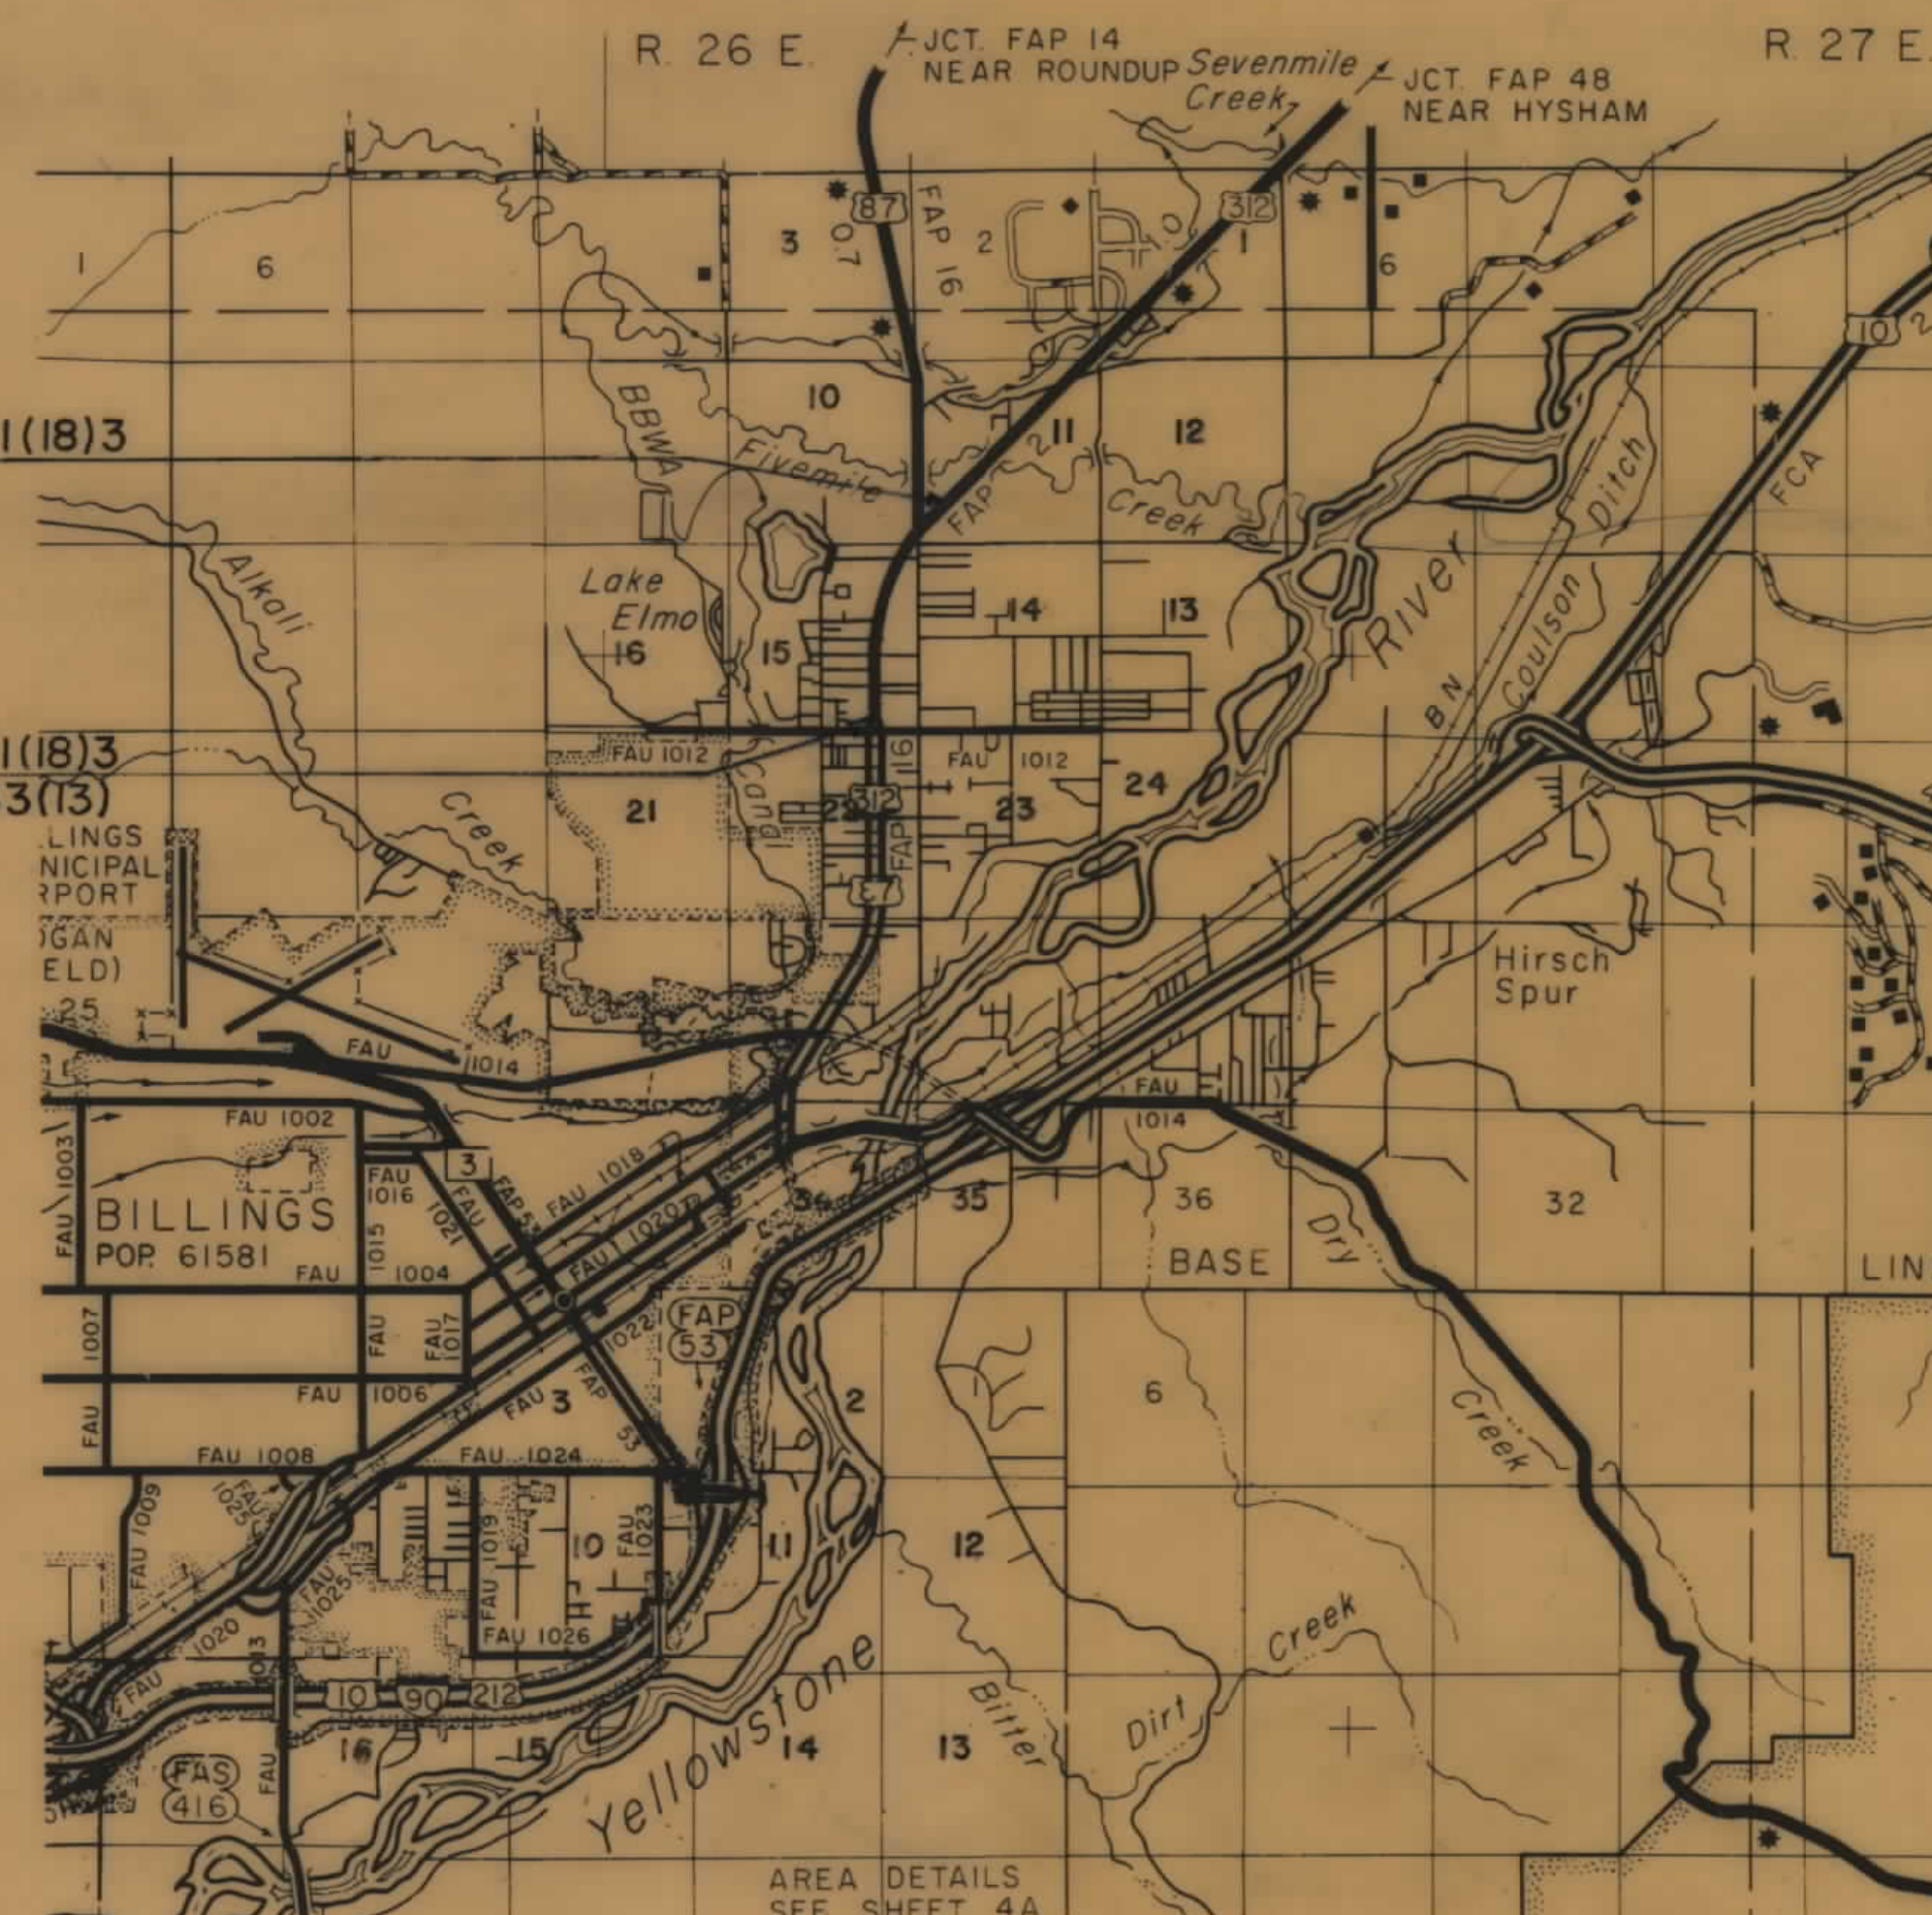

CONVENTIONAL SIGNS	
RIGHT OF WAY LINE	---
CENTERLINE (C) OR PROJECTED LINE	---
ST'D. CENTERLINE	---
PARCEL NUMBER	②
OWNERSHIP BOUNDARY	---
R/W USE EXISTING R/W LT OR RT	---
PRESENT TRAVELED WAY (RTW)	---
R/W LINE FENCED	---
RAILROAD R/W	---
CONSTRUCTION LIMITS	CUT --- FILL ---
FENCE LINE	---
CONTROL OF ACCESS WITH FENCE	---
CONTROL OF ACCESS WITHOUT FENCE	---
GATE IN FENCE	---
CATTLE GUARD=24'	---
STATE & NATIONAL BORDER LINES	---
CITY OR TOWN LIMITS LINE	---
COUNTY LINE	---
RESERVATION LINE	---
TOWNSHIP & SECTION LINE	---
1/2 SECTION LINE	---
1/4 SECTION LINE	---
SECTION CORNER	FOUND UNFOUND
1/4 SECTION COR.	---
1/16 SECTION COR.	---
CENTER OF SECTION	---
TELEPHONE OR TELEGRAPH POLES IN PLACE	---
POWER POLES IN PLACE	---
TEL. OR TEL. OR POWER POLES TO BE MOVED	---
NEW PIPES	---
OLD PIPES IN PLACE	---
OUTLET DITCH	---
INLET DITCH	---
DITCHES	---
CHANNEL CHANGES	CH. CHG. ---
BRIDGE	---
RAILROADS	---

ASSOCIATED PROJECT
AGREEMENT NUMBERS

STATE OF	PROJECT NO.	SHEET NO.	TOTAL SHEETS
MONTANA	F-16-1(8)3	1	6

WICKS LANE - BENCH BLVD.
U.S.87


INDEX		
PARCEL NO.	OWNERSHIPS	SHEET NO.
1	REDMOND COX	2
2	WILLIAM MAGELSEN (ESTATE)	2
3	HAROLD & BUCKLAH M. FUCHS	2
4	ANNE M. SHERIDAN	3
5	DELETED	3
6	MELVIN & VIRGINIA CUE	3
7	D & M RENTALS 1/10 L. BROCKE HENDERSON ET AL	3
8	DELETED	3
9	ORVILLE F. & WILMA J. DESJARLAIS	3
10	RAYMOND & PEARL I. WEBER	3
11	MARKETING SPECIALITIES 96 7/8 M. ROBLIN ET AL	3,4
12	WILLIAM MAGELSEN (ESTATE)	3,4
13	DELETED	4
14	DELETED	4
15	DELETED	4
16	HENRY W. & IRIS S. REIMERS	4
17	ARGI MERCHANDISING INC.	4
18	EDWARD J. & EVA H. SMITH	4
19	RAY D. & IRMA ALKIRE	4
20	L. OLETHA BENEDICT	4
21	EUGENE L. & SHIRLEY L. MITCHELL	4
22	EDWARD & DOROTHY L. PLOUVIER	4
23	BIG SKY PROPANE	4
24	ADELINE SMY GJO DALE & HAZEL LUFT	4
25	JAMES D. SCHINDELE	4
26	GOLDIE M. HALVERSON	4
27	TREAT, C/O L. V. S. & SHARON PRICE	4,5
28	* HADLEY, C/O ROTTEN GRASS CATTLE CO.	4,5
29	KO-DEK LAND CO.	5
30	FLOYD M. VIEL	5
31	WILLIE E. & LYDIA POND	5
32	VINCENT & EMMA BARTA	5
33	LOYD L. KIMBLE	5
34	DELBERT L. BAILEY	5
35	ALLECK & MARGARET SCHNURR	5
36	ROBERT G. & SHERRY ANN COLLINS	5
37	PAUL W. WITT	5
38	PETER JR. & ZELLAH YEGAN	5,6
39	DELETED	6
40	DELETED	6
41	BILLINGS BENCH WATER USERS ASS.	5
42	ABLE CONTRACTORS, INC.	2
43	E. W. HAWS	3
44	JAMES K. & SHIRLEY E. FABRY	5
45	WILLIAM & ROSEMARY BARTA	5
46	MELVILLE E. JR. & VIRGINIA I. MORTS	4
* C/O LEO & ELEANOR URLACHER		
47, 48, 49	BBWUA	3,4,5
50	EFFIE M. MORTS	4
51	HEIGHTS VETERINARY CLINIC	4
52	RAY A. & MARY A. OISON	3

STATE OF MONTANA DEPARTMENT OF HIGHWAYS	
APPROVED: 1-30 19 79	
RONALD P. RICHARDS DIRECTOR OF HIGHWAYS BY: ADMINISTRATOR ENGINEERING DIVISION	
U.S. DEPARTMENT OF TRANSPORTATION FEDERAL HIGHWAY ADMINISTRATION	
APPROVED:	DATE
DIVISION ENGINEER	

STATE 8-2-77
12-25-77
11-15-77
10-1-77
2-5-80, 12-27-80
AUTH. FOR MC 4-25-77

OWNERSHIPS									
PARCEL	NAME	ADDRESS	TOTAL AREA	GROSS R/W AREA	R.T.W. AREA	AREA TO BE ACQUIRED	REMAINDER		CONST. PERMIT AREA
							LEFT	RIGHT	
* 11	MARKETING SPECIALTIES CO.	2918 MARCONI LANE, BILLINGS, MT.	5910.2						6715 SF
12	WILLIAM MAGELSEN	322 MAIN BILLINGS, MT.							8690 SF
13, 14, 15	DELETED								
49	BBWUA					(NEG. ONLY)			
50	EFFIE M. MORTS	2110 BENCH BLVD., BILLINGS, MT.				"FOR RESOLUTION OF WATER RIGHTS"			
51	HEIGHTS VETERINARY CLINIC	2204 BENCH BLVD., " " 59101				"FOR RESOLUTION OF WATER RIGHTS"			
16	HENRY W. & IRIS S. REIMERS	C/O KING CONST. 1250 MAIN, BILLINGS, MT.							2580 SF
46	MELVILLE E., JR. & VIVIAN I. MORTS	2112 EAST MAIN, BILLINGS, MT. 59101							690 SF
17	ARGI MERCHANDISING INC.	2047 MAIN BILLINGS, MT.							1280 SF
18	EDWARD J. & EVA H. SMITH	2106 MAIN BILLINGS, MT.							2,122 SF
19	RAY D. & IRMA ALKIRE	12111 MAIN BILLINGS, MT.							1,220 SF
20	L. OLETHA BENEDICT	2116 BENCH BLVD. BILLINGS, MT.							4310 SF
21	EUGENE L. & SHIRLEY L. MITCHELL	2120 E. MAIN ST. BILLINGS, MT.							3640 SF
22	EDWARD & DOROTHY L. PLOUVIER	10094 HWY. 10 EAST BILLINGS, MT.							1040 SF
23	BIG SKY PROPANE	2139 HWY 10 EAST BILLINGS, MT.							1240 SF
24	ADELIN SMY C/O DALE & HAZEL LUFT	9027 MAIN BILLINGS, MT.							1140 SF
25	JAMES D. SCHINDELE	2211 AZALEA LANE BILLINGS, MT.							1680 SF
26	GOLDIE M. HALVERSON	11010 BENCH BLVD. BILLINGS, MT.							2070 SF
27	TREAT, C/O THOMAS & SHARON PRICE	11022 HIGHWAY 10 EAST BILLINGS, MT.				SEE SHEET # 5			
28	AMELIA C. HADLEY MOTEL C/O ROTTEN	2225 HIGHWAY 10 EAST BILLINGS, MT.				SEE SHEET # 5			
GRASS	CATTLE CO. C/O LEO & ELEANOR URLACHER								

* C/O THEODORE J. & BESSIE M. ADOLPHSEN

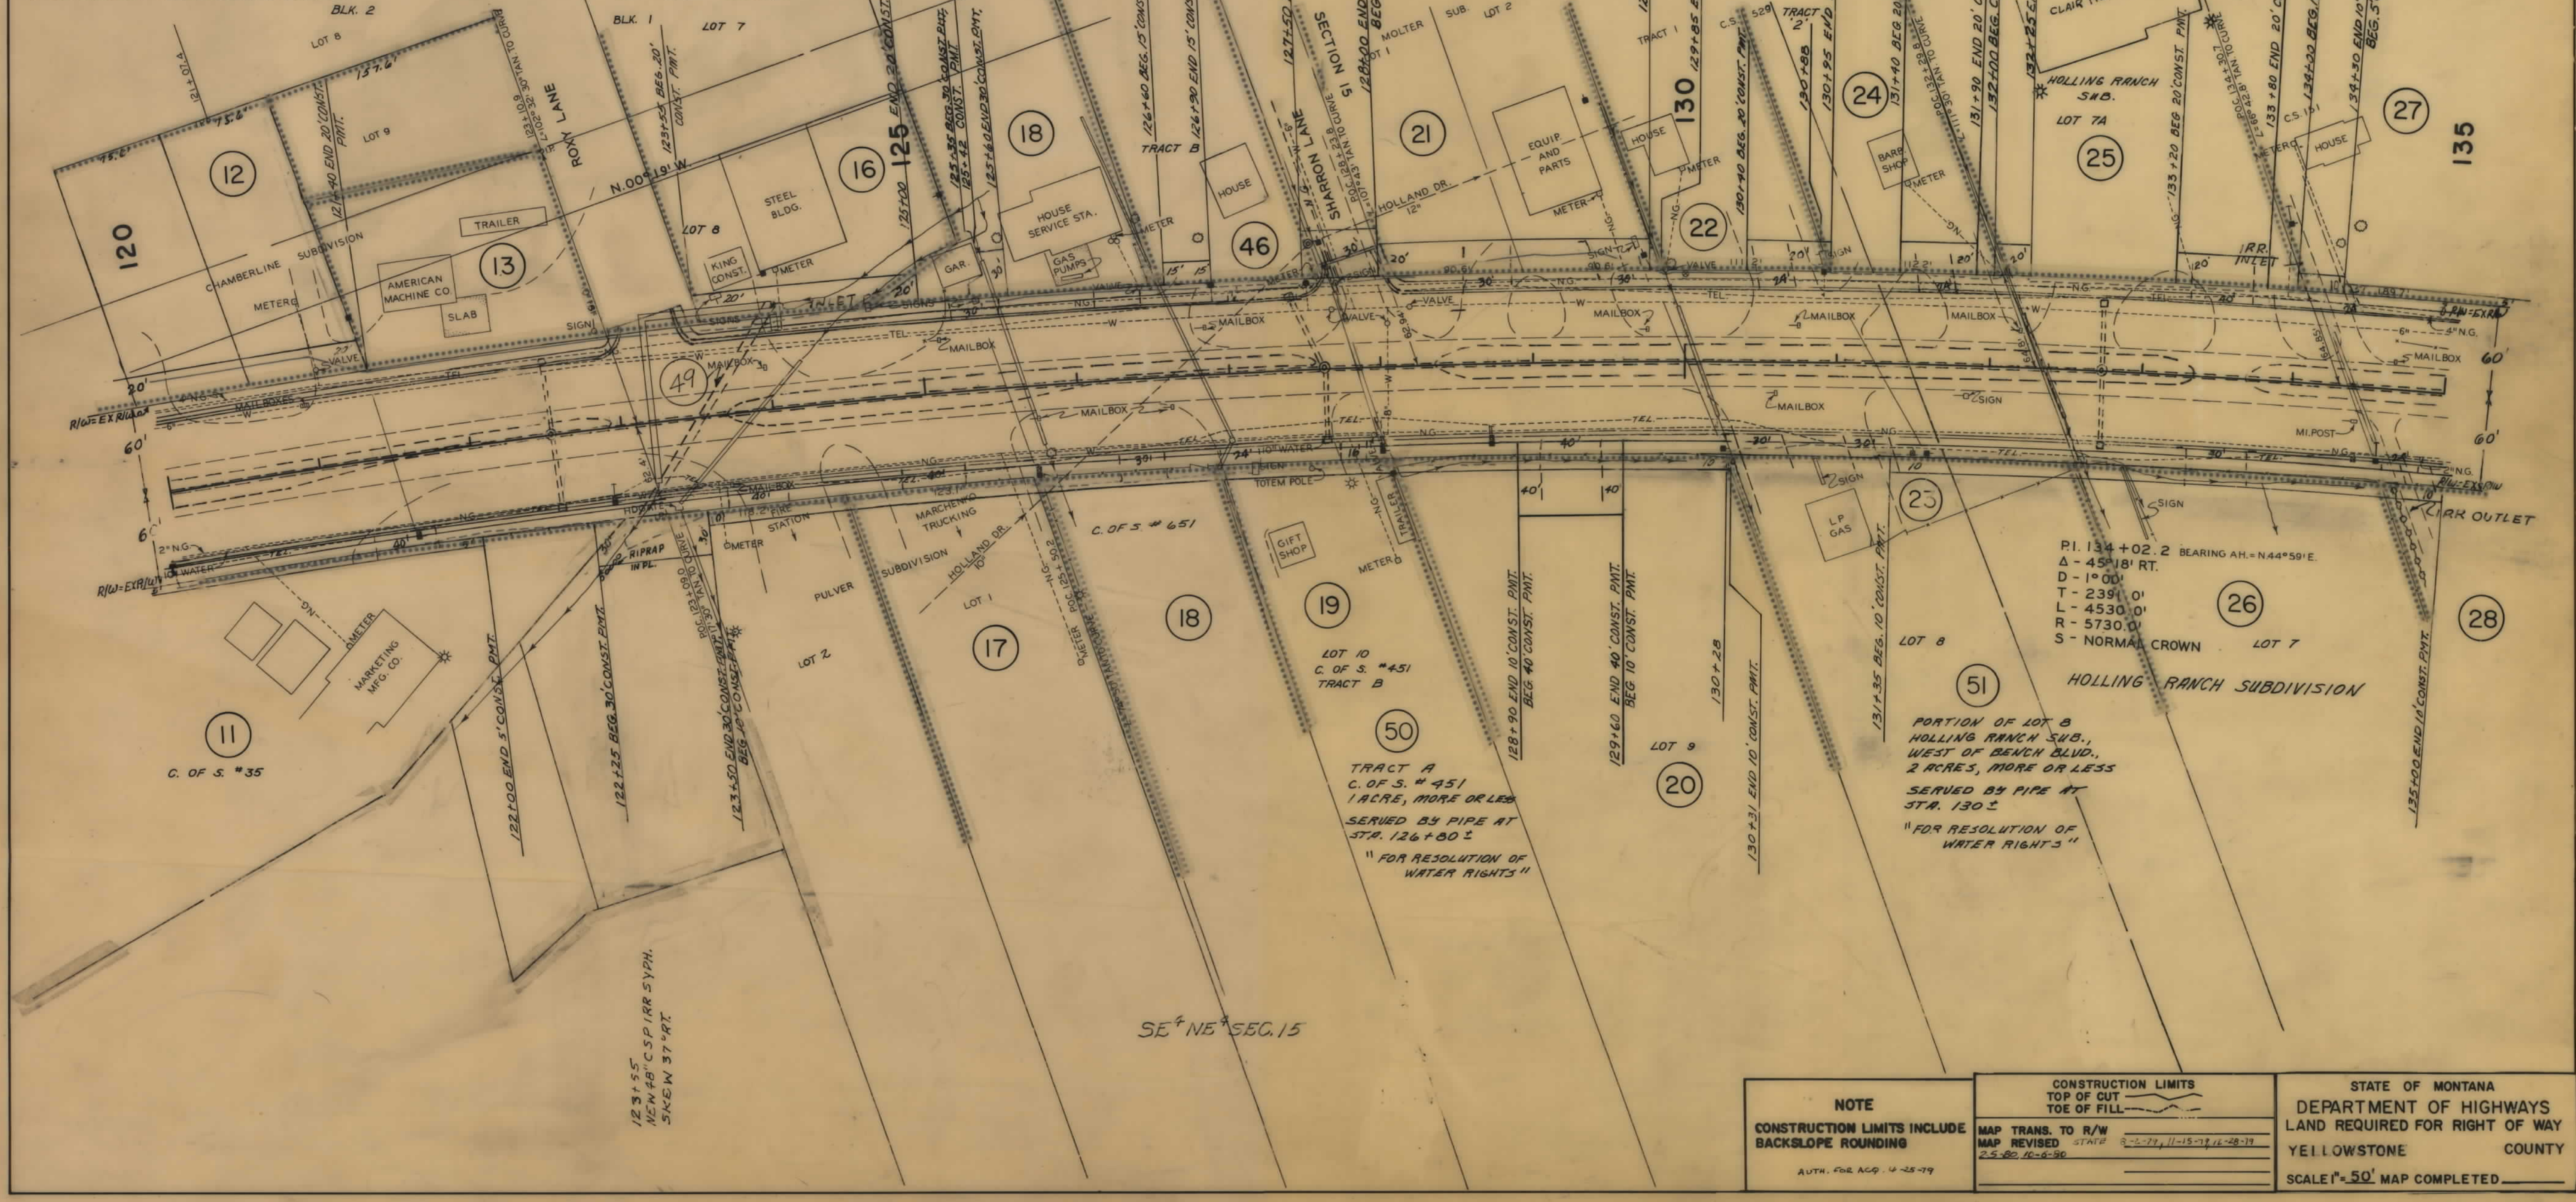


STATE OF MONTANA	PROJECT NO.	SHEET NO.	TOTAL SHEETS
	F-16-1(8)3	4	6

Wicks Lane - Bench Blvd.

OWNERSHIPS									
PARCEL	NAME	ADDRESS	TOTAL AREA	GROSS R/W AREA	P.T.W. AREA	AREA TO BE ACQUIRED	REMAINDER LEFT	REMAINDER RIGHT	EASEMENT AREA
27	TRERT, C/O THOMAS & SHARON PRICE	11022 MAIN ST. BILLINGS, MT.							1072.5 SF
28	HADLEY, C/O ROYCE GRASS CATTLE CO.	303 SHARON LANE BILLINGS, MT.							390 SF
29	KO DEK LAND CO.	RTE. 1 - DUCK CR RD. BILLINGS, MT.							1675 SF
30	FLOYD W. VIEL	2237 MAIN BILLINGS, MT.							5985 SF
31	WILLIE E. & LYDIA POND	1080 1/2 PEMBERTON DRIVE BILLINGS							1250 SF
32	VINCENT & EMMA BARTA	1062 PEMBERTON LANE BILLINGS, MT.							6355 SF
33	LOYD L. KIMBLE	PETROLEUM BLDG. BILLINGS, MT.				826 SF	0	826 SF	4650 SF
34	DELBERT L. BAILEY	3243 LATIGO BILLINGS MT 59101							180 SF
35	ALECK & MARGARET SCHWARR C/O								3325 SF
36	FRED M. & BERTA CRAVEN	334 NORTH 13TH ST. PHOENIX, ARIZONA		500 SF		500 SF			1302 SF *
37	ROBERT G. & SHERRY ANN COLLINS	805 CRAST DRIVE BILLINGS, MT							2500 SF *
38	PAUL M. WITT	812 MARY ST.							
39	PETER JR. & ZELLAH YEGAN	306 NO. 30TH ST. BILLINGS, MT.					SEE SHEET NO. 6		
40	BILLINGS BENCH WATER USERS						NEGOTIATIONS ONLY		
41	JAMES K. & SHIRLEY E. FADRY	1066 PEMBERTON LANE, BILLINGS, MT.							185 SF
42	WILLIAM & ROSEMARY BARTA	2922 ST. JOHN'S AVE., BILLINGS, MT.		702 SF		702 SF			460 SF
43	BBWUA						NEGOTIATIONS ONLY		

* OBTAIN PART EASEMENT FOR DITCH COMPANY
 ** C/O LEO & ELEANOR UHALCHER
 *** Access by Field Negotiations in Signed Deed

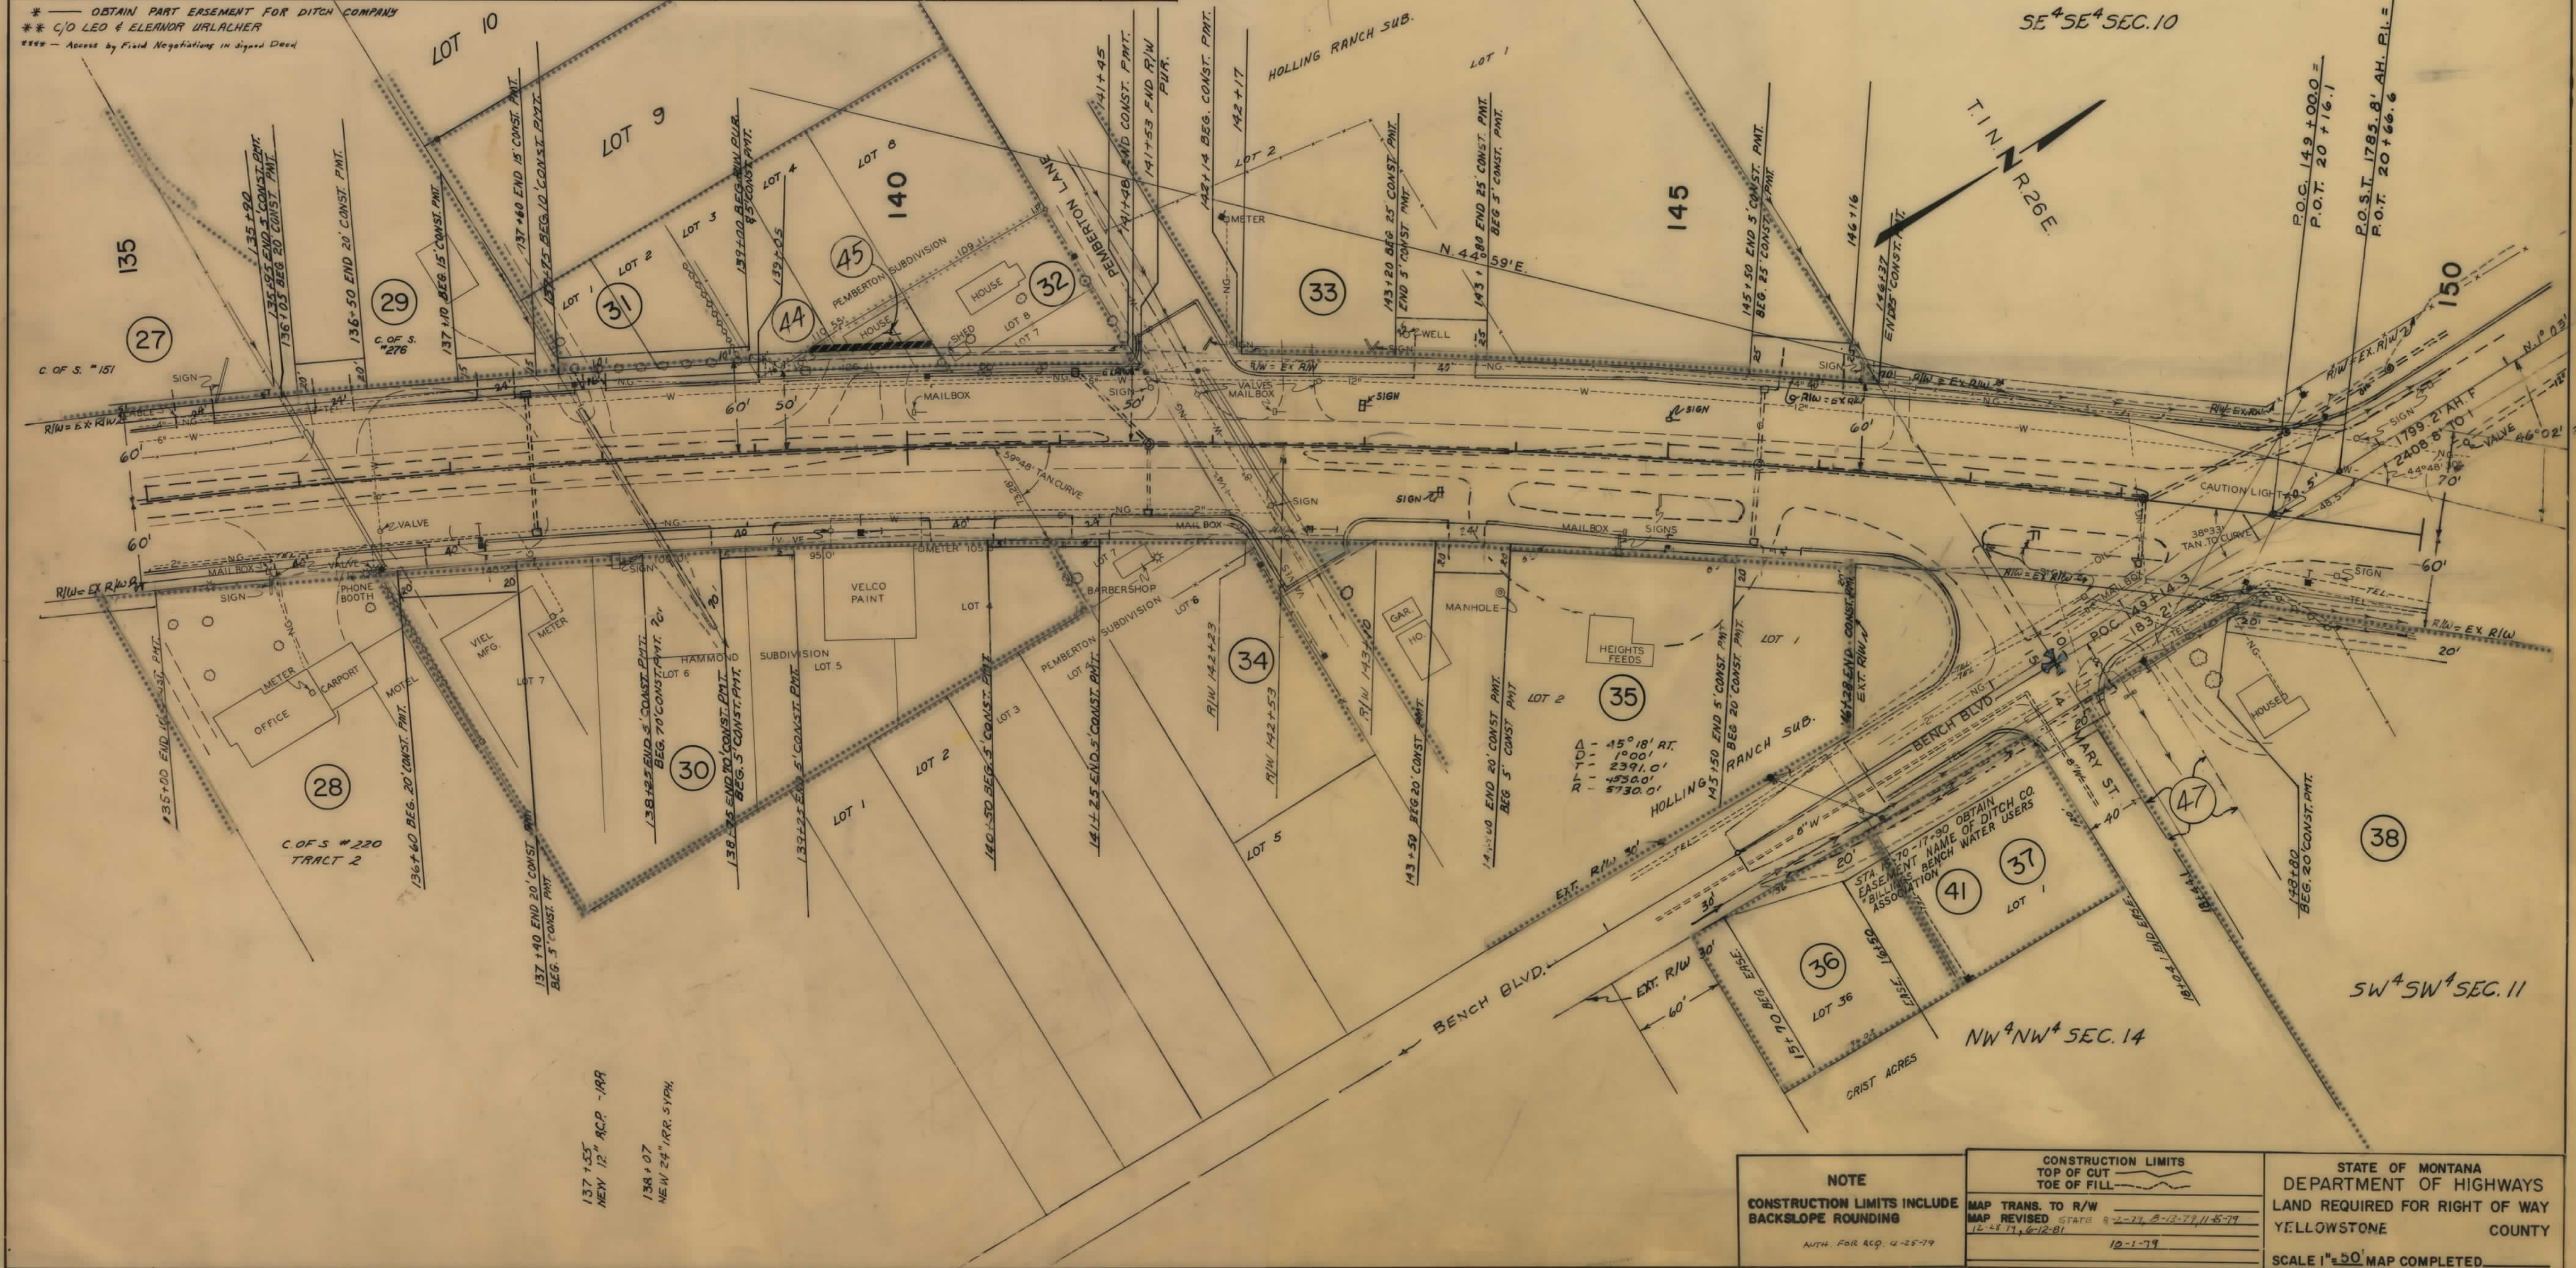

STATE OF	PROJECT NO.	SHEET NO.	TOTAL SHEETS
MONTANA	F-16-1(8)3	5	6

NOTE CONSTRUCTION LIMITS INCLUDE BACKSLOPE ROUNDING WITH FOR ACQ. 4-25-79	CONSTRUCTION LIMITS TOP OF CUT TOE OF FILL	
	MAP TRANS. TO R/W MAP REVISED 12-1-79	STATE 8-2-77, 8-12-77, 11-5-77 12-1-79
	STATE OF MONTANA DEPARTMENT OF HIGHWAYS LAND REQUIRED FOR RIGHT OF WAY YELLOWSTONE COUNTY SCALE 1"=50' MAP COMPLETED	

