



PLANS
NOT
TO
SCALE

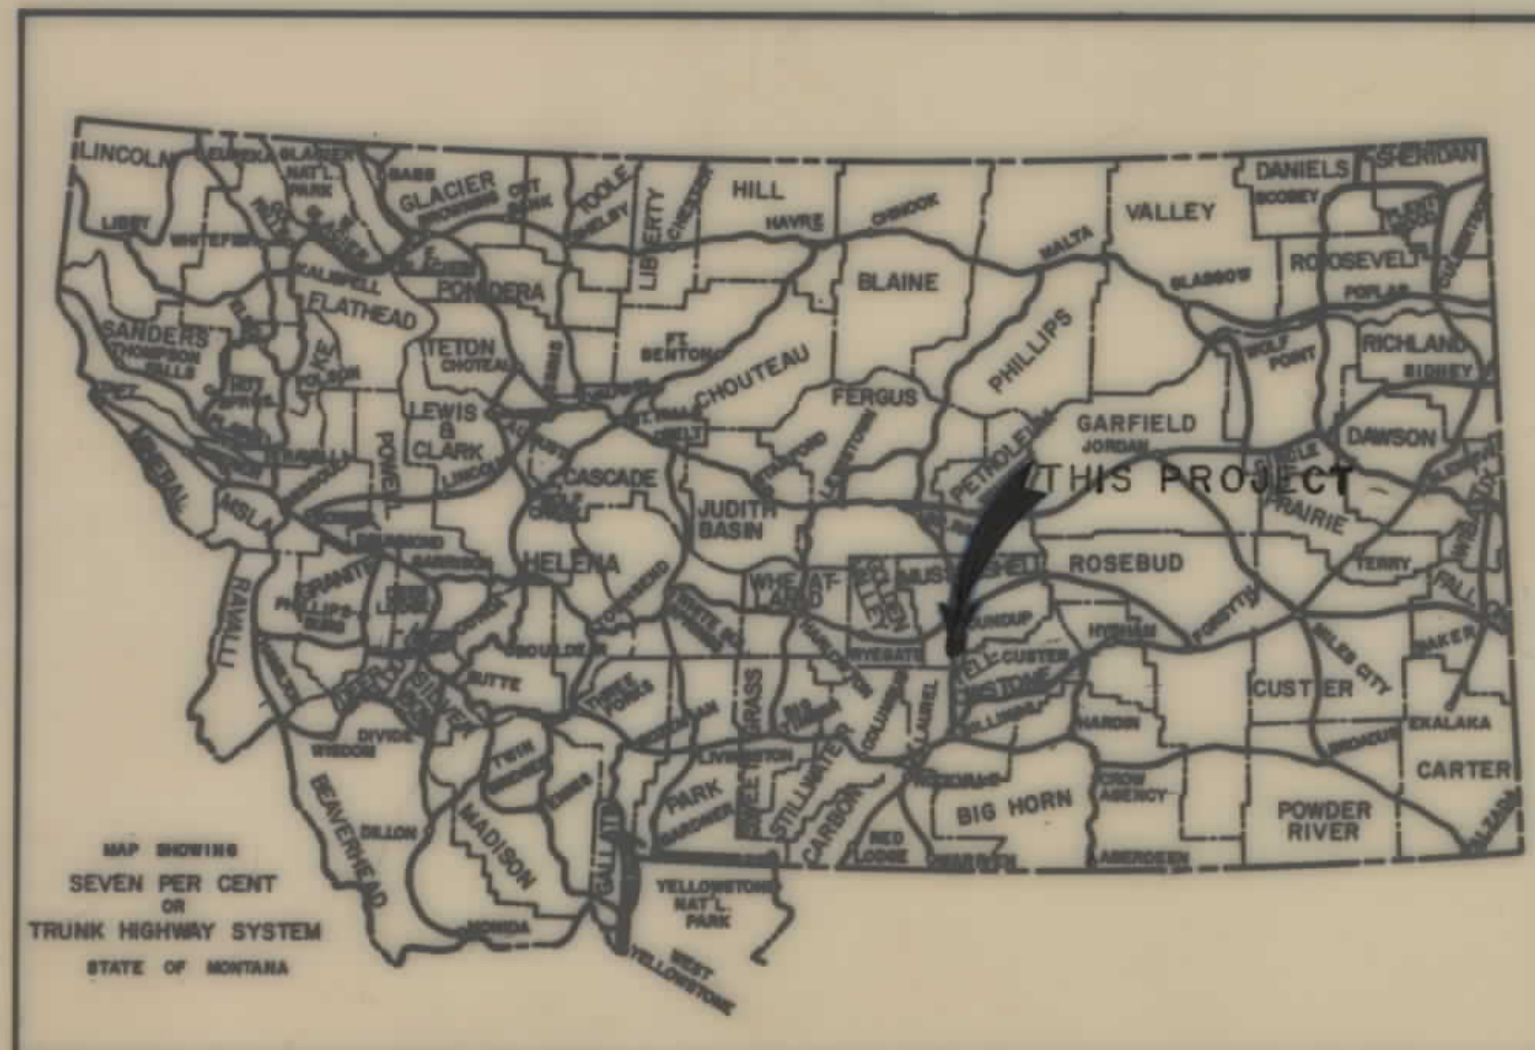

CONVENTIONAL SIGNS	
RIGHT OF WAY LINE	
CENTERLINE (C) OR PROJECTED LINE	
ST'D. CENTERLINE	
PARCEL NUMBER	
OWNERSHIP BOUNDARY	
R/W USE EXISTING R/W LT. OR RT.	
PRESENT TRAVELED WAY (RTW)	
R/W LINE FENCED	
RAILROAD R/W	
CONSTRUCTION LIMITS	
FENCE LINE	
CONTROL OF ACCESS WITH FENCE	
CONTROL OF ACCESS WITHOUT FENCE	
GATE IN FENCE	
CATTLE GUARD=24'	
STATE & NATIONAL BORDER LINES	
CITY OR TOWN LIMITS LINE	
COUNTY LINE	
RESERVATION LINE	
TOWNSHIP & SECTION LINE	
1/2 SECTION LINE	
1/4 SECTION LINE	
SECTION CORNER	
1/4 SECTION COR.	
1/8 SECTION COR.	
CENTER OF SECTION	
TELEPHONE OR TELEGRAPH POLES IN PLACE	
POWER POLES IN PLACE	
TEL. OR TEL. OR POWER POLES TO BE MOVED	
NEW PIPES	
OLD PIPES IN PLACE	
OUTLET DITCH	
INLET DITCH	
DITCHES	
CHANNEL CHANGES	
BRIDGE	
RAILROADS	

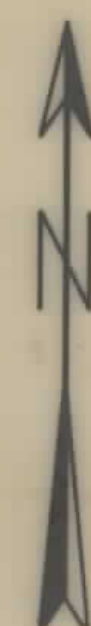

STATE OF MONTANA

DEPARTMENT OF HIGHWAYS

RIGHT OF WAY PLAN OF


FEDERAL AID PROJECT NO.

F 16-2(6)46

ROUNDUP — SOUTH

MUSSELSHELL COUNTY

LENGTH 1.6 MILES

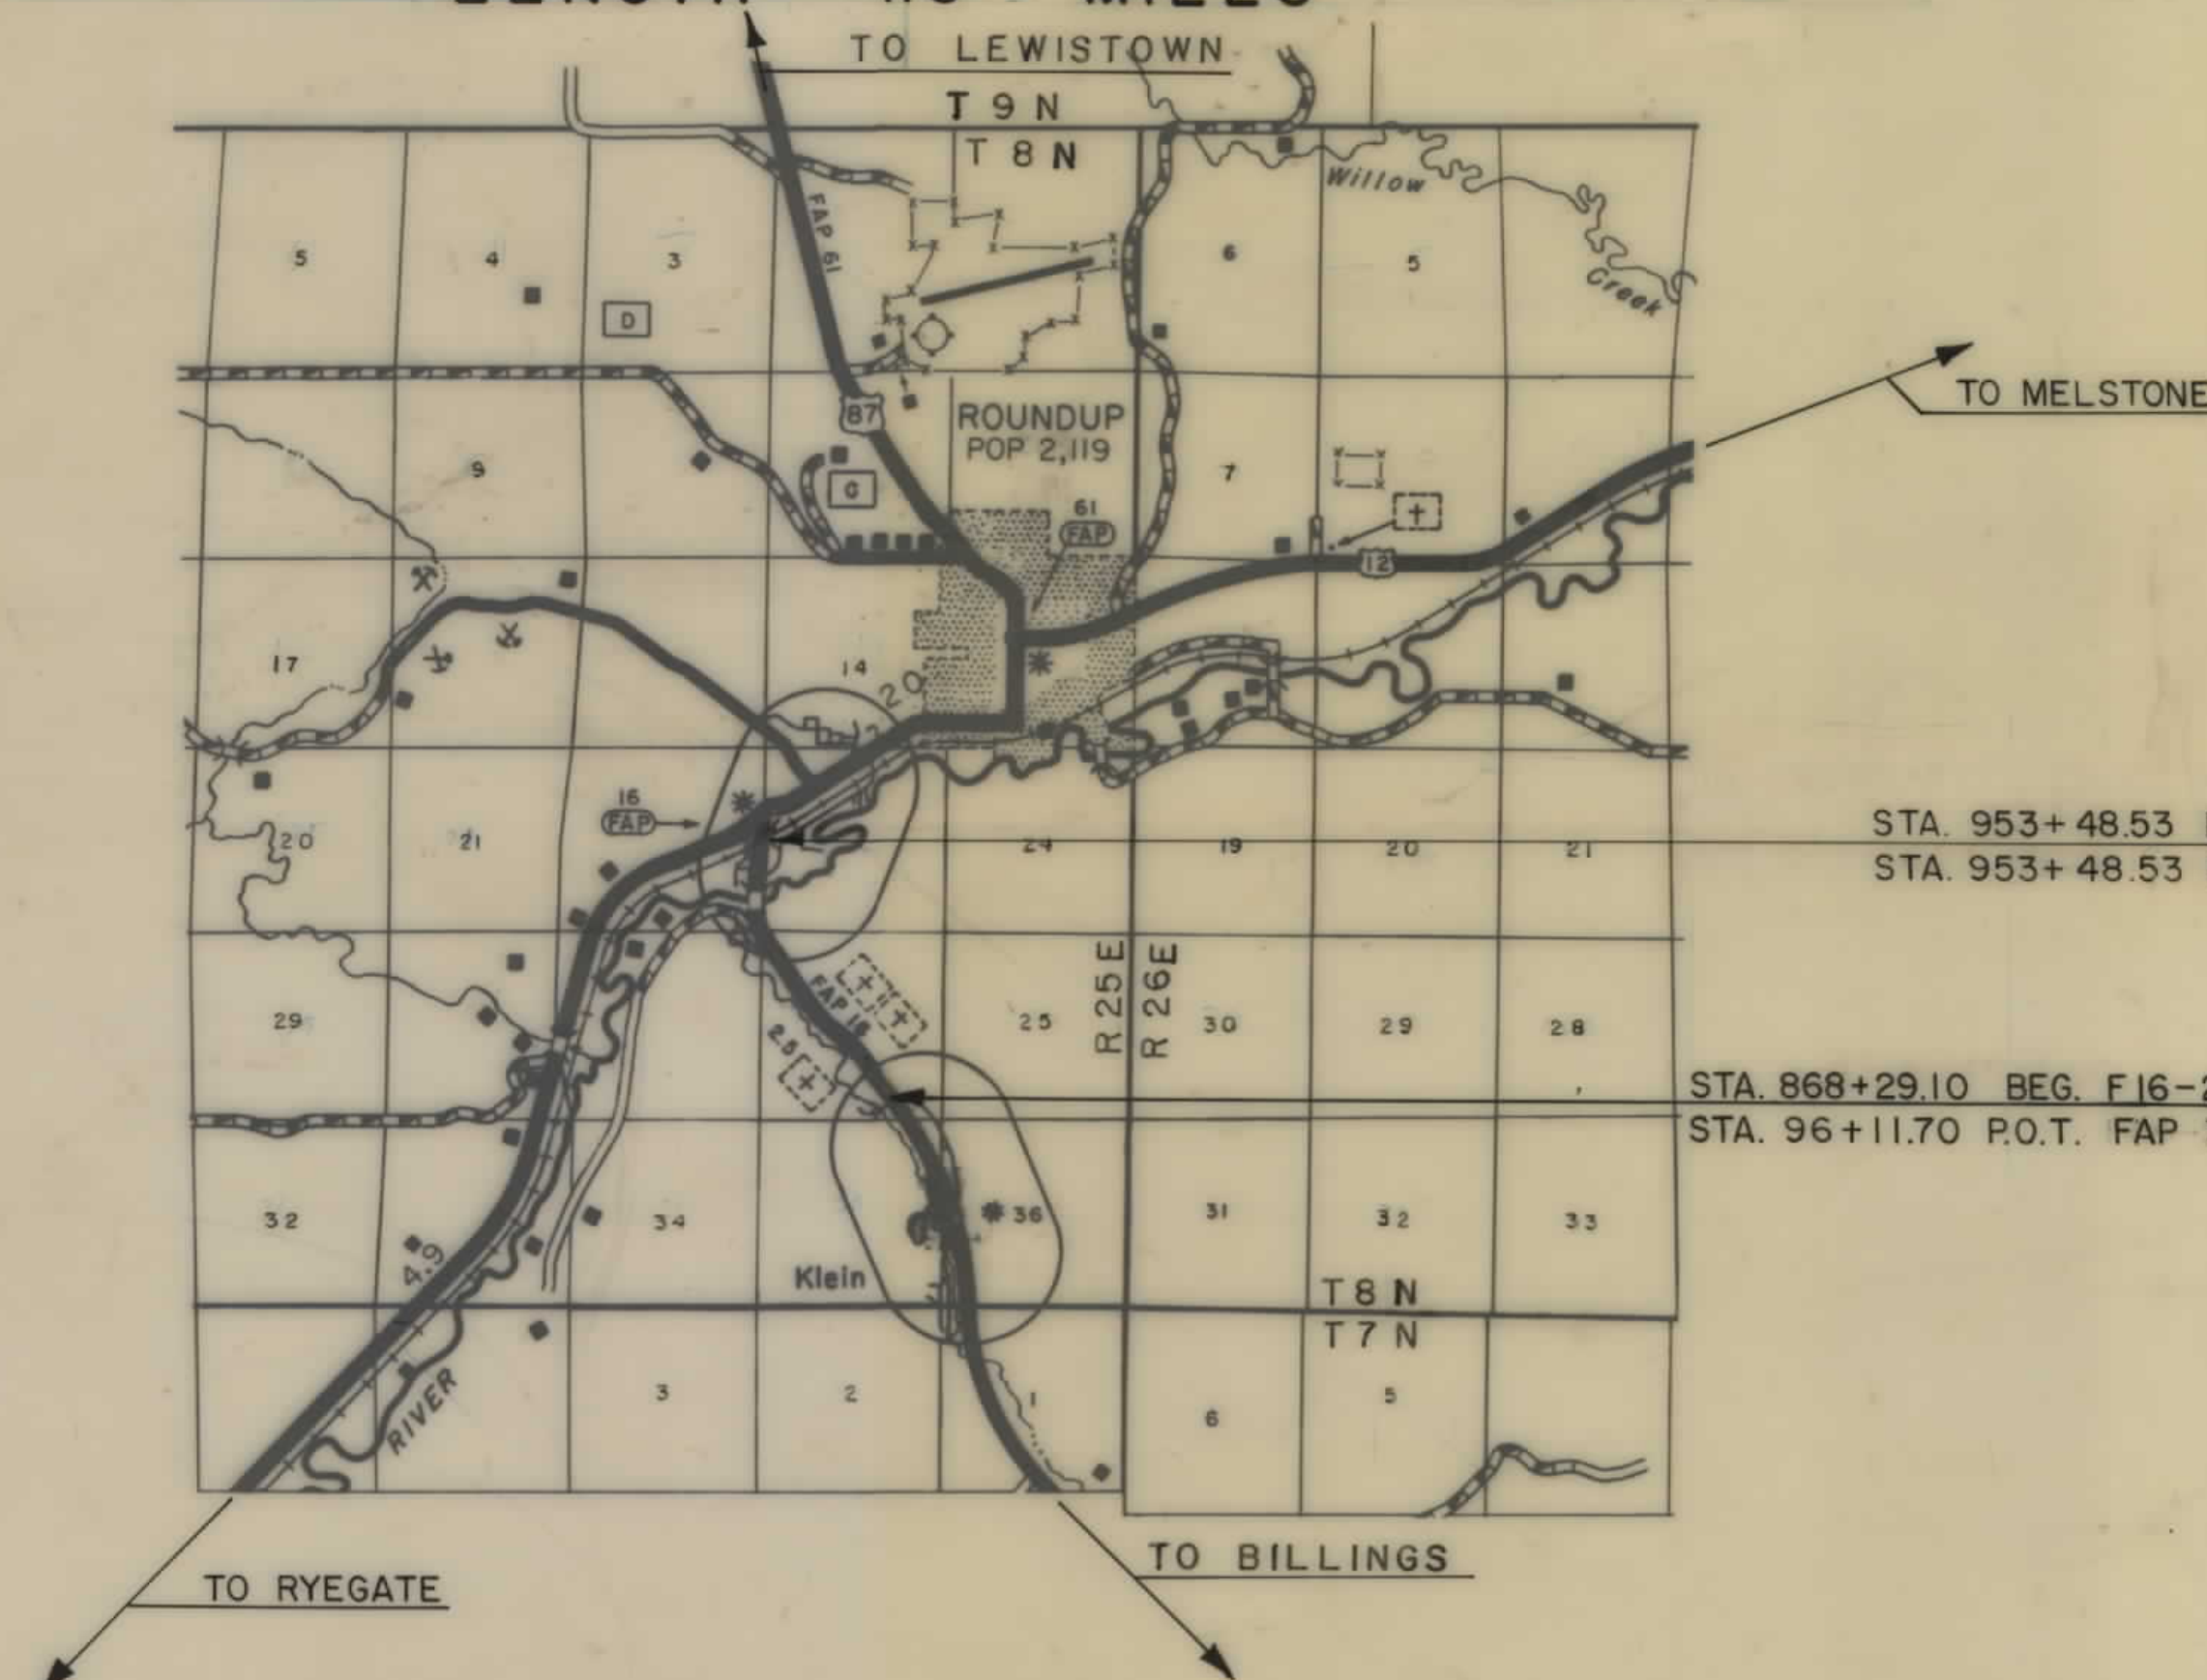

STA. 953+48.53 BEG. F14-5(11)167
STA. 953+48.53 END F16-2(6)46

STA. 868+29.10 BEG. F16-2(6)46 =
STA. 96+11.70 P.O.T. FAP 33 KLEIN-SOUTH

THIS PROJECT

STATE	PROJECT NO.	SHEET NO.	TOTAL SHEETS
MONT.	F16-2(6) 46	1	5




ROUNDUP - SOUTH

INDEX		
PARCEL NO.	OWNERSHIPS	SHEET NO.
1.	JACK J. O'BRIEN, ETAL	3
2.	JACK J. & VIOLET A. O'BRIEN	3
3.	KIM A BAKER	3
4.	KIM A BAKER	3
5.	KIM A BAKER	3
6.	PAUL THAYER, ETAL	3
7.	MABEL GIESE	3
8.	ALICE & RANDY A. MESTDAGH	3
9.	LEON ELWOOD HANSEN	3
10.	MICHAEL P & DENNIS D. JOHNSON	3
11.	DOROTHY M. KOWALSKI	3
12.	KENNETH & LILA LERSE	3
13.	GERALD L. FISKE	3
14.	KIM & SHARON BAKER	3
15.	KIM A BAKER	3
16.	DANIEL AND DOREEN KELLY	3
17.	COUNTY OF MUSSELSHELL	3, 4
18.	COUNTY OF MUSSELSHELL	3, 4
19.	KIM A BAKER	4
20.	PAUL THAYER, ETAL	4
21.	GEORGE DALE & DONNA M. MARSH	4
22.	F.L. & EDITH J. DINGER	4
23.	DELETED	
24.	PEGGY JANE BALICH % BALICH	4
25.	PAUL THAYER, ETAL	4, 5
26.	DELETED	
27.	TRESSA TRACY WITZEL	5
28.	LYLE E. & EILEEN B. STORTZ	5
29.	SANDRA J. McGEE, ETAL	5

OWNERSHIP LOCATION MAP

STATE	PROJ. NO.	SHEET NO.
MONTANA	F16-2(6)46	2 OF 5

ROUNDUP - SOUTH

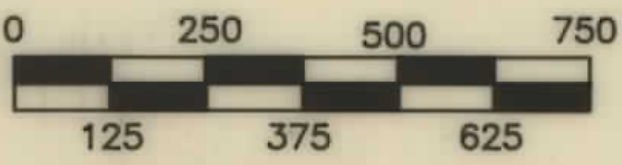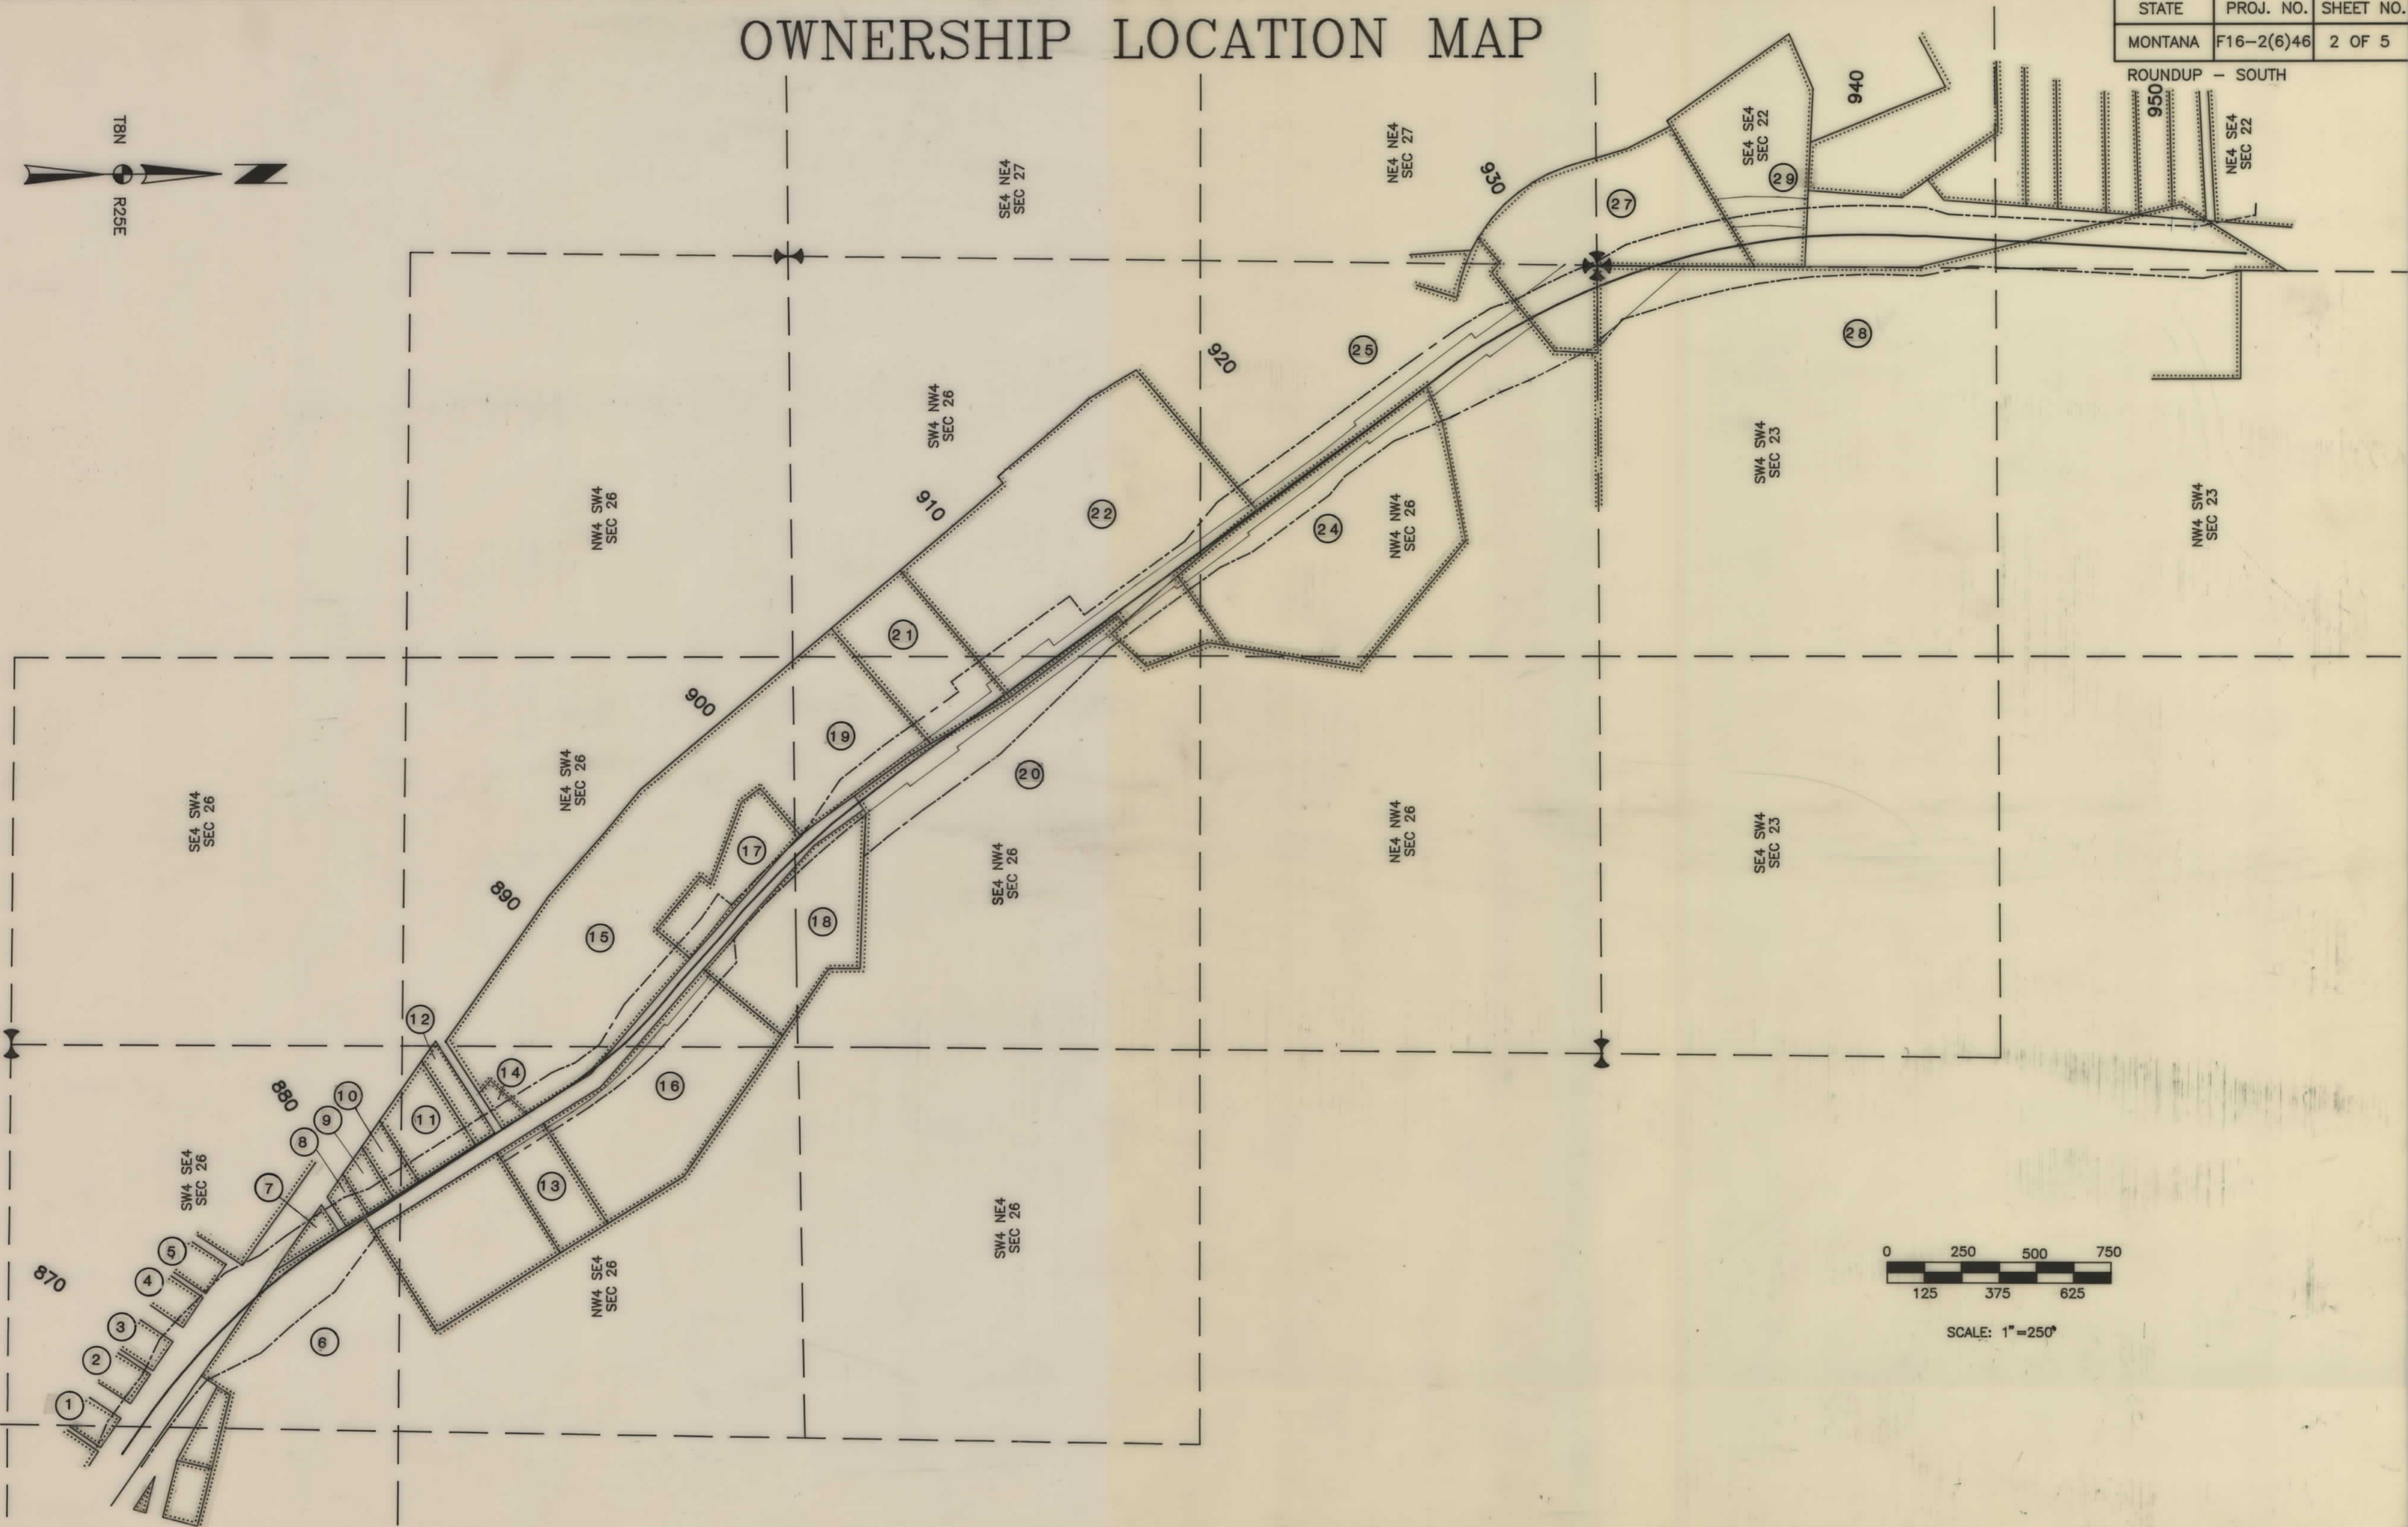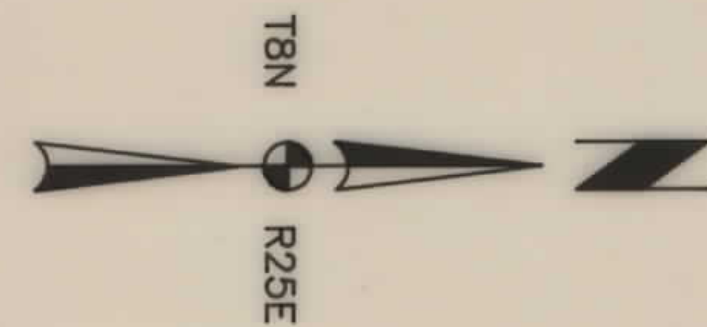


SCALE: 1"=250'

OWNERSHIPS									
PARCEL	NAME	ADDRESS	TOTAL AREA	GROSS R/W AREA	EX. EASE. AREA	NET AREA	REMAINDER		CONST. PMT. AREA
							LEFT	RIGHT	
1	JACK J. O'BRIEN, ETAL	3 STILLWATER, ROUNDUP MT, 59072	31200 SF	2793 SF	0	2793 SF	28407 SF	—	—
2	JACK J. & VIOLET A O'BRIEN	35 STILLWATER, ROUNDUP MT, 59072	22200 SF	2880 SF	0	2880 SF	19320 SF	—	—
3	KIM A BAKER	4655 HWY 87 S, ROUNDUP MT, 59072	7200 SF	4980 SF	0	4980 SF	2220 SF	—	300 SF
4	KIM A BAKER	4655 HWY 87 S, ROUNDUP MT, 59072	37200 SF	2640 SF	0	2640 SF	34560 SF	—	2430 SF
5	KIM A BAKER	4655 HWY 87 S, ROUNDUP MT, 59072	37200 SF	132 SF	0	132 SF	37068 SF	—	1923 SF
6	PAUL THAYER, ETAL	P.O. BOX 822, ROUNDUP MT, 59072	—	1947 AC	1350 AC	0.617 AC	—	—	—
7	MABEL GIESE	4633 HWY 87 S, ROUNDUP MT, 59072	13748 SF	13153 SF	0	13153 SF	595 SF	—	—
8	ALICE & RANDY A MESTDACH	27 KING HENRY PLACE, BILLINGS MT, 59105	11700 SF	7494 SF	0	7494 SF	4212 SF	—	—
9	LEON ELWOOD HANSEN	P.O. BOX 353, VAUGHN MT, 59487	17875 SF	7515 SF	0	7515 SF	10360 SF	—	—
10	MICHAEL F & DENNIS D JOHNSON	300 2ND ST. W., ROUNDUP MT, 59072	22150 SF	7215 SF	0	7215 SF	14935 SF	—	—
11	DOROTHY M. KOWALSKI	KLEIN STAR RT, BOX 5053, ROUNDUP MT	25475 SF	1684 SF	0	1684 SF	48621 SF	—	—
12	KENNETH & LILA LEKSE	4641 HWY 87 S, ROUNDUP MT, 59072	26599 SF	5783 SF	0	5783 SF	20816 SF	—	—
13	GERALD L. FISKE	4648 HWY 87 S, ROUNDUP MT, 59072	75000 SF	6391 SF	3750 SF	2641 SF	—	38009 SF	—
14	KIM & SHARON BAKER	4655 HWY 87 S, ROUNDUP MT, 59072	12064 SF	2840 SF	0	2840 SF	5224 SF	—	—
15	KIM A BAKER	4655 HWY 87 S, ROUNDUP MT, 59072	—	53780 SF	0	53780 SF	—	—	—
16	DANIEL AND DOREEN KELLY	BOX 703, ROUNDUP MT, 59072	310409 SF	34956 SF	18506 SF	10450 SF	—	215453 SF	1000 SF
17	COUNTY OF MUSSELSHELL	ROUNDUP MT, 59072	SEE SHEET	4	—	—	—	—	—
18	COUNTY OF MUSSELSHELL	ROUNDUP MT, 59072	SEE SHEET	4	—	—	—	—	—

STATE	PROJECT NO.	SHEET NO.	TOTAL SHEETS
MONT.	F16-2(6)46	3	5

ROUNDUP-SOUTH

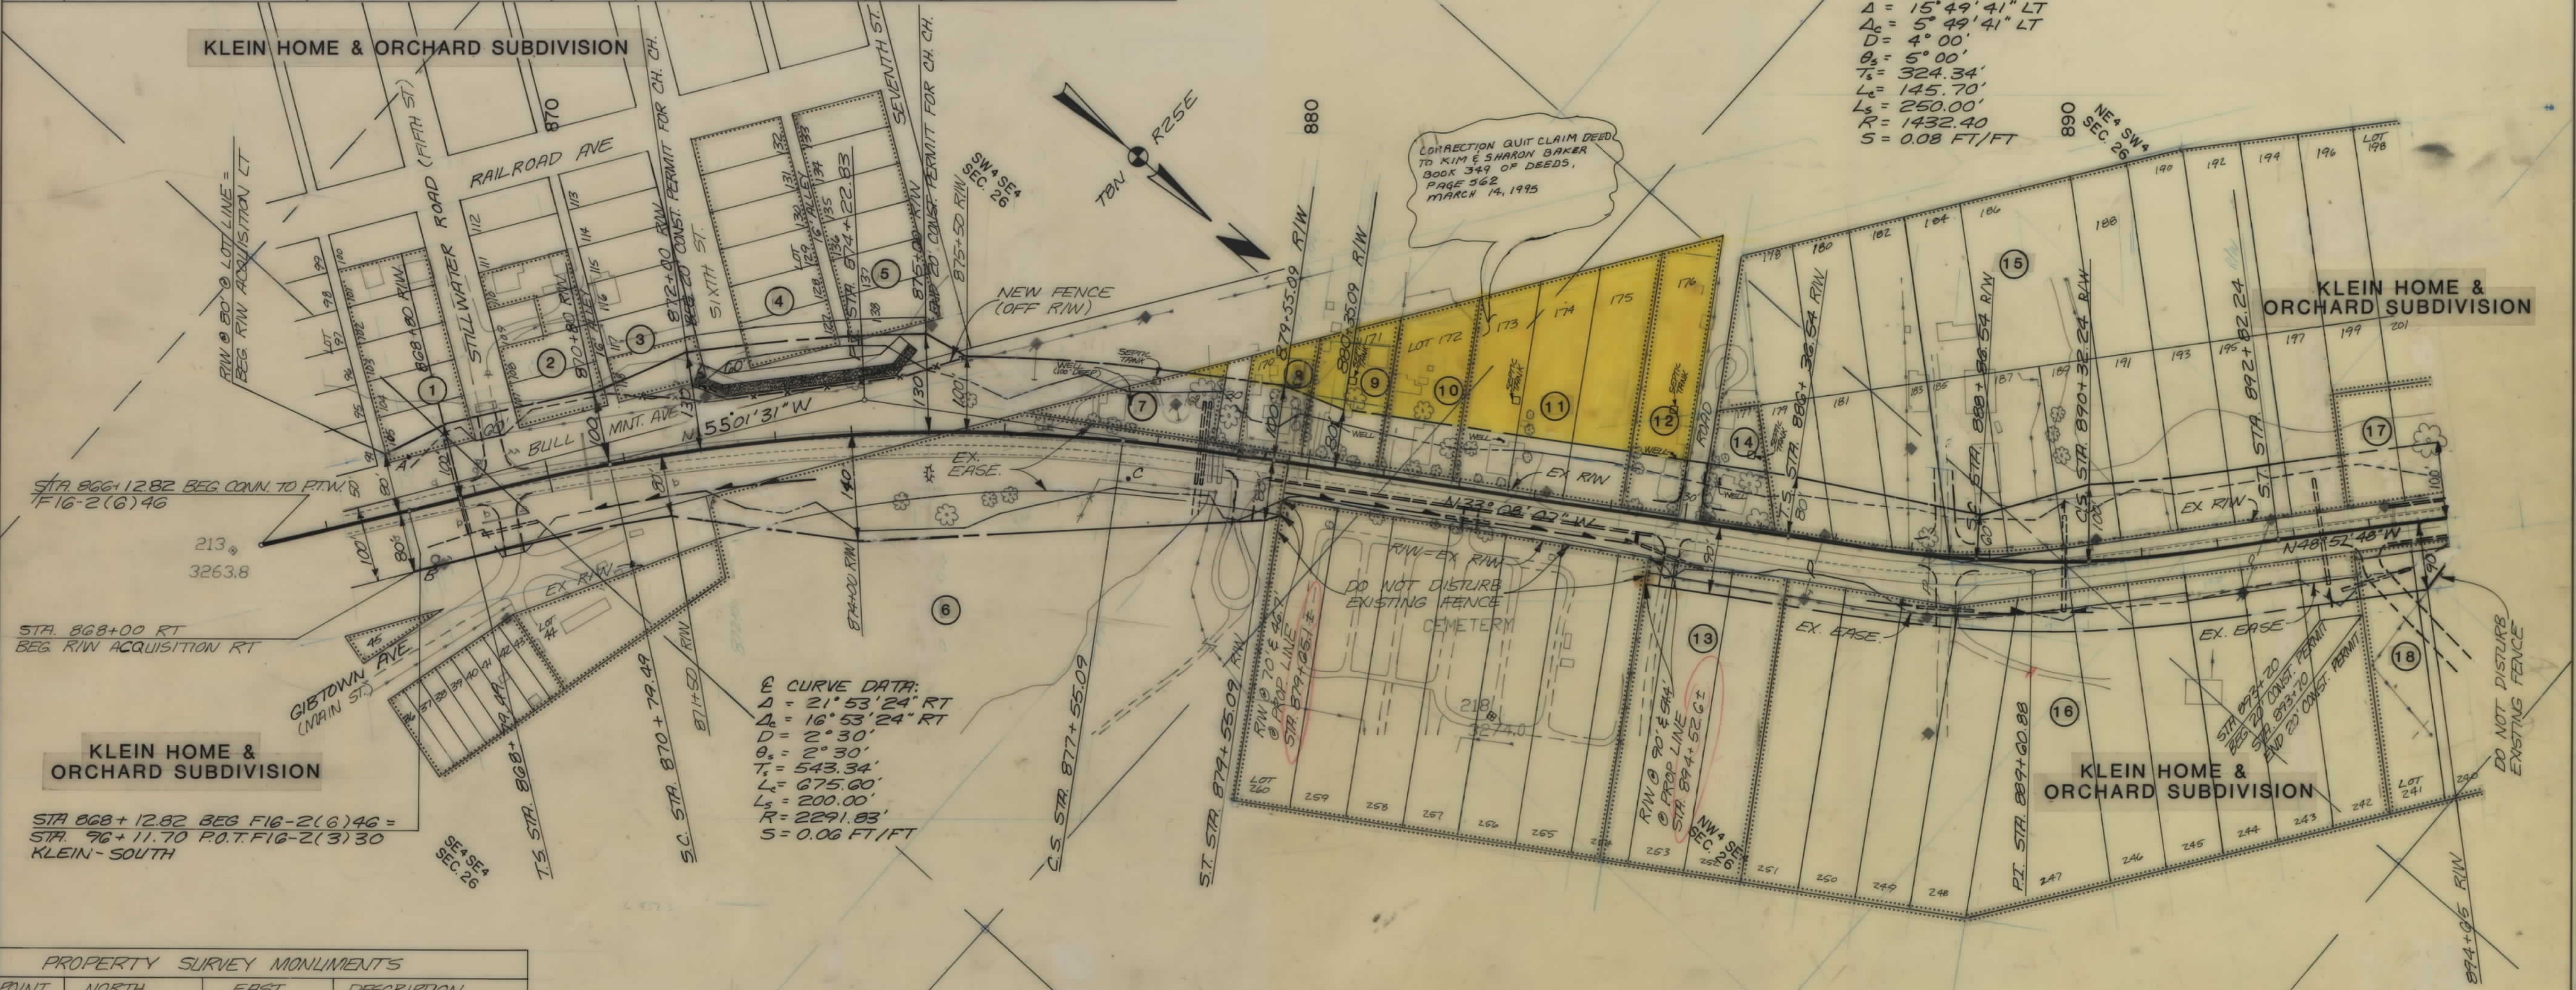

PROPERTY SURVEY MONUMENTS			
POINT	NORTH	EAST	DESCRIPTION
A	20172.26	19634.93	1/2" REBAR
B	20291.94	19718.51	1/2" REBAR
C	20897.46	19036.90	1/2" REBAR

STA. 869+35
PUBLIC APP LT & RT
(CITY TOWN AVE RT)
(STILLWATER RD LT)

CONSTRUCTION LIMITS
TOP OF CUT
TOE OF FILL
CONSTRUCTION LIMITS
INCLUDE BACKSLOPE ROUNDING

MAP TRANS. TO R/W
MAP REVISED
3-25-92, 12-2-92
F.H.W.A. APPR. 6-20-91

STATE OF MONTANA
DEPARTMENT OF HIGHWAYS
LAND REQUIRED FOR RIGHT OF WAY
MUSSELSHELL COUNTY


SCALE 1"=100'

OWNERSHIPS										
PARCEL	NAME	ADDRESS	TOTAL AREA	GROSS R/W AREA	EX. EASE. AREA	NET AREA	REMAINDER		CONST. PMT. AREA	EASE. AREA
							LEFT	RIGHT		
25.	PAUL THAYER, ETAL	P.O. BOX 822, ROUNDUP MT, 59072	—	4.088 Ac	1.303 Ac	2.785 Ac	—	—	8000 SF	5000 SF*
27.	TRESSA TRACY WITZEL	4783 HWY 875, ROUNDUP MT, 59072	7.89 Ac	2.643 Ac	2.637 Ac	0.006 Ac	5.232 Ac	0.015 Ac	—	—
28.	LYLE E. & EILEEN B. STORTZ	11 SUNRISE DR., ROUNDUP MT, 59072	—	5.074 Ac	3.504 Ac	1.570 Ac	—	—	14,000 SF	—
29.	SANDRA J. McGEE, ETAL		7.36 Ac	2.57 Ac	1.99 Ac	0.58 Ac	4.79 Ac	—	—	—
02925	PAUL THAYER, ETAL	P.O. BOX 822, ROUNDUP MT, 59072	—	8.666 Ac	3.281 Ac	5.385 Ac	—	—	8400 SF	5000 SF*

* EASEMENT TO BE ACQUIRED IN THE NAME OF GLEN C. & TRACY NEWLAND

STATE	PROJECT NO.	SHEET	TOTAL
		NO.	SHEETS
MONT.	F16-2(6)46	5	5

ROUNDUP - SOUTH

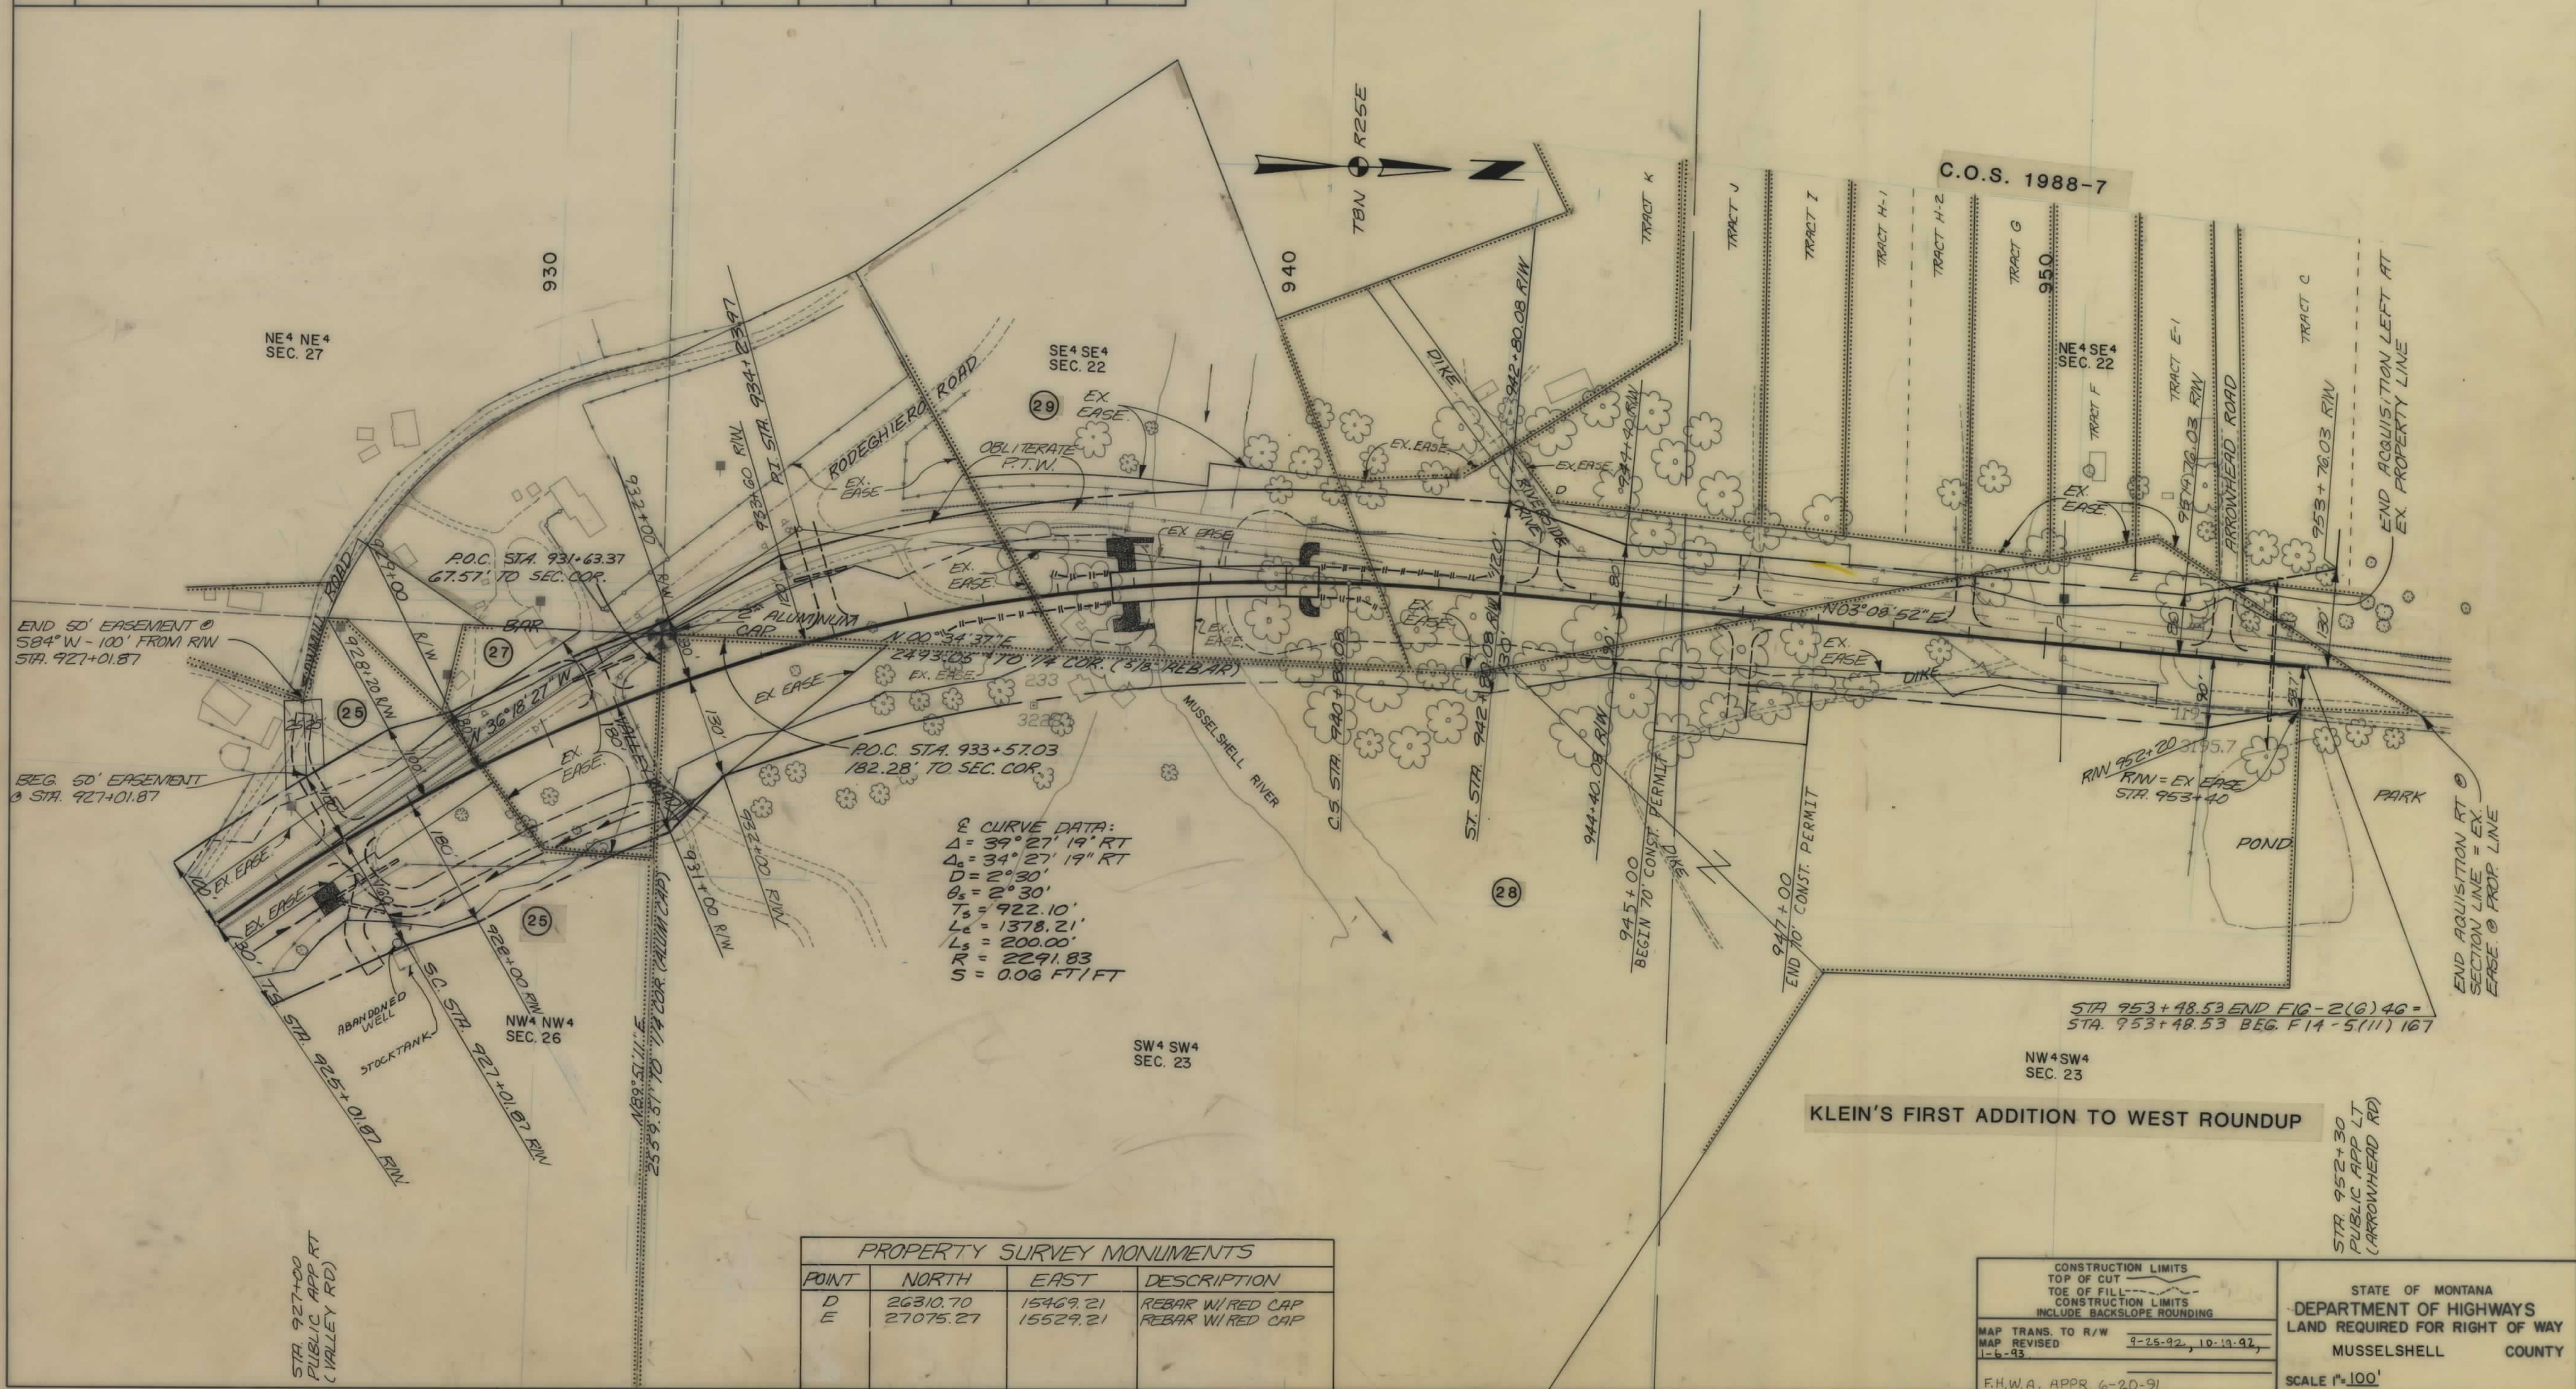

PROPERTY SURVEY MONUMENTS			
POINT	NORTH	EAST	DESCRIPTION
D	26310.70	15469.21	REBAR WIRED CAP
E	27075.27	15529.21	REBAR WIRED CAP

CONSTRUCTION LIMITS TOP OF CUT TOE OF FILL CONSTRUCTION LIMITS INCLUDE BACKSLOPE ROUNDING	STATE OF MONTANA DEPARTMENT OF HIGHWAYS LAND REQUIRED FOR RIGHT OF WAY MUSSELSHELL COUNTY
MAP TRANS. TO R/W MAP REVISÉ 1-6-93	9-25-92, 10-19-92, SCALE 1"=100'
F.H.W.A. APPR 6-20-91	