


PLANS
NOT
TO
SCALE

FED. ROAD DIST. NO.	STATE	FED. AID PROJECT NUMBERS CONST. NO.	R/W NO.	STATE NO.	SHEET NO.	TOTAL SHEETS
8	MONT	45-3(2)	FI7(I) PE	50	1	5

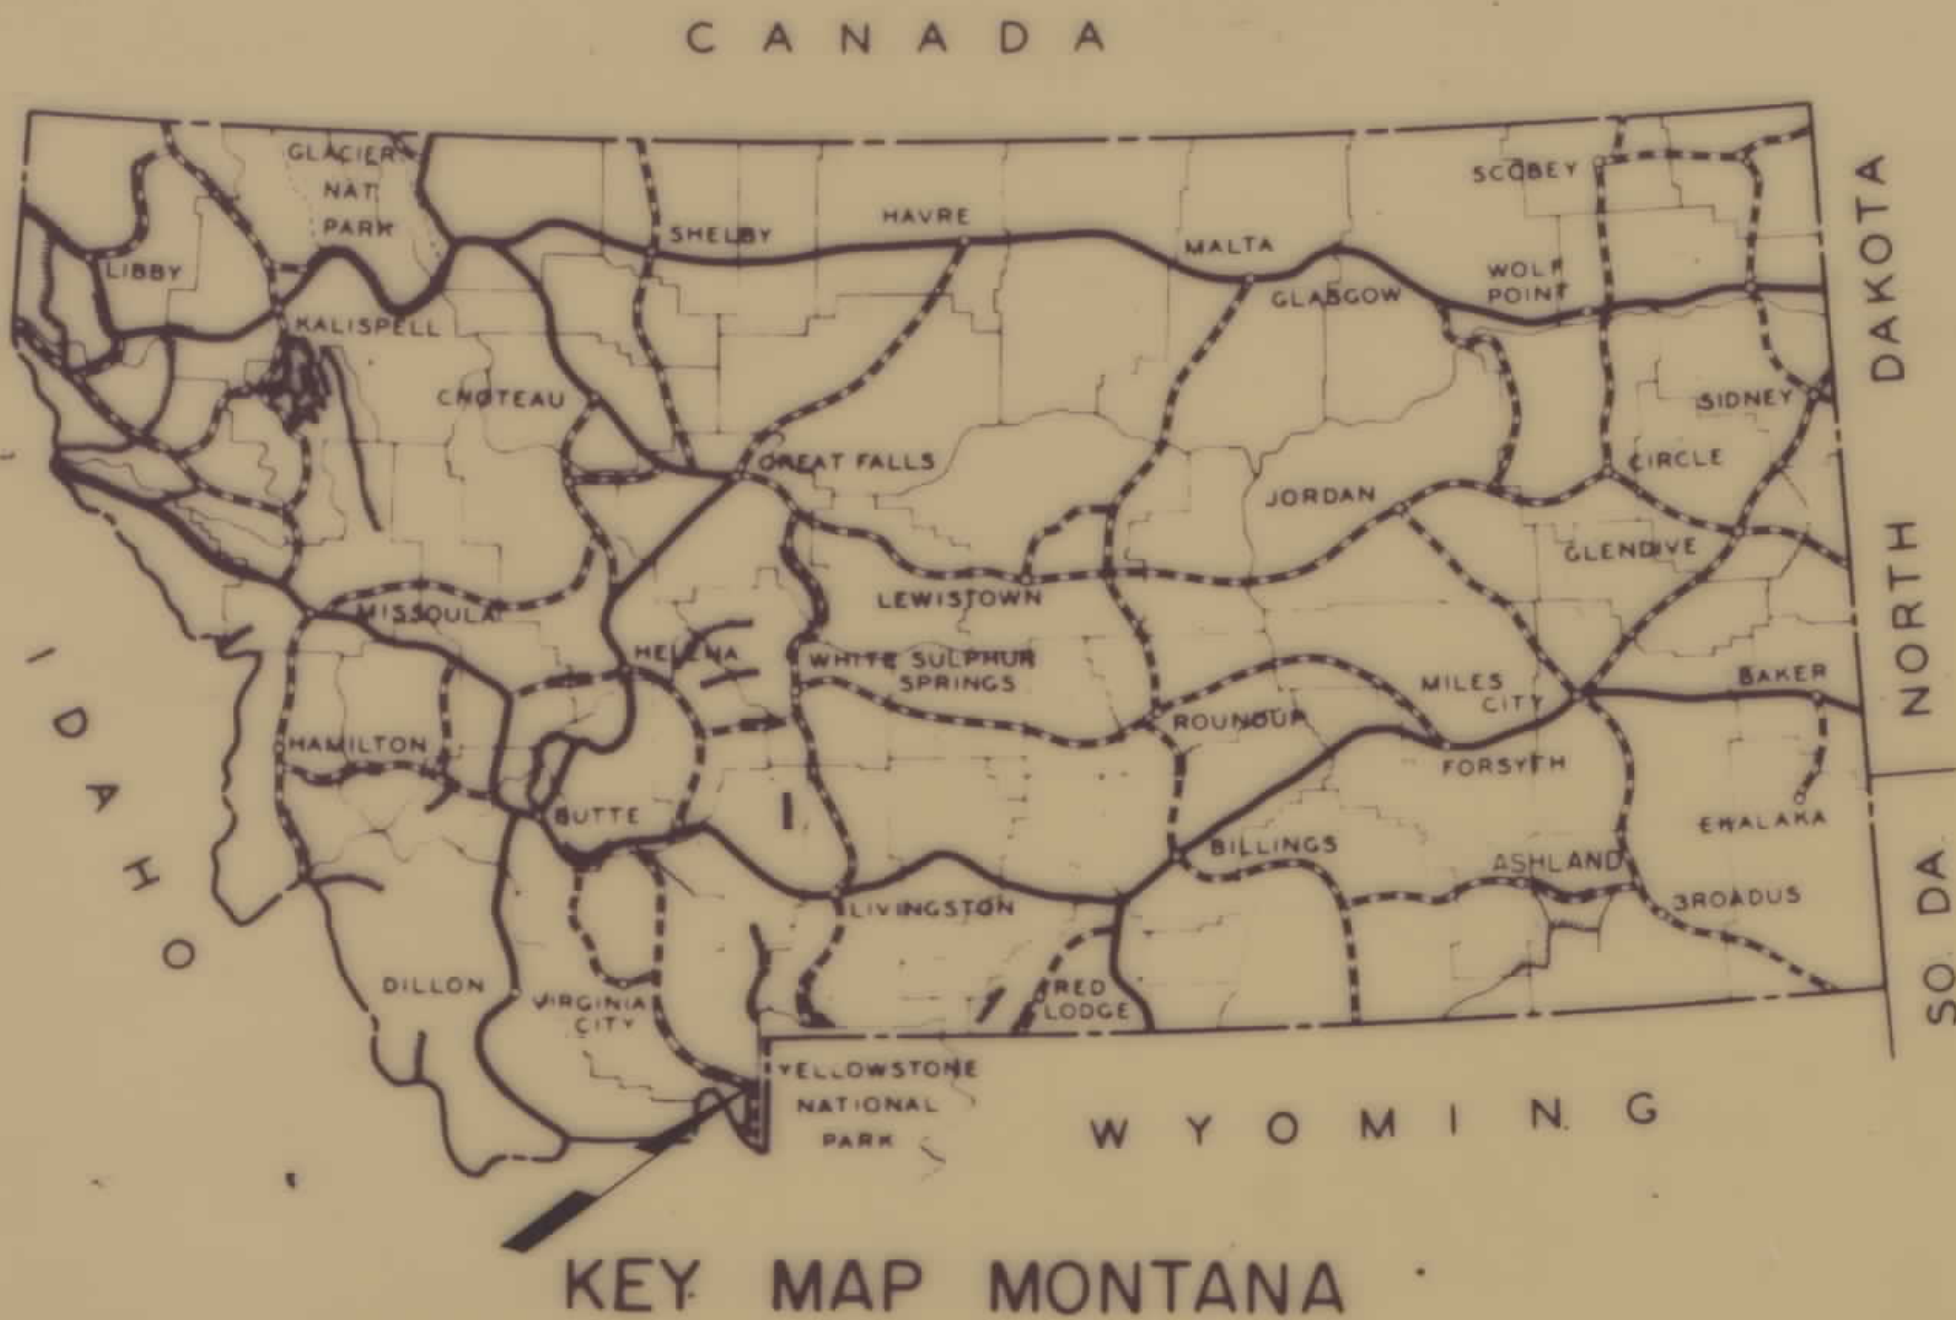

STATE OF MONTANA
STATE HIGHWAY COMMISSION

RIGHT OF WAY PLAN OF
FEDERAL AID PROJECT NO. FI7(I)PE
MONTANA FOREST HIGHWAY
PROJECT 45-3(2)
MADISON RIVER HIGHWAY
0.675 MILES

INDEX

PARCEL NO.	OWNERSHIPS	SHEET NO.
1.	LAMONT BAIR	263
2.	TOWN OF WEST YELLOWSTONE	263
3.	FRANCIS J. & JOHN H. WHITMAN	3
4.	LARUE CLARK HUMMEL	3
5.	R. A. JOHNSON & B. P. JOHNSON	3
6.	EULAH GRAY	3
7.	GEORGE B. CLARK	3
8.	ERNEST & IMOGENE WILSON	3
9 & 10	EAGLE COMPANY INC.	364
11.	MOUNTAIN STATES TEL. & TEL.	4
12 & 13	ROBERT S. & GENEVIEVE L. HUALESS	4
14 & 15	LAWRENCE E. & PATRICIA A. REITER	4
16.	TOWN OF WEST YELLOWSTONE	364
17.	UNION PACIFIC R.R.	4
18.	UNION PACIFIC R.R.	5
19.	U.S.A.	5

CONVENTIONAL SIGNS

PROPOSED RIGHT-OF-WAY LINE	---
EXISTING RIGHT-OF-WAY LINE	---
CENTERLINE (S) OR PROJECTED LINE	---
STK D. CENTERLINE	---
PARCEL NUMBER	---
OWNERSHIP BOUNDARY	---
R/W LINE FENCED	---
FENCE LINE (SHOW TYPE)	---
SLOPE LIMIT - TOP OF CUT	---
SLOPE LIMIT - TOE OF FILL	---
STATE AND NATIONAL LINE	---
COUNTY LINE	---
TOWNSHIP LINE	---
FOREST OR PARK BOUNDARY	---
SECTION LINE	---
1/4 SECTION LINE	---
1/16 SECTION LINE	---
UNFENCED PROPERTY	---
GOVERNMENT MEANDER LINE	---
FOUND SECTION CORNERS	---
PROJECTED SECTION CORNERS	---
FOUND 1/4 CORNERS	---
PROJECTED 1/4 CORNERS	---
CENTER OF SECTION	---
EXISTING ROAD	---
RAILROAD (NAME)	---
EXISTING POWER POLES	---
RELOCATED POWER POLES	---
EXISTING TEL. OR TEL. POLES	---
RELOCATED TEL. OR TEL. POLES	---
EXISTING JOINT USE POWER & TEL. POLES	---
RELOCATED JOINT USE POWER & TEL. POLES	---
TEL. OR TEL. OR POWER POLES TO BE MOVED	---
EXISTING TOWER - STEEL	---
RELOCATED TOWER - STEEL	---
NEW PIPES	---
OLD PIPES IN PLACE	---
CHANNEL CHANGES	---
EXISTING GUARD RAIL	---
PROPOSED GUARD RAIL	---
MATERIALS TEST HOLE & NUMBER	---
STREAMS WITH BRIDGE	---
INTERMITTENT STREAMS	---
TRIANGULATION STATION "P" LINE POINT	---



STATE OF MONTANA
DEPARTMENT OF HIGHWAYS

APPROVED
AUGUST 6 1974

H. J. ANDERSON
DIRECTOR OF HIGHWAYS
BY: [Signature]
ADMINISTRATOR
ENGINEERING DIVISION

U.S. DEPARTMENT OF TRANSPORTATION
FEDERAL HIGHWAY ADMINISTRATION


APPROVED
DIVISION ENGINEER
DATE

JACK R. BECKERT
205 ES
REGISTERED
ENGINEER & LAND

FHWA APPROVAL - 8-21-74
4-29-75

STATE APPROVAL - 9-12-74


FED. ROAD REG. NO.	STATE	FED. AID PROJECT NUMBERS		STATE NO.	SHEET NO.	TOTAL SHEET
		CONST. NO.	R/W NO.			
8	MONT.	45-3(2)	F17(1) PE	50	2	5

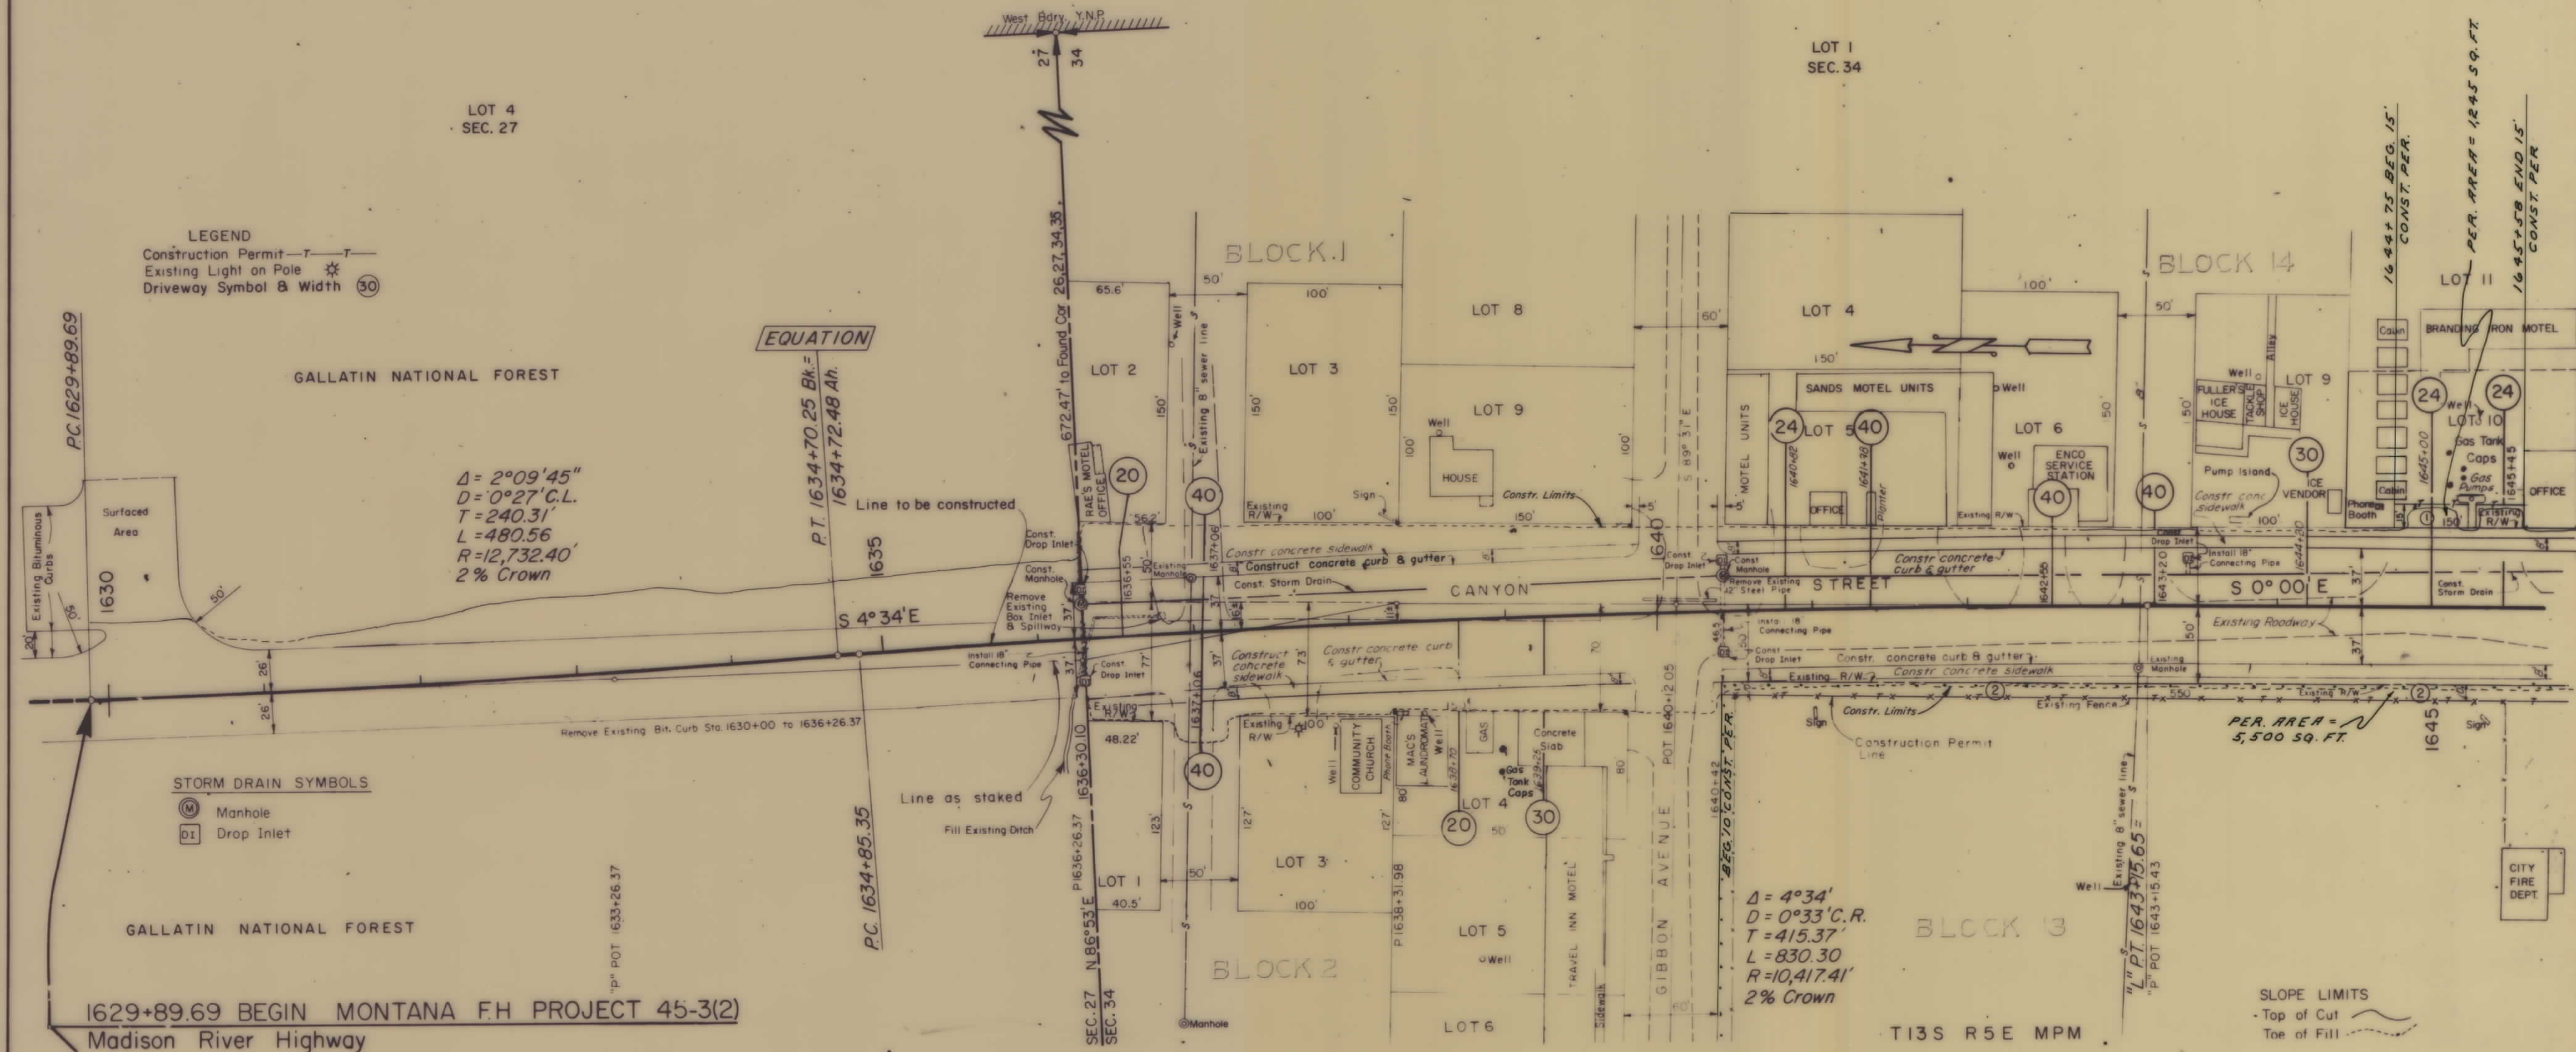

SLOPE LIMITS TOP OF CUT _____ TOE OF FILL _____	STATE OF MONTANA STATE HIGHWAY COMMISSION LAND REQUIRED FOR RIGHT OF WAY GALLATIN COUNTY
MAP TRANS. TO R/W _____ MAP REVISED _____	
FHWA APPROVAL <u>R-2174</u>	SCALE 1" = 50' MAP COMPLETED _____

OWNERSHIPS									
PARCEL	NAME	ADDRESS	TOTAL AREA	GROSS TAKING	LT-REMAINDER-RT	R.T.W. AREA	NET TAKE AREA	PERMIT AREA	
3	FRANCIS J. & JOHN H. WHITMAN							480	ft ²
4	LARUE CLARK HUMMEL & JERRY SCHMIDT							340	ft ²
5	R.R. JOHNSON & B.P. JOHNSON							400	ft ²
6	EULAH GRAY							290	ft ²
7	GEORGE B. CLARK							450	ft ²
8	ERNEST & IMOGENE WILSON							600	ft ²
9	EAGLE COMPANY INC.							400	ft ²
10	"	"						950	ft ²
1	LAMONT BAIR							1245	ft ²
2	TOWN OF WEST YELLOWSTONE							5,500	ft ²
16	"	"	7.61 AC.	0.01 AC.	7.60 AC.		436 FT.	19,587	ft ²


FED. ROAD REG. NO.	STATE	FED. AID PROJECT NO.	R/W NO.	STATE NO.	SHEET NO.	TOTAL SHEETS
8	MONT.	45-3(2)	F17(1) PE	50	3	5

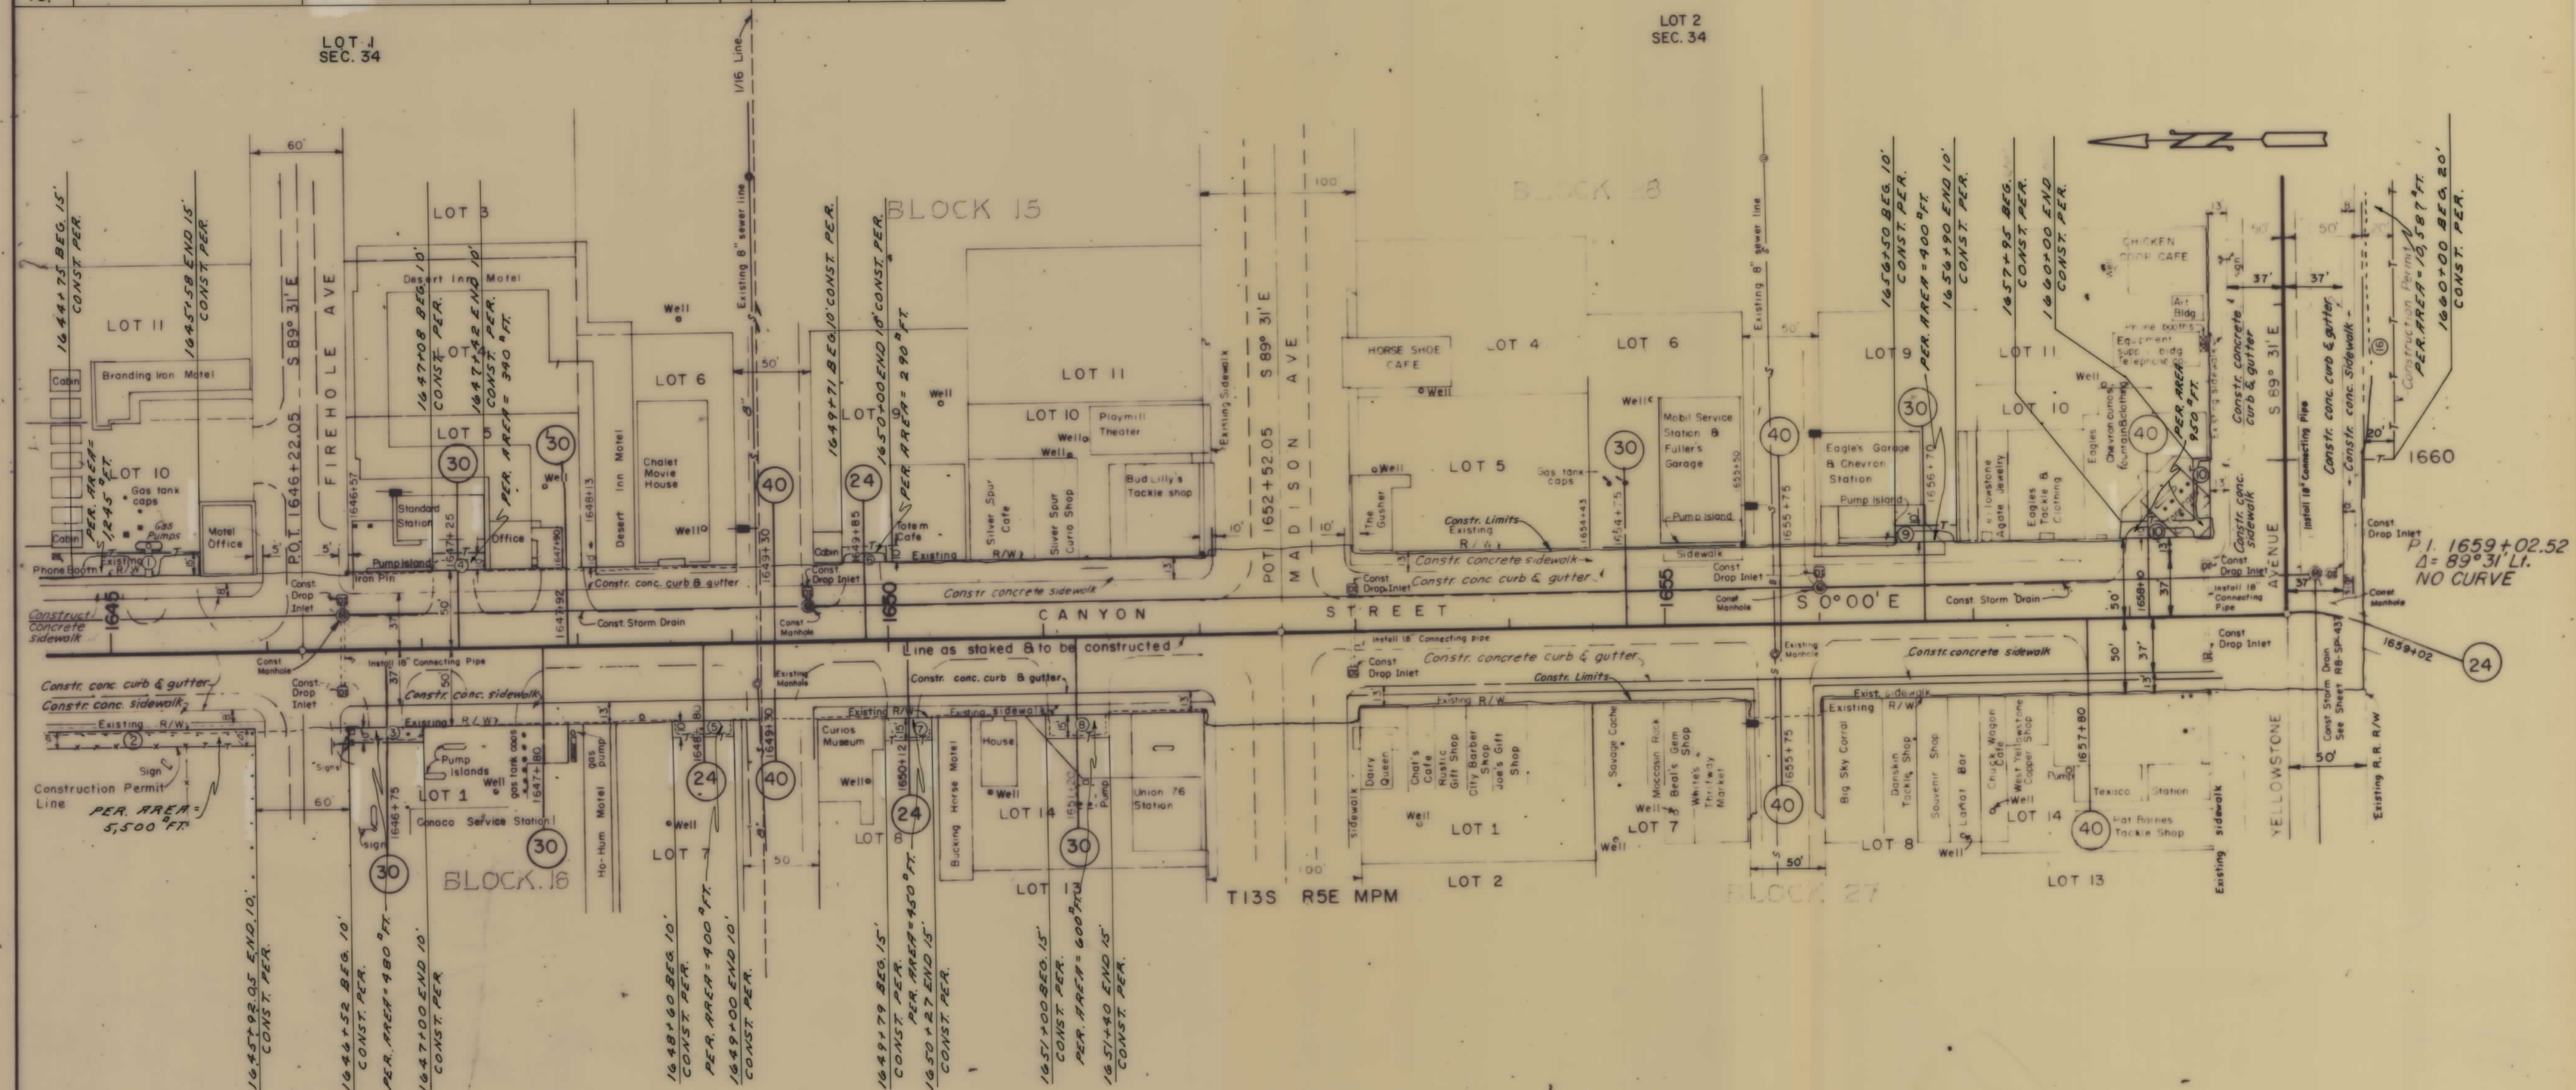

SLOPE LIMITS TOP OF CUT TOE OF FILL		STATE OF MONTANA STATE HIGHWAY COMMISSION LAND REQUIRED FOR RIGHT OF WAY GALLATIN COUNTY	
MAP TRANS. TO R/W MAP REVISED		SCALE 1" = 50' MAP COMPLETED	
FHWA APPROVAL 8-21-74			



OWNERSHIPS									
PARCEL	NAME	ADDRESS	TOTAL AREA	GROSS TAKING	LT-REMAINDER-RT	R.T.W. AREA	NET TAKE AREA	PERMIT AREA	
11	MOUNTAIN STATES TEL. & TEL.							360	ft ²
12	ROBERT S. & GENEVIEVE L. HURLESS							600	ft ²
13	" "							500	ft ²
14	LAWRENCE E. & PATRICIA A REITER							500	ft ²
15	" "							600	ft ²
16	Town of West Yellowstone	West Yellowstone, Montana	7.61 Acres	.01 Acres	—	7.60 Ac	436	ft ²	10,587
17	Union Pacific Railroad						370	ft ²	
18	EAGLE COMPANY INC.								950 FT. ²

FED. ROAD REG. NO.	STATE	FED. AID PROJECT NUMBERS	STATE SHEET NO.	TOTAL SHEETS
8	MONT.	45-3(2)	50	4

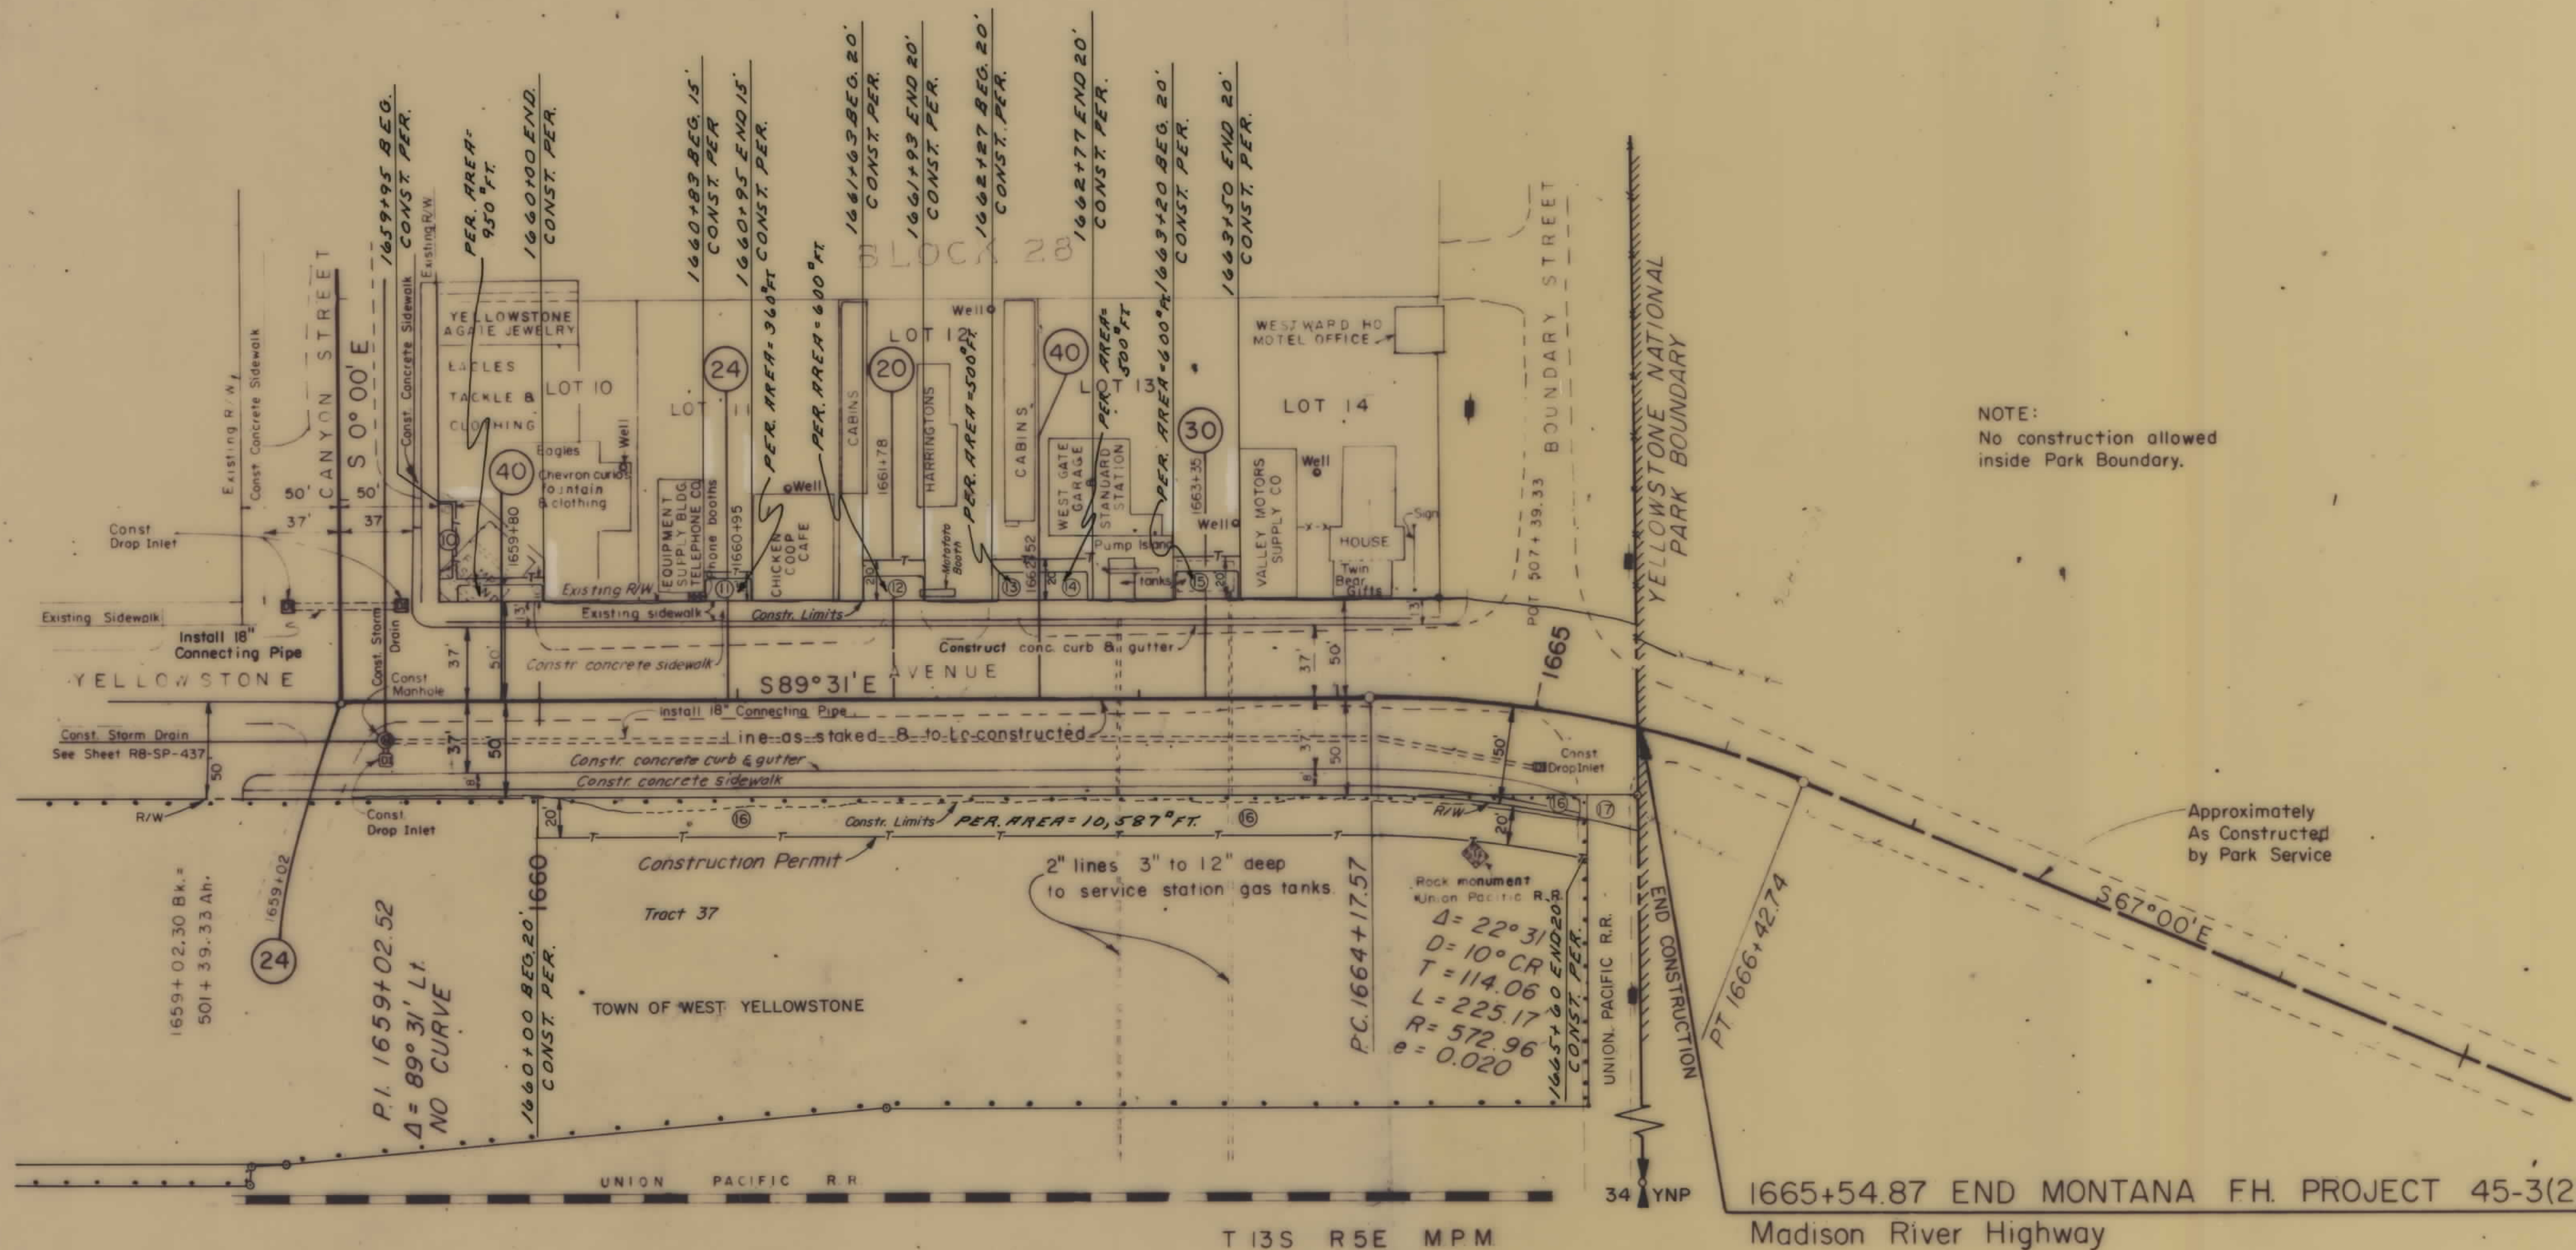

SLOPE LIMITS		STATE OF MONTANA	
TOP OF CUT	TOE OF FILL	STATE HIGHWAY COMMISSION	
MAP TRANS. TO R/W	MAP REVISED	LAND REQUIRED FOR RIGHT OF WAY	
FHWA APPROVAL 8-21-74		GALLATIN COUNTY	
		SCALE 1"=50' MAP COMPLETED	

FED. ROAD REG. NO.	STATE	FED. AID PROJECT NUMBERS		STATE NO.	SHEET NO.	TOTAL SHEETS
		CONST. NO.	R/W NO.			
8	MONT.	45-3 (2)	F 17 (1)		5	5

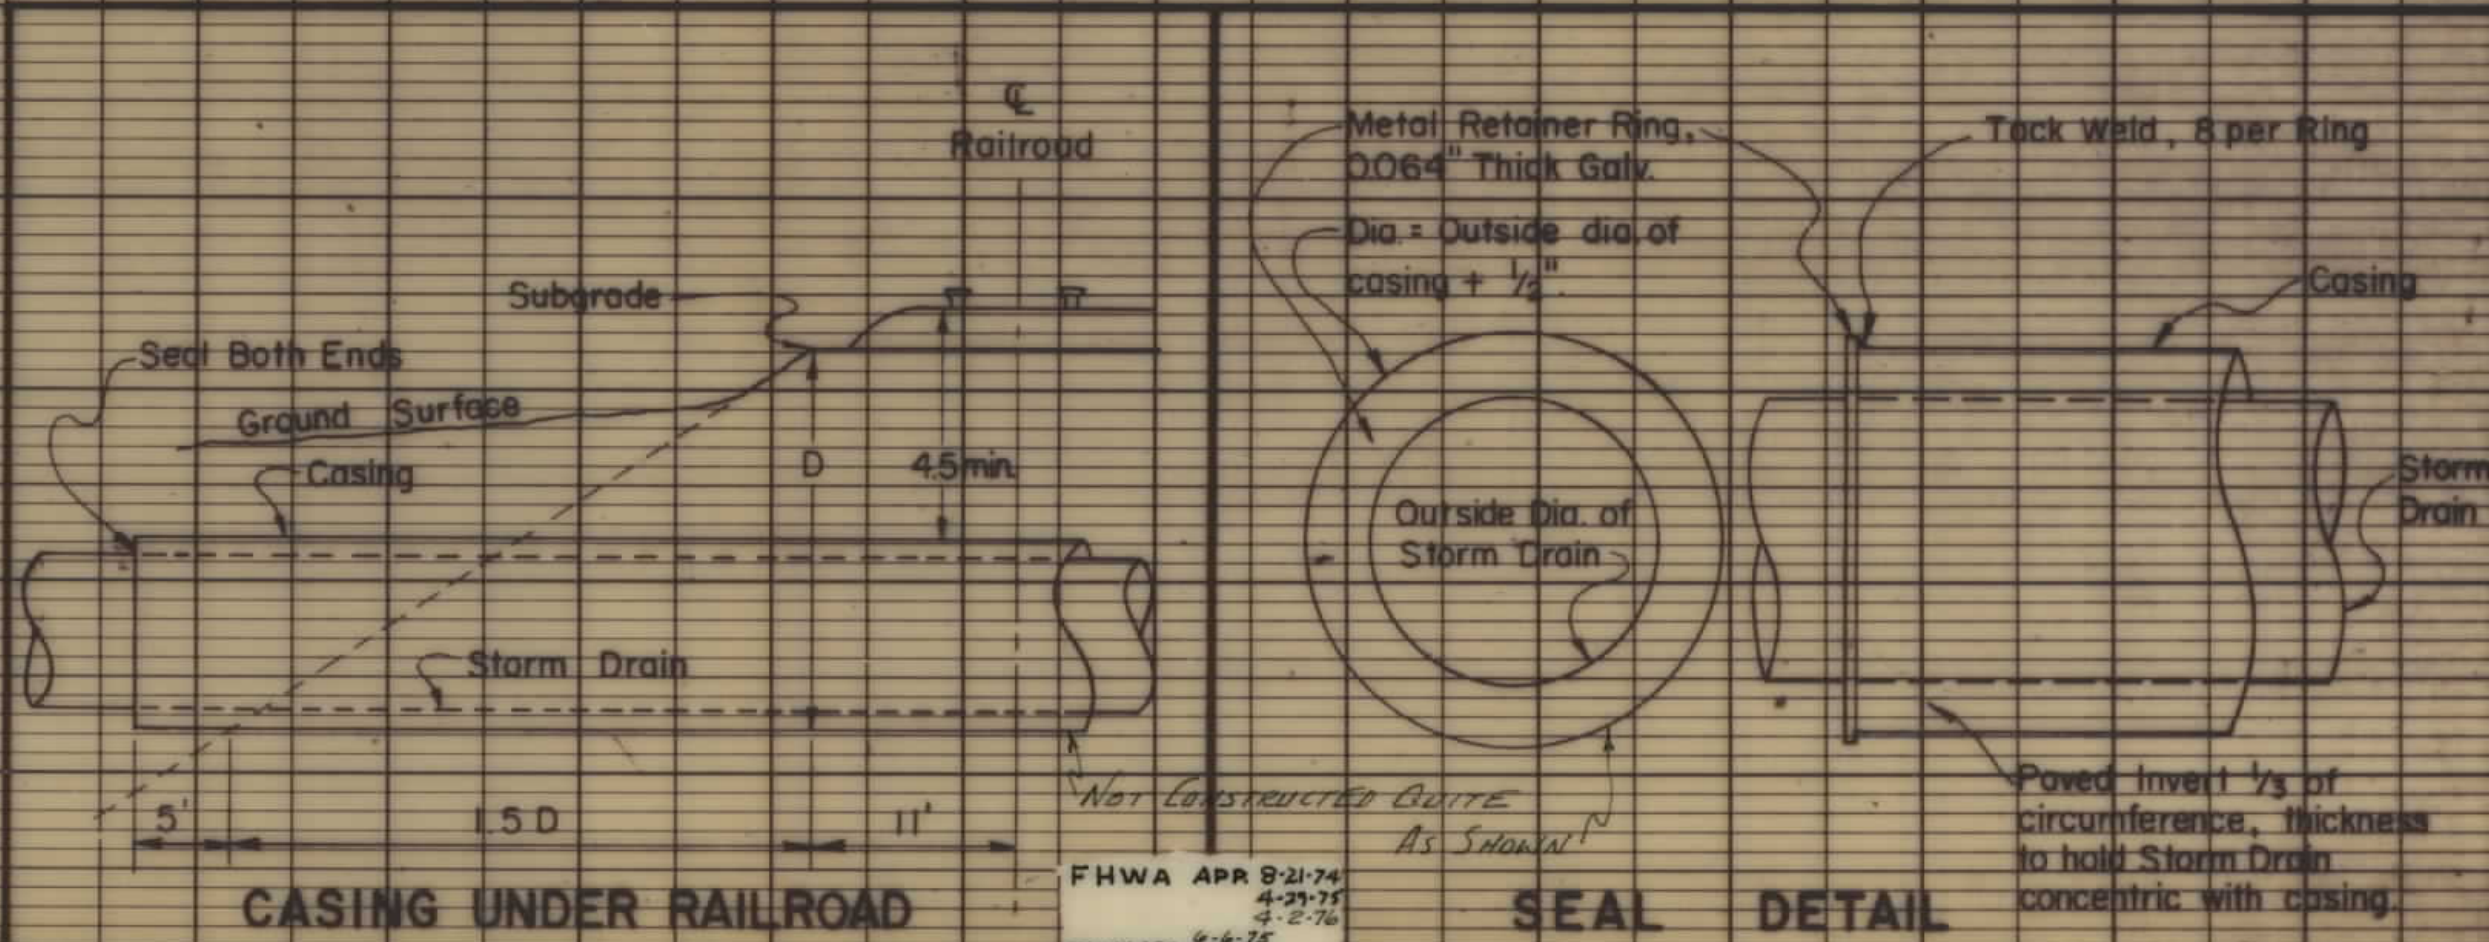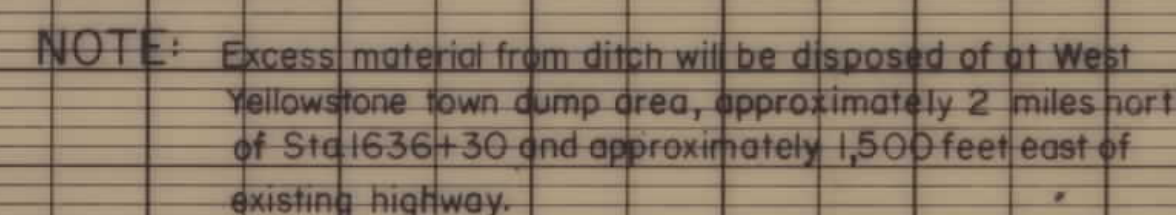

F-17(1) SHI 50F5