


PLANS
NOT
TO
SCALE

| OWNERSHIP | | | | | | | | | | |
|-----------|-----------------------------------|---------------------|------------|----------------|-------------|---------------------|-----------|-------|-------------------|------------------|
| PARCEL | NAME | ADDRESS | TOTAL AREA | GROSS R/W AREA | P.T.W. AREA | AREA TO BE ACQUIRED | REMAINDER | | CONST. PERM. AREA | CONST. EASE AREA |
| | | | | | | | LEFT | RIGHT | | |
| 1 | DEPT OF COMMERCE P/I RADIUS RR CO | 300 W COMMERCIAL AV | SEE | SHEET | # 9 | | | | | |
| 2 | DELETED | | | | | | | | | |
| 3 | SARA LESCANTZ | 720 E COMMERCIAL | | | | | | | 0.04 AC | |
| 4 | DELETED | | | | | | | | | |
| | | | | | | | | | | |
| | | | | | | | | | | |
| | | | | | | | | | | |
| | | | | | | | | | | |
| | | | | | | | | | | |
| | | | | | | | | | | |

| | | | |
|---------|----------------|-----------|--------------|
| STATE | PROJECT NUMBER | SHEET NO. | TOTAL SHEETS |
| MONTANA | F 19-1(B) 10 | 2 | 13 |

WEST VALLEY HIGHWAY ANACONDA

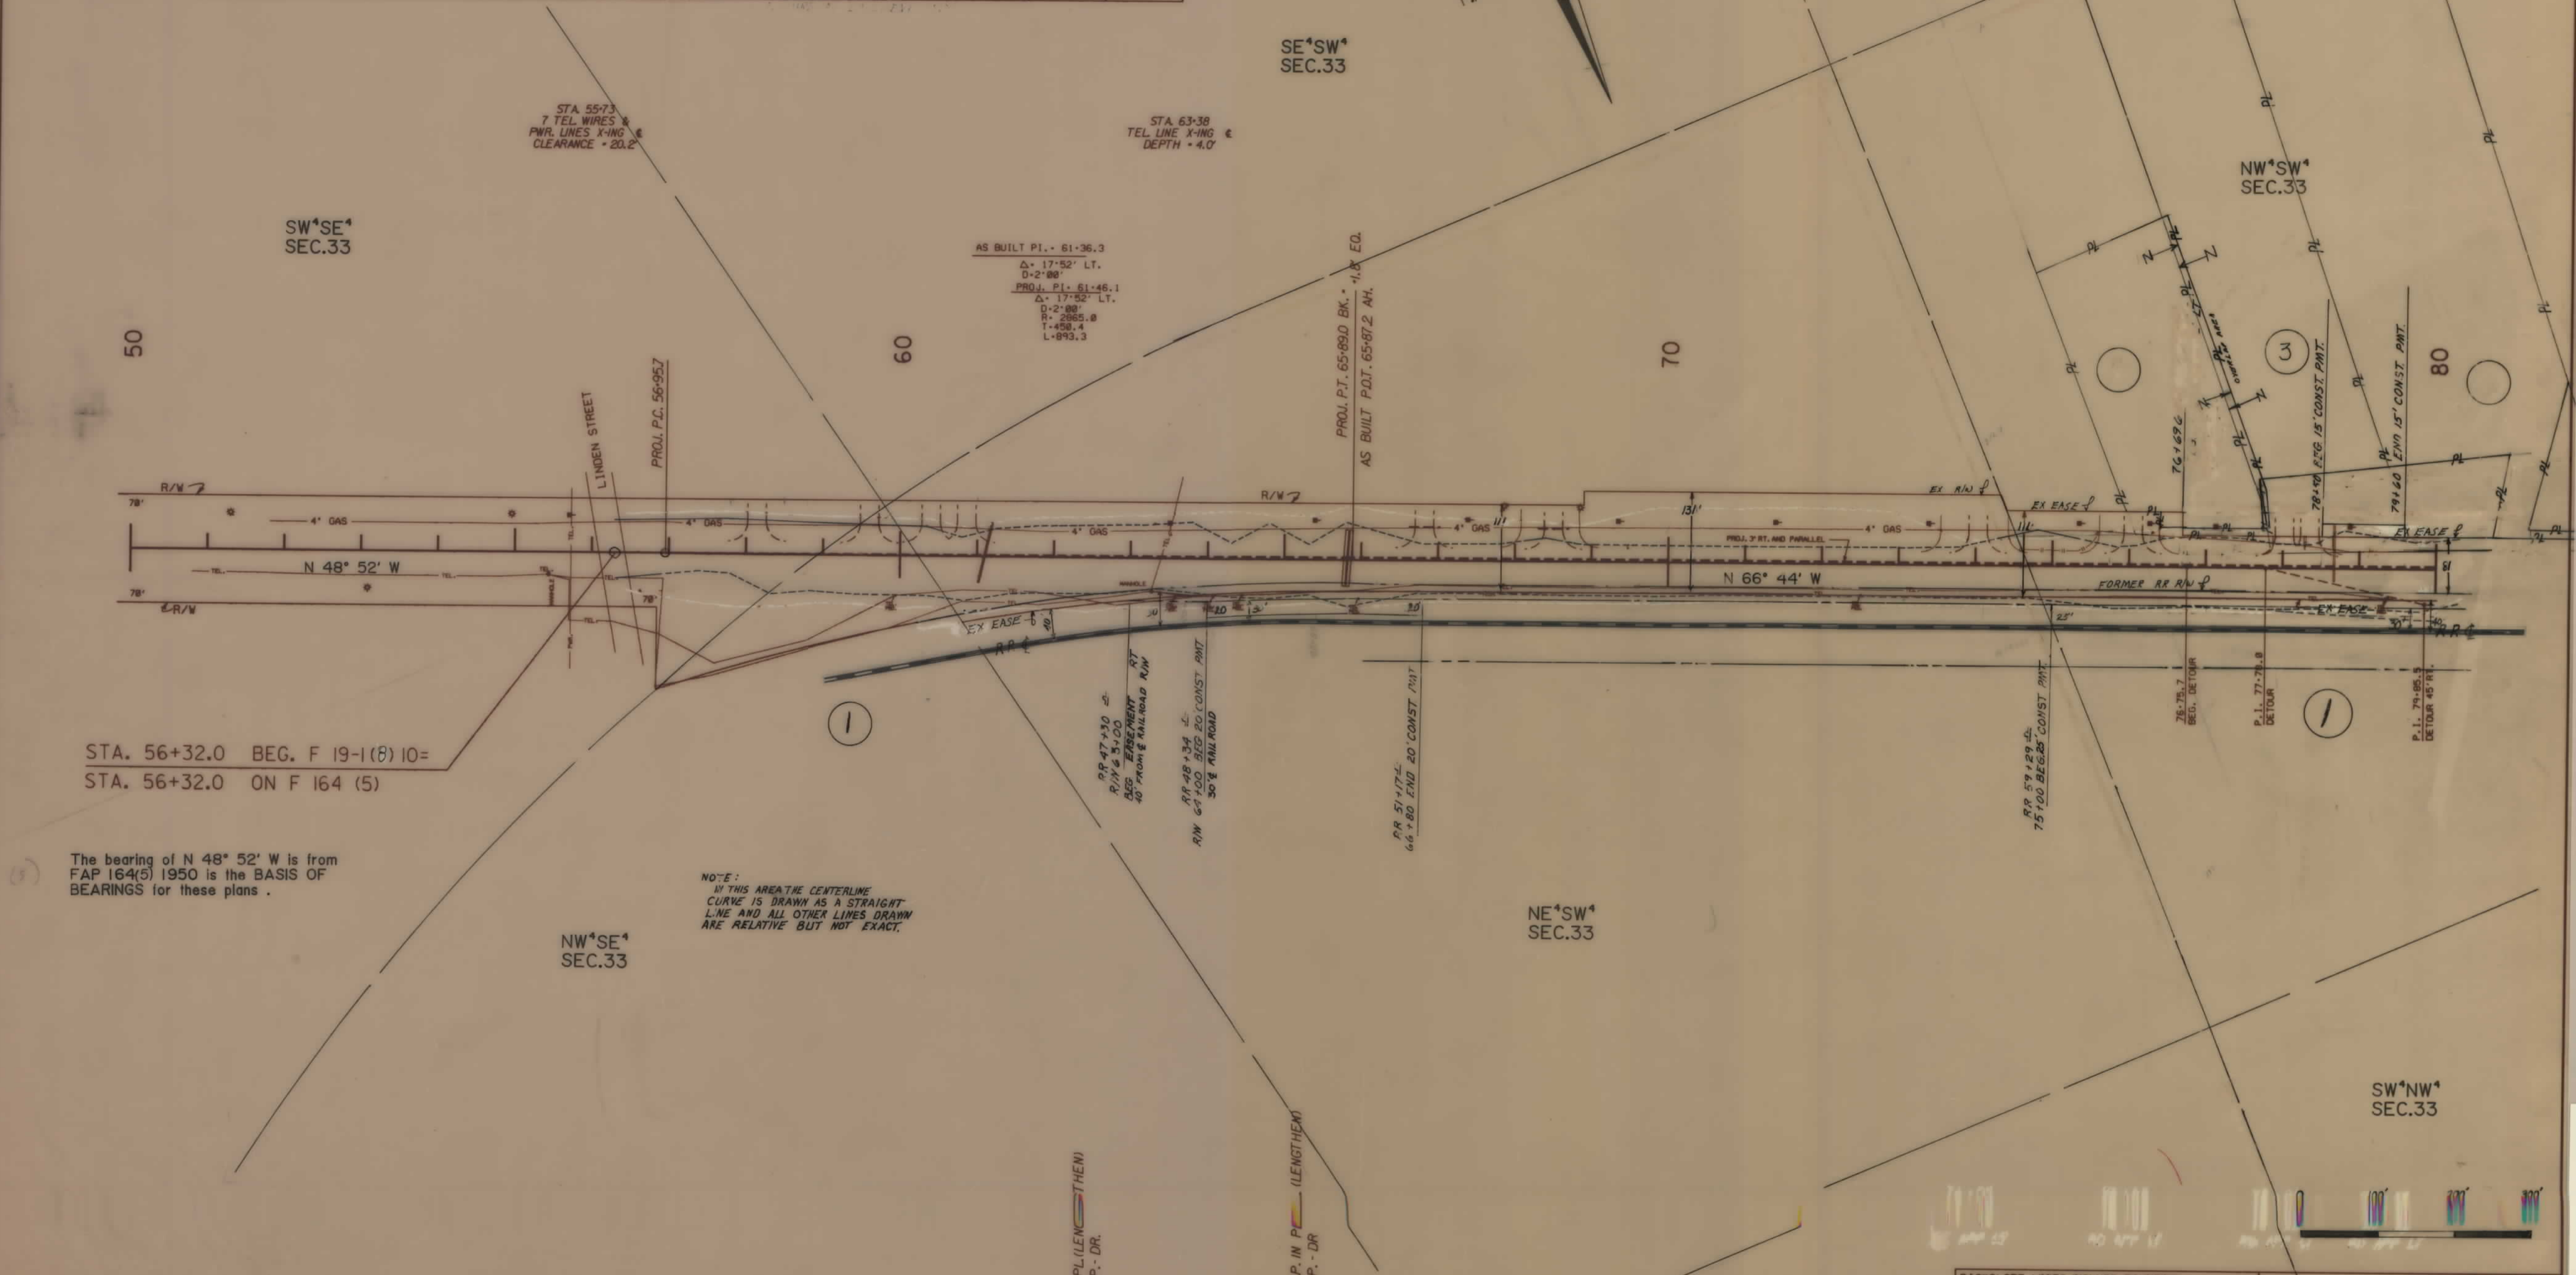

STA. 56+32.0 BEG. F 19-1(B) 10=
STA. 56+32.0 ON F 164 (5)

The bearing of N 48° 52' W is from
FAP 164(5) 1950 is the BASIS OF
BEARINGS for these plans.

NOTE:
IN THIS AREA THE CENTERLINE
CURVE IS DRAWN AS A STRAIGHT
LINE AND ALL OTHER LINES DRAWN
ARE RELATIVE BUT NOT EXACT.

NOTE
CONSTRUCTION LIMITS INCLUDE
BACKSLOPE ROUNDING


| | | | |
|-----------------------------------|---------------------|------------|-------------|
| BACKSLOPE LIMITS INCLUDE ROUNDING | CONSTRUCTION LIMITS | TOP OF CUT | TOE OF FILL |
| MAP TRANS. TO R/W | 10-31-68 | | |
| MAP REVISED | 12-19-68, 1-30-69 | | |
| FWHA APPROVED: | 11-13-68 | | |

STATE OF MONTANA
DEPARTMENT OF HIGHWAYS
LAND REQUIRED FOR RIGHT OF WAY
DEER LODGE COUNTY
SCALE 1"=100' MAP COMPLETED

| OWNERSHIP | | | | | | | | | | |
|-----------|-----------------------------------|---------|------------|----------------|-------------|---------------------|-----------|-------|-------------------|------------------|
| PARCEL | NAME | ADDRESS | TOTAL AREA | GROSS R/W AREA | P.T.W. AREA | AREA TO BE ACQUIRED | REMAINDER | | CONST. PERM. AREA | CONST. EASE AREA |
| | | | | | | | LEFT | RIGHT | | |
| 1 | DEPT OF COMMERCE P/1 RARUS RR. CO | | SEE | SHEET | # 9 | | | | | |
| 4 | DELETED | | | | | | | | | |
| 5 | " " | | | | | | | | | |
| 6 | " " | | | | | | | | | |

| | | | |
|---------|----------------|-----------|--------------|
| STATE | PROJECT NUMBER | SHEET NO. | TOTAL SHEETS |
| MONTANA | F 19-1(B) 10 | 3 | 13 |


WEST VALLEY HIGHWAY-ANACONDA

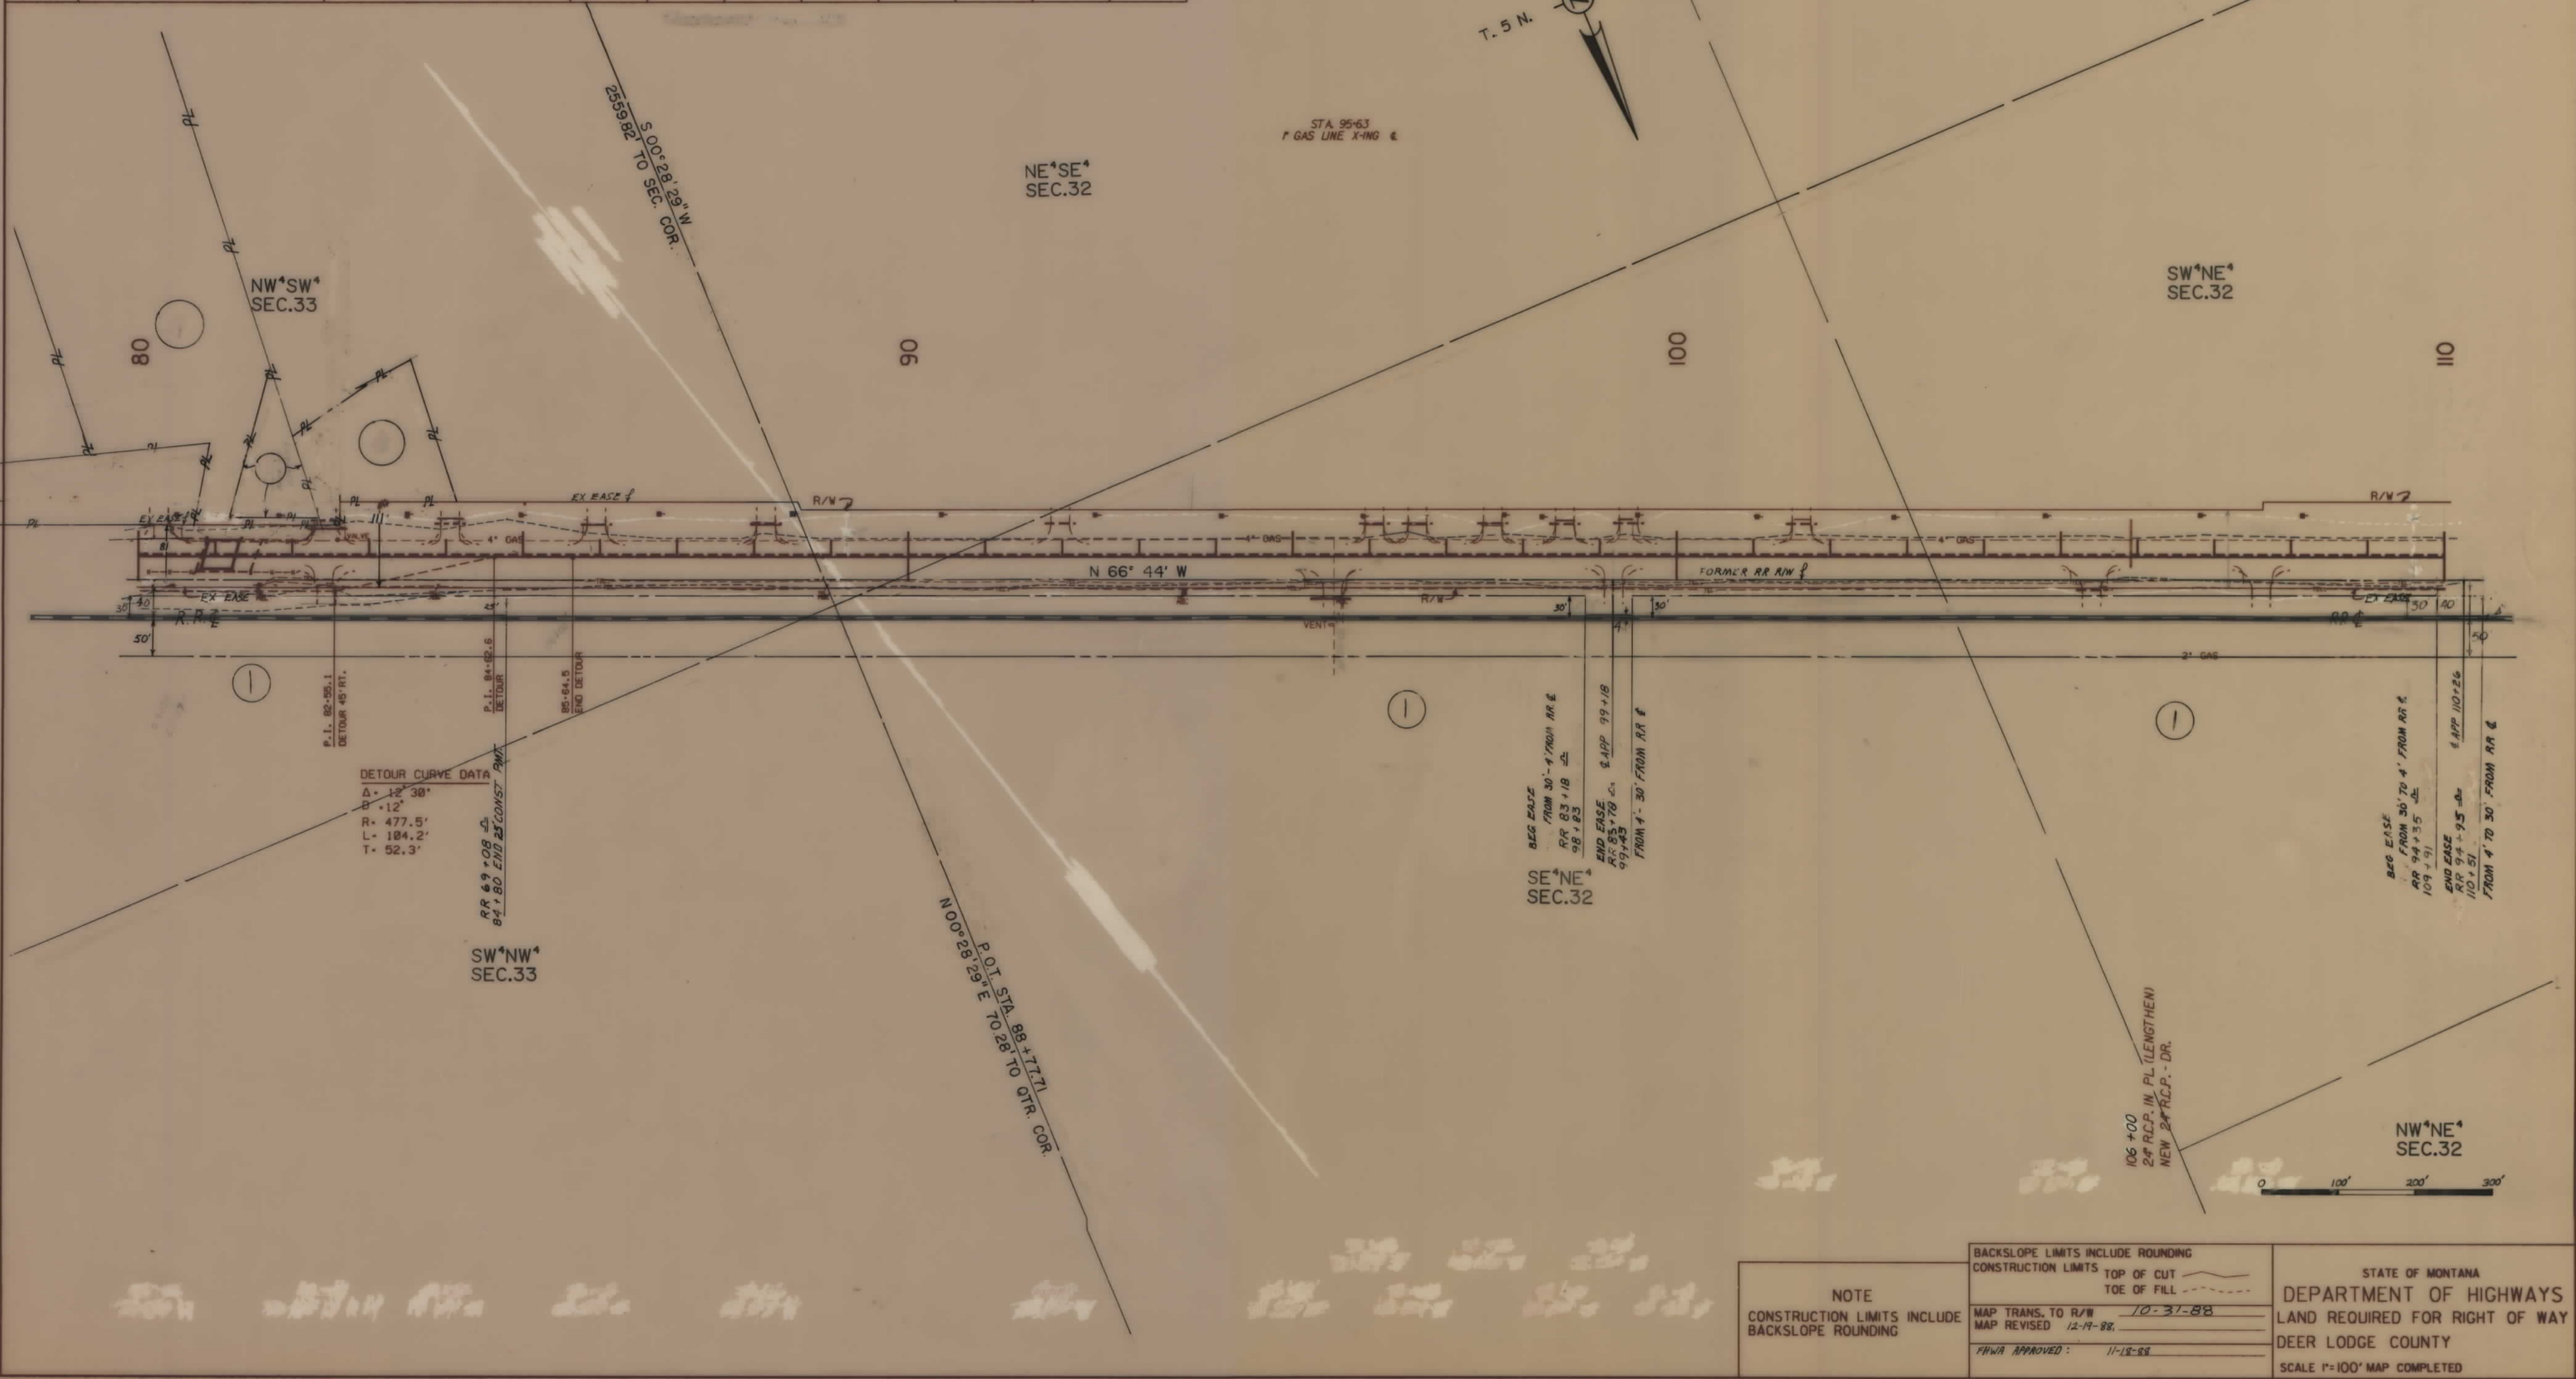

| STATE | PROJECT NUMBER | SHEET NO. | TOTAL SHEETS |
|---------|----------------|-----------|--------------|
| MONTANA | F 19-1(8) 10 | 7 | 13 |

WEST VALLEY HIGHWAY-ANACONDA

| PARCEL | NAME | ADDRESS | TOTAL AREA | GROSS R/W AREA | P.T.W. AREA | AREA TO BE ACQUIRED | REMAINDER | | CONST. PERM. AREA | CONST. EASE AREA |
|--------|------------------------------------|---------|---------------|----------------|-------------|---------------------|-----------|-------|-------------------|------------------|
| | | | | | | | LEFT | RIGHT | | |
| 1 | DEPT OF COMMERCE /I/ RAMUS RR. CO. | | SEE SHEET # 9 | | | | | | | |
| | | | | | | | | | | |
| | | | | | | | | | | |
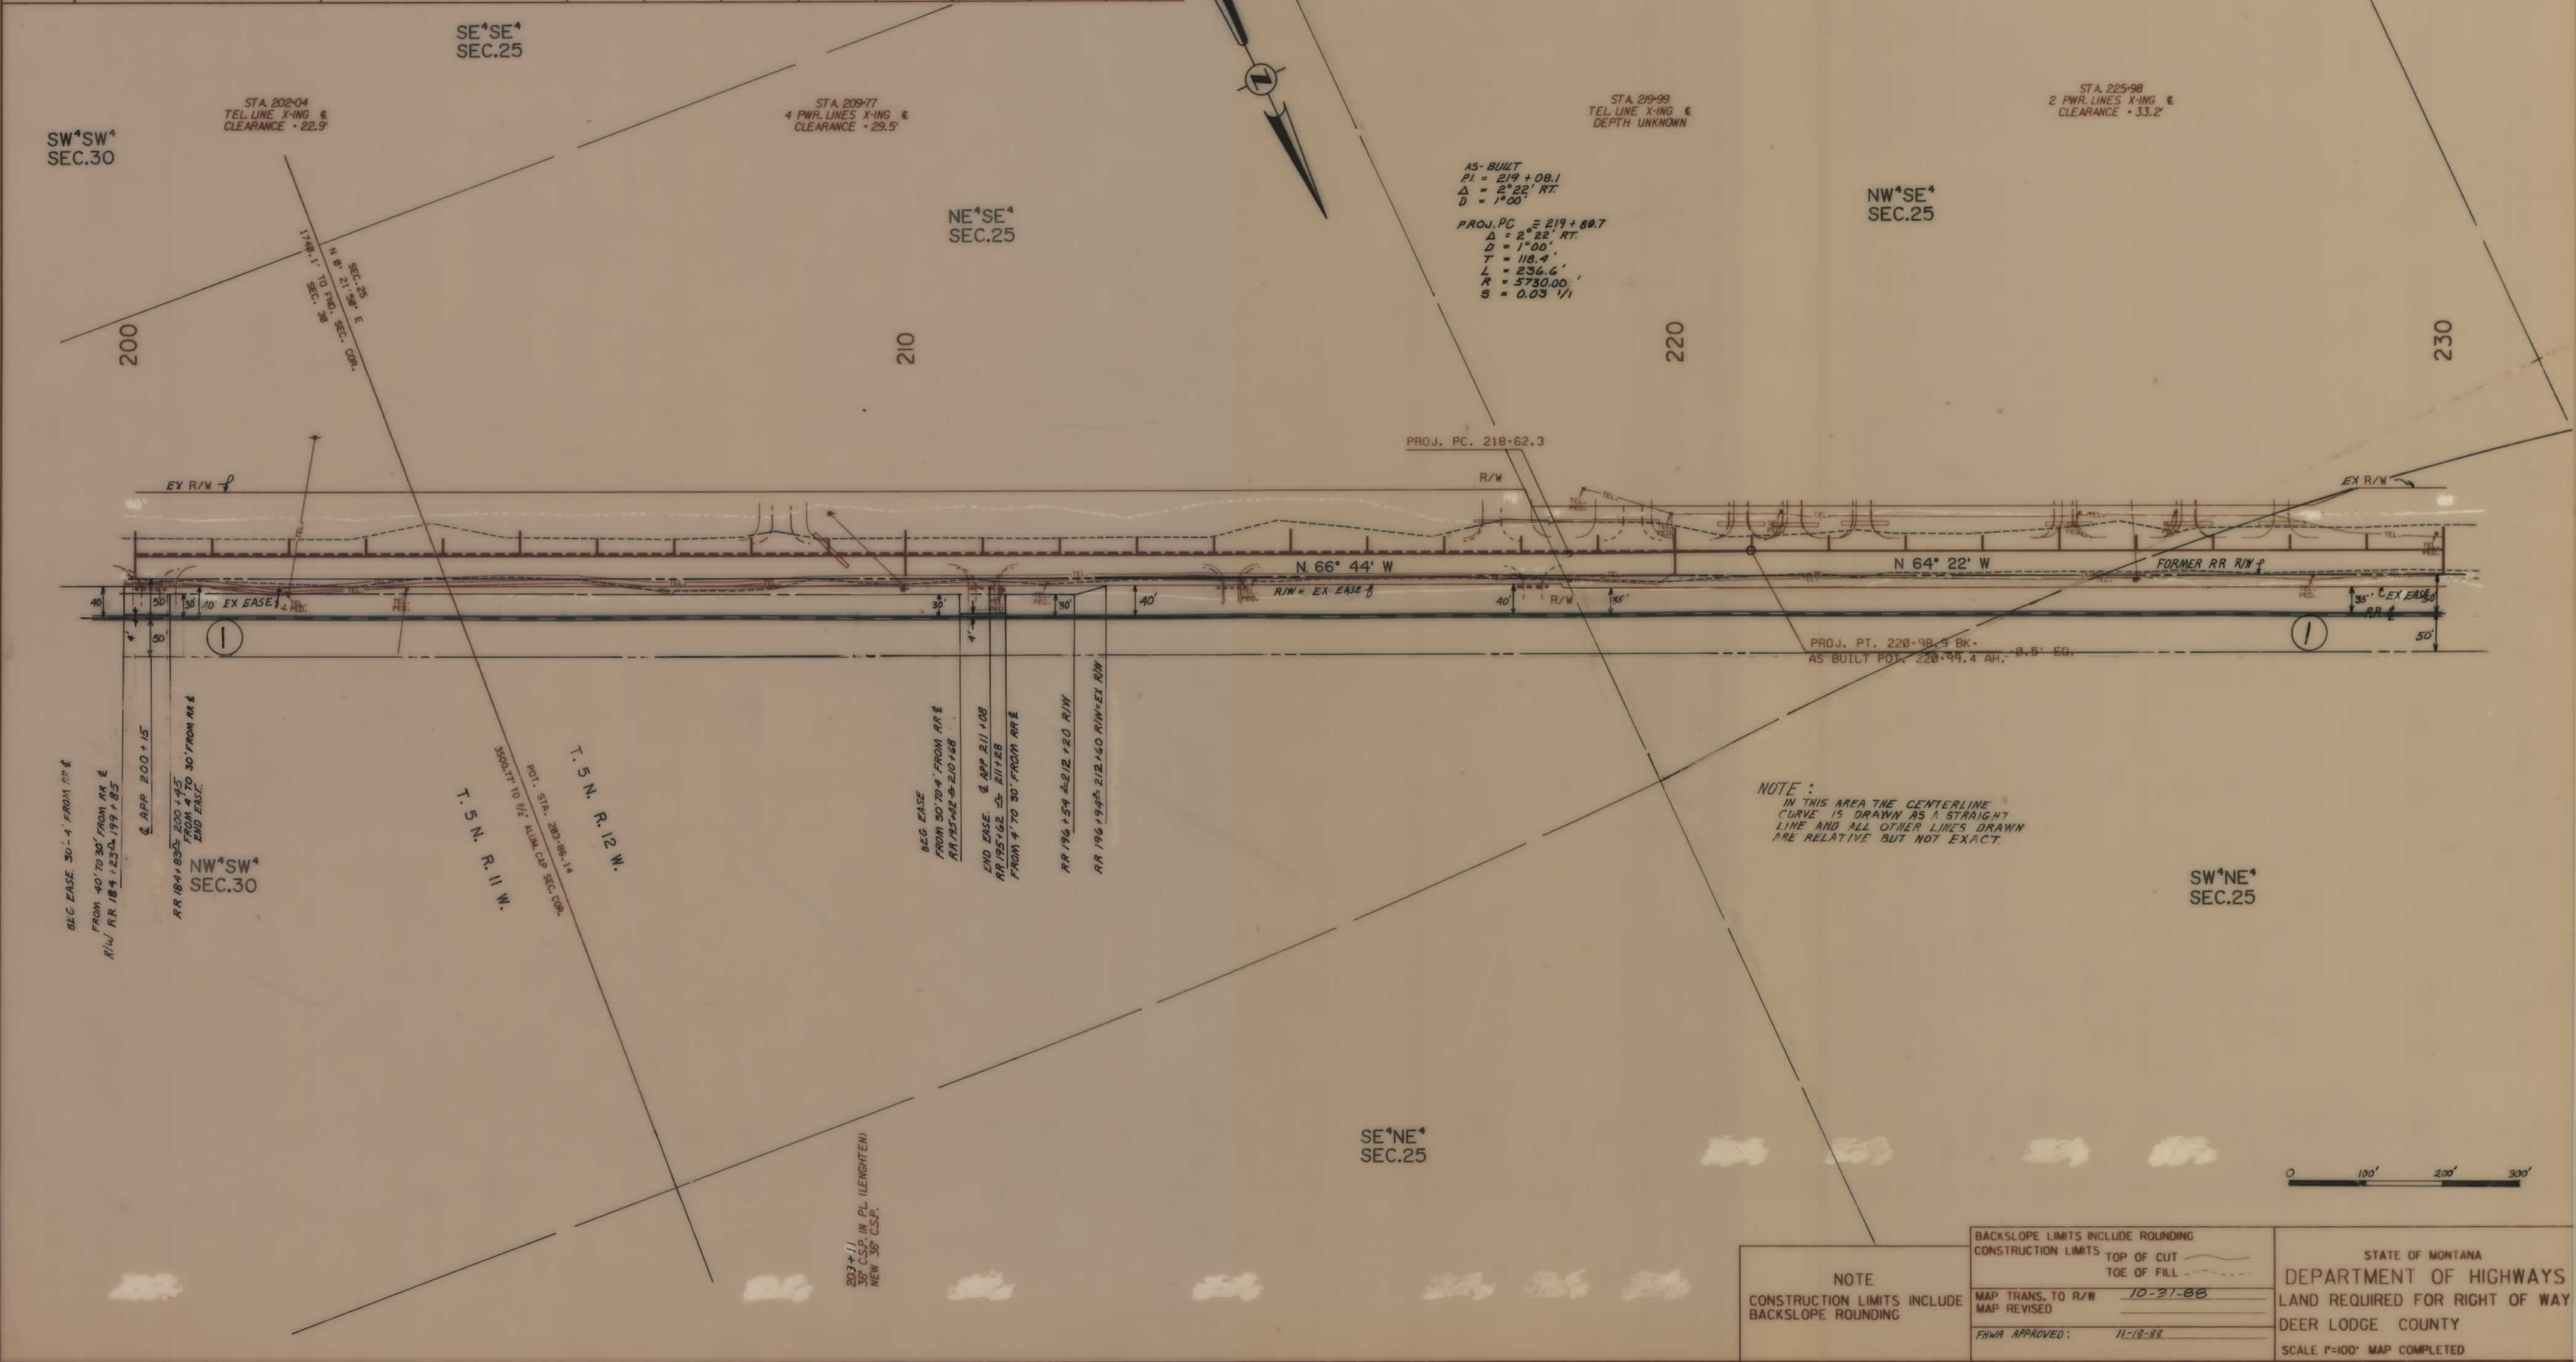

NOTE:
IN THIS AREA THE CENTERLINE CURVE IS DRAWN AS A STRAIGHT LINE AND ALL OTHER LINES DRAWN ARE RELATIVE BUT NOT EXACT.



| | | |
|-----------------------------------------------------------|----------------------------------------------------------------------|---|
| NOTE CONSTRUCTION LIMITS INCLUDE BACKSLOPE ROUNDING | BACKSLOPE LIMITS INCLUDE ROUNDING | STATE OF MONTANA DEPARTMENT OF HIGHWAYS LAND REQUIRED FOR RIGHT OF WAY DEER LODGE COUNTY SCALE 1"=100' MAP COMPLETED |
| | CONSTRUCTION LIMITS TOP OF CUT TOE OF FILL | |
| | MAP TRANS. TO R/W 10-27-88 MAP REVISED FHWA APPROVED: 11-18-88 | |

