

PLANS
NOT
TO
SCALE

LENGTH 18.6 **MILES**

GLENDIVE - NORTHEAST


[illegible]

P. E.	F 20-1 (4) C
-------	--------------

F 20-1(4)0 SHI 1 OF 6

[illegible]

GLENDIVE - NORTHEAST

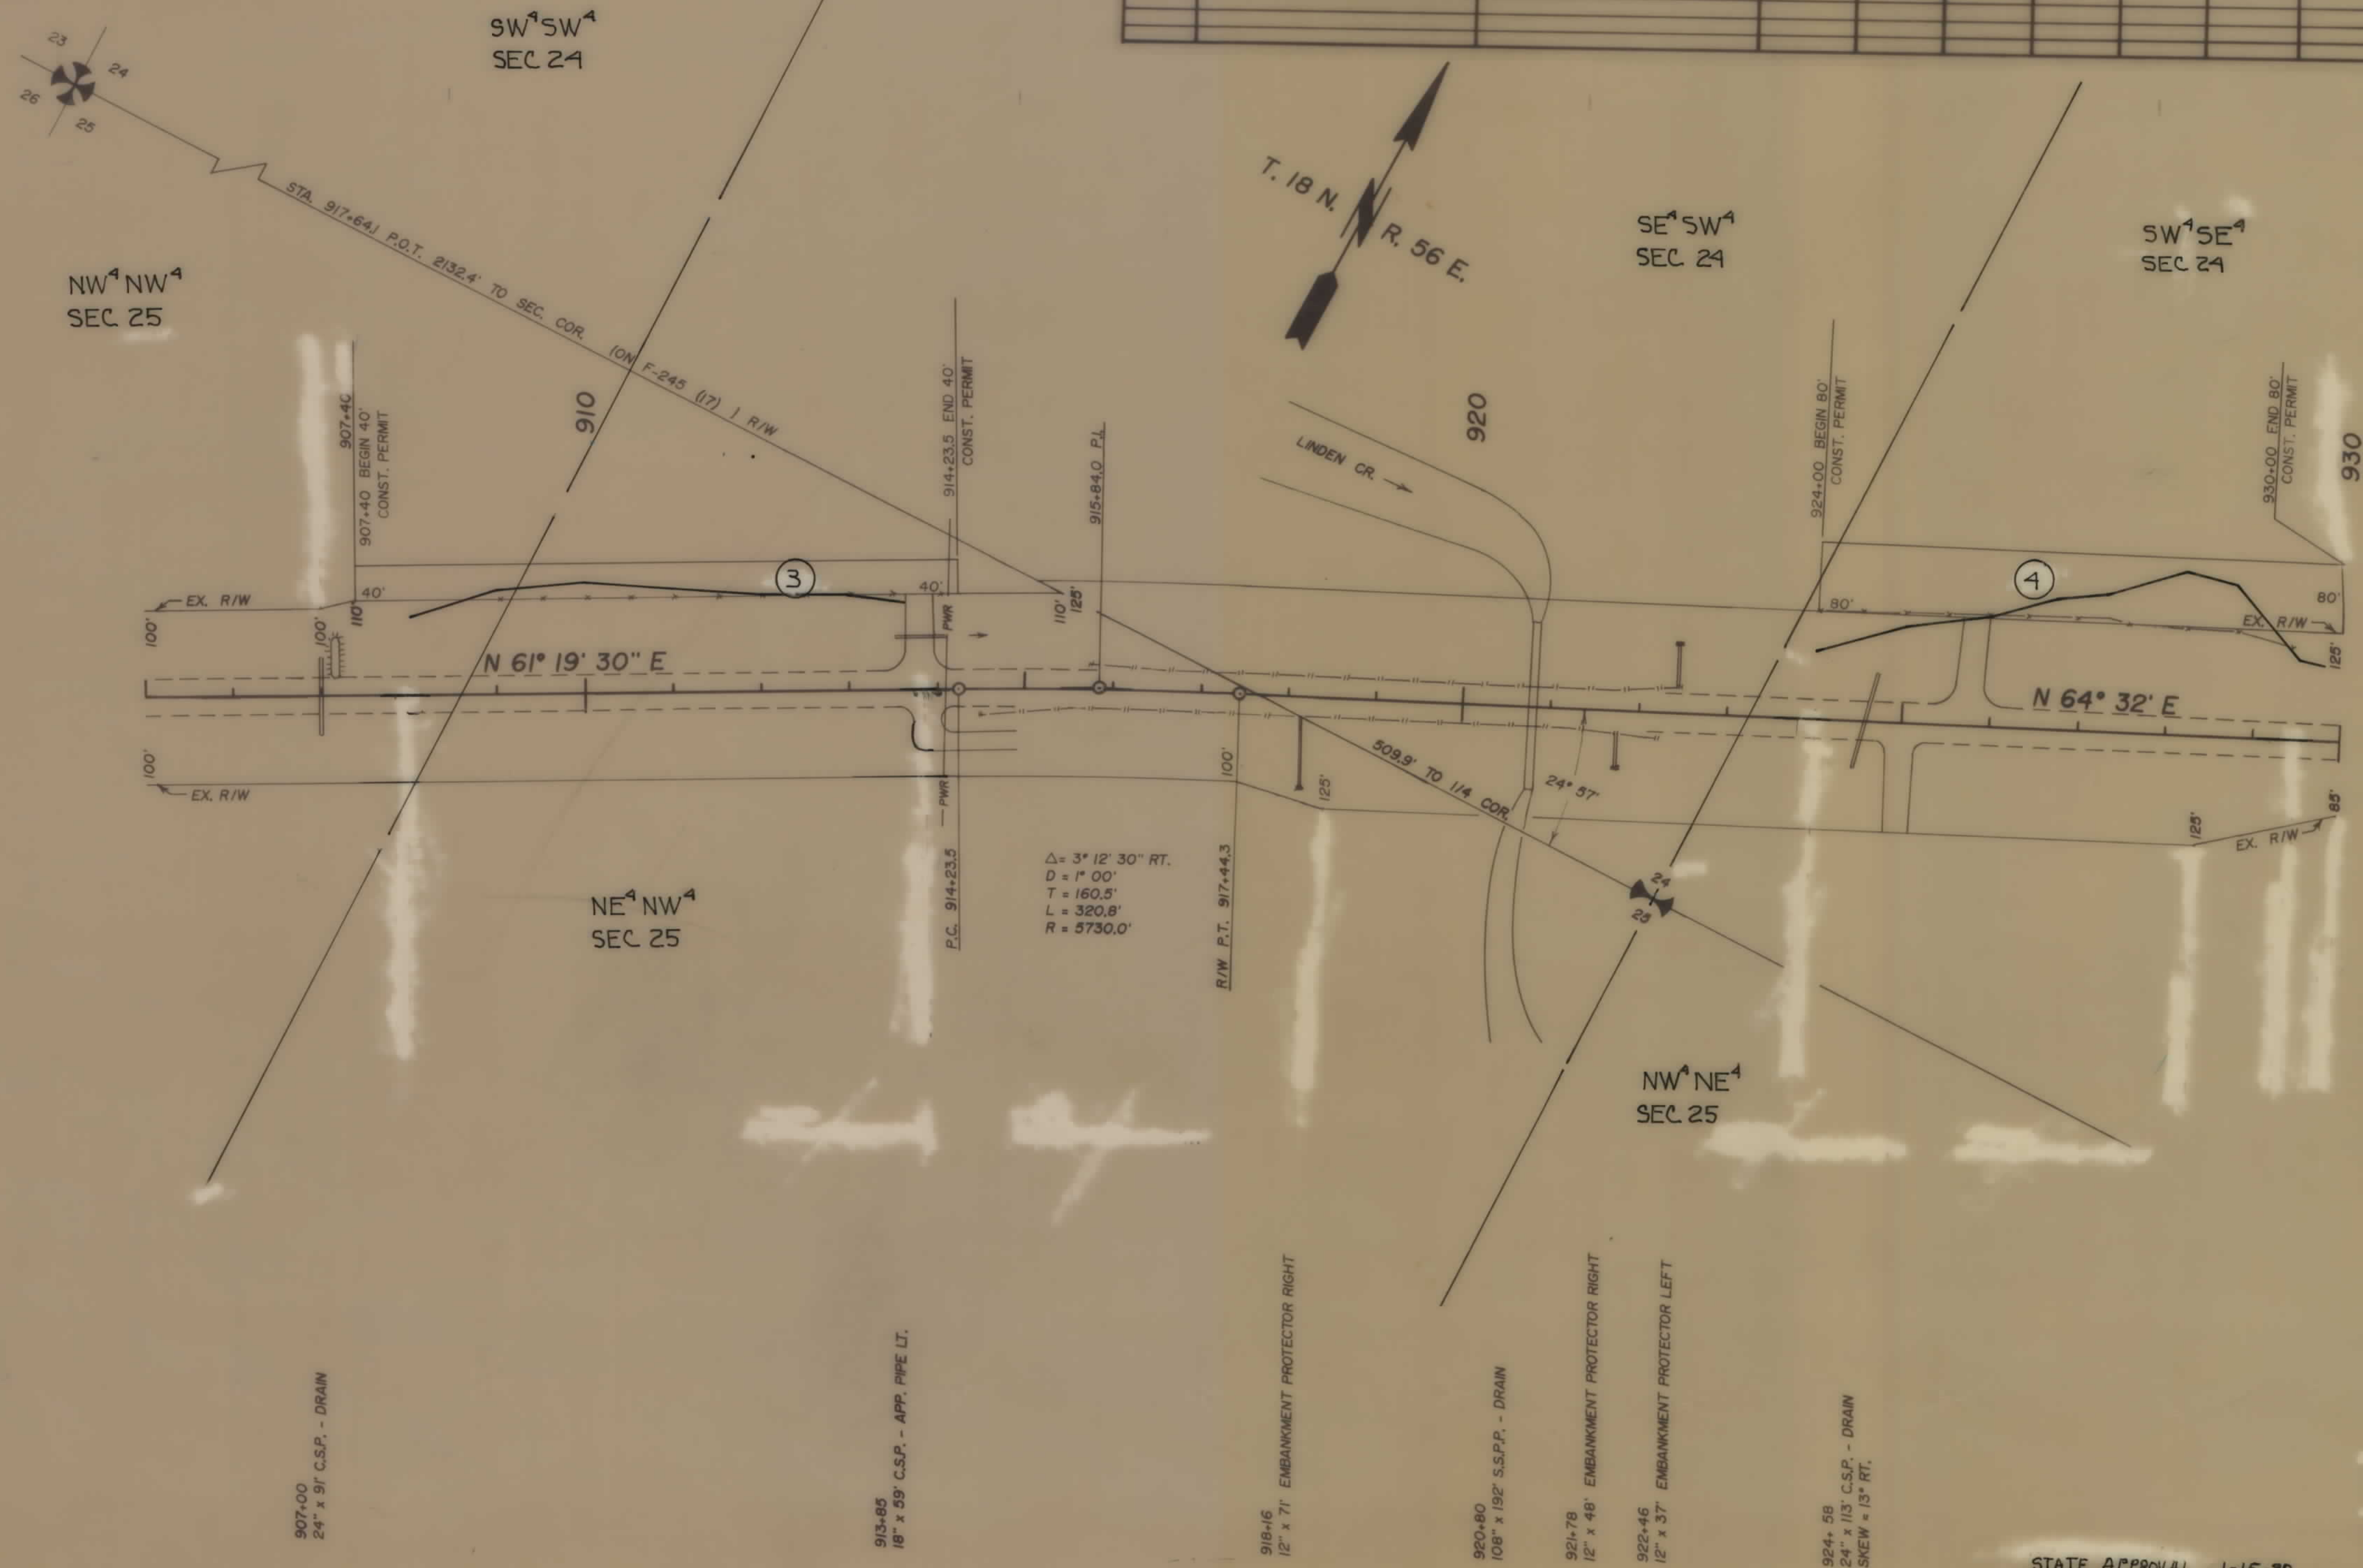

CONSTRUCTION LIMITS
TOP OF CUT

DAWSON COUNTY

SCALE = 1" = 100'

