
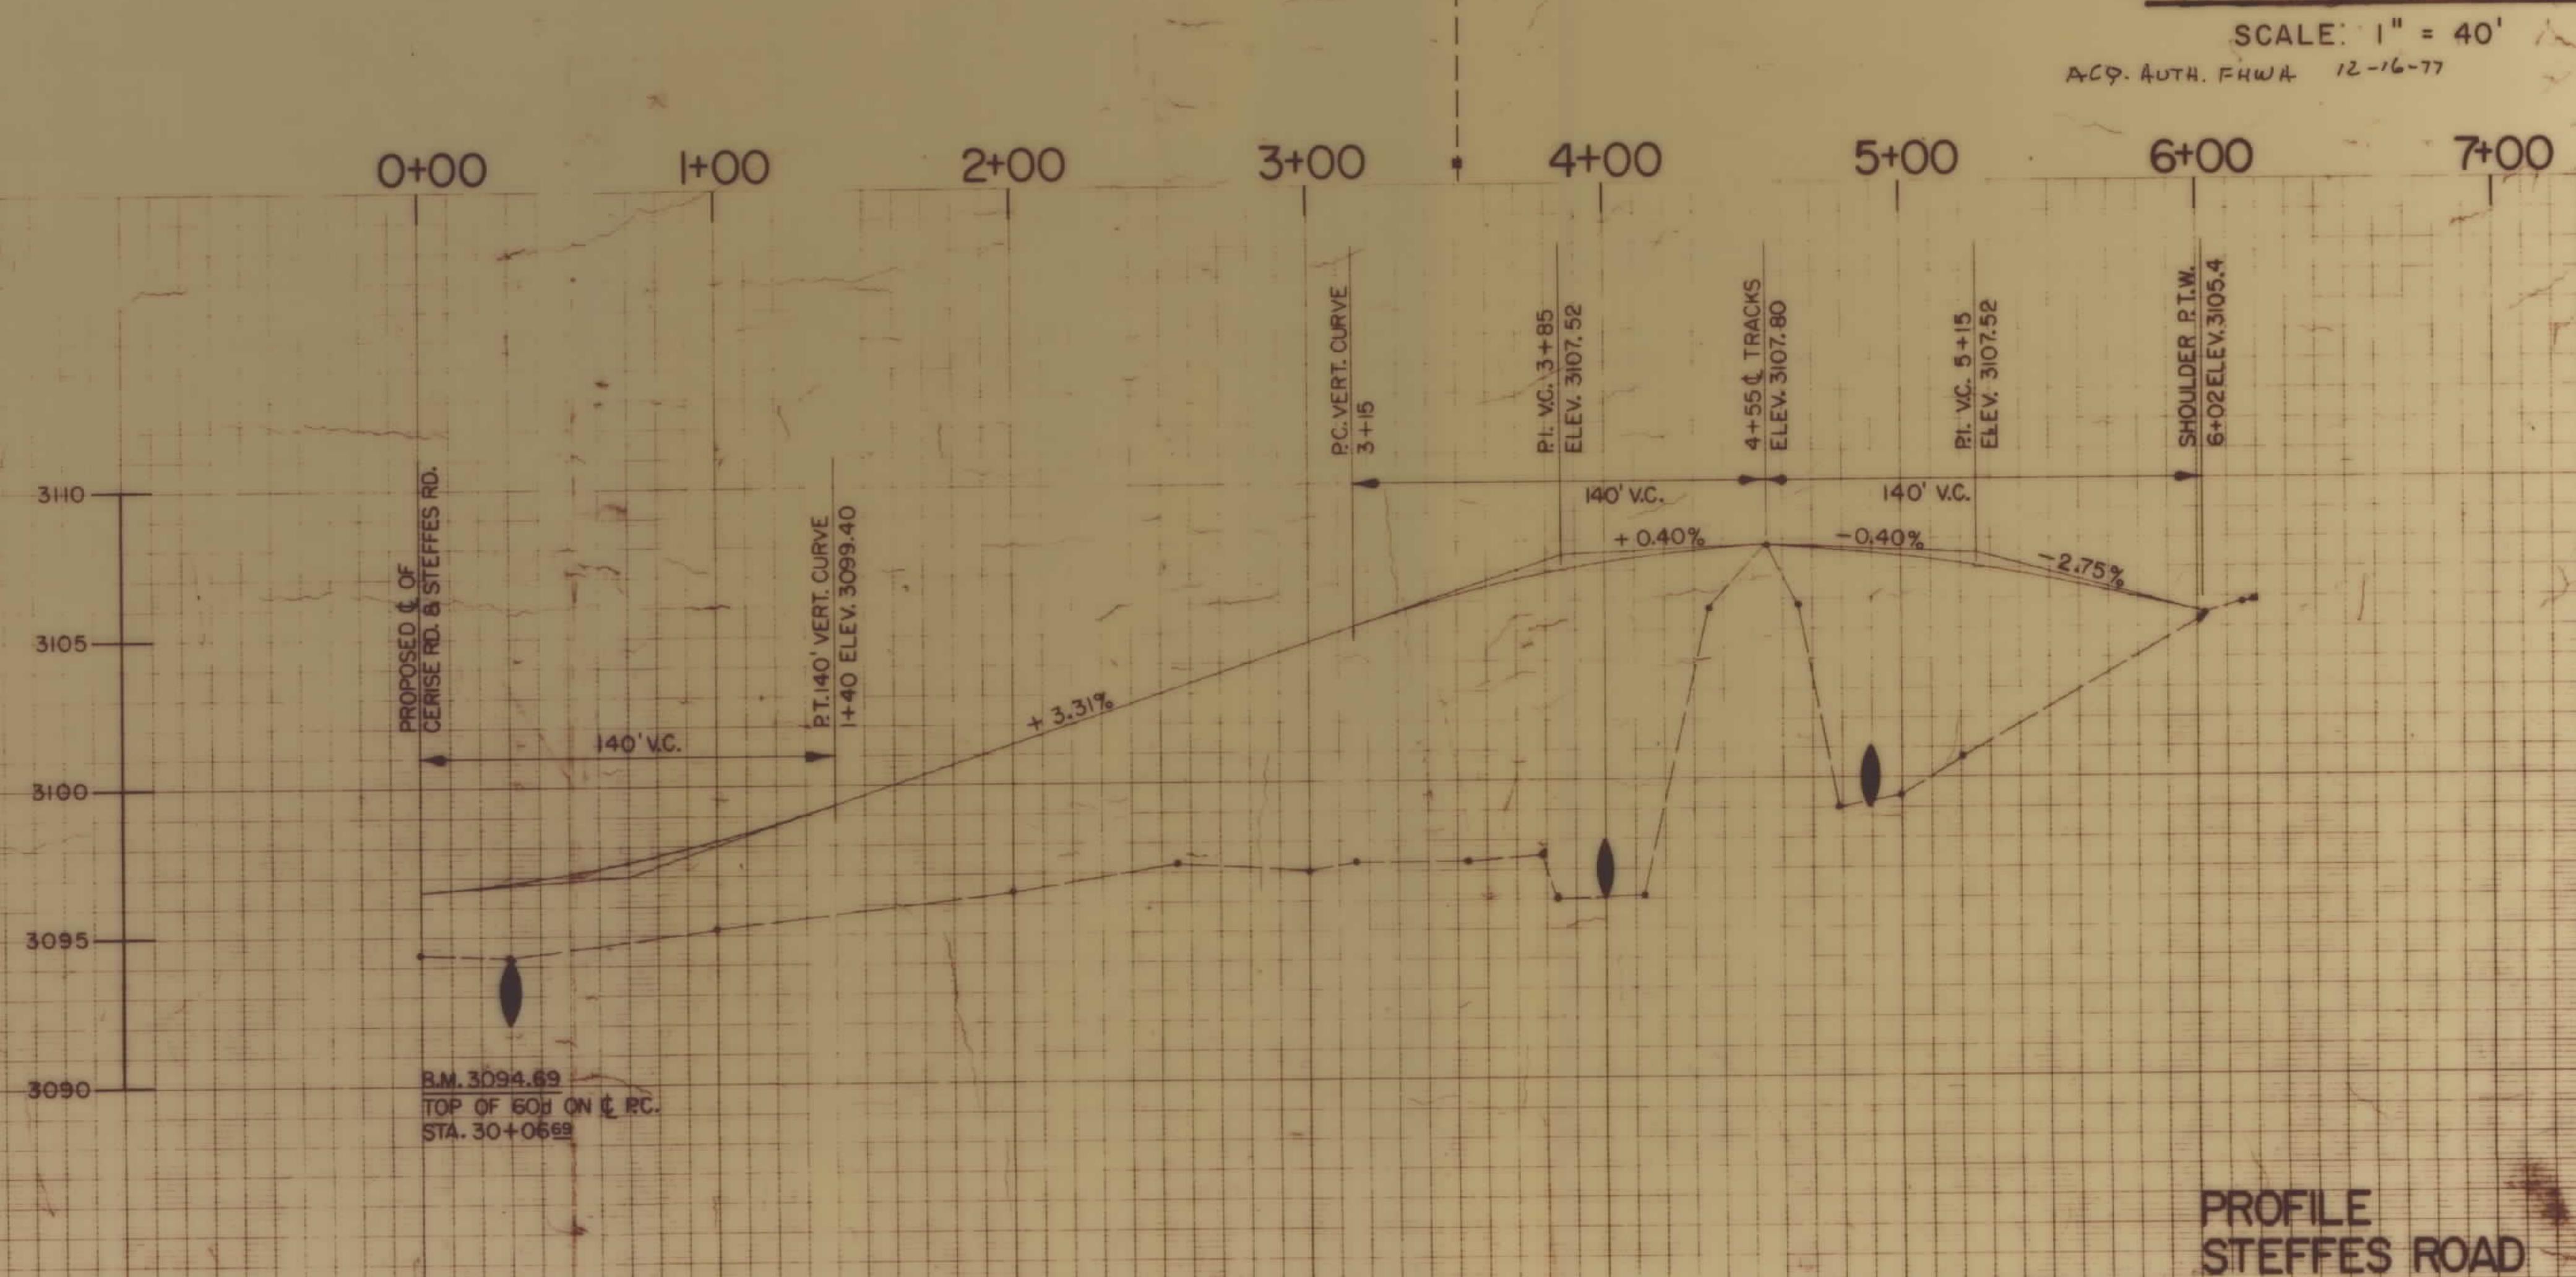
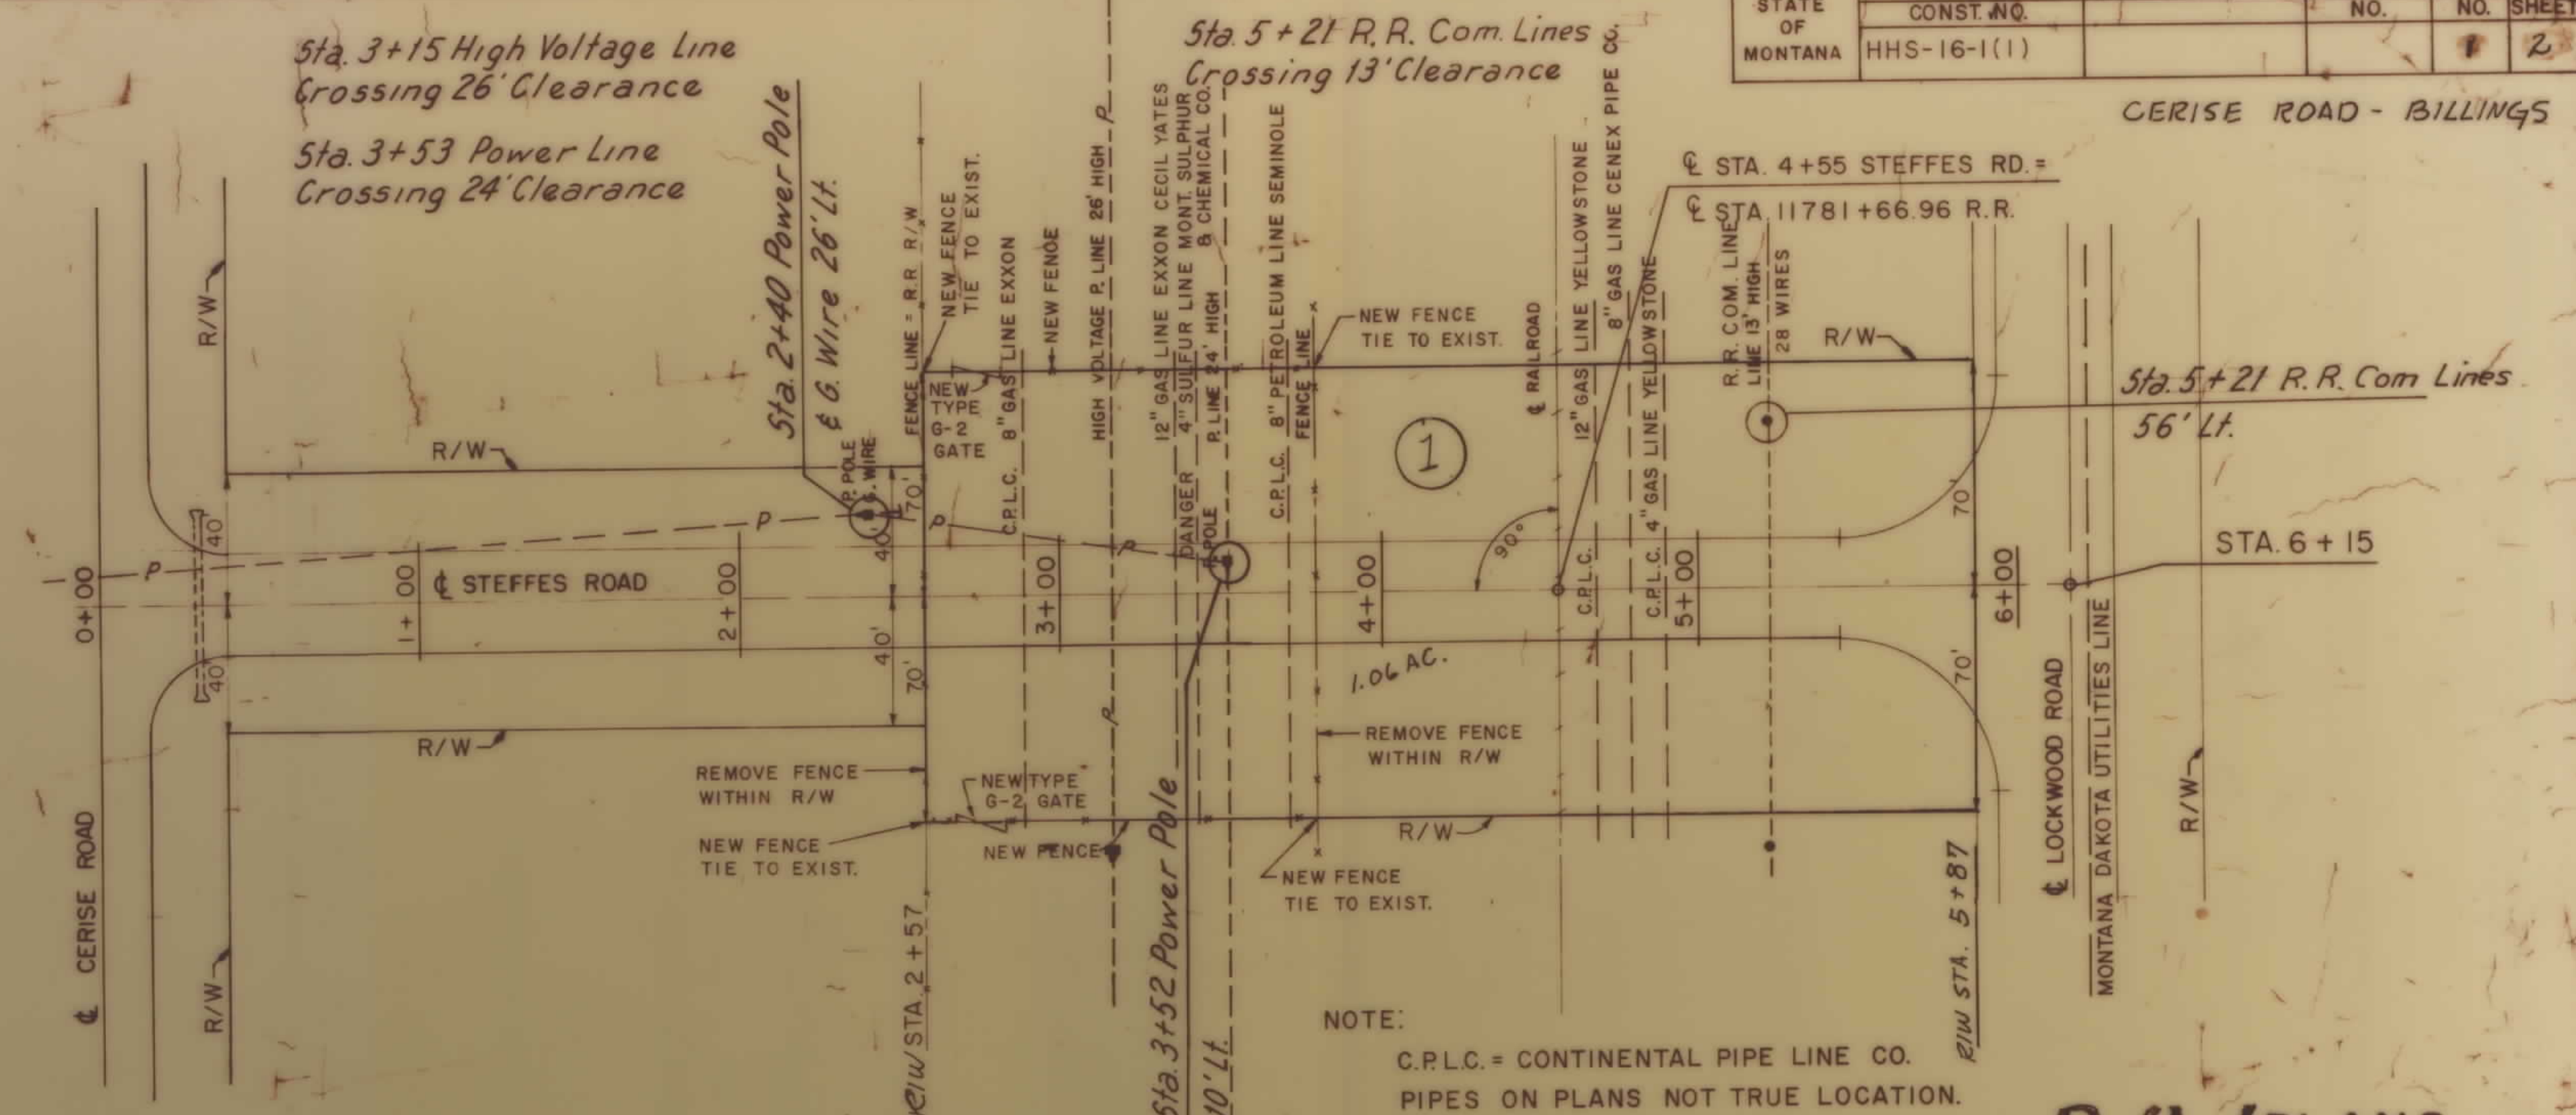



PLANS
NOT
TO
SCALE

OWNERSHIPS						
PARCEL	NAME	ADDRESS	TOTAL AREA	GROSS R/W AREA	P.T.W. AREA	AREA TO BE ACQUIRED
1	BURLINGTON NORTHEAST R.R.			1.30 AC	0.04	1.26 AC

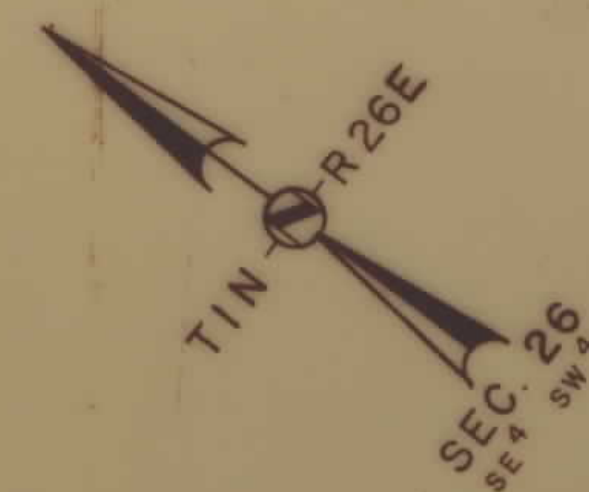

OWNERSHIPS					
PARCEL	NAME	ADDRESS	TOTAL AREA	GROSS RW AREA	PTW AREA
1	BURLINGTON NORTHERN RR			1.30 AC.	0.04
					1.26 AC.


STATE OF MONTANA	FED. AID PROJECT NUMBERS		STATE NO.	SHEET TOTAL	
	CONST. NO.			NO.	SHEETS
	HHS-16-1(1)0			2	2

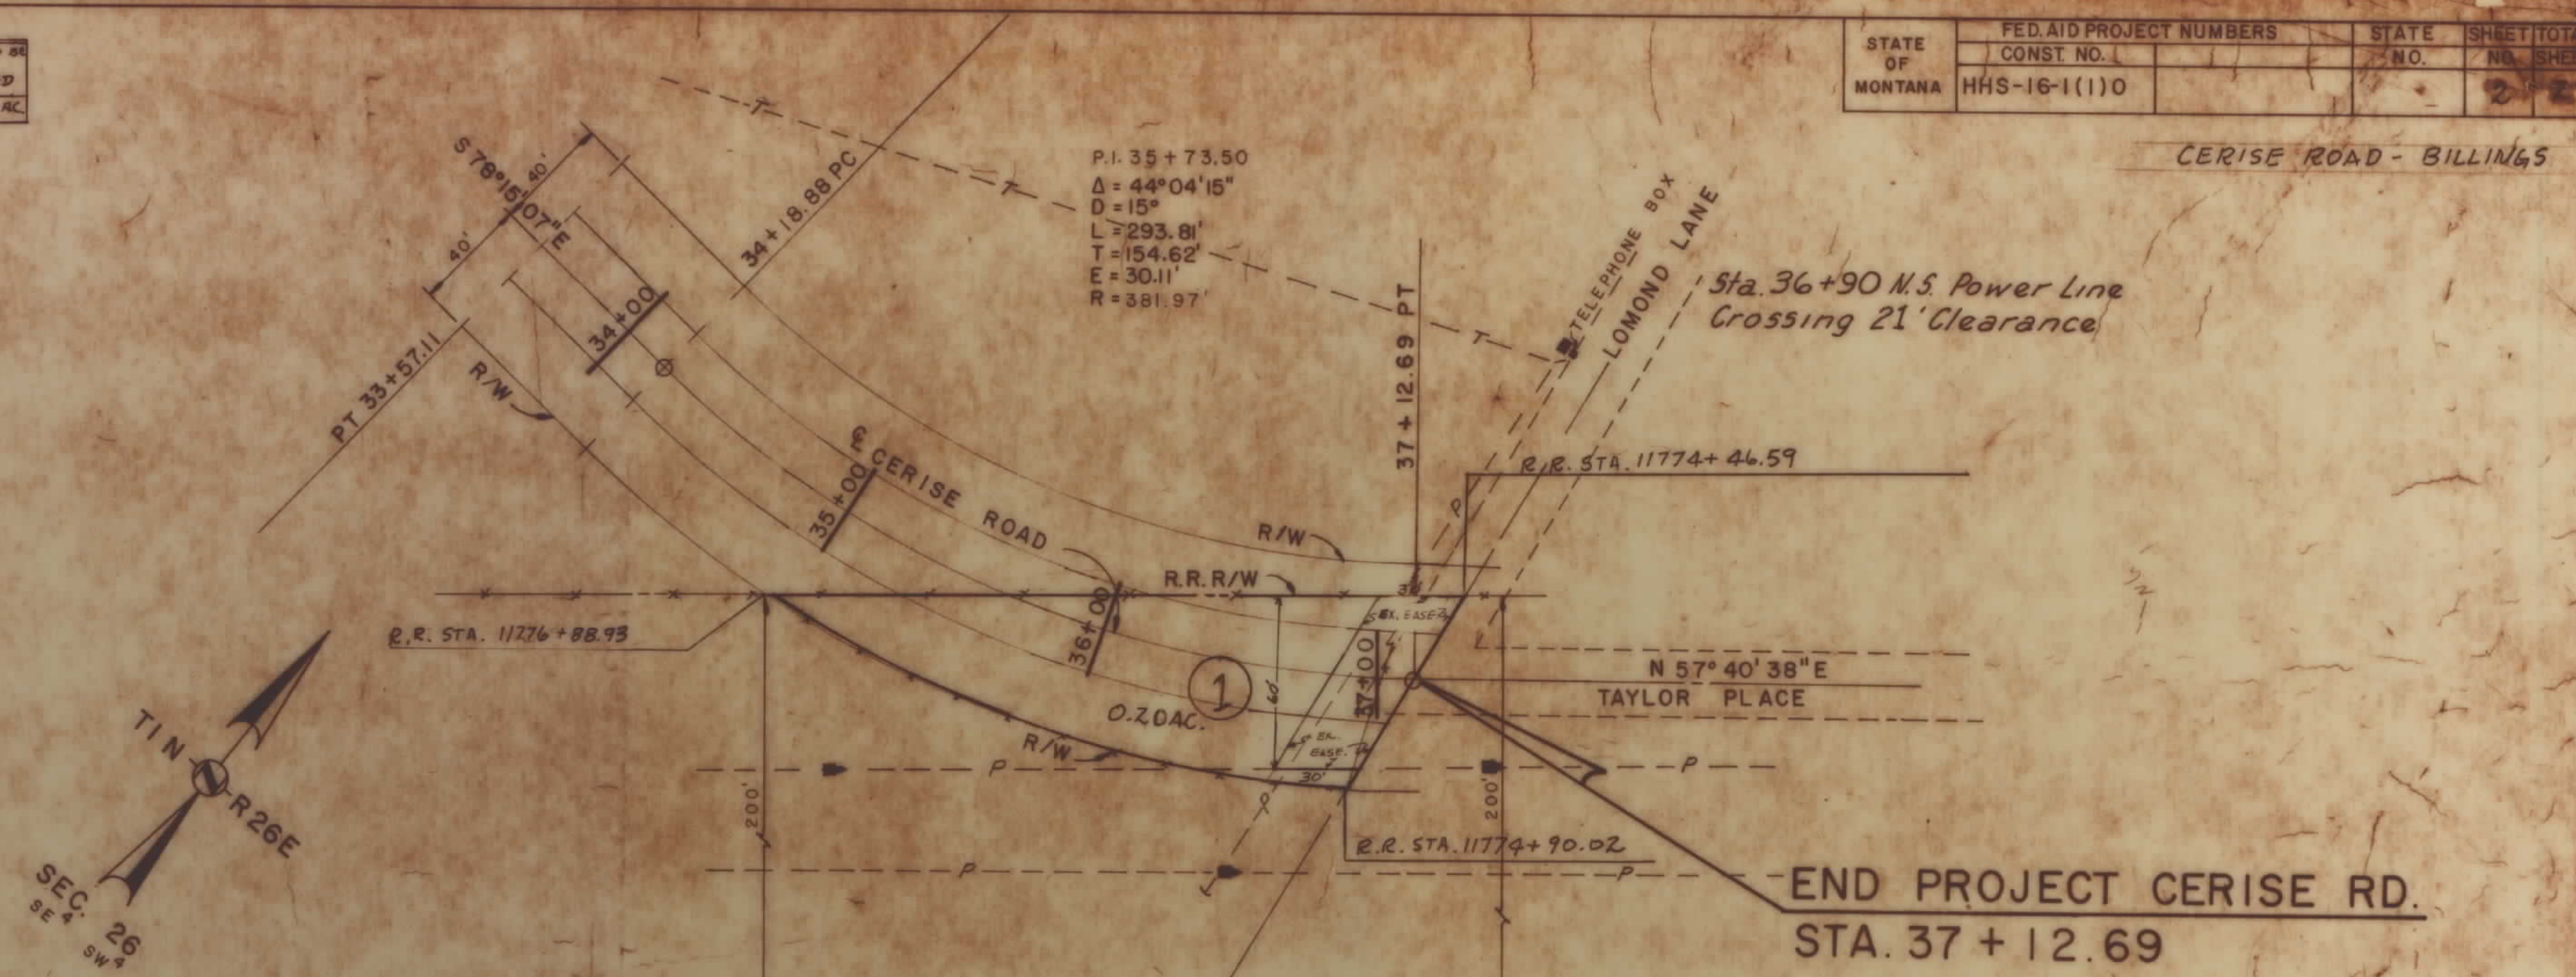

R/W PLANS

SCALE: 1" = 40'
ACQ AUTH. FHWA 12-16-77
E-63-79

33+00 34+00 35+00 36+00 37+00 38+00 39+00 40+00

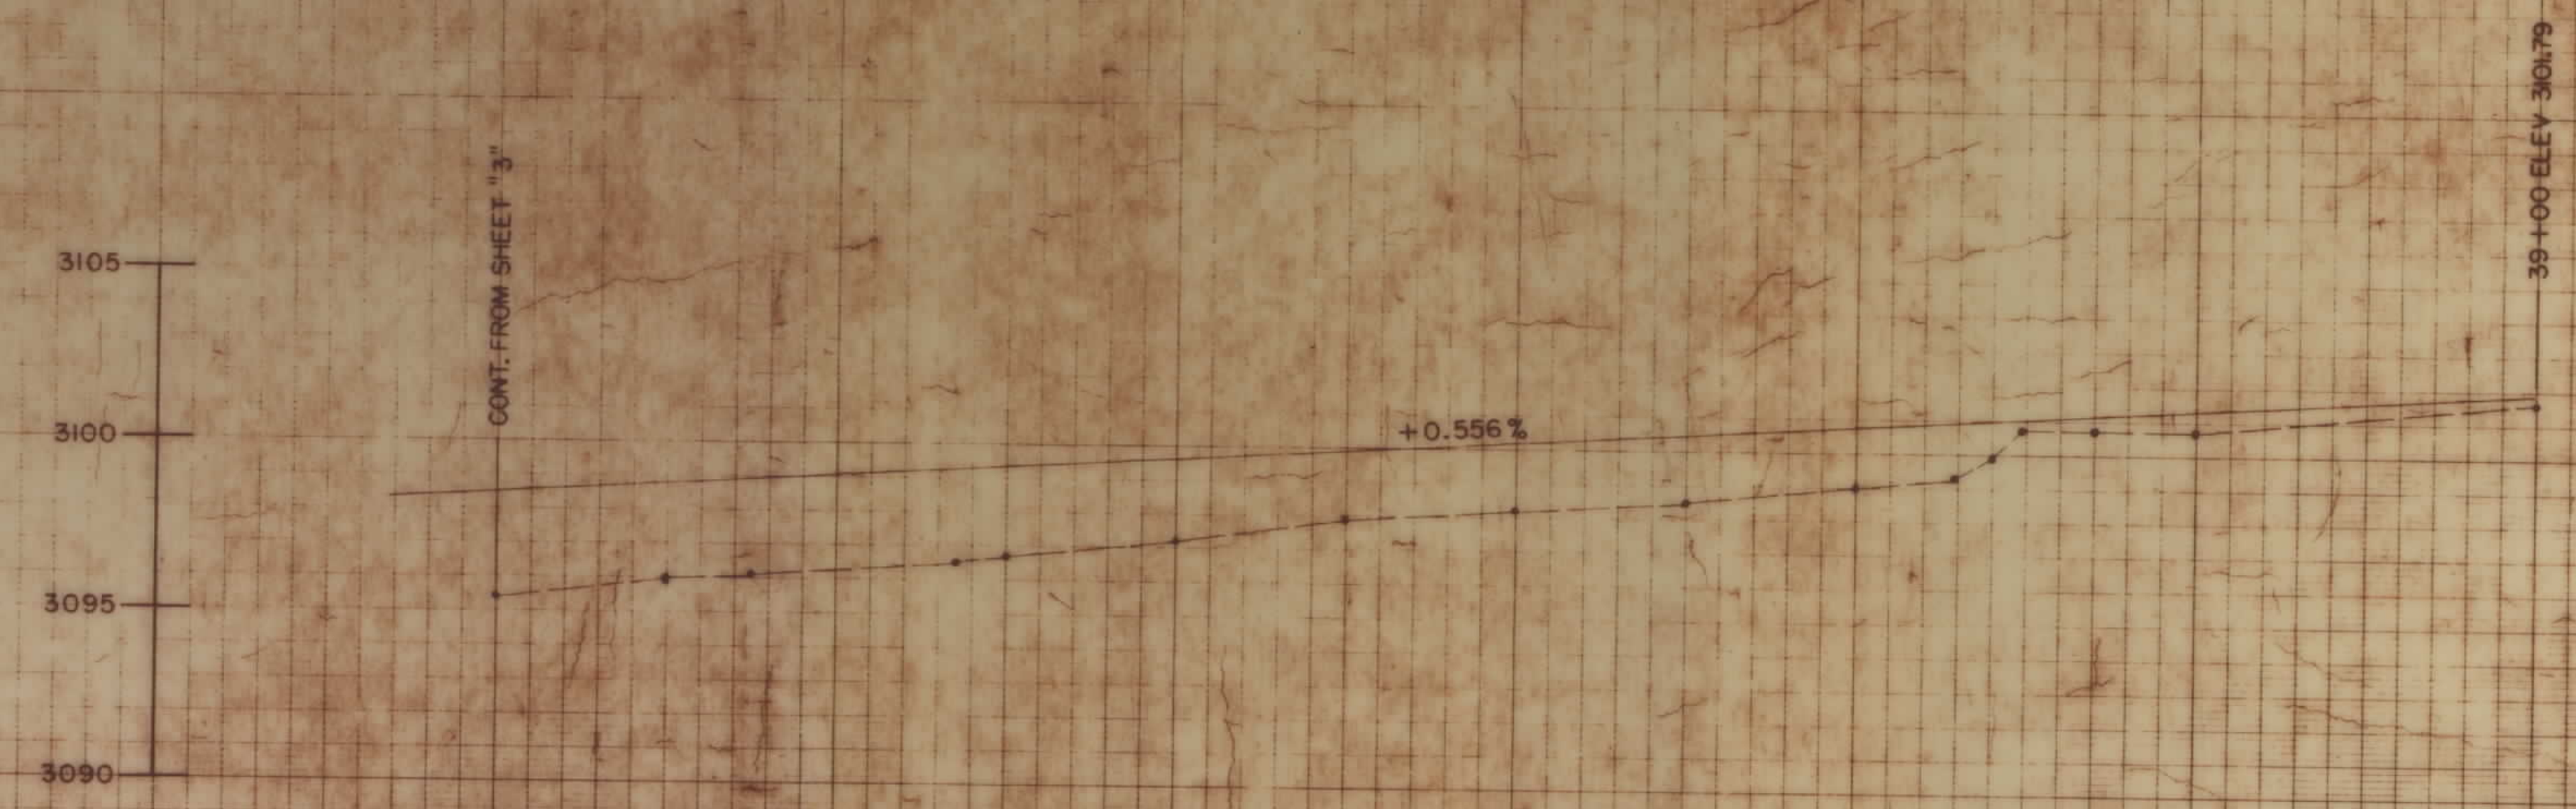

**PROFILE
CERISE ROAD**