

PLANS
NOT
TO
SCALE

DESIGN TRAFFIC DATA
1968 ADT 675
1991 ADT 1600
DHV 220
D 55-45
T 11%
V 60-70



STATE OF MONTANA
STATE HIGHWAY COMMISSION

RIGHT OF WAY PLAN OF
FEDERAL AID PROJECT NO. I-IG-Q1-15-2(24)131 R/W & IC
MADISON CO. LINE - JEFFERSON CO. LINE I-IG-15-2(23)131 P.E.
BUTTE NORTH I-IG-15-2(37)131 CONSTR.

SILVER BOW COUNTY
LENGTH 3.816 MILES

SCALES
HORIZONTAL: 1 Inch=100 Feet

REDUCTION PRINTS 1/2 ORIGINAL SCALE

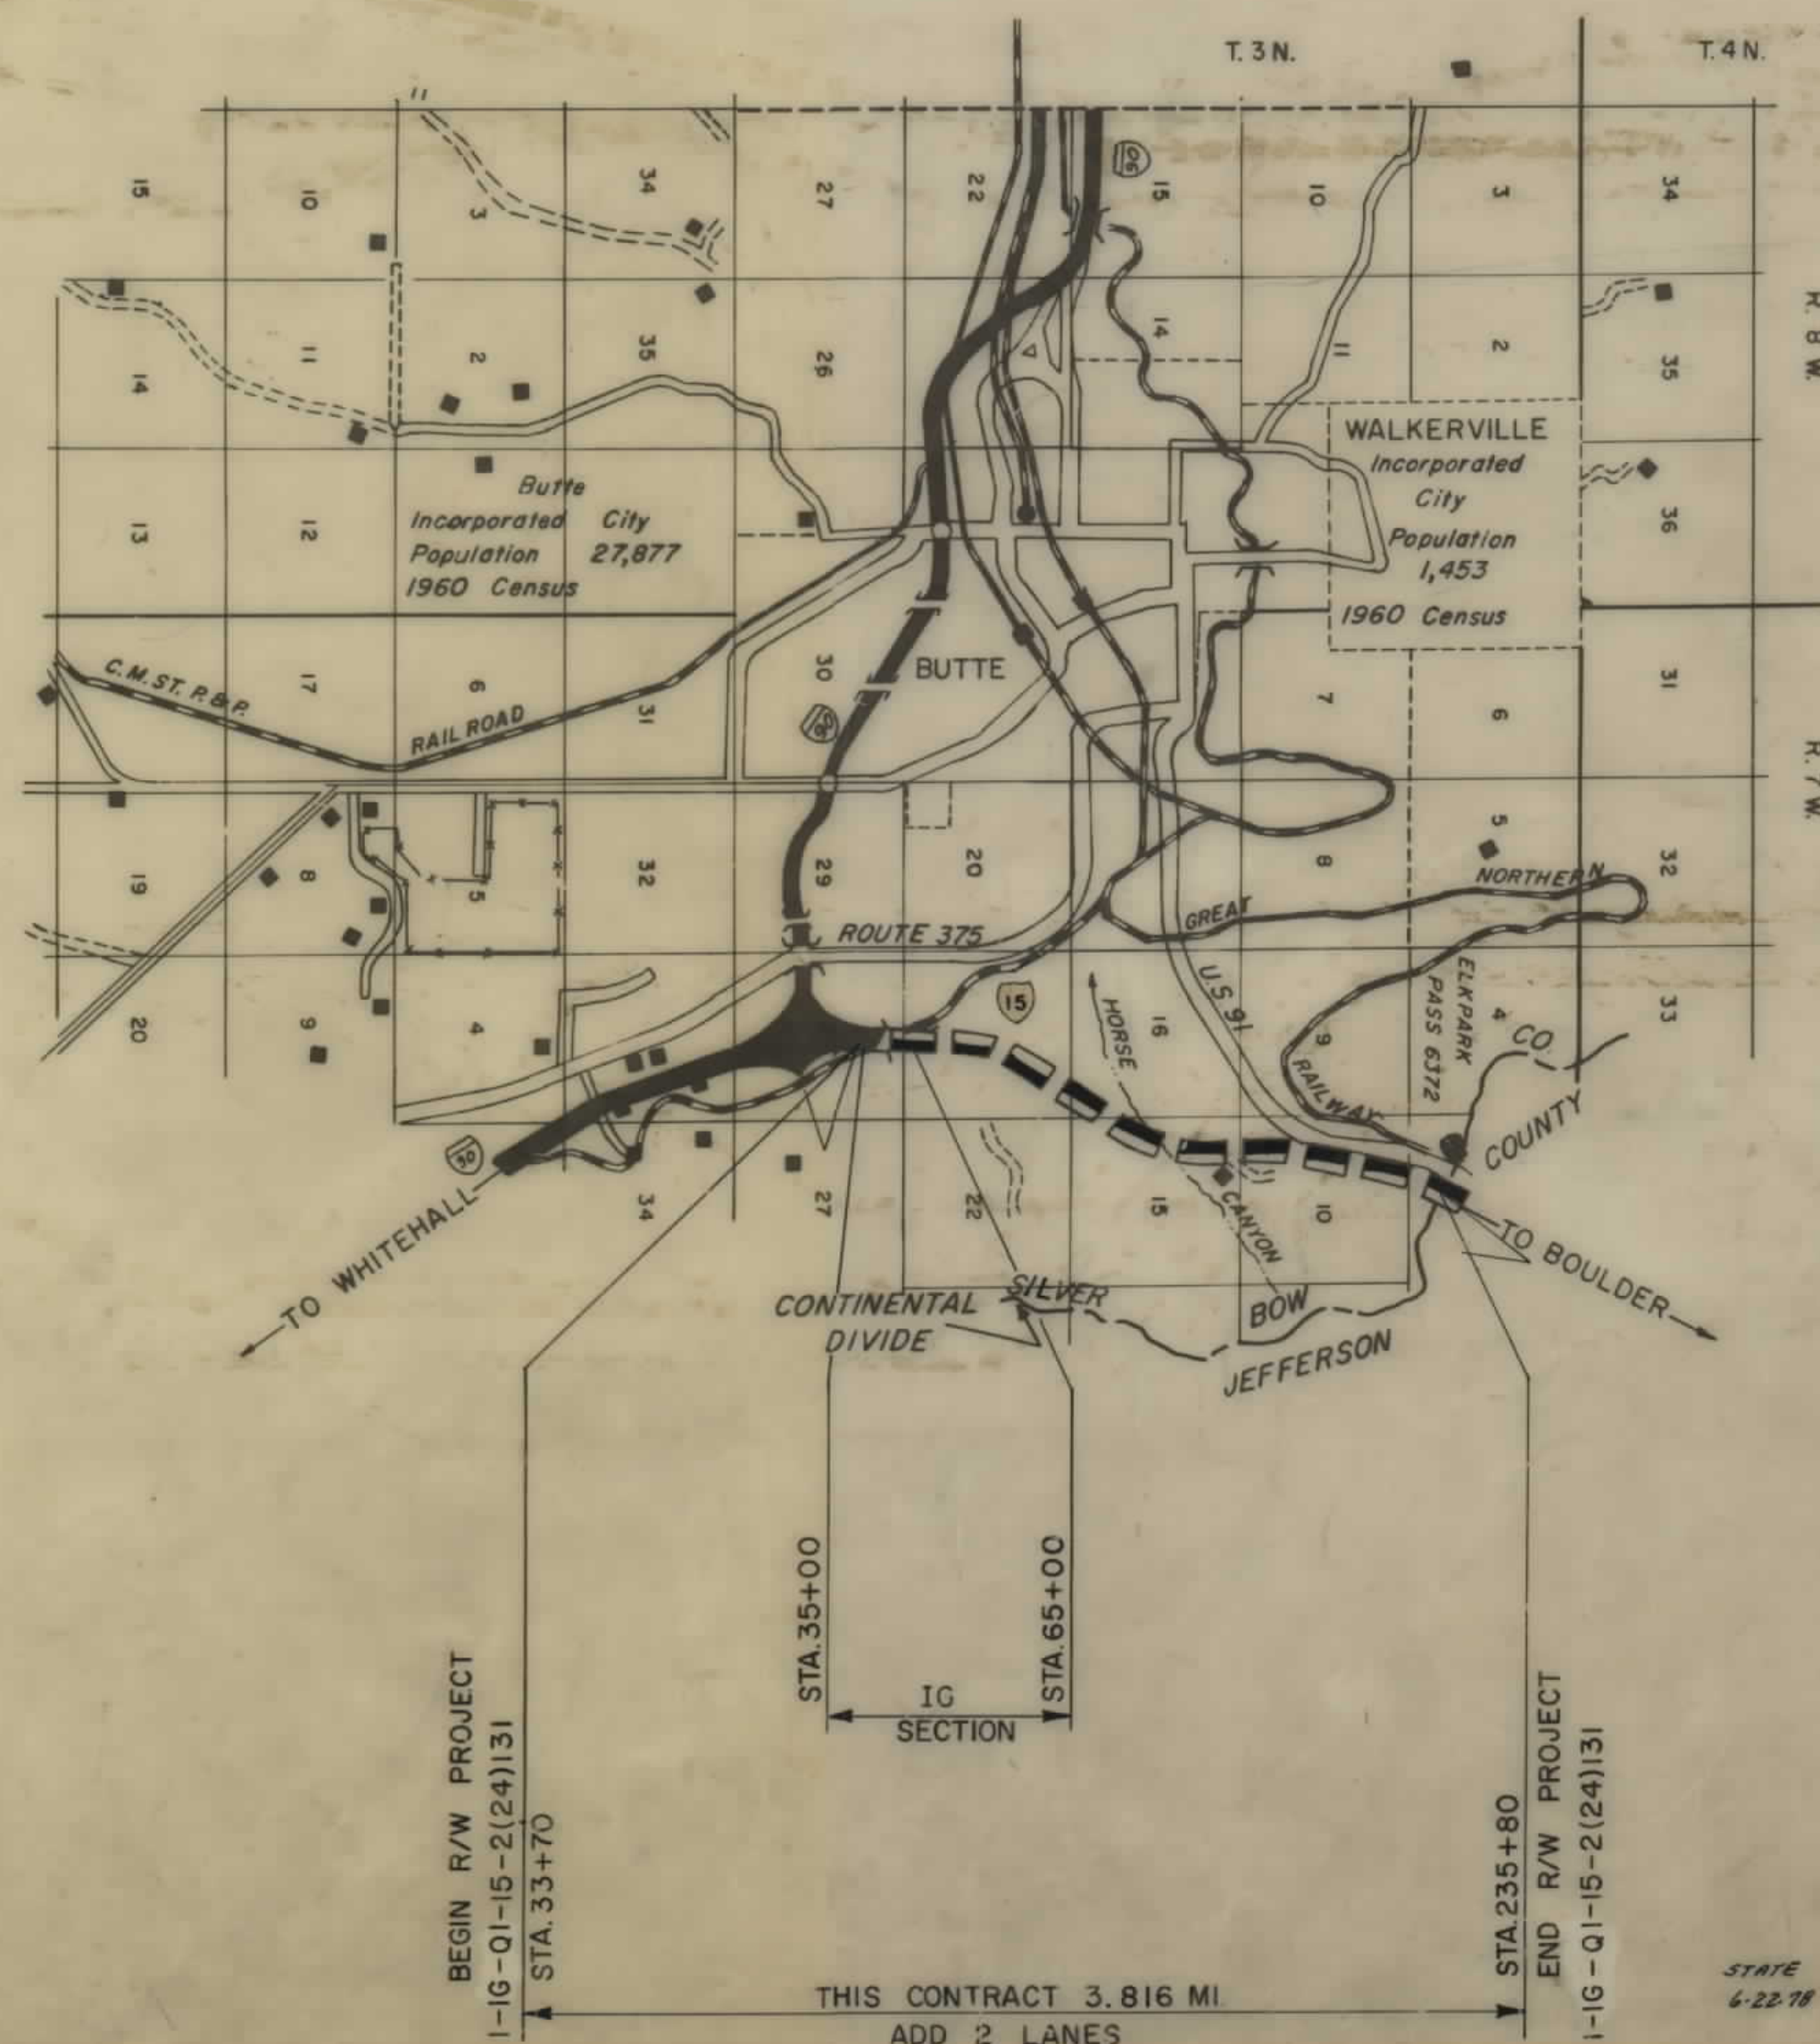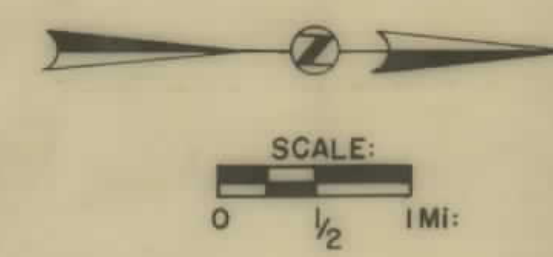

INDEX		
PARCEL NO.	OWNERSHIP	SHEET NO.
1	SILVER BOW COUNTY	2
2	JAMES MC KERNAN et al.	2
3	N.P. RAILWAY	2
4	MARTIN H. & ROSE M. LISAC	283
5	THE ANACONDA CO.	3
6	ESTELLA HENDERSON	3
7	DELETED	3
8	THE ANACONDA CO.	3
9	THE ANACONDA CO. et al.	384
10	DELETED	3
11	DELETED	384
12	DELETED	384
13	DELETED	384
14	DELETED	4
15	THE ANACONDA CO.	4
16	DELETED	4
17	THE ANACONDA CO. et al.	4
18	THE ANACONDA CO.	485
19	BLAINE J. THOMPSON	5
20	THE ANACONDA CO.	5
21	JOHN V. & MARDELL SCHARA	5
22	THE ANACONDA CO.	5
23	CORRY CONSOLIDATED HOLDING CO.	5
24	CORRY CONSOLIDATED HOLDING CO.	5
25	COLUMBIA GARDENS VOL. FIRE DEPT.	5
26	CORRY CONSOLIDATED HOLDING CO.	5
27	DELETED	5
28	CORRY CONSOLIDATED HOLDING CO.	5
29	FRANK BENICH et al. TRUSTEES	5
30	FRANK BENICH et al. TRUSTEE	586
31	THE ANACONDA CO. et al.	586
32	FRANK BENICH et al. TRUSTEES	6
33	DELETED	6
34	THE ANACONDA CO.	6
35	THE ANACONDA CO.	6
36	THE ANACONDA CO.	6
37	THE ANACONDA CO.	6
38	THE ANACONDA CO. et al.	687
39	VANBUTTE EXPLORATION INC.	6
40	THE ANACONDA CO.	7
41	THE ANACONDA CO.	7
42	THE ANACONDA CO.	7
43	USA	7
44	THE ANACONDA CO. et al.	7
45	THE ANACONDA CO.	7
46	WILLIAM T. BALL JR. et al.	7
47	VAN BUTTE EXPLORATION INC.	7
48	THE ANACONDA CO. et al.	7
49	THE ANACONDA CO.	8
50	THE ANACONDA CO. et al.	8
51	WALTER F. HENNINGSEN, JR.	8
52	FRANK & ERNA LOMBARDI	8
53	RAMPART MOUNTAIN MINING CO.	8
54	THE ANACONDA CO. et al.	8
55	THE ANACONDA CO.	7
56	COUNTY OF SILVER BOW	2

FED. ROAD DIV. NO.	STATE	SHEET NO.	TOTAL SHEETS
8	MONT.	1-IG-Q1-15-2(24)1	9

STATE NUMBER
PLANS COMPLETED
CONTRACT COMPLETED

DRAFTER & ASSOCIATES
HELENA, MONTANA
MIAMI, FLORIDA

CONVENTIONAL SIGNS	
STATE AND NATIONAL LINE	---
COUNTY LINE	---
CITY, VILLAGE OR BOROUGH LINE	---
TOWNSHIP LINE	---
SECTION LINE	---
RESERVATION LINE	---
FENCE LINE	---
GUARD RAIL	---
UNFENCED PROPERTY	---
RIGHT OF WAY LINE	---
RIGHT OF WAY LINE FENCED	---
TRAVELED WAY	---
RAILROADS	---
RETAINING WALLS	---
BASE OR SURVEY LINE	---
LEVEE	---
CULVERTS IN PLACE (PLAN)	---
NEW CULVERTS (PLAN)	---
NEW CULVERTS (PROFILE)	---
TROLLEY POLE	---
POWER POLE	---
TELEPHONE OR TELEGRAPH POLE	---
MARSH	---
DITCH	---
RIPRAP	---
BRIDGE	---
OWNERSHIP BOUNDARY	---
SECTION CORNER	---
1/4 SECT. CORNER	---
1/16 SECT. CORNER	---
CENTER OF SECTION	---
PARCEL NUMBER	---
CONTROL OF ACCESS EXISTING	---
CONTROL OF ACCESS WITH FENCE	---
CONTROL OF ACCESS WITHOUT FENCE	---
CATTLE GUARD	---
GATE IN FENCE	---
CONSTRUCTION LIMITS	---


B.P. APPROVAL - 8-13-70

STATE HIGHWAY COMMISSION OF MONTANA

APPROVED: *Dec 30 1969*
STATE HIGHWAY ENGINEER

U.S. DEPARTMENT OF TRANSPORTATION
FEDERAL HIGHWAY ADMINISTRATION
BUREAU OF PUBLIC ROADS

APPROVED: _____
DIVISION ENGINEER

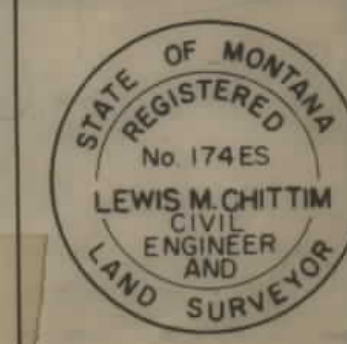

STATE 10-8-81
6-22-78
10-18-71
9-20-71
2-23-71
8-16-71
4-21-81

OWNERSHIPS									CONSTR. PERMIT	
PARCEL	CLAIM	OWNER	TOTAL ACREAGE	GROSS TAKE ACREAGE	P. T. W. ACREAGE	NET TAKE ACREAGE	REMAINDER		LT.	RT.
1		Silver Bow County	5.79	.14		.14	LEFT	RIGHT		
2	Portion Cobban Placer No. 4200	JAMES M. Kernan et al.	5.21	1.04		1.04				
3		N.P. Railway		0.6		0.6				0.3
4	Portion "K" Cobban Placer No. 4200	MARTIN H. & ROSE M. LISAC			See Total	Sheet No. 3				
56		SILVER BOW COUNTY		.02		.02				

FED. ROAD DIST. NO.	STATE	FED. AID PROJECT NUMBERS	STATE NO.	SHEET NO.	TOTAL SHEETS
8	MONT.	1-IG 15-2 (37) 131	1-IG-Q1-15-2 (24)	2	9

BUTTE NORTH (ADD 2)

NOTE:

ALL MINERAL CLAIMS, PROPERTY OWNERSHIPS, & EXISTING R/W LIMITS TAKEN FROM R/W PROJECT NO. I-IG 15-2(13)

CONSTRUCTION LIMITS SHOWN INCLUDES SLOPE ROUNDING AND ANY SPECIAL DITCHES OUTSIDE NORMAL SLOPE CATCH

Sta. 34 + 58.3 (@ B1)
4 Power Line Crossing
42.9' Clearance

Sta. 51 + 69 (Constr. E)
10-Tel. & Tel. Wires Crossing
15.8' Clearance
(Under Exist. Structure)

NOTE:
"THE CONTROLLED ACCESS HIGHWAY DOES NOT ALLOW ANY ACCESS BETWEEN INTERSECTING RAILROAD PROPERTY AND THROUGH-LANES AND RAMPS OF THE INTERSTATE HIGHWAY."

30

40

50

NE 4 NW 4
Sec. 28

SE 4 NW 4
Sec. 28

BEGIN CONST. PROJECT
I-IG-15-2(37)131
STA. 32+00

BEGIN IG-15-2(37)131
STA. 35+00

BEGIN R/W PROJ.
I-IG-Q1-15-2 (24) 131
STA. 33+70 @ "B1"

SCALE
0 100' 200'

R/W Purchased
To Here

VENUST PLACER
Sta. 36 + 75 "B"
New 24" C.S.P.
Mediam Drain

CURVE DATA (Exist. R/W E)

"B1" P.I. 38 + 61.2
Δ = 11° 33' R.
D = 1° 15'
T = 463.6'
L = 924.0'
R = 4584.0'

"B2" P.I. 21 + 31.3
Δ = 67° 27'
Dc = 54° 57'
Dc = 5°
Lc = 1099.0'
θ = 6° 15'
Ls = 250.0'
Ts = 290.1'

Sta. 45 + 48 "B5"
New 24" C.S.P.
Mediam Drain

"B1" P.I. Sta. 43 + 21.6

Sta. 59 + 00 N.B.
Extend 36" C.S.P.
Drain

CONSTRUCTION LIMITS
TOP OF CUT
TOE OF FILL

MAP TRANS. TO R/W
MAP REVISED
STATE 10-12-71, 4-24-74, 5-31-79, 4/22/81
B. P. & APPROVAL 1-81-76-6-1-70-8-14-70


STATE OF MONTANA
STATE HIGHWAY COMMISSION
LAND REQUIRED FOR RIGHT OF WAY
SILVER BOW COUNTY

OWNERSHIPS								
PARCEL	CLAIM	OWNER	TOTAL ACREAGE	GROSS TAKE ACREAGE	P. T. W. ACREAGE	NET TAKE ACREAGE	REMAINDER	
							LEFT	RIGHT
9	California Lode No. 3072	The Anaconda Co. <i>et al.</i>	8.9	1.4		1.4		7.5
11	Dewey Lode No. 7603 <i>(DELETED)</i>	Joe S. Porter & William Bray						
12	Lot No. 13 <i>(DELETED)</i>	U.S.A.						
13	Merchant Lode No. 9233 <i>(DELETED)</i>	The Anaconda Co. <i>et al.</i>						
14	California Lode No. 3072 <i>(DELETED)</i>	The Anaconda Co. <i>et al.</i>						
15	Antoinette No. 4926	The Anaconda Co.	10.0	1.7		1.7	8.3	
16	Saratoga Lode 2691 <i>(DELETED)</i>	The Anaconda Co.						
17	Saint Anthony Lode No. 8163	<i>THE ANACONDA CO., et al.</i>	1.7	0.1		0.1	1.6	
18	Rocky Bill No. 3896, Jimmy Collins No. 3938	The Anaconda Co.			See Total	Sheet No. 5		

EXIST. R/W & CURVE DATA
 P.I. Sta. 90+95.3
 $\Delta = 20^\circ 45' R$
 $\Delta c = 16^\circ 45' R$
 $Dc = 2^\circ 00'$
 $Lc = 837.5'$
 $\theta s = 2^\circ 00'$
 $Ls = 200.0'$
 $Ts = 624.6'$
 $Es = 48.2'$
 $R = 2865.0'$

FED. ROAD DIST. NO.	STATE	FED. AID PROJECT NUMBERS		STATE NO.	SHEET NO.	TOTAL SHEETS
		CONST. NO.	R/W NO.			
8	MONT.	1-1G15-2 (37) 131	1-1G-01-15-2 (24)		4	9

BUTTE NORTH (ADD 2)

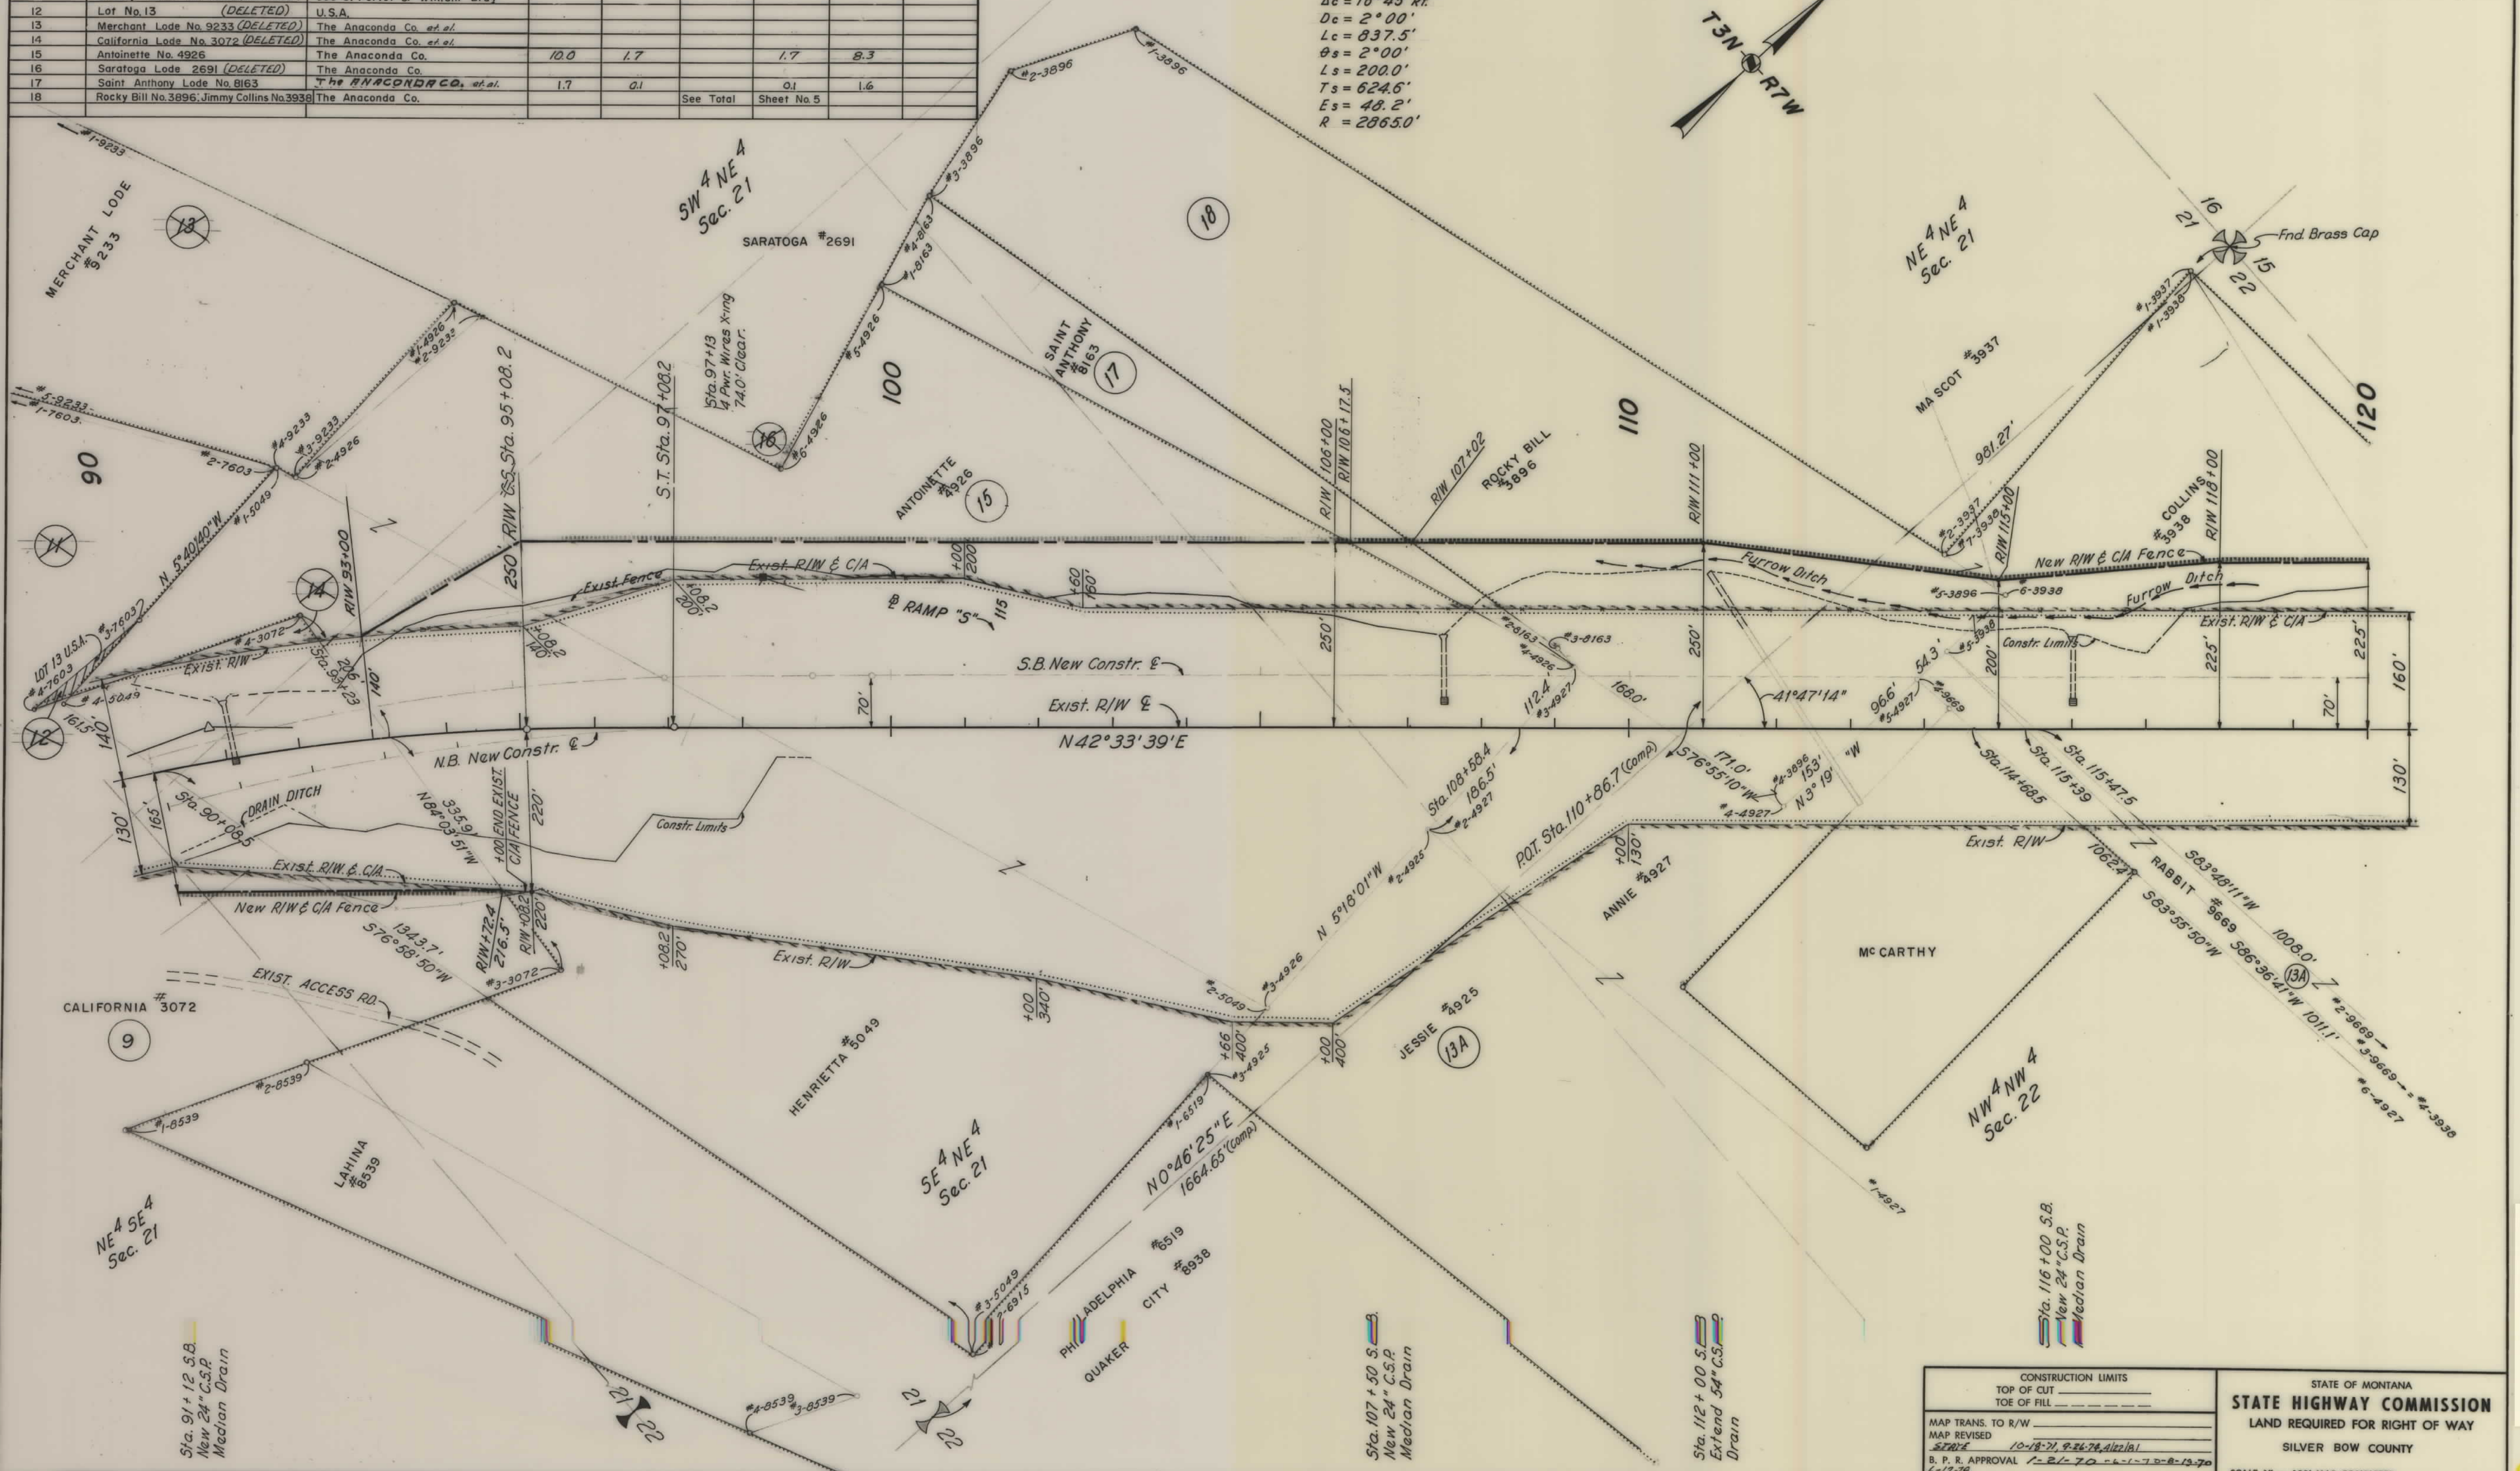

CONSTRUCTION LIMITS	
TOP OF CUT	_____
TOE OF FILL	_____
MAP TRANS. TO R/W	_____
MAP REVISED	_____
DATE	10-18-71, 9-26-78, 4/22/81
B. P. R. APPROVAL	1-21-70-6-1-70-8-13-70
	6-12-78


STATE OF MONTANA
STATE HIGHWAY COMMISSION
 LAND REQUIRED FOR RIGHT OF WAY
 SILVER BOW COUNTY
 SCALE 1" = 100' MAP COMPLETED

FED. ROAD DIST. NO.	STATE	FED. AID PROJECT NUMBERS		STATE NO.	SHEET NO.	TOTAL SHEETS
		CONST. NO.	R/W NO.			
8	MONT.	1-1G15-2(37)131	1-1G-01-15-2(24)		6	9

OWNERSHIPS								
PARCEL	CLAIM	OWNER	TOTAL ACREAGE	GROSS TAKE ACREAGE	P. T. W. ACREAGE	NET TAKE ACREAGE	REMAINDER	
							LEFT	RIGHT
49	Bluebird Lode No. 4460	The Anaconda Co.	7.8	0.2		0.2	7.6	
50	Columbia Lode No. 7341	<i>The Anaconda Co. et al.</i>	0.01	0.01		0.01	0	
51	Clide Quartz Lode No. 3081	<i>Walter F. Henningsen, Jr.</i>	3.9	1.0		1.0	2.9	
52	Allie Placer No. 6457	<i>Frank & Erma Lombardi</i>	0.2	0.2		0.2	0	
53	Paraiso No. 2417, Rocky Mountain No. 2418	Rampart Mountain Mining Co.	5.8	5.0	2.3	2.7	0.8	
54	Brookside No. 7334	The Anaconda Co. et al.	SEE SHEET #9					

FED. ROAD DIST. NO.	STATE	FED. AID PROJECT NUMBERS		STATE NO.	SHEET NO.	TOTAL SHEET
		CONST. NO.	R/W NO.			
8	MONT.	1-16-15-2 (37)131	1-16-Q1-15-2(24)		8	9

BUTTE NORTH (ADD2)

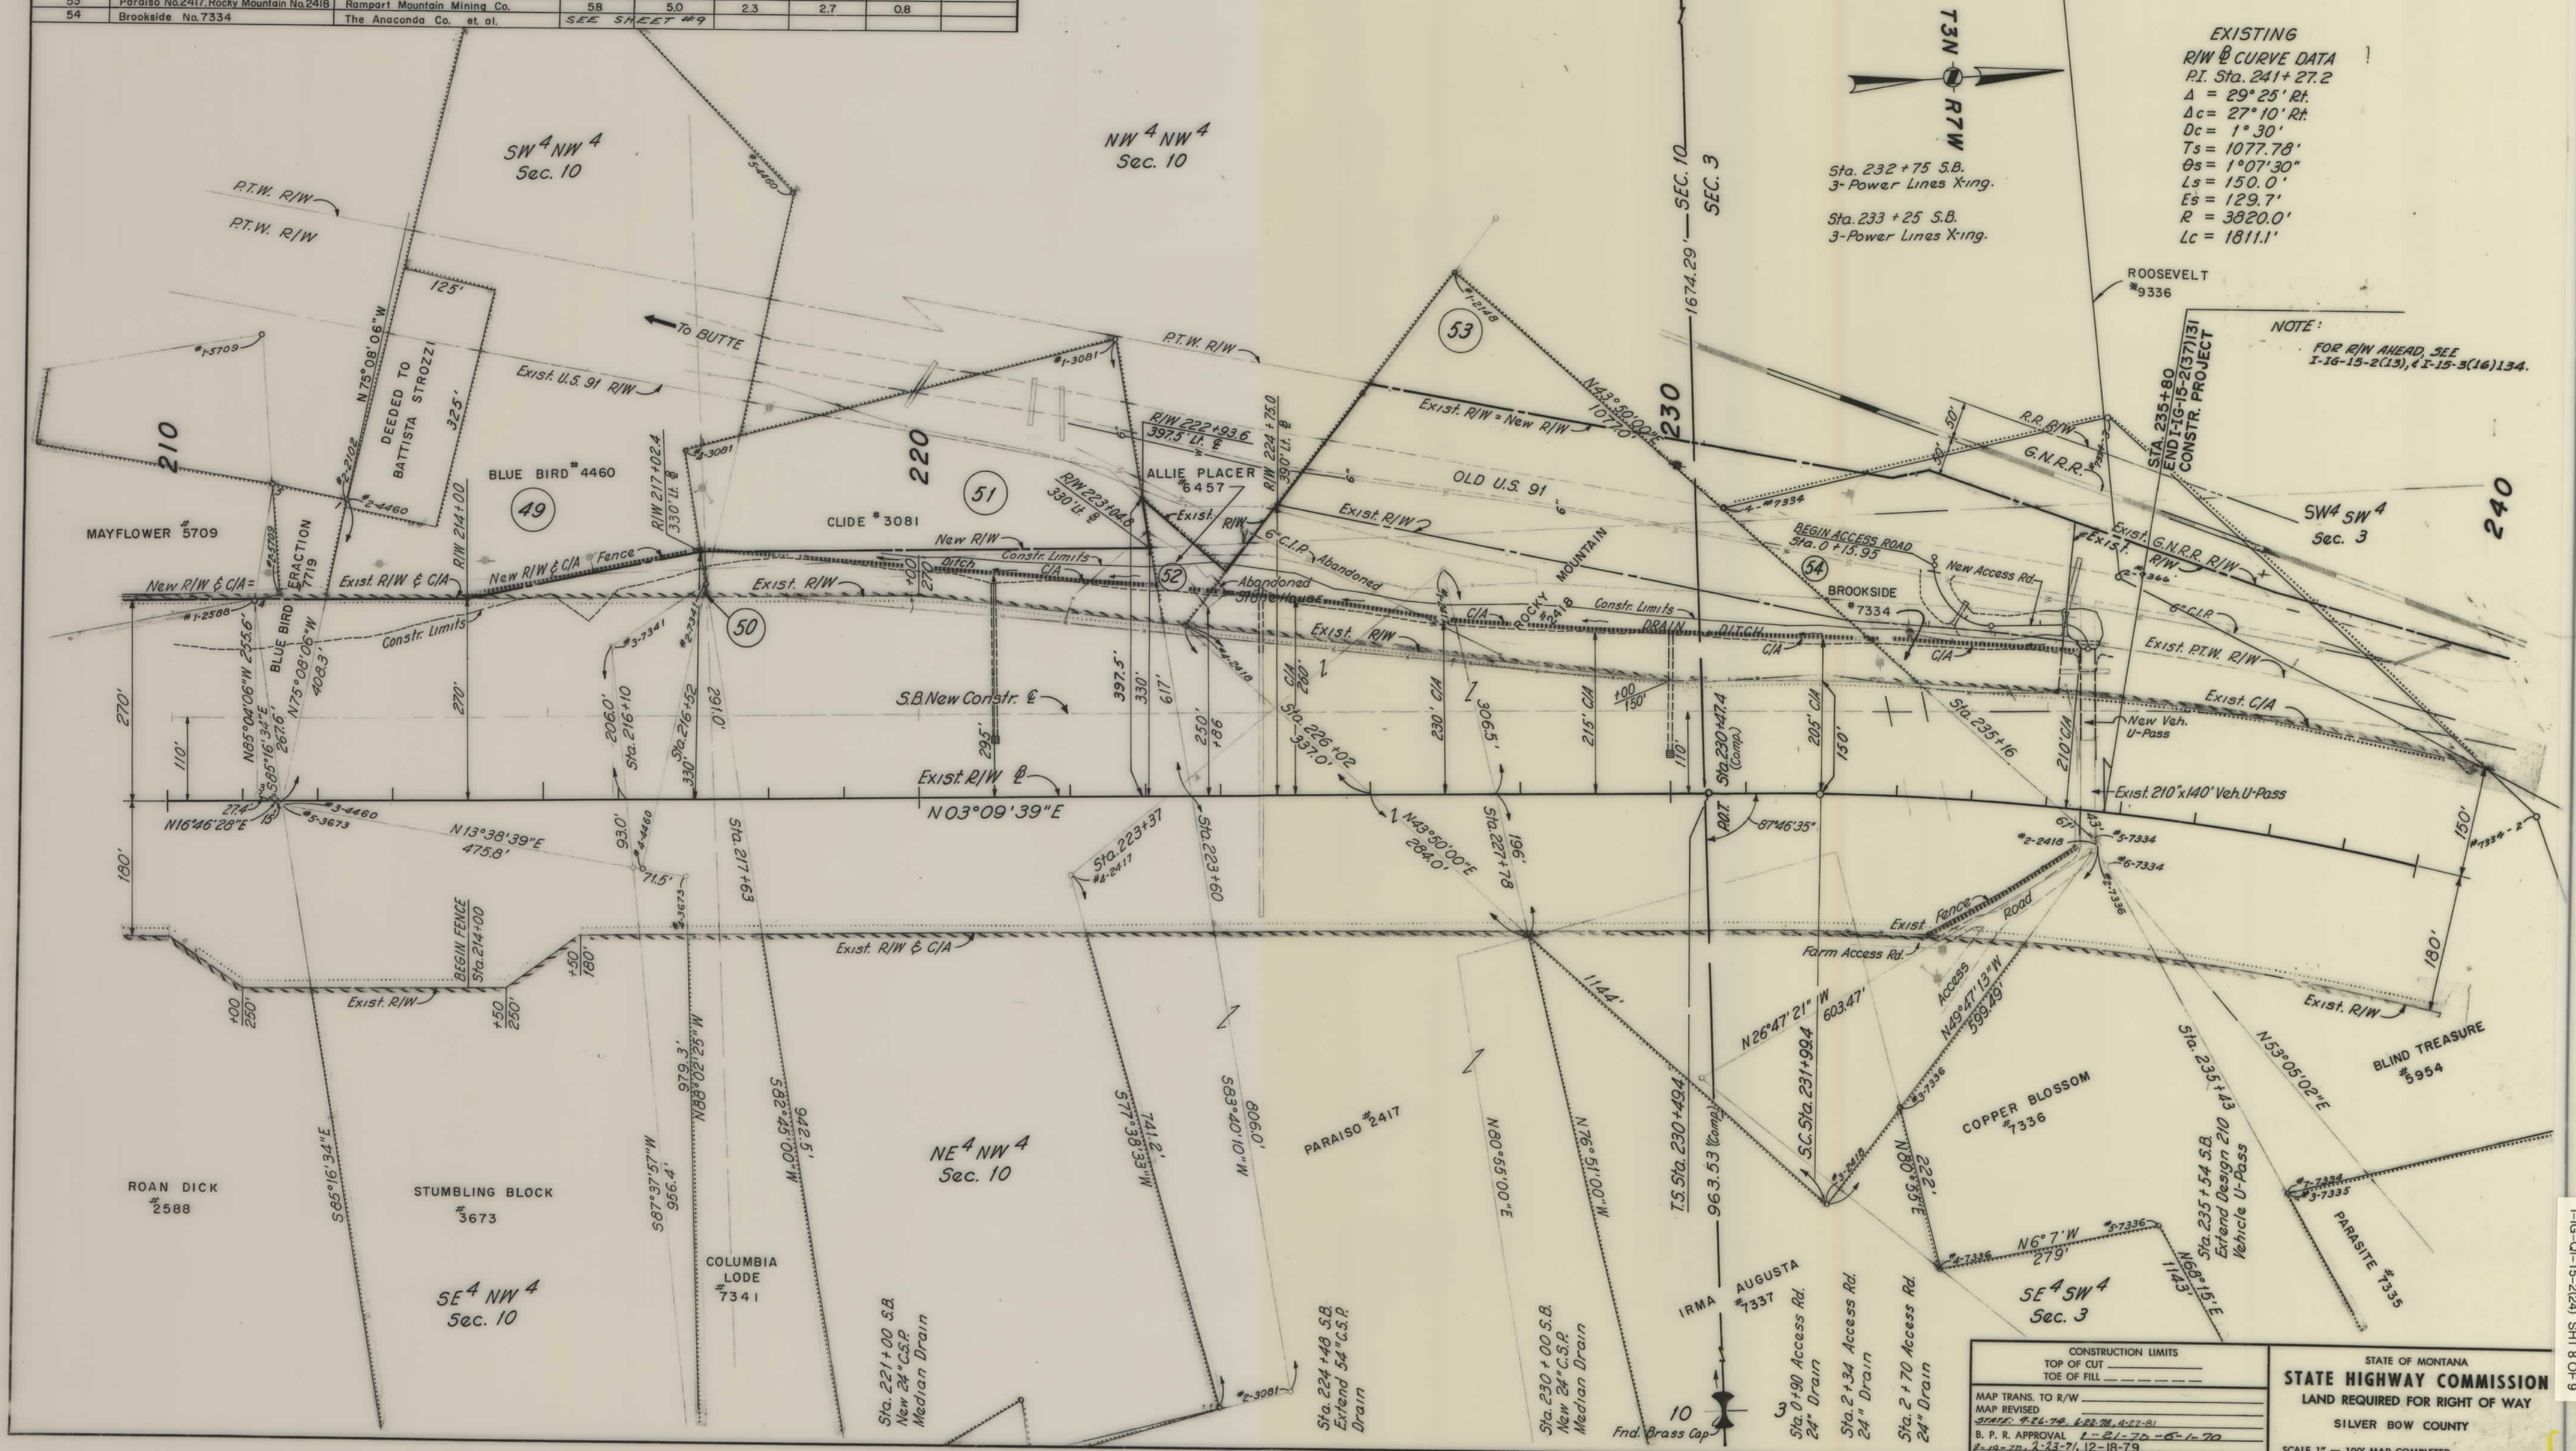

CONSTRUCTION LIMITS		STATE OF MONTANA	
TOP OF CUT	TOE OF CUT	STATE HIGHWAY COMMISSION	
TOE OF FILL		LAND REQUIRED FOR RIGHT OF WAY	
MAP TRANS. TO R/W		SILVER BOW COUNTY	
MAP REVISED		SCALE 1" = 100' MAP COMPLETED	
DATE: 8-24-74, 4-22-81			
B. P. R. APPROVAL 1-21-72, 6-1-72			
#19-72, 2-23-71, 12-18-79			

1-16-Q1-15-2(24) SHT 8 OF 9

