



PLANS
NOT
TO
SCALE

STATE OF MONTANA
DEPARTMENT OF HIGHWAYS

RIGHT OF WAY PLAN OF
FEDERAL AID PROJECT NO. 1-IG-15-1 (35) 9 P.E.
1-IG-15-1 (45) 9 R/W
1-IG-15-1 (46) 9 CONST.
IDAHO LINE - SILVER BOW CO. LINE
LIMA SOUTH (ADD 2)
BEAVERHEAD COUNTY
LENGTH 7.763 MILES

SCALES
HORIZONTAL: 1 Inch = 100 Feet

REDUCTION PRINTS 1/2 ORIGINAL SCALE

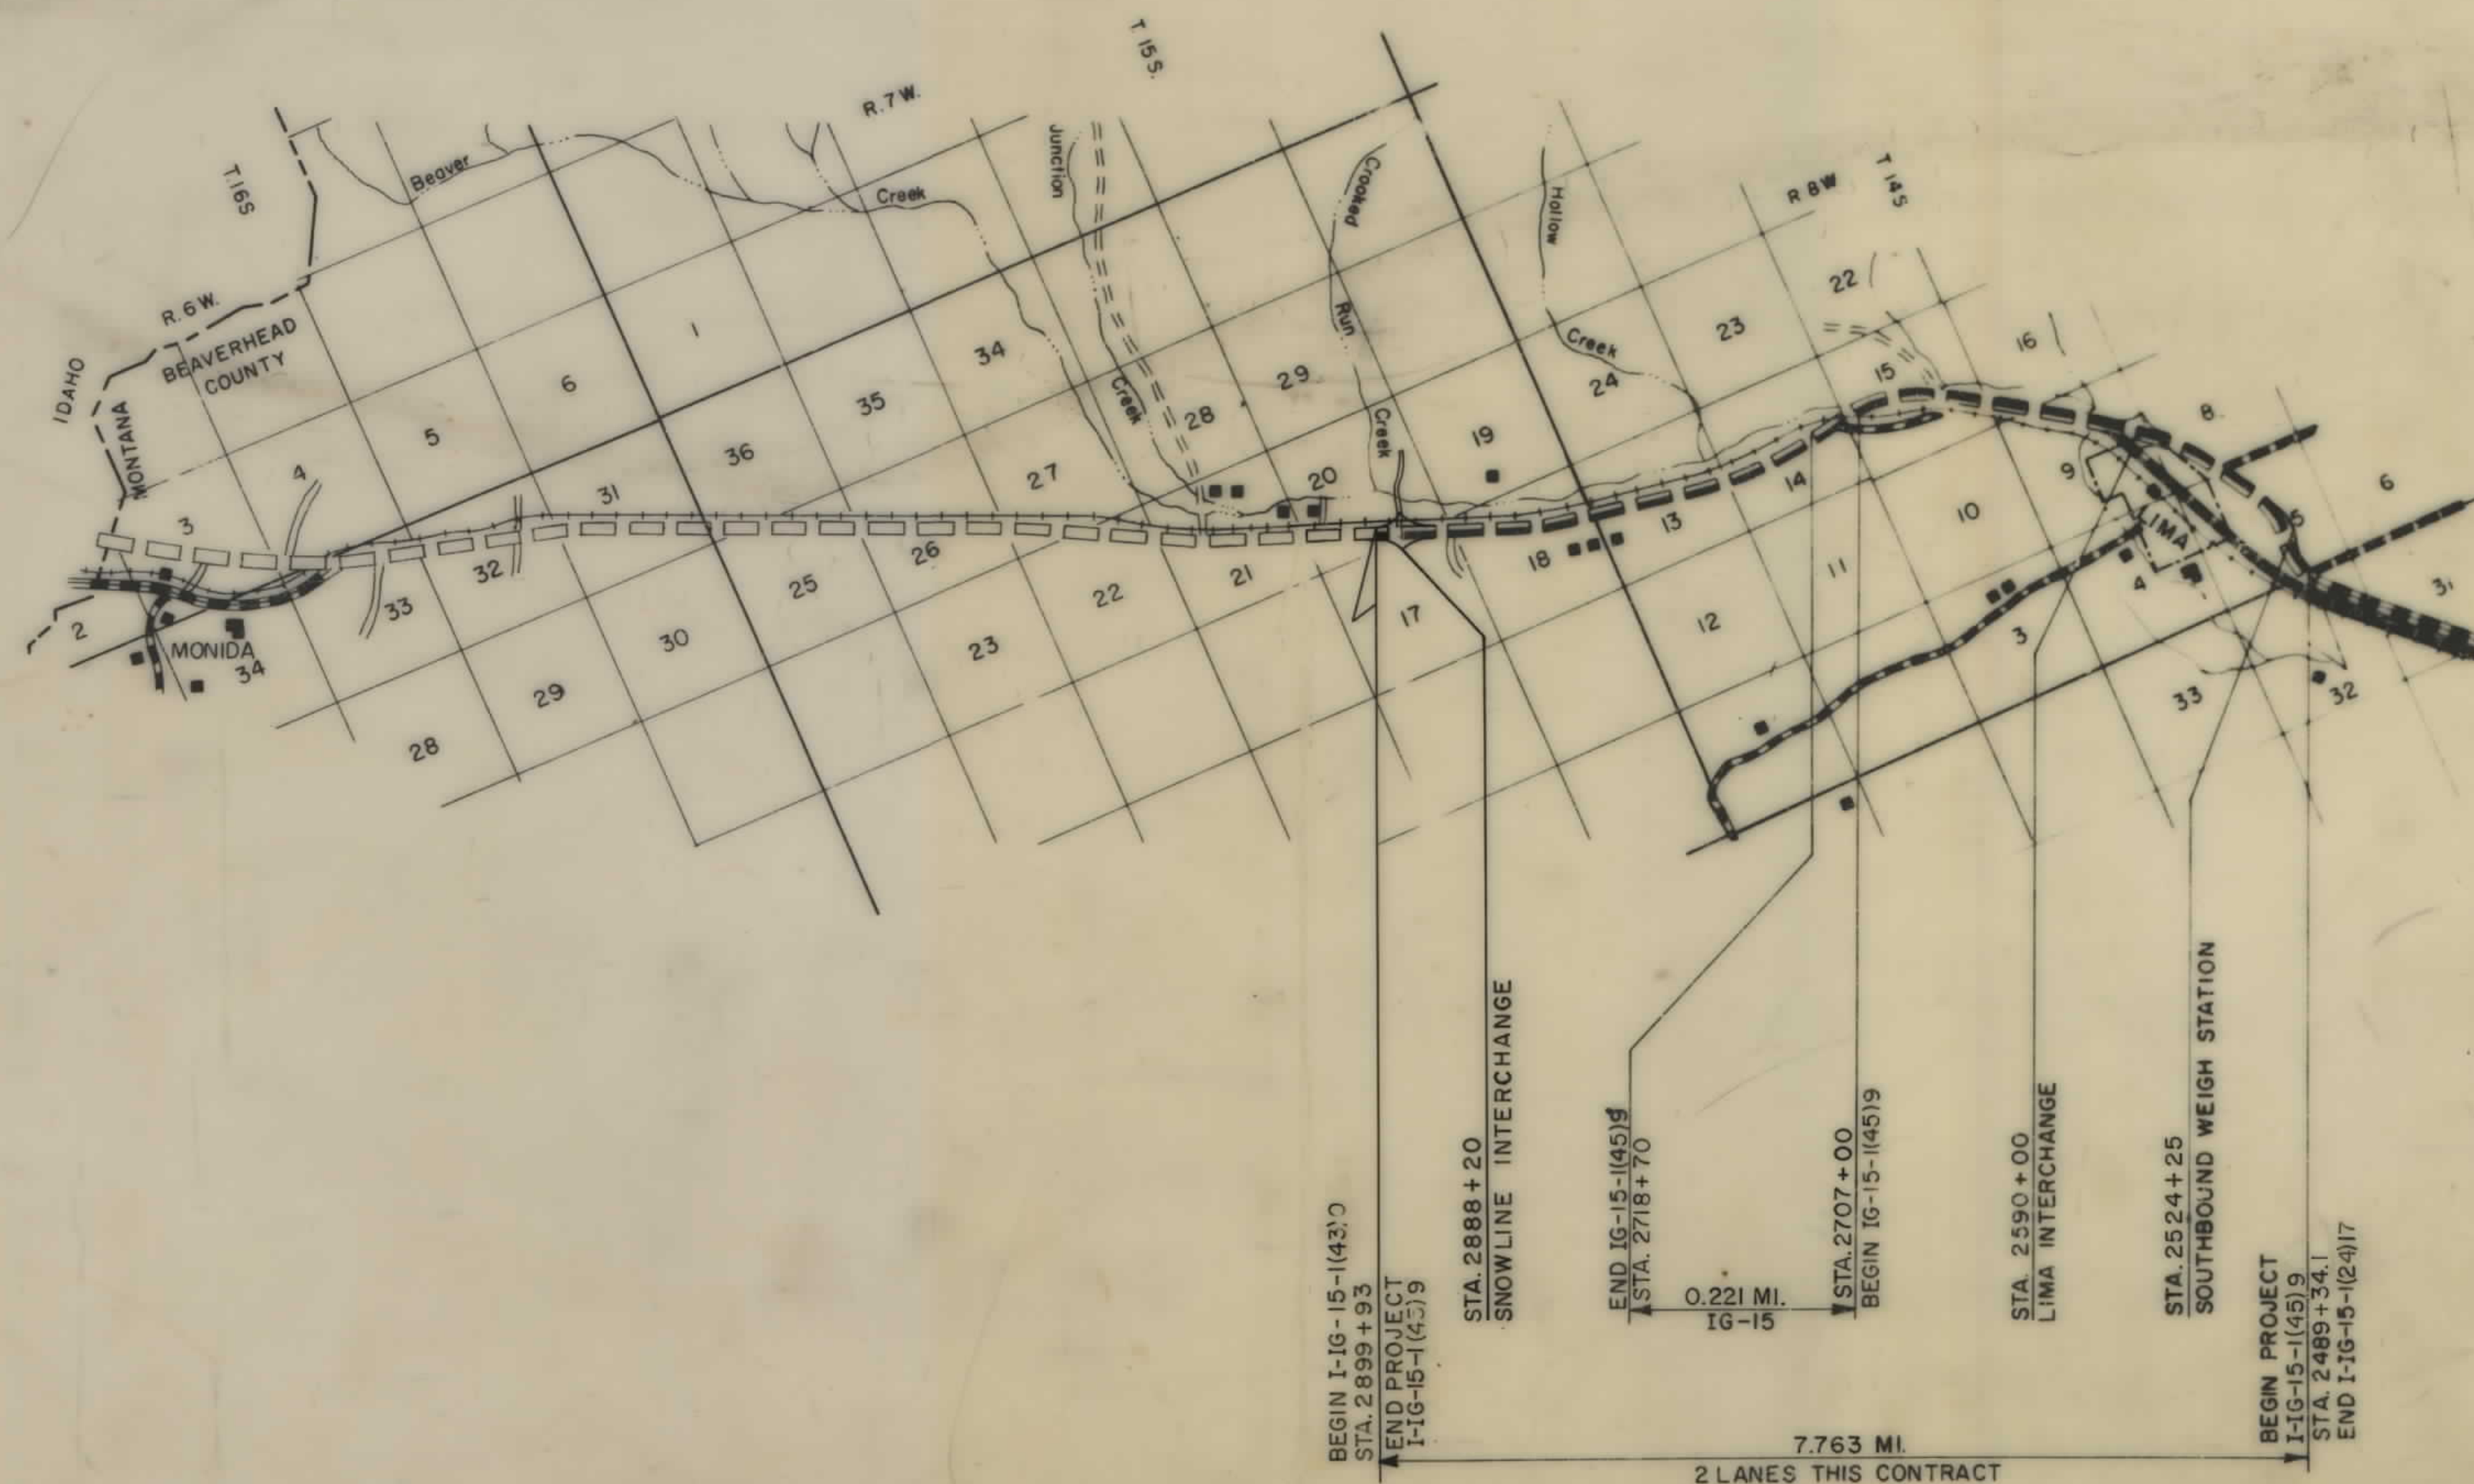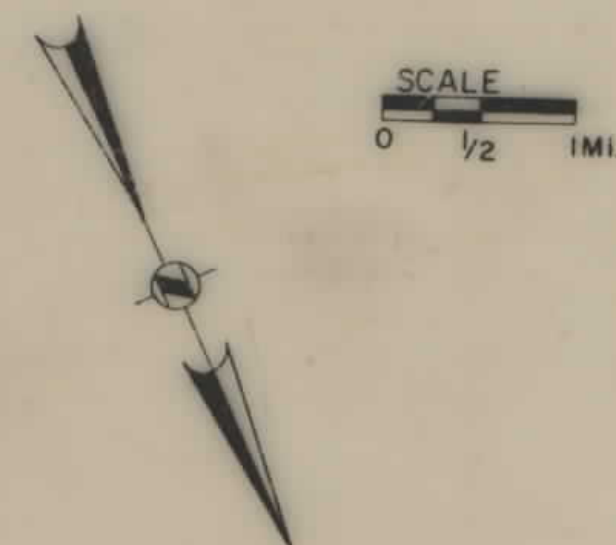

FED. ROAD DIV. NO.	STATE	PROJECT NO.	SHEET NO.	TOTAL SHEETS
8	MONT.	1-IG-15-1(45)9	1	16

STATE NUMBER.....
PLANS COMPLETED.....
CONTRACT COMPLETED.....

RADER & ASSOCIATES
HELENA, MONTANA
MIAMI, FLORIDA
DATE: APRIL, 1971

CONVENTIONAL SIGNS

STATE AND NATIONAL LINE	-----
COUNTY LINE	-----
CITY, VILLAGE OR BOROUGH LINE	-----
TOWNSHIP LINE	-----
SECTION LINE	-----
RESERVATION LINE	-----
FENCE LINE	-----
GUARD RAIL	-----
UNFENCED PROPERTY	-----
RIGHT OF WAY LINE	-----
RIGHT OF WAY LINE FENCED	-----
TRAVELED WAY	-----
RAILROADS	-----
RETAINING WALLS	-----
BASE OR SURVEY LINE	-----
LEVEE	-----
CULVERTS IN PLACE (PLAN)	-----
NEW CULVERTS (PLAN)	-----
NEW CULVERTS (PROFILE)	-----
TROLLEY POLE	-----
POWER POLE	-----
TELEPHONE OR TELEGRAPH POLE	-----
MARSH	-----
DITCH	-----
RIPRAP	-----
BRIDGE	-----
OWNERSHIP BOUNDARY	-----
SECTION CORNER	-----
1/4 SECT. CORNER	-----
1/16 SECT. CORNER	-----
CENTER OF SECTION	-----
PARCEL NUMBER	-----
EXIST. CONTROL OF ACCESS	-----
NEW CONTROL OF ACCESS WITH FENCE	-----
NEW CONTROL OF ACCESS WITHOUT FENCE	-----
CATTLE GUARD	-----
GATE IN FENCE	-----
CONSTRUCTION LIMITS	-----

PARCEL NO.	OWNERSHIP	SHEET NO.
11	MOSS & PETERSON IRR. DT.	8, 12
10	CITY OF LIMA	10
1	SNOWLINE GRAZING ASSOC.	3 & 4
2	STATE HIGHWAY COMM. PROPERTY	4 & 5
3, 3A	PASCAL & EDNA BIMAT	5, 6, 7, 8, 9
4	U.P.R.R.	9 & 10
5, 5A	SNOWLINE GRAZING ASSOC.	10, 11 & 12
6	U.S.A.	12 & 13
7	SNOWLINE GRAZING ASSOC.	13, 14, 15 & 16
8	STATE OF MONTANA	16
9	U.P.R.R.	16

STATE OF MONTANA
DEPARTMENT OF HIGHWAYS

APPROVED: FEB. 20 19 74

H.J. ANDERSON
DIRECTOR OF HIGHWAYS

BY JACK R. BECKERT
ADMINISTRATOR
ENGINEERING DIVISION

U.S. DEPARTMENT OF TRANSPORTATION
FEDERAL HIGHWAY ADMINISTRATION


APPROVED: _____
DIVISION ENGINEER DATE

OWNERSHIPS							
PARCEL	NAME	ADDRESS	TOTAL ACREAGE	GROSS TAKE ACREAGE	P. T. W. ACREAGE	NET TAKE ACREAGE	REMAINDER LEFT RIGHT
1	Snowline Grazing Assoc.		928.9				

FED. ROAD DIST. NO.	STATE	FED. AID PROJECT NUMBERS CONST. NO.	R/W NO.	STATE NO.	SHEET NO.	TOTAL SHEETS
8	MONT.	I-16-15-1(46)9	I-16-15-1(45)9	8151-45	3	16

LIMA SOUTH (Add 2)

CURVE DATA EXIST E
P.I. 2502+65.2
 $\Delta = 42^\circ 18' 54" R$
 $D = 1^\circ 00'$
 $T = 2217.6'$
 $L = 4231.5'$
 $R = 5730.0'$

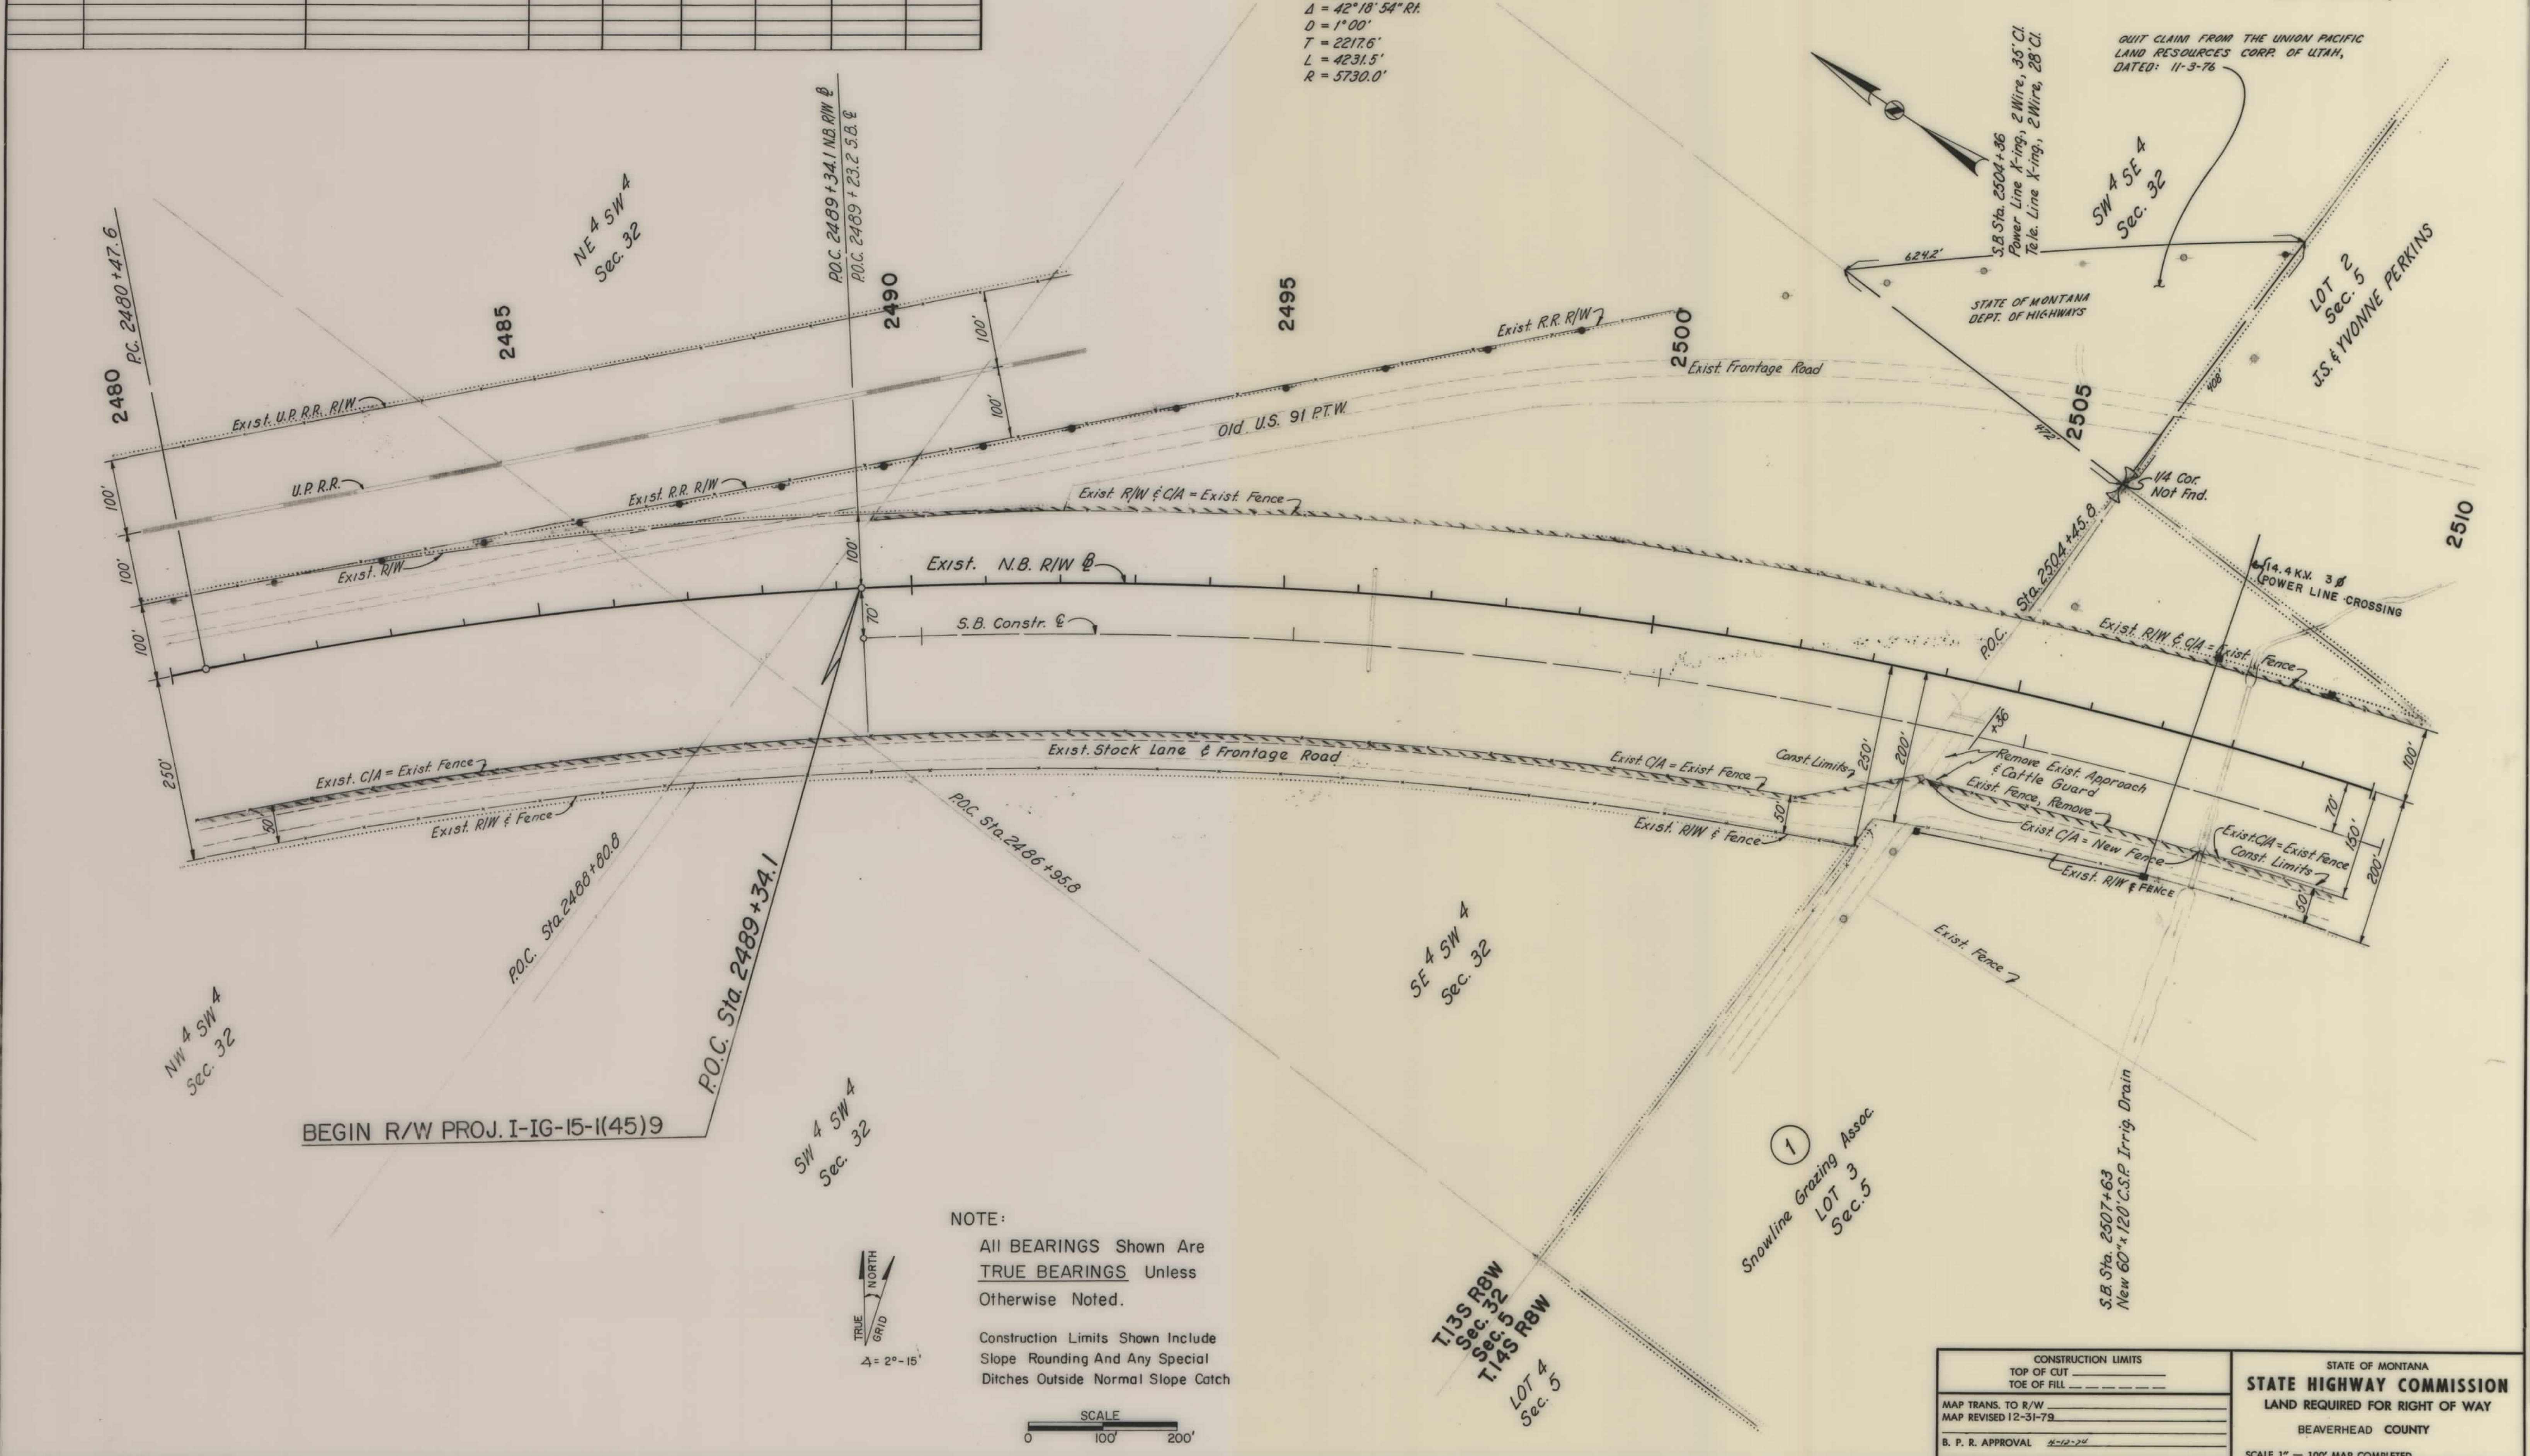


CONSTRUCTION LIMITS TOP OF CUT TOE OF FILL	STATE OF MONTANA STATE HIGHWAY COMMISSION LAND REQUIRED FOR RIGHT OF WAY BEAVERHEAD COUNTY SCALE 1" = 100' MAP COMPLETED
MAP TRANS. TO R/W MAP REVISED 12-31-79 B. P. R. APPROVAL 11-12-74	

OWNERSHIPS								
PARCEL	NAME	ADDRESS	TOTAL ACREAGE	GROSS TAKE ACREAGE	P. T. W. ACREAGE	NET TAKE ACREAGE	REMAINDER	
							LEFT	RIGHT
1	Snowline Grazing Assoc.		928.9 *	2.4	0	2.4	0	926.5 *
2	State Highway Comm. Property	See Sheet No. 5	16.2					
12	RICHARD & GERTRUDE GOSMAN	LIMA, MT.		1.51 Ac.	0	1.51 Ac.		

* Includes County Road R/W

FED. ROAD DIST. NO.	STATE	FED. AID PROJECT NUMBERS		STATE NO.	SHEET NO.	TOTAL SHEETS
		CONST. NO.	R/W NO.			
8	MONT.	I-16-15-1(46)9	I-16-15-1(45)9	8151-45	4	16

LIMA SOUTH (Add 2)

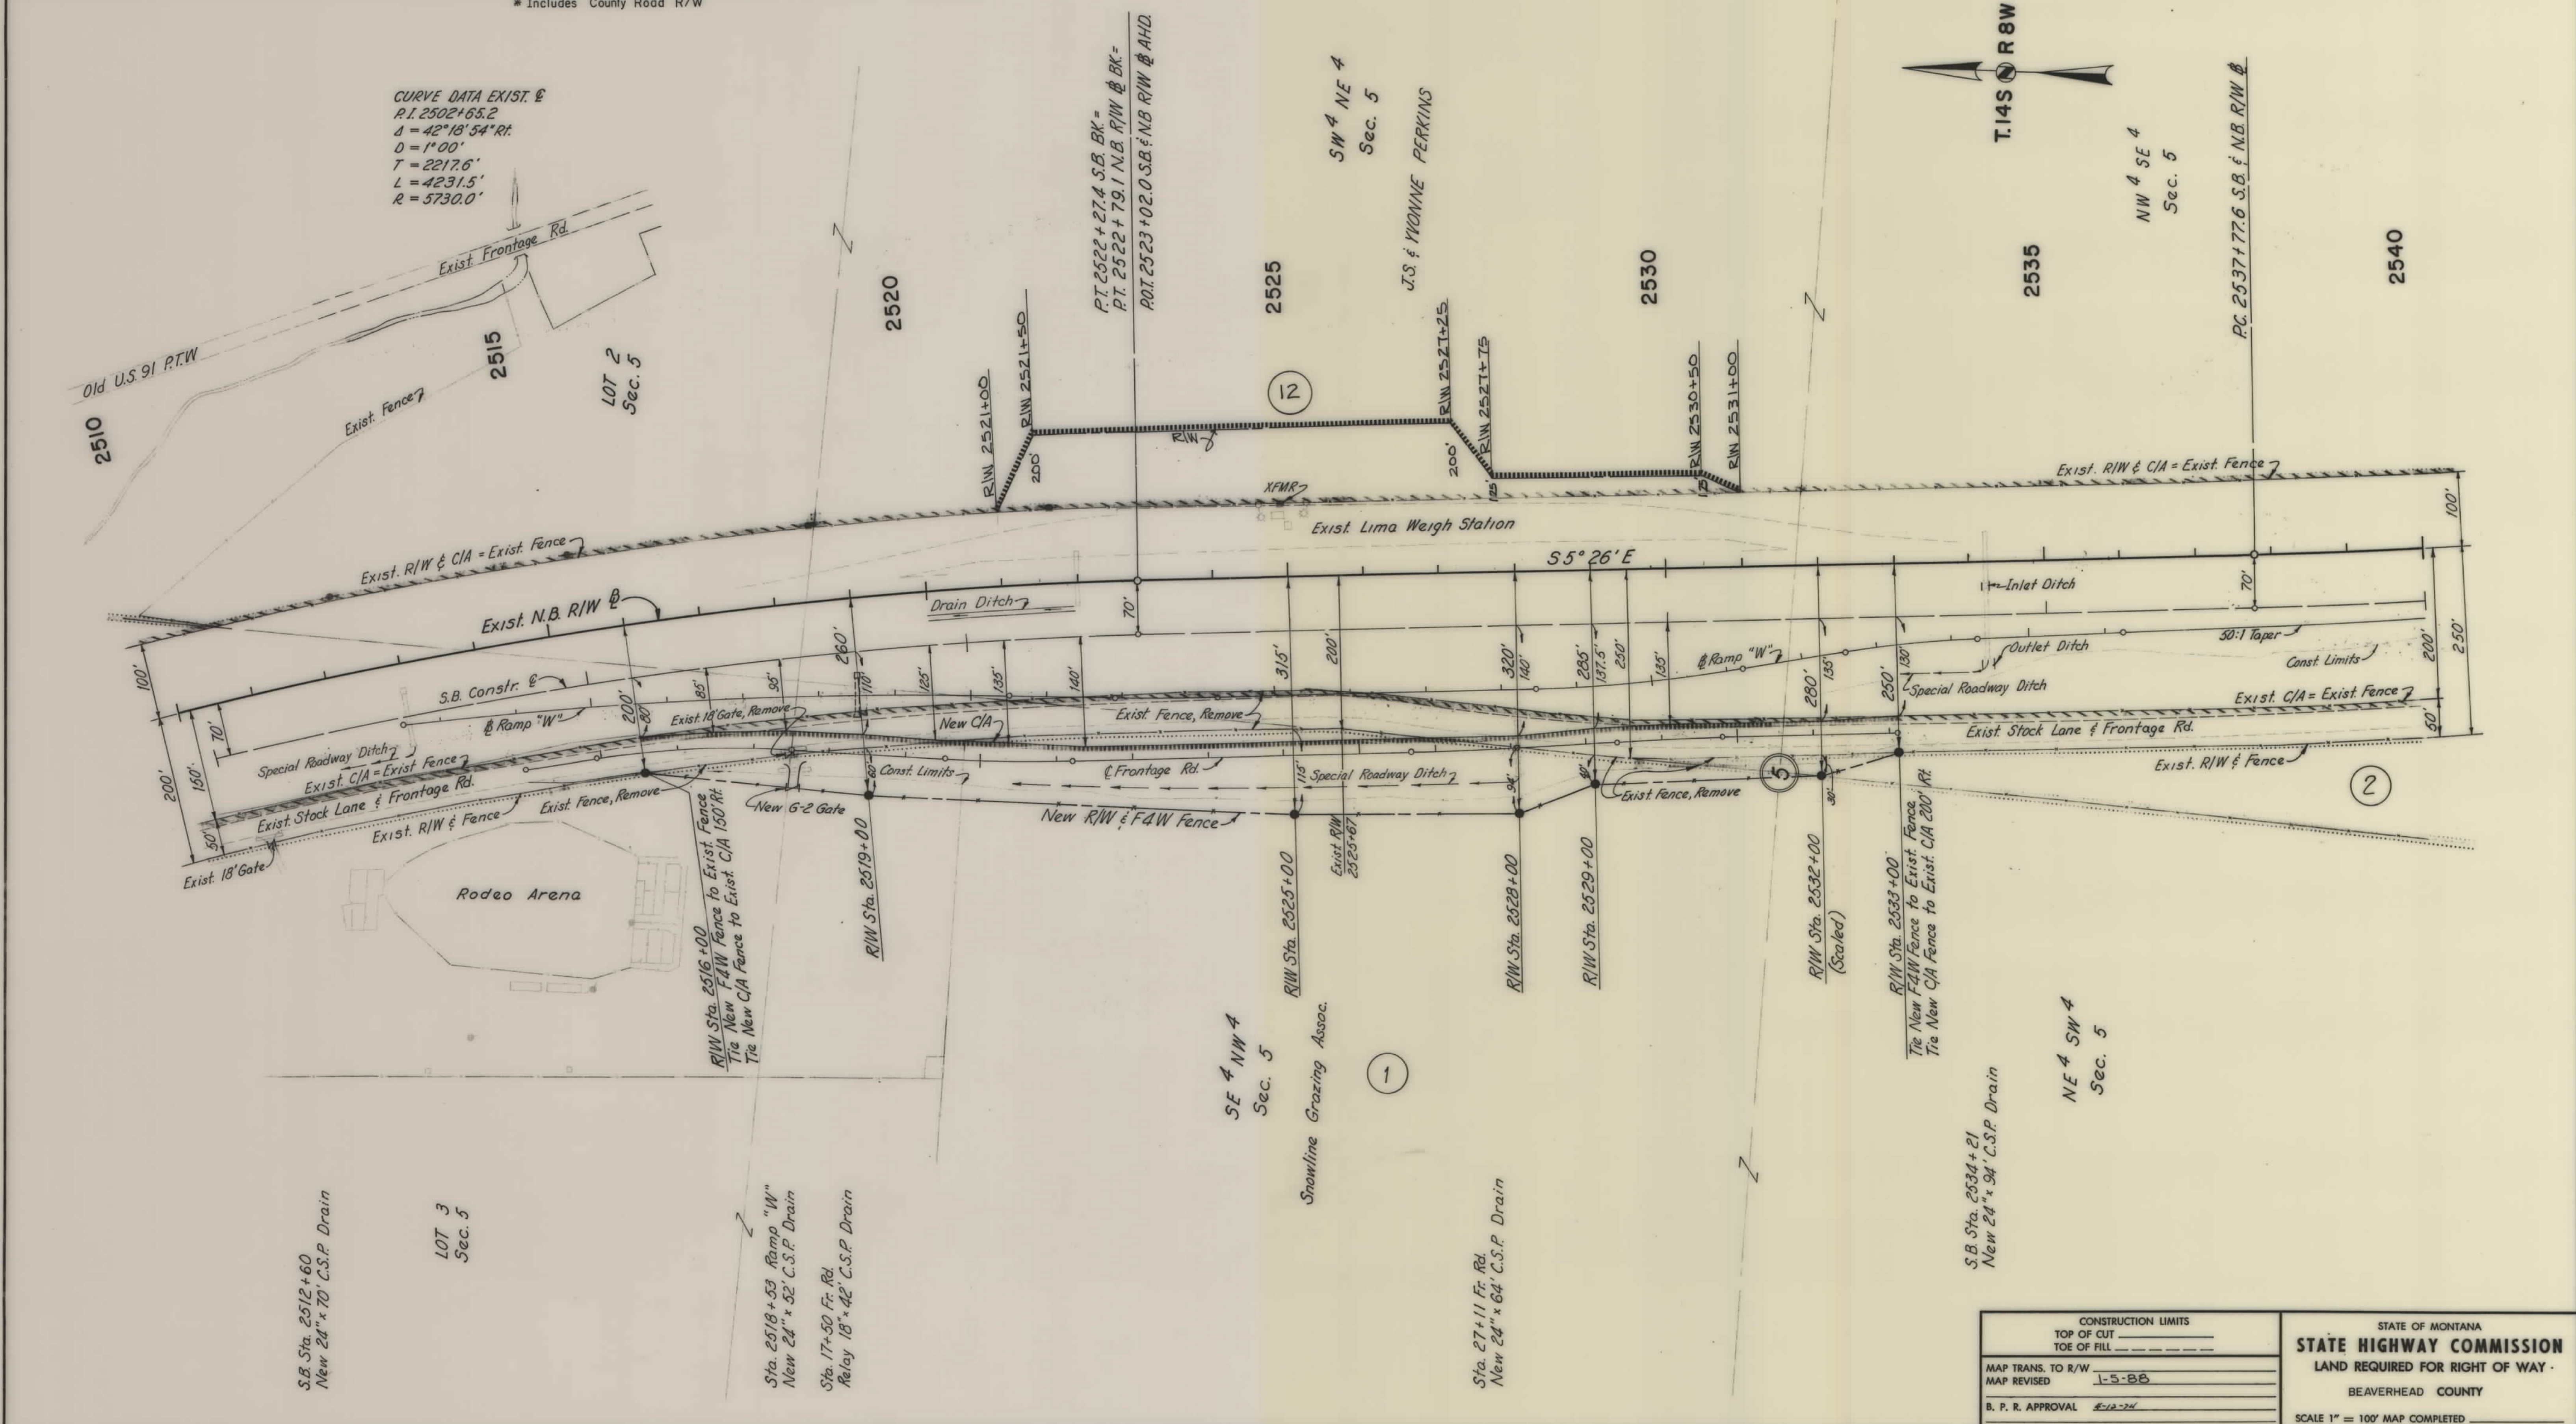


CONSTRUCTION LIMITS		STATE OF MONTANA STATE HIGHWAY COMMISSION LAND REQUIRED FOR RIGHT OF WAY BEAVERHEAD COUNTY
MAP TRANS. TO R/W	MAP REVISED	
1-5-BB	8-12-74	SCALE 1" = 100' MAP COMPLETED

OWNERSHIPS								
PARCEL	NAME	ADDRESS	TOTAL ACREAGE	GROSS TAKE ACREAGE	P. T. W. ACREAGE	NET TAKE ACREAGE	REMAINDER	
							LEFT	RIGHT
2	State Highway Comm. Property		16.2	0.1	0	0.1	0	16.1

FED. ROAD DIST. NO.	STATE	FED. AID PROJECT NUMBERS		STATE NO.	SHEET NO.	TOTAL SHEETS
		CONST. NO.	R/W NO.			
8	MONT.	I-16-15-1(46)9	I-16-15-1(45)9	8151-45	5	16

LIMA SOUTH (Add 2)

CURVE DATA EXIST. E
 PI 2559+03.8
 $\Delta = 40^\circ 43' 14''$
 $D = 1^\circ 00'$
 $T = 2126.2'$
 $L = 4071.7'$
 $R = 5730.0'$

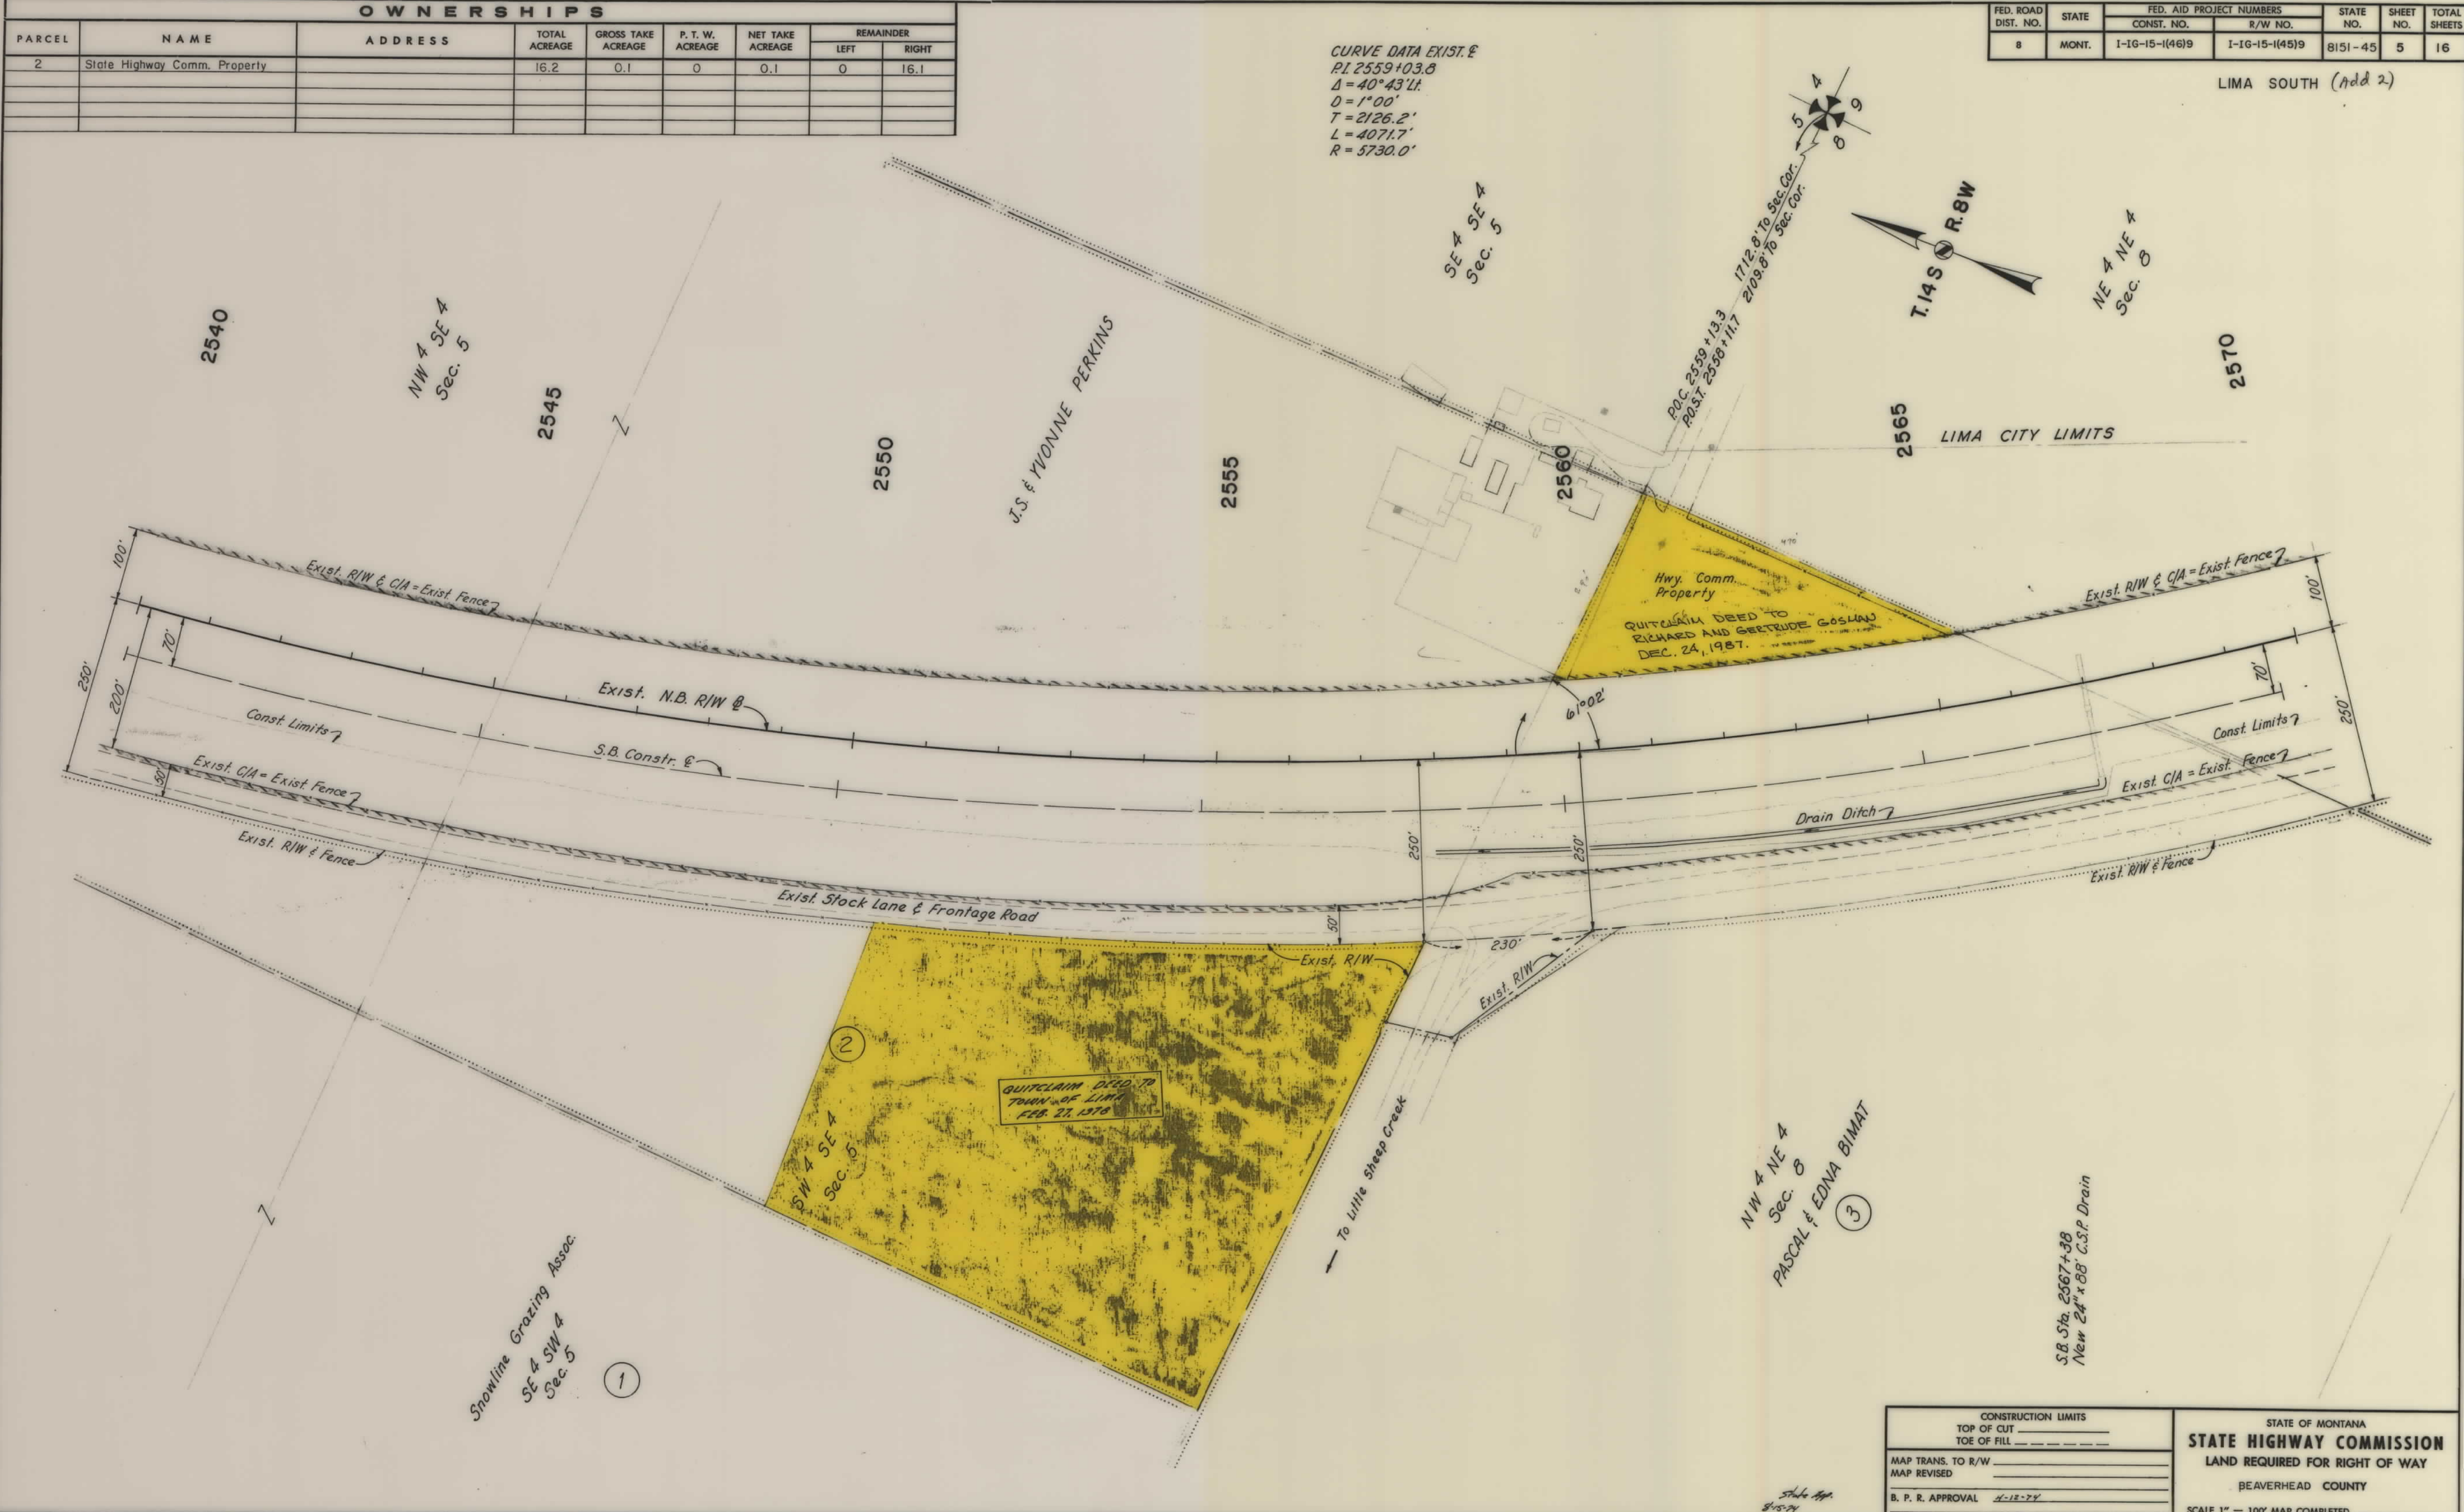


CONSTRUCTION LIMITS		STATE OF MONTANA	
TOP OF CUT	_____	STATE HIGHWAY COMMISSION	
TOE OF FILL	_____		
MAP TRANS. TO R/W	_____	LAND REQUIRED FOR RIGHT OF WAY	
MAP REVISED	_____	BEAVERHEAD COUNTY	
B. P. R. APPROVAL	11-12-74	SCALE 1" = 100' MAP COMPLETED _____	

OWNERSHIPS								
PARCEL	NAME	ADDRESS	TOTAL ACREAGE	GROSS TAKE ACREAGE	P. T. W. ACREAGE	NET TAKE ACREAGE	REMAINDER	
							LEFT	RIGHT

FED. ROAD DIST. NO.	STATE	FED. AID PROJECT NUMBERS		STATE NO.	SHEET NO.	TOTAL SHEETS
		CONST. NO.	R/W NO.			
8	MONT.	I-16-15-1(46)9	I-16-15-1(45)9	8151-45	6	16

LIMA SOUTH (Add 2)

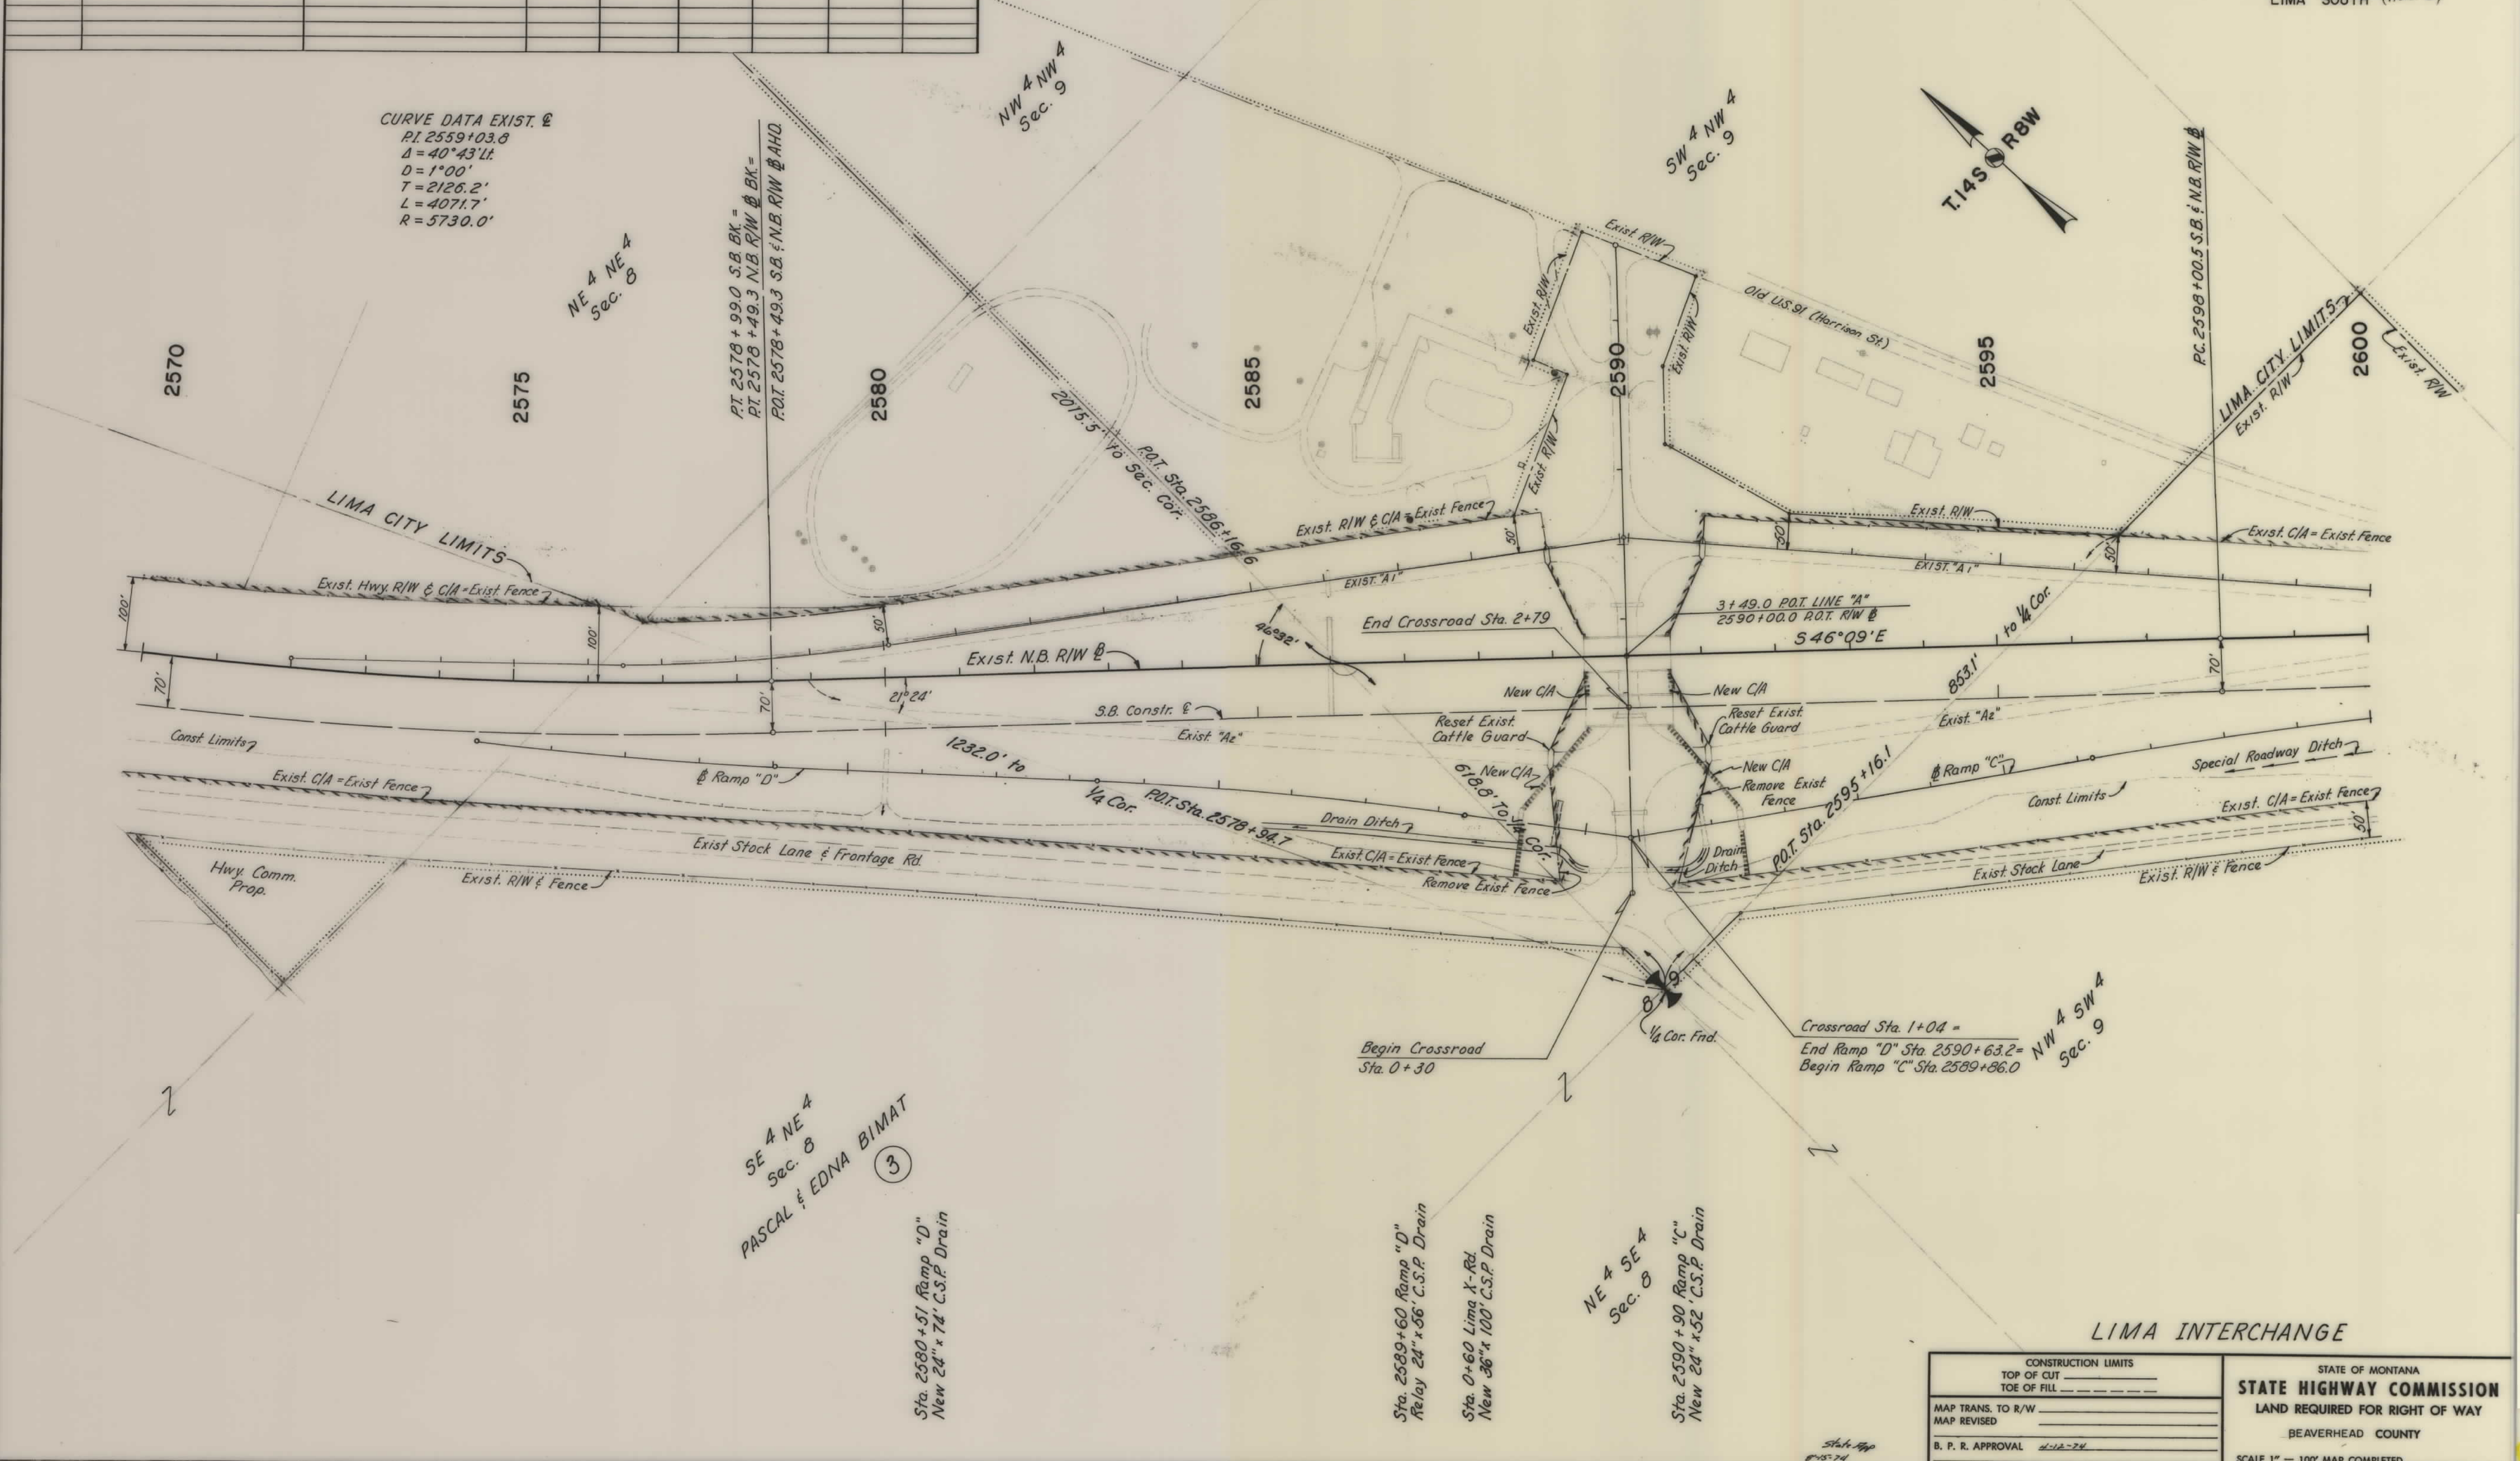


CONSTRUCTION LIMITS		STATE OF MONTANA STATE HIGHWAY COMMISSION LAND REQUIRED FOR RIGHT OF WAY BEAVERHEAD COUNTY SCALE 1" = 100' MAP COMPLETED
TOP OF CUT	_____	
TOE OF FILL	_____	
MAP TRANS. TO R/W	_____	
MAP REVISED	_____	
B. P. R. APPROVAL	_____	

I-16-15-1(45)9 SH 6 OF 16

OWNERSHIPS									CONST. PERMIT	
PARCEL	NAME	ADDRESS	TOTAL ACREAGE	GROSS TAKE ACREAGE	P. T. W. ACREAGE	NET TAKE ACREAGE	REMAINDER		LEFT	RIGHT
3	Pascal & Edna Bimat	Section 9 Only	111.7							1.3

FED. ROAD DIST. NO.	STATE	FED. AID PROJECT NUMBERS		STATE NO.	SHEET NO.	TOTAL SHEETS
		CONST. NO.	R/W NO.			
8	MONT.	1-IG-15-1(46)9	1-IG-15-1(45)9	8151-45	7	16

LIMA SOUTH (Add 2)

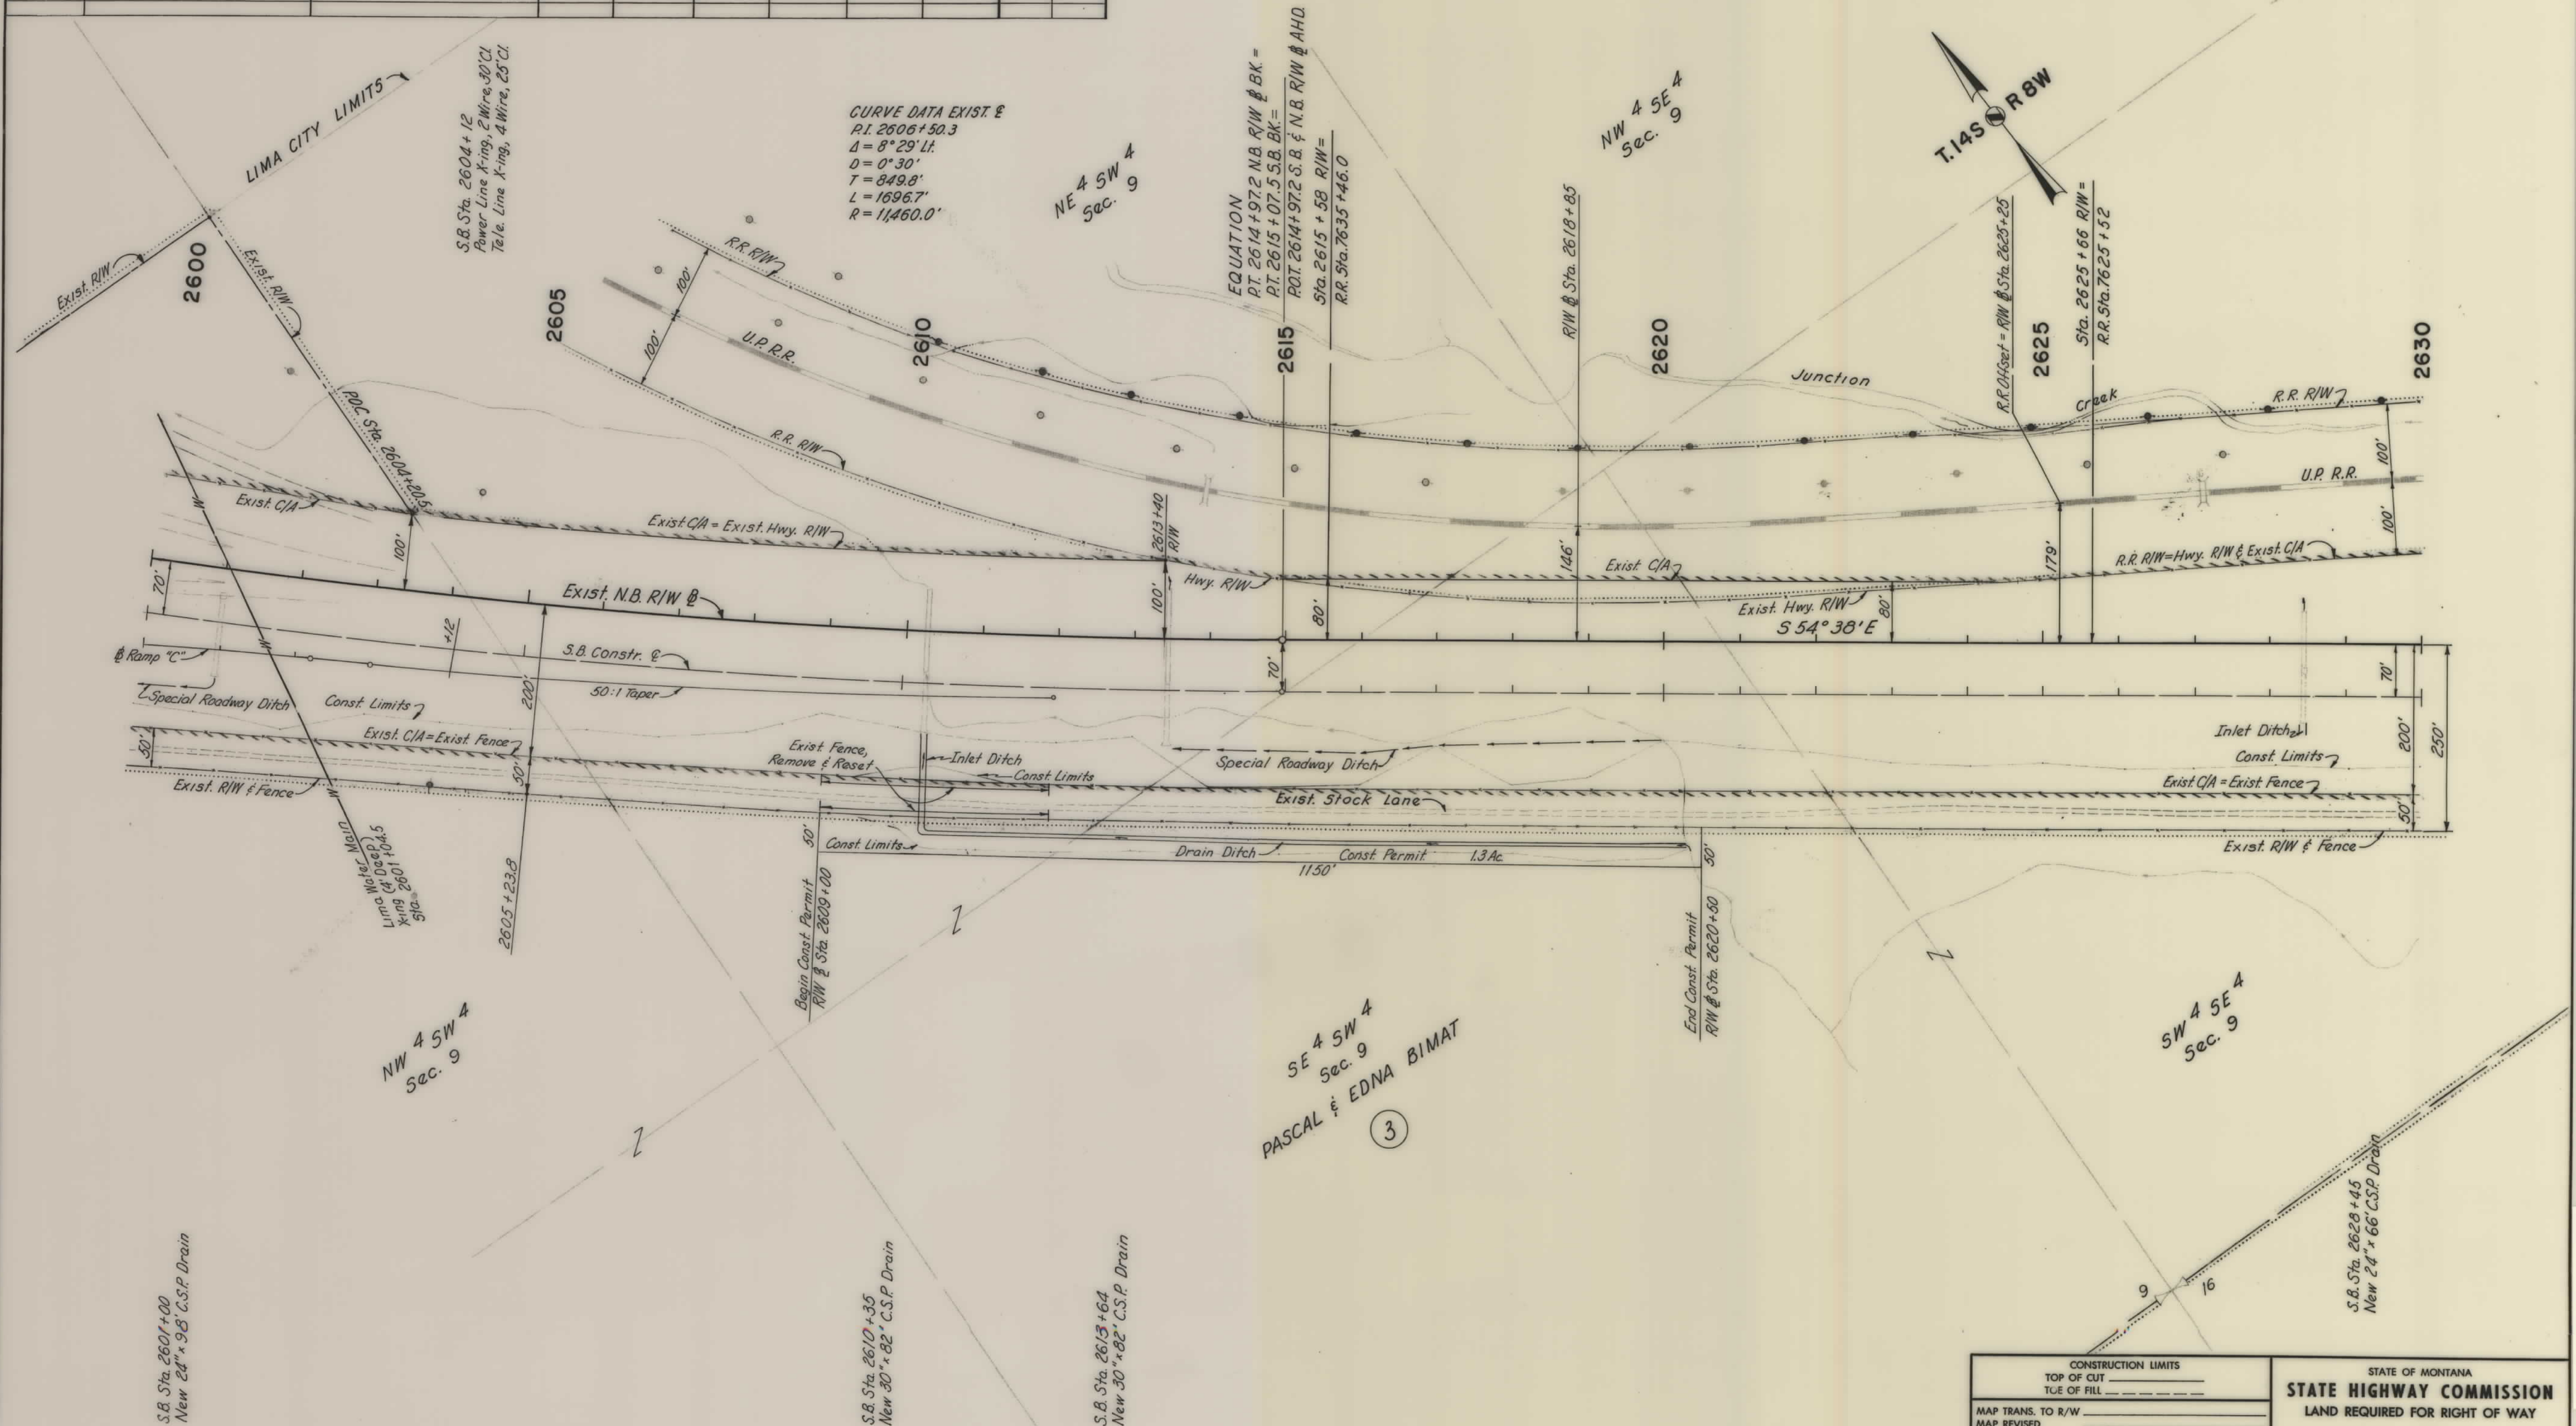


CONSTRUCTION LIMITS	
TOP OF CUT	_____
TOE OF FILL	_____
MAP TRANS. TO R/W	
MAP REVISED	
B. P. R. APPROVAL	

STATE OF MONTANA
STATE HIGHWAY COMMISSION
 LAND REQUIRED FOR RIGHT OF WAY
 BEAVERHEAD COUNTY
 SCALE 1" = 100' MAP COMPLETED

OWNERSHIPS								
PARCEL	NAME	ADDRESS	TOTAL ACREAGE	GROSS TAKE ACREAGE	P. T. W. ACREAGE	NET TAKE ACREAGE	REMAINDER	
							LEFT	RIGHT
11	MOSS & PETERSON IRR.	DITCH "FOR NEGOTIATIONS ONLY"						

FED. ROAD DIST. NO.	STATE	FED. AID PROJECT NUMBERS		STATE NO.	SHEET NO.	TOTAL SHEETS
		CONST. NO.	R/W NO.			
8	MONT.	I-16-15-1(46)9	I-16-15-1(45)9	8151-45	8	16

LIMA SOUTH (add 2)

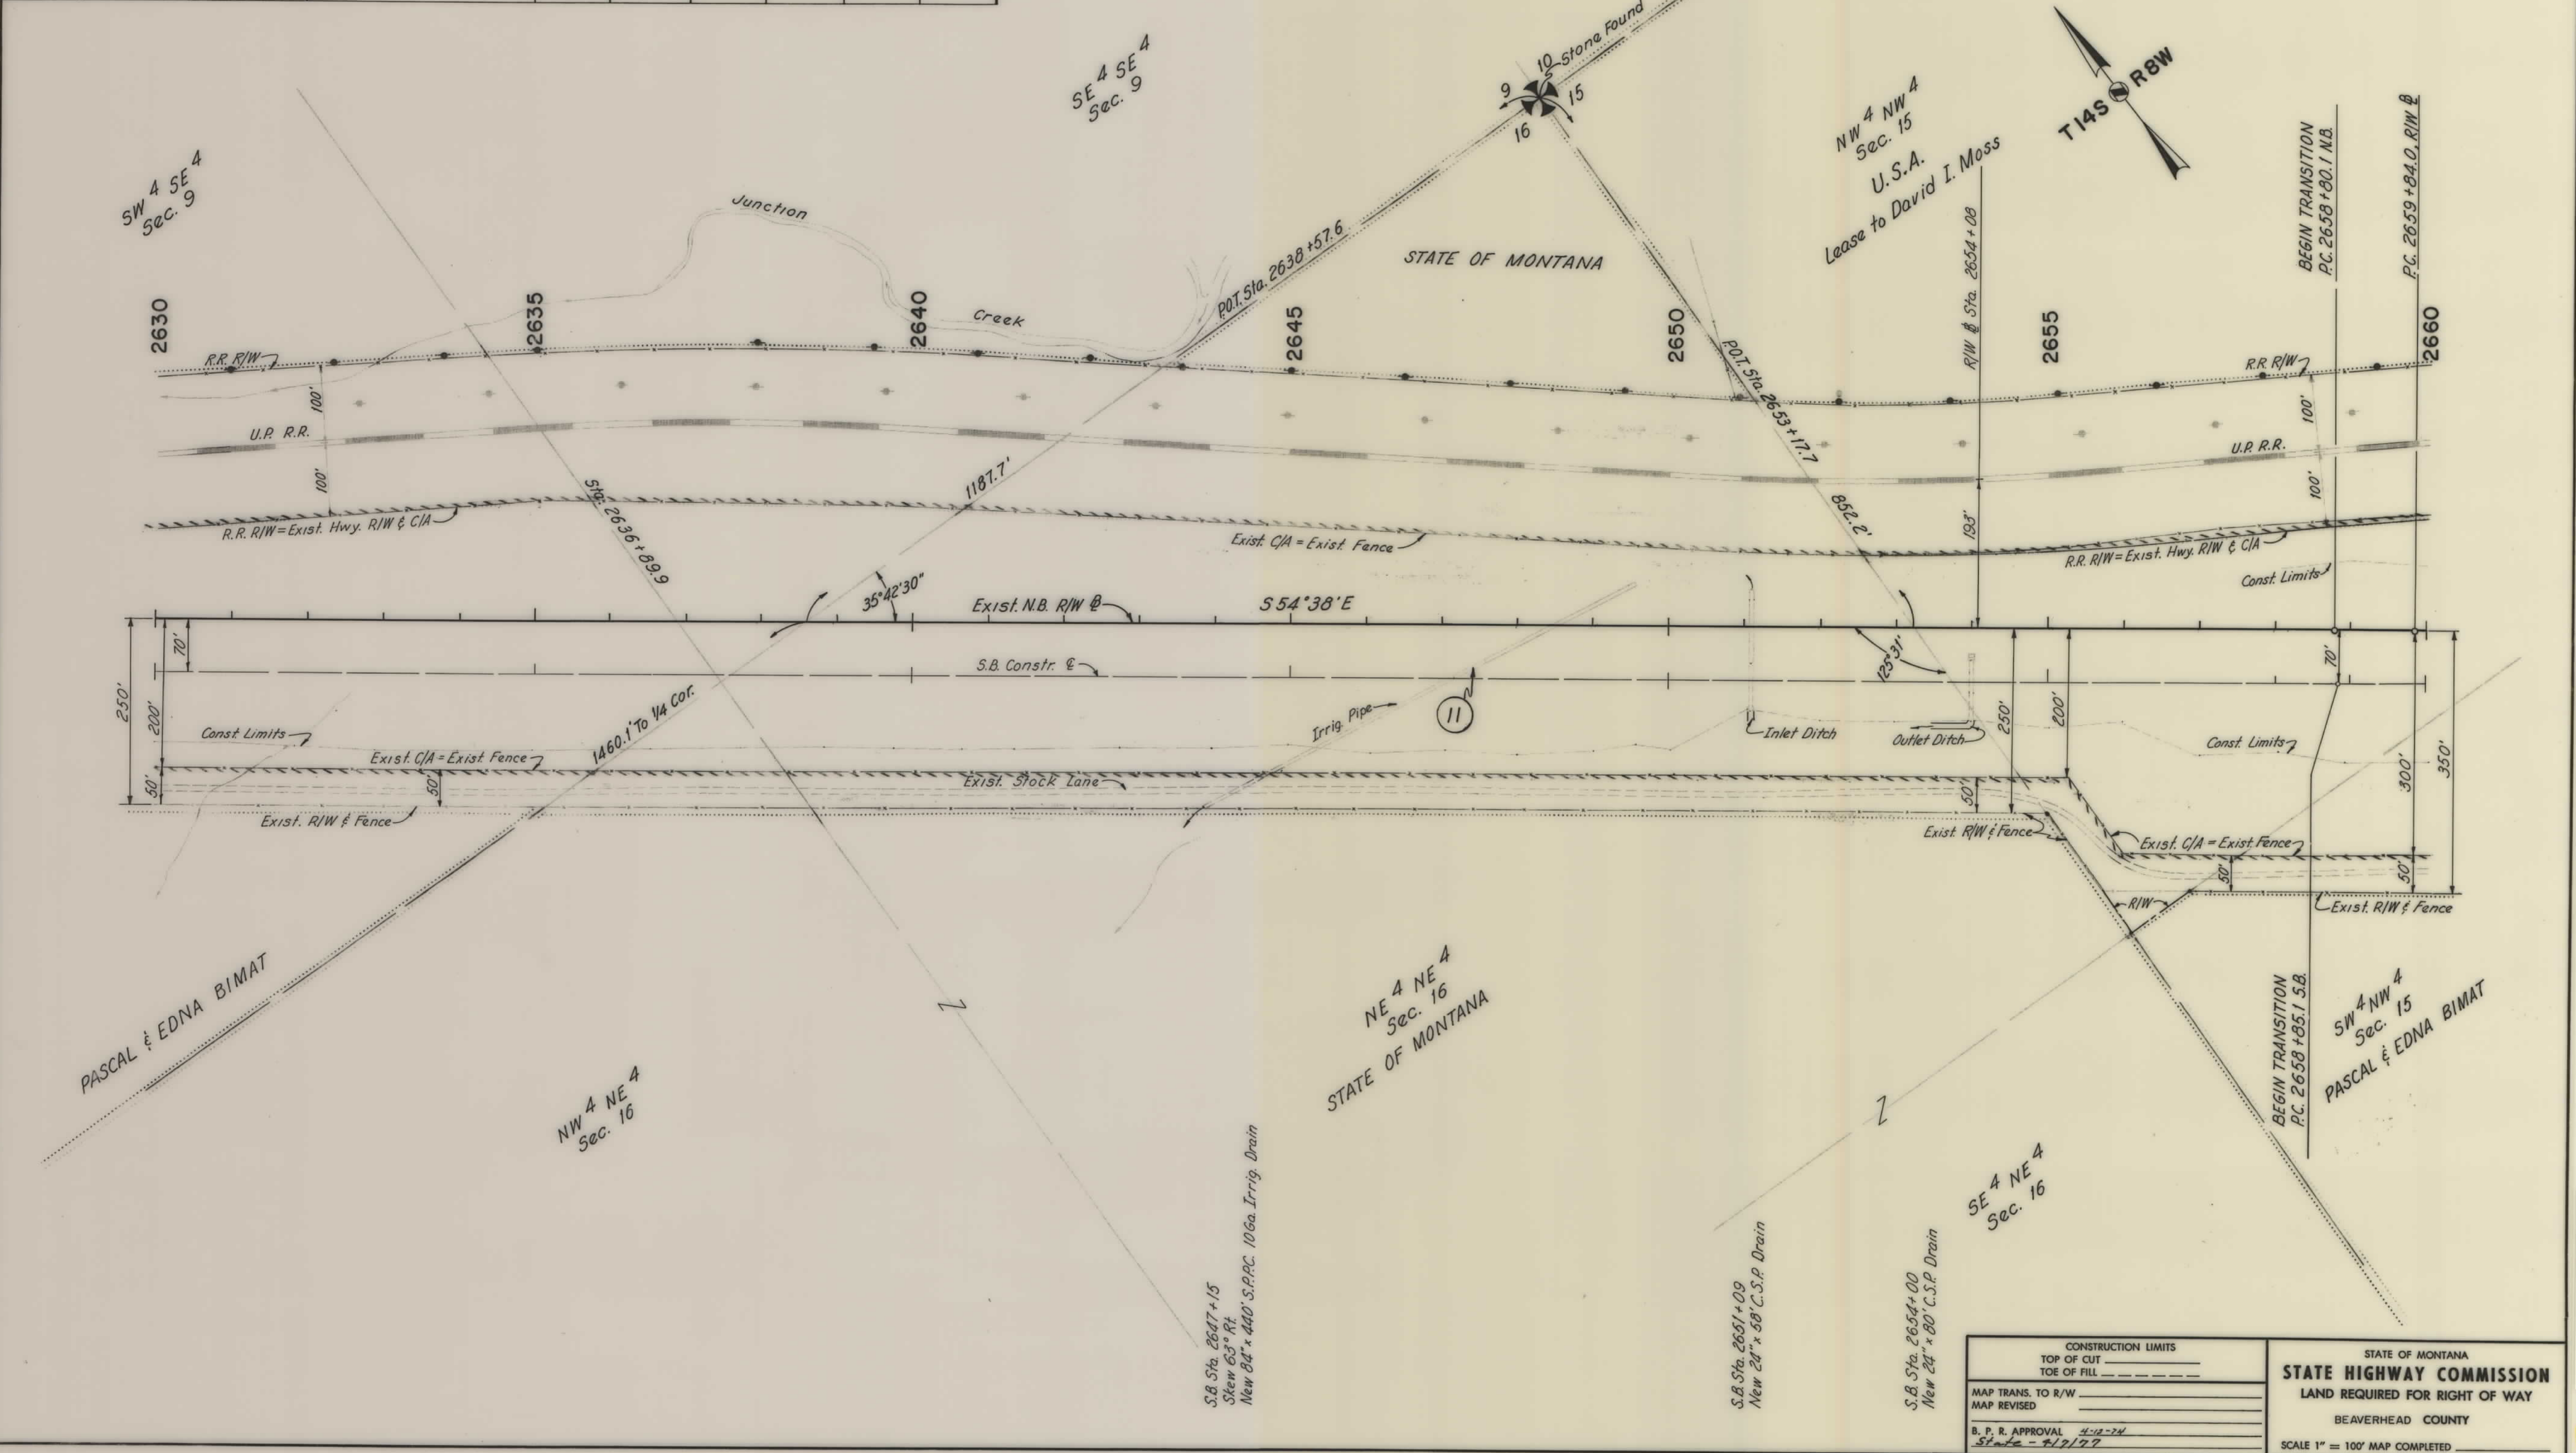


OWNERSHIPS										CONST. PERMIT	
PARCEL	NAME	ADDRESS	TOTAL ACREAGE	GROSS TAKE ACREAGE	P. T. W. ACREAGE	NET TAKE ACREAGE	REMAINDER			LEFT	RIGHT
4	U.P.R.R.									0.1	
5	Snowline Grazing Assoc.	Section 14 Only (See Sheet No. 12)	47.4								
10	City of Lima	"Negotiations Only"									
5B	SNOLINE GRAZING ASSOC.									0.024	


Parcel No. 4 - IG Portion 0.1 Acres (Const. Permit) 100%
1 Portion 0 Acres

FED. ROAD DIST. NO.	STATE	FED. AID PROJECT NUMBERS		STATE NO.	SHEET NO.	TOTAL SHEETS
		CONST. NO.	R/W NO.			
8	MONT.	I-IG-15-1(46)9	I-IG-15-1(45)9	8151-45	10	16

LIMA SOUTH (Add 2)

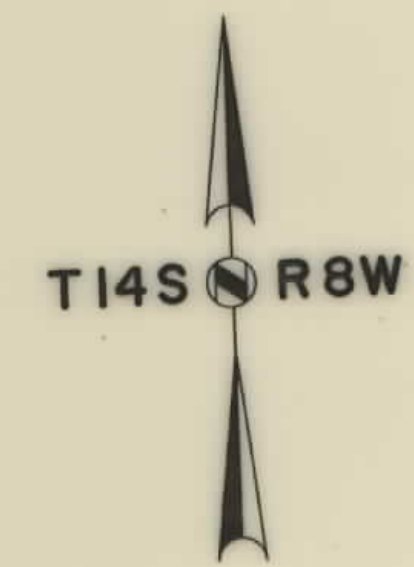

SW 4 NW 4
Sec. 14
(5)

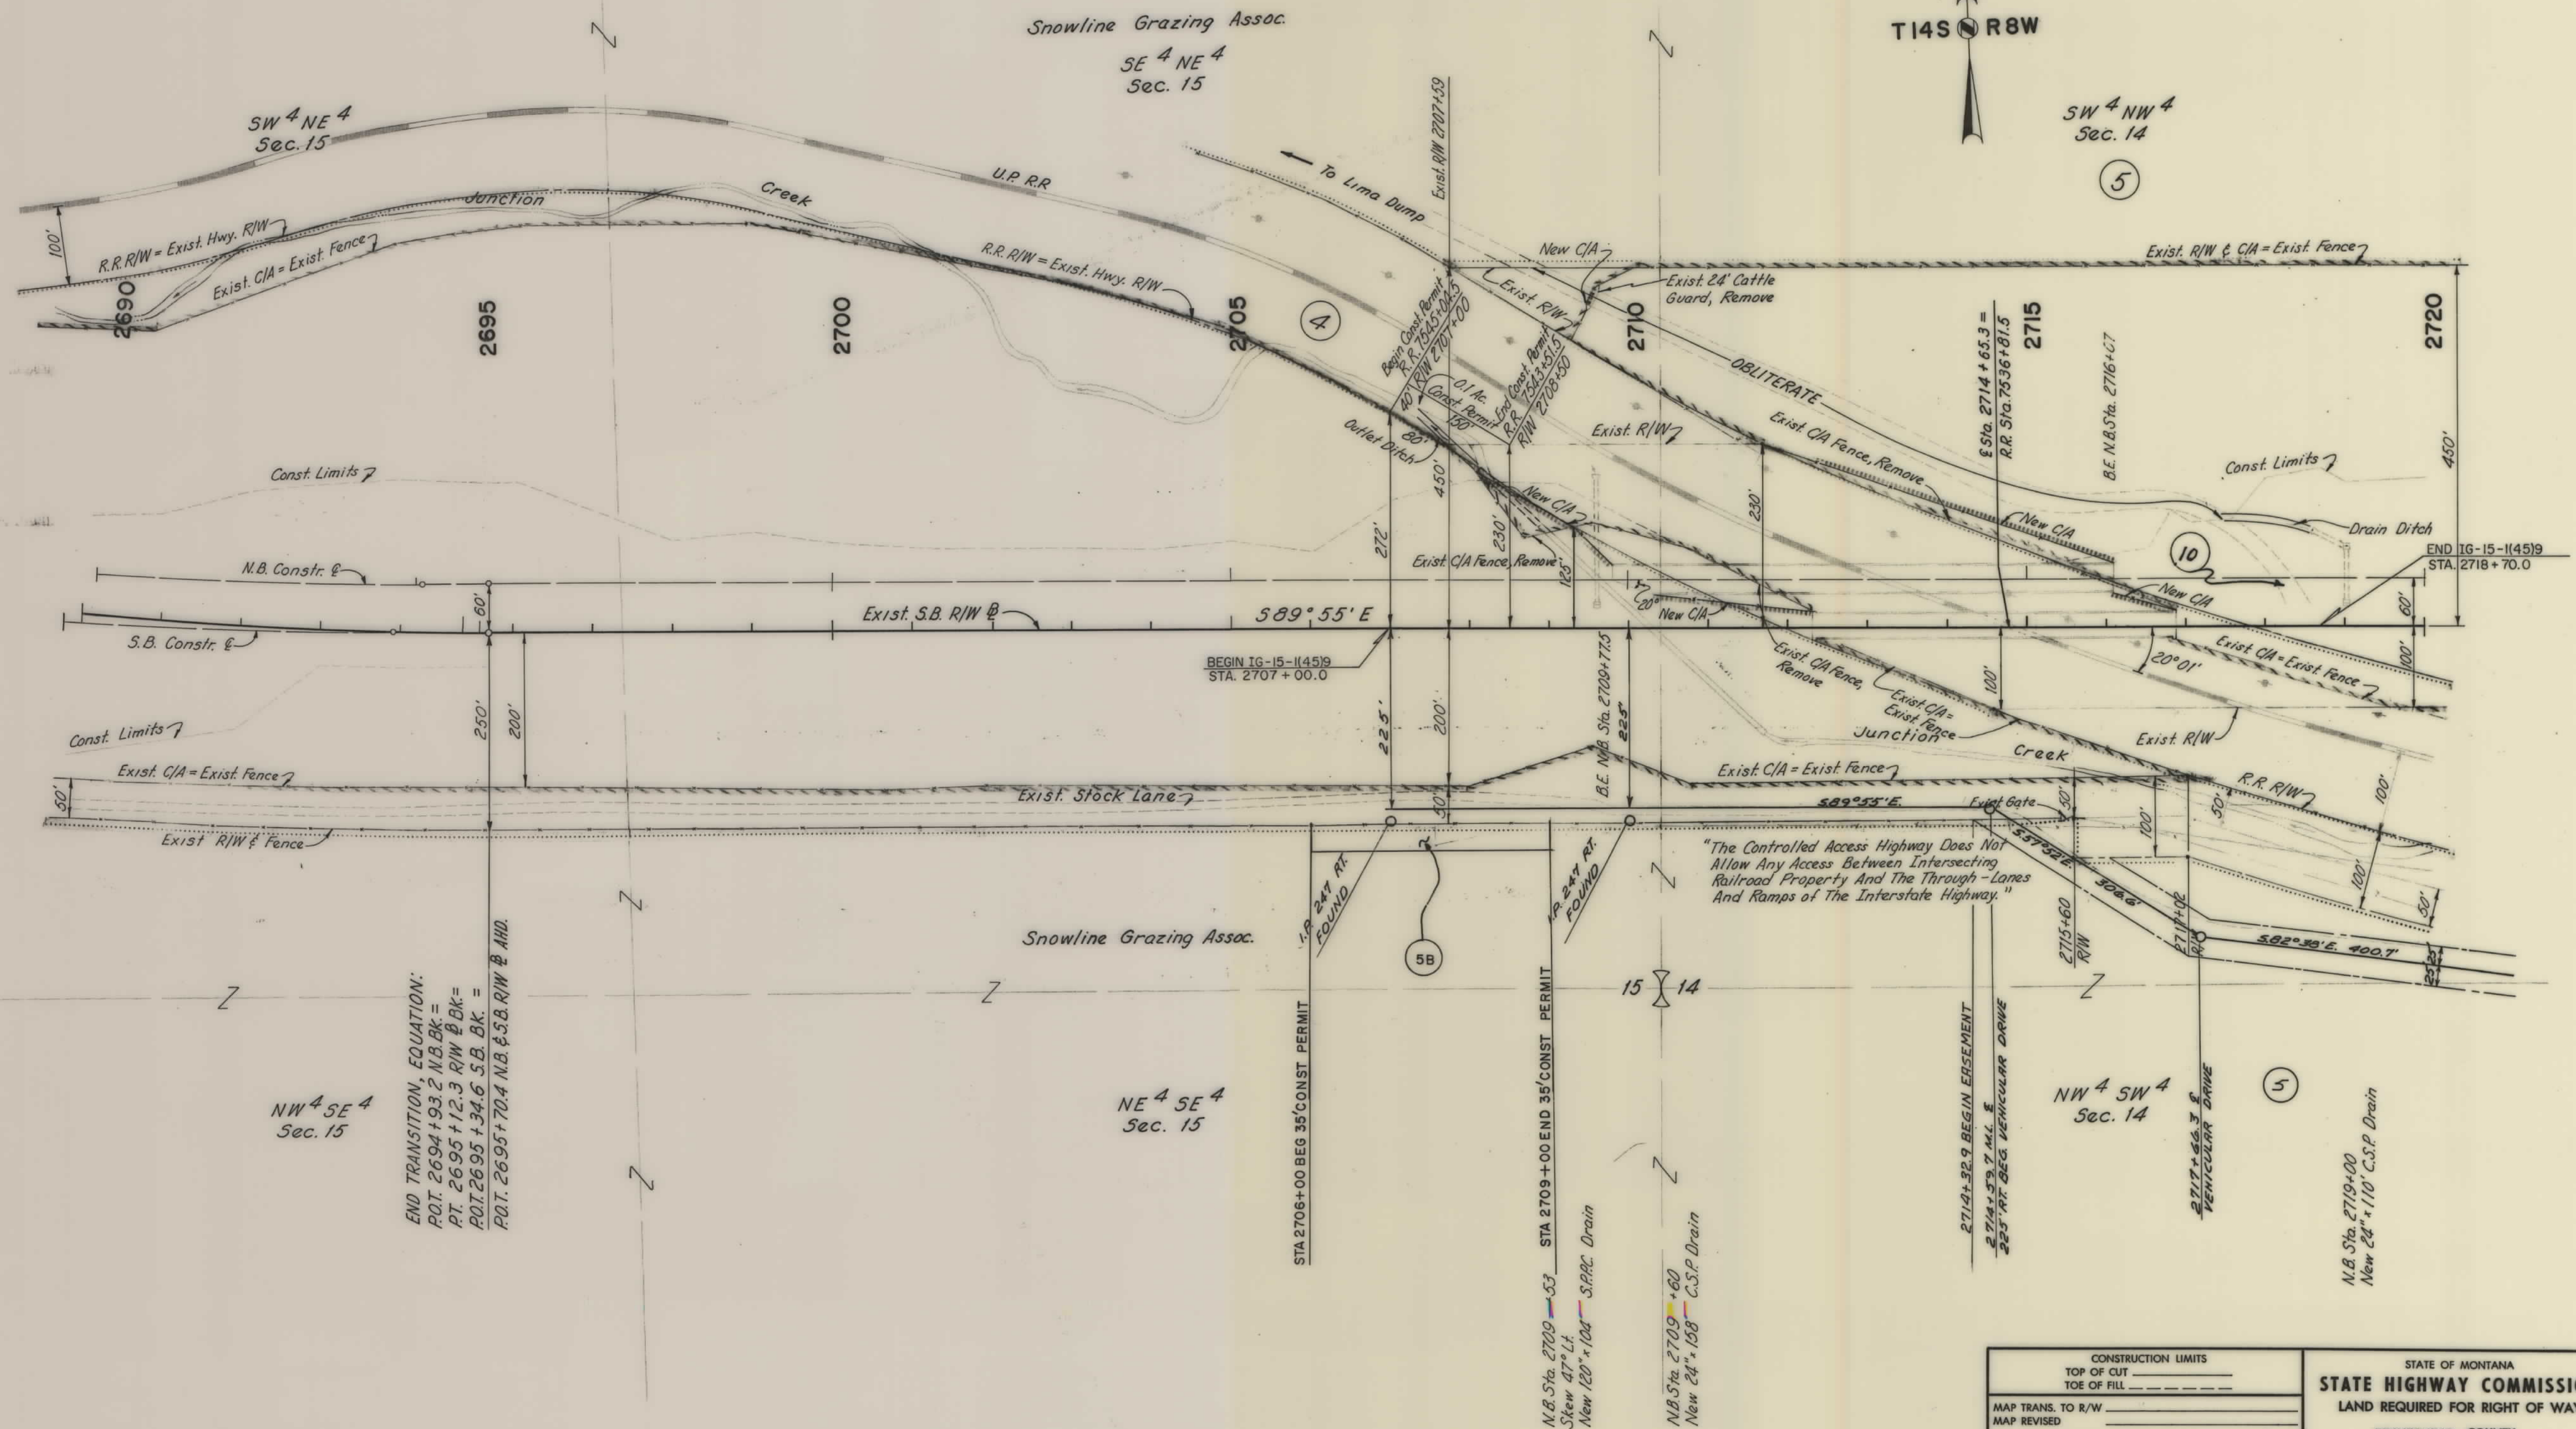

END TRANSITION, EQUATION:
P.O.T. 2694+93.2 N.B. BK =
P.T. 2695+12.3 R/W BK =
P.O.T. 2695+34.6 S.B. BK =
P.O.T. 2695+70.4 N.B. & S.B. R/W & AHD.

NW 4 SE 4
Sec. 15

NE 4 SE 4
Sec. 15

NW 4 SW 4
Sec. 14

N.B. Sta. 2719+00
New 24" x 110" C.S.P. Drain

CONSTRUCTION LIMITS TOP OF CUT TOE OF FILL		STATE OF MONTANA STATE HIGHWAY COMMISSION LAND REQUIRED FOR RIGHT OF WAY BEAVERHEAD COUNTY	
MAP TRANS. TO R/W		SCALE 1" = 100' MAP COMPLETED	
MAP REVISED			
B. P. R. APPROVAL	4-12-74, 4-23-74, 10-6-75		
10-11-79			

OWNERSHIPS								
PARCEL	NAME	ADDRESS	TOTAL ACREAGE	GROSS TAKE ACREAGE	P. T. W. ACREAGE	NET TAKE ACREAGE	EASEMENT	
							LEFT	RIGHT
5	Snowline Grazing Assoc.	Section 14 Only (See Sheet No. 12)	47.4					1.2 AC

FED. ROAD DIST. NO.	STATE	FED. AID PROJECT NUMBERS		STATE NO.	SHEET NO.	TOTAL SHEETS
		CONST. NO.	R/W NO.			
8	MONT.	I-IG-15-1(46)9	I-IG-15-1(45)9	8151-45	11	16

LIMA SOUTH (ADD 2)



CONSTRUCTION LIMITS		STATE OF MONTANA STATE HIGHWAY COMMISSION LAND REQUIRED FOR RIGHT OF WAY BEAVERHEAD COUNTY
TOP OF CUT	TOE OF FILL	
MAP TRANS. TO R/W		B. P. R. APPROVAL 4-1-74, 8-23-74, 10/14/77 State App 8/16/77, 10/16/77
MAP REVISED		
SCALE 1" = 100' MAP COMPLETED		

OWNERSHIPS									EASEMENTS
PARCEL	NAME	ADDRESS	TOTAL ACREAGE	GROSS TAKE ACREAGE	P. T. W. ACREAGE	NET TAKE ACREAGE	REMAINDER		
							LEFT	RIGHT	
5	Snowline Grazing Assoc.	Section 14 Only	47.4	0.6	0	0.6	46.8	0	1.18 AC.
6	U.S.A.	Lease to Snowline Grazing Assoc.	43.7	(See Sheet No. 13)					
11	LIMA-PEAK IRR. CO.	"FOR NEGOTIATIONS ONLY"							

Parcel No. 5 - IG Portion 0 Acres
1 Portion 0.6 Acres


FED. ROAD DIST. NO.	STATE	FED. AID PROJECT NUMBERS		STATE NO.	SHEET NO.	TOTAL SHEETS
		CONST. NO.	R/W NO.			
8	MONT.	I-1G-15-1(46)9	I-1G-15-1(45)9	8151-45	12	16

LIMA SOUTH (A20-2)

CURVE DATA EXIST. E
P.I. 2777+56.5
 $\Delta = 9^{\circ}03'14''$
 $D = 1^{\circ}00'$
 $T = 453.4'$
 $L = 905.0'$
 $R = 5730.0'$

U.S.A.
Lease to Snowline Grazing Assoc.

T14S R8W

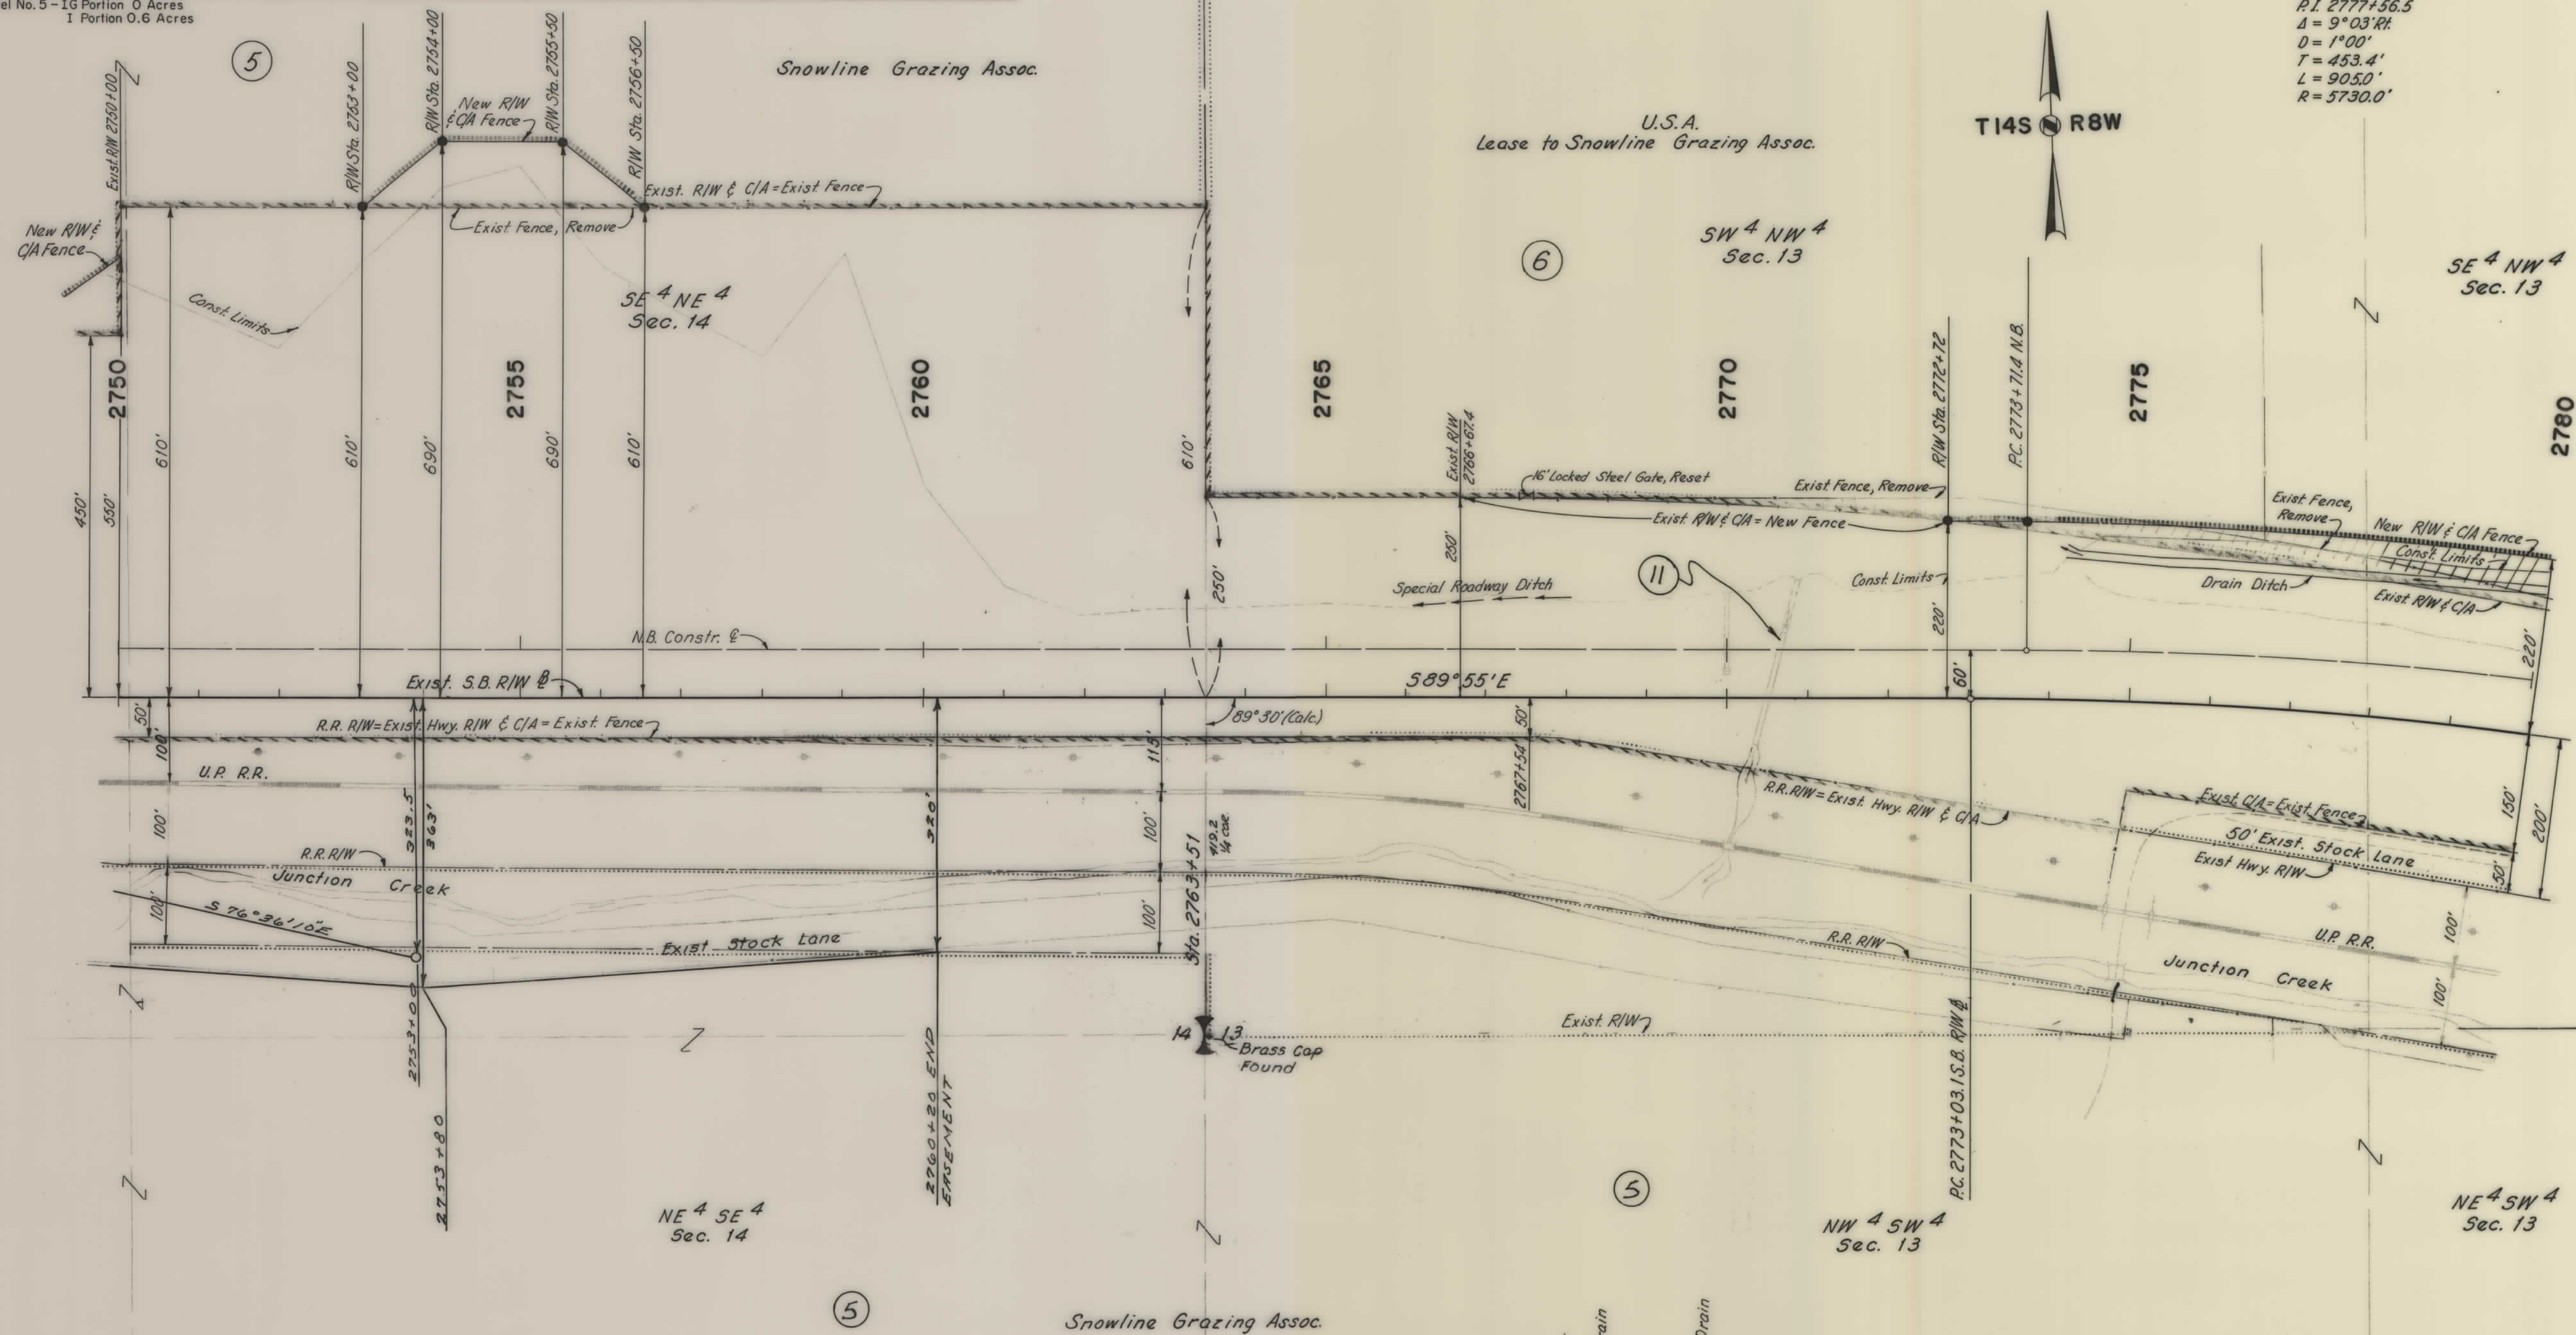

N.B. Sta. 2770+00
New 24" x 30" C.S.P. Drain
N.B. Sta. 2770+65
Stew 14" R/L
New 84" x 70" C.S.P. Drain


CONSTRUCTION LIMITS	
TOP OF CUT	_____
TOE OF FILL	_____
MAP TRANS. TO R/W	_____
MAP REVISED	_____
B. P. R. APPROVAL	4-12-74, 8-23-74, 10/19/77 4/2/77, 10/6/77, 6-26-78

STATE OF MONTANA
STATE HIGHWAY COMMISSION
LAND REQUIRED FOR RIGHT OF WAY
BEAVERHEAD COUNTY
SCALE 1" = 100' MAP COMPLETED _____

OWNERSHIPS								
PARCEL	NAME	ADDRESS	TOTAL ACREAGE	GROSS TAKE ACREAGE	P. T. W. ACREAGE	NET TAKE ACREAGE	REMAINDER	
							LEFT	RIGHT
6	U.S.A.	Lease to Snowline Grazing Assoc.	44.3	2.6	0	2.6	41.7	0
7	Snowline Grazing Assoc.	(See Sheet No. 16)	678.5					

FED. ROAD DIST. NO.	STATE	FED. AID PROJECT NUMBERS		STATE NO.	SHEET NO.	TOTAL SHEETS
		CONST. NO.	R/W NO.			
8	MONT.	I-1615-1(46)9	I-1615-1(45)9	8151-45	13	16


LIMA SOUTH (Add 2)

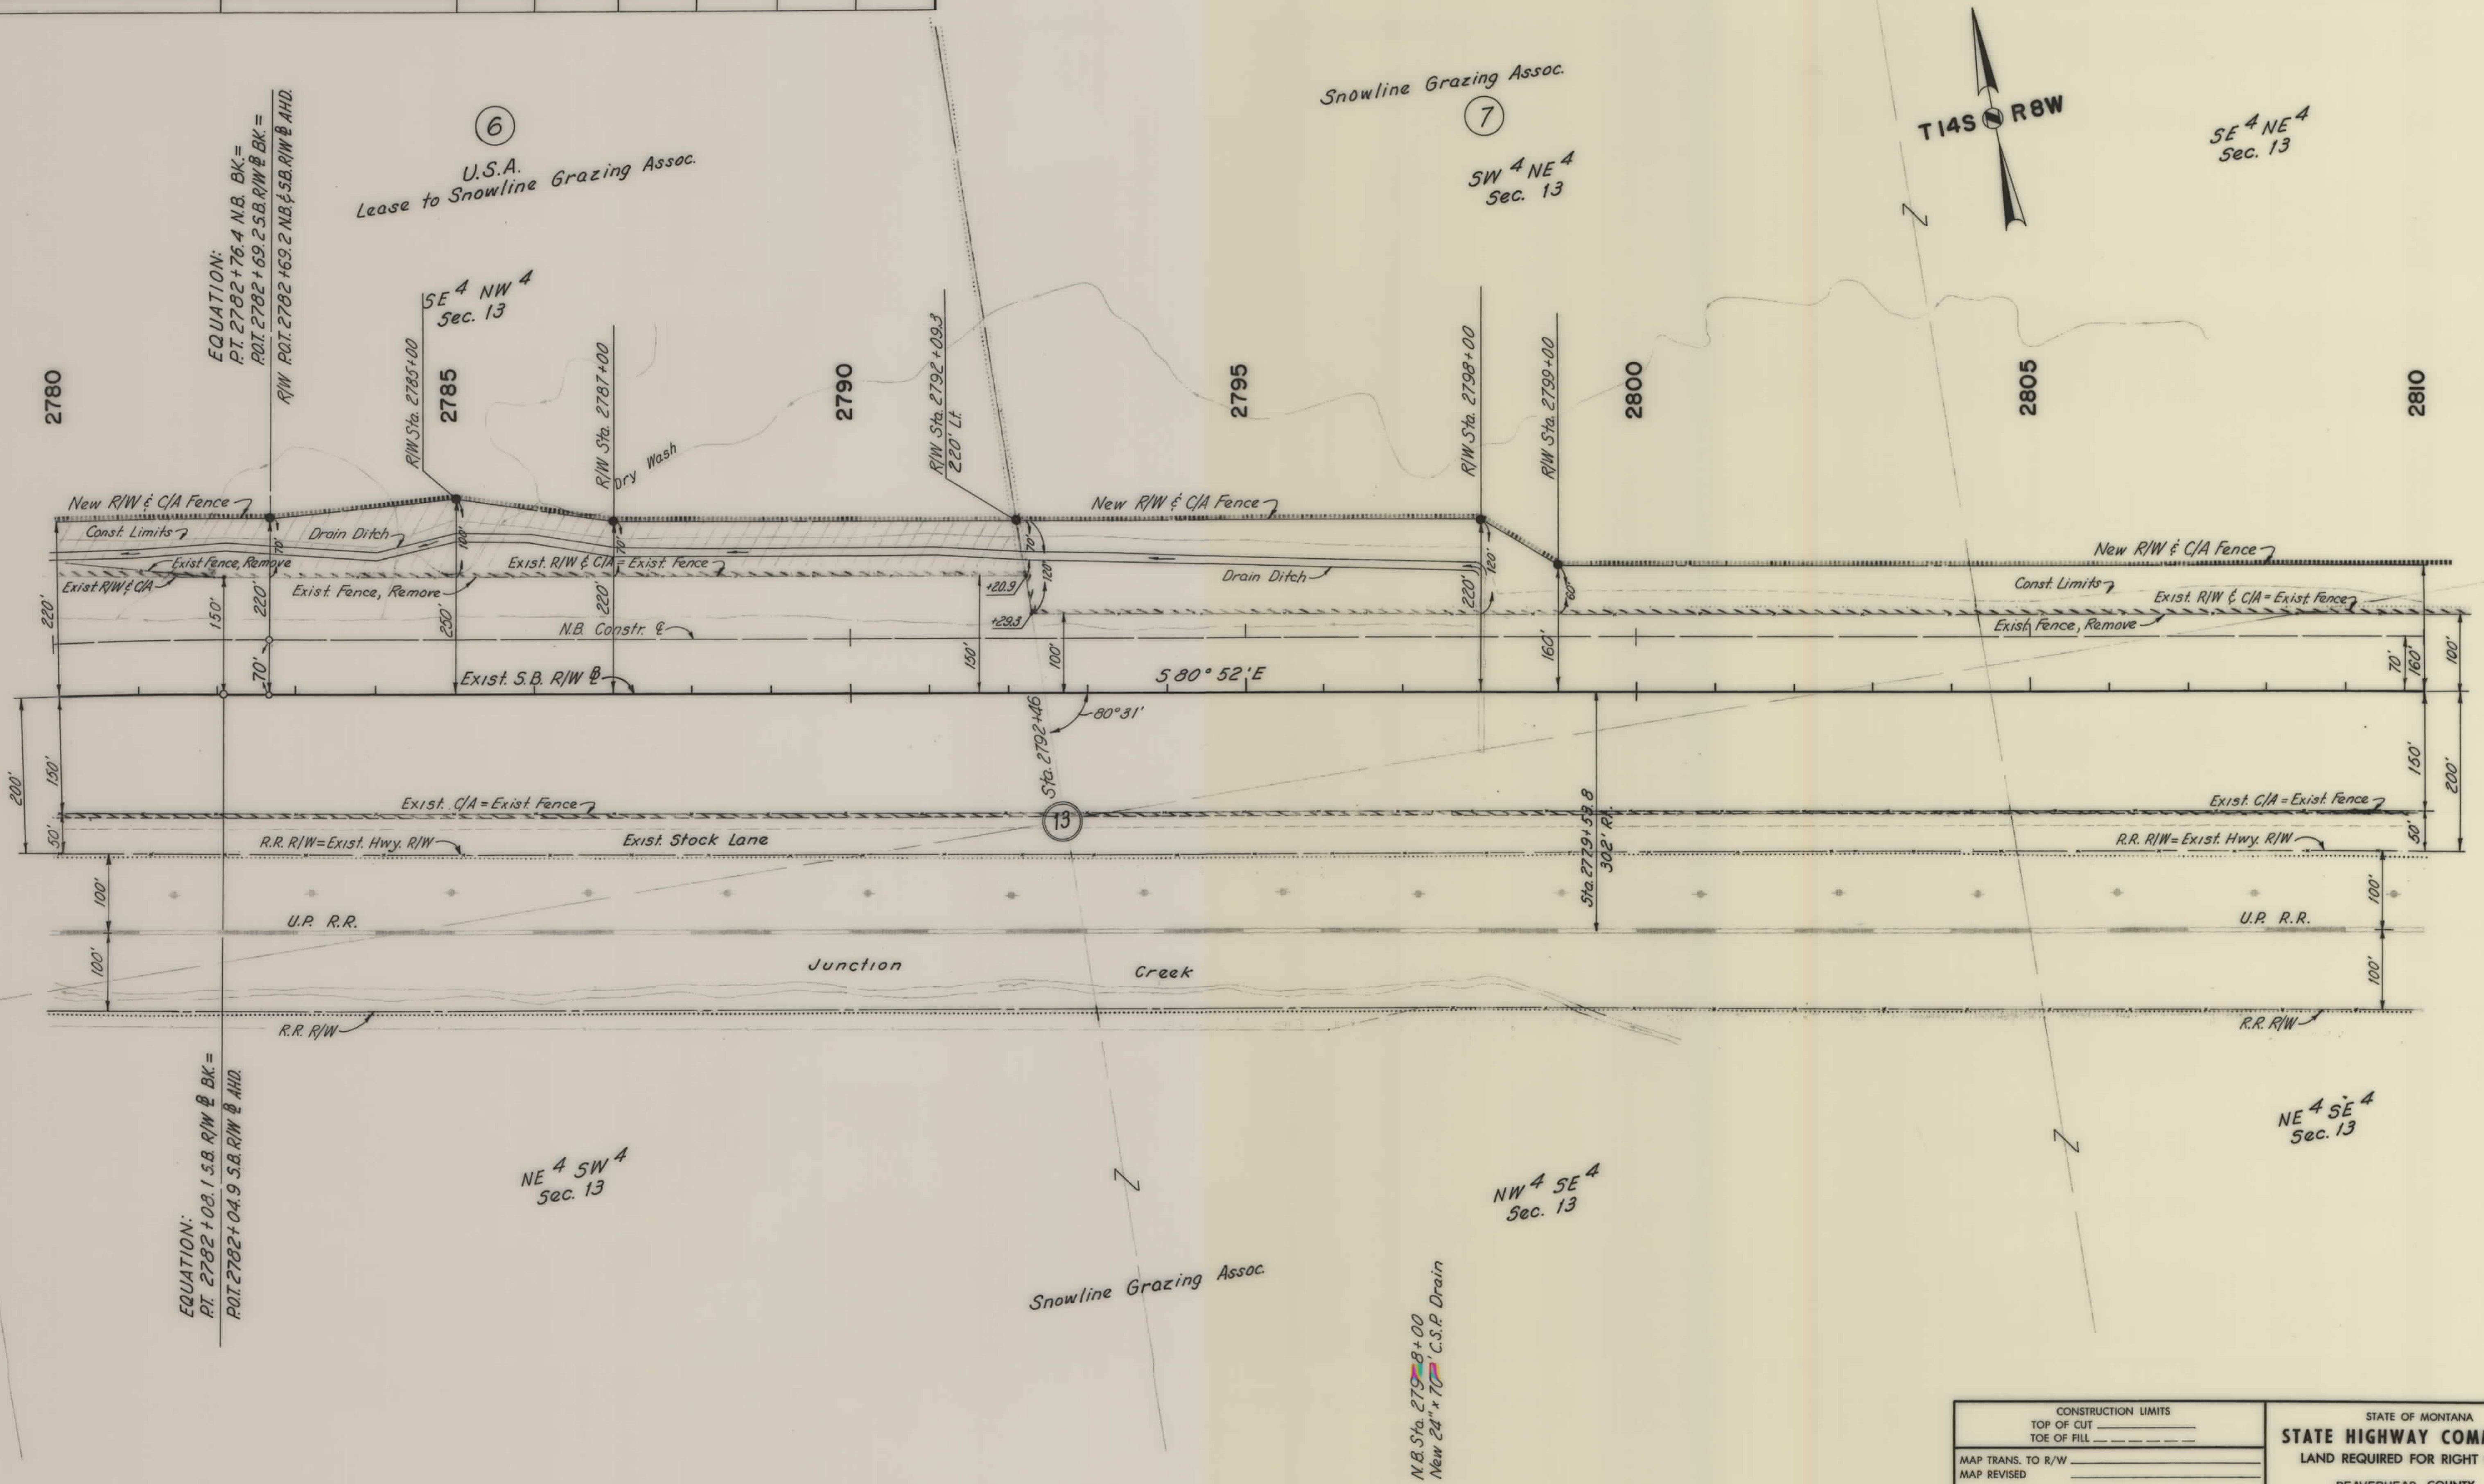

OWNERSHIPS								
PARCEL	NAME	ADDRESS	TOTAL ACREAGE	GROSS TAKE ACREAGE	P. T. W. ACREAGE	NET TAKE ACREAGE	REMAINDER	
							LEFT	RIGHT
7	Snowline Grazing Assoc.	(See Sheet No. 16)	678.5					

FED. ROAD DIST. NO.	STATE	FED. AID PROJECT NUMBERS		STATE NO.	SHEET NO.	TOTAL SHEETS
		CONST. NO.	R/W NO.			
8	MONT.	I-IG-15-1(46)9	I-IG-15-1(45)9	8151-45	15	16

LIMA SOUTH (Add 2)

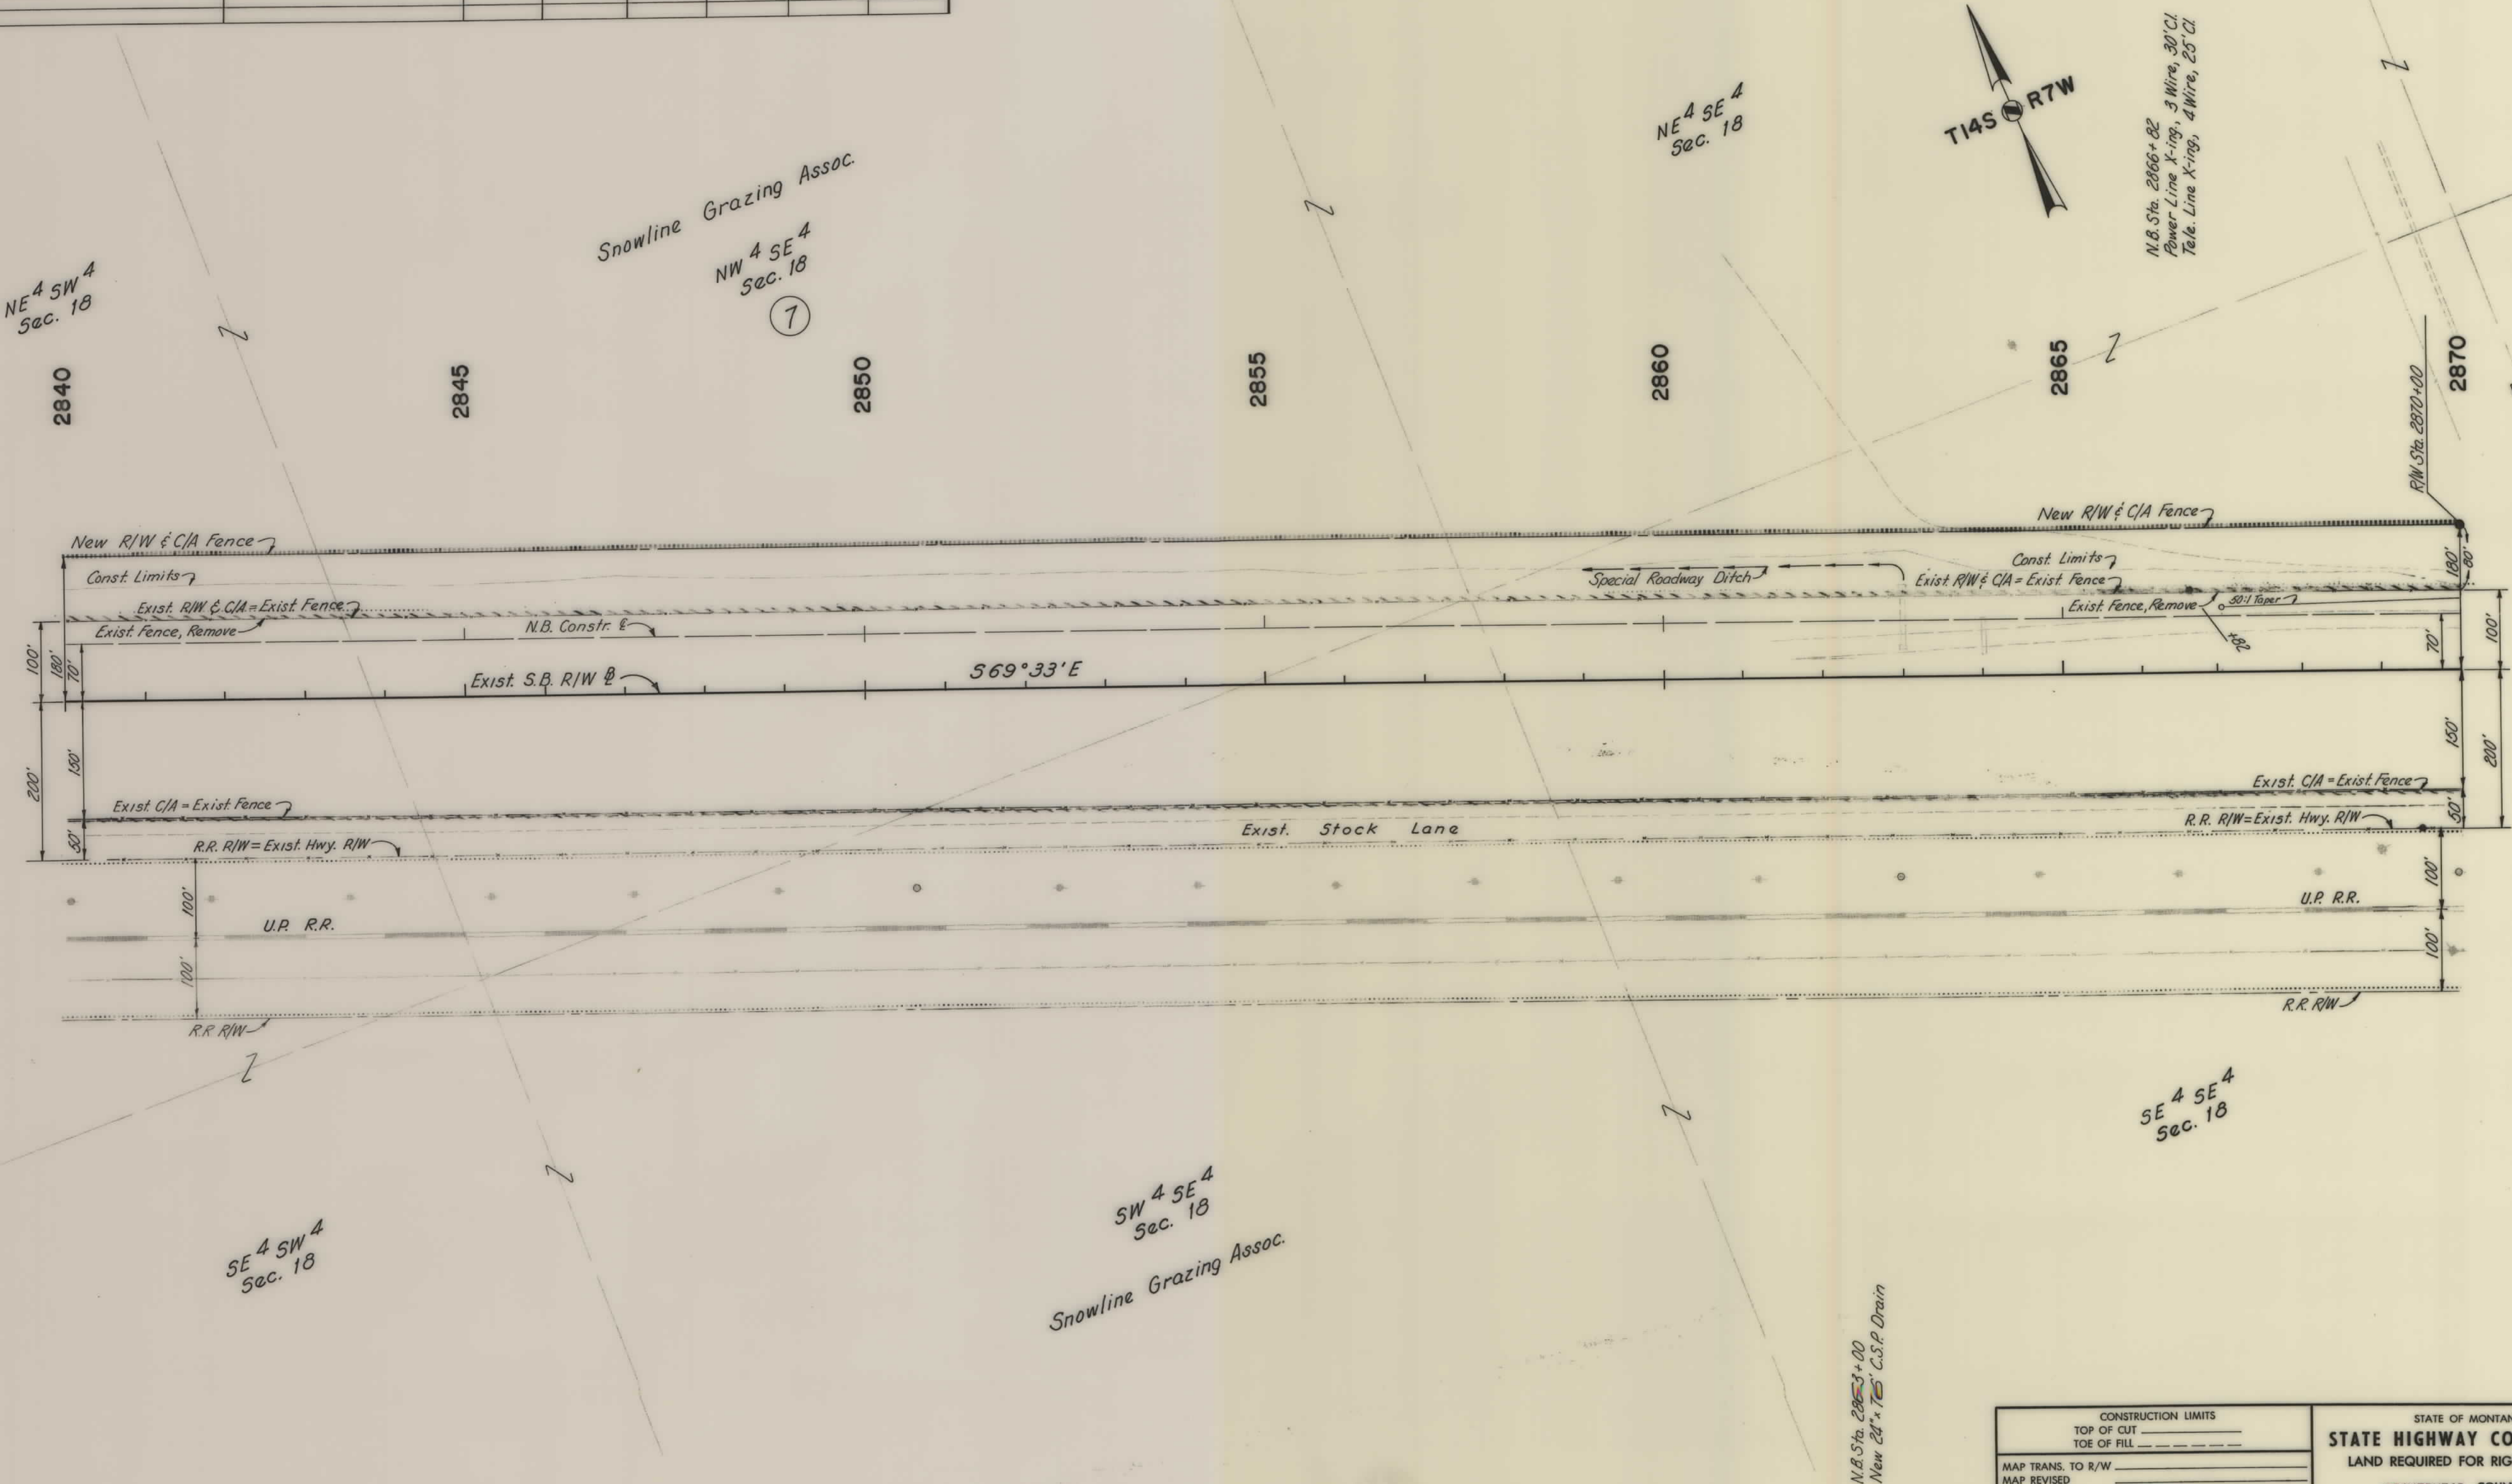

CONSTRUCTION LIMITS TOP OF CUT _____ TOE OF FILL _____		STATE OF MONTANA STATE HIGHWAY COMMISSION LAND REQUIRED FOR RIGHT OF WAY BEAVERHEAD COUNTY	
MAP TRANS. TO R/W _____ MAP REVISED _____		SCALE 1" = 100' MAP COMPLETED _____	
B. P. R. APPROVAL <u>11-12-24</u>			

FED. ROAD DIST. NO.	STATE	FED. AID PROJECT NUMBERS		STATE NO.	SHEET NO.	TOTAL SHEETS
		CONST. NO.	R/W NO.			
8	MONT.	I-G-15-1(46)9	I-G-15-1(45)9	8151-45	16	16

U.S.A.
Lease to Snowline Grazing
Assoc.

