




PLANS
NOT
TO
SCALE

STATE OF MONTANA
DEPARTMENT OF HIGHWAYS

RIGHT OF WAY PLAN OF
FEDERAL AID PROJECT NO. I-IG-15-1(34)O P.E.
IDAHO LINE - SILVER BOW CO. LINE I-IG-15-1(43)O R/W
MONIDA NORTH (ADD 2) I-IG-15-1(44)O CONST.
BEAVERHEAD COUNTY
LENGTH 9.316 MILES

SCALES
HORIZONTAL: 1 Inch = 100 Feet

REDUCTION PRINTS 1/2 ORIGINAL SCALE

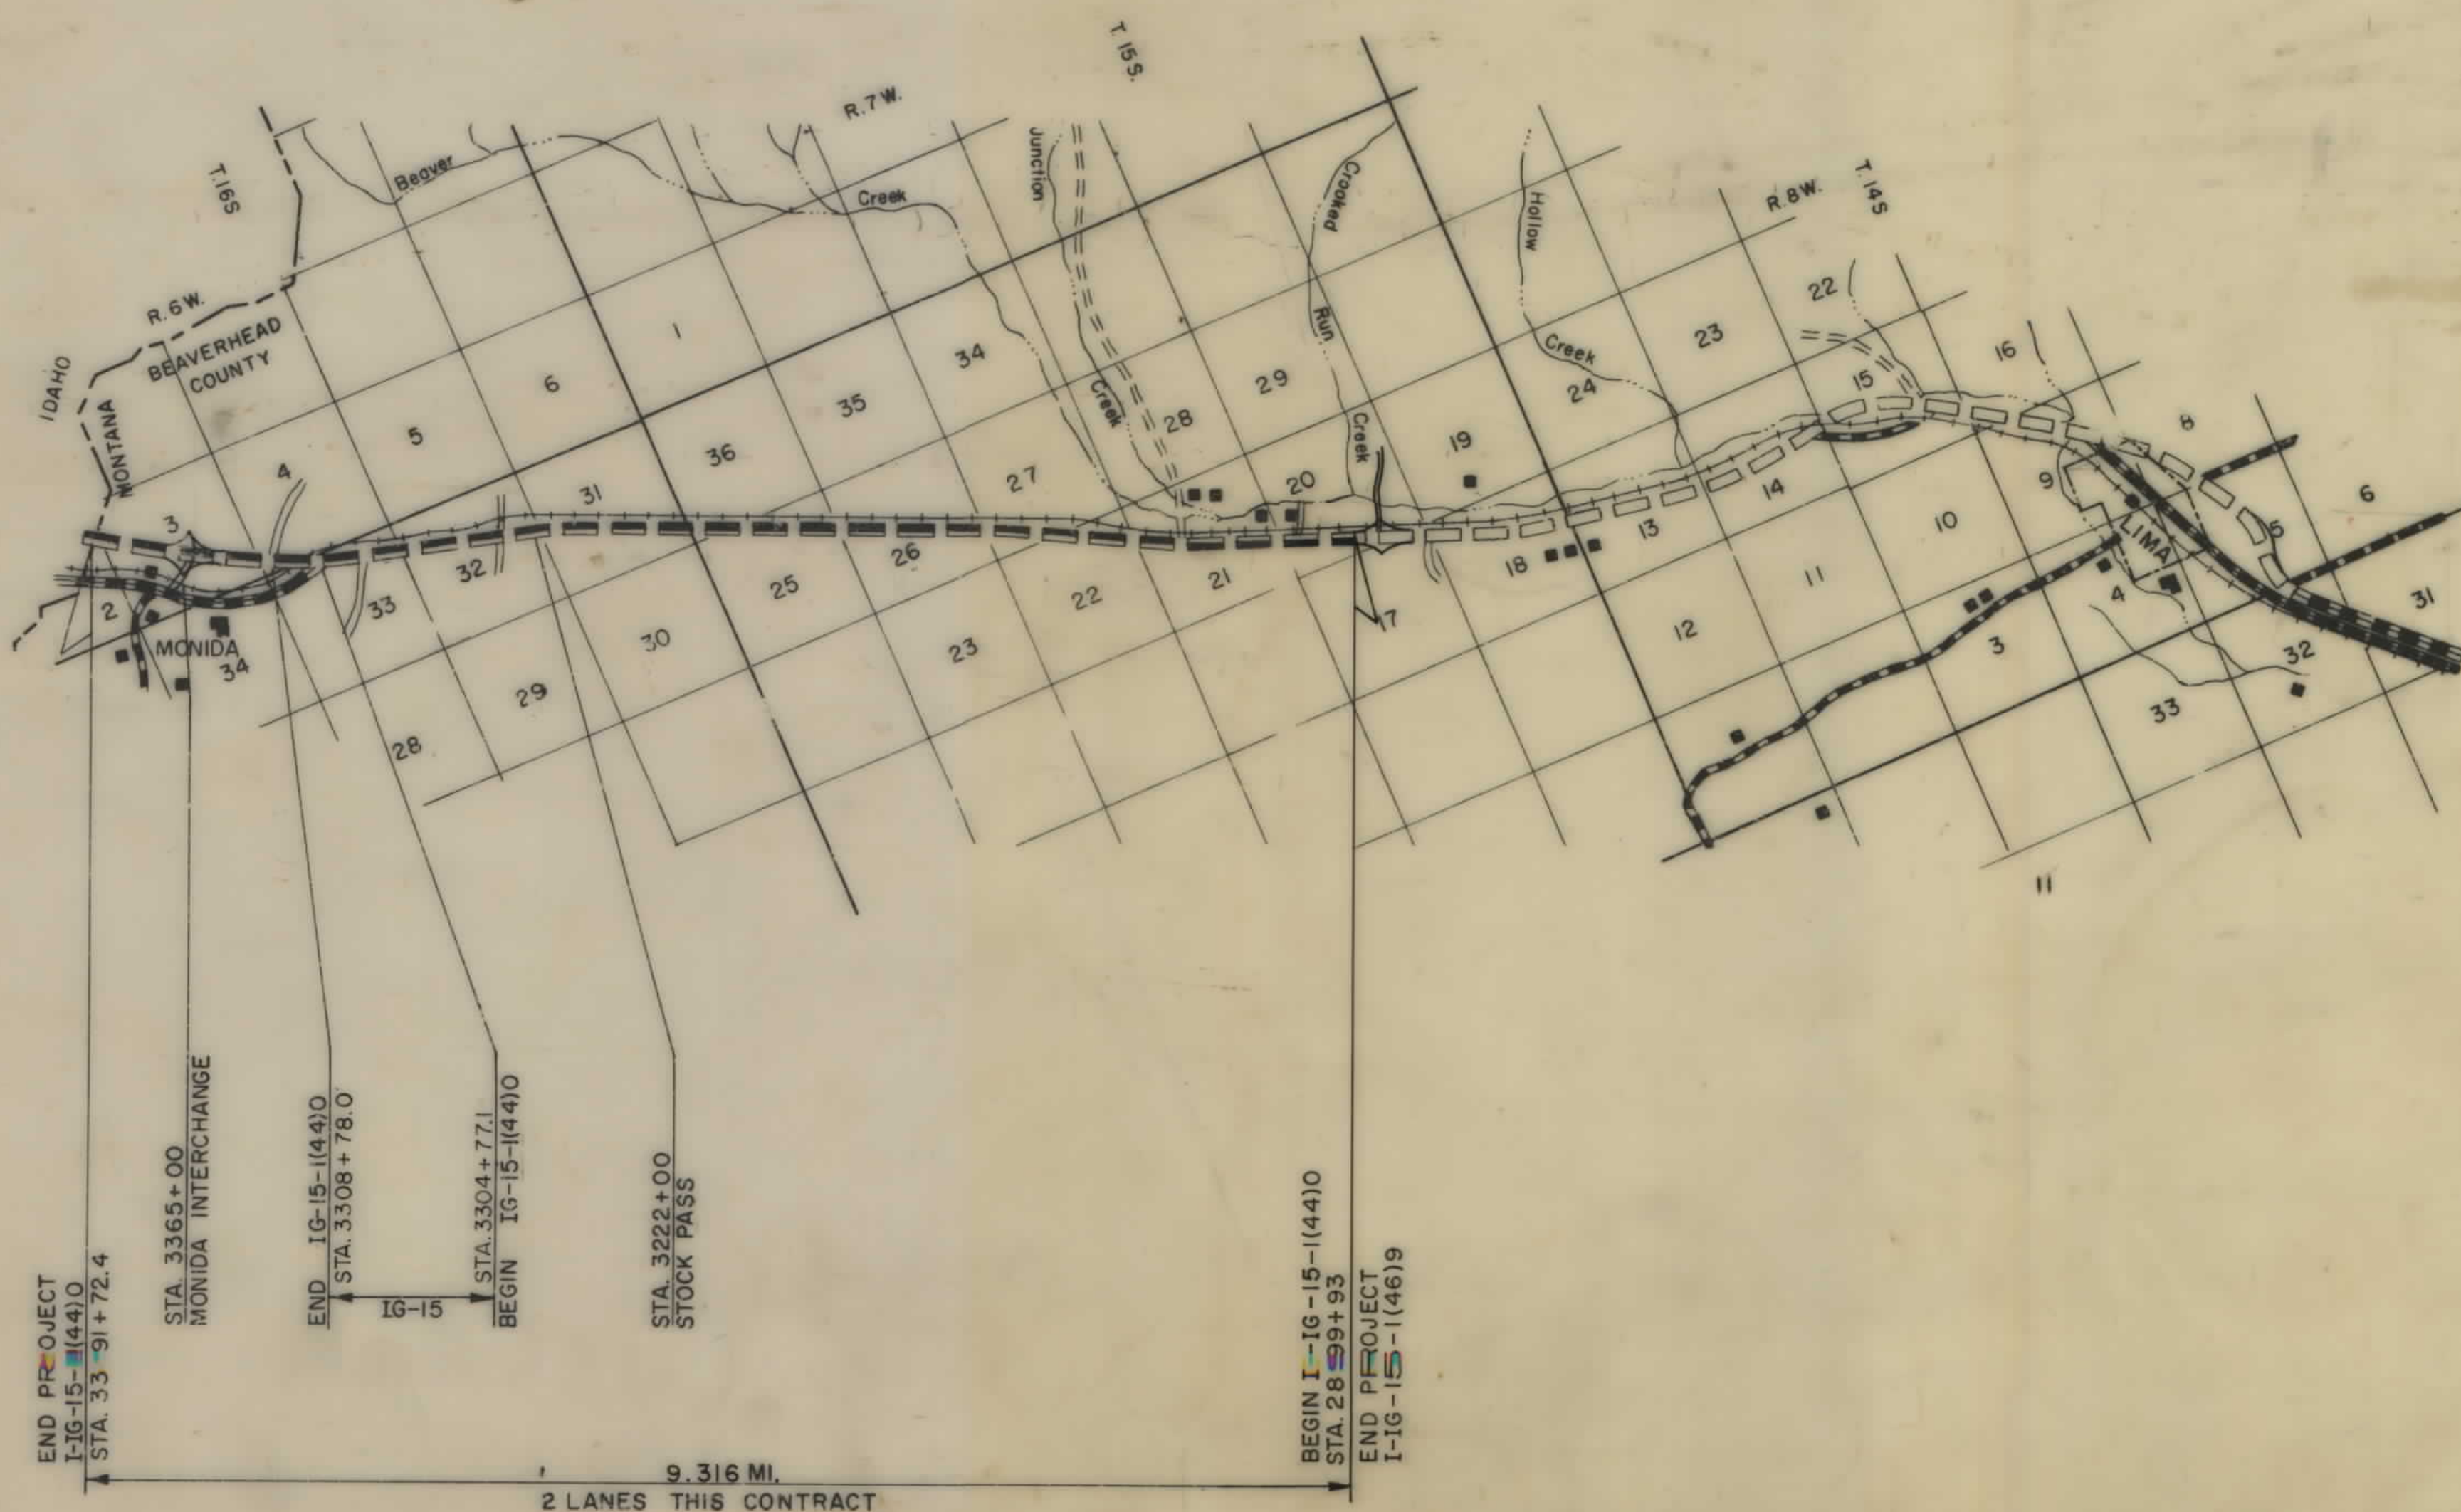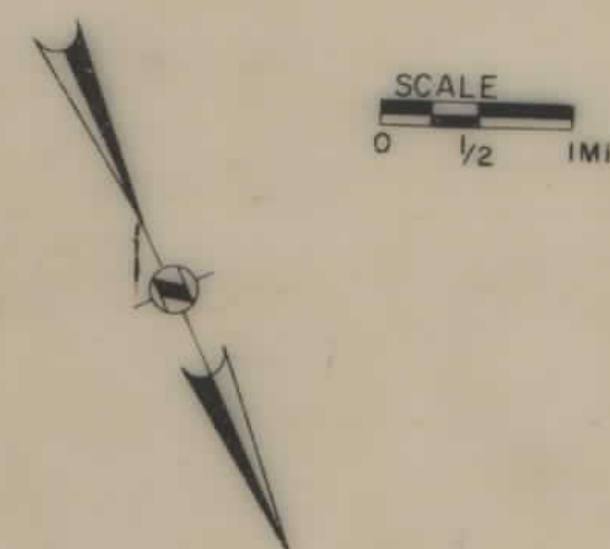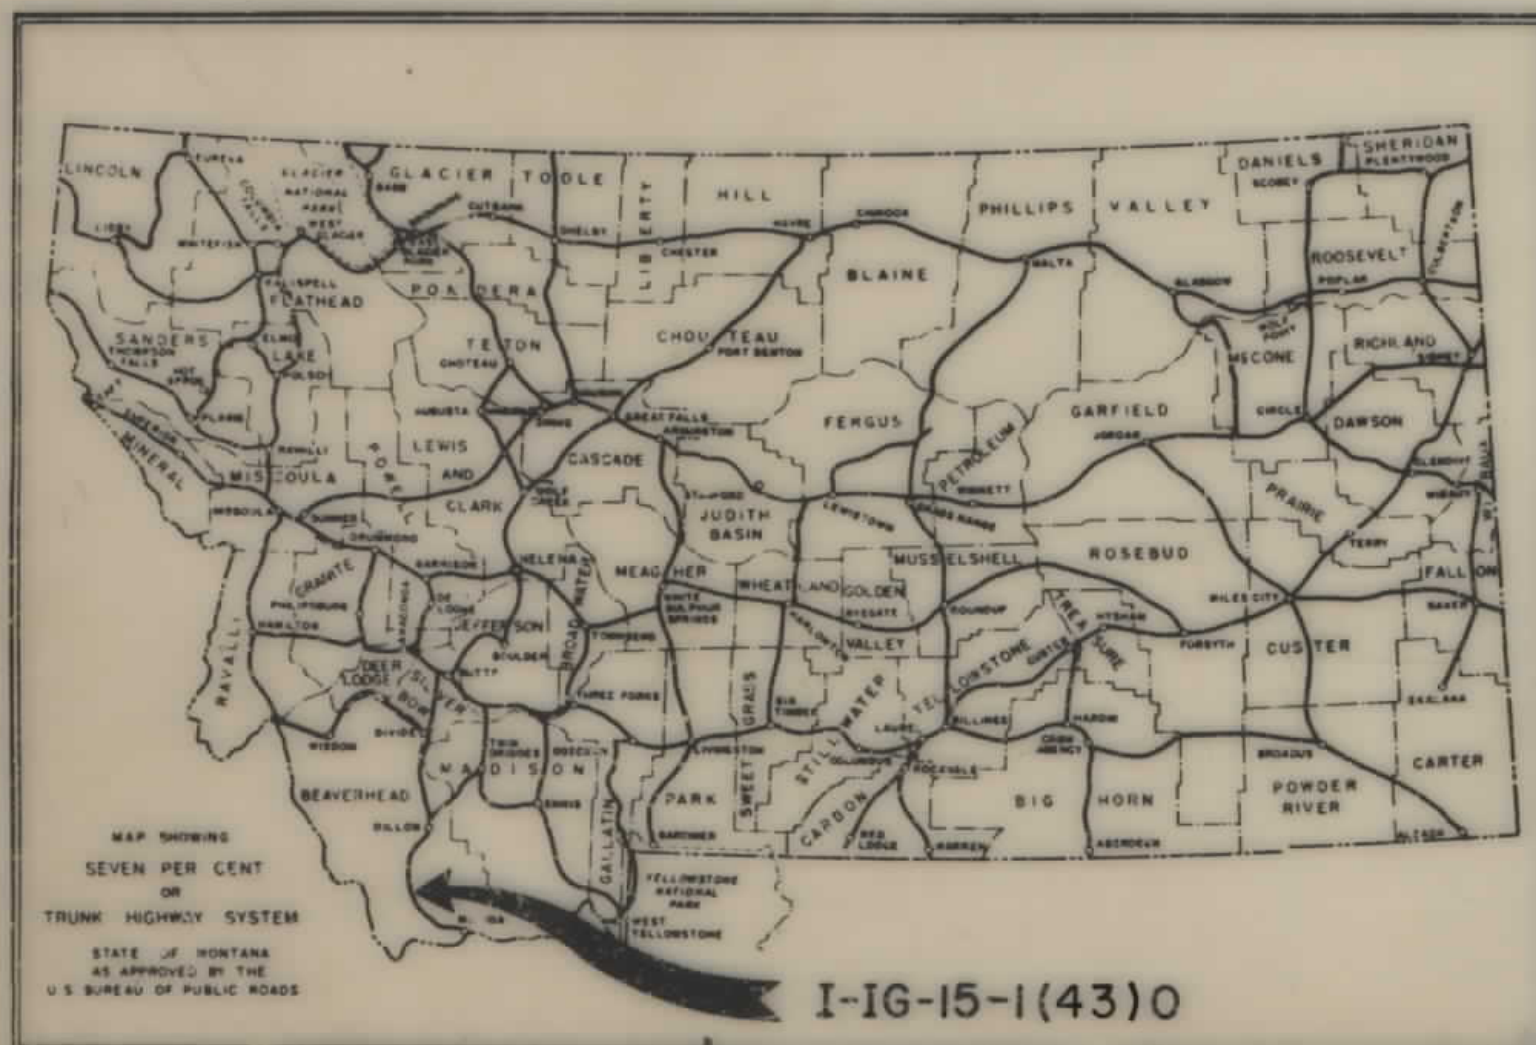

FED. ROAD DIV. NO.	STATE	SHEET NO.	TOTAL SHEETS
8	MONT.	I-IG-15-1(43)O	19

STATE NUMBER
PLANS COMPLETED
CONTRACT COMPLETED

RADER & ASSOCIATES
HELENA, MONTANA
MIAMI, FLORIDA
DATE: AUGUST, 1971

CONVENTIONAL SIGNS

STATE AND NATIONAL LINE	---
COUNTY LINE	---
CITY, VILLAGE OR BOROUGH LINE	---
TOWNSHIP LINE	---
SECTION LINE	---
RESERVATION LINE	---
FENCE LINE	---
GUARD RAIL	---
UNFENCED PROPERTY	---
RIGHT OF WAY LINE	---
RIGHT OF WAY LINE FENCED	---
TRAVELED WAY	---
RAILROADS	---
RETAINING WALLS	---
BASE OR SURVEY LINE	---
LEVEE	---
CULVERTS IN PLACE (PLAN)	---
NEW CULVERTS (PLAN)	---
NEW CULVERTS (PROFILE)	---
TROLLEY POLE	---
POWER POLE	---
TELEPHONE OR TELEGRAPH POLE	---
MARSH	---
DITCH	---
RIPRAP	---
BRIDGE	---
OWNERSHIP BOUNDARY	---
SECTION CORNER	---
1/4 SECT. CORNER	---
1/16 SECT. CORNER	---
CENTER OF SECTION	---
PARCEL NUMBER	---
EXIST. CONTROL OF ACCESS	---
NEW CONTROL OF ACCESS WITH FENCE	---
NEW CONTROL OF ACCESS WITHOUT FENCE	---
CATTLE GUARD	---
GATE IN FENCE	---
CONSTRUCTION LIMITS	---

PARCEL NO.	OWNERSHIP	SHEET NO.
1	STATE OF MONTANA	384
2	SNOWLINE GRAZING ASSOCIATION	4
3	U.P.R.R.	485
4	U.S.A.	13814
5	SNOWLINE GRAZING ASSOCIATION	14315
6	U.S.A.	15816
7	U.P.R.R.	15816
8	LUANNA LYONS	17
9	CENTENIAL LIVESTOCK	17818
10	LUANNA LYONS	18819
11	SNOWLINE GRAZING ASSOC.	13

STATE OF MONTANA
DEPARTMENT OF HIGHWAYS

APPROVED: FEB. 20 19 74

H.J. ANDERSON
DIRECTOR OF HIGHWAYS

BY: [Signature]
ADMINISTRATOR

ENGINEERING DIVISION

U.S. DEPARTMENT OF TRANSPORTATION
FEDERAL HIGHWAY ADMINISTRATION

APPROVED: _____
DIVISION ENGINEER

DATE: _____

3-1-74
4-10-74


OWNERSHIPS								
PARCEL	NAME	ADDRESS	TOTAL ACREAGE	GROSS TAKE ACREAGE	P. T. W. ACREAGE	NET TAKE ACREAGE	REMAINDER	
							LEFT	RIGHT

FED. ROAD DIST. NO.	STATE	FED. AID PROJECT NUMBERS		STATE NO.	SHEET NO.	TOTAL SHEETS
		CONST. NO.	R/W NO.			
8	MONT.	I-16-15-1(44)0	I-16-15-1(43)0		2	19

MONIDA NORTH (Add 2)



GENERAL PROPERTY LOCATION MAP

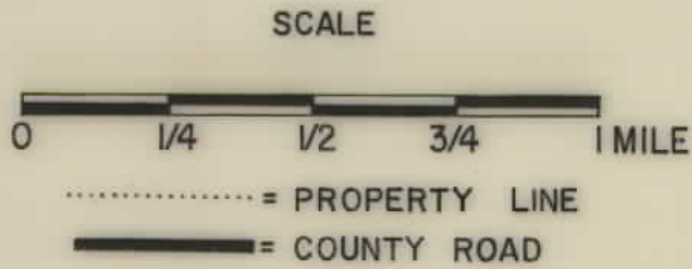

OWNERSHIP RECORD	
1	STATE OF MONTANA
2	SNOWLINE GRAZING ASSOCIATION
3	U.P.R.R.
4	U.S.A.
5	SNOWLINE GRAZING ASSOCIATION
6	U.S.A.
7	U.P.R.R.
8	LUANNA LYONS
9, 9A	CENTENNIAL LIVESTOCK
10	LUANNA LYONS
11	SNOWLINE GRAZING ASSOC.

CONSTRUCTION LIMITS

TOP OF CUT _____

TOE OF FILL _____

MAP TRANS. TO R/W _____

MAP REVISED _____

STATE: 6-13-75

B. P. R. APPROVAL: 4-2-74, 8-2-74, 10-11-79

STATE OF MONTANA

STATE HIGHWAY COMMISSION

LAND REQUIRED FOR RIGHT OF WAY


BEAVERHEAD COUNTY

SCALE 1" = 100' MAP COMPLETED _____

OWNERSHIPS							
PARCEL	NAME	ADDRESS	TOTAL ACREAGE	GROSS TAKE ACREAGE	P. T. W. ACREAGE	NET TAKE ACREAGE	REMAINDER LEFT RIGHT
1	State of Montana	Partial Sec. 20 & 21	80	24.27	17.94	6.33	35.01 20.7
2	Snowline Grazing Assoc.	Sec. 21 & 22	382.1	2.2	-	2.2	379.9 -
3	U.P.R.R.	See Sheet No. 5					
12	USA		40	1.6	0.6	1.0	38.4 00000

FED. ROAD DIST. NO.	STATE	FED. AID PROJECT NUMBERS CONST. NO.	R/W NO.	STATE NO.	SHEET NO.	TOTAL SHEETS
8	MONT.	1-1G-15-1(44)O	1-1G-15-1(43)O		4	19


MONIDA NORTH (Add 2)

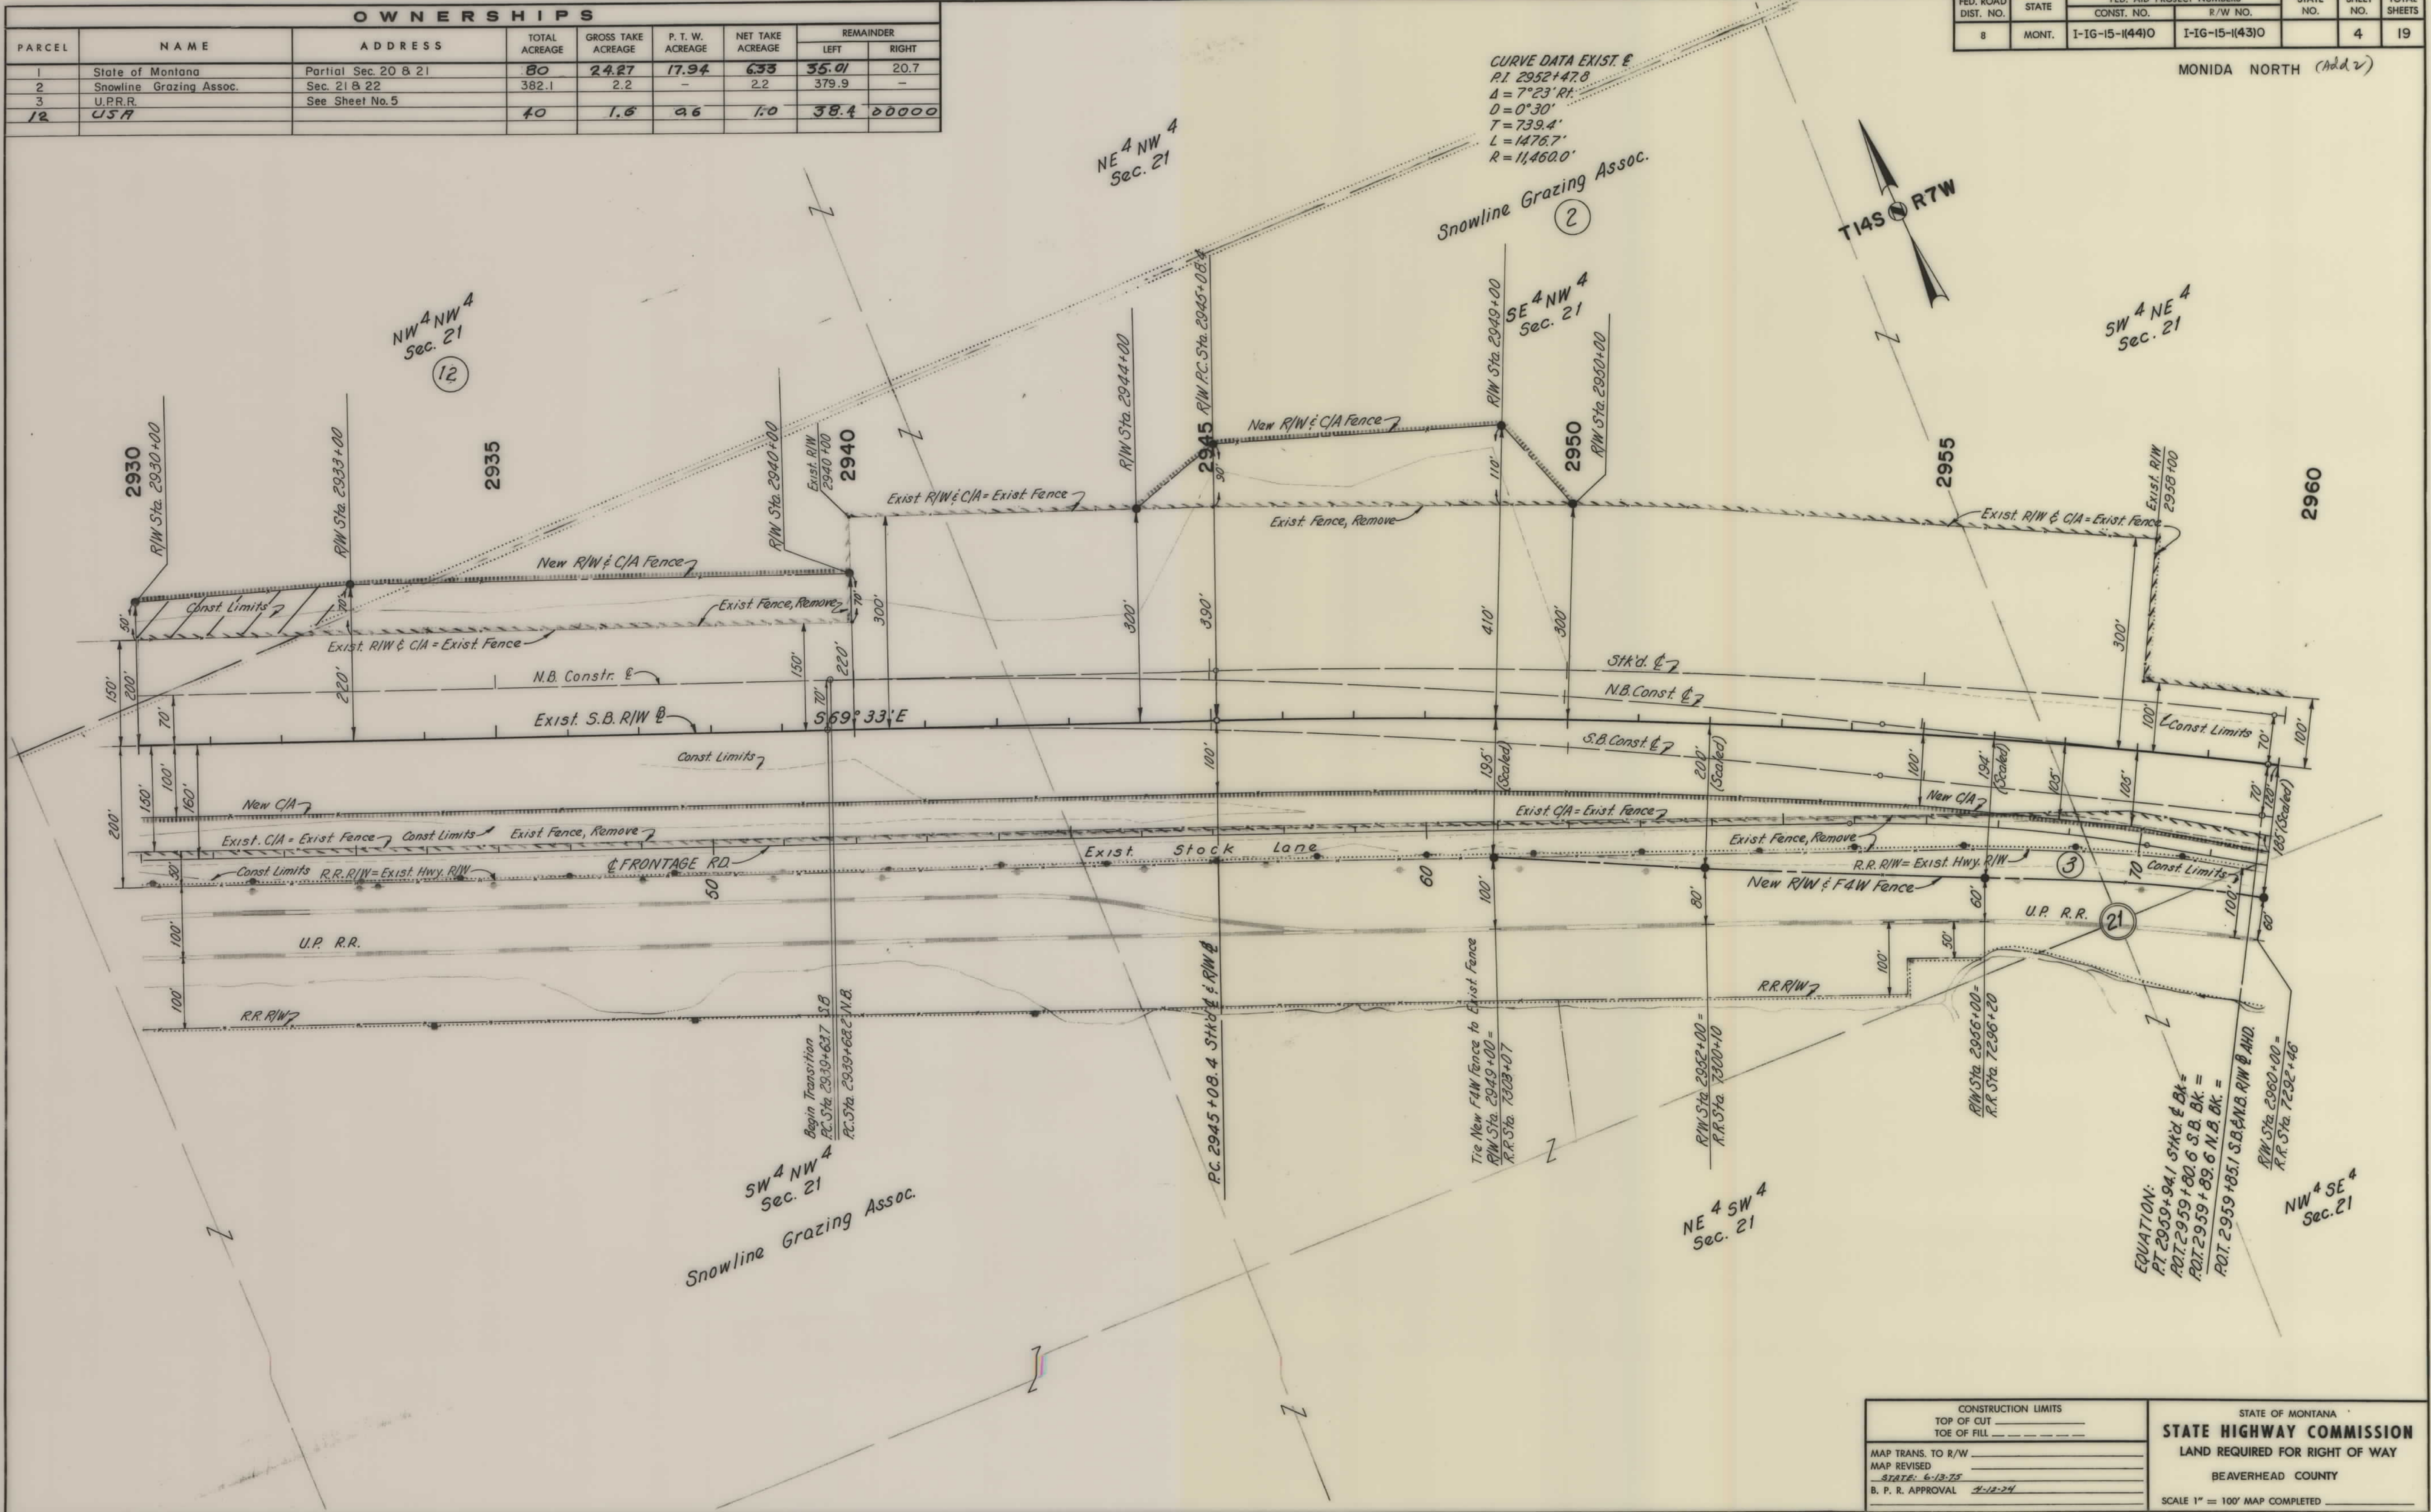

OWNERSHIPS							
PARCEL	NAME	ADDRESS	TOTAL ACREAGE	GROSS TAKE ACREAGE	P. T. W. ACREAGE	NET TAKE ACREAGE	REMAINDER LEFT RIGHT
3	U.P.R.R.			2.1		2.1	

FED. ROAD DIST. NO.	STATE	FED. AID PROJECT NUMBERS CONST. NO.	R/W NO.	STATE NO.	SHEET NO.	TOTAL SHEETS
8	MONT.	I-IG-15-1(44)O	I-IG-15-1(43)O		5	19

MONIDA NORTH (add 2)

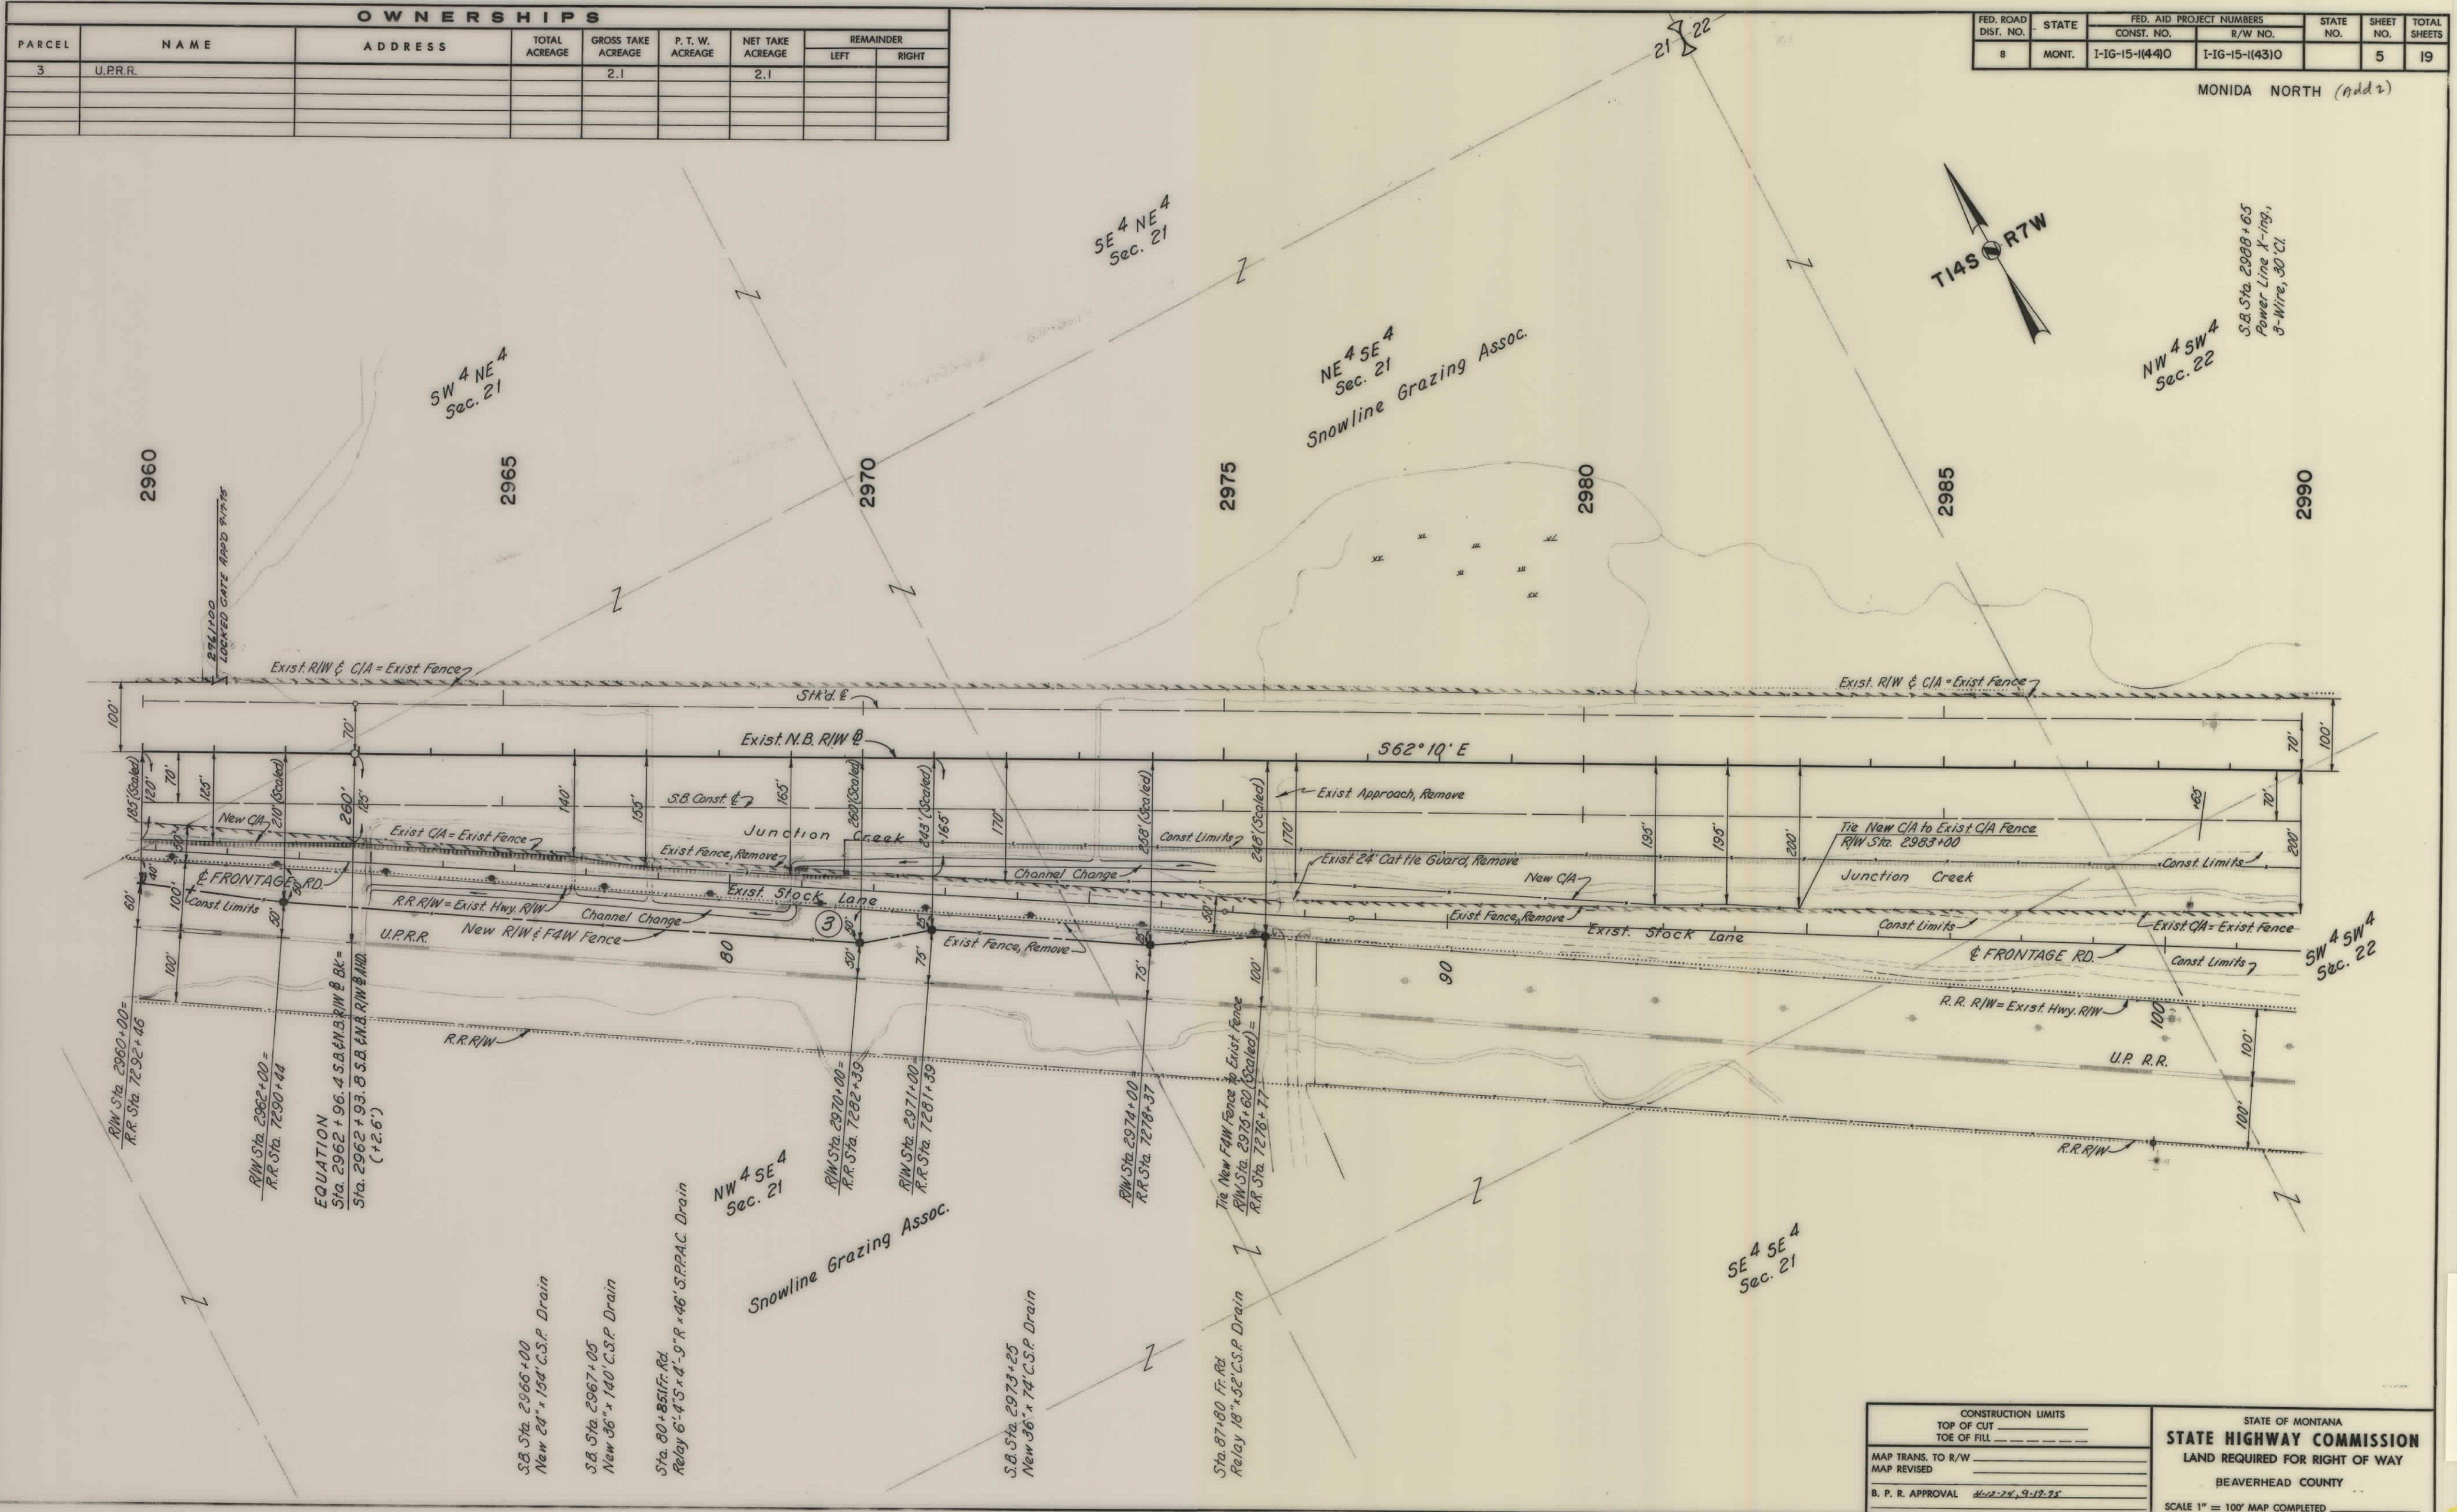


CONSTRUCTION LIMITS		STATE OF MONTANA	
TOP OF CUT		STATE HIGHWAY COMMISSION	
TOE OF FILL		LAND REQUIRED FOR RIGHT OF WAY	
MAP TRANS. TO R/W		BEAVERHEAD COUNTY	
MAP REVISED		SCALE 1" = 100' MAP COMPLETED	
B. P. R. APPROVAL	11-12-74, 9-12-75		

OWNERSHIPS								
PARCEL	NAME	ADDRESS	TOTAL ACREAGE	GROSS TAKE ACREAGE	P. T. W. ACREAGE	NET TAKE ACREAGE	REMAINDER	
							LEFT	RIGHT

FED. ROAD DIST. NO.	STATE	FED. AID PROJECT NUMBERS		STATE NO.	SHEET NO.	TOTAL SHEETS
		CONST. NO.	R/W NO.			
8	MONT.	I-IG-15-1(44)0	I-IG-15-1(43)0		8	19


MONIDA NORTH (Add 2)

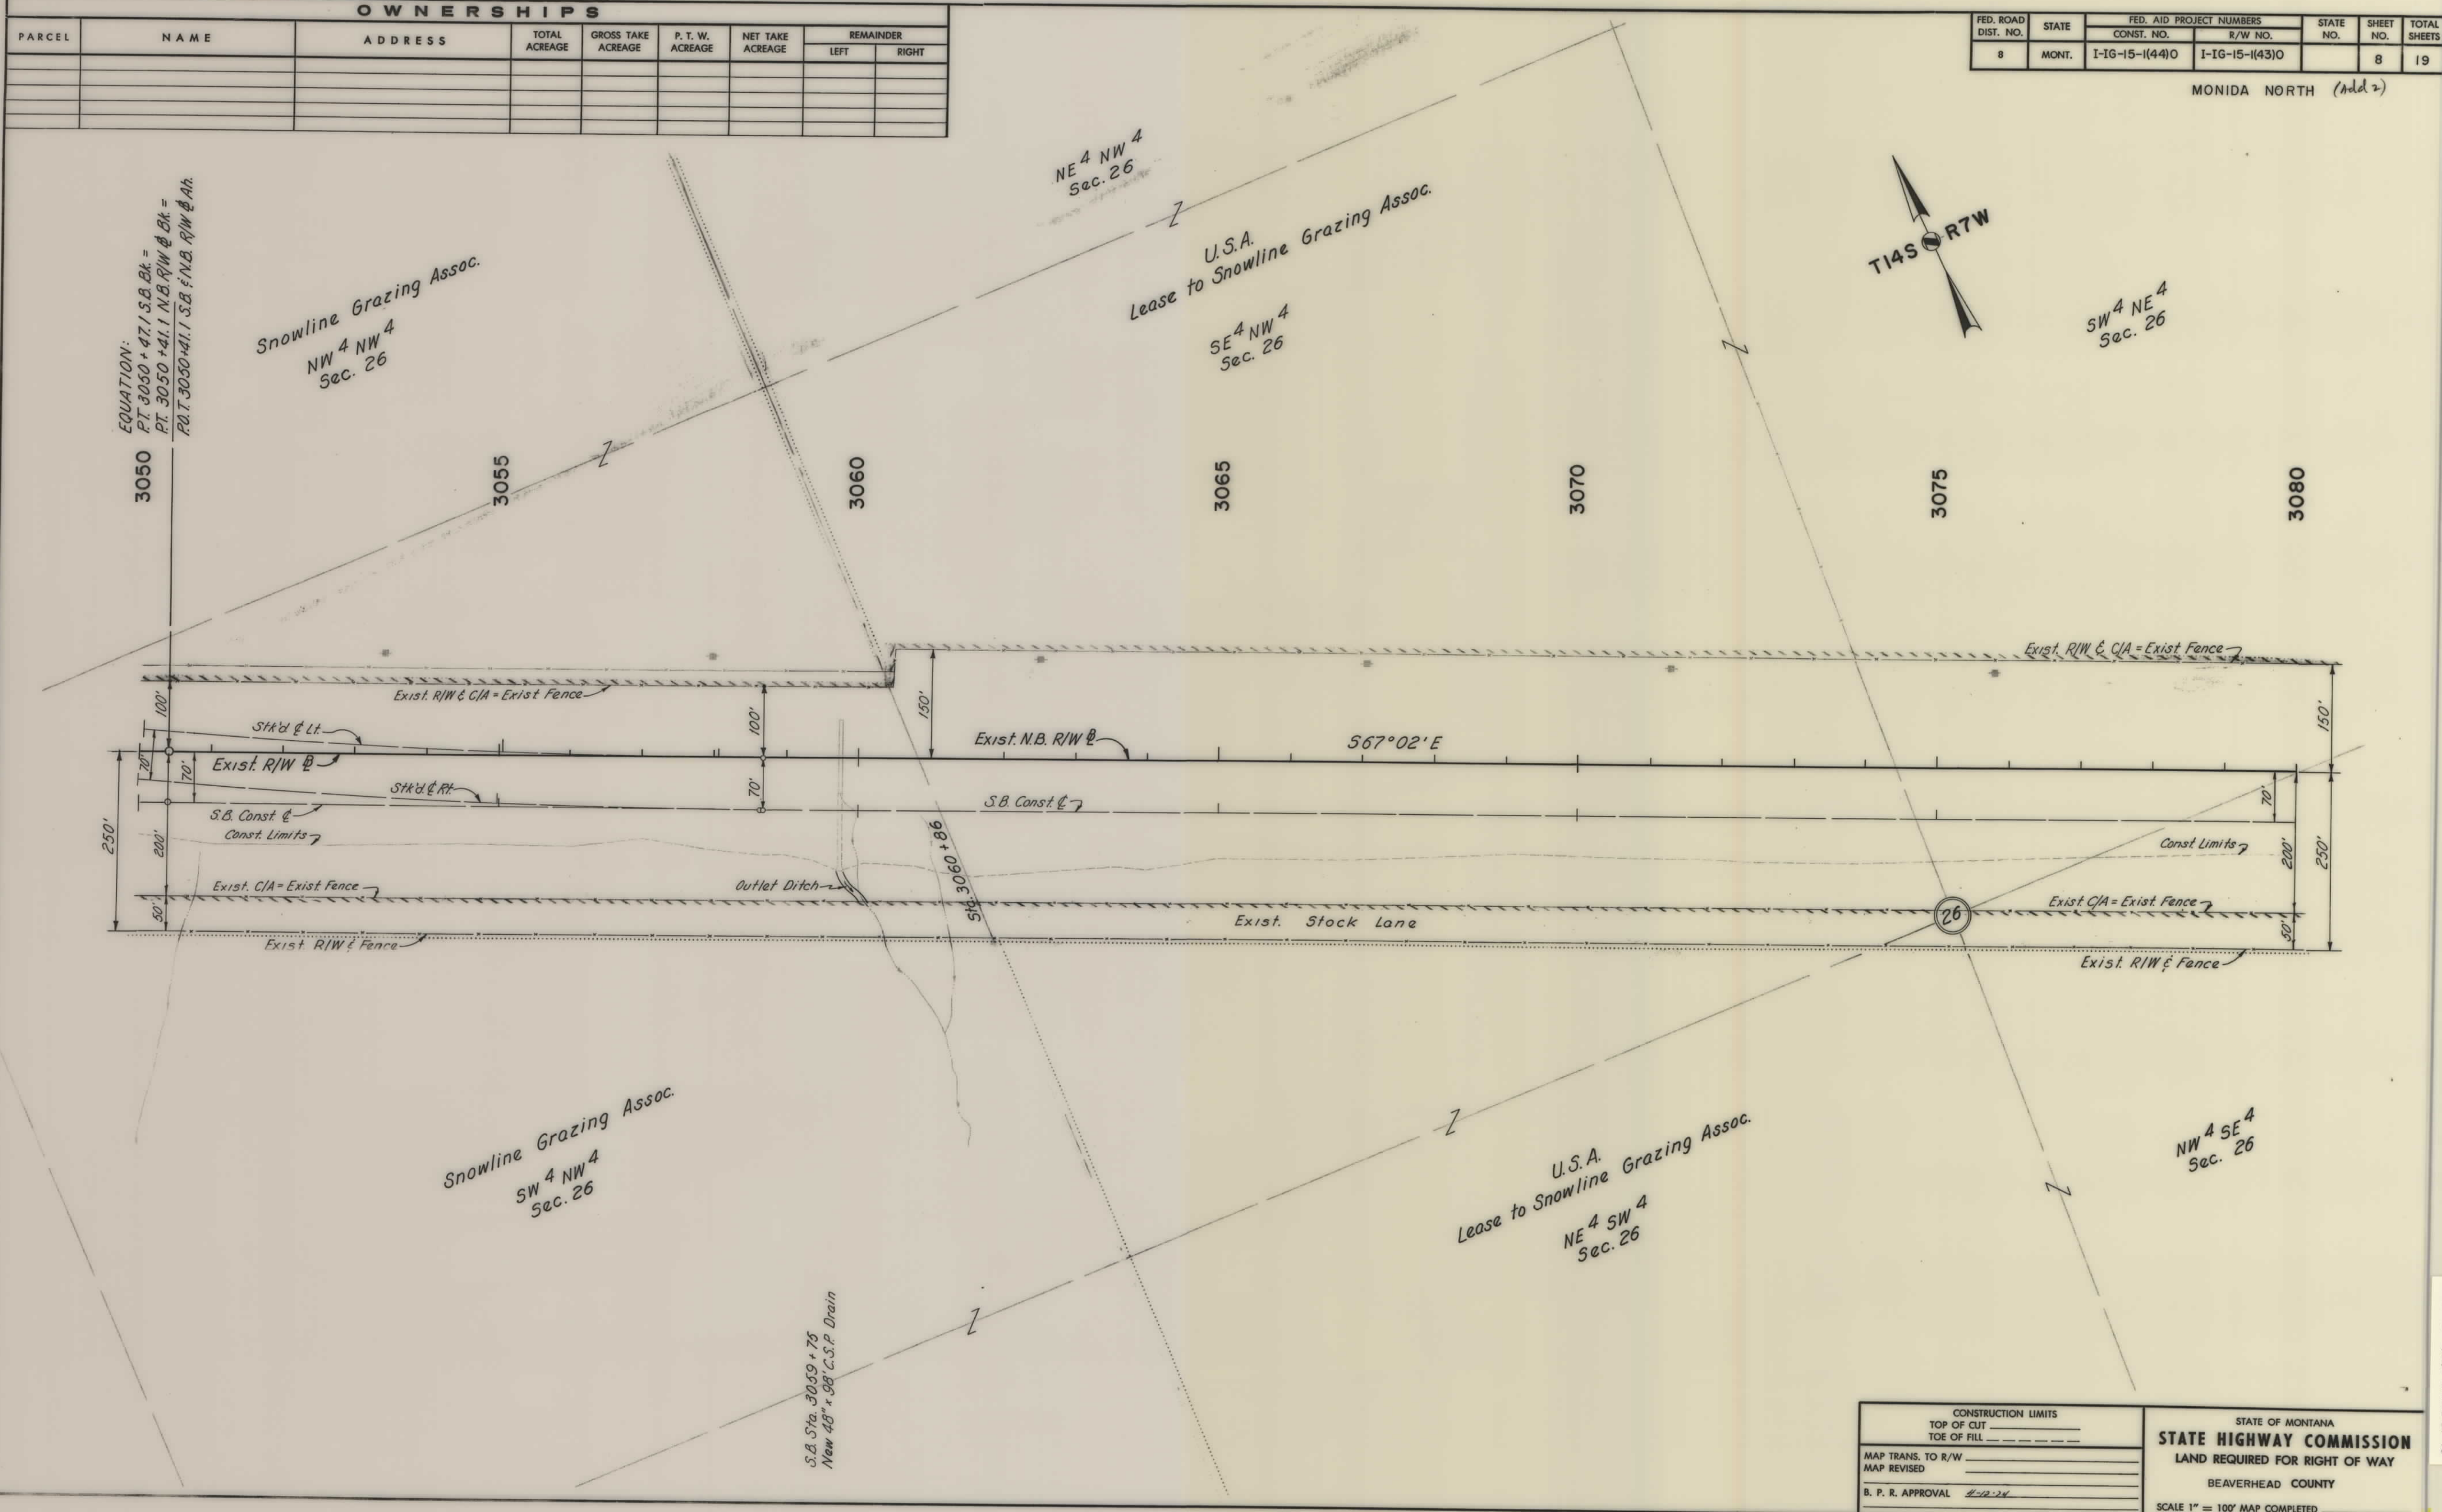

OWNERSHIPS								
PARCEL	NAME	ADDRESS	TOTAL ACREAGE	GROSS TAKE ACREAGE	P. T. W. ACREAGE	NET TAKE ACREAGE	REMAINDER	
							LEFT	RIGHT

FED. ROAD DIST. NO.	STATE	FED. AID PROJECT NUMBERS		STATE NO.	SHEET NO.	TOTAL SHEETS
		CONST. NO.	R/W NO.			
8	MONT.	I-IG-15-1(44)0	I-IG-15-1(43)0		9	19

MONIDA NORTH (Add 2)

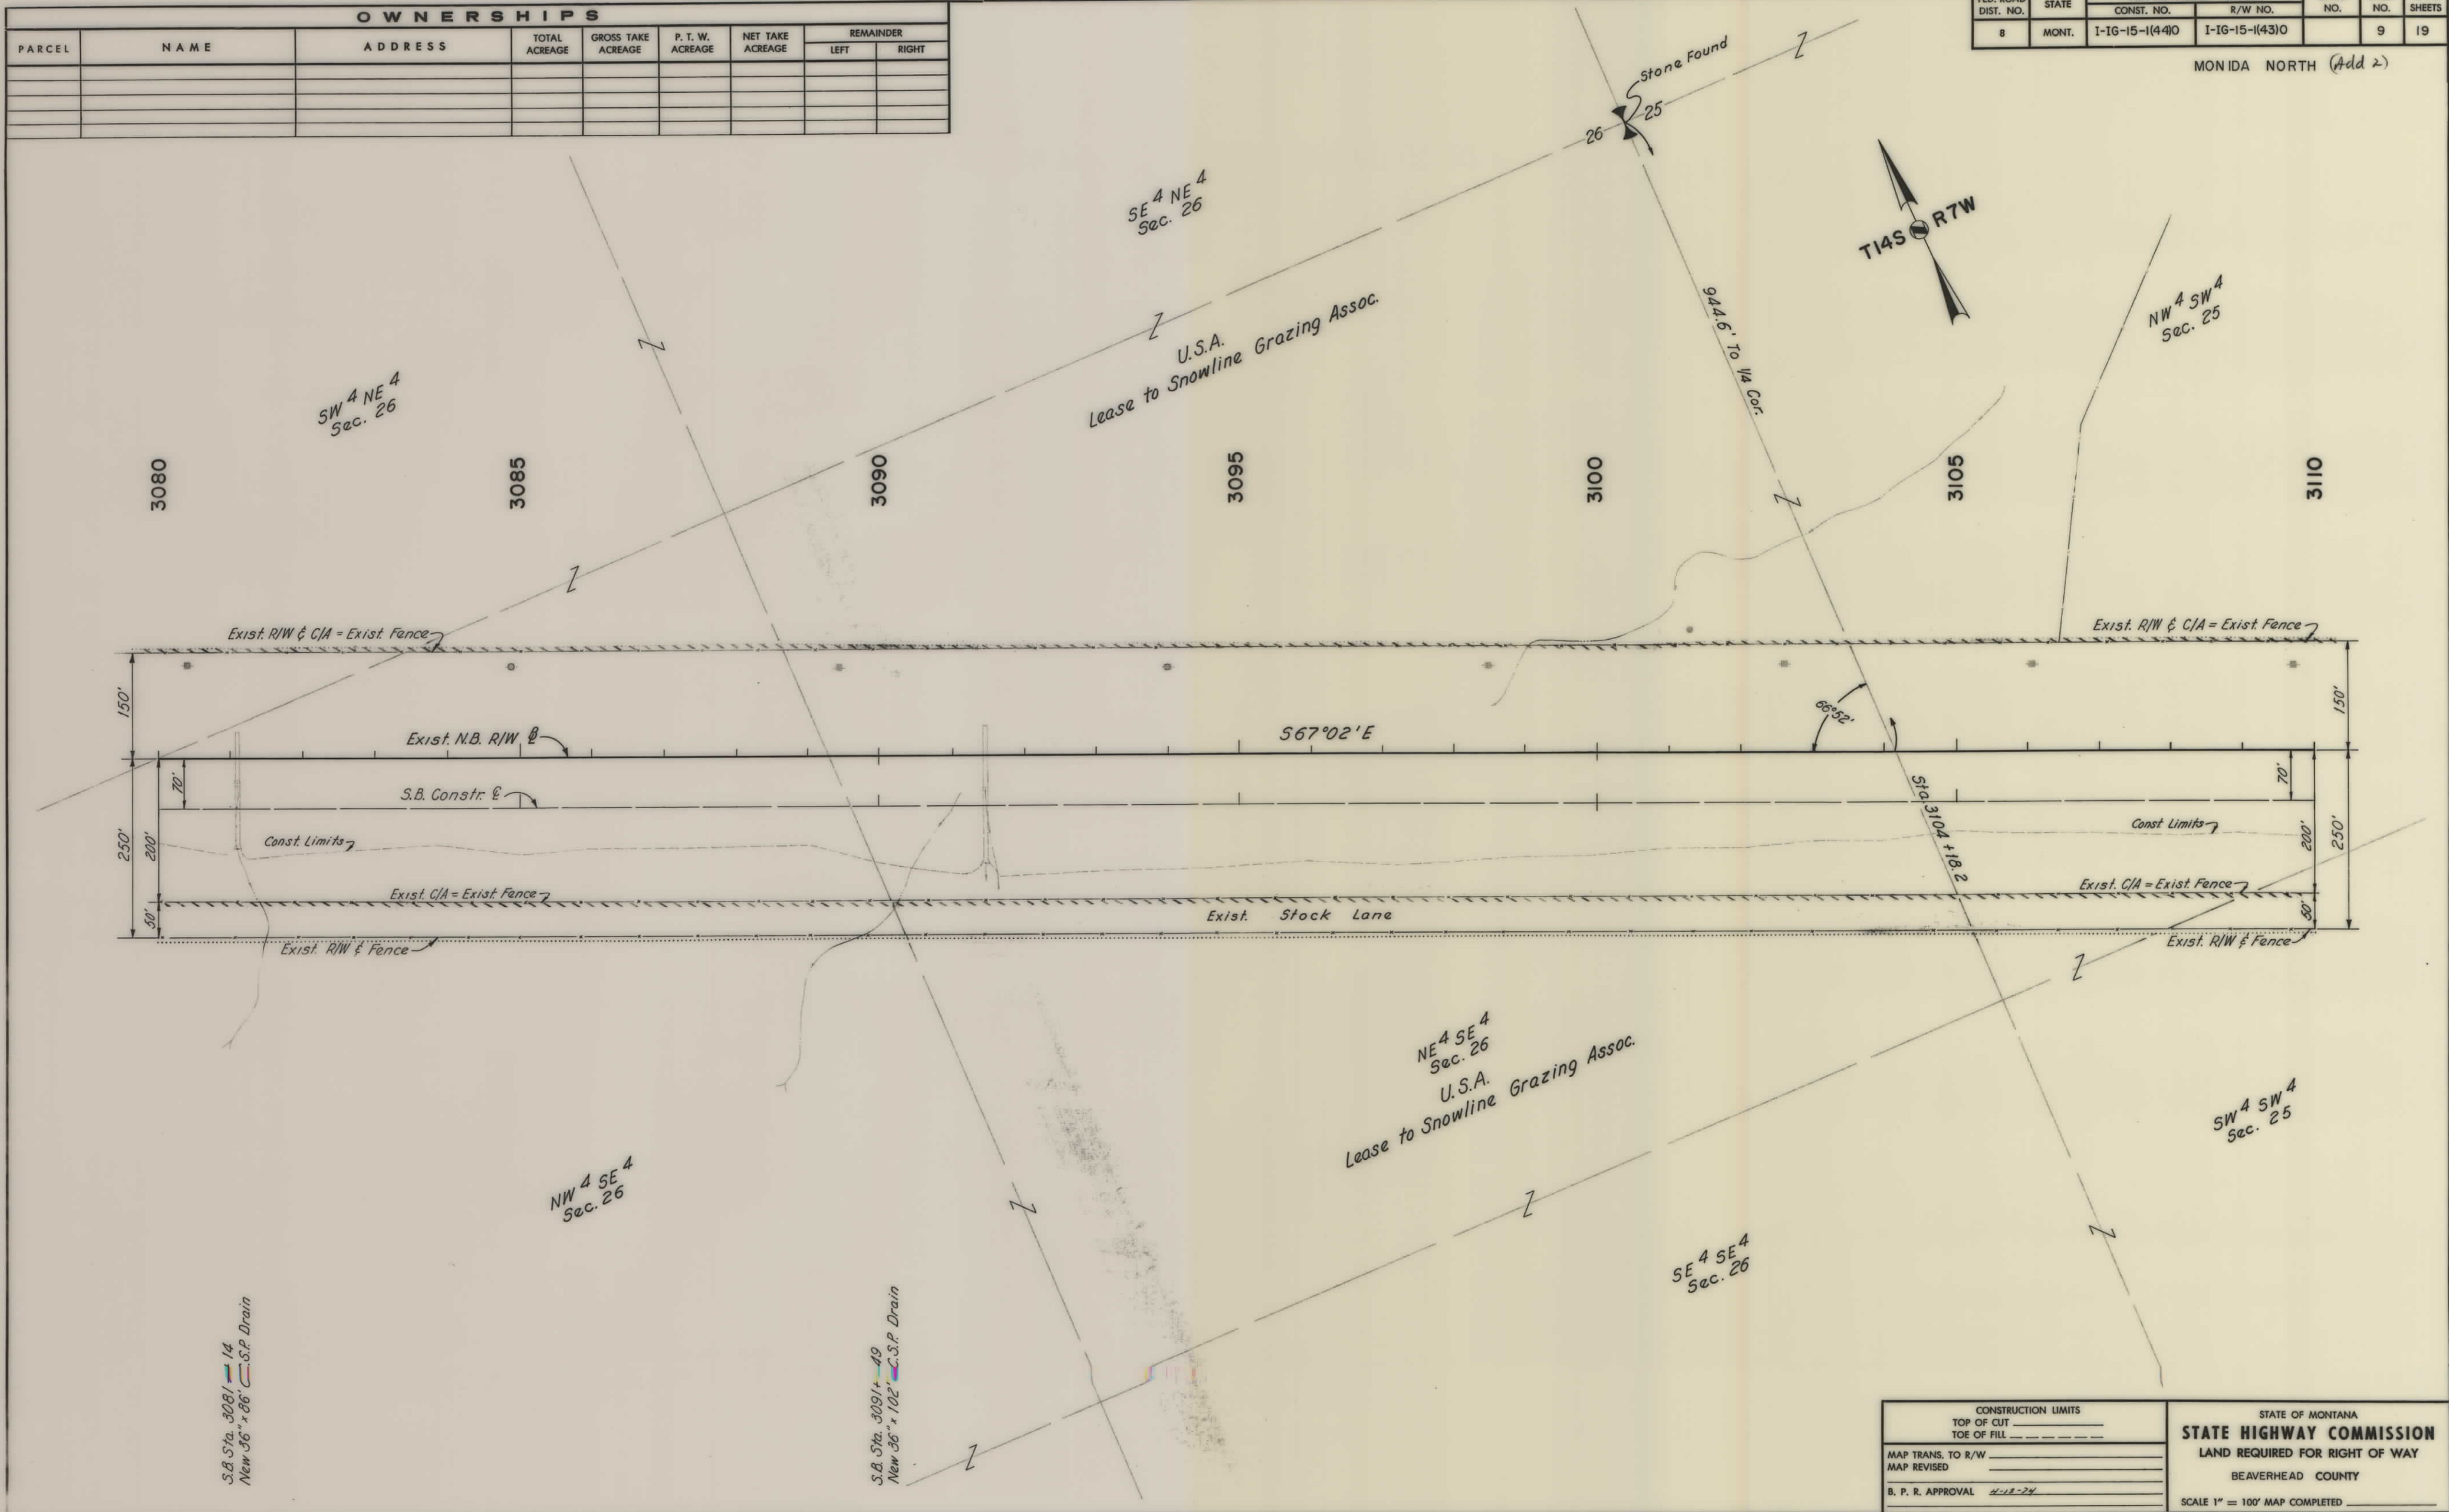


CONSTRUCTION LIMITS	
TOP OF CUT	_____
TOE OF FILL	_____
MAP TRANS. TO R/W	_____
MAP REVISED	_____
B. P. R. APPROVAL	_____

STATE OF MONTANA	
STATE HIGHWAY COMMISSION	
LAND REQUIRED FOR RIGHT OF WAY	
BEAVERHEAD COUNTY	
SCALE 1" = 100' MAP COMPLETED _____	

OWNERSHIPS								
PARCEL	NAME	ADDRESS	TOTAL ACREAGE	GROSS TAKE ACREAGE	P. T. W. ACREAGE	NET TAKE ACREAGE	REMAINDER	
							LEFT	RIGHT

FED. ROAD DIST. NO.	STATE	FED. AID PROJECT NUMBERS		STATE NO.	SHEET NO.	TOTAL SHEETS
		CONST. NO.	R/W NO.			
8	MONT.	I-IG-15-1(44)0	I-IG-15-1(43)0		10	19


MONIDA NORTH (add 2)

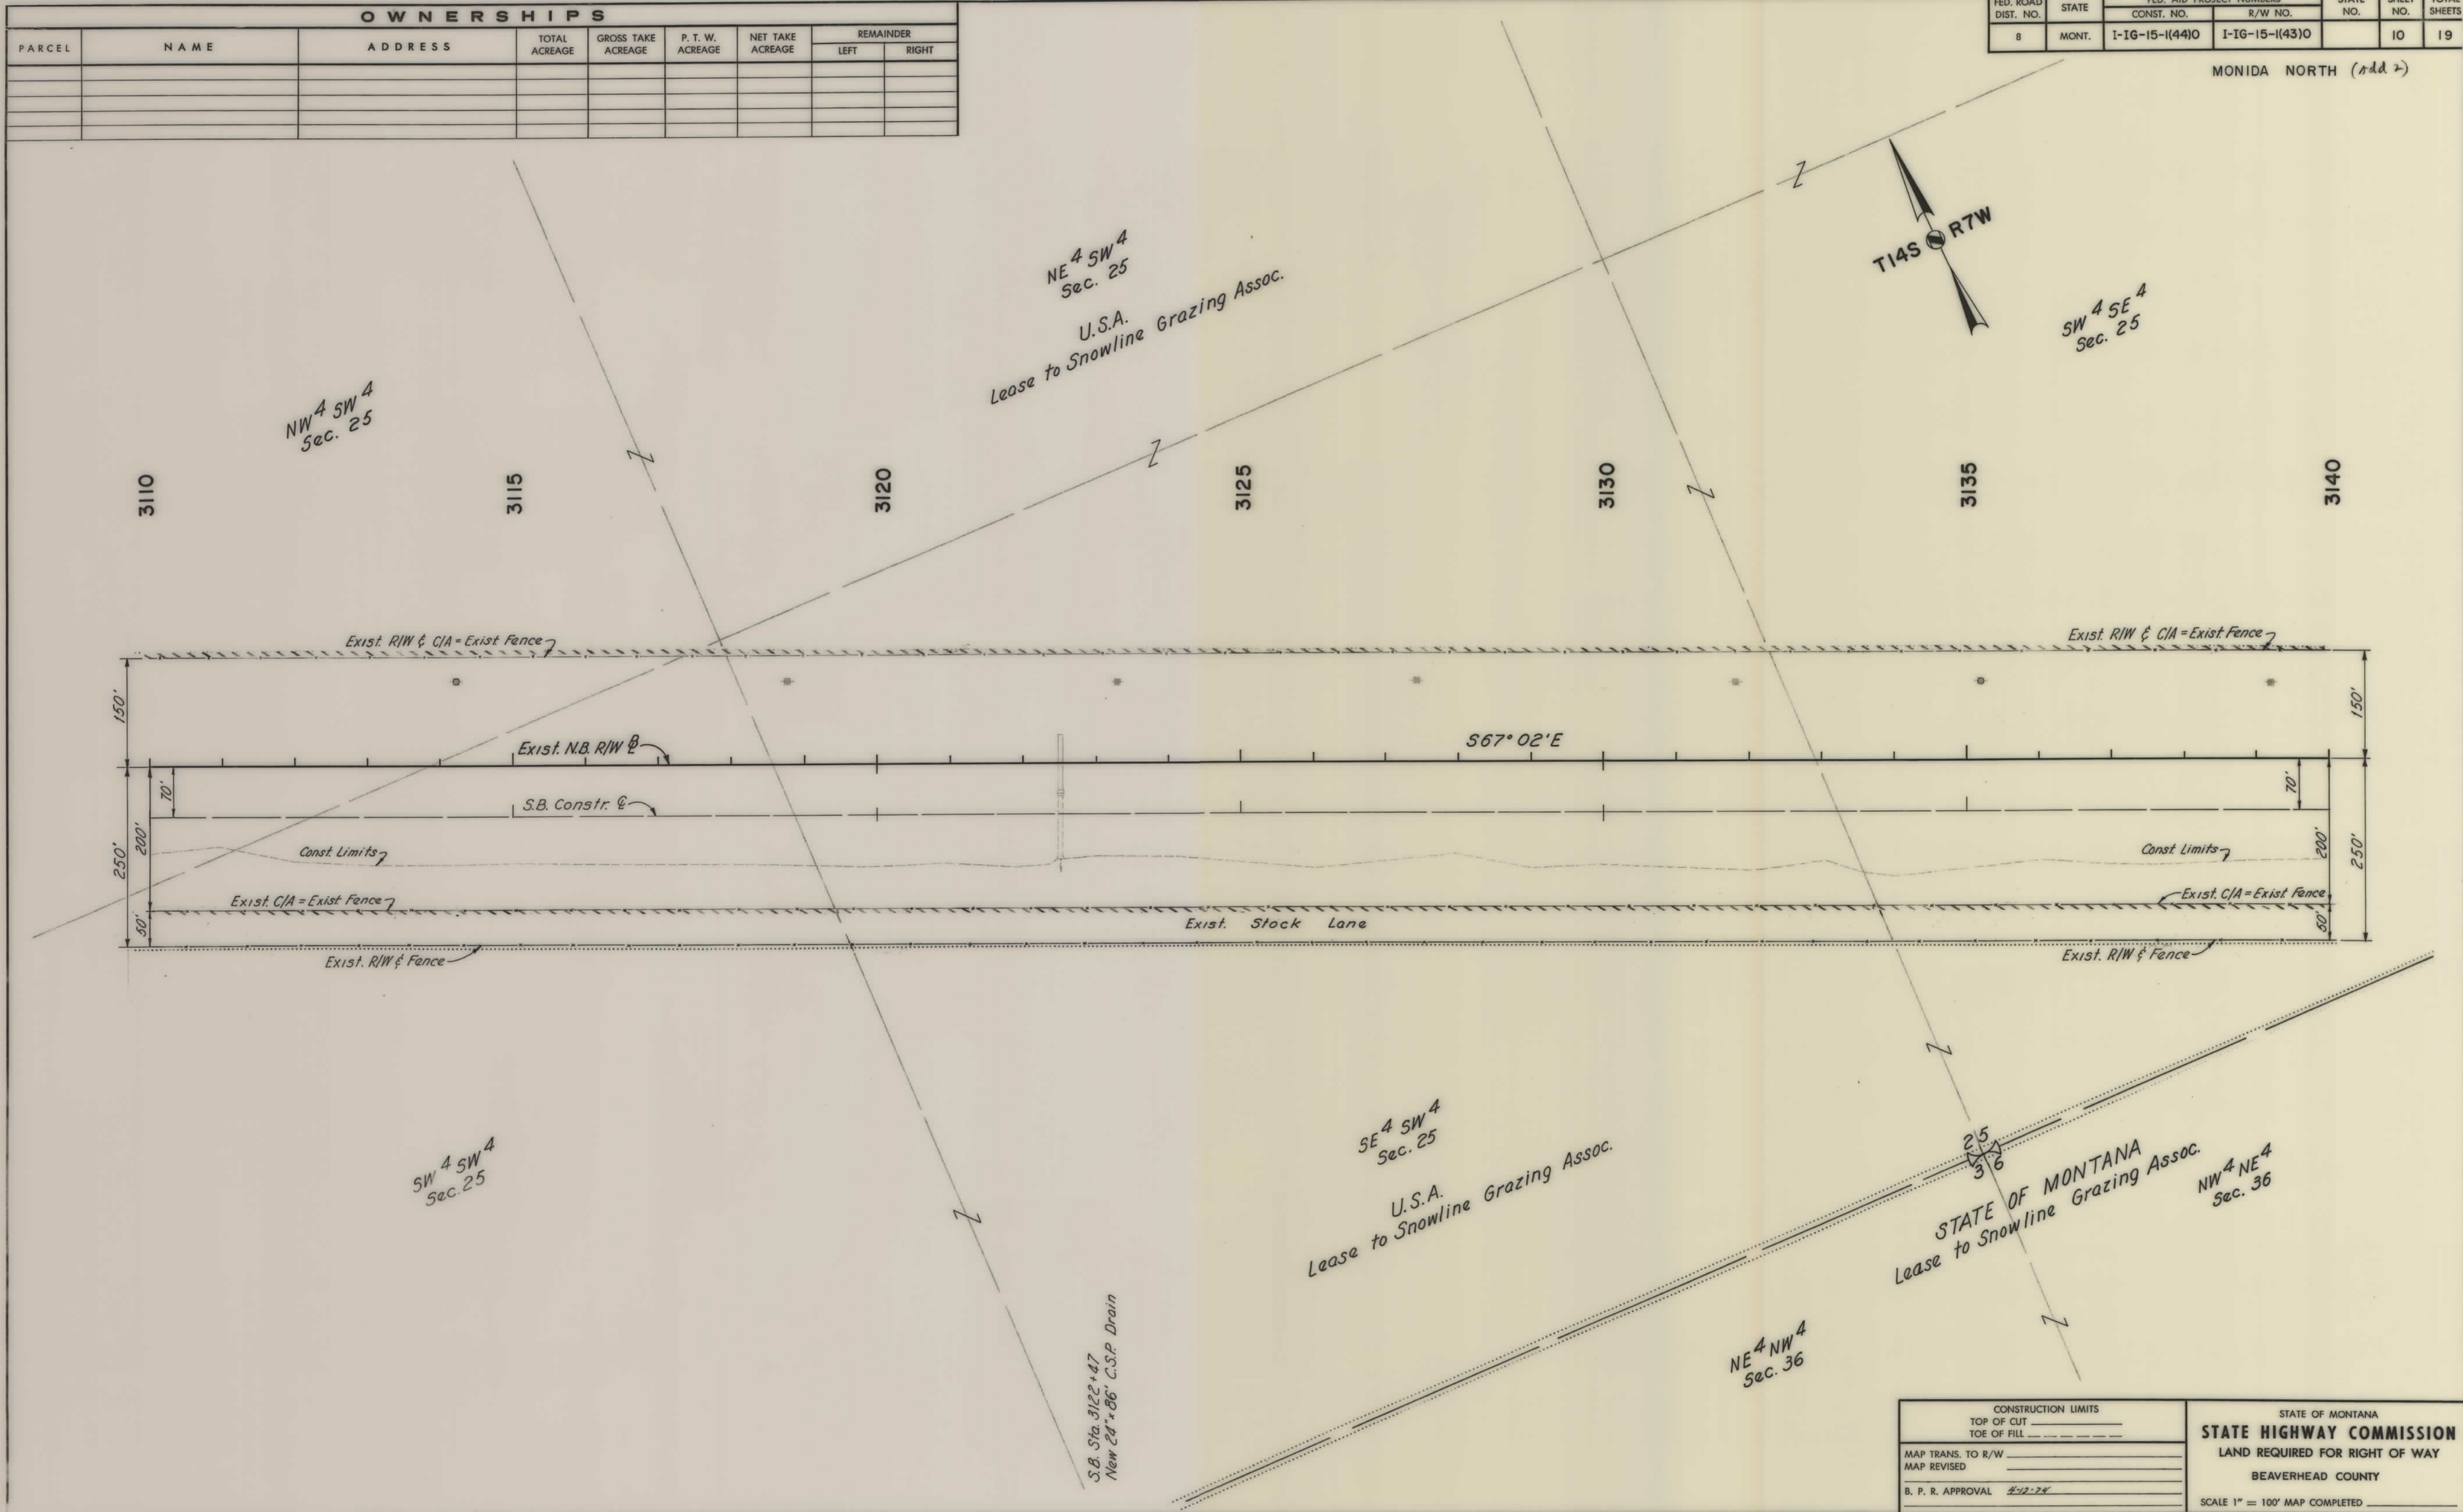

OWNERSHIPS								
PARCEL	NAME	ADDRESS	TOTAL ACREAGE	GROSS TAKE ACREAGE	P. T. W. ACREAGE	NET TAKE ACREAGE	REMAINDER	
							LEFT	RIGHT
4	U.S.A.	See Sheet No. 14						

FED. ROAD DIST. NO.	STATE	FED. AID PROJECT NUMBERS		STATE NO.	SHEET NO.	TOTAL SHEETS
		CONST. NO.	R/W NO.			
8	MONT.	I-IG-15-1(44)O	I-IG-15-1(43)O		11	19

MONIDA NORTH (Add 2)

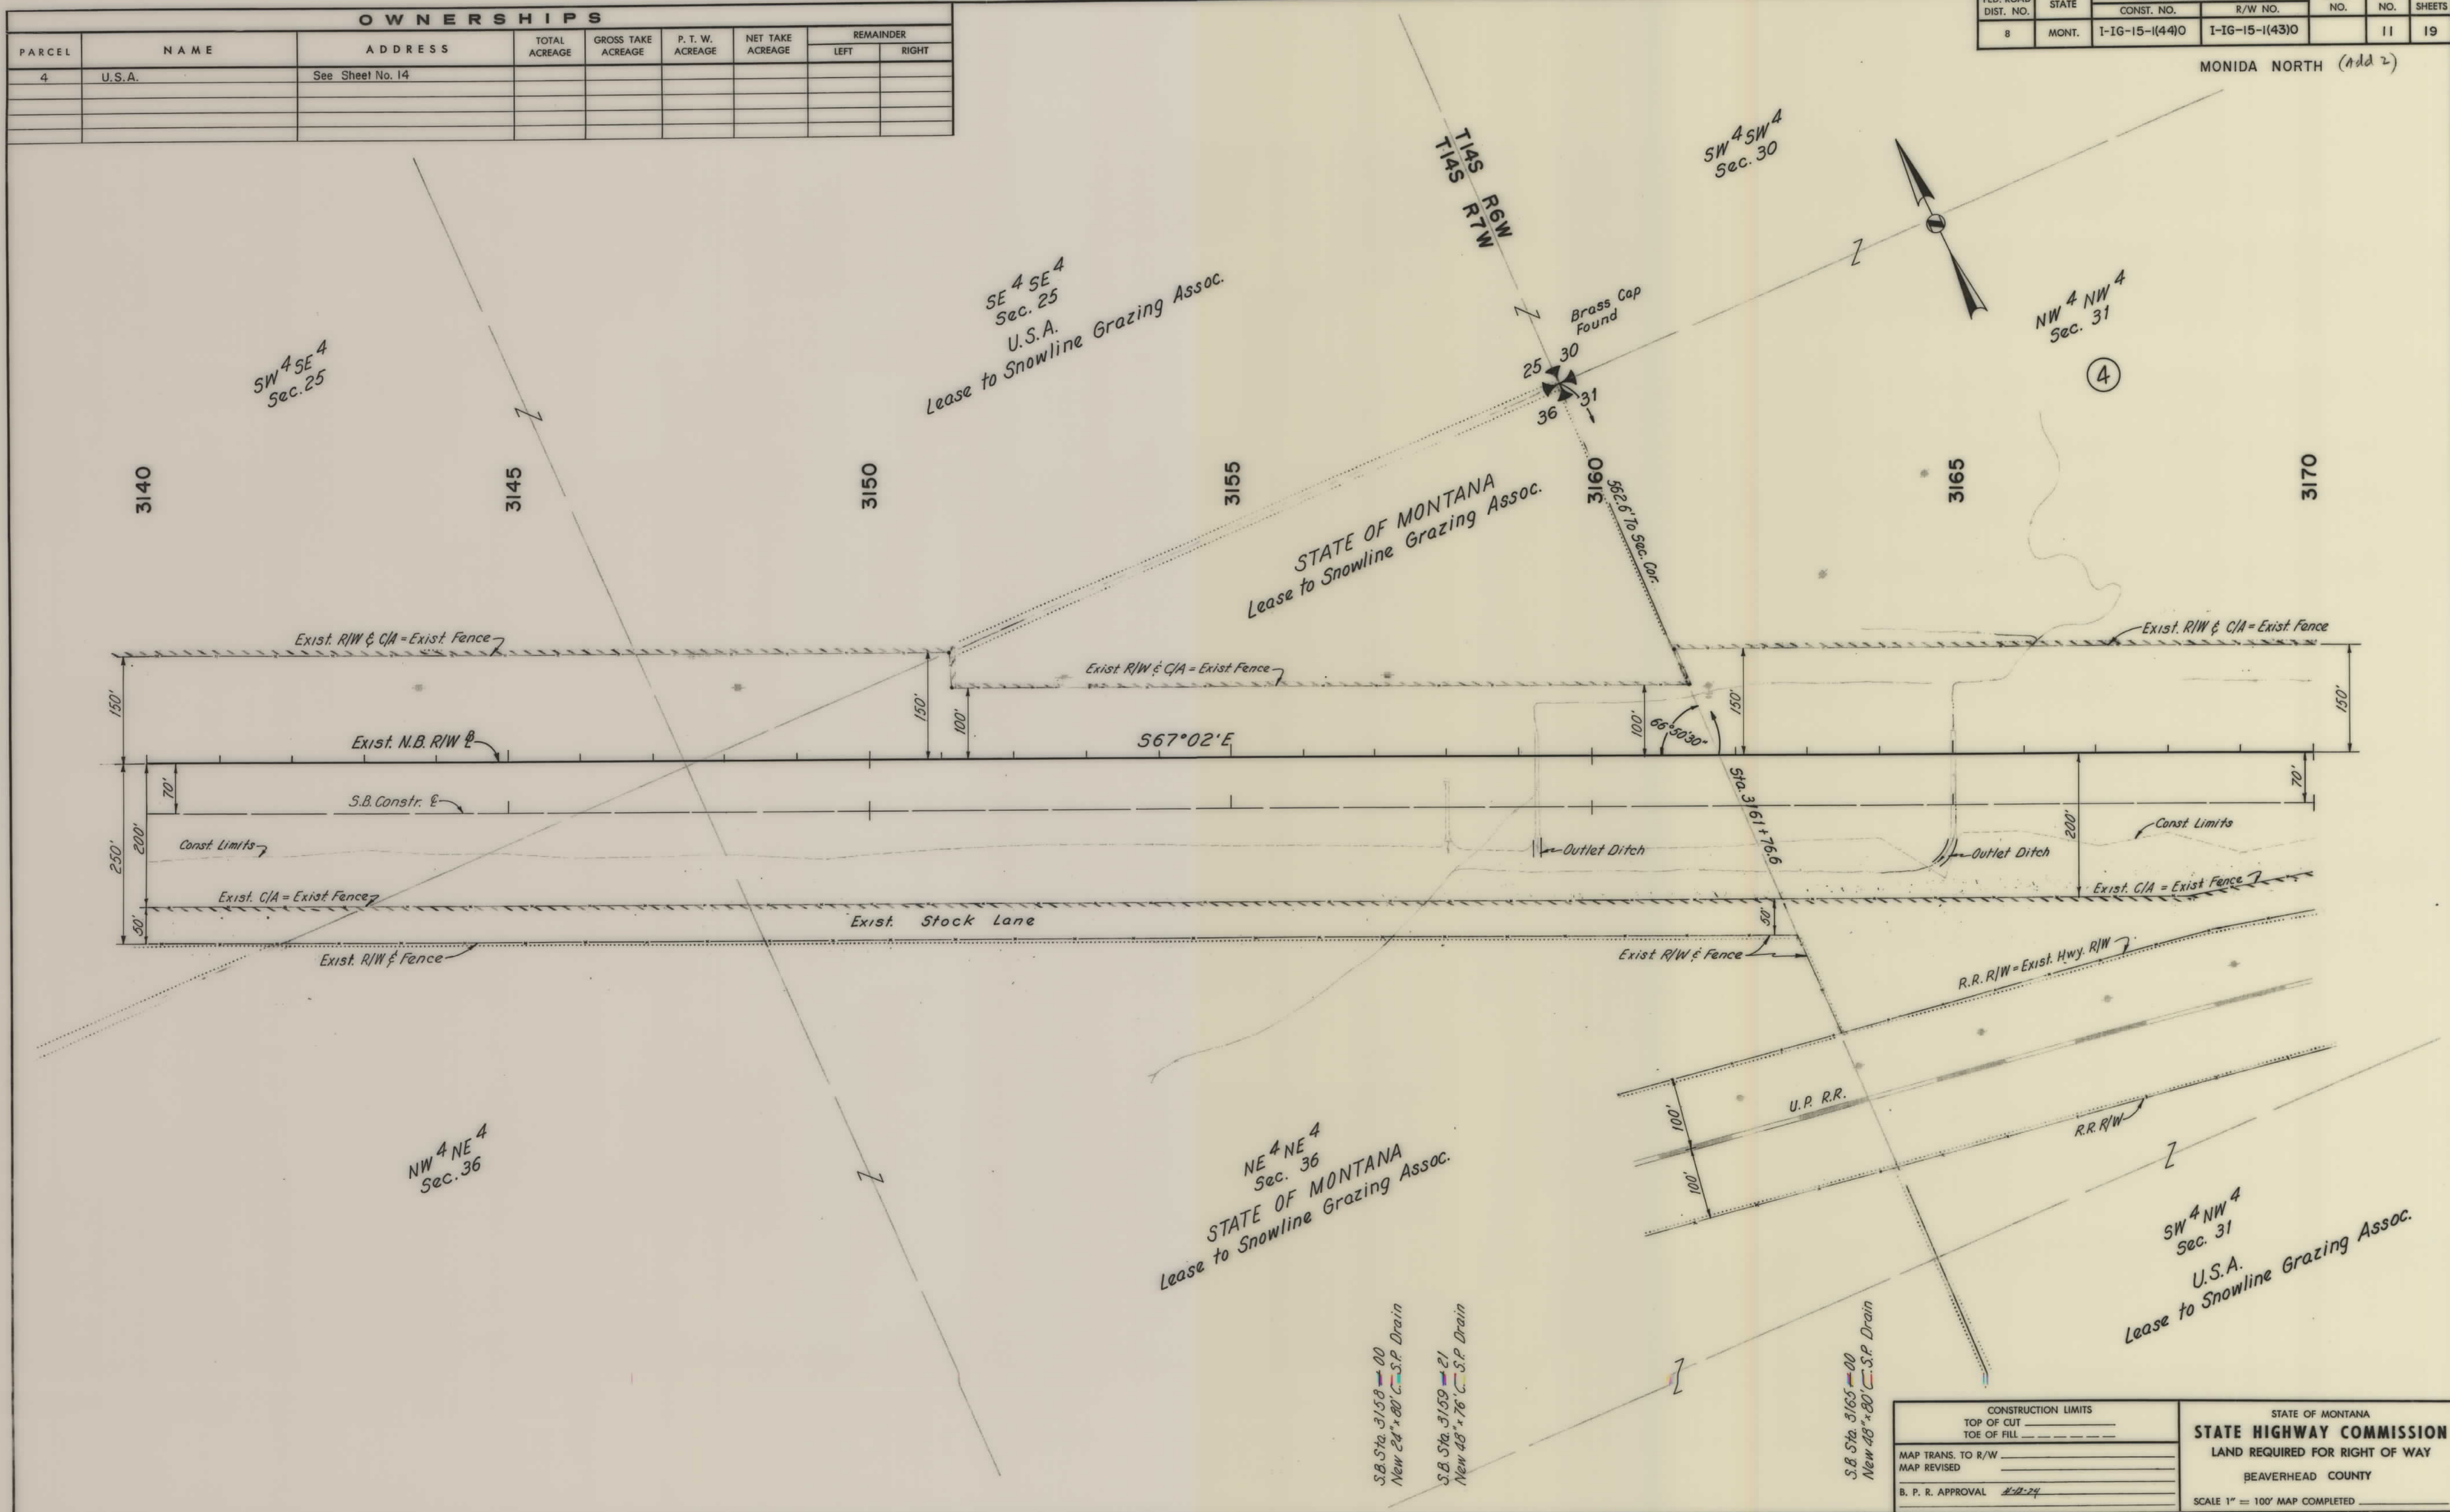


CONSTRUCTION LIMITS		STATE OF MONTANA	
TOP OF CUT	_____	STATE HIGHWAY COMMISSION	
TOE OF FILL	_____	LAND REQUIRED FOR RIGHT OF WAY	
MAP TRANS. TO R/W	_____	BEAVERHEAD COUNTY	
MAP REVISED	_____	SCALE 1" = 100' MAP COMPLETED _____	
B. P. R. APPROVAL	_____		

OWNERSHIPS								
PARCEL	NAME	ADDRESS	TOTAL ACREAGE	GROSS TAKE ACREAGE	P. T. W. ACREAGE	NET TAKE ACREAGE	REMAINDER	
							LEFT	RIGHT
4	U.S.A.	See Sheet No. 14						


FED. ROAD DIST. NO.	STATE	FED. AID PROJECT NUMBERS		STATE NO.	SHEET NO.	TOTAL SHEETS
		CONST. NO.	R/W NO.			
8	MONT.	I-16-15-1(44)0	I-16-15-1(43)0		12	19

MONIDA NORTH (Add 2)

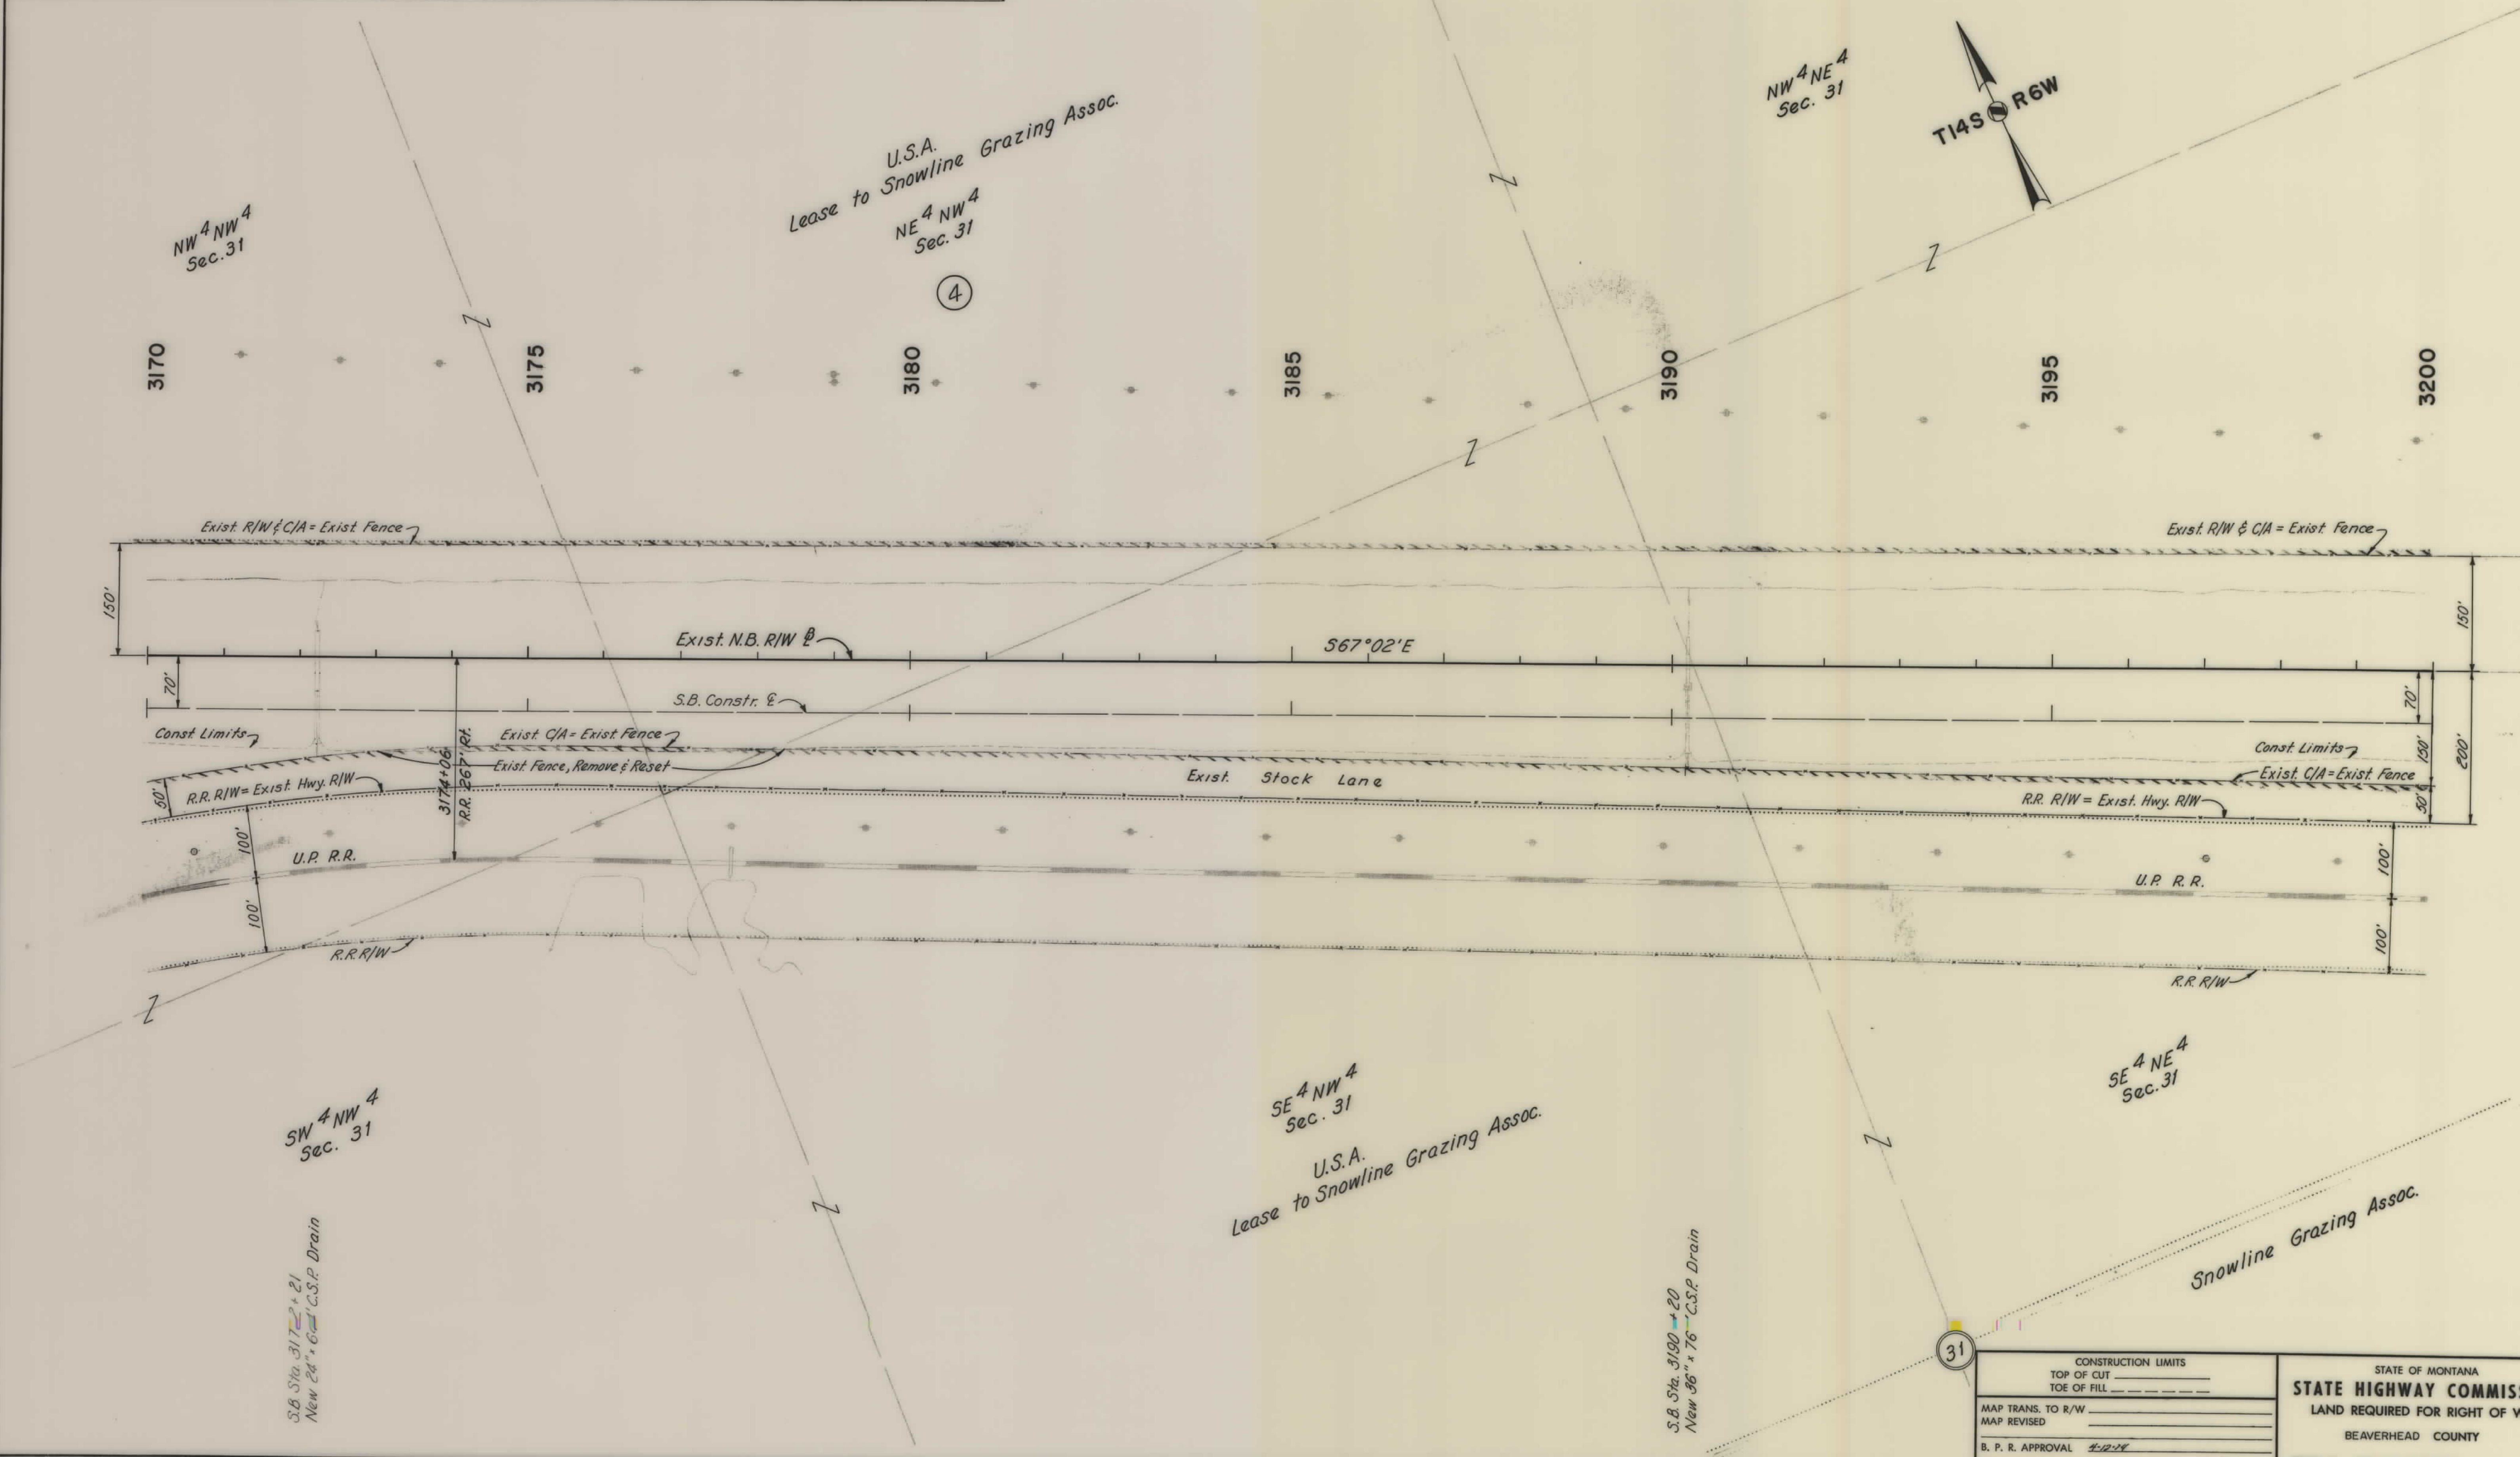

OWNERSHIPS								
PARCEL	NAME	ADDRESS	TOTAL ACREAGE	GROSS TAKE ACREAGE	P. T. W. ACREAGE	NET TAKE ACREAGE	REMAINDER	
							LEFT	RIGHT
4	U.S.A.			5.2		5.2		
5	Snowline Grazing Assoc.	See Sheet No. 15						

FED. ROAD DIST. NO.	STATE	FED. AID PROJECT NUMBERS		STATE NO.	SHEET NO.	TOTAL SHEETS
		CONST. NO.	R/W NO.			
8	MONT.	I-IG-15-1(44)0	I-IG-15-1(43)0		14	19

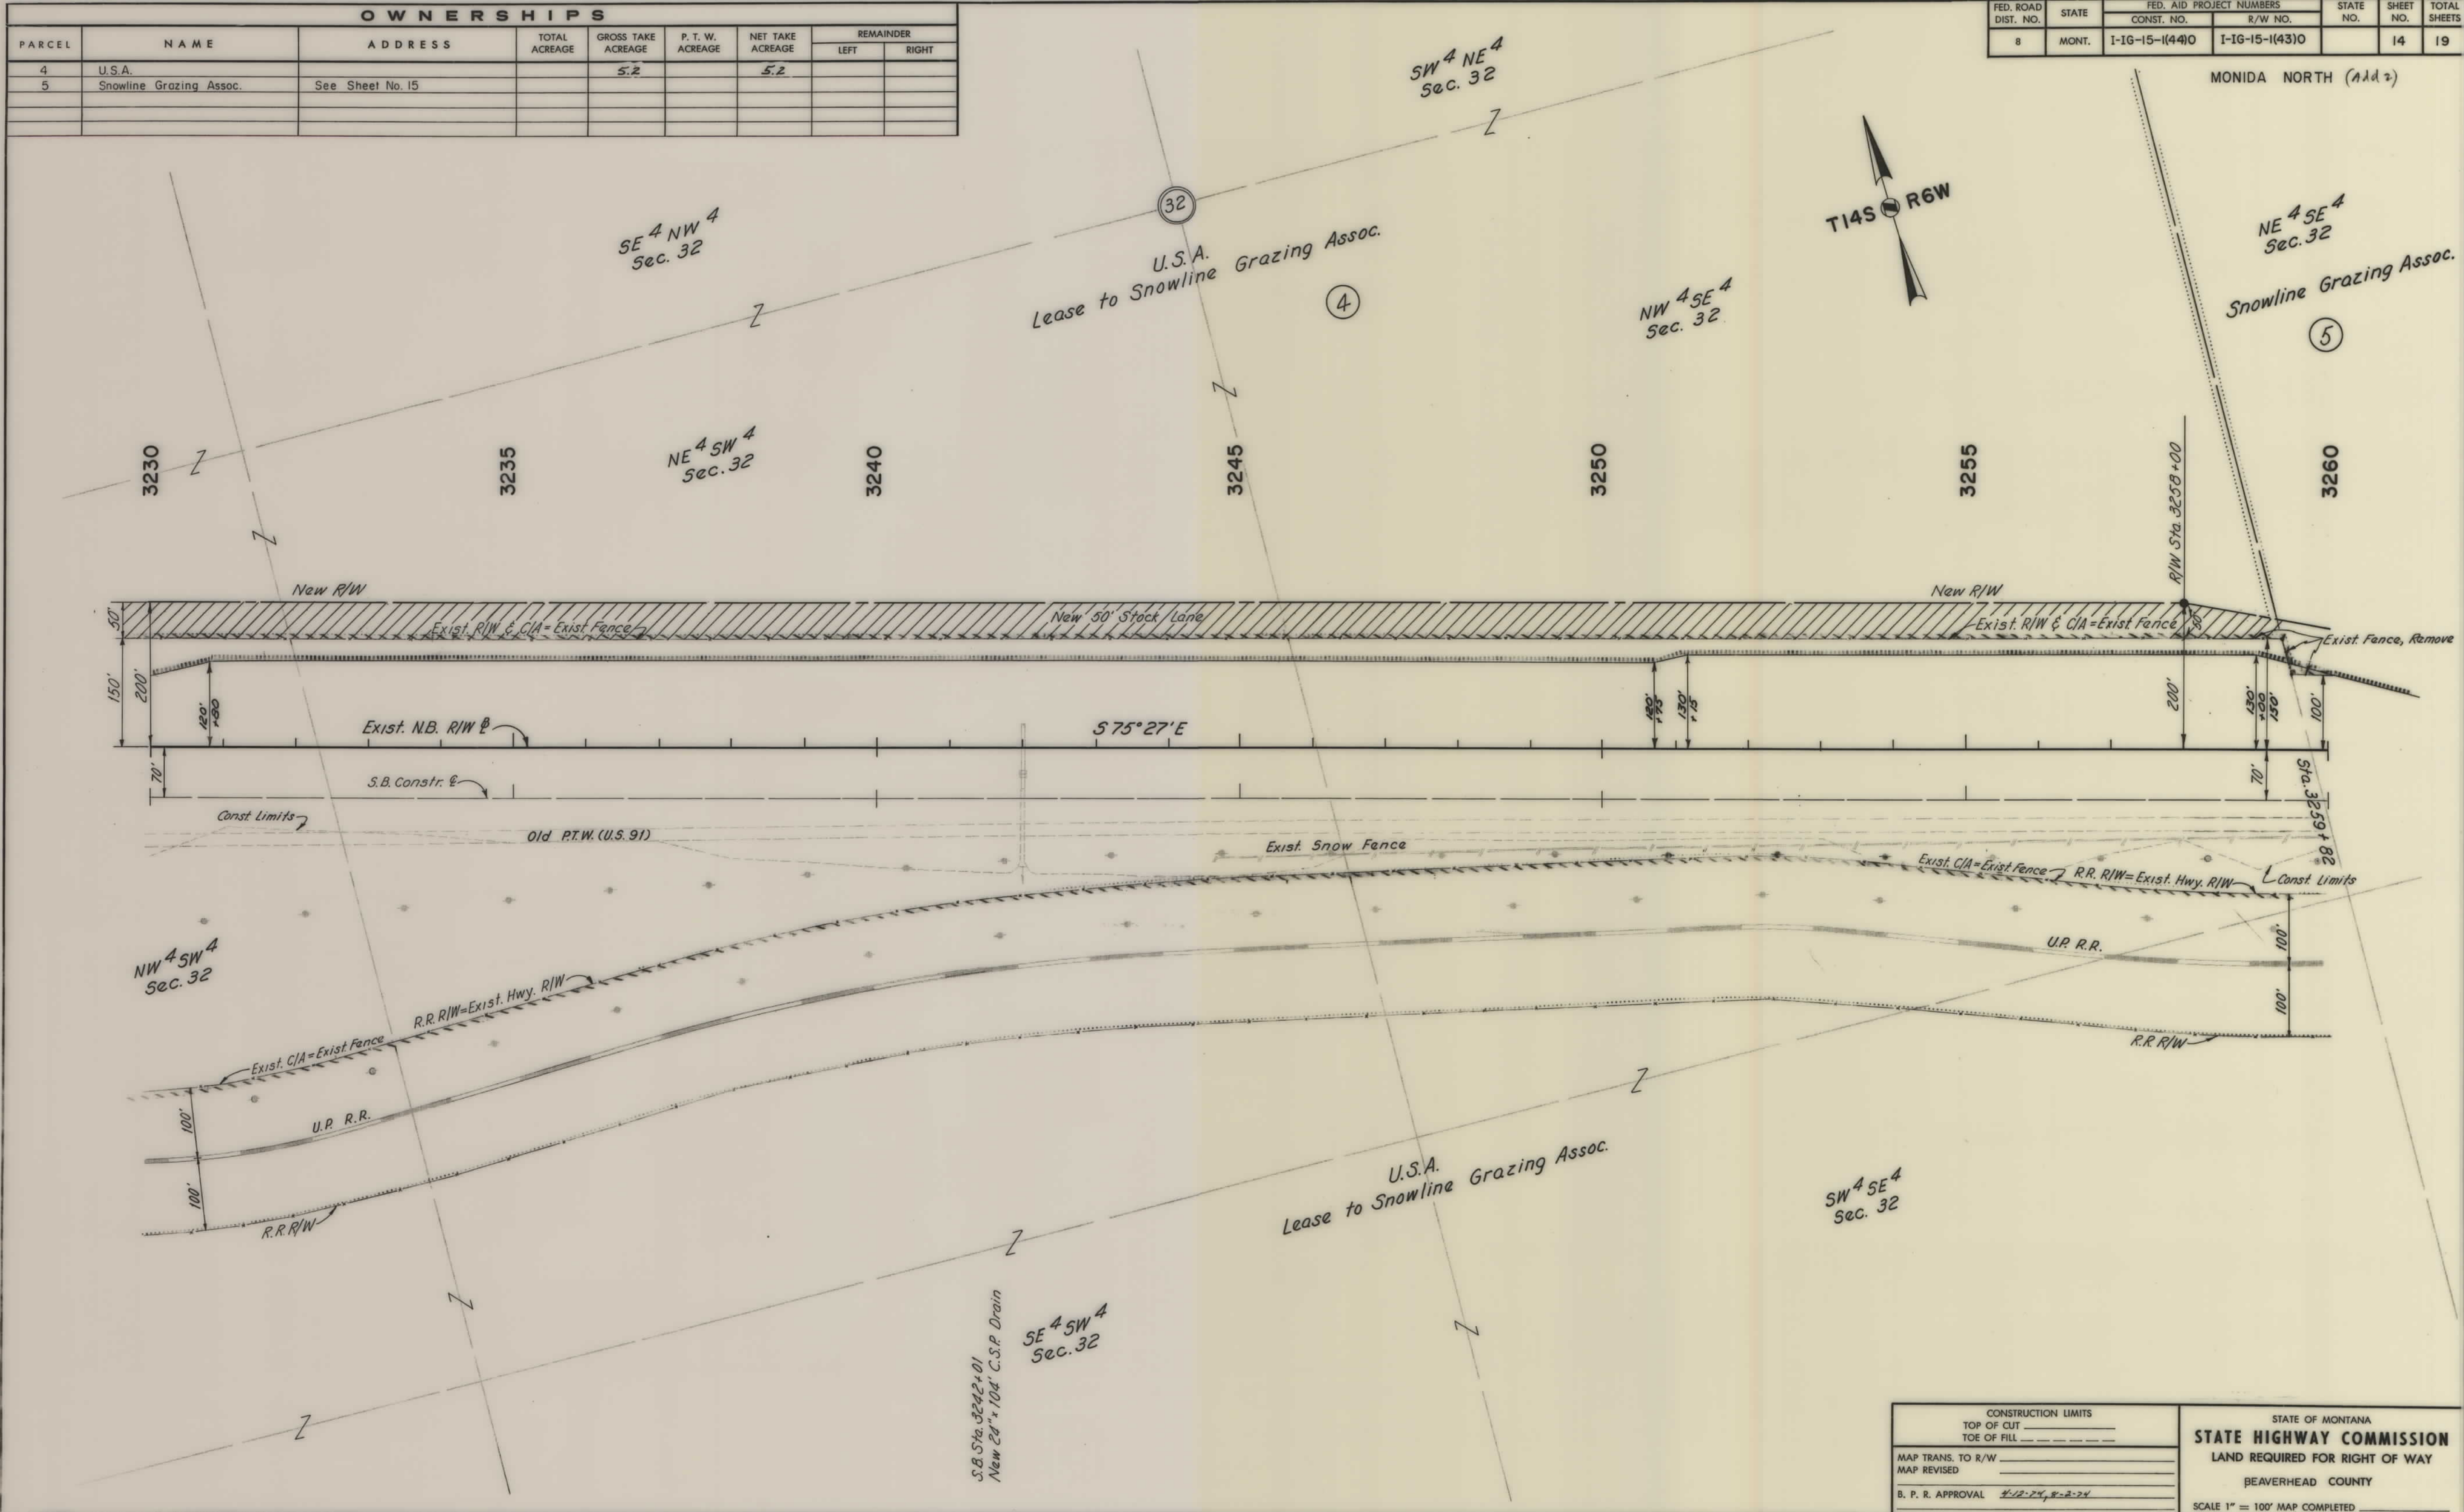

CONSTRUCTION LIMITS	
TOP OF CUT	_____
TOE OF FILL	_____
MAP TRANS. TO R/W	_____
MAP REVISED	_____
B. P. R. APPROVAL	4-12-74, 8-2-74


STATE OF MONTANA	
STATE HIGHWAY COMMISSION	
LAND REQUIRED FOR RIGHT OF WAY	
BEAVERHEAD COUNTY	
SCALE 1" = 100' MAP COMPLETED	

I-IG-15-1(43)0 SHT 14 OF 19

OWNERSHIPS									CONST. PERMIT	
PARCEL	NAME	ADDRESS	TOTAL ACREAGE	GROSS TAKE ACREAGE	P. T. W. ACREAGE	NET TAKE ACREAGE	REMAINDER		LEFT	RIGHT
8	LURNA LYONS									0.3
9	CENTENNIAL LIVESTOCK	See Sheet No. 18								1.4

FED. ROAD DIST. NO.	STATE	FED. AID PROJECT NUMBERS		STATE NO.	SHEET NO.	TOTAL SHEETS
		CONST. NO.	R/W NO.			
8	MONT.	I-16-15-1(44)0	I-16-15-1(43)0		17	19

MONIDA NORTH (Add 2)

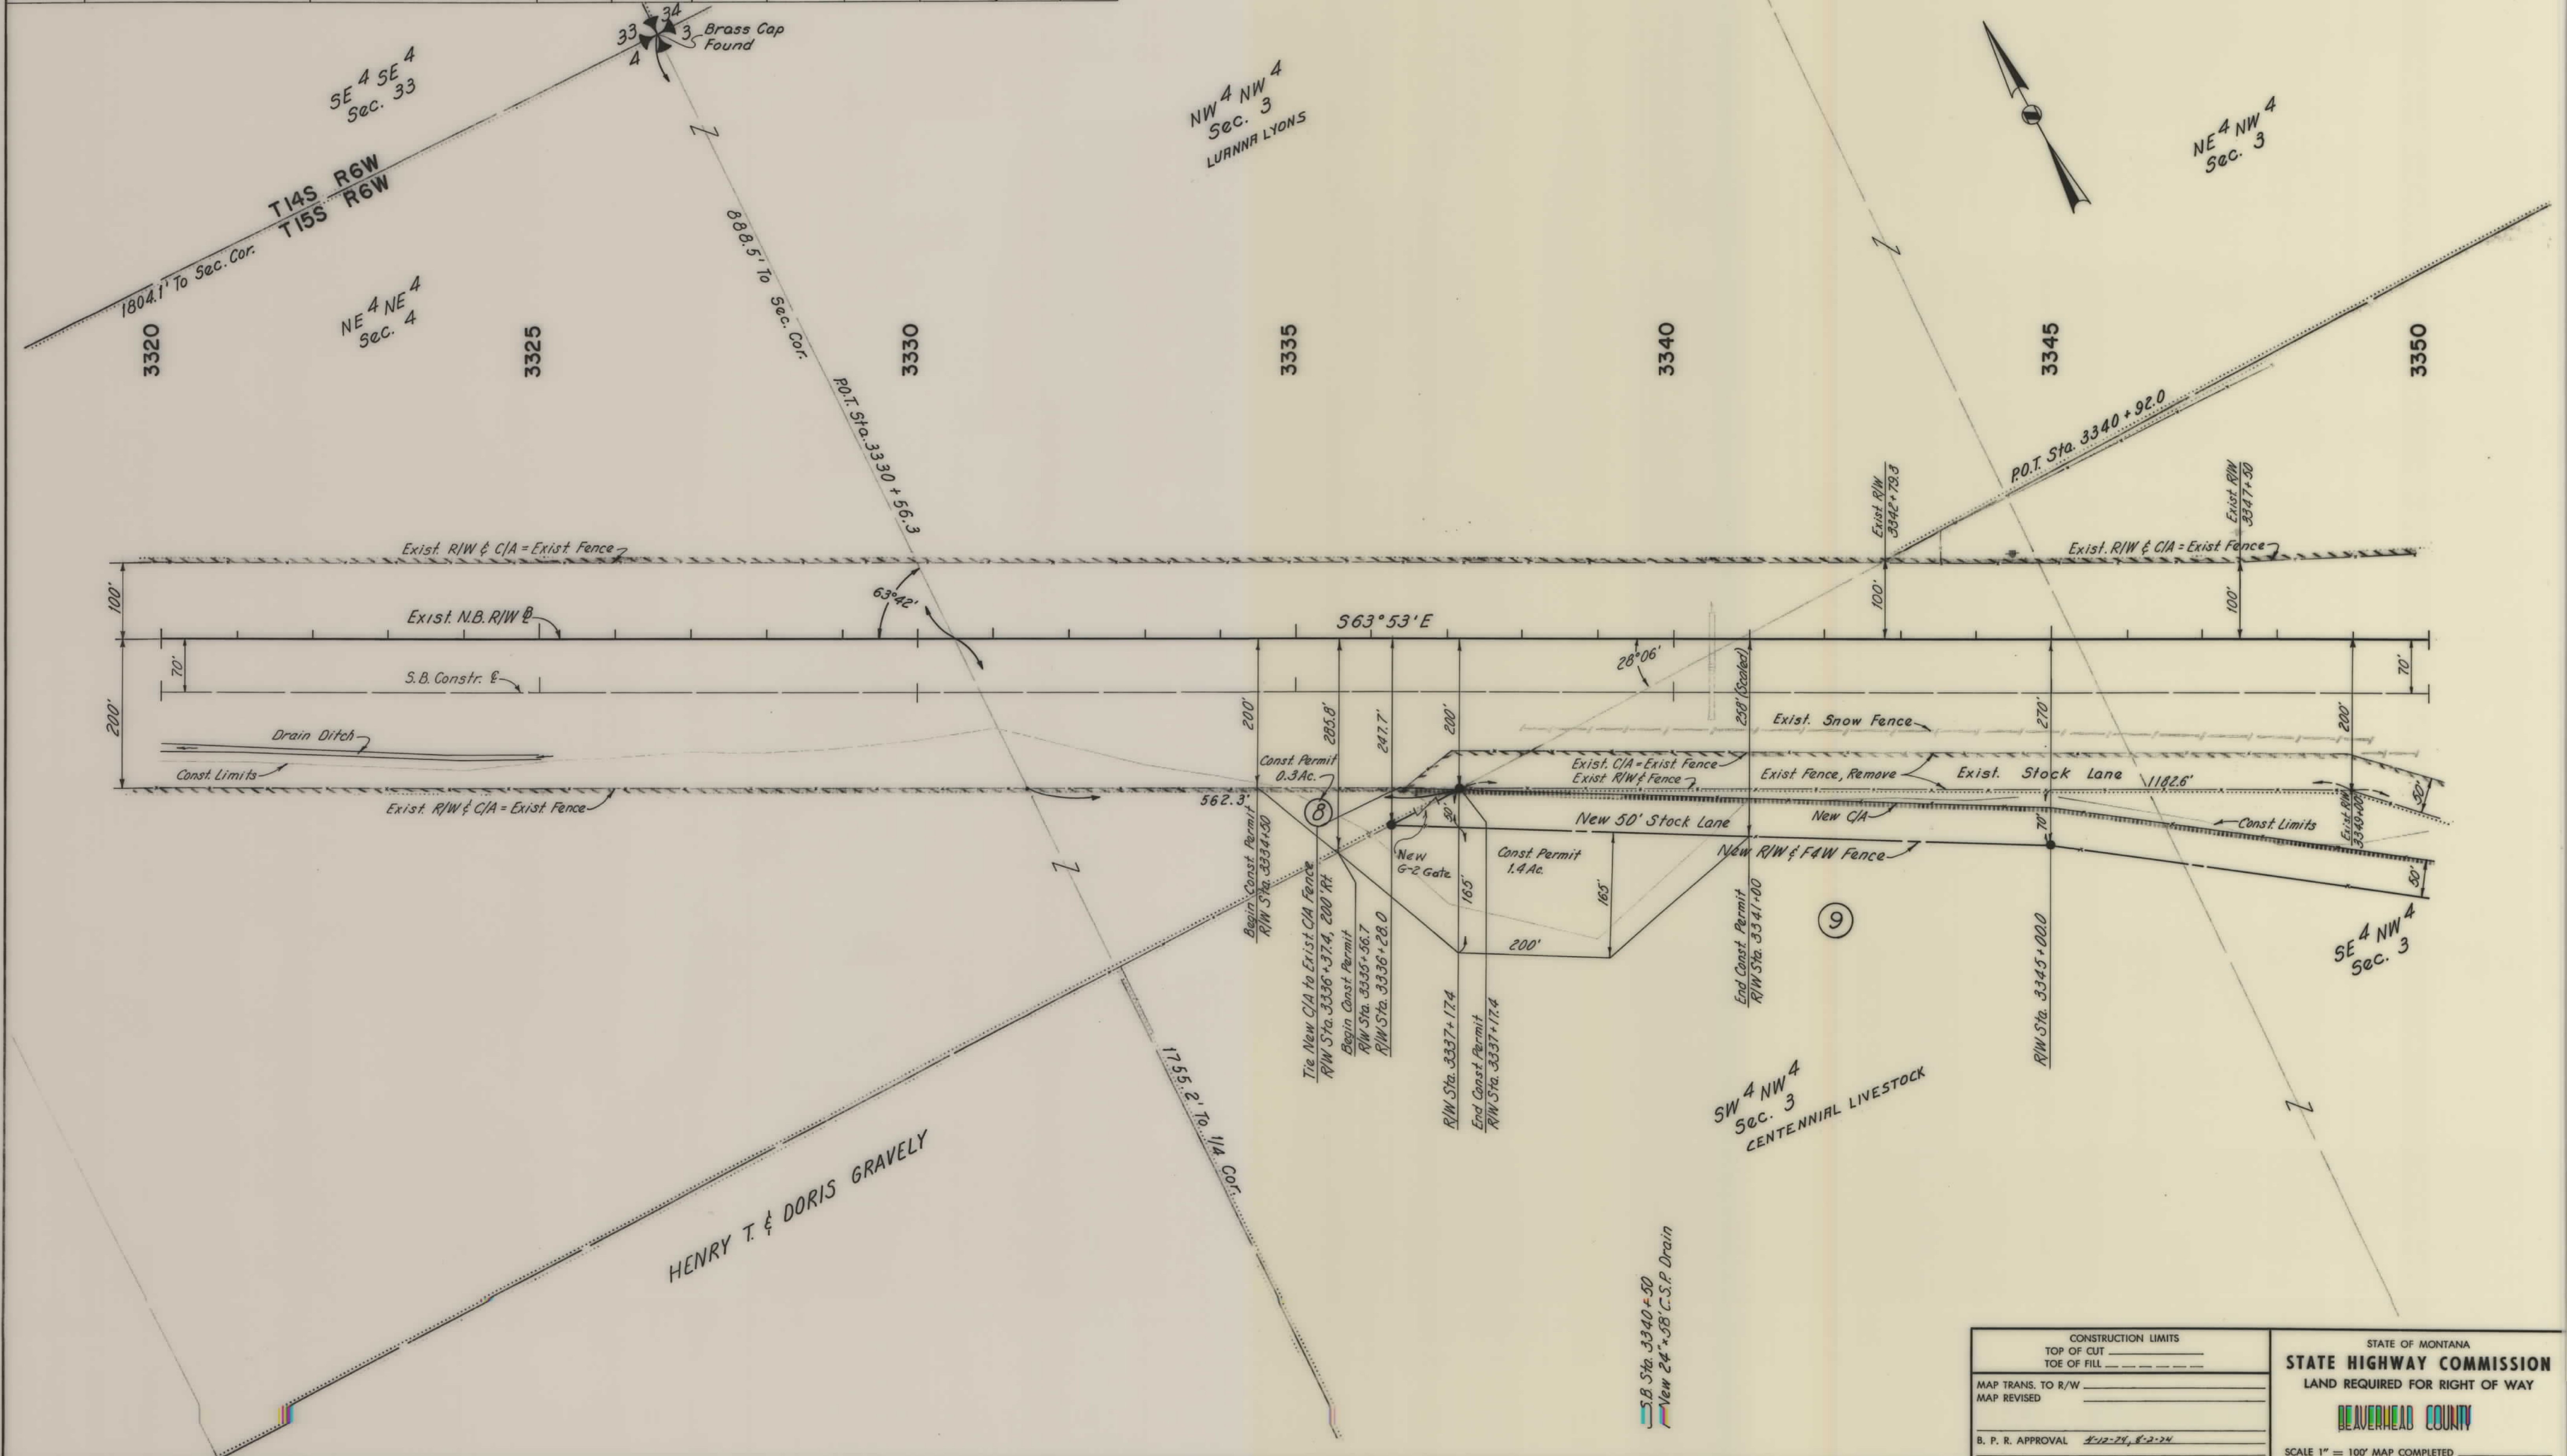



CONSTRUCTION LIMITS		STATE OF MONTANA	
TOP OF CUT	TOE OF FILL	STATE HIGHWAY COMMISSION	
MAP TRANS. TO R/W		LAND REQUIRED FOR RIGHT OF WAY	
MAP REVISED		BEAVERHEAD COUNTY	
B. P. R. APPROVAL 4-12-24, 8-2-24		SCALE 1" = 100' MAP COMPLETED	

I-16-15-1(43)0 SHT 17 OF 19

OWNERSHIPS							
PARCEL	NAME	ADDRESS	TOTAL ACREAGE	GROSS TAKE ACREAGE	P. T. W. ACREAGE	NET TAKE ACREAGE	REMAINDER
							LEFT RIGHT
10	LUANNA LYONS		15.4	1.7		1.7	
10A	LUANNA LYONS					PERMIT 0.5	13.7

FED. ROAD DIST. NO.	STATE	FED. AID PROJECT NUMBERS		STATE NO.	SHEET NO.	TOTAL SHEETS
		CONST. NO.	R/W NO.			
8	MONT.	I-16-15-1(44)0	I-16-15-1(43)0		19	19

MONIDA NORTH (add 2)

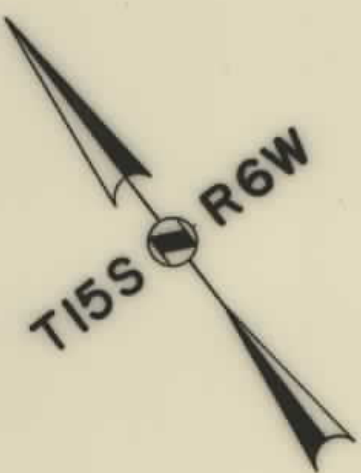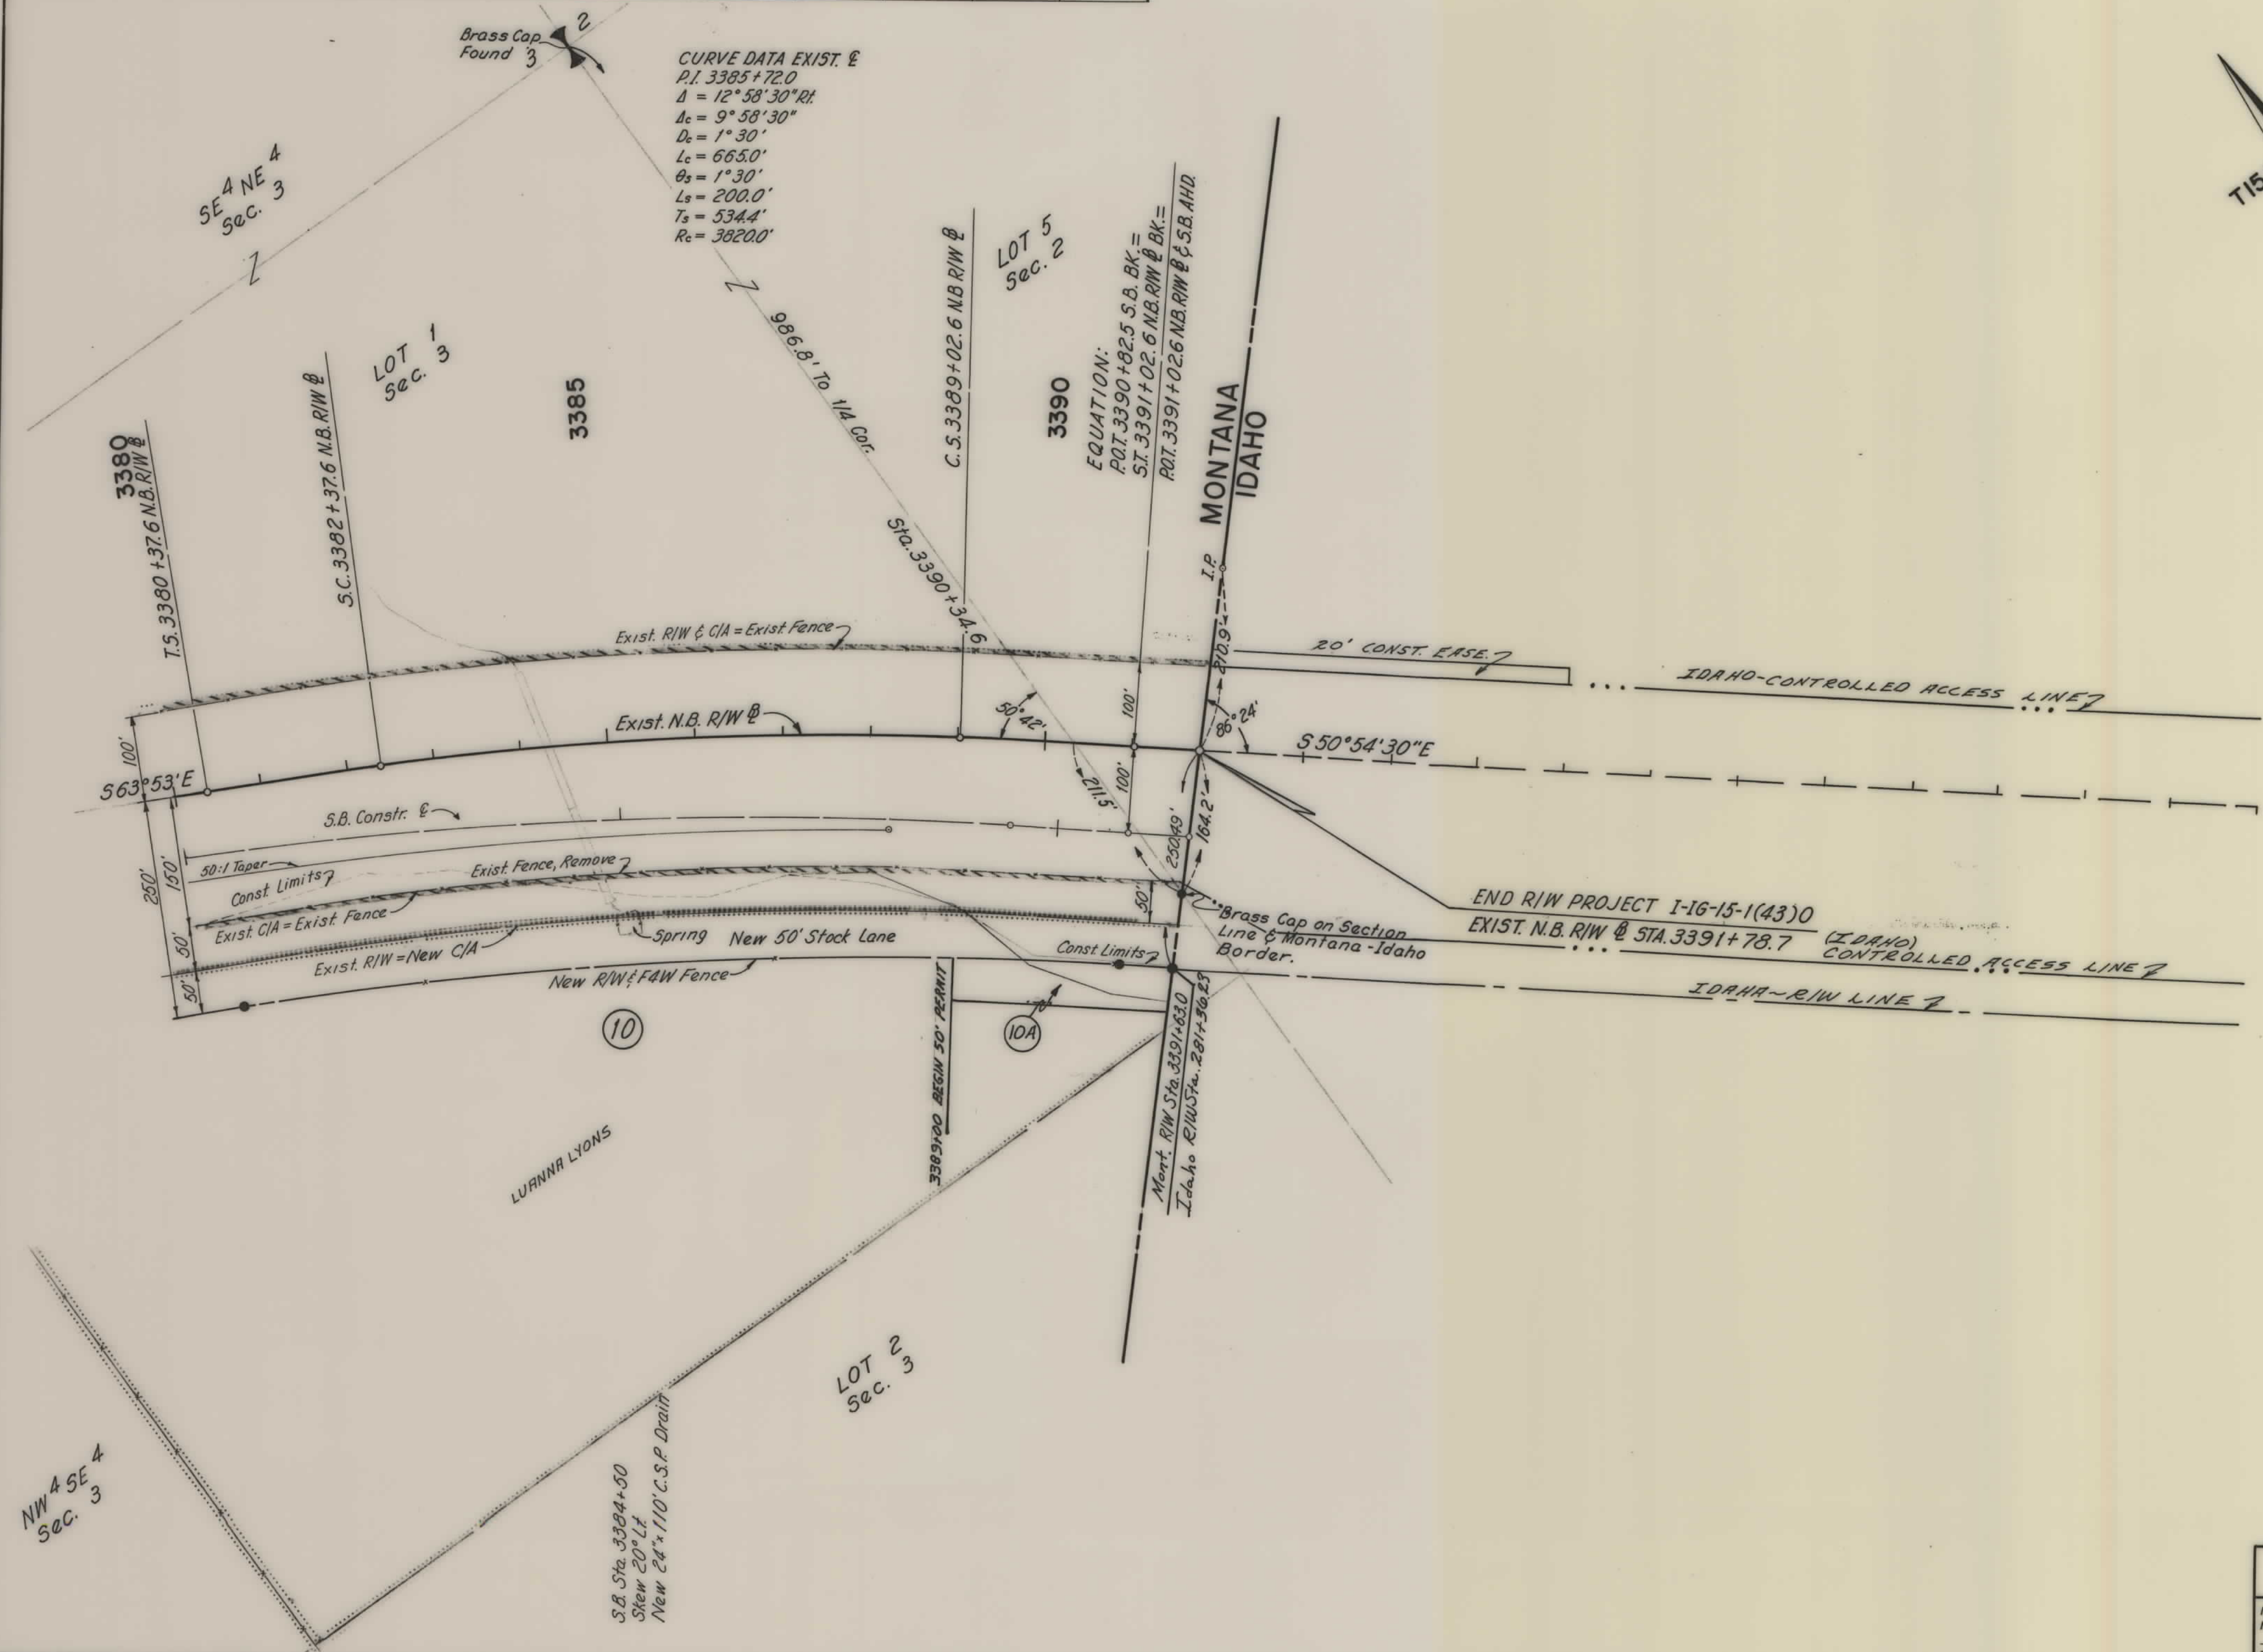

CONSTRUCTION LIMITS		STATE OF MONTANA	
TOP OF CUT	_____	STATE HIGHWAY COMMISSION	
TOE OF FILL	_____		
MAP TRANS. TO R/W		LAND REQUIRED FOR RIGHT OF WAY	
MAP REVISED		BEAVERHEAD COUNTY	
B. P. R. APPROVAL 4-12-74, 9-2-74, 9/16/77		SCALE 1" = 100' MAP COMPLETED	

I-16-15-1(43)0 SHT 19 OF 19