


PLANS
NOT
TO
SCALE

7	6	5	4	3	2	1
$\Delta = 15^{\circ}30' RT$ $D = 6^{\circ}31'15"$ $T = 119.6'$ $L = 237.7'$ $R = 465.9'$	$\Delta = 25^{\circ}30' LT$ $D = 12^{\circ}18'$ $T = 105.4'$ $L = 207.3'$ $R = 465.9'$	$\Delta = 17^{\circ}21' RT$ $D = 8^{\circ}00'$ $T = 109.3'$ $L = 216.3'$ $R = 716.3'$	$\Delta = 12^{\circ}29' RT$ $D = 3^{\circ}00'$ $T = 208.9'$ $L = 416.1'$ $R = 2865.0'$	$\Delta = 19^{\circ}15'30' RT$ $D = 3^{\circ}00'$ $T = 299.1'$ $L = 592.6'$ $R = 2865.0'$	$\Delta = 7^{\circ}55' RT$ $D = 2^{\circ}00'$ $T = 198.3'$ $L = 395.8'$ $R = 2865.0'$	$\Delta = 6^{\circ}25' LT$ $D = 2^{\circ}00'$ $T = 210.8'$ $L = 420.8'$ $R = 2865.0'$

FED. ROAD DIST. NO.	STATE	FED. AID PROJECT NO.	STATE	SHEET NO.	TOTAL SHEETS
8	MONT.	1-16 15-2(13) 131	8152-13	1	5

BUTTE - NORTH

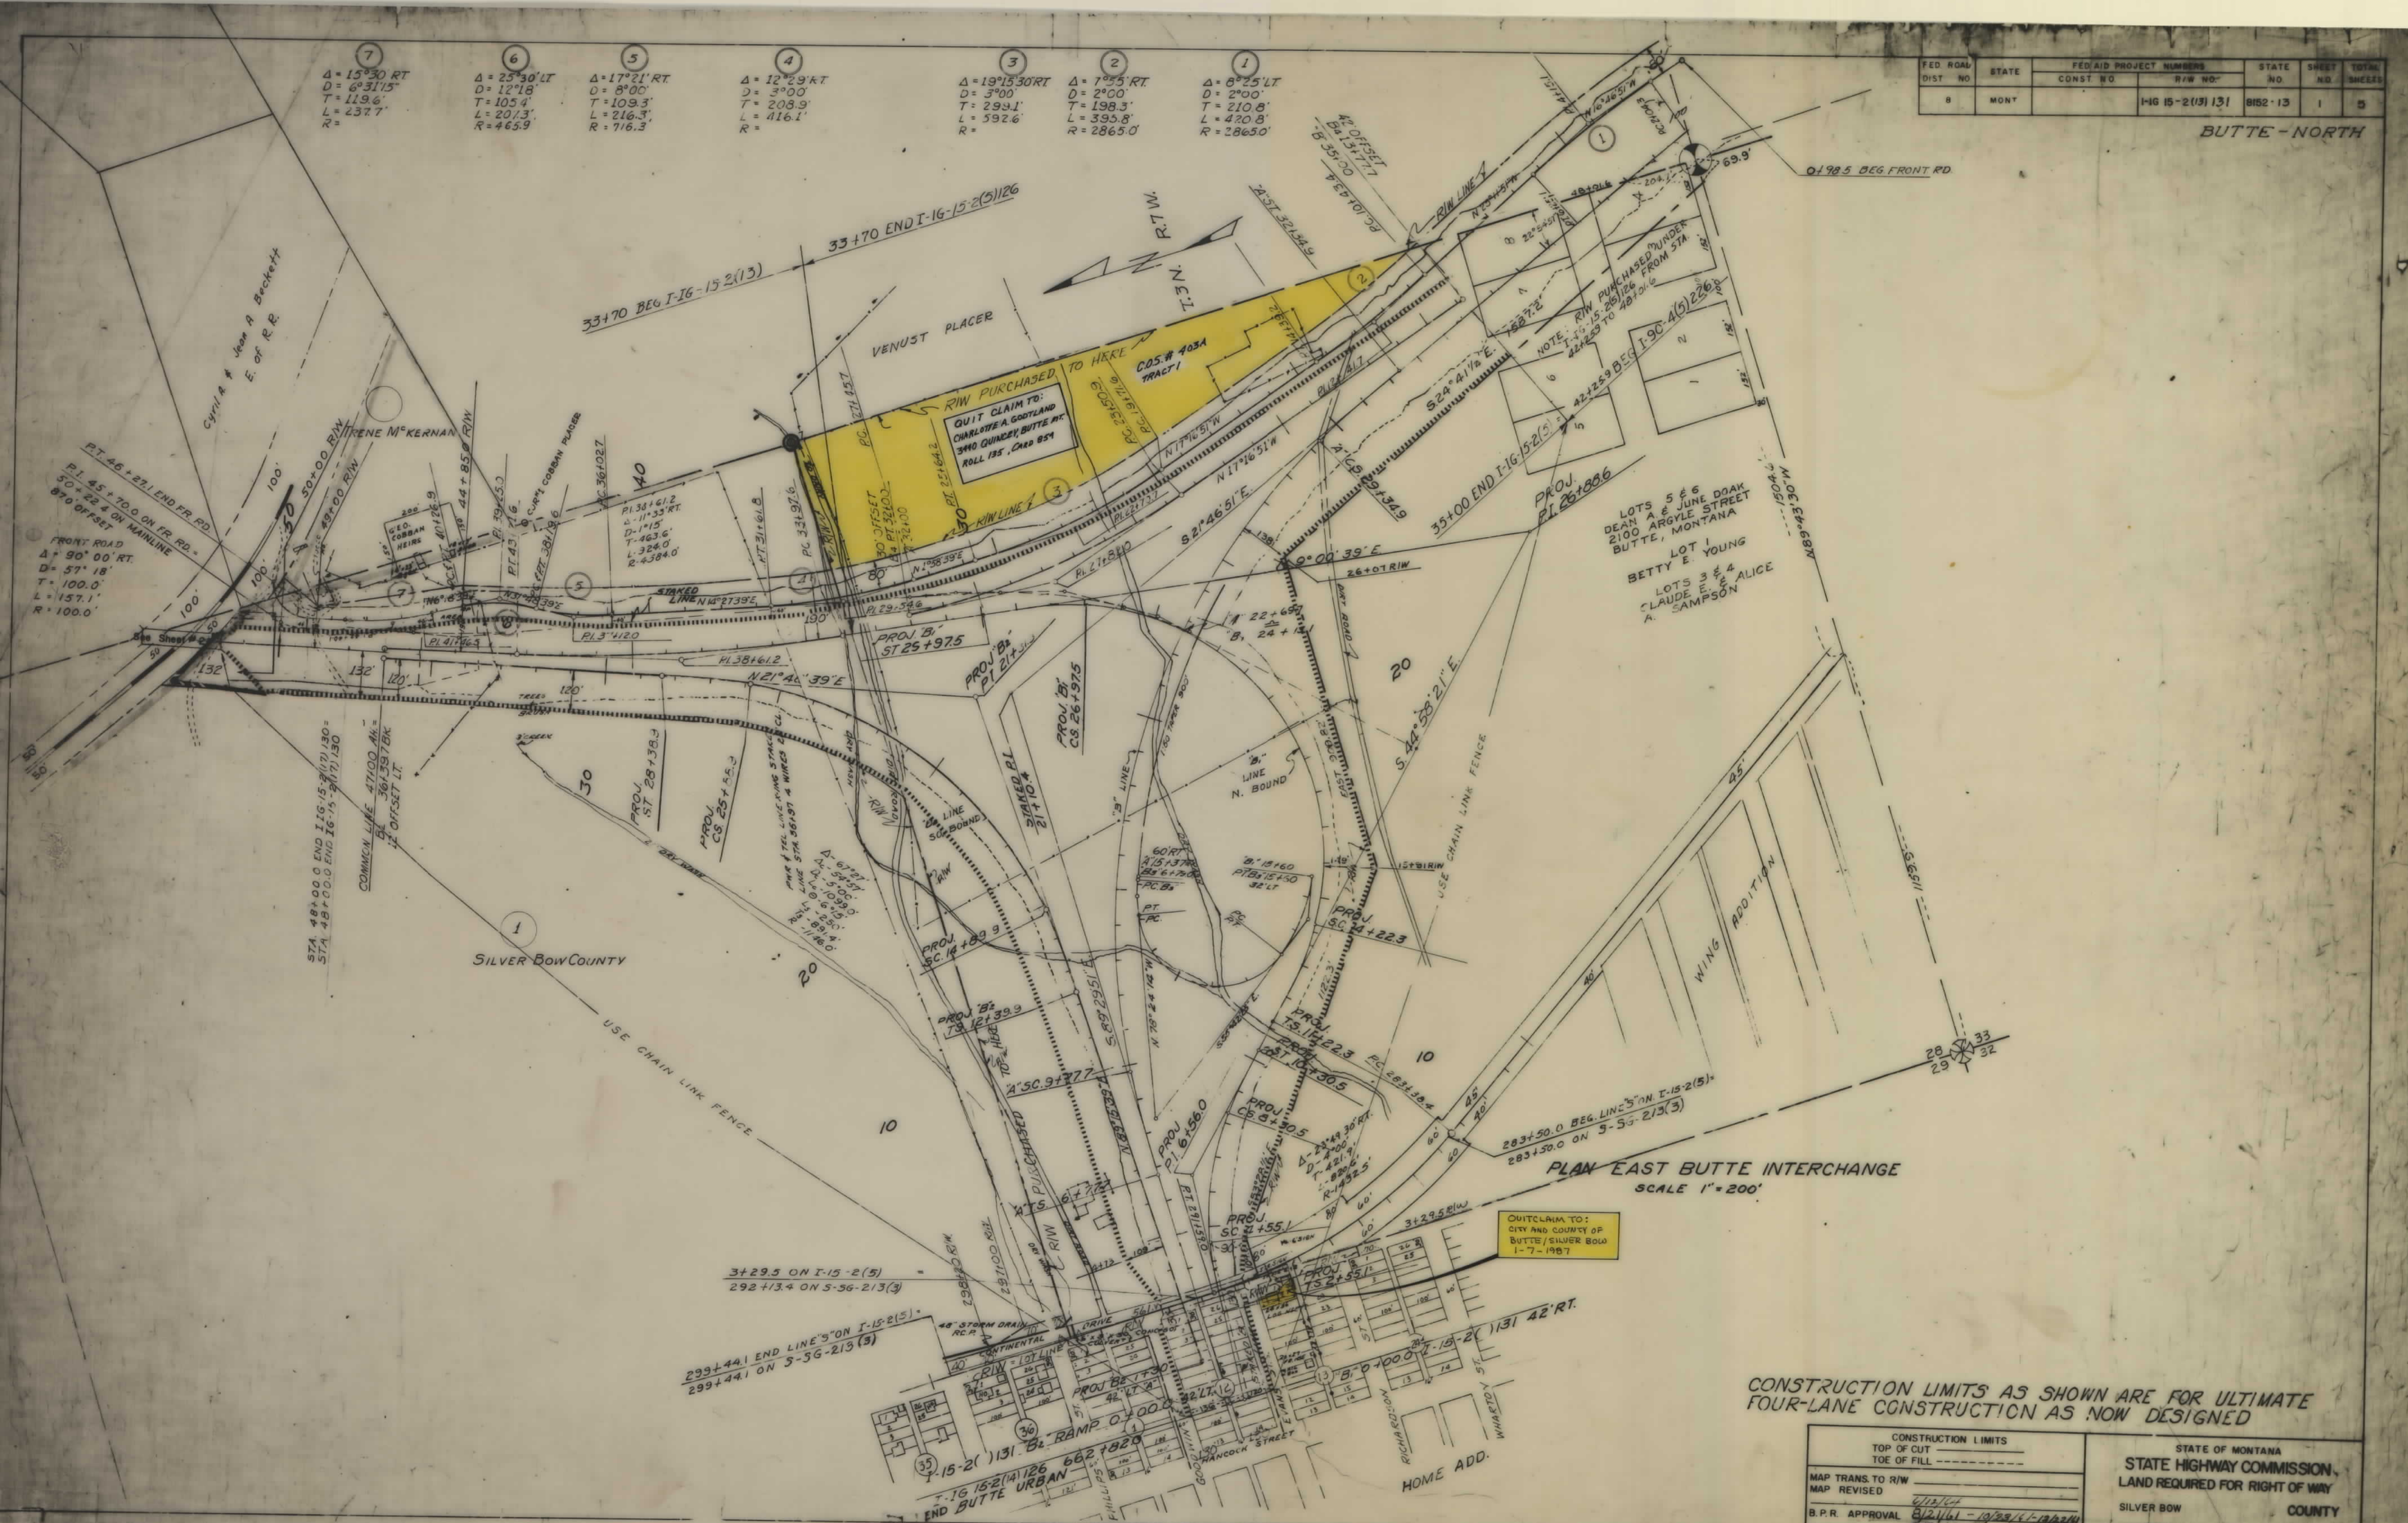


PLAN EAST BUTTE INTERCHANGE
SCALE 1" = 200'

CONSTRUCTION LIMITS AS SHOWN ARE FOR ULTIMATE
FOUR-LANE CONSTRUCTION AS NOW DESIGNED

CONSTRUCTION LIMITS TOP OF CUT TOE OF FILL	STATE OF MONTANA STATE HIGHWAY COMMISSION LAND REQUIRED FOR RIGHT OF WAY SILVER BOW COUNTY SCALE 1" = 200' MAP COMPLETED
MAP TRANS. TO R/W MAP REVISED B.P.R. APPROVAL	4/15/44 8/2/44 - 10/29/44 - 10/29/44 8/7/44 - 10/29/44 - 10/29/44

BUTTE-NORTH

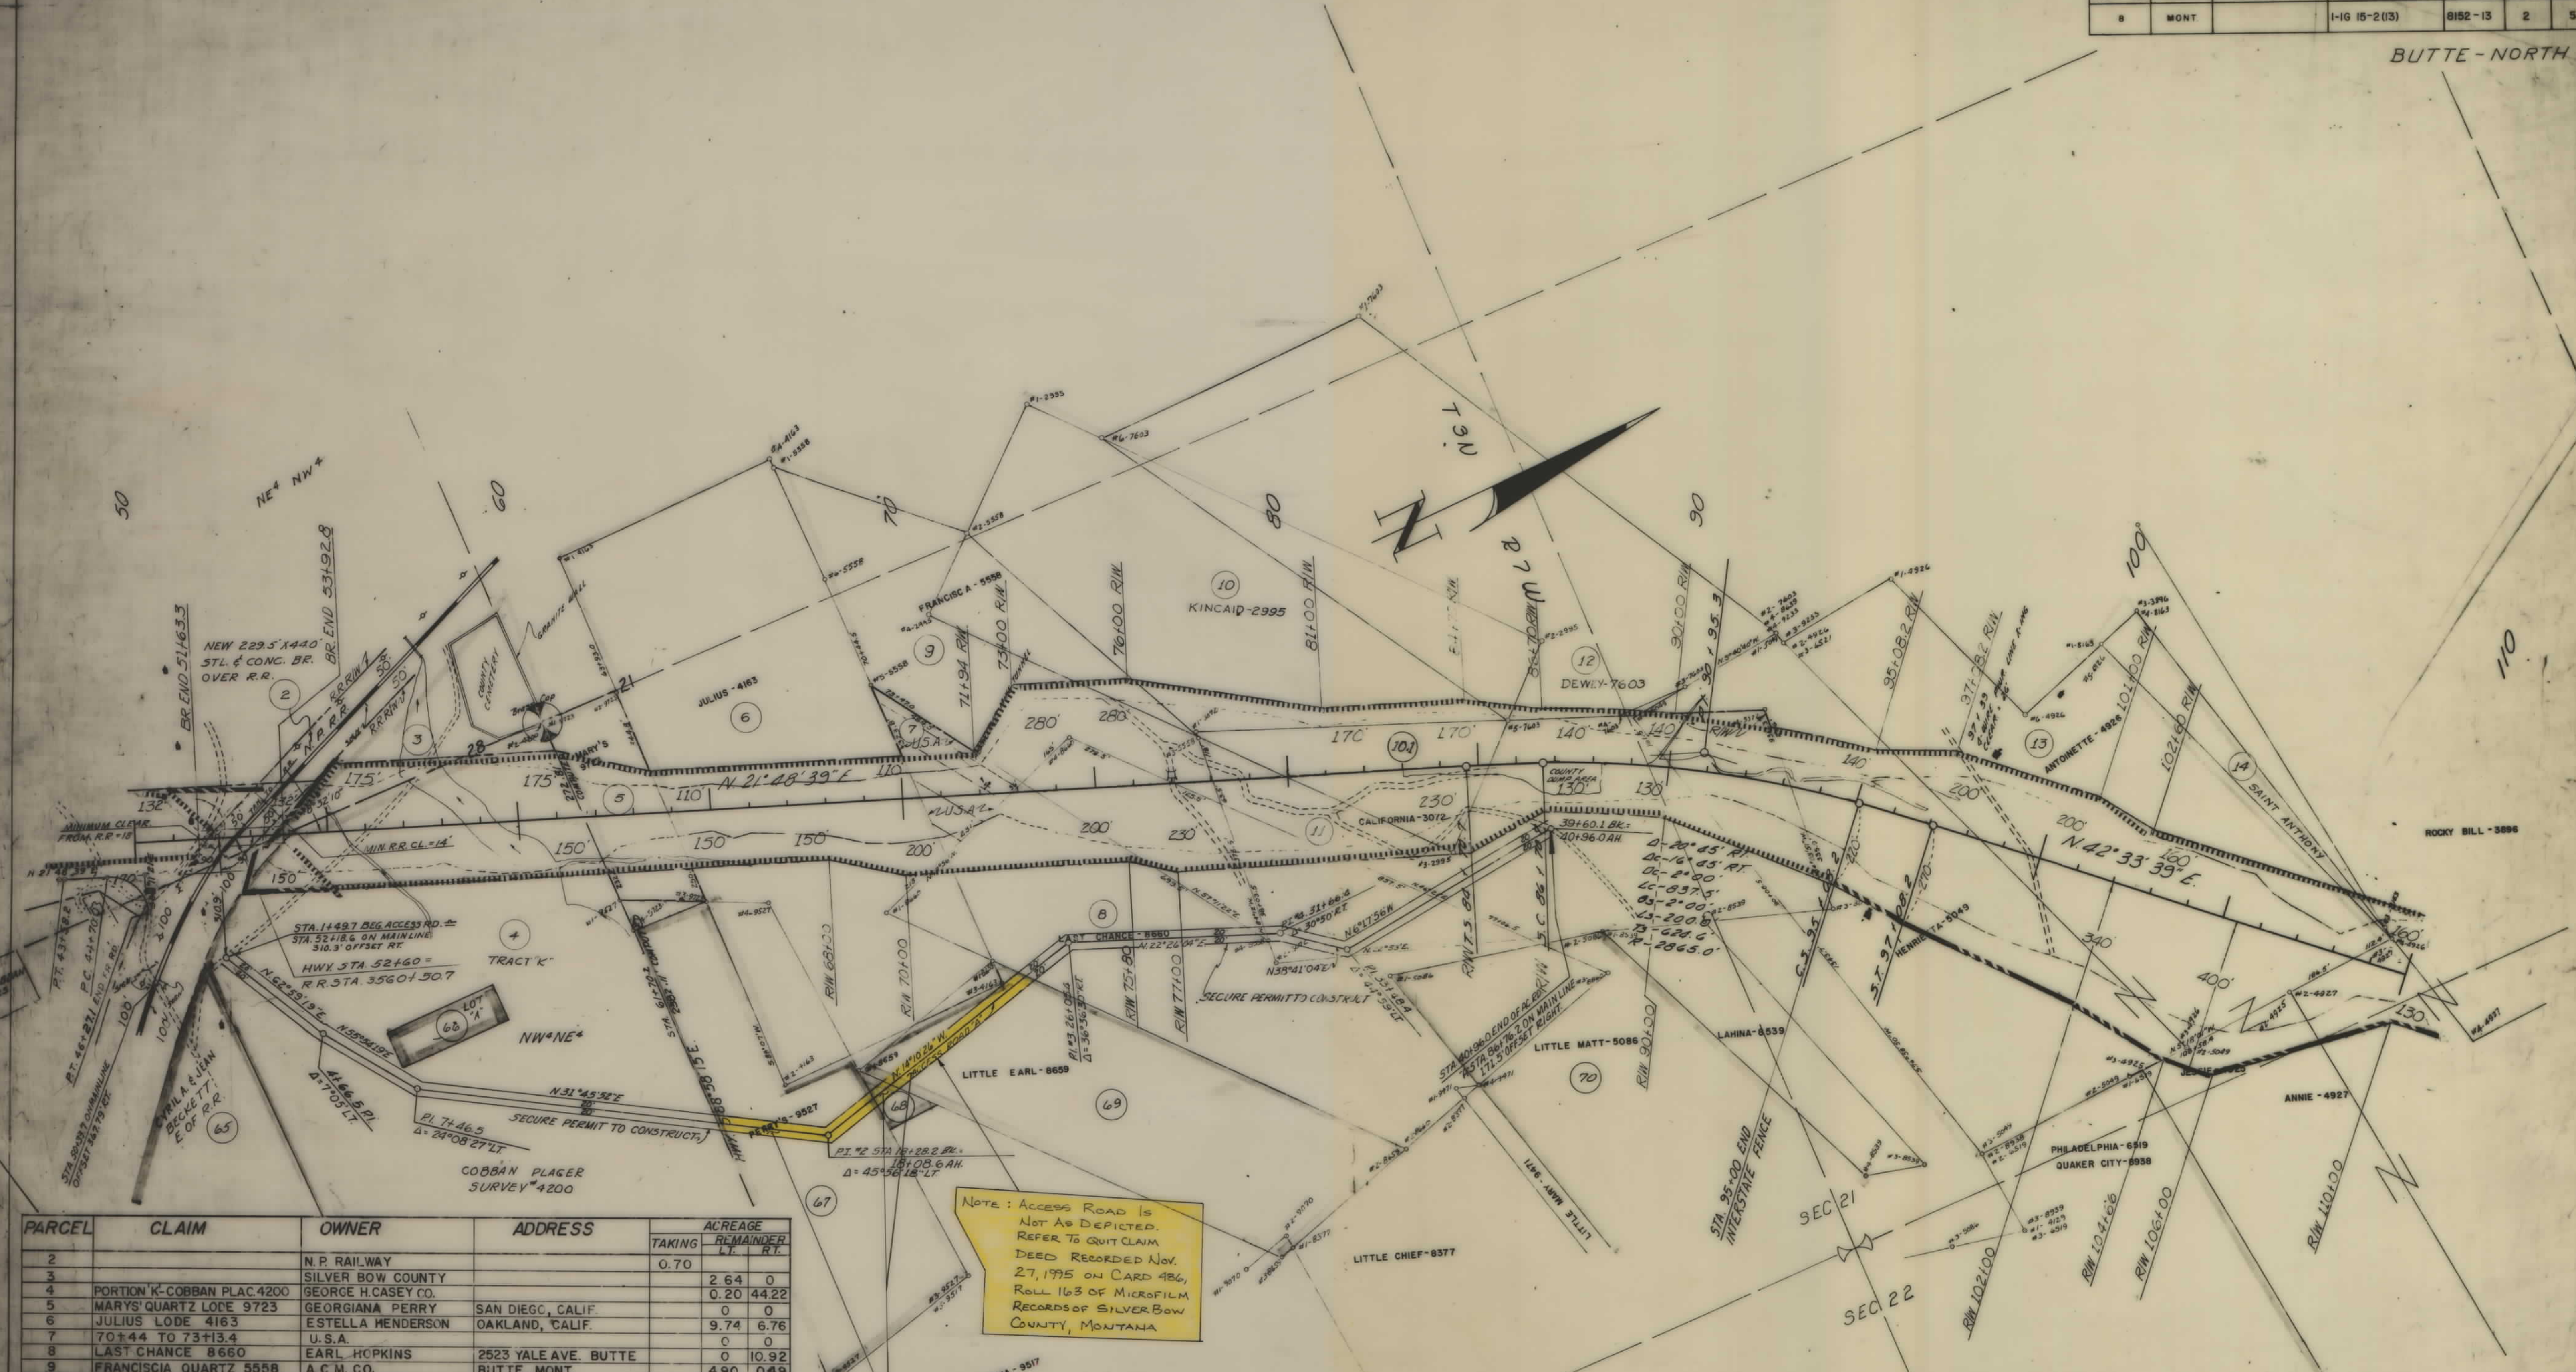

PARCEL	CLAIM	OWNER	ADDRESS	ACREAGE	
				TAKING	REMAINDER
2		N.P. RAILWAY		0.70	
3		SILVER BOW COUNTY			2.64 0
4	PORTION K-COBBAN PLAC. #200	GEORGE H. CASEY CO.		0.20	44.22
5	MARYS QUARTZ LOPE 9723	GEORGIANA PERRY	SAN DIEGO, CALIF.	0	0
6	JULIUS LOPE 4163	ESTELLA MENDERSOHN	OAKLAND, CALIF.	9.74	6.76
7	70+44 TO 73+13.4	U.S.A.		0	0
8	LAST CHANCE 8660	EARL HOPKINS	2523 YALE AVE. BUTTE	0	10.92
9	FRANCISCA QUARTZ 5558	A.C.M. CO.	BUTTE, MONT.	4.90	0.49
10	KINCAID 2995	A.C.M. CO.-ETAL	BUTTE, MONT.	15.18	0
11	CALIFORNIA QUARTZ 3072	A.C.M. CO. & MELVINA DAVIS		0	9.09
12	DEWEY 7603	JOE S. PORTER & WILLIAM BRAY	BUTTE, MONT.	15.49	0
13	HENRIETTA QUARTZ 5049	A.C.M. CO.	BUTTE, MONT.	1.72	6.06
	ANTOINETTE QUARTZ 4926	A.C.M. CO.		8.07	0
	JESSIE 4925	"		0	14.12
	ANNIE QUARTZ 4927	"		0	
14	SAINT ANTHONY 8153	SIMON BENNETT JOHN LAUGHLIN	820 CALEDONIA, BUTTE	1.31	0
45	LOT 1 OF COBBAN PLAGER #4200	CYRIL A. & JEAN BECKETT	96 1834 UTAH AVE. BUTTE	NO TAKE	
46	PERRY'S LOPE # 9527	LOUISE MERRIFIELD	809 E. PARK ST., BUTTE	0.42	
47	U.S. GOVE LOT #18	GEORIANA PERRY		0.05	
48	LITTLE EARL #8659			0.41	
49	LITTLE MATT #5084	HAROLD W. LOOMER ETAL	BOX 1630 - BUTTE, MONT.	NO TAKE	

NOTE: ACCESS ROAD IS NOT AS DEPICTED. REFER TO QUIT CLAIM DEED RECORDED NOV. 27, 1995 ON CARD 484, ROLL 163 OF MICROFILM RECORDS OF SILVER BOW COUNTY, MONTANA.


QUIT CLAIM DEED TO MARTIN W. AND TERESA D. FOOTE ON DECEMBER 7, 1995 RECORDED ON CARD 781 OF ROLL 163 OF MICROFILM RECORDS OF SILVER BOW COUNTY, MONTANA.

CONSTRUCTION LIMITS AS SHOWN ARE FOR ULTIMATE FOUR-LANE CONSTRUCTION AS NOW DESIGNED

CONSTRUCTION LIMITS		STATE OF MONTANA	
TOP OF CUT		STATE HIGHWAY COMMISSION	
TOE OF FILL		LAND REQUIRED FOR RIGHT OF WAY	
MAP TRANS. TO R/W		SILVER BOW COUNTY	
MAP REVISED 8-11-61 11-16-61 2-7-62			
B.P.R. APPROVAL 10/23/61-12/23/61-2/19/62		SCALE 1"=200' MAP COMPLETED	
1/23/63-7/1/63-7/2/63			
1/21/63-1/28/64			
3/1/64			

PARCEL	CLAIM	OWNER	ADDRESS	ACREAGE	
				TAKING	REMAINDER
13	ROCKY BILL 3896 RABBIT LODGE 9669 JIMMY COLLINS 3938	ANACONDA CO.	BUTTE, MONT.	11.53	0
75	U.S. GOV'T LOT NO. 9 - SEC. 15	CORRY CONSOLIDATED HOLDING CO.	1/2 1ST NAT'L BANK - BUTTE, MONT.	0	0.406
15	M ^{rs} CATHY	"	"	4.58	5.49
16	"	"	"	0	3.39
17	ROSEMARY QUARTZ LODGE 7714	BLAINE J. THOMPSON	1/2 DAVID ANDERSON - COLUMBIA GARDENS - BUTTE	1.41	0.05
18	HELEN G QUARTZ 3939	A.C.M. CO. ETAL	BUTTE, MONT.	1.17	0
19	LOT 51 - COLUMBIA GARDENS ADD.	GEORGE W. & CLARICE M. RICHARDSON	"		
20	LONE STAR LODGE 5587	CORRY CONSOLIDATED HOLDING CO.	1/2 1ST NAT. BANK - BUTTE, MONT.		
21	0.315 AC OF LONE STAR 5587 LOT 50 - COLUMBIA GARDENS - ADD. SILVER MOON - 7329	GEORGE & GERTRUDE HEATH	"		
22	SILVERMOON LODGE 3940 - LOTS 55	ST. 58 & 59 - COLUMBIA GARDENS V. FIRE DEPT.	COLUMBIA GARDENS, SILVER BOW CO., MONT.		
23	COLUMBUS LODGE 6026 MAID OF ERIN 5588 JOHNSTON 7213	CORRY CONSOLIDATED HOLDING CO.	1/2 1ST NAT. BANK, BUTTE		
24	SARINA QUARTZ LODGE 5096	JOHNSTON DEVELOPMENT CO.	1/2 ELMER JOHNSTON SPOKANE, WASH		
25	COPPER CZAR 5909	ELMER & ROY JOHNSTON	COLUMBIA GARDENS, BUTTE		
26	EDDIE LODGE 3154	A.C.M. CO. ETAL	BUTTE, MONT.		
27	MAYFLOWER NO. 2 SUR. 7980	MAY BUNT SMITH	221 E PLATINUM ST. BUTTE		
28	MAYFLOWER LODGE 5609	GEORGE C. MARTENS	1/2 MFLISSING MINING CO. TORONTO, CAN		
29	FREDERICK LODGE	SILVER BOW COUNTY	"		
30	LIONESS LODGE 2894	A.C.M. CO.	BUTTE, MONT.		
31	CUB LODGE CLAIM 2937 NORTHERN LIGHT LODGE 2306	A.C.M. CO. ETAL	"		
32	MINNIE L. FRACTION 8177	SANTA CARPINO EST. ETAL	1/2 MARY V. EVERETT - COL. GARDENS		
33	HORSE CANYON 2401	HARRY POSTMA	P.O. BOX 686 BUTTE.		
76	U.S. GOV'T LOT NO. 6 - SEC. 15	DORIS JORDAN	1406 W. COPPER ST. BUTTE, MONT.		
77	PART - SURF RIGHTS - COL. #6026	JACK C. & MARTHA SUE BISHOP	ST COLUMBIA GARDENS, BUTTE		


FED. ROAD DIST. NO.	STATE	FED. AID PROJECT NUMBERS CONST. NO.	R/W NO.	STATE NO.	SHEET NO.	TOTAL SHEETS
8	MONT.		1-16 15-2(13)	8152-13	3	5

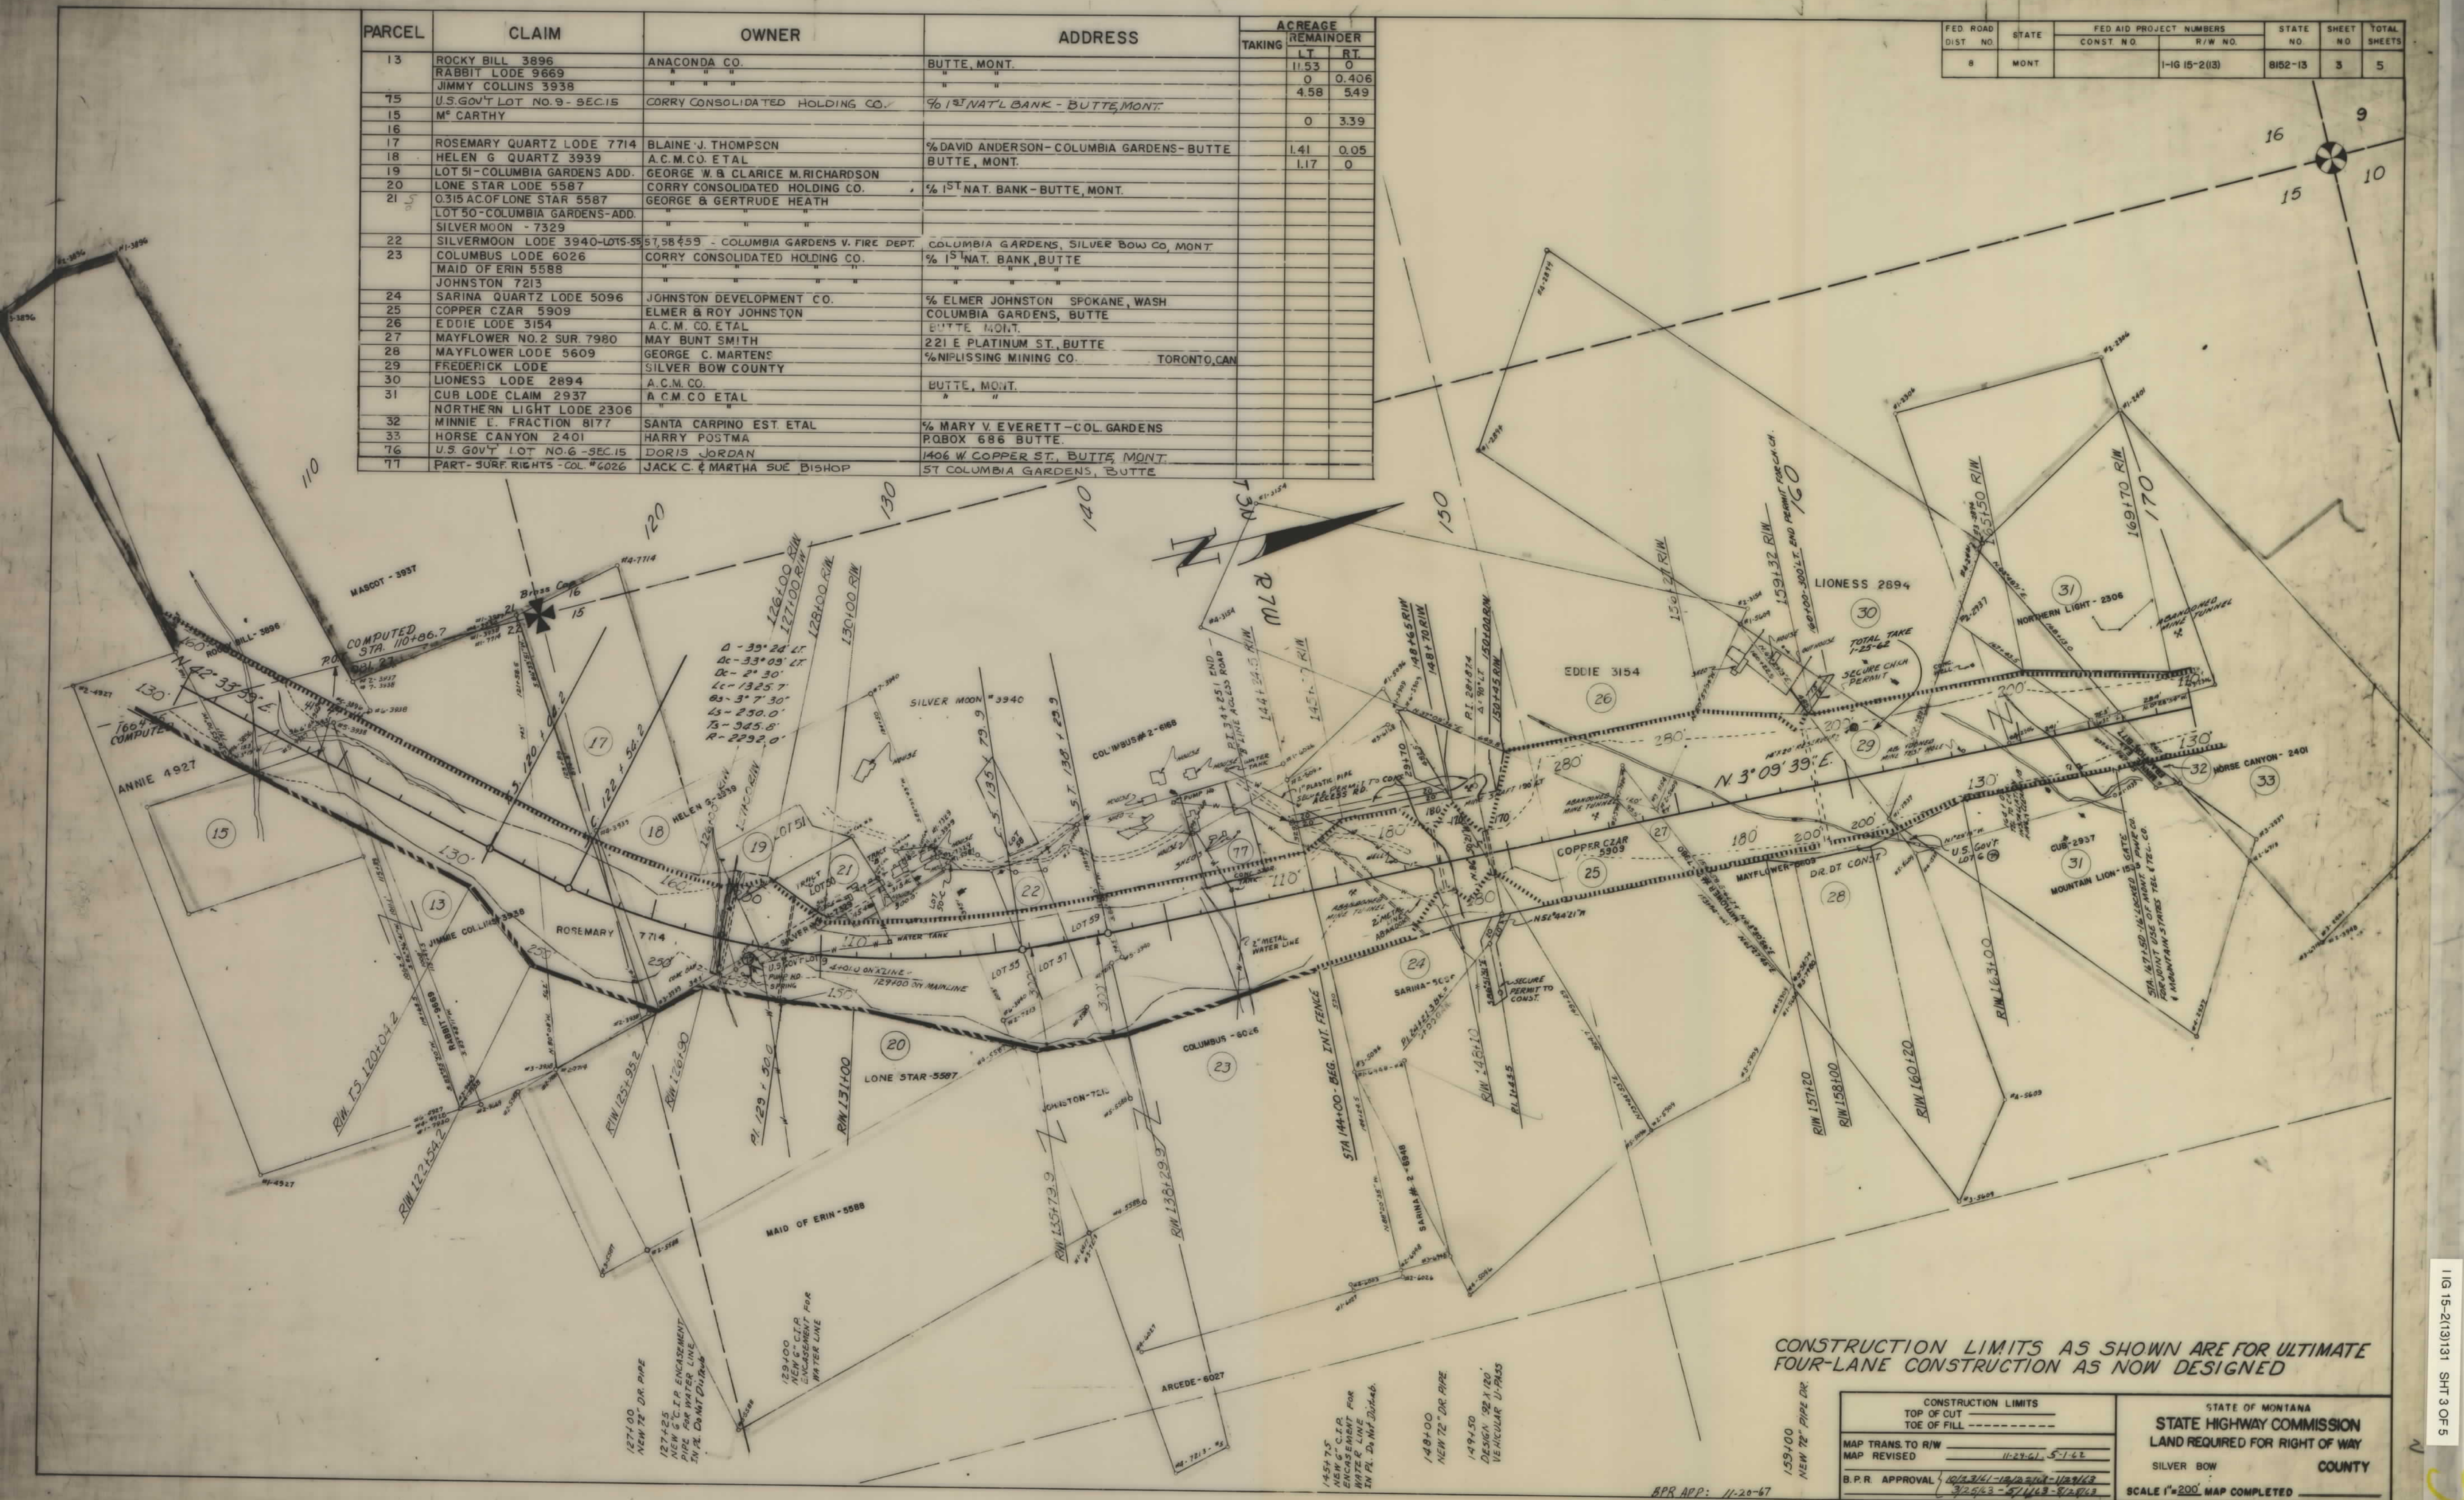

CONSTRUCTION LIMITS AS SHOWN ARE FOR ULTIMATE
FOUR-LANE CONSTRUCTION AS NOW DESIGNED

CONSTRUCTION LIMITS		STATE OF MONTANA	
MAP TRANS TO R/W	TOP OF CUT	STATE HIGHWAY COMMISSION	
MAP REVISED	TOE OF FILL	LAND REQUIRED FOR RIGHT OF WAY	
B.P.R. APPROVAL		SILVER BOW	COUNTY
		SCALE 1"=200' MAP COMPLETED	

FED. ROAD DIST. NO.	STATE	FED. AID PROJECT NUMBERS		STATE NO.	SHEET NO.	TOTAL SHEETS
		CONST. NO.	R/W NO.			
8	MONT.		1-16 15-2(13)	8152-13	5	5

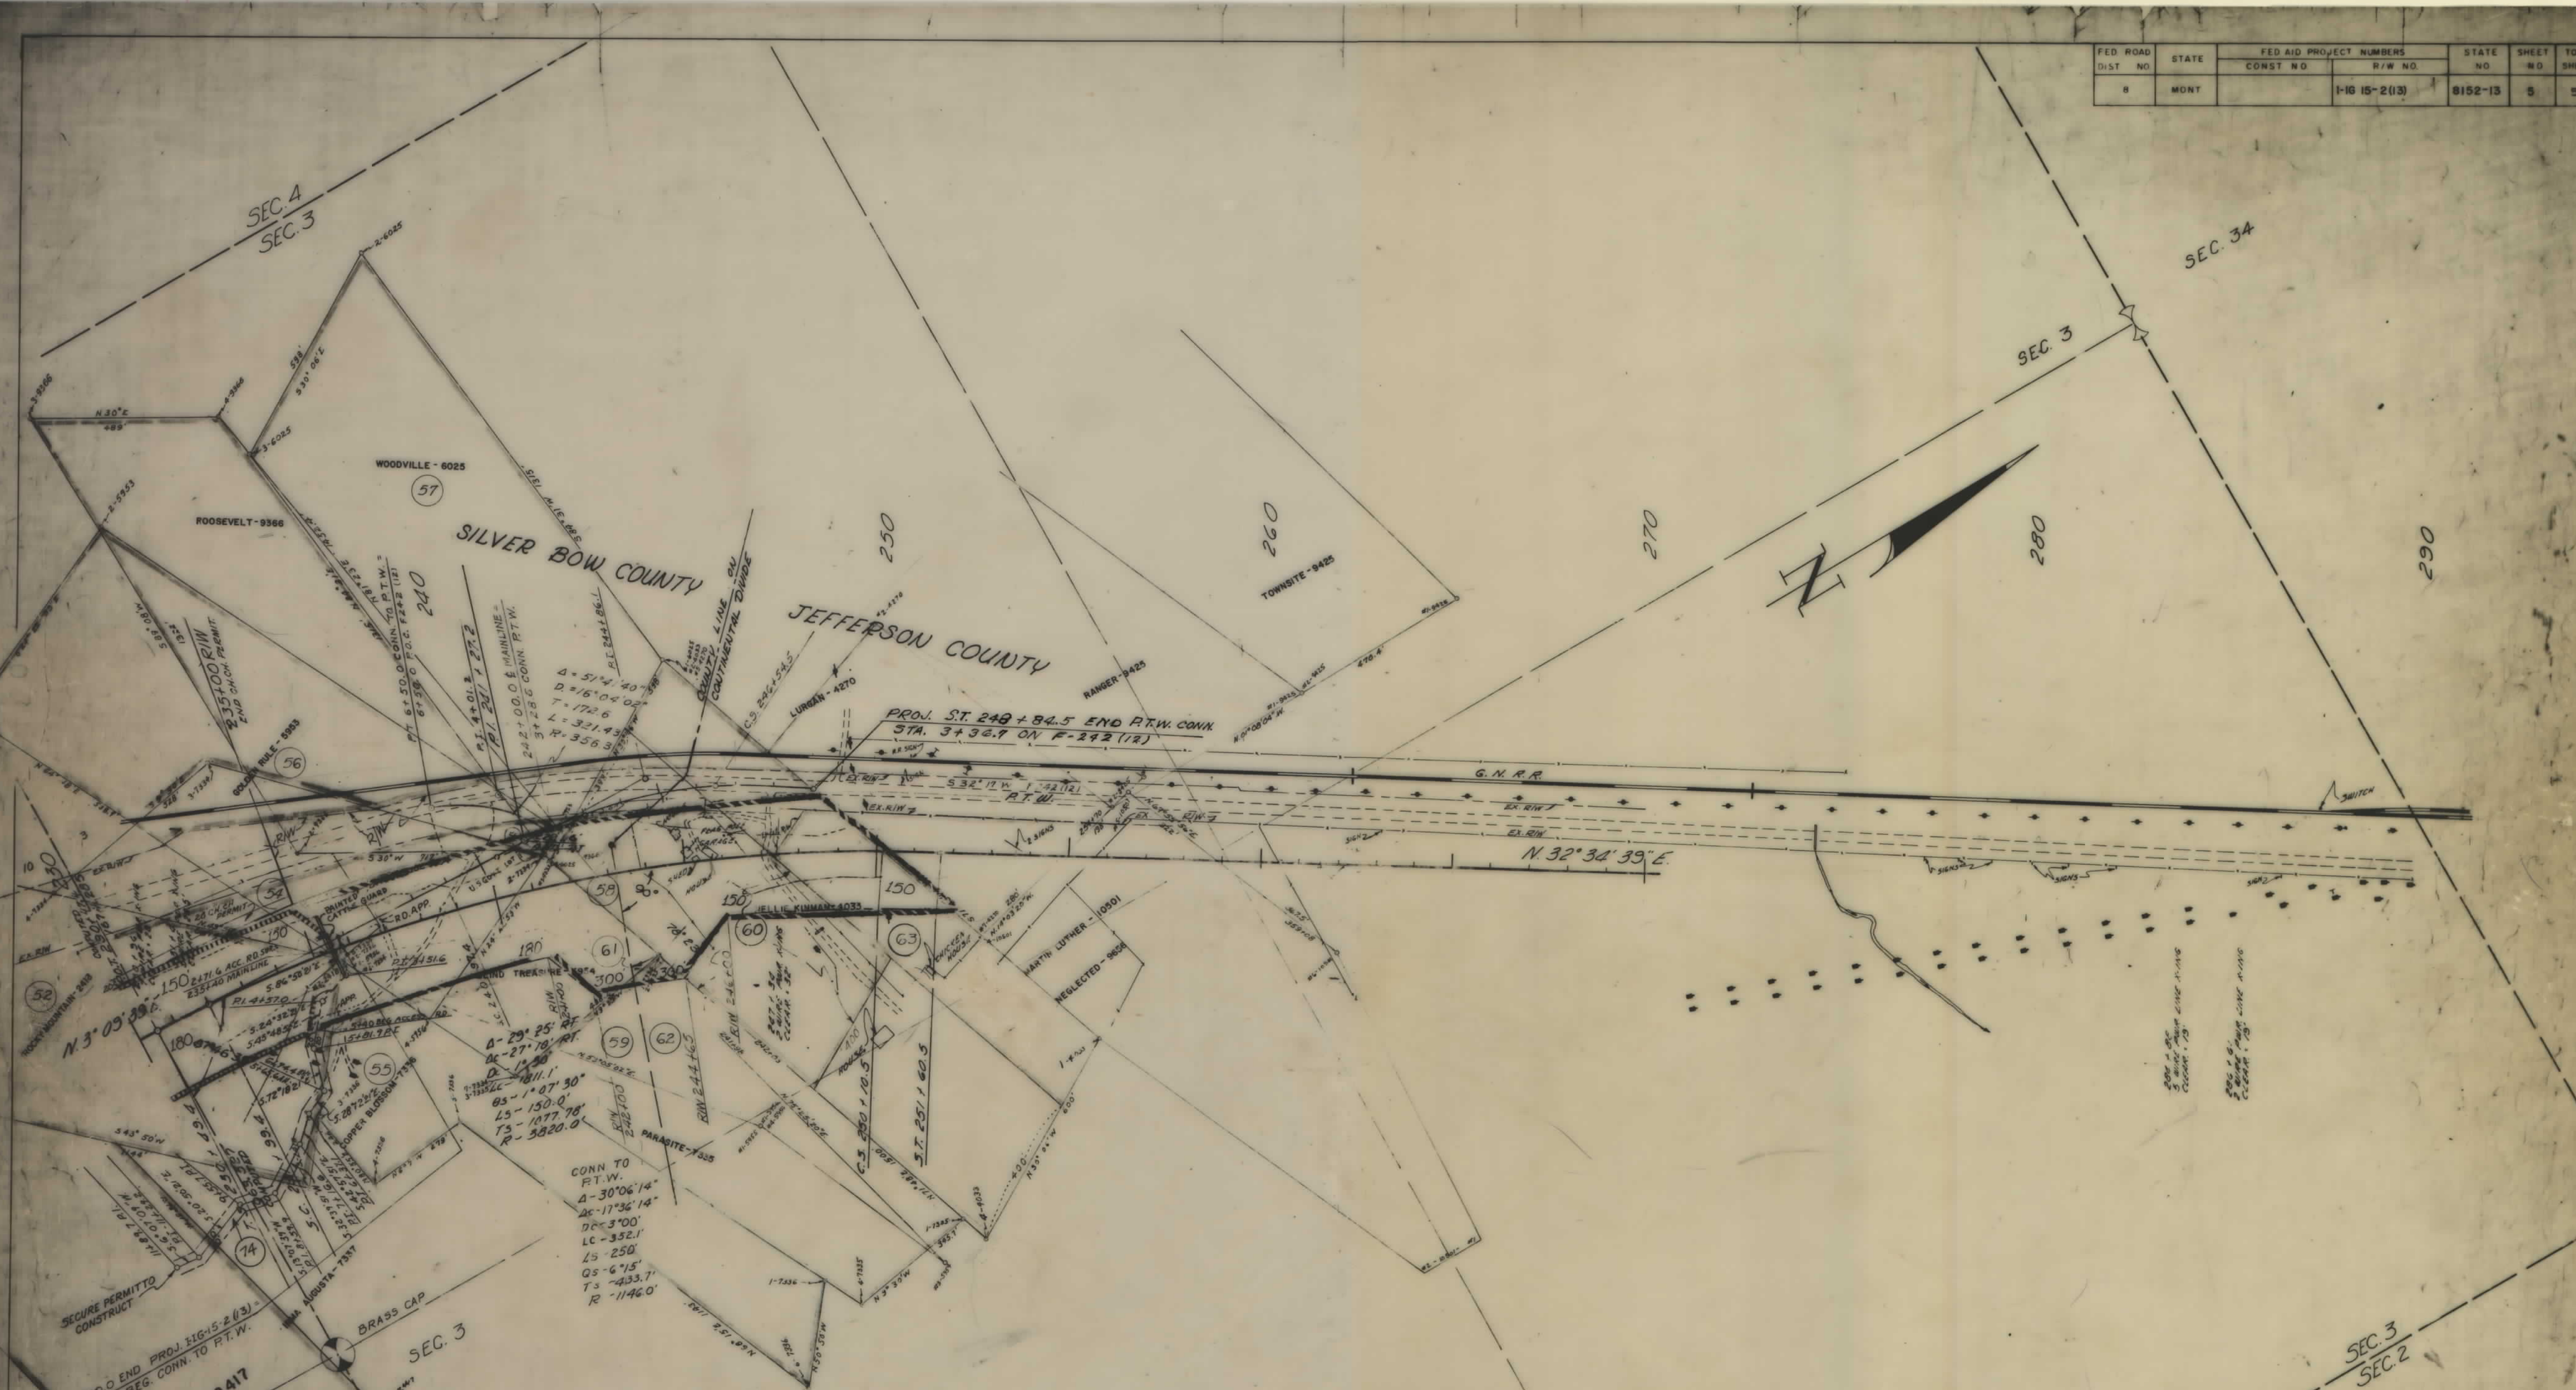

PARCEL	CLAIM	OWNER	ADDRESS	ACREAGE	
				TAKING	REMAINDER
52	ROCKY MOUNTAIN 2418	RAMPART MT. MINING CO.			
54	BROOKSIDE 7334 - SILVER BOW CO.	A.C.M. CO.	BUTTE, MONT.		
55	COPPER BLOSSOM 7336	A.C.M. CO.			
	GOLDEN RULE 5953	BUTTE COPPER MNG. CO.	BUTTE		
57	WOODVILLE 6025	A.C.M. CO.			
58	NELLIE KINMAN IN SILVER BOW CO.	C.E. KINMAN	JEFF. CO.		
60	4033 IN JEFF. CO.				
59	PARASITE 7335 (SILVER BOW CO.)	RAMPART MOUNTAIN MINING CO.	521 SECURITY BLDG 4th & LOCUST ST. ST. LOUIS, MO.		
62	(JEFF. CO.)				
61	BROOKSIDE 7334 (JEFF. CO.)	A.C.M. CO.			
63	NO. PART OF NELLIE KINMAN 4033	EDWARD J. & DOROTHY H. MURPHY H & W	BUTTE, MONT.	1.78	
56	ROOSEVELT 9366	MRS. JULIA KONEK ET AL	272C SILVER BOW ST. BUTTE, MONT.		
74	IRMA AUGUSTA - 7337	A.C.M. CO., ET AL		0.24	

CONSTRUCTION LIMITS AS SHOWN ARE FOR ULTIMATE FOUR-LANE CONSTRUCTION AS NOW DESIGNED

CONSTRUCTION LIMITS		STATE OF MONTANA	
TOP OF CUT	-----	STATE HIGHWAY COMMISSION	
TOE OF FILL	-----	LAND REQUIRED FOR RIGHT OF WAY	
MAP TRANS. TO R/W	4-13-62 5-1-62	SILVER BOW COUNTY	
MAP REVISED		SCALE 1"=200' MAP COMPLETE	
B.P.R. APPROVAL	10/23/61-12/23/61-1/23/62 1/23/62-2/11/63-2/11/63 3/13/63-2/11/63-1/23/64 3/13/64-4-5-74		

116 15-2(13)131 SH 5 OF 5