


PLANS
NOT
TO
SCALE

FED. ROAD DIST. NO.	STATE	FED. AID PROJECT NO.	STATE NO.	SHEET NO.	TOTAL SHEETS
8	MONT.	1-IG-15-5(16)273	8155-16	1	21

GREAT FALLS-WEST SIDE

STATE OF MONTANA
STATE HIGHWAY COMMISSION

RIGHT OF WAY PLAN OF
FEDERAL AID PROJECT NO. 1-IG-15-5(16)273 R/W
1-IG-15-5() CONST.

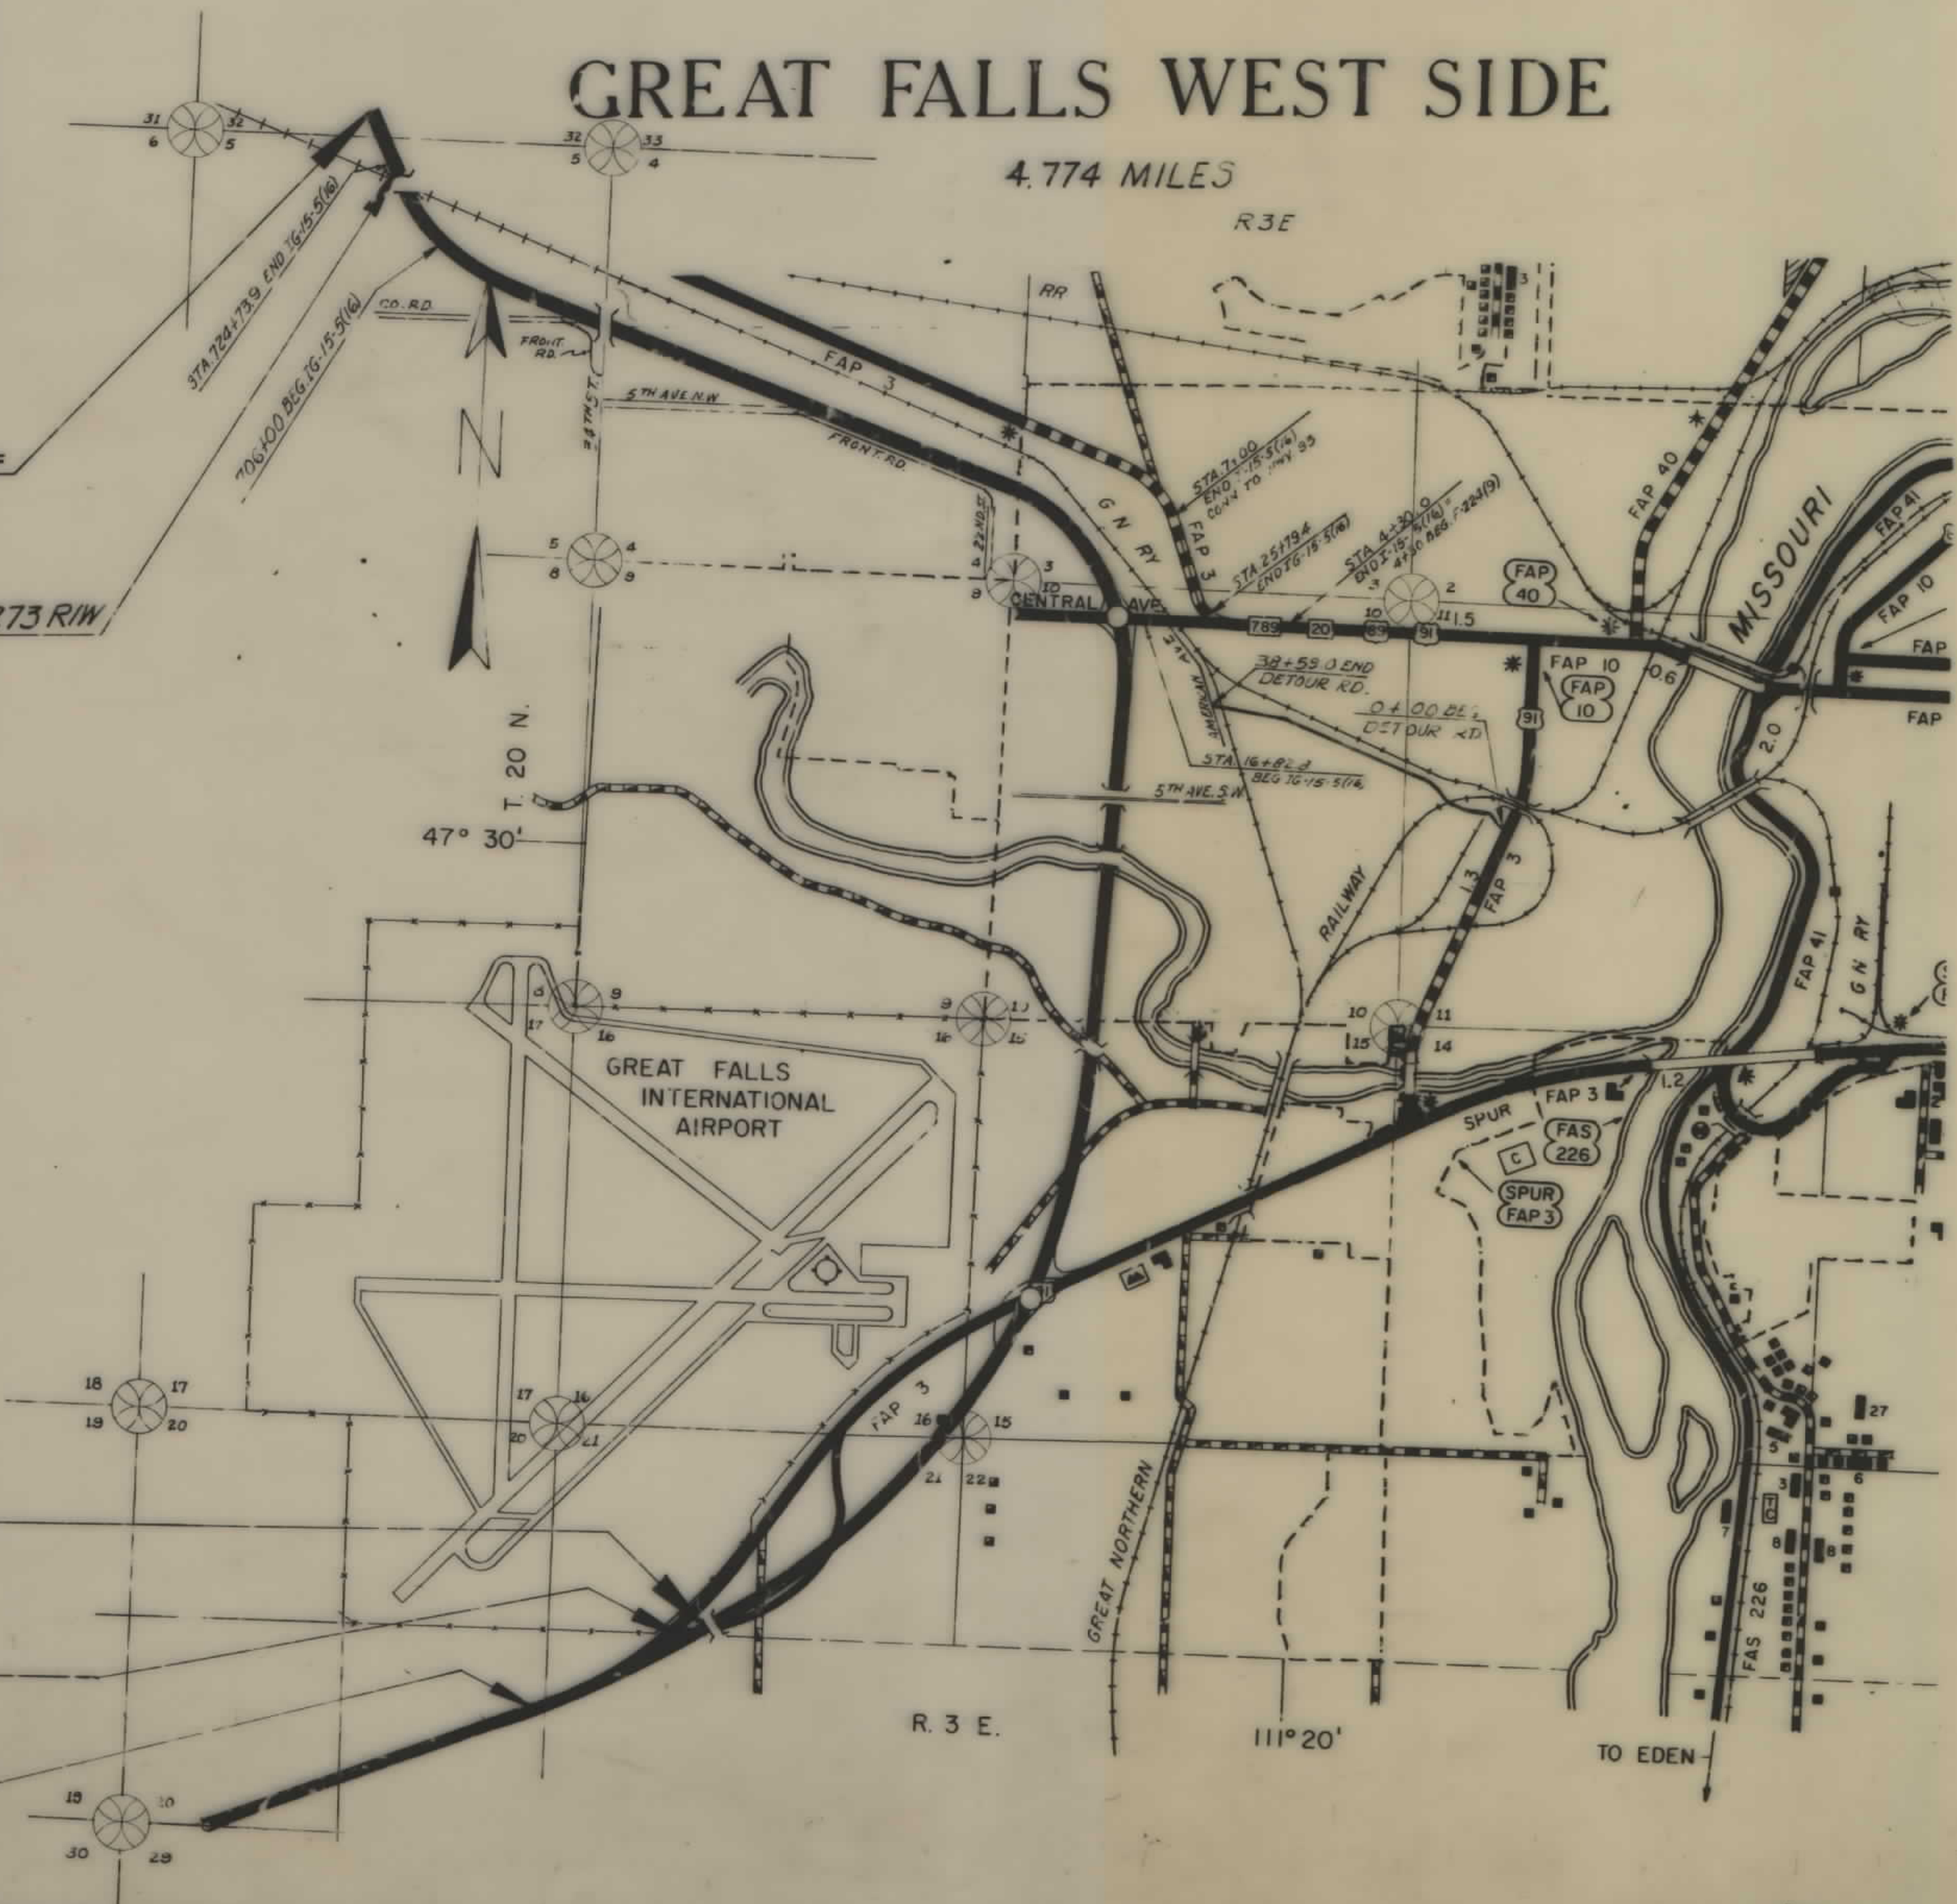

CONVENTIONAL SIGNS		
STATE AND NATIONAL LINE.....	-----	
COUNTY LINE.....	-----	
CITY, VILLAGE OR BOROUGH LINE.....	-----	
TOWNSHIP LINE.....	-----	
SECTION LINE.....	-----	
RESERVATION LINE.....	-----	
FENCE LINE.....	-----	
GUARD RAIL.....	-----	
OWNERSHIP BOUNDARY.....	-----	
RIGHT OF WAY LINE.....	R/W	
RIGHT OF WAY LINE FENCED.....	R/W	
TRAVELED WAY.....	-----	
RAILROADS.....	-----	
RETAINING WALLS.....	-----	
BASE OR SURVEY LINE.....	-----	
LEVEL.....	-----	
CULVERTS IN PLACE (PLAN).....	-----	
NEW CULVERTS (PLAN).....	-----	
NEW CULVERTS (PROFILE).....	-----	
TROLLEY POLE.....	-----	
POWER POLE.....	-----	
TELEPHONE OR TELEGRAPH POLE.....	-----	
MARSH.....	-----	
DITCH.....	-----	
RIPRAP.....	-----	
BRIDGE.....	-----	
SECTION CORNER.....	FOUND	UNFOUND
1/4 SECTION CORNER.....	FOUND	UNFOUND
1/16 CORNER.....	FOUND	UNFOUND
CENTER OF SECTION.....	-----	
CONTROL OF ACCESS WITH FENCE.....	-----	
CONTROL OF ACCESS WITHOUT FENCE.....	-----	
PARCEL NUMBER.....	-----	
CATTLE GUARD.....	-----	
GATE IN FENCE.....	-----	
CONSTRUCTION LIMITS.....	CUT	FILL

STA. 810+00.0 END I-IG-15-5()273 CONST.=
STA. 810+00.0 BEG. I-IG-15-5(9)275 CONST.

STA. 724+65.9 END R/W ACQ. I-IG-15-5(16)273 R/W

STA. 474+45.0 ON I-IG-15-5(16)273 R/W=
STA. 474+45.0 BEG. I-IG-15-5() CONST.

STA. 472+54.4 BEG. I-IG-15-5(16)273 R/W


STA. 445+51.6 BEG. TEMP. CONN. TO PTW.

3/19/64 - 4/13/64

OWNERSHIPS								
PARCEL	NAME	ADDRESS	TOTAL ACREAGE	GROSS TAKE ACREAGE	P.T.W. ACREAGE	NET TAKE ACREAGE	REMAINDER	
							LEFT	RIGHT
85	CITY OF GREAT FALLS	GREAT FALLS, MONT.	144.69	4.16	4.16	132.49	8.04	
86	WILLIAM C. & SIDNEY J. JONES	BOX 1234, " " "	160.0	0.24	0.24		159.76	
87	CITY OF GREAT FALLS	" " "	SEE SHEET NO. 4					
88	CASCADE CO. (CO. RD. APPROX. 40 AC)	" " "	4.18	2.28	2.28	1.90		
89	ROSE A. DANIELS	713-1ST AVE. S.W. " " "	14.60	9.63	9.63	4.97		
90	ALBERT F. BERGMAN	" " "	104.34	16.44	16.44	8.05	79.85	
91	LELAND C. GARNER	JIMMS, " " "	1.79	0.16	0.16	1.63		
92	CITY OF GREAT FALLS	GREAT FALLS, " " "	8.13	0.59	0.59		7.54	
93	CITY OF GREAT FALLS	" " "	3.05	1.05	1.05	2.00		
86A	WILLIAM C. & SIDNEY J. JONES	BOX 1234, " " "	159.76	0.76	0.76		1.59	

OWNERSHIPS								
TRACTS	NAME	ADDRESS	TOTAL ACREAGE	GROSS TAKE ACREAGE	P.T.W. ACREAGE	NET TAKE ACREAGE	REMAINDER	
							LEFT	RIGHT
94	PARCEL DELETED							
95	A.F. BERGMANN (PAT #E616)	RTE #1, GREAT FALLS, MONT.	2.07	0.71		0.71	1.36	
96	ROBERT E. & SHIRLEY R. PAPPIN	" " "	4.42	1.61		1.61	2.81	
97	MAURICE & PEARL PAPPIN #E 684	2100-9TH AVE. NO. " " "						
98	ROBERT L. ANDERSON (CERT OF PUR #9699)	1903 FOX FARM RD. " " "	4.53	2.17		2.17	2.00	0.36
99	ETHEL F. EAKMAN	" " "	53.33	17.88		17.88	35.45	


FED. ROAD DIST. NO.	STATE	FED. AID PROJECT NUMBERS	STATE NO.	SHEET NO.	TOTAL SHEETS
8	MONT.	CONSTR. NO. R/W NO.	1-1615-5(16)273	8155-16	3 21

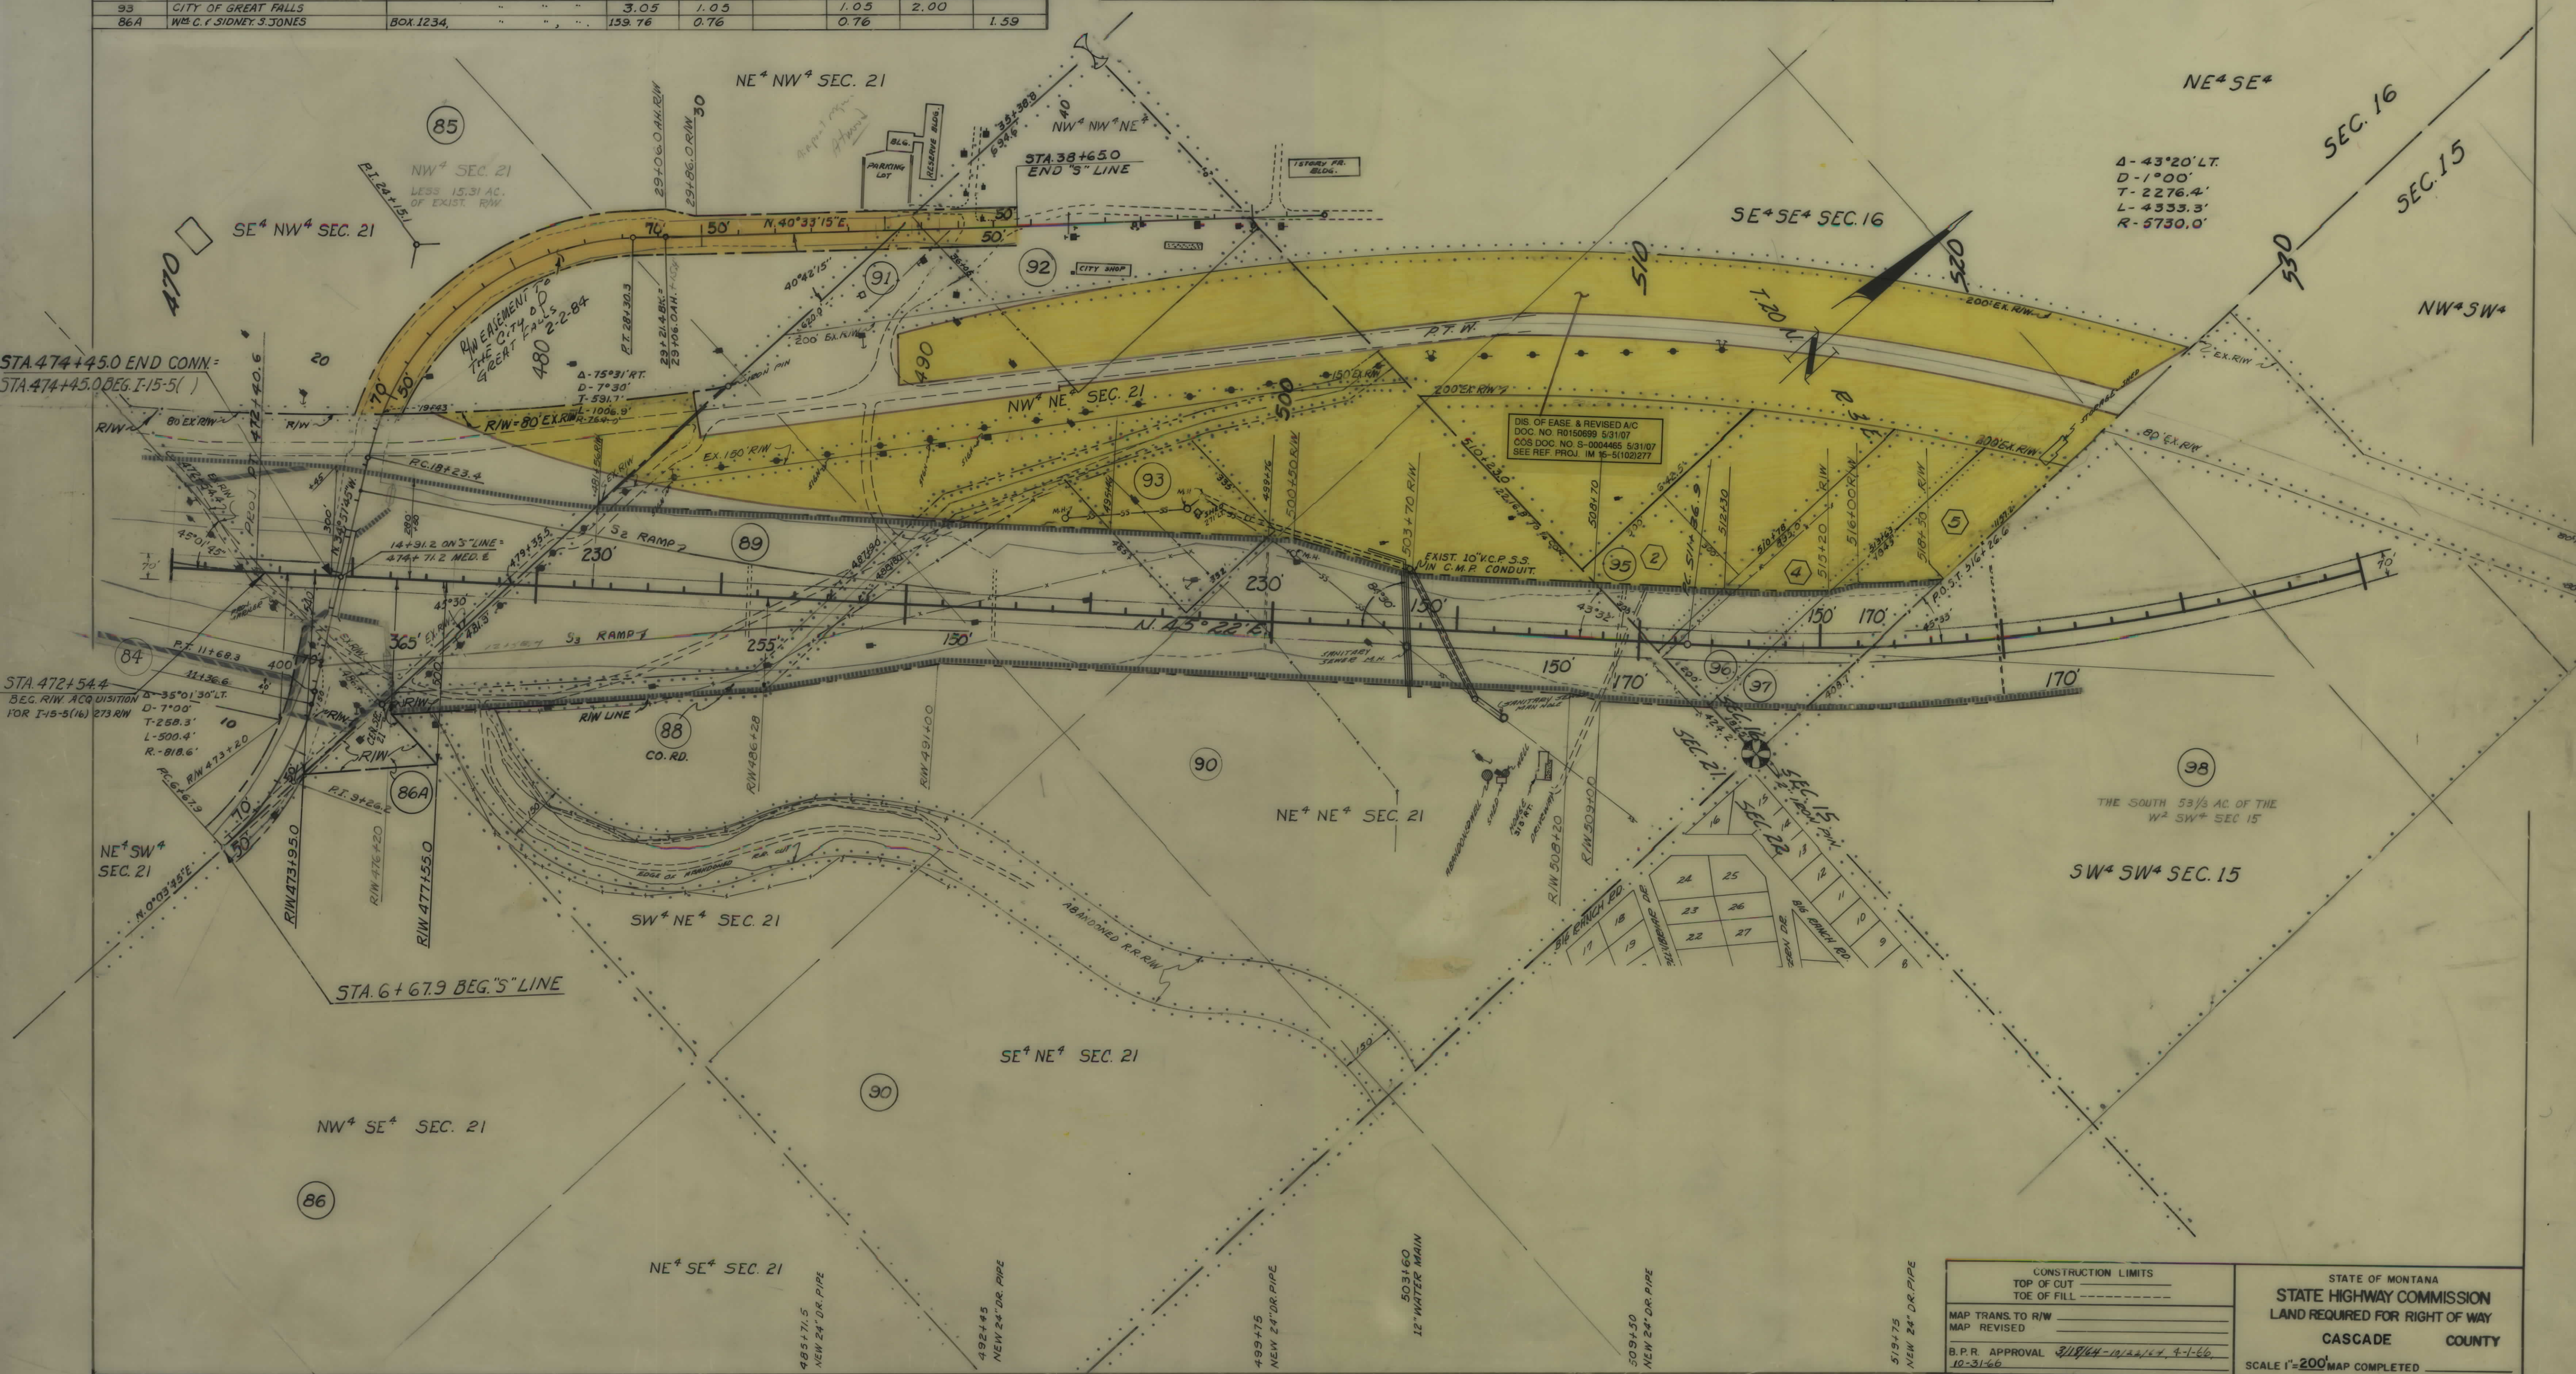

OWNERSHIPS							
PARCEL	NAME	ADDRESS	TOTAL ACREAGE	GROSS TAKE ACREAGE	R.T.W. ACREAGE	NET TAKE ACREAGE	REMAINDER LEFT RIGHT
98	ETHEL F. EAKMAN	BOX 243, GREAT FALLS, MONT.	53.33	17.88		17.88	35.45
99	MCNAIR REALTY CO.	BOX 1765	22.49	9.87		9.87	12.62
100	ETHEL F. EAKMAN	BOX 243	4200 S.F.	3370 S.F.		3370 S.F.	3830 S.F.
101	ETHEL F. EAKMAN	"	20,020 S.F.	10,462 S.F.		10,462 S.F.	9558 S.F.
102	ETHEL F. EAKMAN	"	17,100 S.F.	17,100 S.F.		17,100 S.F.	
103	ELMER & BONNIE E. FLESHMAN	BOX 211	1.54 AC.	0.90 AC.		0.90 AC.	0.64 AC.
104	ETHEL F. EAKMAN	BOX 243	22,400 S.F.	7875 S.F.		7875 S.F.	14525 S.F.
105	ETHEL F. EAKMAN	"	23,754 S.F.	6945 S.F.		6945 S.F.	16809 S.F.
106	ETHEL F. EAKMAN	"	3717 S.F.	3717 "		3717 "	
107	ETHEL F. EAKMAN	"	10,556 "	10,556 "		10,556 "	
108	ETHEL F. EAKMAN	"	41048 "	16223 "		16223 "	24825 S.F.
* 125	THE MONTANA POWER CO.	% E.F. BUCKLEY, BUTTE, "	1.12 AC.	0.98 AC.		0.98 "	0.14 AC.



* PARCEL #125 ON ASSESSMENT ROLLS IN NAME OF MCNAIR REALTY CO.

FED. ROAD DIST. NO.	STATE	FED. AID PROJECT NUMBERS CONST. NO.	R/W NO.	STATE NO.	SHEET NO.	TOTAL SHEETS
8	MONT.	HG-15-5(16) 273	8155-16		4	21

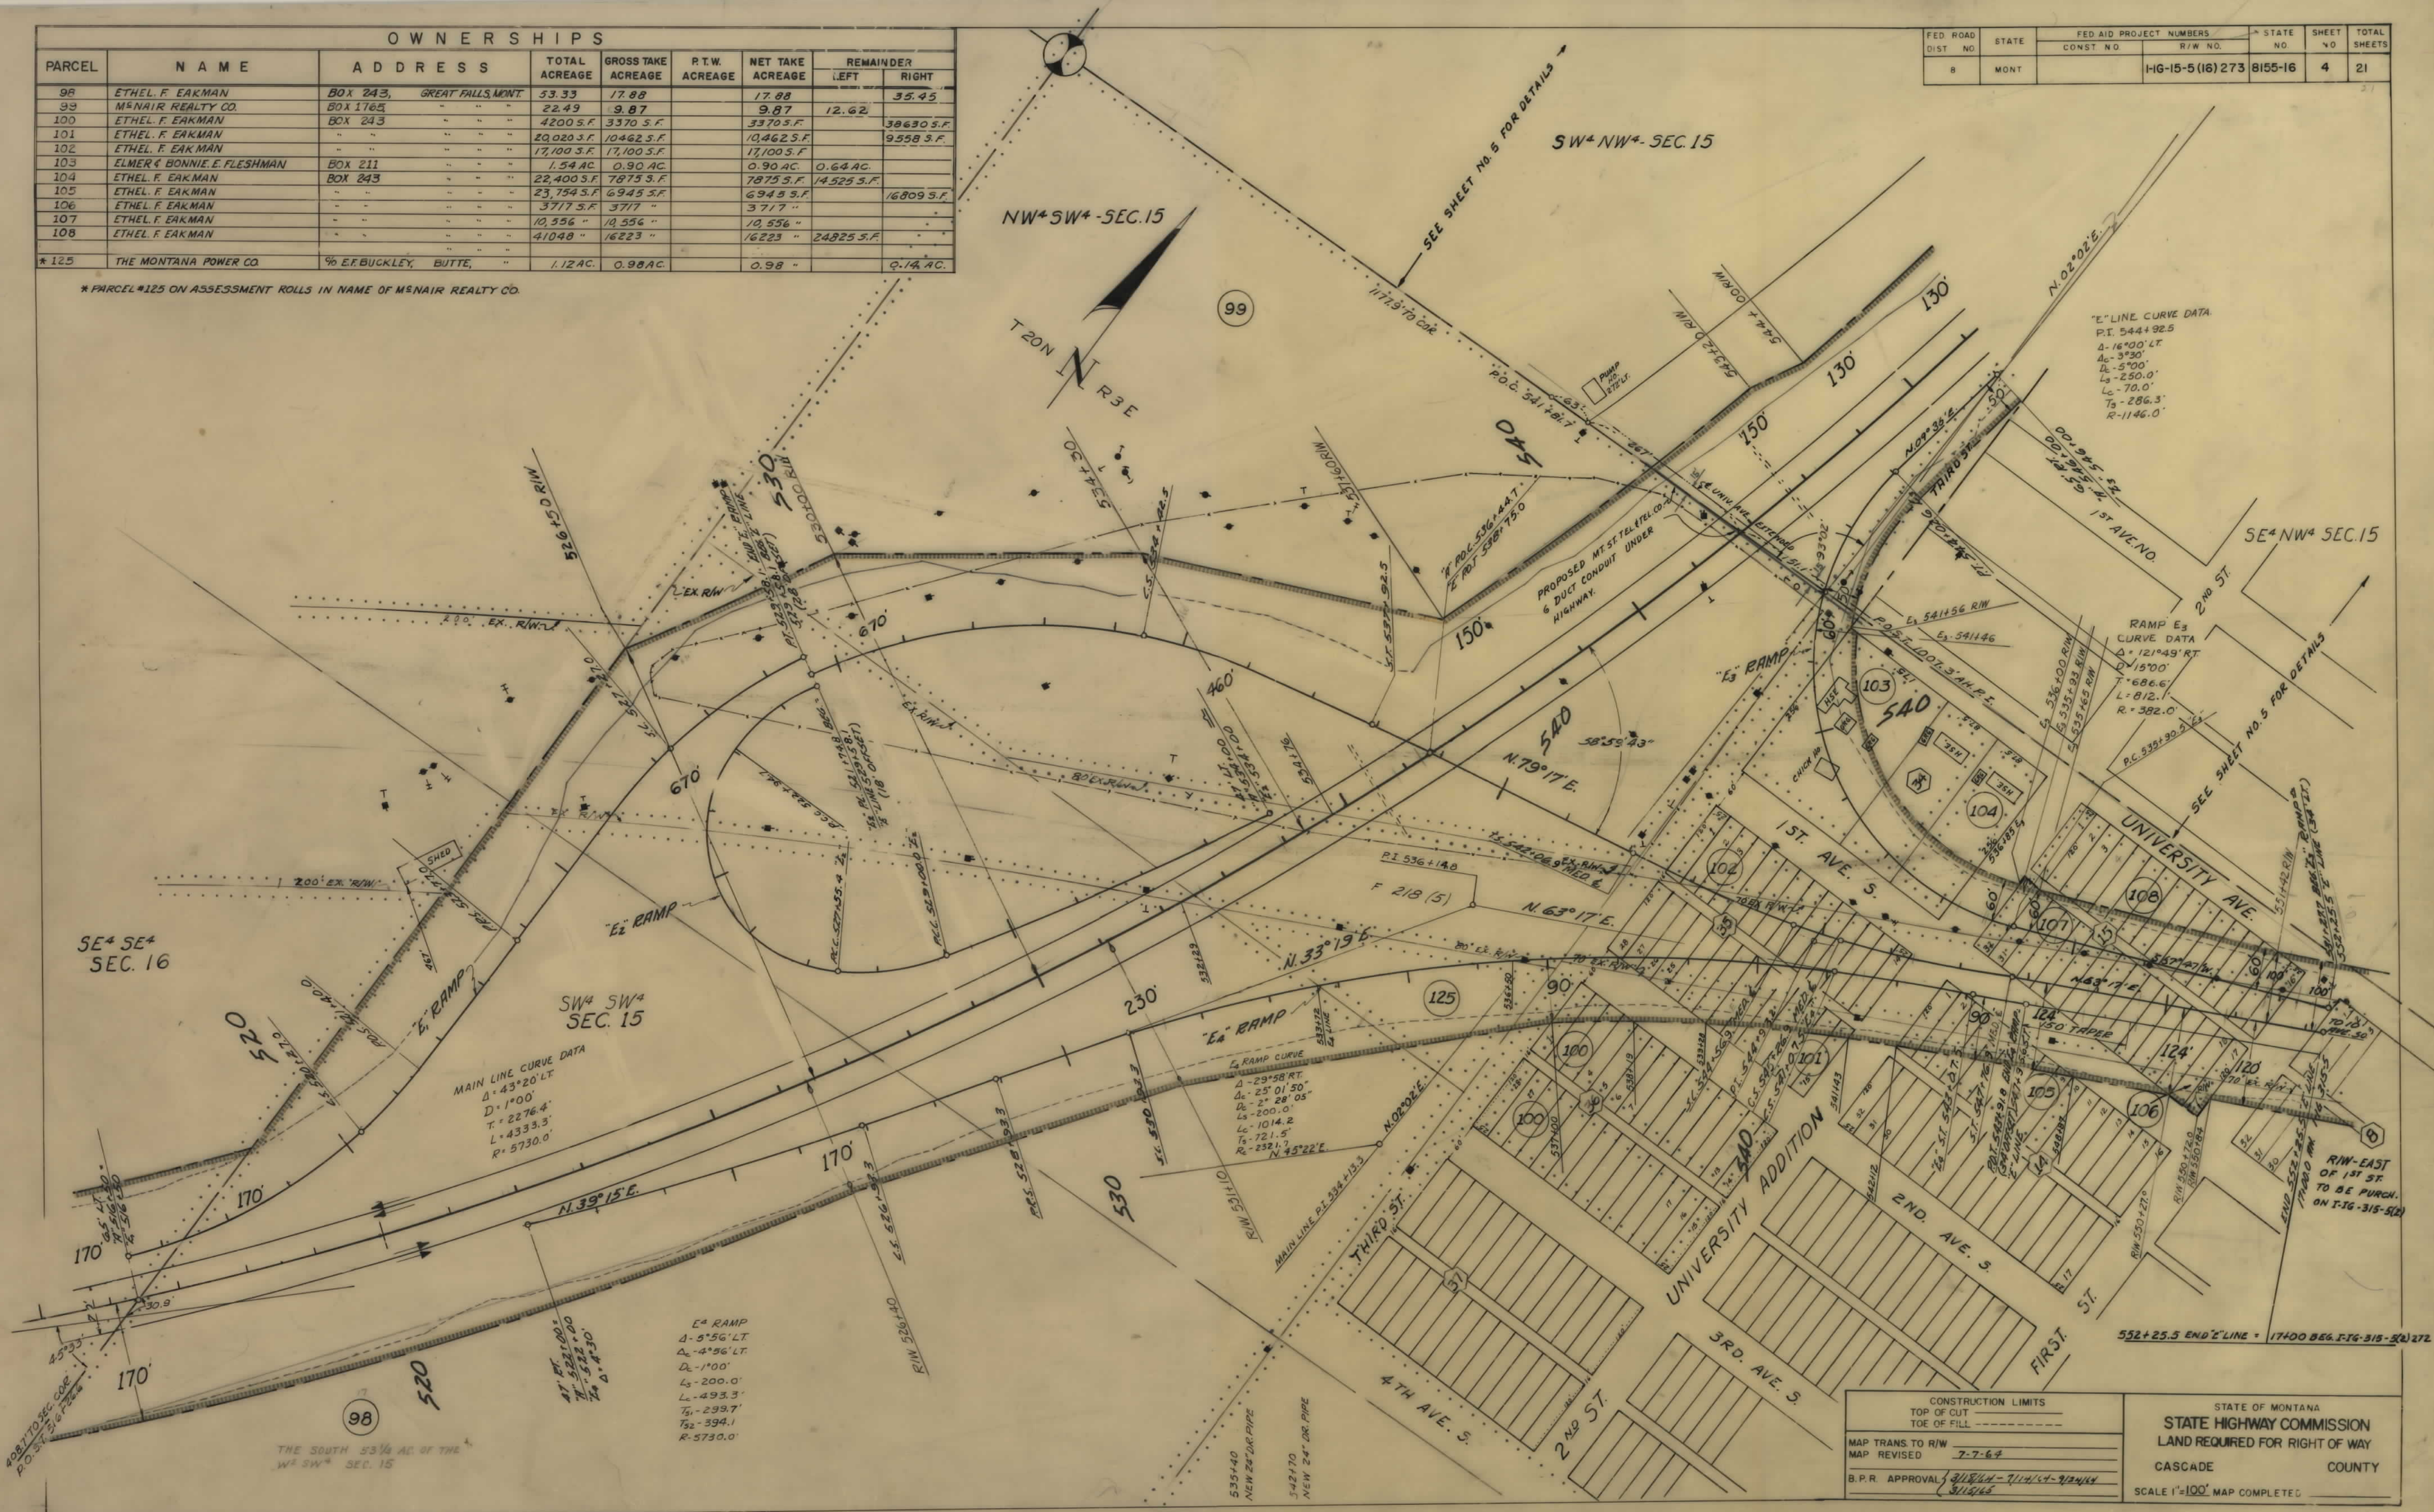

OWNERSHIPS						
PARCEL	NAME	ADDRESS	TOTAL AREA	TAKING	LT. REMAINDER	
115	MARVIN J. SMITH & JAMES R. PAUL	% STRAIN BLDG. GREAT FALLS, MONT	40,857 SQ. FT.	30,357 SQ. FT.		10,500 SQ. FT.
116	PARCEL DELETED					
117	PARCEL DELETED					
118	ETHEL FAITH EAKMAN	BOX 243 GRT. FALLS	7.43 AC.	2.52 AC.	0.71 AC.	4.20 AC.
119	ETHEL FAITH EAKMAN	" " " "	1319 S.F.	544 S.F.		775 S.F.
120	PARCEL DELETED					
141	ETHEL F. EAKMAN	BOX 243 " " "		ACCESS CONTRL ONLY		
142	" " " "	" " " "		" " "		
143	" " " "	" " " "		" " "		
144	" " " "	" " " "		" " "		
145	" " " "	" " " "		" " "		
146	ANDREW P. SCHILE	RTE. 1, BOX 179 " " "		" " "		
1	ETHEL F. EAKMAN	BOX 243, GREAT FALLS, MONT.	695 SQ. FT.			
2	" " " "	" " " "	3,000.0 SQ. FT.	3,000 SQ. FT.		
3	" " " "	" " " "	3,000.0 SQ. FT.	3,000 SQ. FT.		
4	" " " "	" " " "	3,000.0 SQ. FT.	3,000 SQ. FT.		
5	STATE OF MONTANA	HELENA, MONT.	40.0 AC.	6.48 AC.	33.52 AC.	
6	HARRY V. & RUTH C. GIBSON	3009-2ND AVE. N. GR. FALLS, MONT.	3.04 AC.	3.02 AC.	6.02 AC.	
7	ANDREW P. SCHILE	BOX 179 GR. FALLS, MONT.	5.00 AC.	0.35 AC.		4.65 AC.

FED. ROAD DIST. NO.	STATE	FED. AID PROJECT NO.	CONSTR. NO.	R/W NO.	STATE NO.	SHEET NO.	TOTAL SHEETS
8	MONT.	1-16-15-5(16)273	8155-16		6	21	

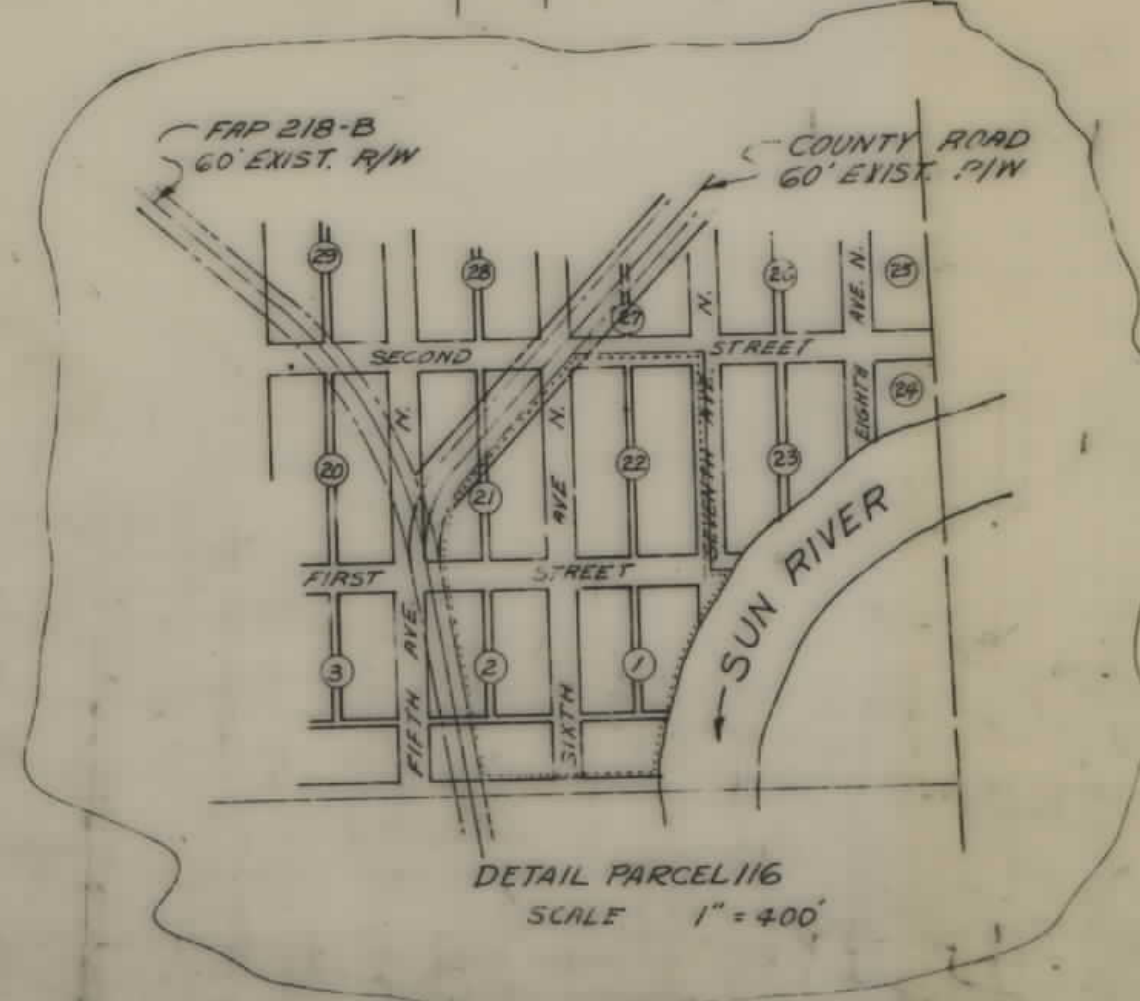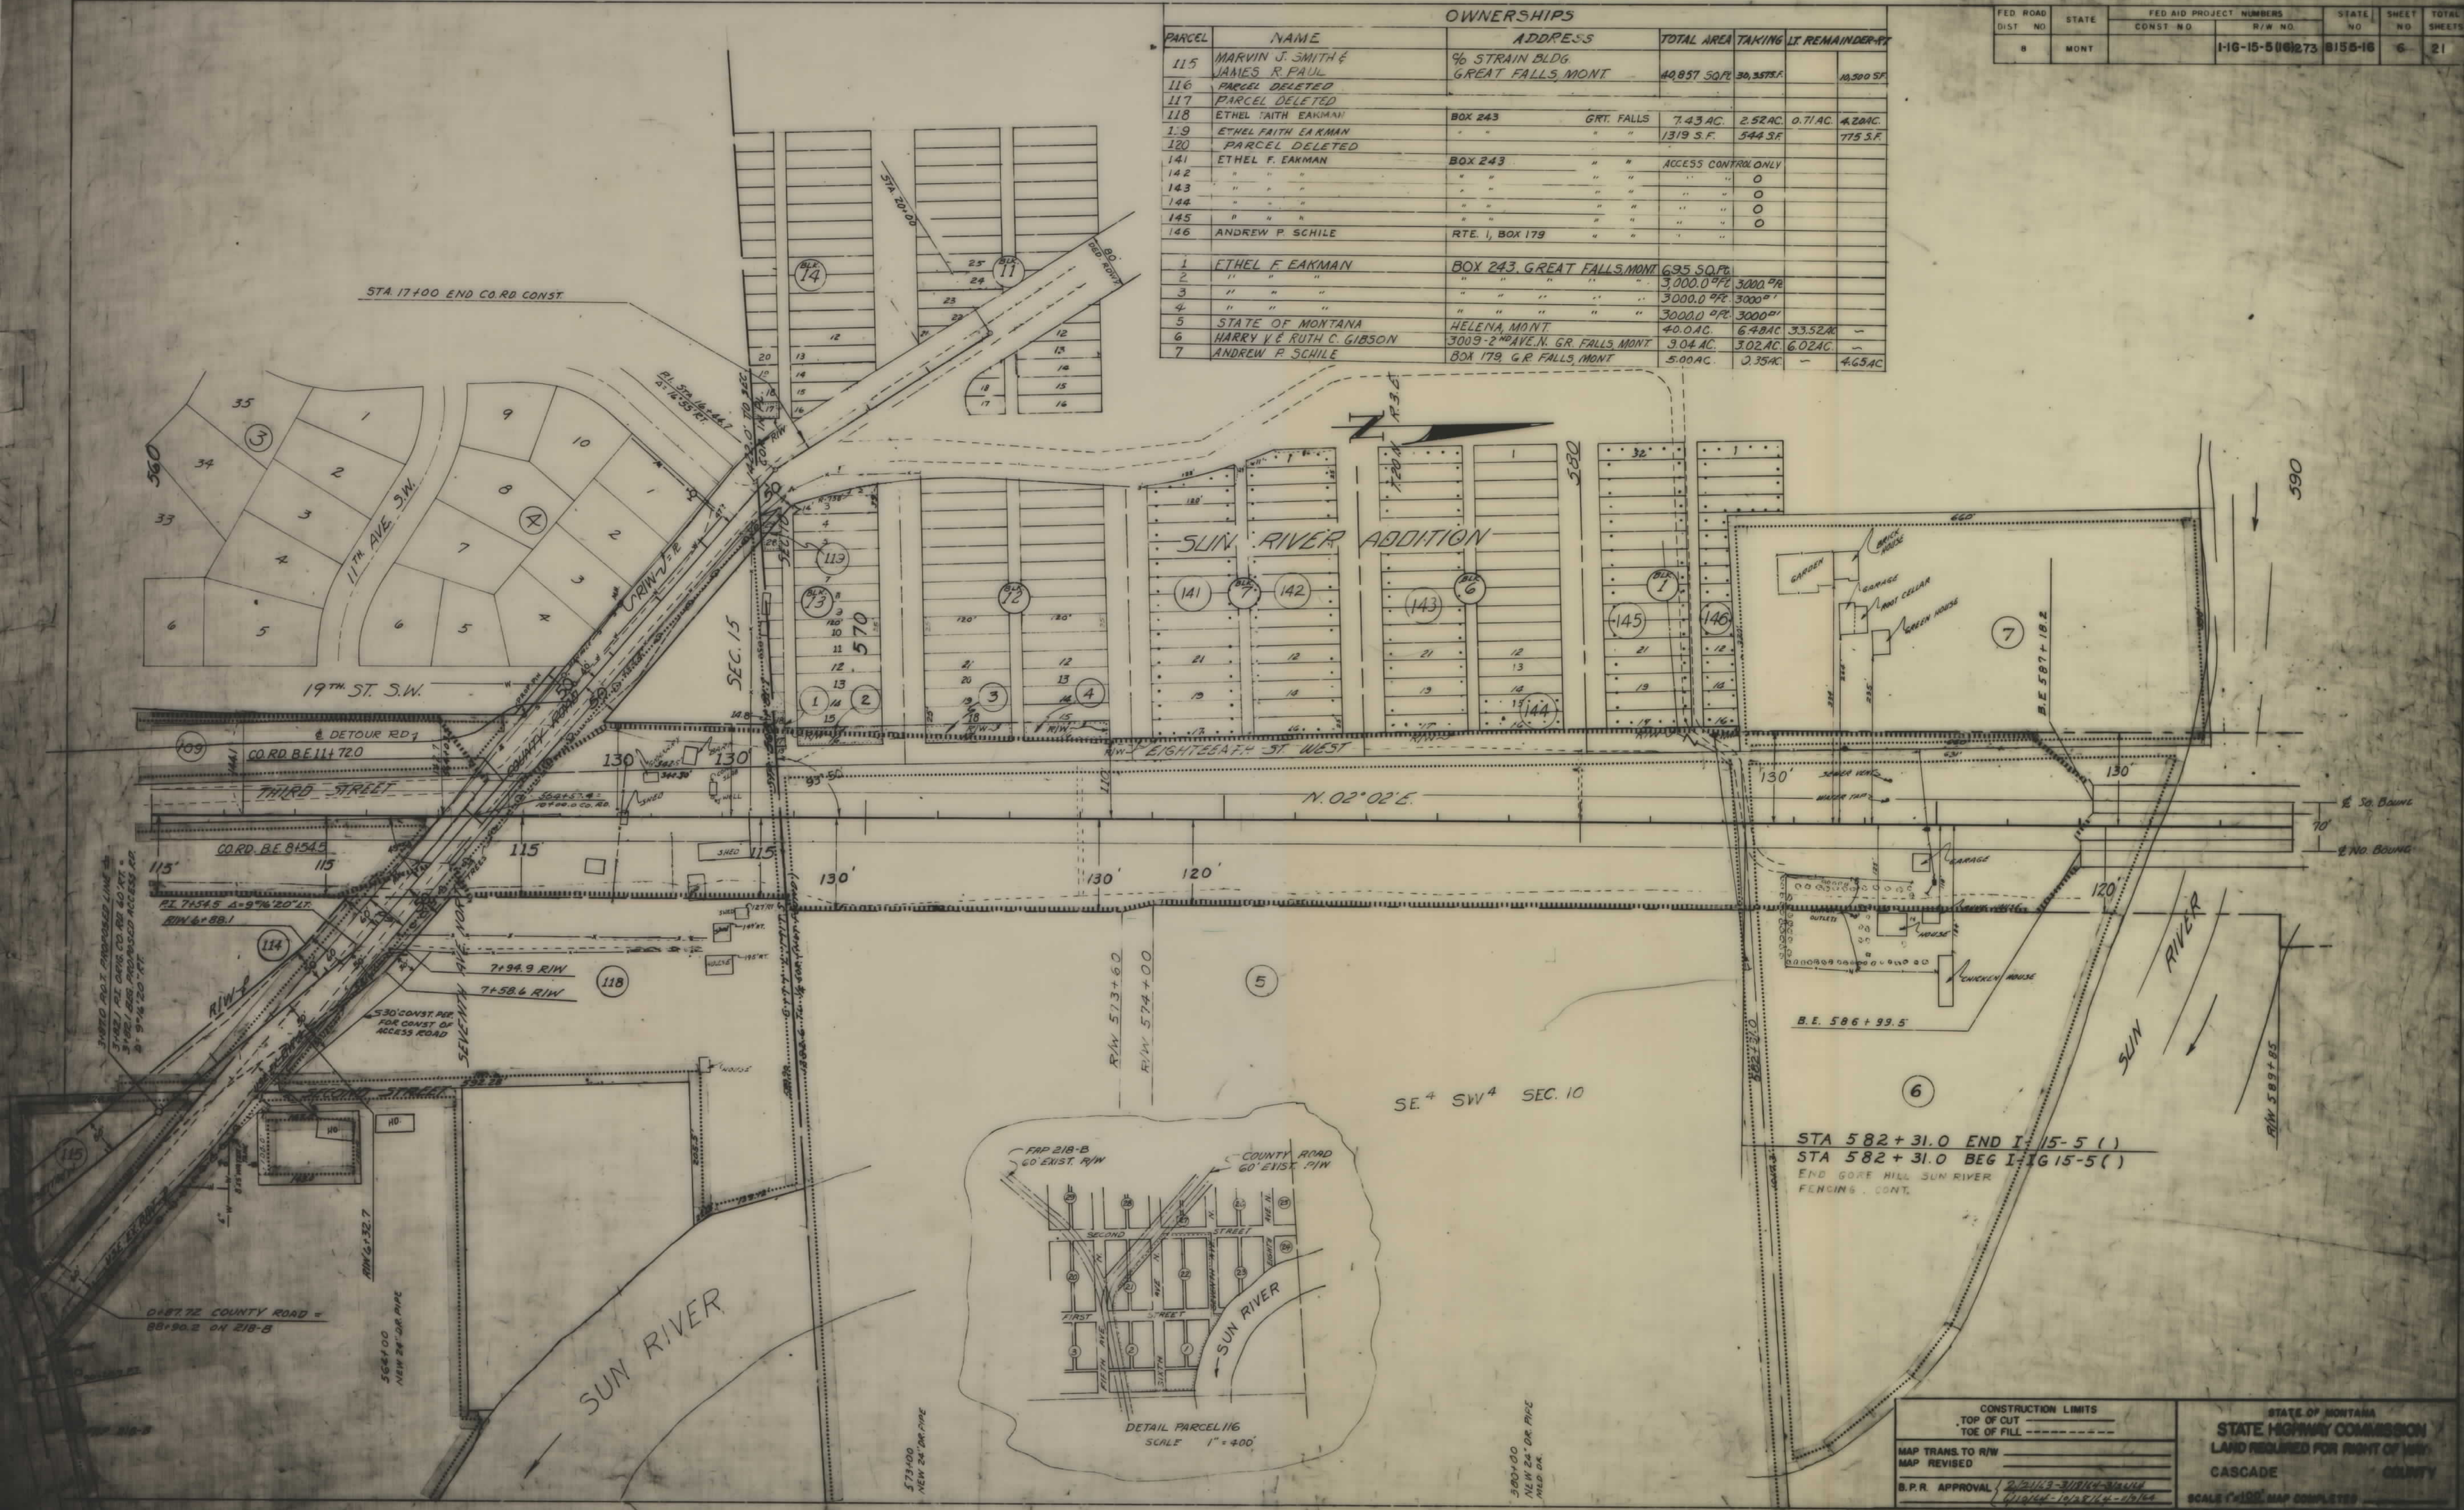

CONSTRUCTION LIMITS

TOP OF CUT

TOE OF FILL

MAP TRANS. TO R/W

MAP REVISED

B.P.R. APPROVAL

STATE OF MONTANA

STATE HIGHWAY COMMISSION

LAND REQUIRED FOR RIGHT OF WAY

CASCADE COUNTY

SCALE 1"=100' MAP COMPLETED


OWNERSHIPS						
PARCEL	NAME	ADDRESS	TOTAL AREA	TAKING	LT-REMAINDER RT	
8	REX E. & ELLEN HAWN	1618 5TH AVE. S.W. GT. FALLS, MONT.	3.27	3.27	0	0
9	CITY OF GT. FALLS	" " " " " "	9.03	6.93	2.10	
10	BETHAL EVANGELICAL LUTHERAN CHURCH OF GT. FALLS, MONT.	313 18TH ST. S.W. " " " "	79,671 S.F.	25,905 S.F.	77,081 S.F.	0
11	EDWIN SHAVER	1705 3RD AVE S.W. " " " "	43,560 S.F.	11,385 S.F.	32,175 S.F.	0
13	FLOYD & GERTRUDE TOLLIVER	1607 " " " " " "	42,784	23,491	0	19,293 S.F.
12	ELVA M. HAHNKAMP & KAREN RAE HAHNKAMP	1613 " " " " " "	13,200	12,854		
14	ELVA M. HAHNKAMP & FLOYD & GERTRUDE TOLLIVER	1613 " " " " " "	5,050	4,250	0	800 S.F.
15	JAMES C. & PEARL E. HANEY	1312 1ST AVE N " " " "	43,560	13,400	30,160 S.F.	0
16	ARTHUR L. & DORIS A. MUIR	125 18TH S.W. " " " "	1.50 AC.	0.67 AC.	0.83 AC.	0
17	MARTIN T. CARDOZA	1022 8TH AVE. N. " " " "	10,465 S.F.	10,465 S.F.	0	0
18	ROBERT F. & MARY E. ENGLISH	509 1ST AVE. N. " " " "	1.74 AC.	0.92 AC.	0	0.82 AC.
19	MAURICE J. DOTSETH & VALBORG E. DRAZICH	2324 6TH AVE. S. " " " "	21,780 S.F.	14,885 S.F.	6,888 S.F.	
20	WILLIAM A. & CHRISTINE TAYLOR	103 8TH S.W. " " " "	21,780 S.F.	18,150 S.F.	3,630 S.F.	0
21	DORIS PHILLIPS	25 18TH ST. S.W. " " " "	1.00 AC.	0.99 AC.	0.01 AC.	
22	ALVERO F. & GENEVA CRAWFORD	19 " " " " " "	3.82	3.82		
23	EVERETT V. & ANNABELLE KAPPTIE	2825 3RD AVE. N.W. " " " "	21,780 S.F.	21,780 S.F.	0	0
24	GEORGE F. & CELIA J. MCGINNIS	11 18TH ST. S.W. " " " "	1.00 AC.	1.00 AC.	0	0
25	CRAWFORD & LEMIEUX	" " " " " "	0.31 AC.	0.31 AC.	0	0

T.20 N. R.3 E.

SEC. 10

NOTE: CONST LIMITS & R/W FOR CENTRAL AVE. ARE SHOWN ON SHEET NO. 7

FED. ROAD DIST. NO.	STATE	FED. AID PROJECT NO.	STATE	SHEET NO.	TOTAL SHEETS
8	MONT.	1-16-15-5(16)273	MT	7	21

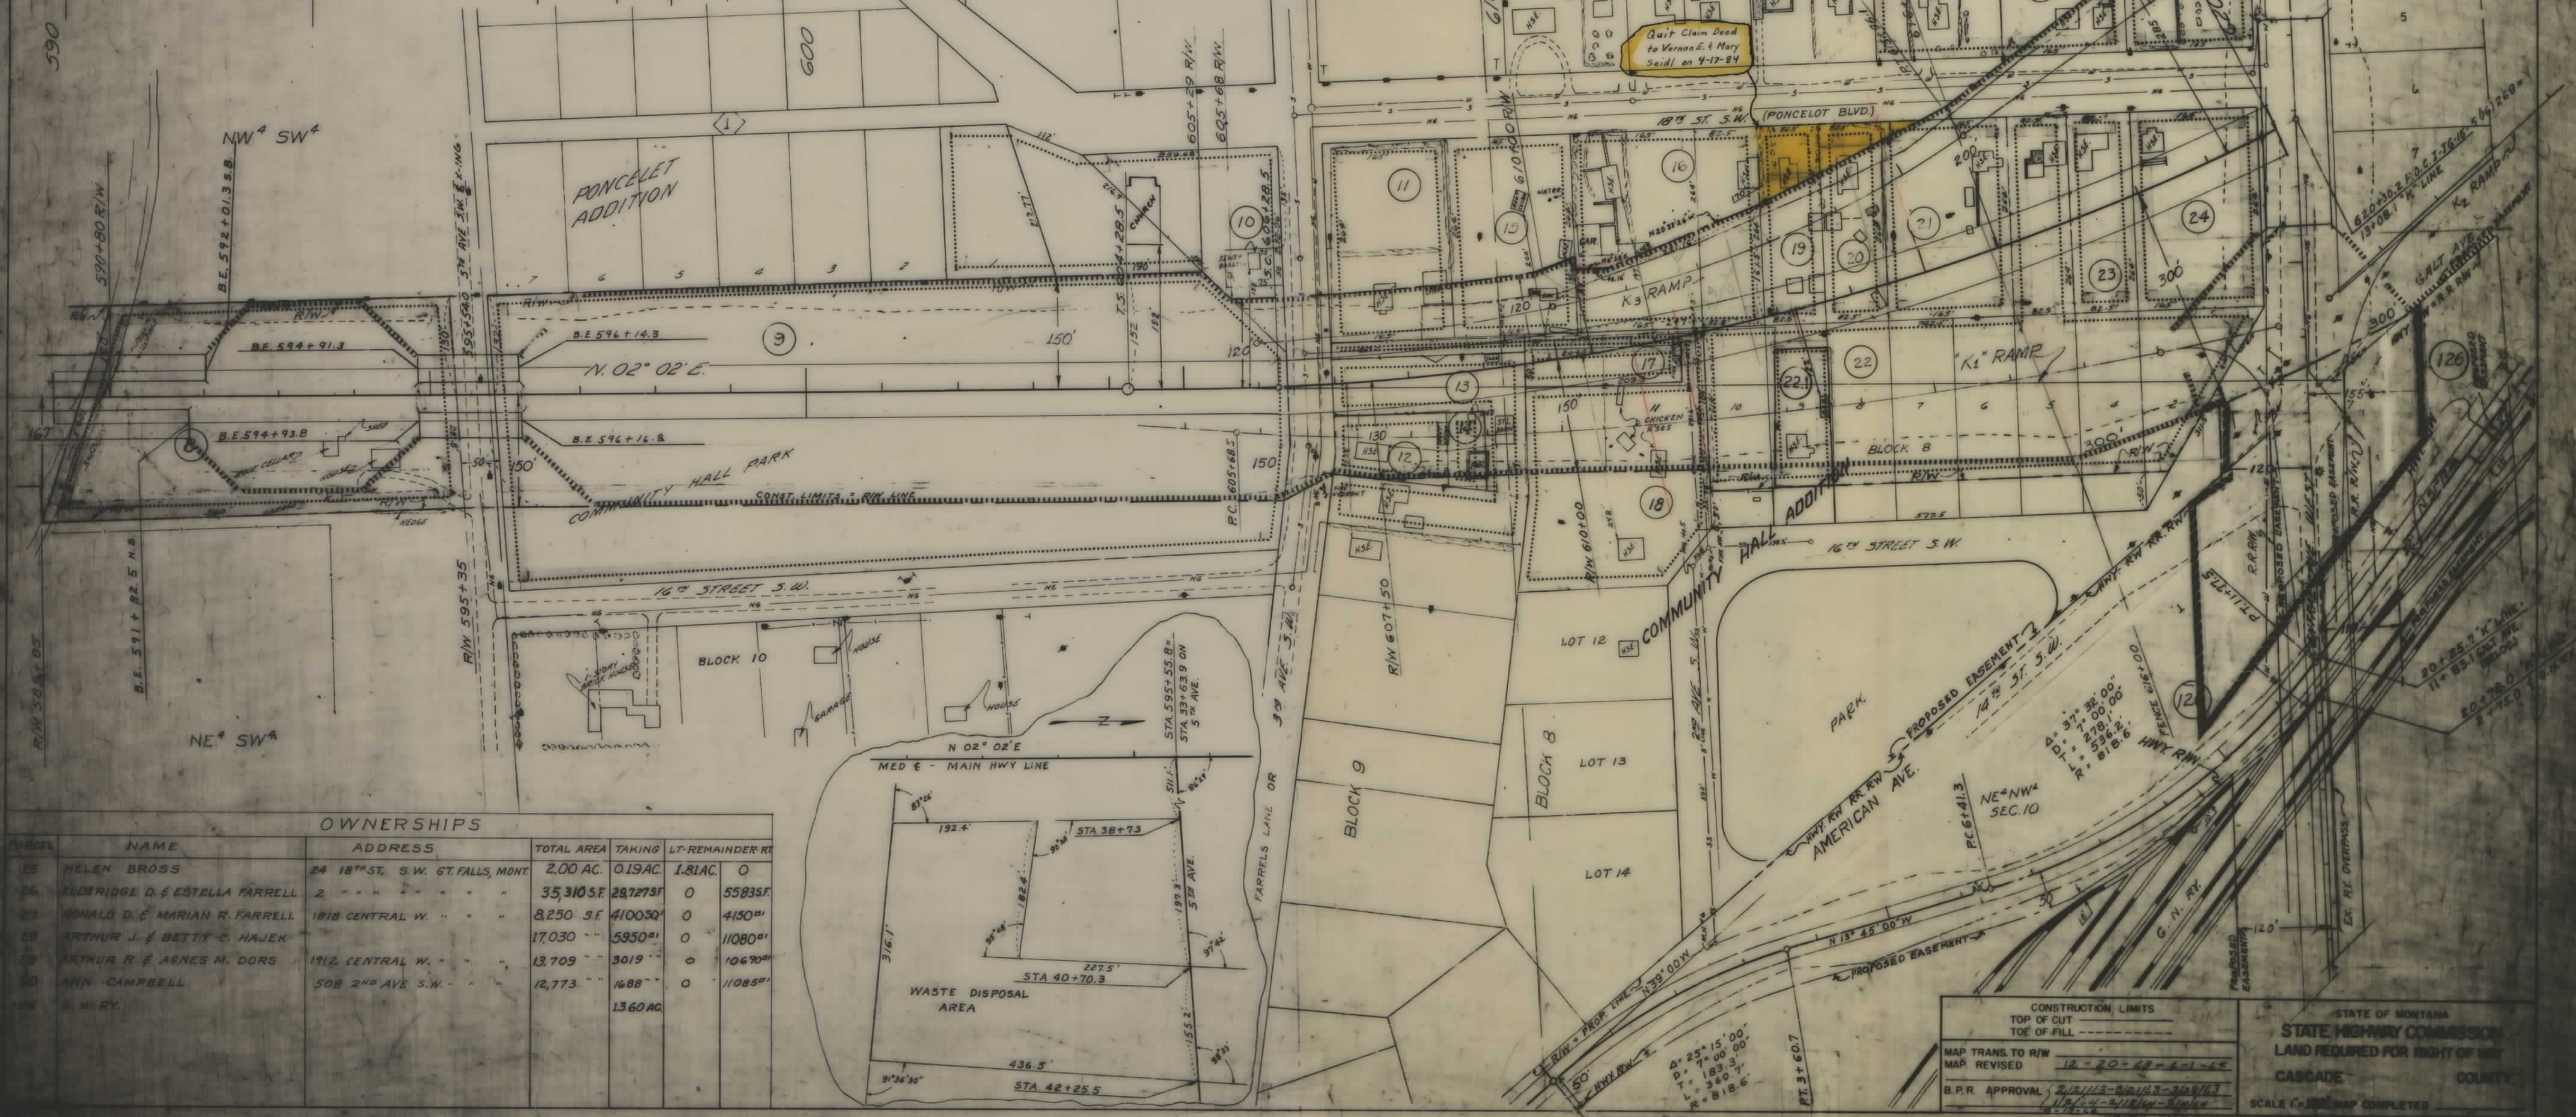


OWNERSHIPS						
PARCEL	NAME	ADDRESS	TOTAL AREA	TAKING	LT-REMAINDER RT	
25	HELEN BROSS	24 18TH ST. S.W. GT. FALLS, MONT.	2.00 AC.	0.19 AC.	1.81 AC.	0
26	ENDERIDGE D. & ESTELLA FARRELL	2 " " " " " "	35,310 S.F.	29,727 S.F.	0	55,835 S.F.
27	RONALD D. & MARIAN R. FARRELL	1818 CENTRAL W. " " " "	8,250 S.F.	4,100 S.F.	0	4,150 S.F.
28	ARTHUR J. & BETTY C. HAJEK	" " " " " "	17,030	5,950	0	11,080 S.F.
29	ARTHUR R. & AGNES M. DORS	1712 CENTRAL W. " " " "	13,709	3,019	0	10,690 S.F.
30	ANN CAMPBELL	508 2ND AVE S.W. " " " "	12,773	1,688	0	11,085 S.F.
31	G. H. RY.	" " " " " "		13.60 AC.		

OWNERSHIPS						
PARCEL	NAME	ADDRESS	TOTAL AREA	TAKING	LT-REMAINDER-RT	
26	ELDRIDGE D. & ESTELLA FARRELL	2-18 TH ST. S.W. GREAT FALLS	35,310 SF.	29,727 SF.	5,583 SF.	
27	RONALD D. & MARION R. FARRELL	1818 CENTRAL W. " "	8,250 SQ. FT.	4,100 "	4,150 "	
28	ARTHUR J. & BETTY C. HAJEK	" " " "	170,305 FT.	5,950 "	11,080 "	
29	ARTHUR R. & AGNES M. DORS	1912 CENTRAL W. " "	13,709 SQ. FT.	3,019 "	10,690 "	
30	ANN CAMPBELL	508 2 ND AVE. S.W. " "	12,773 SQ. FT.	1,688 "	11,085 "	
31	WILLIAM & DOROTHY F. NEUMAN	POWER MONT.	9,706 "	9,706 "		
32	CHARLES EDWARD GRUTER	924-5 TH AVE. N.W. GREAT FALLS	12,128 "	12,128 "		
33	FRANCIS M. MILLS	1911 CENTRAL AVE. W. " "	22,819 "	22,813 "		
34	EDWARD J. & MARIE P. GRUTER	1909 " " " "	10,692 SQ. FT.	10,692 "		
35	FRANCIS M. MILLS	1911 " " " "	9,950 SQ. FT.	9,950 "		
36	J.L.M. KAY	117 PARK DRIVE " "	2.12 AC.	2.12 AC.		

FED. ROAD DIST. NO.	STATE	FED. AID PROJECT NO.	STATE	SHEET NO.	TOTAL SHEETS
8	MONT.	1-16-15-5(16)273	8193-16	8	21

NOTE: FOR R/W REQ. FOR RAMPS SEE SHEETS 6 & 9.

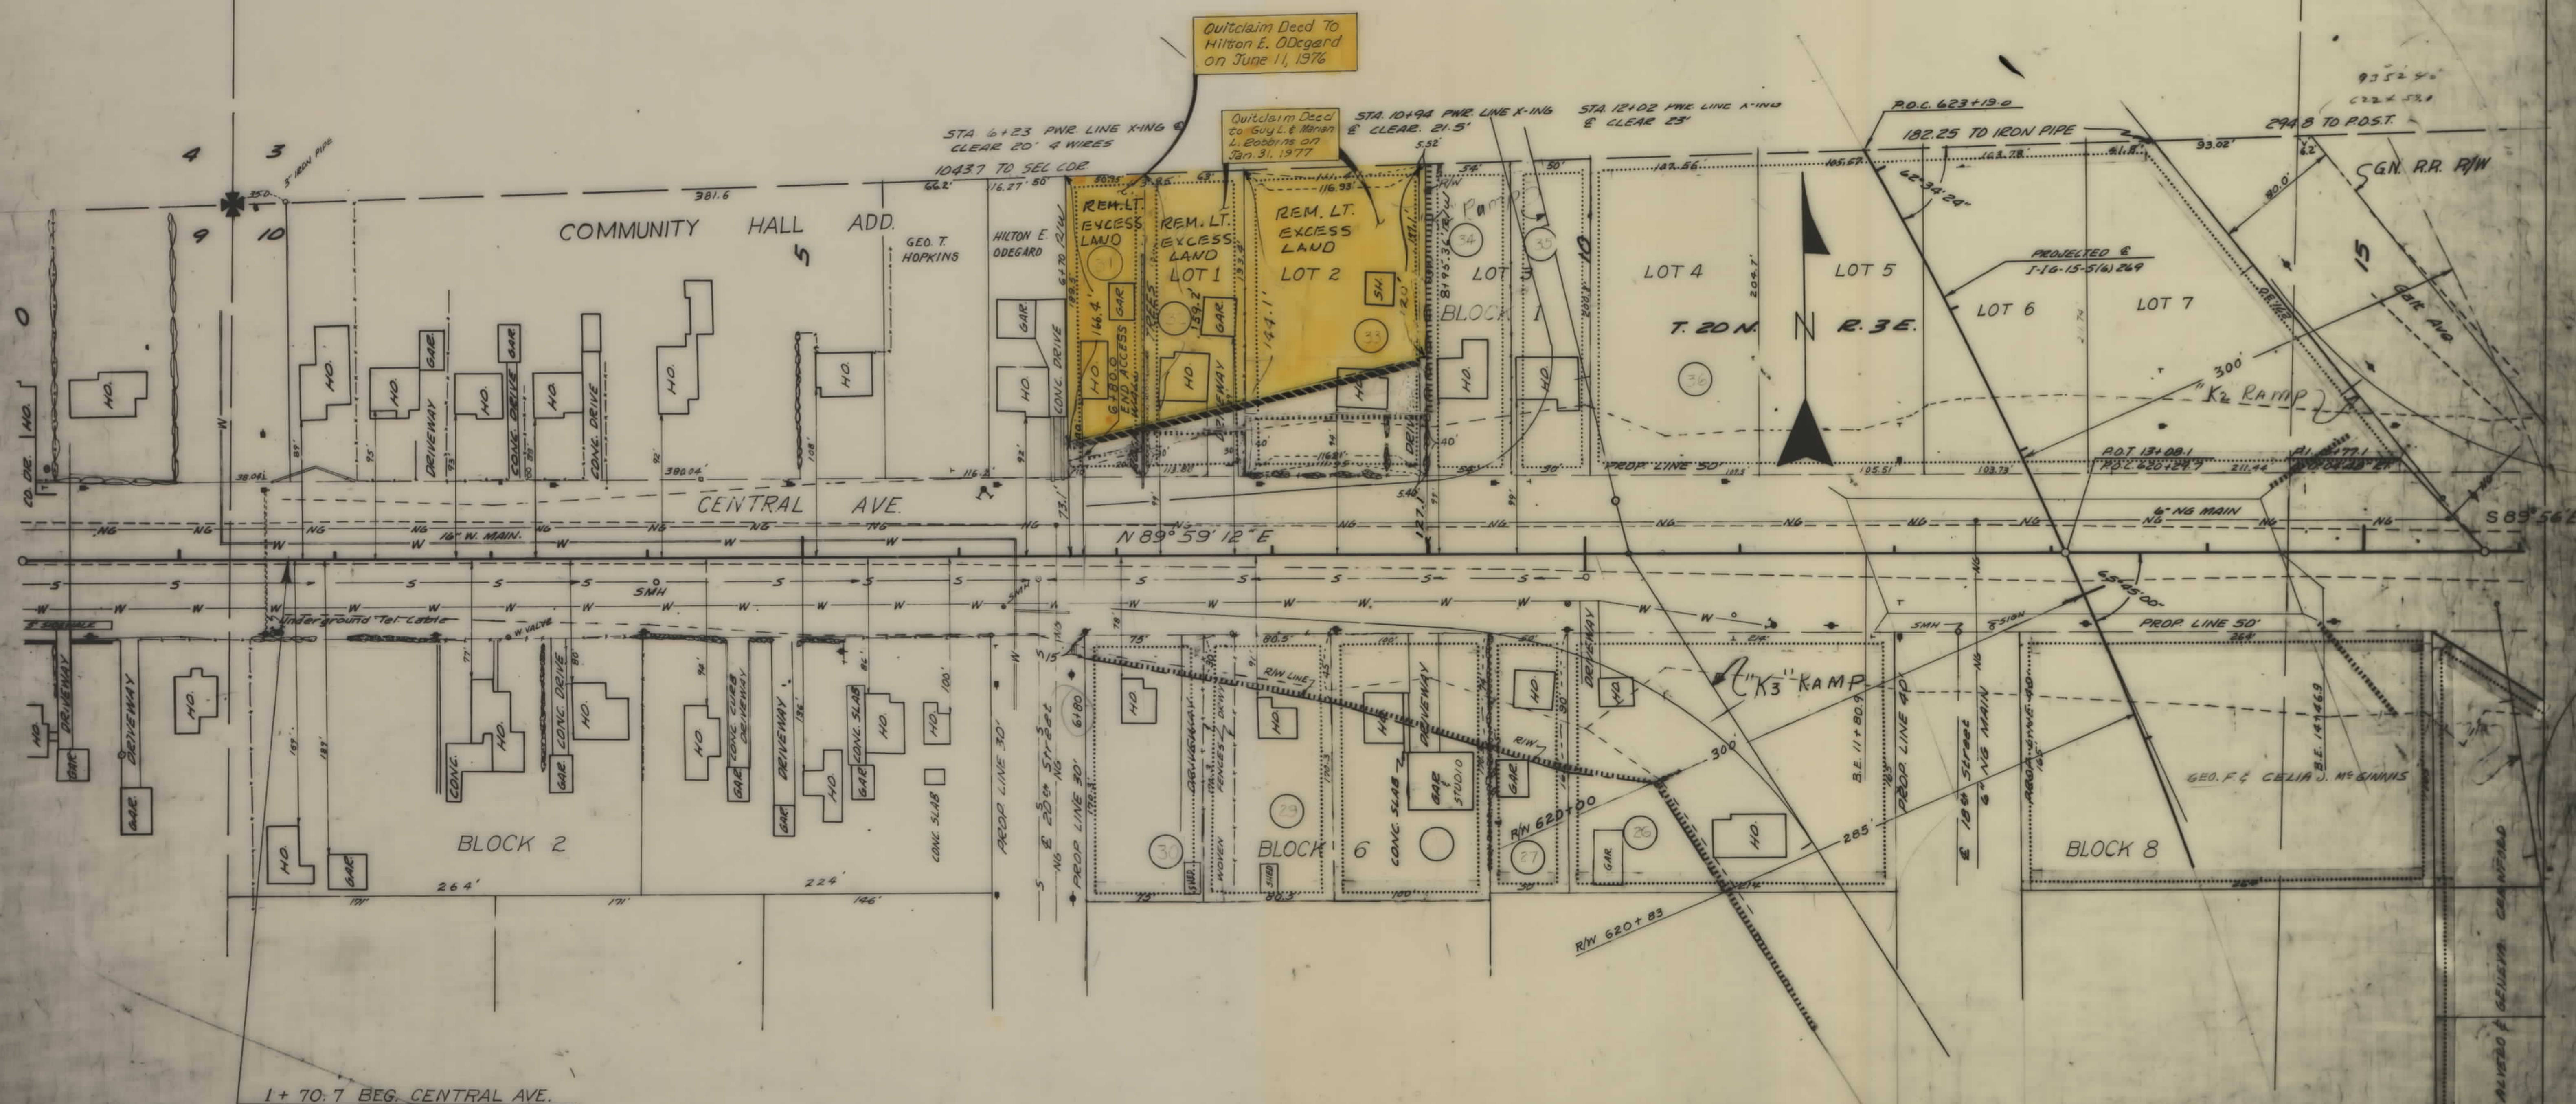


CONSTRUCTION LIMITS		STATE OF MONTANA	
TOP OF CUT		STATE HIGHWAY COMMISSION	
TOE OF FILL		LAND REQUIRED FOR RIGHT OF WAY	
MAP TRANS TO R/W		CASCADE COUNTY	
MAP REVISED		SCALE 1" = 30' MAP COMPLETED	
B.P.R. APPROVAL		3/14/64 - 11/14/64	

OWNERSHIPS						
PARCEL	NAME	ADDRESS	TOTAL AREA	TAKING	LT-REMAINDER-RT	SLOPE AREAS
126	GREAT NORTHERN RY. CO.		13,60 AC.			
127	LOUIS A. & KENNETH N. HEMSTAD	106-6TH ST. N.W. - GR. FALLS, MONT.	7725 SQ. FT.	7725 S.F.	0	0
128	SHASTA MOTEL, INC.	1313-10TH AVE. SO. " "	10,948 " "	0		1798 S.F.
129	OBIE SIGNS INC.	1500 CENTRAL AVE. GR. FALLS	20,913 " "			11,166 " "
130	HUMBLE OIL & REFINING CO.	BOX 801 - TULSA 2, OKLAHOMA	14,000 " "			4,932 " "
131	ARTHUR H. NELSON ESTATE		4,150 " "			1,237 " "
132	MERLE P. WHITTON	BOX 111 - HARLEM, MONT.	18,750 " "			3,539 " "
133	GREAT FALLS POSTER ADV. CO.	506-2ND AVE. SO., GR. FALLS.	6,250 " "			714 " "
134	MARVEL R. & E. RUTH WEBSTER	1427 CENTRAL AVE. GR. FALLS	6,250 " "			2,750 " "
135	CLYDE W. & ERMA E. PENWELL	1419 CENTRAL AVE " "	6,250 " "			1,750 " "
136	CLYDE WINFRED PENWELL JR.	1419 CENTRAL AVE " "	12,500 " "			3,500 " "
137	HAZEL WOODS 1/2 INT, VERA BERGET 1/2	3021-4TH AVE. NO. " "	18,750 " "	0	0	5,250 " "


* TOTAL AREA OF PARCEL 128 ACQUIRED IN FEE

FED. ROAD DIST. NO.	STATE	FED. AID PROJECT NO.	STATE NO.	SHEET NO.	TOTAL SHEETS
8	MONT.	1-16-15-5(16)273	8155-16	8	21

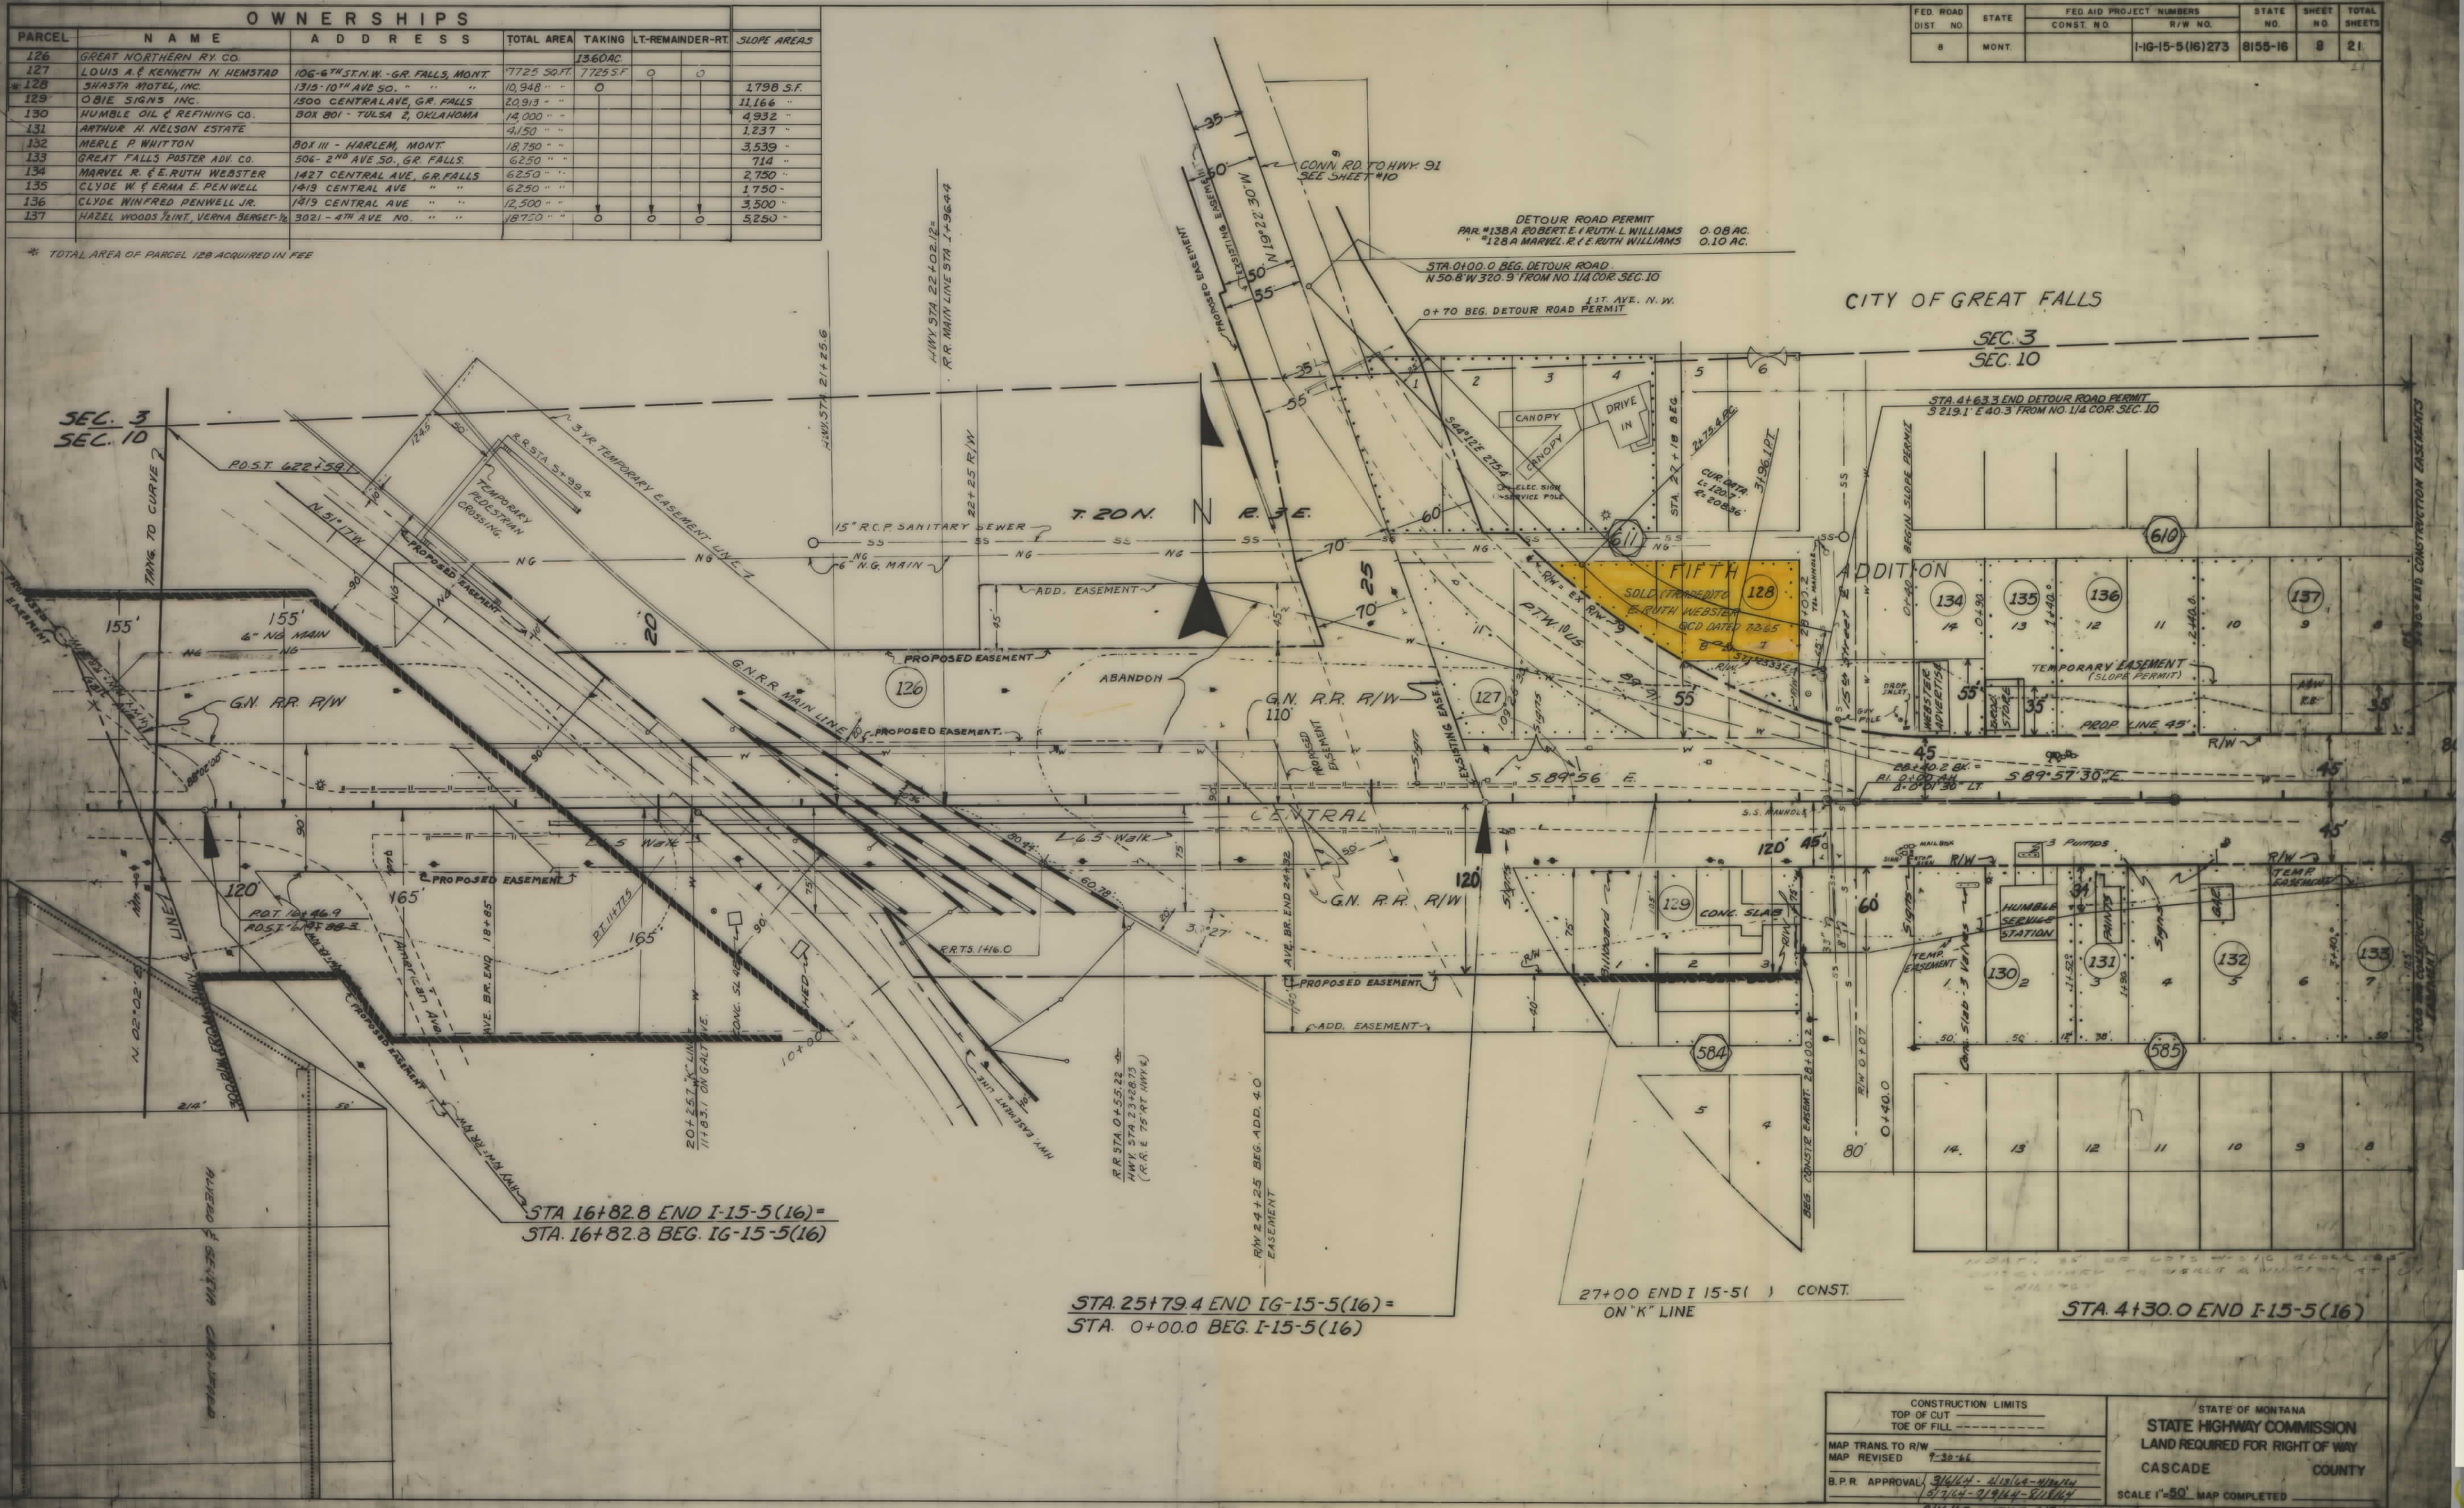

OWNERSHIPS					
PARCEL	NAME	ADDRESS	TOTAL AREA	TAKING	LT-REMAINDER-RT.
42	CHRISTIAN F. & ANNA D. DENNING	2400-4 TH AVE. N.W. GR. FALLS	SEE PREVIOUS SHEET		
43	E.R. & THELMA H. BRADEN	VAUGHN, MONT.	33,052 ^{sq} ft.	33,052 ^{sq} ft.	
121	JAMES & JEAN M. BALZARINI	517-17 TH ST. NO. GR. FALLS	38,500 ^{sq} ft.	76,900 ^{sq} ft.	308,100 ^{sq} ft.
44	JAMES HAMMER	1/2 G. ALLEN - 4237-5 TH AVE. N. GR. FALLS	38,500 ^{sq} ft.	10,560 ^{sq} ft.	279,400 ^{sq} ft.
45	EDMUND G. & HELEN C. ALLEN	5239-5 TH AVE. NO. GR. FALLS	38,500 ^{sq} ft.	38,500 ^{sq} ft.	
46	ROY W. & EDNA E. BARRETT	2503-5 TH AVE. N.W. GR. FALLS	39,836 ^{sq} ft.	39,836 ^{sq} ft.	
122	CECIL G. & EMMA M. BAKER	415-26 TH ST. N.W. "	38,500 ^{sq} ft.	1708 ^{sq} ft.	36,792 ^{sq} ft.
47	SELMA E. LATHROP	417-26 TH ST. N.W. GR. FALLS	38,500 ^{sq} ft.	2,835 ^{sq} ft.	35,665 ^{sq} ft.
48	FRED M. DOWELL	NEW ROCKFORD, NO. DAKOTA	2.16 AC.	1.88 AC.	0.28 AC.
49	B.C. & HELGA MARGARET FEEG	420-26 TH ST. N.W. GR. FALLS	2.39 AC.	1.34 AC.	1.05 AC.
123	ROBERT LOREN & LEOLA I. THYGESEN	419-27 TH ST. N.W. "	24,790 ^{sq} ft.	60,020 ^{sq} ft.	18,788 ^{sq} ft.
50	CLAY N. WOOLSEY	423-27 TH ST. N.W. "	24,690 ^{sq} ft.	8112 ^{sq} ft.	16,578 ^{sq} ft.
51	BERNARD S. BELSCHNER	RTE. 130, GR. FALLS	24,590 ^{sq} ft.	24,590 ^{sq} ft.	
52	PAULINE WEST	704 1/2 - 11 TH ST. NO. GR. FALLS	20,663 ^{sq} ft.	20,663 ^{sq} ft.	
53	CLARENCE H. & ISABEL R. CUMMINGS	520-27 TH ST. N.W. GR. FALLS	2.29 AC.	1.28 AC.	1.01 AC.
54	DANIEL & DOROTHY C. LATTIN	BELT, MONT.	1.72 AC.	1.72 AC.	
124	WM. F. & EDNA J. BROWNING	1625-15 TH AVE. NO. "	3.68 AC.	0.03 AC.	3.65 AC.
55	WALTER H. & ROSALIE E. MATHEWS	3001-5 TH AVE. N.W. - GR. FALLS	4.43 AC.	2.46 AC.	1.97 AC.
42-A	CHRISTIAN F. & ANNA D. DENNING		1.11 AC.	0.81 AC.	0.30 AC.
44-A	JAMES HAMMER		27,940 S.F.	21,924 S.F.	6016 S.F.
47-A	SELMA E. LATHROP		35,665 S.F.	20,432 S.F.	15,233 S.F.
48-A	FRED M. DOWELL		0.28 AC.	0.28 AC.	
49-A	B.C. & HELGA MARGARET FEEG		1.05 AC.	0.55 AC.	0.50 AC.
50-A	CLAY N. WOOLSEY		16,578 S.F.	16,578 S.F.	
55-A	WALTER H. & ROSALIE E. MATHEWS	3001-5 TH AVE. N.W. GR. FALLS	1.97 AC.	0.08 AC.	1.89 AC.

FED. ROAD DIST. NO.	STATE	FED. AID PROJECT NO.	STATE	SHEET NO.	TOTAL SHEETS
8	MONT.	1-16-15-5(16)273	8155-16	12	21

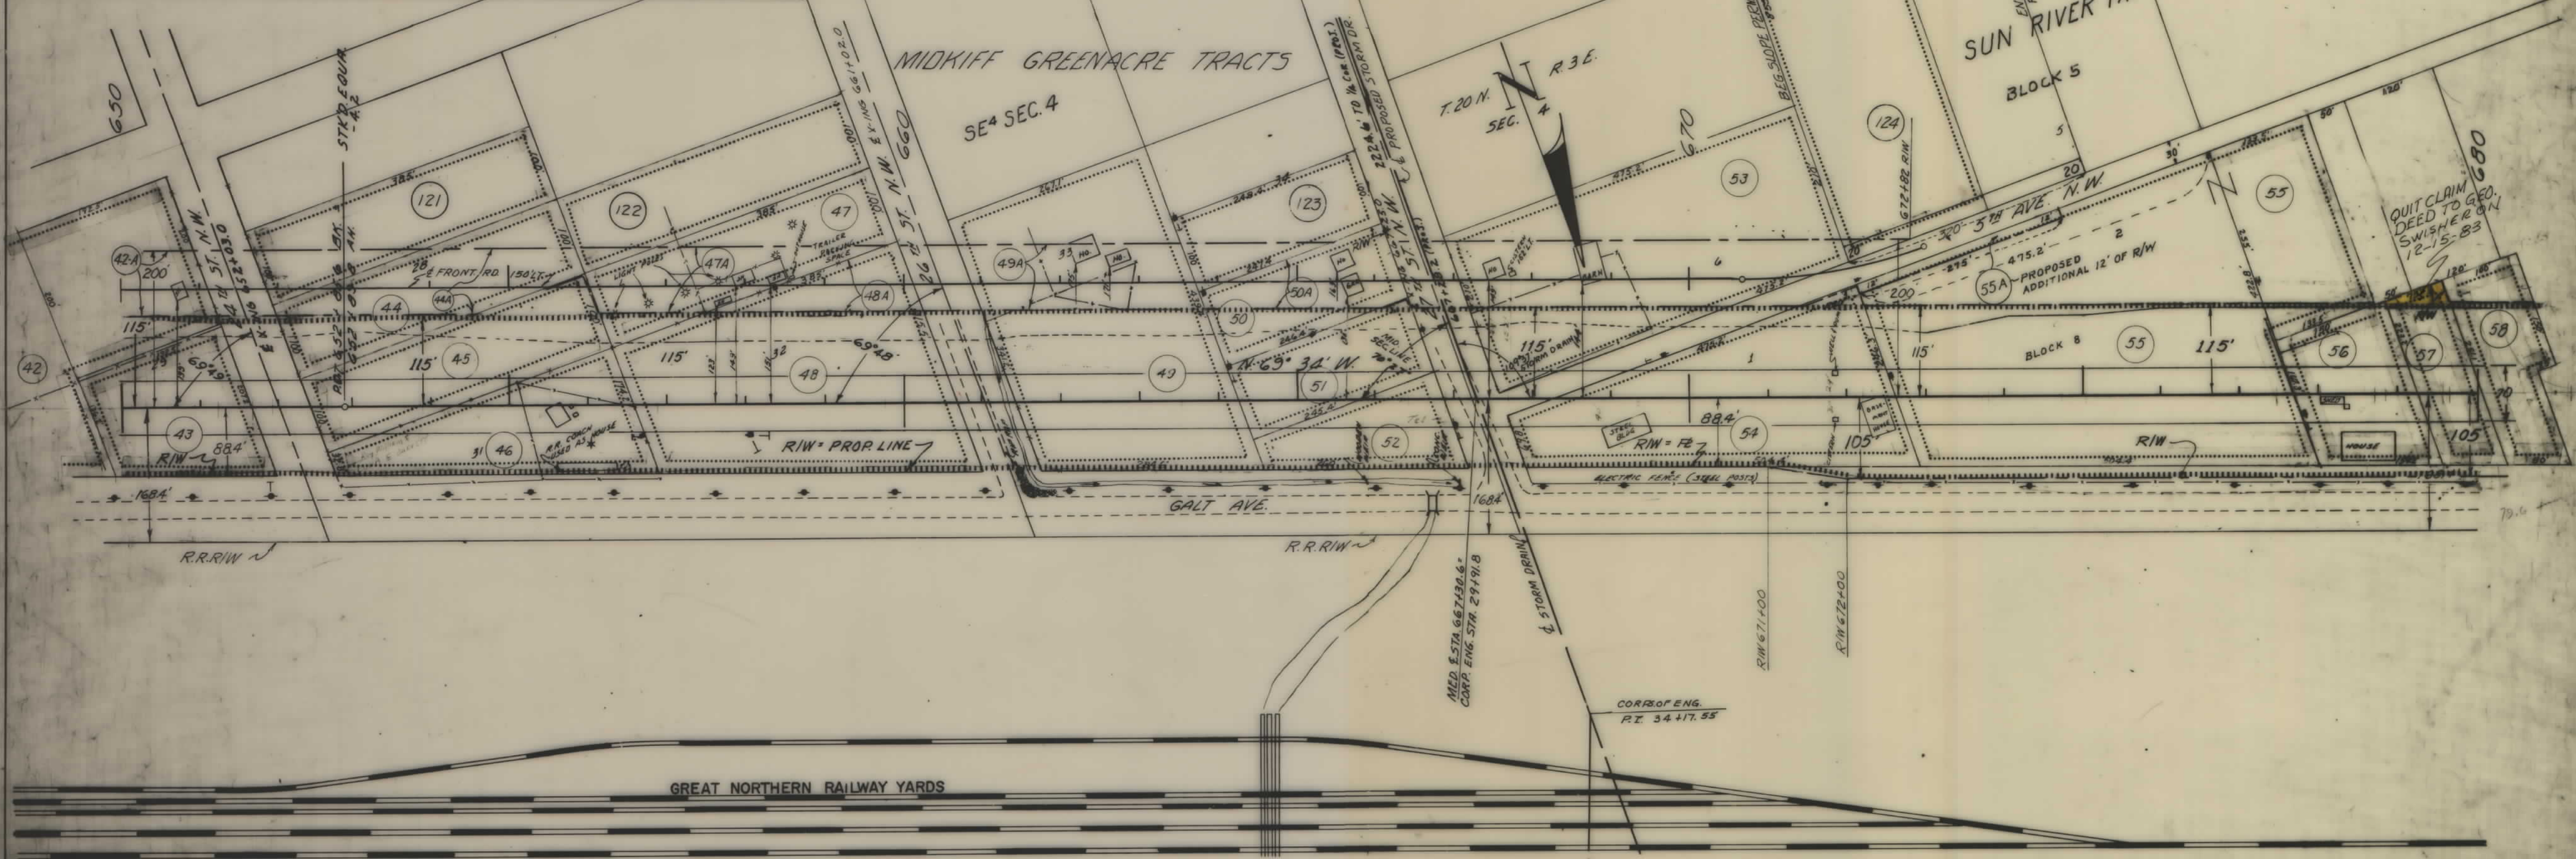


OWNERSHIPS					
PARCEL	NAME	ADDRESS	TOTAL AREA	TAKING	LT. REMAINDER-RT.
56	PETE H. ORHAM	RTE. 1 W. GR. FALLS	29,295 ^{sq} ft.	29,295 ^{sq} ft.	
57	PETE H. & GEORGIA ORHAM	RTE. 1 W. GR. FALLS	17,790 ^{sq} ft.	17,790 ^{sq} ft.	
58	ROBERT H. & ROBERTA M. ORHAM	1526-21 ST AVE. SO. GR. FALLS	23,705 ^{sq} ft.	18,500 ^{sq} ft.	5,205 ^{sq} ft.

STA. 867+30.6
 PROPOSED 4'-X-10' DOUBLE T' INSIDE DA
 REINFORCED CONCRETE STORM SEWER PIPES,
 BY U.S. ARMY CORPS OF ENG.
 PIPE EXCAVATION BY OPEN TRENCH METHOD.
 APPLICATION FOR PERMIT DATED FEB. 28, 1968

CONSTRUCTION LIMITS
TOP OF CUT
TOE OF FILL
MAP TRANS. TO R/W
MAP REVISED 4-26-65
B.P.R. APPROVAL 2/21/63-2/11/64-3/11/64
3/26/64-4/26/64-5/10/64-4/11/64

STATE OF MONTANA
STATE HIGHWAY COMMISSION
LAND REQUIRED FOR RIGHT OF WAY
CASCADE COUNTY
SCALE 1"=100' MAP COMPLETED 5-15-64

FED. ROAD DIST. NO.	STATE	FED. AID PROJECT NO.	STATE NO.	SHEET NO.	TOTAL SHEETS
8	MONT.	IG-15-5 (16) 273	8155-16	13	21

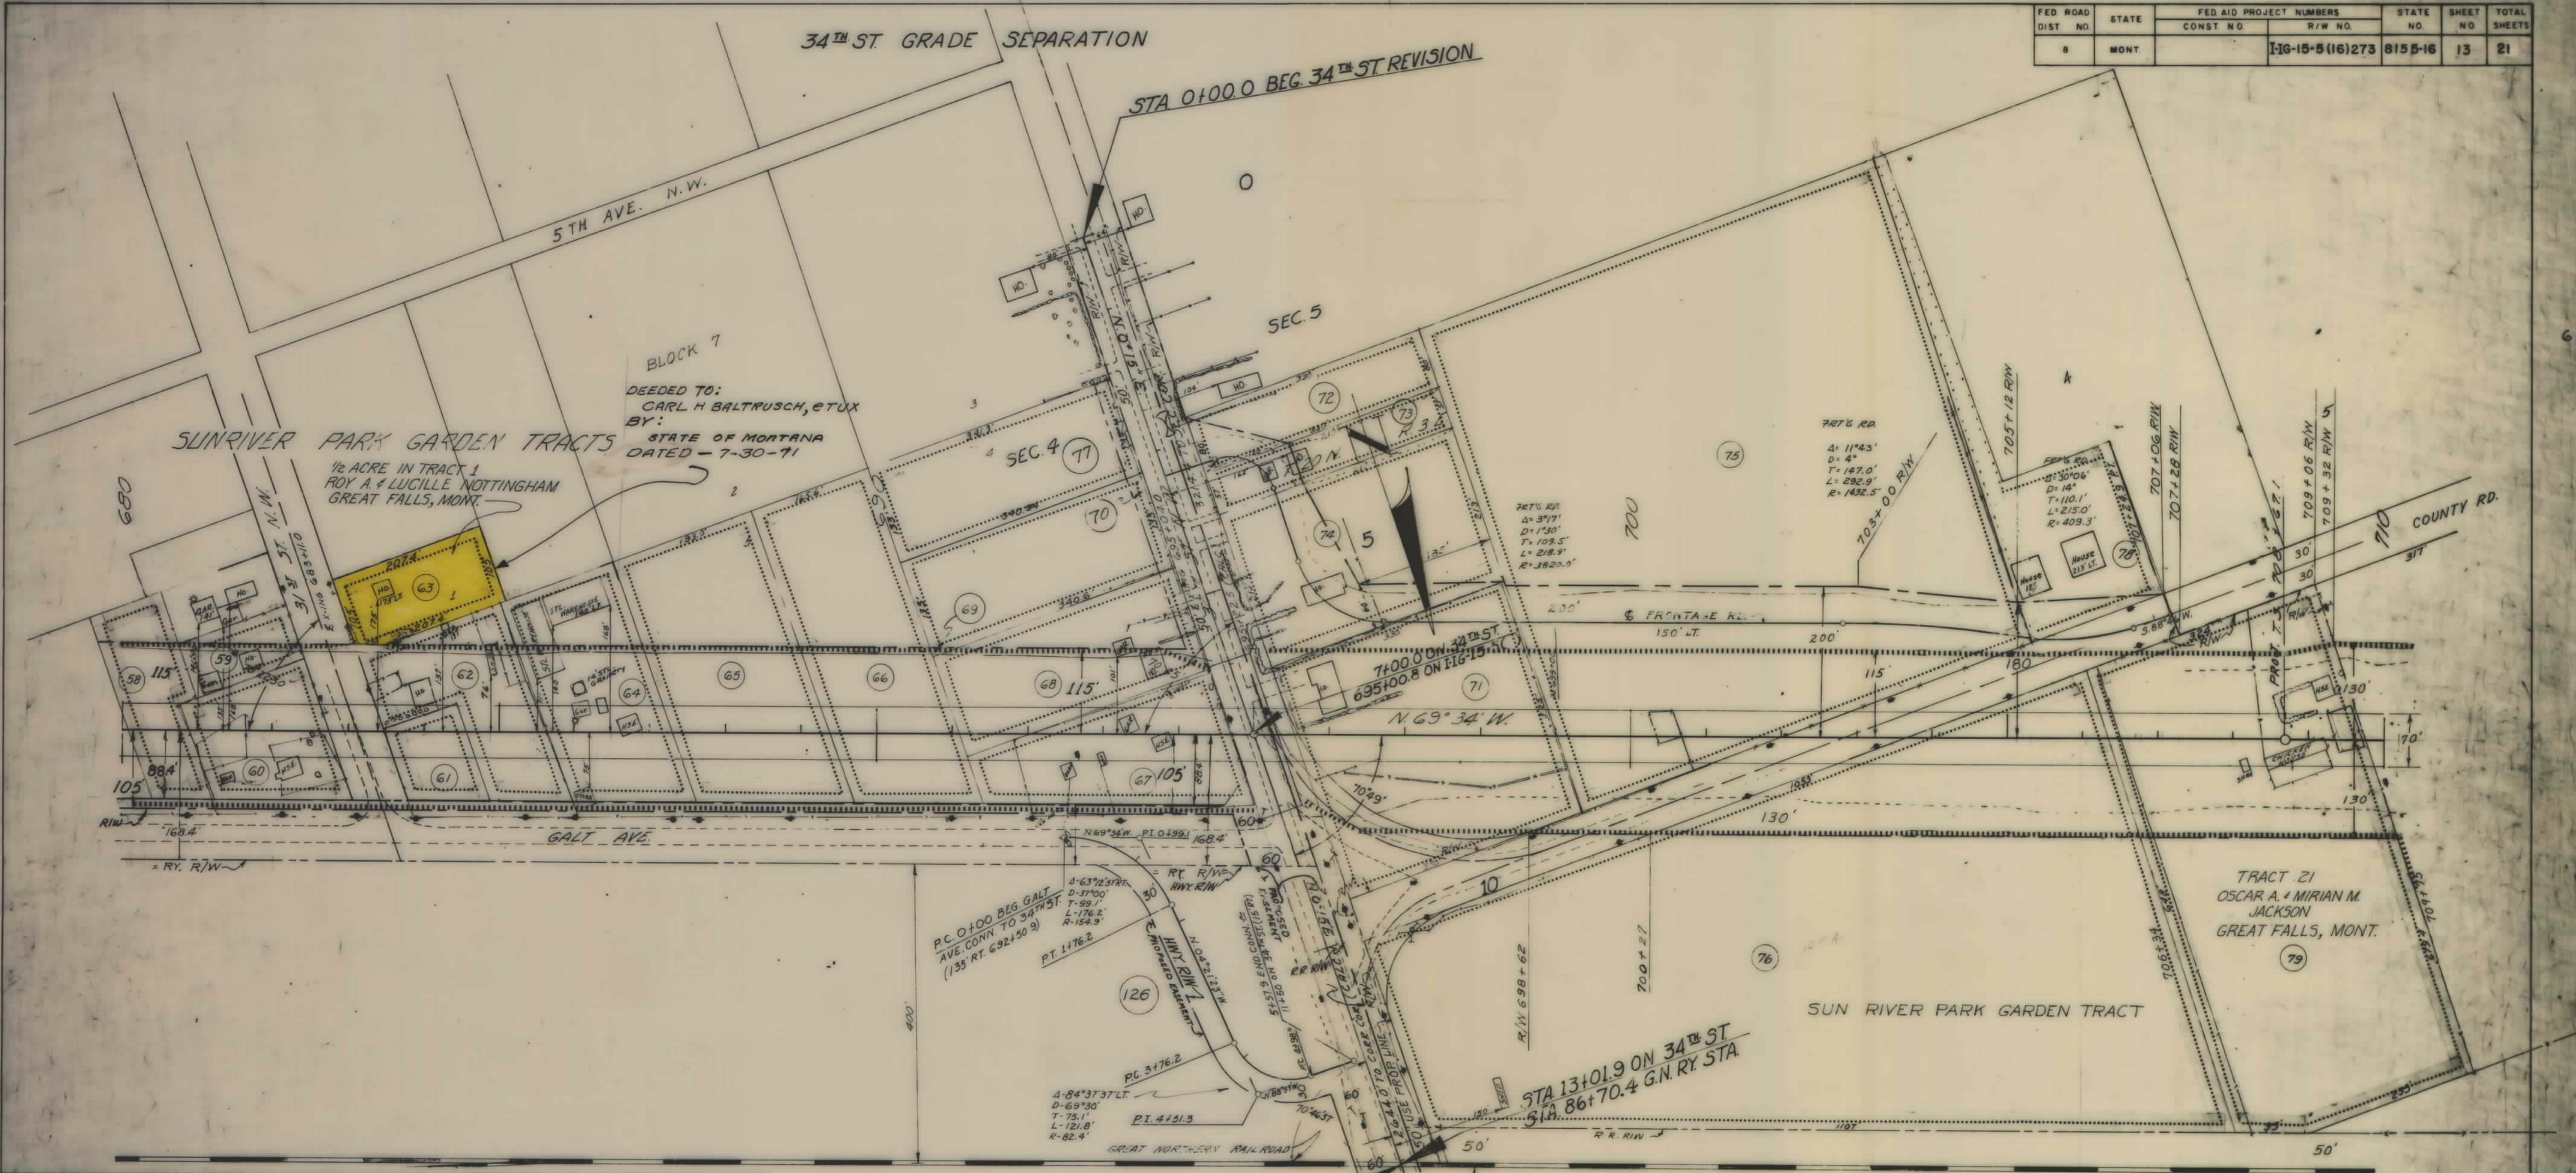


OWNERSHIPS					
PARCEL	NAME	ADDRESS	TOTAL AREA	TAKING	LT. REMAINDER RT.
58	ROBERT H. & ROBERTA M. ORHAM	1526-21st AVE. SO. GT. FALLS MONT.	23,692 ⁰⁰	18,392 ⁰⁰	5300 ⁰⁰ 0
59	HELEN M. MOREE	RTE #1 WEST " " "	11,250 ⁰⁰	7125 ⁰⁰	4125 ⁰⁰ 0
60	ELSIE L. WILBERG	5/8 GT. F. SAVINGS & LOAN GT. " "	28,259 ³⁴ FT.	28,259 ⁰⁰	0 0
61	REX H. SOPER	RTE #1, BOX 233, GT. " "	11,900 ⁵³ FT.	11,900 ⁰⁰	0 0
62	ANNE M. CLAIN	528 31st ST. N.W. " " "	36,600 ⁵⁰ FT.	31,800 ⁰⁰	4800 ⁰⁰ 0
63	ROY A. & LUCILLE NOTTINGHAM	" " " " " " "	21,777 ⁵⁰ FT.	304 ⁰⁰	21,473 ⁰⁰ 0
64	JAMES C. & BLANCHE FEELER	3200-5th AVE. N.W. " " "	1.12 AC.	0.79 AC.	0.33 AC. 0
65	FRANCES M. ELESFURU	EDEN RTE, " " "	1.66 AC.	0.97 AC.	0.69 AC. 0
66	JOSEPHINE M. CHURNEY	BOX 286, BENA, MINN.	1.63 AC.	0.83 AC.	0.85 AC. 0
67	PETE & TERESE MISNER ETAL	626-34th ST. N.W. GT. FALLS, MONT.	1.00 AC.	1.00 AC.	0 0
68	EARL & LILLIAN SPRAGUE	701 " " " " " " "	1.10 AC.	0.76 AC.	0.34 AC. 0
69	STELLA B. DUPUIS	CENTRAL AVE. W. " " "		0.01 AC.	
70	" " "	" " " " " " "		0.07 AC.	
71	JOSEPH & LEOLA FREY	600-34th ST. N.W. " " "	2.46 AC.	2.46 AC.	0 0
72	FRANK J. & CECILIA E. CURRY	2719-4th AVE. N. " " "	0.60 AC.	0.11 AC.	0.49 AC. 0
73	MARLO D. ANDERSON	626-34th ST. N.W. " " "	0.43 AC.	0.16 AC.	0.27 AC. 0

OWNERSHIPS					
PARCEL	NAME	ADDRESS	TOTAL AREA	TAKING	LT. REMAINDER RT.
74	NICK GOERGER	RTE #14 N.W., GT. FALLS, MONT.	1.61 AC.	0.79 AC.	0.82 AC. 0
75	PETER & BEATRICE FAYLER	RTE #1 WEST, " " "	9.93 AC.	2.86 AC.	7.07 AC. 0
76	GERTRUDE W. KRESS	1915 CHERRY DR., " " "	10.71 AC.	1.65 AC.	9.06 AC. 0
77	BERNICE G. MOORE	HAMLIN, TEXAS	1.04 AC.	0.07 AC.	0.97 AC. 0
78	DONALD E. PECK	RTE #1 WEST " " "	43,200 ⁰⁰	5385 ⁰⁰	43,235 ⁰⁰ 0
79	OSCAR A. & MIRIAN JACKSON	" " " " " " "	4.58 AC.	2.19 AC.	2.39 AC. 0
126	G. N. R.R. (AREA FOR TAKING ON THIS SHEET ONLY IS 1.34 AC)	" " " " " " "		13.60 "	

CONSTRUCTION LIMITS TOP OF CUT TOE OF FILL		STATE OF MONTANA STATE HIGHWAY COMMISSION LAND REQUIRED FOR RIGHT OF WAY CASCADE COUNTY	
MAP TRANS. TO R/W MAP REVISED		B.P.R. APPROVAL	
2/2/1913-5/7/13-12/1/13 2/1/14-2/25/14-3/26/14		4/29/14-5/7/14-8/1/14-12/1/14	
SCALE 1"=100' MAP COMPLETED			

FED. ROAD DIST. NO.	STATE	FED. AID PROJECT NUMBERS	STATE NO.	SHEET NO.	TOTAL SHEETS
8	MONT.	CONST. NO. R/W NO. 1-16-15-5(16)273	8155-16	14	21

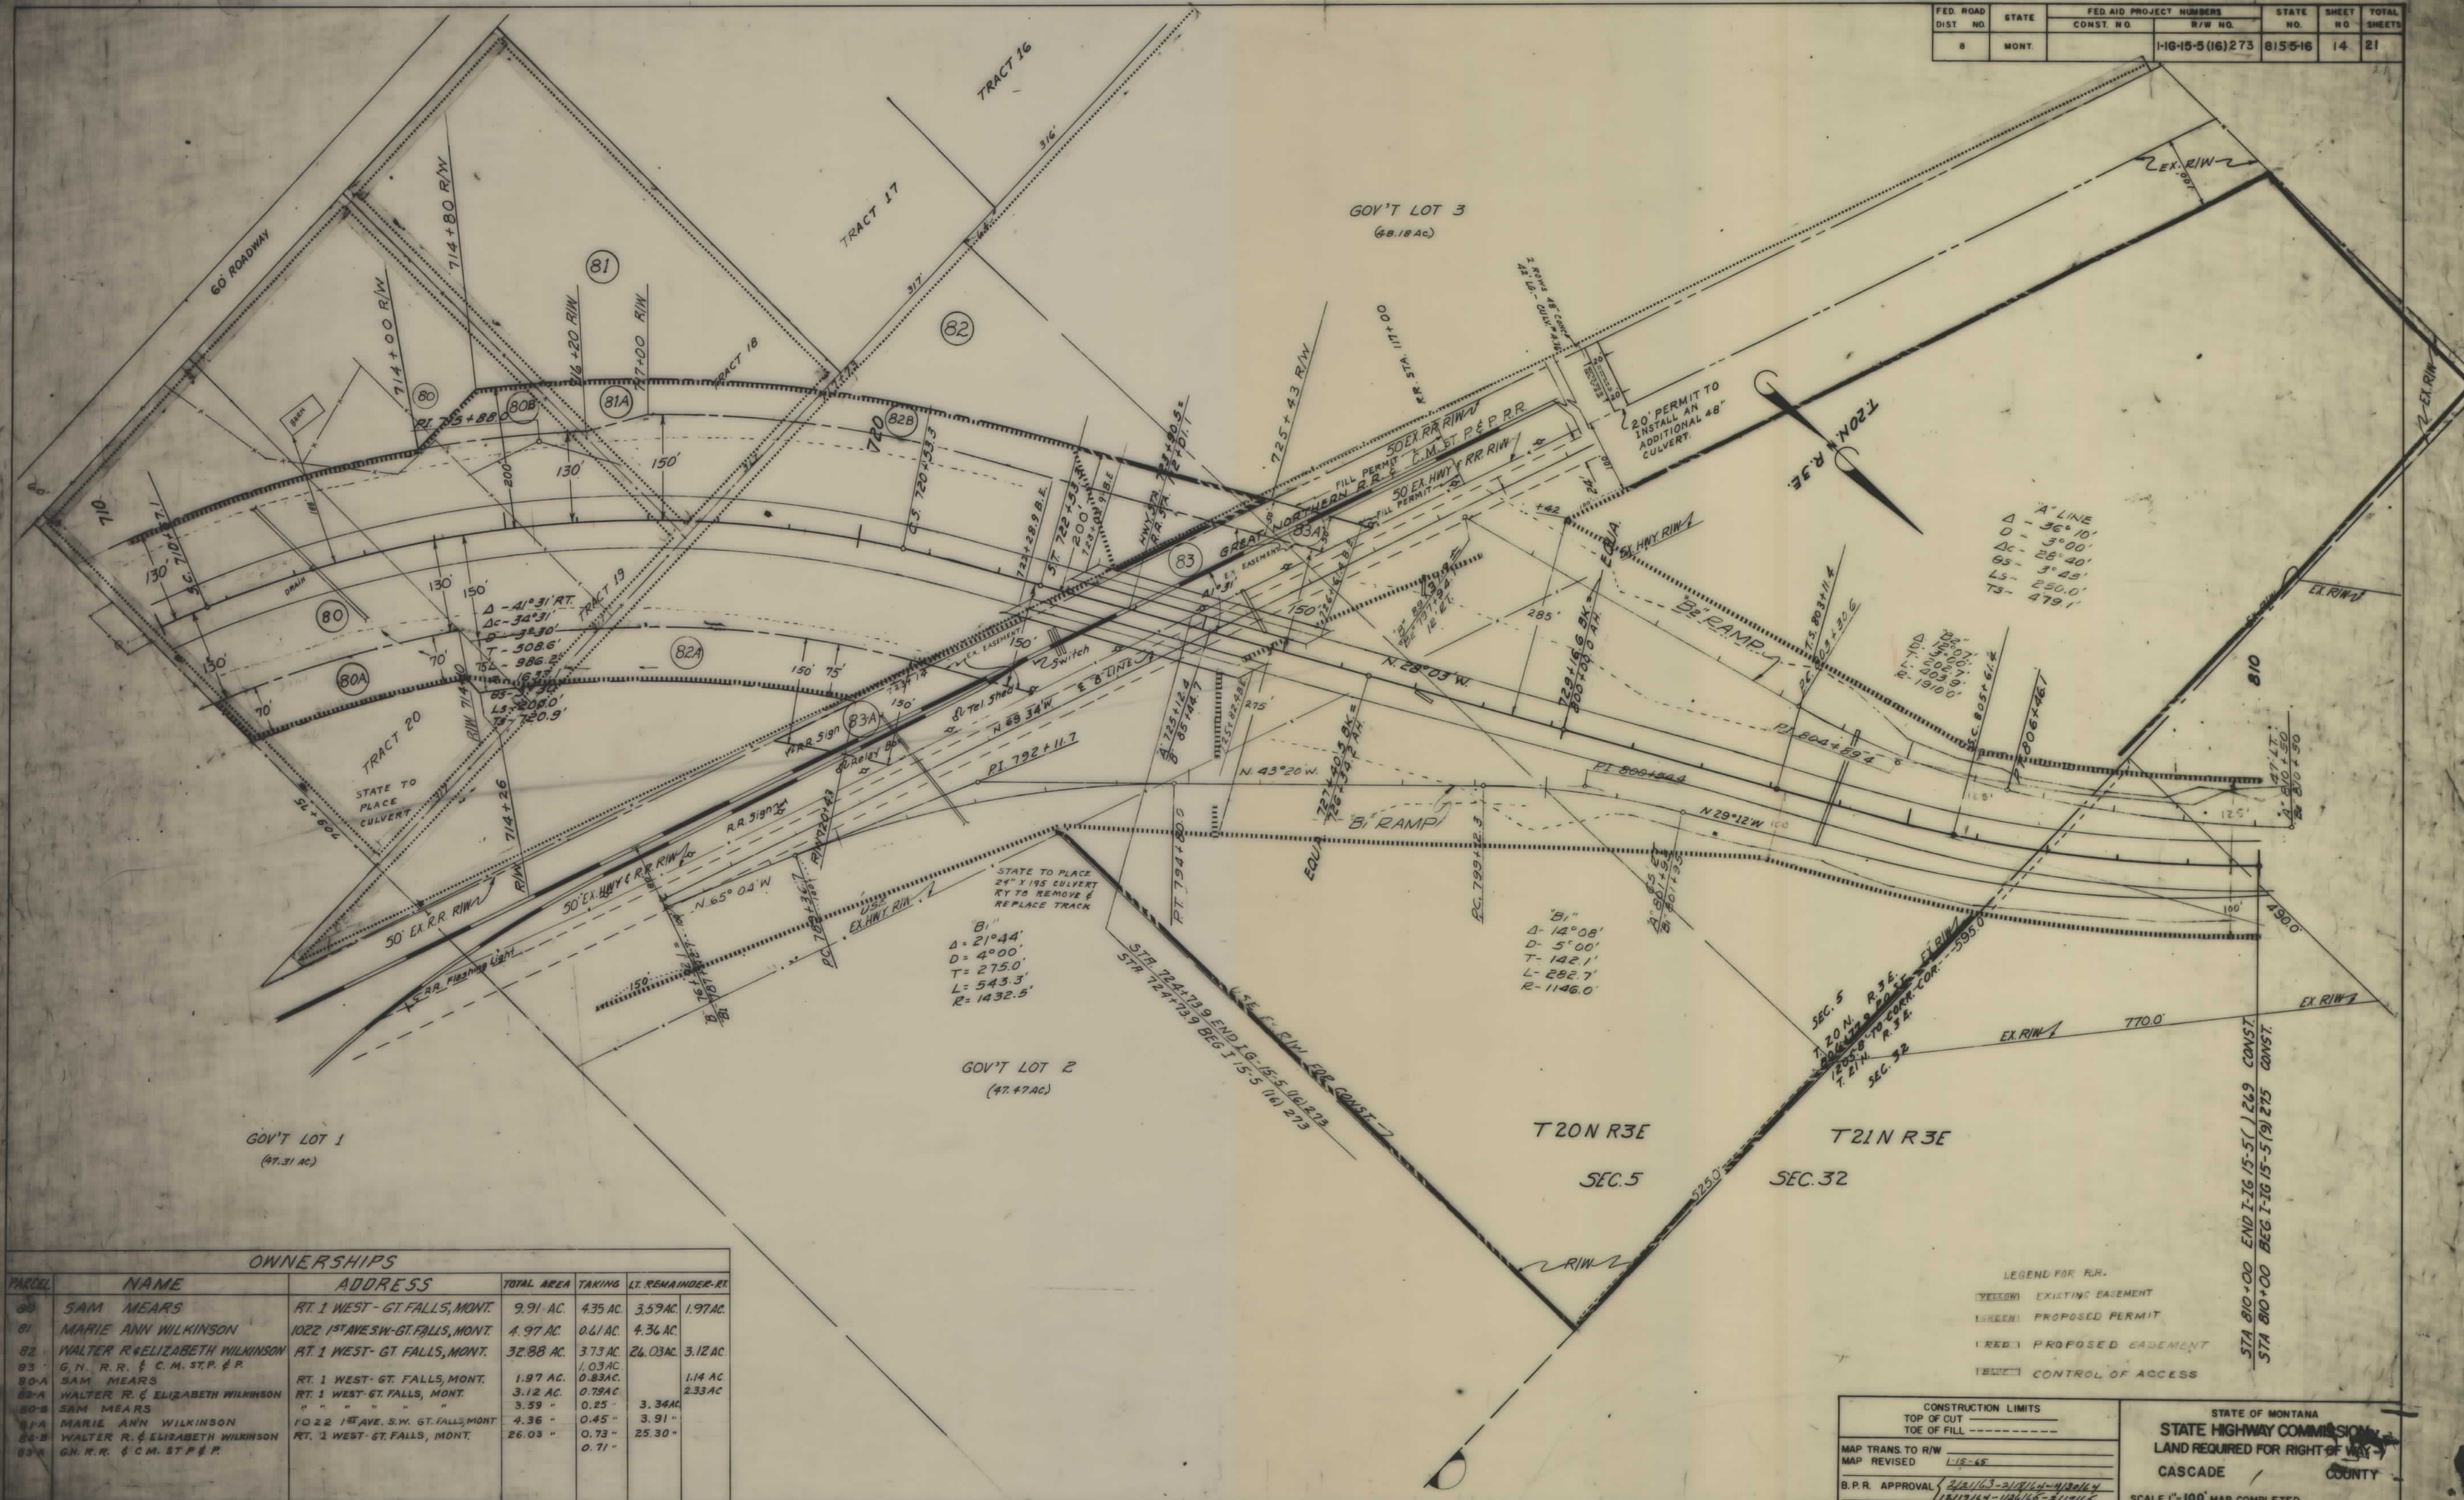

OWNERSHIPS

PARCEL	NAME	ADDRESS	TOTAL AREA	TAKING	LT. REMAINDER-RT.
80	SAM MEARS	RT. 1 WEST - GT. FALLS, MONT.	9.91 AC.	4.35 AC.	3.59 AC. 1.97 AC.
81	MARIE ANN WILKINSON	1022 1ST AVE. SW - GT. FALLS, MONT.	4.97 AC.	0.61 AC.	4.36 AC.
82	WALTER R. & ELIZABETH WILKINSON	RT. 1 WEST - GT. FALLS, MONT.	32.88 AC.	3.73 AC.	26.03 AC. 3.12 AC.
83	G. N. R. R. & C. M. ST. P. & P.		1.03 AC.	0.83 AC.	1.14 AC. 2.33 AC.
80-A	SAM MEARS	RT. 1 WEST - GT. FALLS, MONT.	1.97 AC.	0.83 AC.	1.14 AC. 2.33 AC.
80-A	WALTER R. & ELIZABETH WILKINSON	RT. 1 WEST - GT. FALLS, MONT.	3.12 AC.	0.79 AC.	2.33 AC.
80-B	SAM MEARS		3.59 "	0.25 "	3.34 AC.
80-B	MARIE ANN WILKINSON	1022 1ST AVE. S.W. - GT. FALLS, MONT.	4.36 "	0.45 "	3.91 "
80-B	WALTER R. & ELIZABETH WILKINSON	RT. 1 WEST - GT. FALLS, MONT.	26.03 "	0.73 "	25.30 "
80-B	G. N. R. R. & C. M. ST. P. & P.			0.71 "	


LEGEND FOR R.R.
 YELLOW EXISTING EASEMENT
 GREEN PROPOSED PERMIT
 RED PROPOSED EASEMENT
 BLACK CONTROL OF ACCESS

CONSTRUCTION LIMITS TOP OF CUT TOE OF FILL	STATE OF MONTANA STATE HIGHWAY COMMISSION LAND REQUIRED FOR RIGHT OF WAY CASCADE COUNTY SCALE 1"=100' MAP COMPLETED
MAP TRANS. TO R/W MAP REVISED 1-15-65	
B.P.R. APPROVAL 2/21/63-2/19/64-4/20/64 12/17/64-12/16/65-2/19/66	

OWNERSHIPS								
PARCEL	N A M E	A D D R E S S	TOTAL ACREAGE	GROSS TAKE ACREAGE	R.T.W. ACREAGE	NET TAKE ACREAGE	REMAINDER	
							LEFT	RIGHT
147	GREAT NORTHERN RY.			7.02		7.02		

FED. ROAD DIST. NO.	STATE	FED. AID PROJECT NUMBERS		STATE NO.	SHEET NO.	TOTAL SHEETS
		CONST. NO.	R/W NO.			
8	MONT.		I-15-5(16)273	8155-16	16	21

DETOUR ROAD

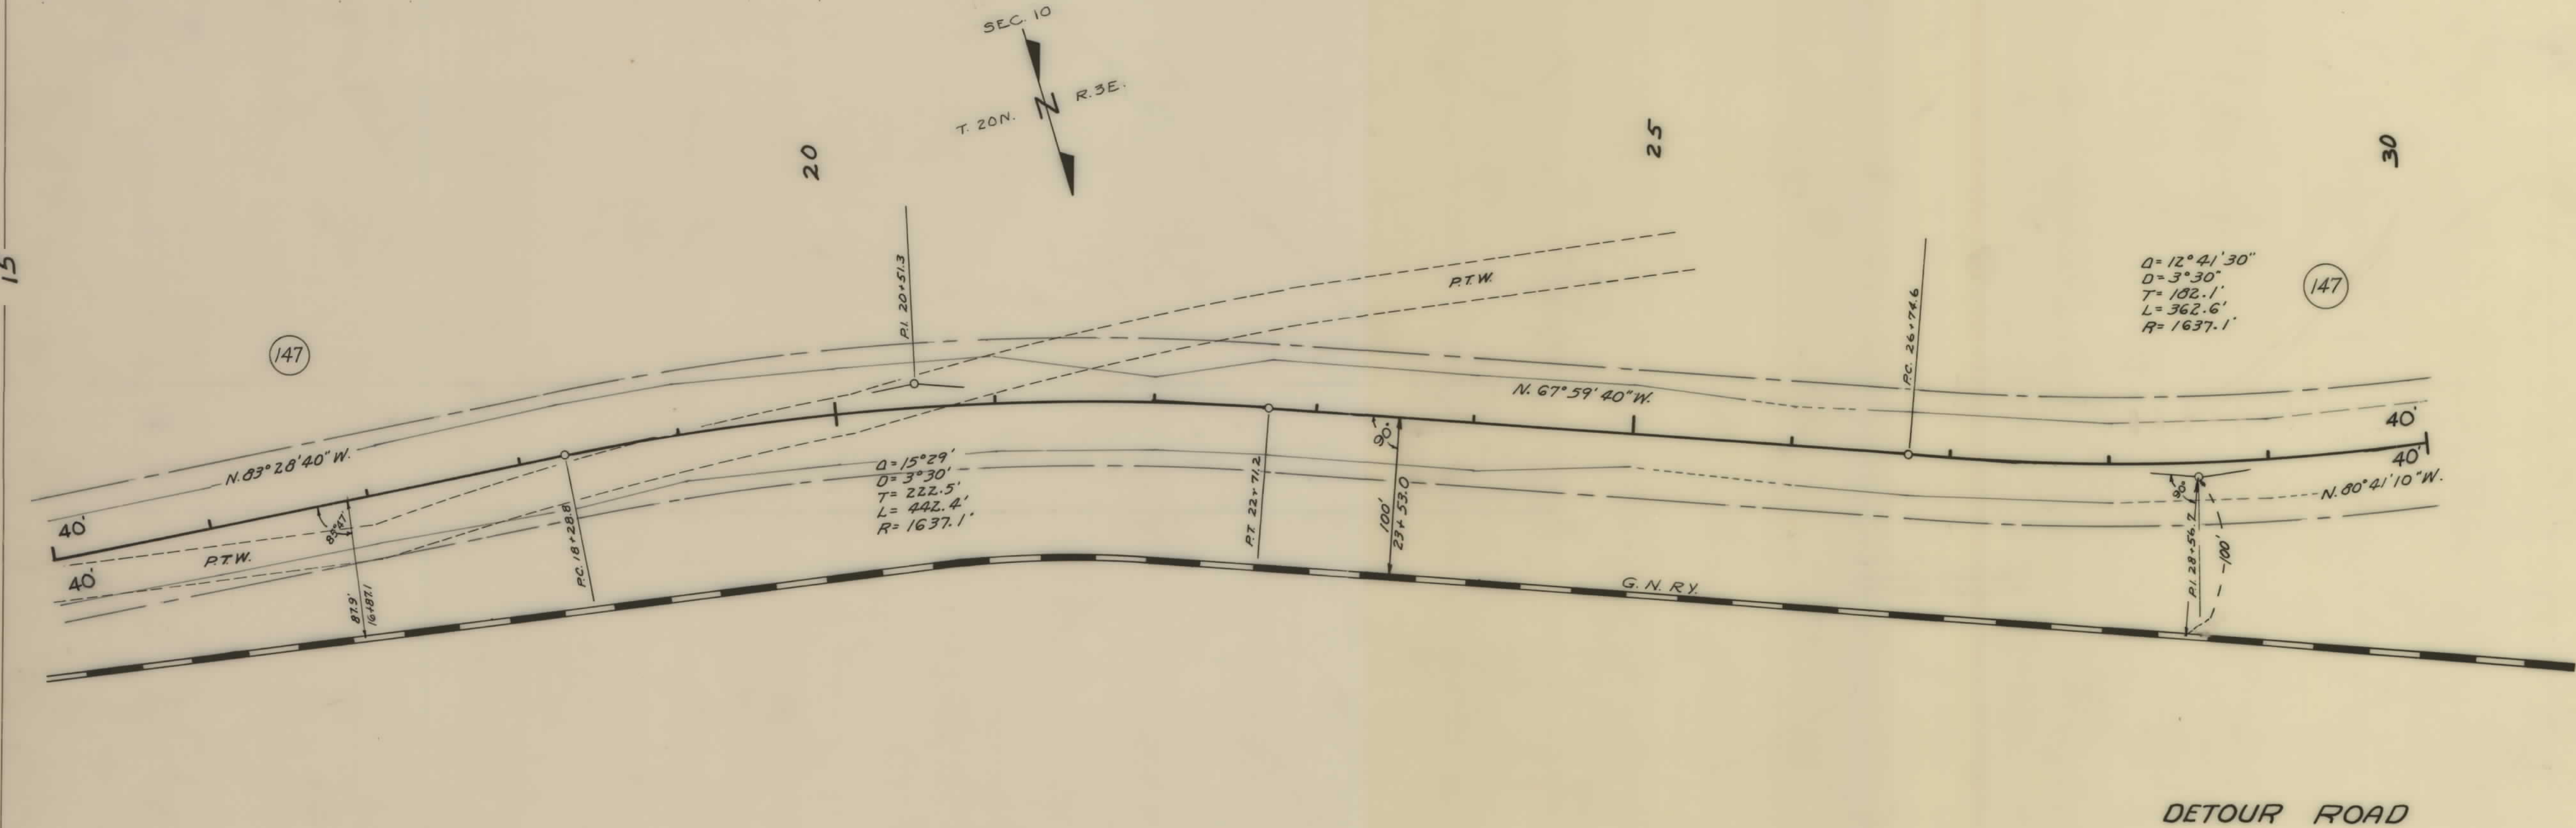


CONSTRUCTION LIMITS TOP OF CUT ----- TOE OF FILL -----		STATE OF MONTANA STATE HIGHWAY COMMISSION LAND REQUIRED FOR RIGHT OF WAY	
MAP TRANS. TO R/W		CASCADE	COUNTY
MAP REVISED		SCALE 1"=50' MAP COMPLETED	
B.P.R. APPROVAL	4/16/64		

OWNERSHIPS								
PARCEL	NAME	ADDRESS	TOTAL ACREAGE	GROSS TAKE ACREAGE	R.T.W. ACREAGE	NET TAKE ACREAGE	REMAINDER	
							LEFT	RIGHT
141	GREAT NORTHERN RY.			7.02		7.02		

FED. ROAD DIST. NO.	STATE	FED. AID PROJECT NUMBERS		STATE NO.	SHEET NO.	TOTAL SHEETS
		CONST. NO.	R/W NO.			
8	MONT.		I-16-15-5(16)273	8/55-16	17	21

DETOUR ROAD

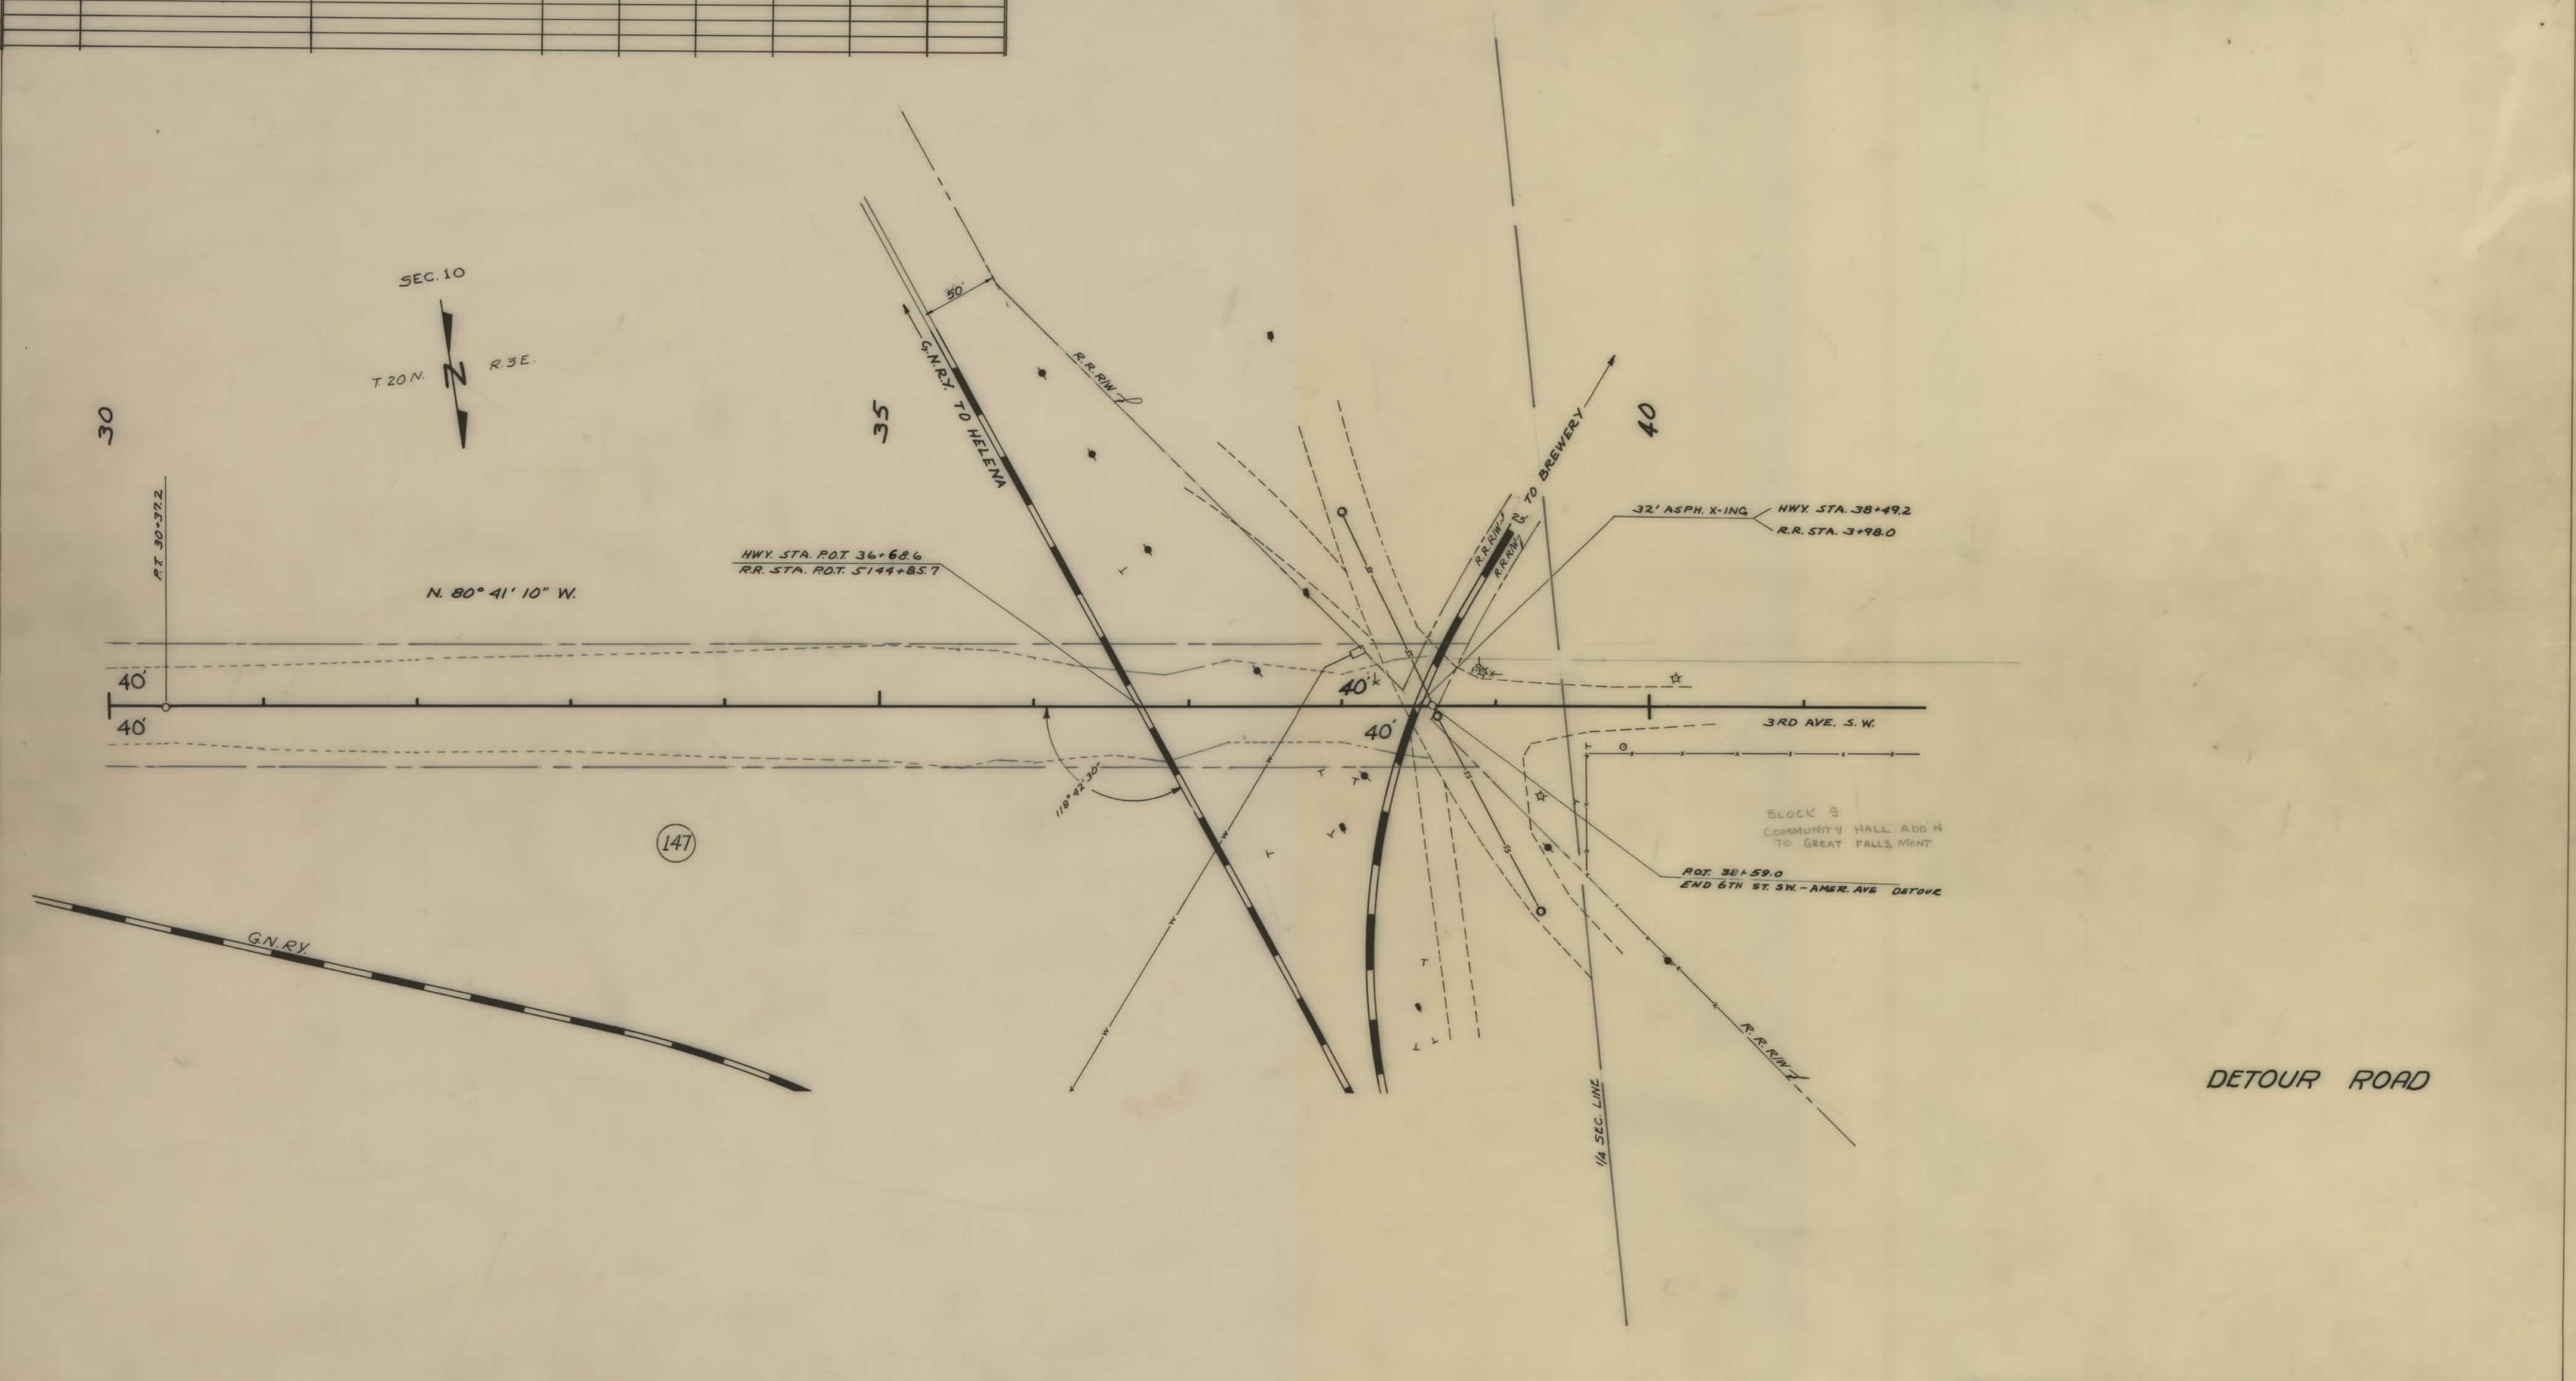


CONSTRUCTION LIMITS		STATE OF MONTANA	
TOP OF CUT	_____	STATE HIGHWAY COMMISSION	
TOE OF FILL	_____	LAND REQUIRED FOR RIGHT OF WAY	
MAP TRANS. TO R/W	_____	CASCADE COUNTY	
MAP REVISED	_____	SCALE 1"=50' MAP COMPLETED _____	
B.P.R. APPROVAL	Alto/64		

OWNERSHIPS								
PARCEL	NAME	ADDRESS	TOTAL ACREAGE	GROSS TAKE ACREAGE	PT. W. ACREAGE	NET TAKE ACREAGE	REMAINDER	
							LEFT	RIGHT

FED. ROAD DIST. NO.	STATE	FED. AID PROJECT NUMBERS		STATE NO.	SHEET NO.	TOTAL SHEETS
		CONST. NO.	R/W NO.			
8	MONT.		IG-15-5(16) 273	8155-16	18	21

GREAT FALLS W. SIDE
(20th & 5th PORTION)

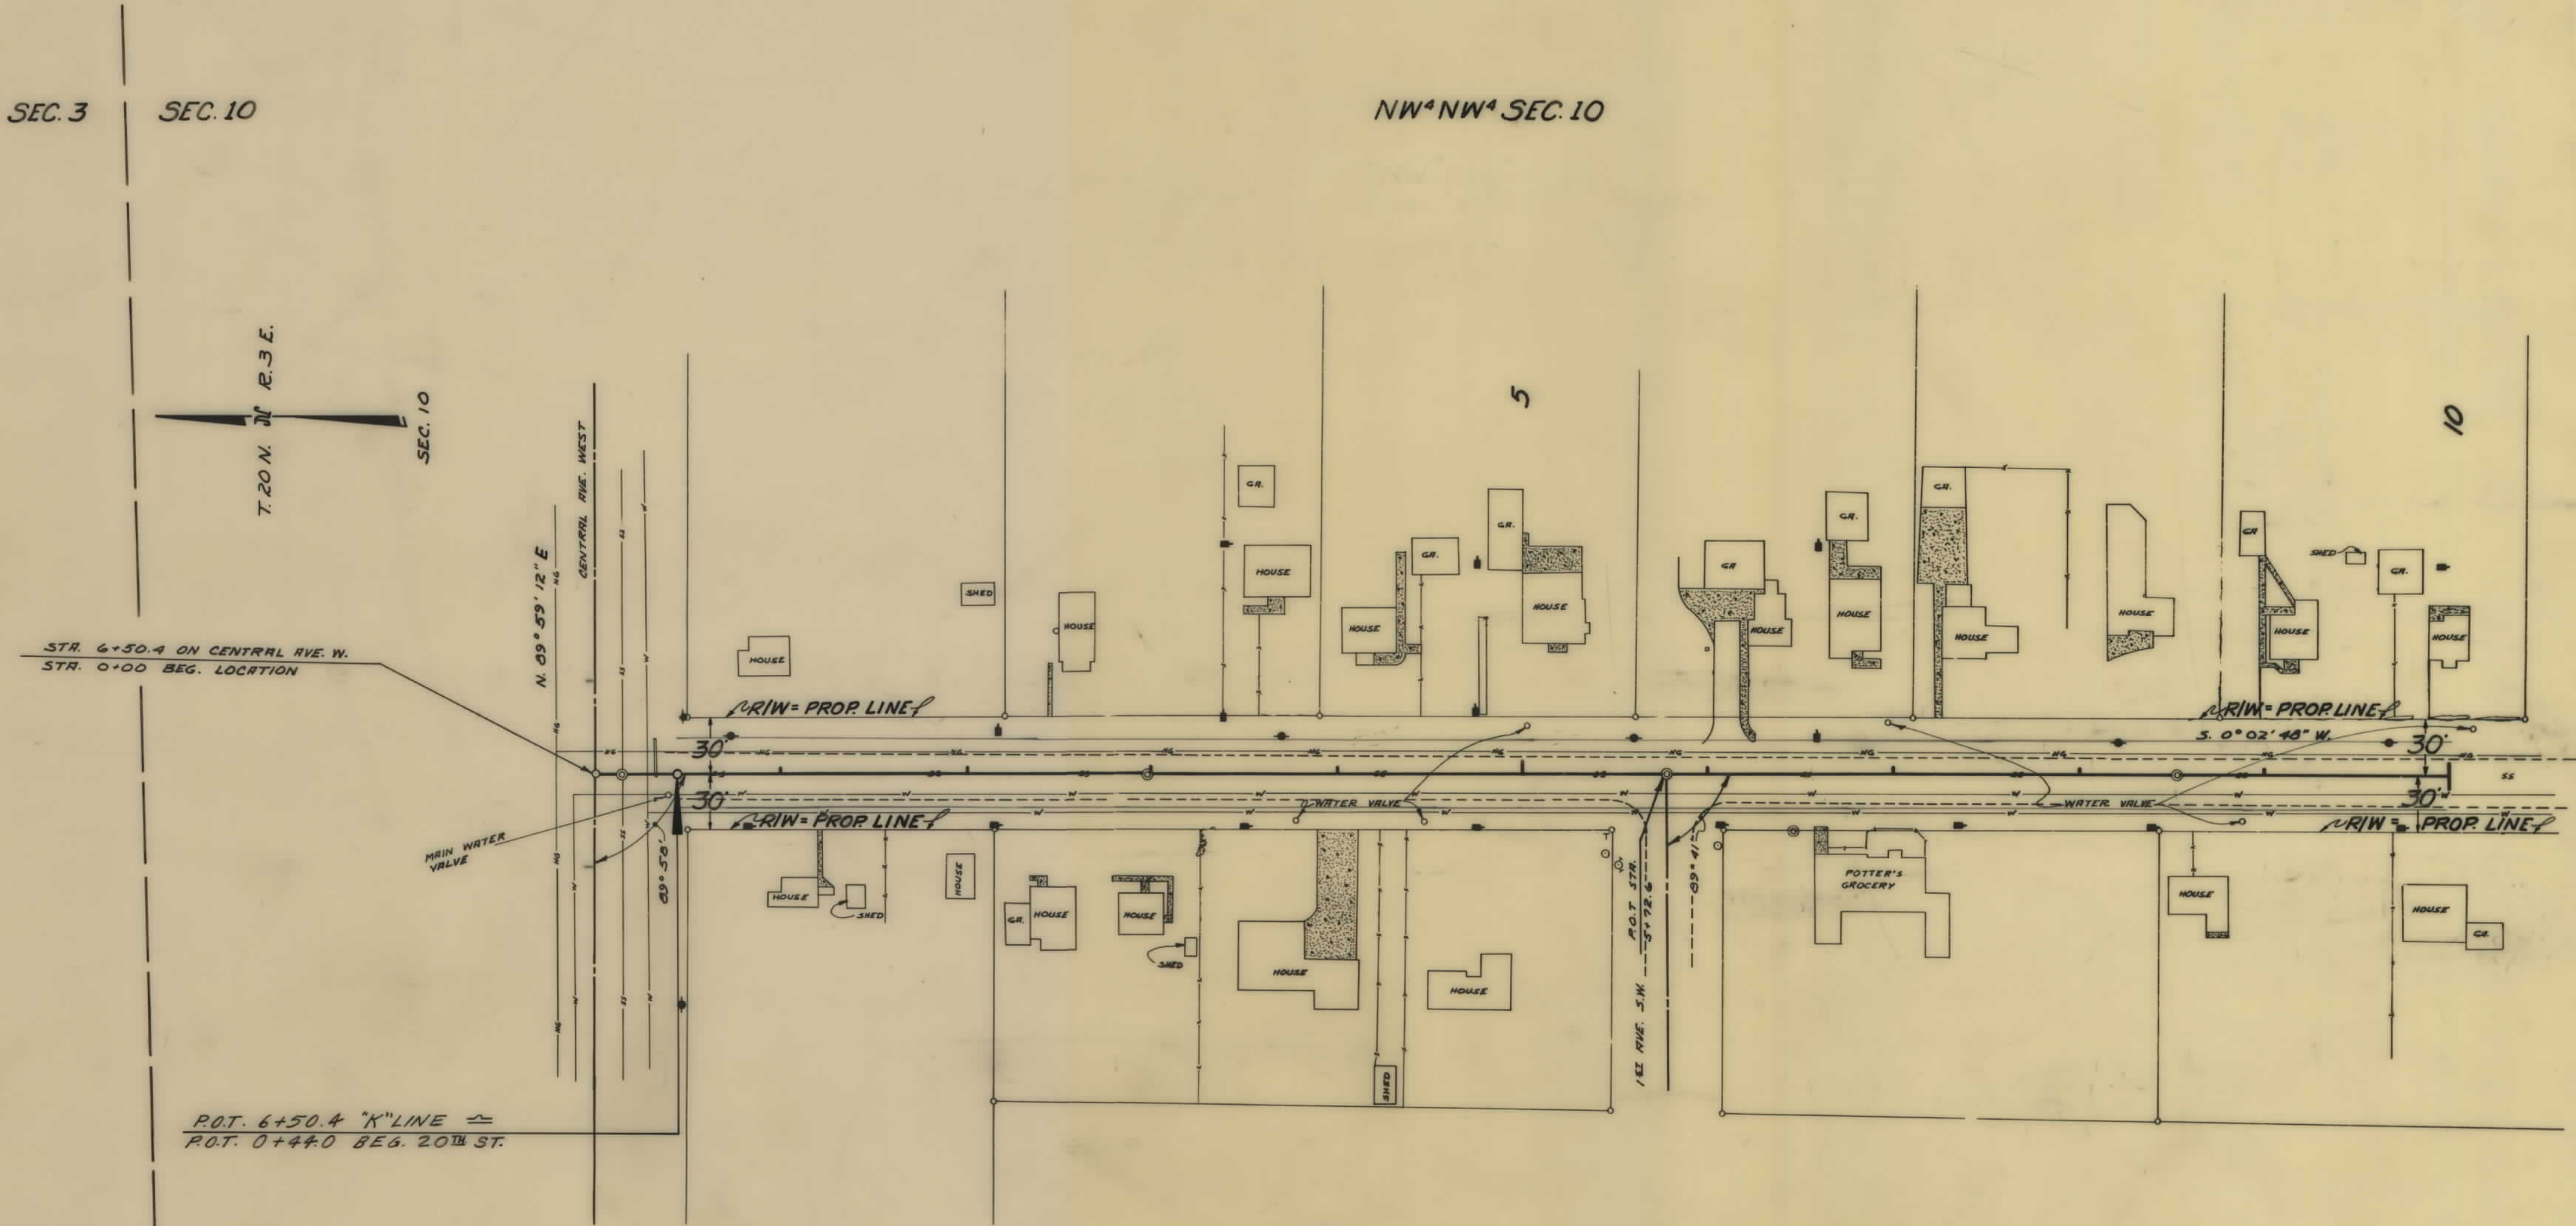


CONSTRUCTION LIMITS
TOP OF CUT
TOE OF FILL
MAP TRANS TO R/W
MAP REVISED
B.P.R. APPROVAL 1/2/66

STATE OF MONTANA
STATE HIGHWAY COMMISSION
LAND REQUIRED FOR RIGHT OF WAY
CASCADE COUNTY
SCALE 1"=50' MAP COMPLETED

OWNERSHIPS								
PARCEL	N A M E	A D D R E S S	TOTAL ACREAGE	GROSS TAKE ACREAGE	P.T.W. ACREAGE	NET TAKE ACREAGE	REMAINDER	
							LEFT	RIGHT

FED. ROAD DIST. NO.	STATE	FED. AID PROJECT NUMBERS		STATE NO.	SHEET NO.	TOTAL SHEETS
		CONST. NO.	R/W NO.			
8	MONT.		1-1615-5 (16) 273	8155-16	21	21

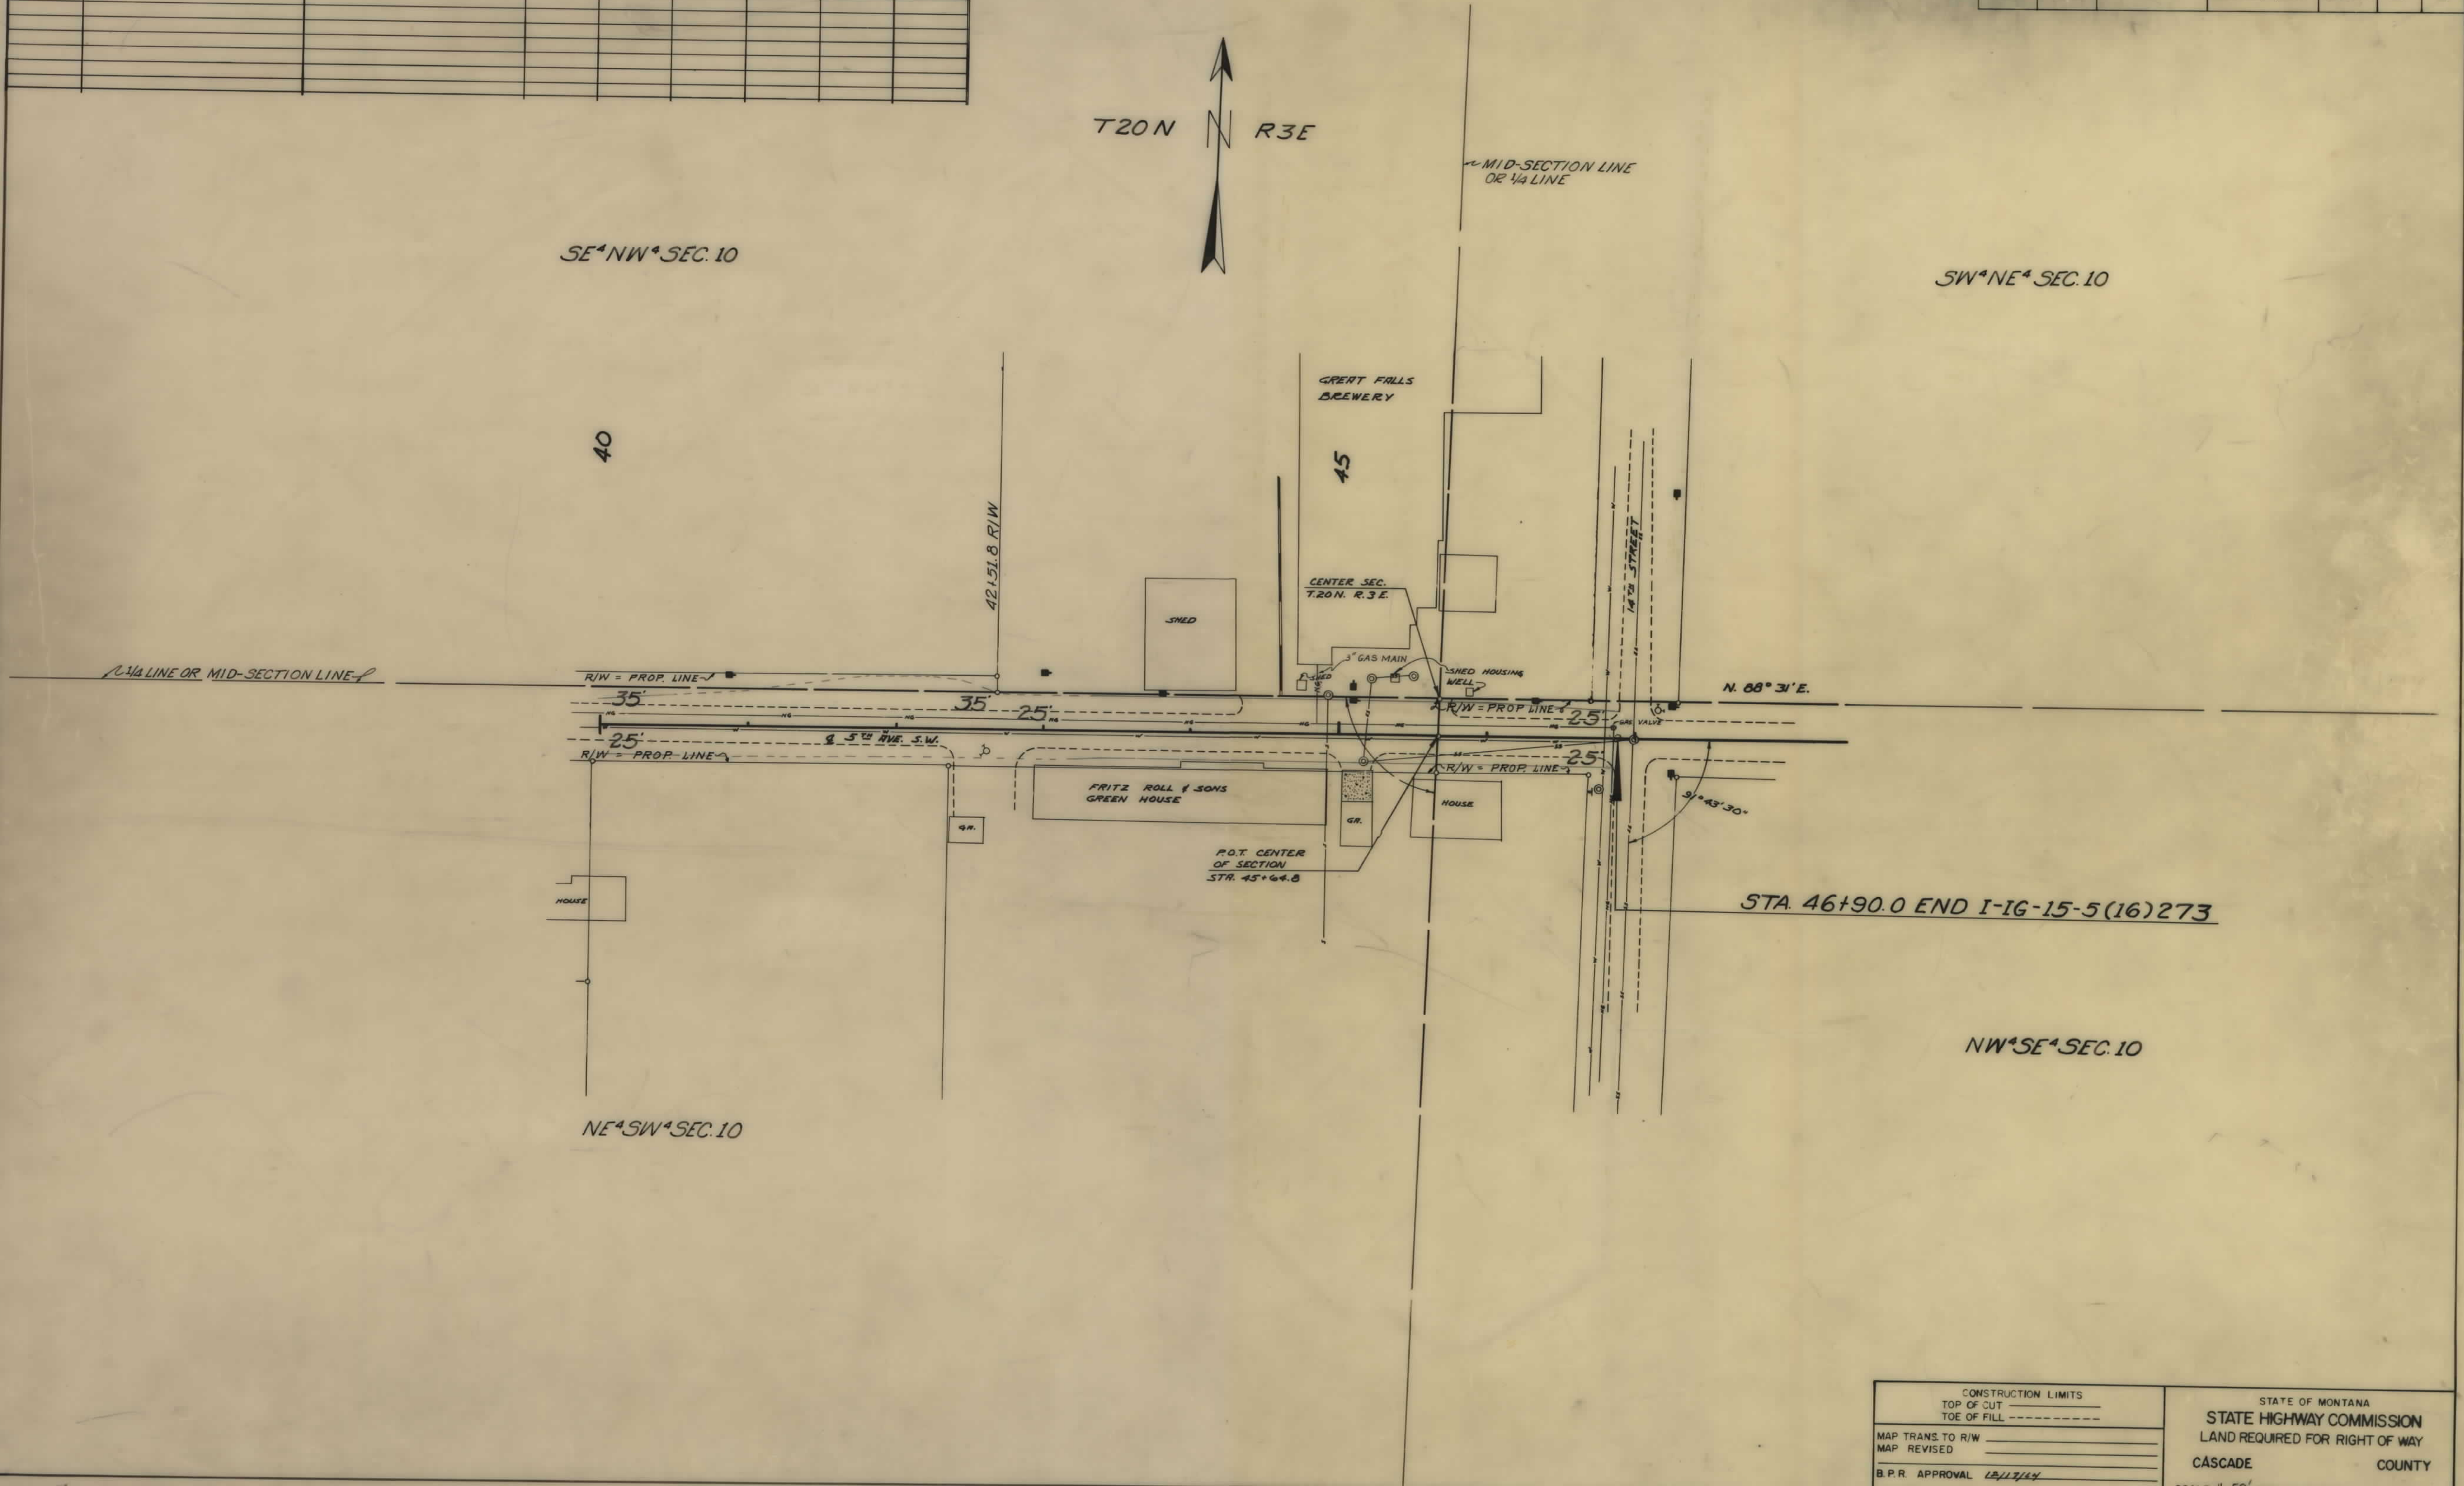

CONSTRUCTION LIMITS		STATE OF MONTANA	
TOP OF CUT	-----	STATE HIGHWAY COMMISSION	
TOE OF FILL	-----	LAND REQUIRED FOR RIGHT OF WAY	
MAP TRANS. TO R/W	-----	CASCADE COUNTY	
MAP REVISED	-----	SCALE 1"=50' MAP COMPLETED	
B.P.R. APPROVAL	12/17/14		