


PLANS
NOT
TO
SCALE

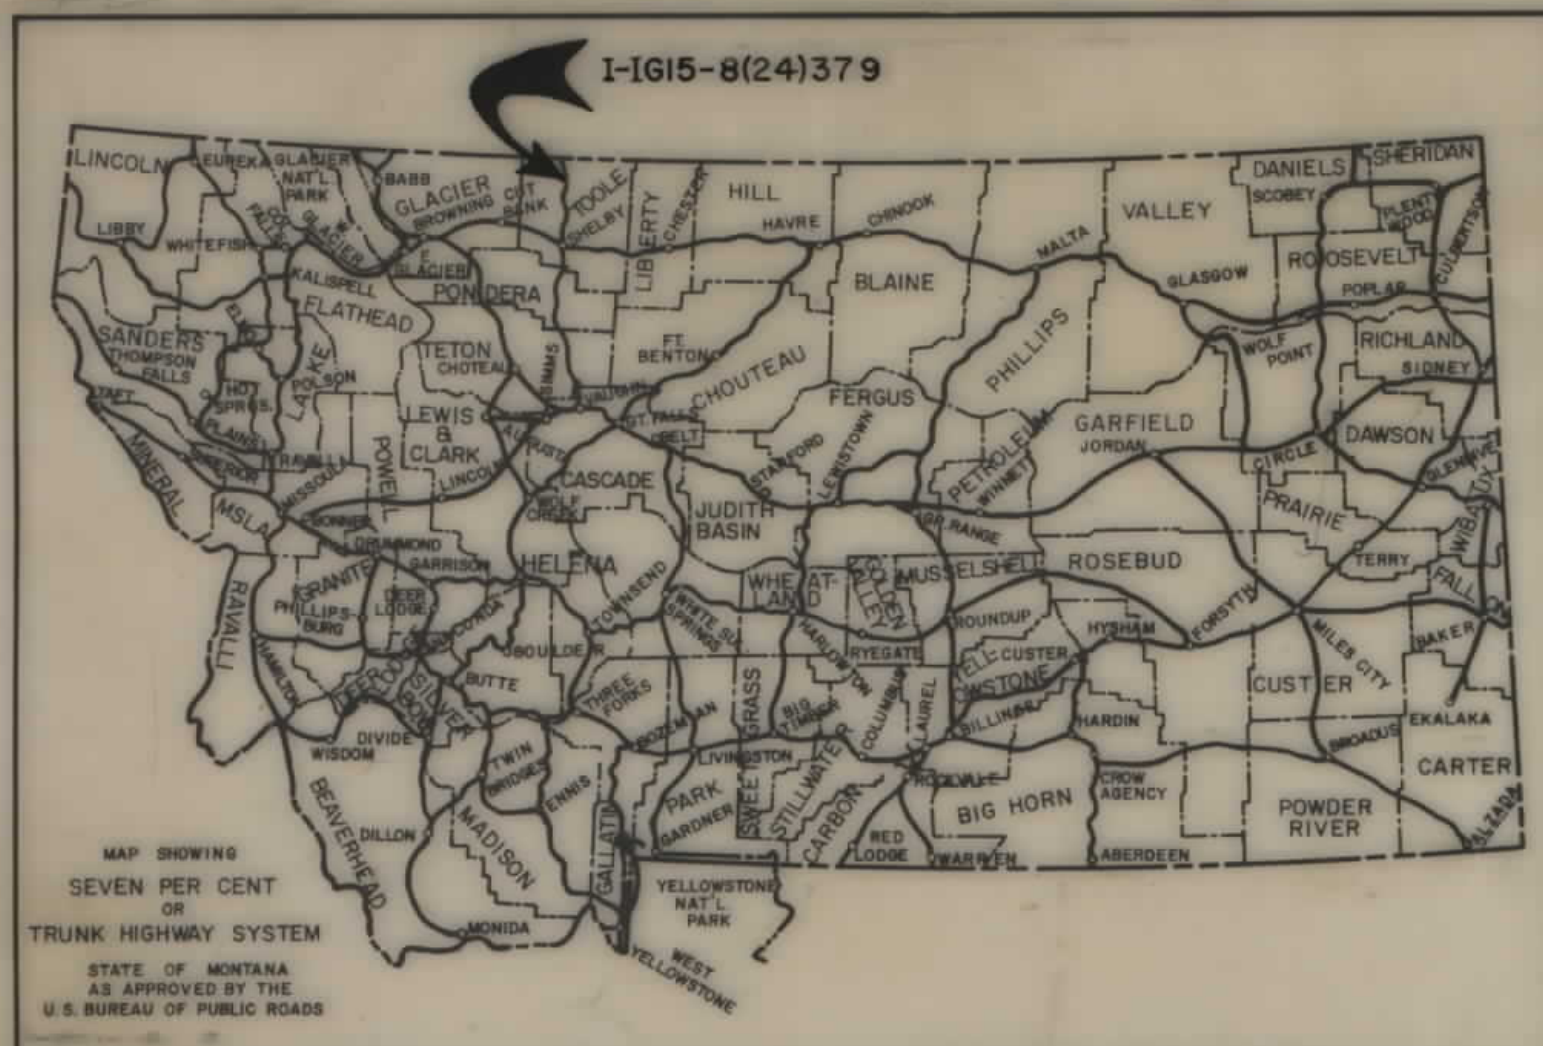

CONVENTIONAL SIGNS	
RIGHT OF WAY LINE	---
CENTERLINE (C) OR PROJECTED LINE	---
STK'D. CENTERLINE	---
PARCEL NUMBER	(2)
OWNERSHIP BOUNDARY	---
R/W USE EXISTING R/W LT OR RT.	---
PRESENT TRAVELED WAY (RTW.)	---
R/W LINE FENCED	---
RAILROAD R/W	---
CONSTRUCTION LIMITS	CUT --- FILL ---
FENCE LINE	---
CONTROL OF ACCESS WITH FENCE	---
CONTROL OF ACCESS WITHOUT FENCE	---
GATE IN FENCE	---
CATTLE GUARD=24'	---
STATE & NATIONAL BORDER LINES	---
CITY OR TOWN LIMITS LINE	---
COUNTY LINE	---
RESERVATION LINE	---
SECTION LINE	---
1/4 SECTION LINE	---
1/16 SECTION LINE	---
SECTION CORNER	FOUND UNFOUND
1/4 SECTION COR.	---
1/16 SECTION COR.	---
CENTER OF SECTION	---
TELEPHONE OR TELEGRAPH POLES IN PLACE	---
POWER POLES IN PLACE	---
TEL OR TEL OR POWER POLES TO BE MOVED	---
NEW PIPES	---
OLD PIPES IN PLACE	---
OUTLET DITCH	---
INLET DITCH	---
DITCHES	---
CHANNEL CHANGES	CH. CH. ---
BRIDGE	---
RAILROADS	---
TOWNSHIP LINE	---
EXISTING ACCESS CONTROL	---

STATE OF MONTANA

DEPARTMENT OF HIGHWAYS

RIGHT OF WAY PLAN OF

FEDERAL AID PROJECT NO.

I-IG15-8(24)379 R/W


I-IG15-8(20)379 P.E.

I-IG15-8(25)379 CONST.

SUNBURST-CANADIAN LINE ADD TWO LANES

TOOLE COUNTY

LENGTH: 7.518 MILES

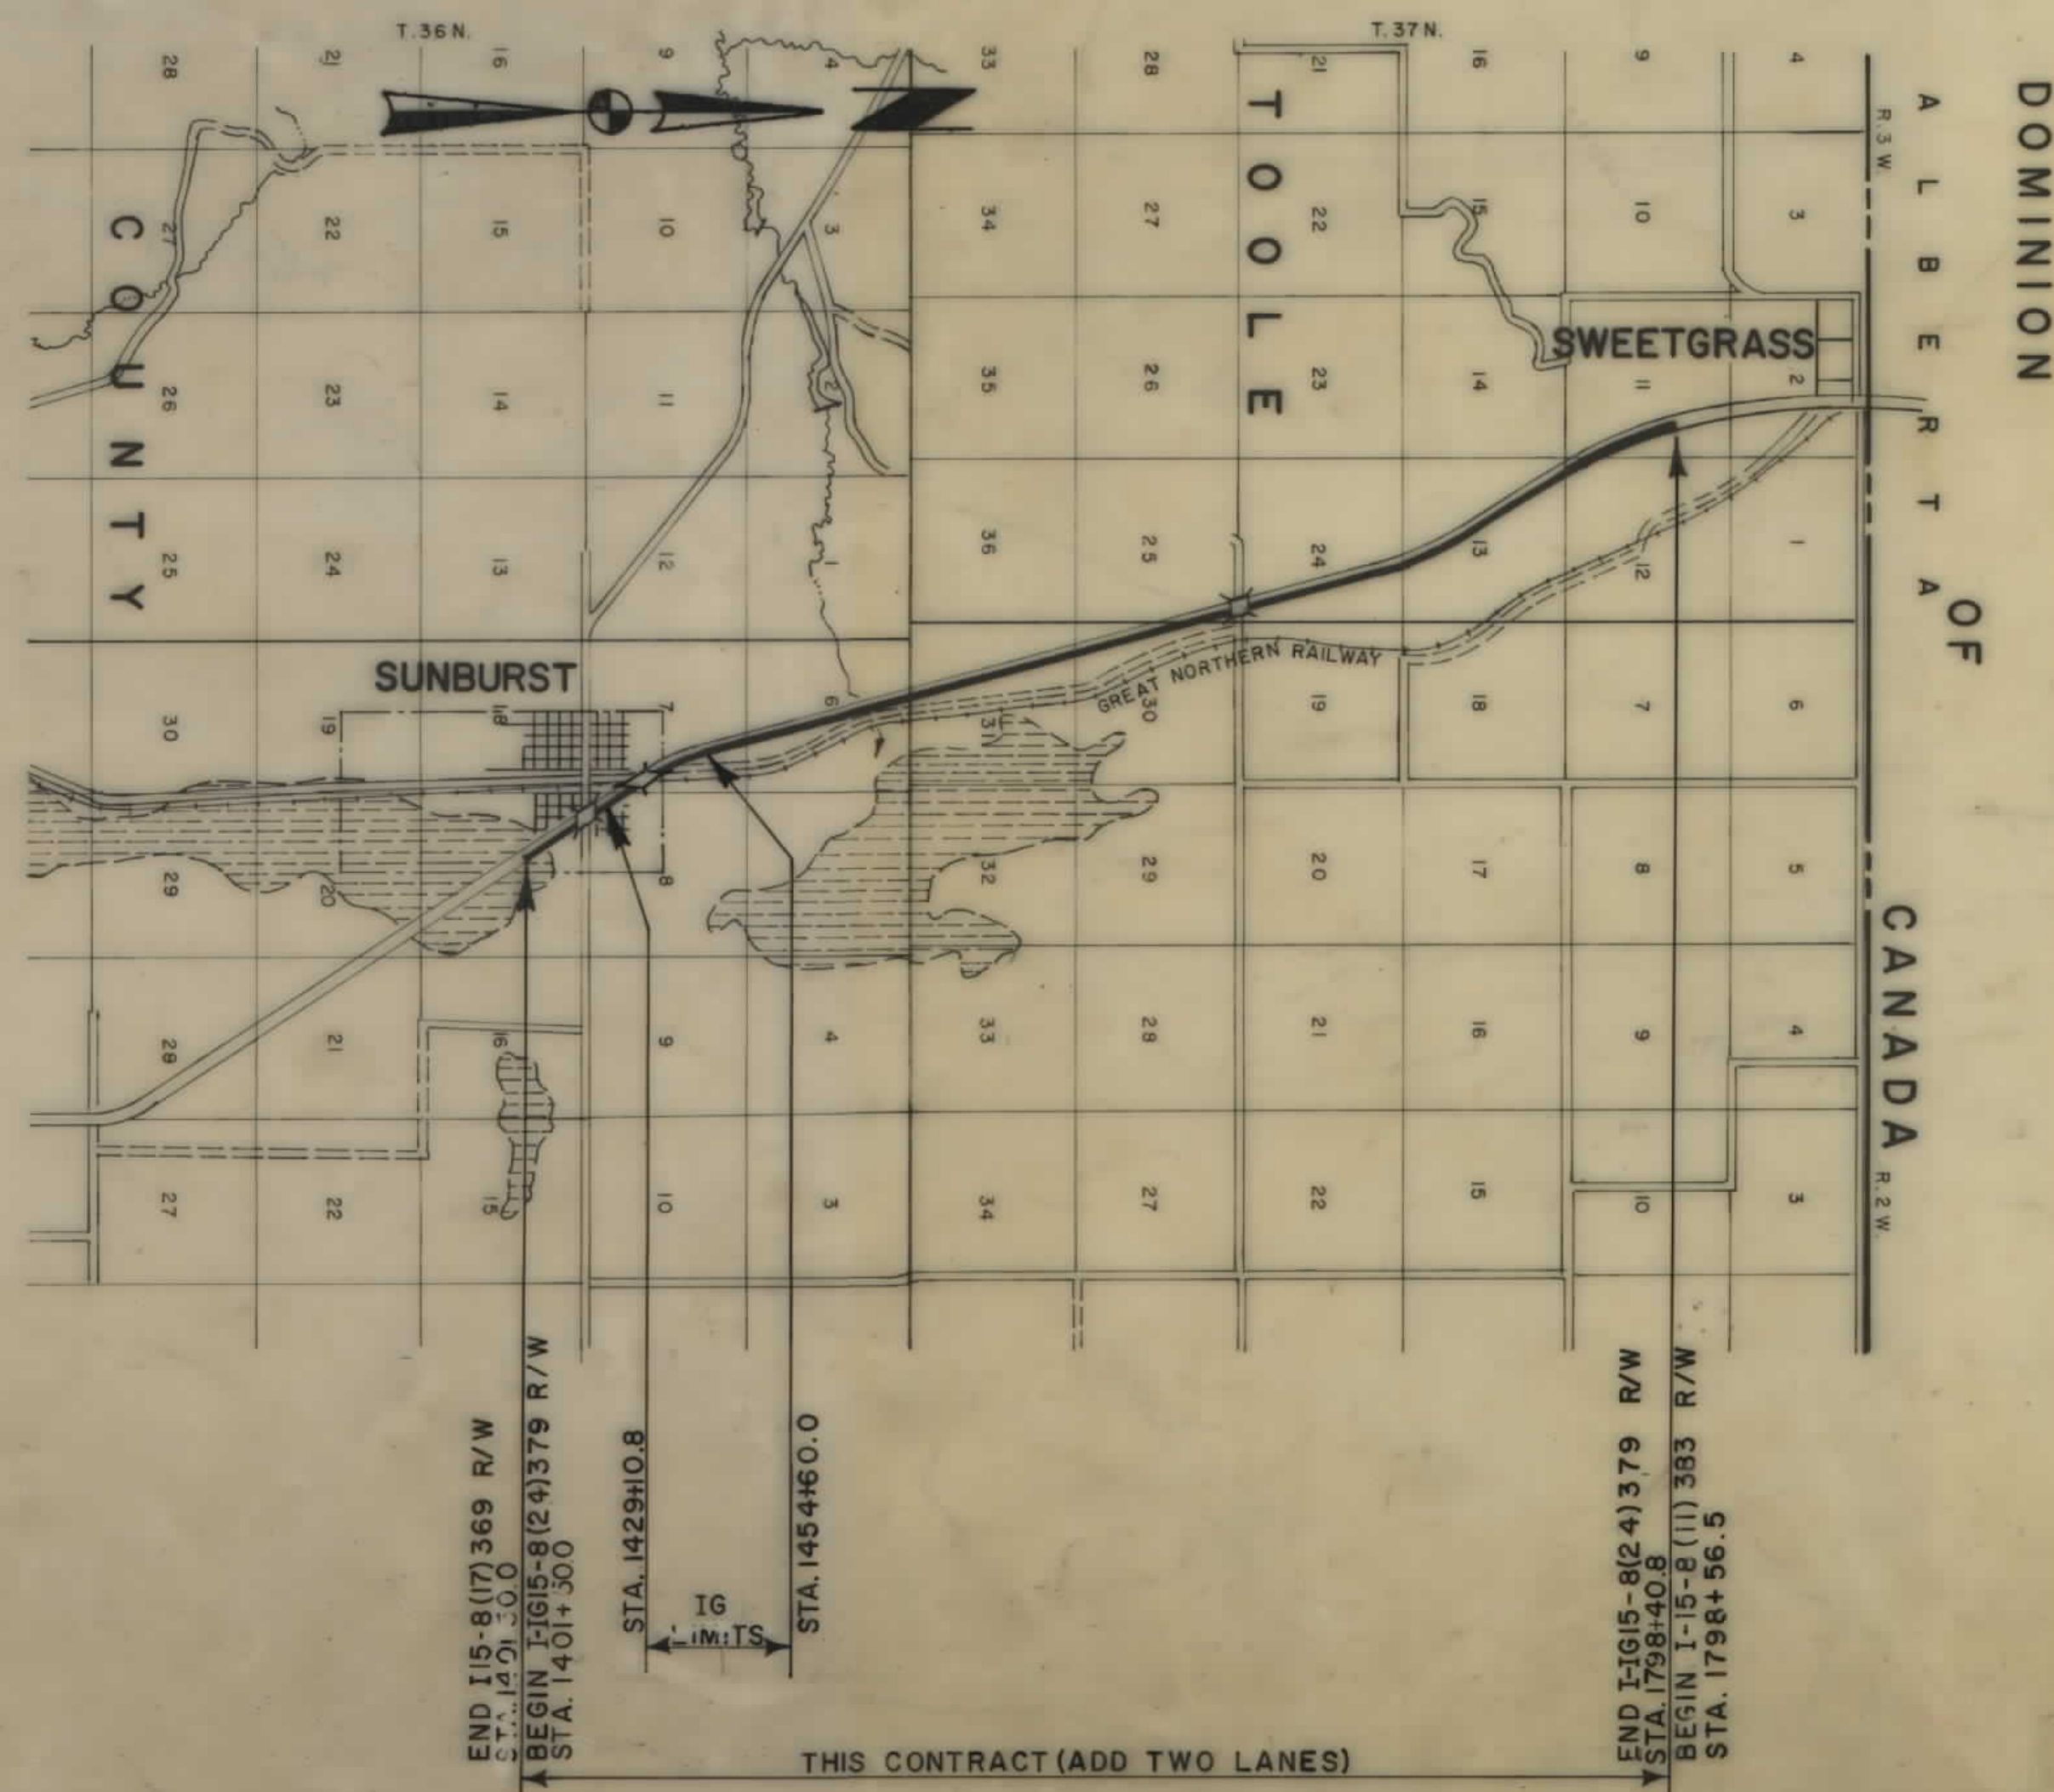

FED. ROAD DIST. NO.	STATE OF	FED. AID PROJECT NUMBERS	STATE NO.	SHEET NO.	TOTAL SHEETS
8	MONTANA	IG15-8(25)379 IG15-8(24)379	8158-24	1	17

SUNBURST-CANADIAN LINE
ADD TWO LANES

INDEX		
PARCEL NO.	OWNERSHIPS	SHEET NO.
1	JENS M. & HANNAH E. OLSEN	4
2	JENS M. & HANNAH E. OLSEN	4
3	HENRY & IRENE ALME	4
4	DELETED	4
5	CLARE & RUTH KIMBALL	4, 5, 6
6	CLARE & RUTH KIMBALL	4, 5, 6
7	GEORGE N. GALES	6
8	C.W. & WANDA LUCKENBILL ID.	6, 7
9	C.W. & WANDA LUCKENBILL JE	6, 7
10, 11, 12	JOSEPHINE CLARK JOHNSTON et al	7, 8
10, 11	DELETED	8, 9
12	FREDRICK J. & RUTH GALLUP	9
13	HULDAH MARY & GILBERT GEORGE EHLI	9, 10
14	HULDAH MARY & GILBERT GEORGE EHLI	9, 10
15	CATHERINE M. McALPINE	10, 11, 12
16	CATHERINE M. McALPINE	10, 12
17	AURIA F. & SAMUEL A. MITCHELL	12, 13, 14, 15
18	AURIA F. & SAMUEL A. MITCHELL	12, 13, 14, 15
19	HENRY J. GAUSS	12, 13
20	HENRY J. GAUSS	12, 13
21	LEONARD A. HANVerson	16, 17
22	DELETED	
23	BURLINGTON NORTHERN	12
24	GEORGE N. GALES	7
25	DELETED	
26	HULDAH MARY & GILBERT GEORGE EHLI	9
27	FREDRICK J. & RUTH GALLUP	9
28	ROBERT BERGSTROM	12

STATE HIGHWAY COMMISSION OF MONTANA

APPROVED: 5-4 1971

STATE OF MONTANA REGISTERED No. 174ES LEWIS M. CHITTIM CIVIL ENGINEER AND LAND SURVEYOR

U.S. DEPARTMENT OF TRANSPORTATION FEDERAL HIGHWAY ADMINISTRATION

APPROVED: DIVISION ENGINEER DATE


OWNERSHIP LOCATION MAP

FED. ROAD DIST. NO.	STATE OF	FED. AID PROJECT NUMBERS		STATE NO.	SHEET NO.	TOTAL SHEETS
		CONSTR. NO.	R/W NO.			
8	MONTANA	I-15-8(25)379	I-15-8(24)379	8:58-24	2	17

SUNBURST-CANADIAN LINE



SCALE: 3" = 1 MILE

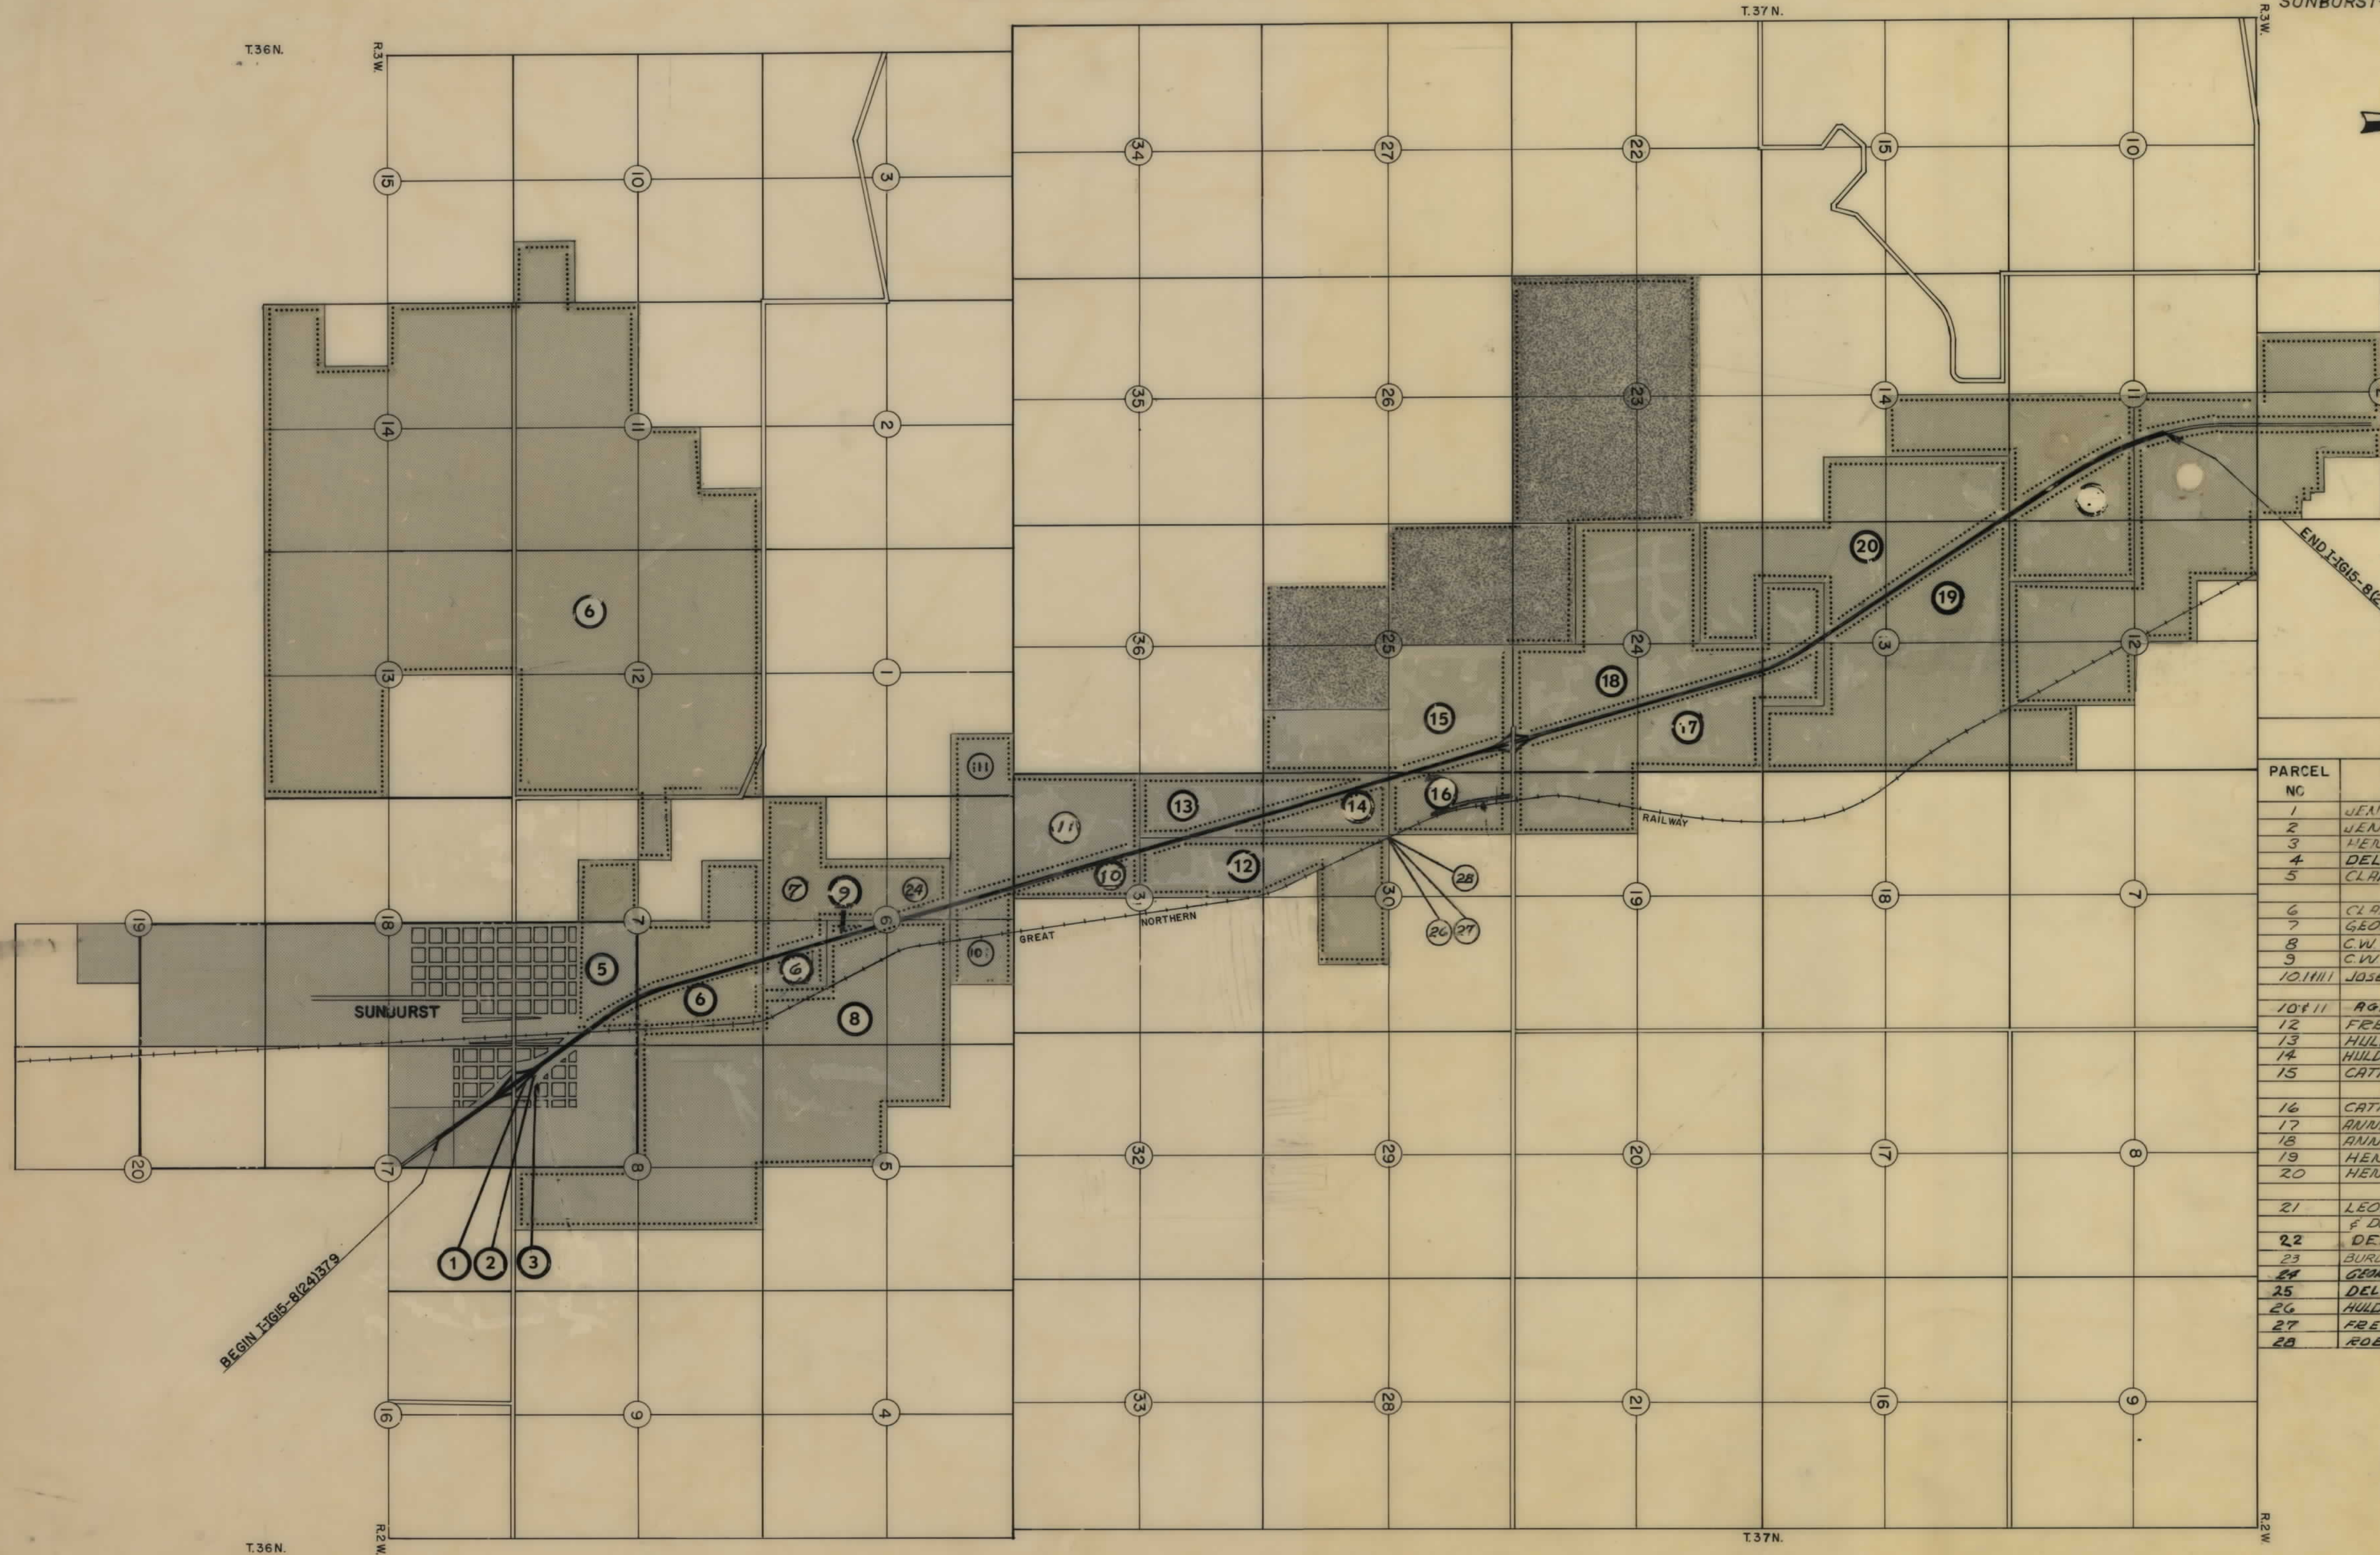


INDEX

PARCEL NO.	OWNERSHIP	SHEET NO.
1	JENS M & HANNAH F OLSEN	4
2	JENS M & HANNAH F OLSEN	4
3	HENRY & IRENE OLSE	4
4	DELETED	
5	CLARE & RUTH KIMBALL	4
6	CLARE & RUTH KIMBALL	4-5-6
7	GEORGE M. GALES	6
8	CW & WANDA LUCKERBILL JR	6-7
9	CW & WANDA LUCKERBILL JR	6-7
10-11-11	JOSEPHINE CLARK JOHNSTON et al	7-8-9
10-11	AGNES CLARK	8-9
12	FREDRICK J & RUTH GALLUP	9
13	HULDAH MARY & GILBERT GEORGE ENLI	9-11
14	HULDAH MARY & GILBERT GEORGE ENLI	9-13
15	CATHERINE M. McALPINE	10-11-12
16	CATHERINE M. McALPINE	12-13
17	ANNA F & SAMUEL A MITCHELL	12-14-15
18	ANNA F & SAMUEL A MITCHELL	12-14-15
19	HENRY J GAUSS	13-14
20	HENRY J GAUSS	13-16
21	LEONARD A HALVERSON & DORIS M BORSHEINI	16-17
22	DELETED	
23	BURLINGTON NORTHERN	12
24	GEORGE M. GALES	7
25	DELETED	
26	HULDAH MARY & GILBERT GEORGE ENLI	12
27	FREDRICK J & RUTH GALLUP	12
28	ROBERT BERGSTROM	12

OWNERSHIPS									
PARCEL	N A M E	A D D R E S S	TOTAL AREA	GROSS R/W AREA	P T W AREA	AREA TO BE ACQUIRED	REMAINDER		AREA OF PERMITS & EASEMENTS
							LEFT	RIGHT	

FED. ROAD DIST. NO.	STATE OF	FED. AID PROJECT NUMBERS		STATE NO.	SHEET NO.	TOTAL SHEET
8	MONTANA	CONST. NO.	R/W NO.			
		I-15-8(25)379	I-15-8(24)379	8158-24	3	17


SUNBURST-CANADIAN LINE

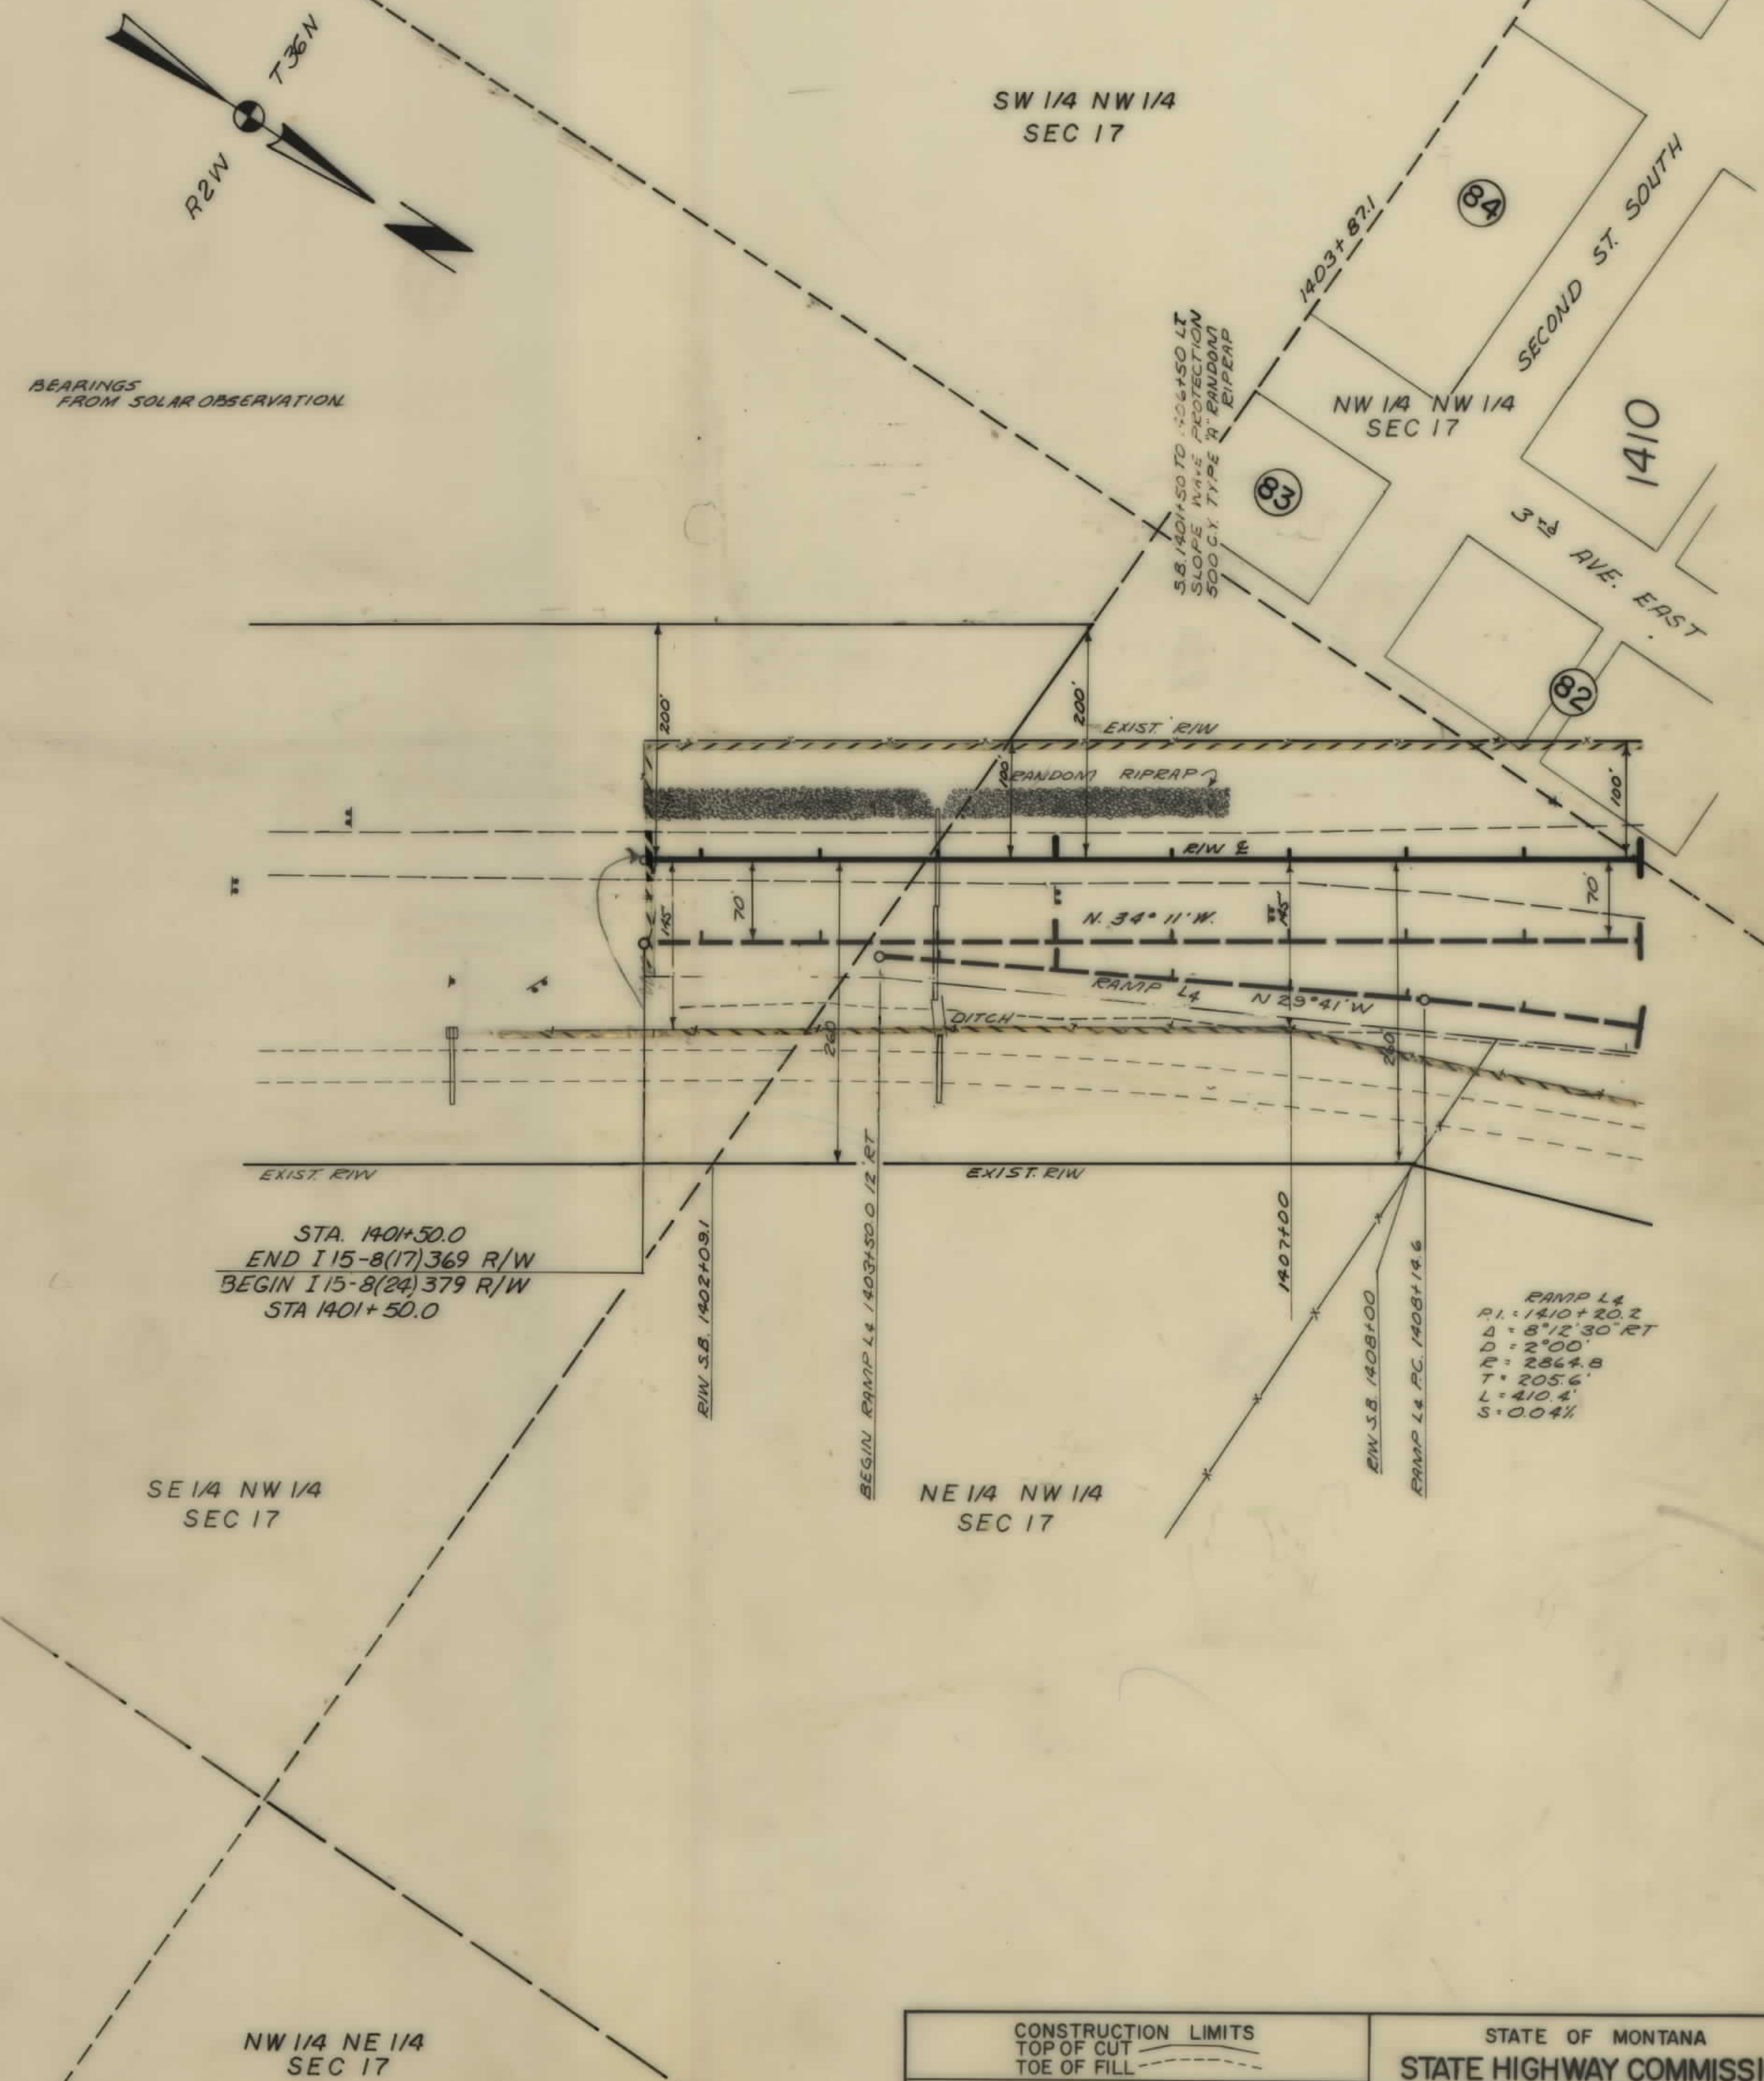

CONSTRUCTION LIMITS		STATE OF MONTANA	
TOP OF CUT	TOE OF FILL	STATE HIGHWAY COMMISSION	
MAP TRANS TO R/W	MAP REVISED	LAND REQUIRED FOR RIGHT OF WAY	
B.P.R. APPROVAL	5-10-71	TOOLE	COUNTY
		SCALE 1"=100' MAP COMPLETED	

OWNERSHIPS								
PARCEL	N A M E	A D D R E S S	TOTAL AREA	GROSS R/W AREA	P T W AREA	AREA TO BE ACQUIRED	REMAINDER LEFT	REMAINDER RIGHT
1	JENS M. & HANNAH E. OLSEN	SUNBURST, MONTANA		2,378.33 SQ. FT.		2,378.33 SQ. FT.		
23	BURLINGTON NORTHERN INC.	SEE SHEET # 12						
2	JENS M. & HANNAH E. OLSEN	SUNBURST, MONTANA		5,656.0 "		5,656.0 "		
122	JENS M. & HANNAH E. OLSEN	SUNBURST, MONTANA	31,228.0 SQ. FT.	8,034.3 "		23,193.7 SQ. FT.		
3	HENRY & IRENE ALME	SUNBURST, MONTANA	4,687.5 "	769.04 "		40,918.5 "		
4	DELETED							
5	CLARE & RUTH KIMBALL	BOX 186 SUNBURST, MONTANA	SEE SHEET # 5					
	1/2 HAROLD & GLENN SIMMES							

FED. ROAD DIST. NO.	STATE OF	FED. AID PROJECT NUMBERS	STATE NO.	SHEET NO.	TOTAL SHEETS
8	MONTANA	IG15-8(25)379 IG15-8(24)379	8158-24	4	17

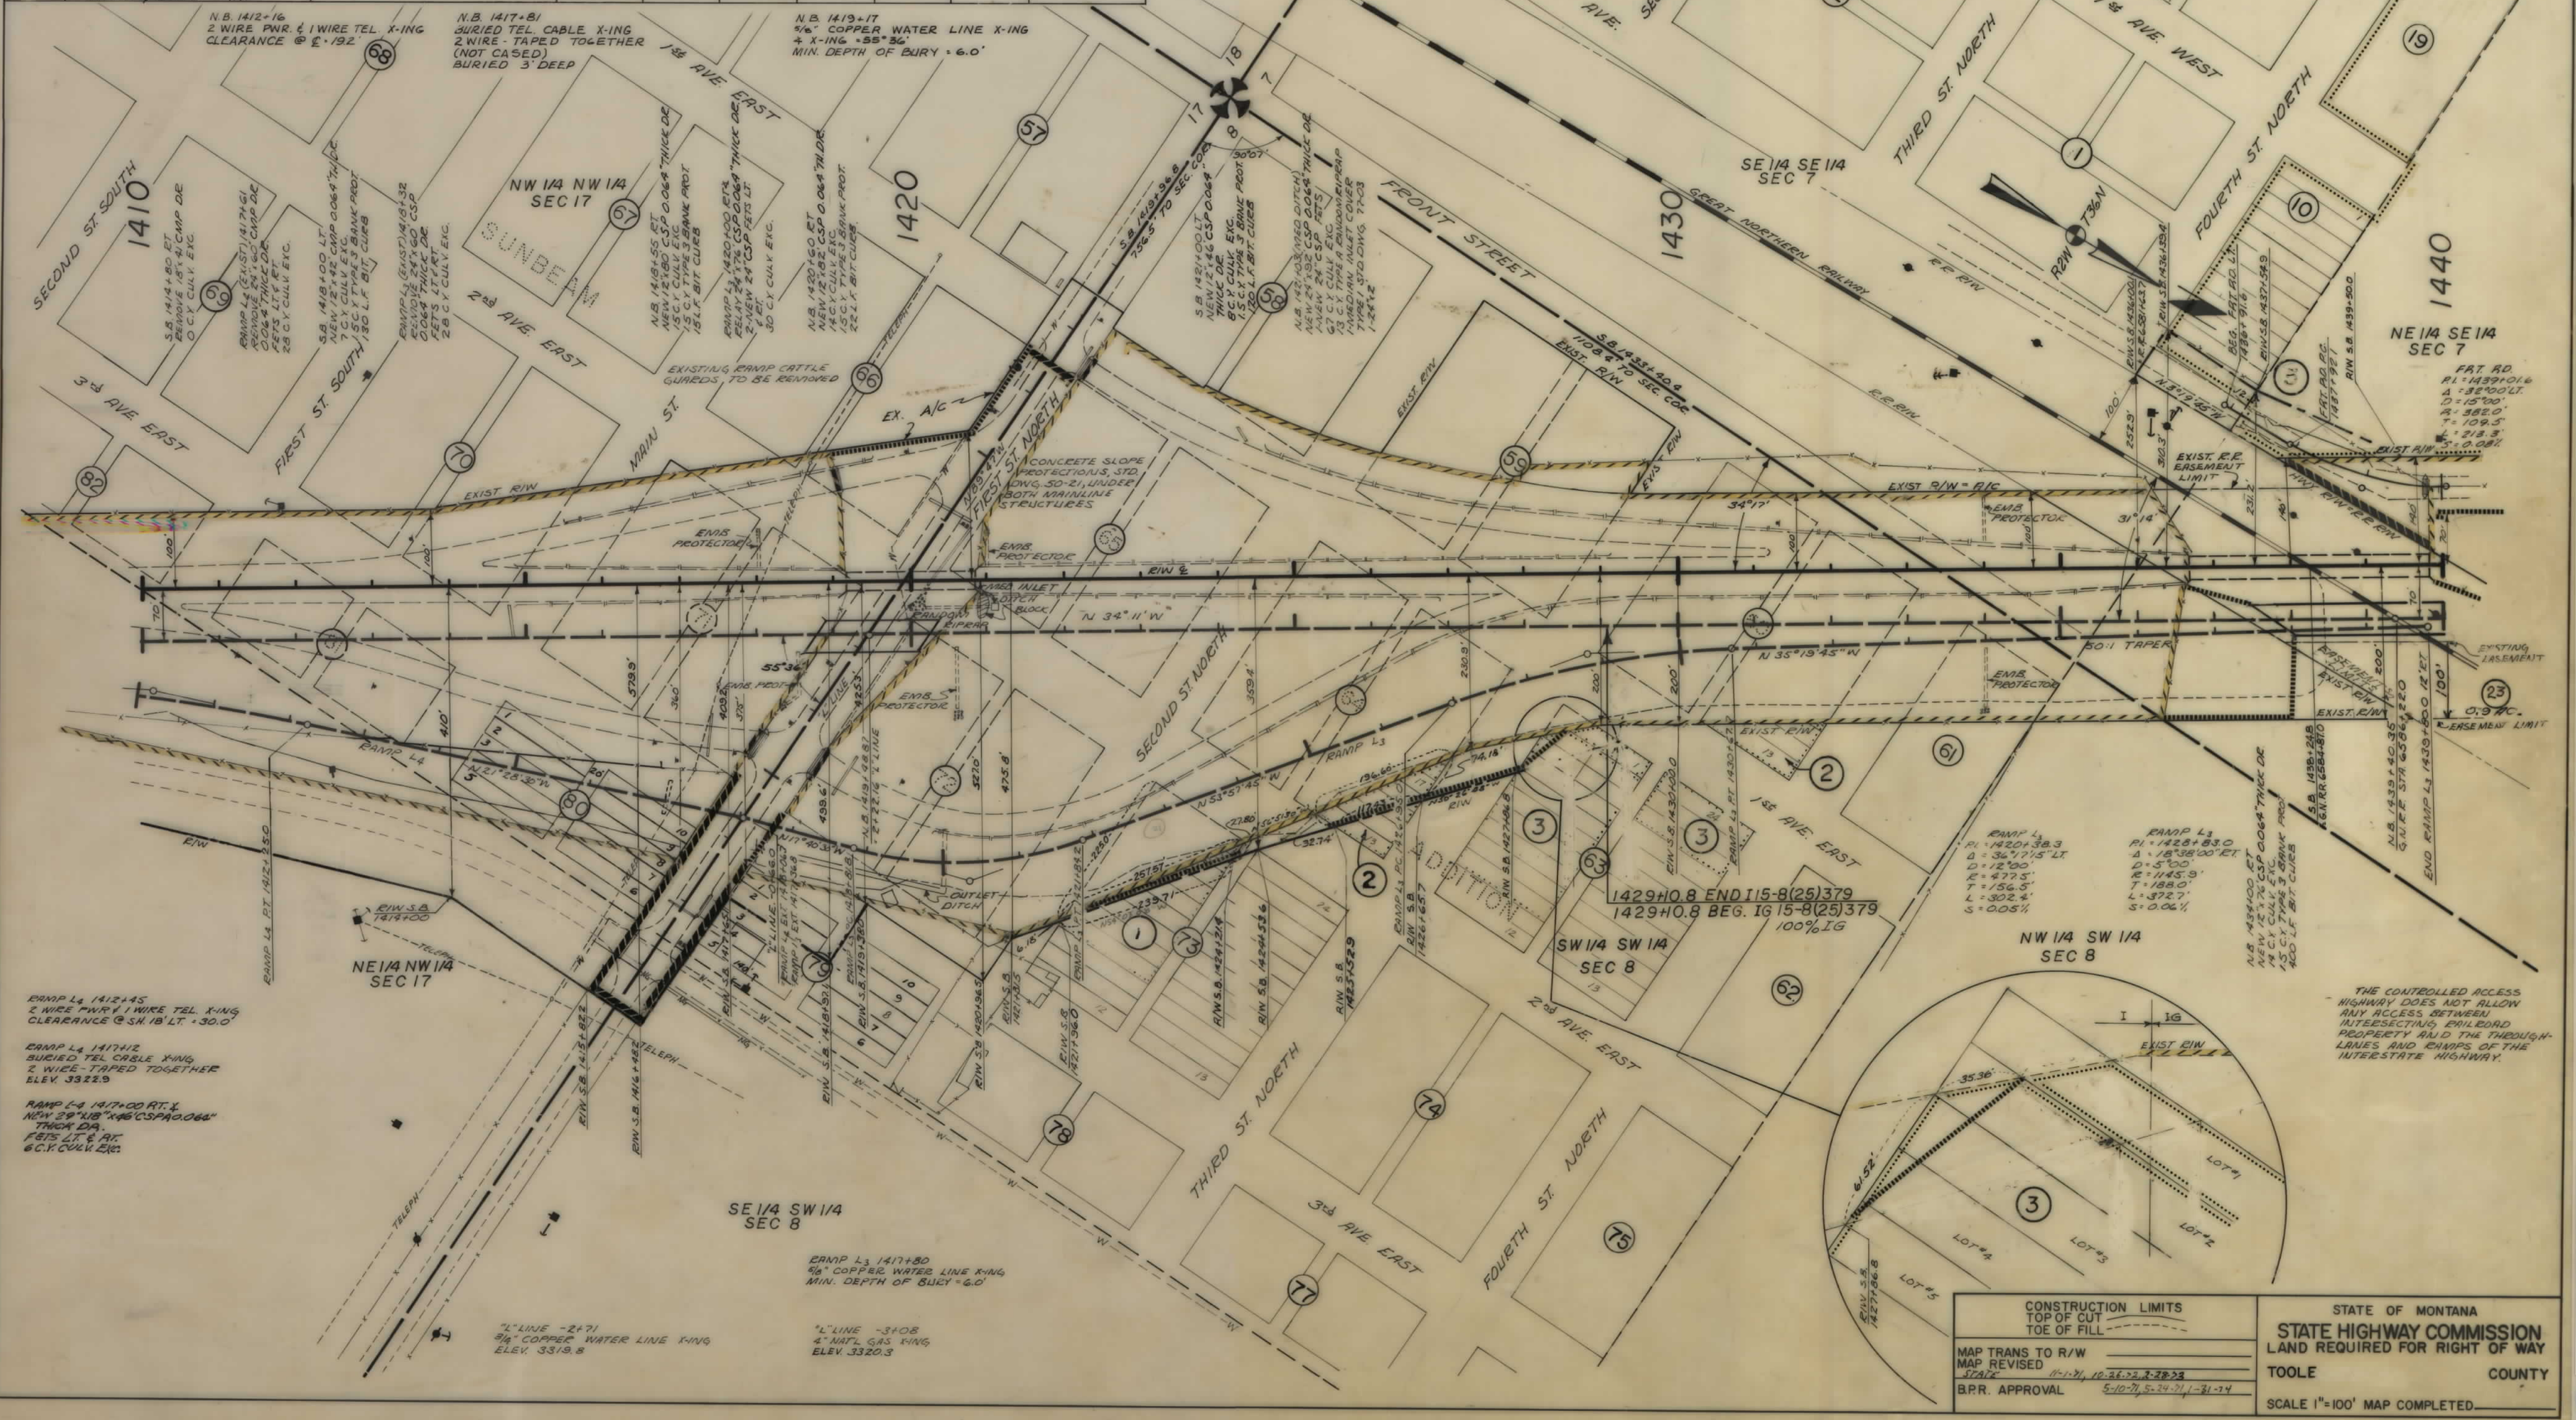


CONSTRUCTION LIMITS		STATE OF MONTANA	
TOP OF CUT		STATE HIGHWAY COMMISSION	
TOE OF FILL		LAND REQUIRED FOR RIGHT OF WAY	
MAP TRANS TO R/W		TOOLE	COUNTY
MAP REVISION			
B.P.R. APPROVAL			

OWNERSHIPS									
PARCEL	N A M E	A D D R E S S	TOTAL AREA	GROSS R/W AREA	P T W AREA	AREA TO BE ACQUIRED	REMAINDER		AREA OF PERMITS & EASEMENTS
							LEFT	RIGHT	
5	CLARE & RUTH KIMBALL	BOX 186 SUNBURST, MONTANA		3.6 AC.		3.6 AC	2400.6		
6	CLARE & RUTH KIMBALL	BOX 186 SUNBURST, MONTANA				*		56.4 AC.	
*566	CLARE & RUTH KIMBALL	BOX 186 SUNBURST, MONTANA	2460.6 AC	3.6 AC.		3.6 AC.	2400.6 AC.	56.4 AC.	
7	GEORGE N. GALES	RT. # 2 WABASSO, MINN.		1.3 AC		1.3 AC			
8	C.W. & WANDA LUCKENBILL JR.	BOX 16, SUNBURST, MONTANA				*			
9	C.W. & WANDA LUCKENBILL JR.	BOX 16 SUNBURST, MONTANA				*			

* PARCEL WILL REQUIRE THE ACQUISITION OF ACCESS RIGHTS
 * PARCEL 576 % HAROLD & GLENN SIMMES

FED. ROAD DIST. NO.	STATE OF MONTANA	FED. AID PROJECT NUMBERS		STATE NO.	SHEET NO.	TOTAL SHEETS
		CONST. NO.	R/W NO.			
8		FIG 15-8(25)379	FIG 15-8(24)379	8158-24	6	17

SUNBURST-CANADIAN LINE

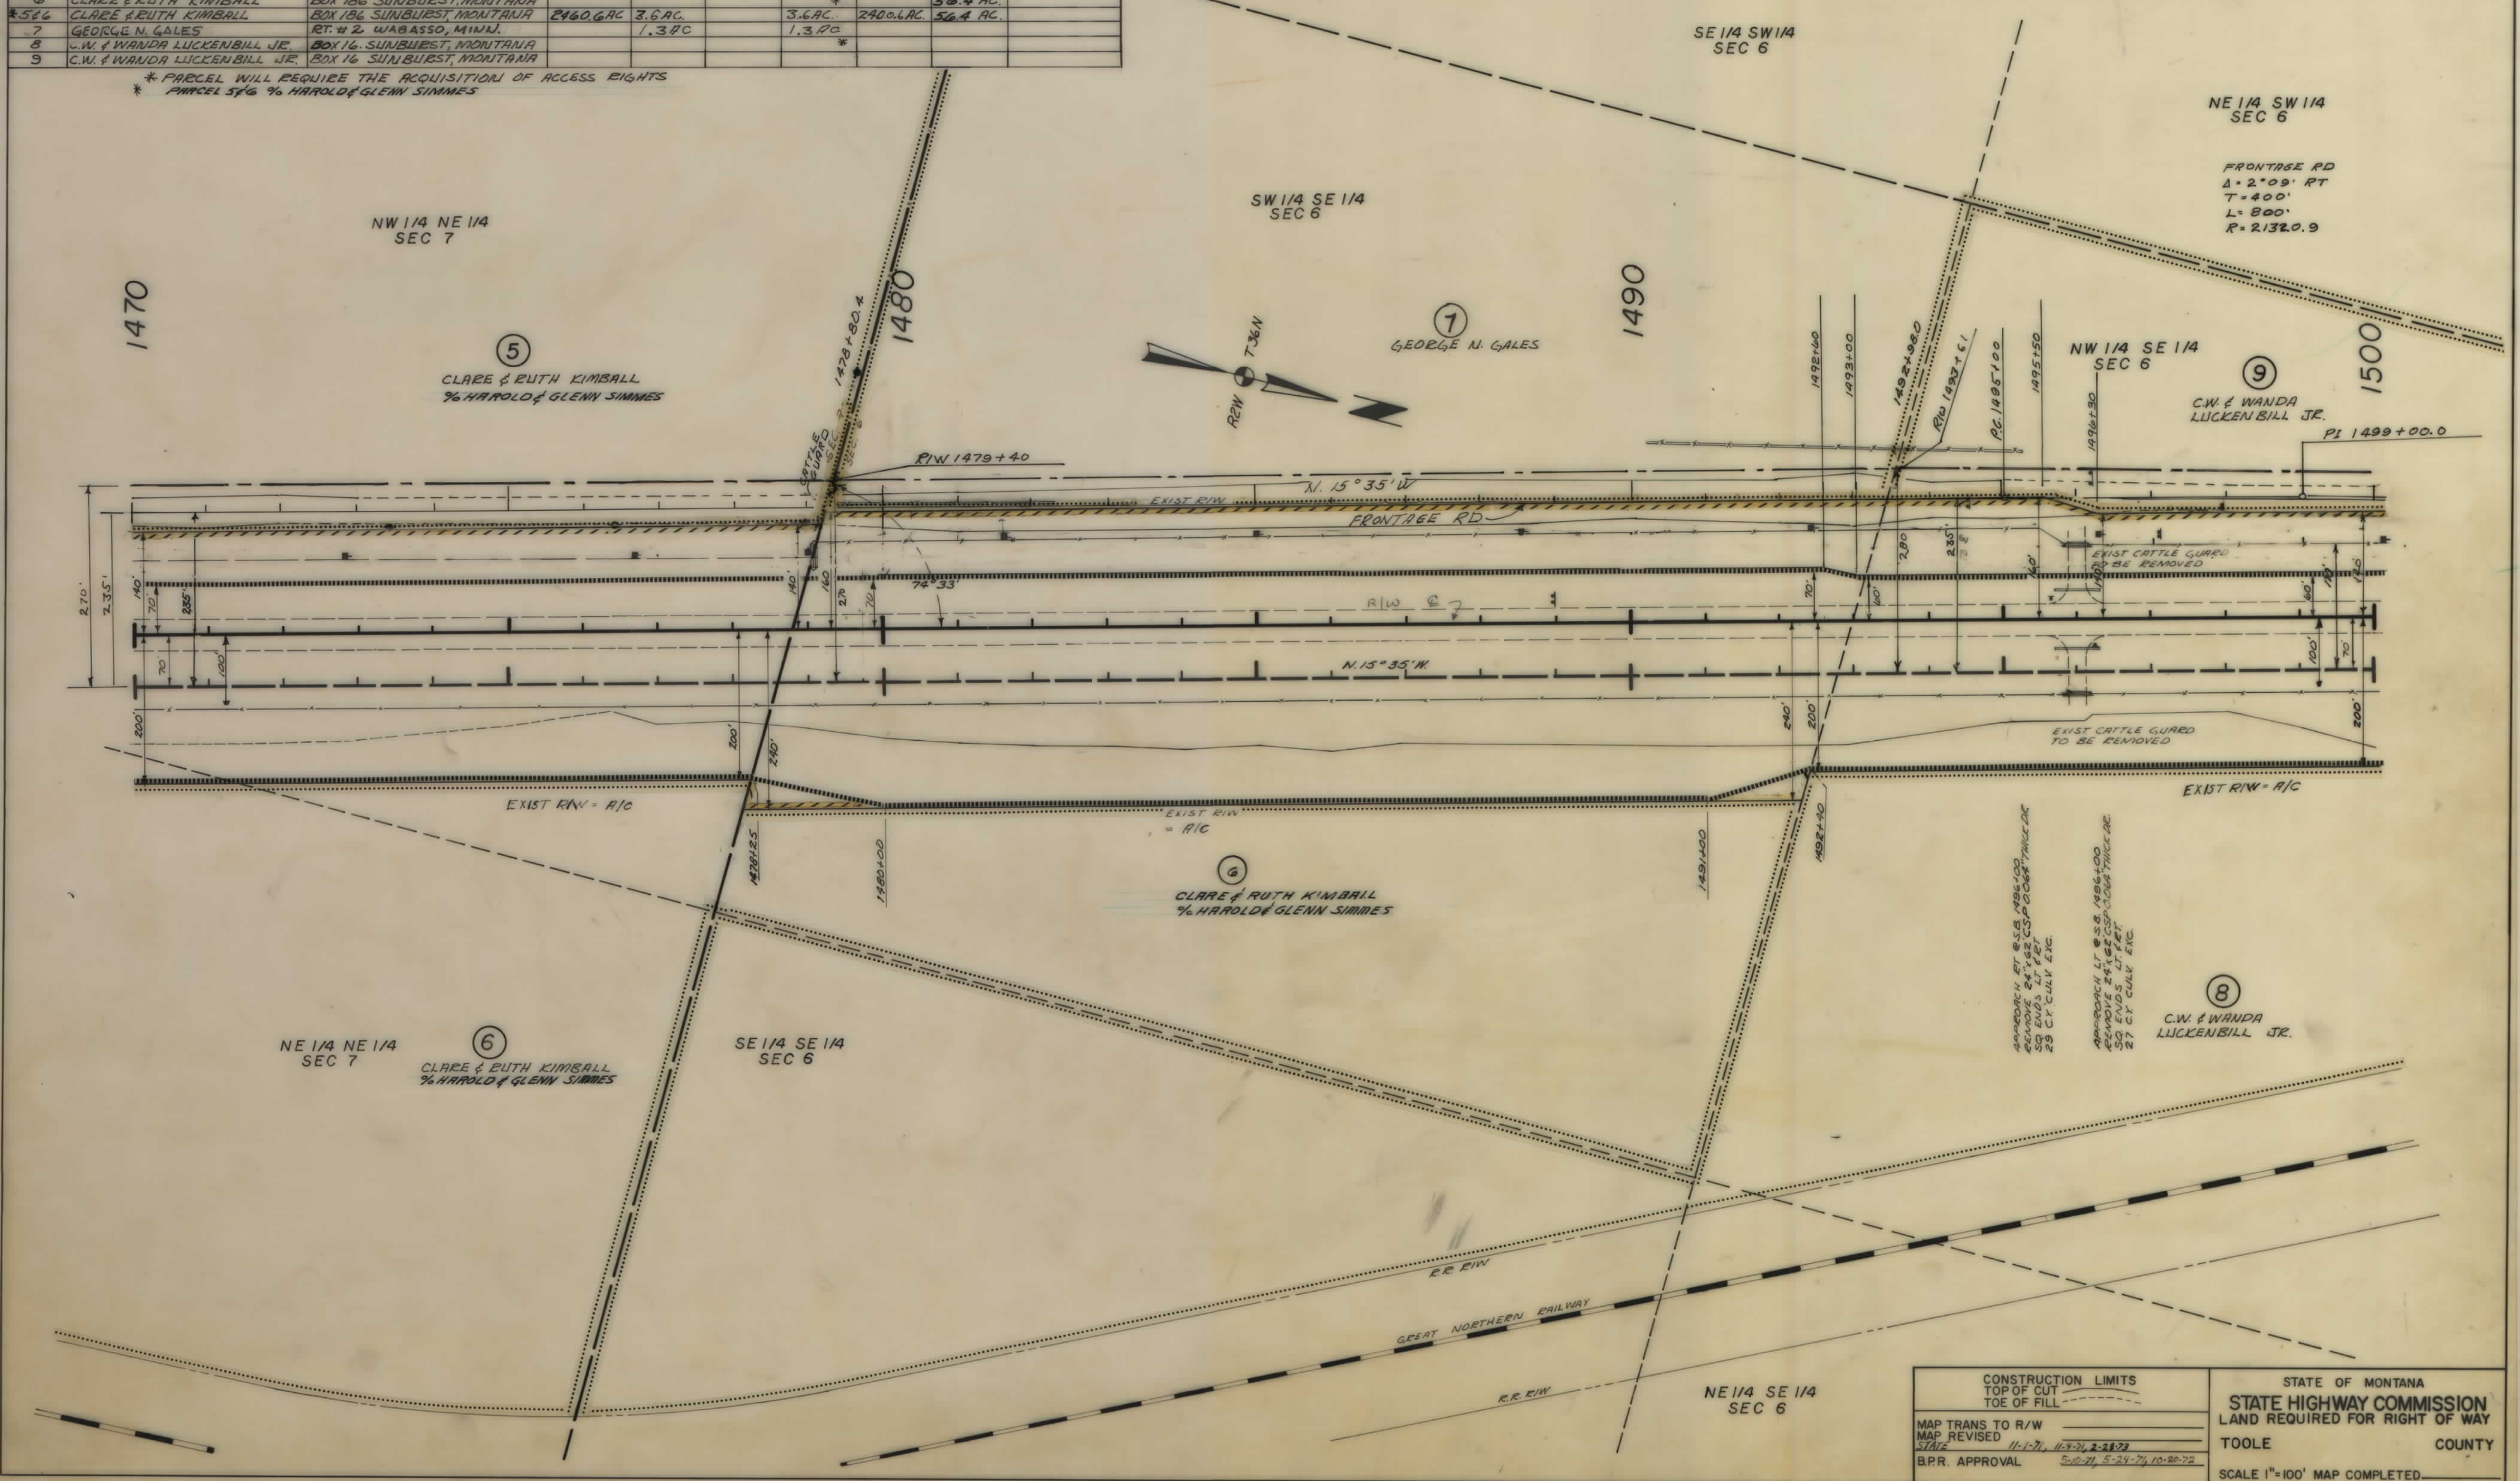


CONSTRUCTION LIMITS		STATE OF MONTANA	
TOP OF CUT	TOE OF FILL	STATE HIGHWAY COMMISSION	
LAND REQUIRED FOR RIGHT OF WAY		TOOLE COUNTY	
MAP TRANS TO R/W		SCALE 1"=100' MAP COMPLETED	
MAP REVISED			
STATE			
B.P.R. APPROVAL			

OWNERSHIPS									
PARCEL	N A M E	A D D R E S S	TOTAL AREA	GROSS R/W AREA	P T W AREA	AREA TO BE ACQUIRED	REMAINDER		AREA OF PERMITS & EASEMENTS
							LEFT	RIGHT	
10.1	JOSEPHINE CLARK JOHNSTONE ET AL.					*			
11.1	JOSEPHINE CLARK JOHNSTONE ET AL.					* 0.3	223.3 Ac.		0.1
10.1 & 11.1	JOSEPHINE CLARK JOHNSTONE ET AL.					* 0.3	223.3 Ac.	68.6 Ac.	

* PARCEL WILL REQUIRE ACQUISITION OF ACCESS RIGHTS

FED. ROAD DIST. NO.	STATE OF MONTANA	FED. AID PROJECT NUMBERS		STATE NO.	SHEET NO.	TOTAL SHEET
		CONST. NO.	R/W NO.			
8		1-IG15-8(25)379	1-IG15-8(24)379	8158-24	8	17

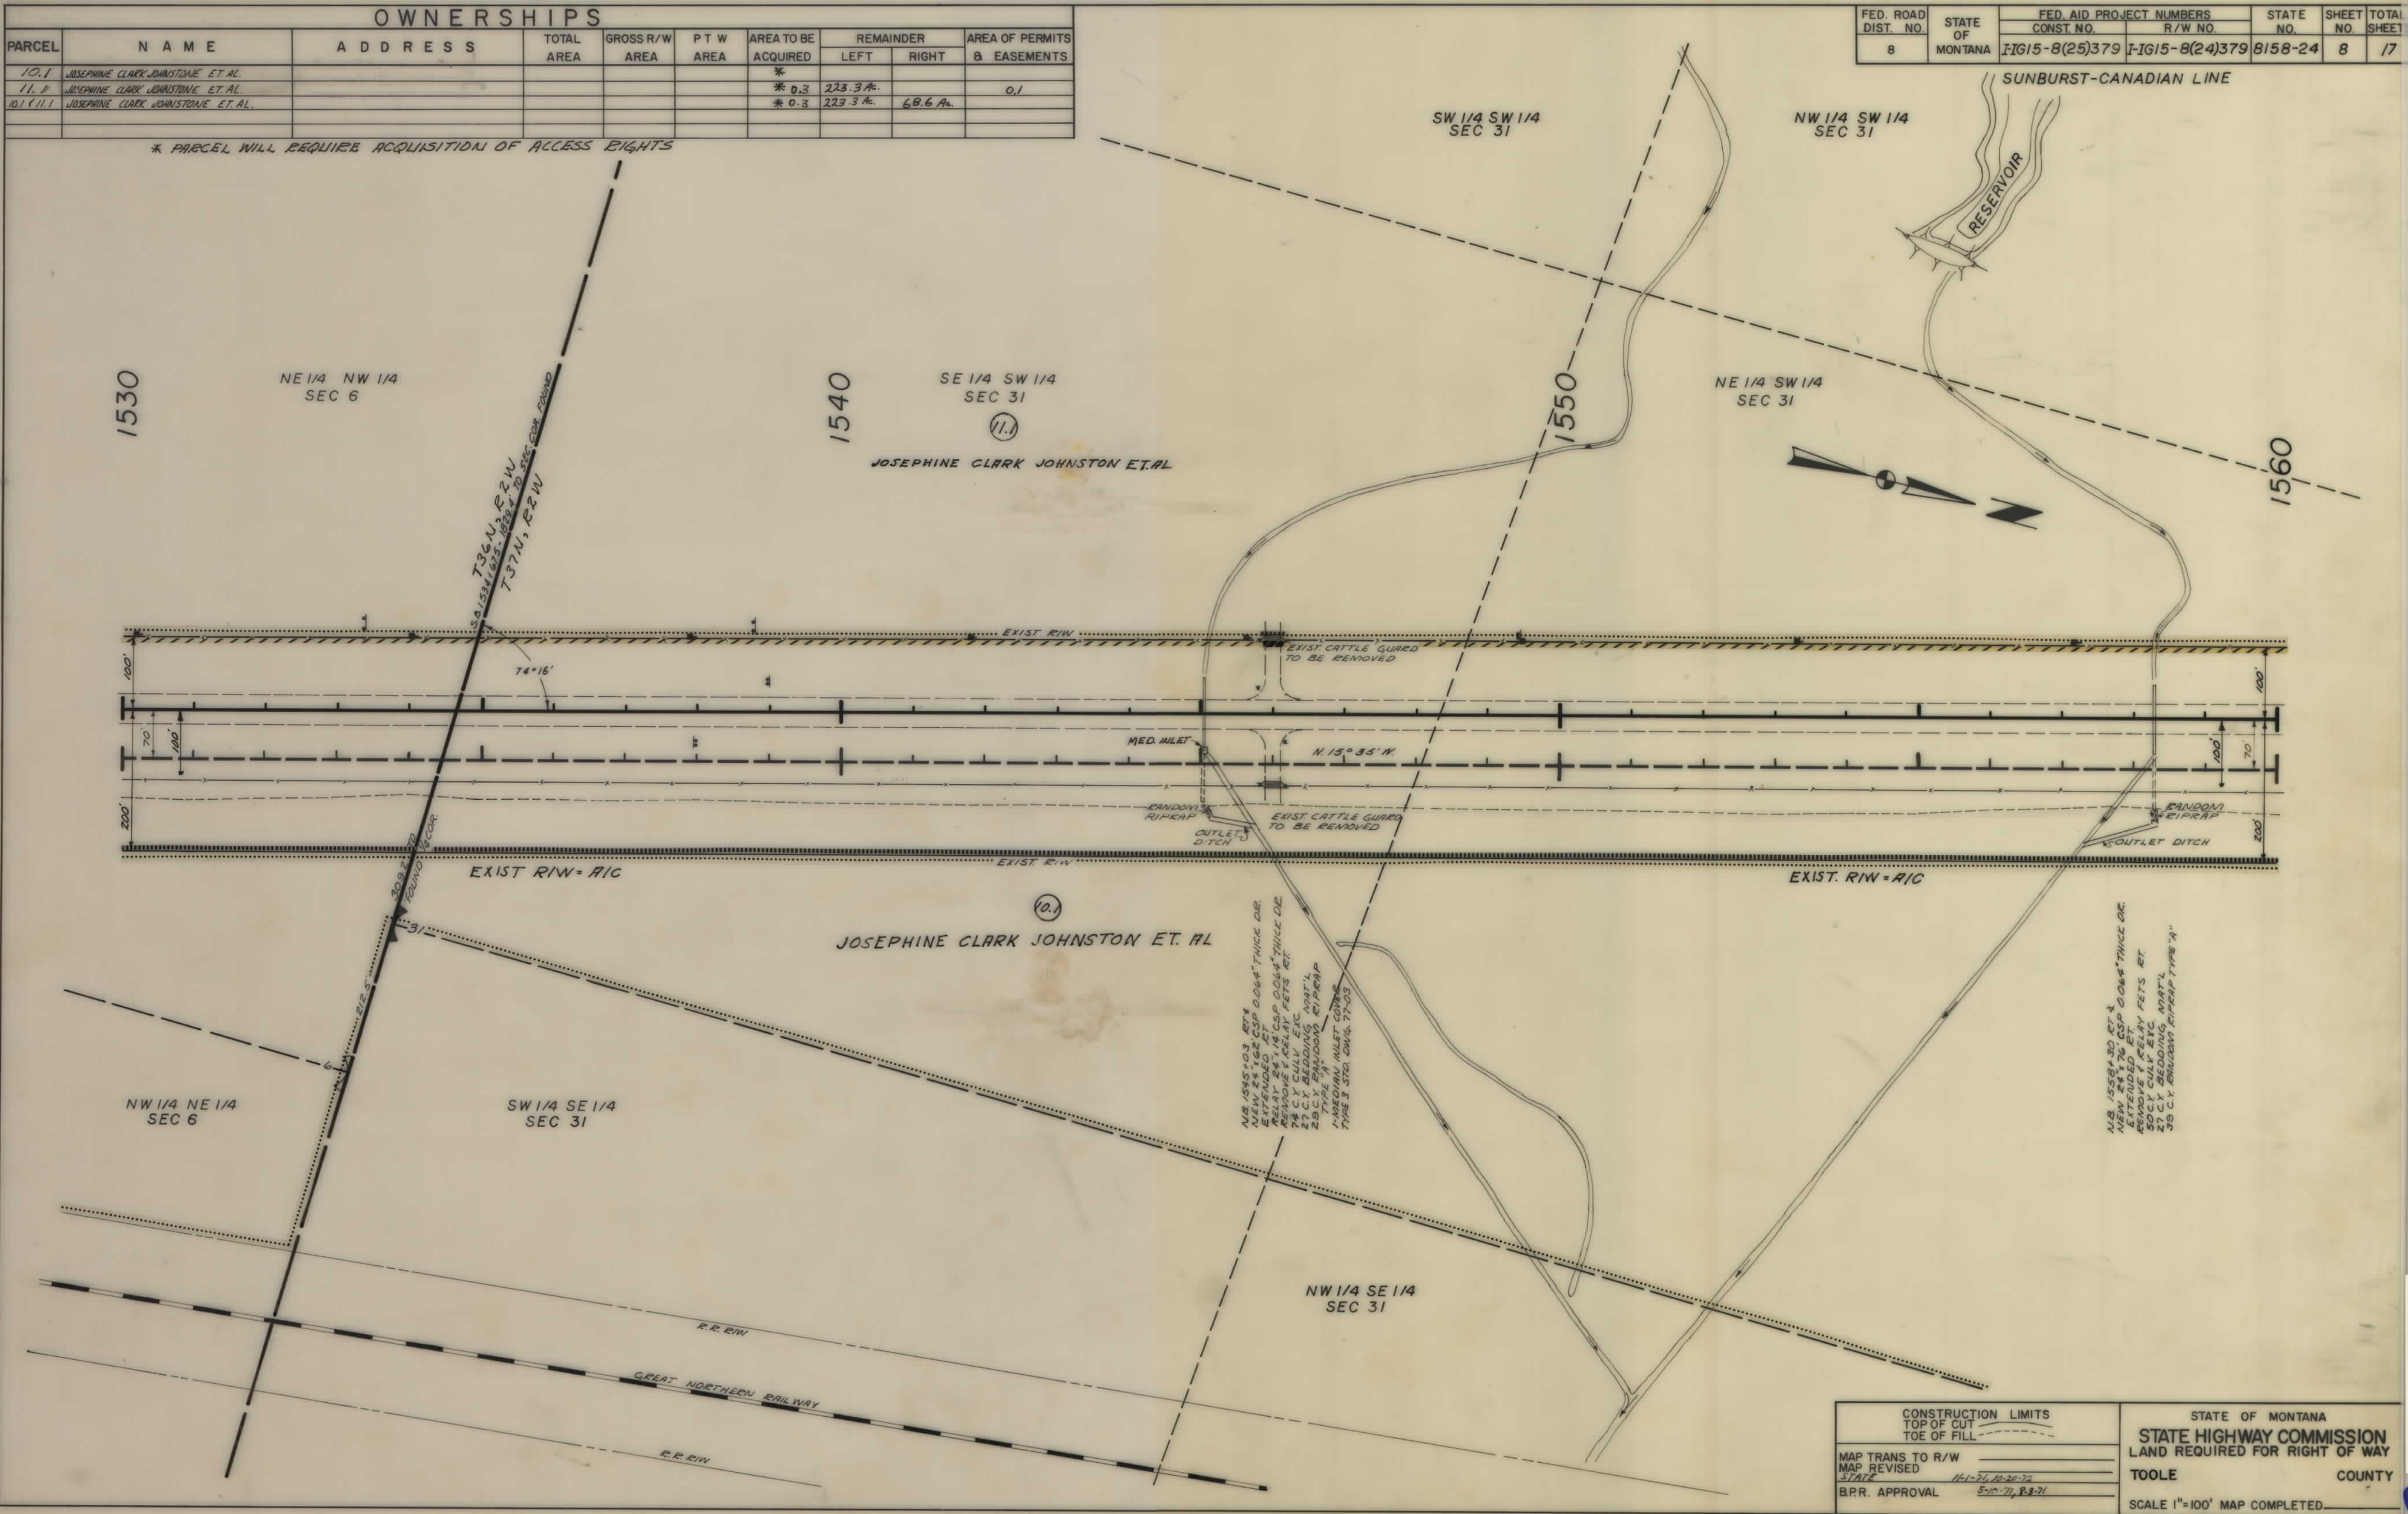

CONSTRUCTION LIMITS		STATE OF MONTANA	
TOP OF CUT	TOE OF FILL	STATE HIGHWAY COMMISSION	
MAP TRANS TO R/W		LAND REQUIRED FOR RIGHT OF WAY	
MAP REVISED		TOOLE	
STATE		COUNTY	
B.P.R. APPROVAL		SCALE 1"=100' MAP COMPLETED	


OWNERSHIPS

PARCEL	NAME	ADDRESS	TOTAL AREA	GROSS R/W AREA	P T W AREA	AREA TO BE ACQUIRED	REMAINDER LEFT	REMAINDER RIGHT	AREA OF PERMITS & EASEMENTS
10.1	JOSEPHINE CLARK JONASTONE ET AL.		292.1 AC.			*		68.6 AC.	
11.1	JOSEPHINE CLARK JONASTONE ET AL.					* 0.3	223.3 AC.		0.1
10.1 & 11.1	JOSEPHINE CLARK JONASTONE ET AL.		292.1 AC.			* 0.3	223.3 AC.	68.6 AC.	
12	FREDRICK J. & RUTH GALLUP	SWEETGRASS, MONTANA	175.2 AC.			*		175.2 AC.	
13	HULDAH MARY & GILBERT GEORGE ENLI	SWEETGRASS, MONTANA		0.3		* 0.3			
14	HULDAH MARY & GILBERT GEORGE ENLI	SWEETGRASS, MONTANA				*			

* PARCEL WILL REQUIRE THE ACQUISITION OF ACCESS RIGHTS

FED. ROAD DIST. NO.	STATE OF	FED. AID PROJECT NUMBERS CONST. NO.	R/W NO.	STATE NO.	SHEET NO.	TOTAL SHEETS
8	MONTANA	IG15-8(25)379	IG15-8(24)379	8158-24	9	17


SUNBURST-CANADIAN LINE

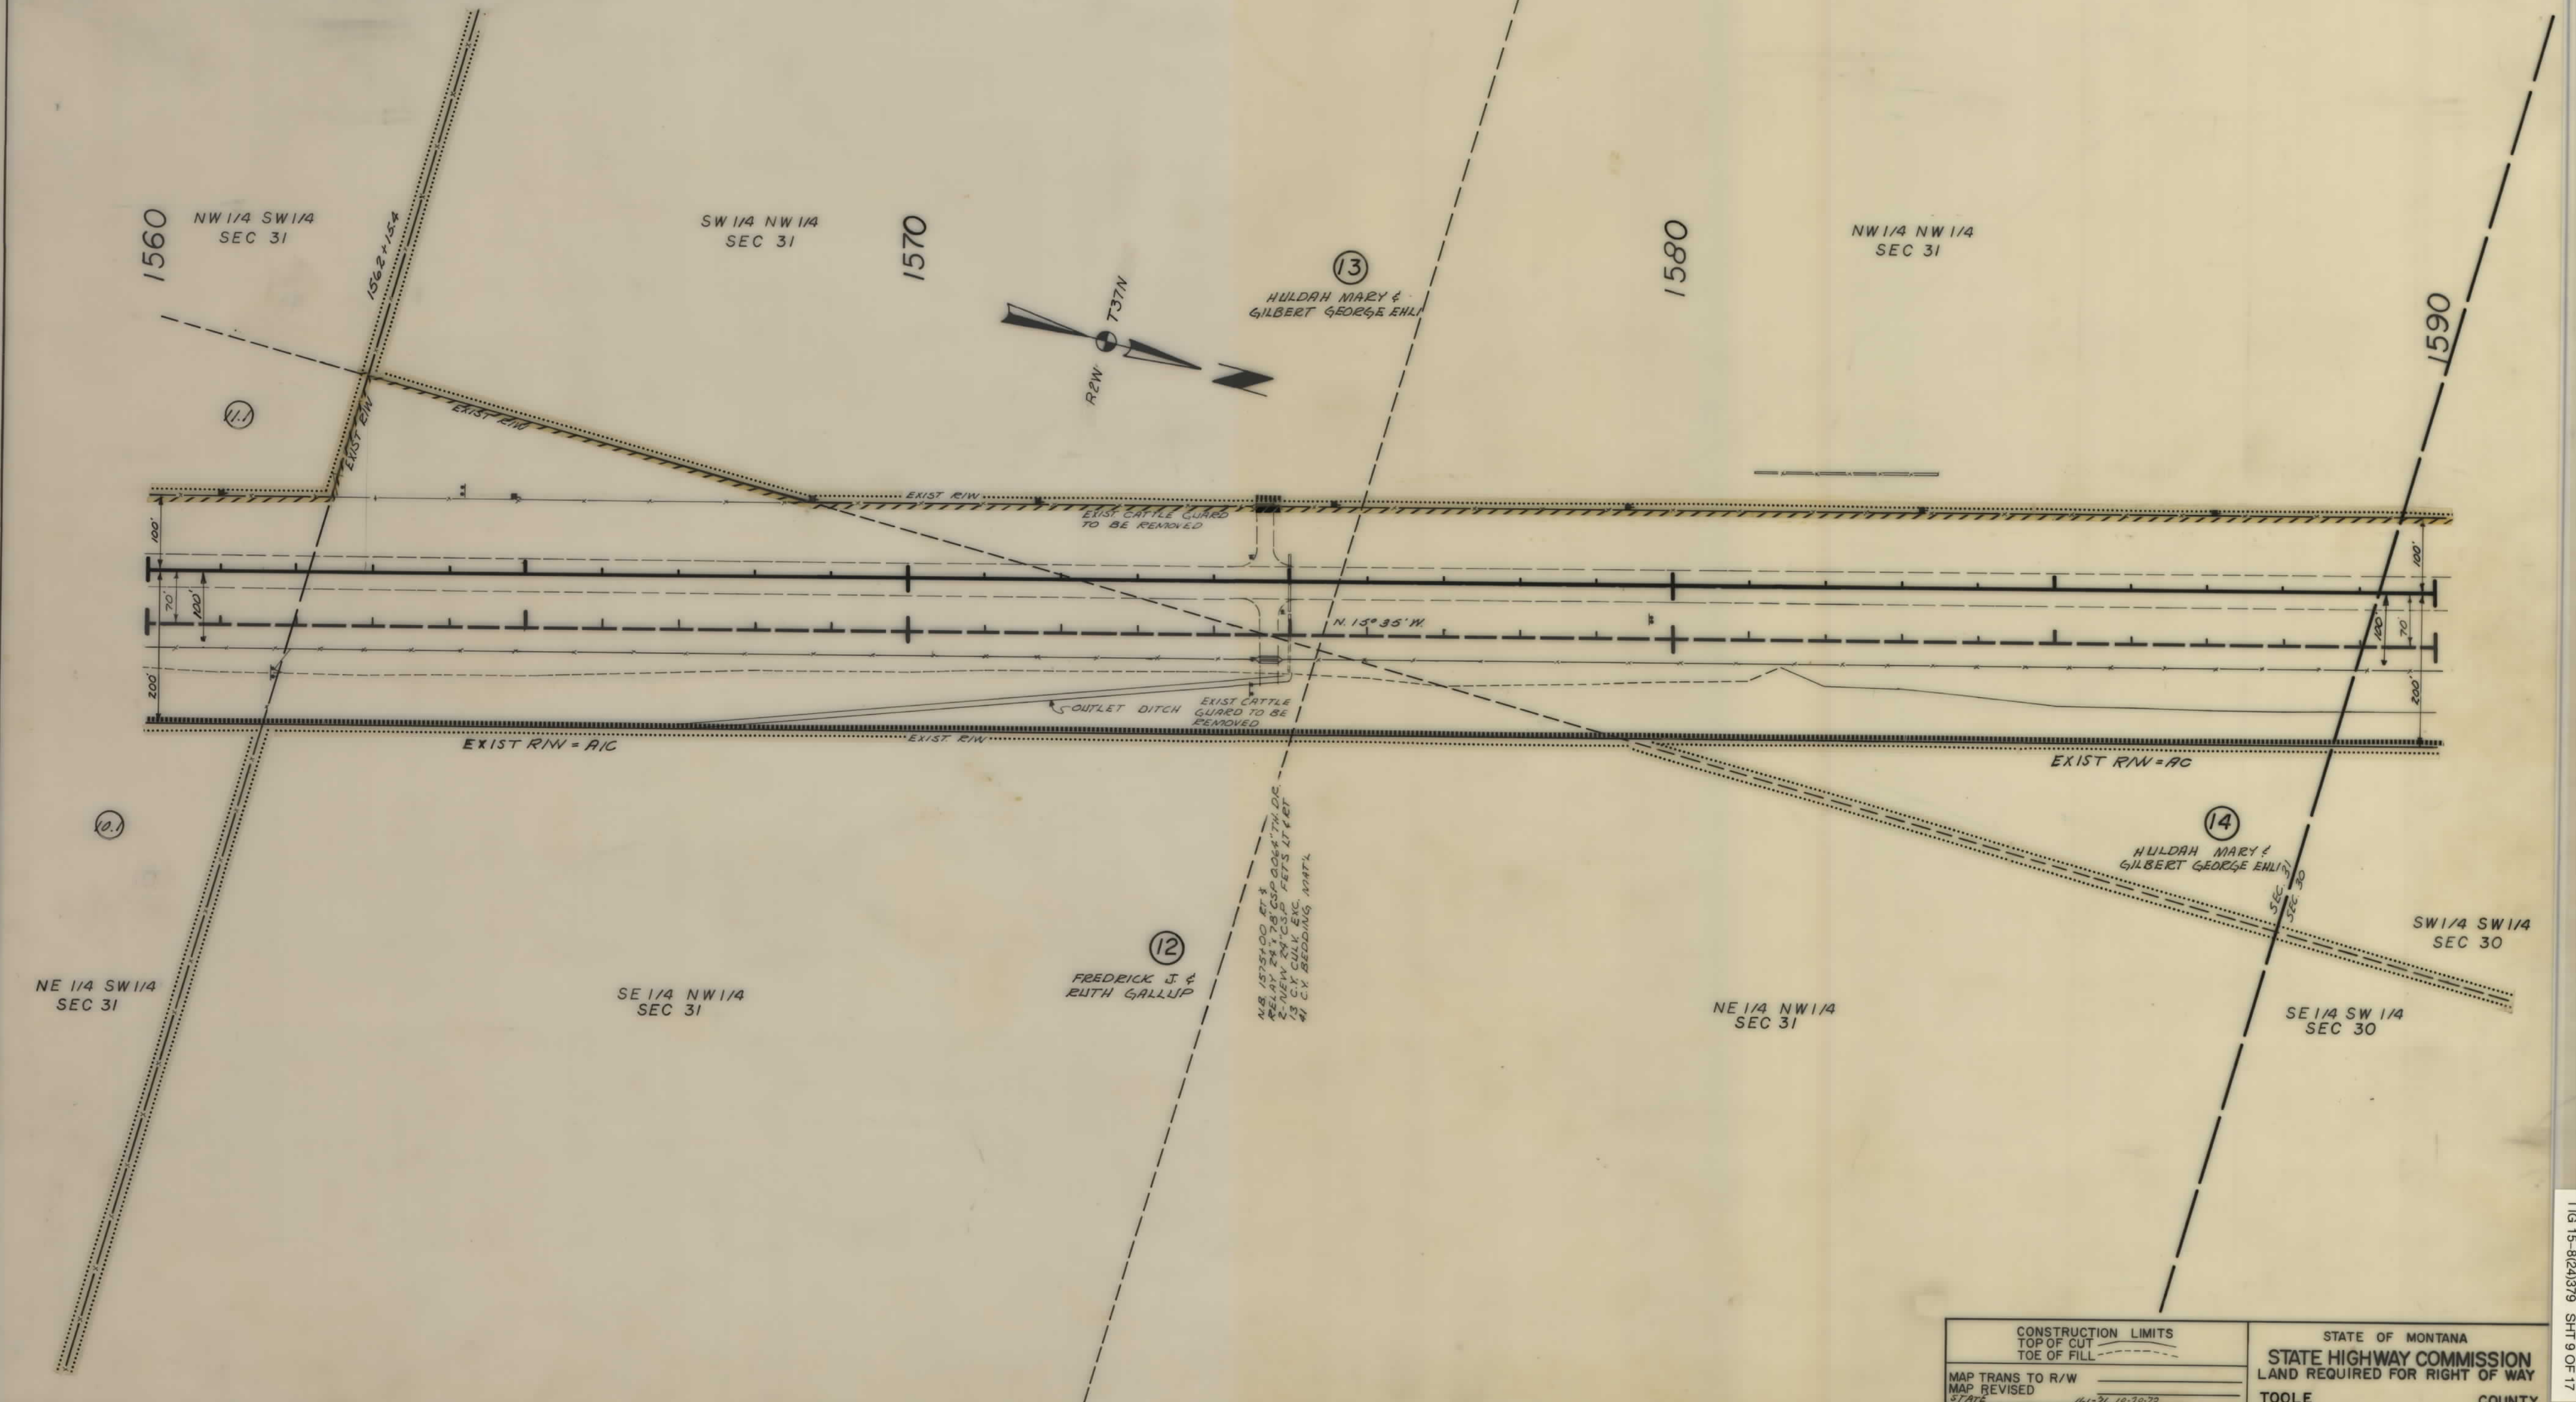

CONSTRUCTION LIMITS TOP OF CUT TOE OF FILL		STATE OF MONTANA STATE HIGHWAY COMMISSION LAND REQUIRED FOR RIGHT OF WAY	
MAP TRANS TO R/W	11-1-71, 10-20-72	TOOLE	COUNTY
MAP REVISED	5-10-71, 11-15-72	SCALE 1"=100' MAP COMPLETED	
B.P.R. APPROVAL			

OWNER SHIPS									
PARCEL	NAME	ADDRESS	TOTAL AREA	GROSS R/W AREA	P.T.W. AREA	AREA TO BE ACQUIRED	REMAINDER		AREA OF PERMITS
							LEFT	RIGHT	LEASEMENTS
13	HULDAH MARY & ALBERT GEORGE ENLI	SWEETGRASS MONT.	86.8	0.3	—	0.3	86.3		
15	CATHERINE M. McALPINE	SUNBURST MONT.			ON SHEET TWELVE				


FED. ROAD DIST. NO.	STATE OF MONTANA	FEDERAL AID PROJECT NO.	STATE NO.	SHEET NO.	TOTAL SHEETS
8		1-16-15-8(25)379	8158-24	11	17

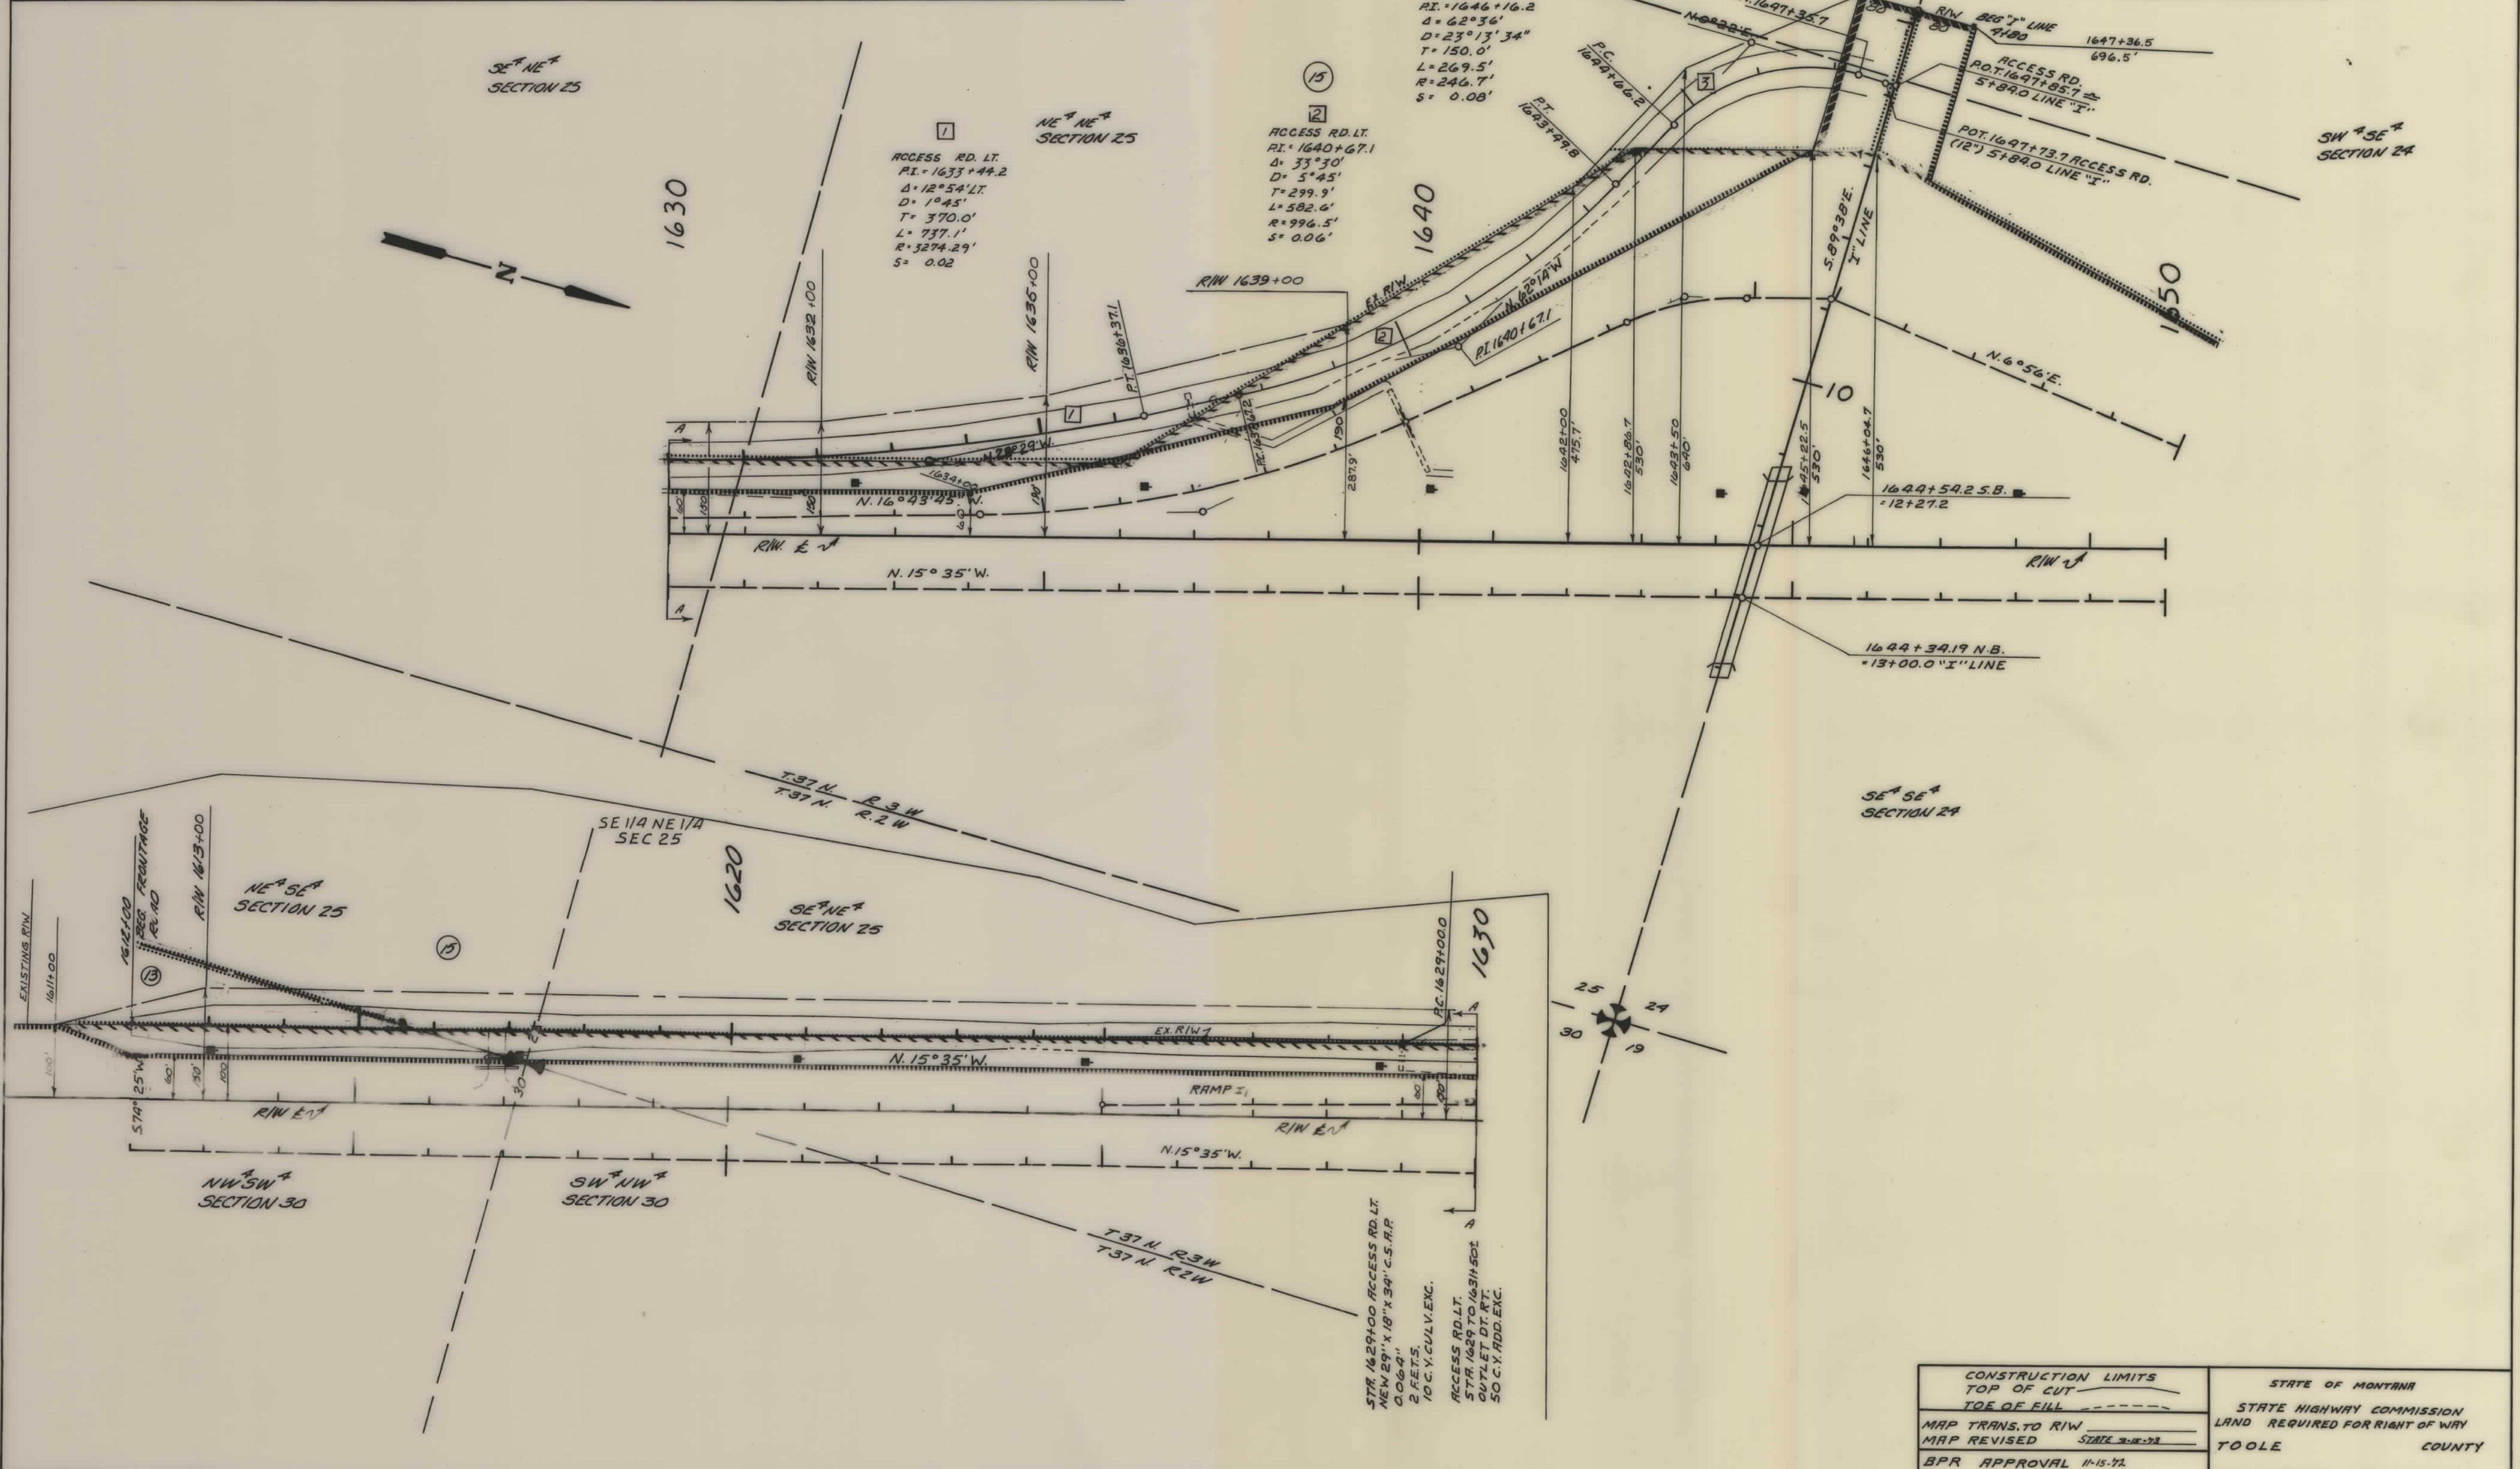

CONSTRUCTION LIMITS		STATE OF MONTANA	
TOP OF CUT	TOE OF FILL	STATE HIGHWAY COMMISSION	LAND REQUIRED FOR RIGHT OF WAY
MAP TRANS. TO R/W	MAP REVISED	TOOLE	COUNTY
BPR APPROVAL 11-15-72		SCALE 1"=100'	MAP COMPLETED

1611+00-1645+90
FRONTAGE ROAD LEFT AND ADDITIONAL
RIGHT OF WAY REQUIRED SHOWN ON
SHEET ELEVEN


DETAILS FOR FRONTAGE ROAD
ON SHEET ELEVEN

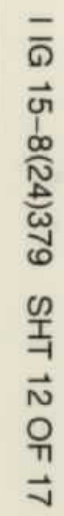

OWNERSHIPS								
PARCEL	NAME	ADDRESS	TOTAL AREA	GROSS R/W AREA	P T W AREA	AREA TO BE ACQUIRED	REMAINDER LEFT	REMAINDER RIGHT
17	ANNA F. & SAMUEL A. MITCHELL	620 BROADWAY, HELENA, MONTANA		6.2 AC.		6.2 AC.		
18	ANNA F. & SAMUEL A. MITCHELL	620 BROADWAY, HELENA, MONTANA		4.8 AC.		4.8 AC.		

FED. ROAD DIST. NO.	STATE OF MONTANA	FED. AID PROJECT NUMBERS		STATE NO.	SHEET NO.	TOTAL SHEETS
		CONST. NO.	R/W NO.			
8		IG15-8(25)379	IG15-8(24)379	8158-24	13	17

SUNBURST-CANADIAN LINE

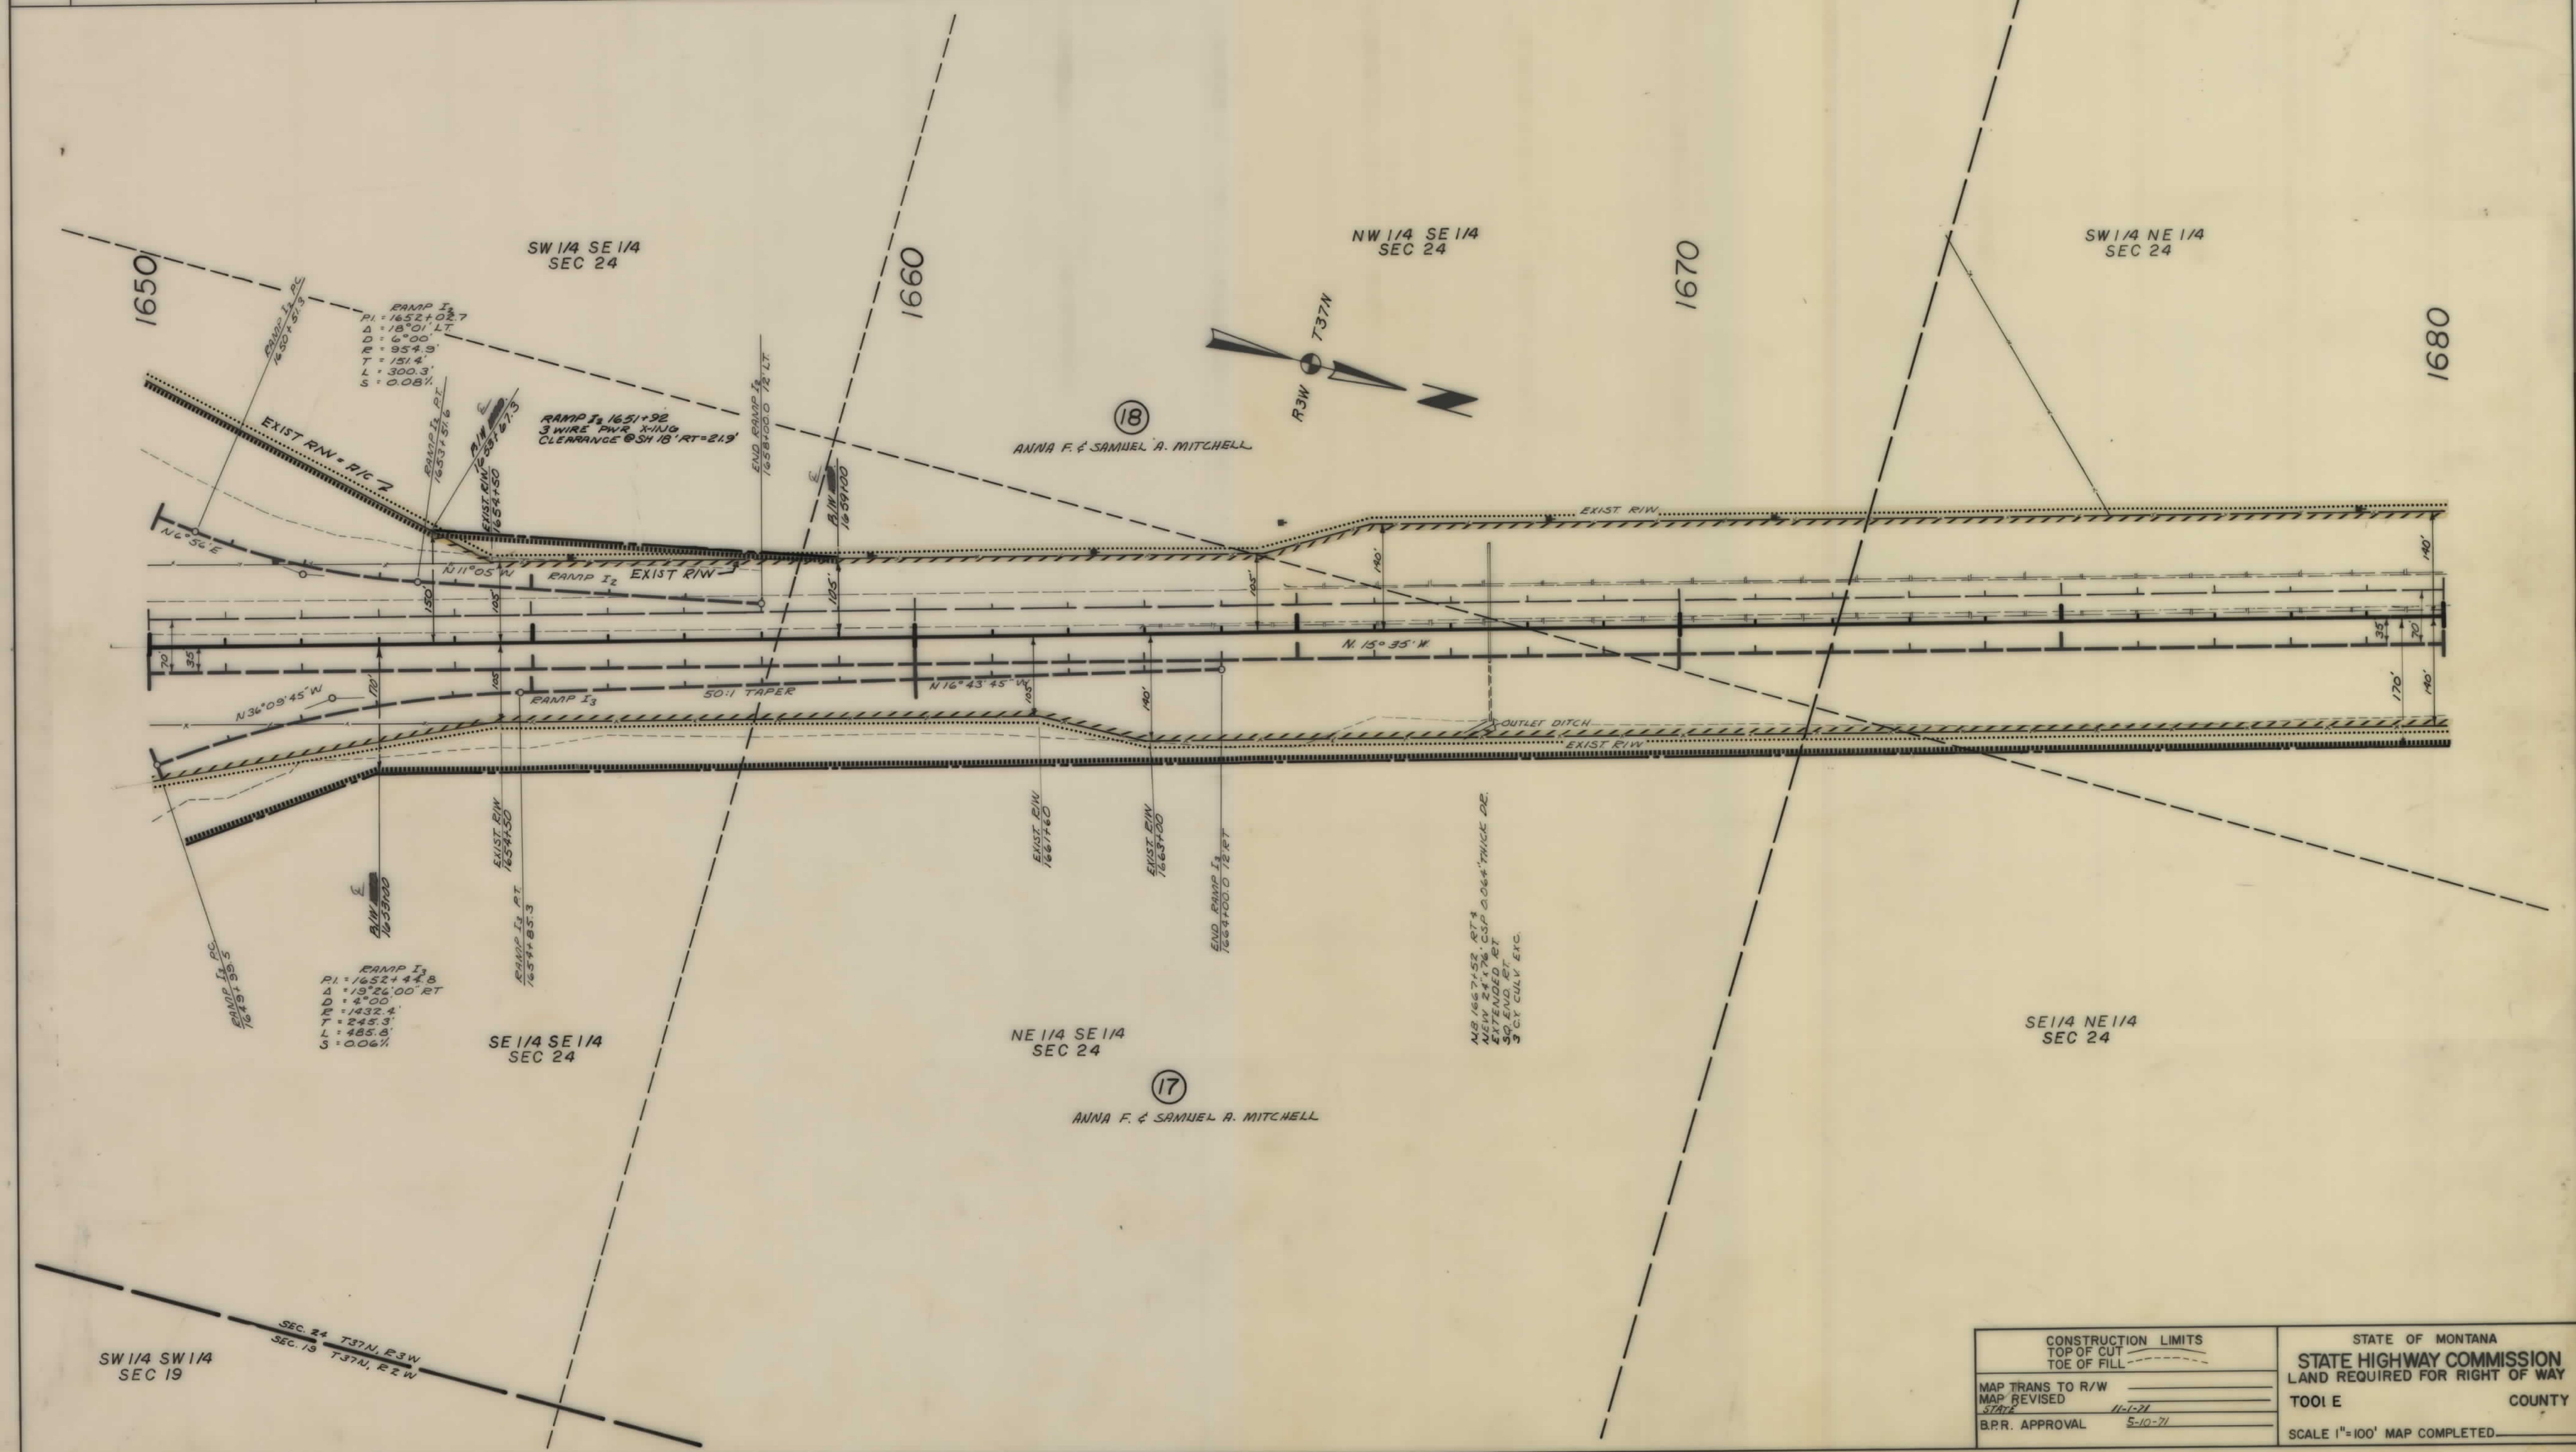


CONSTRUCTION LIMITS		STATE OF MONTANA	
TOP OF CUT		STATE HIGHWAY COMMISSION	
TOE OF FILL		LAND REQUIRED FOR RIGHT OF WAY	
MAP TRANS TO R/W		TOOL E	COUNTY
MAP REVISED	11-1-71	SCALE 1"=100' MAP COMPLETED	
B.P.R. APPROVAL	5-10-71		

OWNERSHIPS									
PARCEL	NAME	ADDRESS	TOTAL AREA	GROSS R/W AREA	PT W AREA	AREA TO BE ACQUIRED	REMAINDER		AREA OF PERMITS & EASEMENTS
							LEFT	RIGHT	
17	ANNA F. & SAMUEL A. MITCHELL	620 BROADWAY, HELENA, MONTANA		6.2 AC.		6.2 AC.			12.2 AC
18	ANNA F. & SAMUEL A. MITCHELL	620 BROADWAY, HELENA, MONTANA		4.8 AC.		4.8 AC.			

FED. ROAD DIST. NO.	STATE OF	FED. AID PROJECT NUMBERS		STATE NO.	SHEET NO.	TOTAL SHEETS
		CONST. NO.	R/W NO.			
8	MONTANA	IG15-8(25)379	IG15-8(24)379	8158-24	14	17

SUNBURST-CANADIAN LINE

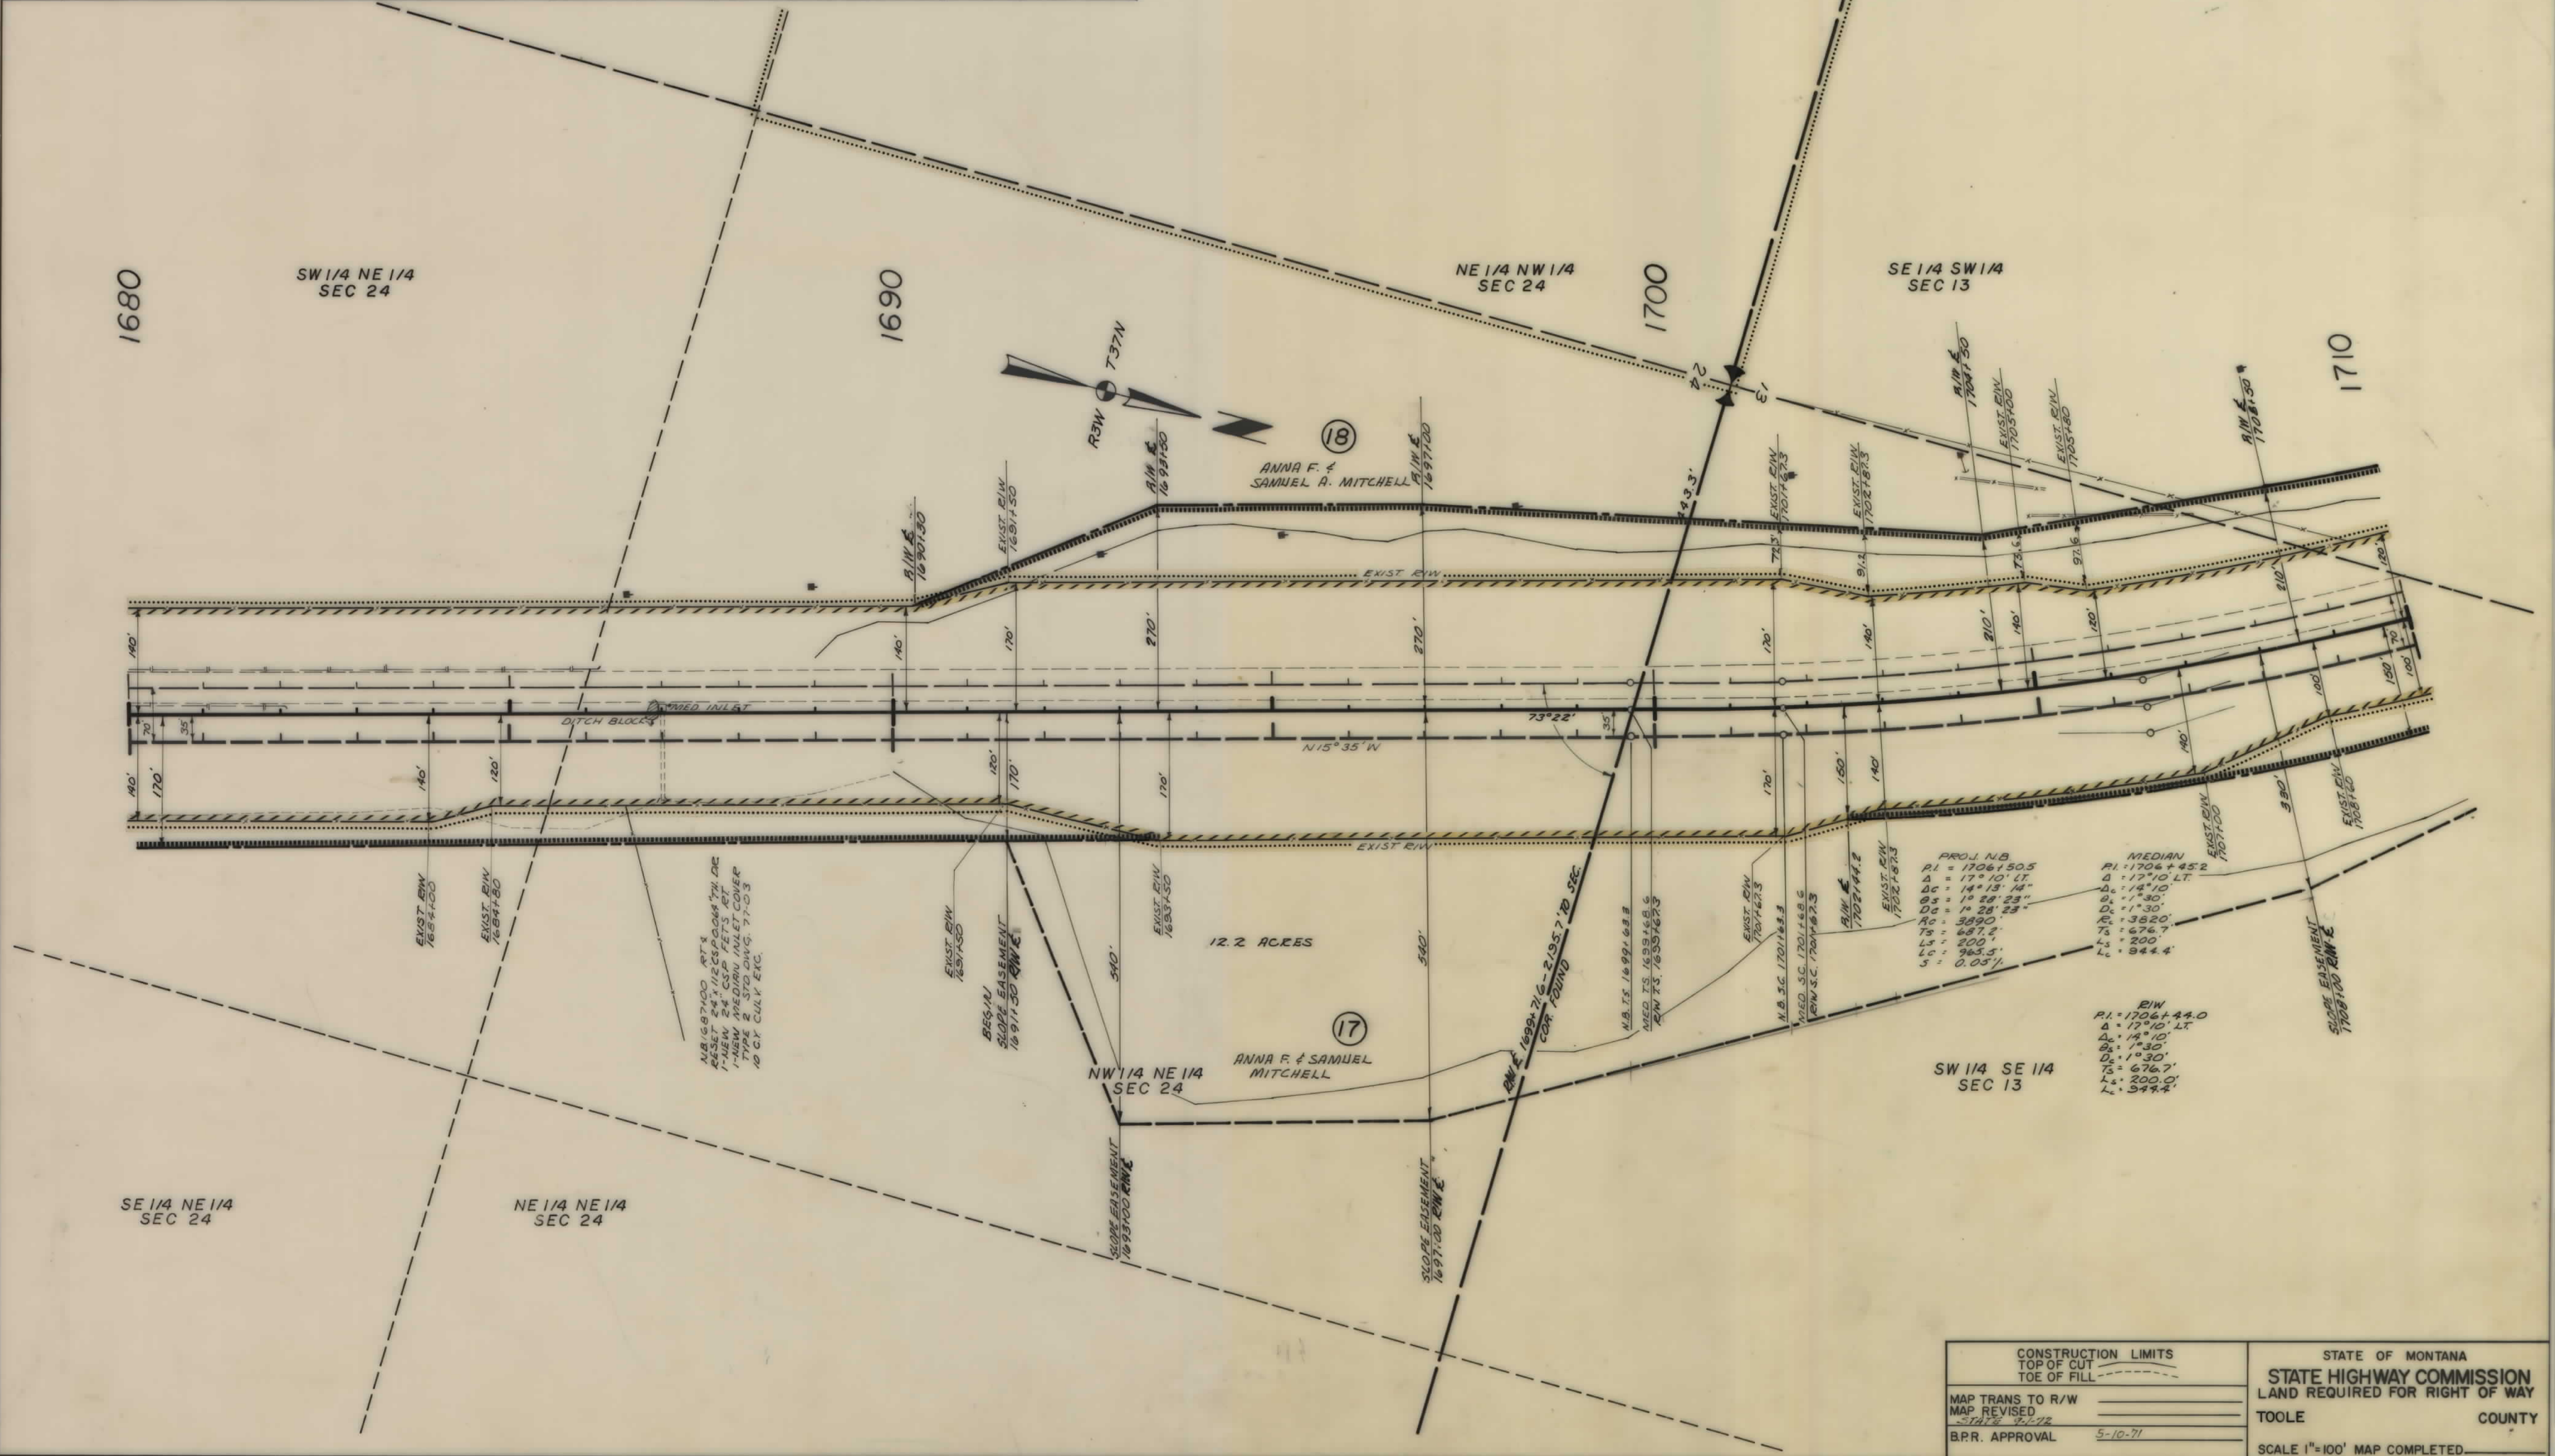


OWNERSHIPS

PARCEL	NAME	ADDRESS	TOTAL AREA	GROSS R/W AREA	PT W AREA	AREA TO BE ACQUIRED	REMAINDER		AREA OF PERMITS & EASEMENTS
							LEFT	RIGHT	
17	ANNA F. & SAMUEL A. MITCHELL	620 BROADWAY, HELENA, MONTANA	255.5 AC.	6.2 AC.		6.2 AC.		249.3 AC.	12.2 AC.
18	ANNA F. & SAMUEL A. MITCHELL	620 BROADWAY, HELENA, MONTANA	319.0 AC.	4.8 AC.		4.8 AC.	314.2 AC.		
17 & 18	ANNA F. & SAMUEL A. MITCHELL	620 BROADWAY, HELENA, MONTANA	574.5 AC.	11.0 AC.		11.0 AC.	314.2 AC.	249.3 AC.	12.2 AC.
19	HENRY J. GAUSS	SWEETGRASS, MONTANA		4.0 AC.		4.0 AC.			
20	HENRY J. GAUSS	SWEETGRASS, MONTANA		0.2 AC.		0.2 AC.			

FED. ROAD DIST. NO.	STATE OF MONTANA	FED. AID PROJECT NUMBERS		STATE NO.	SHEET NO.	TOTAL SHEETS
		CONST. NO.	R/W NO.			
8	MONTANA	I-15-8(25)379	I-15-8(24)379	8158-24	15	17

SUNBURST-CANADIAN LINE

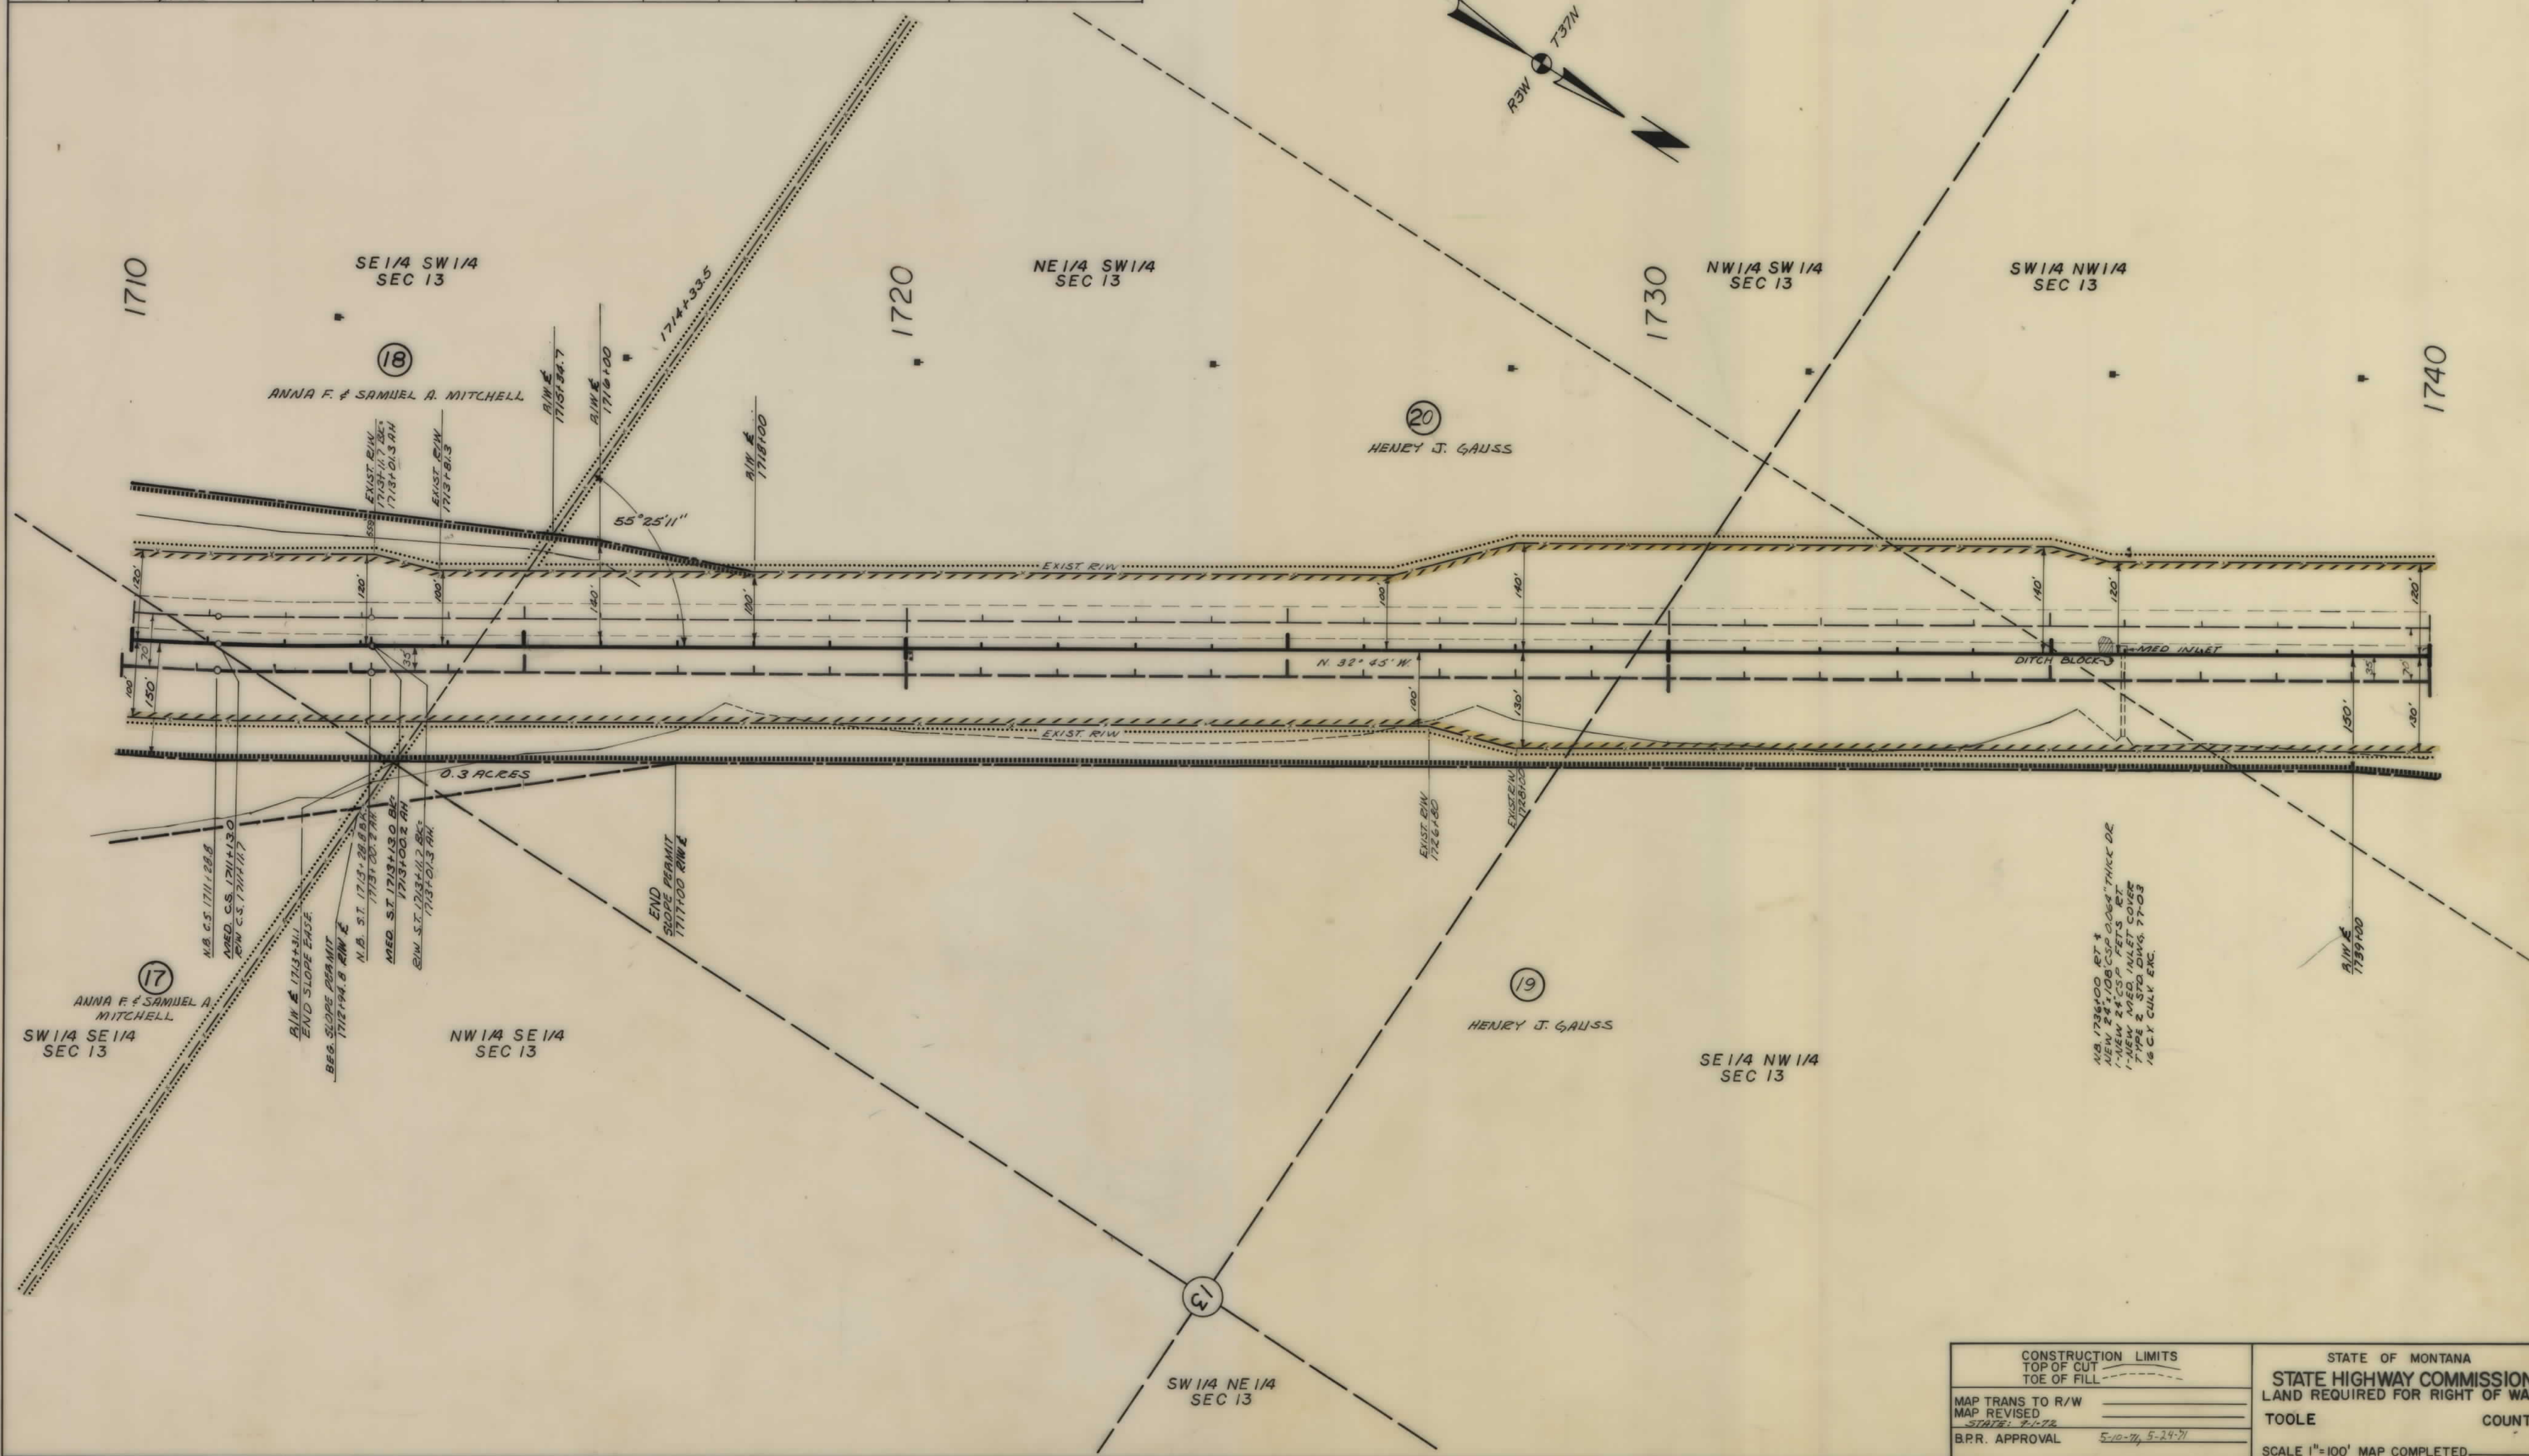


CONSTRUCTION LIMITS		STATE OF MONTANA	
TOP OF CUT		STATE HIGHWAY COMMISSION	
TOE OF FILL		LAND REQUIRED FOR RIGHT OF WAY	
MAP TRANS TO R/W		TOOLE	
MAP REVISED		COUNTY	
B.P.R. APPROVAL		SCALE 1" = 100' MAP COMPLETED	

OWNERSHIPS

PARCEL	NAME	ADDRESS	TOTAL AREA	GROSS R/W AREA	P.T.W. AREA	AREA TO BE ACQUIRED	REMAINDER LEFT	REMAINDER RIGHT	AREA OF PERMITS & EASEMENTS
19	HENRY J. GAUSS	SWEETGRASS, MONTANA	427.8 AC.	4.0 AC.		4.0 AC.		423.8 AC.	0.3 AC.
20	HENRY J. GAUSS	SWEETGRASS, MONTANA	334.4 AC.	0.2 AC.		0.2 AC.	334.4 AC.		0.3 AC.
19 20	HENRY J. GAUSS	SWEETGRASS, MONTANA	726.4 AC.	4.2 AC.		4.2 AC.	334.4 AC.	423.8 AC.	0.3 AC.
21	LEONARD A. HALVERSON & DORIS M. BOESHEIM	2122 4TH AVE. N., GREAT FALLS, MONT.		2.5 AC.		2.5 AC.			

FED. ROAD DIST. NO.	STATE OF MONTANA	FED. AID PROJECT NUMBERS CONST. NO.	R/W NO.	STATE NO.	SHEET NO.	TOTAL SHEET
8	MONTANA	IG15-8(25)379	IG15-8(24)379	8158-24	16	17

SUNBURST-CANADIAN LINE

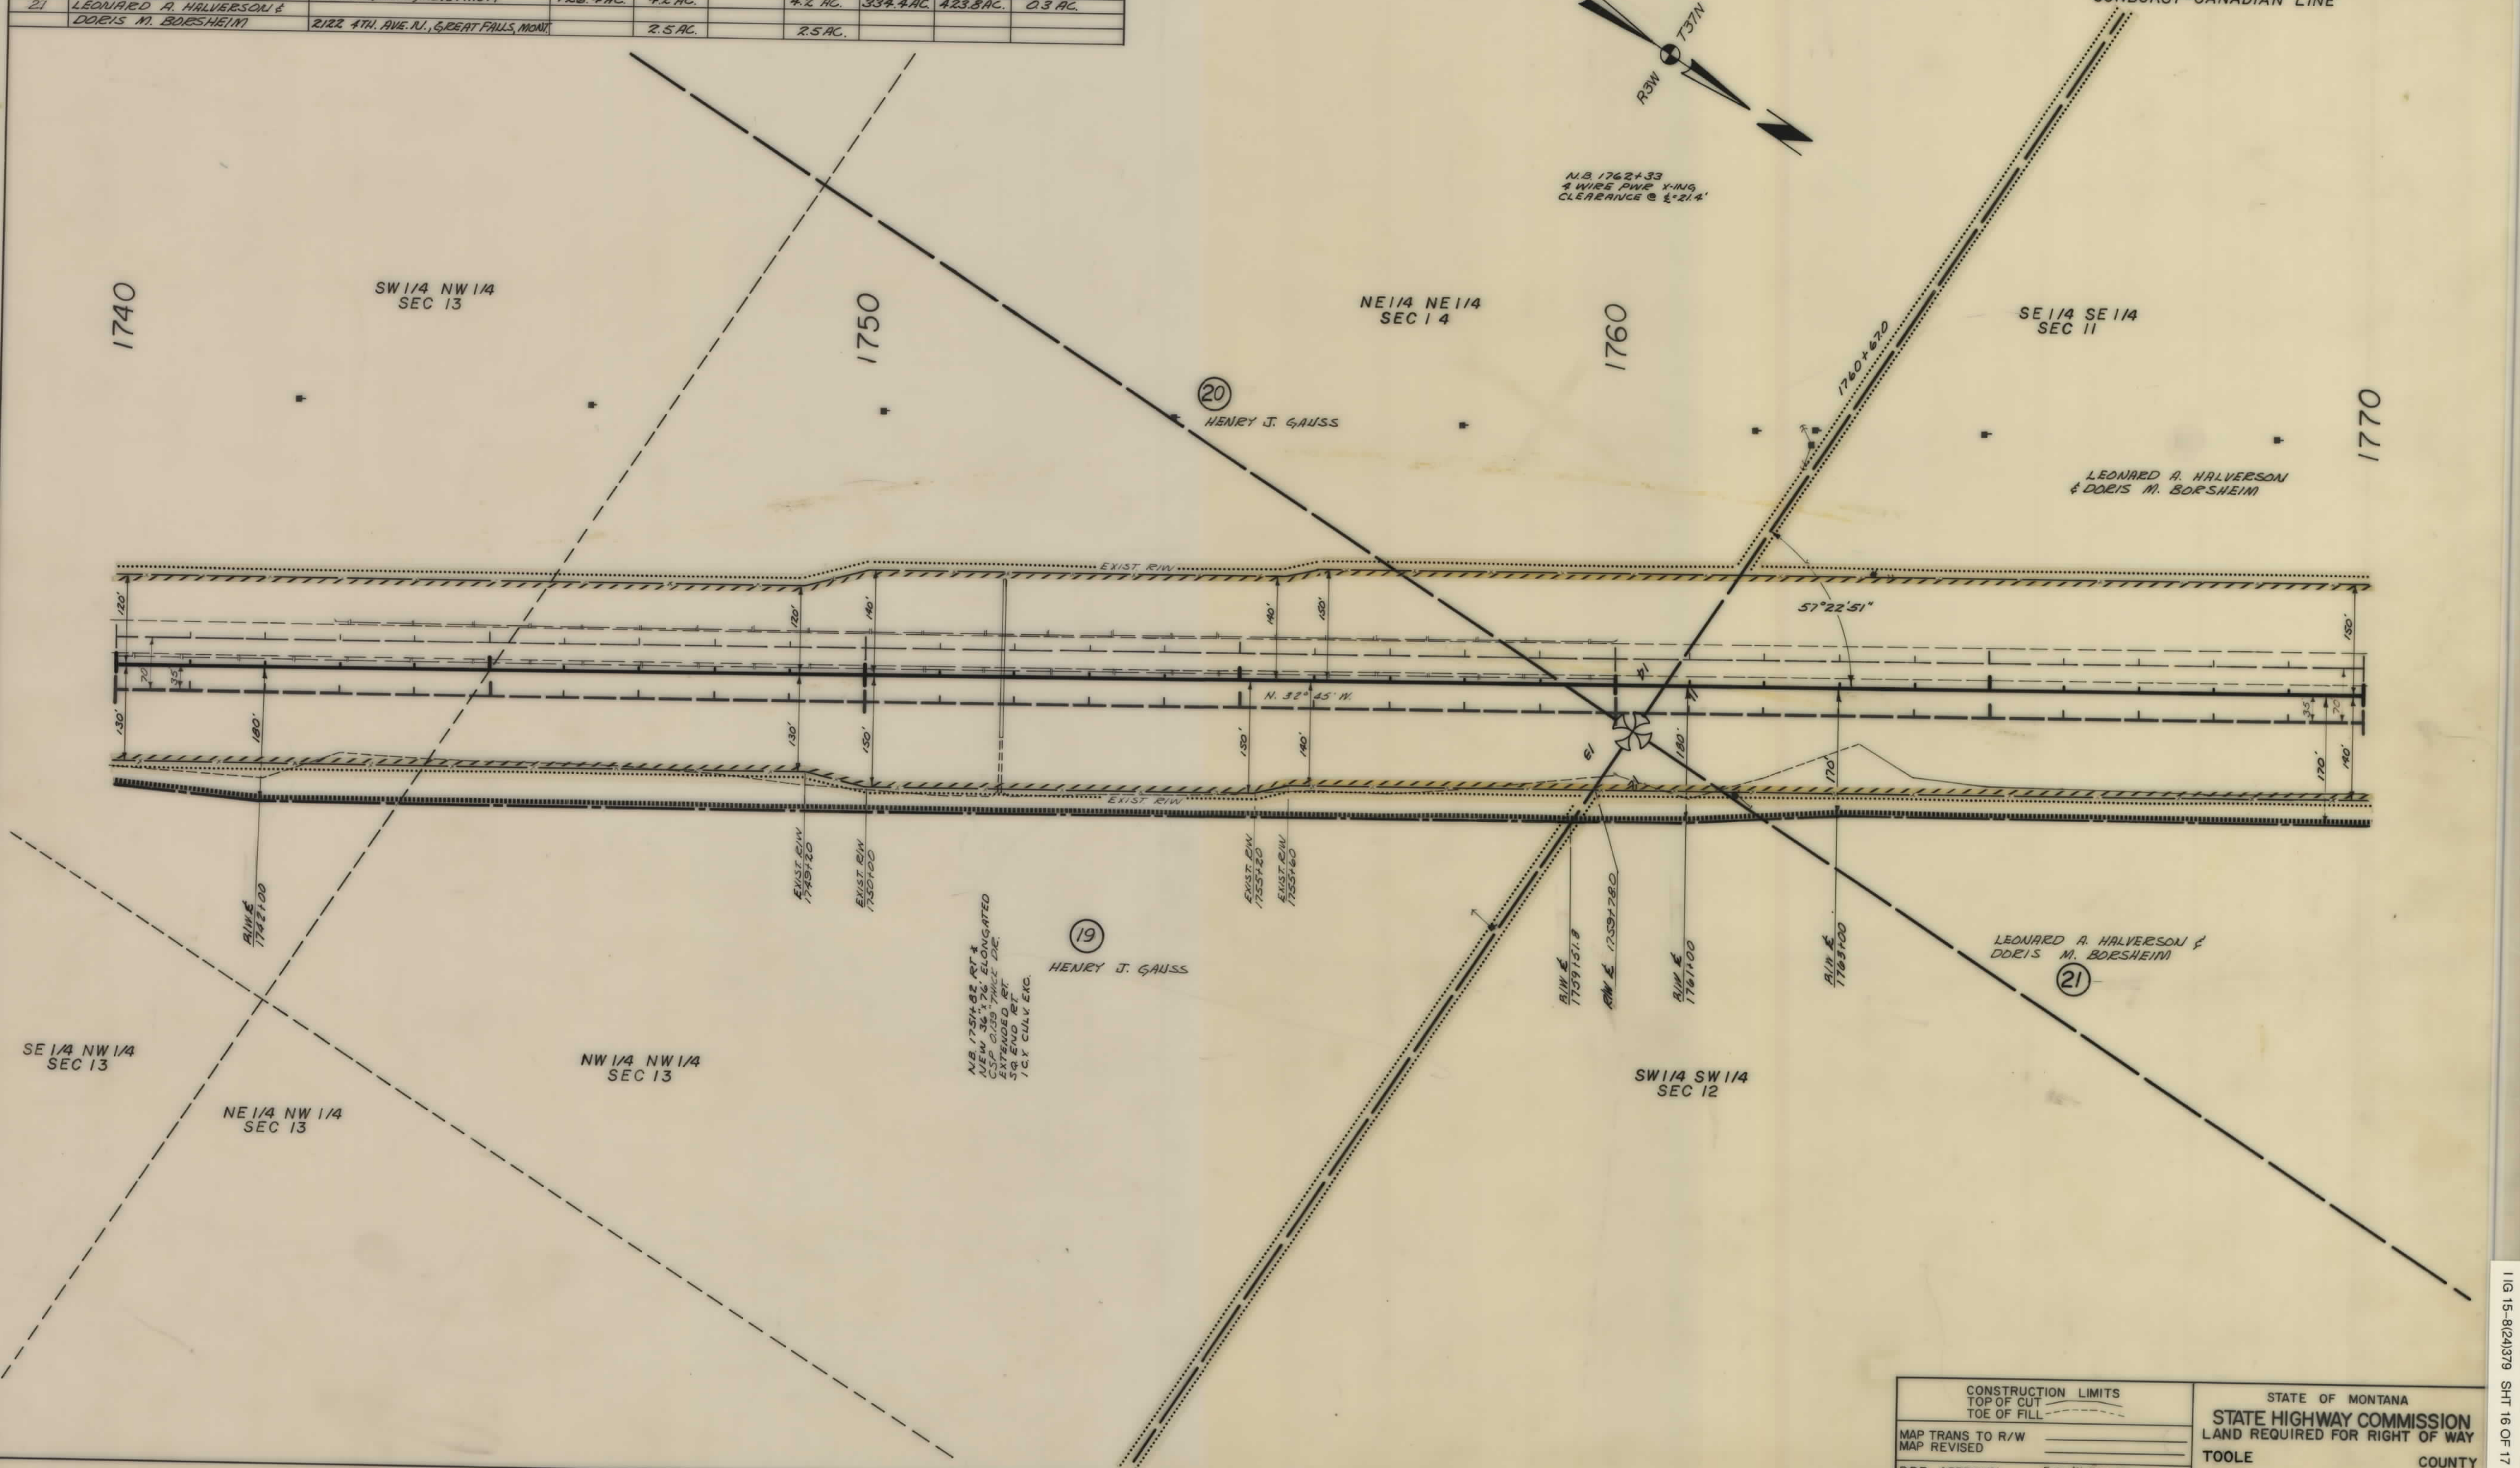


CONSTRUCTION LIMITS		STATE OF MONTANA	
TOP OF CUT		STATE HIGHWAY COMMISSION	
TOE OF FILL		LAND REQUIRED FOR RIGHT OF WAY	
MAP TRANS TO R/W		TOOLE	
MAP REVISED		COUNTY	
B.P.R. APPROVAL		SCALE 1"=100' MAP COMPLETED	

OWNERSHIPS									
PARCEL	NAME	ADDRESS	TOTAL AREA	GROSS R/W AREA	PT W AREA	AREA TO BE ACQUIRED	REMAINDER		AREA OF PERMITS & EASEMENTS
21	LEONARD A. HALVERSON & DORIS M. BORSHEIM	2122 4TH AVE. N. GREAT FALLS, MONT.	126.0 AC.	2.5 AC.		2.5 AC.		123.5 AC.	
22	DELETED								

FED. ROAD DIST. NO.	STATE OF MONTANA	FED. AID PROJECT NUMBERS		STATE NO.	SHEET NO.	TOTAL SHEETS
		CONST. NO.	R/W NO.			
8		I-15-8(25)379	I-15-8(24)379	8158-24	17	17

SUNBURST-CANADIAN LINE

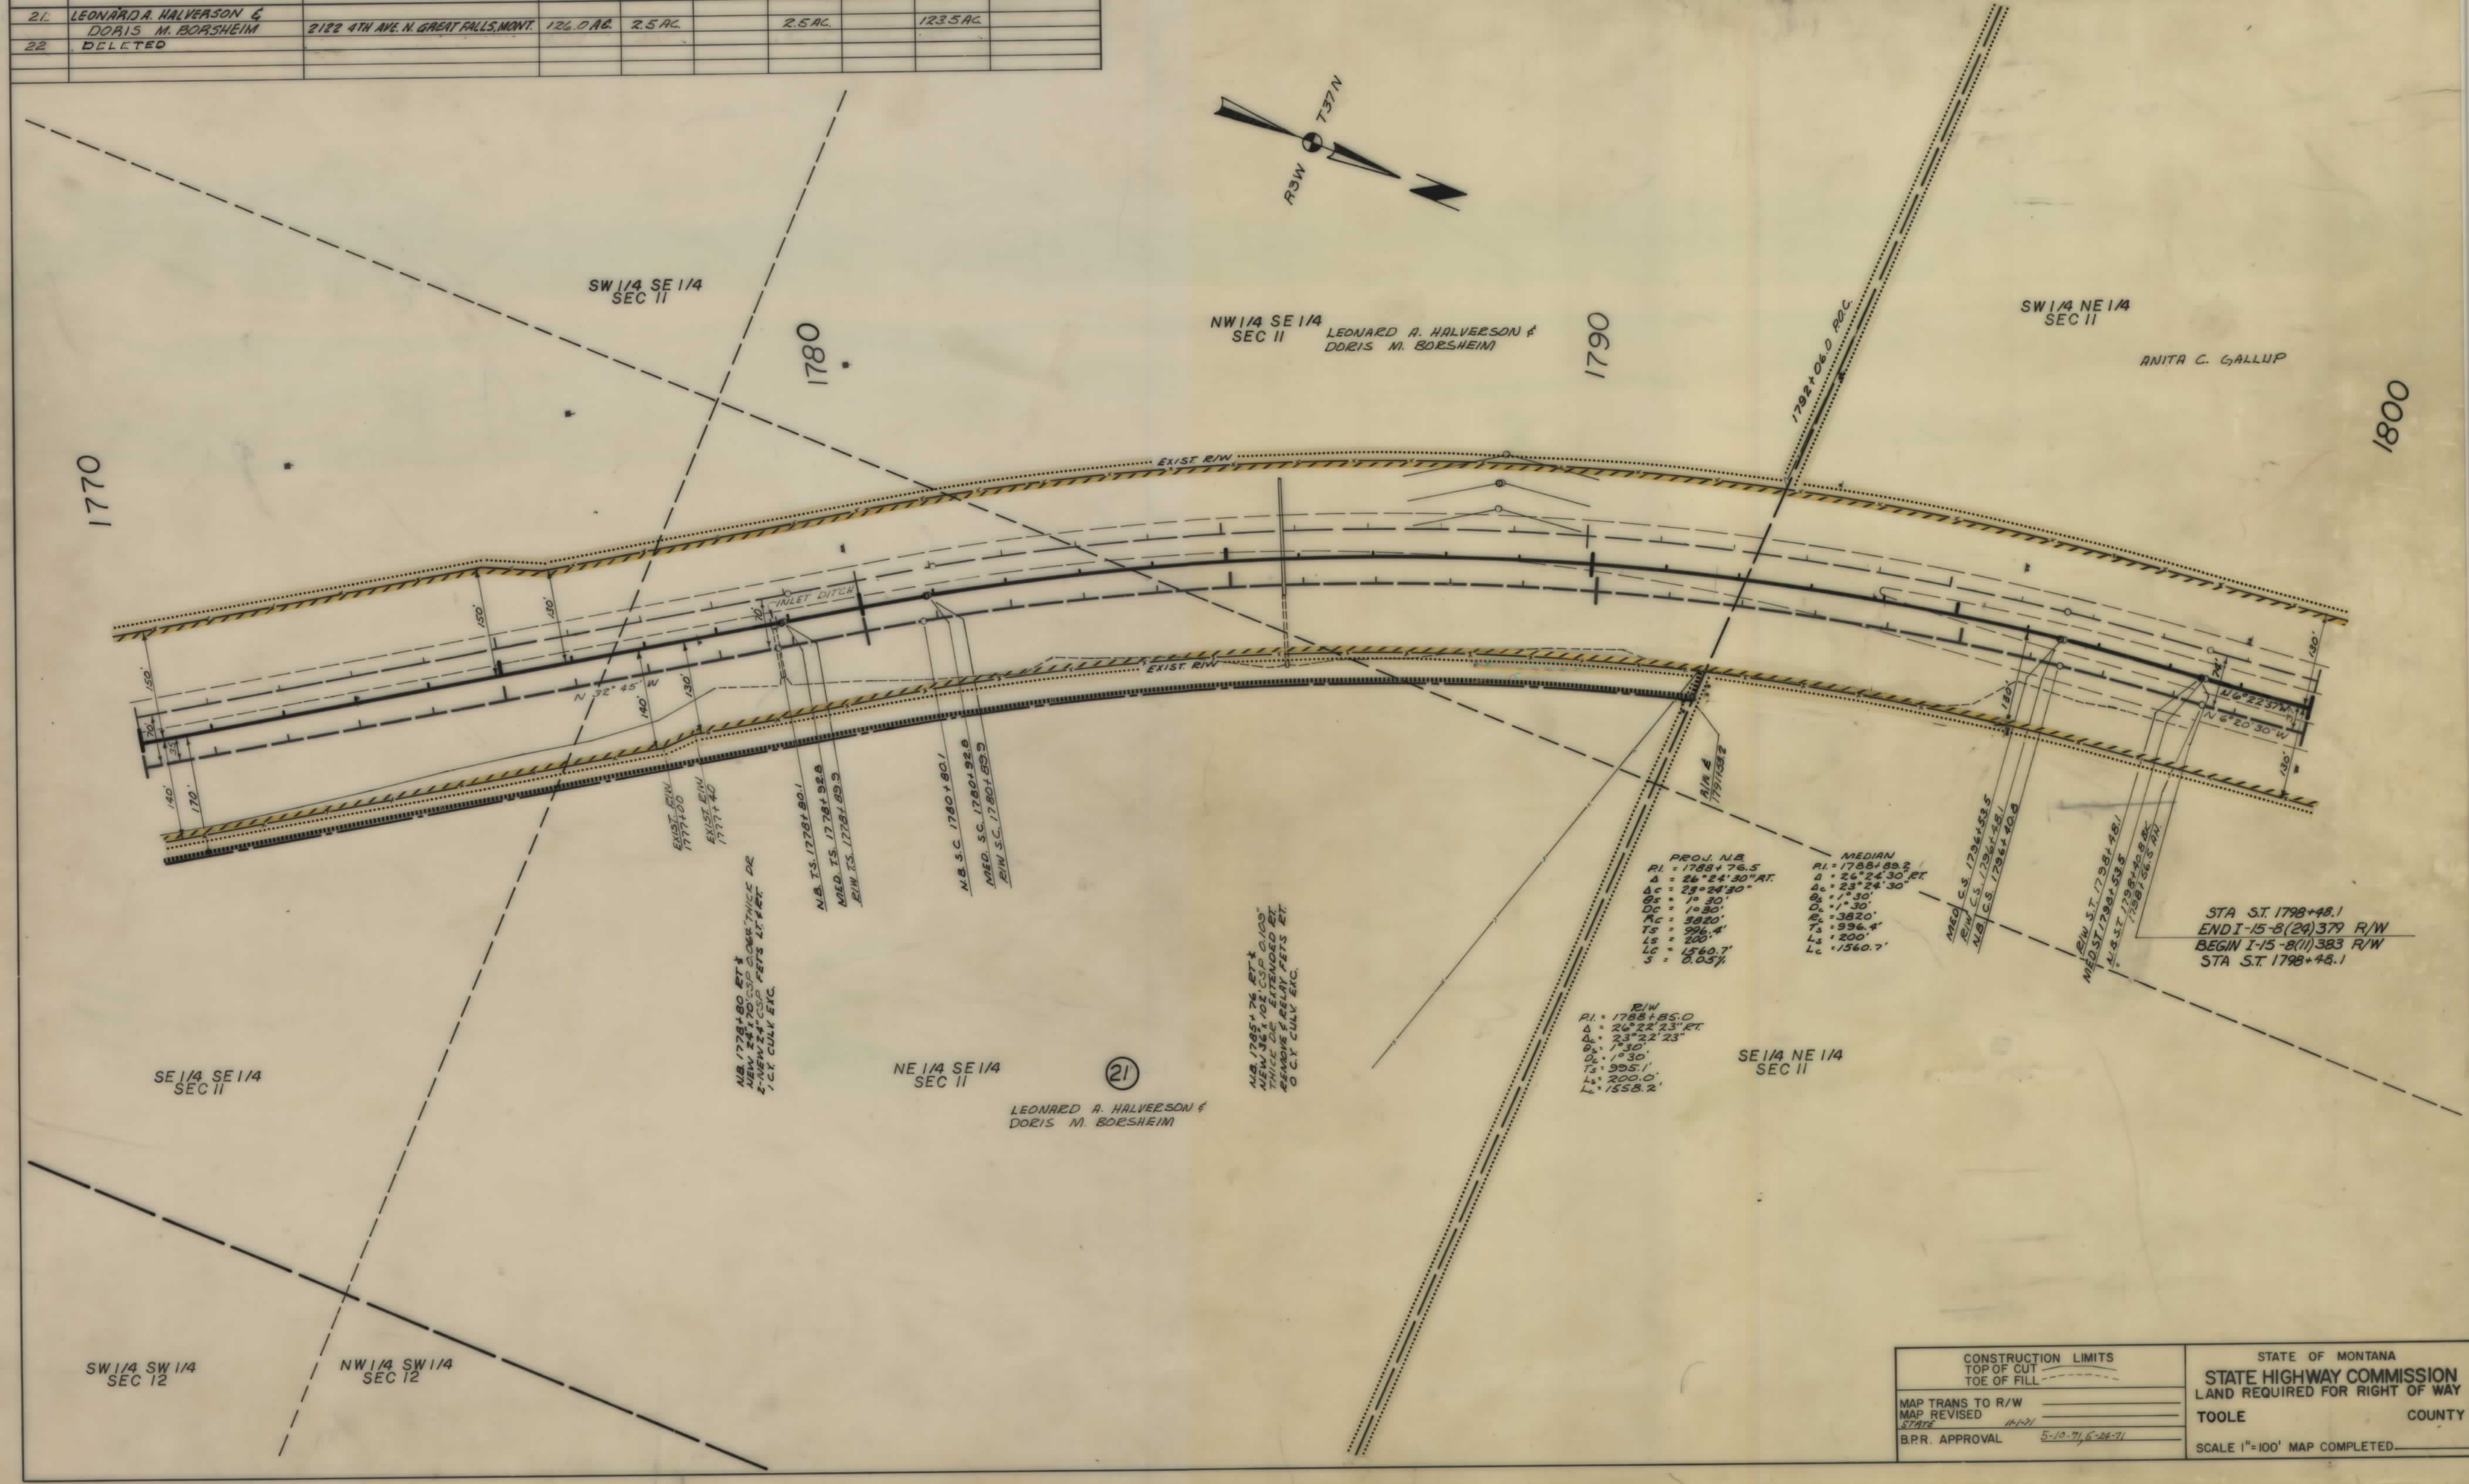

CONSTRUCTION LIMITS		STATE OF MONTANA	
MAP TRANS TO R/W	TOP OF CUT	STATE HIGHWAY COMMISSION LAND REQUIRED FOR RIGHT OF WAY	
MAP REVISED	TOE OF FILL		
STATE		TOOLE	COUNTY
B.P.R. APPROVAL	5-10-71, 6-24-71	SCALE 1"=100' MAP COMPLETED	