



PLANS
NOT
TO
SCALE

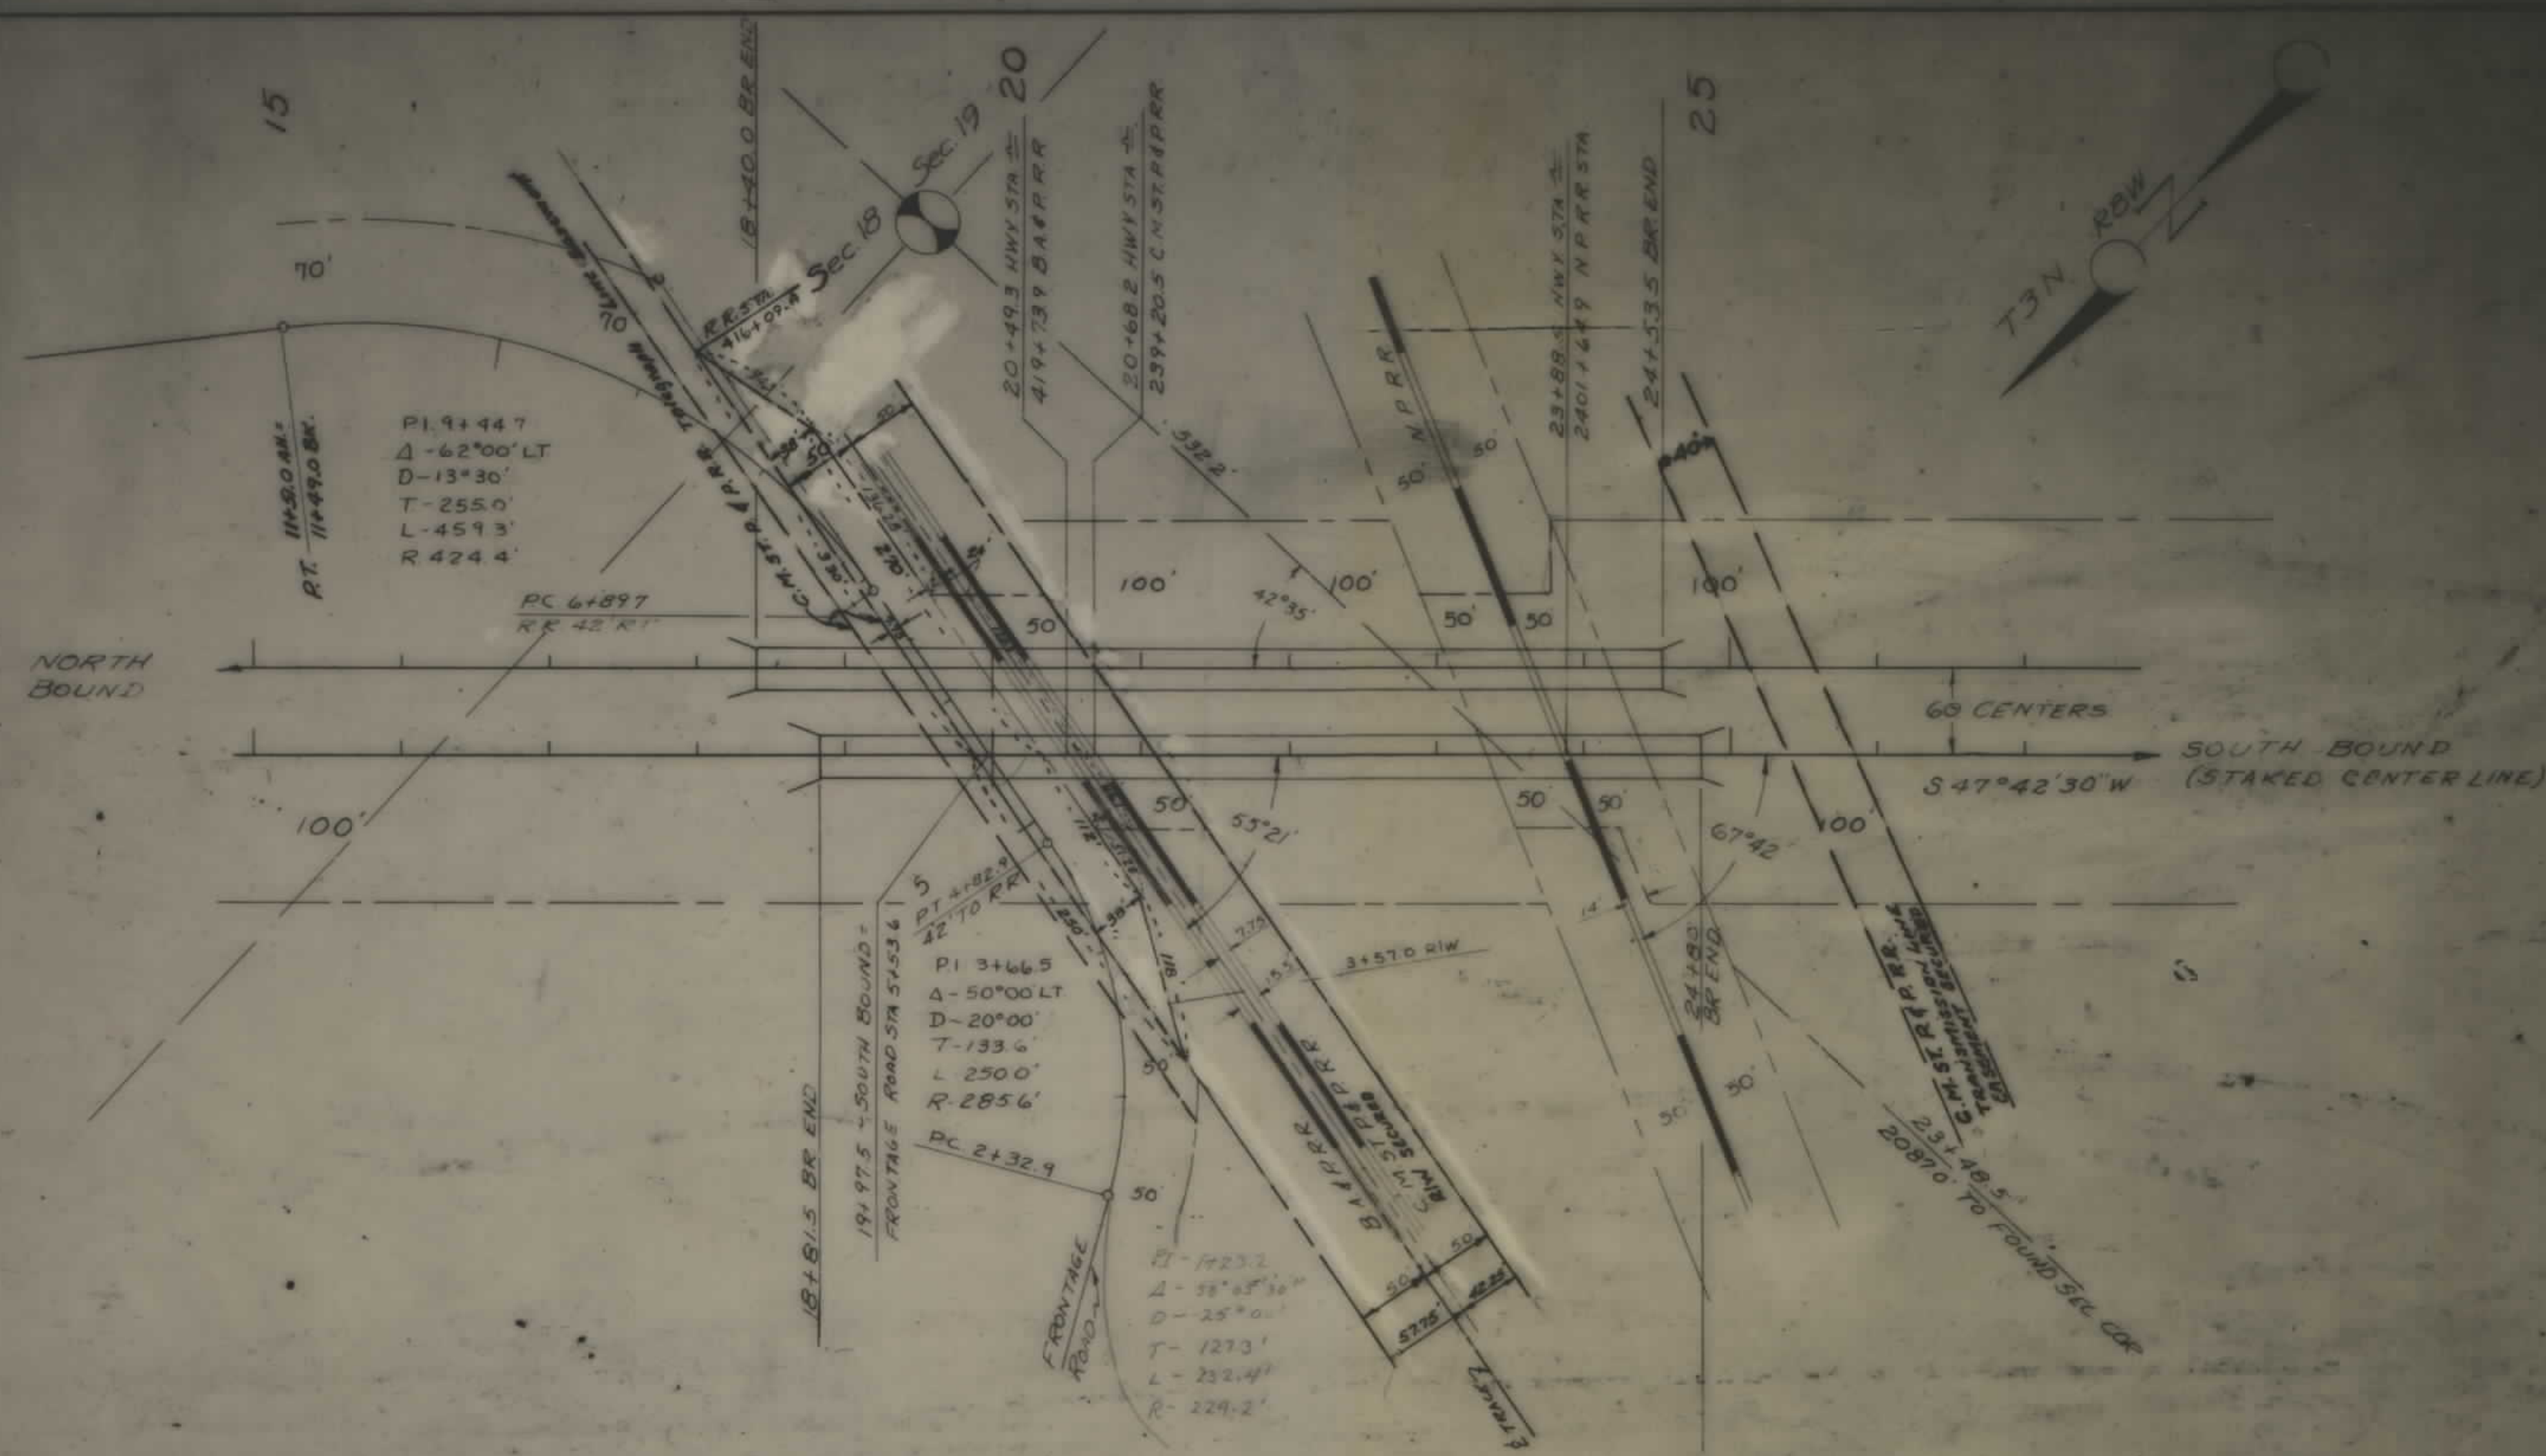

STATE OF MONTANA
STATE HIGHWAY COMMISSION
PLAT NUMBER 118
SILVER BOW COUNTY
1-ING-15-2(4) 118

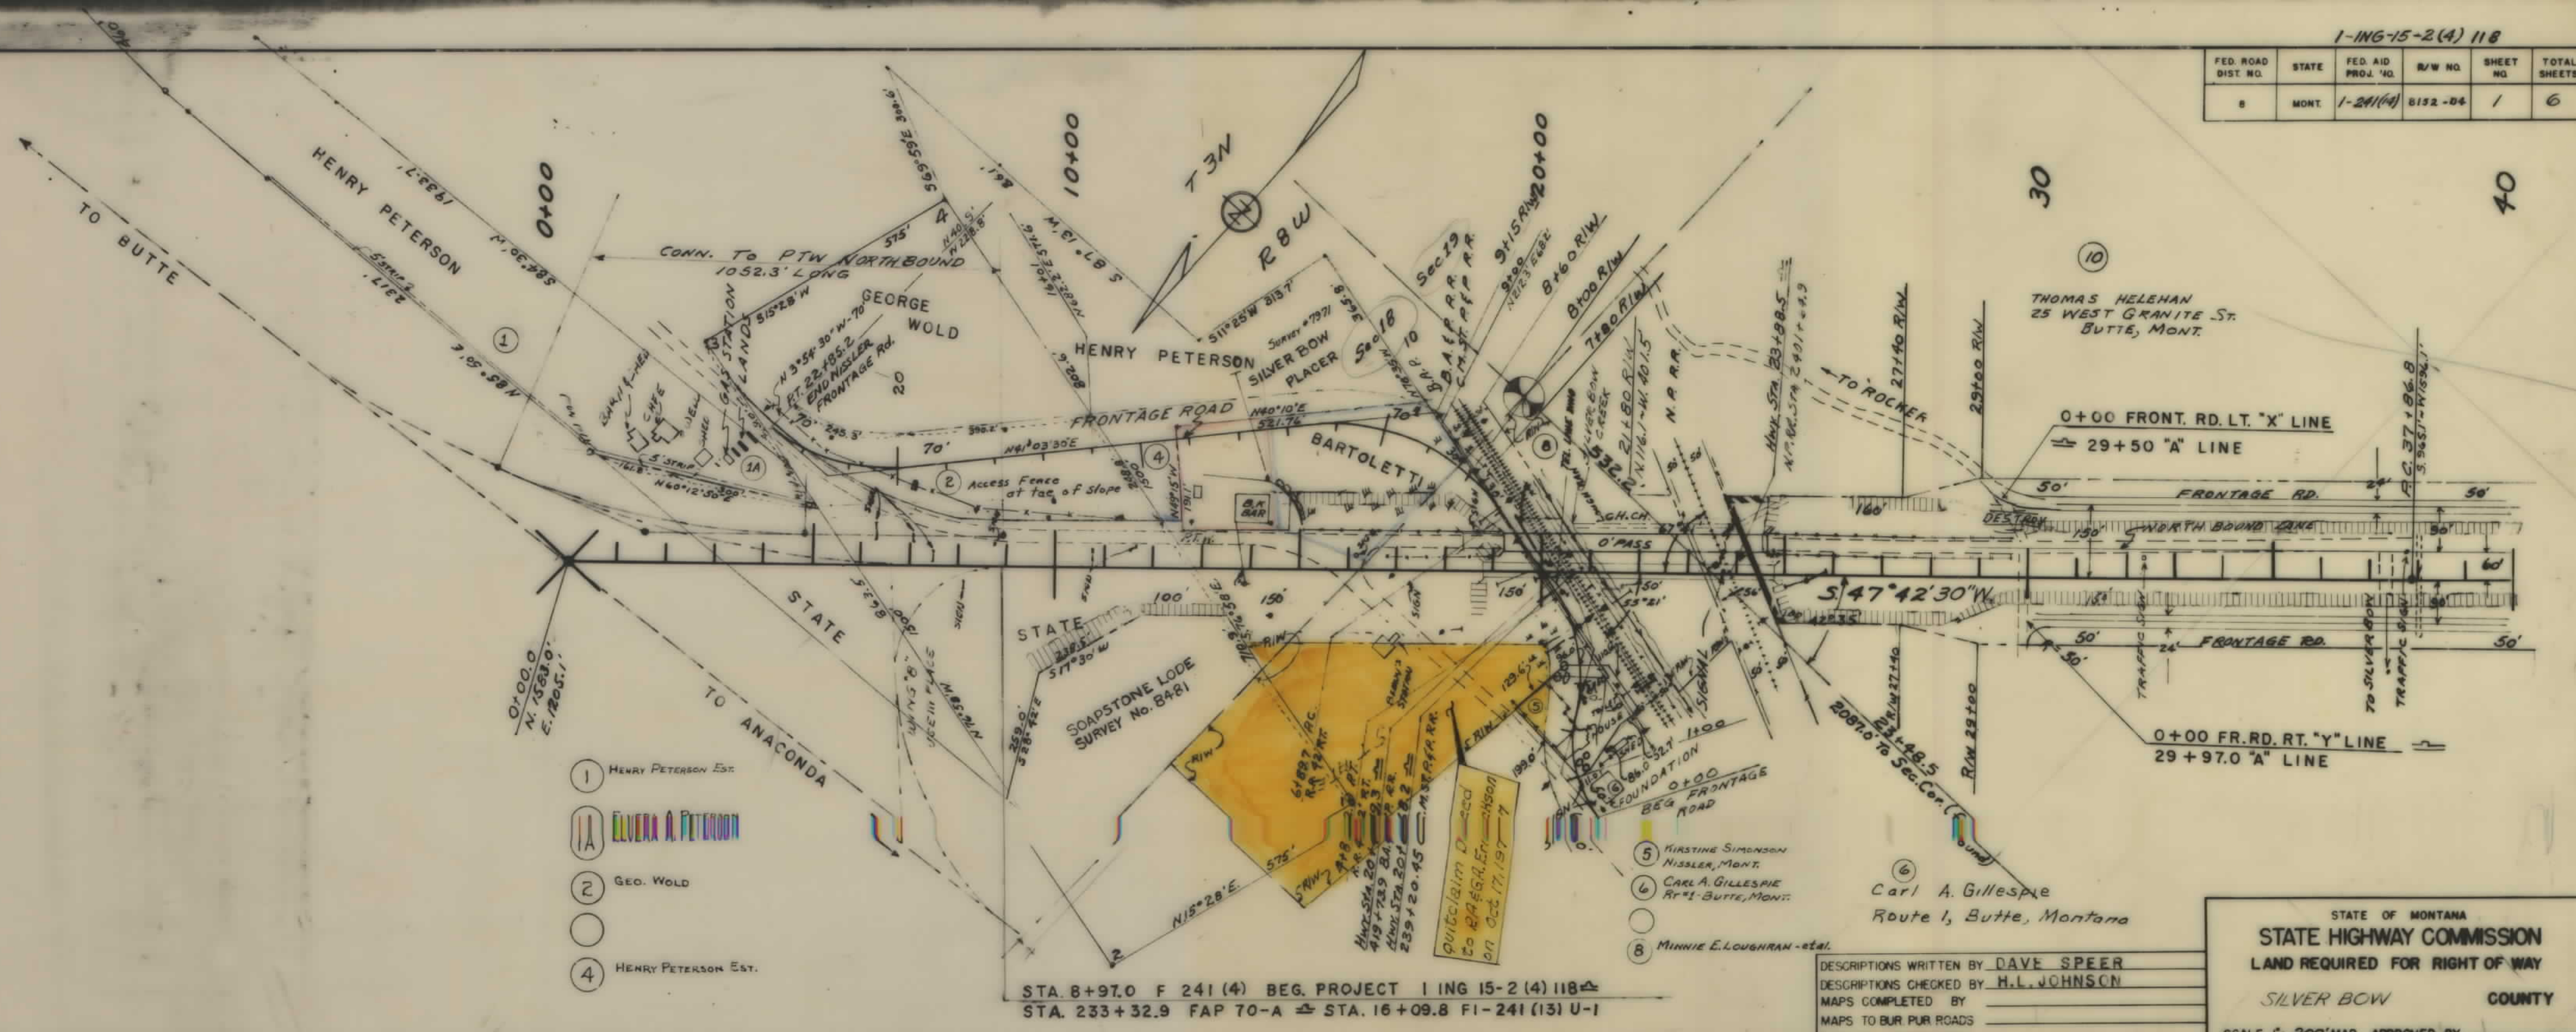

FED. ROAD DIST. NO.	STATE	FED. AID PROJ. NO.	R/W NO.	SHEET NO.	TOTAL SHEETS
8	MONT.	1-24(4)	512-06	1	6

- 1 HENRY PETERSON EST.
- 2 GEO. WOLD
- 3 HENRY PETERSON EST.

- 4 HENRY PETERSON EST.
- 5 KIRSTINE SIMPSON NISLER, MONT.
- 6 CARL A. GILLESPIE RY-1, BUTTE, MONT.
- 7 MINNIE E. LOUGHMAN - STAY.

STA. 8+97.0 F 241 (4) BEG. PROJECT 1-ING-15-2(4) 118
STA. 233+32.9 FAP 70-A STA. 16+09.8 F1-241 (13) U-1

DESCRIPTIONS WRITTEN BY DAVE SPEER
DESCRIPTIONS CHECKED BY H.L. JOHNSON
MAPS COMPLETED BY
MAPS TO BUREAU ROADS
MAPS TO CONSTRUCTION

STATE OF MONTANA
STATE HIGHWAY COMMISSION
LAND REQUIRED FOR RIGHT OF WAY
SILVER BOW COUNTY
SCALE 1"=200' MAP APPROVED BY

