

PLANS
NOT
TO
SCALE



FED. ROAD DIST. NO.	STATE	FED. AID PROJECT NUMBERS		STATE NO.	SHEET NO.	TOTAL SHEETS
		CONST. NO.	R/W NO.			
8	MONT.		1-15-1 (18) 51	2151-48	1	9

STATE OF MONTANA
STATE HIGHWAY COMMISSION

PIPE ORGAN NORTH

RIGHT OF WAY PLAN OF
FEDERAL AID PROJECT NO. I-15-1 (18) 51 R/W
I-15-1 () 51 CONST.
PIPE ORGAN NORTH

6.824 MILES

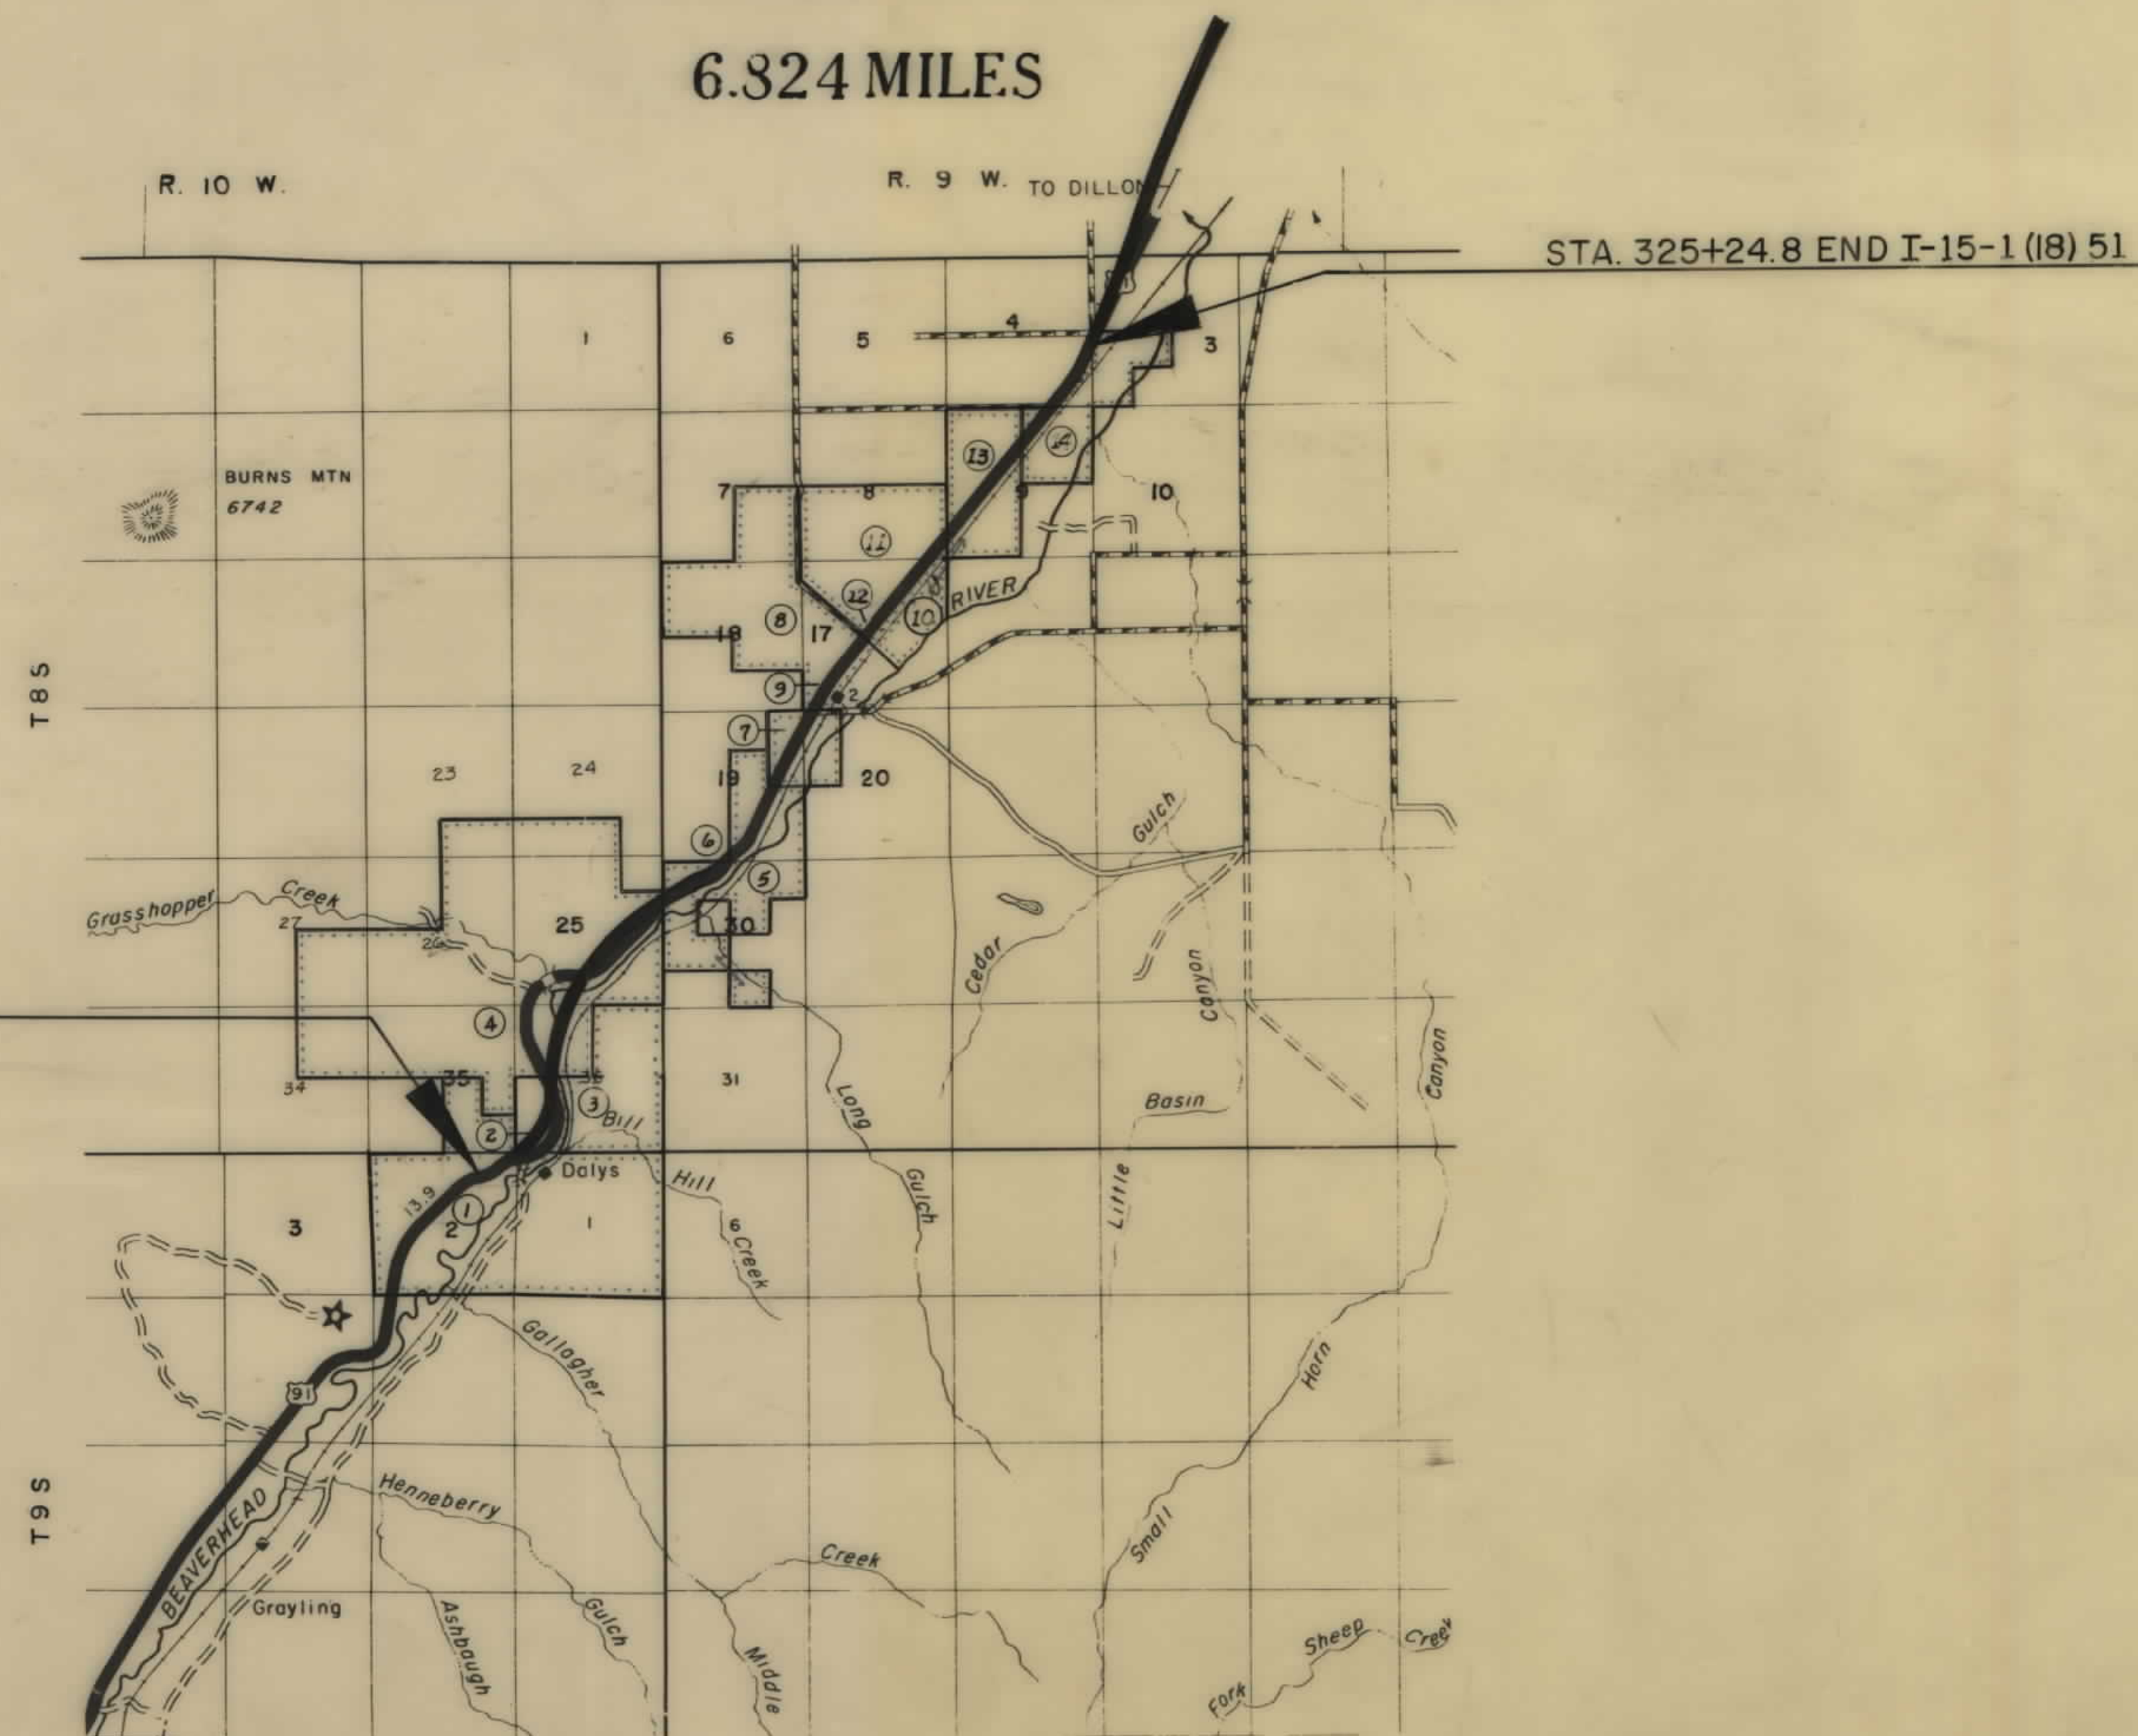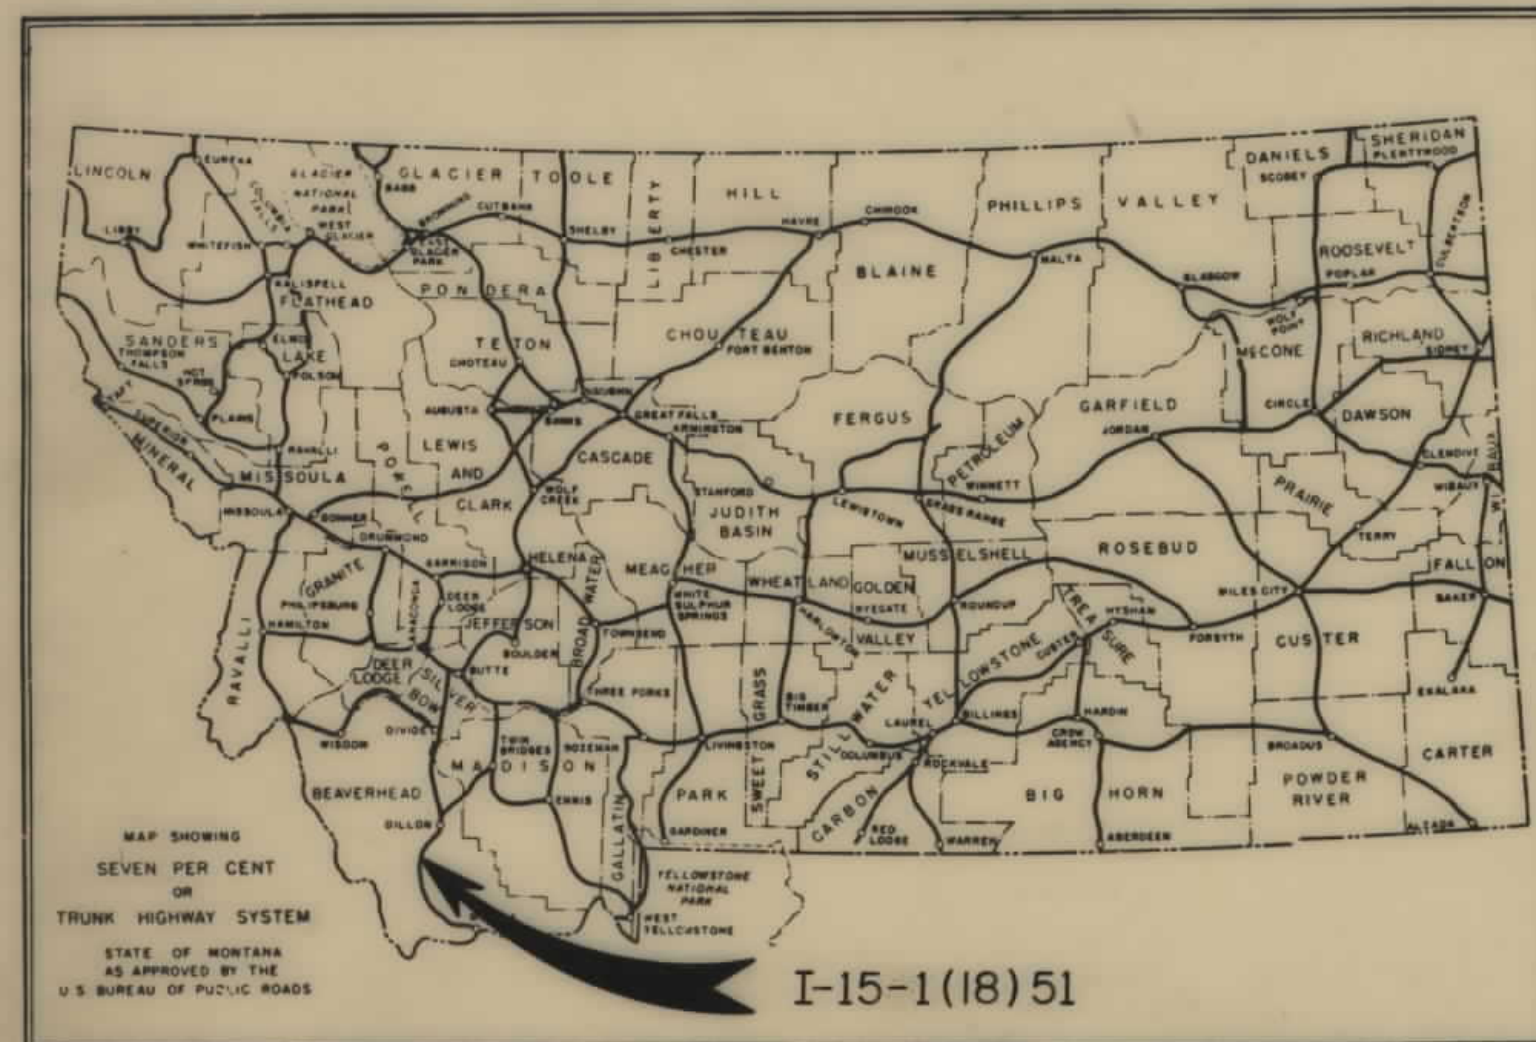


STA. 845 + 86.2 BEG. I-15-1 (18) 51 R/W =
STA. 845 + 86.2 END I-15-1 (14) 46

STATE AND NATIONAL LINE.....	
COUNTY LINE.....	
CITY, VILLAGE OR BOROUGH LINE.....	
TOWNSHIP LINE.....	
SECTION LINE.....	
RESERVATION LINE.....	
FENCE LINE.....	
GUARD RAIL.....	
OWNERSHIP BOUNDARY.....	
RIGHT OF WAY LINE.....	
RIGHT OF WAY LINE FENCED.....	
TRAVELED WAY.....	
RAILROADS.....	
RETAINING WALLS.....	
BASE OR SURVEY LINE.....	
LEVEE.....	
CULVERTS IN PLACE (PLAN).....	
NEW CULVERTS (PLAN).....	
NEW CULVERTS (PROFILE).....	
TROLLEY POLE.....	
POWER POLE.....	
TELEPHONE OR TELEGRAPH POLE.....	
MARSH.....	
DITCH.....	
RIPRAP.....	
BRIDGE.....	
SECTION CORNER.....	FOUND UNFOUND
1/4 SECTION CORNER.....	FOUND UNFOUND
1/16 CORNER.....	FOUND UNFOUND
CENTER OF SECTION.....	
CONTROL OF ACCESS WITH FENCE.....	
CONTROL OF ACCESS WITHOUT FENCE.....	
PARCEL NUMBER.....	
CATTLE GUARD.....	
GATE IN FENCE.....	
CONSTRUCTION LIMITS.....	CUT FILL

OWNERSHIPS							
PARCEL	N A M E	A D D R E S S	TOTAL ACREAGE	GROSS TAKE ACREAGE	P.T.W. ACREAGE	NET TAKE ACREAGE	REMAINDER LEFT RIGHT
1	JAMES J. & EDWARD R. REBICH	DILLON, MONTANA	* 1362.15 AC	30.84 AC	12.85 AC	17.99 AC	

* INCLUDES R.R. R/W

FED. ROAD DIST. NO.	STATE	FED. AID PROJECT CONST. NO.	NUMBERS R/W NO.	STATE NO.	SHEET NO.	TOTAL SHEETS
8	MONT.		I-15-1(18)51	8151-18	2	9

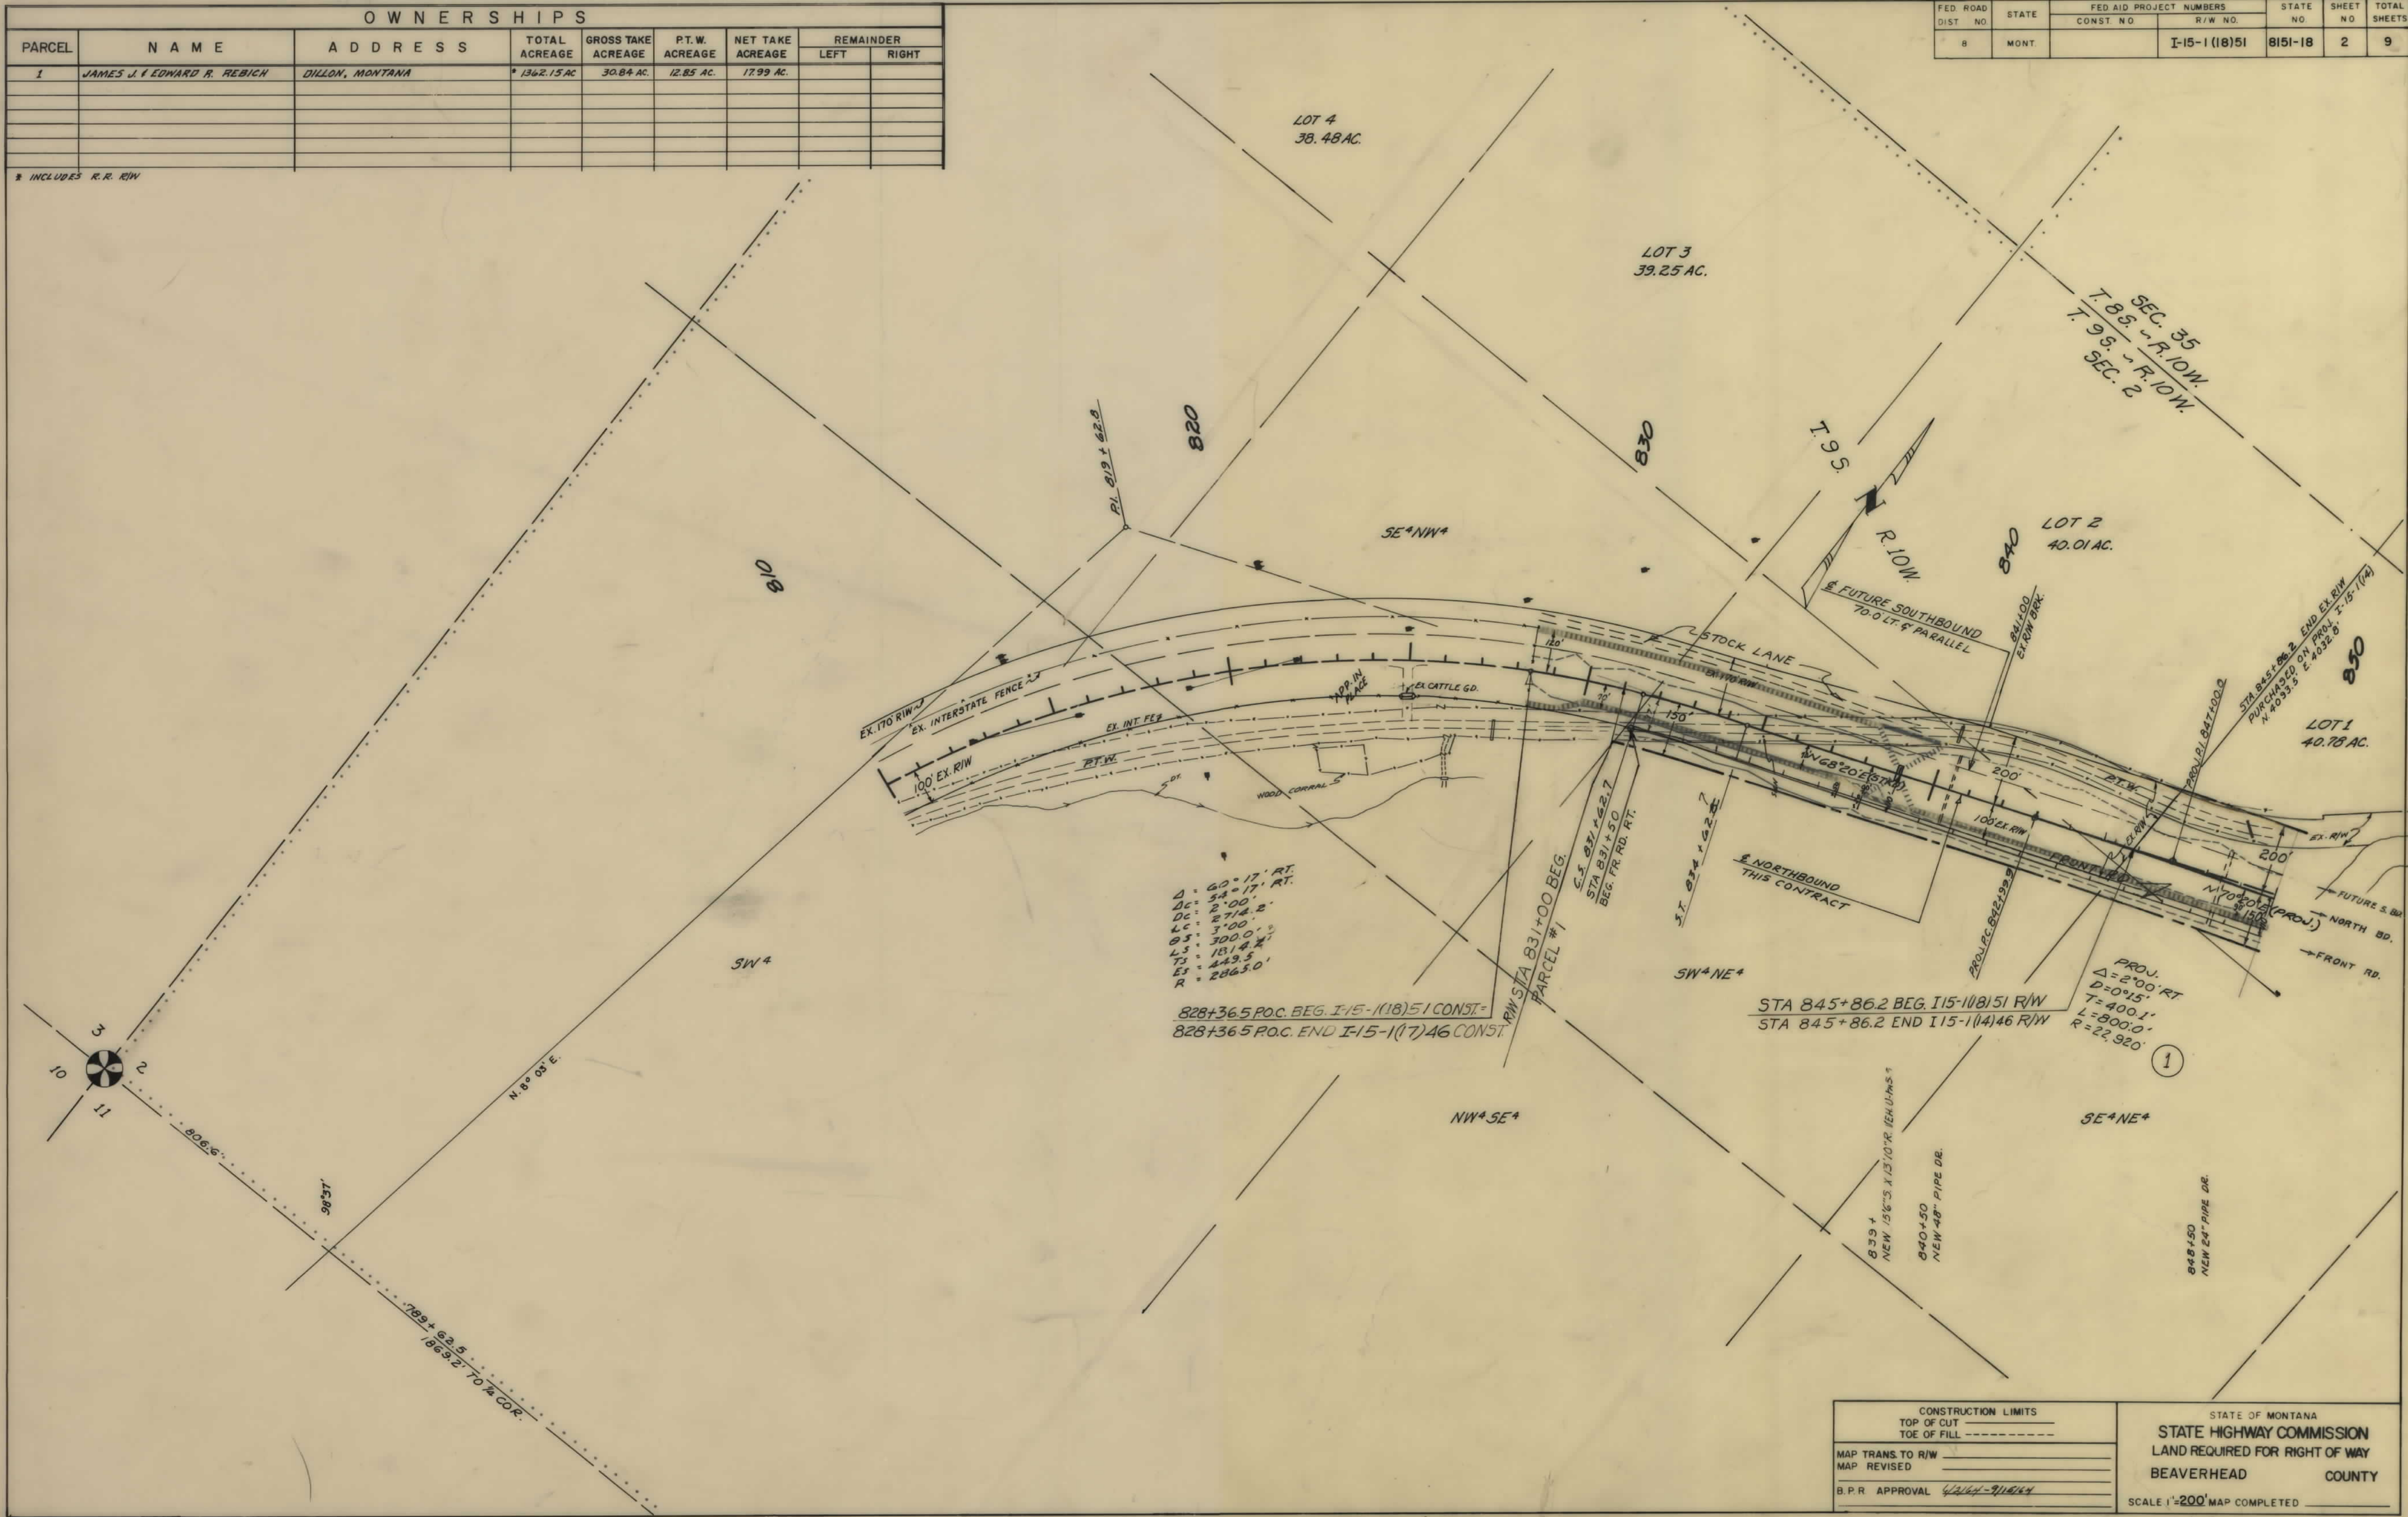


CONSTRUCTION LIMITS TOP OF CUT TOE OF FILL	STATE OF MONTANA STATE HIGHWAY COMMISSION LAND REQUIRED FOR RIGHT OF WAY BEAVERHEAD COUNTY
MAP TRANS. TO R/W MAP REVISED	SCALE 1"=200' MAP COMPLETED
B.P.R. APPROVAL 4/24/94-9/15/94	

OWNERSHIPS								
PARCEL	NAME	ADDRESS	TOTAL ACREAGE	GROSS TAKE ACREAGE	P.T.W. ACREAGE	NET TAKE ACREAGE	REMAINDER	
							LEFT	RIGHT
1	JAMES J. & EDWARD R. REBICH	DILLON, MONT.	* 1362.15 AC.	30.84 AC.	12.85 AC.	17.99 AC.		
2	THE ANACONDA COMPANY	BOX 1971-BUTTE, MONT.	59.93 AC.	15.67 AC.	7.21 AC.	8.46 AC.	44.26 AC.	
3 3B	STATE OF MONTANA			* 10.72 AC.		10.72 AC.		
3A	STATE OF MONTANA			* 13.63 AC.		13.63 AC.		
3A3A	STATE OF MONTANA		* 241.24 AC.	* 24.35 AC.		24.35 AC.		* 216.89 AC.
10	UNION PACIFIC R.R.			13.02 AC.				
15	THE ANACONDA CO.			* 2.40 AC.		* 2.40 AC.		
* INCLUDES R.R. RIV.								

* INCLUDES R.R. R/W

* ADDITIONAL WASTE AREA.

FED. ROAD DIST. NO.	STATE	FED. AID PROJECT NUMBERS		STATE NO.	SHEET NO.	TOTAL SHEETS
		CONST. NO.	R/W NO.			
8	MONT.		I-15-1(18)51	8151-18	3	9

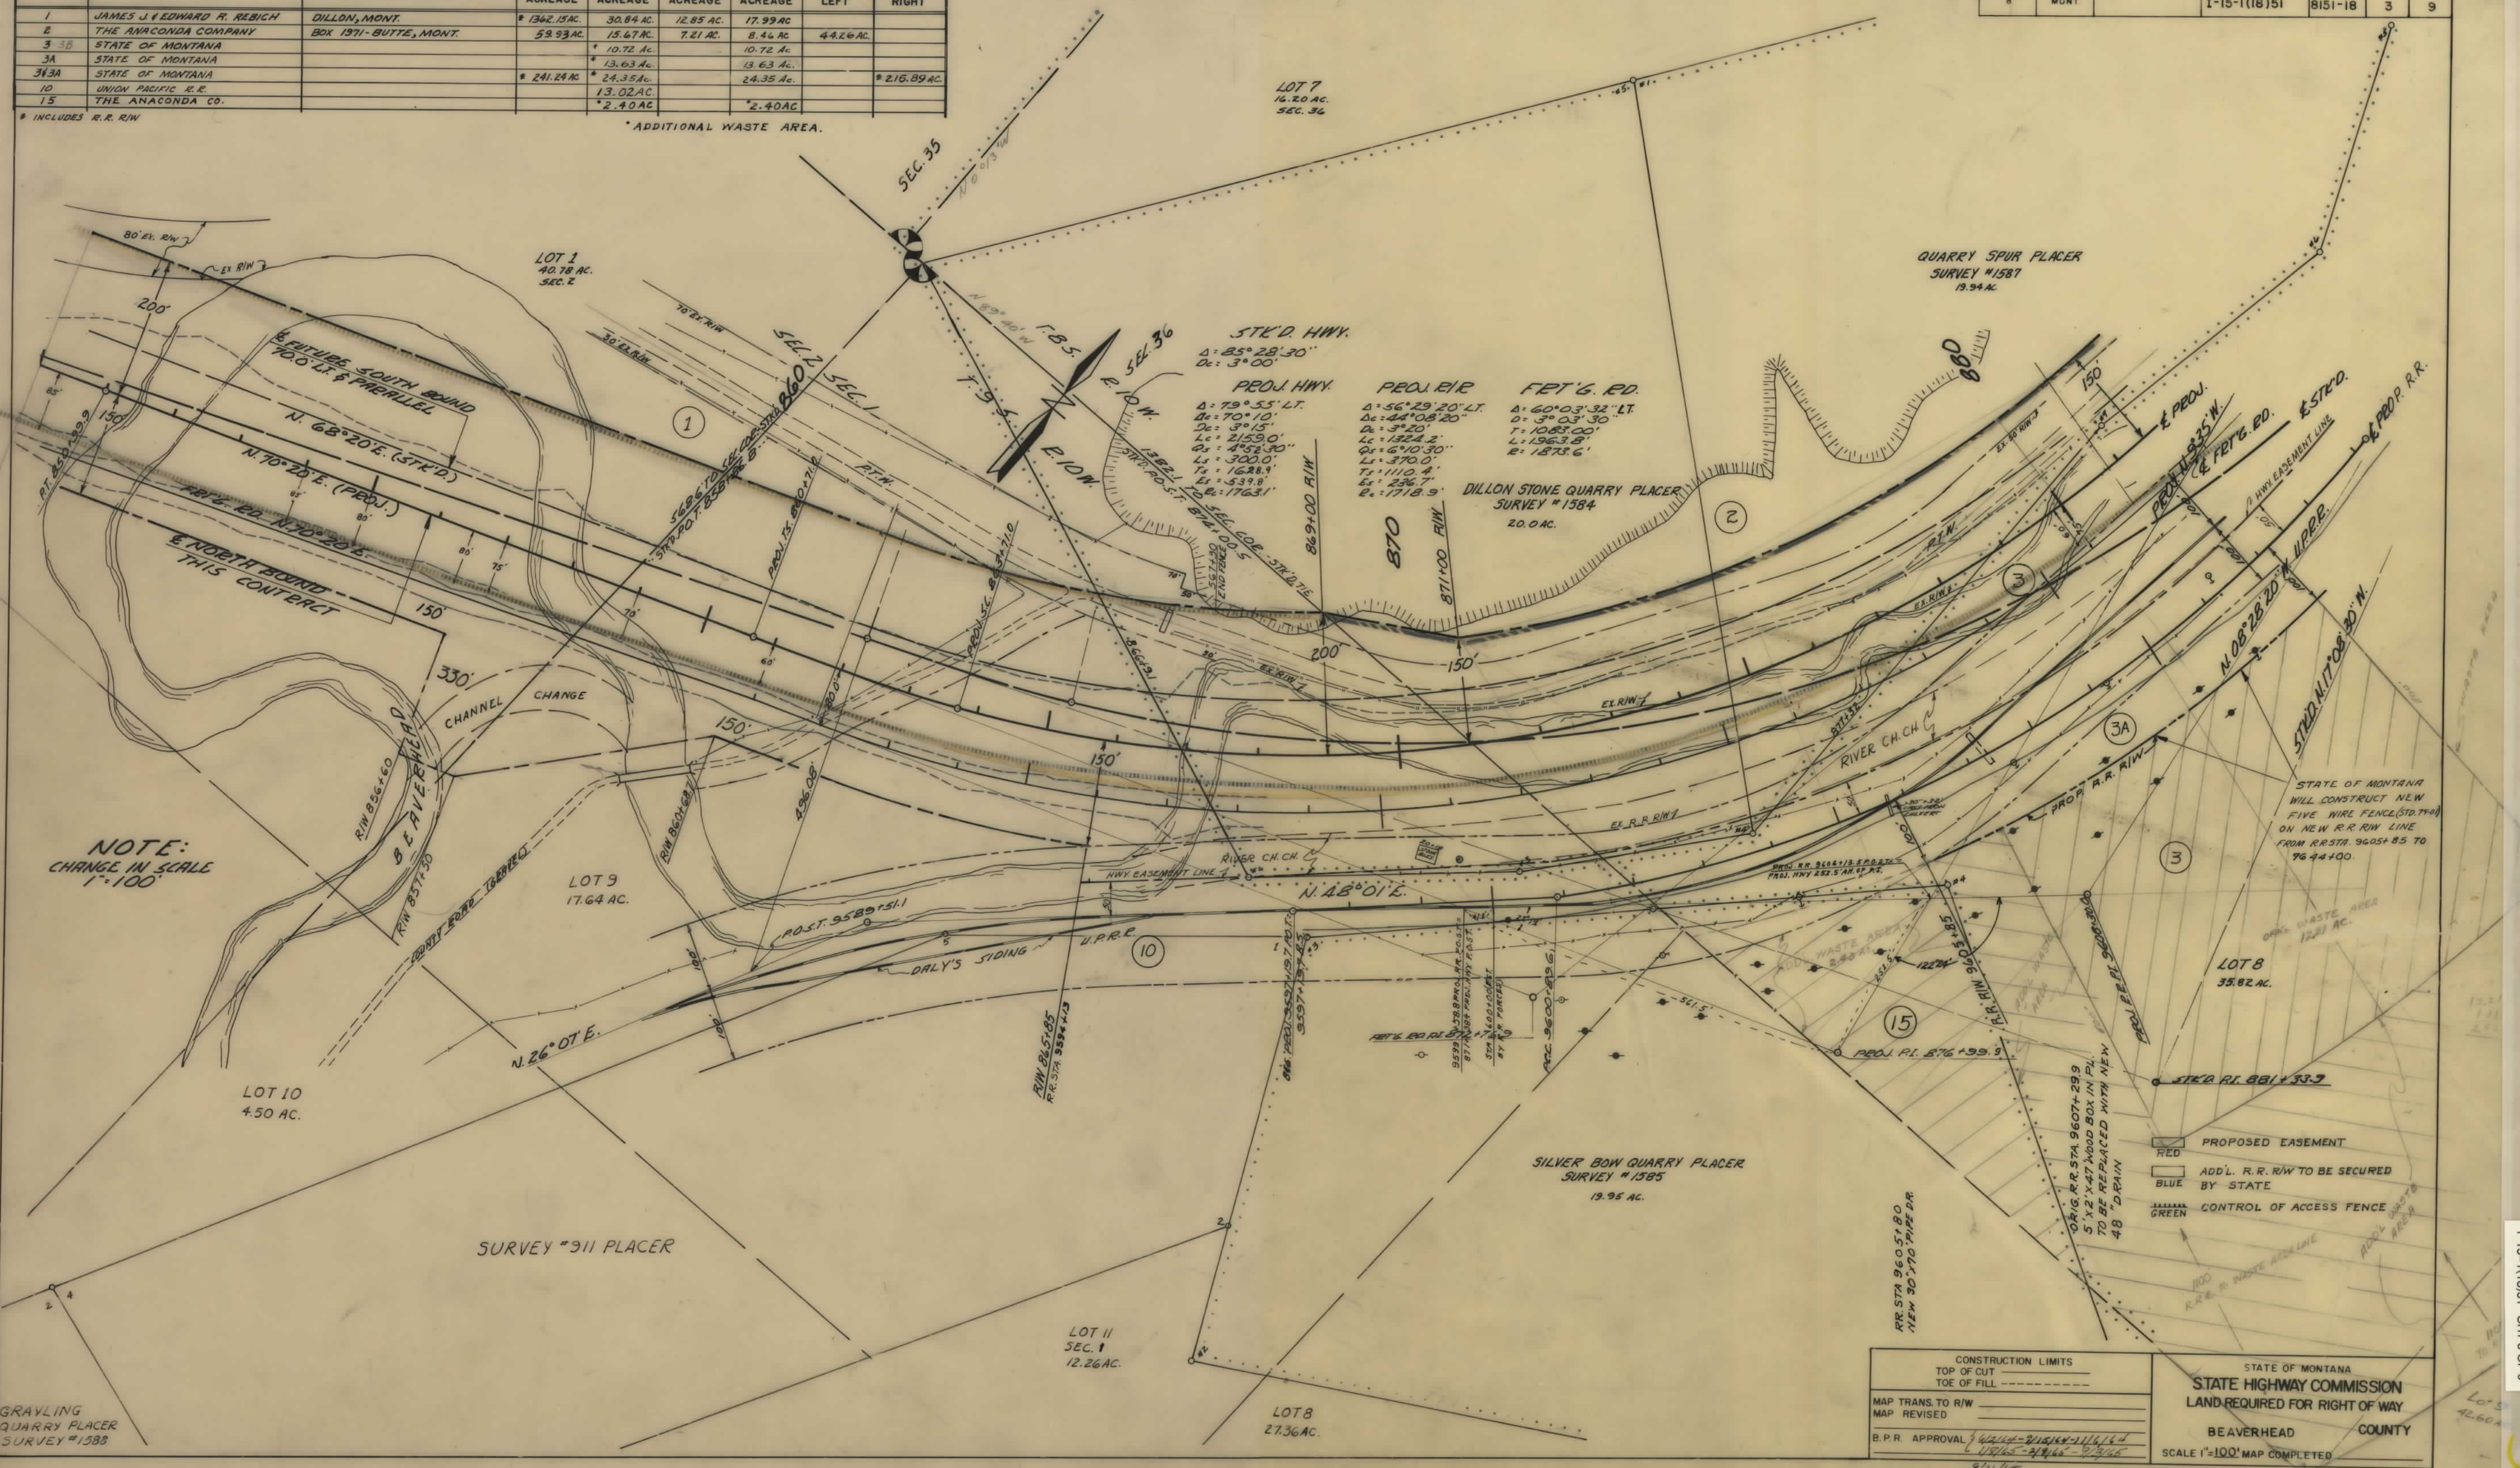

GRAVING
QUARRY PLACER
SURVEY #1583

CONSTRUCTION LIMITS	
TOP OF CUT	-----
TOE OF FILL	-----
MAP TRANS. TO R/W	-----
MAP REVISED	-----
B.P.R. APPROVAL	-----


STATE OF MONTANA STATE HIGHWAY COMMISSION LAND REQUIRED FOR RIGHT OF WAY BEAVERHEAD COUNTY	
SCALE 1"=100' MAP COMPLETED	

OWNERSHIPS							
PARCEL	NAME	ADDRESS	TOTAL ACREAGE	GROSS TAKE ACREAGE	P.T.W. ACREAGE	NET TAKE ACREAGE	REMAINDER LEFT RIGHT
2	THE ANACONDA COMPANY	BOX 1971 - BUTTE, MONT.	59.93 AC.	15.67 AC.	7.21 AC.	8.46 AC.	44.26 AC.
3	STATE OF MONTANA			10.72 AC.		10.72 AC.	
4	GAYLE C. & LARRY M. CHAFFIN	DILLON, MONT.		6.10 AC.	5.35 AC.	55.70 AC.	
3A	STATE OF MONTANA			13.63 AC.		13.63 AC.	
3E3A	STATE OF MONTANA		241.24 AC.	24.35 AC.		24.35 AC.	216.89 AC.
4A	GAYLE C. & LARRY M. CHAFFIN	DILLON, MONT.		6.01 AC.		6.01 AC.	
414A	GAYLE C. & LARRY M. CHAFFIN	DILLON, MONT.	2110.82 AC.	67.06 AC.	5.35 AC.	61.71 AC.	1878.29 AC.
10	UNION PACIFIC R.R.			13.02 AC.			
3-B	STATE OF MONTANA			2.51 AC.		2.51 AC.	
4-B	GAYLE & LARRY M. CHAFFIN			5.72 AC.		5.72 AC.	
4-C	GAYLE & LARRY M. CHAFFIN			0.77 AC.	0.29 AC.	0.48 AC.	
2-A	THE ANACONDA CO.			0.64 AC.	0.53 AC.	0.11 AC.	

* INCLUDES R.R. R/W

FED. ROAD DIST. NO.	STATE	FED. A.D. PROJECT NUMBER CONST. NO.	R.W. NO.	STATE NO.	SHEET NO.	TOTAL SHEETS
8	MONT.			1-15-1(18)51	8151-18	4 9

NOTE: ENCROACHMENT APPLICATION
BY VIGILANTE CO-OP, X-ING HWY. STA.
905+33.3, APPLIED FOR MAY 9, 1967

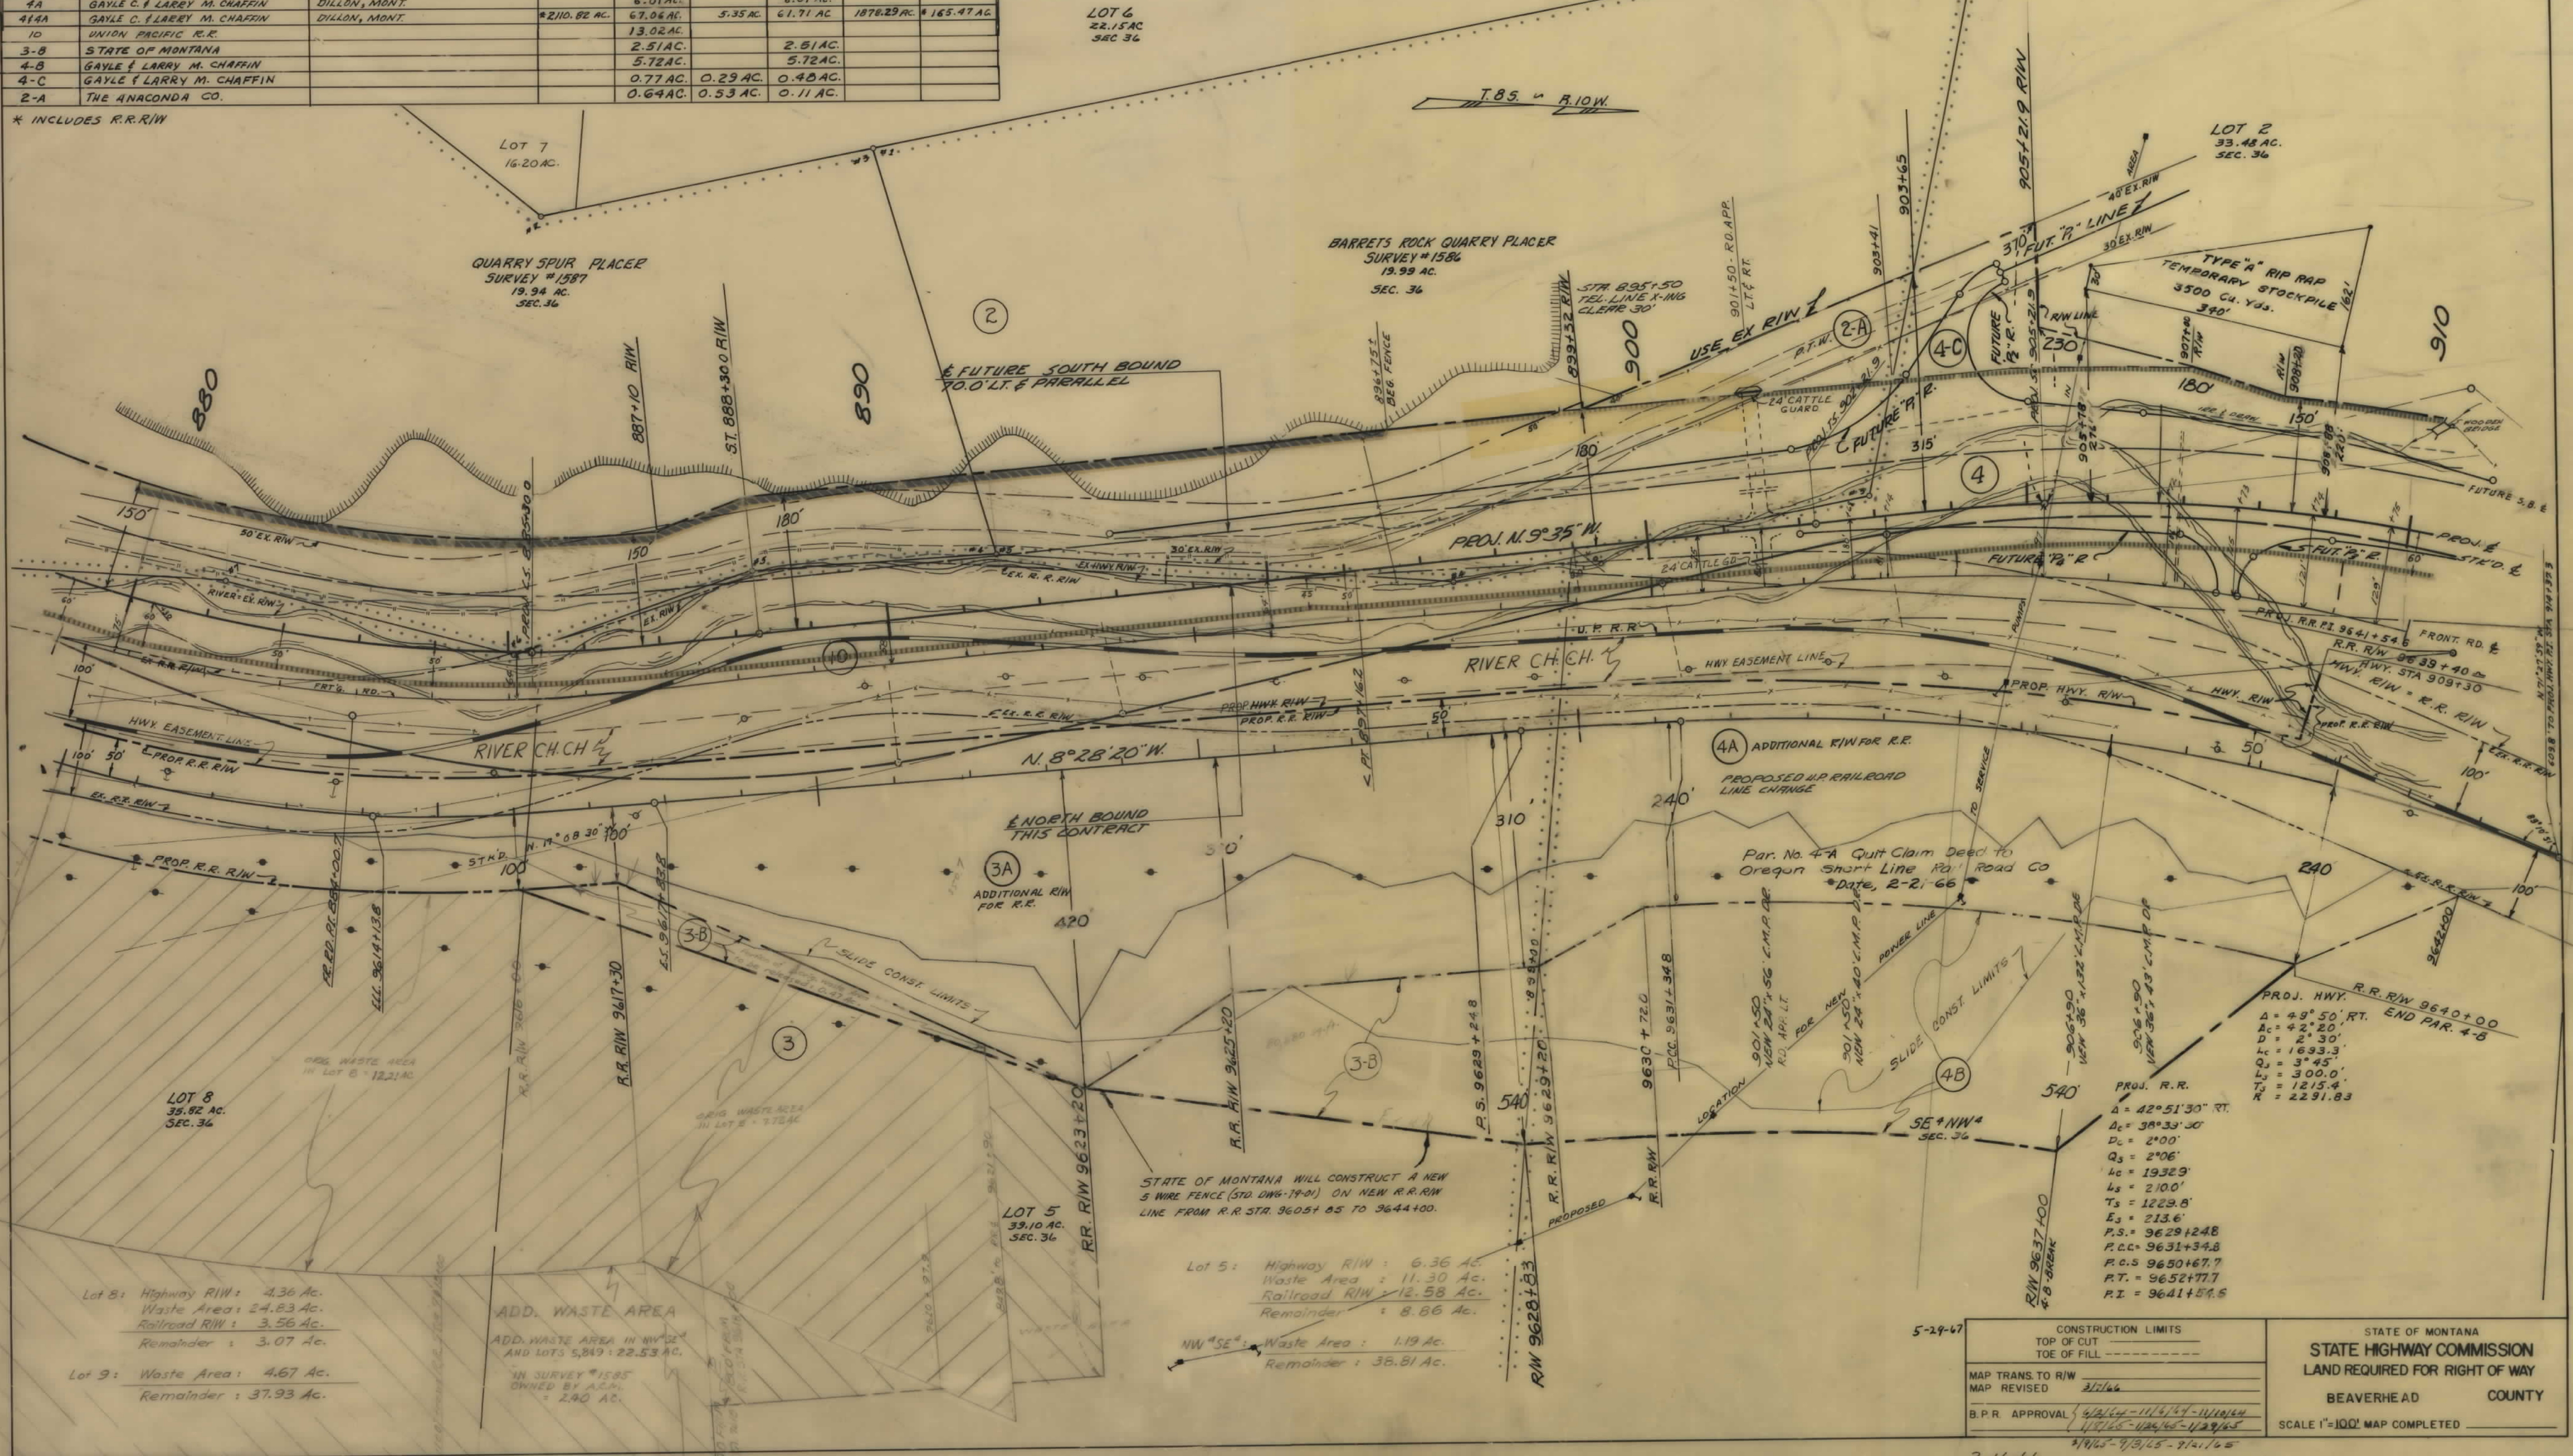

Lot 8: Highway R/W: 4.36 Ac.
Waste Area: 24.83 Ac.
Railroad R/W: 3.56 Ac.
Remainder: 3.07 Ac.

ADD. WASTE AREA
ADD. WASTE AREA IN NW 1/4
AND LOTS 5, 8, 9: 22.53 AC.
IN SURVEY #1585
OWNED BY A.C.M.
= 2.90 AC.

Lot 5: Highway R/W: 6.36 Ac.
Waste Area: 11.30 Ac.
Railroad R/W: 12.58 Ac.
Remainder: 8.86 Ac.


PROJ. R.R.
Δ = 42° 51' 30" RT.
Δc = 38° 33' 30"
Dc = 2' 00"
Qs = 2' 06"
Lc = 19329'
Ls = 2100'
Ts = 1229.8'
E3 = 213.6'
P.S. = 9629+248
P.C.C. = 9631+348
P.O.S. = 9650+67.7
P.T. = 9652+77.7
P.I. = 9641+54.6

CONSTRUCTION LIMITS TOP OF CUT TOE OF FILL		STATE OF MONTANA STATE HIGHWAY COMMISSION LAND REQUIRED FOR RIGHT OF WAY BEAVERHEAD COUNTY	
MAP TRANS. TO R/W MAP REVISED	5/2/66	SCALE 1"=100' MAP COMPLETED	
B.P.R. APPROVAL	5/2/66 - 11/6/66 - 11/16/66 11/16/66 - 11/26/66 - 11/29/66 11/29/66 - 12/3/66 - 12/10/66		

OWNERSHIPS							
PARCEL	NAME	ADDRESS	TOTAL ACREAGE	GROSS TAKE ACREAGE	R.T.W. ACREAGE	NET TAKE ACREAGE	REMAINDER LEFT RIGHT
4	GAYLE C. & LARRY M. CHAFFIN	DILLON, MONT.		61.05 AC.	5.35 AC.	55.70 AC.	
5	WALTER M. SELWAY	DILLON, MONT.	* 531.00 AC.	54.65 AC.	5.89 AC.	48.76 AC.	* 381.30 AC.
6	UNITED STATES OF AMERICA			2.02 AC.	0.53 AC.	1.49 AC.	
414A	GAYLE C. & LARRY M. CHAFFIN	DILLON, MONT.	* 2110.82 AC.	63.64 AC.	5.35 AC.	58.29 AC.	* 168.89 AC.

* INCLUDES R.R. R/W

FED. ROAD DIST. NO.	STATE	FED. AID PROJECT NUMBERS CONST. NO.	R/W NO.	STATE NO.	SHEET NO.	TOTAL SHEETS
8	MONT.		1-15-1(18)51	8151-18	6	9

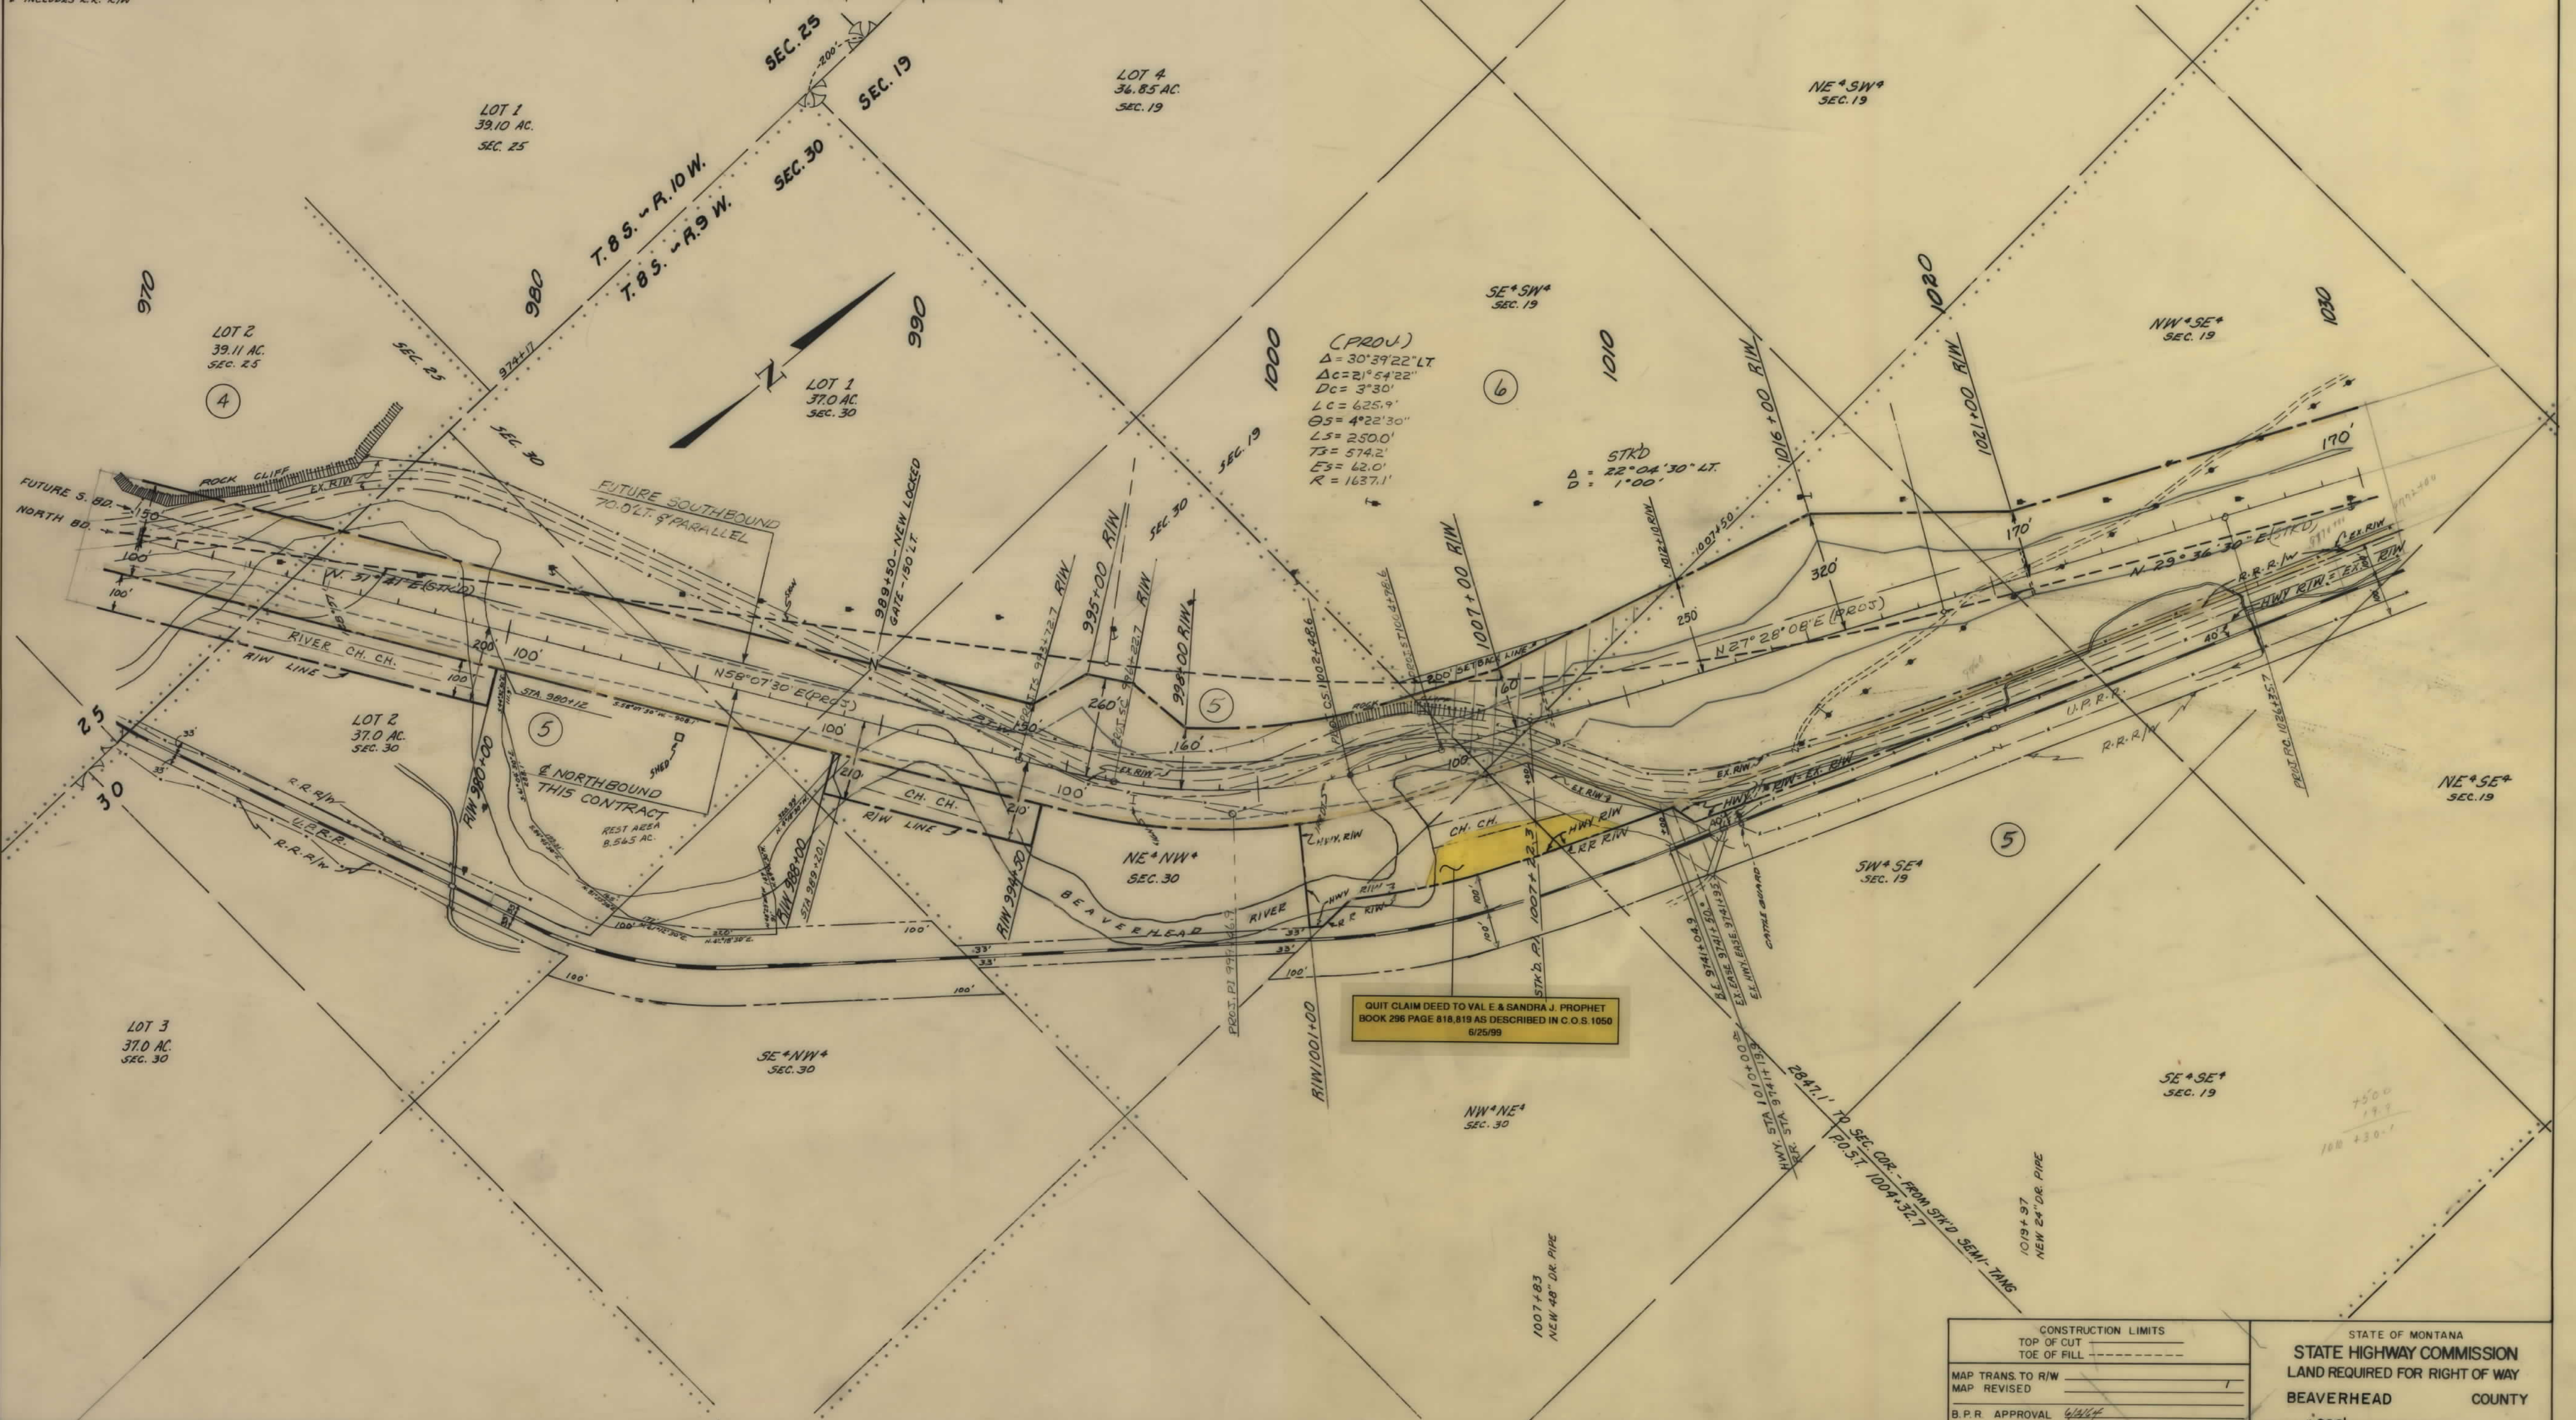


CONSTRUCTION LIMITS		STATE OF MONTANA	
TOP OF CUT	TOE OF FILL	STATE HIGHWAY COMMISSION	
MAP TRANS. TO R/W		LAND REQUIRED FOR RIGHT OF WAY	
MAP REVISED		BEAVERHEAD COUNTY	
B.P.R. APPROVAL		SCALE 1"=200' MAP COMPLETED	

1-15-1(18)51 SHT 6 OF 9

OWNERSHIPS								
PARCEL	NAME	ADDRESS	TOTAL ACREAGE	GROSS TAKE ACREAGE	P.T.W. ACREAGE	NET TAKE ACREAGE	REMAINDER	
							LEFT	RIGHT
5	WALTER M. SELWAY	DILLON, MONT.	* 551.00 AC.	34.65 AC.	5.89 AC.	48.76 AC.	115.05 AC.	* 381.30 AC.
7	BEN. S. & JOSEPHINE C. SLANGER	DILLON, MONT.	* 160.00 AC.	25.98 AC.	3.20 AC.	22.78 AC.	30.95 AC.	* 103.07 AC.
8	W ⁰ . EDWARD, & JAMES J. REBICH	DILLON, MONT.	646.00	27.24	5.13	22.11	618.76	
9	GEORGE & NEIL BAKER	DILLON, MONT.	42.446 SF	42.446 SF		42.446 SF		

* INCLUDES R.R. R/W


FED. ROAD DIST. NO.	STATE	FED. AID PROJECT NUMBERS		STATE NO.	SHEET NO.	TOTAL SHEETS
		CONST. NO.	R/W NO.			
8	MONT.		I-15-1 (18) 51	8151-18	7	9

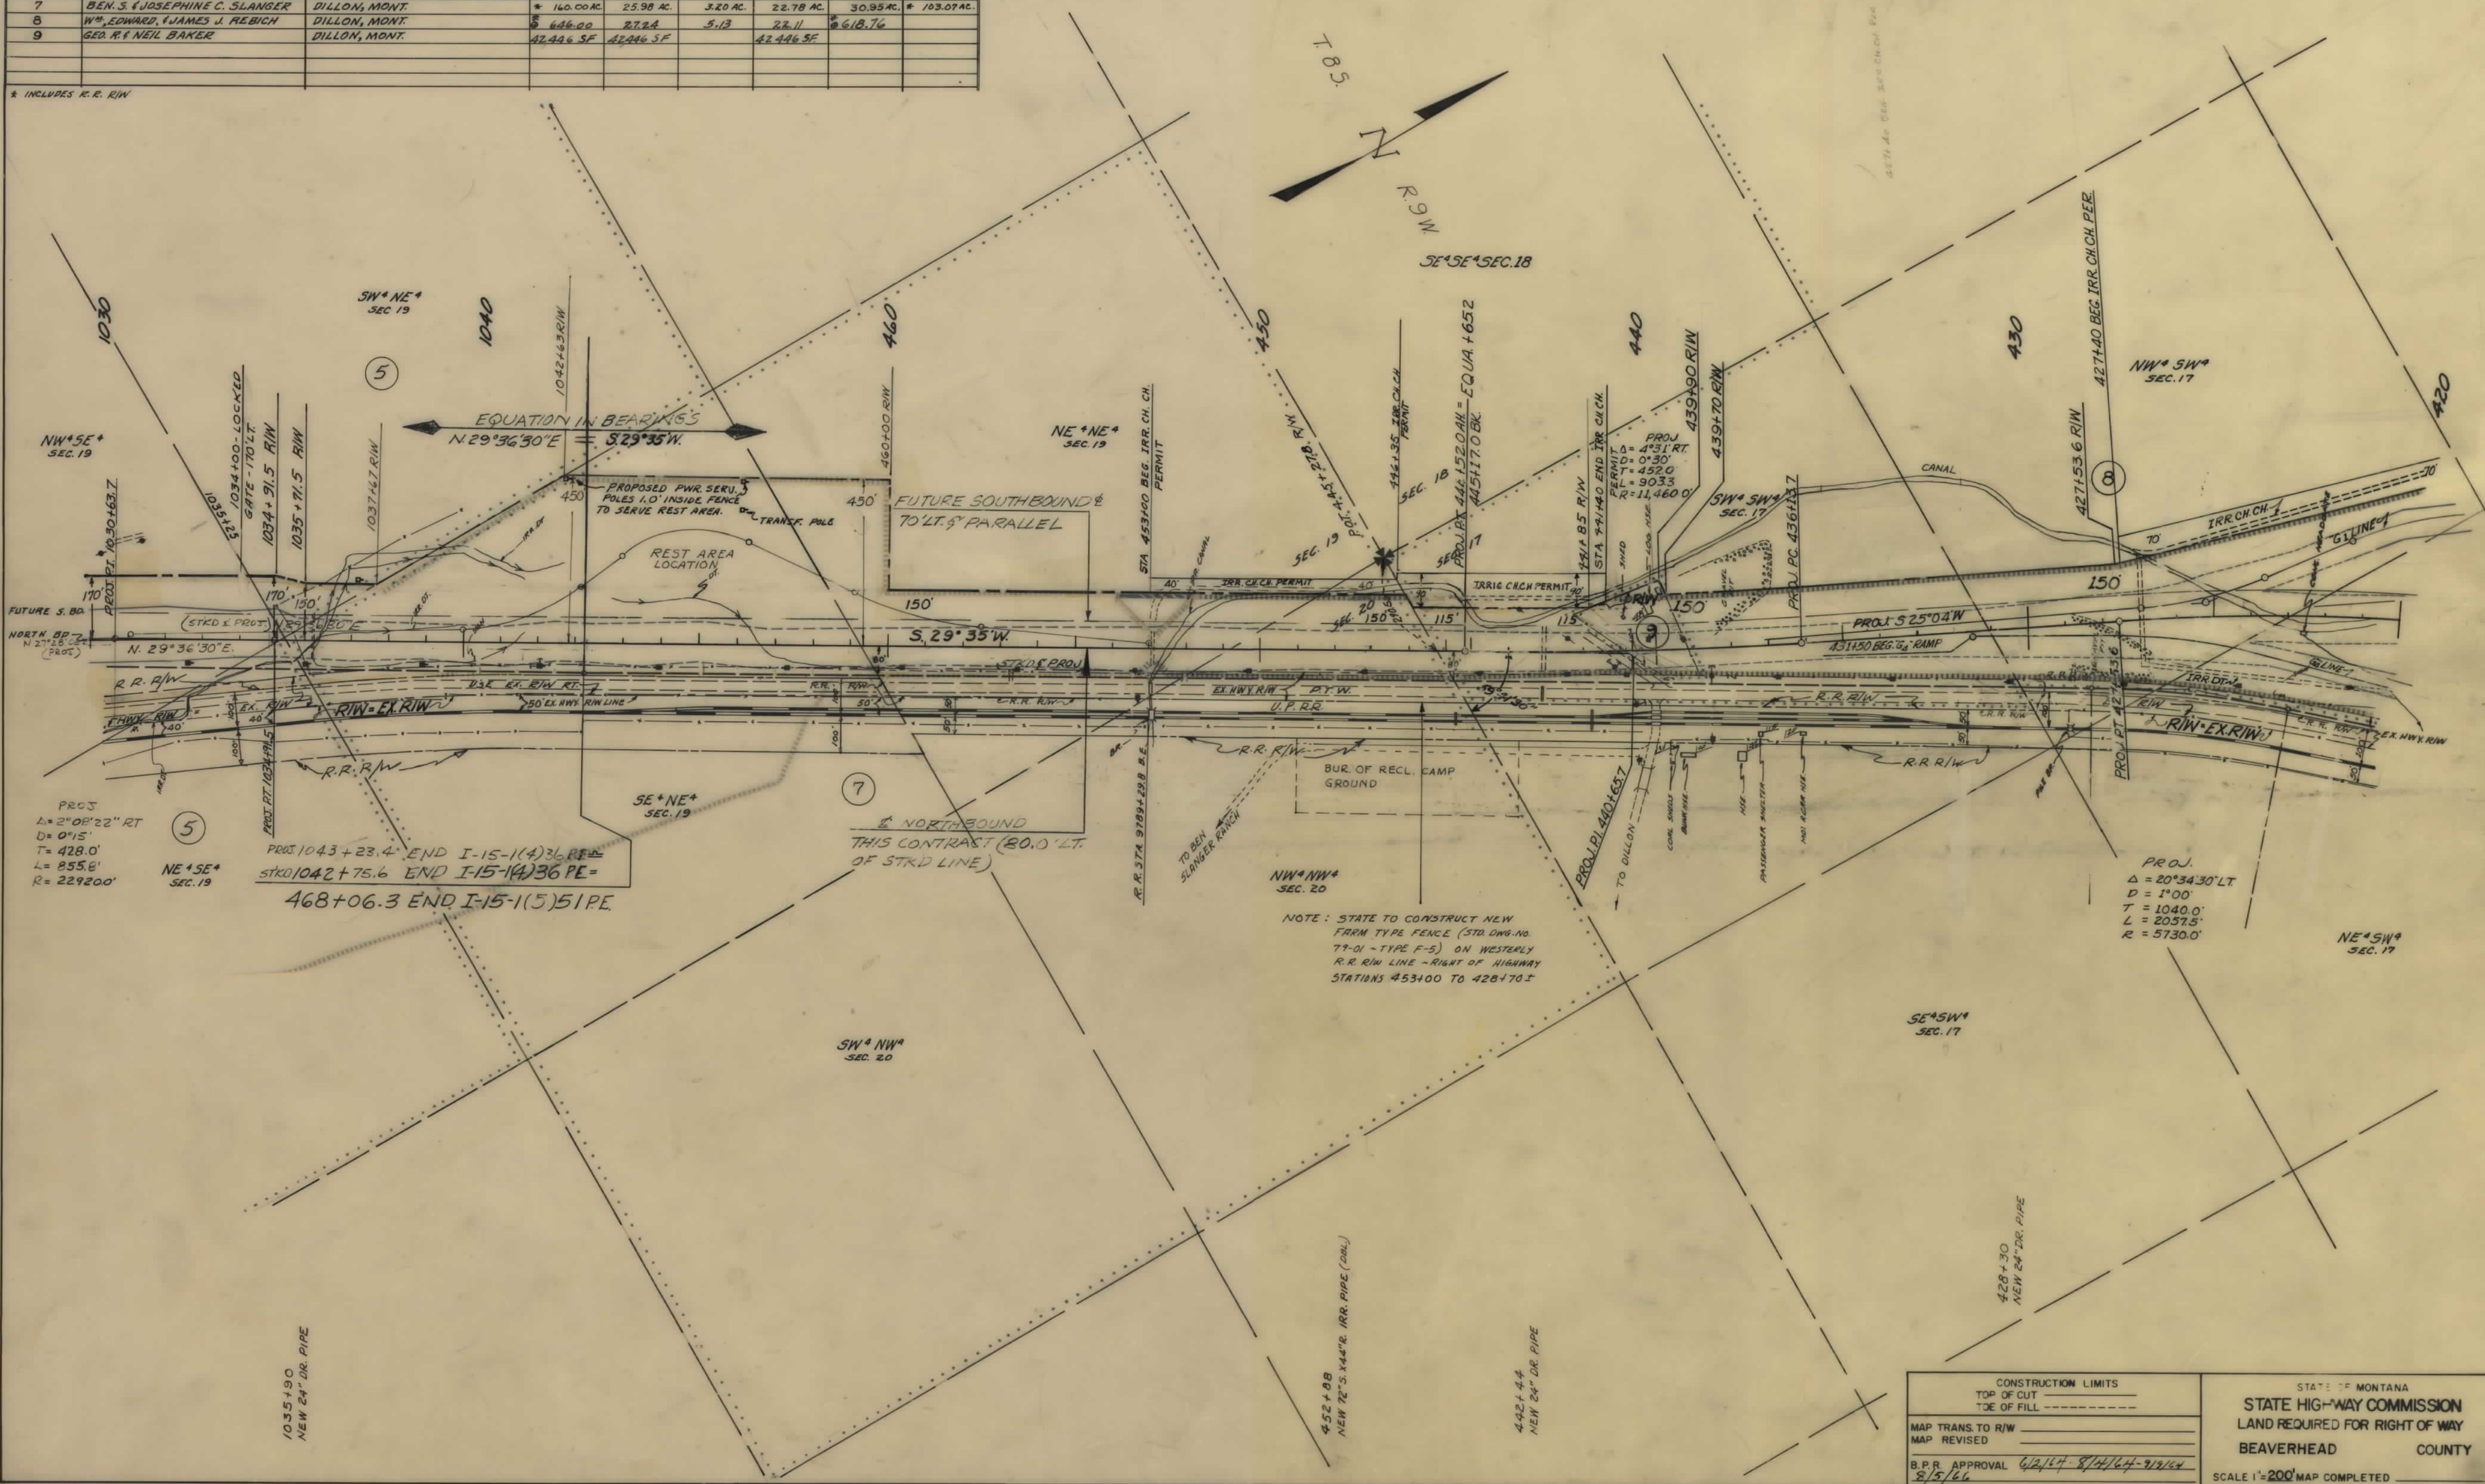

CONSTRUCTION LIMITS		STATE OF MONTANA	
TOP OF CUT		STATE HIGHWAY COMMISSION	
TOE OF FILL		LAND REQUIRED FOR RIGHT OF WAY	
MAP TRANS. TO R/W		BEAVERHEAD COUNTY	
MAP REVISED		SCALE 1"=200'	
B.P.R. APPROVAL 6/2/64 8/14/64-9/19/64		MAP COMPLETED	
8/5/64			

OWNERSHIPS								
PARCEL	NAME	ADDRESS	TOTAL ACREAGE	GROSS TAKE ACREAGE	P.T.W. ACREAGE	NET TAKE ACREAGE	REMAINDER	
							LEFT	RIGHT
8	W ⁴ EDWARD J. J. REBICH	DILLON, MONT.	646.00	27.24	5.13	22.11	618.76	
9	SEE SHEET #4							
10	UNION PACIFIC R.R.			14.00	14.00			
11	ED REBICH	DILLON, MONT.	490.64	49.78	3.60	46.18	430.97	9.89
12	ROBERTA McDOWELL ET AL.	DILLON, MONT.	2.00	2.00	0.07	1.93		
13	JAMES J. REBICH	DILLON, MONT.	505.50	24.28	2.82	21.46	146.68	334.54

FED. ROAD DIST. NO.	STATE	FED. AID PROJECT CONST. NO.	NUMBERS R/W NO.	STATE NO.	SHEET NO.	TOTAL SHEETS
8	MONT.		1-15-1(18) 51	8151-18	8	9

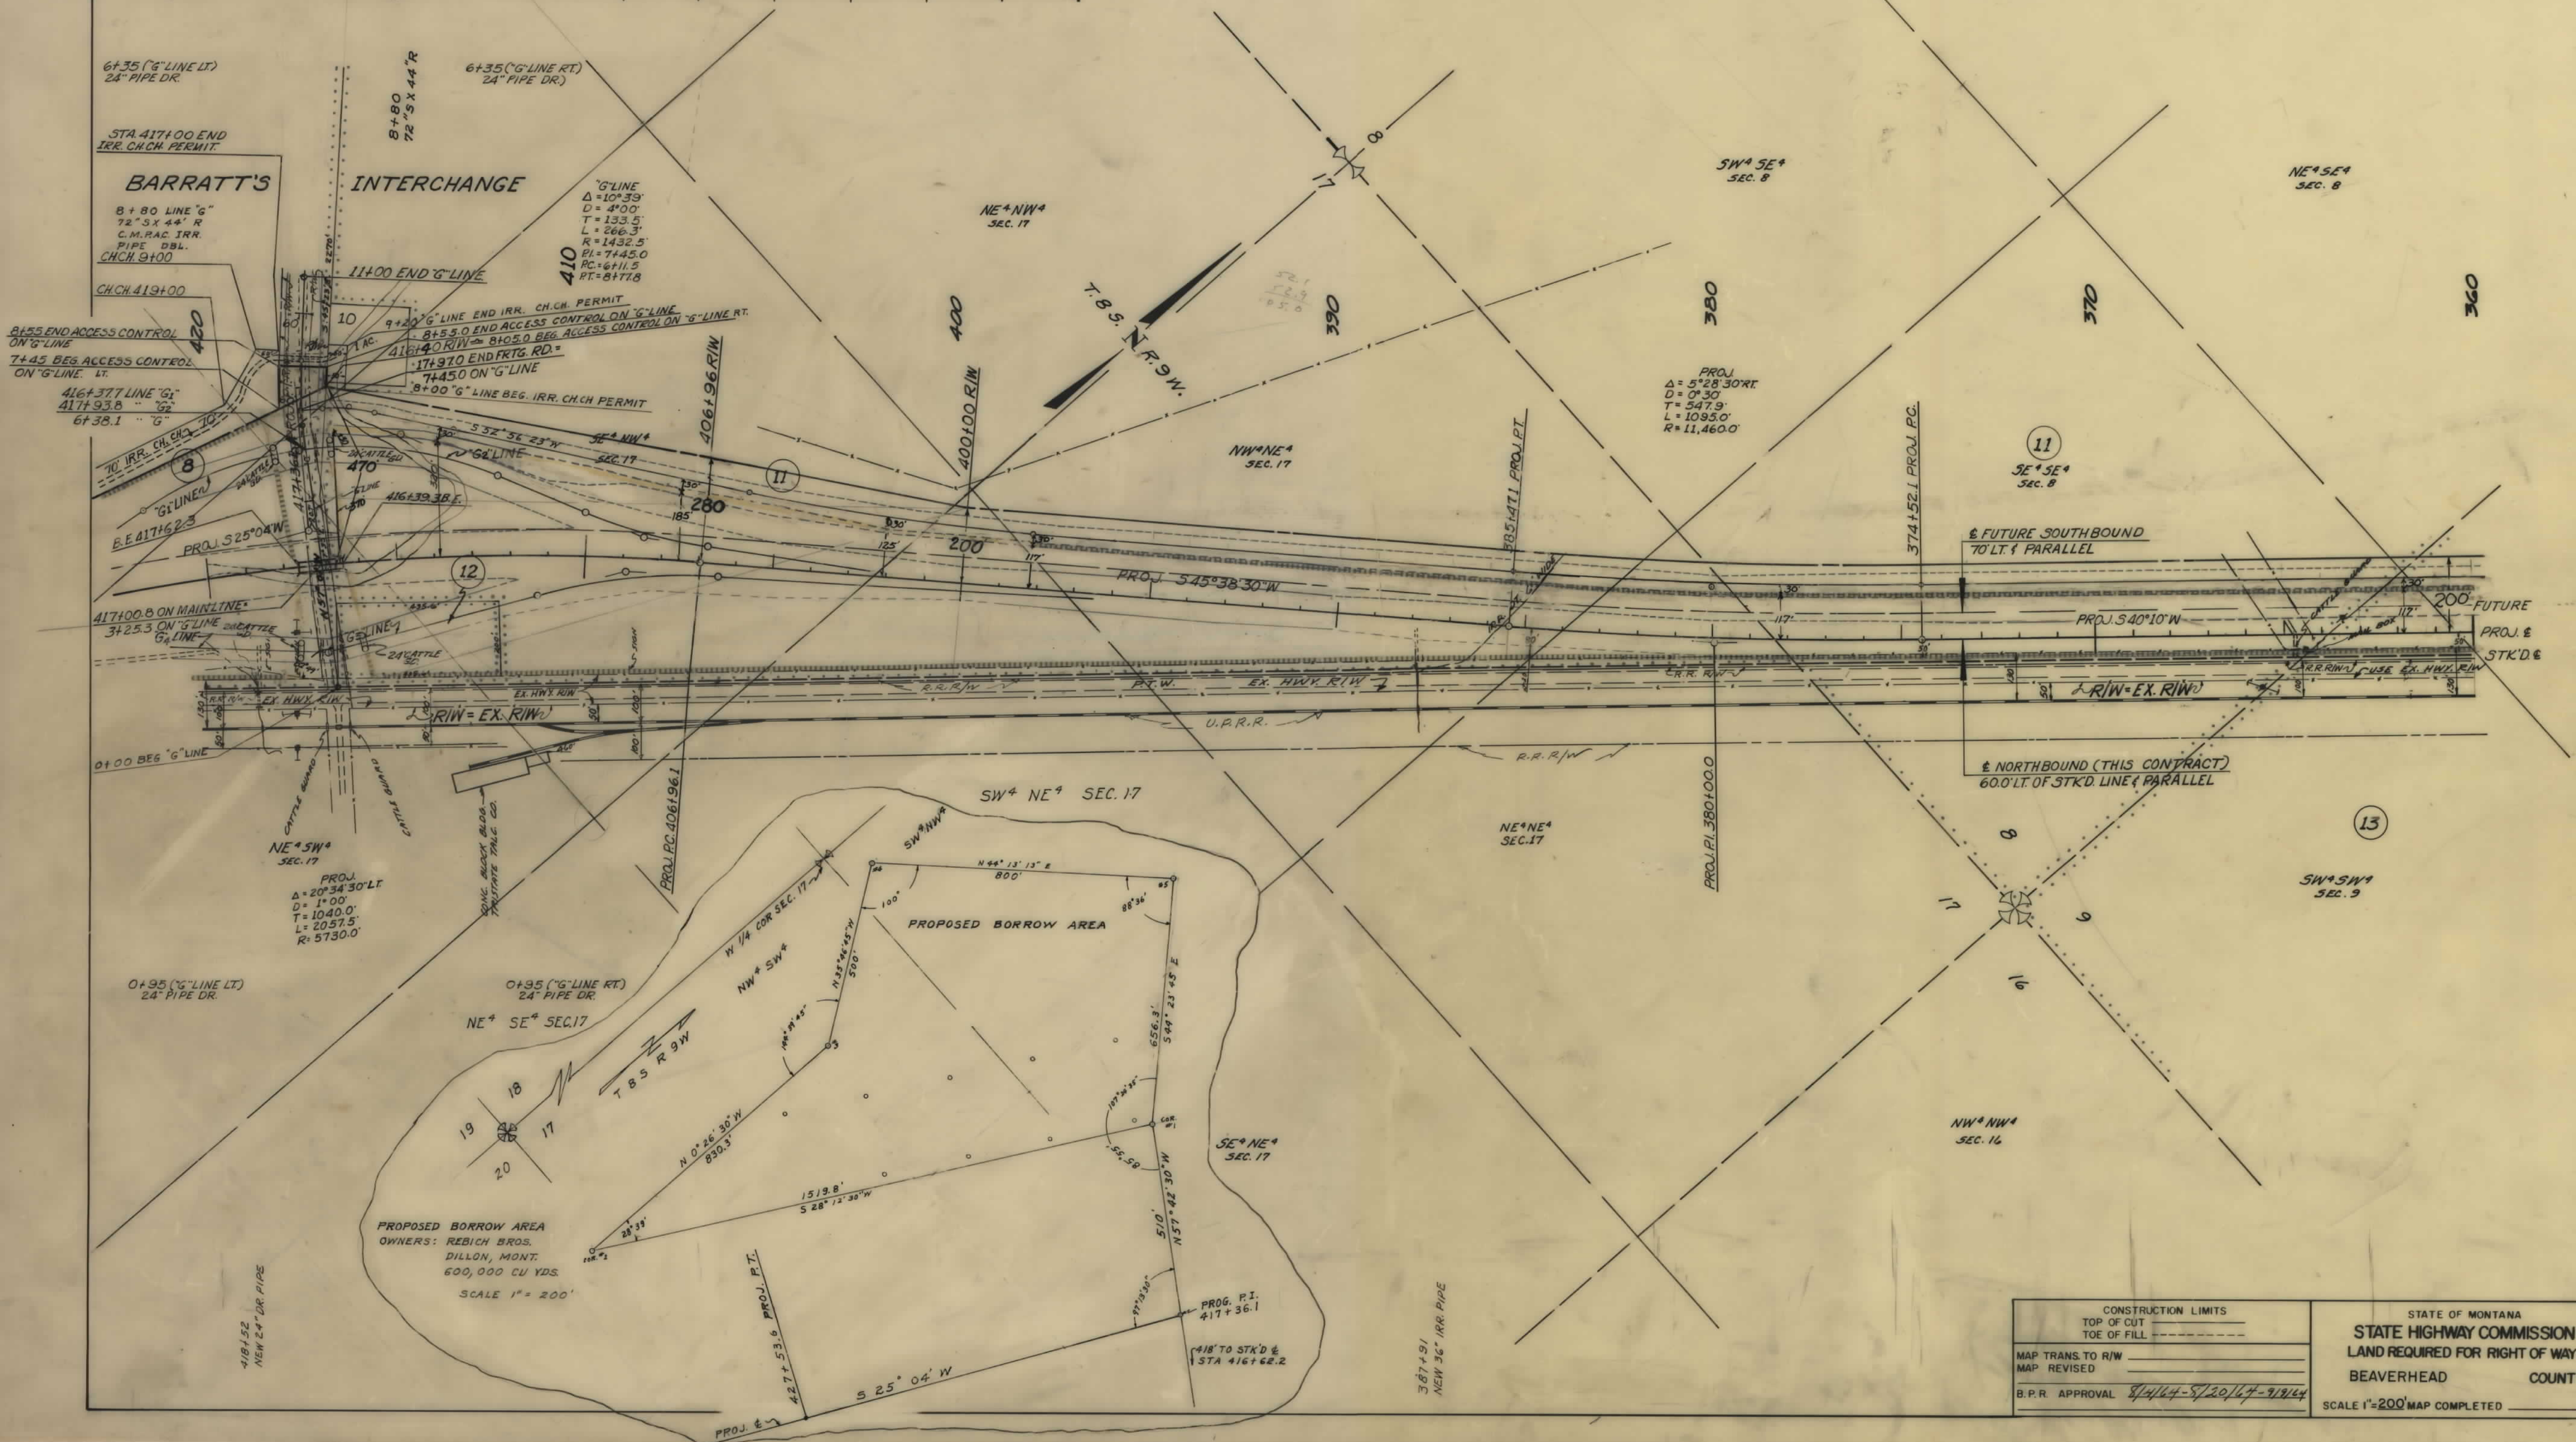

CONSTRUCTION LIMITS		STATE OF MONTANA	
TOP OF CUT		STATE HIGHWAY COMMISSION	
TOE OF FILL		LAND REQUIRED FOR RIGHT OF WAY	
MAP TRANS. TO R/W		BEAVERHEAD COUNTY	
MAP REVISED		SCALE 1"=200' MAP COMPLETED	
B.P.R. APPROVAL		8/4/64-8/20/64-9/1/64	

