

PLANS
NOT
TO
SCALE

FED. ROAD DIST. NO.	STATE	FED. AID PROJECT NUMBERS		STATE NO.	SHEET NO.	TOTAL SHEETS
		CONST. NO.	R/W NO.			
8	MONT.		I-15-1 (19) 17	8151-19	1	7

STATE OF MONTANA

STATE HIGHWAY COMMISSION

LIMA - DELL

RIGHT OF WAY PLAN OF

FEDERAL AID PROJECT NO. I-15-1(19) 17 R/W
I-15-1() 17 CONST.


LIMA-DELL

5.423 MILES



INDEX		
PARCEL NO.	OWNERSHIP	SHEET NO
1	ROBERT L. & DOROTHY M. SHAW	2 & 3
2	LLOYD & ROBERTA MUNDAY	3
3	ROY C. McNinch	3 & 4
4	SHIRLEY M. & HARRIETT S. PALMER	4
5	H.W. JONES	4
6	HARRY A. HOENSTINE	4 & 5
7 + 7A	DON & JEAN H. DETTON	5, 6 & 7
8	STATE OF MONTANA	6
9	SCHOOL DIST 22	4

CONVENTIONAL SIGNS	
STATE AND NATIONAL LINE.....	----
COUNTY LINE.....	----
CITY, VILLAGE OR BOROUGH LINE.....	----
TOWNSHIP LINE.....	----
SECTION LINE.....	----
RESERVATION LINE.....	----
FENCE LINE.....	----
GUARD RAIL.....	----
OWNERSHIP BOUNDARY.....	----
RIGHT OF WAY LINE.....	----
RIGHT OF WAY LINE FENCED.....	----
TRAVELED WAY.....	----
RAILROADS.....	----
RETAINING WALLS.....	----
BASE OR SURVEY LINE.....	----
LEVEE.....	----
CULVERTS IN PLACE (PLAN).....	----
NEW CULVERTS (PLAN).....	----
NEW CULVERTS (PROFILE).....	----
TROLLEY POLE.....	----
POWER POLE.....	----
TELEPHONE OR TELEGRAPH POLE.....	----
MARSH.....	----
DITCH.....	----
RIPRAP.....	----
BRIDGE.....	----
SECTION CORNER.....	FOUND UNFOUND
1/4 SECTION CORNER.....	FOUND UNFOUND
1/16 CORNER.....	FOUND UNFOUND
CENTER OF SECTION.....	----
CONTROL OF ACCESS WITH FENCE.....	----
CONTROL OF ACCESS WITHOUT FENCE.....	----
PARCEL NUMBER.....	----
CATTLE GUARD.....	----
GATE IN FENCE.....	----
CONSTRUCTION LIMITS.....	CUT FILL

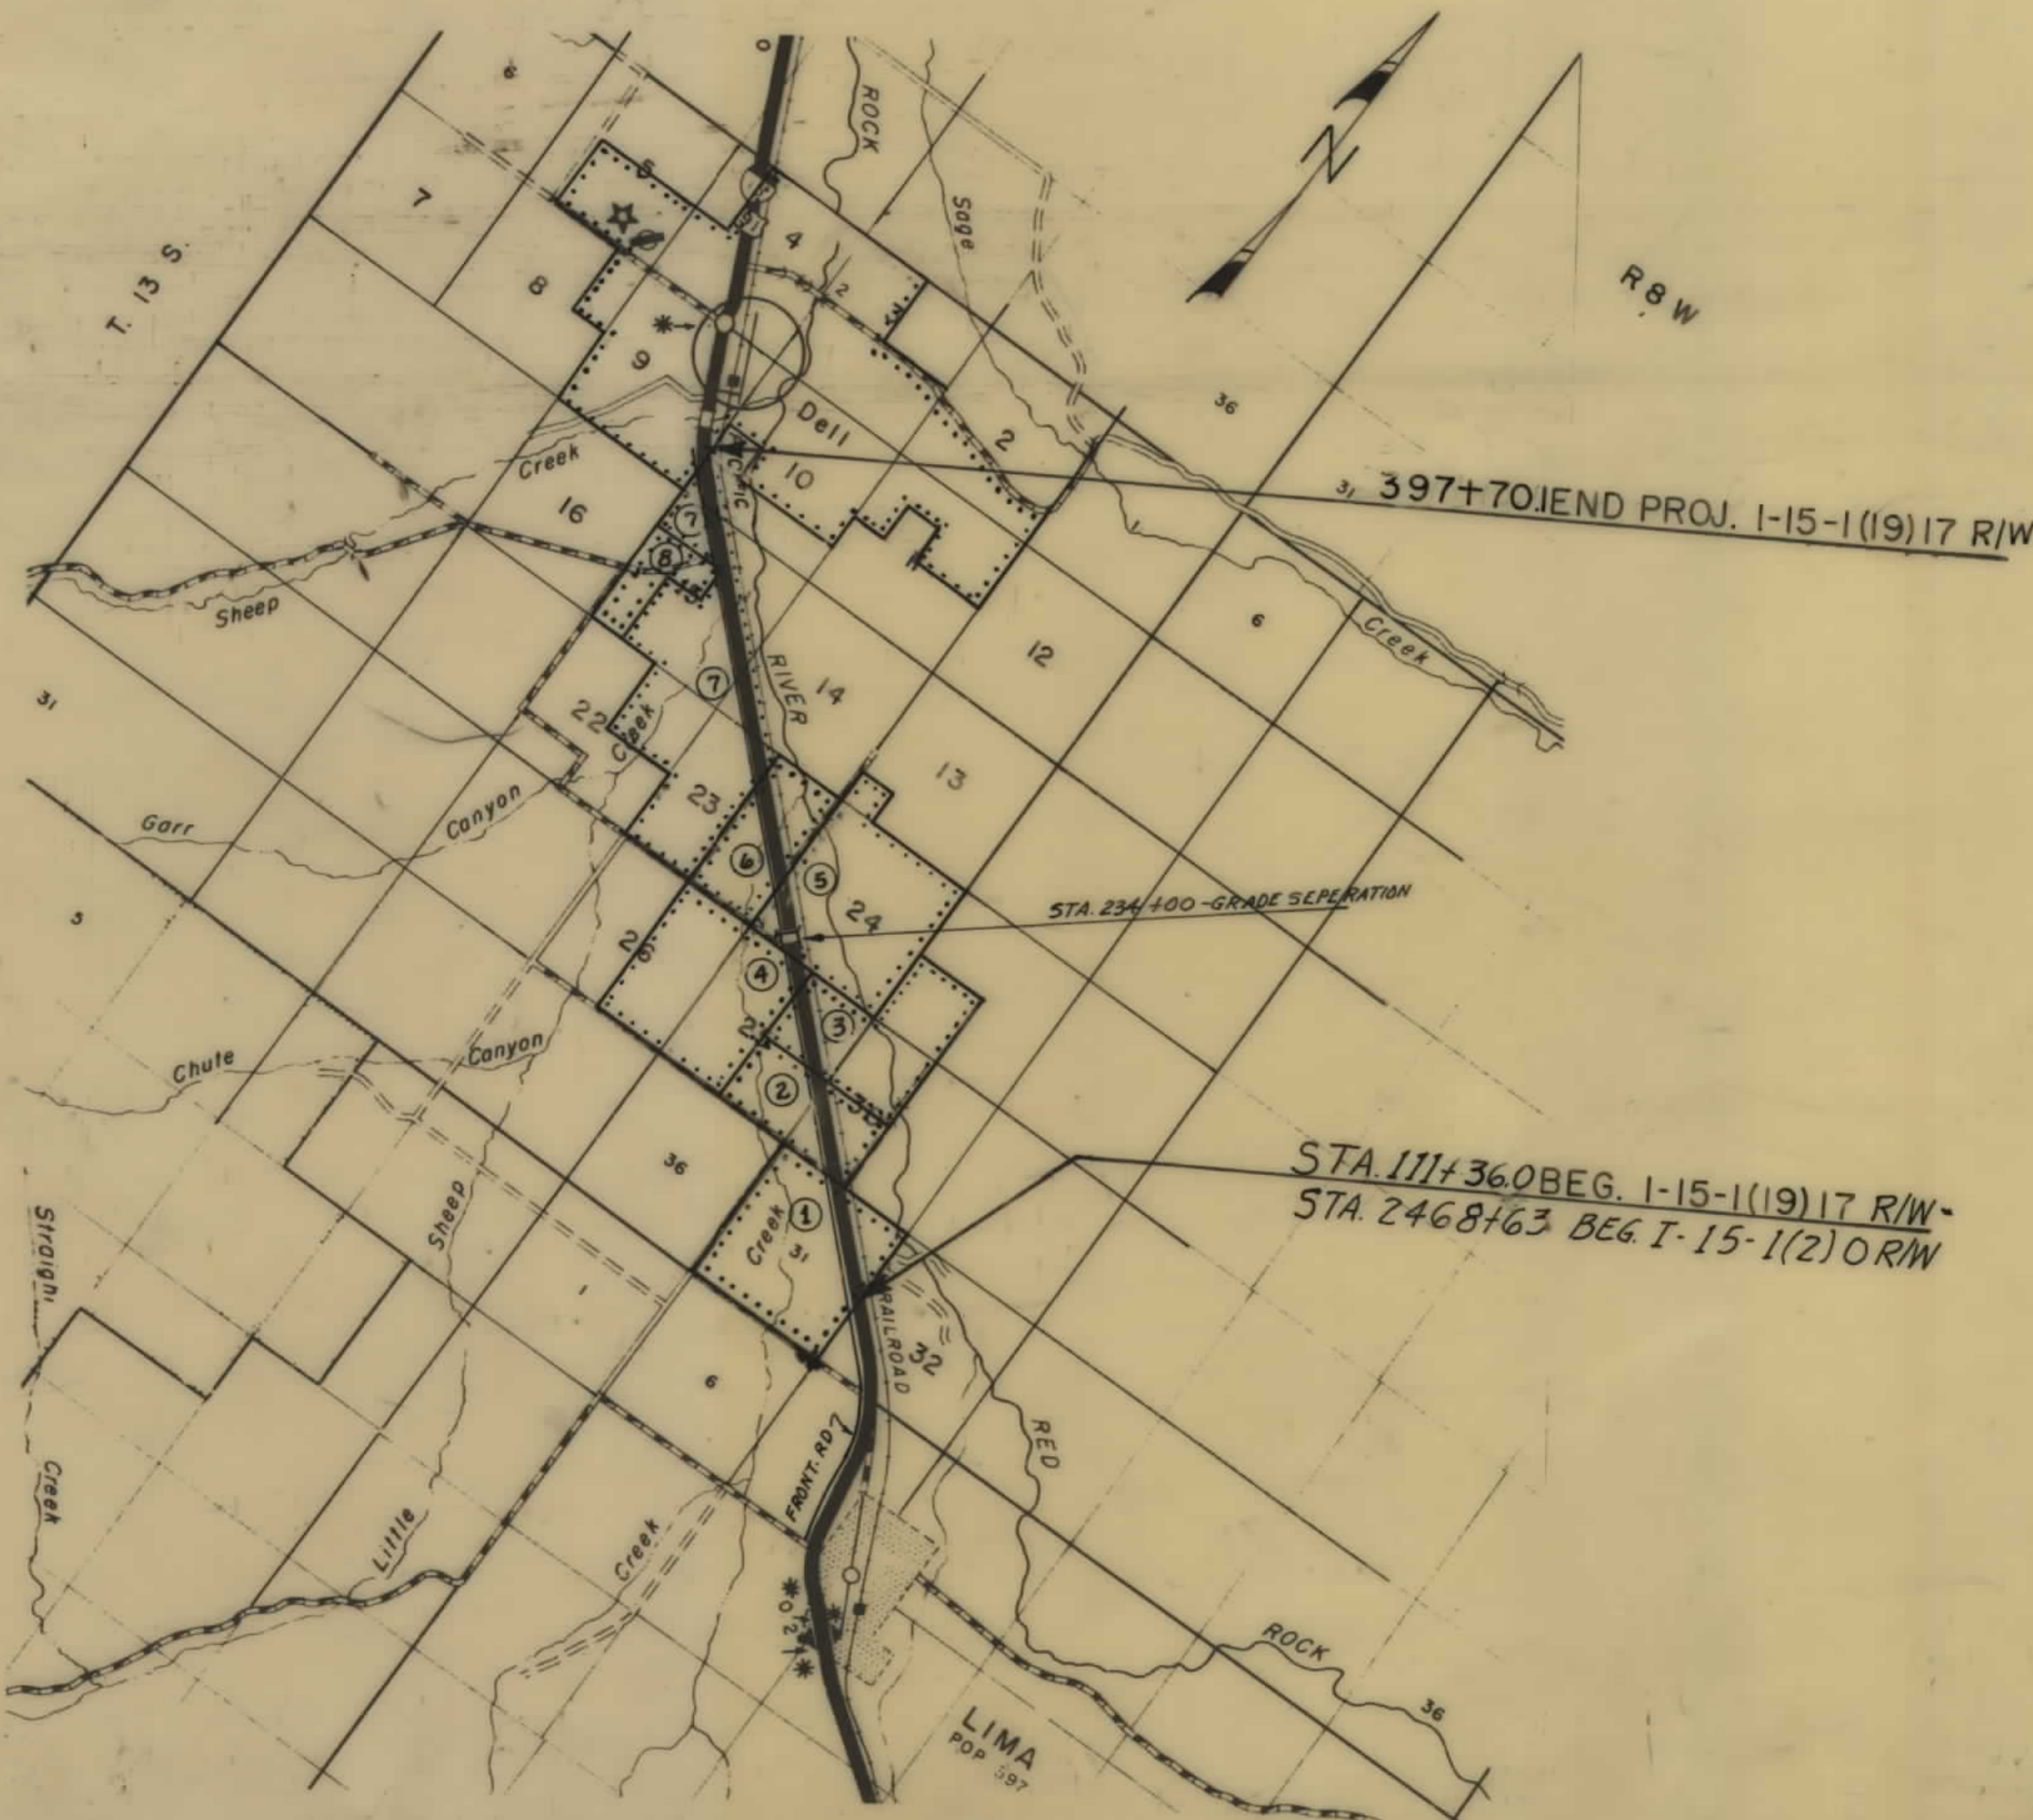

STATE HIGHWAY COMMISSION OF MONTANA

APPROVED: *Lewis M. Collins* 10-30-67
STATE HIGHWAY ENGINEER DATE

DEPARTMENT OF COMMERCE
BUREAU OF PUBLIC ROADS


APPROVED: _____
DIVISION ENGINEER DATE

11-1-67
8/30/65, 3-3-66

OWNERSHIPS							
PARCEL	NAME	ADDRESS	TOTAL AREA	GROSS R/W AREA	P.T.W. AREA	AREA TO BE ACQUIRED	REMAINDER LEFT RIGHT
1	ROBERT L. & DOROTHY M. SHAW	LIMA, MONT.	628.77*	36.14	6.47	29.67	525.37 6726*


* INCLUDES R.R. R/W

FED. ROAD DIST. NO.	STATE	FED. AID PROJECT NUMBERS		STATE NO.	SHEET NO.	TOTAL SHEETS
		CONST. NO.	R/W NO.			
8	MONT.		1-15-1(19)17	8151-19	2	7

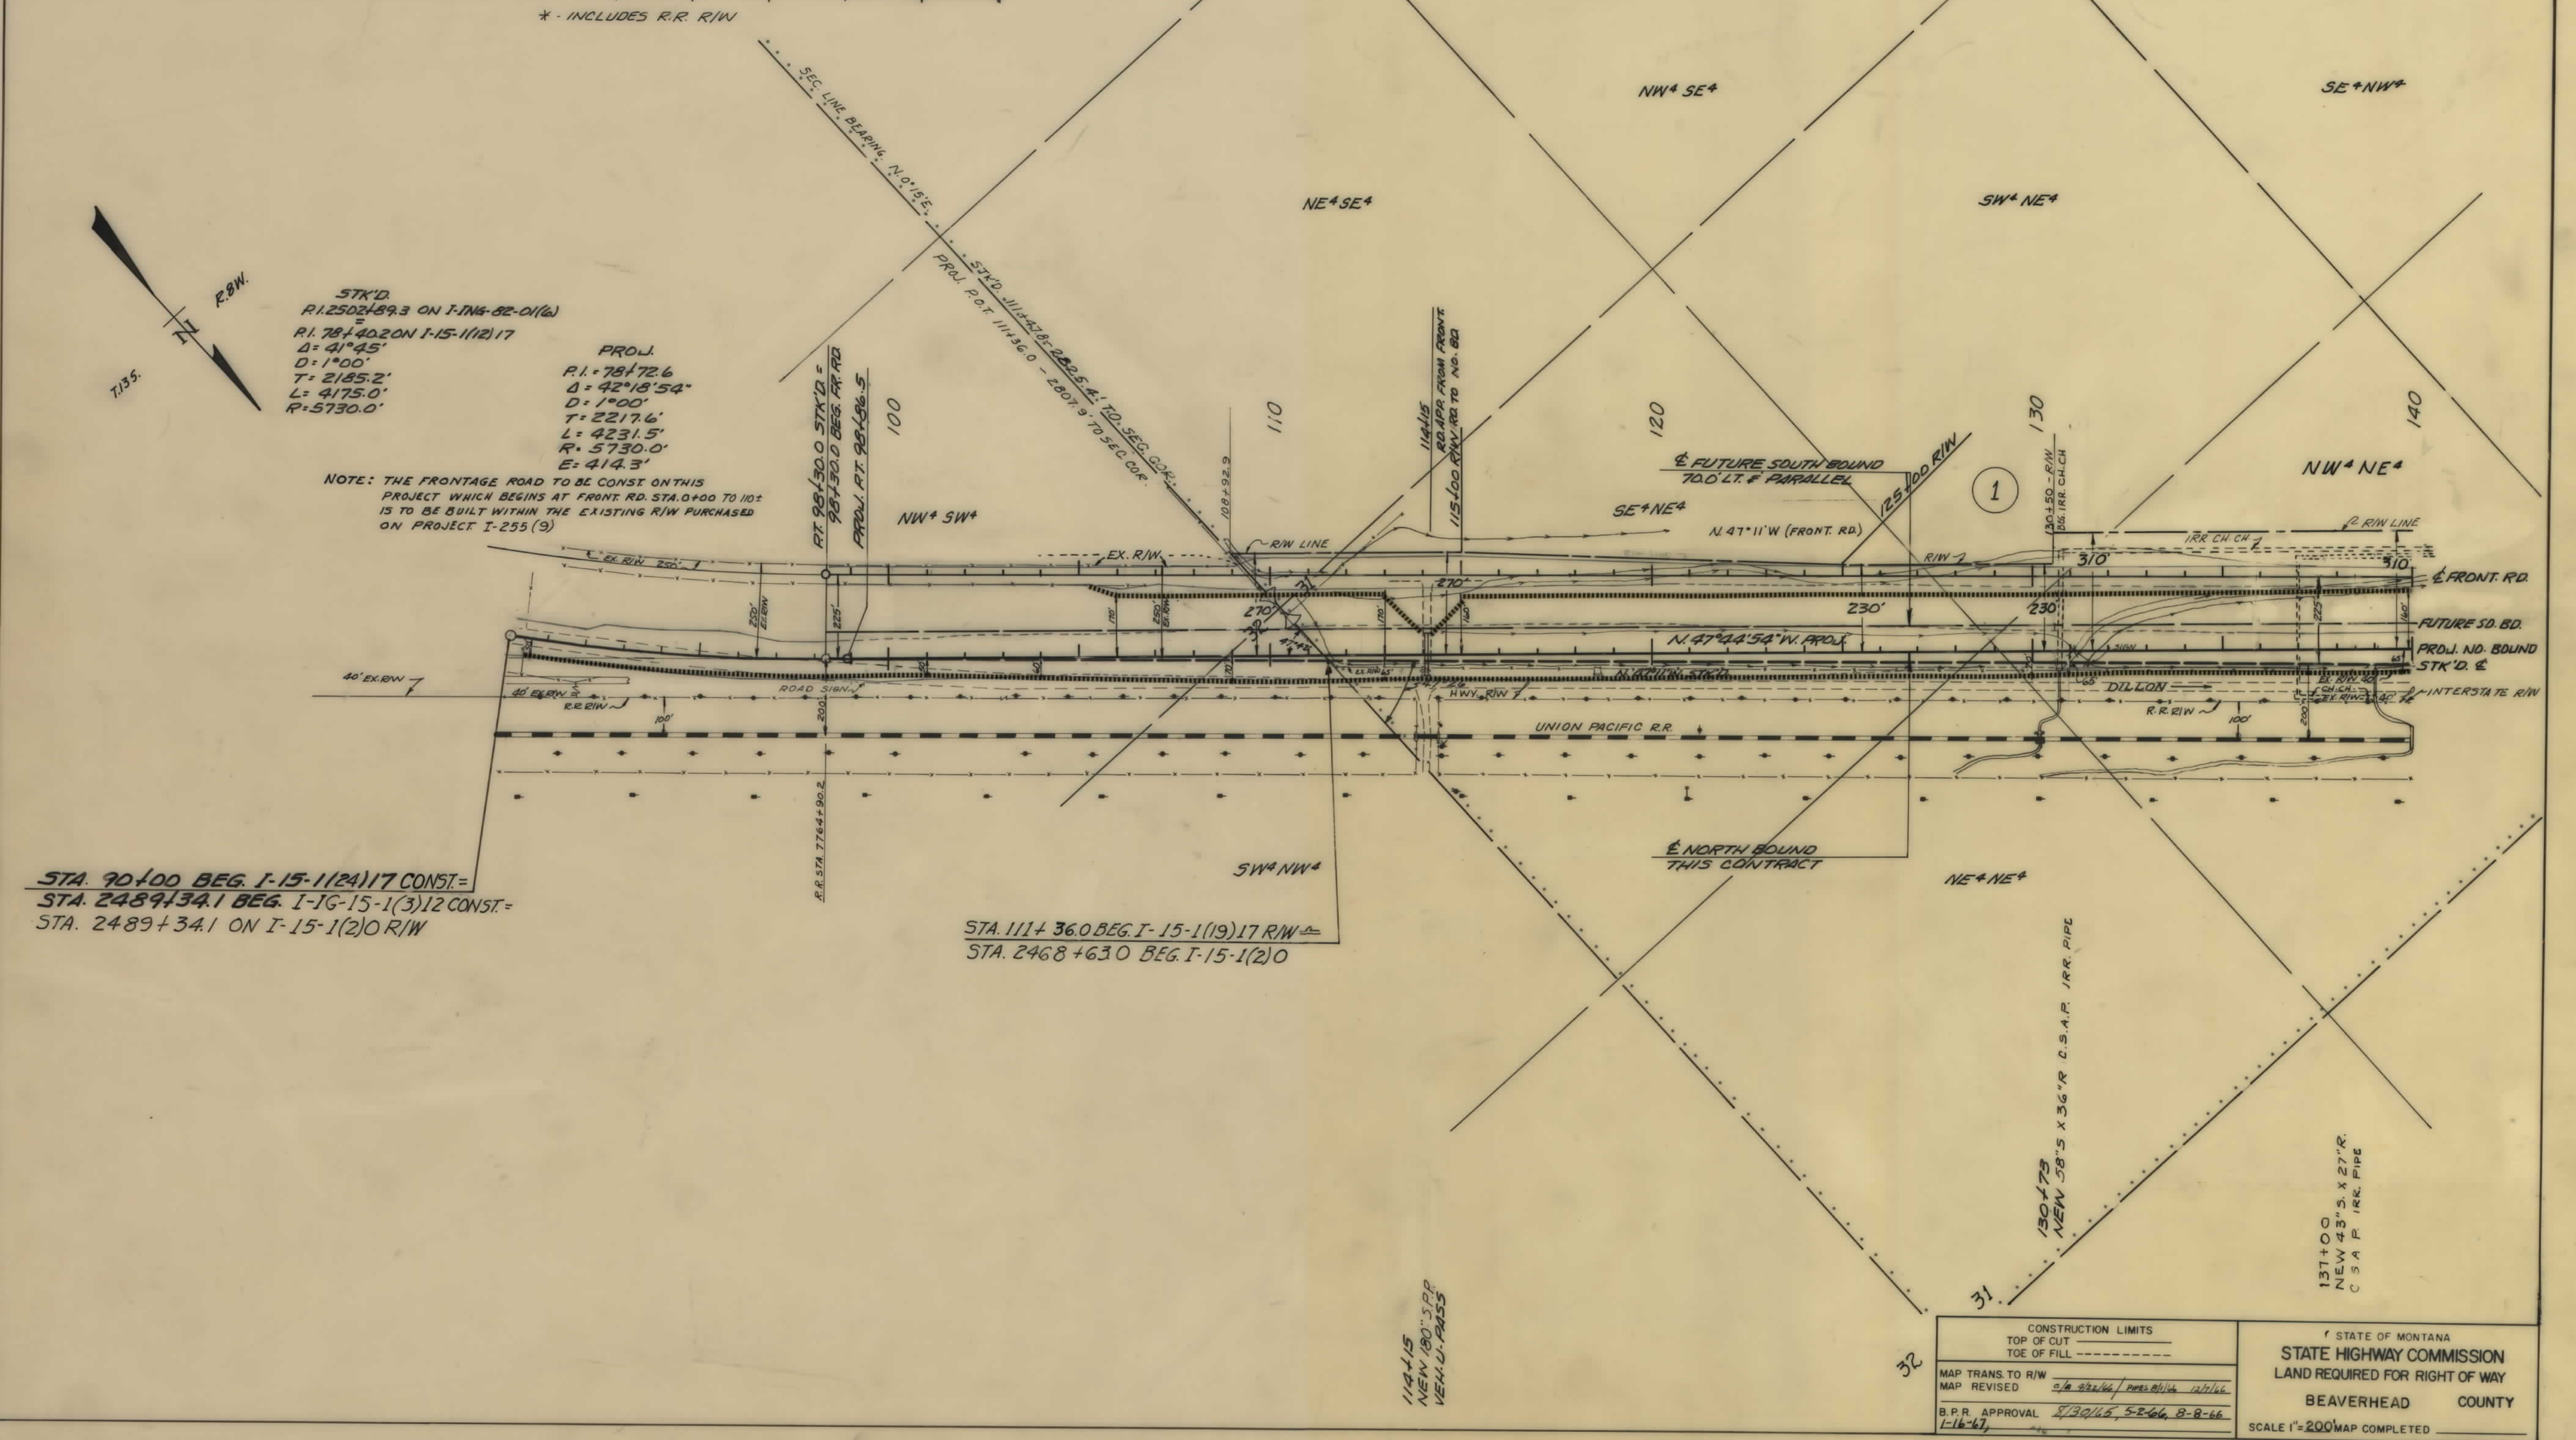

OWNERSHIPS							
PARCEL	NAME	ADDRESS	TOTAL AREA	GROSS R/W AREA	R.T.W. AREA	AREA TO BE ACQUIRED	REMAINDER
							LEFT RIGHT
1	ROBERT L. & DOROTHY M. SHAW	LIMA, MONT.	628.77*	36.14	6.47	29.67	525.37 67.26*
2	LLOYD & ROBERTA MUNDY	LIMA, MONT.	314.45*	32.31	8.64	23.67	202.15 79.99*
3	ROY C. McNINCH	LIMA, MONT.	468.51*	25.69	5.16	20.53	408.44 34.38*


FED. ROAD DIST. NO.	STATE	FED. AID PROJECT NO.	STATE NO.	SHEET NO.	TOTAL SHEETS
8	MONT.	1-15-1(19)17	8151-19	3	7

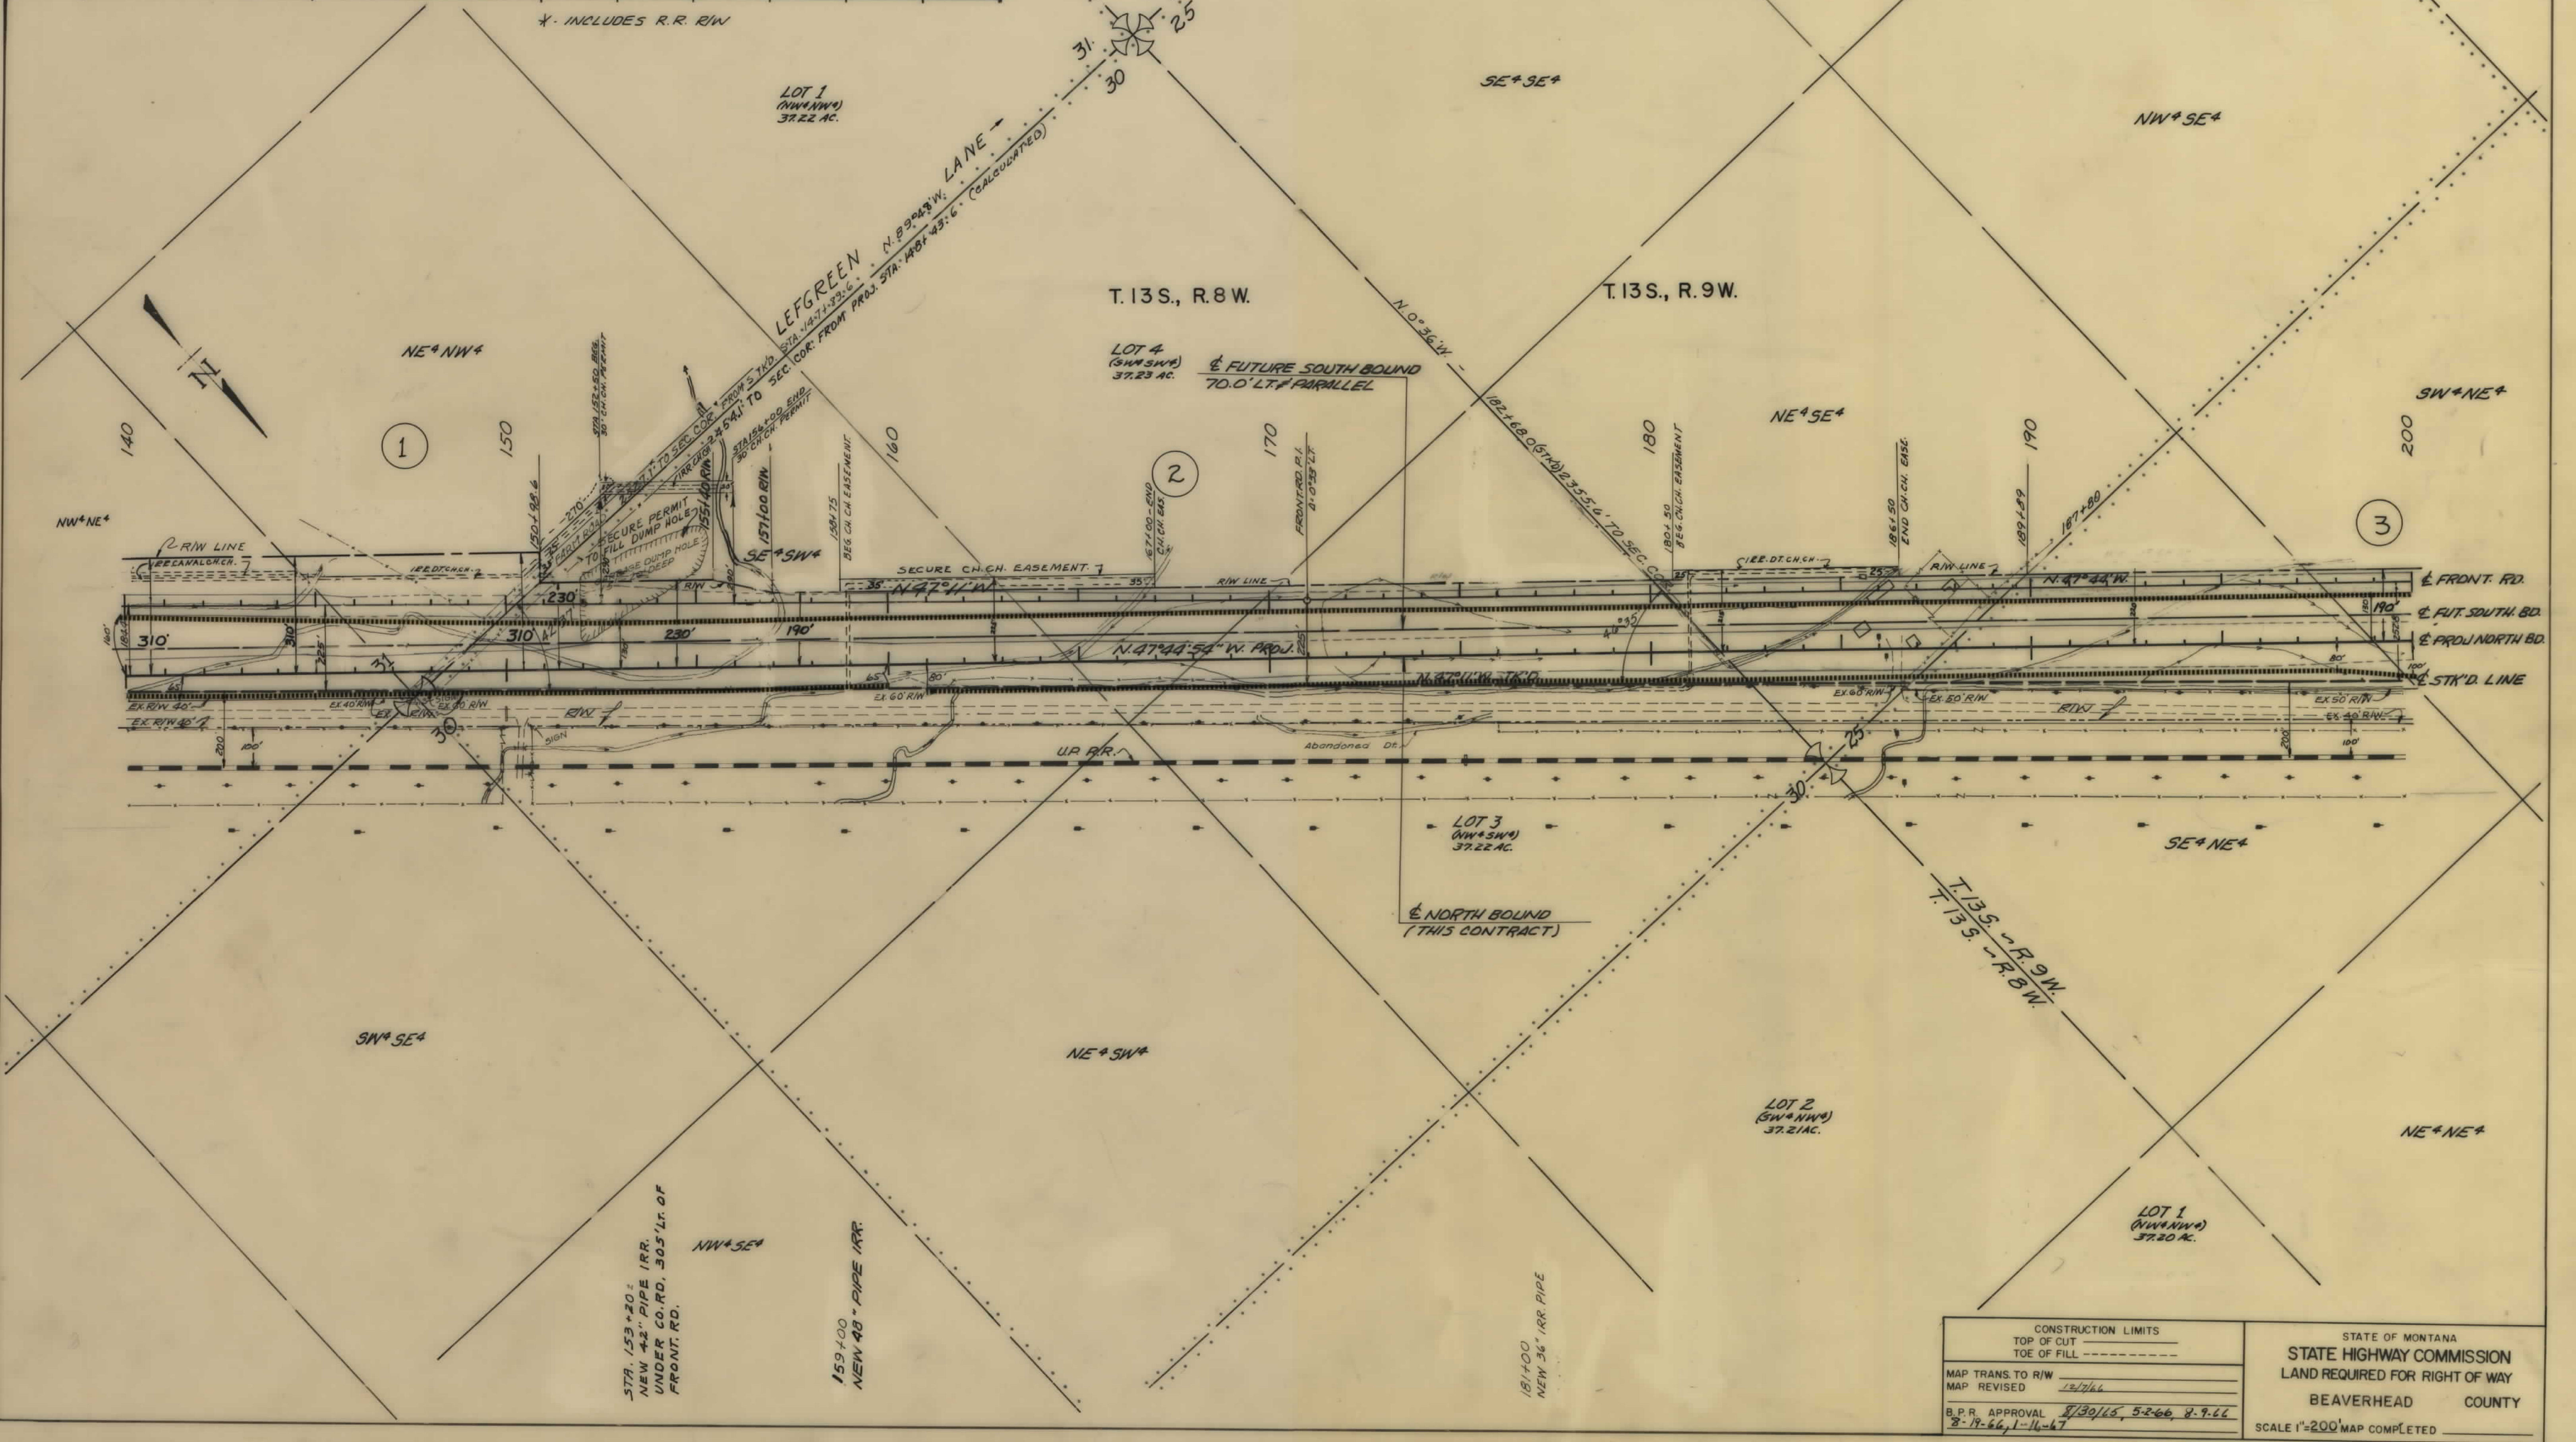

OWNERSHIPS								
PARCEL	NAME	ADDRESS	TOTAL AREA	GROSS R/W AREA	P.T.W. AREA	AREA TO BE ACQUIRED	REMAINDER	
							LEFT	RIGHT
3	ROY C. MANNING	LIMA, MONT.	468.51*	25.69	5.16	20.53	408.44	34.38*
4	SHIRLEY M. & HARVEY S. DALMER, WILLIAM S. DALMER	LIMA, MONT.	640.00*	10.35	0.74	9.61	627.31	2.34*
5	H.W. JONES	LIMA, MONT.	680.00*	26.53	3.06	23.47	25.59	627.88*
6	HARRY A. HOENSTINE	LIMA, MONT.	320.00*	31.75	3.30	28.45	165.32	122.93*
9	SCHOOL DIST. NO. 22	BEAVERHEAD COUNTY	0.50	0.50	0	0.50		


* INCLUDES R.R. R/W

FED. ROAD DIST. NO.	STATE	FED. AID PROJECT NO.	STATE NO.	SHEET NO.	TOTAL SHEETS
8	MONT.	1-15-1(19)17	8151-19	4	7

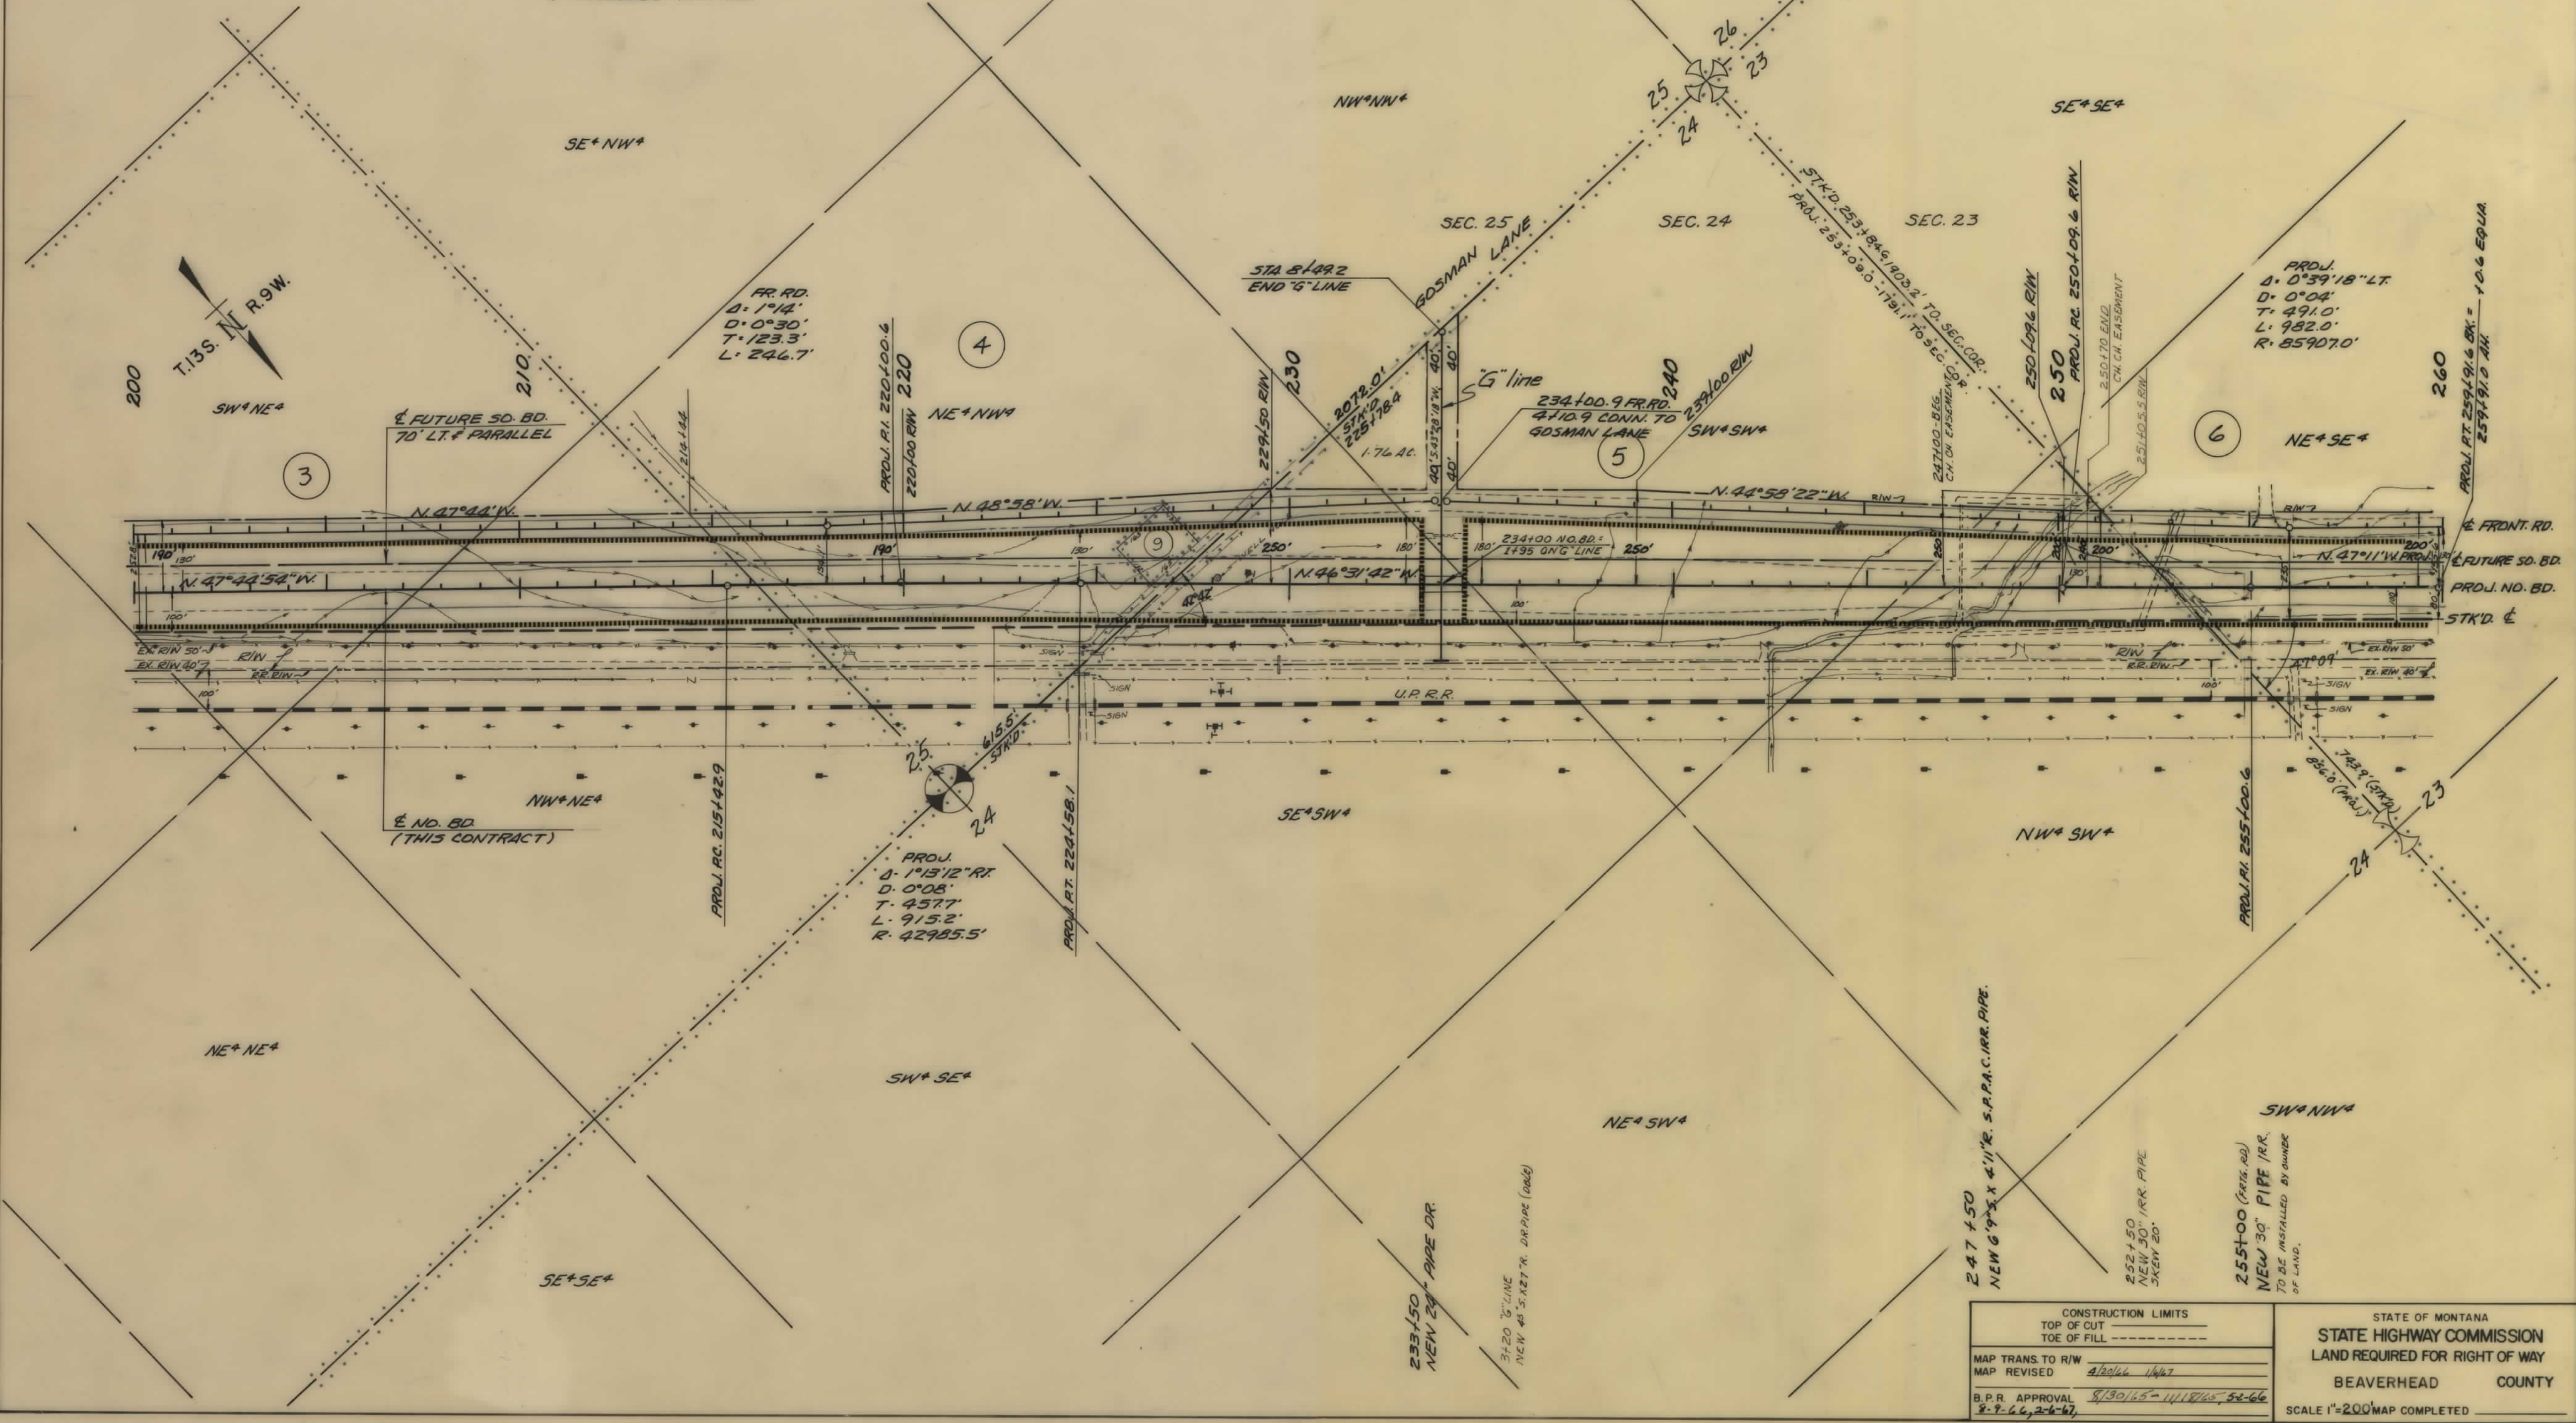


CONSTRUCTION LIMITS		STATE OF MONTANA	
TOP OF CUT	-----	STATE HIGHWAY COMMISSION	
TOE OF FILL	-----	LAND REQUIRED FOR RIGHT OF WAY	
MAP TRANS. TO R/W	4/20/66	BEAVERHEAD COUNTY	
MAP REVISED	1/4/67	SCALE 1"=200' MAP COMPLETED	
B.P.R. APPROVAL	8/30/65-11/18/65, 5-2-66		
8-9-66, 2-6-67			

FED ROAD DIST NO	STATE	FED AID PROJECT NUMBERS		STATE NO.	SHEET NO	TOTAL SHEETS
		CONST NO	R-W NO.			
8	MONT		I-15-I(19)17	815I-19	5	7

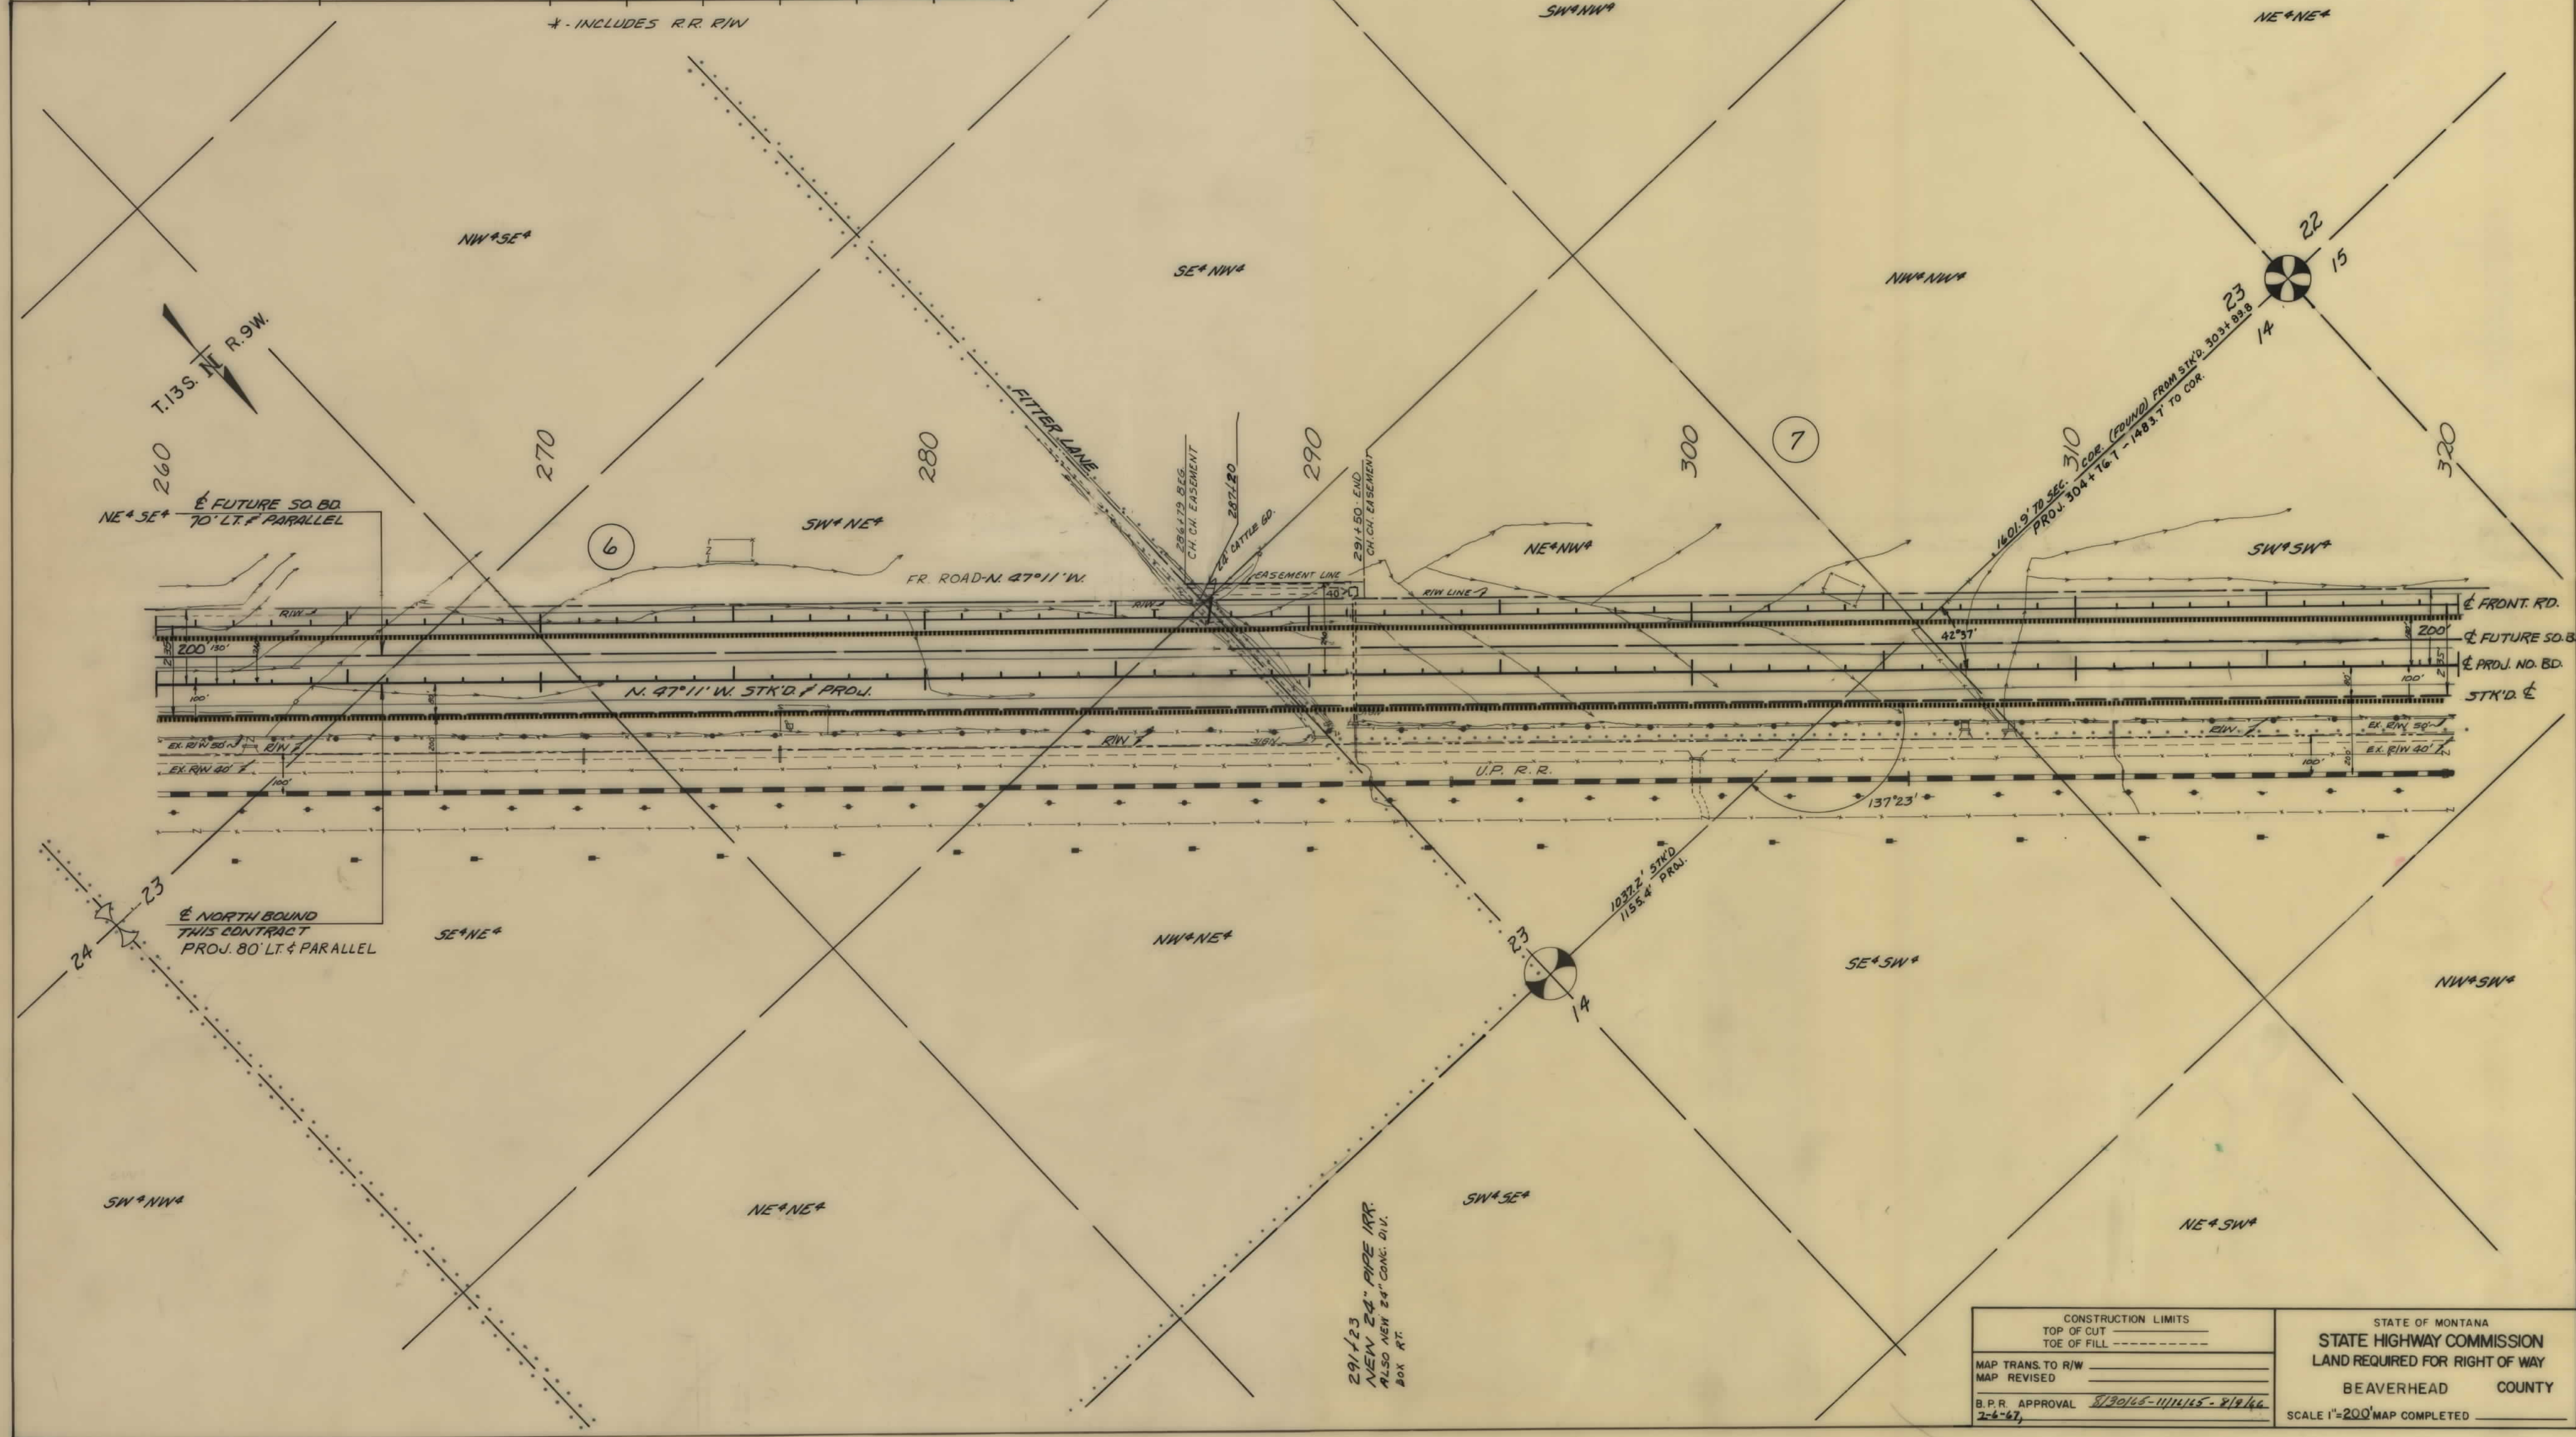

OWNERSHIPS								
PARCEL	NAME	ADDRESS	TOTAL AREA	GROSS R/W AREA	P.T.W. AREA	AREA TO BE ACQUIRED	REMAINDER	
							LEFT	RIGHT
7	DON & JEAN H. DETTON	LIMA, MONT.	824.16	97.30	11.93	85.37	726.86	
8	STATE OF MONTANA		160.00	2.30	0.01	2.29	157.70	

FED. ROAD DIST. NO.	STATE	FED. AID PROJECT NUMBERS		STATE NO.	SHEET NO.	TOTAL SHEETS
		CONST. NO.	R/W NO.			
8	MONT.		1-15-1(19)17	8151-19	6	7

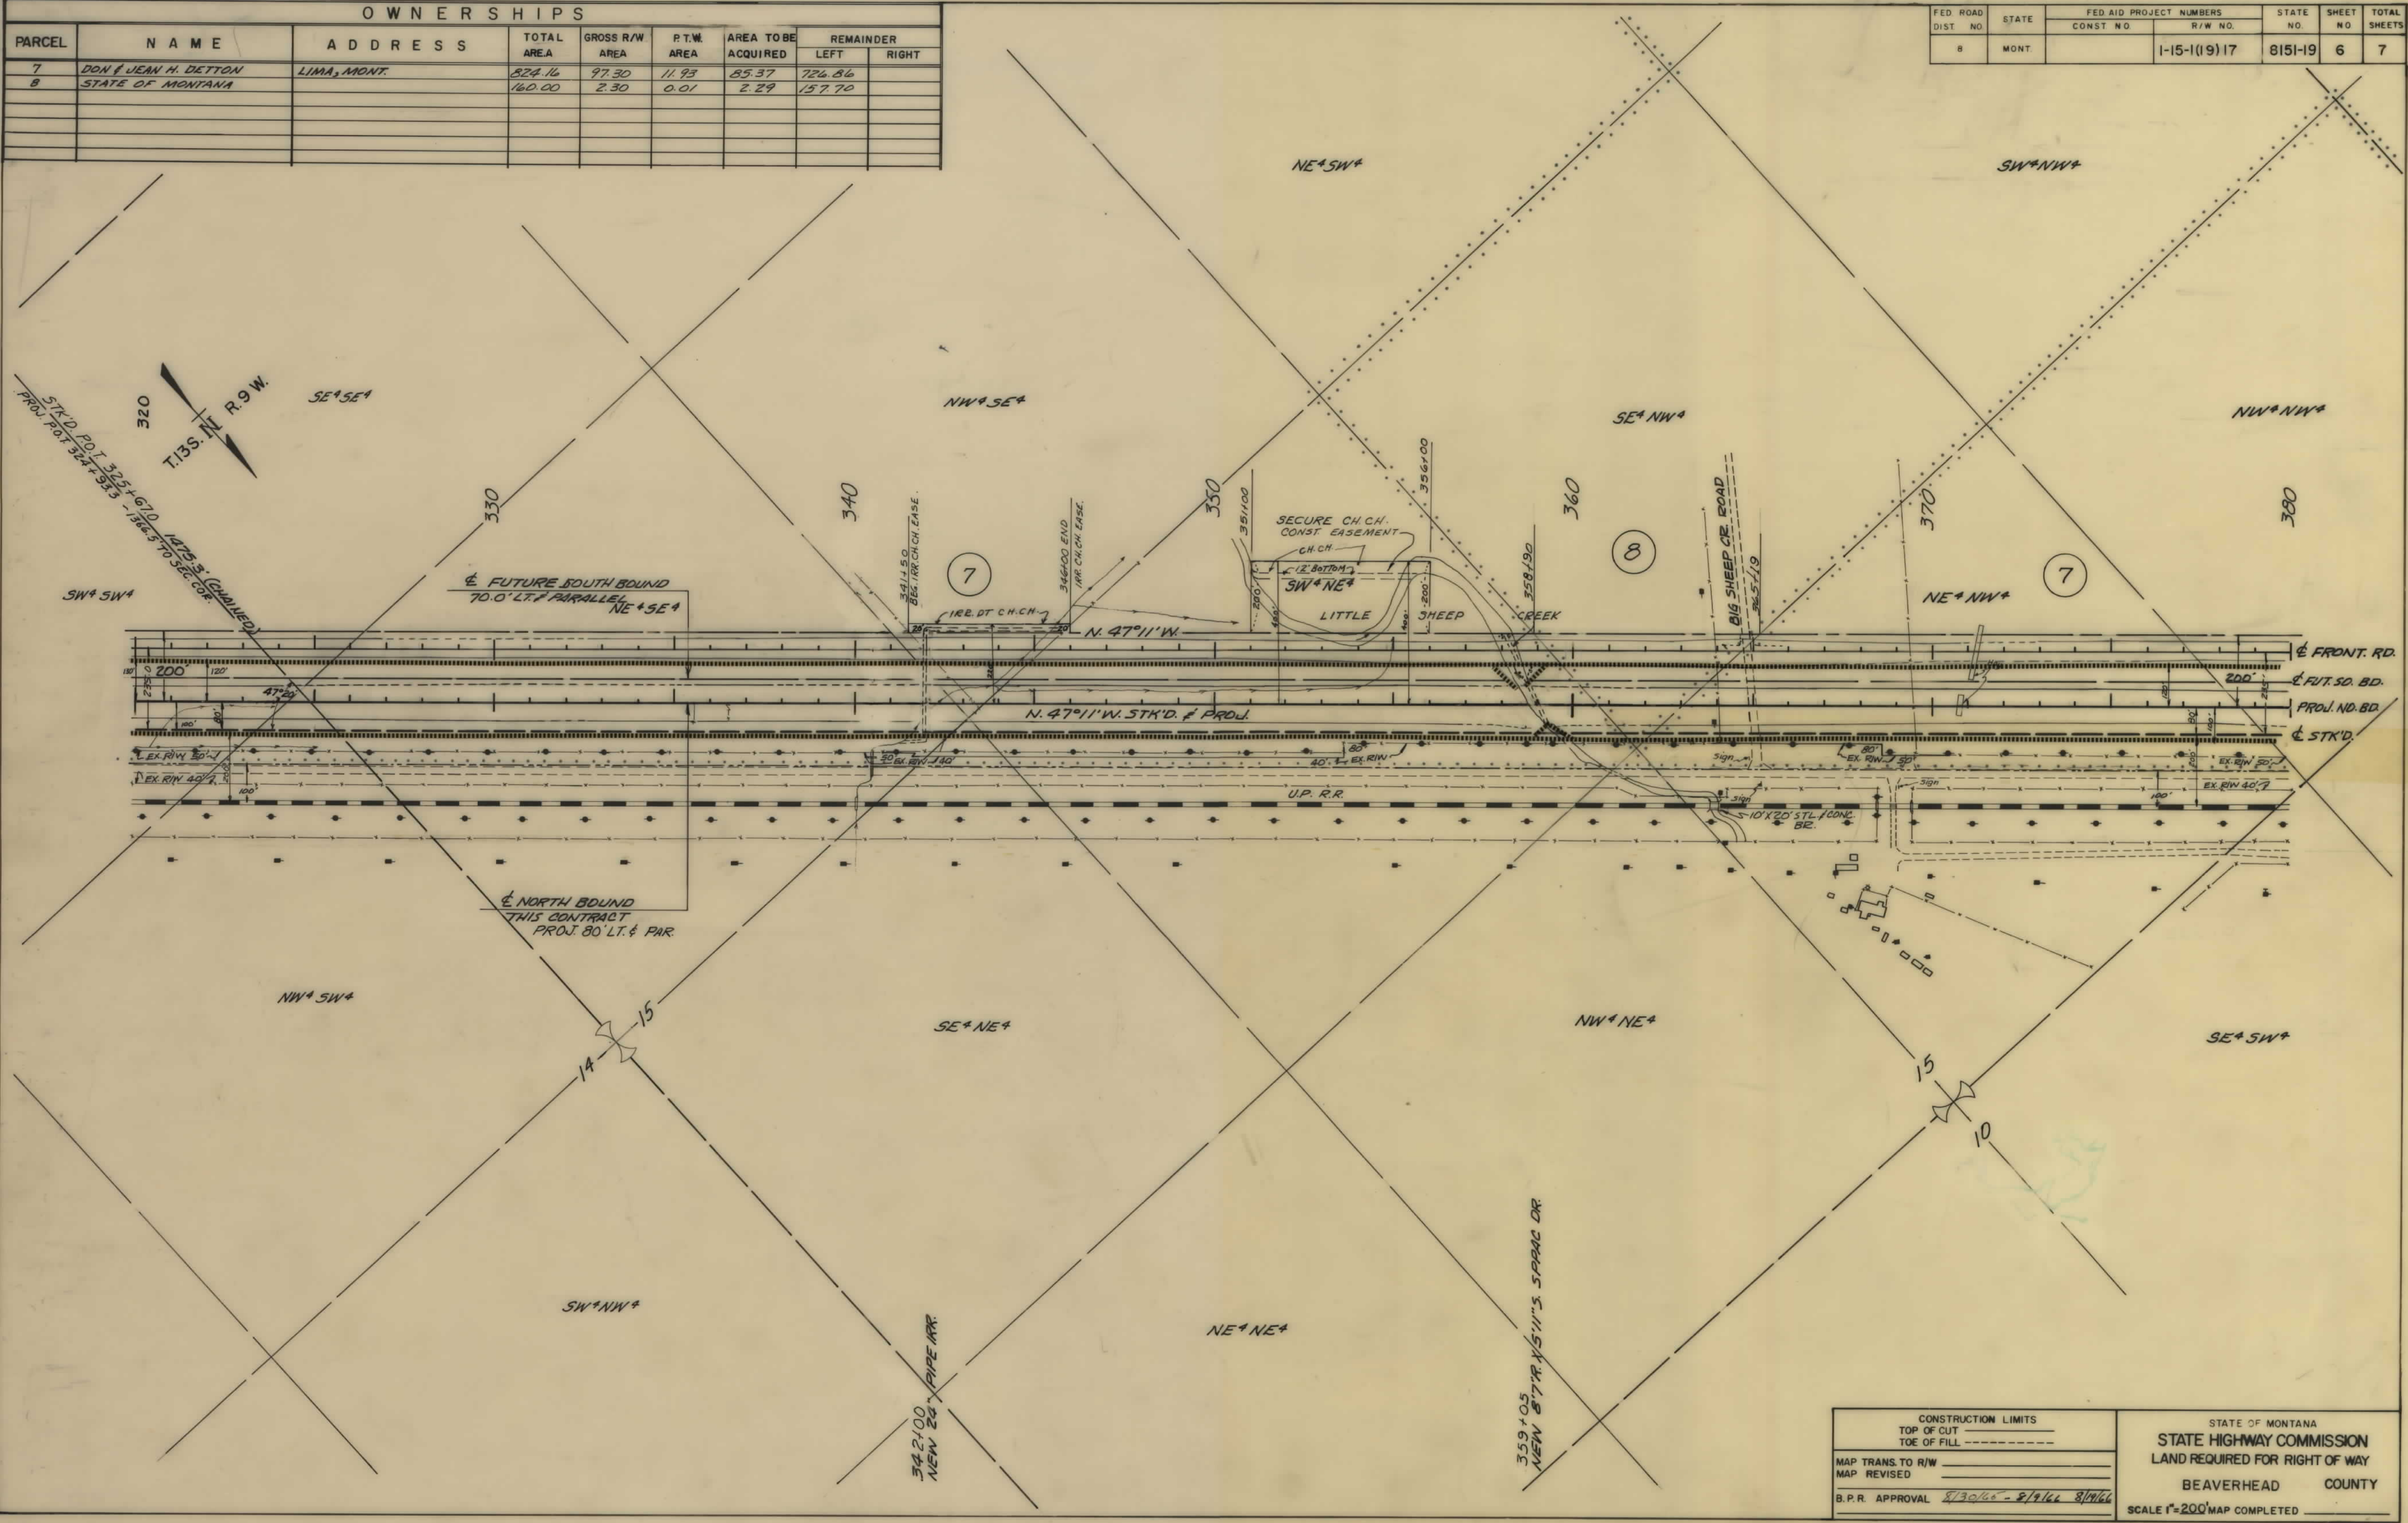

CONSTRUCTION LIMITS	
TOP OF CUT	_____
TOE OF FILL	_____
MAP TRANS. TO R/W	_____
MAP REVISED	_____
B.P.R. APPROVAL	8/30/66 - 8/19/66 8/19/66

STATE OF MONTANA	
STATE HIGHWAY COMMISSION	
LAND REQUIRED FOR RIGHT OF WAY	
BEAVERHEAD	COUNTY
SCALE 1"=200' MAP COMPLETED _____	

OWNERSHIPS							
PARCEL	NAME	ADDRESS	TOTAL AREA	GROSS R/W AREA	P.T.W. AREA	AREA TO BE ACQUIRED	REMAINDER
							LEFT RIGHT
7	DON & JEAN H. DETTON	LIMA, MONT.	824.16	97.30	11.93	85.37	726.86
7A	DON & JEAN H. DETTON	LIMA, MONT.	726.86	0.60		0.60	726.26

FED. ROAD DIST. NO.	STATE	FED. AID PROJECT NUMBERS		STATE NO.	SHEET NO.	TOTAL SHEETS
		CONST. NO.	R. # NO.			
8	MONT.		1-15-1(19)17	8151-19	7	7

