


PLANS
NOT
TO
SCALE

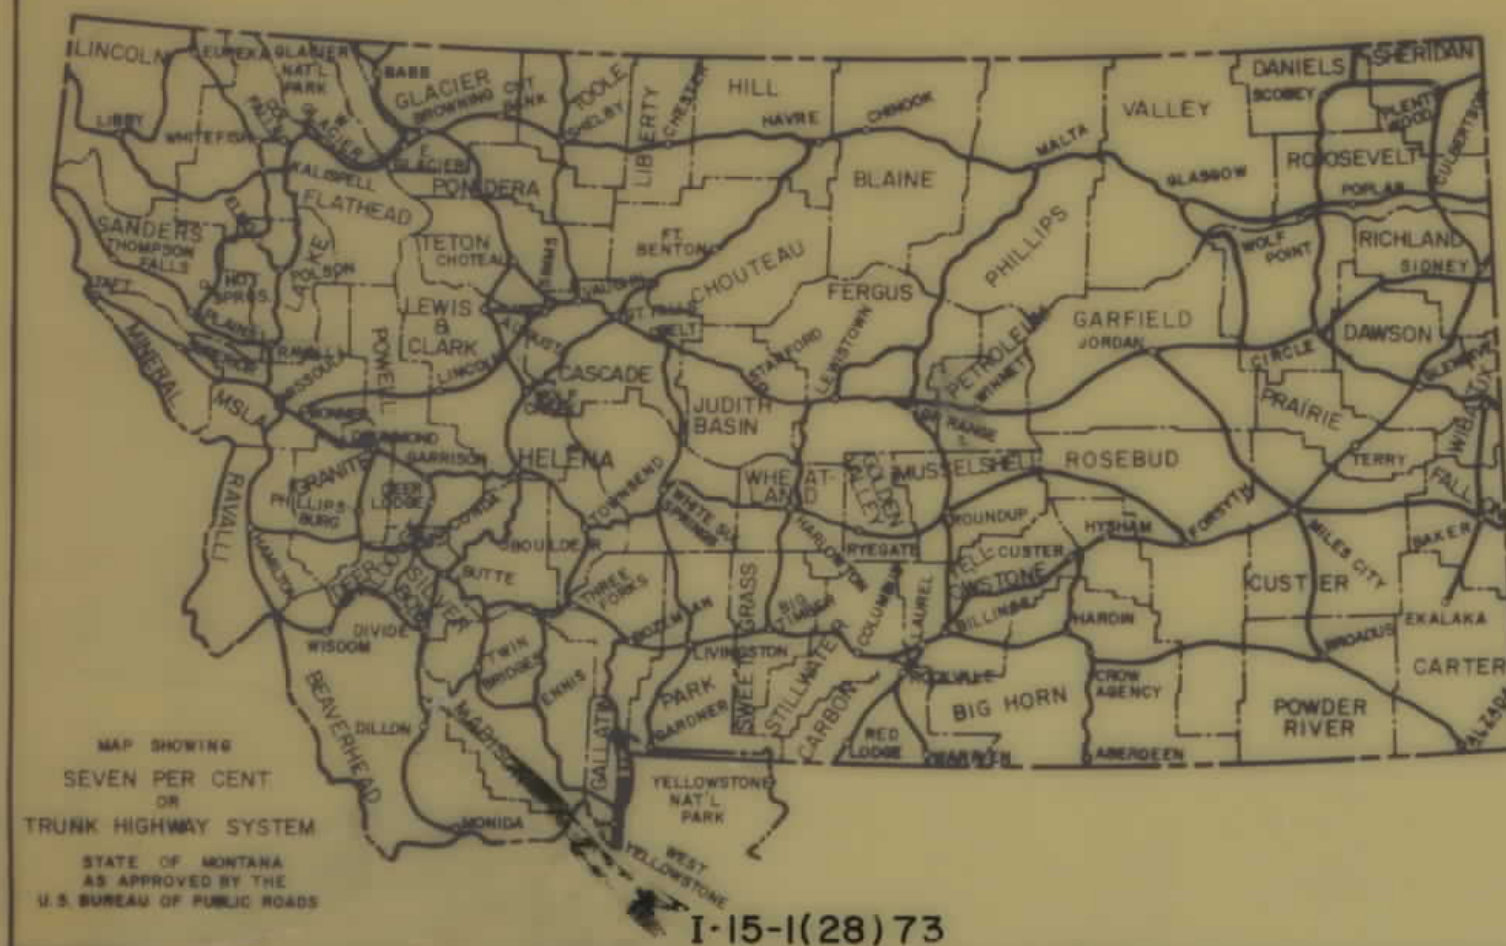


STATE OF MONTANA
STATE HIGHWAY COMMISSION
RIGHT OF WAY PLAN OF
FEDERAL AID PROJECT NO.
1-15-1(28) 73 R/W
APEX-BROWNS BRIDGE
BEAVERHEAD COUNTY
LENGTH 10.196 MILES

FED. ROAD DIST. NO.	STATE OF	FED. AID PROJECT NUMBERS		STATE NO.	SHEET NO.	TOTAL SHEETS
		CONST. NO.	R/W NO.			
8	MONTANA	1-15-1(30)73	1-15-1(28)73	0151-28	1	27



APEX-BROWNS BRIDGE

INDEX		
PARCEL NO.	OWNERSHIPS	SHEET NO.
1	D.V. HAGENBARTH	3-5
2	MARCUS H. STAUDENHAR	3-3
3	UNITED STATES OF AMERICA	8-3
4	BRYAN (3 OWNERS)	9-10
5	COGANOVNER & RAFFETY (4 OWNERS)	10-11
6	E. MAYNARD & HOLLY RANDALL SMITH	11-14
7	UNITED STATES OF AMERICA	12-14
8	STATE OF MONTANA	15-16
9	DAVID V. HAGENBARTH	16-17
10	UNITED STATES OF AMERICA	17-18
11	KAMBICH RANCH, INC.	18
12	KAMBICH RANCH, INC.	18
13	KAMBICH RANCH, INC.	19
14	CLARRY & LAVERNE BRADLEY	17-22
15	D.V. HAGENBARTH	19-21
16	UNION PACIFIC RAILROAD	21
17	D.V. HAGENBARTH	21
18	DELETED	
14.1, 14.2	DELETED	
14.3	MACK POOLE, ET AL	20-22

CONVENTIONAL SIGNS	
RIGHT OF WAY LINE	---
CENTERLINE (C) OR PROJECTED LINE	---
STK'D. CENTERLINE	---
PARCEL NUMBER	②
OWNERSHIP BOUNDARY	---
R/W USE EXISTING R/W LT. OR RT.	---
PRESENT TRAVELED WAY (PTW)	---
R/W LINE FENCED	---
RAILROAD R/W	---
CONSTRUCTION LIMITS	CUT --- FILL ---
FENCE LINE	---
CONTROL OF ACCESS WITH FENCE	---
CONTROL OF ACCESS WITHOUT FENCE	---
GATE IN FENCE	---
CATTLE GUARD=24'	---
STATE & NATIONAL BORDER LINES	---
CITY OR TOWN LIMITS LINE	---
COUNTY LINE	---
RESERVATION LINE	---
TOWNSHIP & SECTION LINE	---
1/2 SECTION LINE	---
1/4 SECTION LINE	---
SECTION CORNER	FOUND UNFOUND
1/4 SECTION COR.	---
1/16 SECTION COR.	---
CENTER OF SECTION	---
TELEPHONE OR TELEGRAPH POLES IN PLACE	---
POWER POLES IN PLACE	---
TEL OR TEL OR POWER POLES TO BE MOVED	---
NEW PIPES	---
OLD PIPES IN PLACE	---
OUTLET DITCH	---
INLET DITCH	---
DITCHES	---
CHANNEL CHANL	---
BRIDGE	---
RAILROADS	---

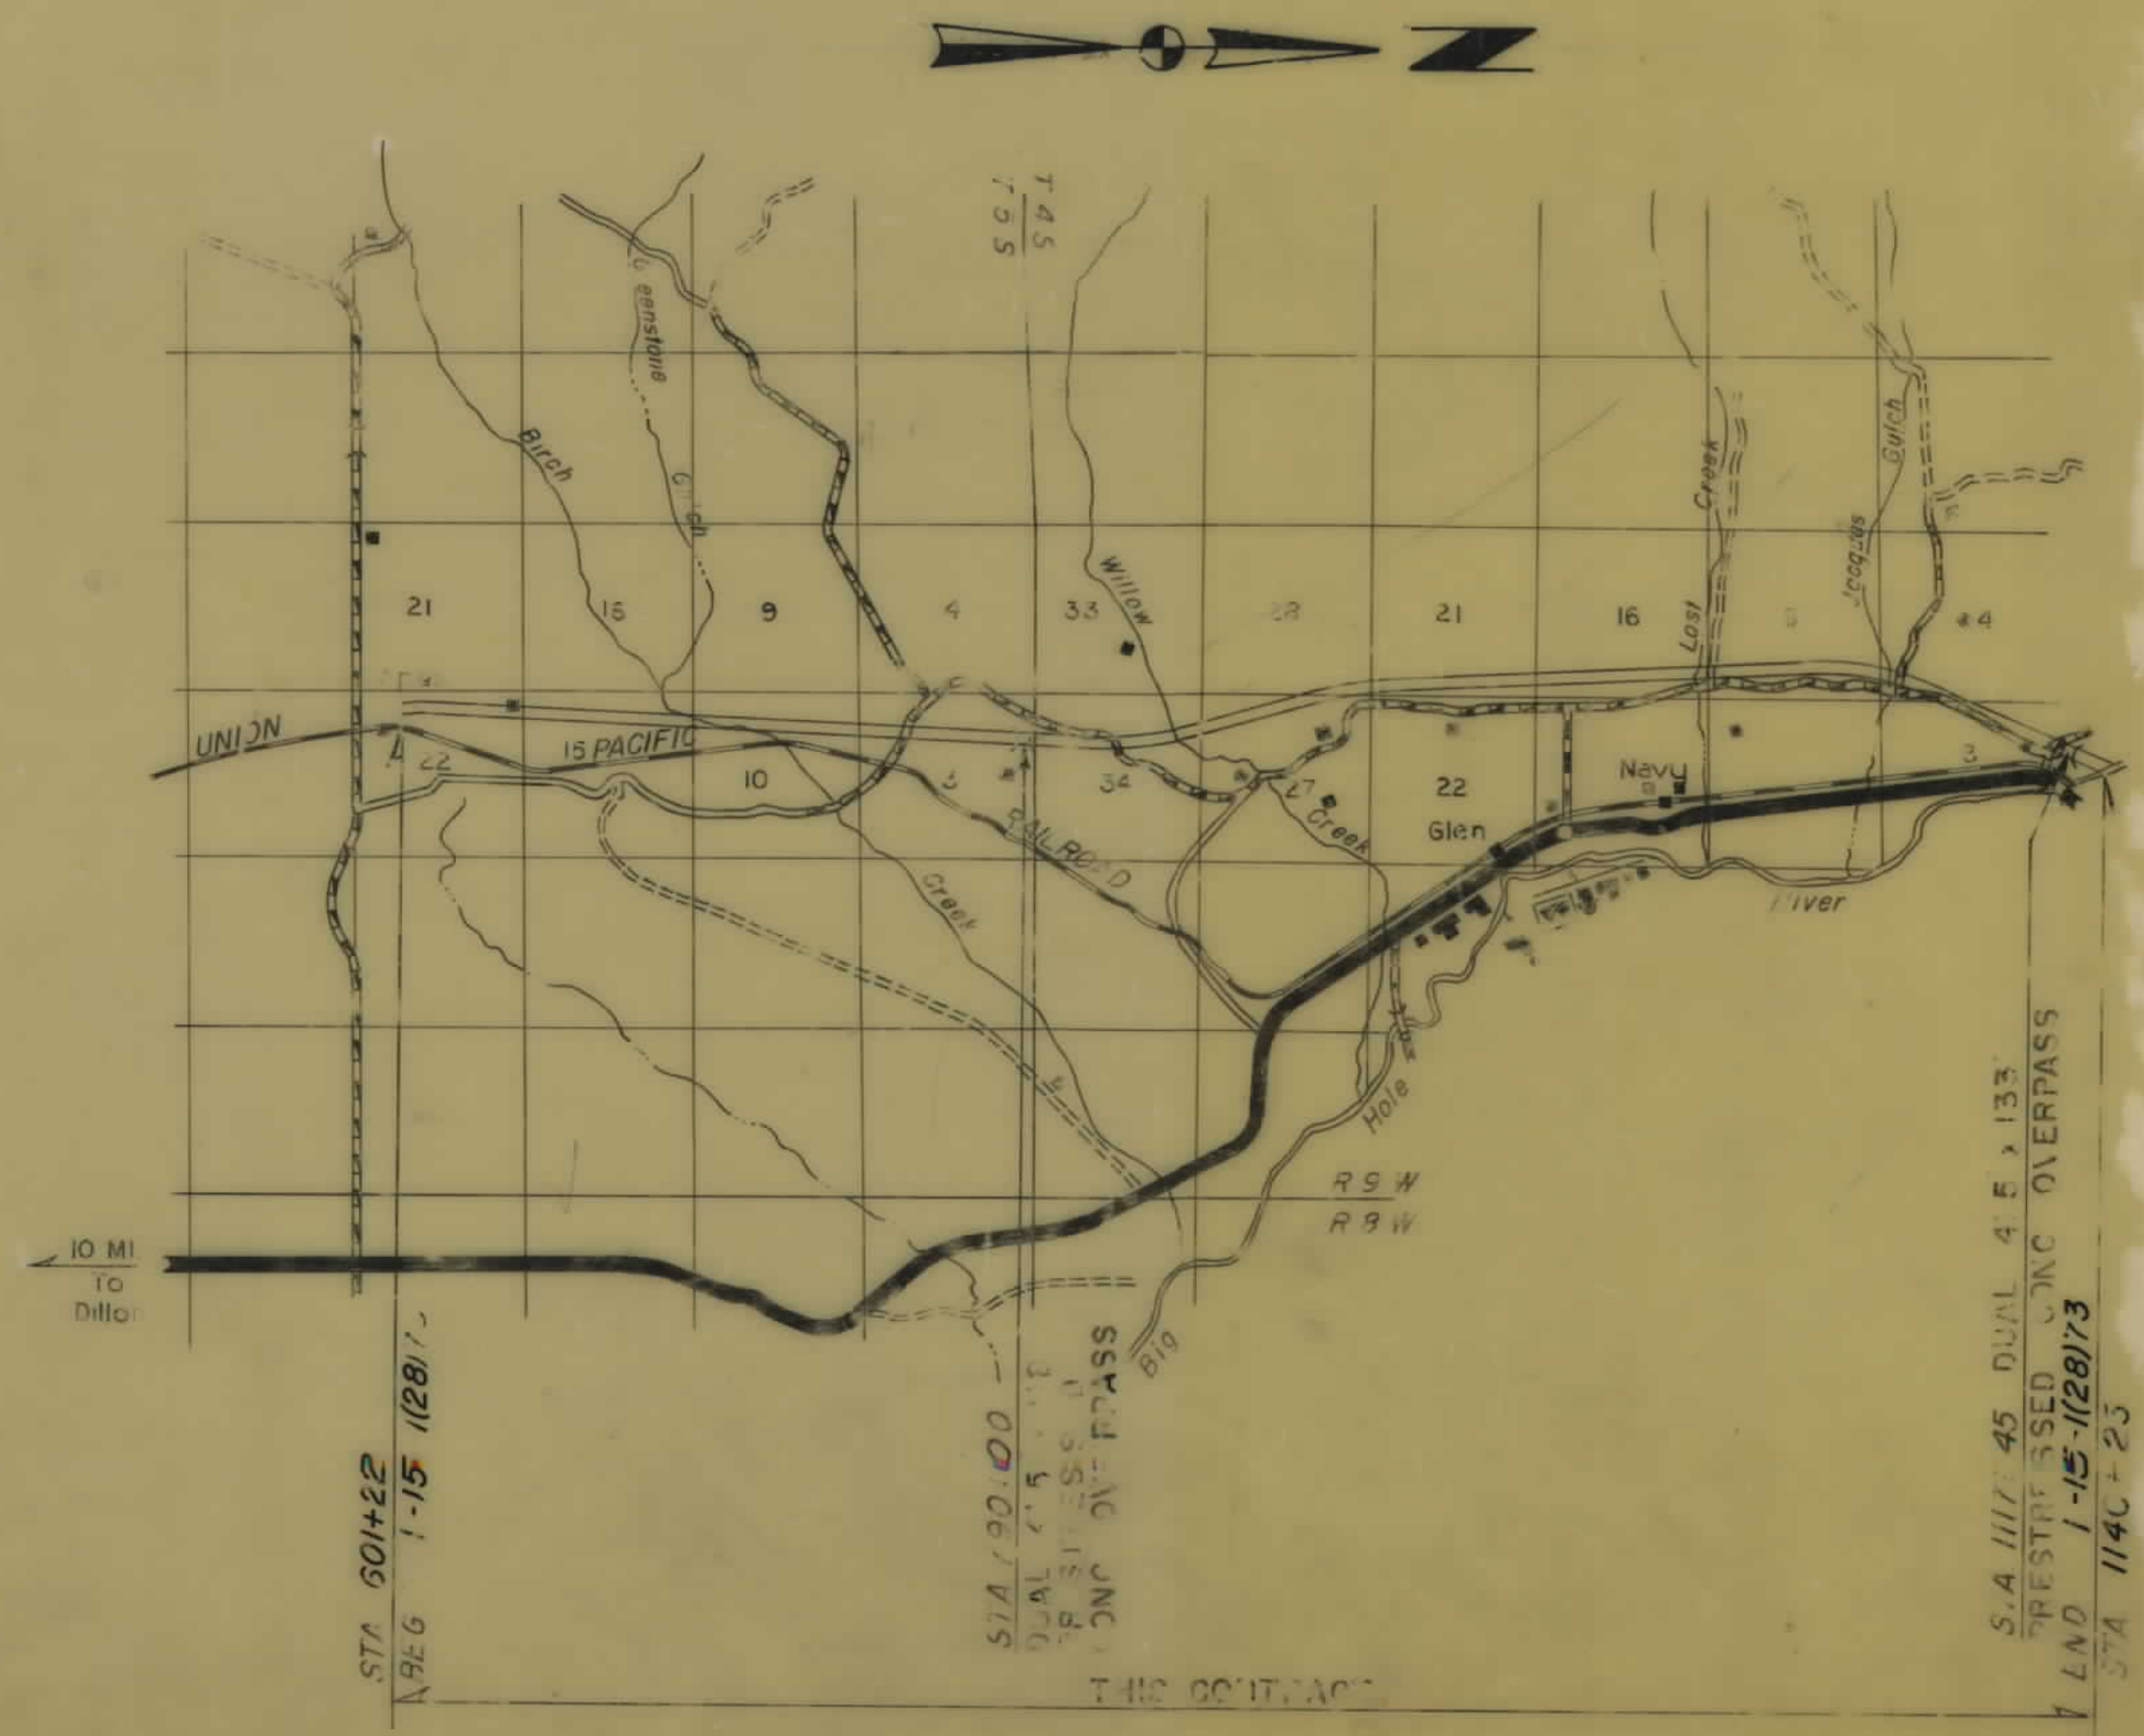

STATE HIGHWAY COMMISSION OF MONTANA	
APPROVED:	
1968	
STATE HIGHWAY ENGINEER	
U.S. DEPARTMENT OF TRANSPORTATION FEDERAL HIGHWAY ADMINISTRATION BUREAU OF PUBLIC ROADS	
APPROVED:	
DIVISION ENGINEER	DATE

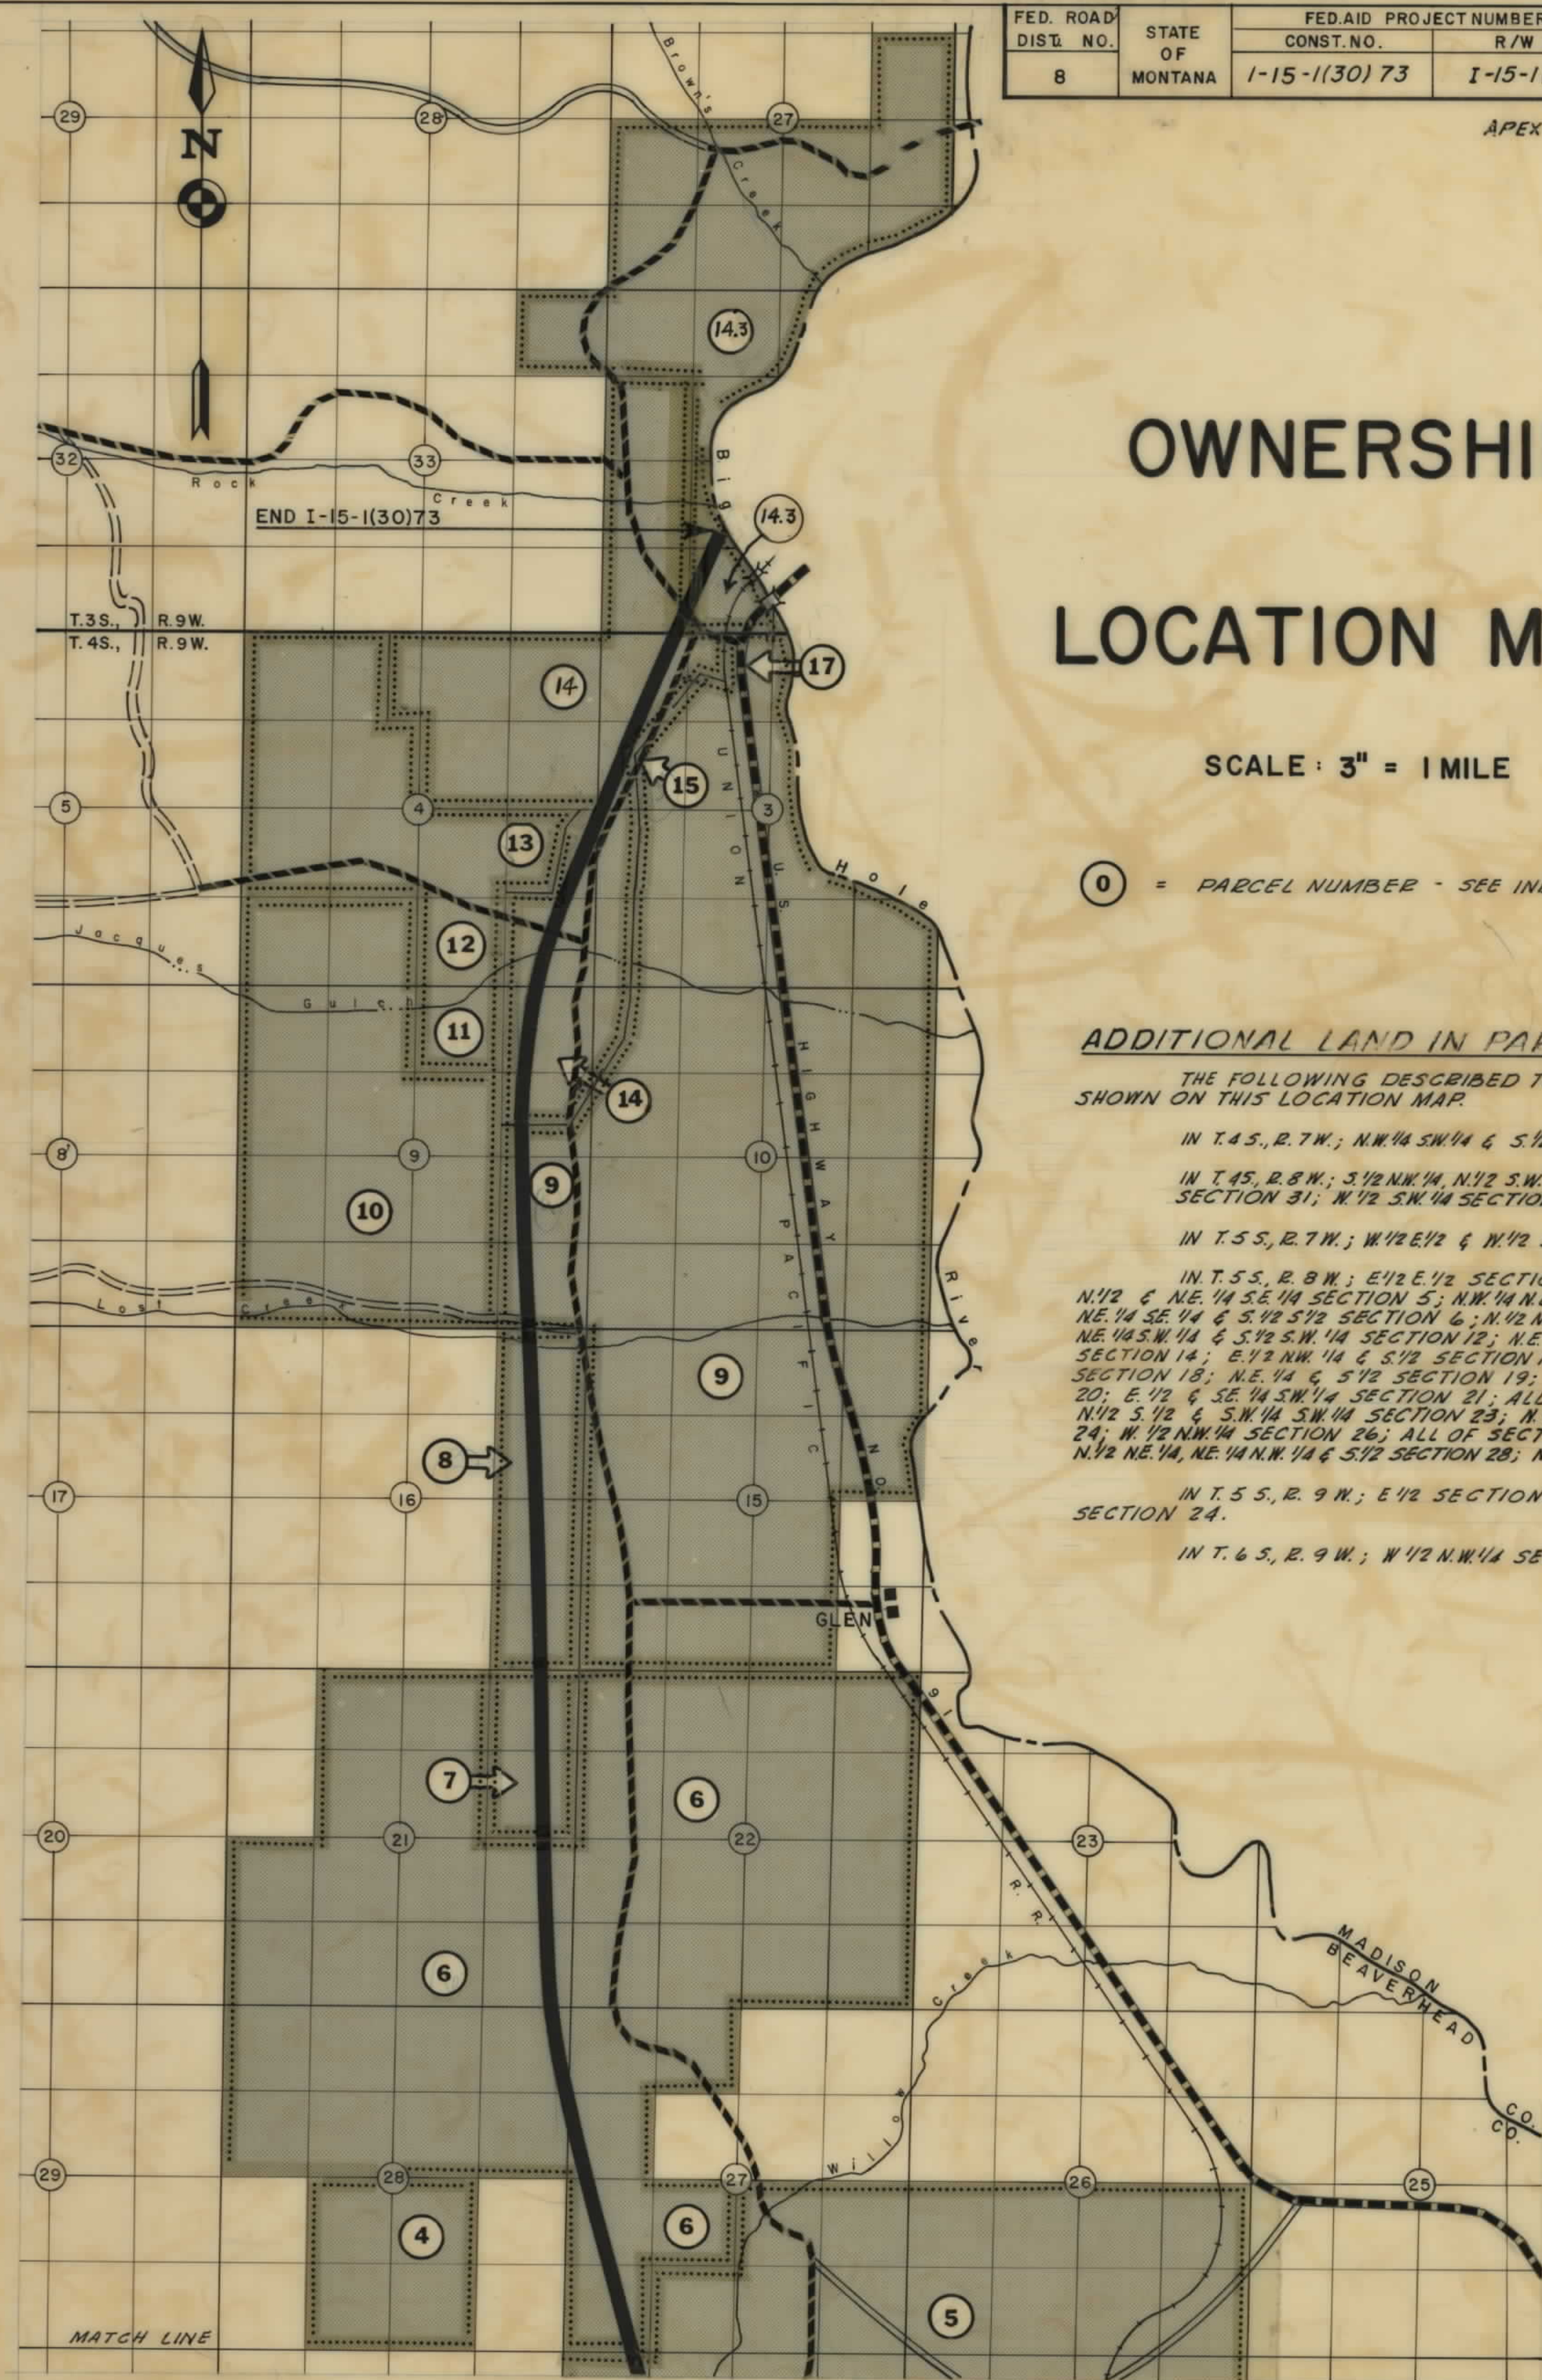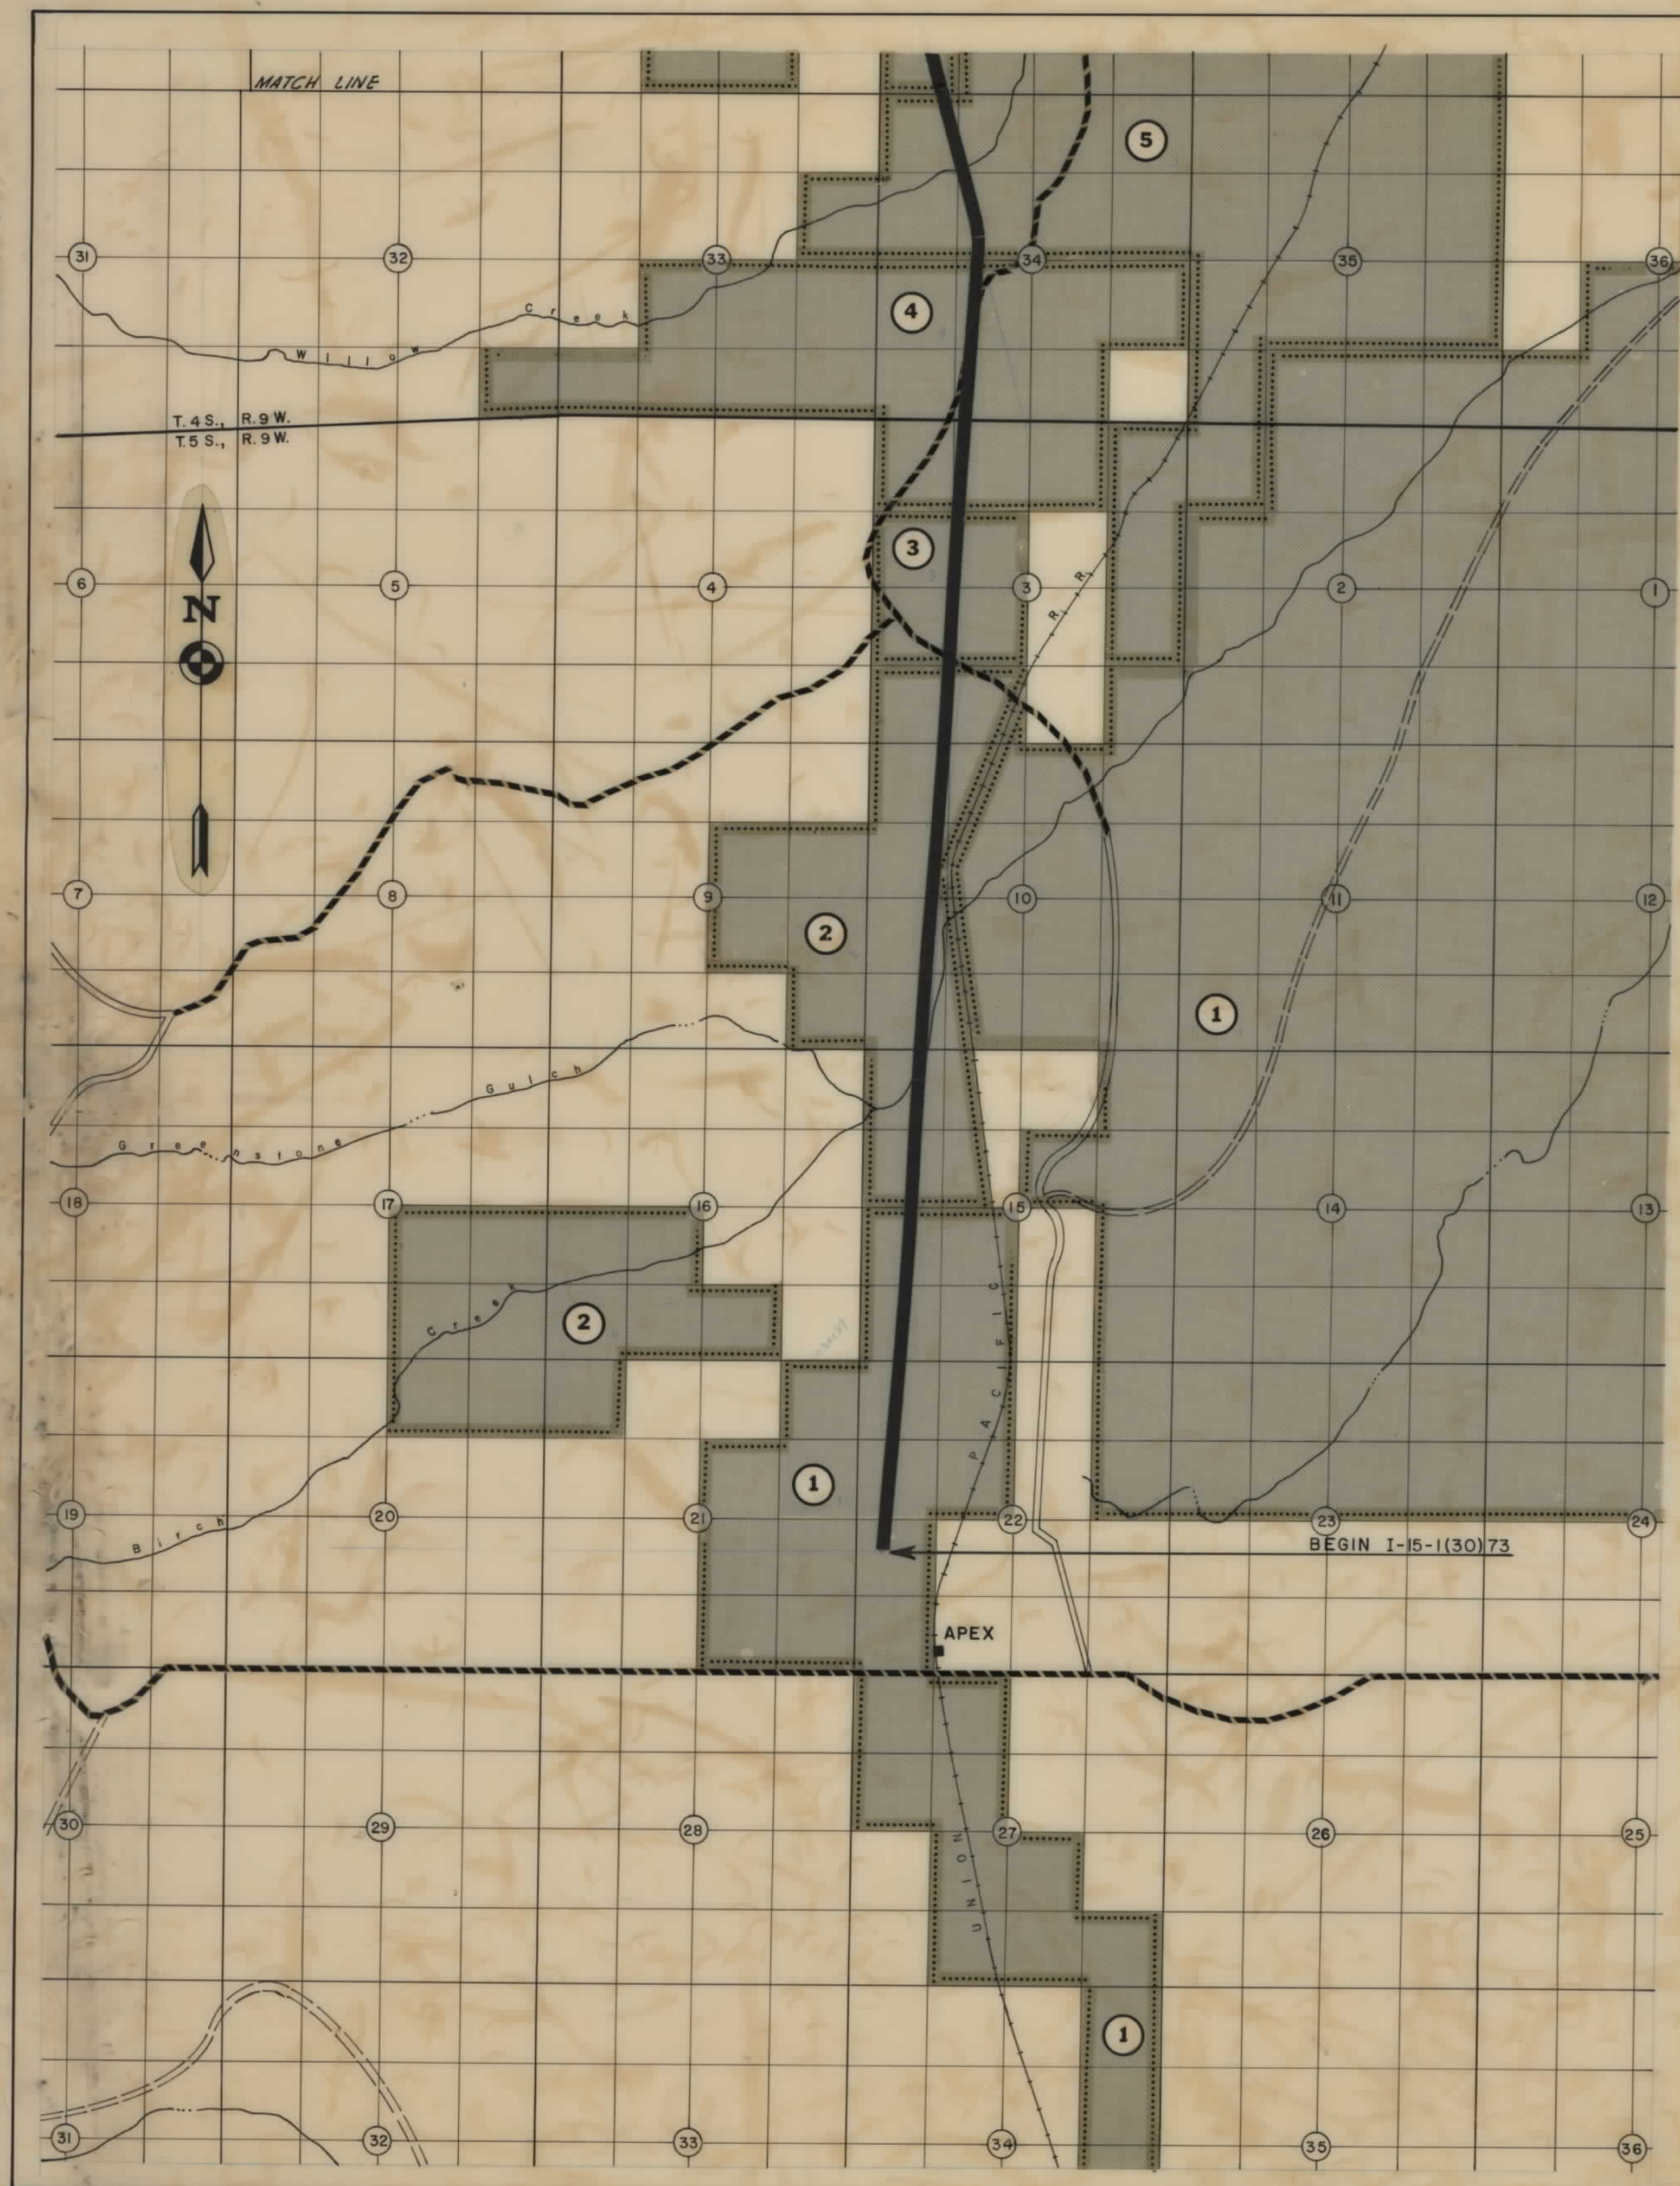

FED. ROAD DIST. NO.	STATE OF	FED. AID PROJECT NUMBERS		STATE NO.	SHEET NO.	TOTAL SHEETS
		CONST. NO.	R/W NO.			
8	MONTANA	1-15-1(30)73	1-15-1(28)73	8151-28	2	22

APEX - BROWNS BRIDGE

OWNERSHIP LOCATION MAP

SCALE: 3" = 1 MILE

0 = PARCEL NUMBER - SEE INDEX, SHEET 1

ADDITIONAL LAND IN PARCEL NO. 1

THE FOLLOWING DESCRIBED TRACTS OF LAND ARE NOT SHOWN ON THIS LOCATION MAP.

IN T.4S., R.7W.; NW 1/4 SW 1/4 & S 1/2 S 1/2 SECTION 31.

IN T.4S., R.8W.; S 1/2 NW 1/4, N 1/2 S.W. 1/4, SE 1/4 S.W. 1/4 & S.E. 1/4 SECTION 31; N 1/2 S.W. 1/4 SECTION 32.

IN T.5S., R.7W.; W 1/2 E 1/2 & N 1/2 SECTION 6.

IN T.5S., R.8W.; E 1/2 E 1/2 SECTION 1; NW 1/4 S.W. 1/4 SECTION 4; N 1/2 & NE 1/4 SE 1/4 SECTION 5; NW 1/4 NE 1/4, S 1/2 NE 1/4, N 1/2 NW 1/4, NE 1/4 SE 1/4 & S 1/2 S.W. 1/4 SECTION 6; N 1/2 NE 1/4, S.W. 1/4 NE 1/4, E 1/2 NW 1/4, NE 1/4 S.W. 1/4 & S 1/2 S.W. 1/4 SECTION 12; NE 1/4 & S 1/2 SECTION 13; S 1/2 SECTION 14; E 1/2 NW 1/4 & S 1/2 SECTION 15; S.W. 1/4 SECTION 17; S 1/2 SECTION 18; NE 1/4 & S 1/2 SECTION 19; E 1/2 & E 1/2 W 1/2 SECTION 20; E 1/2 & SE 1/4 S.W. 1/4 SECTION 21; ALL OF SECTION 22; N 1/2 N 1/2 S 1/2 & S.W. 1/4 S.W. 1/4 SECTION 23; N 1/2 & NW 1/4 S.W. 1/4 SECTION 24; W 1/2 NW 1/4 SECTION 26; ALL OF SECTION 27 EXCEPT SW 1/4 NE 1/4; N 1/2 NE 1/4, NE 1/4 NW 1/4 & S 1/2 SECTION 28; N 1/2 SECTION 29.

IN T.5S., R.9W.; E 1/2 SECTIONS 1, 12 & 13; NE 1/4 SECTION 24.

IN T.6S., R.9W.; W 1/2 NW 1/4 SECTION 1.

[illegible]

FED. ROAD DIST. NO.	STATE OF	FED.AID PROJECT NUMBERS		STATE	SHEET	TOTAL
		CONST. NO.	R/W NO.	NO.	NO.	SHEETS
8	MONTANA	I-15-1(30) 73	I-15-1(28) 73	8151-28	9	22

SW 1/4 NW 1/4 SEC. 3

LOT 4 SEC. 3

LOT 3 SEC. 3

SE 1/4 NW 1/4 SEC. 3

SW 1/4 SW 1/4 SEC. 34

SE 1/4 SW 1/4 SEC. 34

CONSTRUCTION LIMITS
TOP OF CUT
TOE OF FILL


MAP TRANS. TO R/W
MAP REVISED

BPR. APPROVAL

STATE OF MONTANA
STATE HIGHWAY COMMISSION
LAND REQUIRED FOR RIGHT OF WAY
BEAVERHEAD COUNTY
SCALE 1" = 100' MAP COMPLETED


[illegible]

APEX-BROWNS BRIDGE

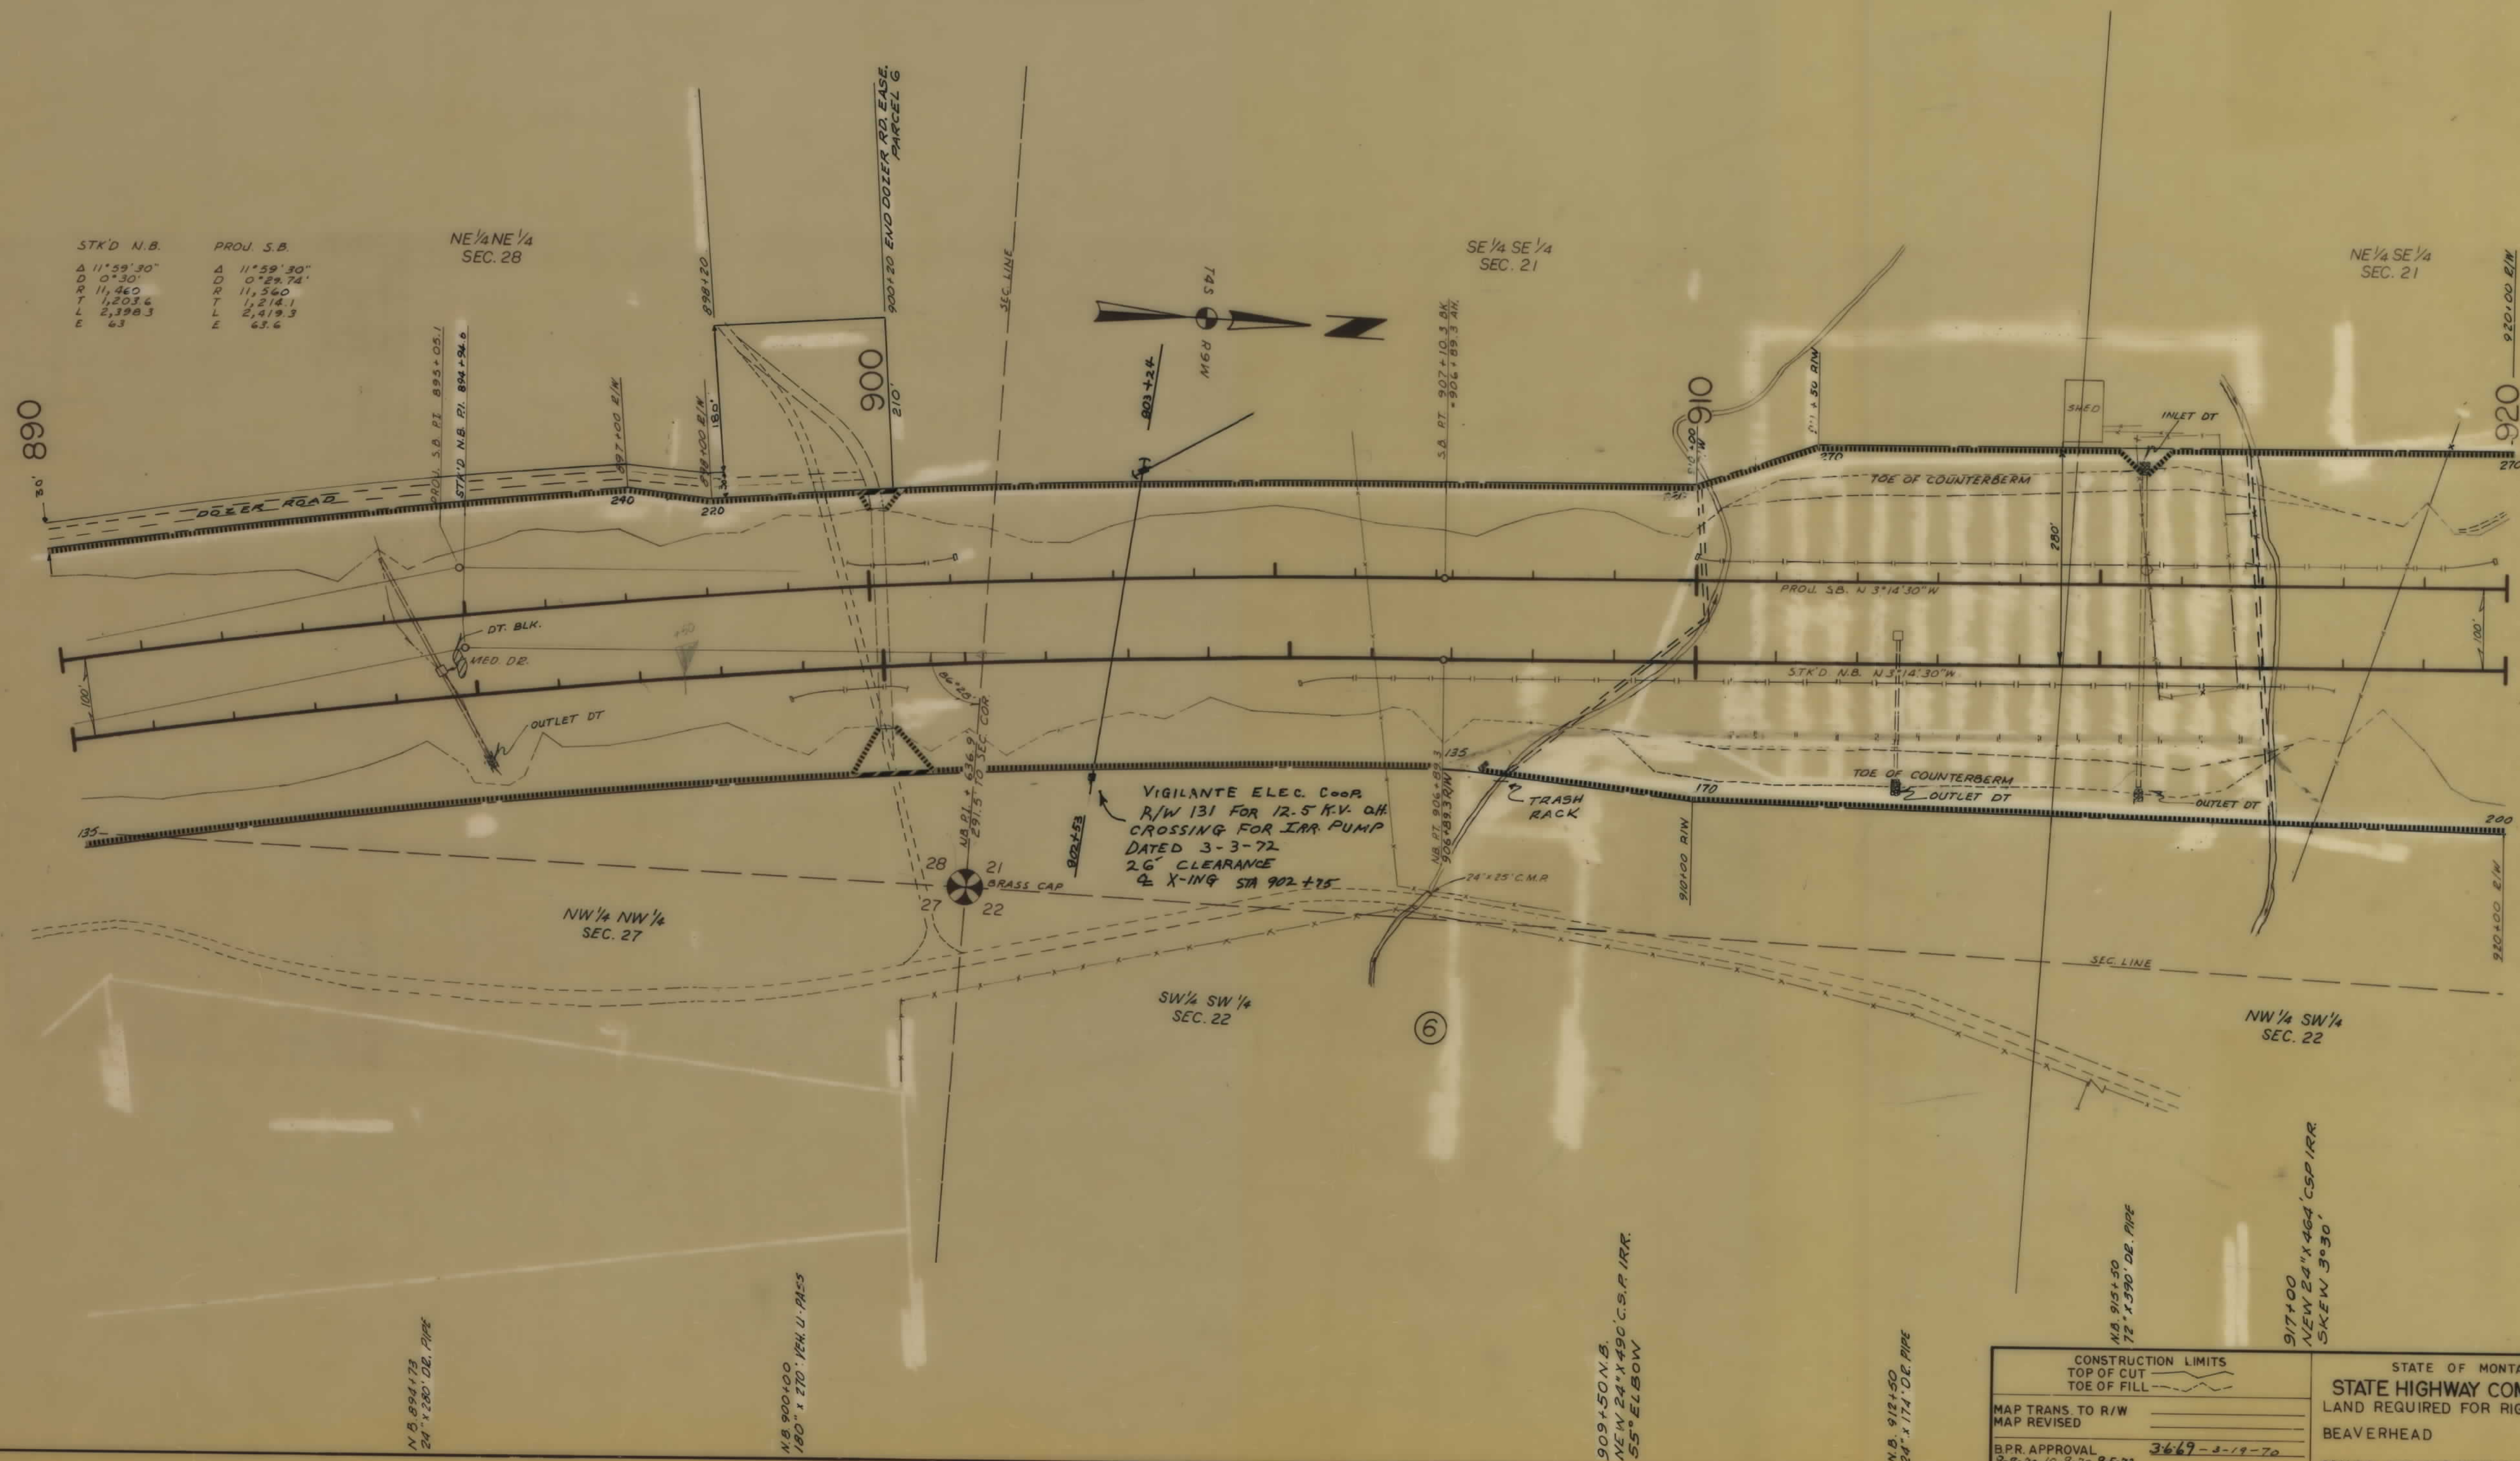

[illegible]


APEX - BROWNS BRIDGE

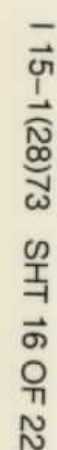

OWNERSHIPS								
PARCEL	N A M E	A D D R E S S	TOTAL AREA	GROSS R/W AREA	P.T.W. AREA	AREATO BE ACQUIRED	REMAINDER LEFT	REMAINDER RIGHT
9	DAVID V. HAGENBARTH	DILLON, MONTANA	1,580.0	37.5	2.3	35.2		
10	UNITED STATES OF AMERICA	WASHINGTON, D.C.		2.7		2.7		
14	G. LARRY ELAVERNE BRADLEY	SEE SHEET 22						

FED. ROAD DIST. NO.	STATE OF	FED. AID PROJECT NUMBERS	STATE NO.	SHEET NO.	TOTAL SHEETS
8	MONTANA	CONST. NO. I-15-1(30) 73 R/W NO. I-15-1(28) 73	8151-28	17	22


APEX - BROWNS BRIDGE

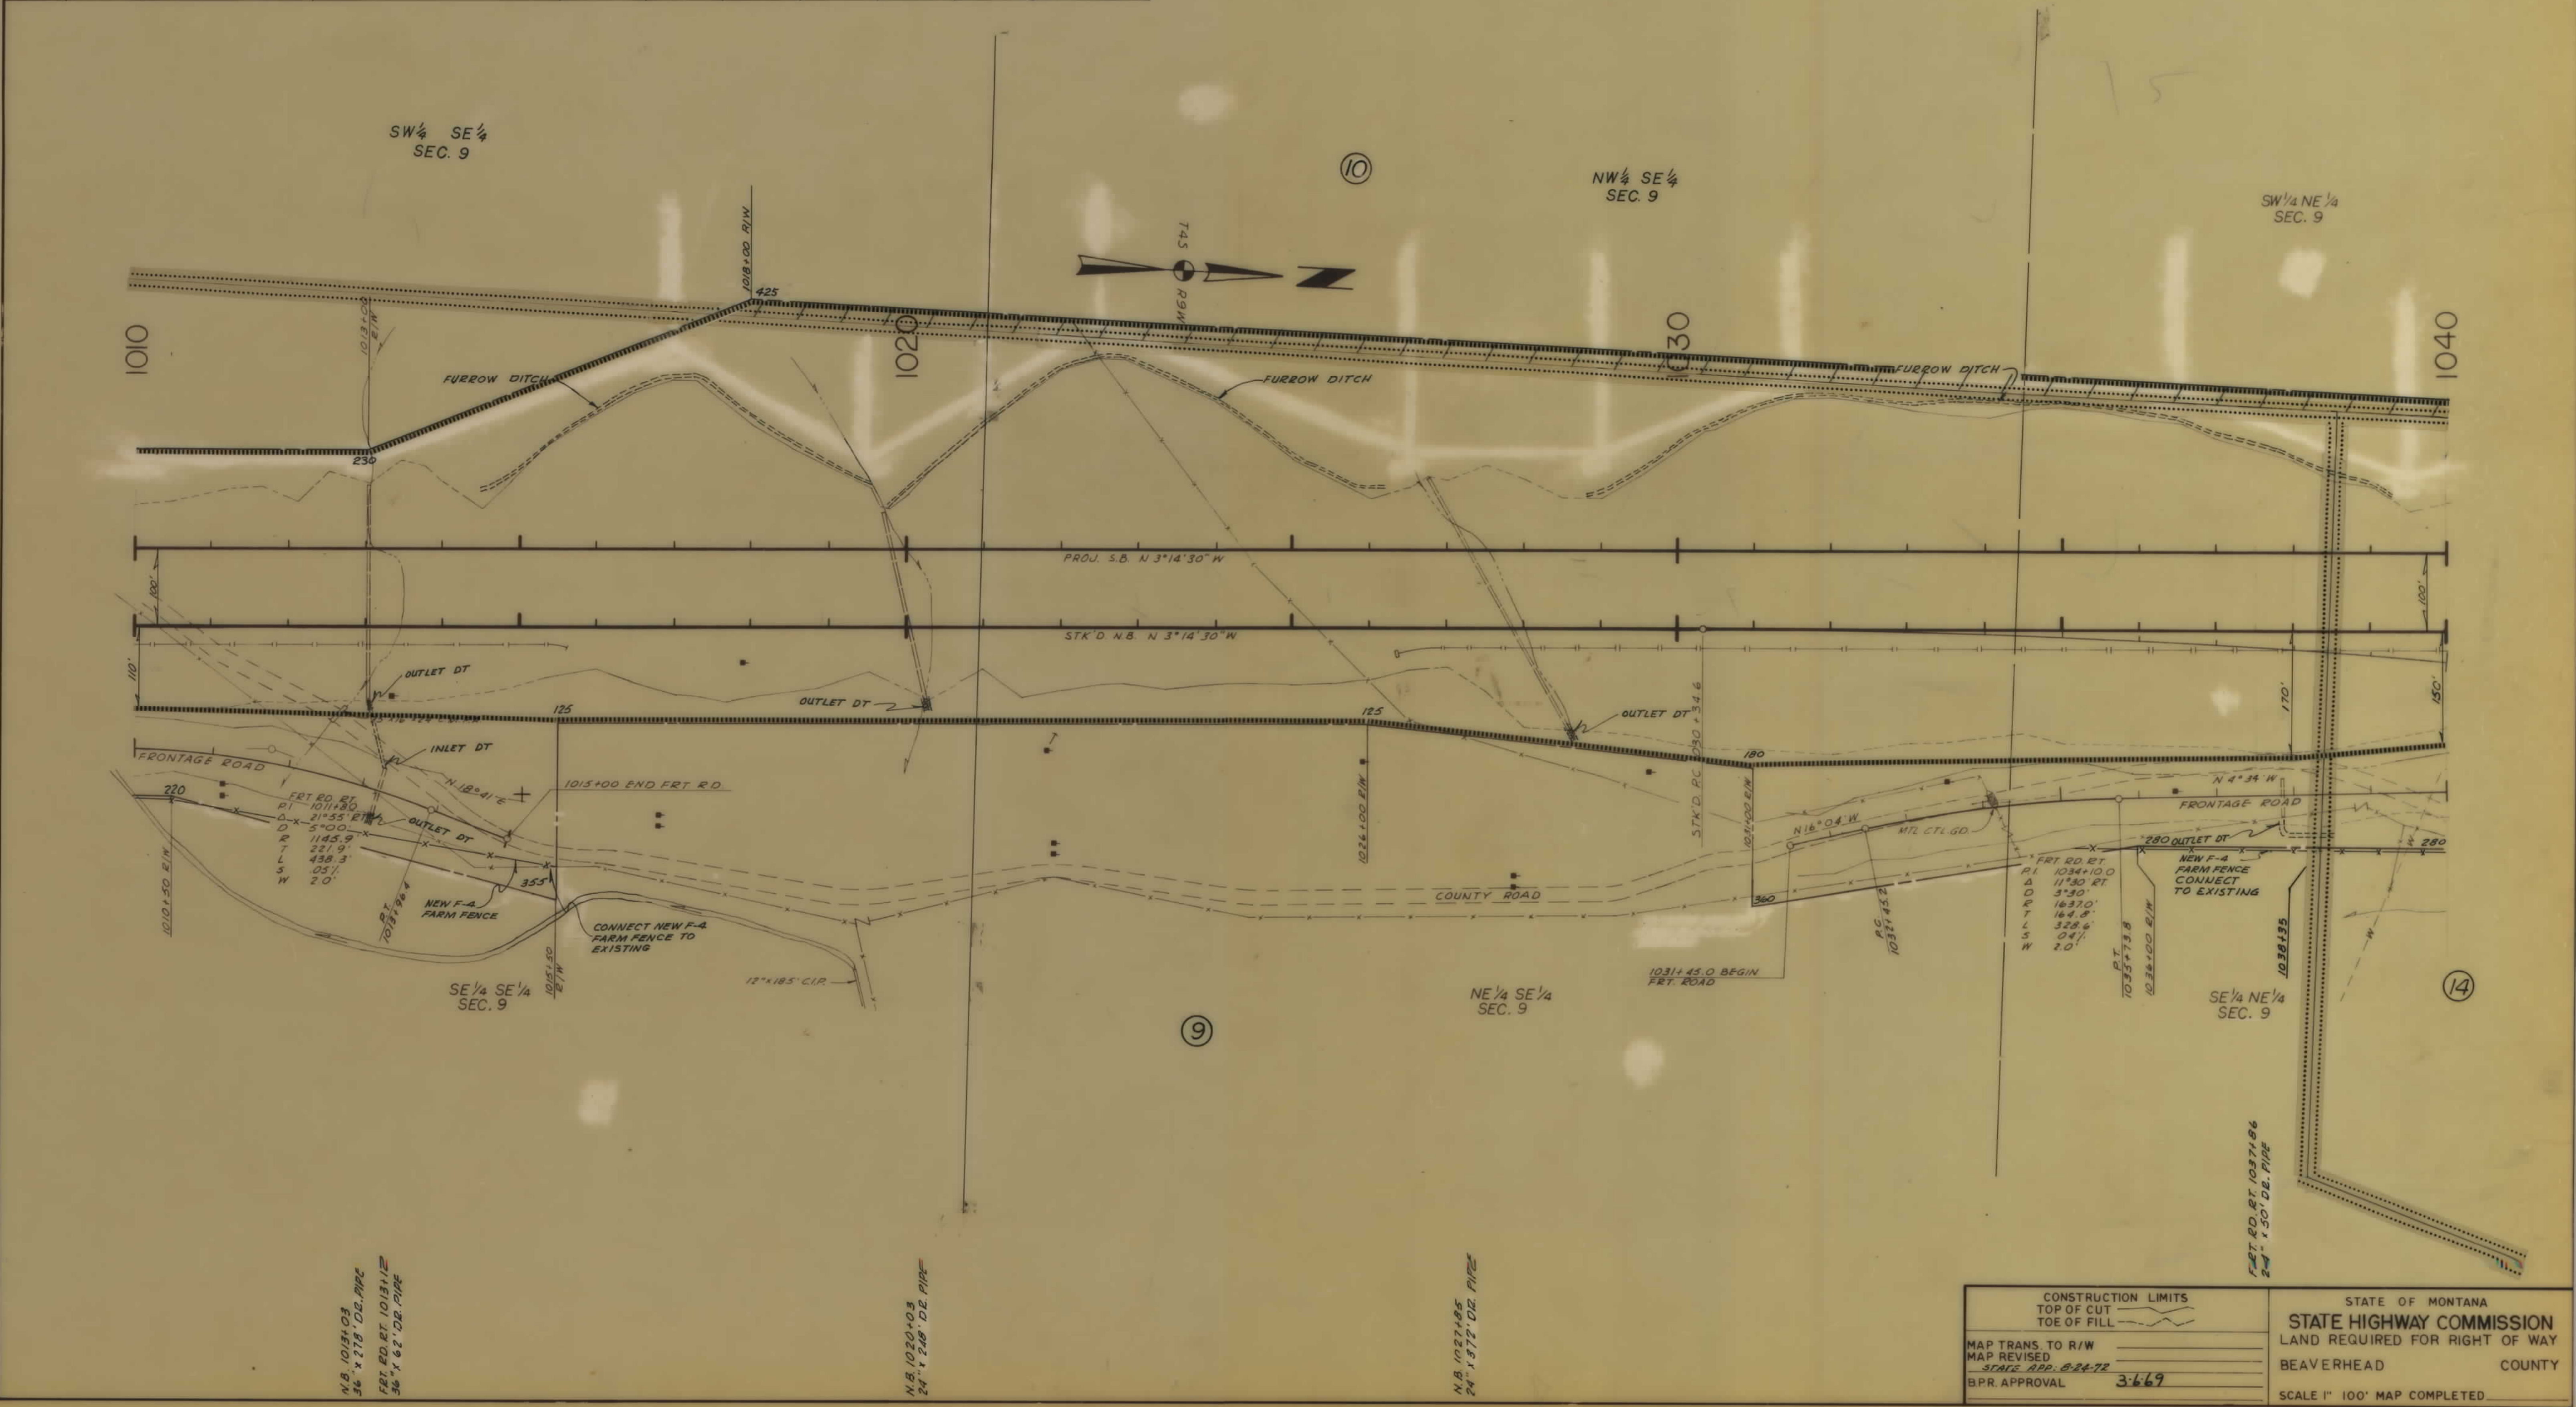

CONSTRUCTION LIMITS	STATE OF MONTANA
TOP OF CUT	STATE HIGHWAY COMMISSION
TOE OF FILL	LAND REQUIRED FOR RIGHT OF WAY
MAP TRANS. TO R/W	BEAVERHEAD COUNTY
MAP REVISED	
STATE APP. 8-24-72	
BPR APPROVAL	3-6-79
	SCALE 1" = 100' MAP COMPLETED

[illegible]

APEX - BROWNS BRIDGE

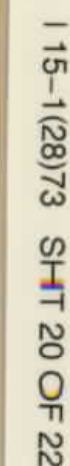

[illegible]

APEX - BROWNS BRIDGE

