

PLANS
NOT
TO
SCALE

FED. ROAD DIST. NO.	STATE	FED. AID PROJECT NUMBERS		STATE NO.	SHEET NO.	TOTAL SHEETS
		CONST. NO.	R/W NO.			
8	MONT.		1-15-2 (12) 123	8152-12	1	6

STATE OF MONTANA

STATE HIGHWAY COMMISSION


BUTTE - WEST

RIGHT OF WAY PLAN OF

FEDERAL AID PROJECT NO. 1-15-2 (12) 123 R/W CONST.

BUTTE - WEST

3.120 MILES

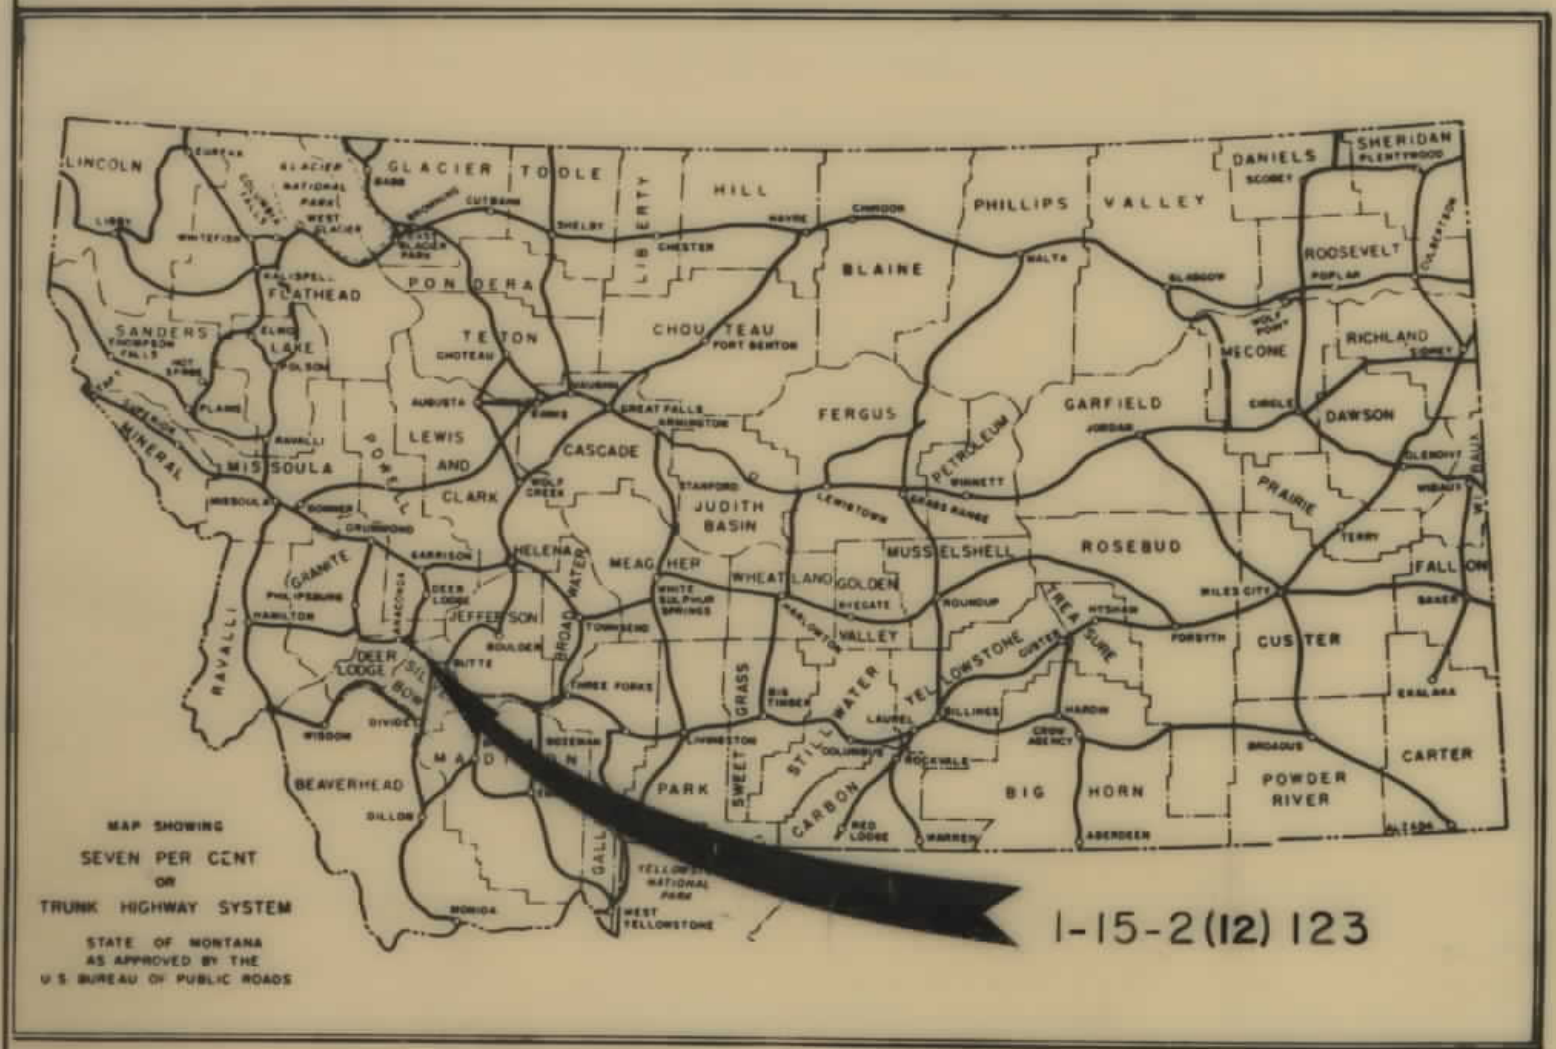


CONVENTIONAL SIGNS

STATE AND NATIONAL LINE	-----
COUNTY LINE	-----
CITY, VILLAGE OR BOROUGH LINE	-----
TOWNSHIP LINE	-----
SECTION LINE	-----
RESERVATION LINE	-----
FENCE LINE	-----
GUARD RAIL	-----
OWNERSHIP BOUNDARY	-----
RIGHT OF WAY LINE	-----
RIGHT OF WAY LINE FENCED	-----
TRAVELED WAY	-----
RAILROADS	-----
RETAINING WALLS	-----
BASE OR SURVEY LINE	-----
LEVEE	-----
CULVERTS IN PLACE (PLAN)	-----
NEW CULVERTS (PLAN)	-----
NEW CULVERTS (PROFILE)	-----
TROLLEY POLE	-----
POWER POLE	-----
TELEPHONE OR TELEGRAPH POLE	-----
MARSH	-----
DITCH	-----
RIPRAP	-----
BRIDGE	-----
SECTION CORNER	-----
1/4 SECTION CORNER	-----
1/16 CORNER	-----
CENTER OF SECTION	-----
CONTROL OF ACCESS WITH FENCE	-----
CONTROL OF ACCESS WITHOUT FENCE	-----
PARCEL NUMBER	-----
CATTLE GUARD	-----
GATE IN FENCE	-----
CONSTRUCTION LIMITS	-----


INDEX

PARCEL NO.	OWNERSHIPS	SHEET NO.
1	PARCEL DELETED	
2	"	"
3	"	"
4	"	"
5	CAREOL FABIAN	2-3
6	FLORENCE & RONALD YOUNG	2
7	DELETED	
8	CAREOL FABIAN	2-3
9	FRANK BENICH	3
10	FRANK BENICH	3
11	NANCY N. KAIN - ET AL.	3
12	NANCY N. KAIN - ET AL.	3
13	NANCY N. KAIN - ET AL.	3-4
14	R.E. & L.F. RICHTEE	4
15	JERRY'S MOBILE HOMES	4
16	NANCY N. KAIN - ET AL.	4
17	NANCY N. KAIN	4
18	CORONADO CAMPERS INC.	4
19	KL & E. RICHARDS	4
20	A.C.M. CO.	4
21	MONIDAN TRUST	4
22	PUBLIC DOMAIN	4
23	A.C.M. CO. - ET AL.	4
24	BLUE BIRD CO.	4
25	A.C.M. CO. - ET AL.	4-5
26	BLUE BIRD CO.	4-5
27	A.C.M. CO.	5
28	LARGEY ESTATE	5
29	A.C.M. CO.	5
30	A.C.M. CO.	5
31	A.C.M. CO. - ET AL.	5-6
32	W. BUTTE MINING CO.	5
33	A.C.M. CO. - ET AL.	5-6
34	W. BUTTE MINING CO.	5
35	A.C.M. CO. - ET AL.	5-6
36	A.C.M. CO.	5
37	W. BUTTE MINING CO.	5
38	W. BUTTE MINING CO.	5
39	J.G. & G. KING	4

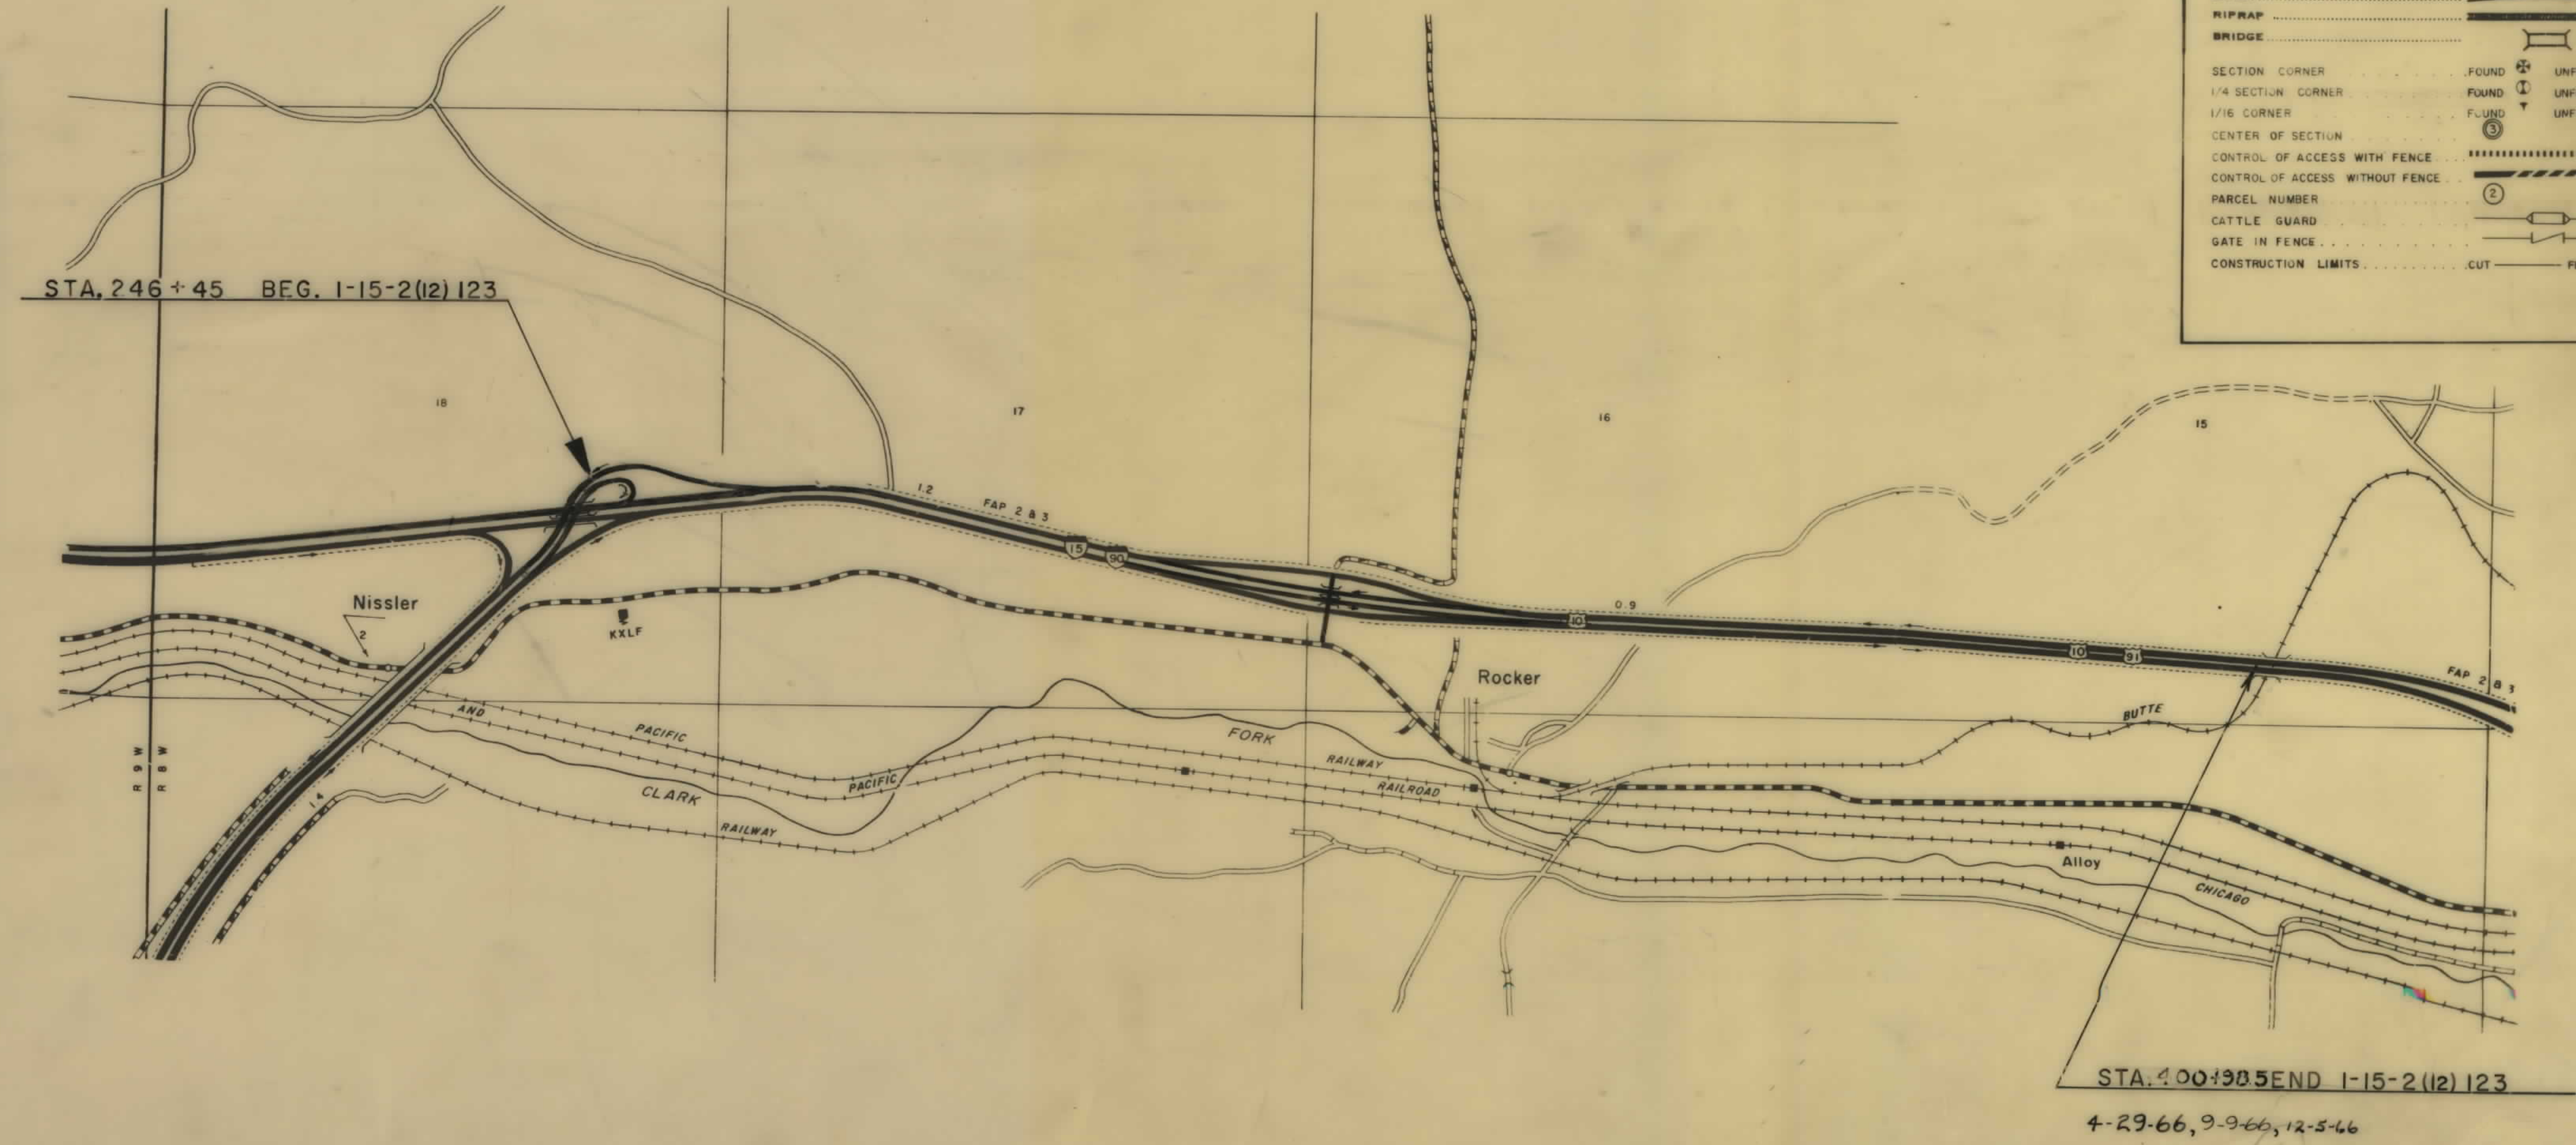


OWNERSHIPS								
PARCEL	NAME	ADDRESS	TOTAL AREA	GROSS R/W AREA	R.T.W. AREA	AREA TO BE ACQUIRED	REMAINDER	
							LEFT	RIGHT
1	DELETED							
2	"							
3	"							
4	"							
5	CARELL FABIAN - ET AL.	2233 ARGYLE ST.-BUTTE, MONT.	59.61 AC.	0.17 AC.		0.17 AC.	59.44 AC.	
6	FLORENCE E. YOUNG	RT. #1 BOX 272 - BUTTE, MONT.	3.245 AC.	ACCESS	CONTROL	ONLY		3.45 AC.
7	DELETED							
8	CARELL FABIAN - ET AL.	2233 ARGYLE ST.-BUTTE, MONT.	6.50 AC.	"	"	"		6.50 AC.

FED. ROAD DIST. NO.	STATE	FED. AID PROJECT NO.	CONSTR. NO.	R/W NO.	STATE NO.	SHEET NO.	TOTAL SHEETS
8	MONT.			1-15-2 (12) 123	8152-12	2	6

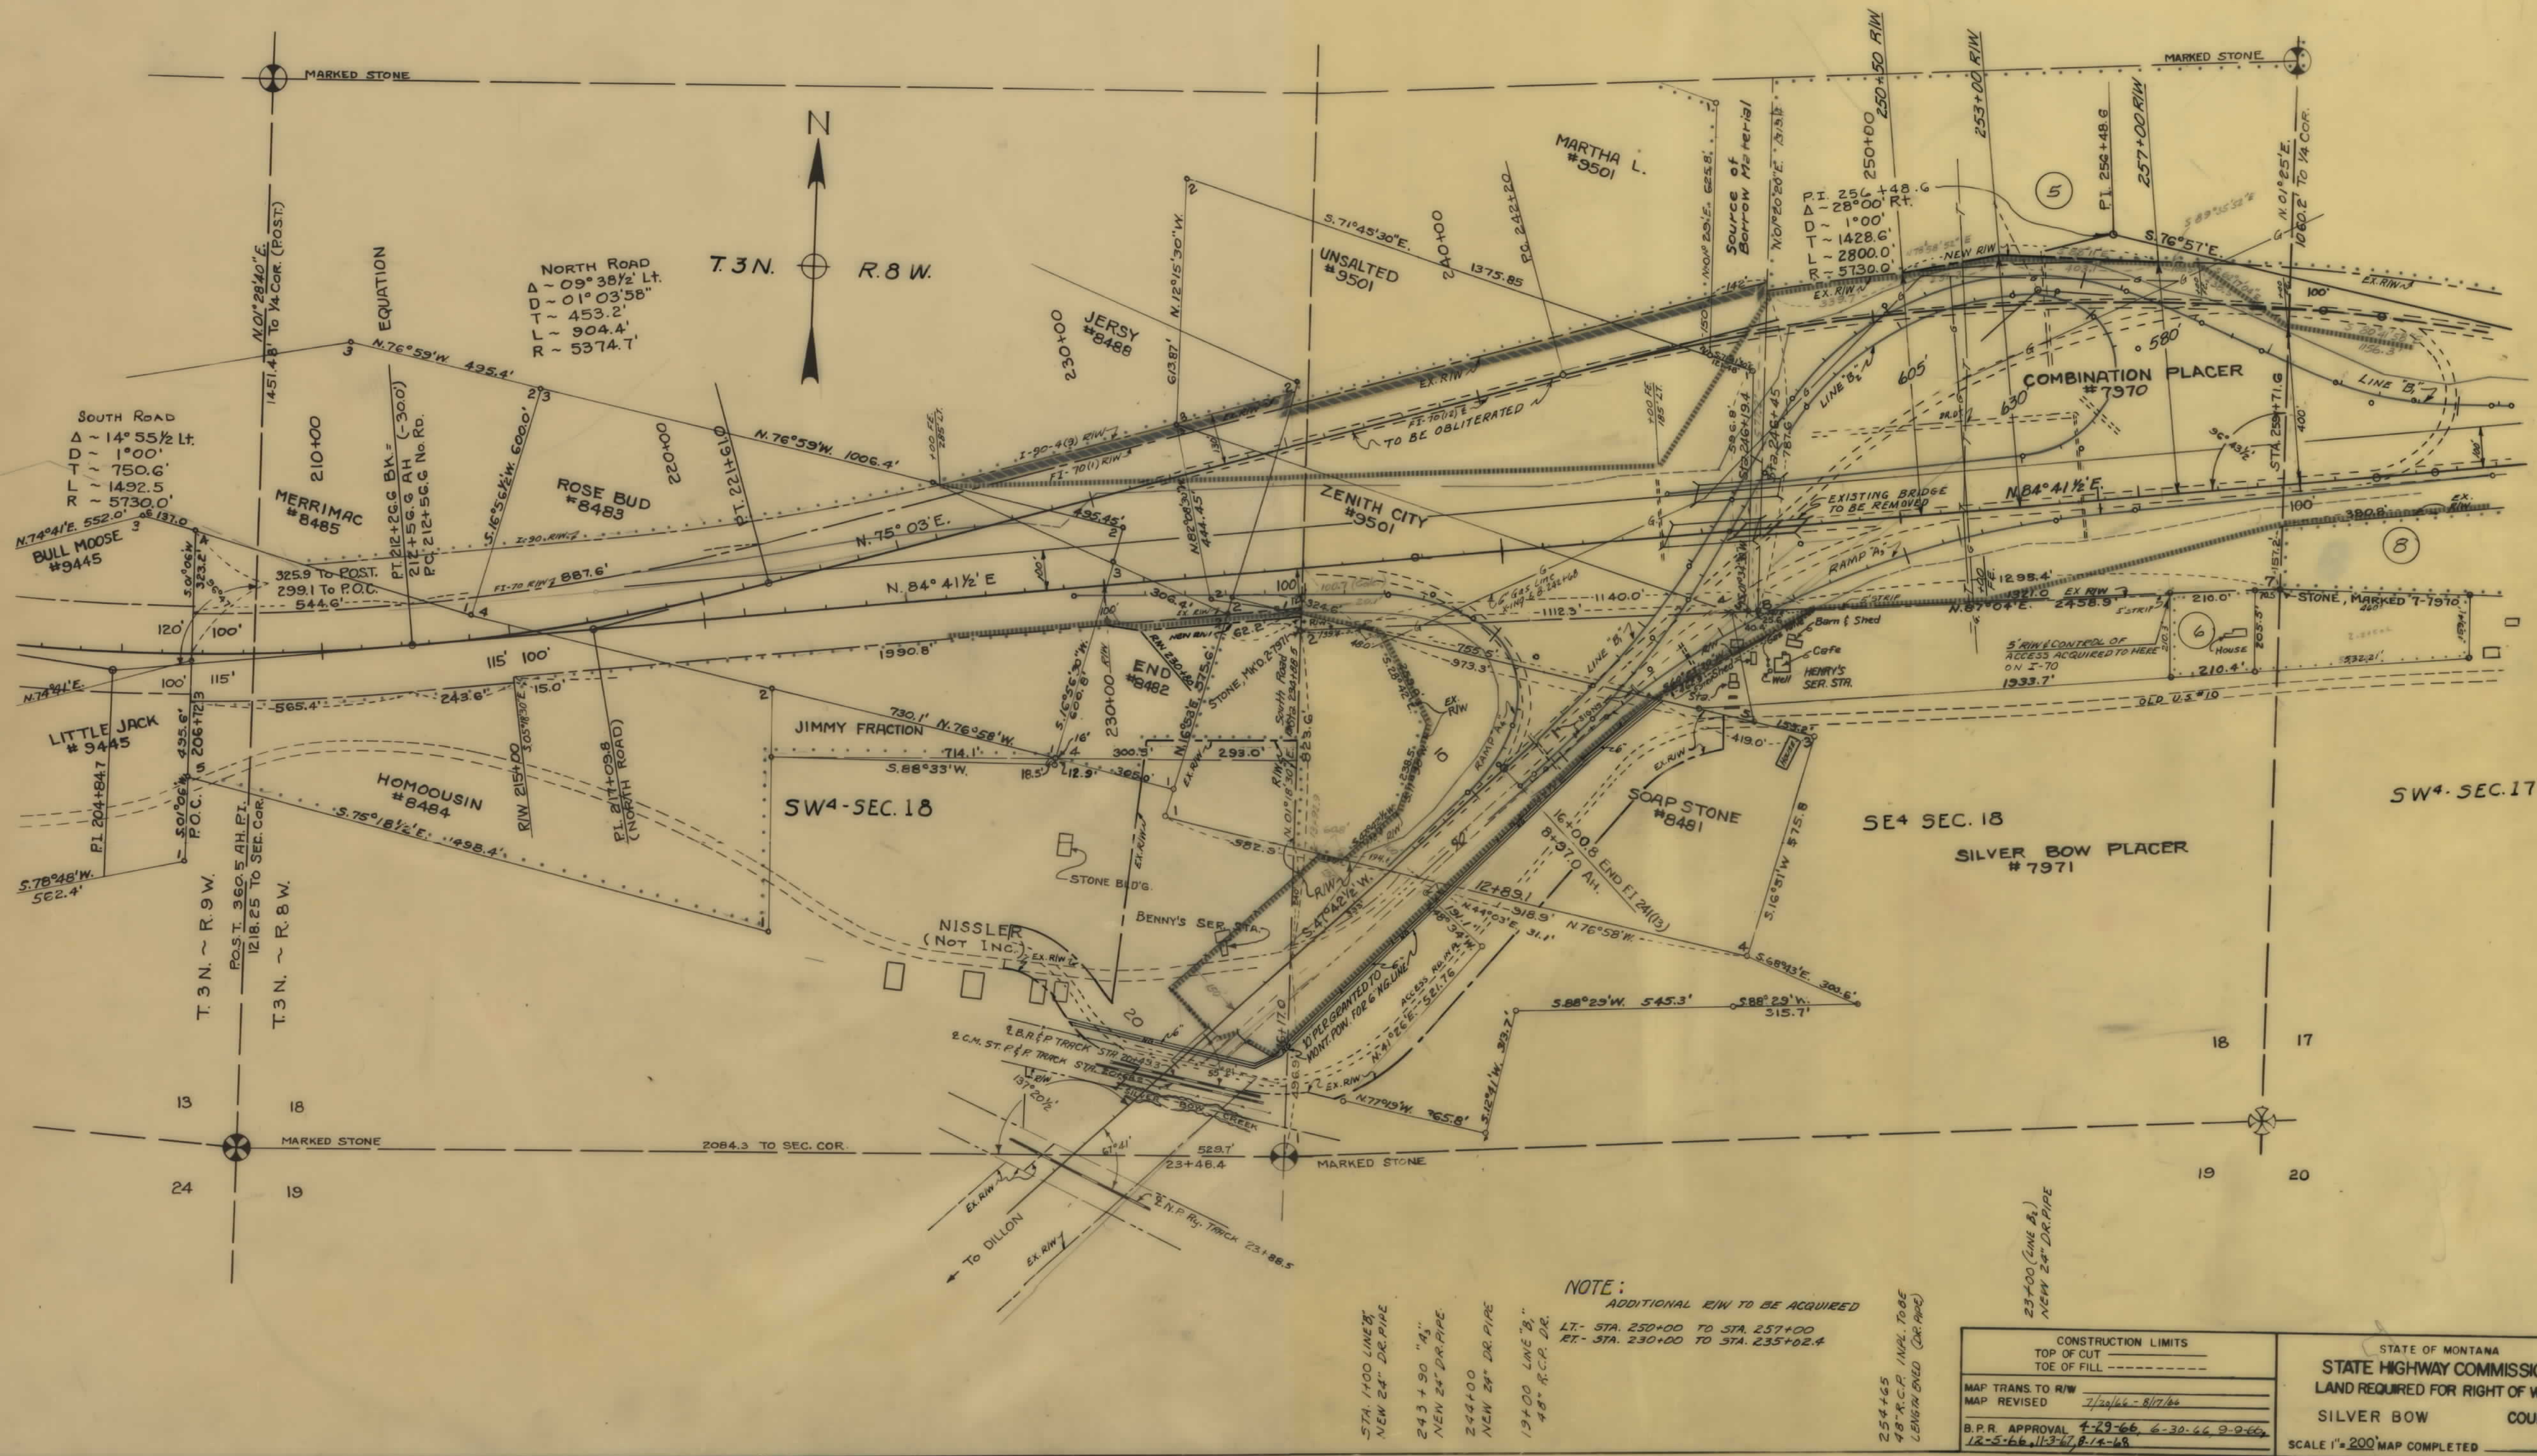


OWNERSHIPS								
PARCEL	NAME	ADDRESS	TOTAL AREA	GROSS R/W AREA	P.T.W. AREA	AREA TO BE ACQUIRED	REMAINDER	
							LEFT	RIGHT
5	CARROLL FABIAN - ET. AL.	2233 ARGYLE ST. - BUTTE, MONT.	59.61 AC.	0.17 AC.		0.17 AC.	59.44 AC.	
8	CARROLL FABIAN - ET. AL.	2233 ARGYLE ST. - BUTTE, MONT.	6.50 AC.	ACCESS	CONTROL	ONLY		6.50 AC.
9	FRANK BENICH	814 WAKESHA ST. - BUTTE, MONT.	25.52 AC.	1.10 AC.		1.10 AC.	24.42 AC.	
10	FRANK BENICH	814 WAKESHA ST. - BUTTE, MONT.	45.47 AC.	ACCESS	CONTROL	ONLY		45.47 AC.
11	NANCY NOLAN KAIN - ET. AL.	702 HIGHLAND AVE. - HELENA, MONT.	67.51 AC.	3.06 AC.		3.06 AC.	64.45 AC.	
12	NANCY NOLAN KAIN - ET. AL.	702 HIGHLAND AVE. - HELENA, MONT.	14.53 AC.	0.76 AC.		0.76 AC.	13.77 AC.	
13	NANCY NOLAN KAIN - ET. AL.	702 HIGHLAND AVE. - HELENA, MONT.	6.40 AC.	0.95 AC.		0.95 AC.	5.45 AC.	

FED. ROAD DIST. NO.	STATE	FED AID PROJECT NUMBERS		STATE NO.	SHEET NO.	TOTAL SHEETS
		CONST. NO.	R/W NO.			
8	MONT.		1-15-2 (12) 123	8152-12	3	6

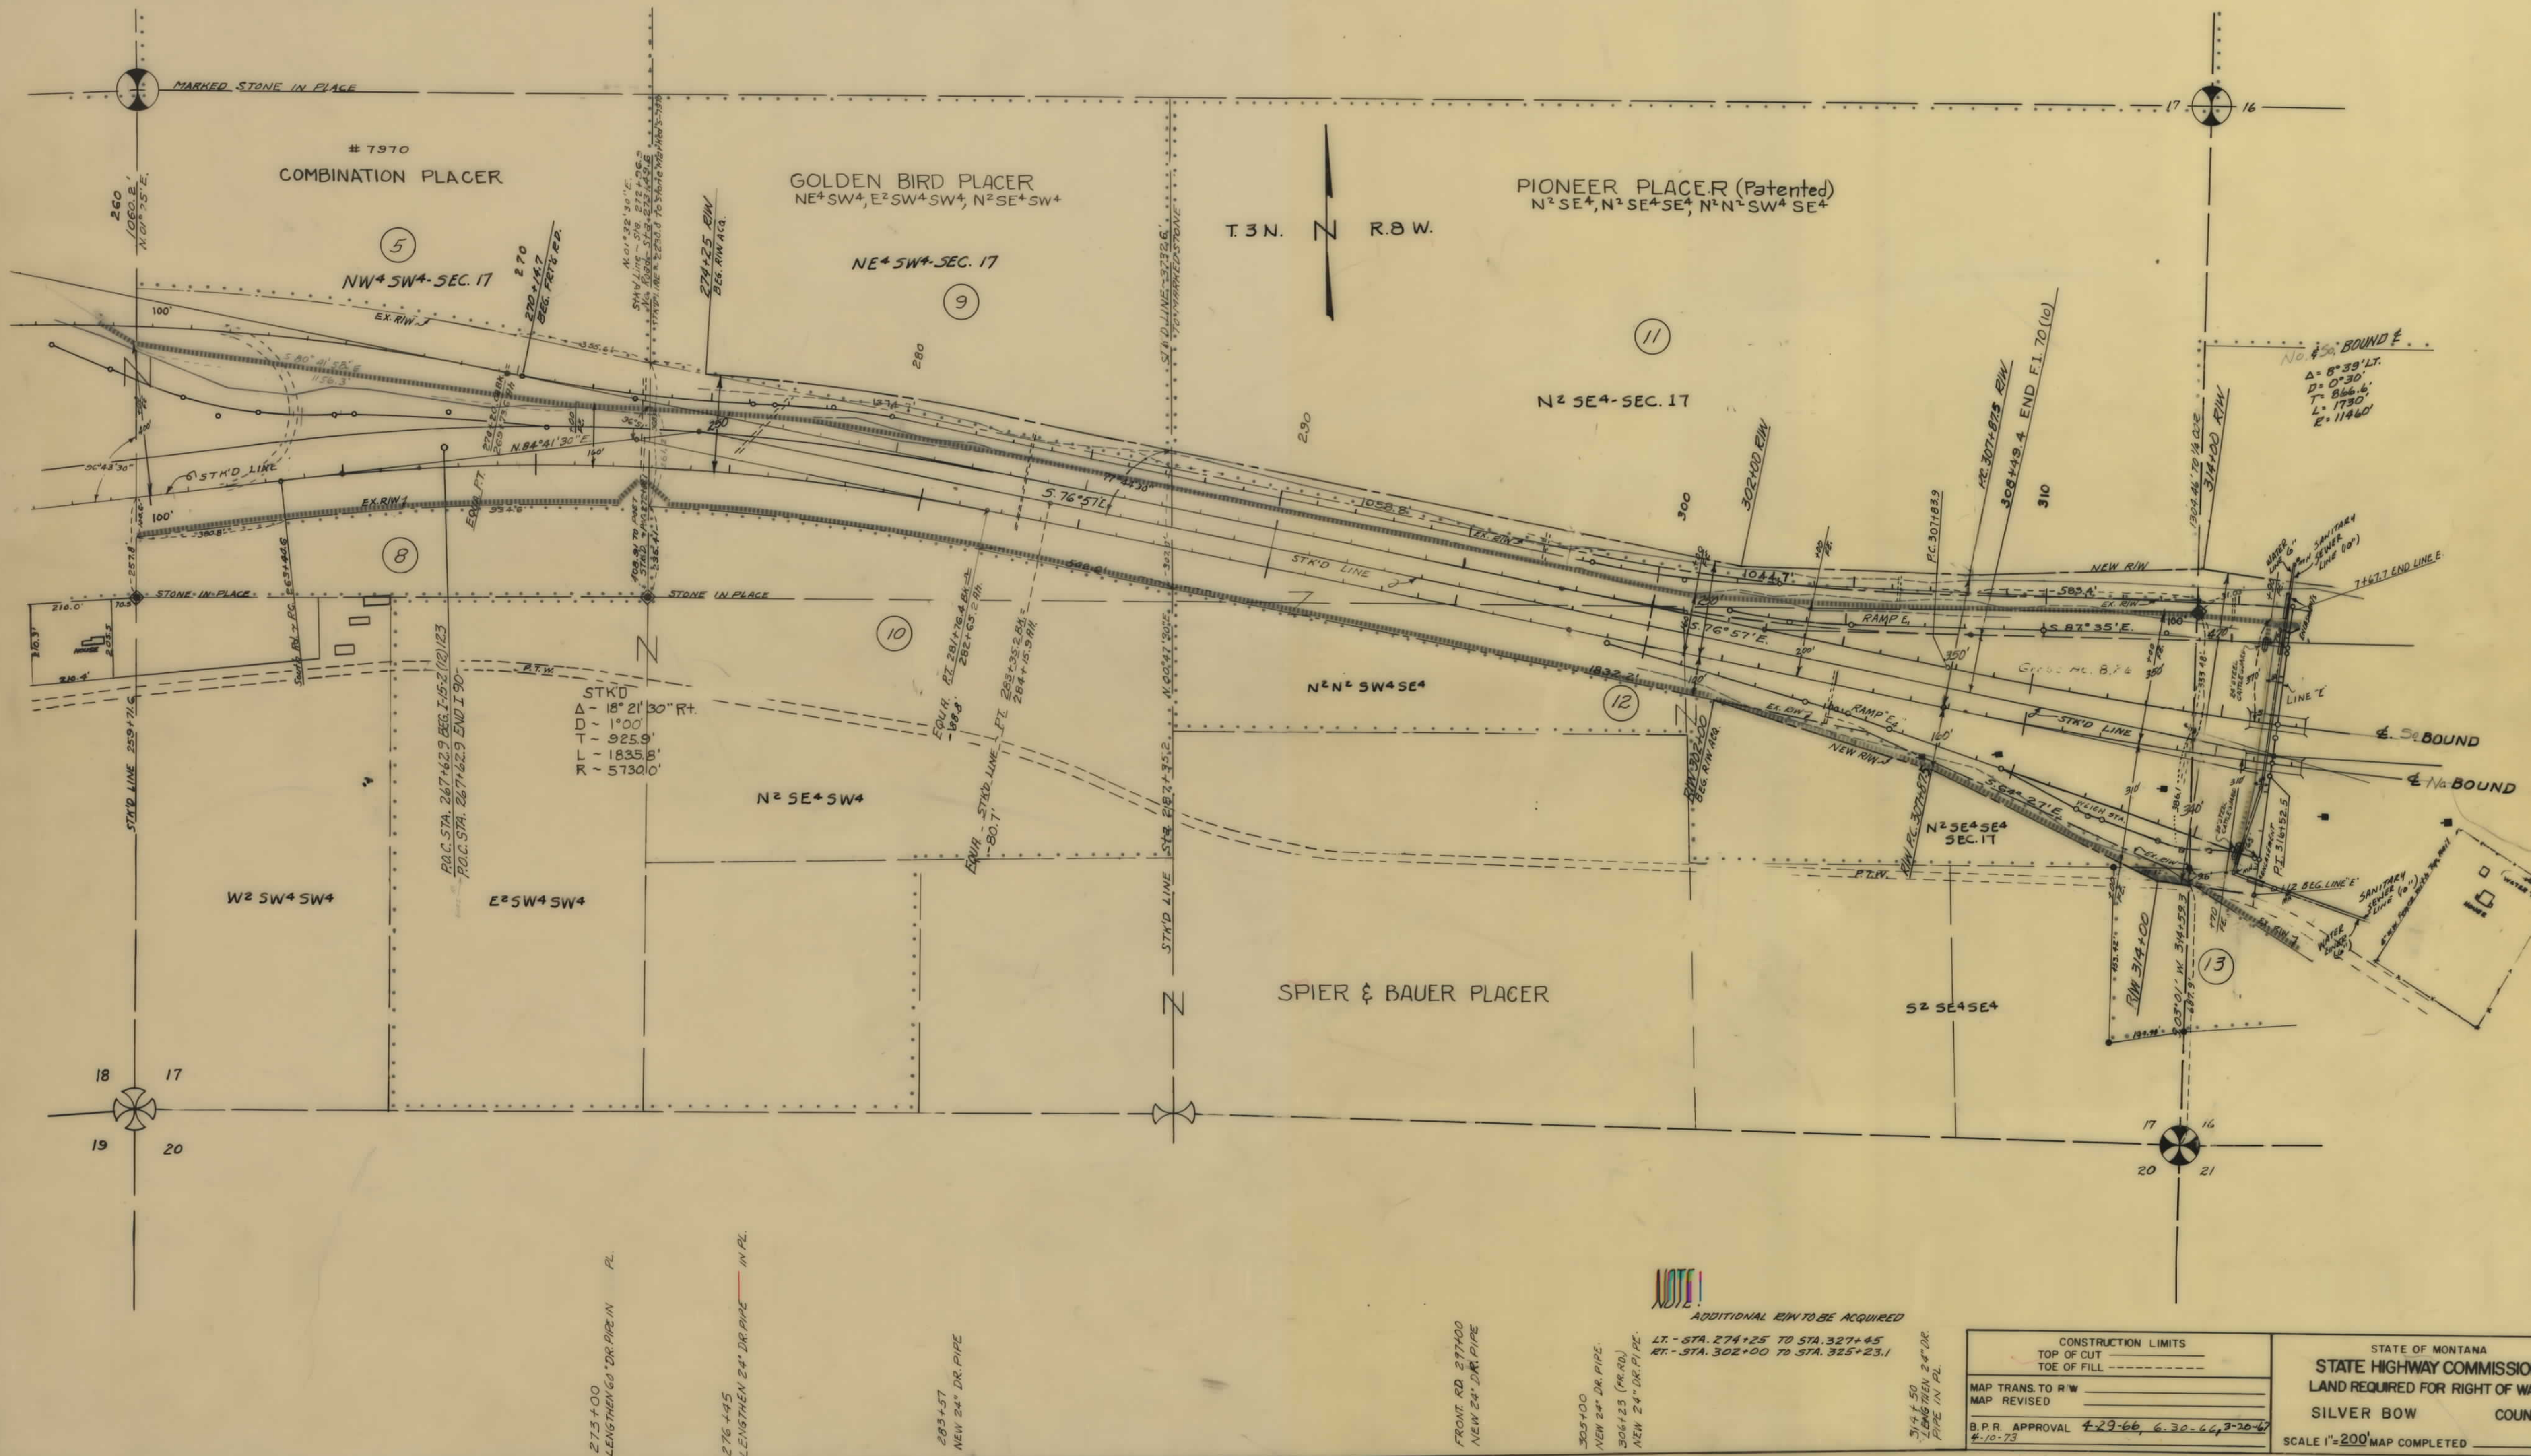

OWNERSHIPS								
PARCEL	NAME	ADDRESS	TOTAL AREA	GROSS R/W AREA	R.T.W. AREA	AREA TO BE ACQUIRED	REMAINDER	
							LEFT	RIGHT
13	NANCY NOLAN KAIN - ET AL.	702 HIGHLAND AVE - HELENA, MONT.	6.40	0.95		0.95		5.45
14	ROBERT E. & LELA F. EICHTER	BOX 235 - ROCKY, MONT.	8.14	0.32		0.32		7.82
15	J. J. MOBILE HOMES	3 1/4 MI. WEST BUTTE, MONT.	20.16	0.97		0.97	19.19	
16	NANCY NOLAN KAIN - ET AL.	702 HIGHLAND AVE - HELENA, MONT.	1.90	1.07		1.07	0.83	
17	NANCY NOLAN KAIN	702 HIGHLAND AVE - HELENA, MONT.	164.50 AC	ACCESS	CONTROL	ONLY	164.50 AC	
18	CORONADO COPPER & ZINC CO.	523 W. 1 ST ST. - LOS ANGELES, CALIF.	0.19 AC.	"	"	"	0.19 AC.	
19	FRANK L. & ELIZABETH RICHARDS	1/2 MILE EL SANDOS - 1344 TH ST. NE. AUBURN, WASH.	1.15 AC.	"	"	"		1.15 AC.
20	H.C.M. CO.	BUTTE, MONT.	"	"	"	"		
21	MONIDAH TRUST - 1/2 FLETCHER G. FLAHERTY PRES. - CROCKER BLDG. - SAN FRANCISCO, CALIF.		23.00 AC.	"	"	"		23.00 AC.
22	PUBLIC DOMAIN		"	"	"	"		
23	A.C.M. CO. - ET AL.	BUTTE, MONT.	"	"	"	"		
24	BLUE BIRD CO.	1/2 2707 32 ND ST. N.W. - WASHINGTON 18, D.C.	7.64 AC.	"	"	"	7.64 AC.	
25	A.C.M. CO. - ET AL.	BUTTE, MONT.	"	"	"	"		
26	BLUE BIRD CO.	1/2 2707 32 ND ST. N.W. - WASHINGTON 18, D.C.	8.52 AC.	"	"	"		8.52 AC.
29	JOHN GAYLEN & GLADYS KING	RT. 1 - ROCKY, MONT.	3.11	0.17		0.17		2.94


FED. ROAD DIST. NO.	STATE	FED. AID PROJECT NO.		STATE NO.	SHEET NO.	TOTAL SHEETS
		CONST. NO.	R/W NO.			
8	MONT.		1-15-2 (12) 123	8152-12	5	6

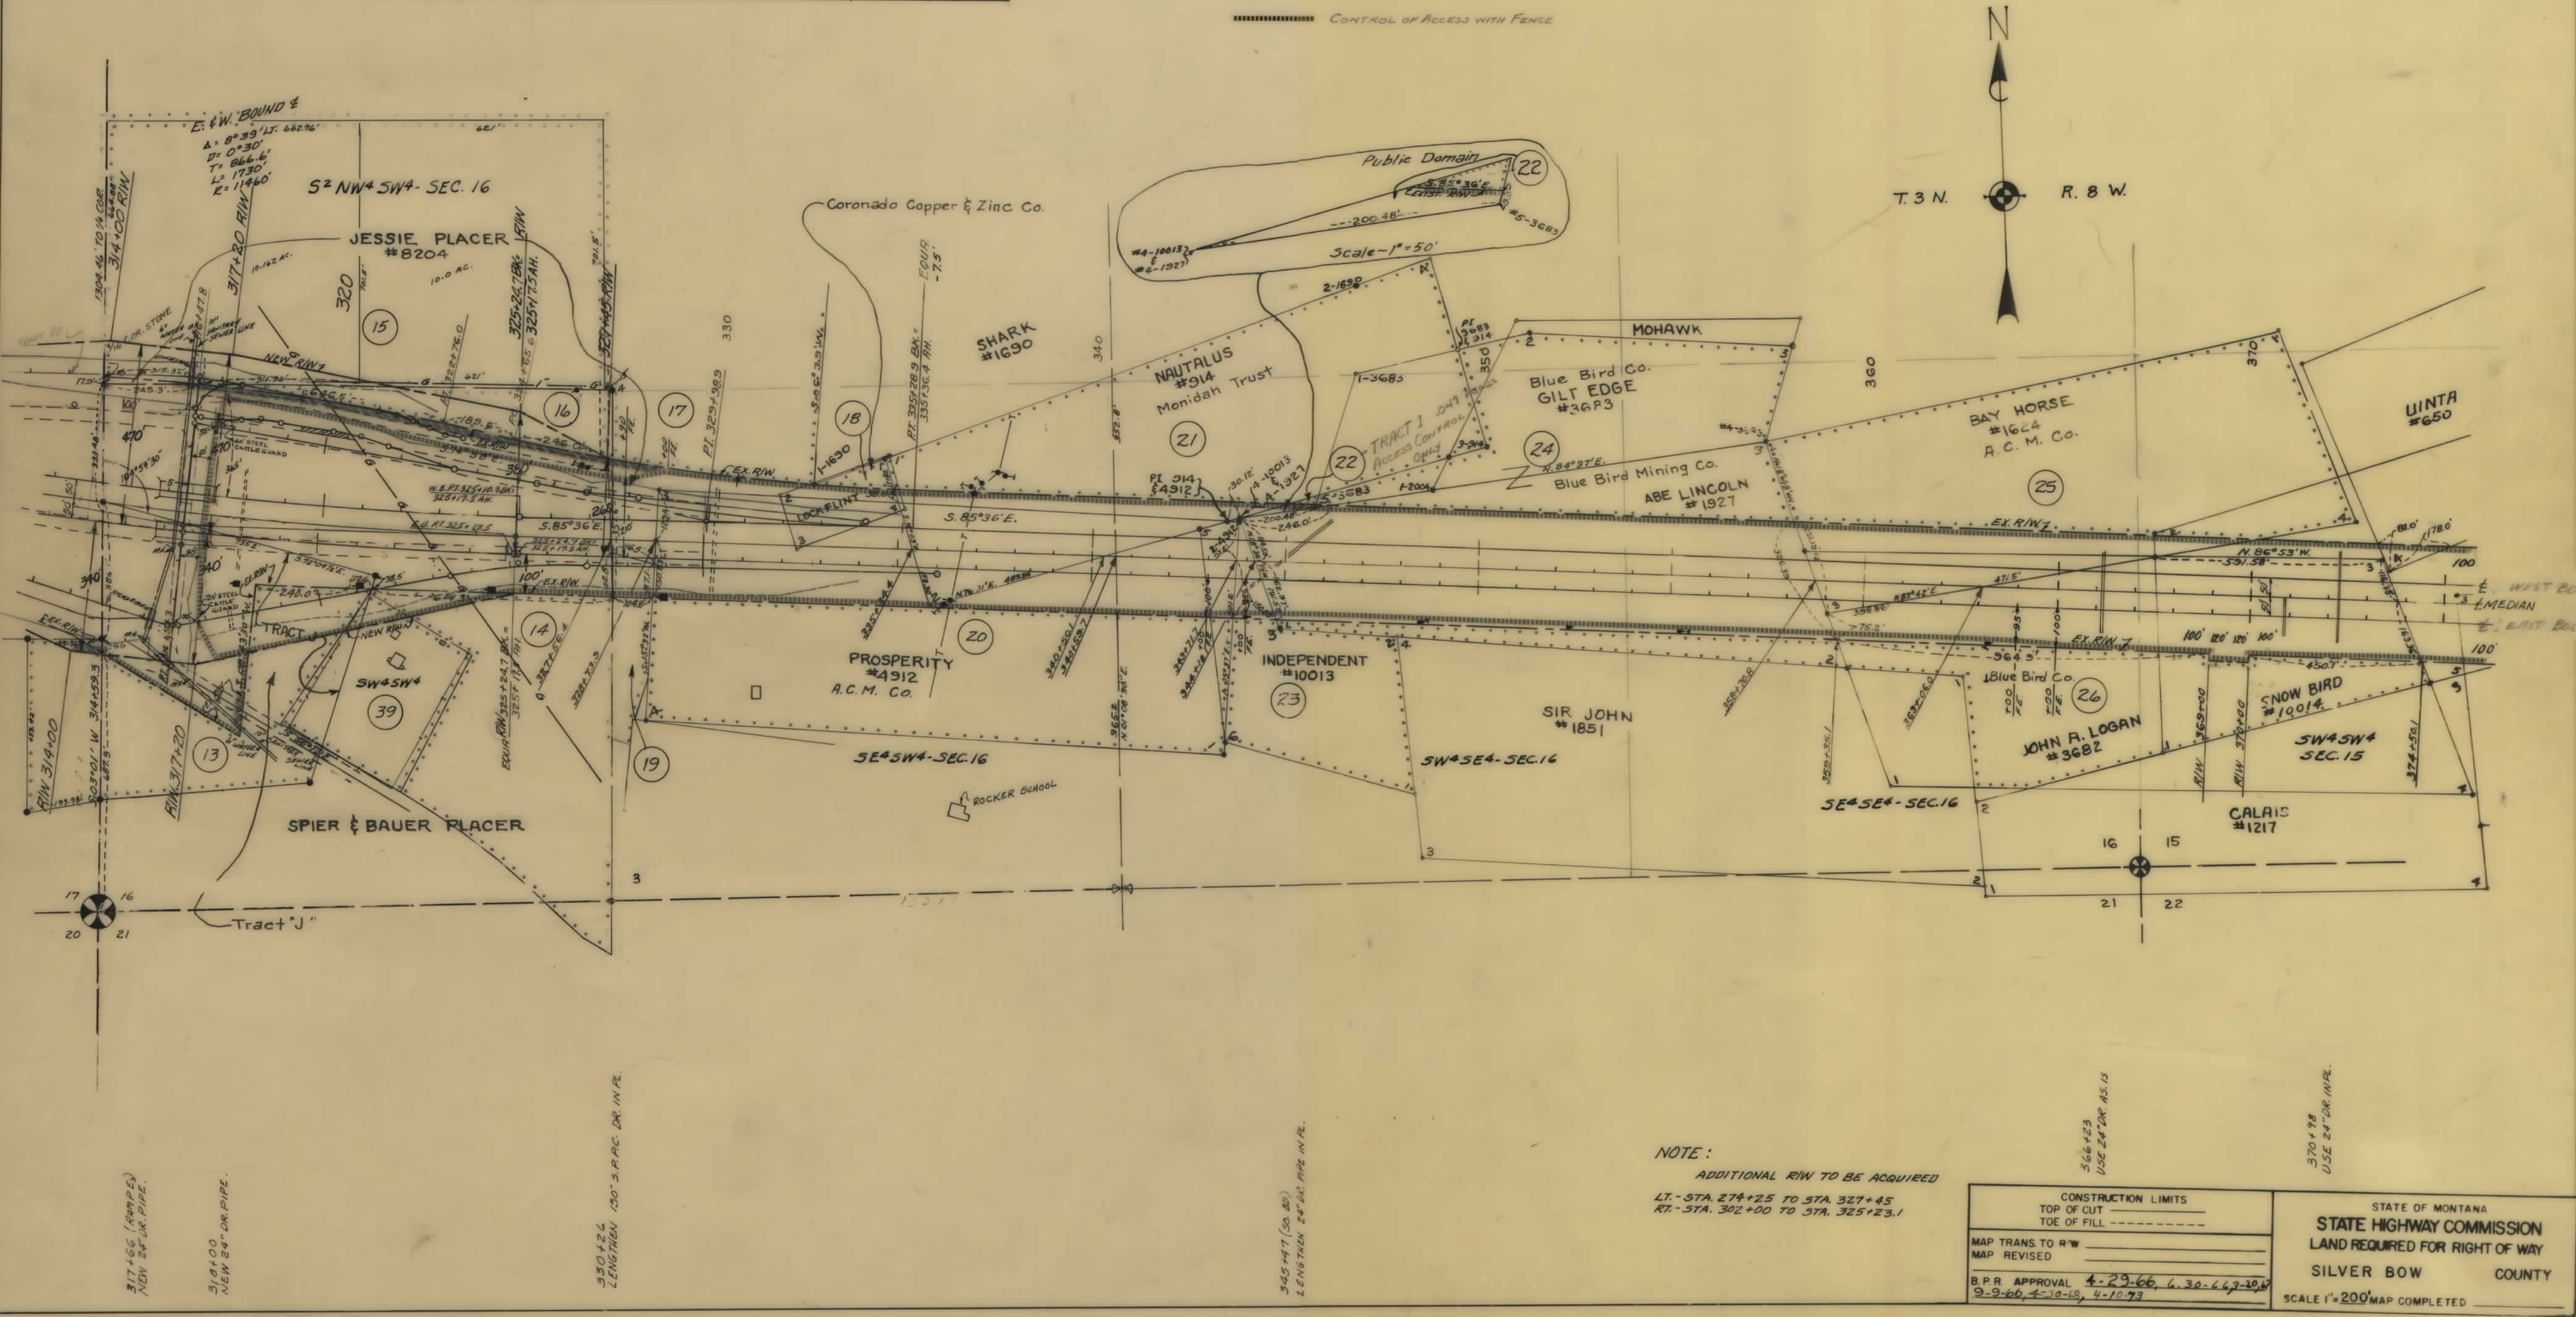

OWNERSHIPS								
PARCEL	NAME	ADDRESS	TOTAL AREA	GROSS AREA	PTW AREA	AREATO BE ACQUIRED	REMAINDER	
				ACCESS	CONTROL	ONLY	LEFT	RIGHT
25	A.C.M. CO. - ET AL.	BUTTE, MONT.						
26	BLUE BIRD CO.	76 2707 32ND ST N.W. - WASHINGTON, D.C.	8.52 AC.					8.52 AC.
27	A.C.M. CO.	BUTTE, MONT.						
28	LARGEY EST., R.V. MA DONALD CO. - ET AL.	BOX 1937 - BUTTE, MONT.	20.40 AC.				20.40 AC.	
29	A.C.M. CO.	BUTTE, MONT.						
30	A.C.M. CO.	BUTTE, MONT.						
31	A.C.M. CO. - ET AL.	BUTTE, MONT.						
32 & 34	WEST BUTTE MINING, MILLING, SMELTING & DEVELOPMENT CO. - ET AL. - 524 N. BROADWAY - BUTTE		7.28 AC.				7.28 AC.	
33	A.C.M. CO. - ET AL.	BUTTE, MONT.						
34 & 32	WEST BUTTE MINING, MILLING, SMELTING & DEVELOPMENT CO. - ET AL. - 524 N. BROADWAY - BUTTE		7.28 AC.				7.28 AC.	
35	A.C.M. CO. - ET AL.	BUTTE, MONT.						
36	A.C.M. CO.	BUTTE, MONT.						
37	WEST BUTTE MINING, MILLING, SMELTING & DEVELOPMENT CO. - 524 N. BROADWAY - BUTTE		1.93 AC.					1.93 AC.
38	WEST BUTTE MINING, MILLING, SMELTING & DEVELOPMENT CO. - 524 N. BROADWAY - BUTTE		3.62 AC.					3.62 AC.

* INCLUDES R.R. R/W

FED ROAD DIST NO	STATE	FED AID PROJECT NUMBERS		STATE NO	SHEET NO	TOTAL SHEETS
		CONST NO	R/W NO			
8	MONT		1-15-2 (12) 123	8152-12	6	6

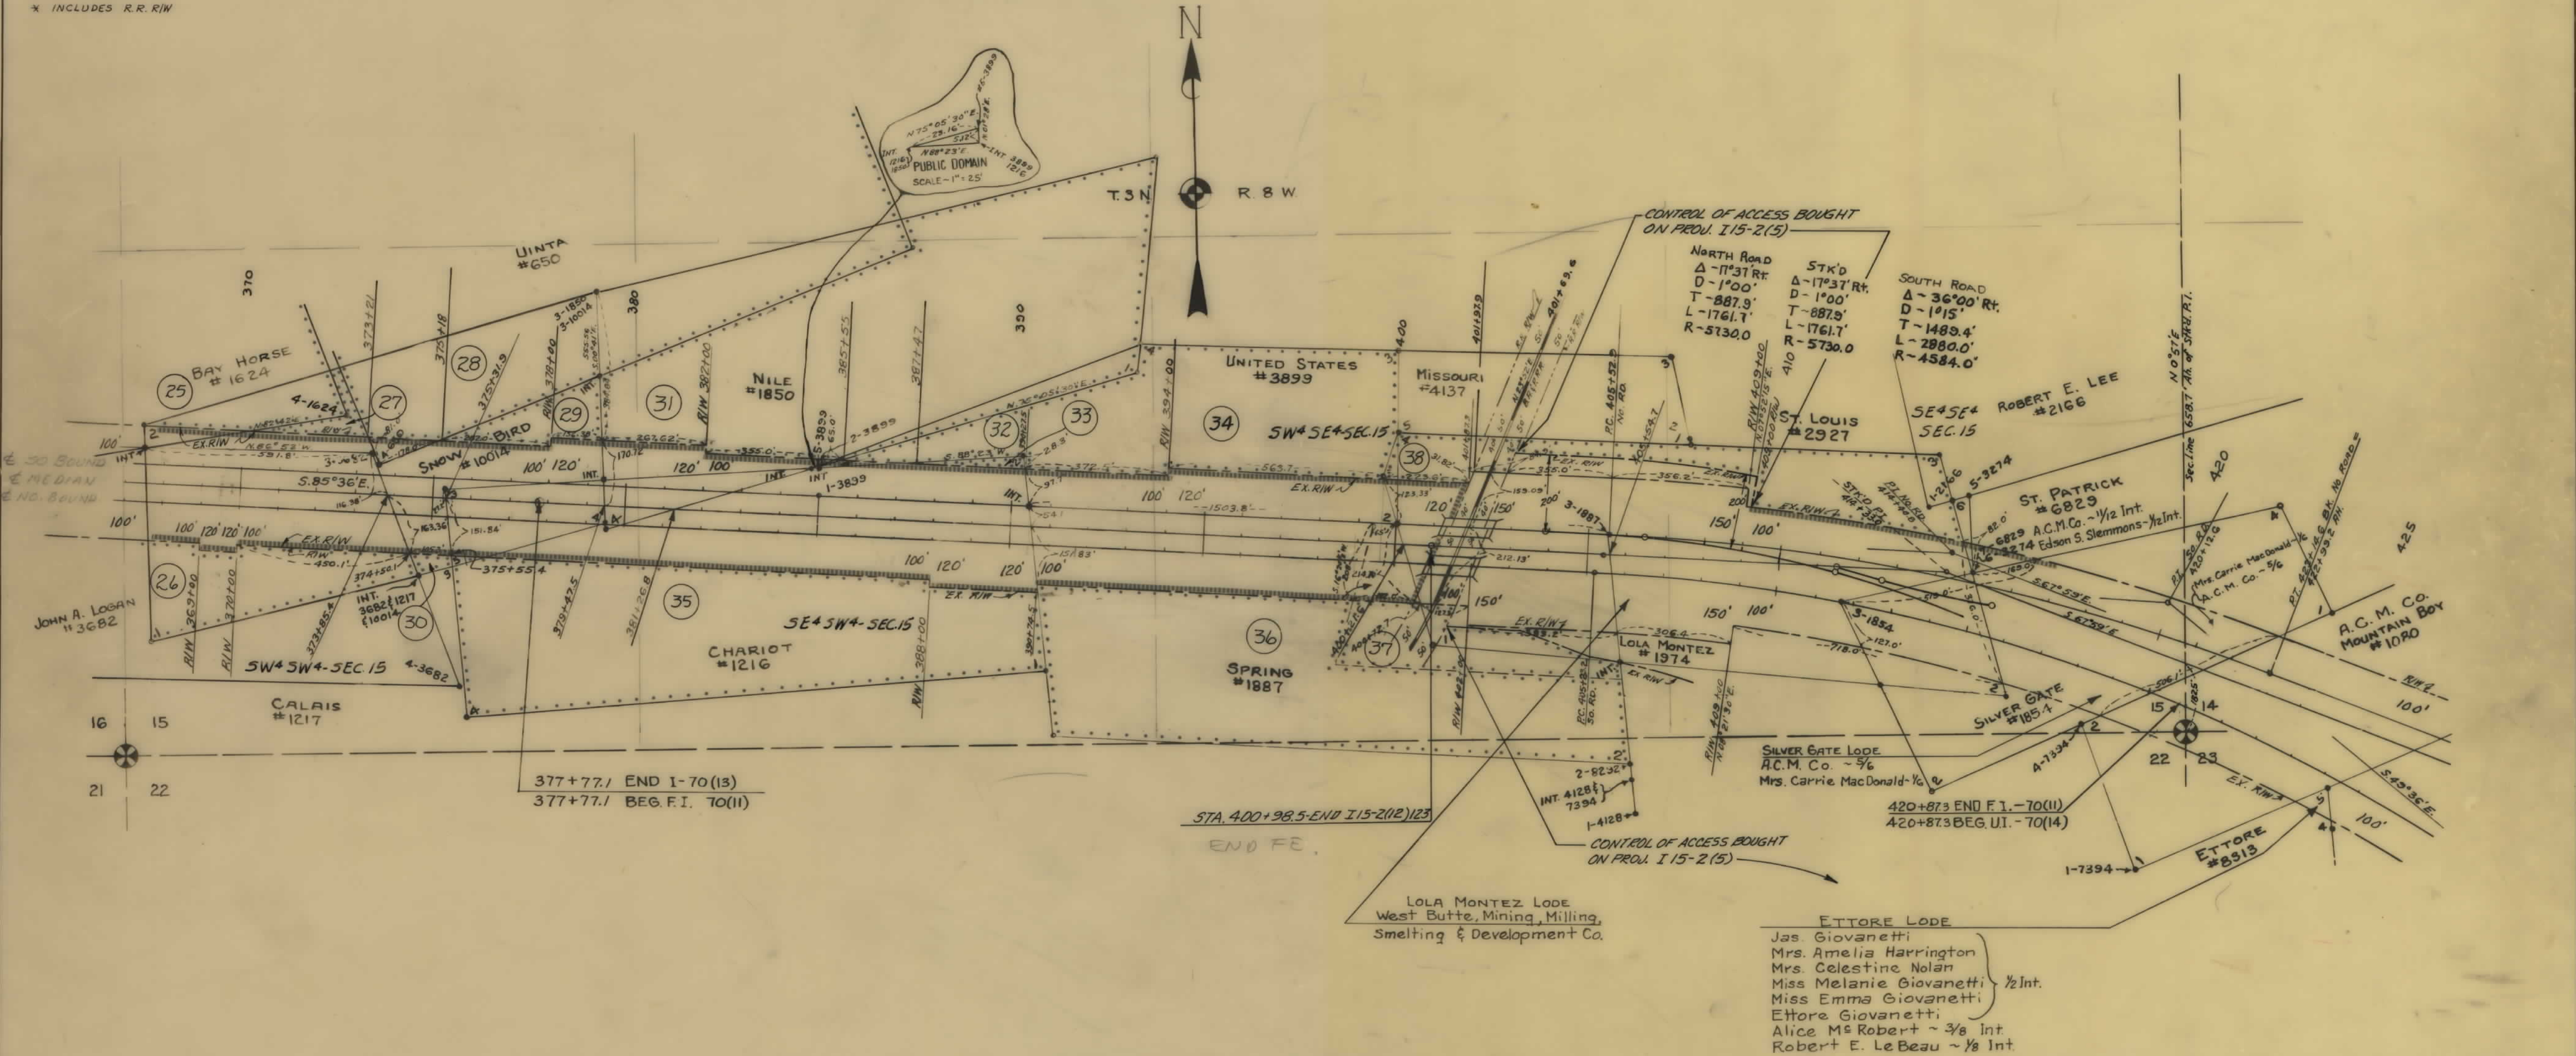

CONSTRUCTION LIMITS		STATE OF MONTANA STATE HIGHWAY COMMISSION LAND REQUIRED FOR RIGHT OF WAY SILVER BOW COUNTY SCALE 1"=200' MAP COMPLETED
TOP OF CUT	TOE OF FILL	
MAP TRANS TO R/W	MAP REVISED	
B.P.R. APPROVAL 4-29-66	6-30-66	