

PLANS  
NOT  
TO  
SCALE



OWNERSHIPS								
PARCEL	NAME	ADDRESS	TOTAL ACREAGE	GROSS TAKE ACREAGE	P. T. W. ACREAGE	NET TAKE ACREAGE	REMAINDER	
							LEFT	RIGHT
I	STATE OF MONTANA							

\*INCLUDES EXIST. R/W

**℄ I-15 N.B. CURVE DATA (Exist.)**  
 $\Delta = 5^\circ 42' 49''$  RT.  
 $D = 1^\circ 34' 45''$   
 $T = 181.1'$   
 $L = 361.8'$   
 $R = 3628.5'$   
 $E = 4.5'$

**℄ I-15 S.B. CURVE DATA (Exist.)**  
 $P.I. Sta. 143+11.9$   
 $\Delta = 18^\circ 32' 00''$  RT.  
 $D = 1^\circ 00''$   
 $T = 934.9'$   
 $L = 1853.3'$   
 $R = 5730.0'$   
 $E = 75.8'$


**℄ I-15 N.B. CURVE DATA**  
 $P.I. Sta. 147+61.0$   
 $\Delta = 12^\circ 49' 11''$  RT.  
 $D = 0^\circ 45''$   
 $T = 858.3'$   
 $L = 1709.3'$   
 $R = 7640.0'$   
 $E = 48.1'$

FED. ROAD DIST. NO.	STATE	FED. AID PROJECT NUMBERS		STATE NO.	SHEET NO.	TOTAL SHEETS
		CONST. NO.	R/W NO.			
8	MONT.	I-15-2 (36) 118	I-15-2 (26) 118	8152(26)	2	6

NISSLER SOUTH


GROSS R/W Ac.	10.68
EXIST. R/W Ac.	8.43
NET R/W Ac.	2.25
REMAIN. LT. Ac.	23.39
REMAIN. RT. Ac.	5.93*

**NOTE:**  
 EXIST. R/W INFORMATION, LAND LINES AND BEARINGS  
 TAKEN FROM PROJECTS F.A.P. 241-C AND  
 I-IG-15-2(4)118  
 CONSTRUCTION LIMITS SHOWN INCLUDES SLOPE ROUNDING AND ANY  
 SPECIAL DITCHES OUTSIDE NORMAL SLOPE CATCH.

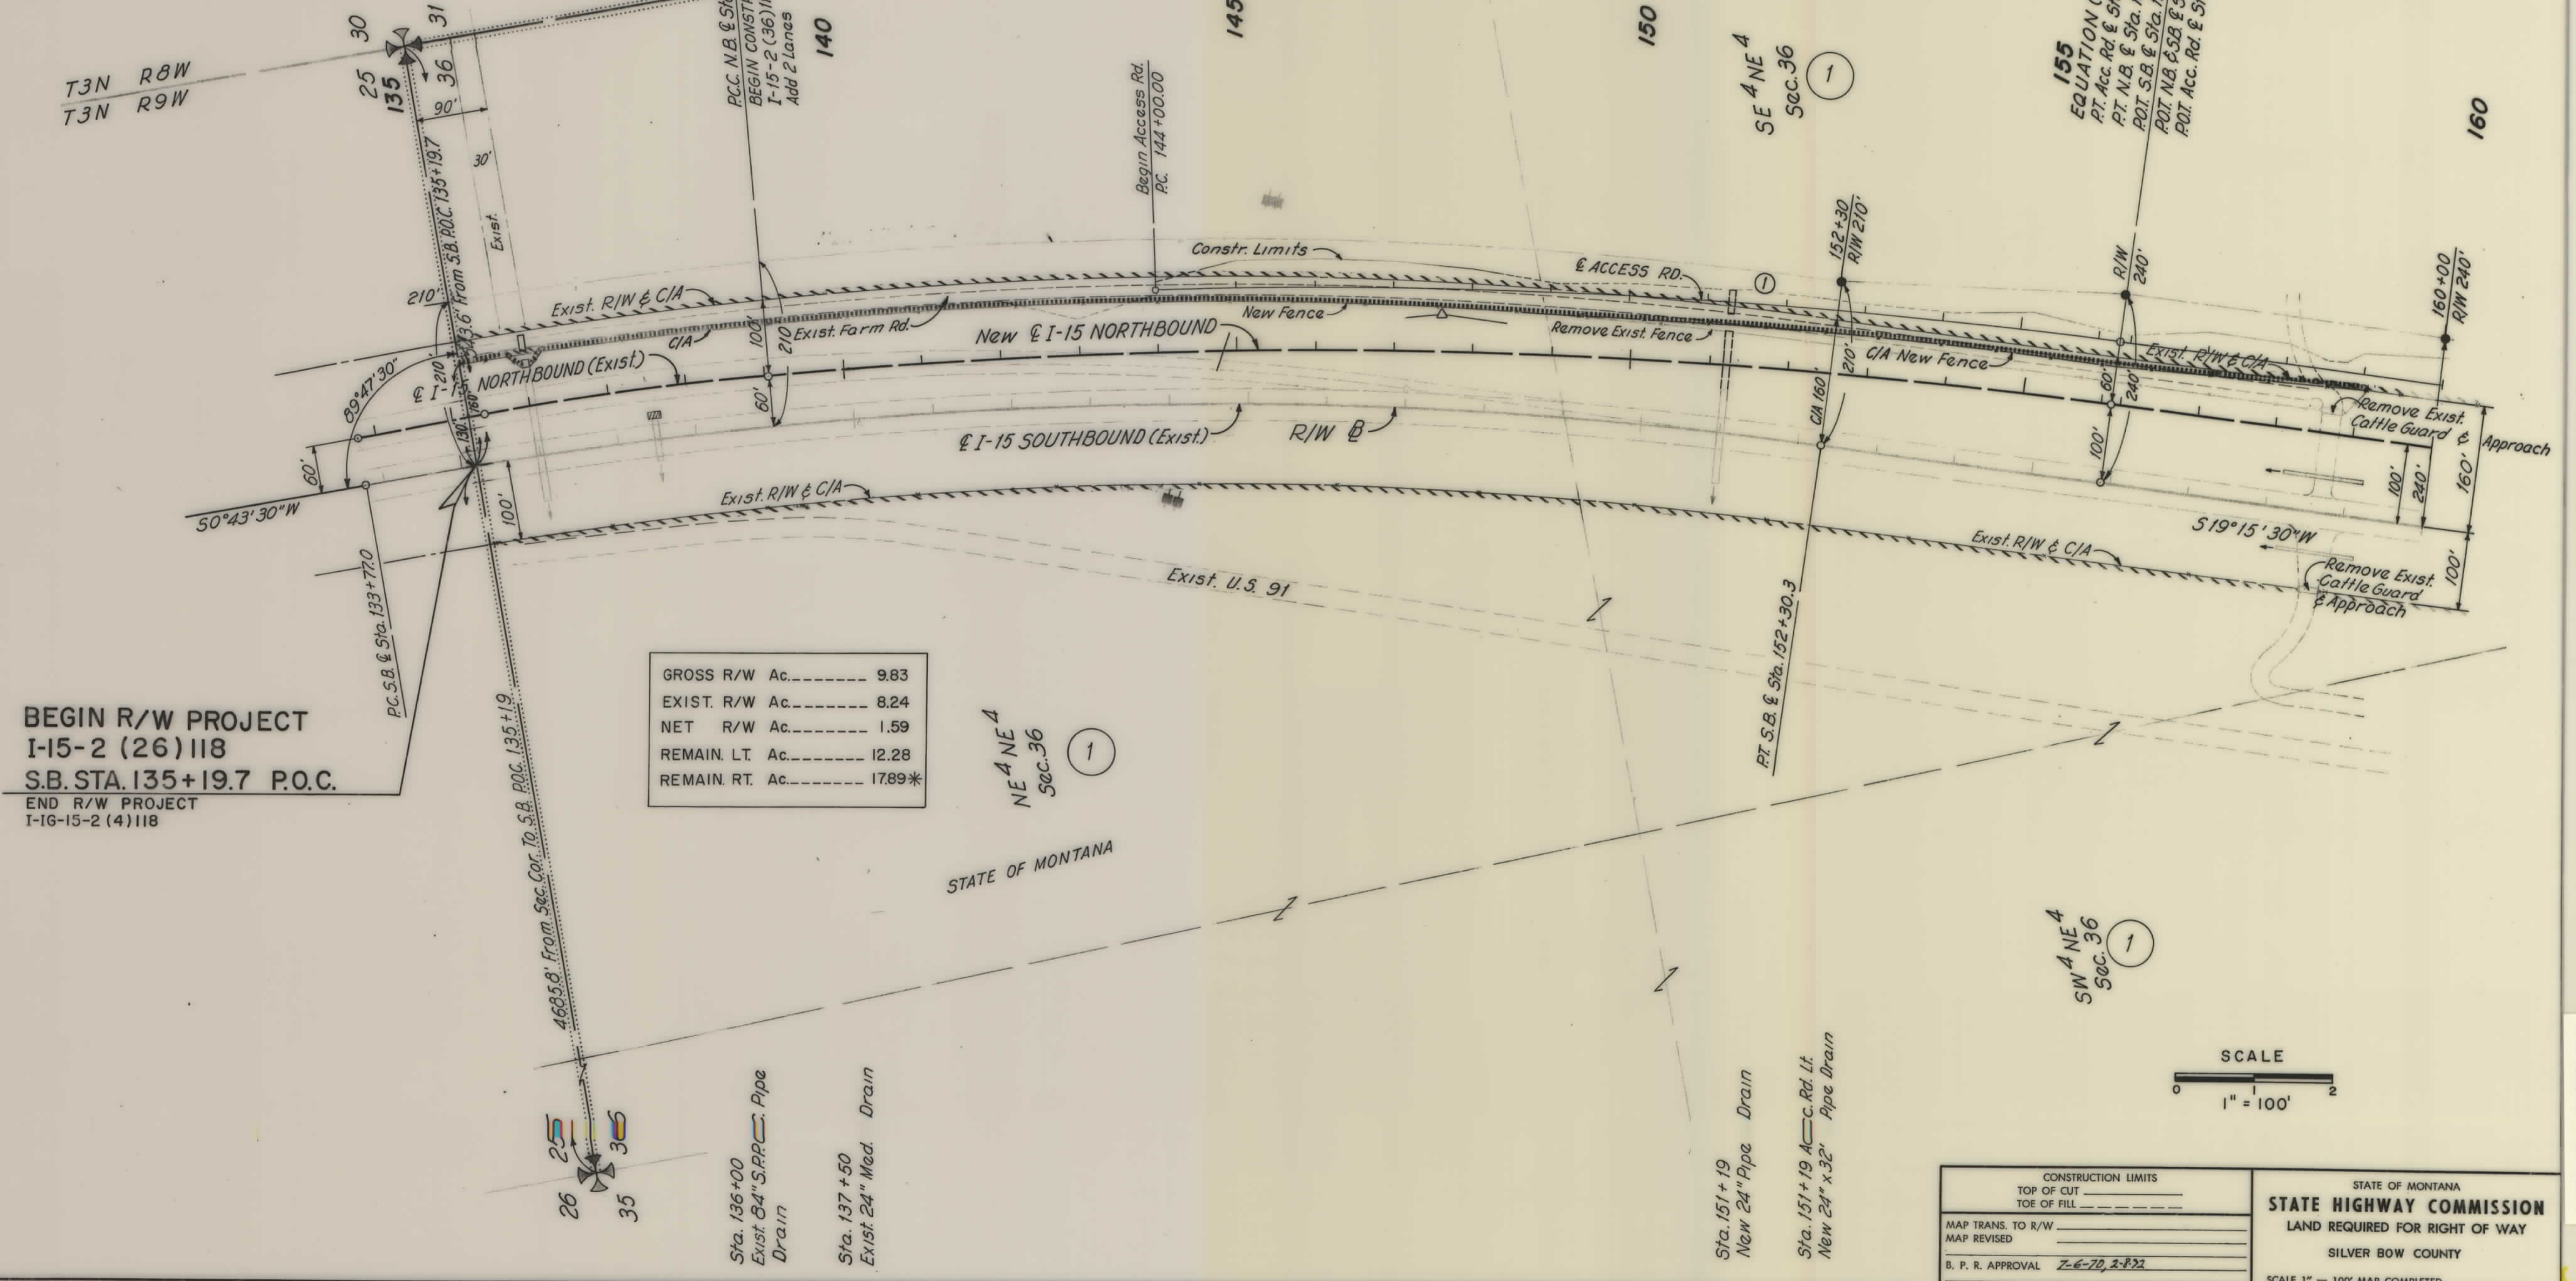

**BEGIN R/W PROJECT**  
 I-15-2 (26) 118  
 S.B. STA. 135+19.7 P.O.C.  
 END R/W PROJECT  
 I-15-2 (4) 118

GROSS R/W Ac.	9.83
EXIST. R/W Ac.	8.24
NET R/W Ac.	1.59
REMAIN. LT. Ac.	12.28
REMAIN. RT. Ac.	17.89*

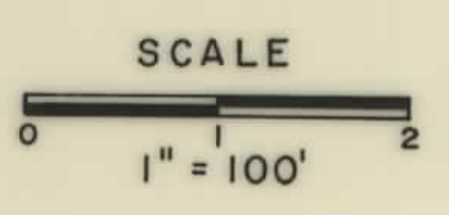

CONSTRUCTION LIMITS TOP OF CUT _____ TOE OF FILL _____	STATE OF MONTANA <b>STATE HIGHWAY COMMISSION</b> LAND REQUIRED FOR RIGHT OF WAY SILVER BOW COUNTY
MAP TRANS. TO R/W _____ MAP REVISED _____	SCALE 1" = 100' MAP COMPLETED
B. P. R. APPROVAL <b>Z-6-70, 2-P-72</b>	

OWNERSHIPS								
PARCEL	NAME	ADDRESS	TOTAL ACREAGE	GROSS TAKE ACREAGE	P. T. W. ACREAGE	NET TAKE ACREAGE	REMAINDER	
							LEFT	RIGHT
I	STATE OF MONTANA							

FED. ROAD DIST. NO.	STATE	FED. AID PROJECT NUMBERS		STATE NO.	SHEET NO.	TOTAL SHEETS
		CONST. NO.	R/W NO.			
8	MONT.	I-15-2 (36) 118	I-15-2 (26) 118	8152(26)	3	6


ACCESS RD. CURVE DATA  
 CURVE #② P.I. Sta. 175+00.00  
 CURVE #③ P.I. Sta. 180+00.37  
 $\Delta = 2^\circ 17' 26''$   
 $D = 1^\circ 00'$   
 $T = 114.6'$   
 $L = 229.1'$   
 $R = 5730.0'$   
 $E = 1.2$

GROSS R/W Ac.-----2.78  
 EXIST. R/W Ac.-----1.35  
 NET R/W Ac.-----1.43  
 REMAIN. LT. Ac.-----37.22  
 REMAIN RT. Ac.----- 0

GROSS R/W Ac.-----11.93  
 EXIST. R/W Ac.-----8.63  
 NET. R/W Ac.-----3.30  
 REMAIN LT. Ac.-----13.75  
 REMAIN. RT. Ac.-----14.32\*

GROSS R/W Ac.-----8.55  
 EXIST. R/W Ac.-----7.30  
 NET R/W Ac.-----1.25  
 REMAIN. LT. Ac.-----1.70  
 REMAIN RT. Ac.-----39.86\*

GROSS R/W Ac.-----0.14  
 EXIST. R/W Ac.-----0.14  
 NET. R/W Ac.-----0.00  
 REMAIN. LT. Ac.-----0.00  
 REMAIN RT. Ac.-----39.86\*

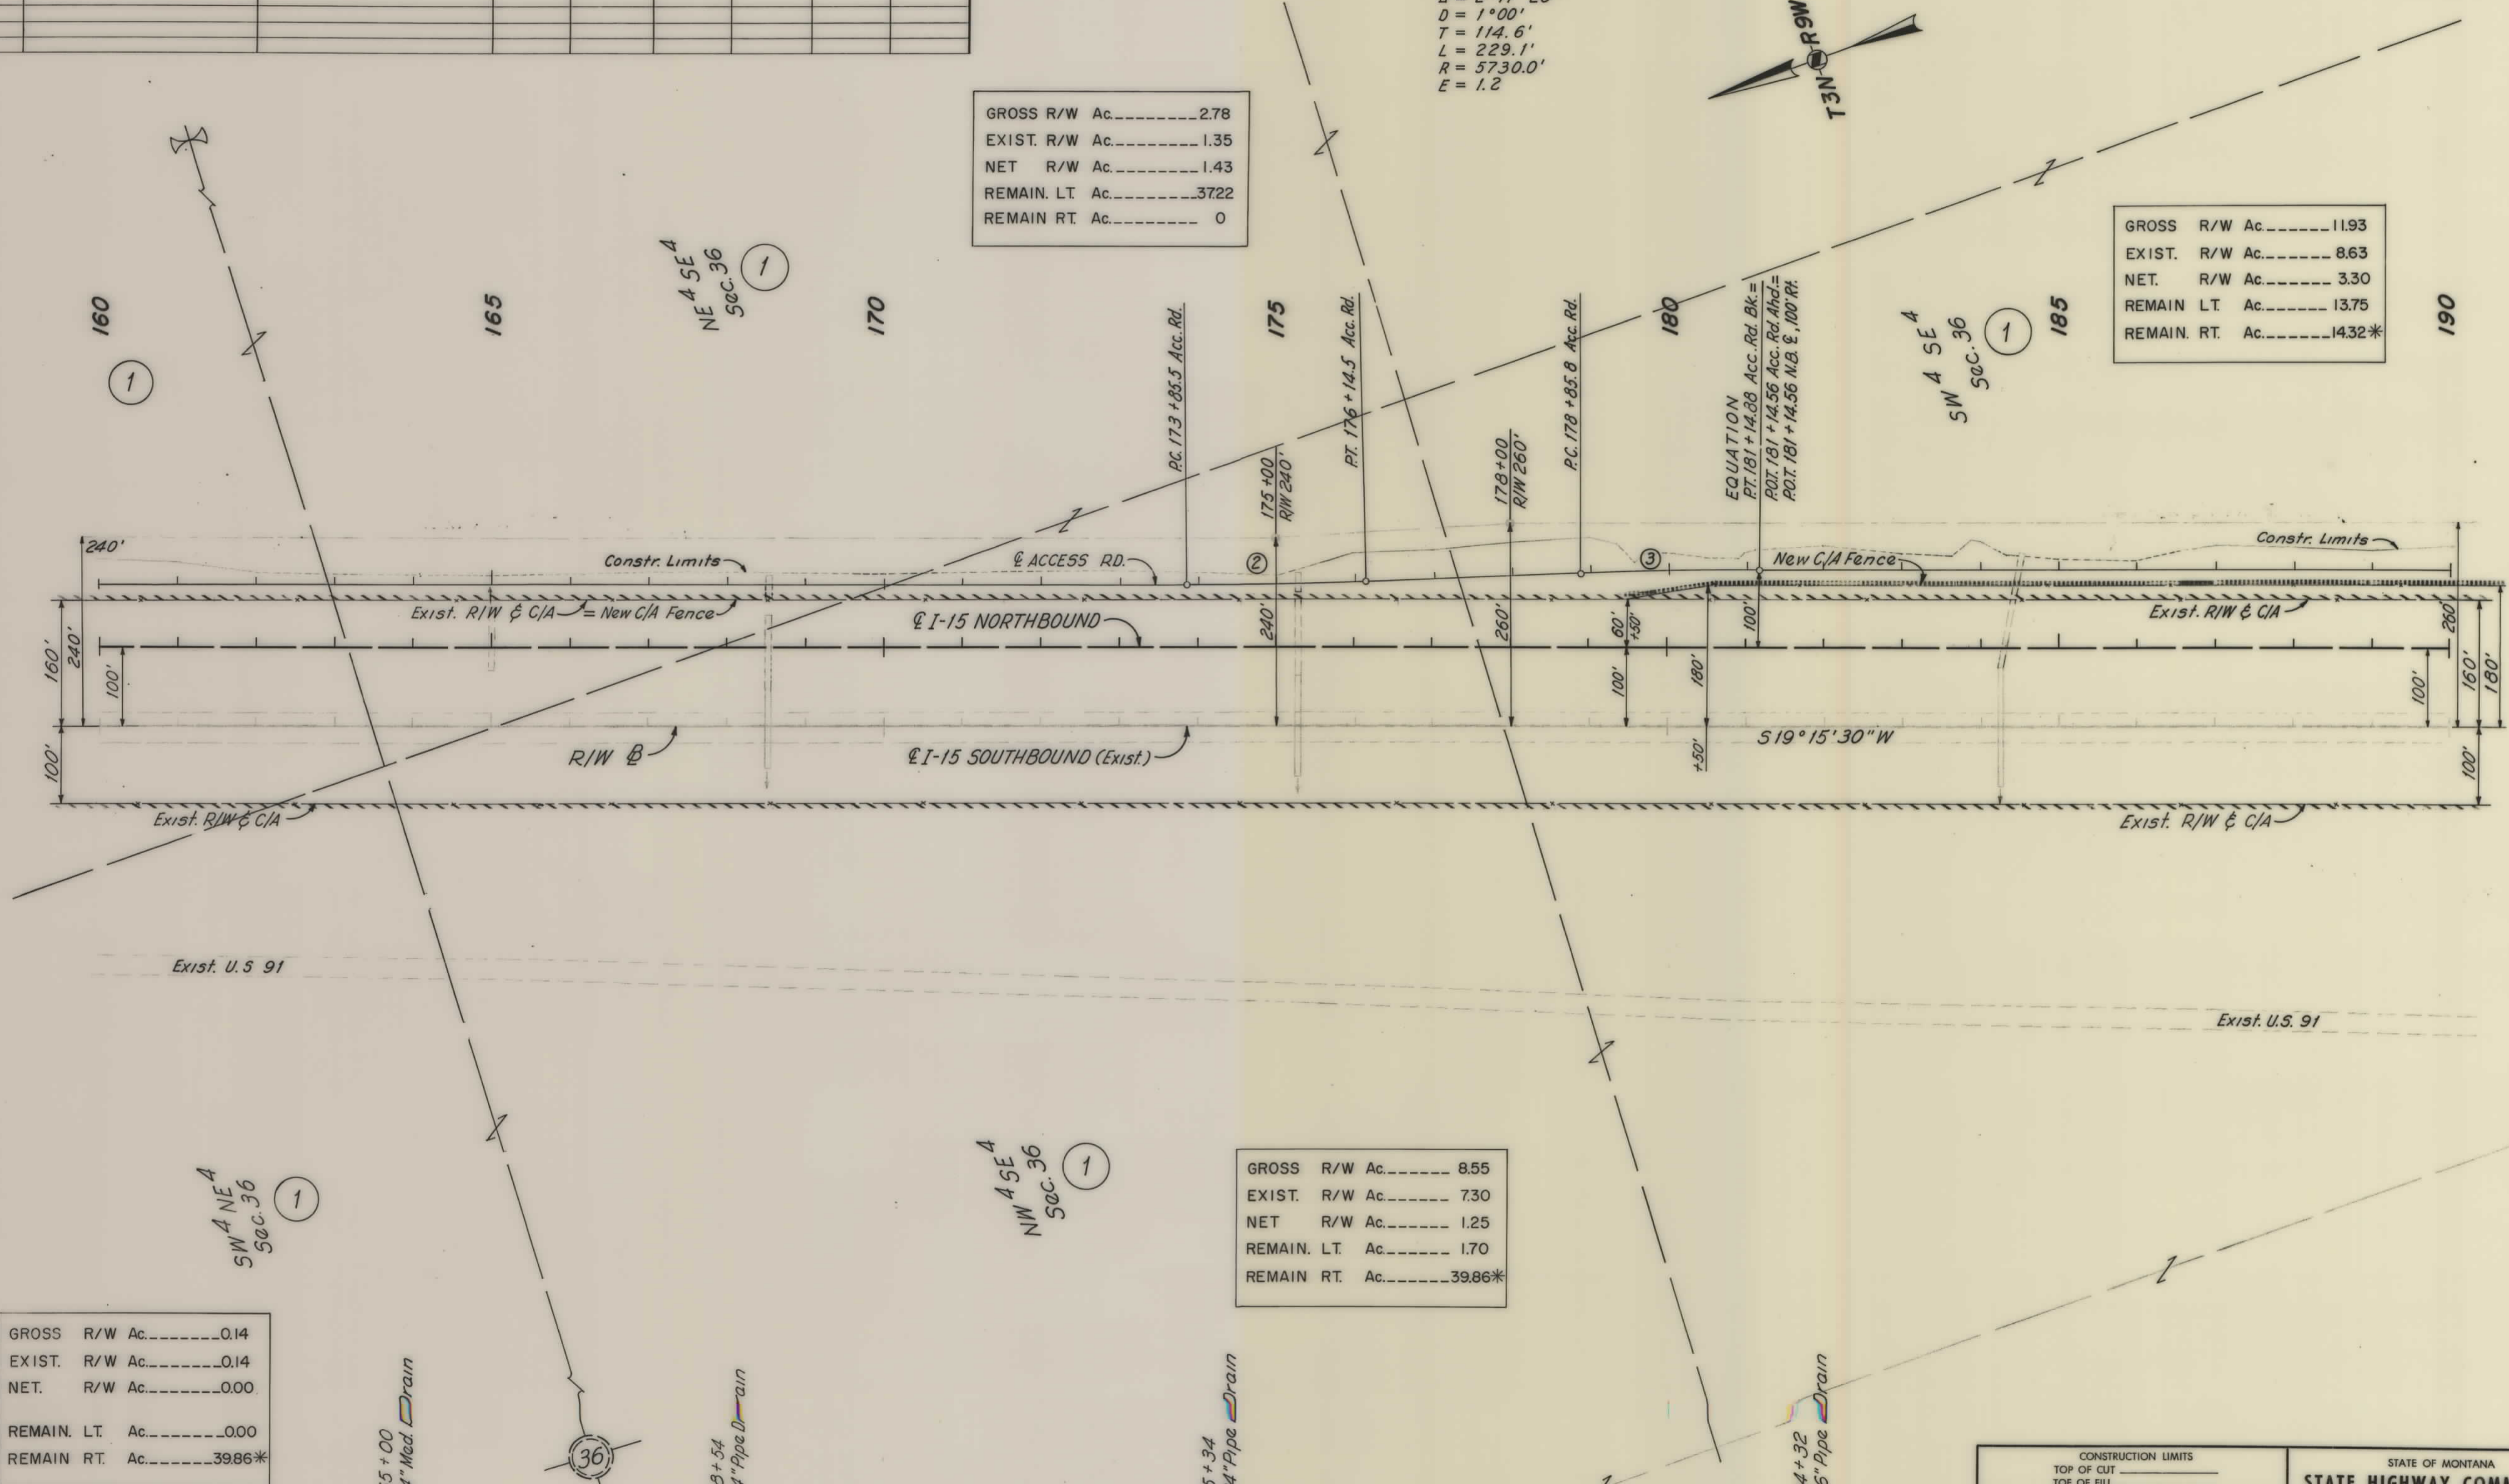

Sta. 165+00  
New 24" Med. Drain

Sta. 168+54  
New 24" Pipe Drain

Sta. 175+34  
New 24" Pipe Drain

Sta. 184+32  
New 36" Pipe Drain

CONSTRUCTION LIMITS	
TOP OF CUT	_____
TOE OF FILL	_____
MAP TRANS. TO R/W	_____
MAP REVISED	_____
B. P. R. APPROVAL	7-6-70, 2-8-72

STATE OF MONTANA  
**STATE HIGHWAY COMMISSION**  
 LAND REQUIRED FOR RIGHT OF WAY  
 SILVER BOW COUNTY  
 SCALE 1" = 100' MAP COMPLETED \_\_\_\_\_


**OWNERSHIPS**

PARCEL	NAME	ADDRESS	TOTAL ACREAGE	GROSS TAKE ACREAGE	P. T. W. ACREAGE	NET TAKE ACREAGE	REMAINDER		CONSTR. PERMIT	
							LEFT	RIGHT	L.T.	RT.
1	STATE OF MONTANA	SEC 36	640.0	43.9	34.1	9.8	128.3	* 467.8		
2	CHARLES ANDREAS	Box 355 Butte Mont.								

FED. ROAD DIST. NO.	STATE	FED. AID PROJECT NUMBERS		STATE NO.	SHEET NO.	TOTAL SHEETS
		CONST. NO.	R/W NO.			
8	MONT.	I-15-2 (36) 118	I-15-2 (26) 118	8152(26)	4	6

NISSLER SOUTH

\* INCLUDES EXIST. R/W

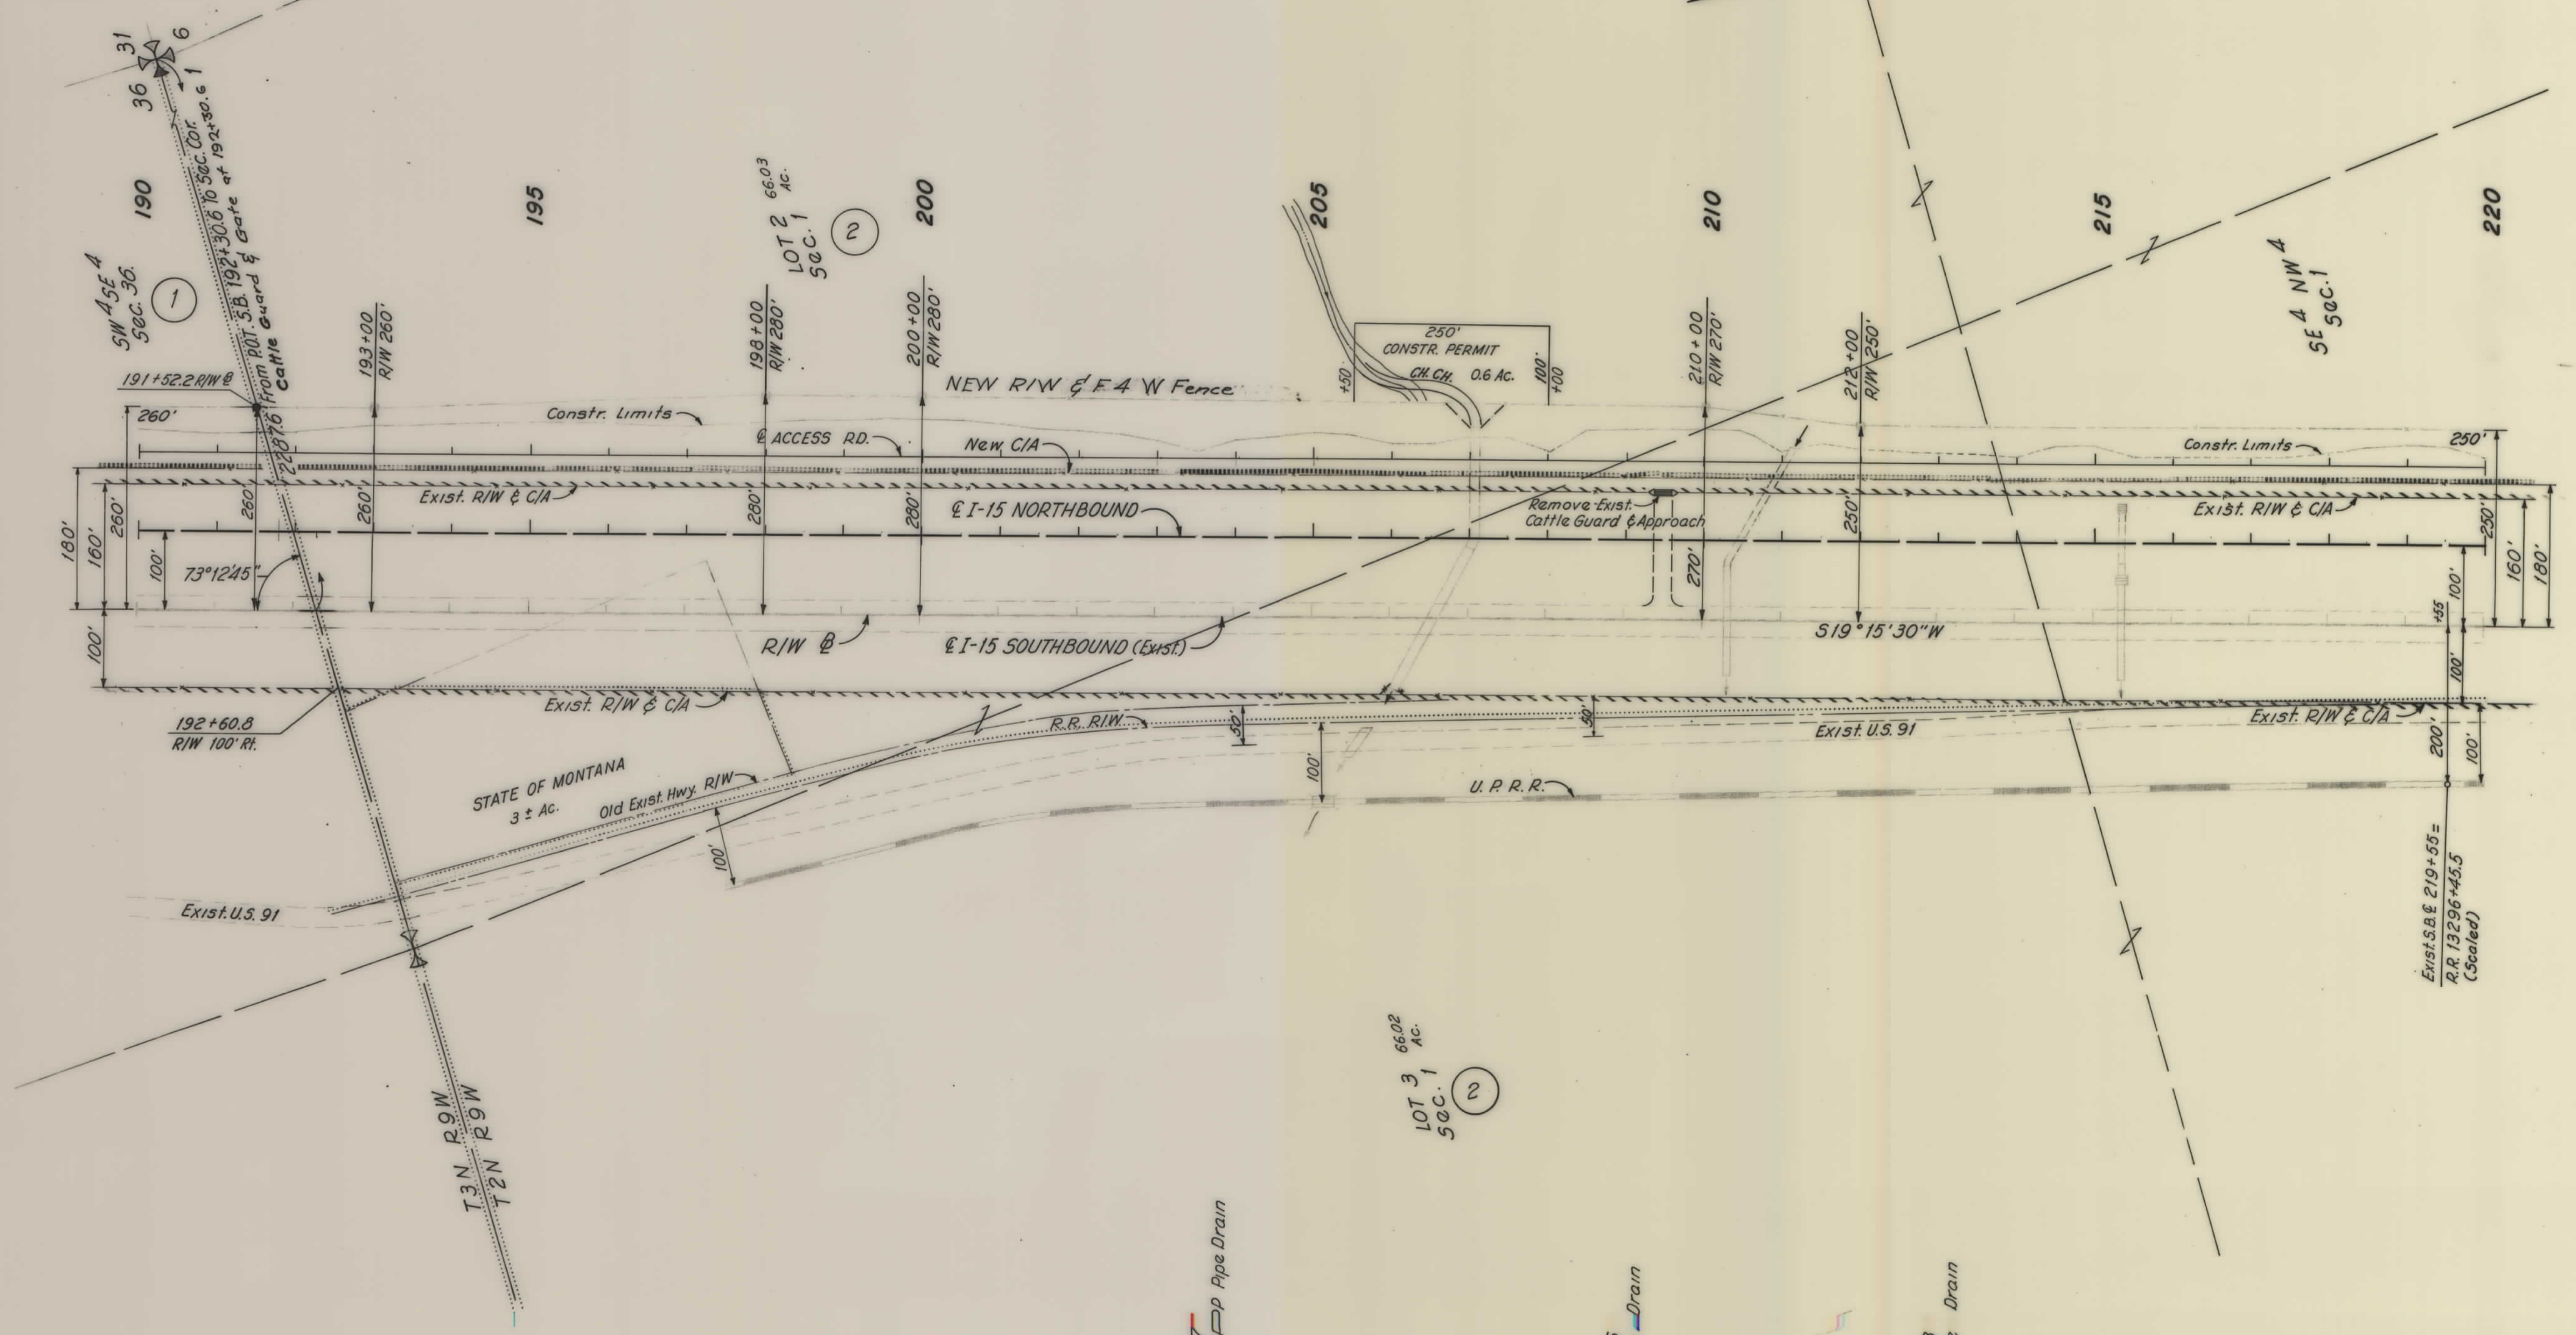

Sta. 207+07  
New 84" SS Pipe Drain

Sta. 210+46  
New 24" Pipe Drain

Sta. 215+38  
New 36" Pipe Drain

CONSTRUCTION LIMITS	
TOP OF CUT	_____
TOE OF FILL	_____
MAP TRANS. TO R/W	_____
MAP REVISED	_____
B. P. R. APPROVAL	7-6-70, 2-8-72

STATE OF MONTANA  
**STATE HIGHWAY COMMISSION**  
LAND REQUIRED FOR RIGHT OF WAY  
SILVER BOW COUNTY  
SCALE 1" = 100' MAP COMPLETED

OWNERSHIPS								
PARCEL	NAME	ADDRESS	TOTAL ACRES	GROSS TAKE ACRES	P. T. W. ACRES	NET TAKE ACRES	REMAINDER	
							LEFT	RIGHT
2	CHARLES ANDREAS	Box 355 Butte Mont.						
3	UNION PACIFIC RAILWAY							


FED. ROAD DIST. NO.	STATE	FED. AID PROJECT NUMBERS		STATE NO.	SHEET NO.	TOTAL SHEETS
		CONST. NO.	R/W NO.			
8	MONT.	I-15-2 (36) 118	I-15-2 (26) 118	8152 (26)	5	6

NISSLER SOUTH

**① I-15 CURVE DATA**  
 P.I. Sta. 1093+99.4  
 $\Delta = 6^{\circ}28'09''$  RT.  
 $D = 1^{\circ}00'$   
 $T = 323.8'$   
 $L = 646.9'$   
 $R = 5730.0'$   
 $E = 9.1'$

**ACCESS ROAD CURVE DATA**  
 P.I. Sta. 1087+65.44  
 $\Delta = 20^{\circ}18'54''$  RT.  
 $D = 2^{\circ}00'$   
 $T = 513.30'$   
 $L = 1015.75'$   
 $R = 2865.00'$

**EQUATION IN BEARINGS**  
 P.O.T. 233+25.5 Acc. Rd. Bk. =  
 P.O.T. 233+25.5 N.B. & S.B. Bk. =  
 P.O.T. 1097+22.5 Acc. Rd. Ahd. =  
 P.O.T. 1097+22.5 Med. & Ahd. =  
 R.R. Sta. 13282+75.0


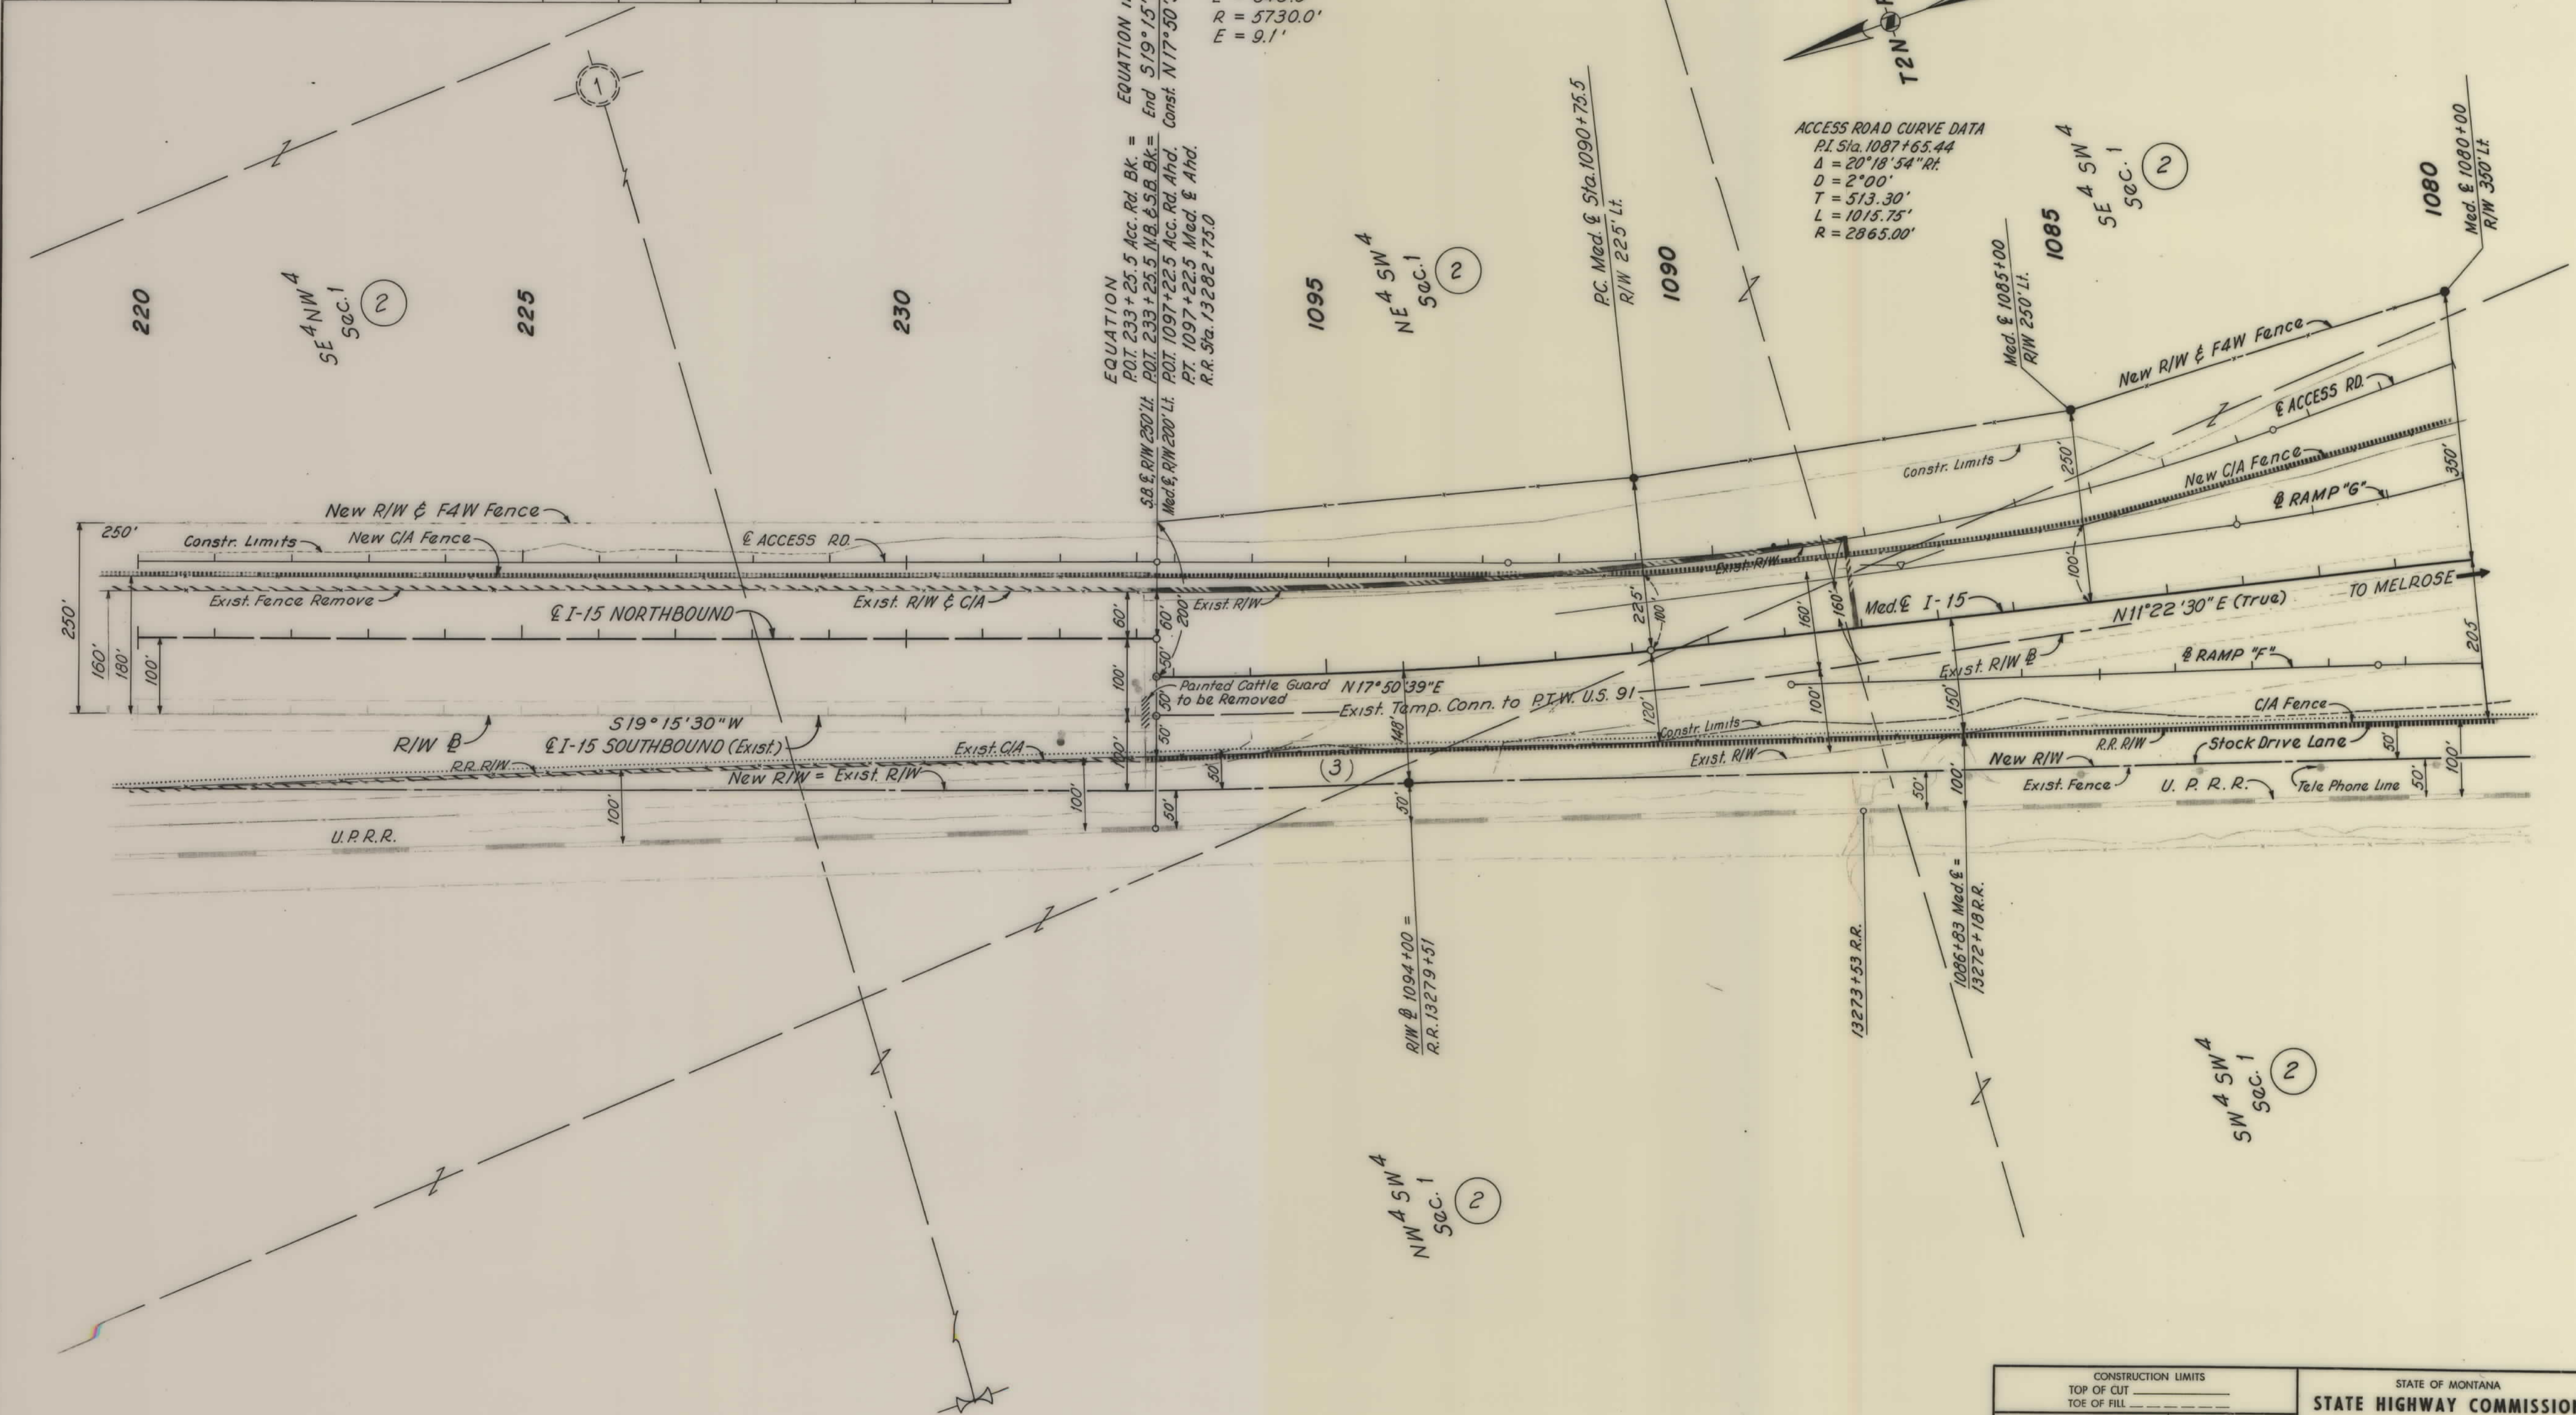


CONSTRUCTION LIMITS TOP OF CUT _____ TOE OF FILL _____	STATE OF MONTANA <b>STATE HIGHWAY COMMISSION</b> LAND REQUIRED FOR RIGHT OF WAY SILVER BOW COUNTY
MAP TRANS. TO R/W _____ MAP REVISED _____ B. P. R. APPROVAL 7-6-70	SCALE 1" = 100' MAP COMPLETED

OWNERSHIPS										CONSTR. PERMIT	
PARCEL	NAME	ADDRESS	TOTAL ACREAGE	GROSS TAKE ACREAGE	P. T. W. ACREAGE	NET TAKE ACREAGE	REMAINDER		LT.	RT.	
							LEFT	RIGHT			
2	CHARLES ANDREAS	BOX 355, BUTTE, MONT.	3440.9	55.4	33.4	22.0	3030.6	# 354.9	0.6		
3	UNION PACIFIC RAILWAY			3.4	1.7	1.7					

FED. ROAD DIST. NO.	STATE	FED. AID PROJECT NUMBERS		STATE NO.	SHEET NO.	TOTAL SHEETS
		CONST. NO.	R/W NO.			
8	MONT.	1-15-2(36) 118	1-15-2(26) 118	8152(26)	6	6

NISSLER SOUTH

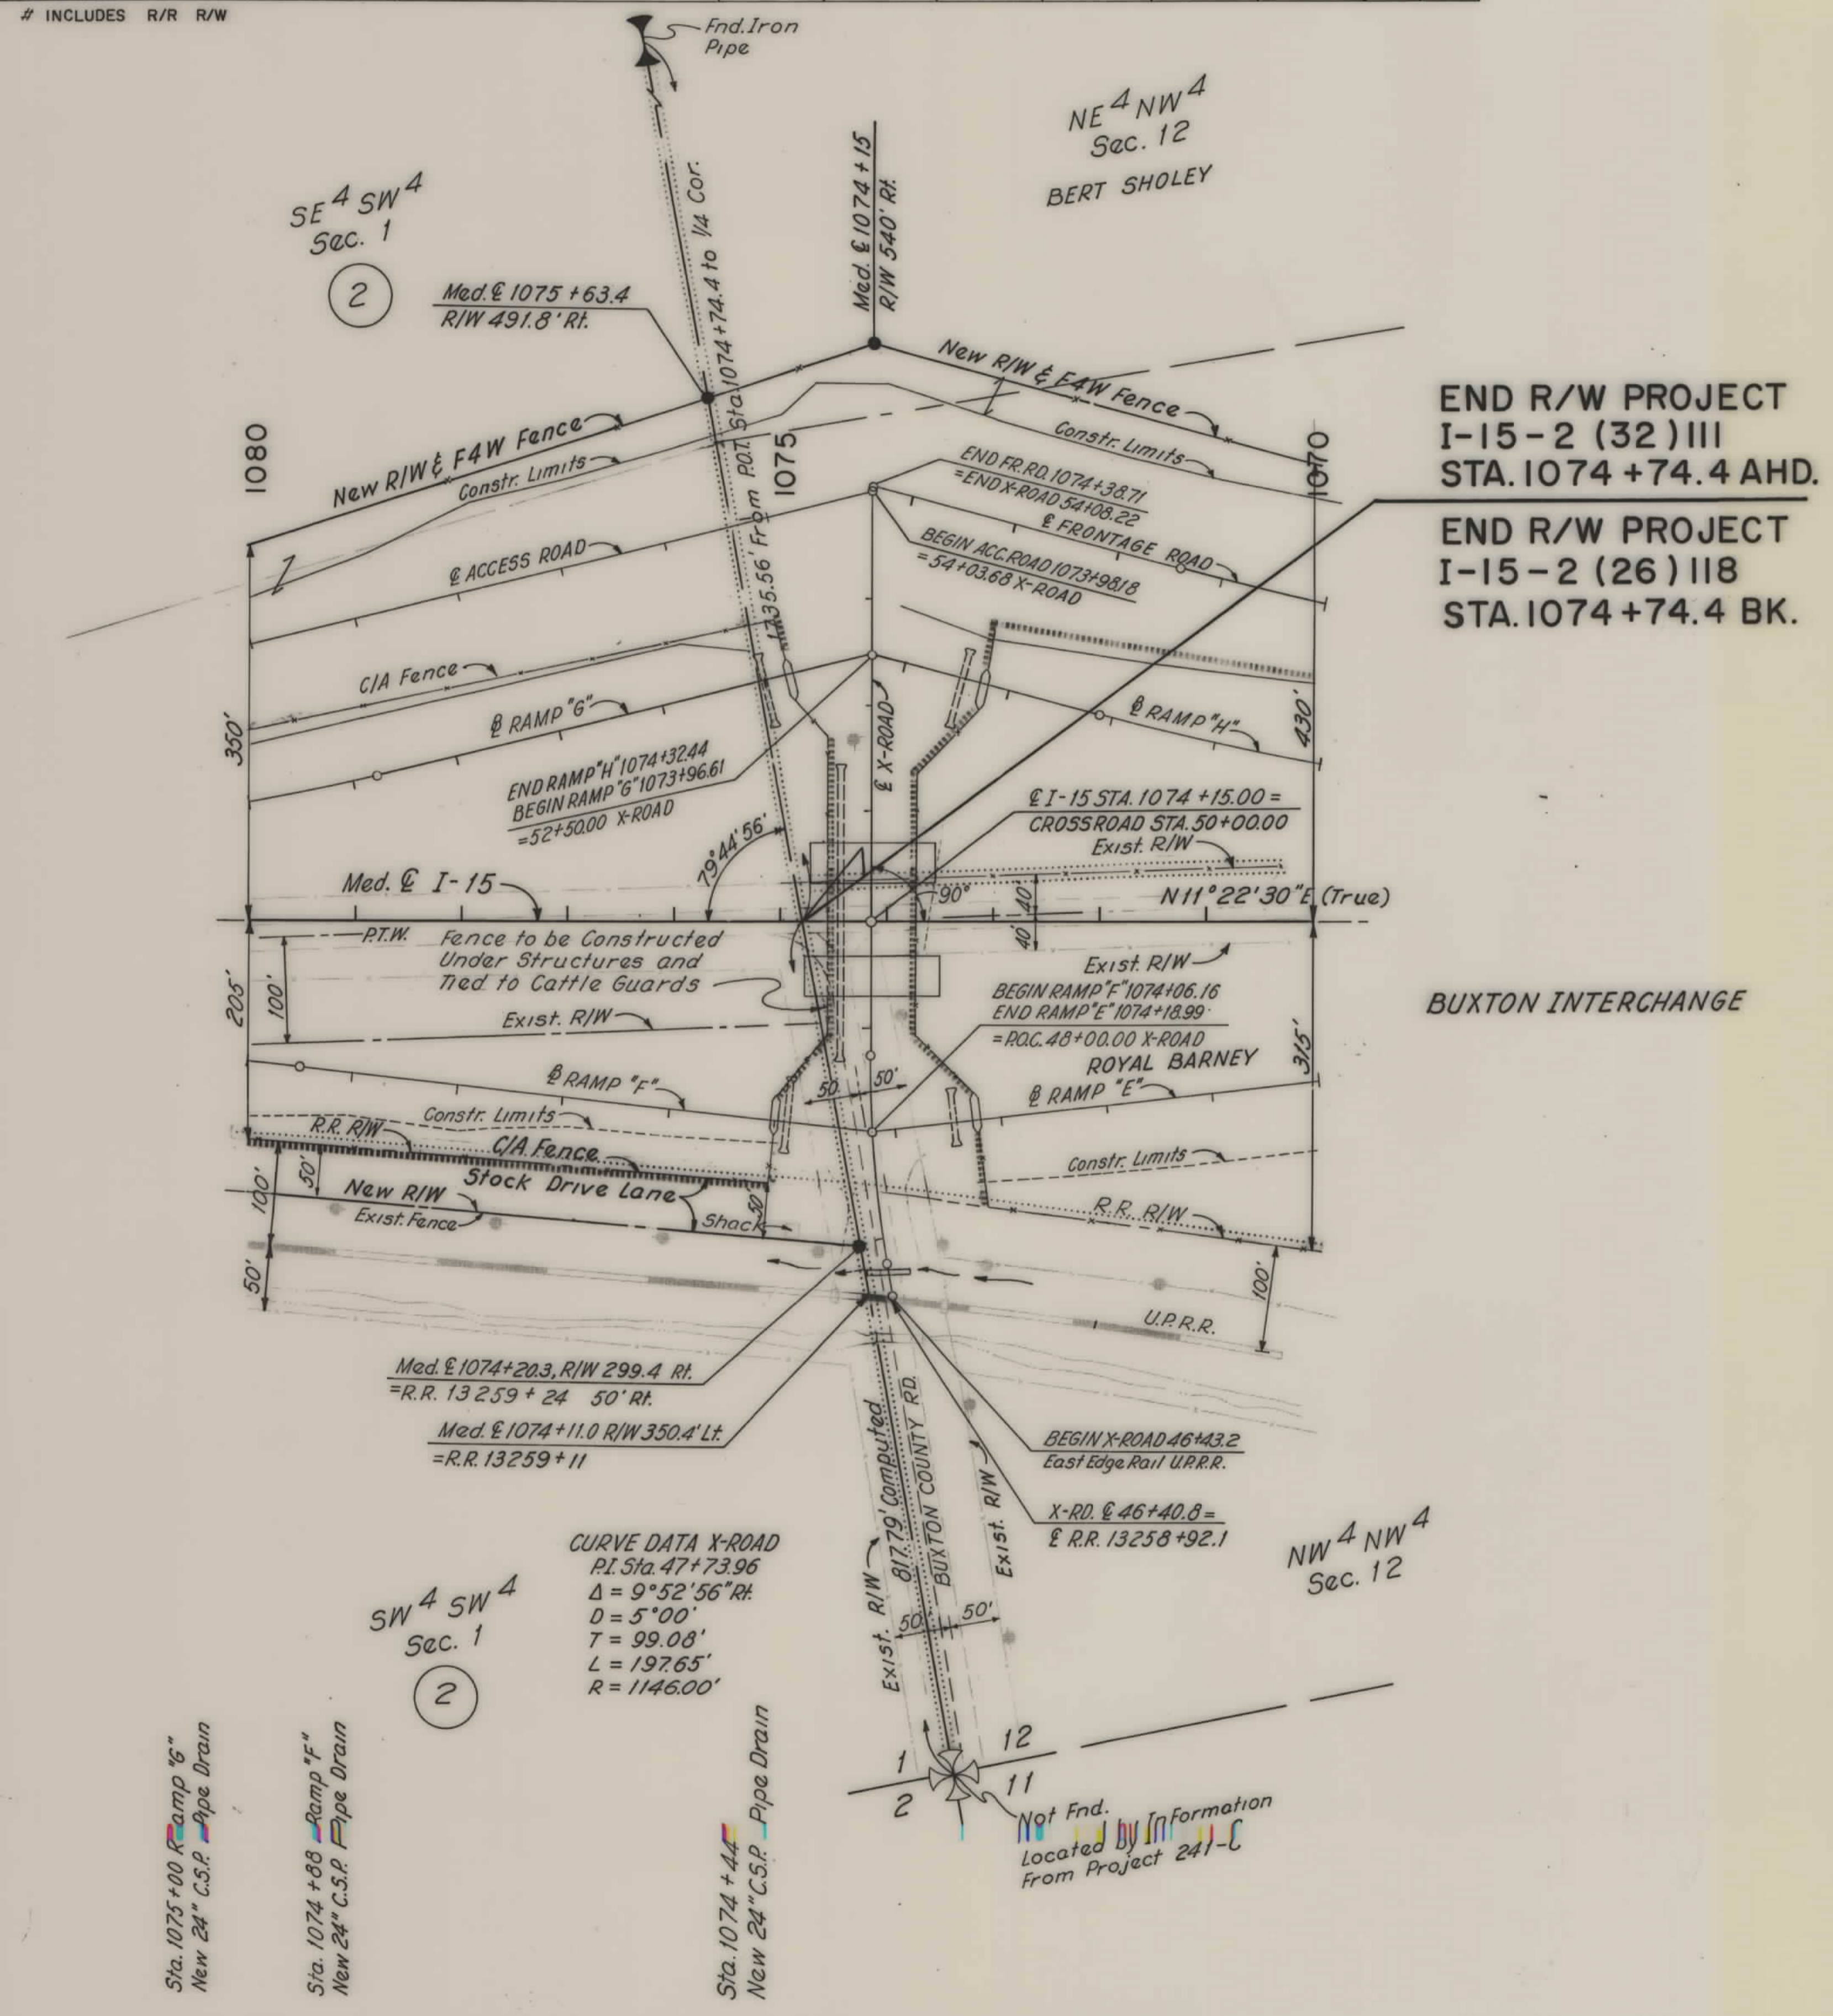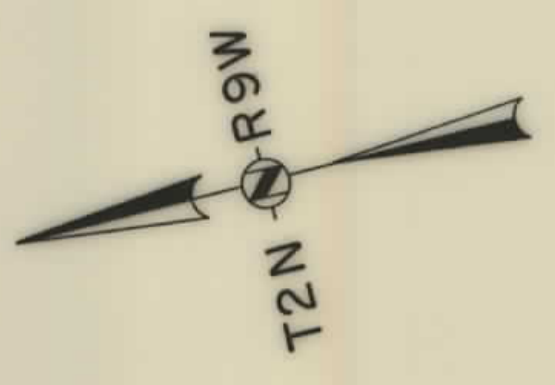

CONSTRUCTION LIMITS TOP OF CUT _____ TOE OF FILL _____	STATE OF MONTANA <b>STATE HIGHWAY COMMISSION</b> LAND REQUIRED FOR RIGHT OF WAY SILVER BOW COUNTY
MAP TRANS. TO R/W _____ MAP REVISED _____	SCALE 1" = 100' MAP COMPLETED
B. P. R. APPROVAL 7-6-70	

I-15-2(26)118 SHT 6 OF 6