

PLANS
NOT
TO
SCALE

OWNERSHIPS										CONST. EASEMENT AREA
PARCEL	NAME	ADDRESS	TOTAL AREA	GROSS R/W AREA	P.T.W. AREA	AREA TO BE ACQUIRED	REMAINDER		CONST. PERMIT AREA	
3	JOAN PENDERGAST	MELROSE, MONT.	1008.6 AC.	37.4 AC.		37.4 AC.	248.2 AC.	702.9 AC.		1.8 AC.
6	THE UNITED STATES GOVERNMENT			0.3 AC.		0.3 AC.				
5	HOWARD & MYRTLE L. JONES (CONT. TO PAUL R. & MARVA D. GNEITING)	16 LAIRD ST, RAMSEY, MONT.		63.2 AC.		63.2 AC.				
446	THE UNITED STATES GOVERNMENT			0.4 AC.		0.4 AC.				
8	DELETED									
348	DELETED									
9	HOWARD & MYRTLE L. JONES (CONT. TO PAUL R. & MARVA D. GNEITING)	16 LAIRD ST, RAMSEY, MONT.		2.3 AC.		2.3 AC.				
549	" " " "	" " " "	840.0 AC.	64.9 AC.		64.9 AC.			2.0 AC.	


FED. ROAD DIST. NO.	STATE OF	FED. AID PROJECT NUMBERS		STATE NO.	SHEET NO.	TOTAL SHEETS
		CONST. NO.	R/W NO.			
8	MONTANA		1-15-2(28)93	8152-28	6	10



OWNERSHIPS									
PARCEL	NAME	ADDRESS	TOTAL ACREAGE	GROSS TAKE ACREAGE	P. T. W. ACREAGE	NET TAKE ACREAGE	REMAINDER		CONST. PERMIT
							LEFT	RIGHT	
5	HOWARD & MYRTLE L. JONES-CONTR. TO PUR. PAUL A. & MARVA D. GNEITING	16 LAIRD ST. RAMSEY, MONT.		63.2 AC.		63.2 AC.			2.0 AC.

FED. ROAD DIST. NO.	STATE	FED. AID PROJECT NUMBERS		STATE NO.	SHEET NO.	TOTAL SHEETS
		CONST. NO.	R/W NO.			
8	MONT.		I-15-2 (28) 93	8152-28	9	10

MELROSE NORTH

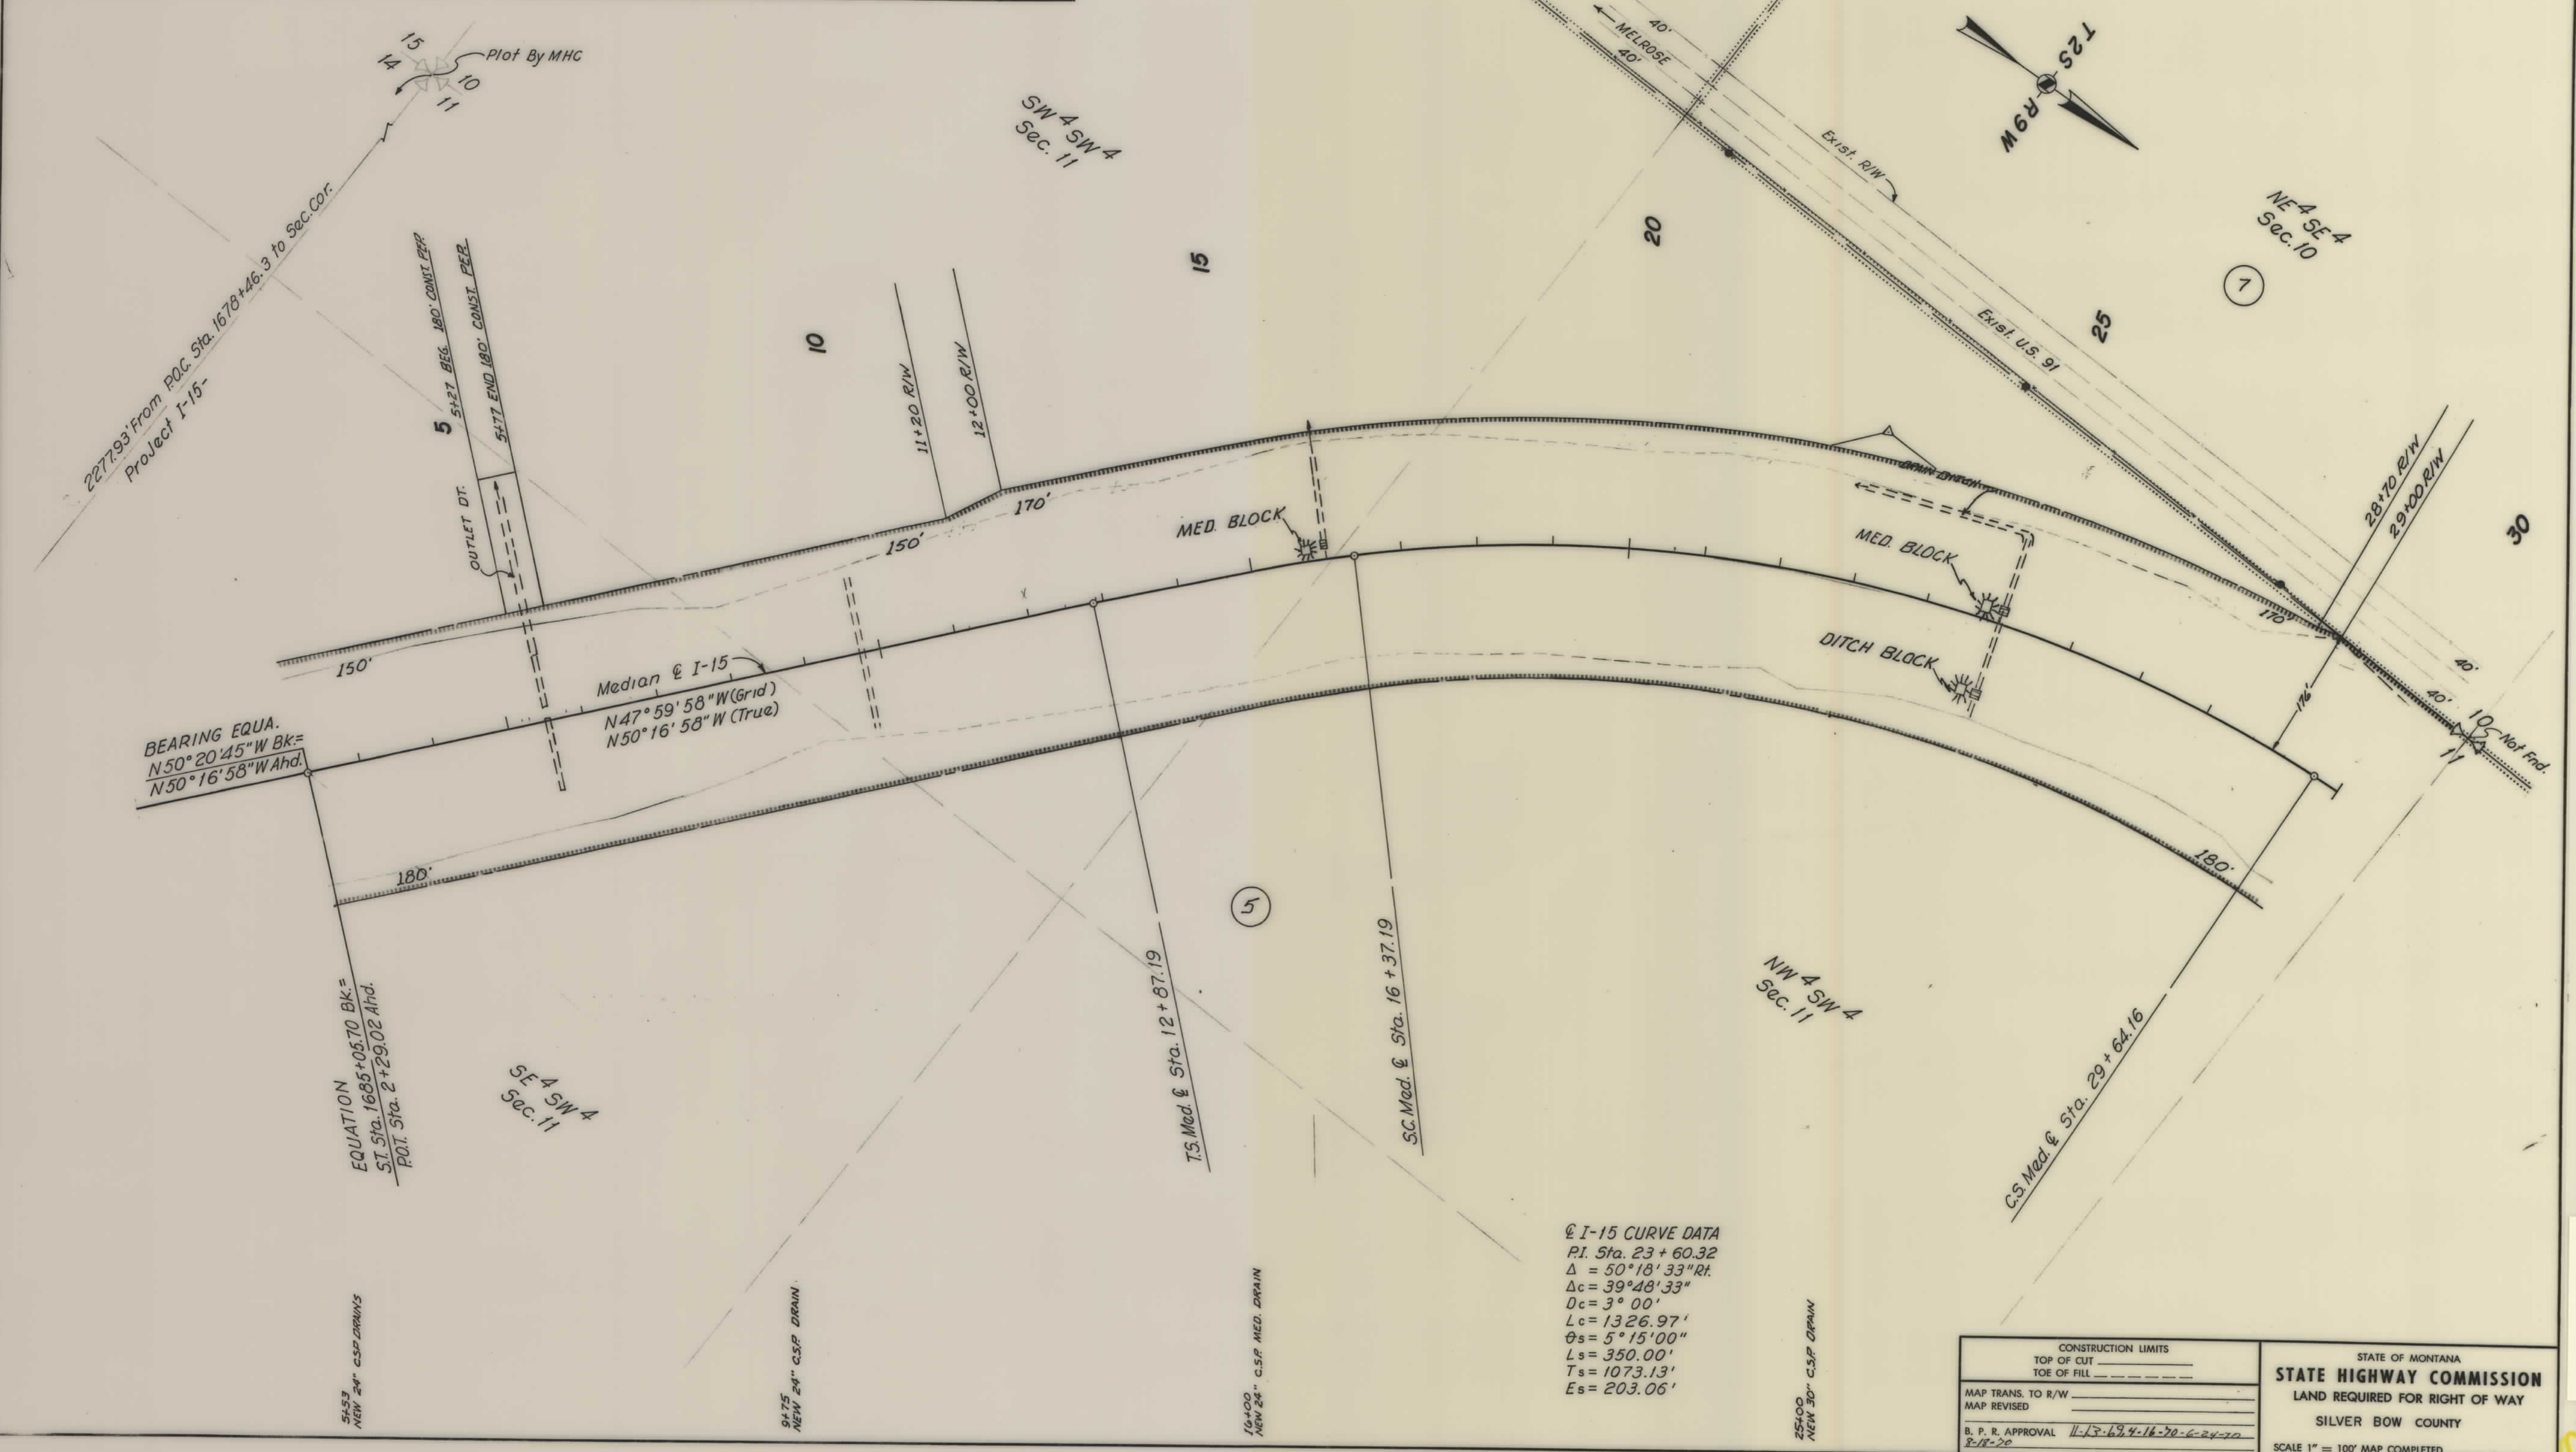

@ I-15 CURVE DATA
 P.I. Sta. 23 + 60.32
 $\Delta = 50^{\circ}18'33''$ Rt.
 $\Delta c = 39^{\circ}48'33''$
 $Dc = 3^{\circ}00'$
 $Lc = 1326.97'$
 $\theta s = 5^{\circ}15'00''$
 $Ls = 350.00'$
 $Ts = 1073.13'$
 $Es = 203.06'$

CONSTRUCTION LIMITS	
TOP OF CUT	_____
TOE OF FILL	_____
MAP TRANS. TO R/W	_____
MAP REVISED	_____
B. P. R. APPROVAL	11-15-69, 4-16-70, 6-24-70
DATE	8-18-70

STATE OF MONTANA
STATE HIGHWAY COMMISSION
 LAND REQUIRED FOR RIGHT OF WAY
 SILVER BOW COUNTY
 SCALE 1" = 100' MAP COMPLETED

