


PLANS
NOT
TO
SCALE

STATE OF MONTANA
STATE HIGHWAY COMMISSION

RIGHT OF WAY PLAN OF
FEDERAL AID PROJECT NO. I-15-2(11)93 P.E.
MADISON CO. LINE - JEFFERSON CO. LINE I-15-2(31)103 R/W
DIVIDE NORTH I-15-2(34)103 CONSTR.
SILVER BOW COUNTY
LENGTH 7.009 MILES

SCALES
HORIZONTAL: 1 Inch = 100 Feet

REDUCTION PRINTS 1/2 ORIGINAL SCALE

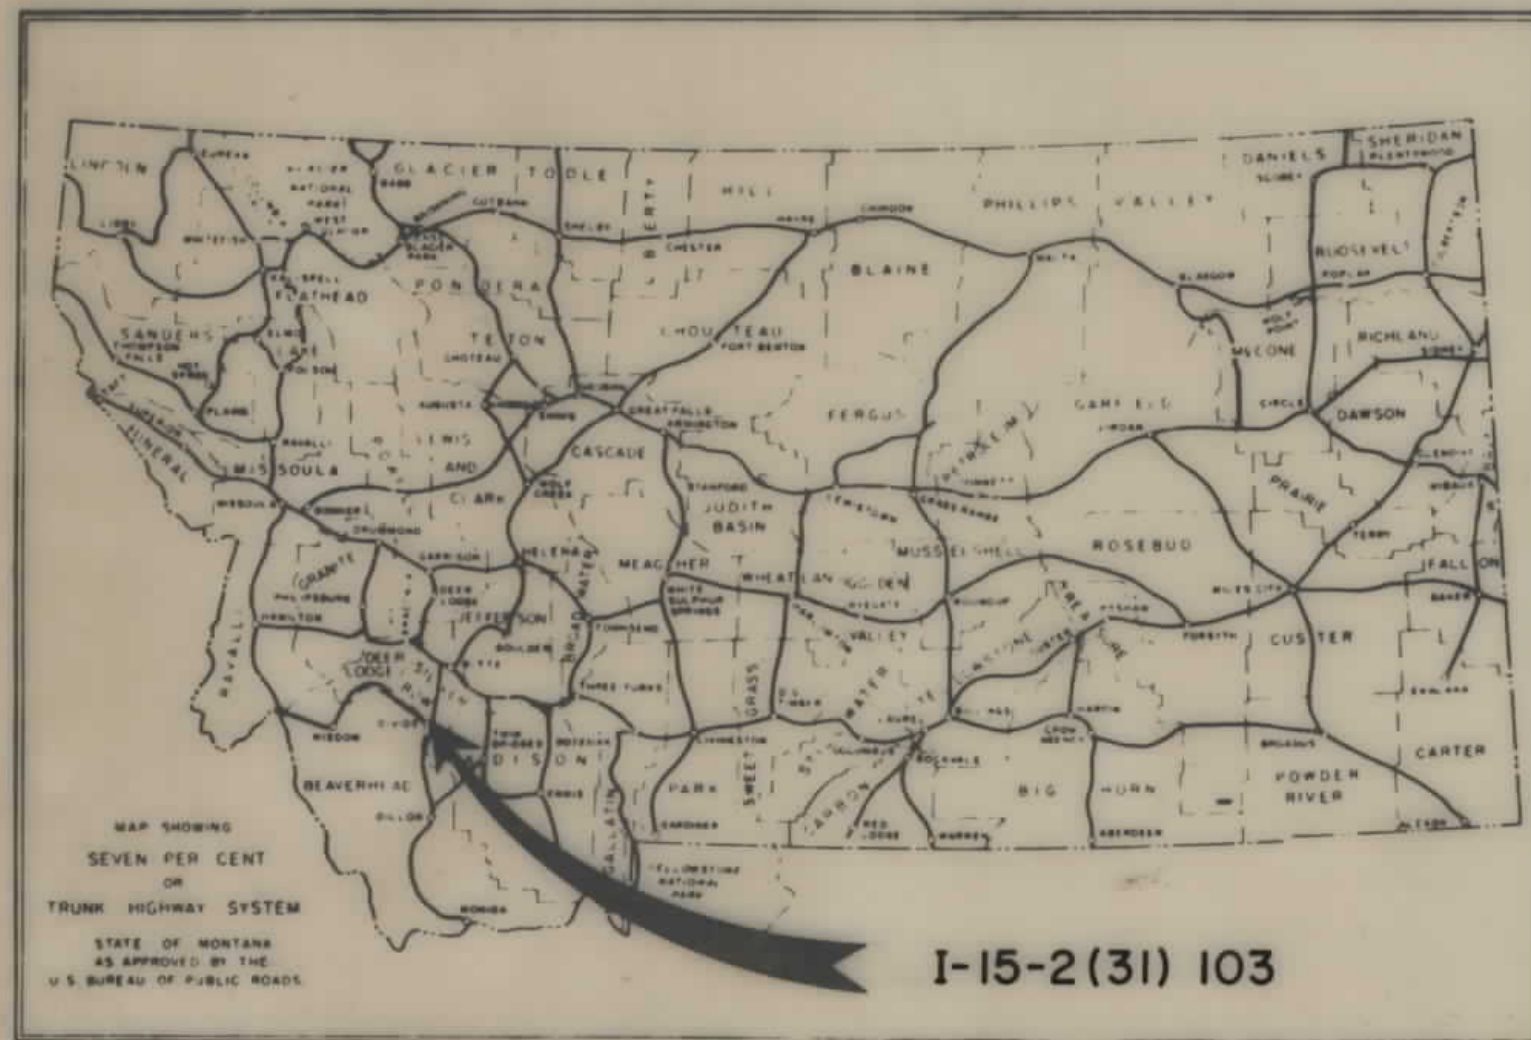

RADER & ASSOCIATES
HELENA, MONTANA
MIAMI, FLORIDA
DATE: MAY 1969

CONVENTIONAL SIGNS

STATE AND NATIONAL LINE	---
COUNTY LINE	---
CITY, VILLAGE OR BOROUGH LINE	---
TOWNSHIP LINE	---
SECTION LINE	---
RESERVATION LINE	---
FENCE LINE	---
GUARD RAIL	---
UNFENCED PROPERTY	---
RIGHT OF WAY LINE	---
RIGHT OF WAY LINE FENCED	---
TRAVELED WAY	---
RAILROADS	---
RETAINING WALLS	---
BASE OR SURVEY LINE	---
LEVEE	---
CULVERTS IN PLACE (PLAN)	---
NEW CULVERTS (PLAN)	---
TROLLEY POLE	---
POWER POLE	---
TELEPHONE OR TELEGRAPH POLE	---
MARSH	---
DITCH	---
RIPRAP	---
BRIDGE	---
OWNERSHIP BOUNDARY	---
SECTION CORNER	---
1/4 SECT. CORNER	---
1/16 SECT. CORNER	---
CENTER OF SECTION	---
PARCEL NUMBER	---
CONTROL OF ACCESS WITH FENCE	---
CONTROL OF ACCESS WITHOUT FENCE	---
CATTLE GUARD	---
GATE IN FENCE	---
CONSTRUCTION LIMITS	---

INDEX

PARCEL	OWNERSHIP	SHEET
1	GENERAL PROPERTY LOCATION MAP	1
2	LINDLIEF & CONNOR	2-8
3	ROY & LYDIA EDWARDS	8-10
4	GARRISON RANCHES	10-15
5	DELETED	

STATE HIGHWAY COMMISSION OF MONTANA

APPROVED:

6/26/1970
Lewis M. Chittim
STATE HIGHWAY ENGINEER



U.S. DEPARTMENT OF TRANSPORTATION
FEDERAL HIGHWAY ADMINISTRATION
BUREAU OF PUBLIC ROADS


APPROVED:

DIVISION ENGINEER

DATE

MAP TRANS. TO R/W
MAP REVISED
B. P. R. APPROVAL 7-6-70


State 8-8-73

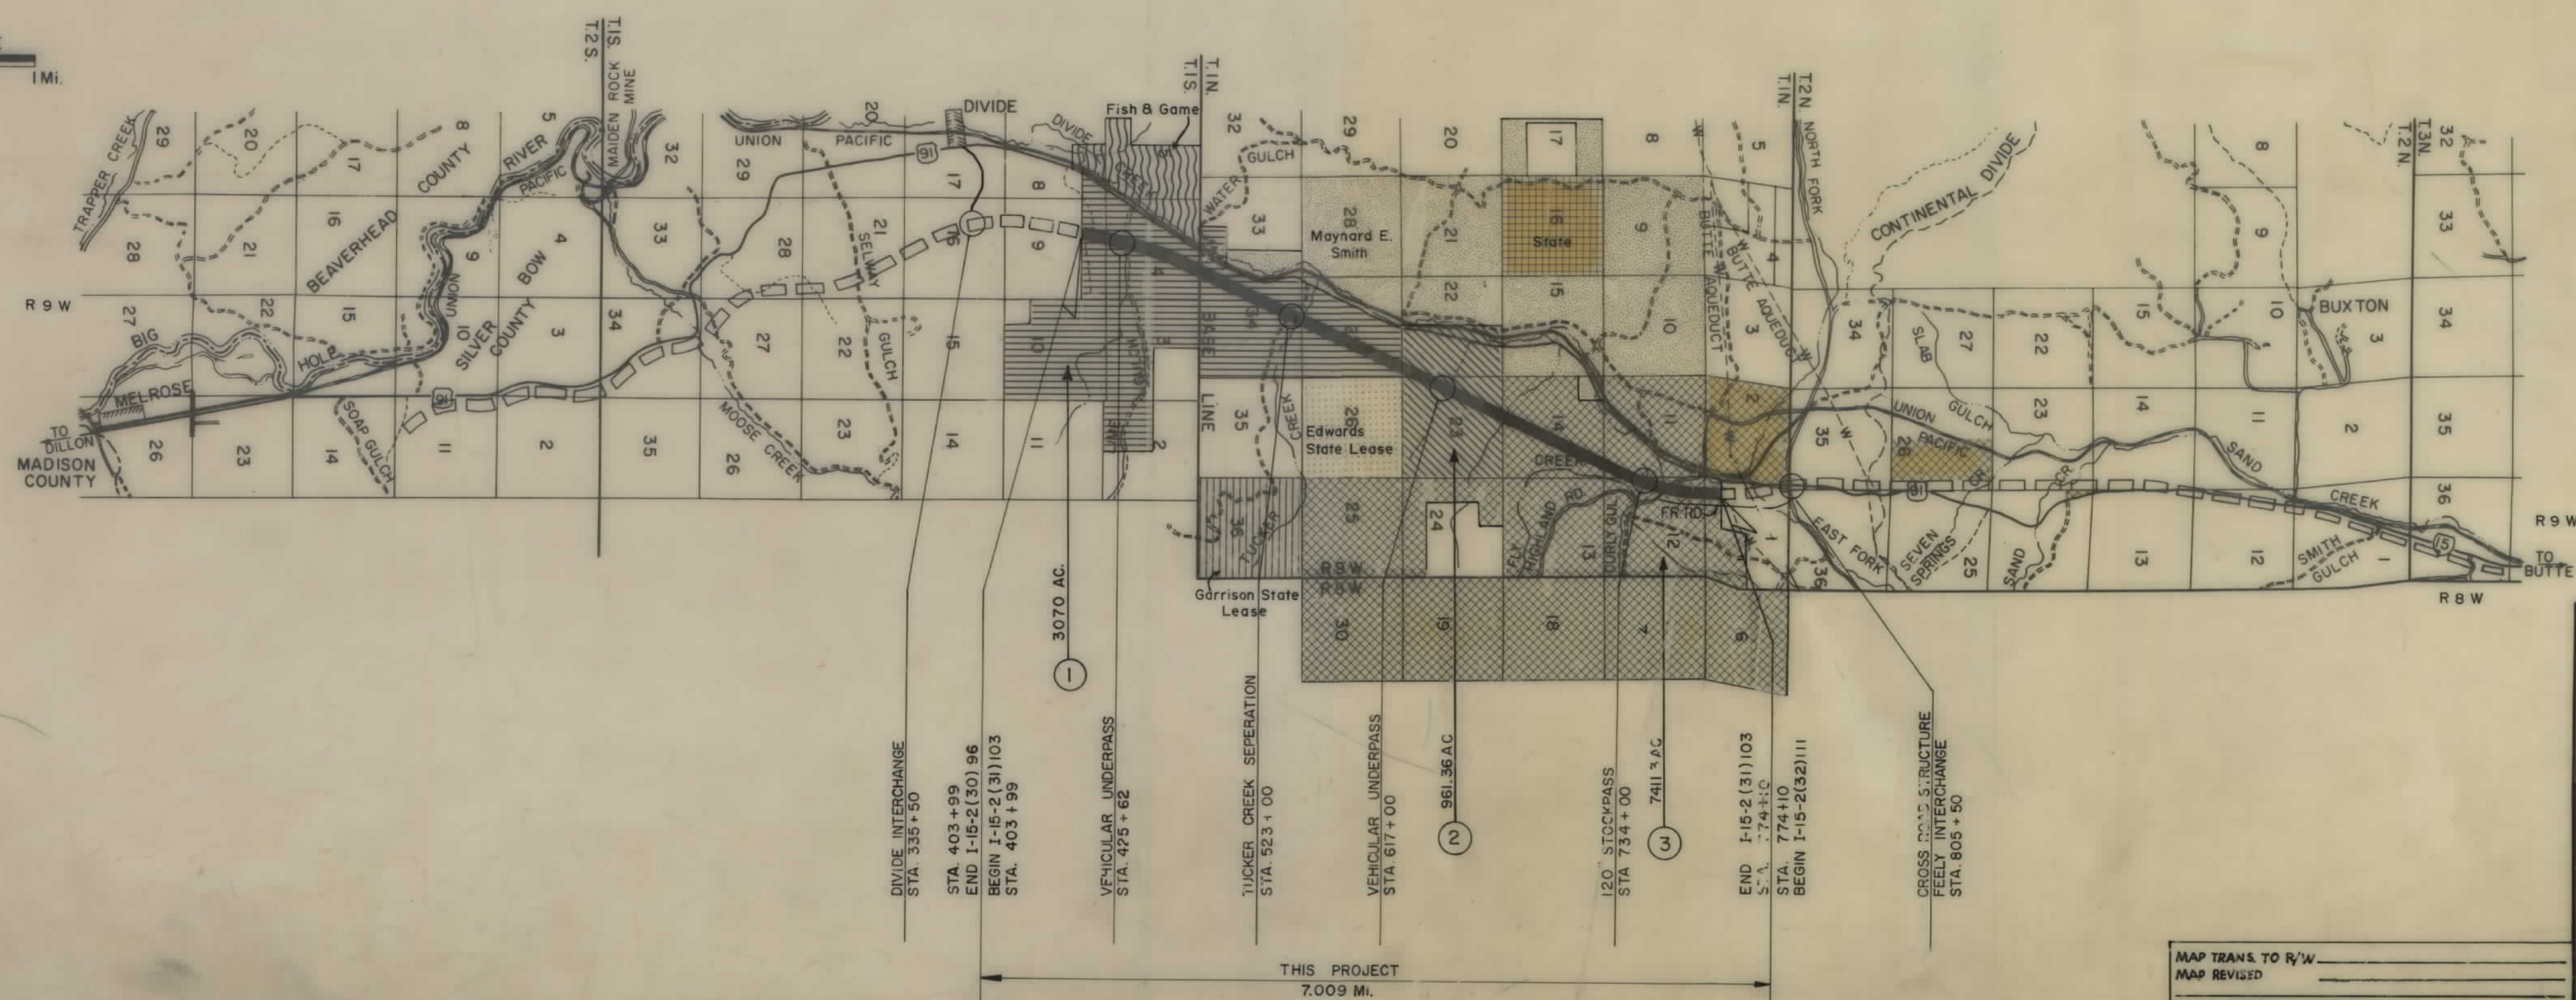

OWNERSHIPS							
PARCEL	NAME	ADDRESS	TOTAL ACREAGE	GROSS TAKE ACREAGE	P. T. W. ACREAGE	NET TAKE ACREAGE	REMAINDER
							LEFT RIGHT
1	HILMA B. LINDLIEF & MARY L. CONNOR	DIVIDE MONT.				SEE SHT. 8	

FED. ROAD DIST. NO.	STATE	FED. AID PROJECT NUMBERS		STATE NO.	SHEET NO.	TOTAL SHEETS
		CONST. NO.	R/W NO.			
8	MONT.	I-15-2(34)103	I-15-2(31)103	8152-31	2	15

DIVIDE NORTH


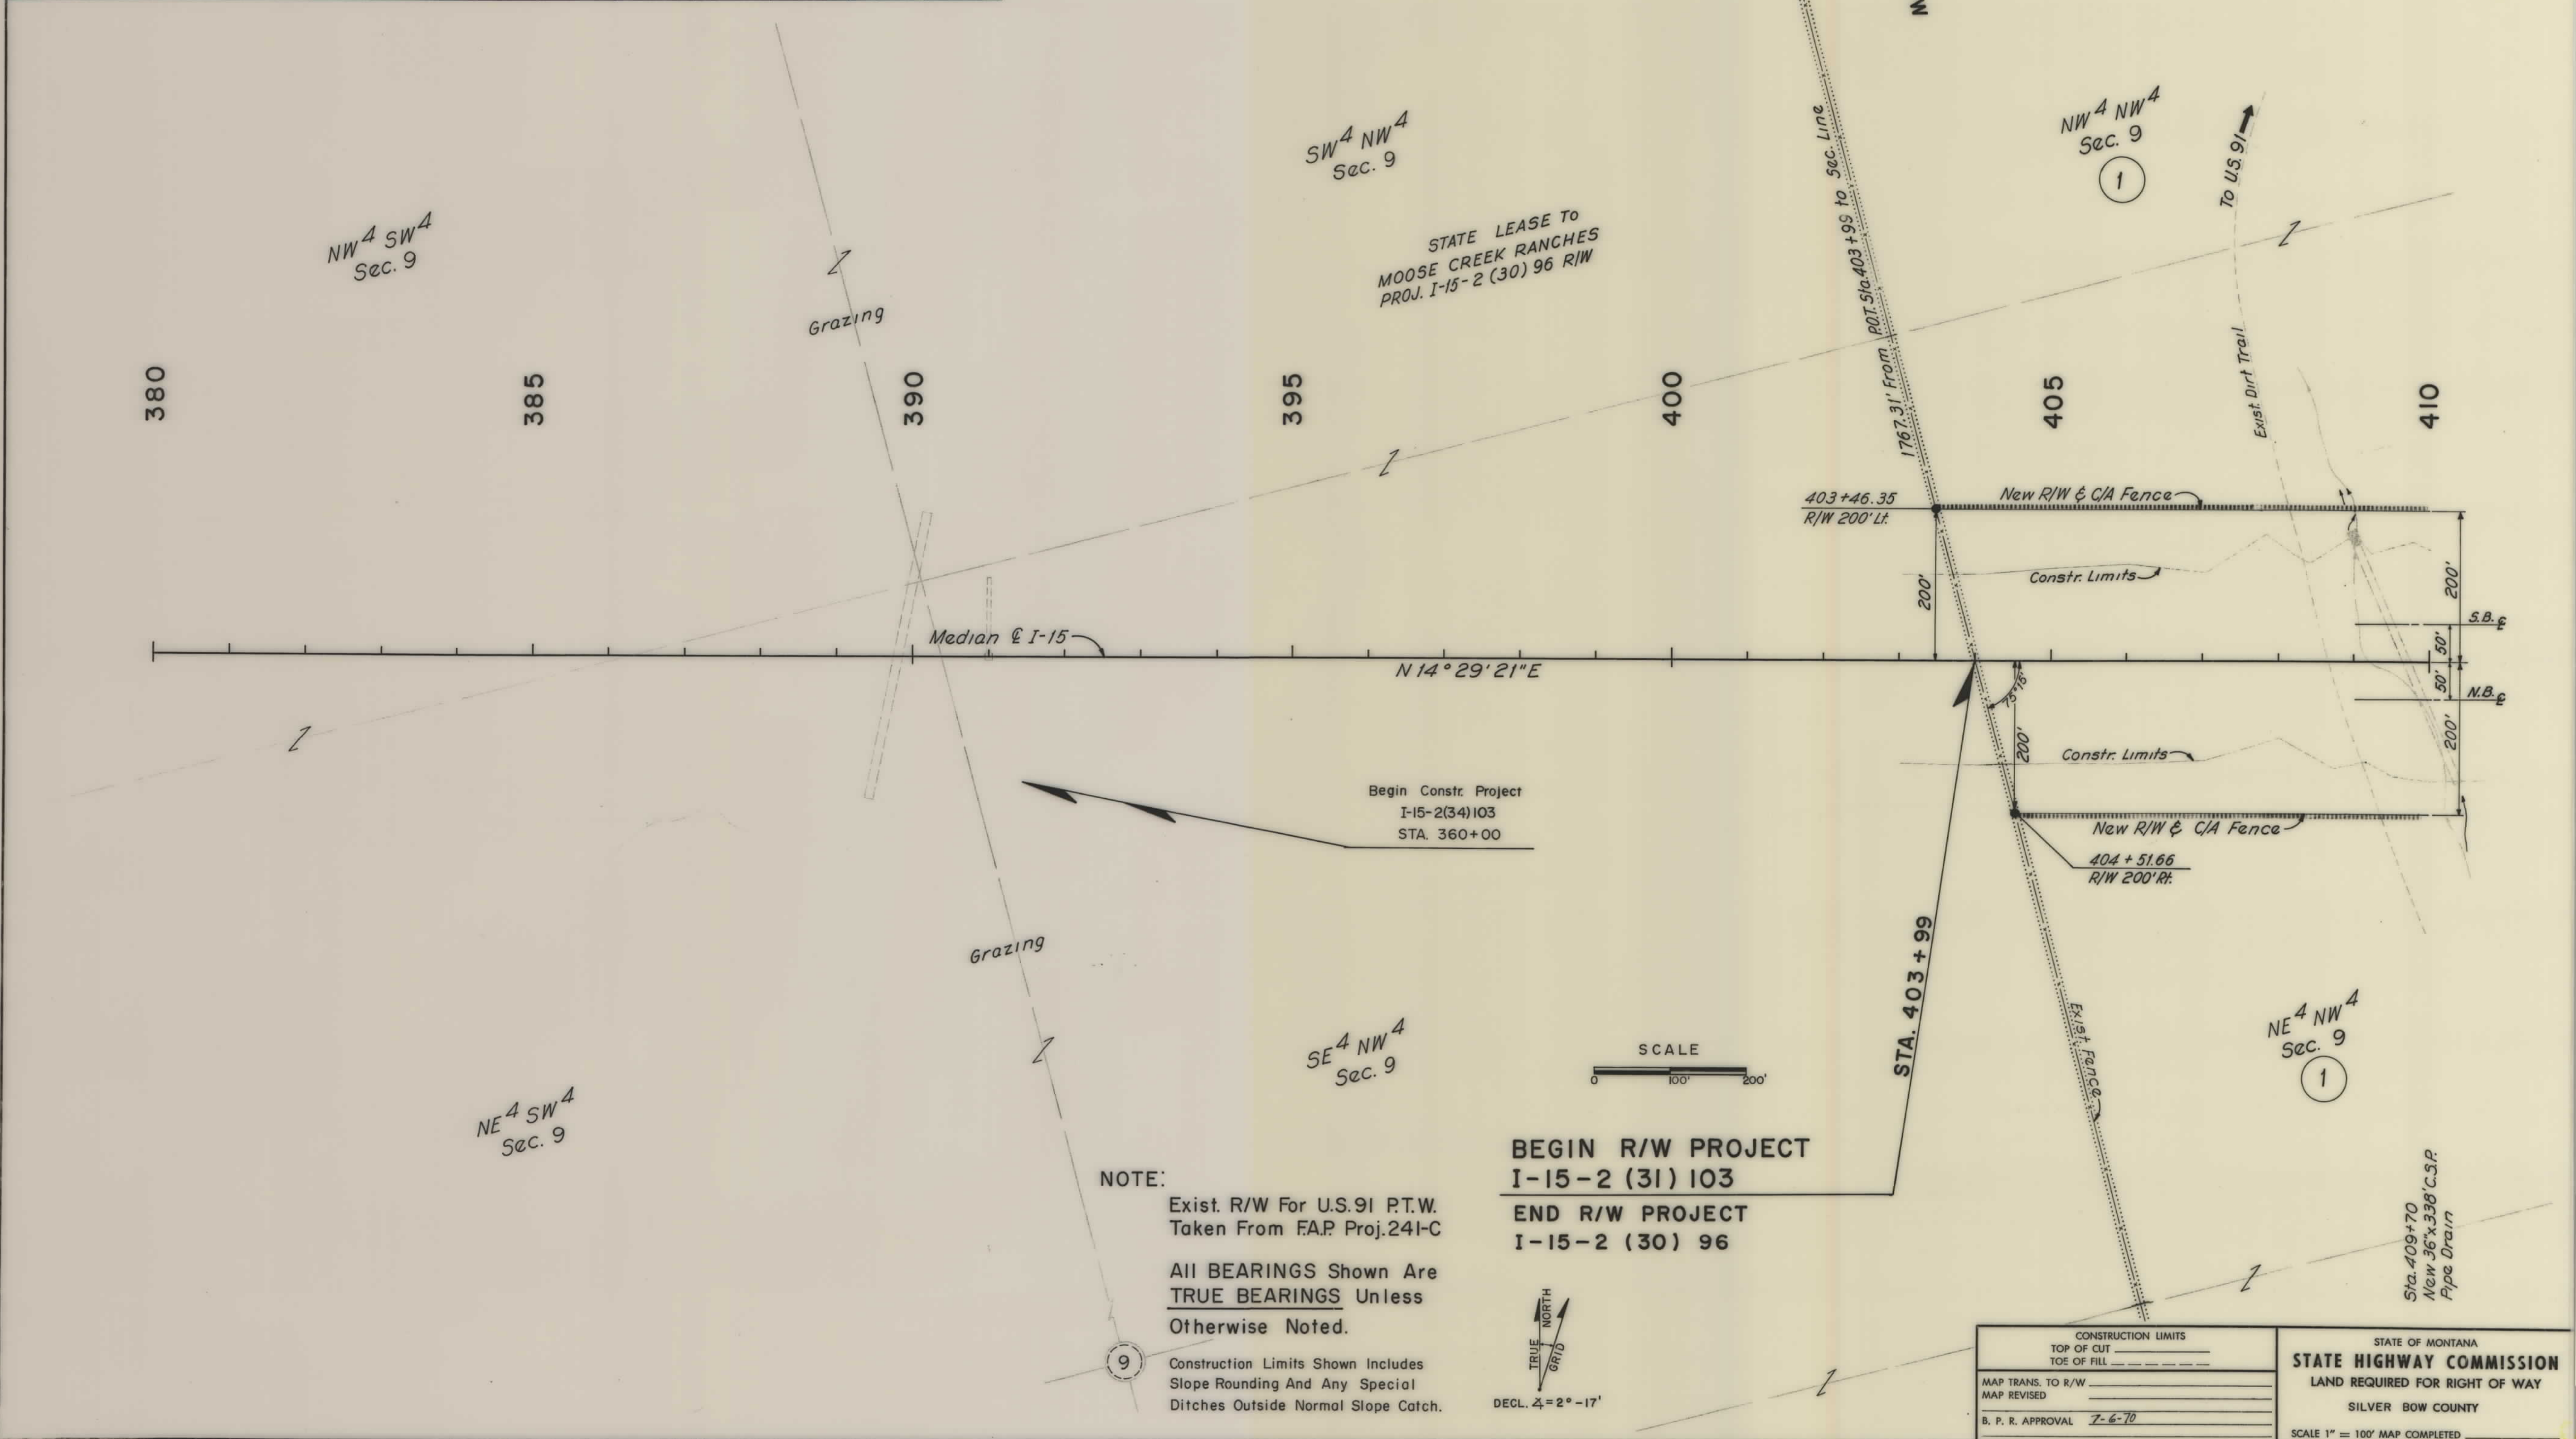


I-15-2(31)103 SHT 2 OF 15

OWNERSHIPS										CONSTR. EASEMENT	
PARCEL	NAME	ADDRESS	TOTAL ACREAGE	GROSS TAKE ACREAGE	P. T. W. ACREAGE	NET TAKE ACREAGE	REMAINDER			LEFT	RIGHT
1	HILMA B. LINDLIEF & MARY L. CONNOR	DIVIDE MONT.				SEE SHT. 8				2.3	2.1

FED. ROAD DIST. NO.	STATE	FED. AID PROJECT NUMBERS		STATE NO.	SHEET NO.	TOTAL SHEETS
		CONST. NO.	R/W NO.			
8	MONT.	I-15-2(34)103	I-15-2(31)103	8152-31	3	15

DIVIDE NORTH

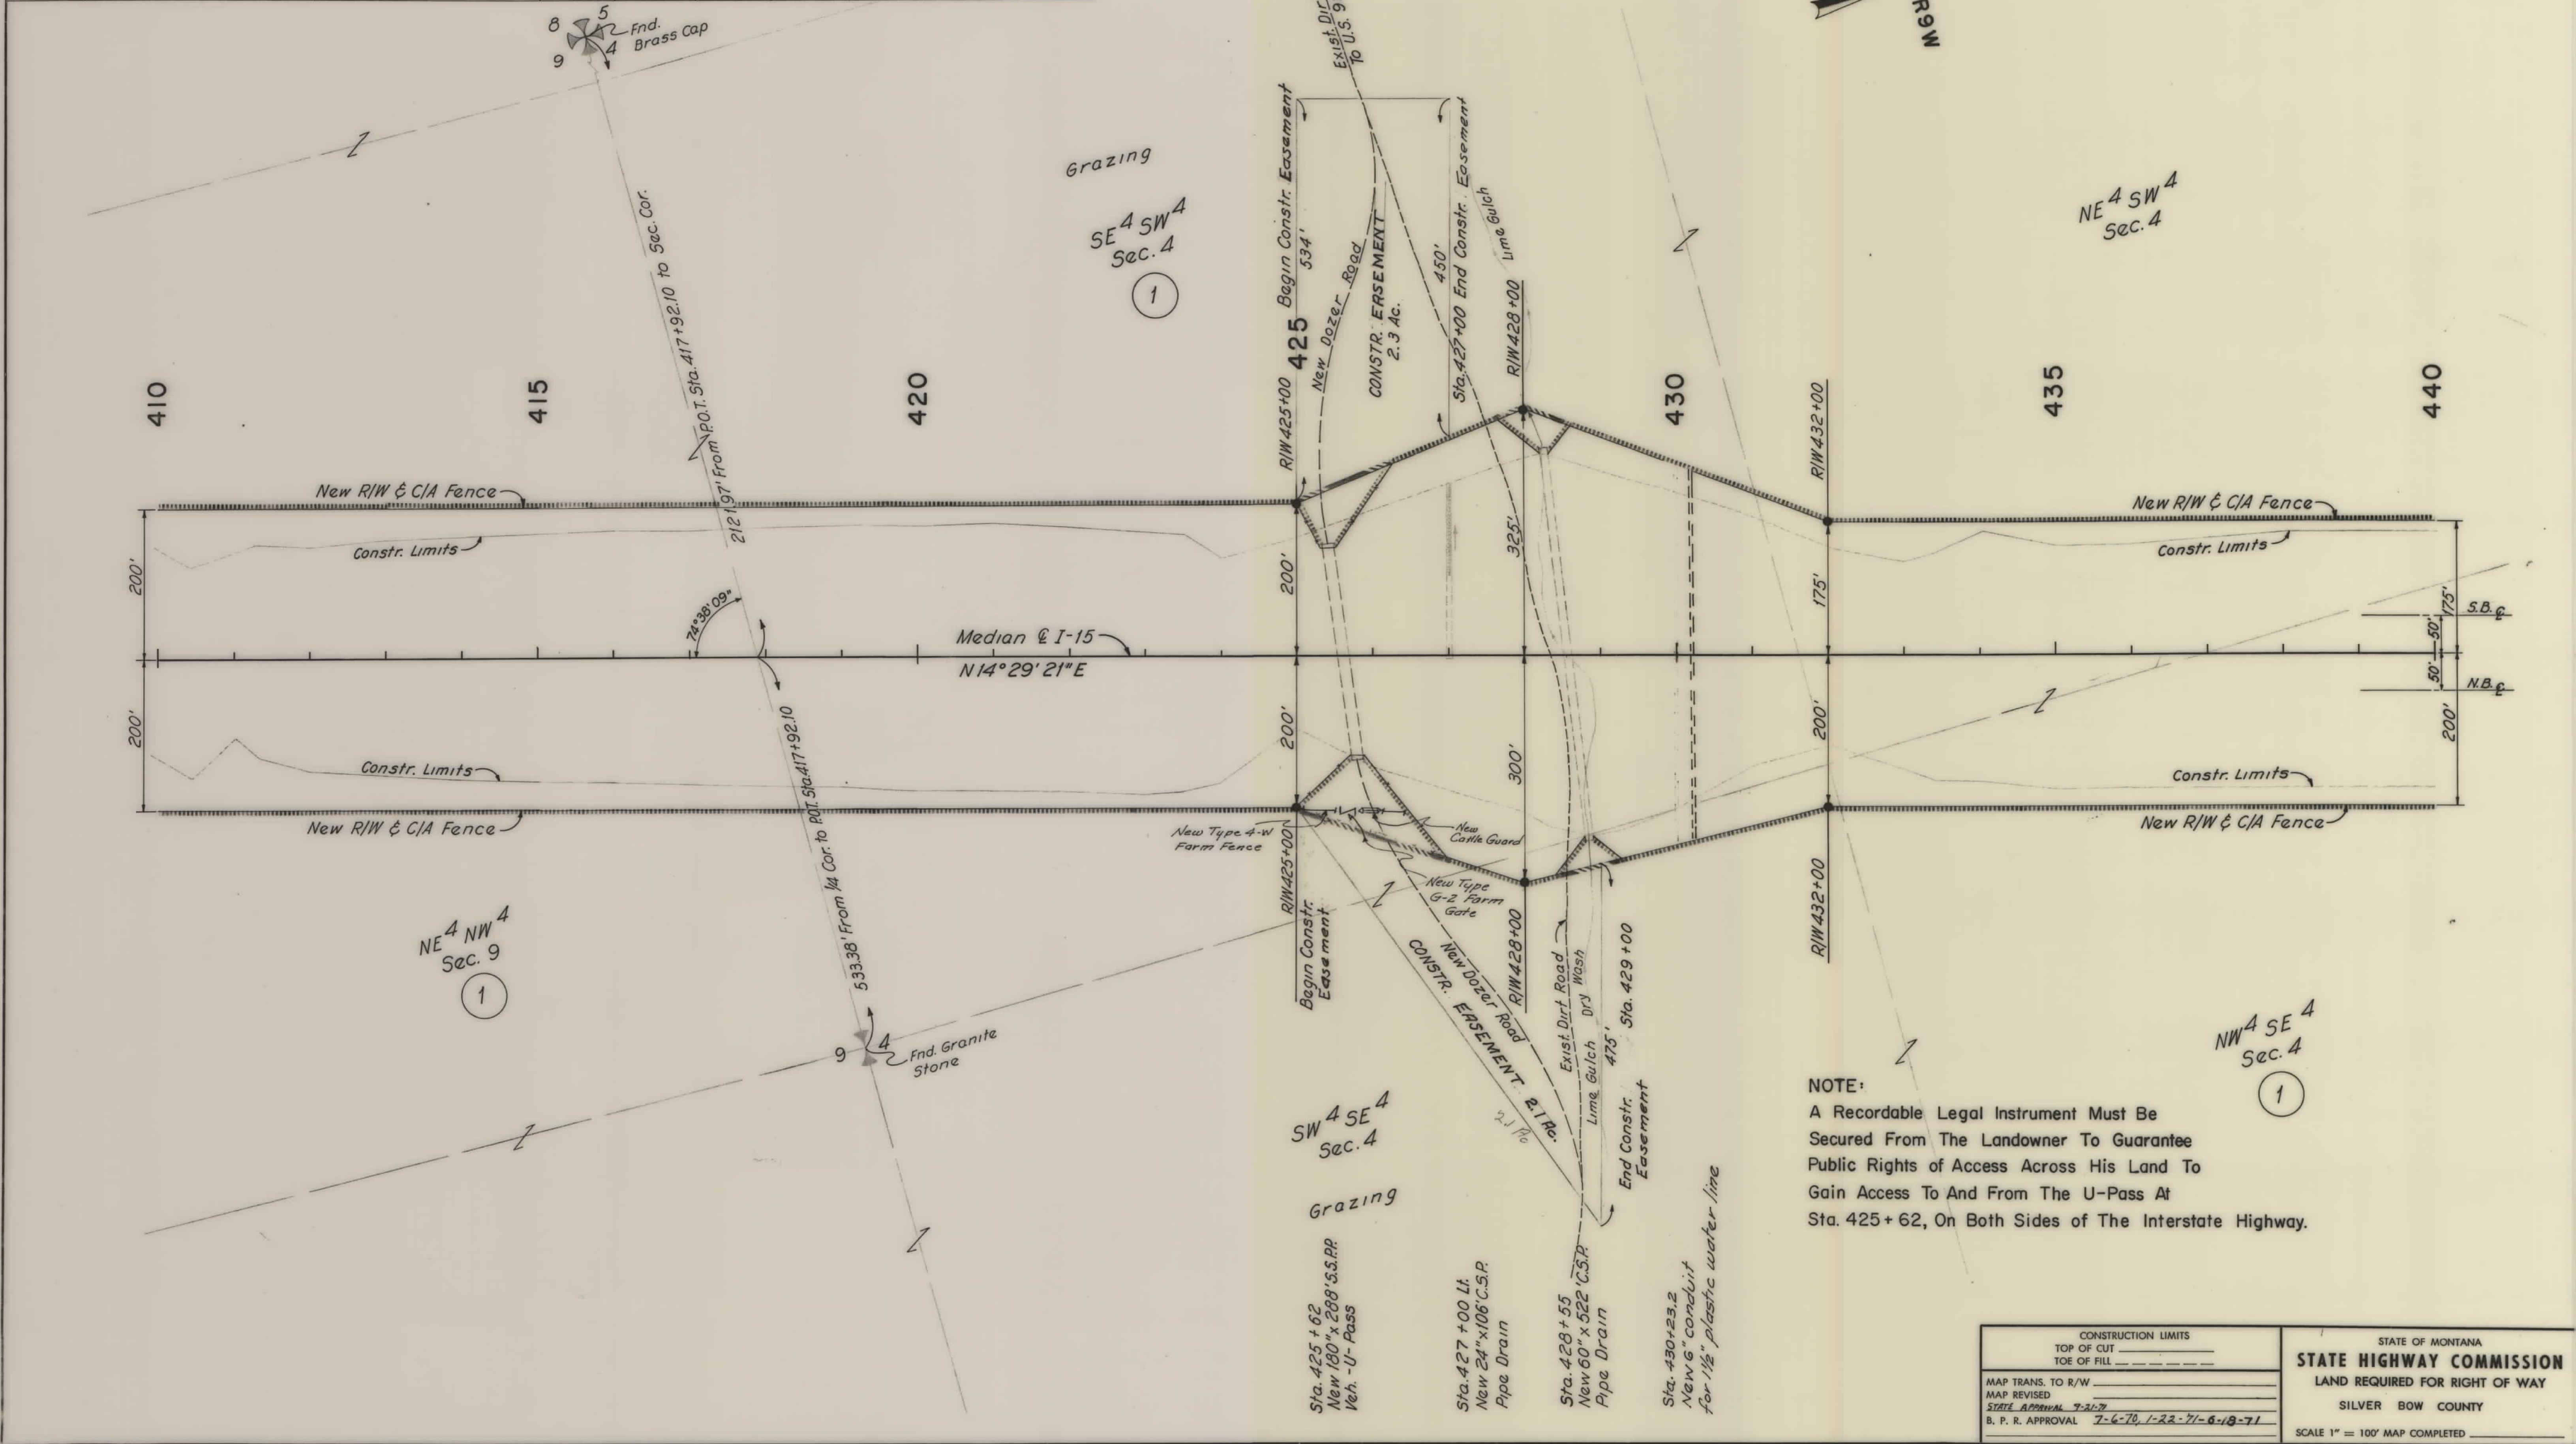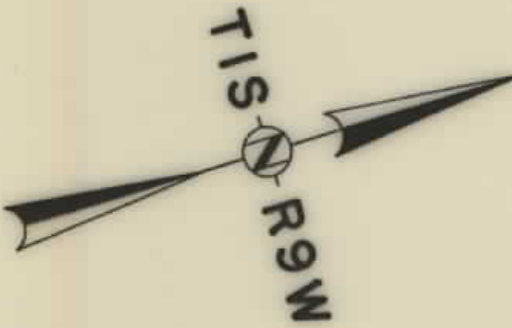


NOTE:
A Recordable Legal Instrument Must Be Secured From The Landowner To Guarantee Public Rights of Access Across His Land To Gain Access To And From The U-Pass At Sta. 425+62, On Both Sides Of The Interstate Highway.

CONSTRUCTION LIMITS		STATE OF MONTANA	
TOP OF CUT	_____	STATE HIGHWAY COMMISSION	
TOE OF FILL	_____		
MAP TRANS. TO R/W		LAND REQUIRED FOR RIGHT OF WAY	
MAP REVISED		SILVER BOW COUNTY	
STATE APPROVAL 7-21-71		SCALE 1" = 100' MAP COMPLETED _____	
B. P. R. APPROVAL 7-6-70, 1-22-71-6-18-71			


OWNERSHIPS							
PARCEL	NAME	ADDRESS	TOTAL ACREAGE	GROSS TAKE ACREAGE	P. T. W. ACREAGE	NET TAKE ACREAGE	REMAINDER
							LEFT RIGHT
1	HILMA B. LINDLIEF & MARY L. CONNOR	DIVIDE MONT.				SEE SHT. 8	

FED. ROAD DIST. NO.	STATE	FED. AID PROJECT NUMBERS		STATE NO.	SHEET NO.	TOTAL SHEETS
		CONST. NO.	R/W NO.			
8	MONT.	I-15-2(34)103	I-15-2(31)103	8152-31	5	15

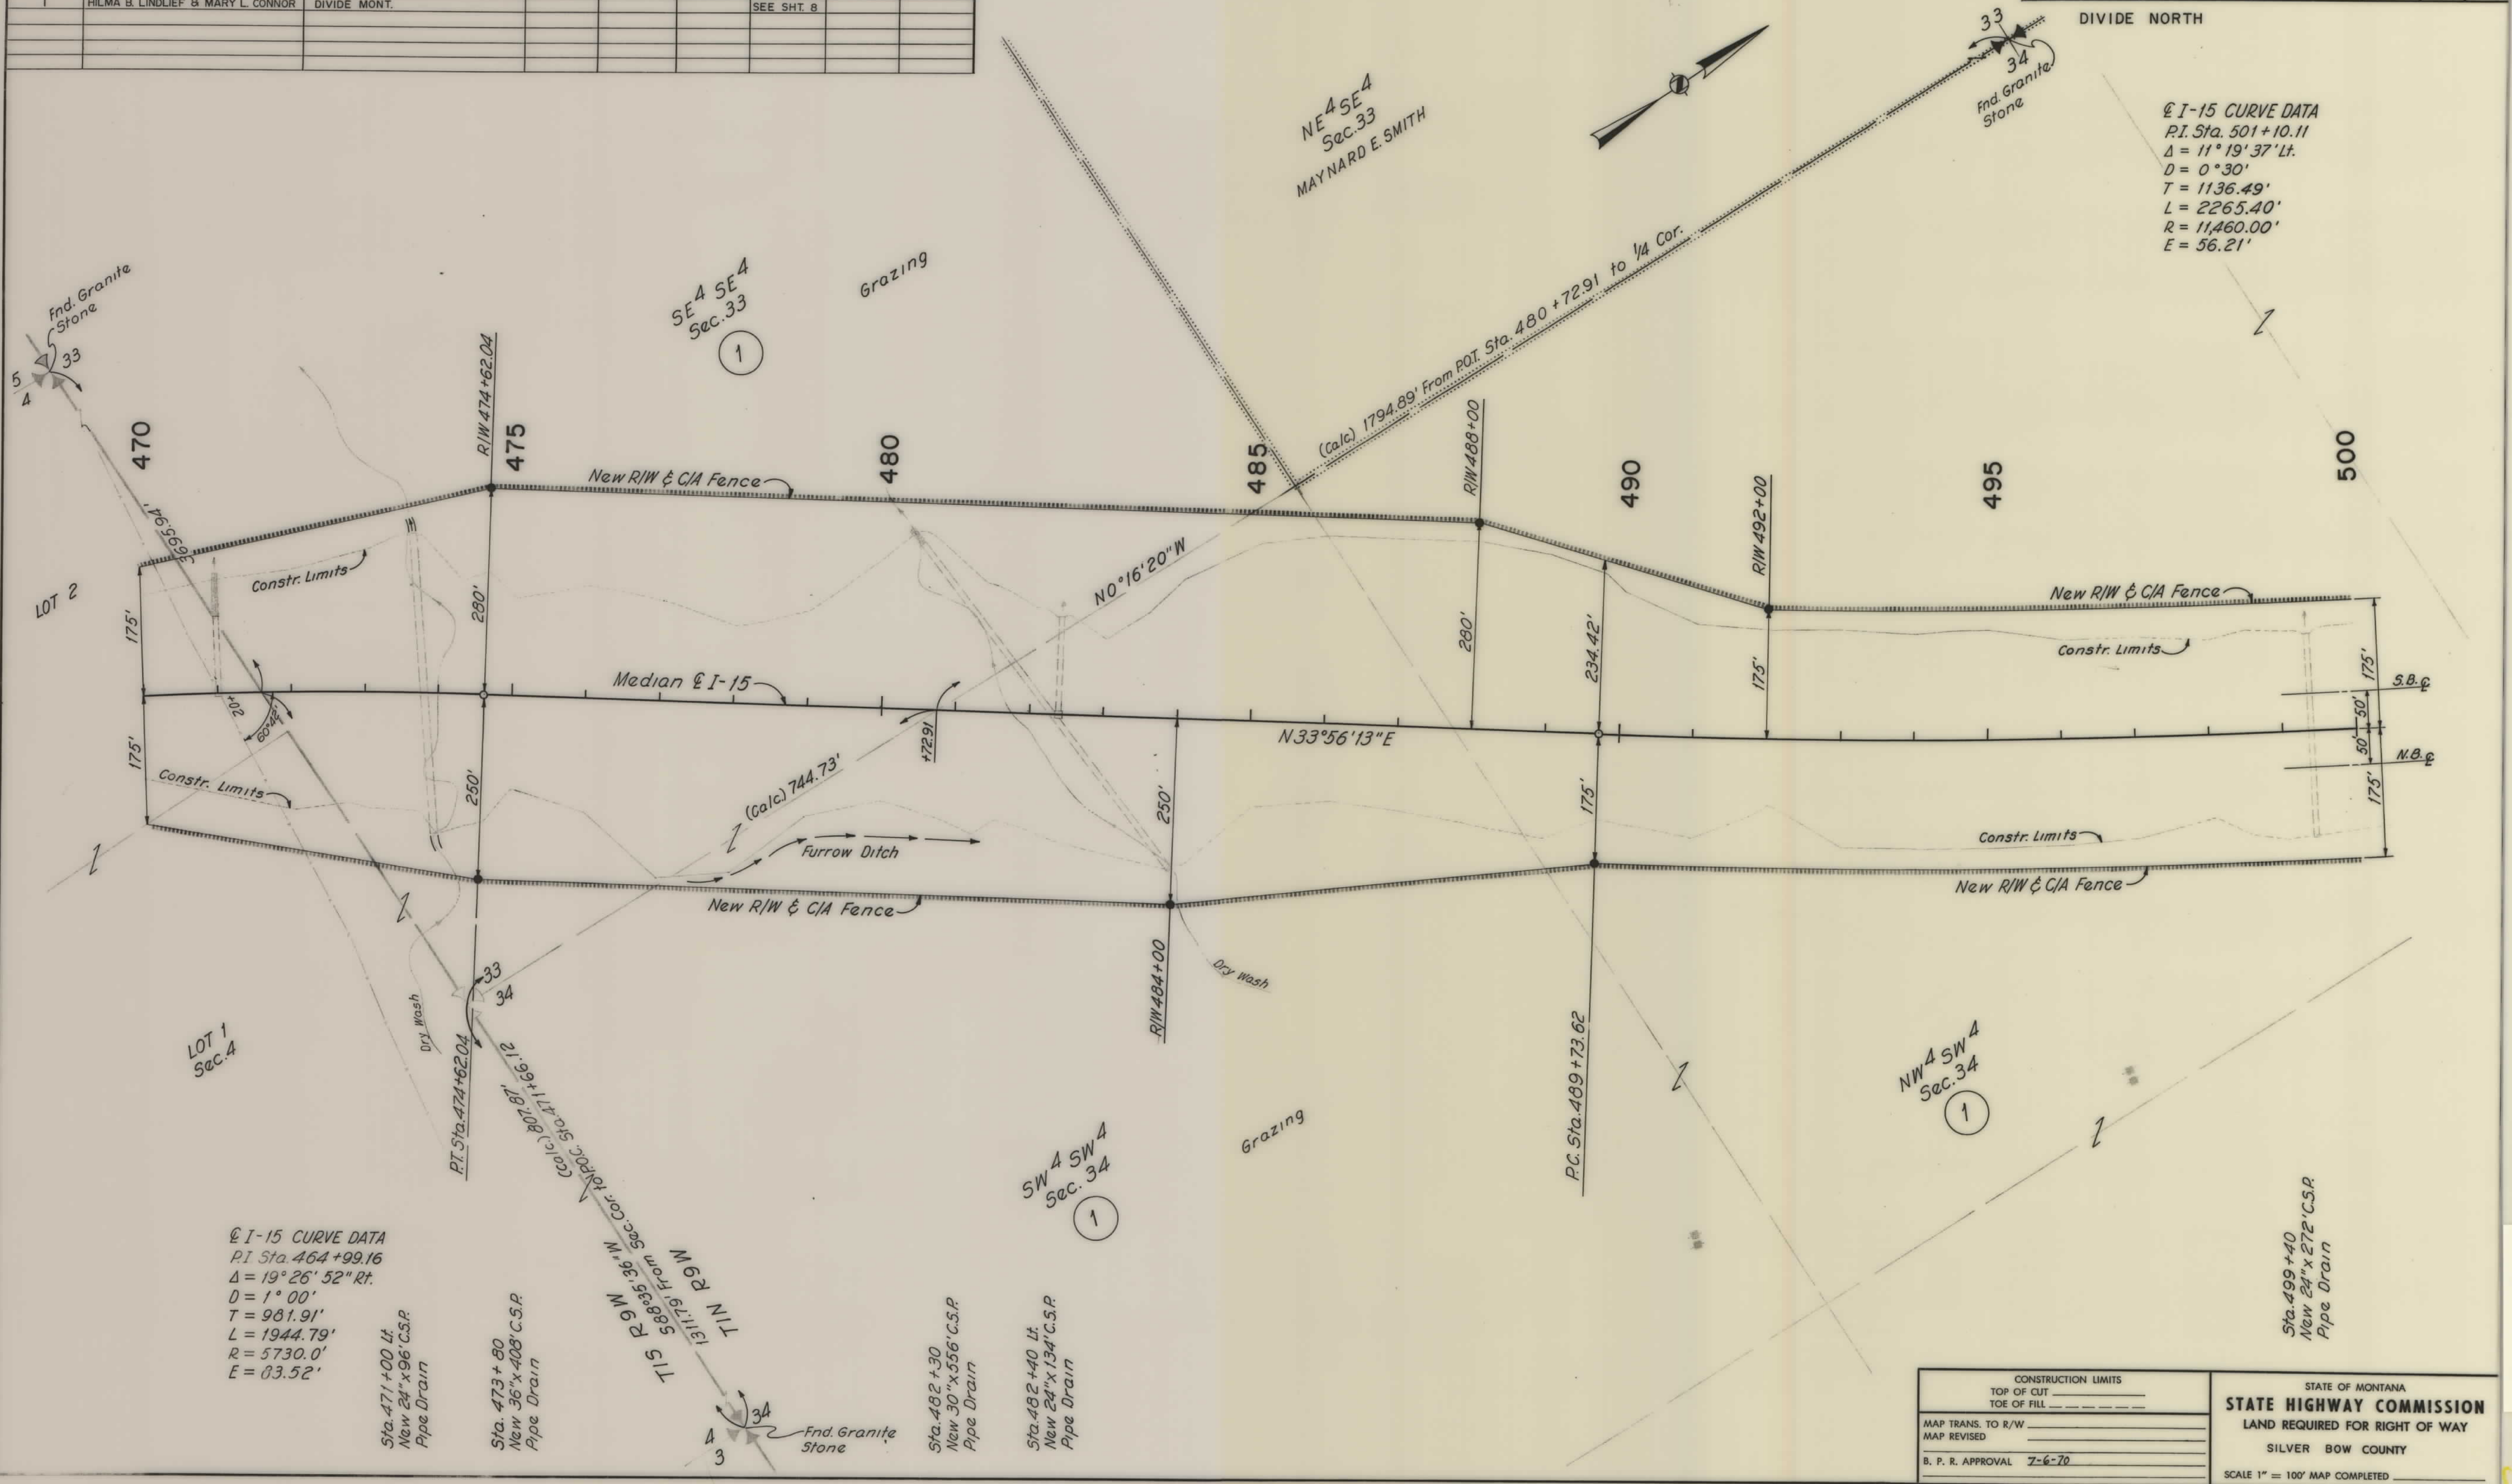

OWNERSHIPS							
PARCEL	NAME	ADDRESS	TOTAL ACREAGE	GROSS TAKE ACREAGE	P. T. W. ACREAGE	NET TAKE ACREAGE	REMAINDER
							LEFT RIGHT
1	HILMA B. LINDLIEF & MARY L. CONNOR	DIVIDE MONT.				SEE SHT. 8	


FED. ROAD DIST. NO.	STATE	FED. AID PROJECT NO.	STATE	SHEET NO.	TOTAL SHEETS
8	MONT.	I-15-2(34)103	I-15-2(31)103	8152-31	6 15

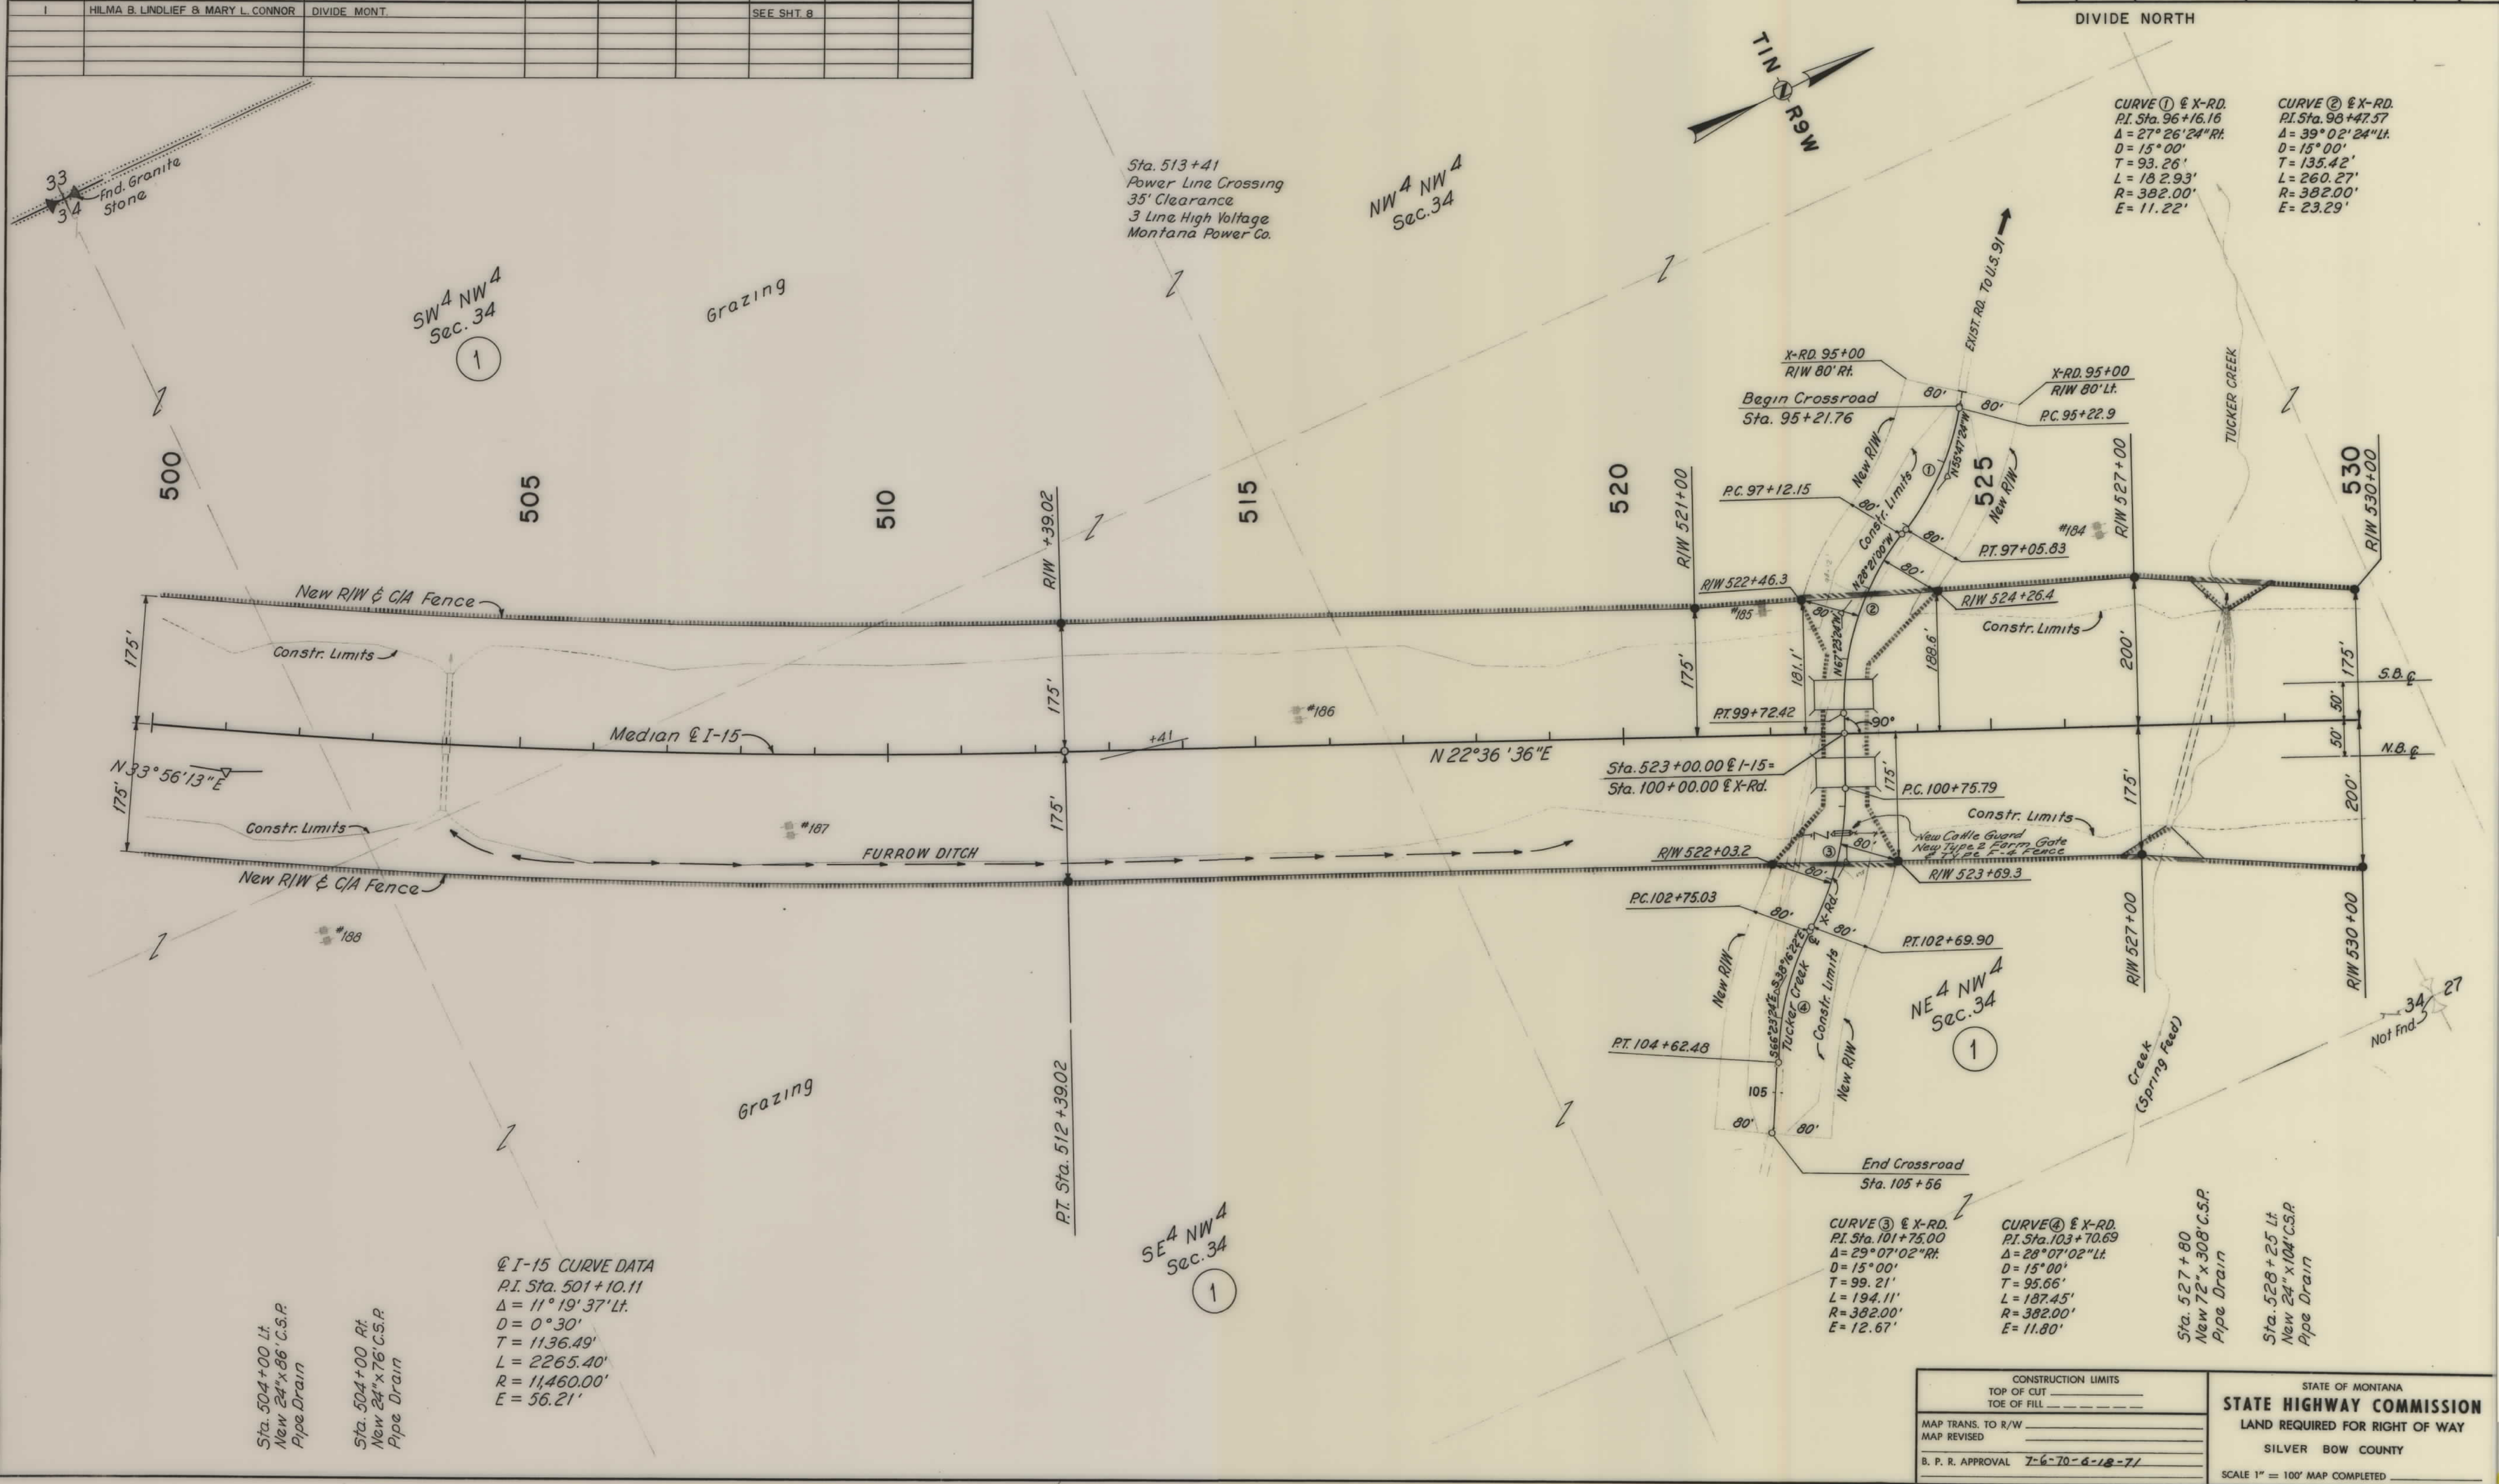

CONSTRUCTION LIMITS TOP OF CUT TOE OF FILL	STATE OF MONTANA STATE HIGHWAY COMMISSION LAND REQUIRED FOR RIGHT OF WAY SILVER BOW COUNTY SCALE 1" = 100' MAP COMPLETED
MAP TRANS. TO R/W MAP REVISED	
B. P. R. APPROVAL 7-6-70-6-18-71	

OWNERSHIPS								
PARCEL	NAME	ADDRESS	TOTAL ACREAGE	GROSS TAKE ACREAGE	P. T. W. ACREAGE	NET TAKE ACREAGE	REMAINDER	
							LEFT	RIGHT
I	HILMA B. LINDLIEF & MARY L. CONNOR	DIVIDE MONT.				SEE SHT 8		

FED. ROAD DIST. NO.	STATE	FED. AID PROJECT NUMBERS		STATE NO.	SHEET NO.	TOTAL SHEETS
		CONST. NO.	R/W NO.			
8	MONT.	I-15-2(34)103	I-15-2(31)103	8152-31	7	15

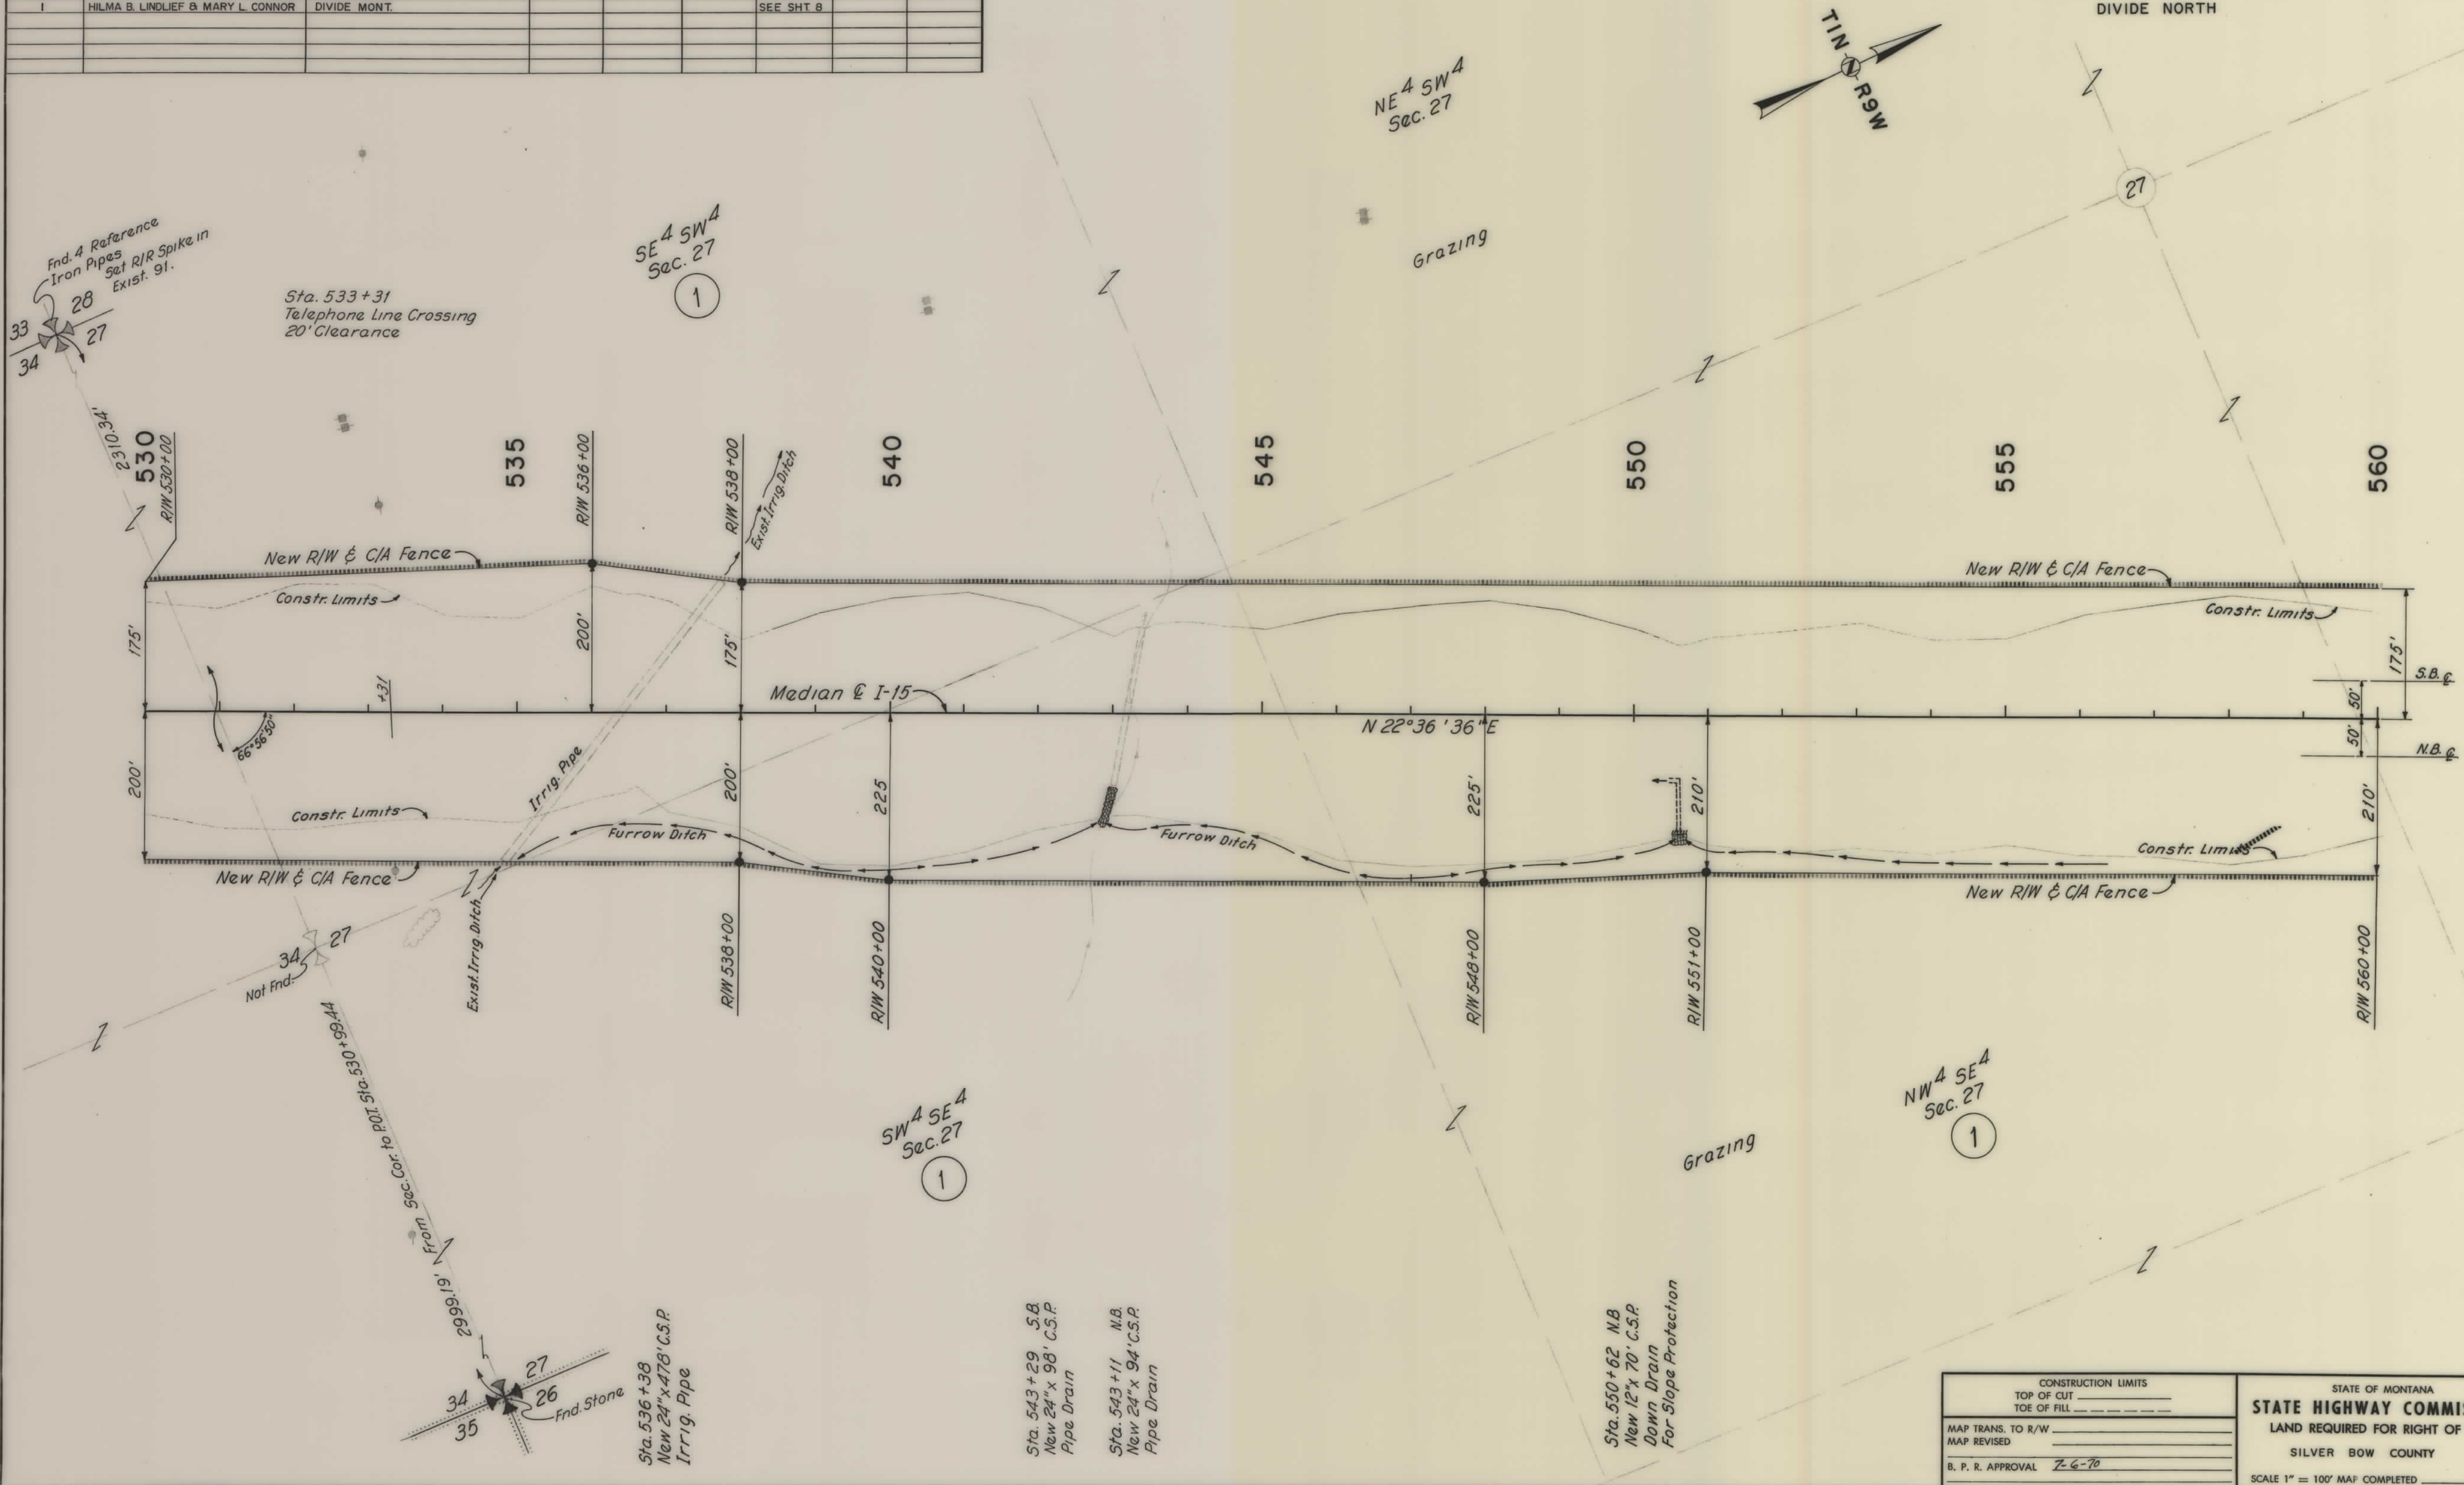


CONSTRUCTION LIMITS	TOP OF CUT	TOE OF FILL
MAP TRANS. TO R/W		
MAP REVISED		
B. P. R. APPROVAL	Z-6-70	

STATE OF MONTANA
STATE HIGHWAY COMMISSION
LAND REQUIRED FOR RIGHT OF WAY
SILVER BOW COUNTY
SCALE 1" = 100' MAP COMPLETED

OWNERSHIPS										CONSTR. PERMIT	
PARCEL	NAME	ADDRESS	TOTAL ACREAGE	GROSS TAKE ACREAGE	P. T. W. ACREAGE	NET TAKE ACREAGE	REMAINDER			LEFT	RIGHT
1	HILMA B. LINDLIEF & MARY L. CONNOR	DIVIDE MONT.	3070.0			177.9	687.2	2204.9	2.3	2.1	
2	ROY & LYDIA EDWARDS	WHITEHALL MONT.				SEE SHT. 10					

FED. ROAD DIST. NO.	STATE	FED. AID PROJECT NUMBERS		STATE NO.	SHEET NO.	TOTAL SHEETS
		CONST. NO.	R/W NO.			
8	MONT.	I-15-2(34)103	I-15-2(31)103	8152-31	8	15

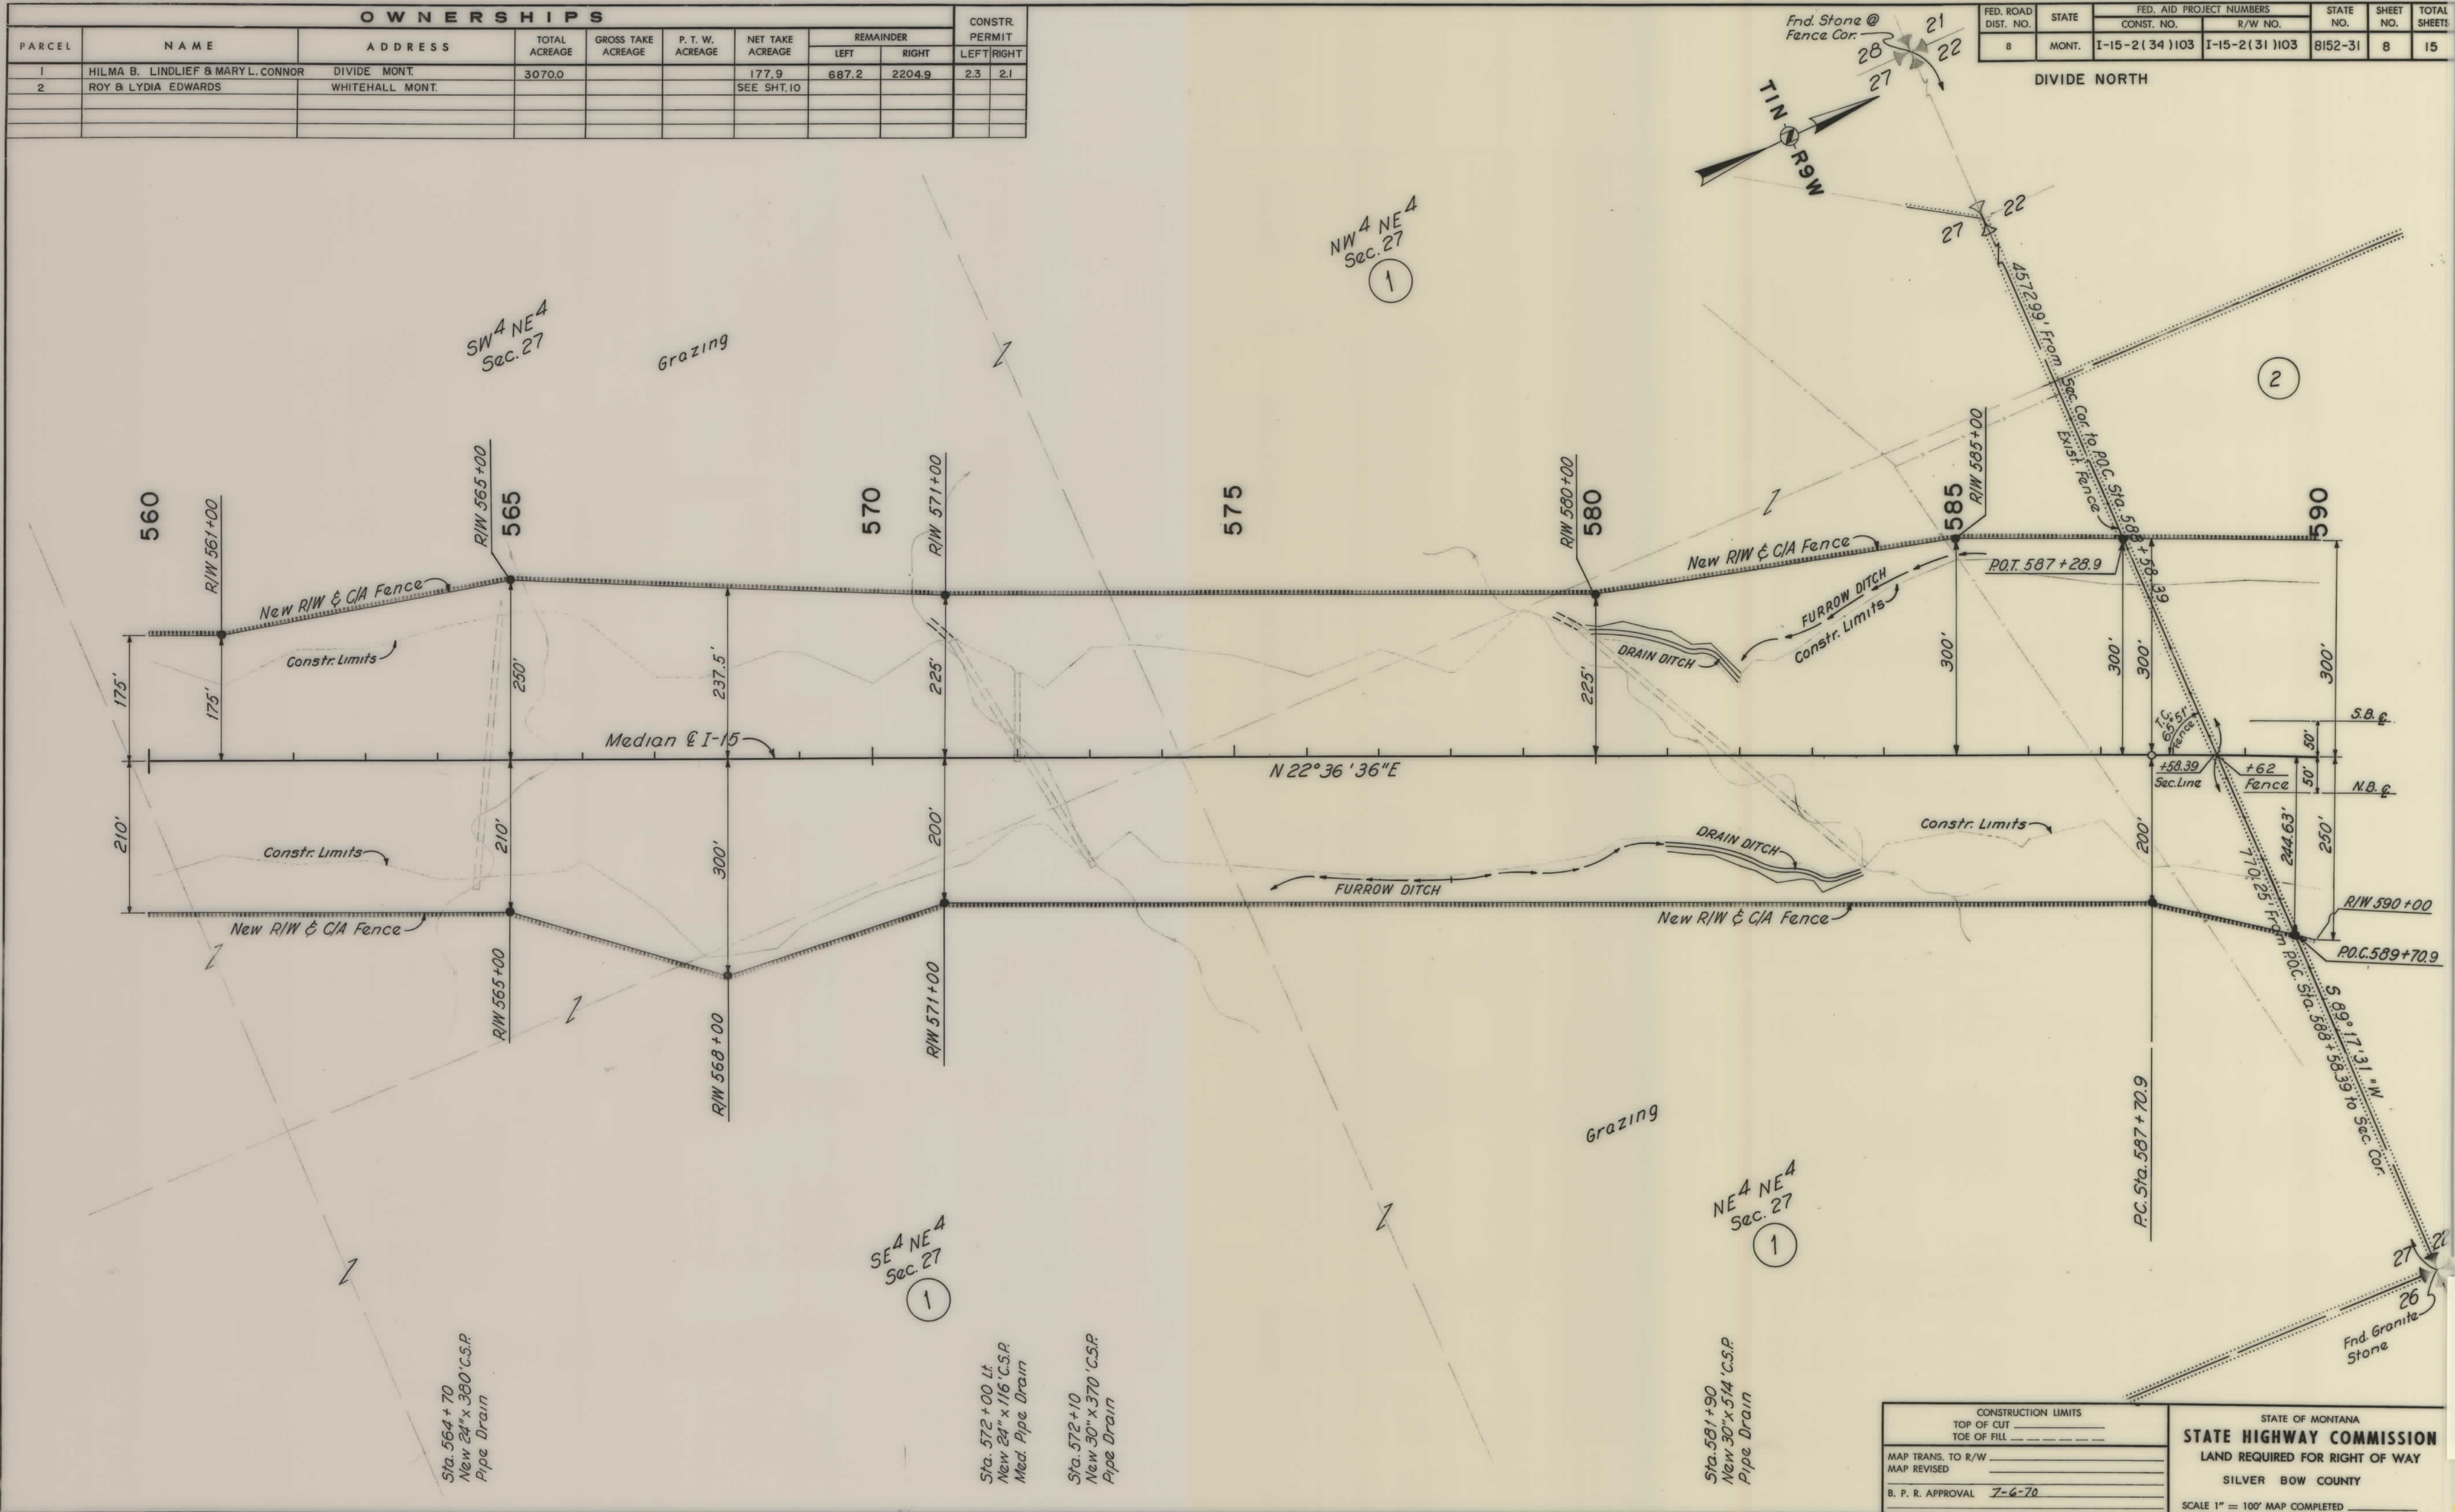


CONSTRUCTION LIMITS		STATE OF MONTANA	
TOP OF CUT	TOE OF FILL	STATE HIGHWAY COMMISSION	
MAP TRANS. TO R/W		LAND REQUIRED FOR RIGHT OF WAY	
MAP REVISED		SILVER BOW COUNTY	
B. P. R. APPROVAL 7-6-70		SCALE 1" = 100' MAP COMPLETED	

OWNERSHIPS									
PARCEL	NAME	ADDRESS	TOTAL ACREAGE	GROSS TAKE ACREAGE	P. T. W. ACREAGE	NET TAKE ACREAGE	REMAINDER		CONSTR. EASEMENT
							LEFT	RIGHT	
2	ROY & LYDIA EDWARDS	WHITEHALL, MONT.				SEE SHT. 10			2.4 2.0

FED. ROAD DIST. NO.	STATE	FED. AID PROJECT NUMBERS		STATE NO.	SHEET NO.	TOTAL SHEETS
		CONST. NO.	R/W NO.			
8	MONT.	I-15-2(34)103	I-15-2(31)103	8152-31	9	15

DIVIDE NORTH


I-15 CURVE DATA
 P.I. Sta. 622+42.51
 $\Delta = 15^\circ 11' 59" \text{ Lt.}$
 $D = 0^\circ 45'$
 $T = 1019.38'$
 $L = 2026.63'$
 $R = 7640.00'$
 $E = 67.71'$

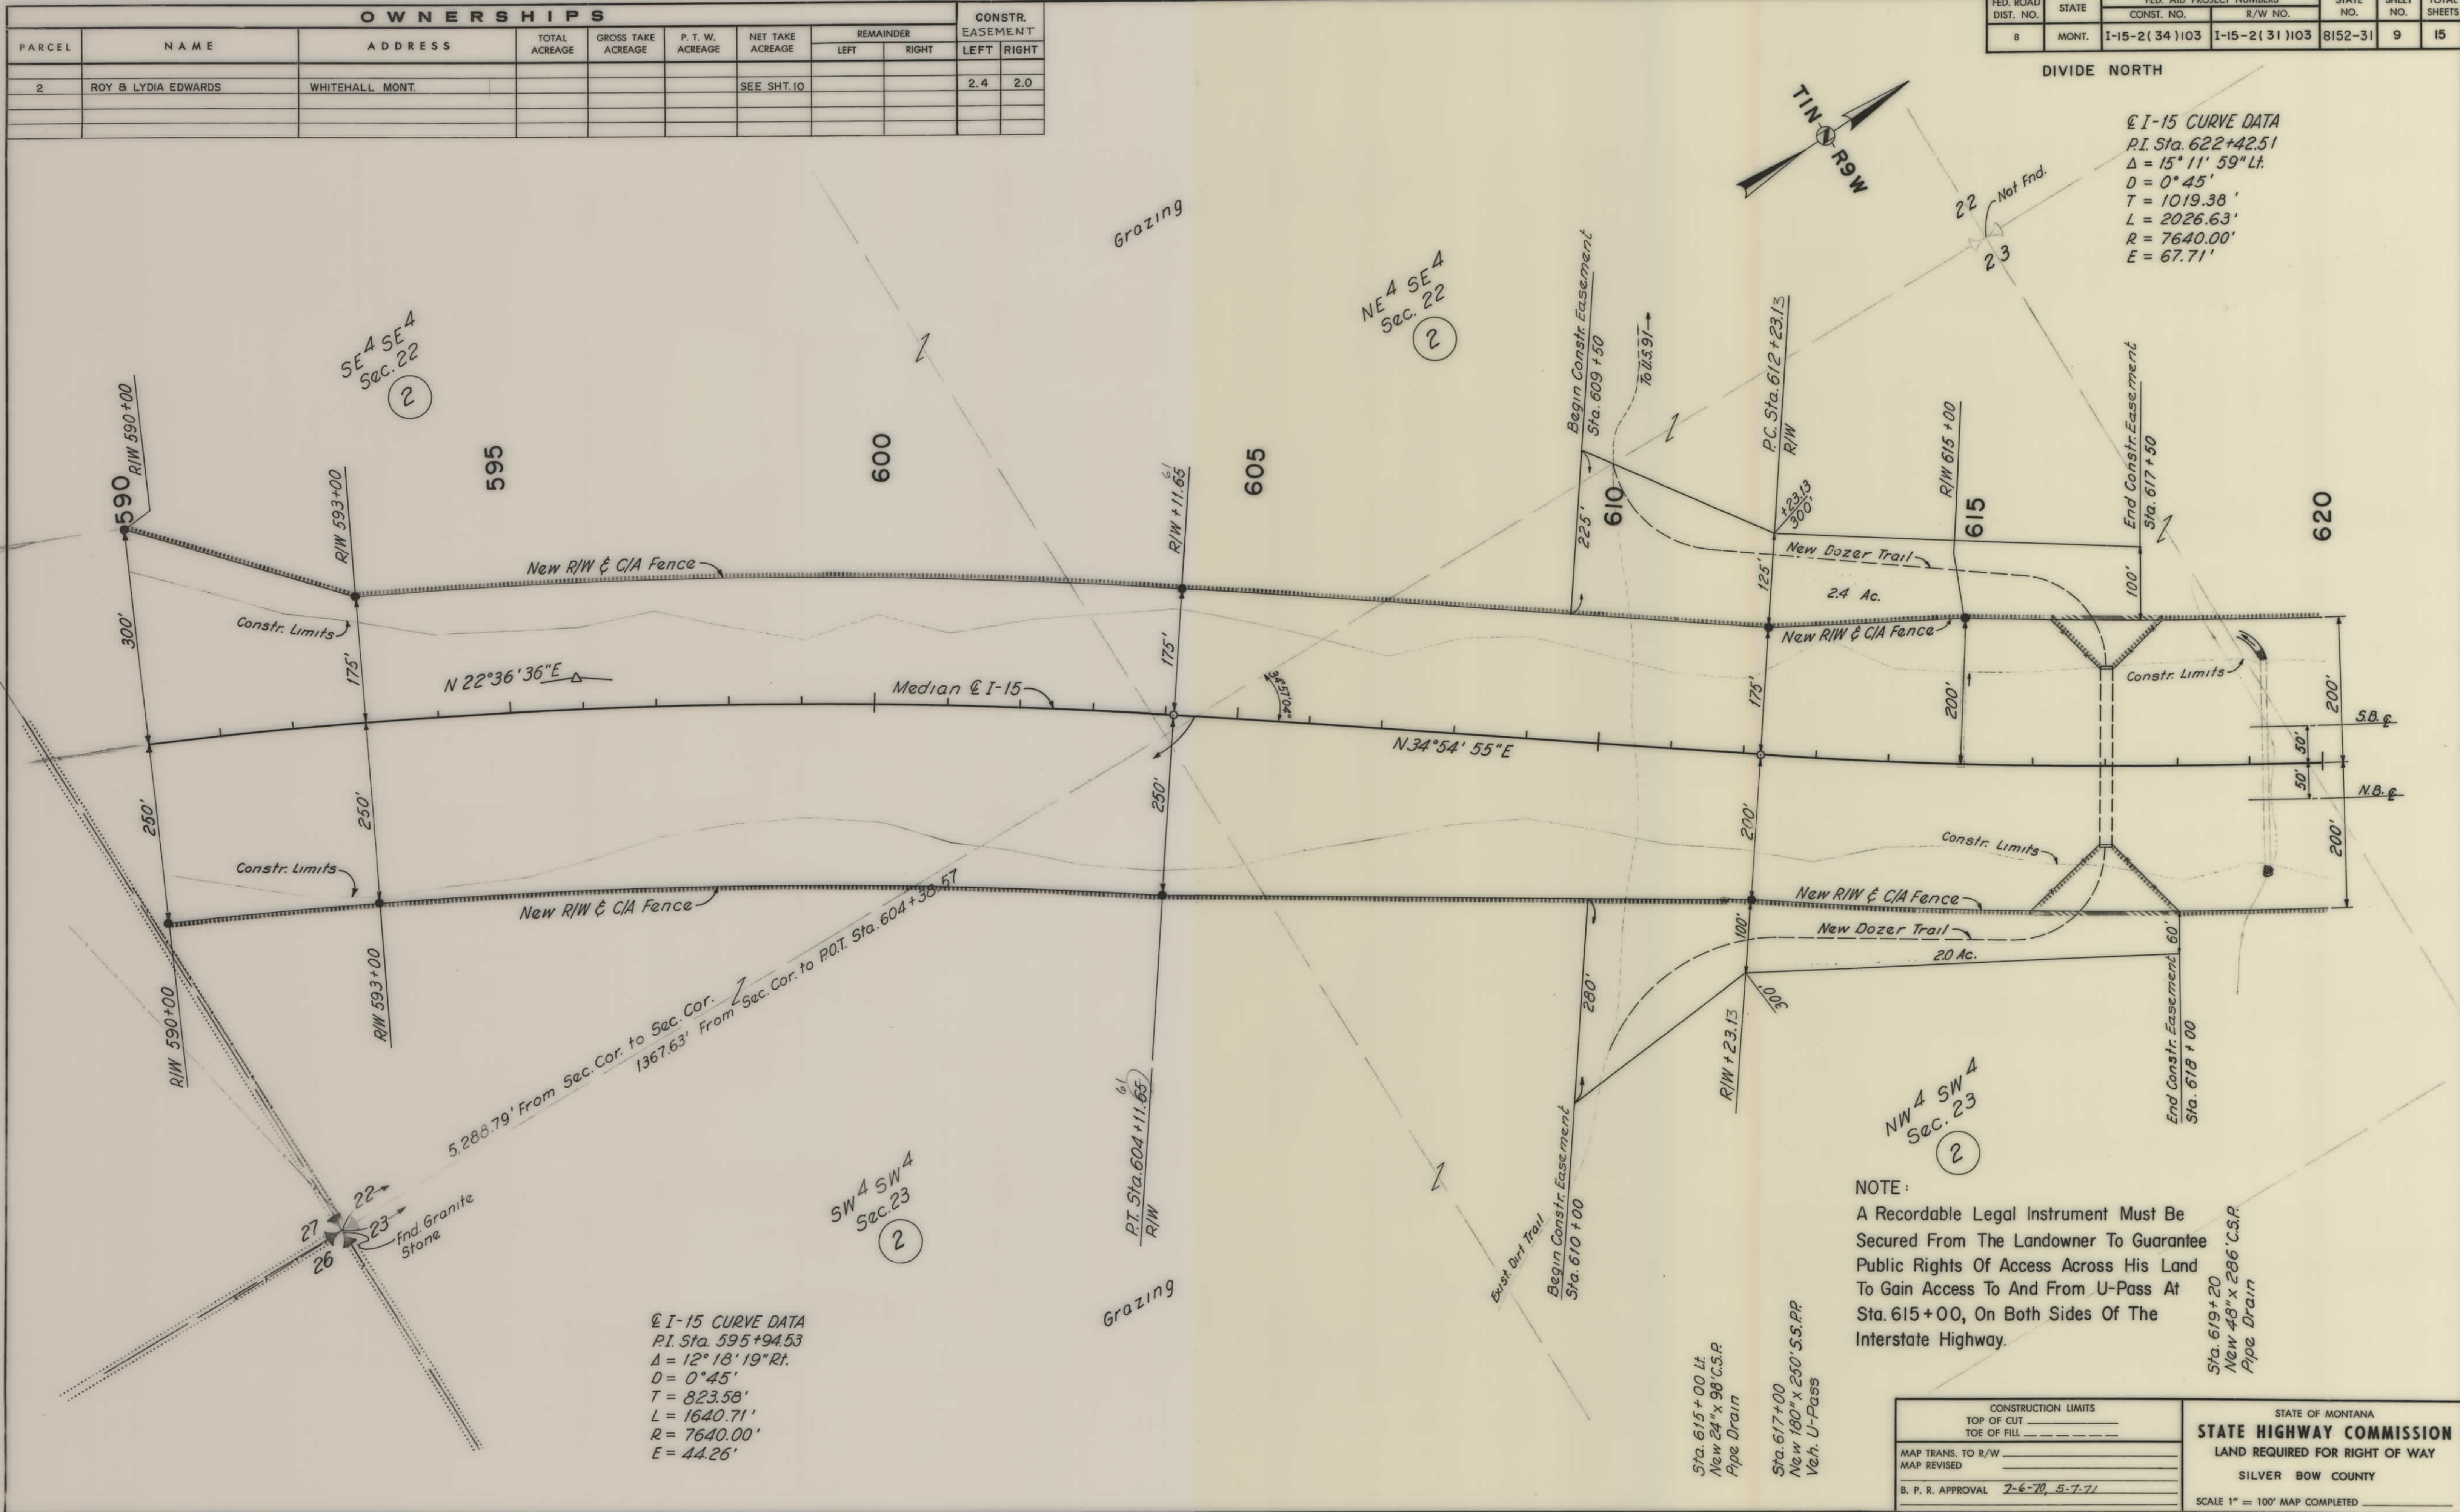

OWNERSHIPS										
PARCEL	NAME	ADDRESS	TOTAL ACREAGE	GROSS TAKE ACREAGE	P. T. W. ACREAGE	NET TAKE ACREAGE	REMAINDER		CONSTR.EASEMENT	
							LEFT	RIGHT	LEFT	RIGHT
2	ROY & LYDIA EDWARDS	WHITEHALL MONT.	961.4	—	—	59.4	376.2	525.8	2.4	2.0
3	GARRISON RANCHES	GLEN MONT.				See Sheet 15				

FED. ROAD DIST. NO.	STATE	FED. AID PROJECT NUMBERS		STATE NO.	SHEET NO.	TOTAL SHEETS
		CONST. NO.	R/W NO.			
8	MONT.	I-15-2(34)103	I-15-2(31)103	8152-31	10	15

DIVIDE NORTH

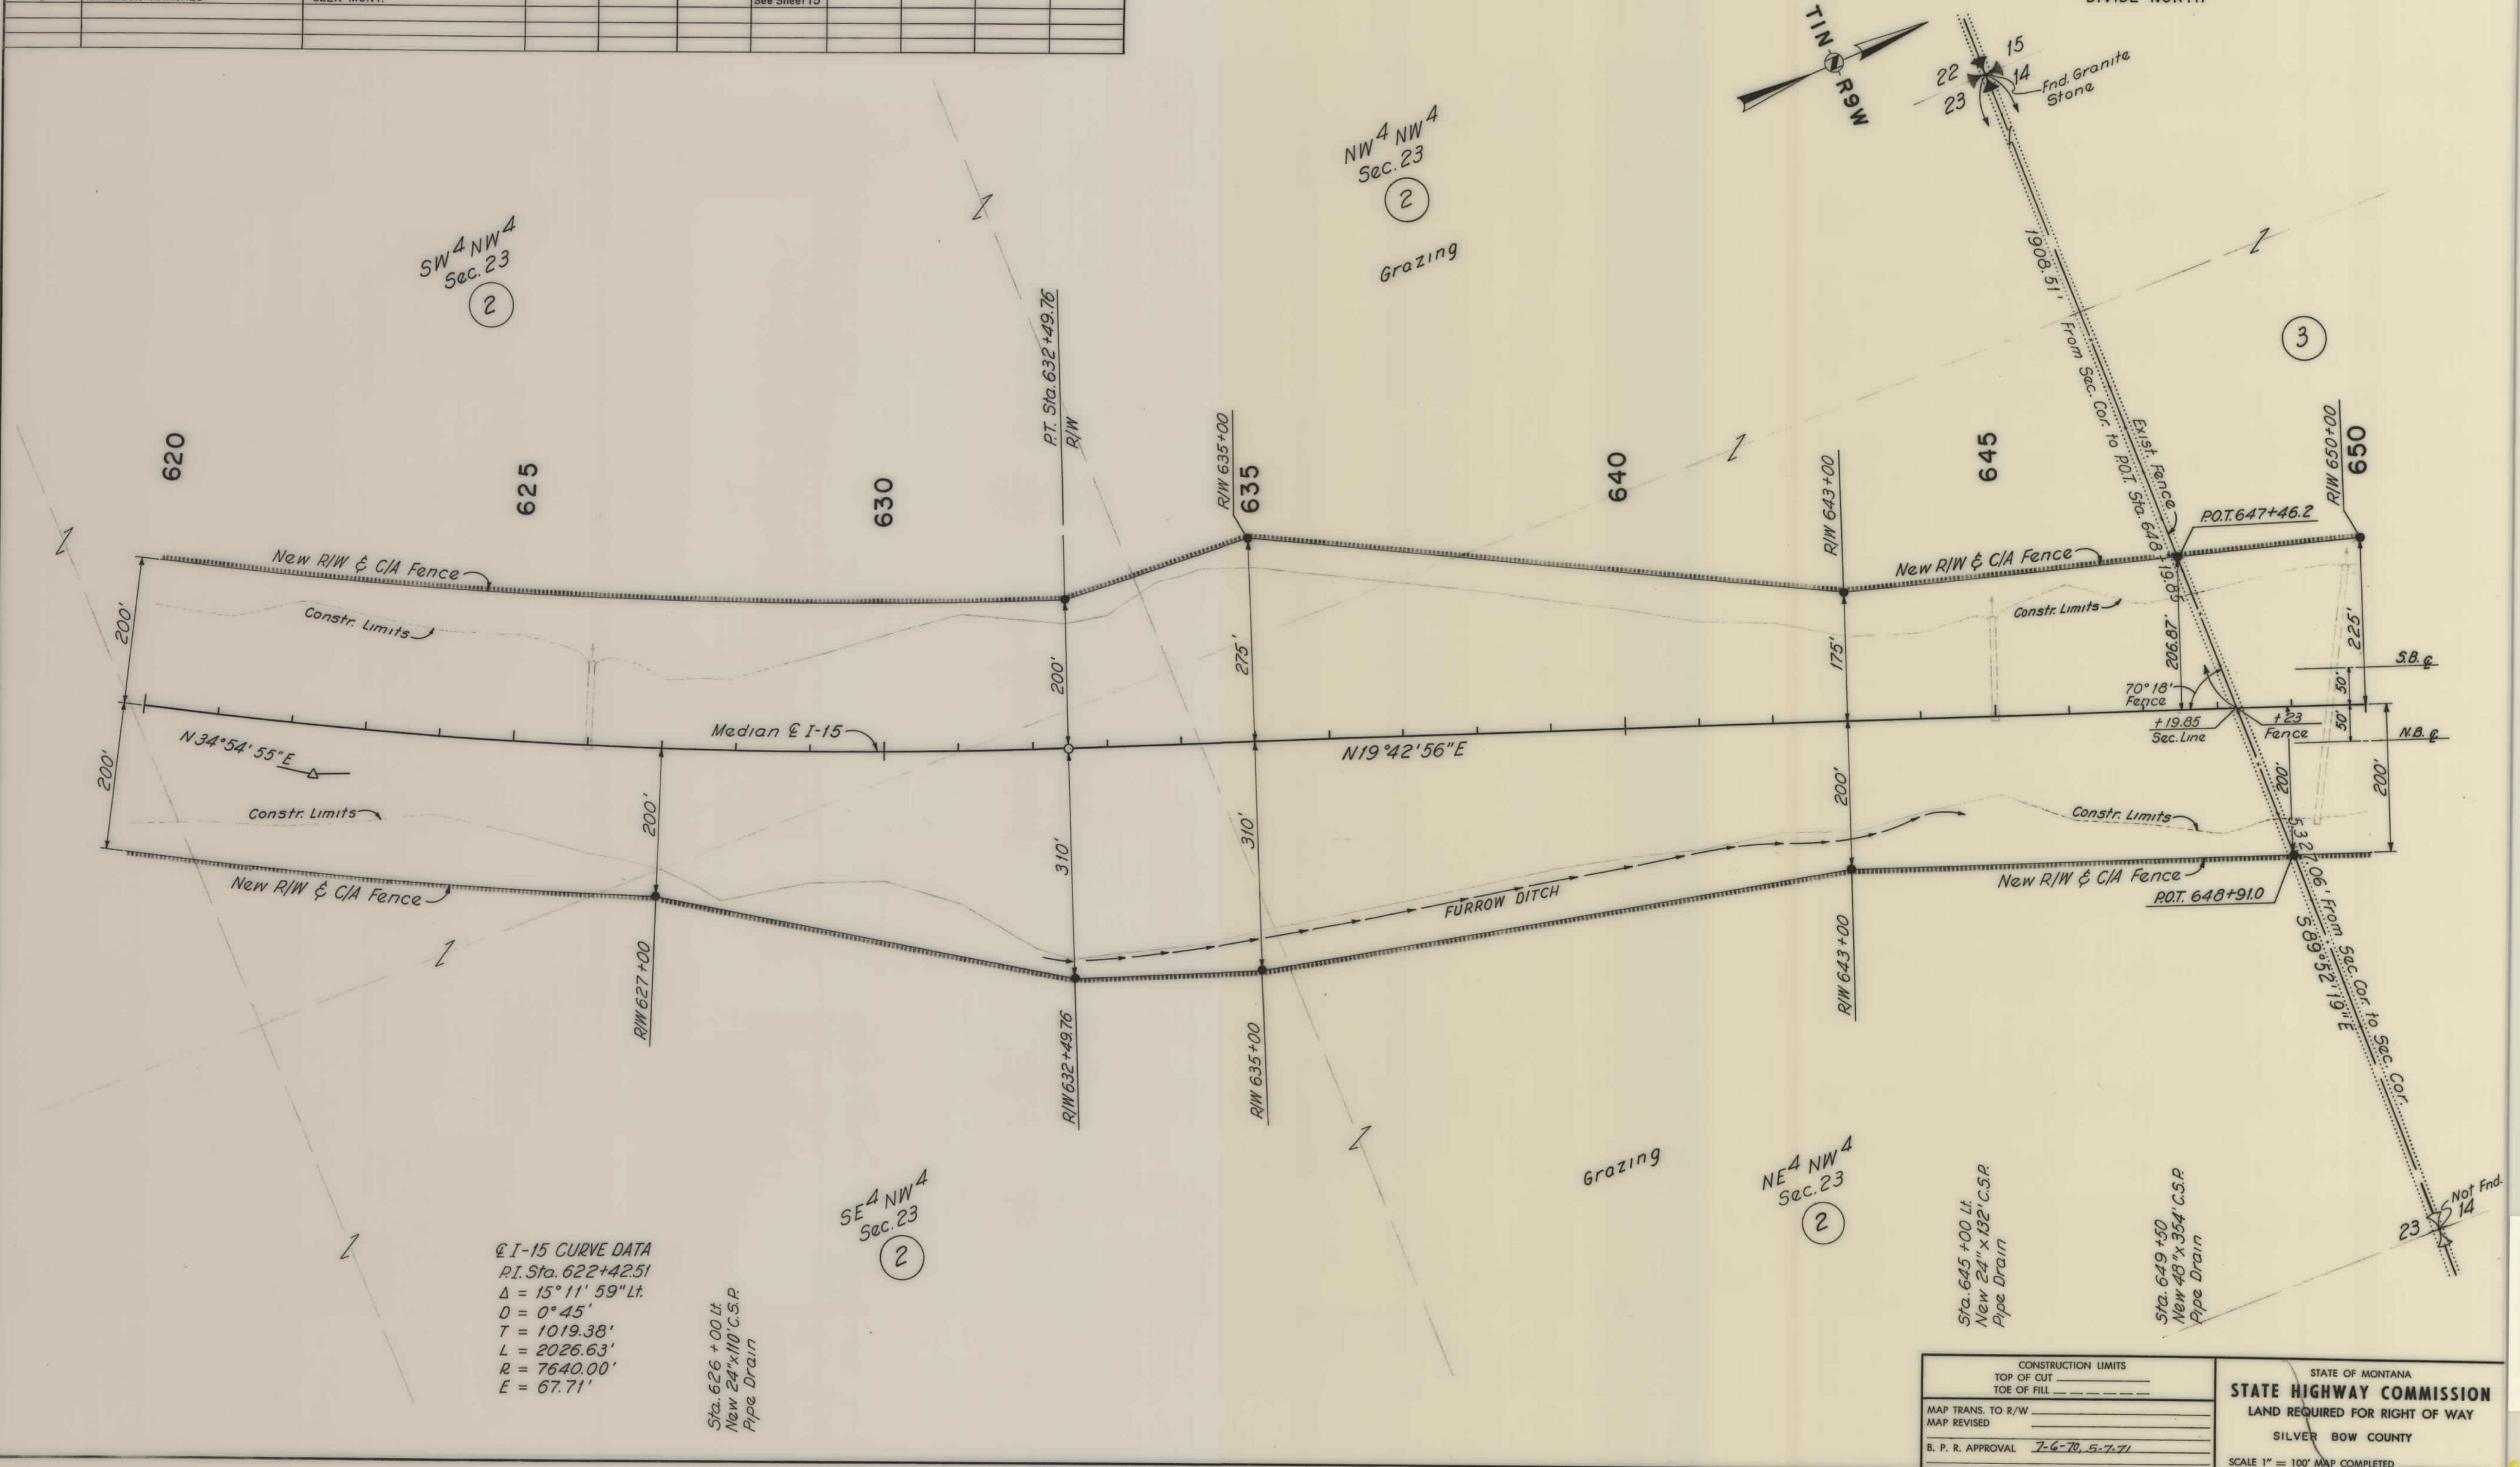

Q I-15 CURVE DATA
P.I. Sta. 622+42.51
Δ = 15° 11' 59" Lt.
D = 0° 45'
T = 1019.38'
L = 2026.63'
R = 7640.00'
E = 67.71'


CONSTRUCTION LIMITS	
TOP OF CUT	_____
TOE OF FILL	_____
MAP TRANS. TO R/W	_____
MAP REVISED	_____
B. P. R. APPROVAL	7-6-70, 5-7-71

STATE OF MONTANA
STATE HIGHWAY COMMISSION
LAND REQUIRED FOR RIGHT OF WAY
SILVER BOW COUNTY
SCALE 1" = 100' MAP COMPLETED _____

OWNERSHIPS							
PARCEL	NAME	ADDRESS	TOTAL ACREAGE	GROSS TAKE ACREAGE	P. T. W. ACREAGE	NET TAKE ACREAGE	REMAINDER
							LEFT RIGHT
3	GARRISON RANCHES	GLEN MONT.				See Sheet 15	

FED. ROAD DIST. NO.	STATE	FED. AID PROJECT NUMBERS		STATE NO.	SHEET NO.	TOTAL SHEETS
		CONST. NO.	R/W NO.			
8	MONT.	I-15-2(34)103	I-15-2(31)103	8152-31	11	15

DIVIDE NORTH

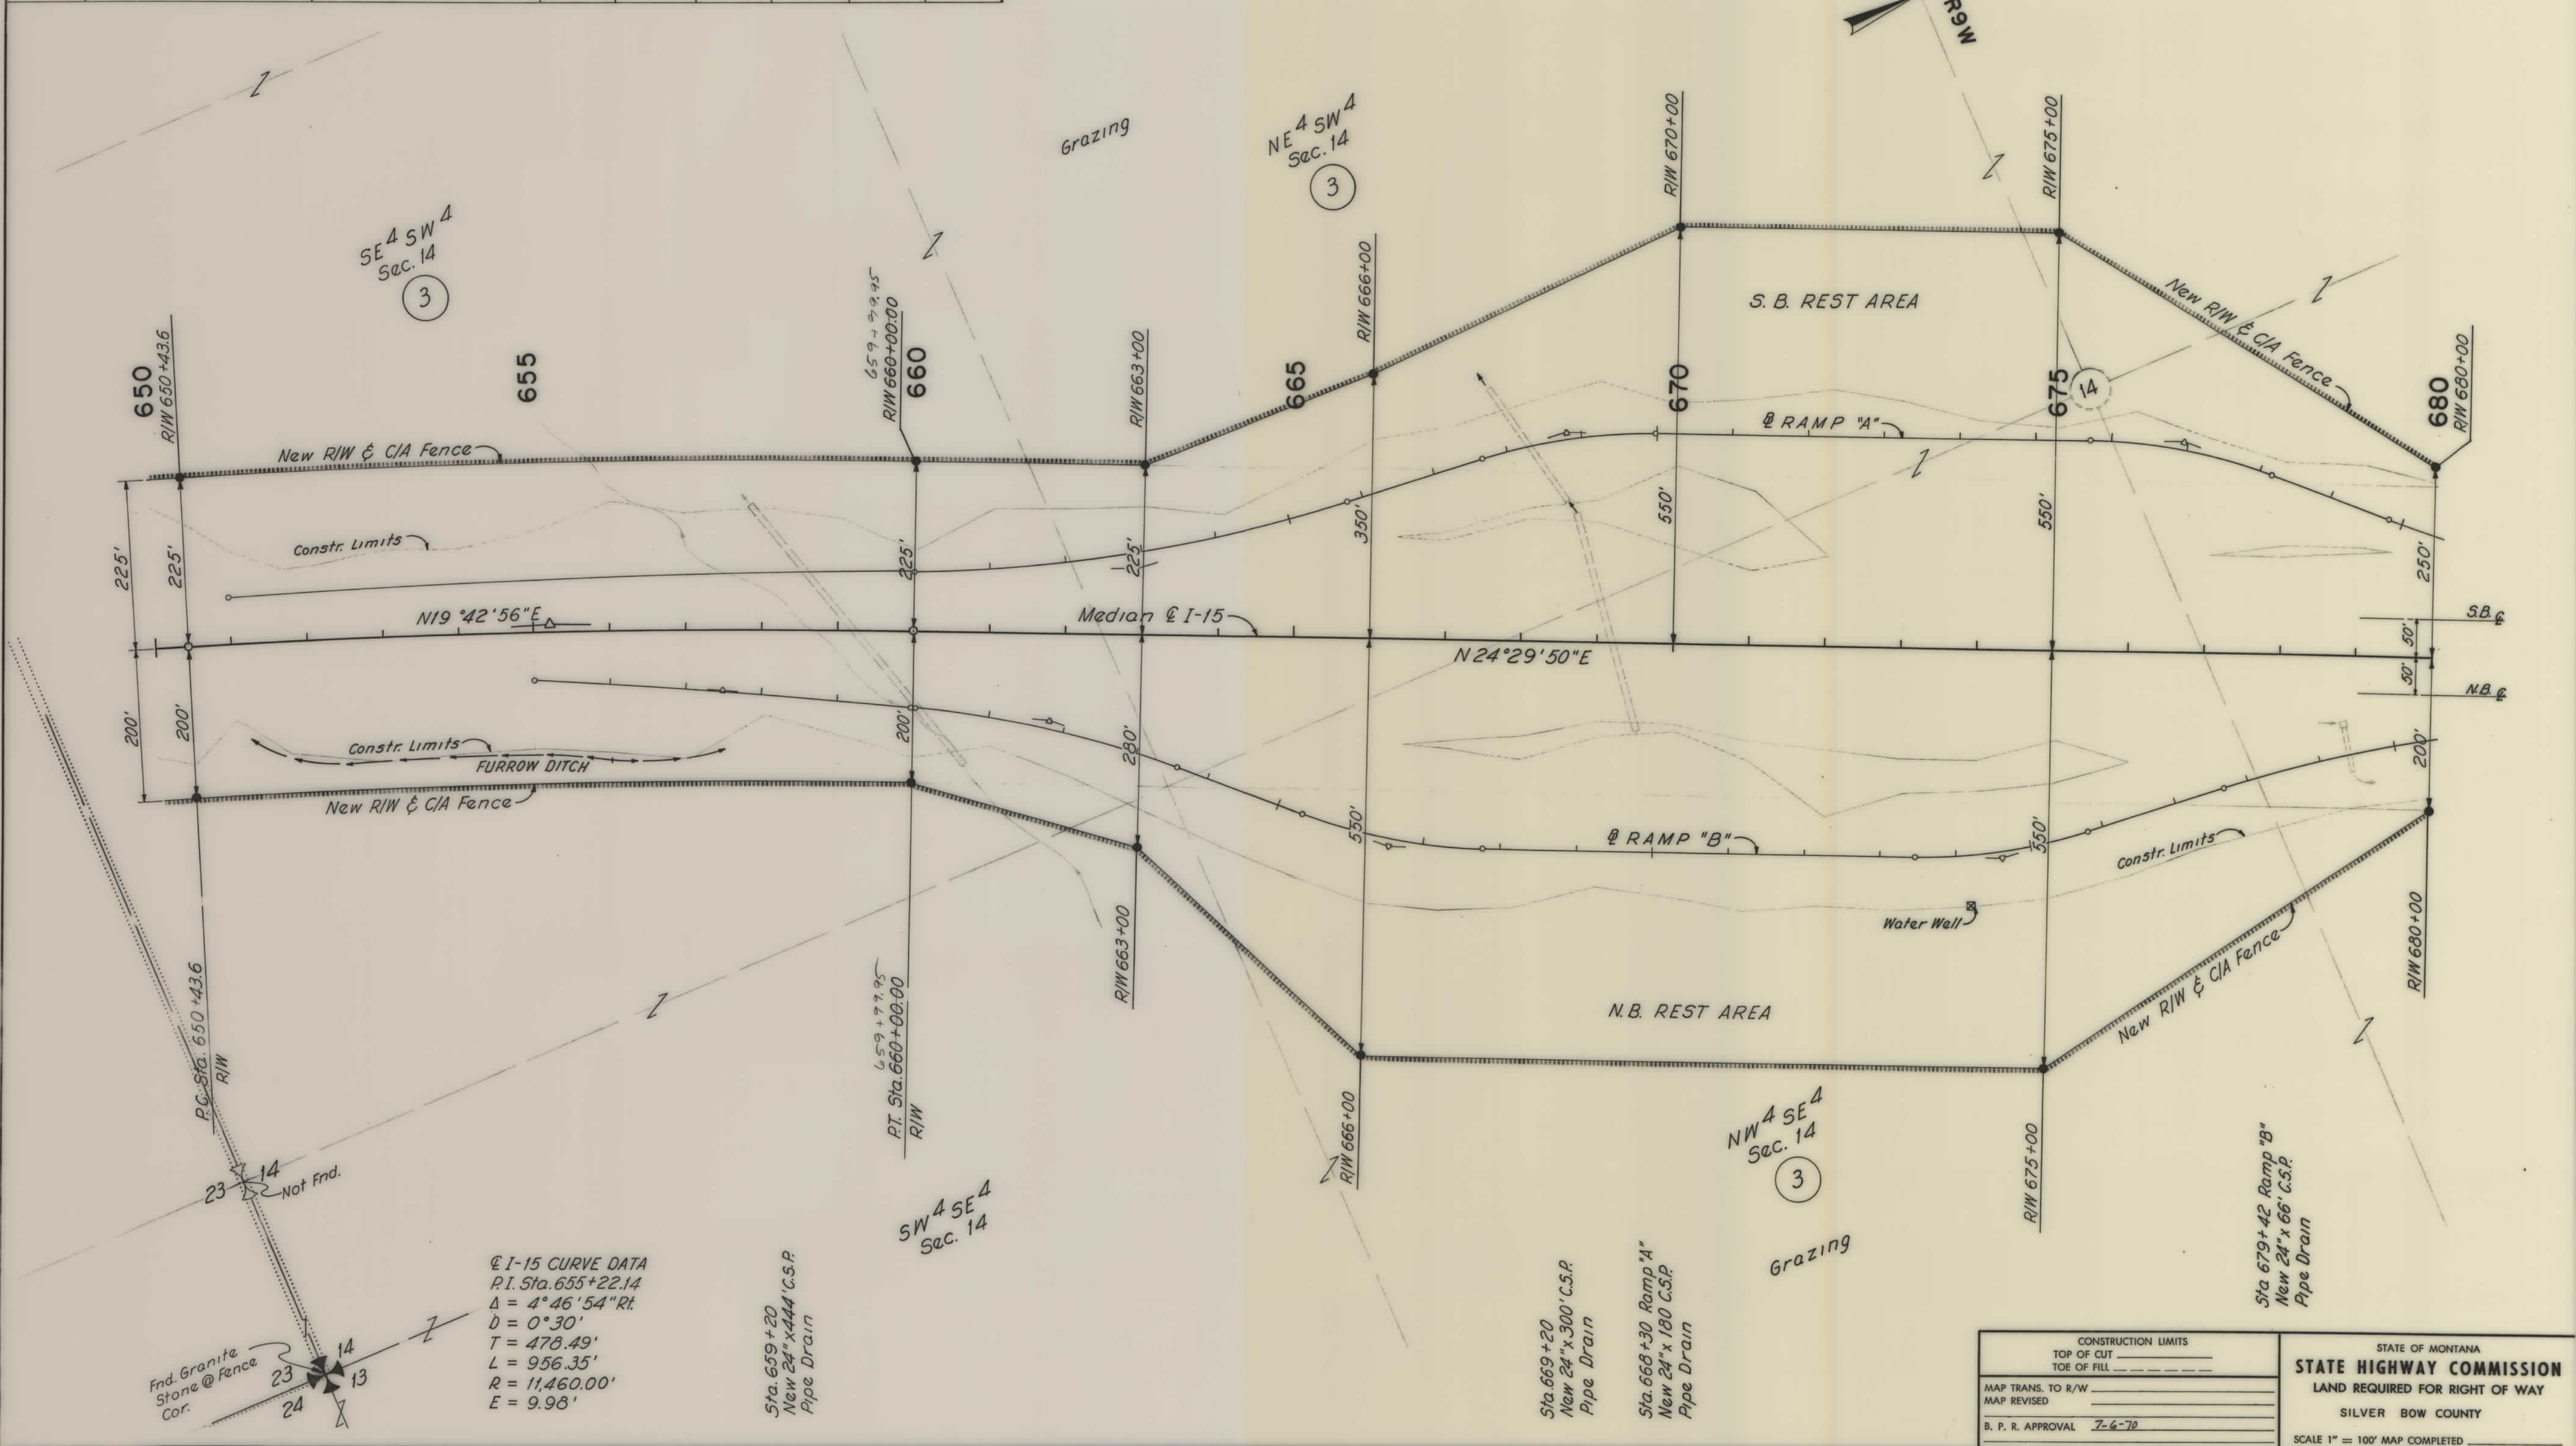



CONSTRUCTION LIMITS		STATE OF MONTANA	
TOP OF CUT	_____	STATE HIGHWAY COMMISSION	
TOE OF FILL	_____		
MAP TRANS. TO R/W	_____	LAND REQUIRED FOR RIGHT OF WAY	
MAP REVISED	_____	SILVER BOW COUNTY	
B. P. R. APPROVAL	7-6-70	SCALE 1" = 100' MAP COMPLETED _____	

OWNERSHIPS								
PARCEL	NAME	ADDRESS	TOTAL ACREAGE	GROSS TAKE ACREAGE	P. T. W. ACREAGE	NET TAKE ACREAGE	REMAINDER	
							LEFT	RIGHT
3	GARRISON RANCHES	GLEN MONT.				See Sheet 15		

FED. ROAD DIST. NO.	STATE	FED. AID PROJECT NUMBERS		STATE NO.	SHEET NO.	TOTAL SHEETS
		CONST. NO.	R/W NO.			
8	MONT.	I-15-2(34)103	I-15-2(31)103	8152-31	12	15

DIVIDE NORTH

I-15 CURVE DATA
 P.I. Sta. 744+18.18
 $\Delta = 25^\circ 23' 02''$ Lt.
 $D = 0^\circ 15'$
 $T = 5161.87'$
 $L = 10,153.56'$
 $R = 22,920.00'$
 $E = 574.06'$

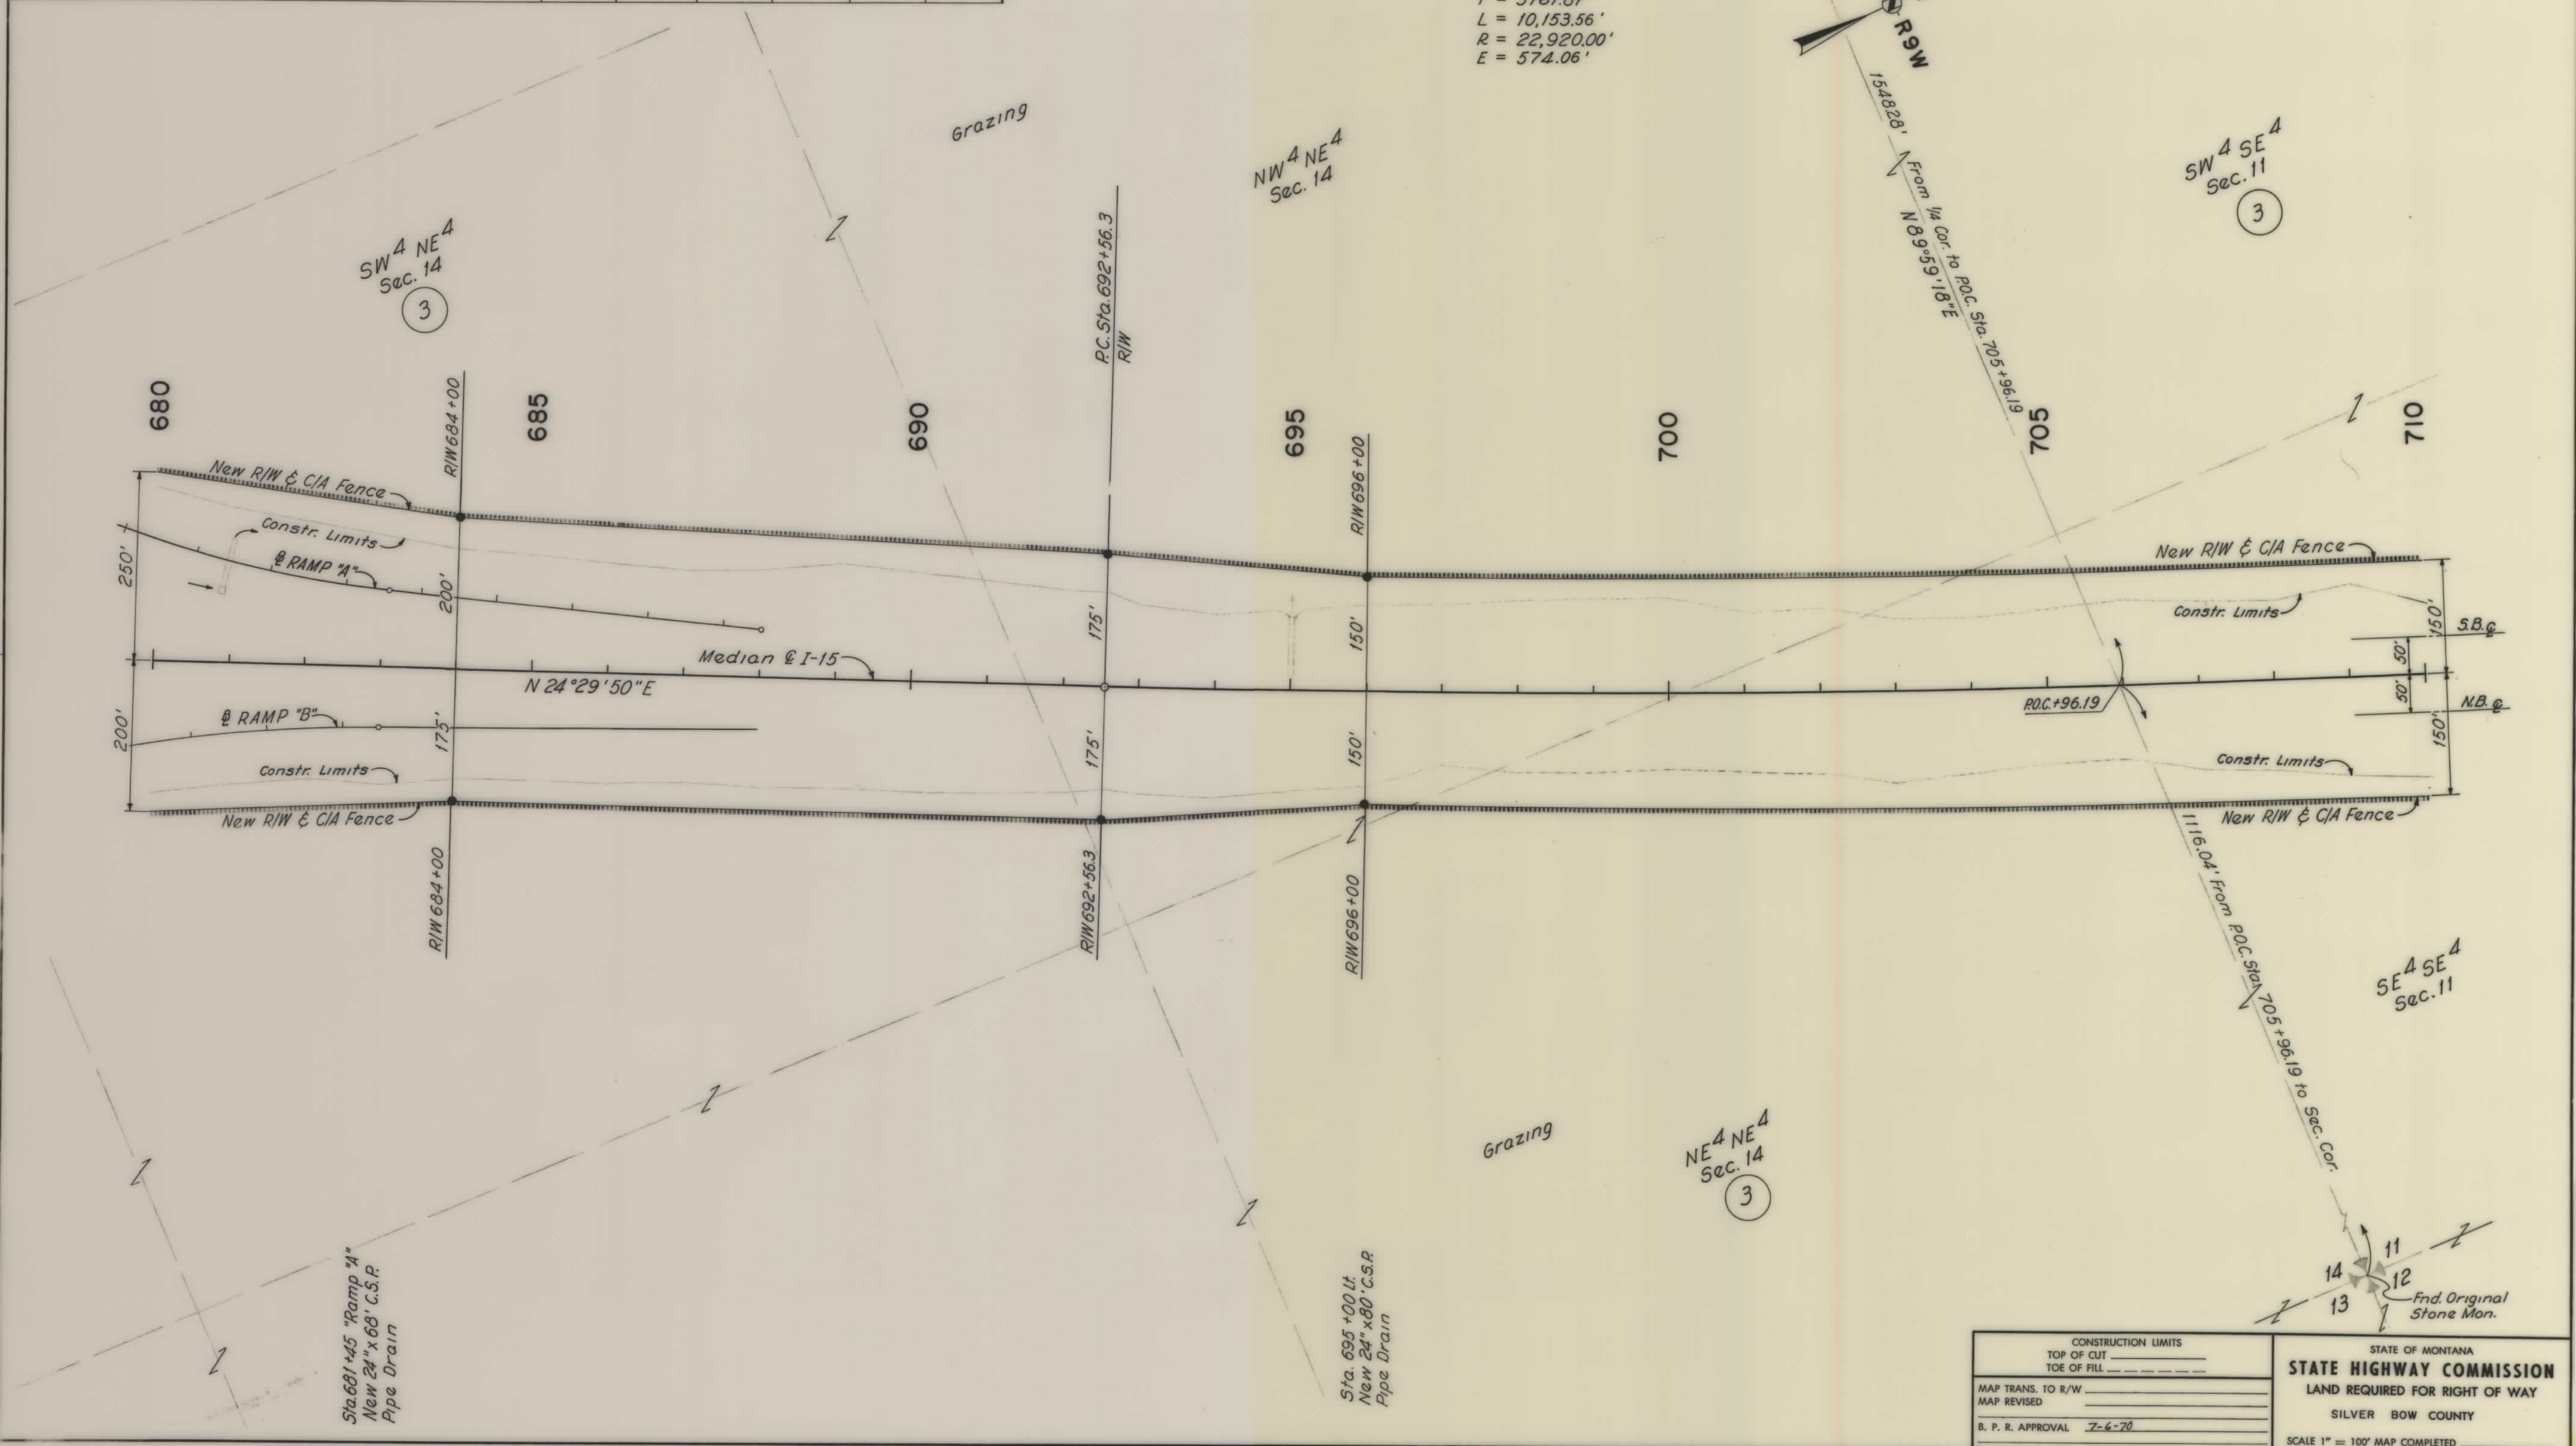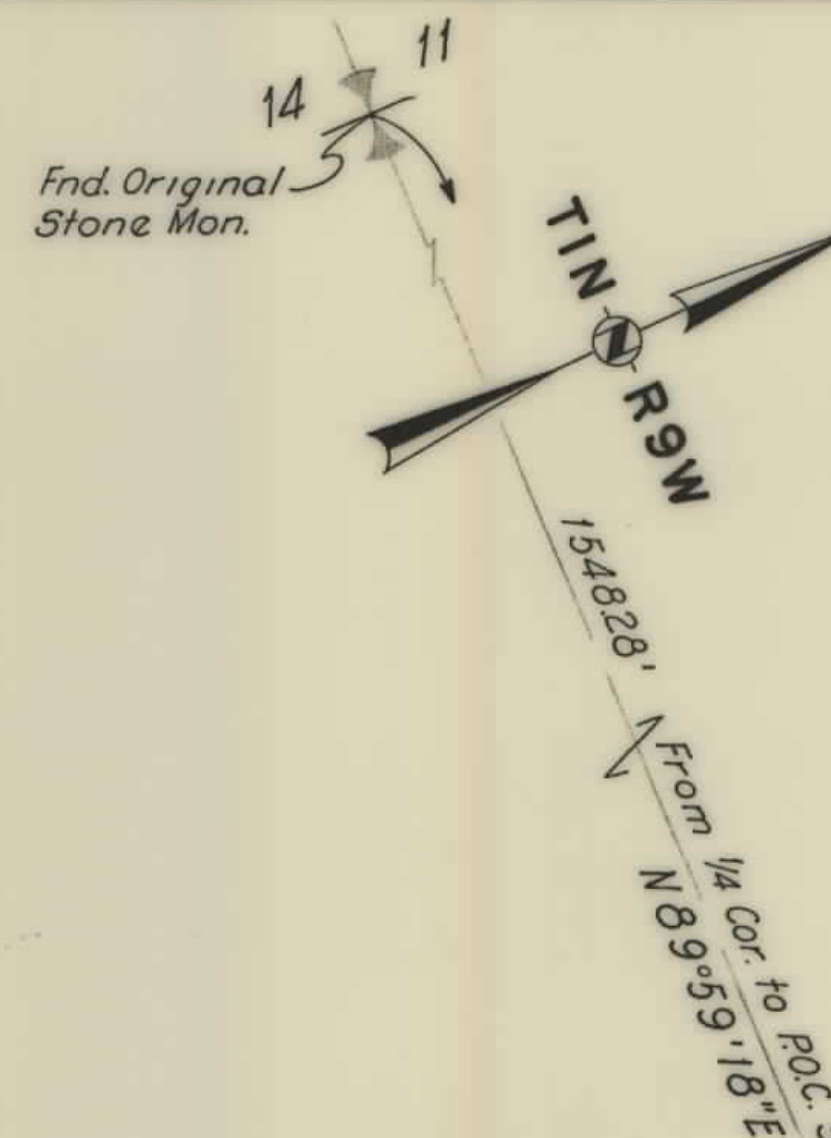


CONSTRUCTION LIMITS		STATE OF MONTANA	
TOP OF CUT _____		STATE HIGHWAY COMMISSION	
TOE OF FILL _____		LAND REQUIRED FOR RIGHT OF WAY	
MAP TRANS. TO R/W _____		SILVER BOW COUNTY	
MAP REVISED _____		SCALE 1" = 100' MAP COMPLETED _____	
B. P. R. APPROVAL 7-6-70			

OWNERSHIPS							
PARCEL	NAME	ADDRESS	TOTAL ACREAGE	GROSS TAKE ACREAGE	P. T. W. ACREAGE	NET TAKE ACREAGE	REMAINDER
							LEFT RIGHT
3	GARRISON RANCHES	GLEN MONT.				See Sheet 15	


FED. ROAD DIST. NO.	STATE	FED. AID PROJECT NUMBERS		STATE NO.	SHEET NO.	TOTAL SHEETS
		CONST. NO.	R/W NO.			
8	MONT.	I-15-2(34)103	I-15-2(31)103	8152-31	14	15

DIVIDE NORTH

E I-15 CURVE DATA
 P.I. Sta. 744+18.18
 $\Delta = 25^\circ 23' 02''$ Lt.
 $D = 0^\circ 15'$
 $T = 5161.87'$
 $L = 10,153.56'$
 $R = 22,920.00'$
 $E = 574.06'$

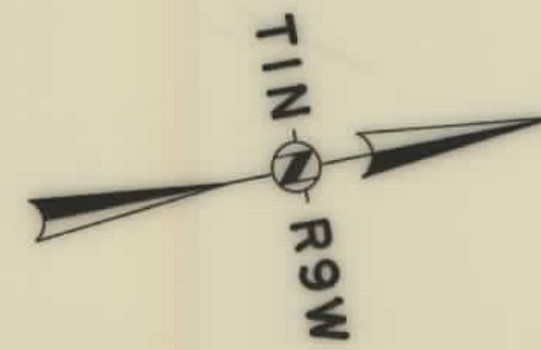

Sta. 762+79
 Abandoned Telephone
 Poles (No Wires)

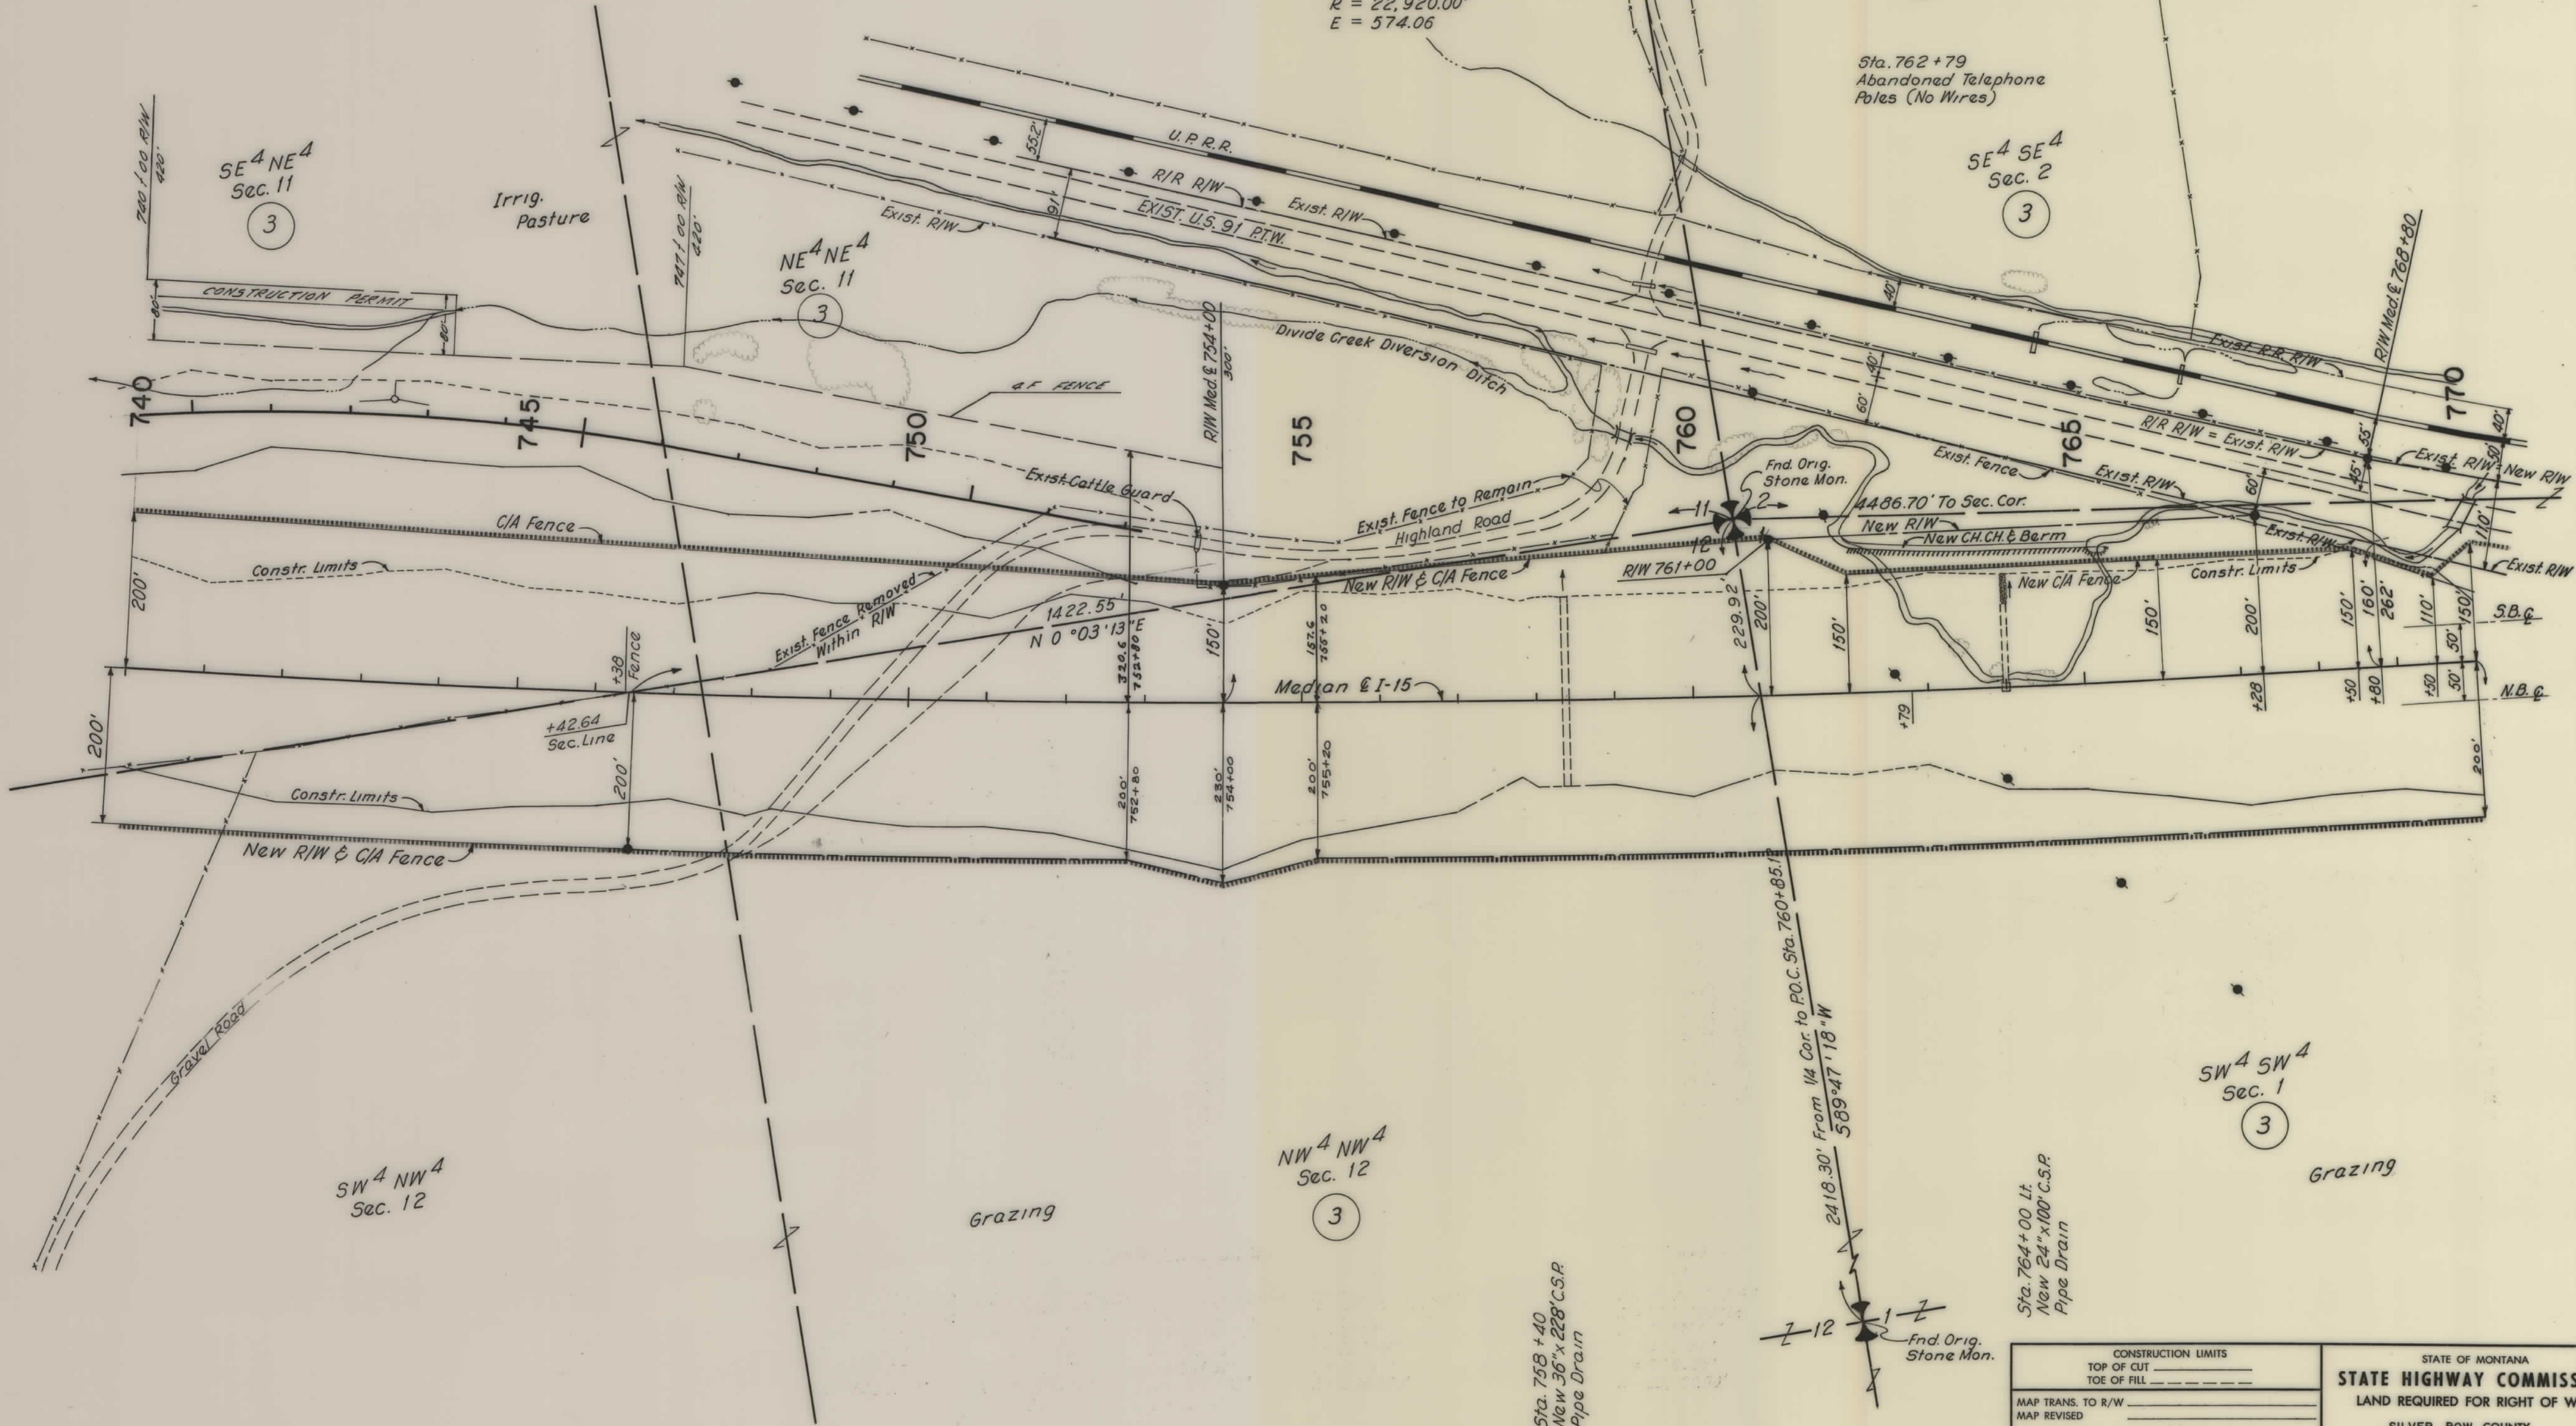

Sta. 764+00 Lt.
 New 24"x100" C.S.P.
 Pipe Drain

Sta. 758+40
 New 36"x228" C.S.P.
 Pipe Drain

CONSTRUCTION LIMITS	
TOP OF CUT	_____
TOE OF FILL	_____
MAP TRANS. TO R/W	_____
MAP REVISED	_____
B. P. R. APPROVAL	7-6-78, 12-10-20, 3-22-72


STATE OF MONTANA
STATE HIGHWAY COMMISSION
 LAND REQUIRED FOR RIGHT OF WAY
 SILVER BOW COUNTY
 SCALE 1" = 100' MAP COMPLETED _____

OWNERSHIPS										
PARCEL	NAME	ADDRESS	TOTAL ACREAGE	GROSS TAKE ACREAGE	P. T. W. ACREAGE	NET TAKE ACREAGE	REMAINDER		CONSTR. PERMIT	
							LEFT	RIGHT	LEFT	RIGHT
3	GARRISON RANCHES	GLEN MONT.	*	7412.8	135.9	1.5	134.4	2290.7	4986.2	2.4
4	DELETED									

* TOTAL ACREAGE GARRISON RANCHES 9000± AC. PROJ. I-15-2(31)103 & I-15-2(32)111

FED. ROAD DIST. NO.	STATE	FED. AID PROJECT NUMBERS		STATE NO.	SHEET NO.	TOTAL SHEETS
		CONST. NO.	R/W NO.			
-8	MONT.	I-15-2(34)103	I-15-2(31)103	8152-31	15	15

DIVIDE NORTH

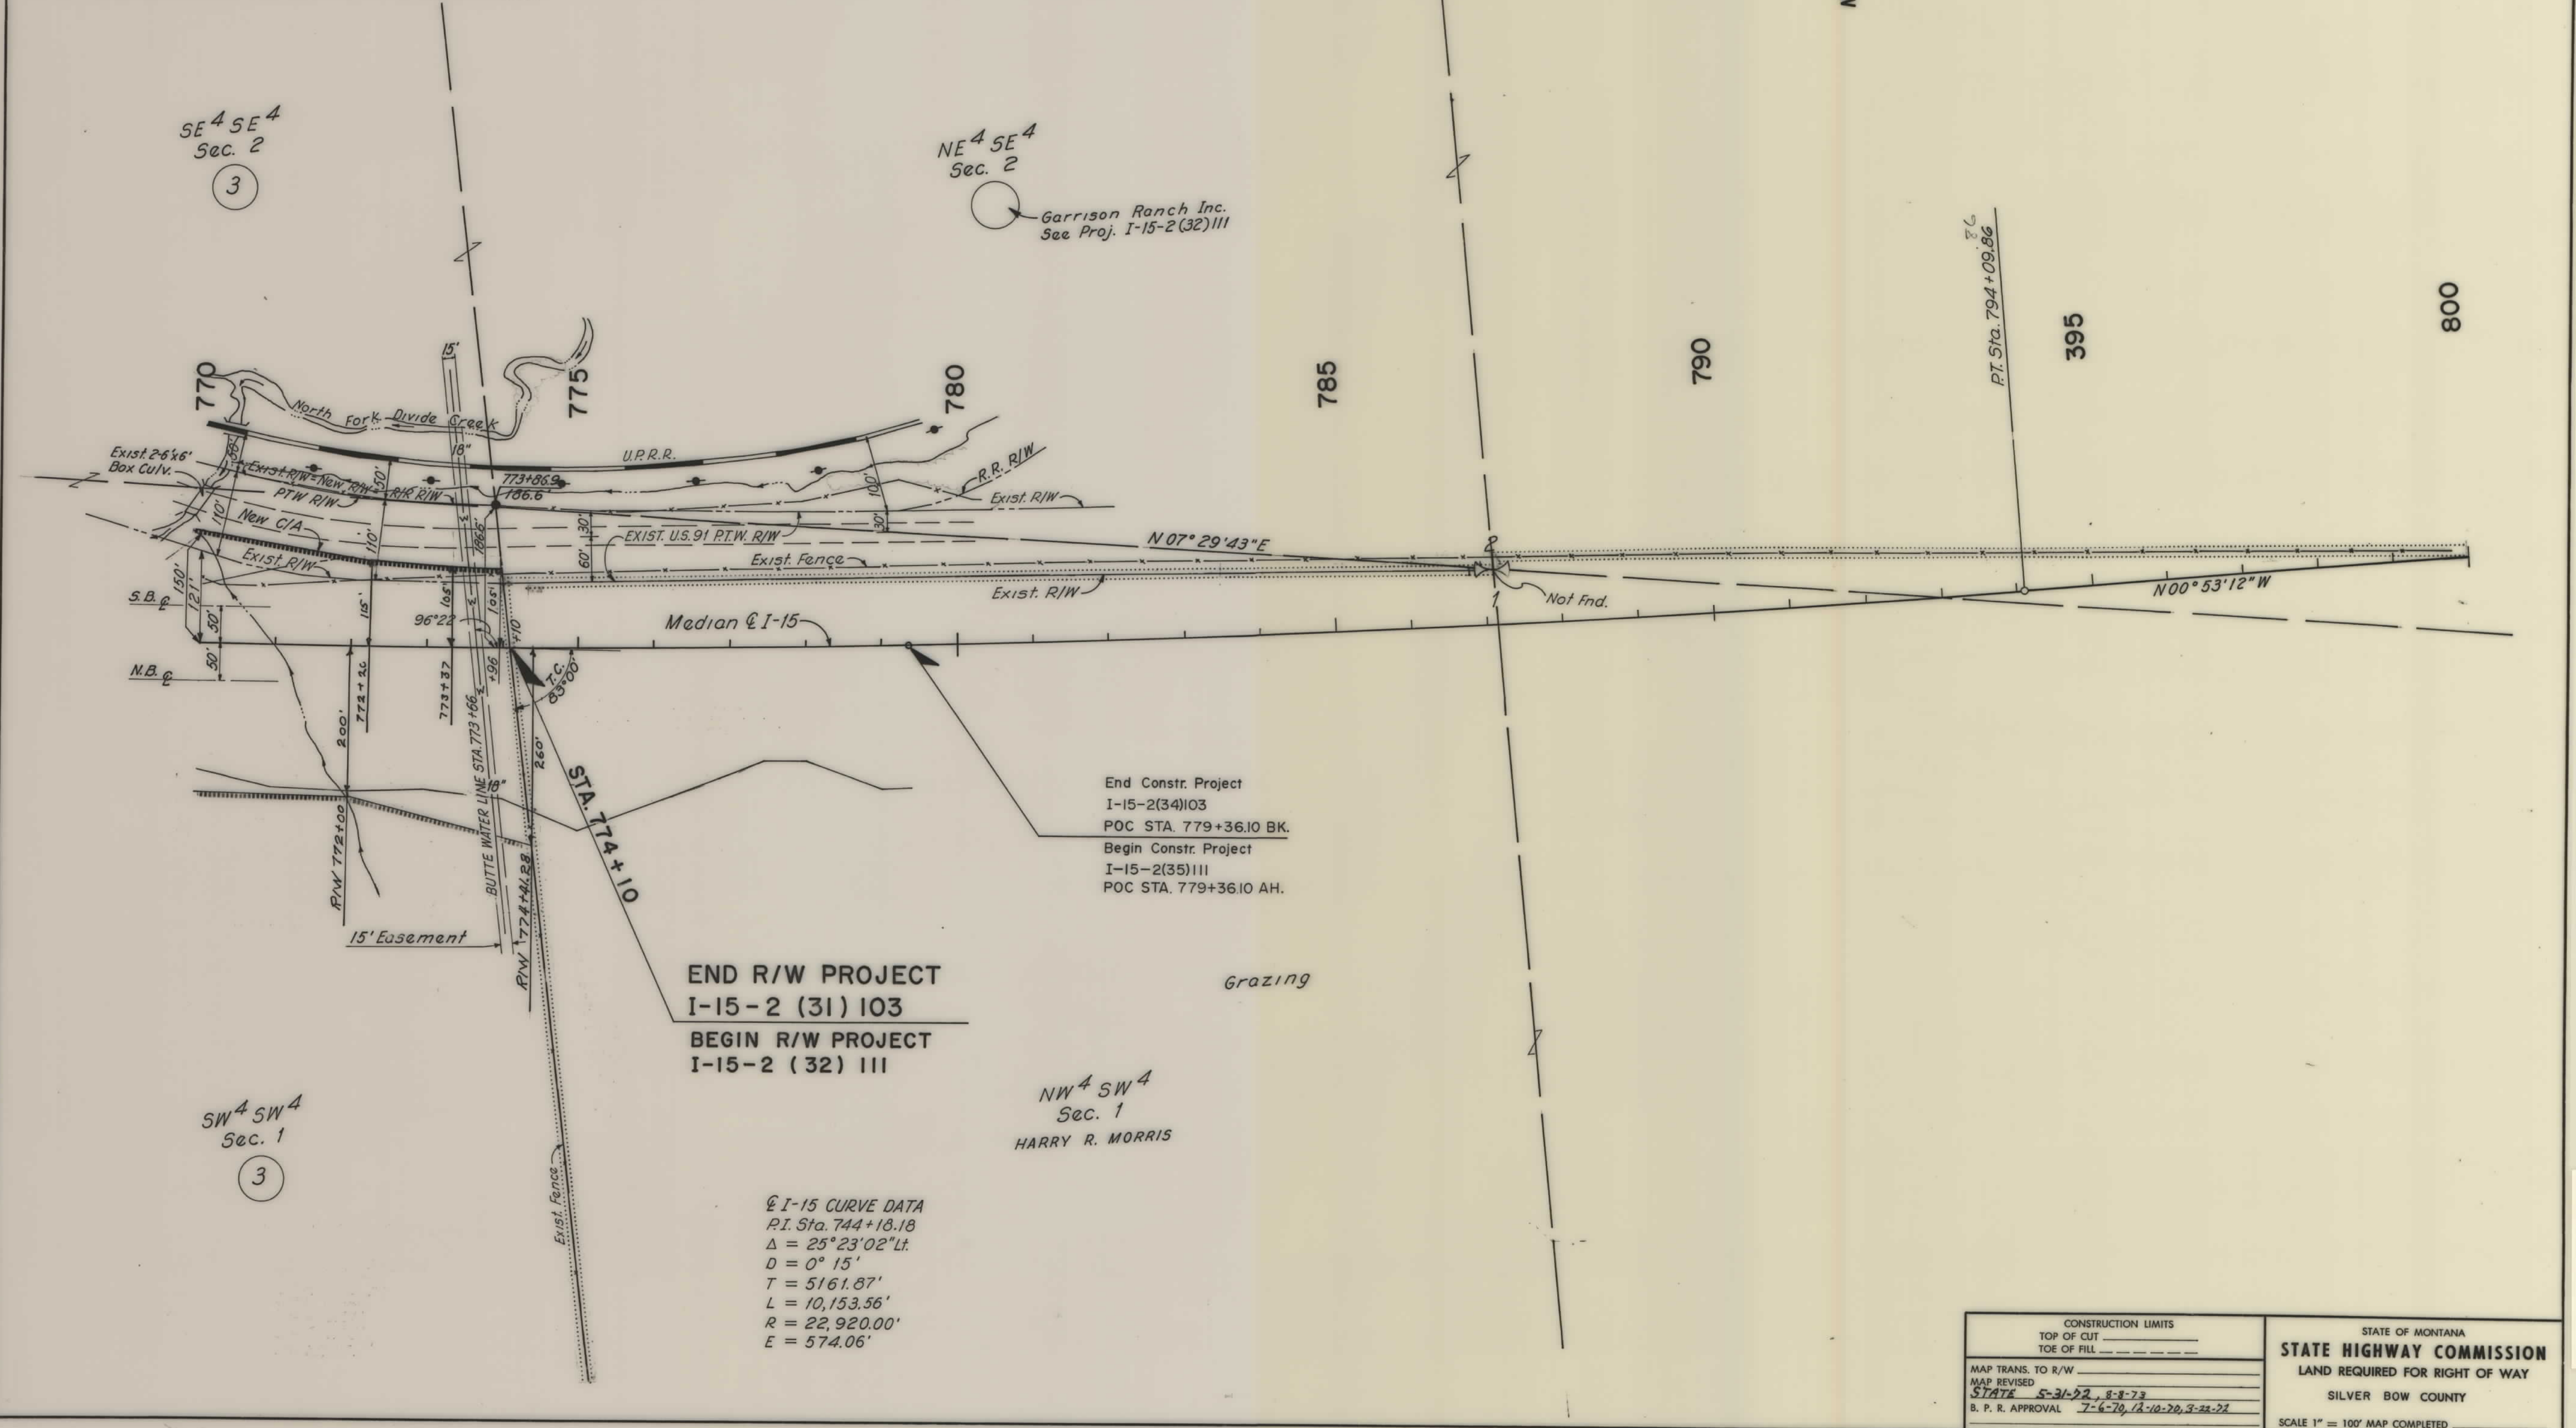

CONSTRUCTION LIMITS		STATE OF MONTANA	
TOP OF CUT	_____	STATE HIGHWAY COMMISSION	
TOE OF FILL	_____	LAND REQUIRED FOR RIGHT OF WAY	
MAP TRANS. TO R/W		SILVER BOW COUNTY	
MAP REVISED		SCALE 1" = 100' MAP COMPLETED	
STATE 5-31-52, 8-8-73			
B. P. R. APPROVAL 7-6-79, 12-10-79, 3-22-21			

I-15-2(31)103 SHT 15 OF 15