


PLANS
NOT
TO
SCALE


OWNERSHIPS								
PARCEL	NAME	ADDRESS	TOTAL ACREAGE	GROSS TAKE ACREAGE	P. T. W. ACREAGE	NET TAKE ACREAGE	REMAINDER	
							LEFT	RIGHT
	HILMA B. LINDLIEF & MARY L. CONNOR	DIVIDE MONT.						

FED. ROAD DIST. NO.	STATE	FED. AID PROJECT NUMBERS		STATE NO.	SHEET NO.	TOTAL SHEETS
		CONST. NO.	R/W NO.			
8	MONT.	10008(2)U6	I-15-2(31)103	8152-31	12	21

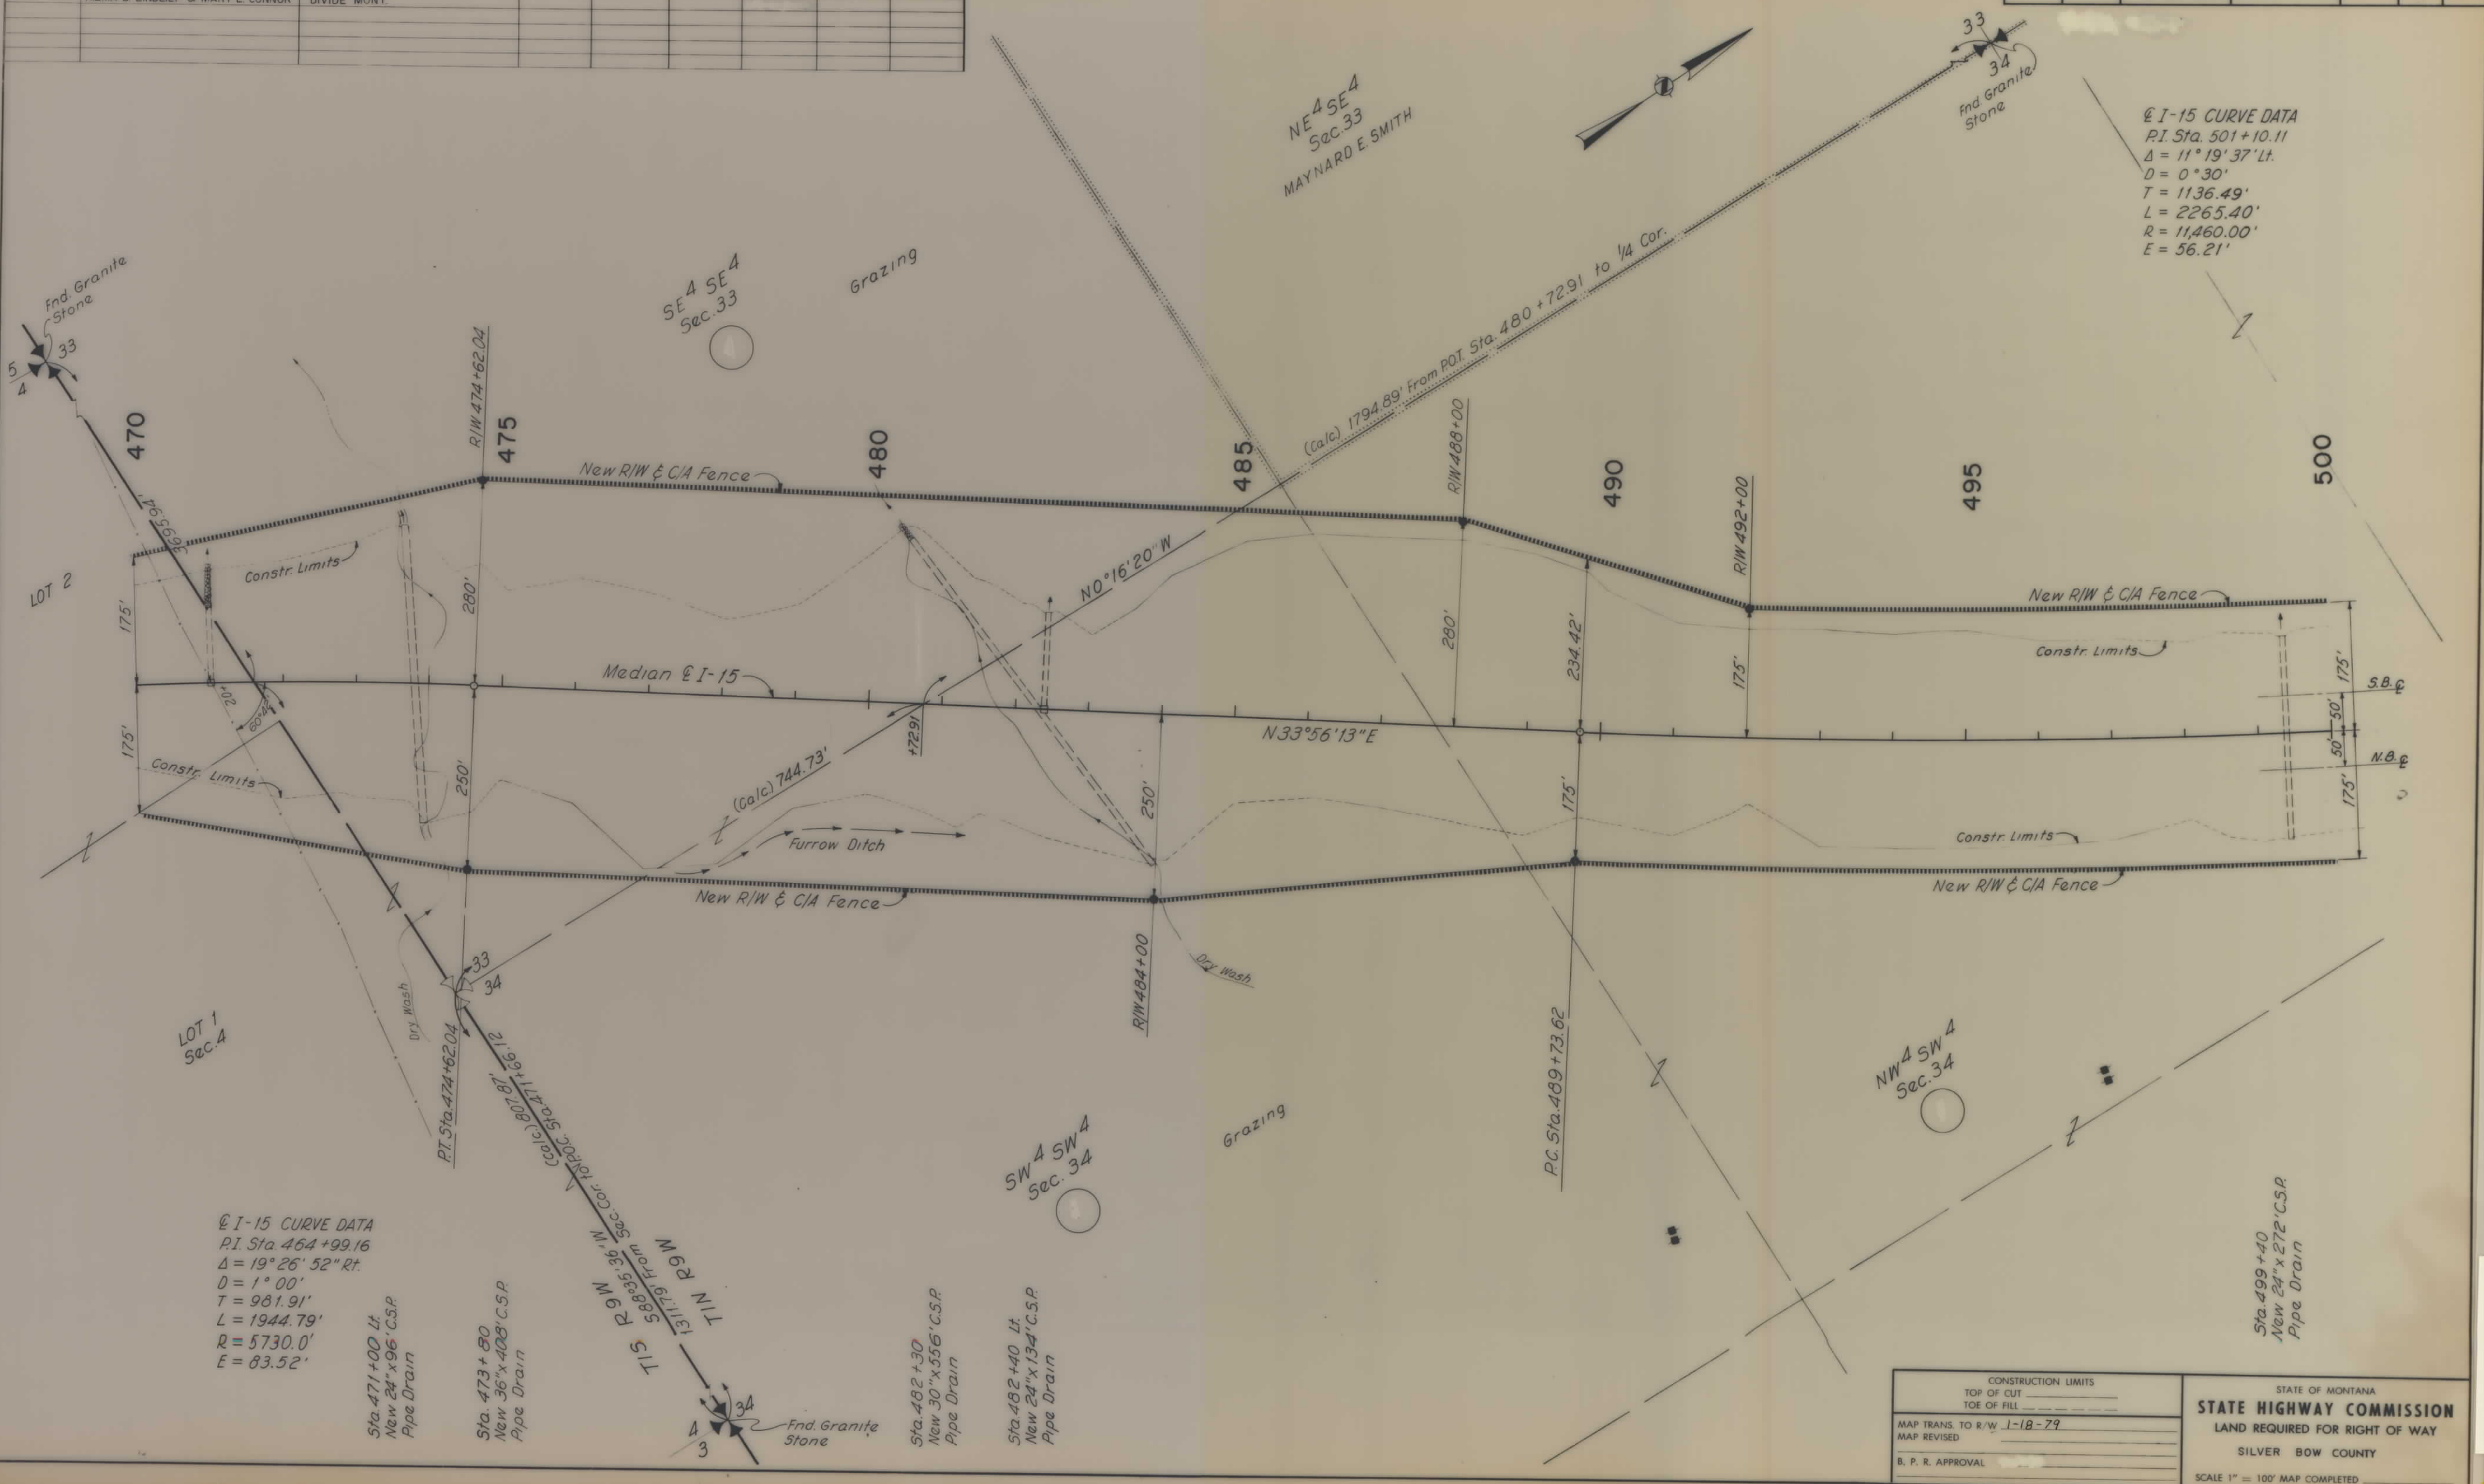

OWNERSHIPS								
PARCEL	NAME	ADDRESS	CONST. PERMIT	GROSS TAKE ACREAGE	P. T. W. ACREAGE	NET TAKE ACREAGE	REMAINDER	
							LEFT	RIGHT
E.C. 5	HILMA B LINDLIEF & MARY L CONNOR	DIVIDE MONT.	0.2/AC					

FED. ROAD DIST. NO.	STATE	FED. AID PROJECT NUMBERS	STATE NO.	SHEET NO.	TOTAL SHEETS
8	MONT.	CONST. NO. 10008(2)06 R/W NO. 1-15-2(31)103	8152-31	13	21

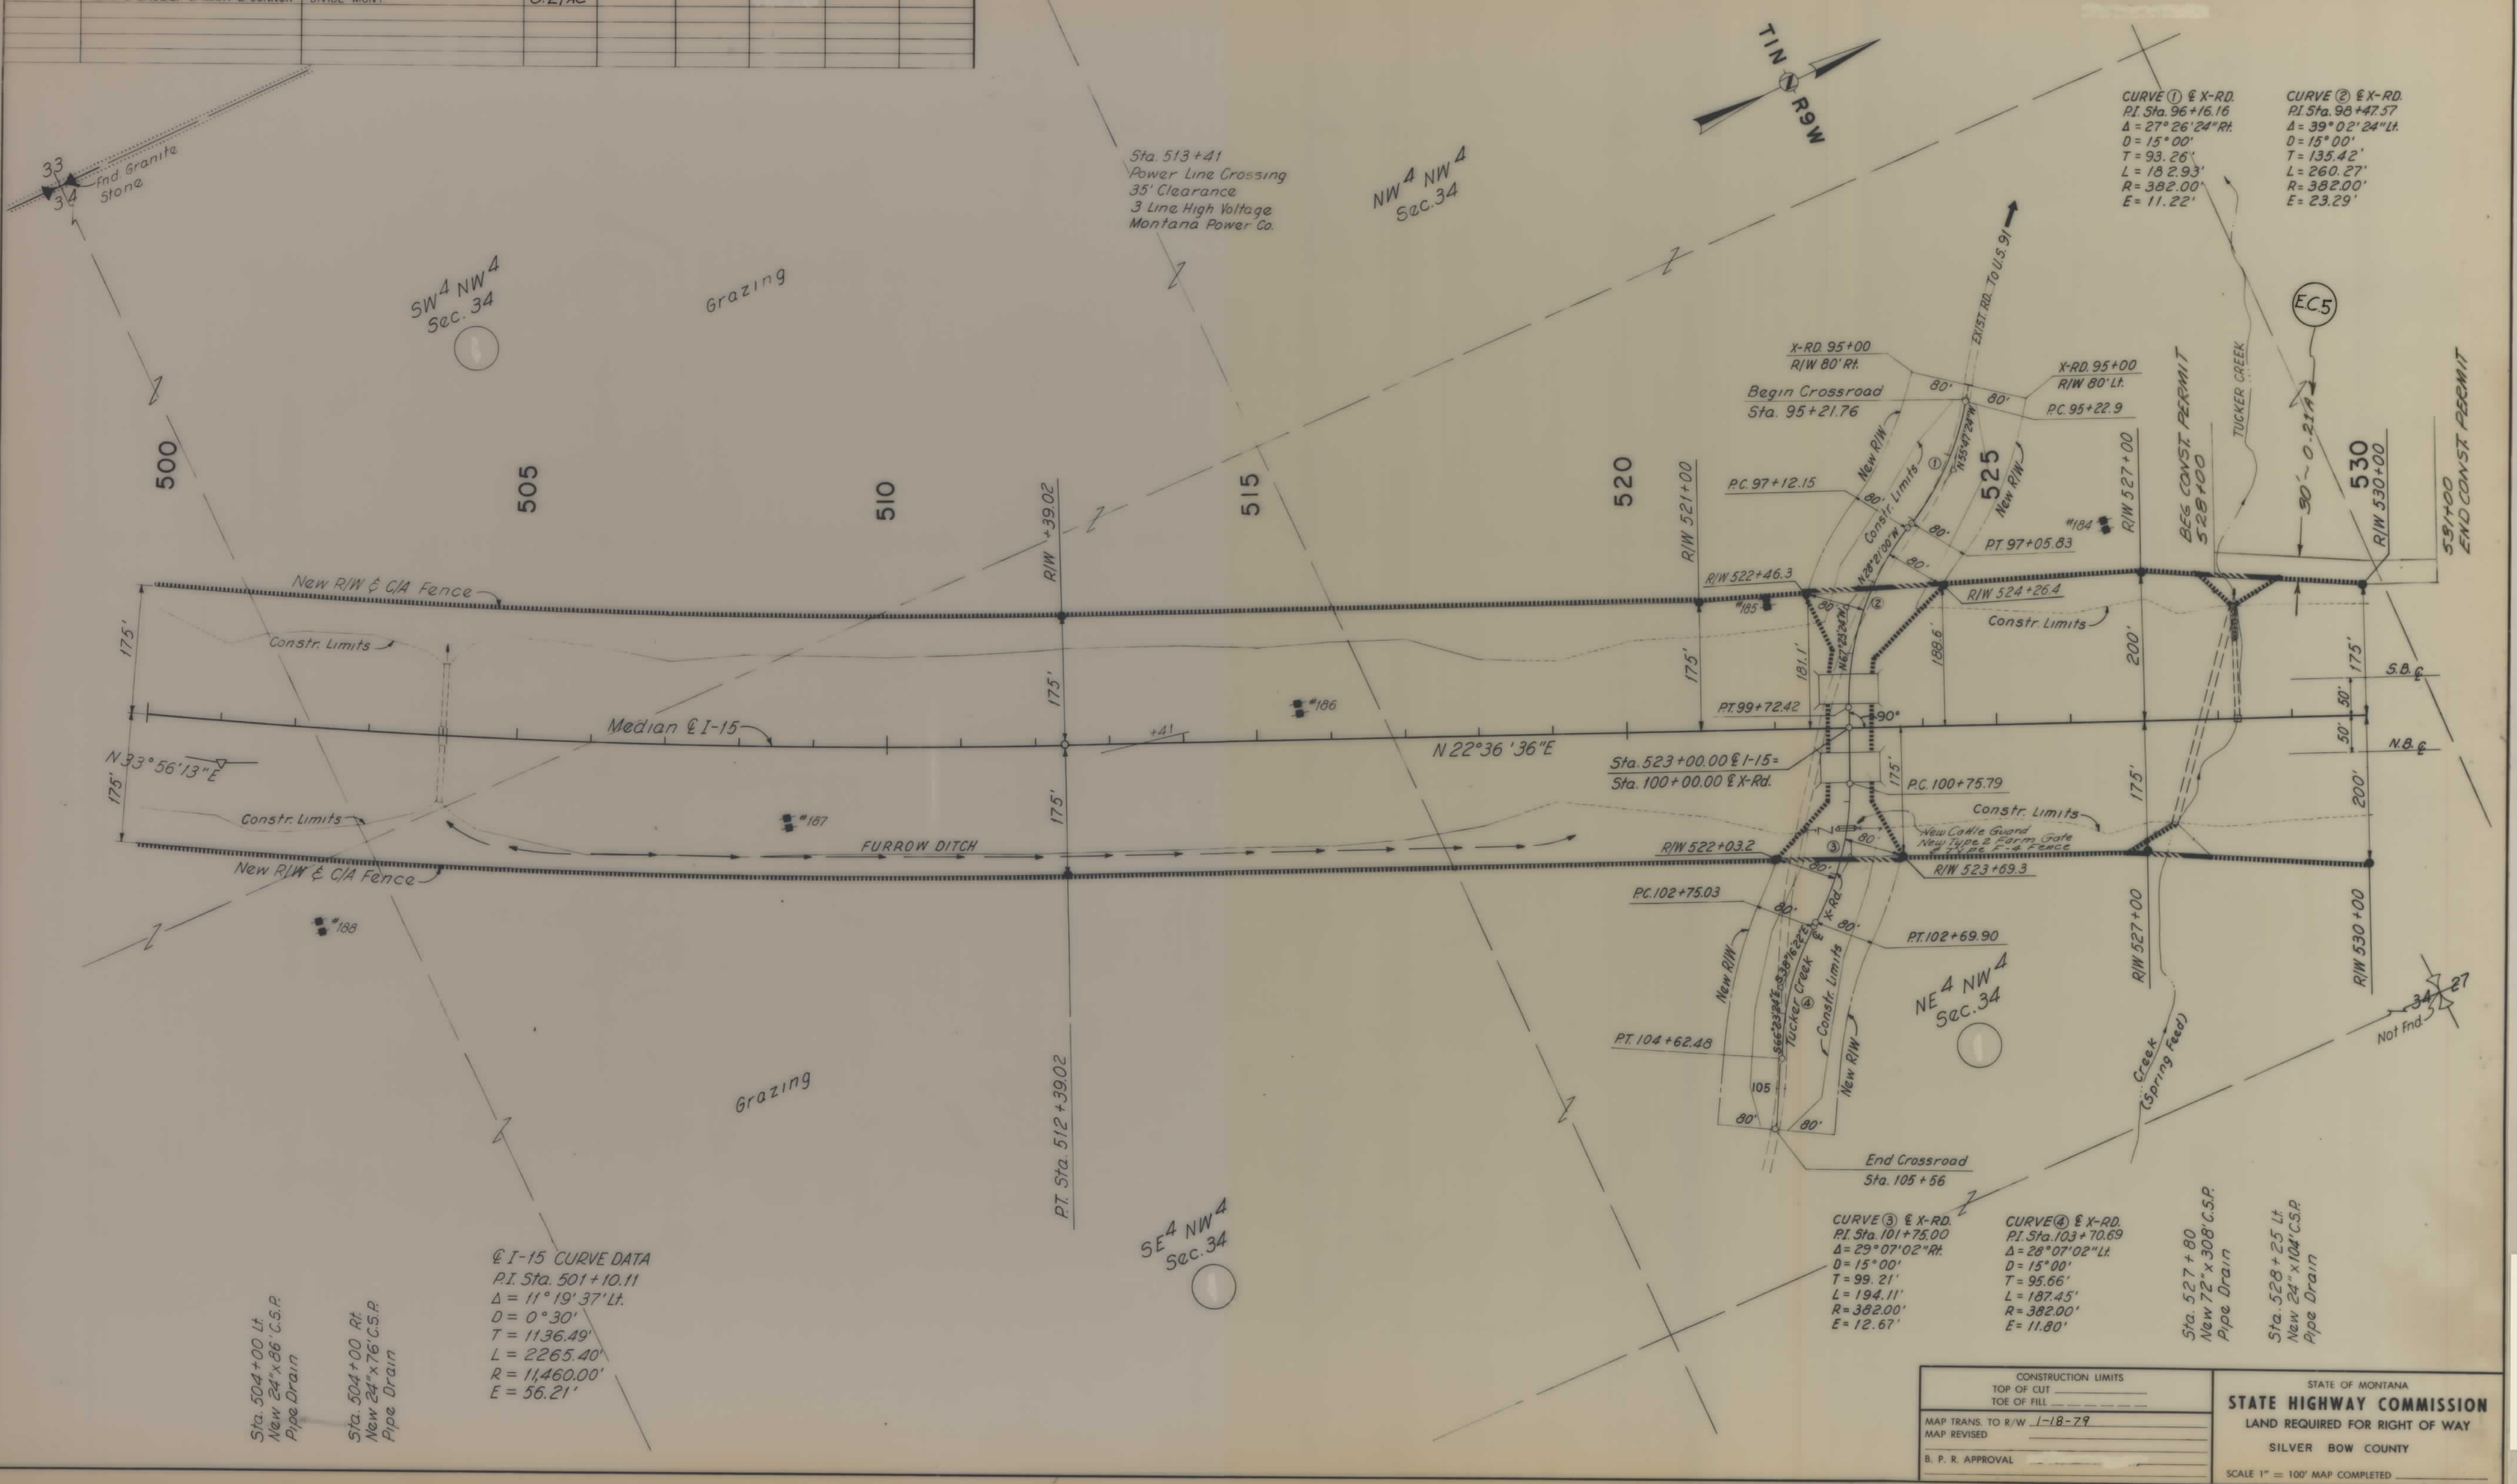

Sta. 504+00 Lt.
New 24"x86" C.S.P.
Pipe Drain


Sta. 504+00 Rt.
New 24"x76" C.S.P.
Pipe Drain

@ I-15 CURVE DATA
P.I. Sta. 501+10.11
Δ = 11° 19' 37" Lt.
D = 0° 30'
T = 1136.49'
L = 2265.40'
R = 11460.00'
E = 56.21'

CONSTRUCTION LIMITS TOP OF CUT _____ TOE OF FILL _____		STATE OF MONTANA STATE HIGHWAY COMMISSION LAND REQUIRED FOR RIGHT OF WAY SILVER BOW COUNTY SCALE 1" = 100' MAP COMPLETED
MAP TRANS. TO R/W 1-18-79		
MAP REVISED _____		
B. P. R. APPROVAL _____		

OWNERSHIPS								
PARCEL	NAME	ADDRESS	CONST. PERMIT	GROSS TAKE ACREAGE	P. T. W. ACREAGE	NET TAKE ACREAGE	REMAINDER	
							LEFT	RIGHT
E.C. 5	HILMA B. LINDLIEF & MARY L. CONNOR	DIVIDE MONT.	0.21 AC					

FED. ROAD DIST. NO.	STATE	FED. AID PROJECT NUMBERS		STATE NO.	SHEET NO.	TOTAL SHEETS
		CONST. NO.	R/W NO.			
8	MONT.	10008(2)UG	1-15-2(31)103	8152-31	14	21

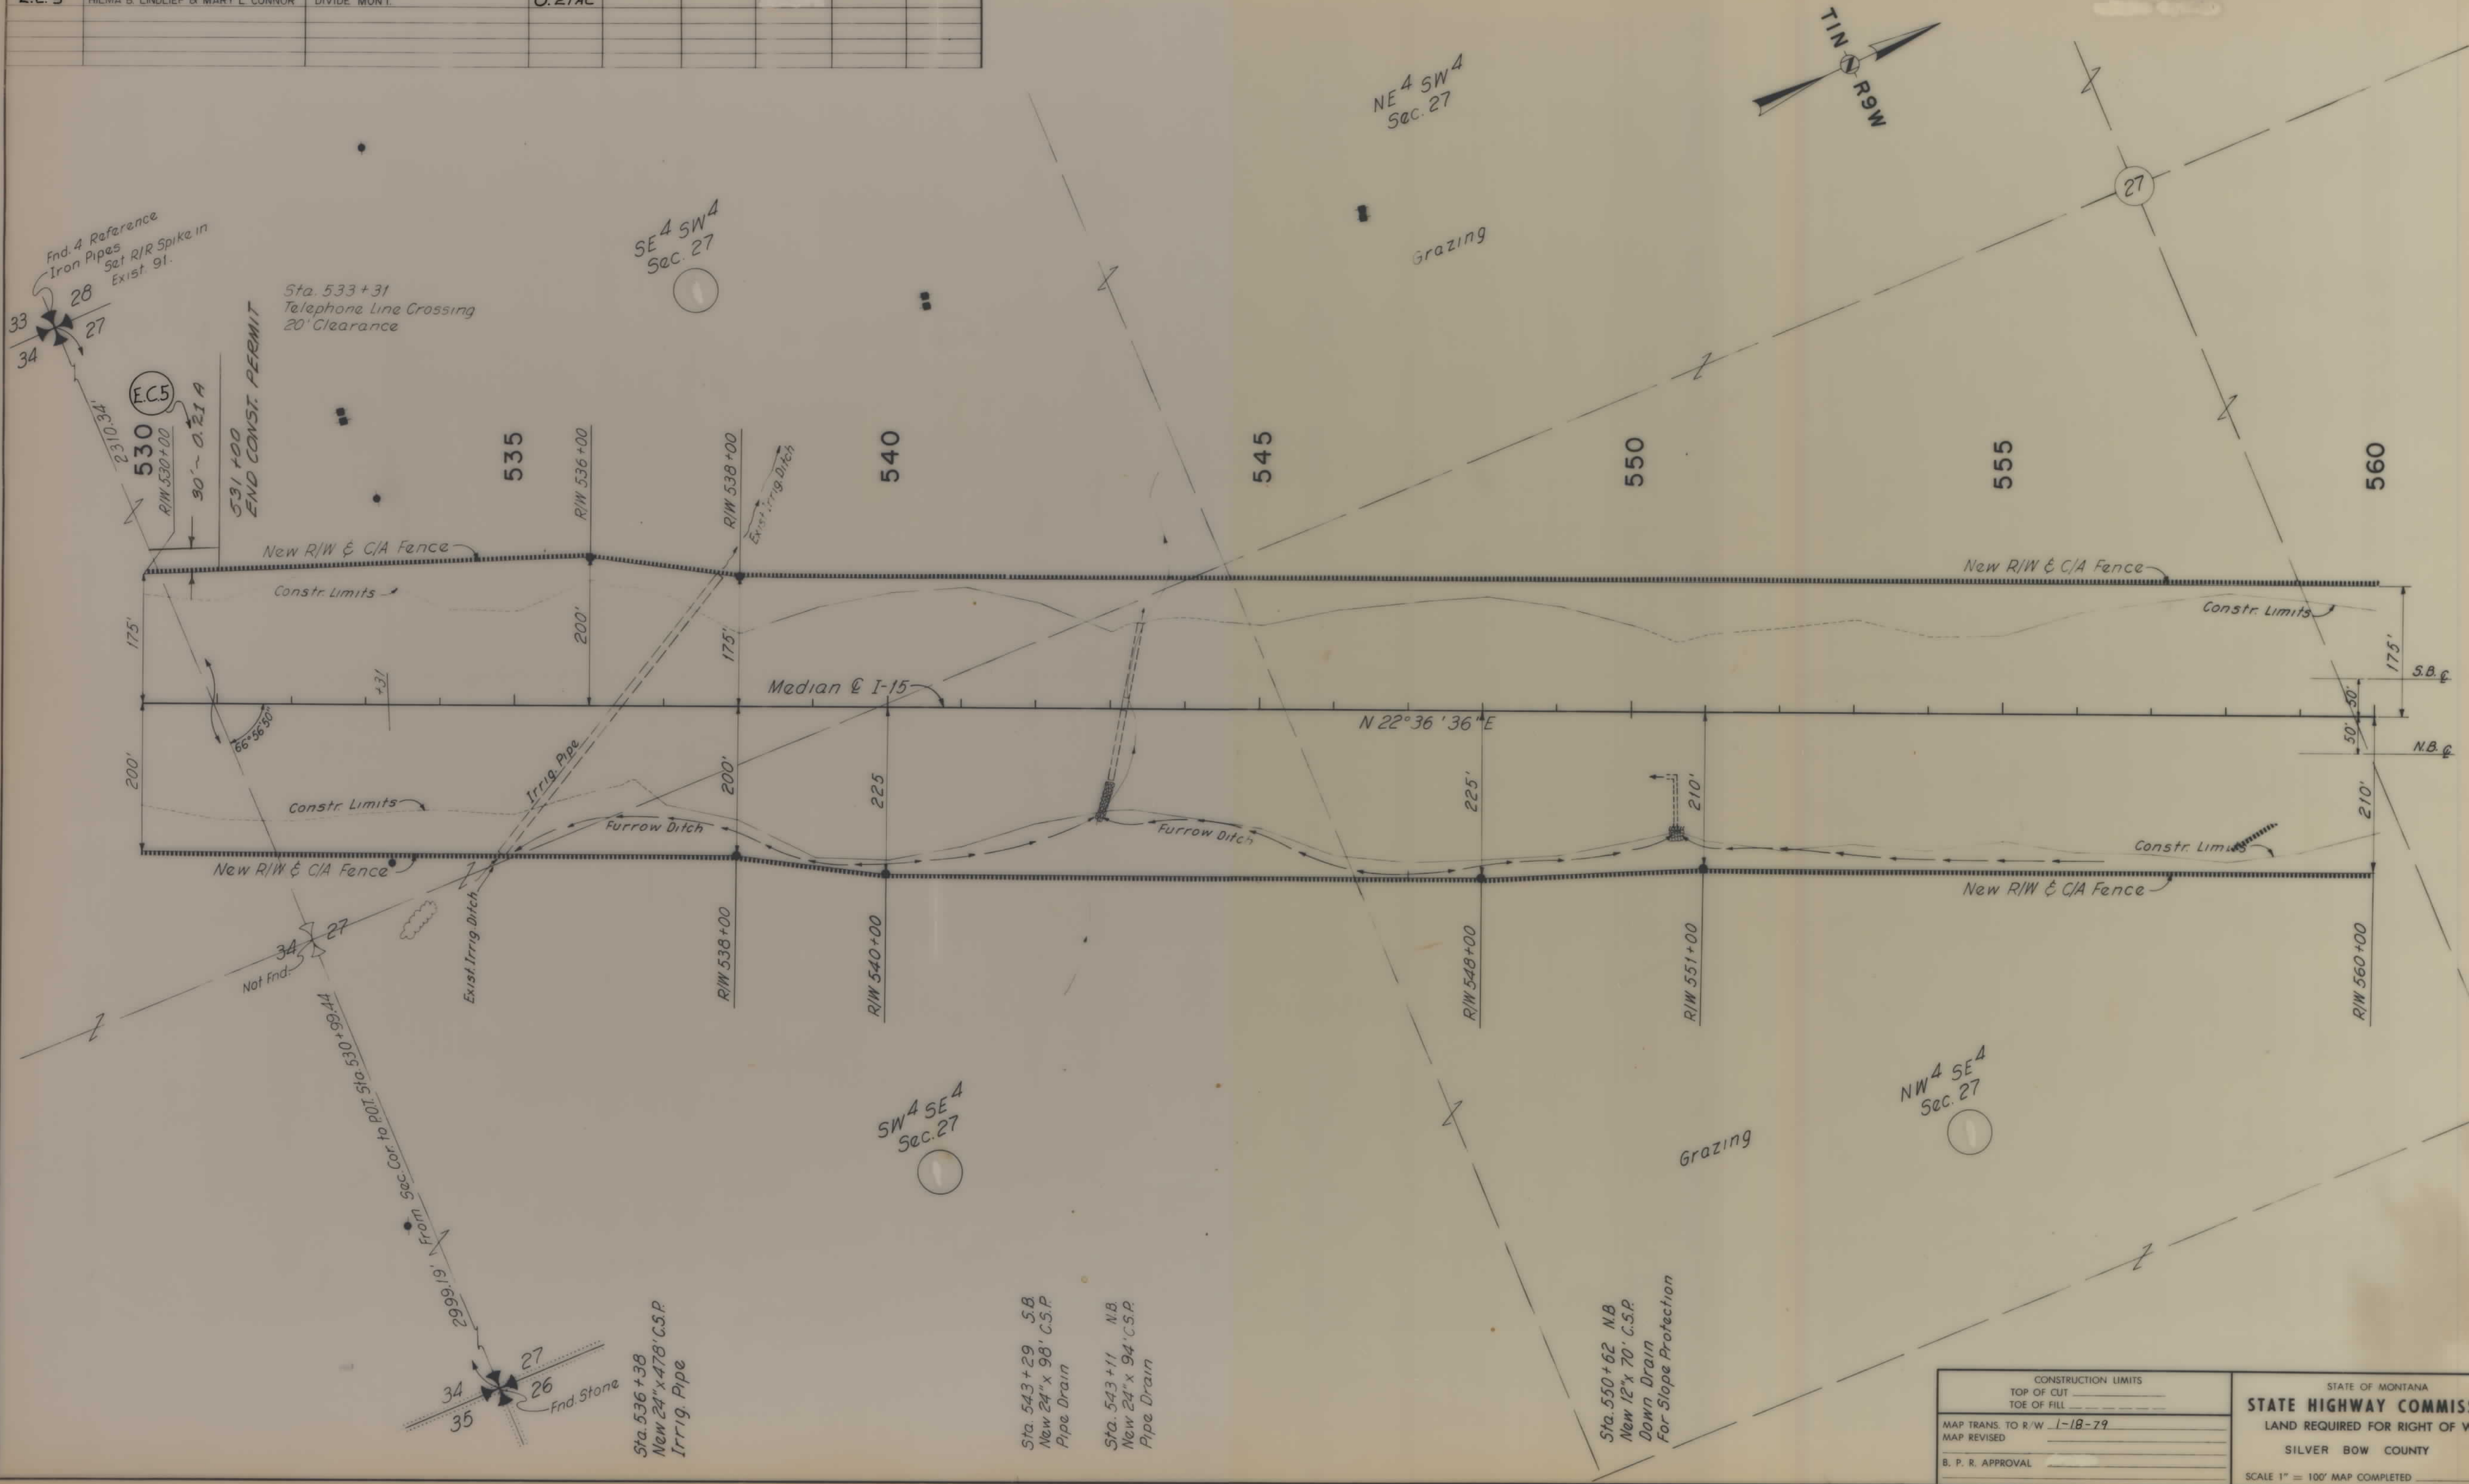


CONSTRUCTION LIMITS TOP OF CUT _____ TOE OF FILL _____		STATE OF MONTANA STATE HIGHWAY COMMISSION LAND REQUIRED FOR RIGHT OF WAY SILVER BOW COUNTY SCALE 1" = 100' MAP COMPLETED _____
MAP TRANS. TO R/W <u>1-18-79</u>		
MAP REVISED _____		
B. P. R. APPROVAL _____		

1-15-2(31)103 SHT 14 OF 21


OWNERSHIPS									
PARCEL	NAME	ADDRESS	TOTAL ACREAGE	GROSS TAKE ACREAGE	P. T. W. ACREAGE	NET TAKE ACREAGE	REMAINDER		CONSTR. EASEMENT
							LEFT	RIGHT	
1	ROY & LYDIA EDWARDS	WHITEHALL, MONT.							

FED. ROAD DIST. NO.	STATE	FED. AID PROJECT NUMBERS		STATE NO.	SHEET NO.	TOTAL SHEETS
		CONSTR. NO.	R/W NO.			
8	MONT.	10008(2)06	I-15-2(31)103	8152-31	16	21

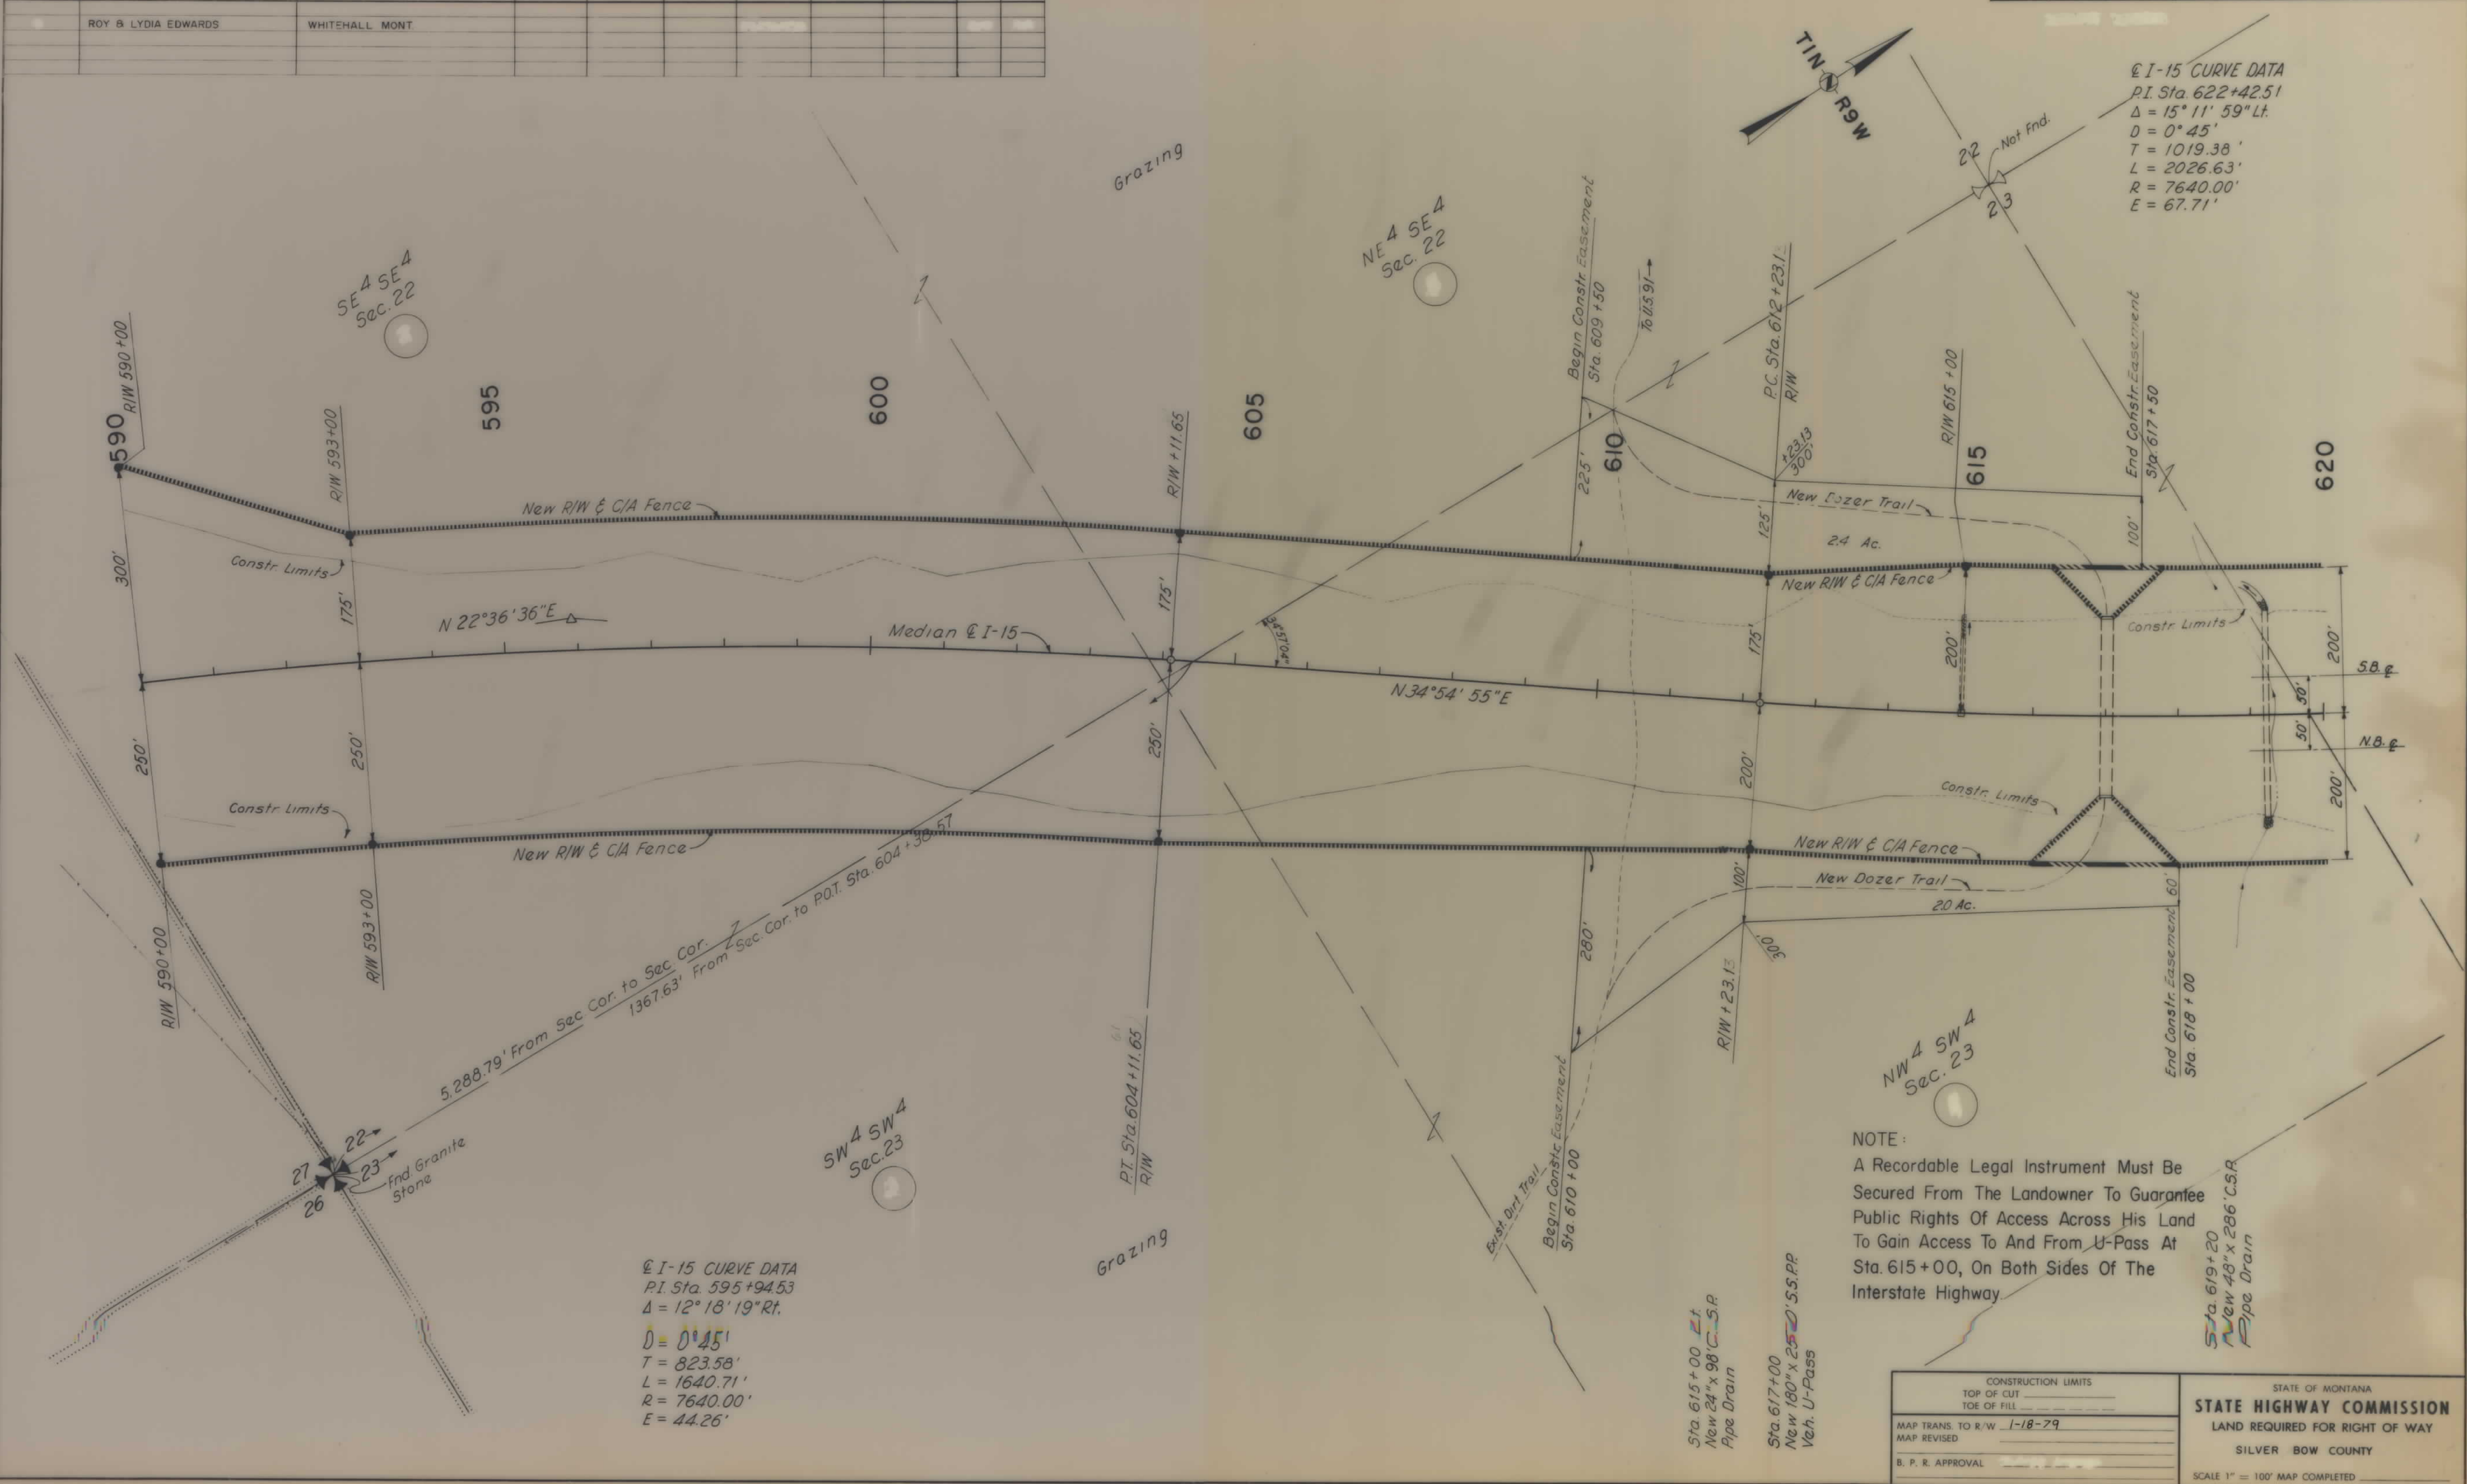

OWNERSHIPS								
PARCEL	NAME	ADDRESS	CONST. PERMIT	GROSS TAKE ACREAGE	P. T. W. ACREAGE	NET TAKE ACREAGE	REMAINDER	
							LEFT	RIGHT
E.C. 7	GARRISON RANCHES	GLEN MONT.	0.09 AC					


FED. ROAD DIST. NO.	STATE	FED. AID PROJECT NUMBERS		STATE NO.	SHEET NO.	TOTAL SHEETS
		CONST. NO.	R/W NO.			
8	MONT.	1000B(2)UG	1-15-2(31)103	8152-31	18	21

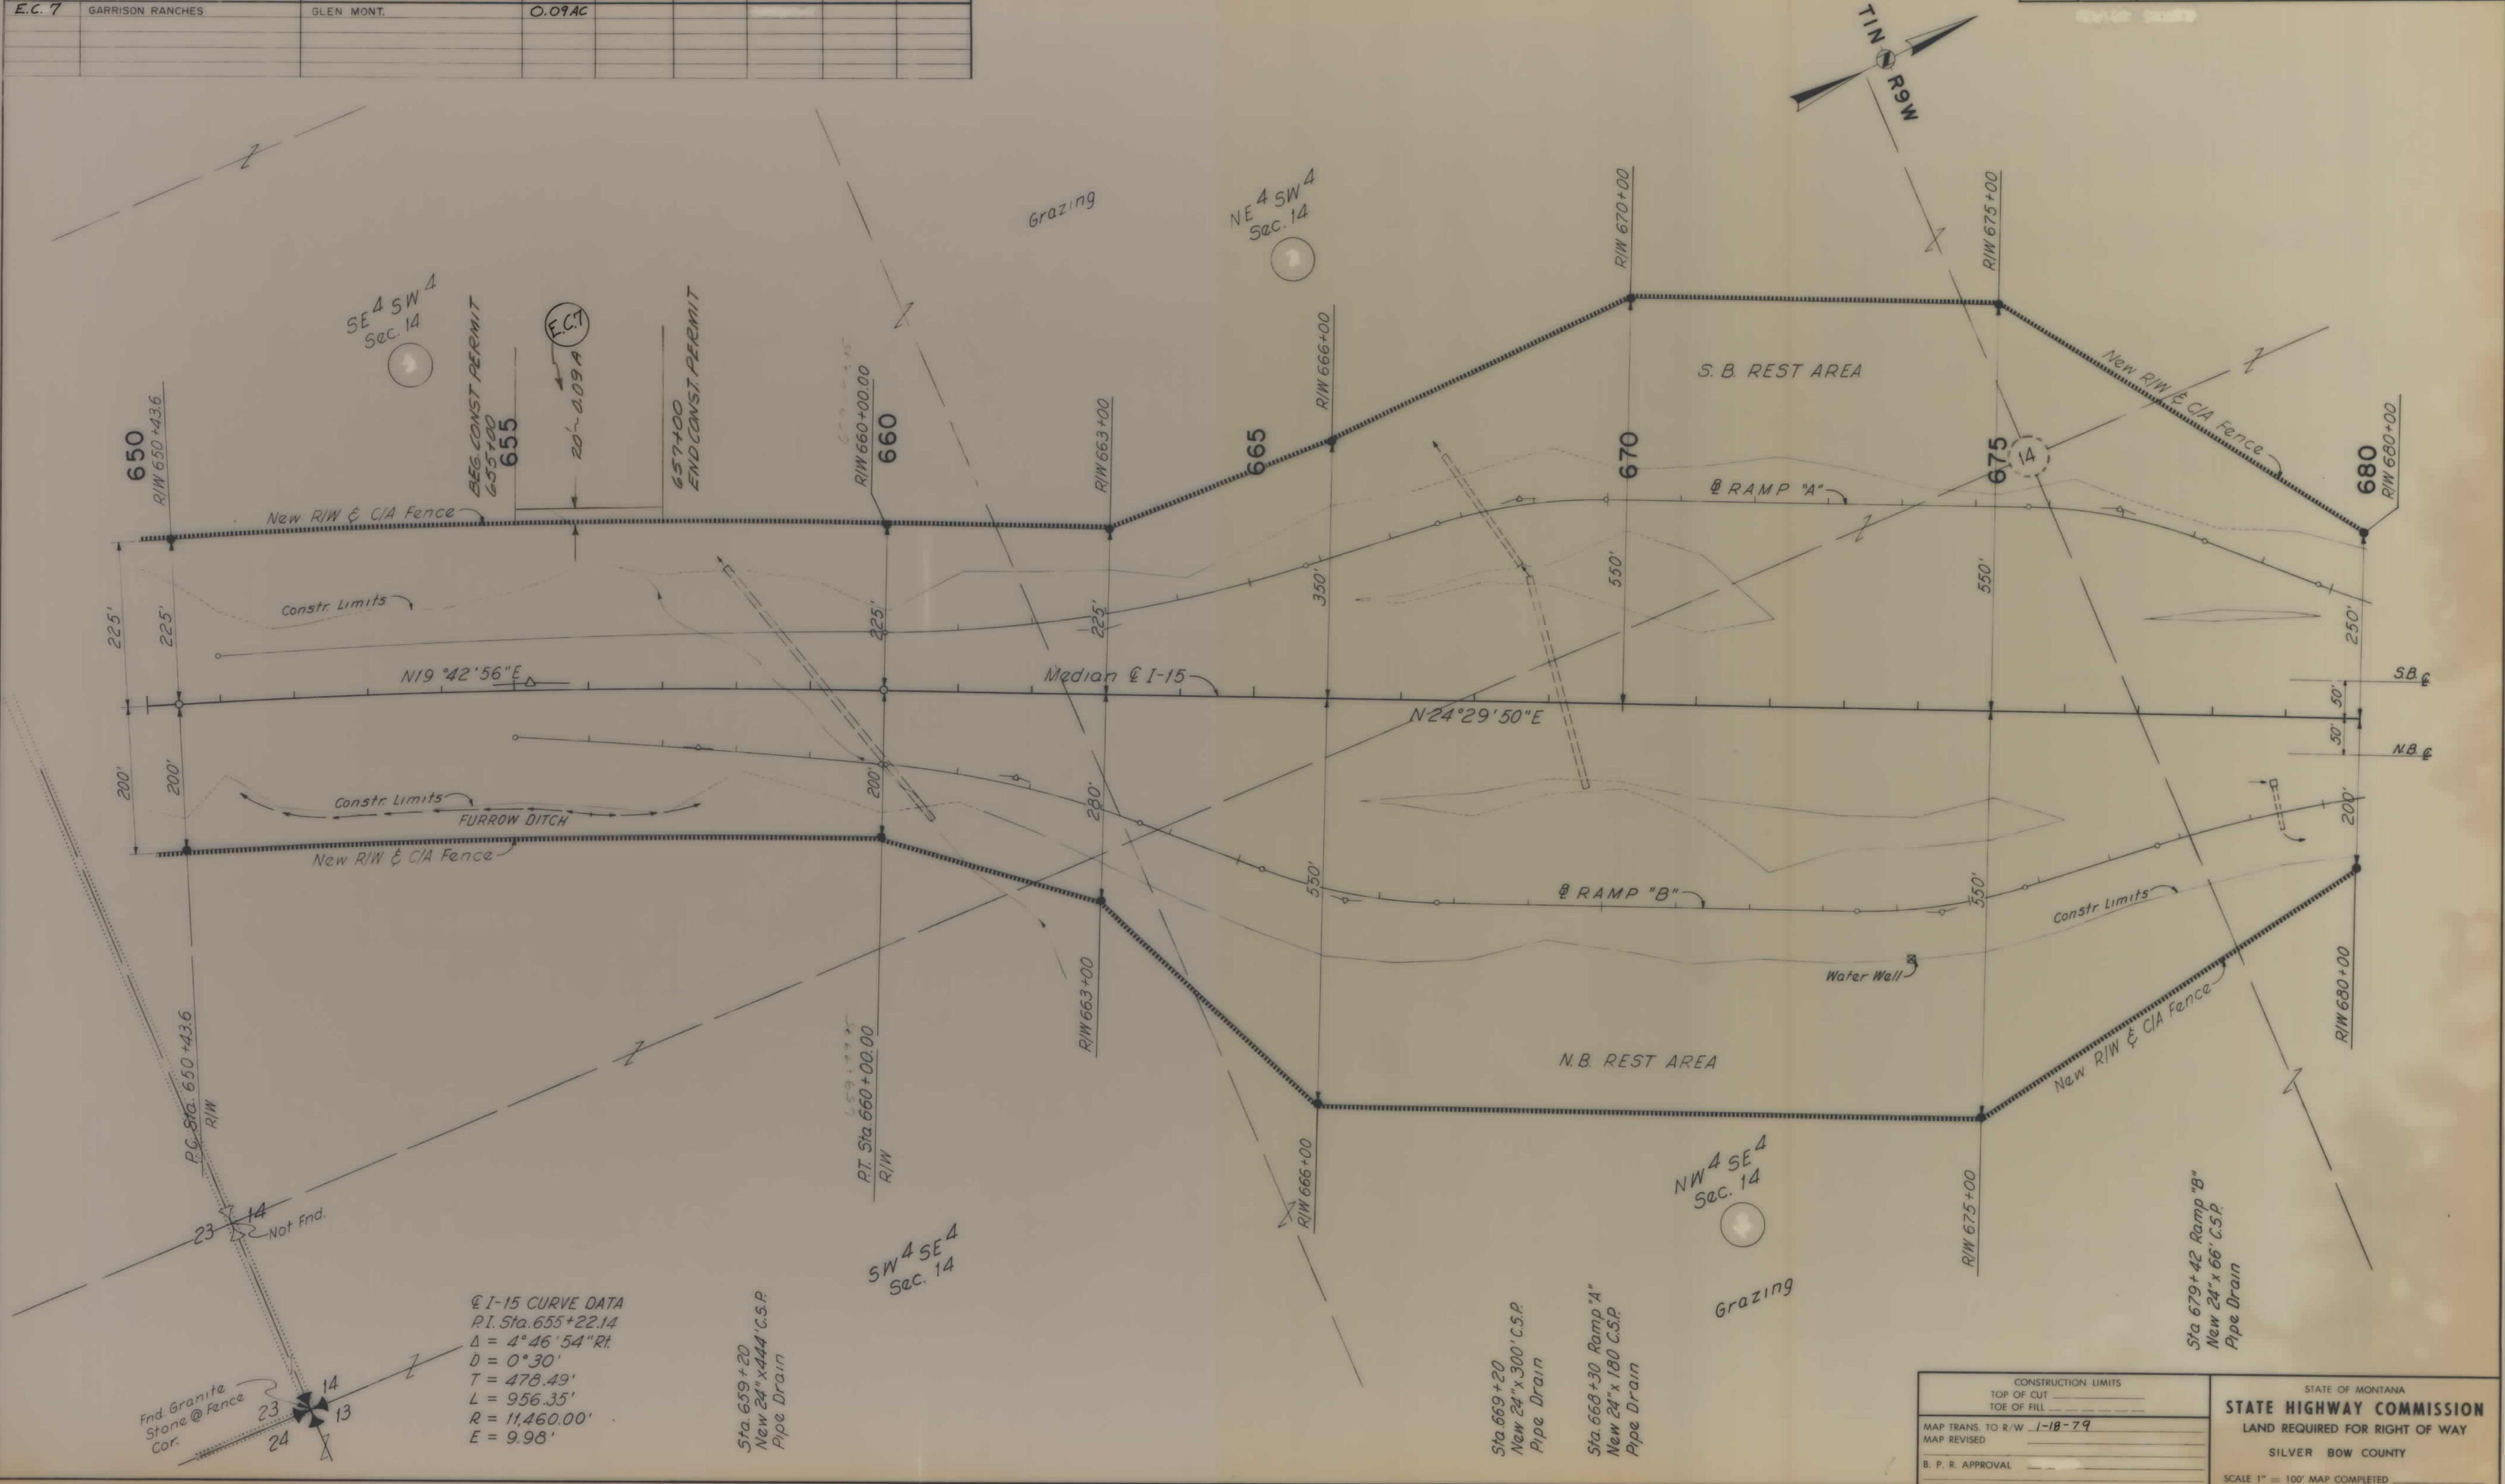


1-15-2(31)103 SHT 18 OF 21

OWNERSHIPS								
PARCEL	NAME	ADDRESS	TOTAL ACREAGE	GROSS TAKE ACREAGE	P. T. W. ACREAGE	NET TAKE ACREAGE	REMAINDER	
							LEFT	RIGHT
	GARRISON RANCHES	GLEN MONT.						

@ I-15 CURVE DATA
 P.I. Sta. 744+18.18
 $\Delta = 25^{\circ}23'02''$ Lt.
 $D = 0^{\circ}15'$
 $T = 5161.87'$
 $L = 10,153.56'$
 $R = 22,920.00'$
 $E = 574.06'$

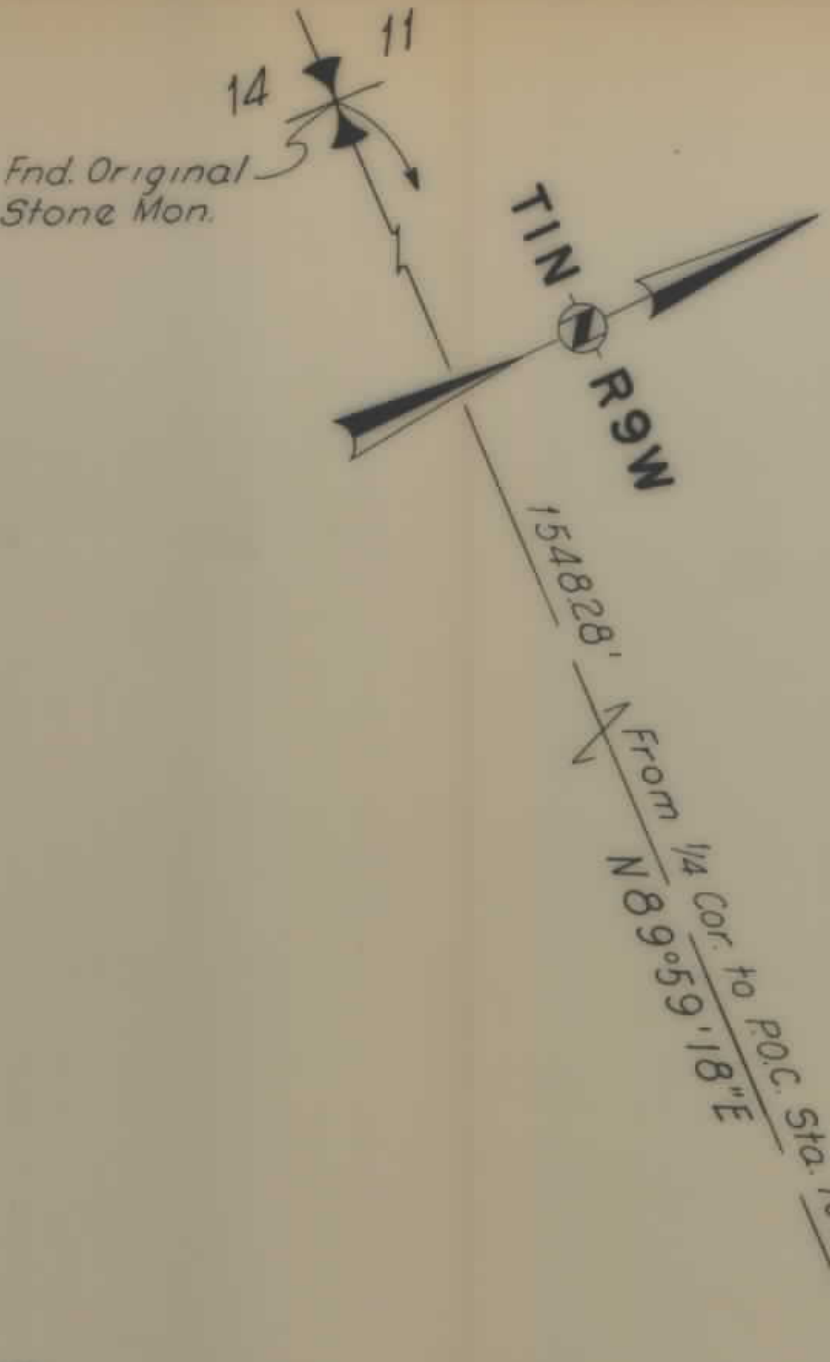

FED. ROAD DIST. NO.	STATE	FED. AID PROJECT NUMBERS		STATE NO.	SHEET NO.	TOTAL SHEETS
		CONST. NO.	R/W NO.			
8	MONT.	10008(2) 06	I-15-2(31) 103	8152-31	19	21

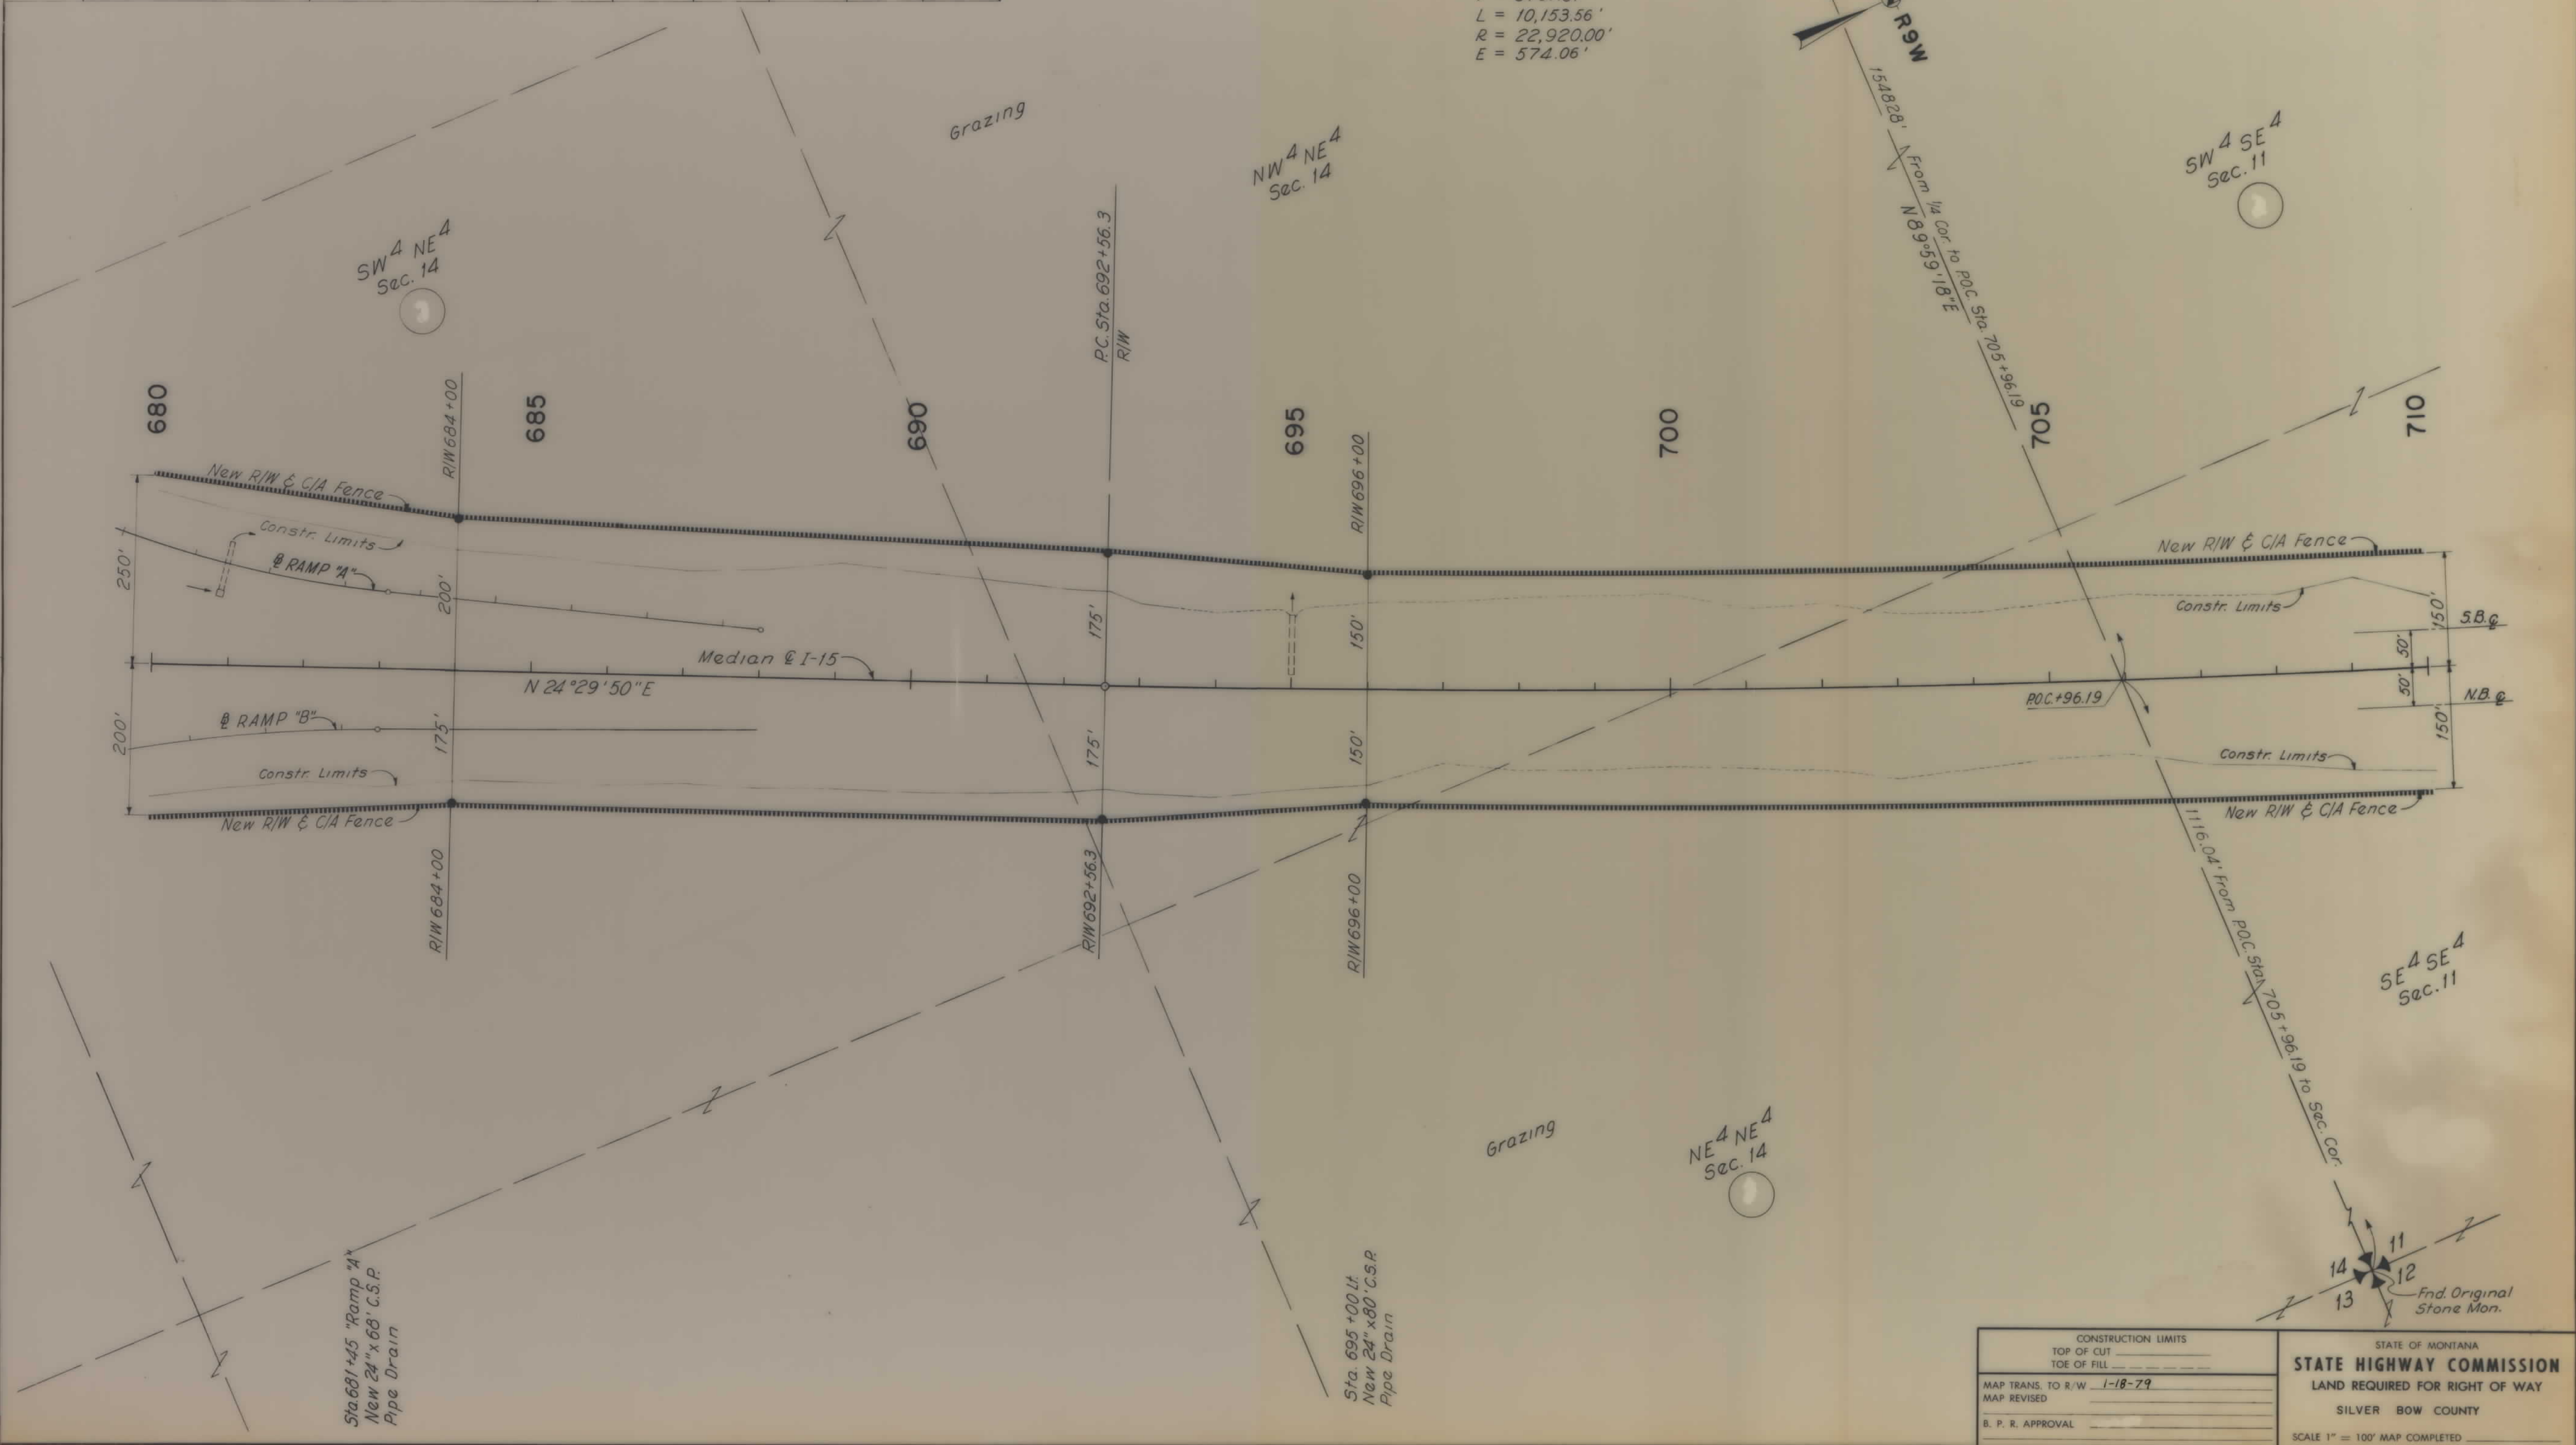

CONSTRUCTION LIMITS		STATE OF MONTANA	
TOP OF CUT	_____	STATE HIGHWAY COMMISSION LAND REQUIRED FOR RIGHT OF WAY SILVER BOW COUNTY SCALE 1" = 100' MAP COMPLETED _____	
TOE OF FILL	_____		
MAP TRANS. TO R/W 1-18-79 MAP REVISED _____ B. P. R. APPROVAL _____			

PARCEL	NAME	ADDRESS	TOTAL ACREAGE	GROSS TAKE ACREAGE	P. T. W. ACREAGE	NET TAKE ACREAGE	REMAINDER	
							LEFT	RIGHT
	GARRISON RANCHES	GLEN MONT.						

I-15 CURVE DATA
 P.I. Sta. 744+18.18
 $\Delta = 25^\circ 23' 02''$ Lt.
 $D = 0^\circ 15'$
 $T = 5161.87'$
 $L = 10,153.56'$
 $R = 22,920.00'$
 $E = 574.06'$

FED. ROAD DIST. NO.	STATE	FED. AID PROJECT NUMBERS		STATE NO.	SHEET NO.	TOTAL SHEETS
		CONST. NO.	R/W NO.			
8	MONT.	1000B(2)06	I-15-2(31)103	8152-31	21	21

